



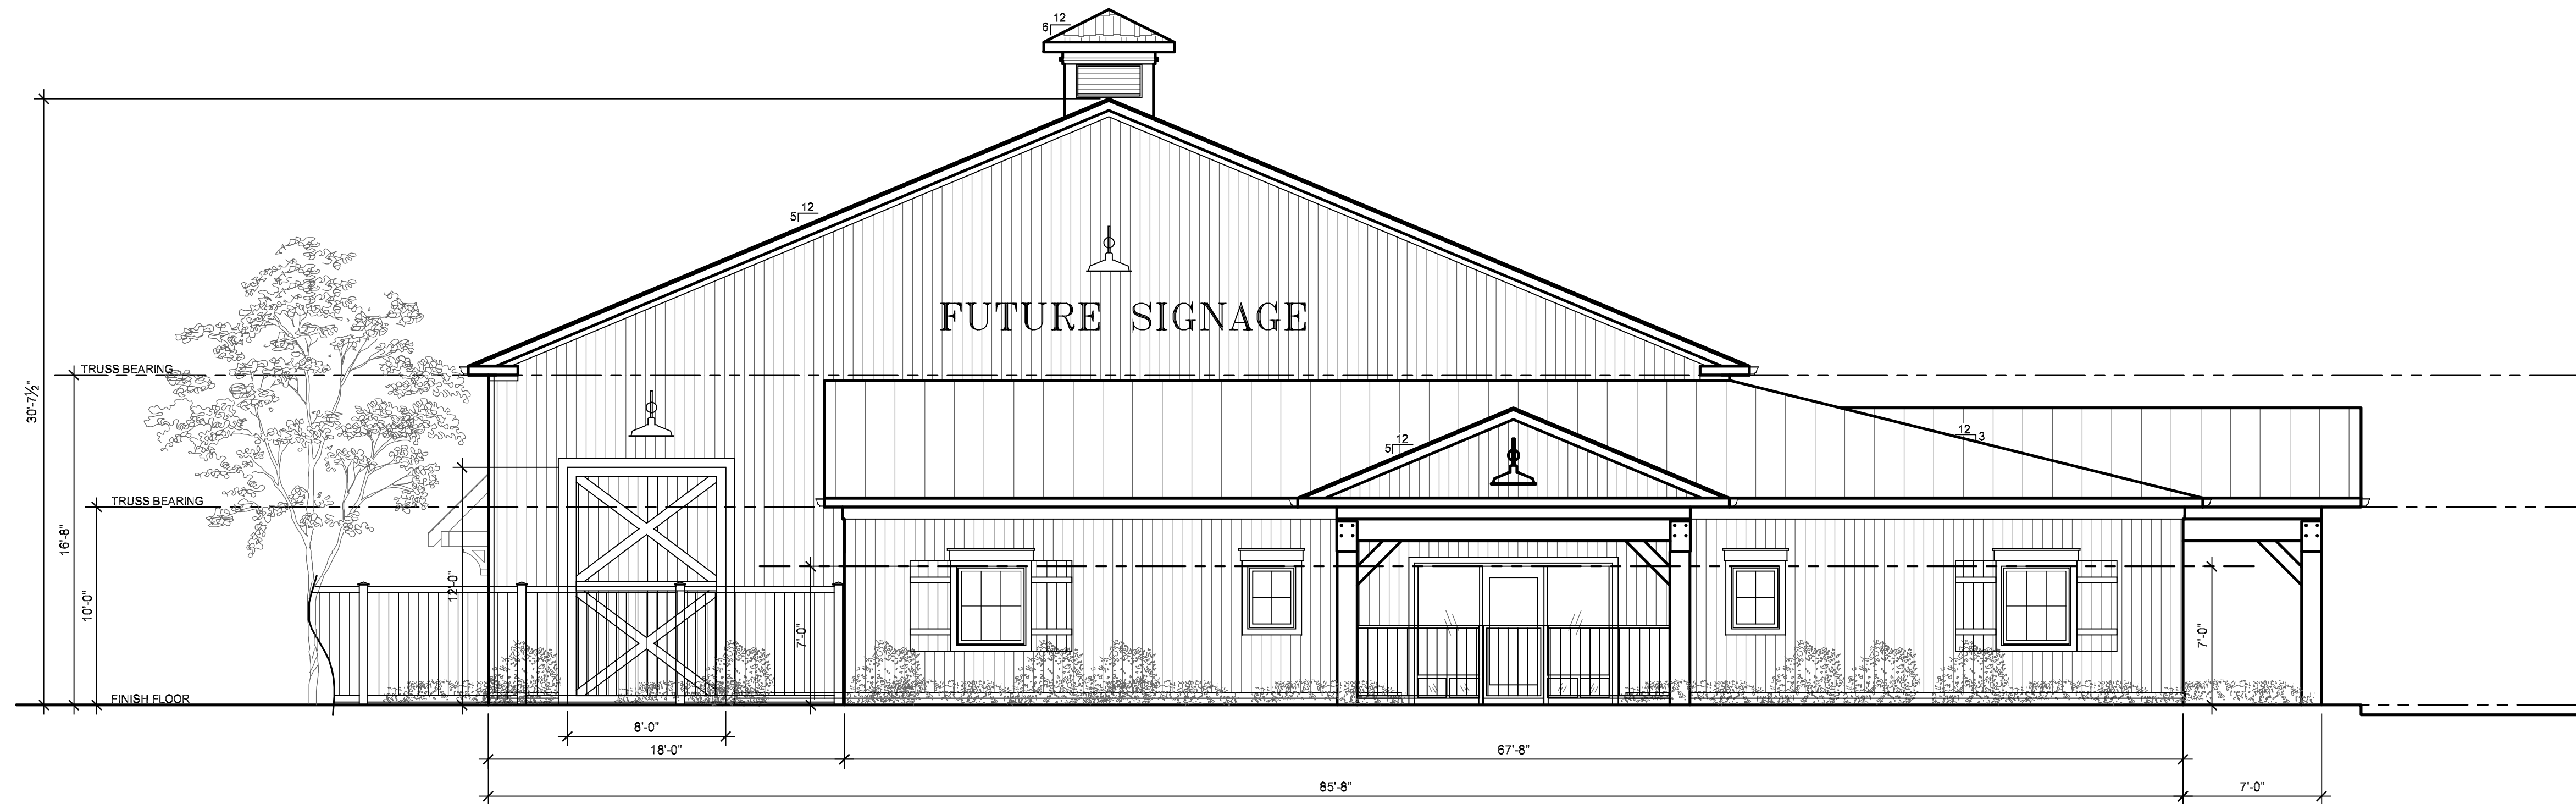

PROPOSED LEFT SIDE ELEVATION

SCALE: 3/16" = 1'-0"

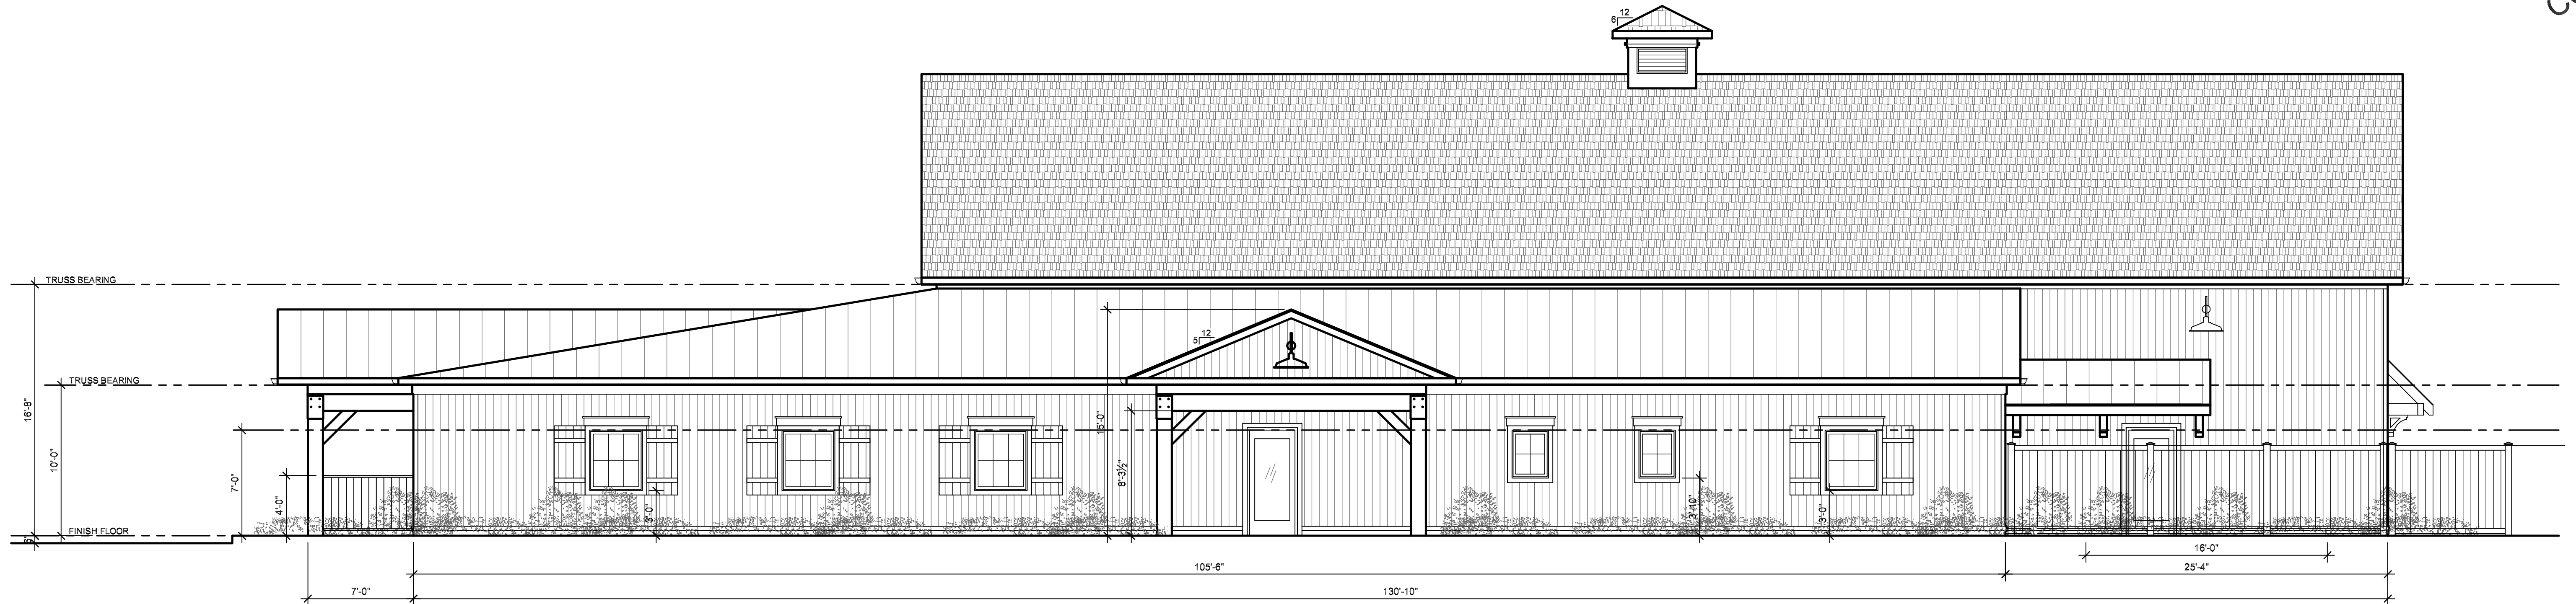

PROPOSED FRONT ELEVATION

SCALE: 3/16" = 1'-0"

REV.	DATE

LS ARCHITECTS
22082 LORAN ROAD
FAIRVIEW PARK, OH 44126
PHONE 264-403-8854 FAX 440-716-8857




LEON S. SAMPAT
LICENSE# 15053
EXPIRATION DATE 12/31/2025

NEW BUILDING FOR:
HUDSON VETERINARY
1556 PROSPECT ST.
HUDSON, OH


JOB NO: 24-094
DATE: 3/3/25
ISSUE: REVIEW

SHEET:
A2.1

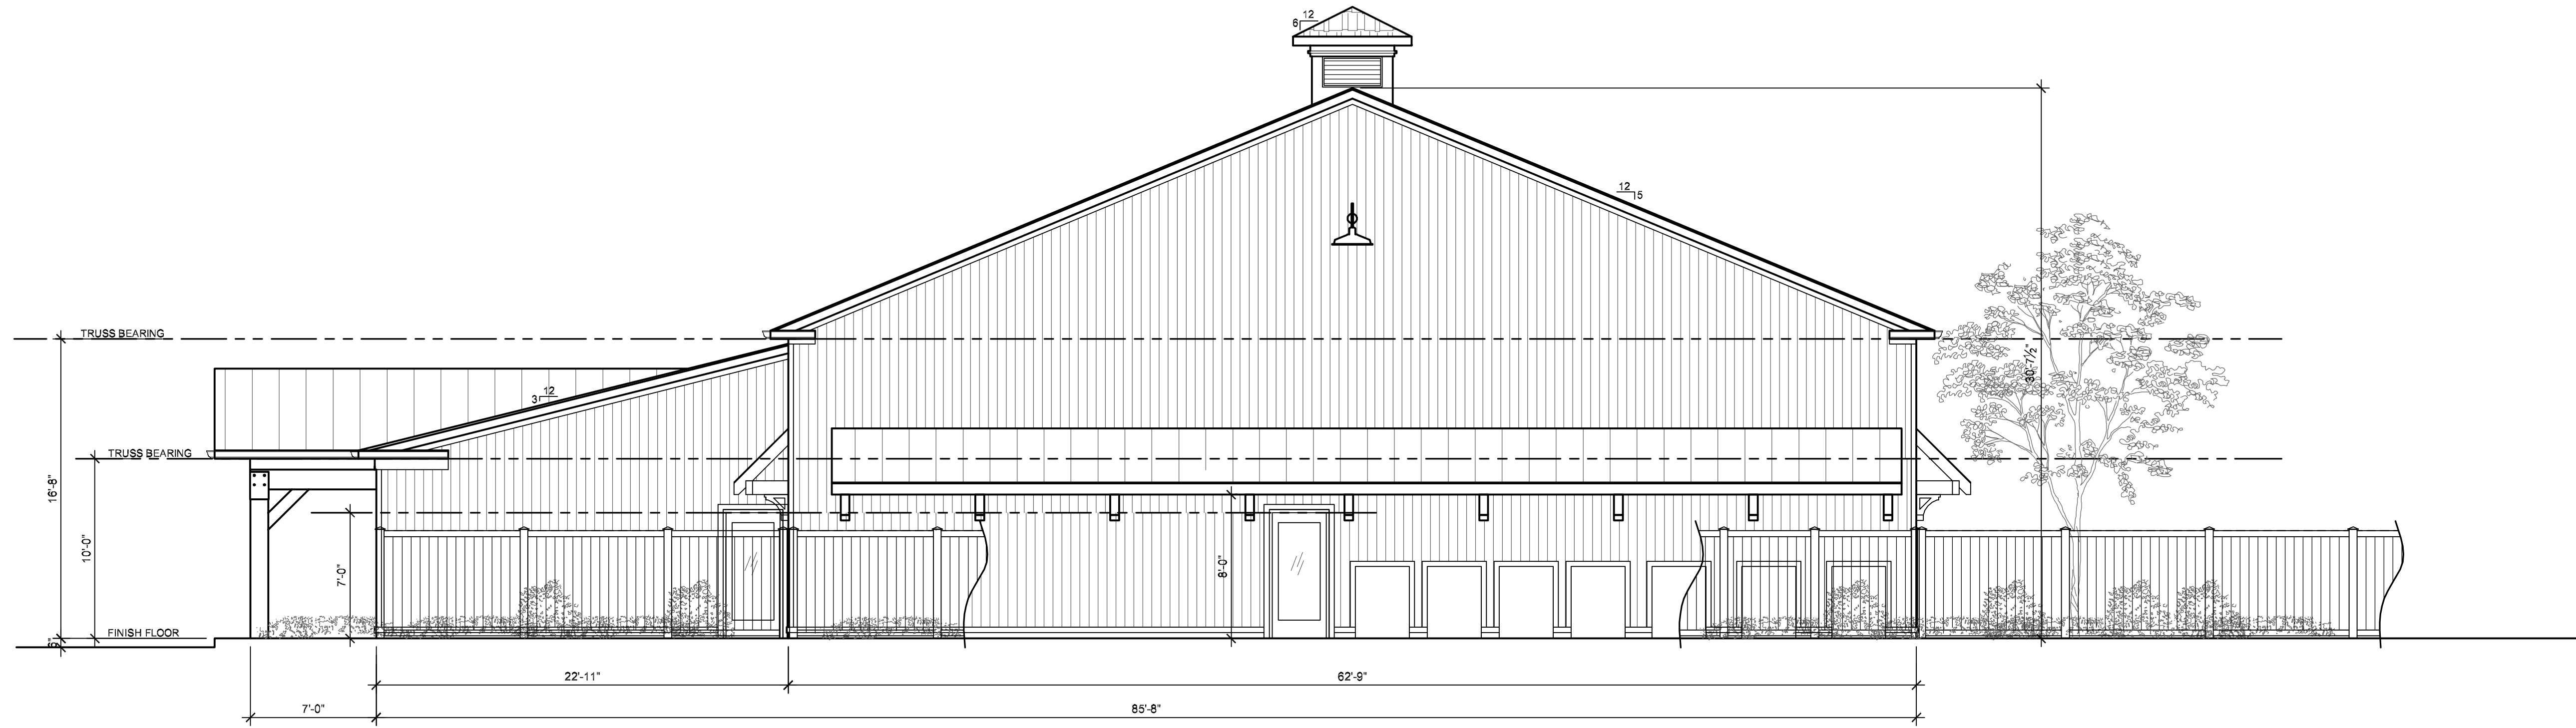

PROPOSED RIGHT SIDE ELEVATION

SCALE: 3/16" = 1'-0"

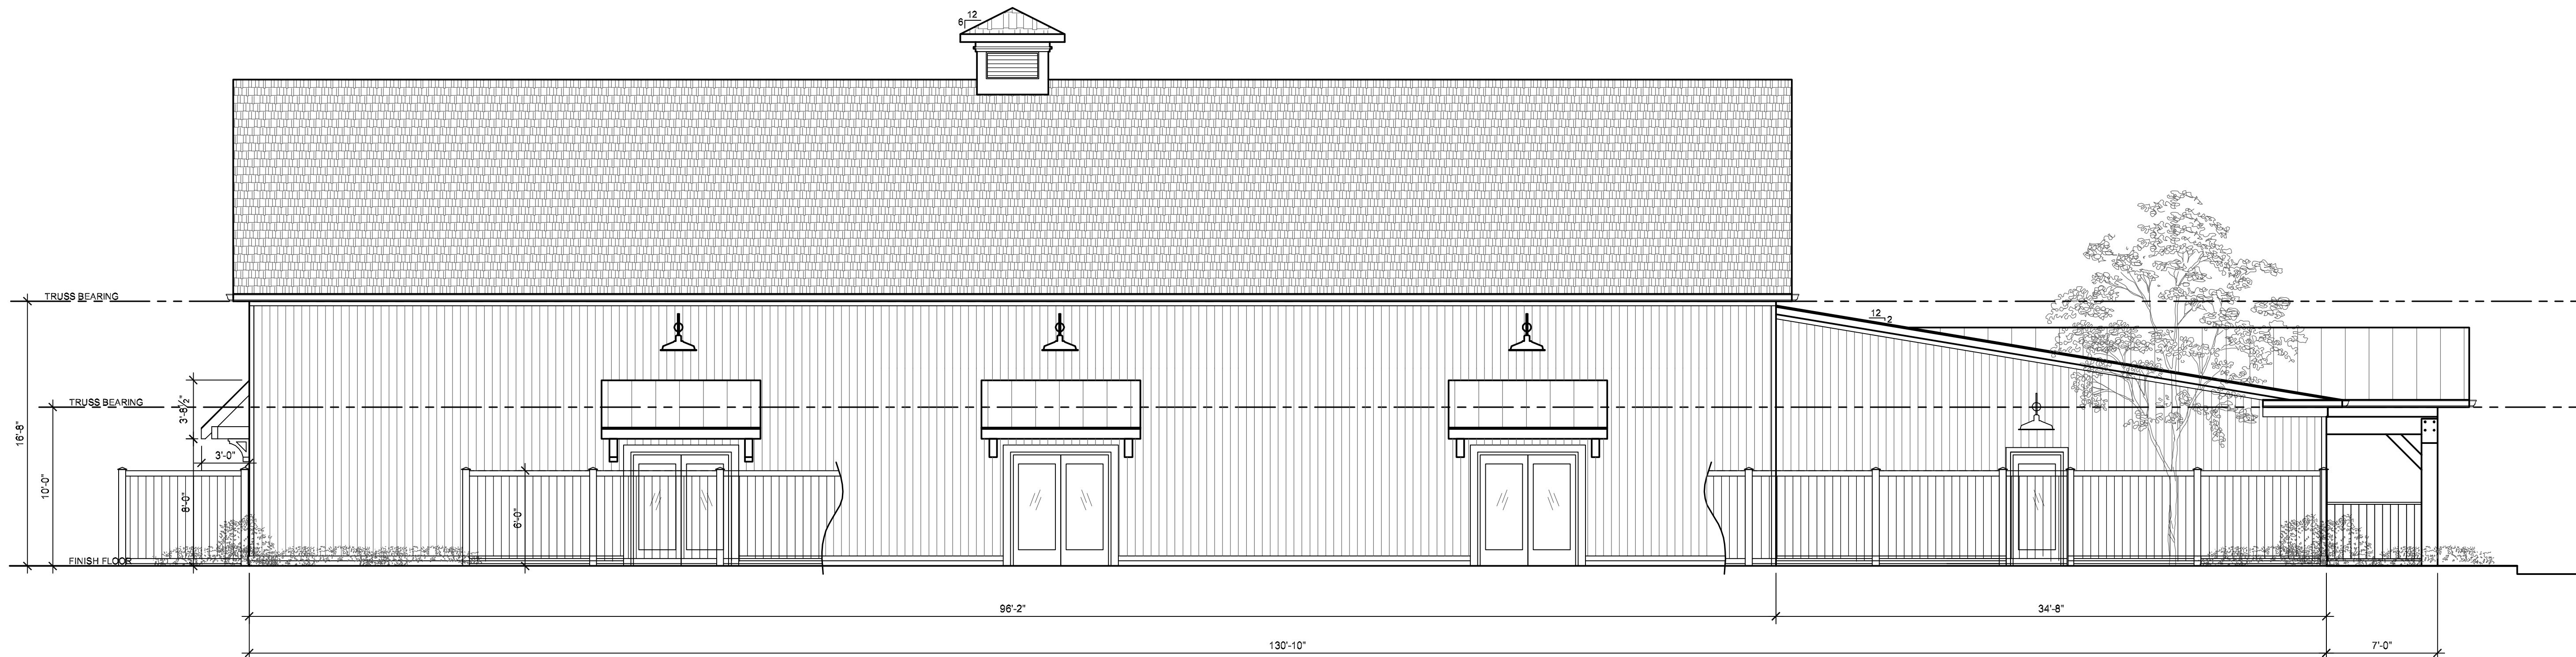


PROPOSED REAR ELEVATION

SCALE: 3/16" = 1'-0"

REV.	DATE

L.S. ARCHITECTS
22082 LOPAN ROAD
FAIRVIEW PARK, OH 44126
PHONE 26-408-0654 FAX 440-76-8837

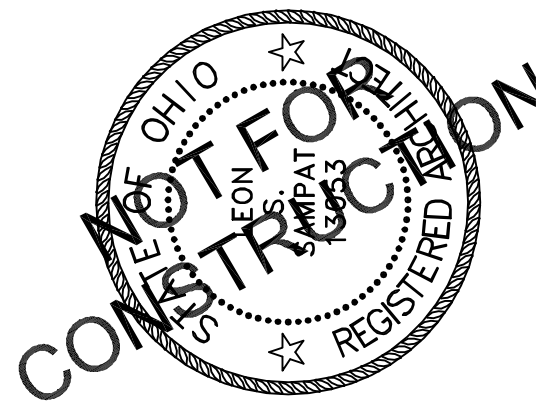

LEON S. SAMPAT
LICENSE# 13053
EXPIRATION DATE 12/31/2025

NEW BUILDING FOR:
HUDSON VETERINARY
1556 PROSPECT ST.
HUDSON, OH

JOB NO: 24-094

DATE: 3/3/25

ISSUE: REVIEW

SHEET:

A2.2

