


SITE/KEY PLAN

SCALE: NTS

PROPOSED MINOR DEMO WORK AND NEW EQUIPMENT FOR NEW COOKING STUDIO SPACE. EXTERIOR WORK INCLUDES NEW SIGNAGE AND RANGE VENTILATION THROUGH FRONT FACADE. INTERIOR WORK INVOLVES DEMOLITION OF SOME INTERIOR WALLS, REMOVAL OF CARPET, AND INSTALLATION OF NEW KITCHEN EQUIPMENT. SEE MECHANICAL DRAWINGS FOR MORE SPECS.

NOTES


SCALE: 1/8" = 1'-0"

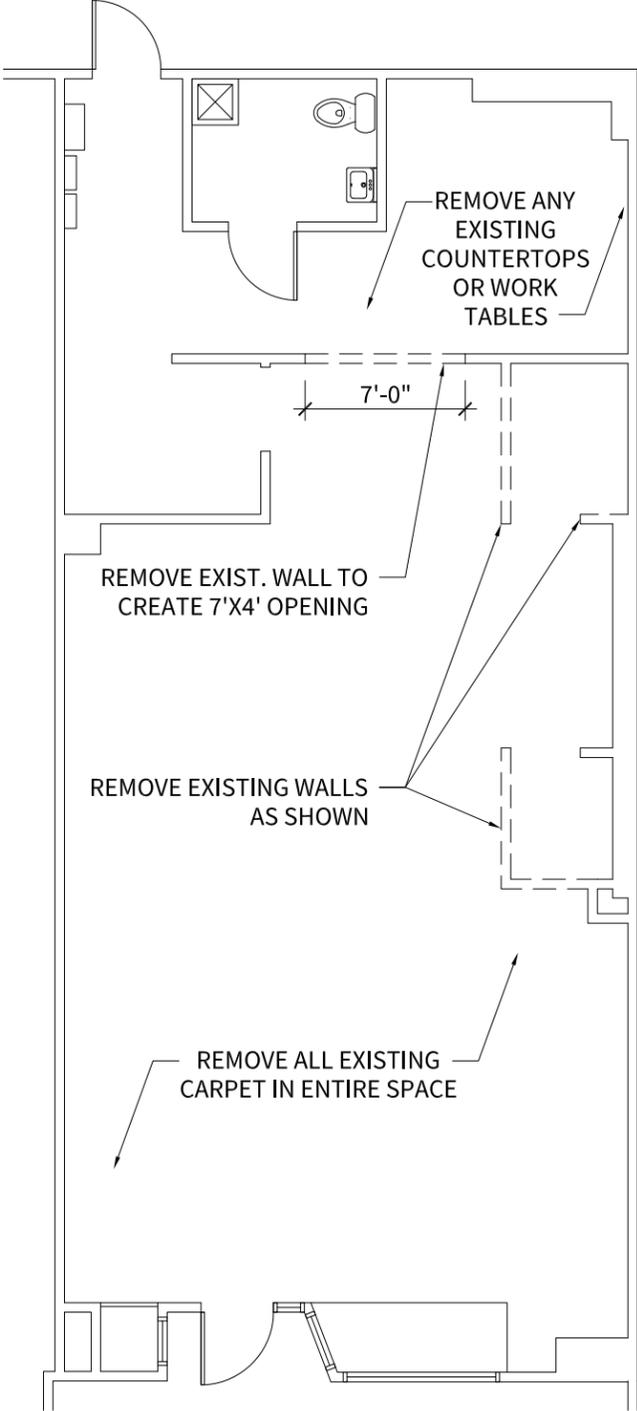

DEMO PLAN

SCALE: 1/8" = 1'-0"


1

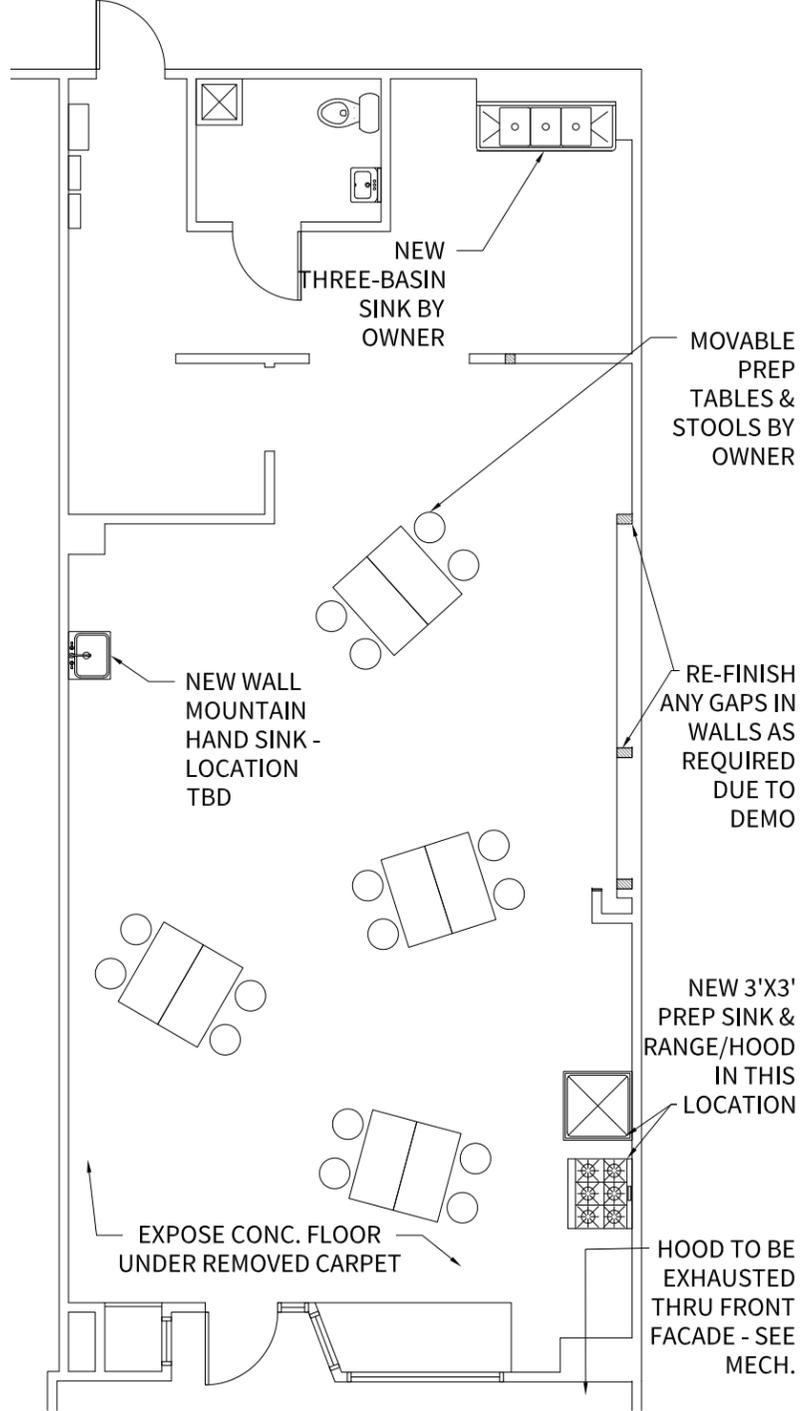

FLOOR PLAN

SCALE: 1/8" = 1'-0"

2

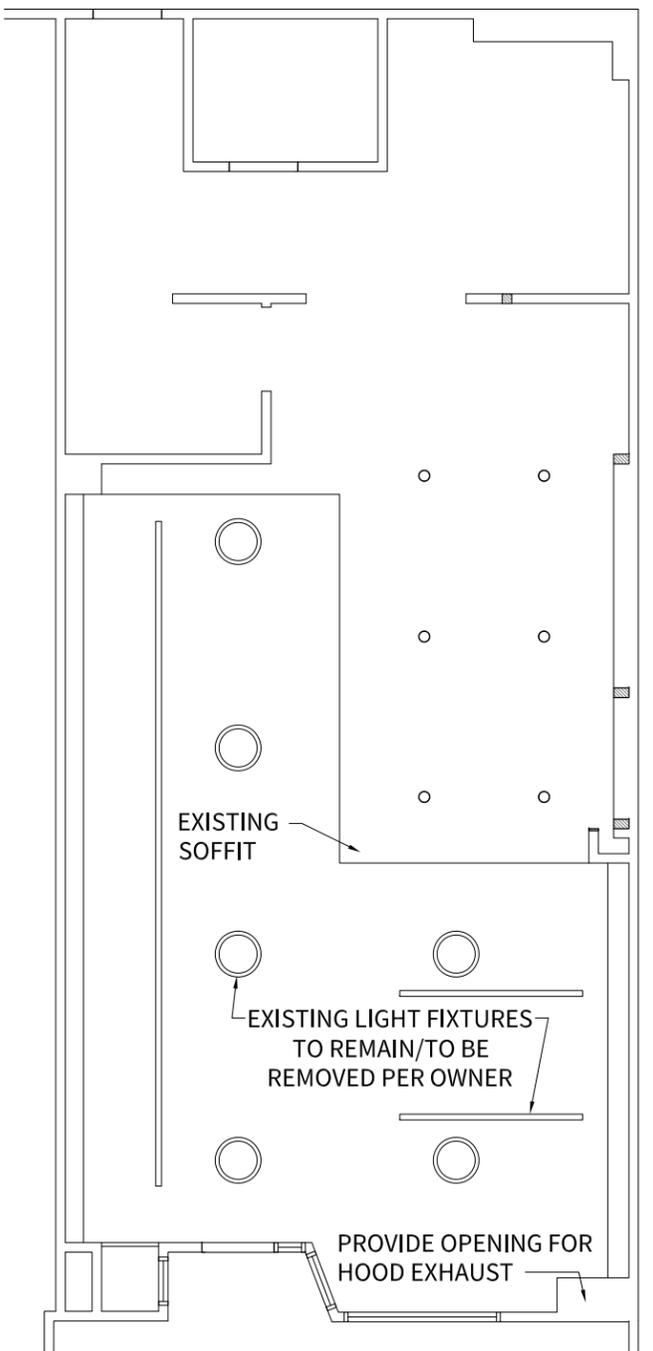

CEILING PLAN

SCALE: 1/8" = 1'-0"

3



NORTH

NEW STIR STUDIO KITCHEN - HUDSON


16 CLINTON STREET
HUDSON, OHIO 44236

DRAWN BY ZACHARY D. MILLER - FEBRUARY 2022
ZMILLE27@KENT.EDU // (412) 228 2626

Signage Plan
Stir Studio Kitchen
16 Clinton St.




Existing Façade / Demo Plan

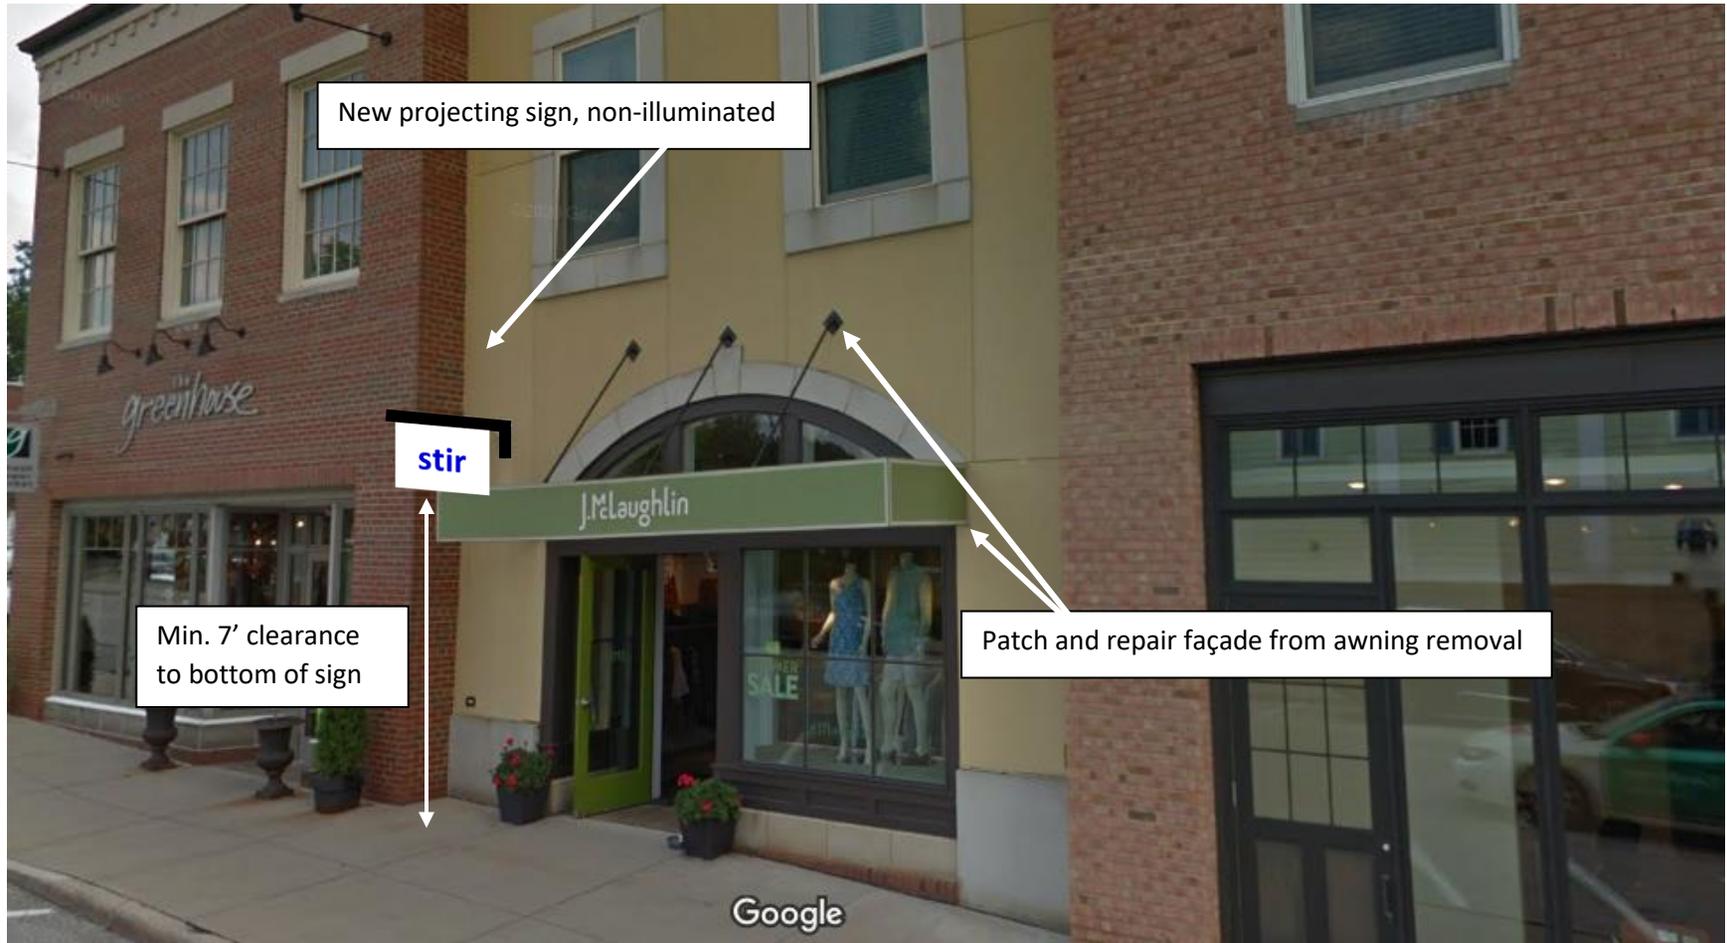


Proposed Signage

Double sided bracketed blade sign with dimensional logo

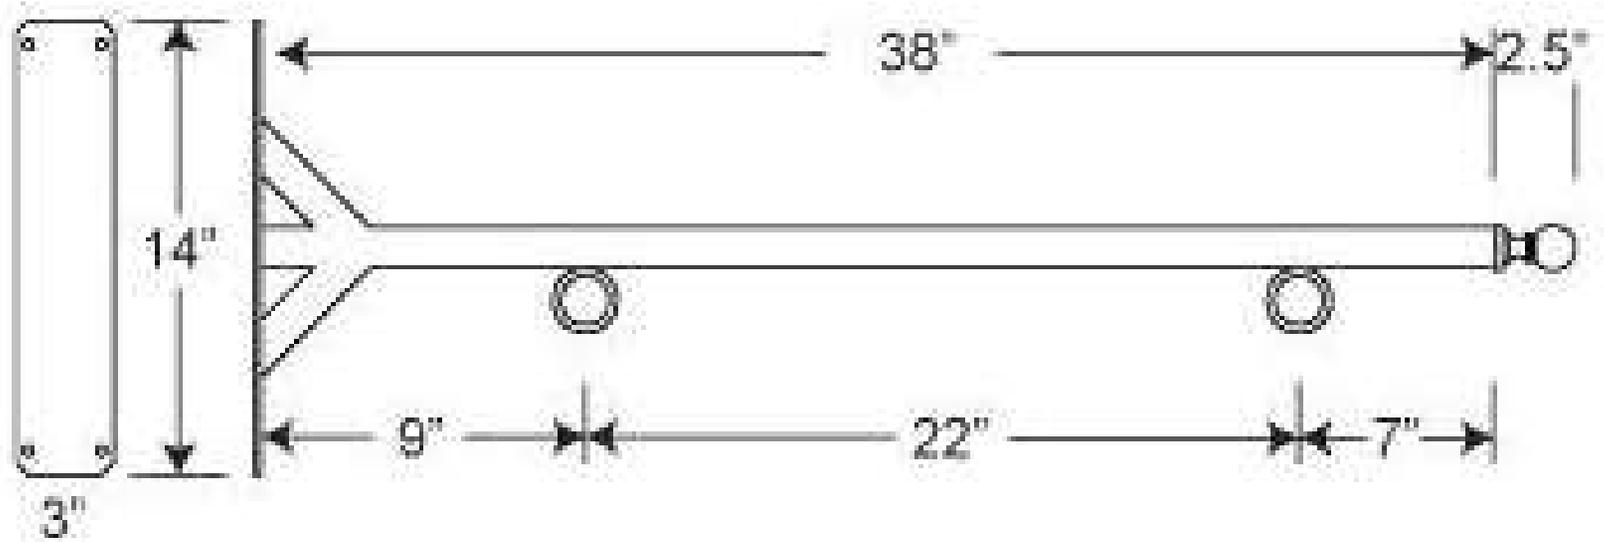

PROFILE VIEW

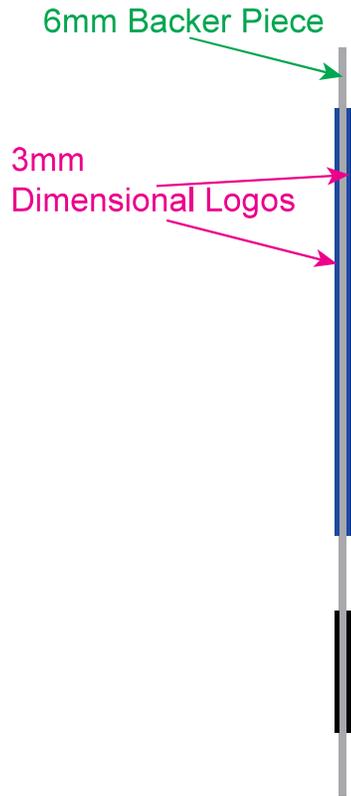

FONT = Bernina Sans

