


SITE PLAN
1" = 20'-0"
5 10 25 40

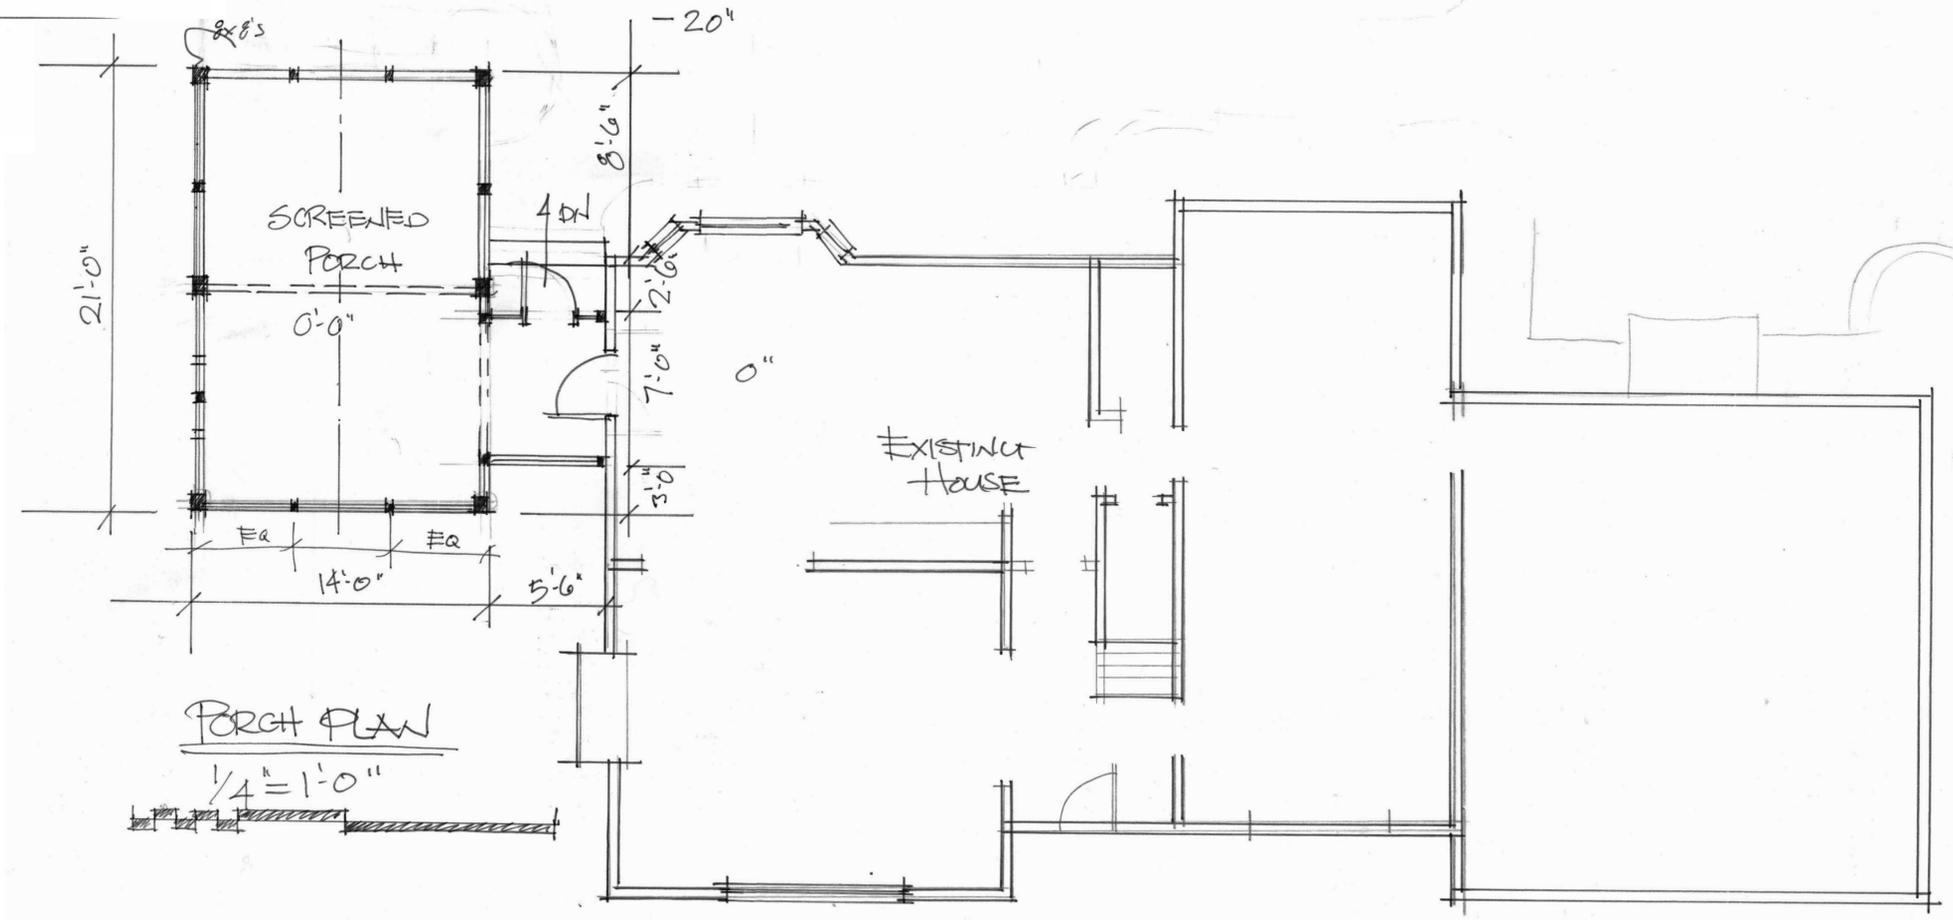


PROJECT #	Project No.
DATE	ISSUE
2021-03-24	ARCHITECTURE REVIEW BOARD


SCALE AS NOTED

FIRST FLOOR PLAN & SITE PLAN

A1.00

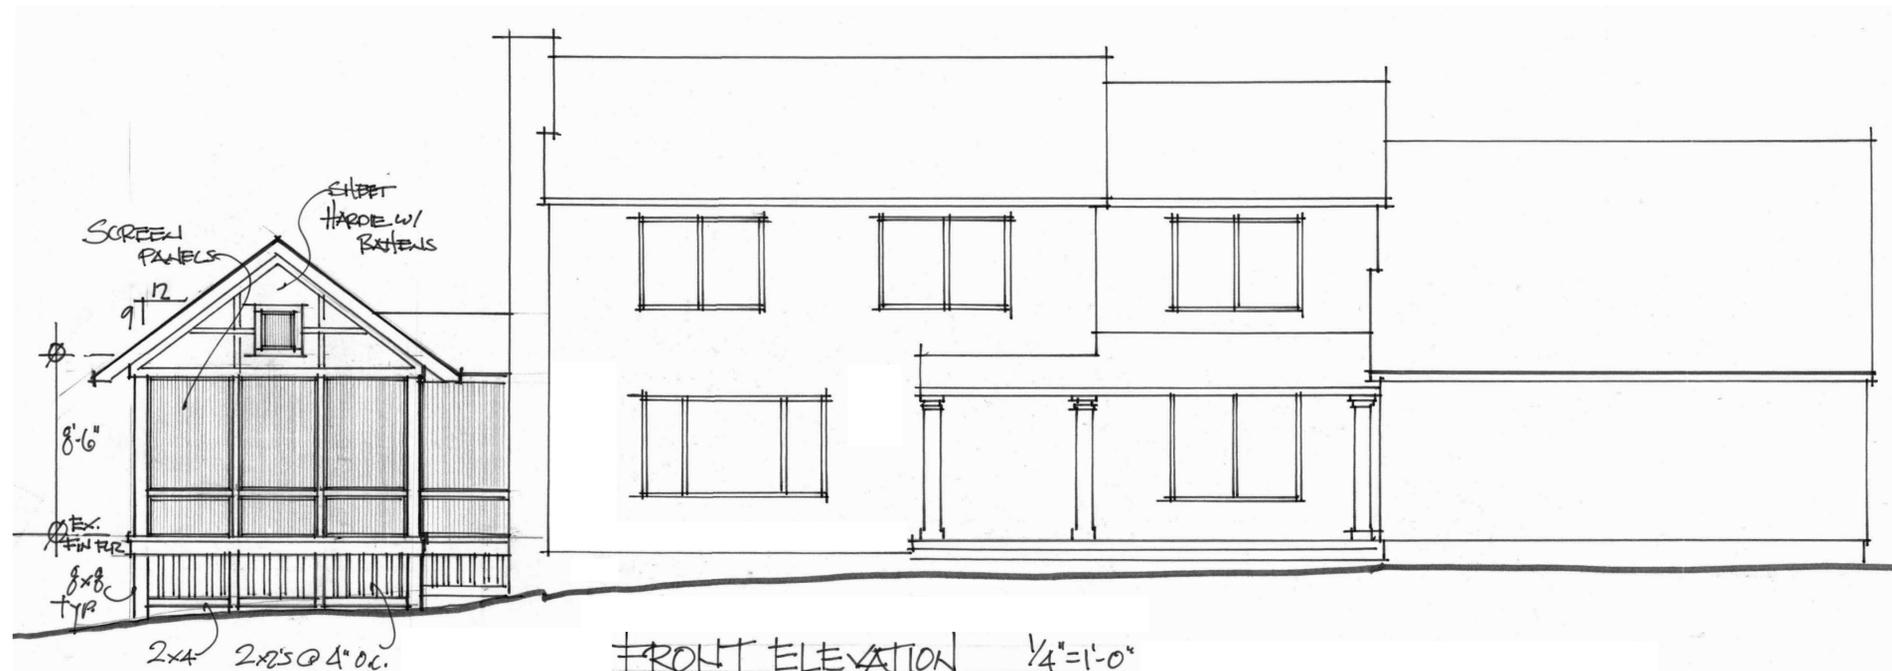

FRONT ELEVATION 1/4"=1'-0"
0 5 10 20

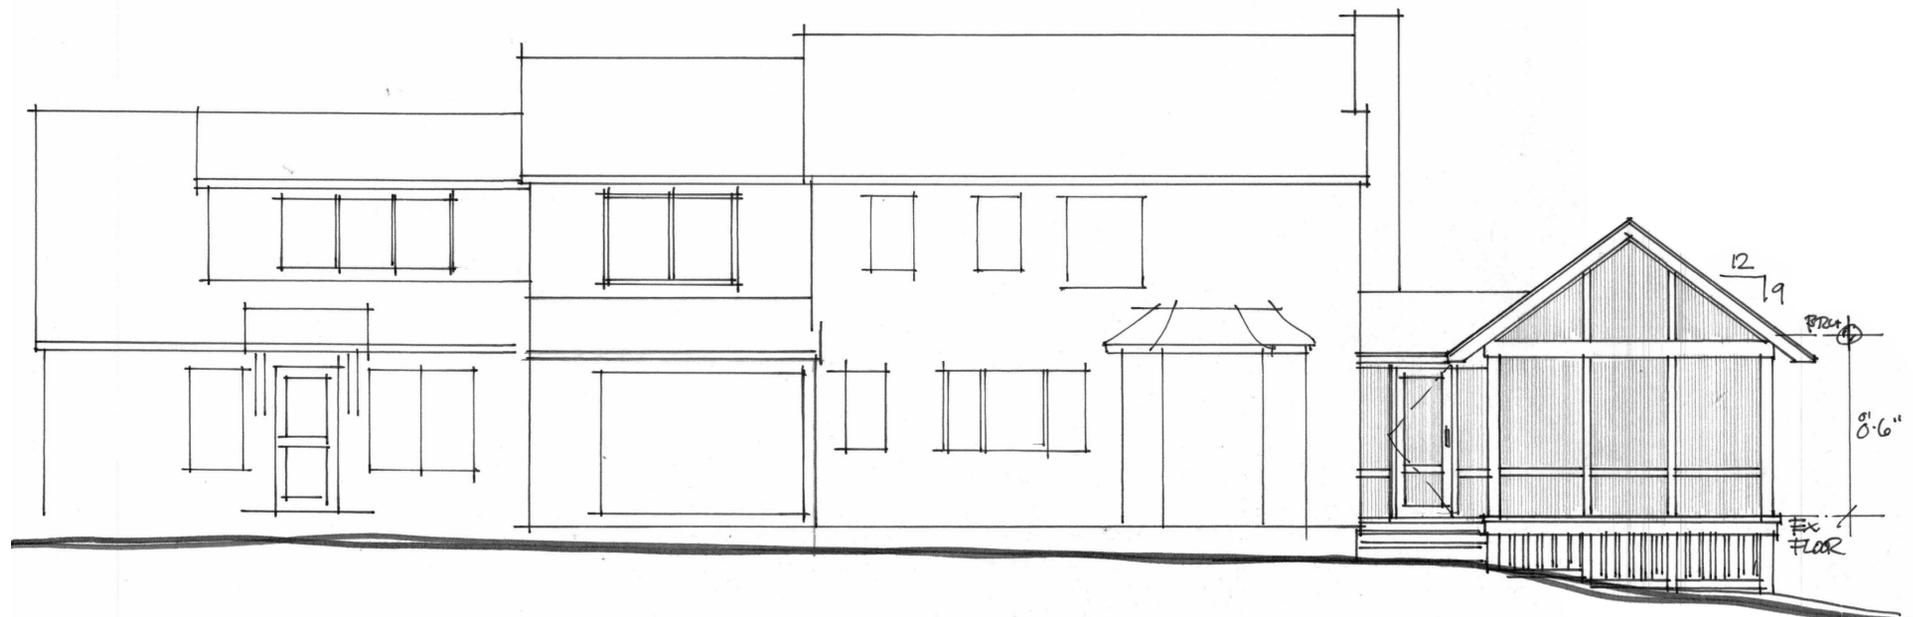



REAR ELEVATION
0 5 10 20

PROJECT #	Project No.
DATE	ISSUE
2021-03-24	ARCHITECTURE REVIEW BOARD

SCALE AS NOTED

EXTERIOR
ELEVATIONS

A2.01

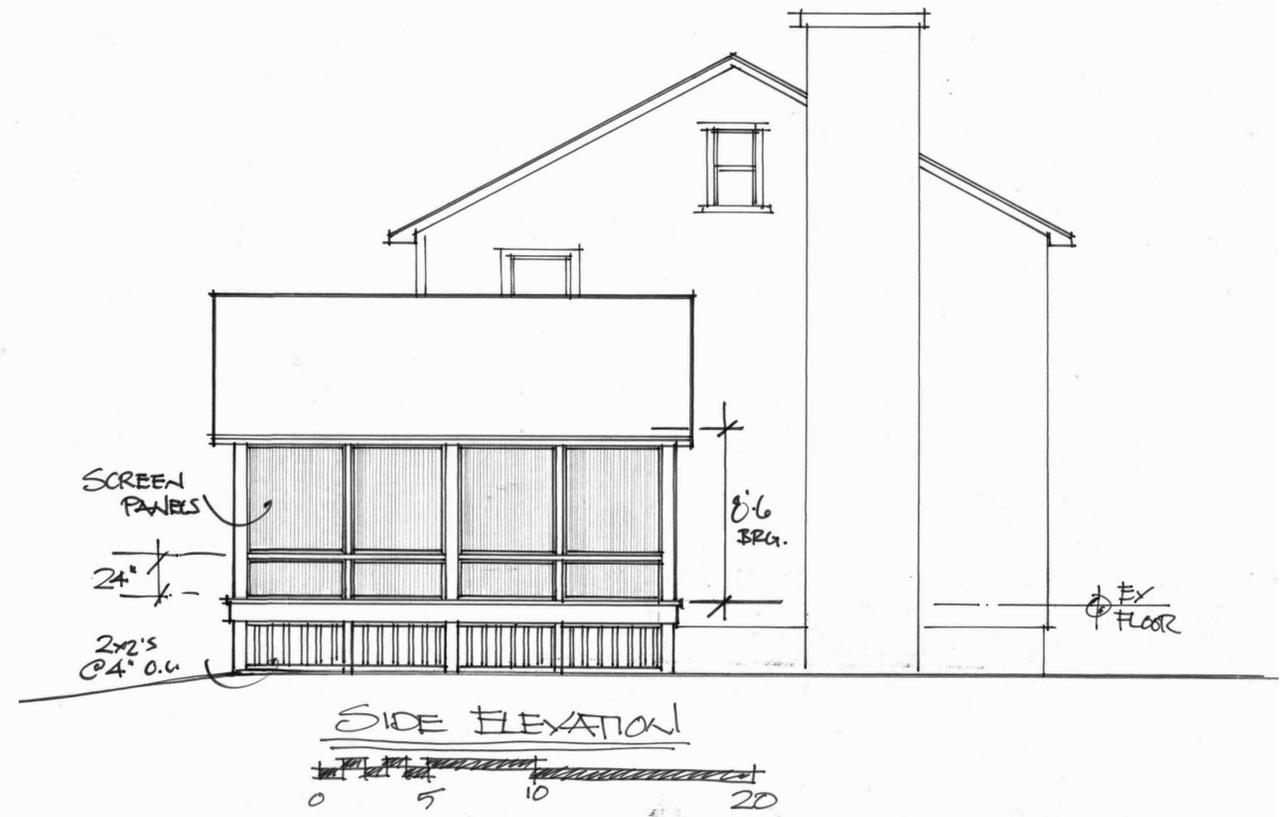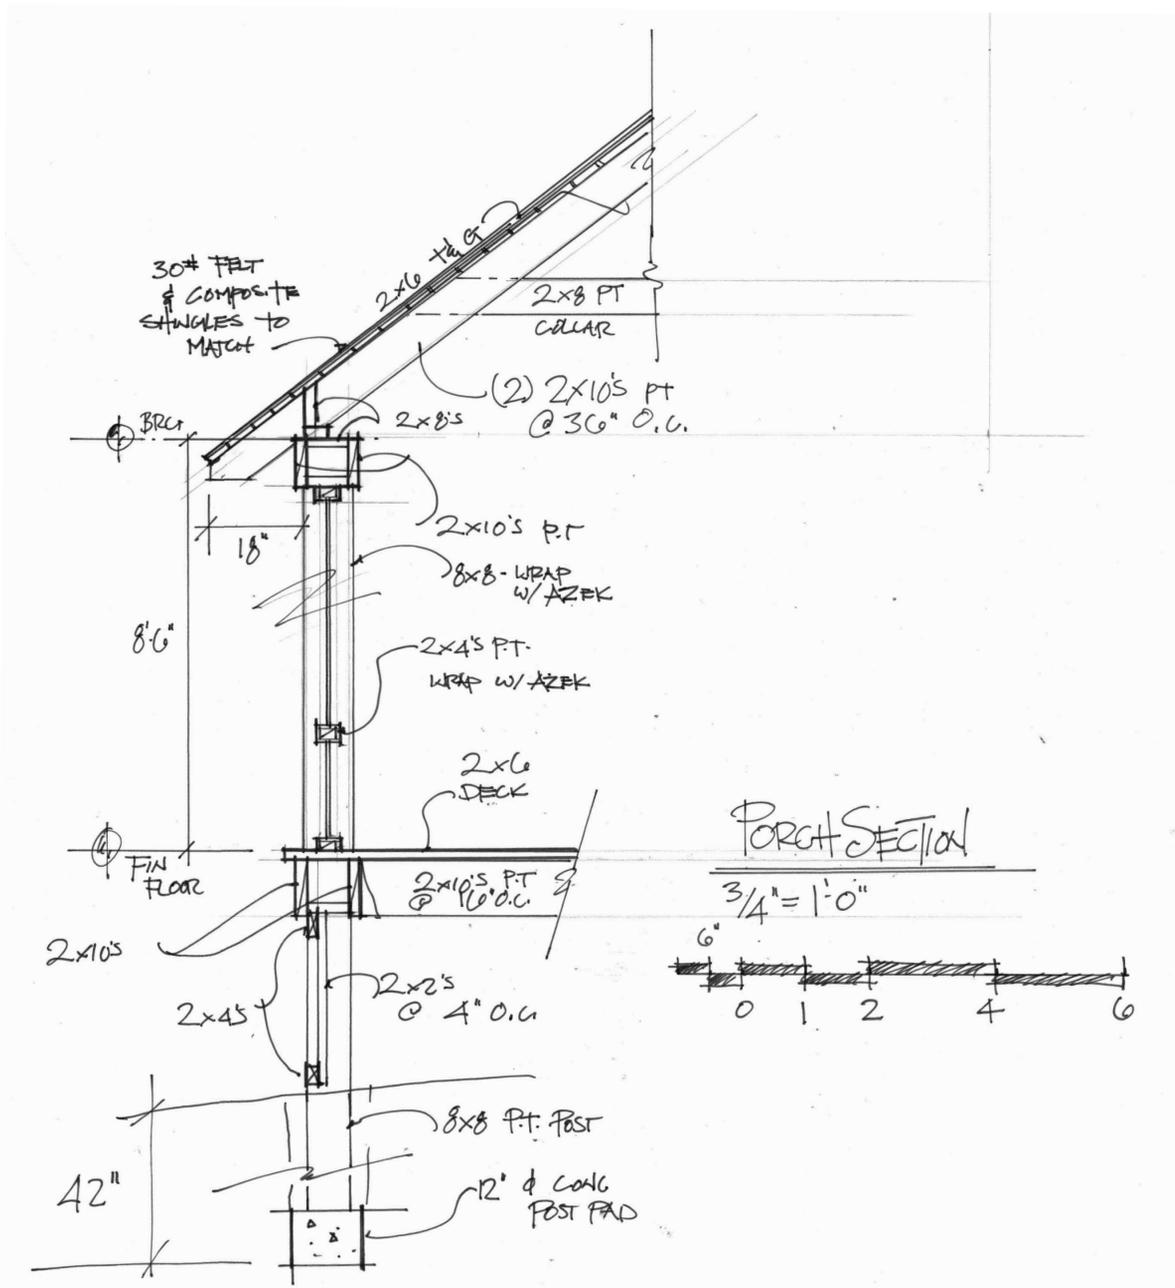

PROJECT #	Project No.
DATE	ISSUE
2021-03-24	ARCHITECTURE REVIEW BOARD
SCALE	AS NOTED
EXTERIOR ELEVATIONS	
A2.02	