



-  Residences & Neighborhoods
-  Roads
-  Walks
-  Grass & Woodlands
-  Wetland Habitat

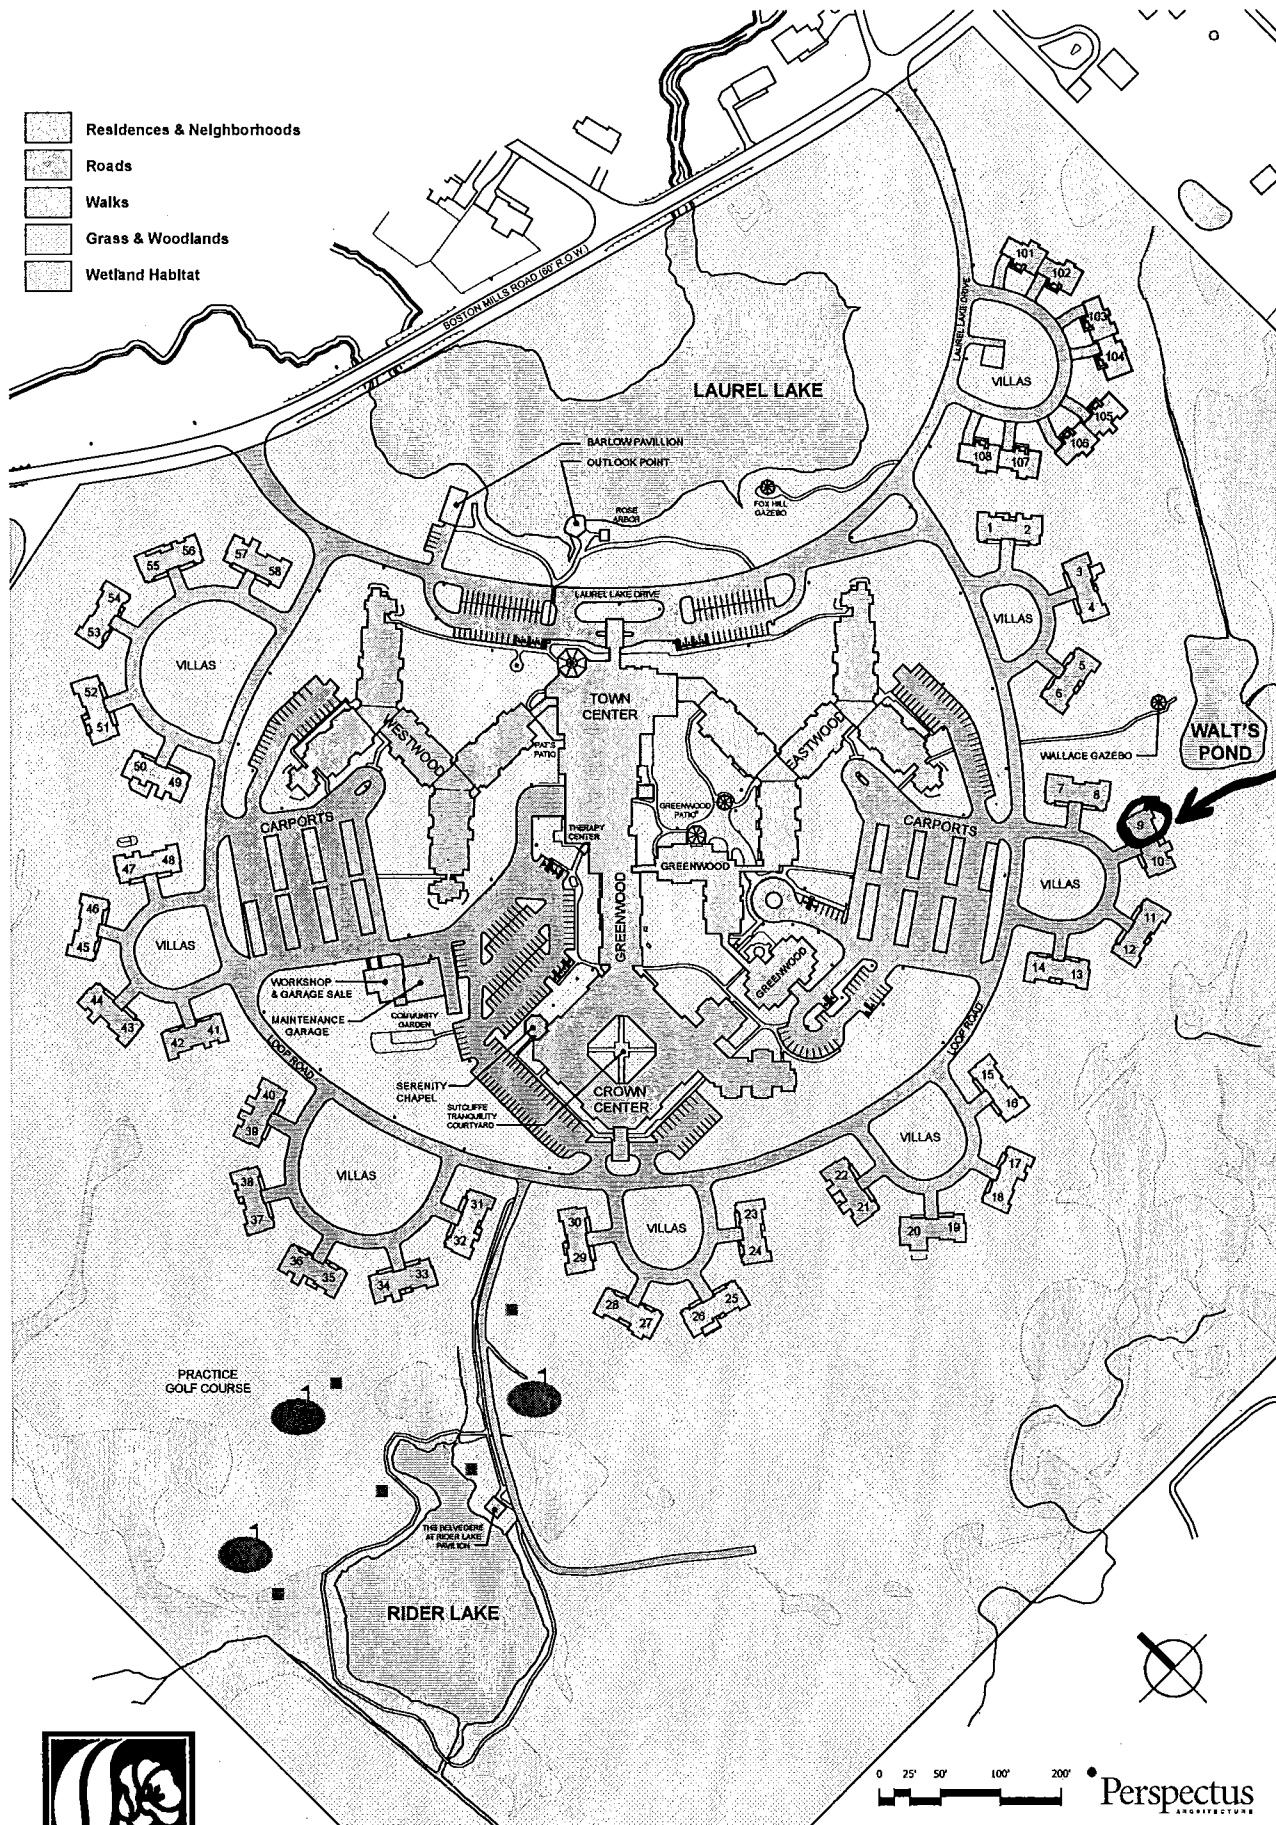


Laurel Lake *Retirement Community*

*Master
 Facilities
 Plan*


0 25' 50' 100' 200' • Perspectus
 ARCHITECTURE

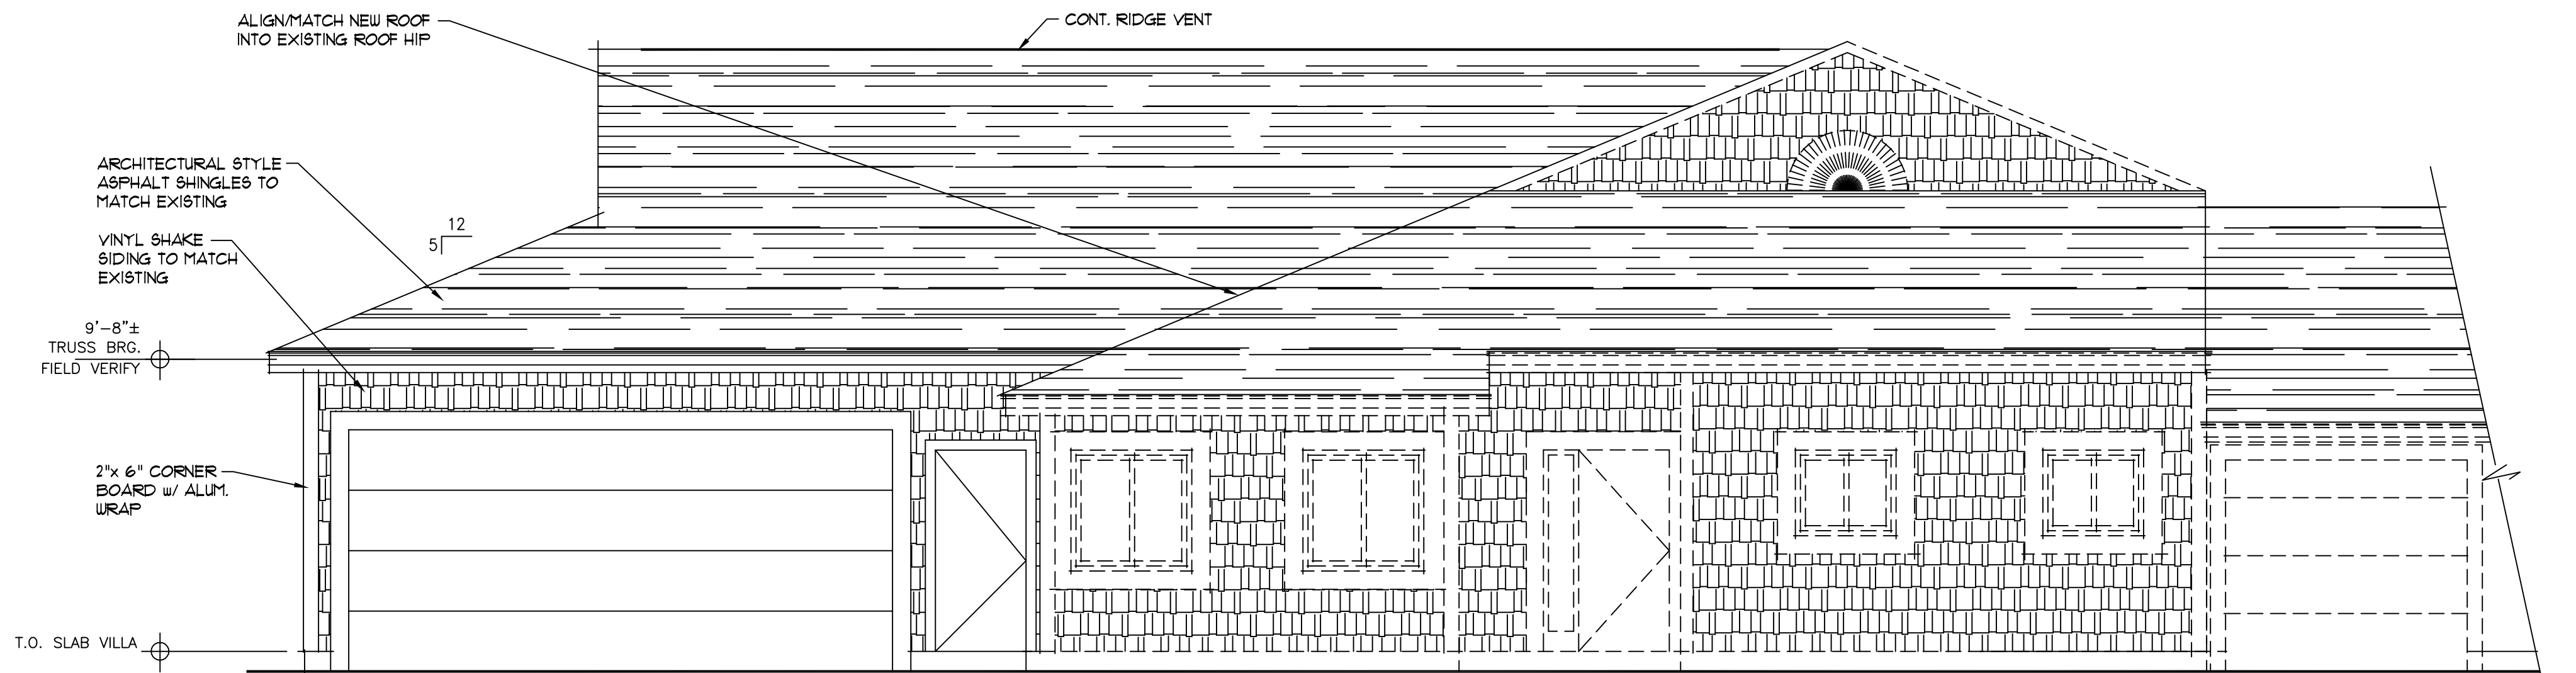

FRONT ELEVATION
 SCALE: 1/4"=1'-0"

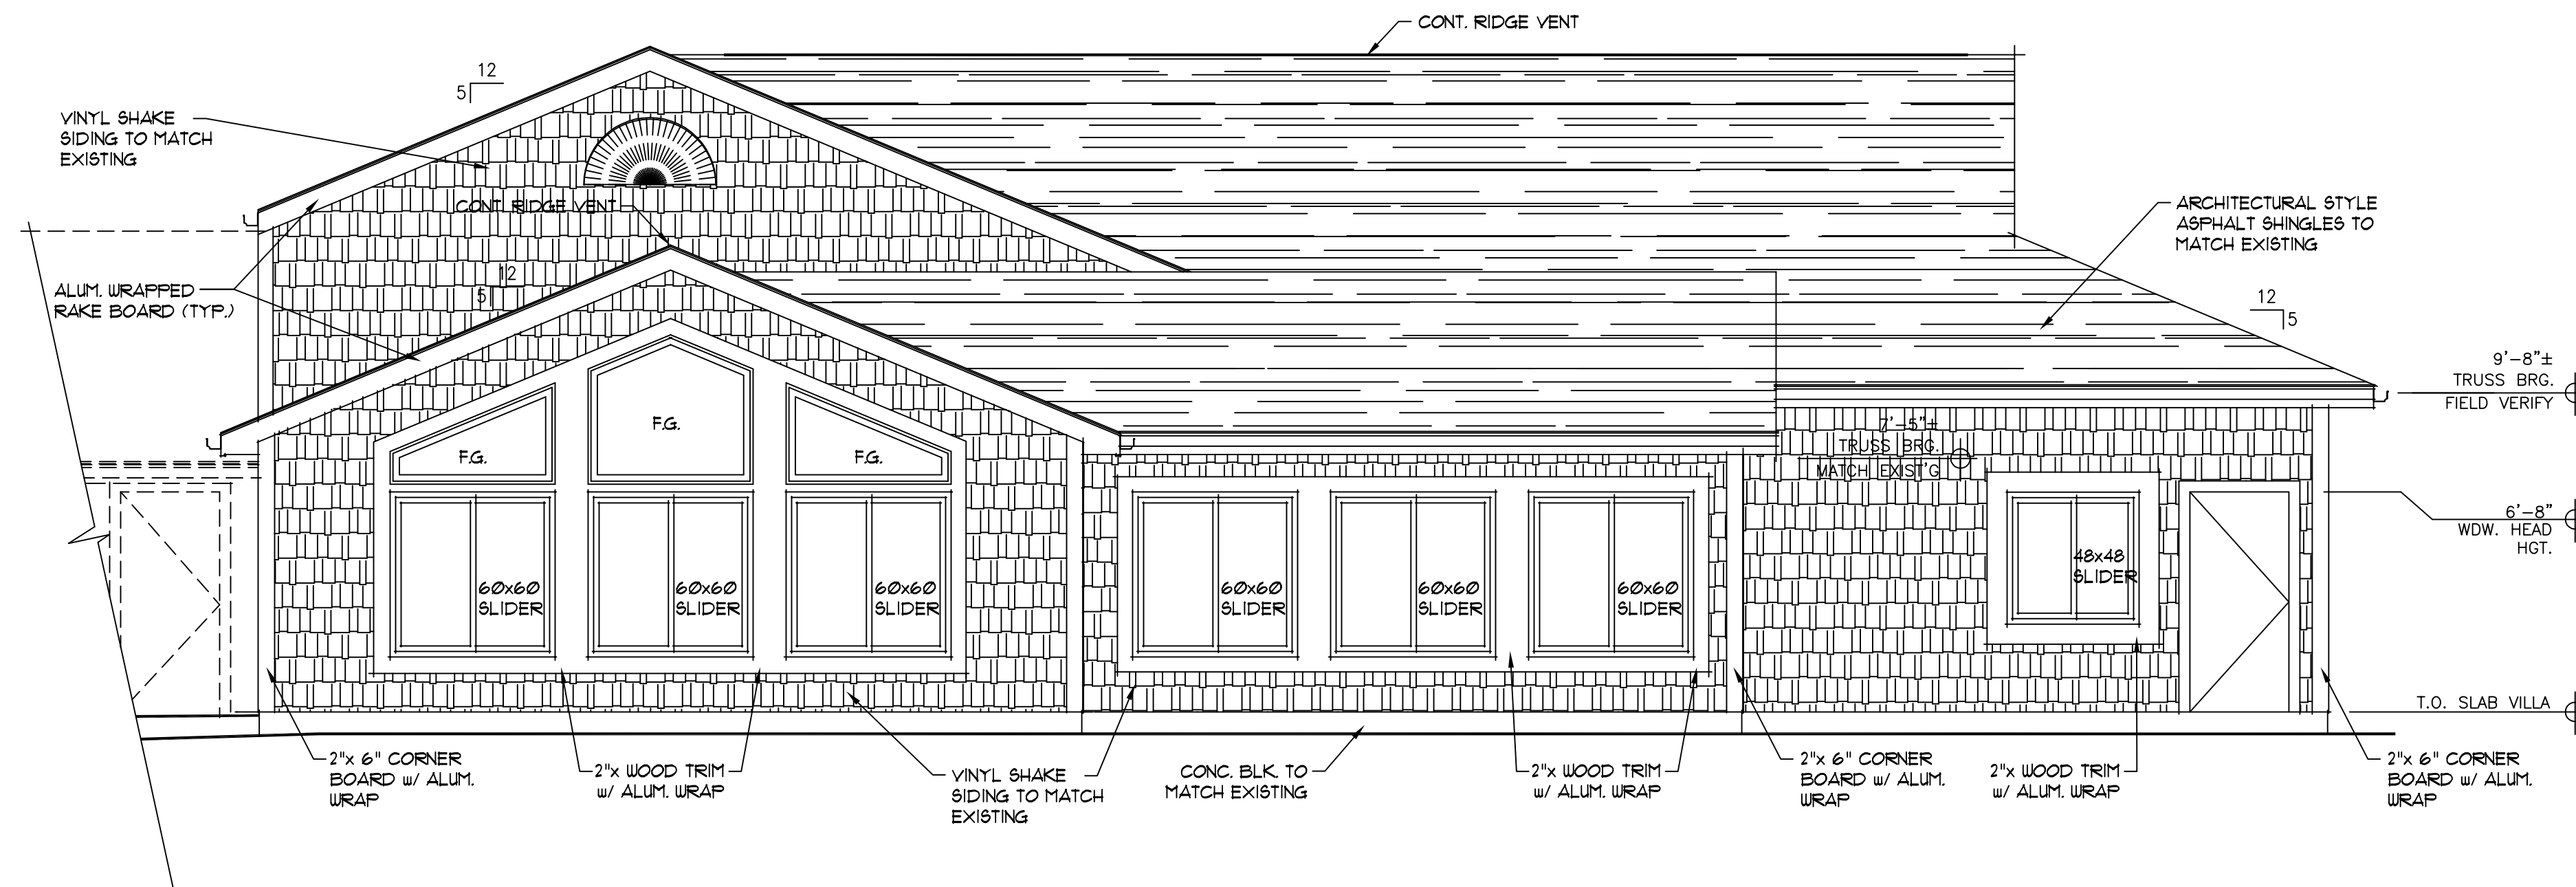

REAR ELEVATION
 SCALE: 1/4"=1'-0"

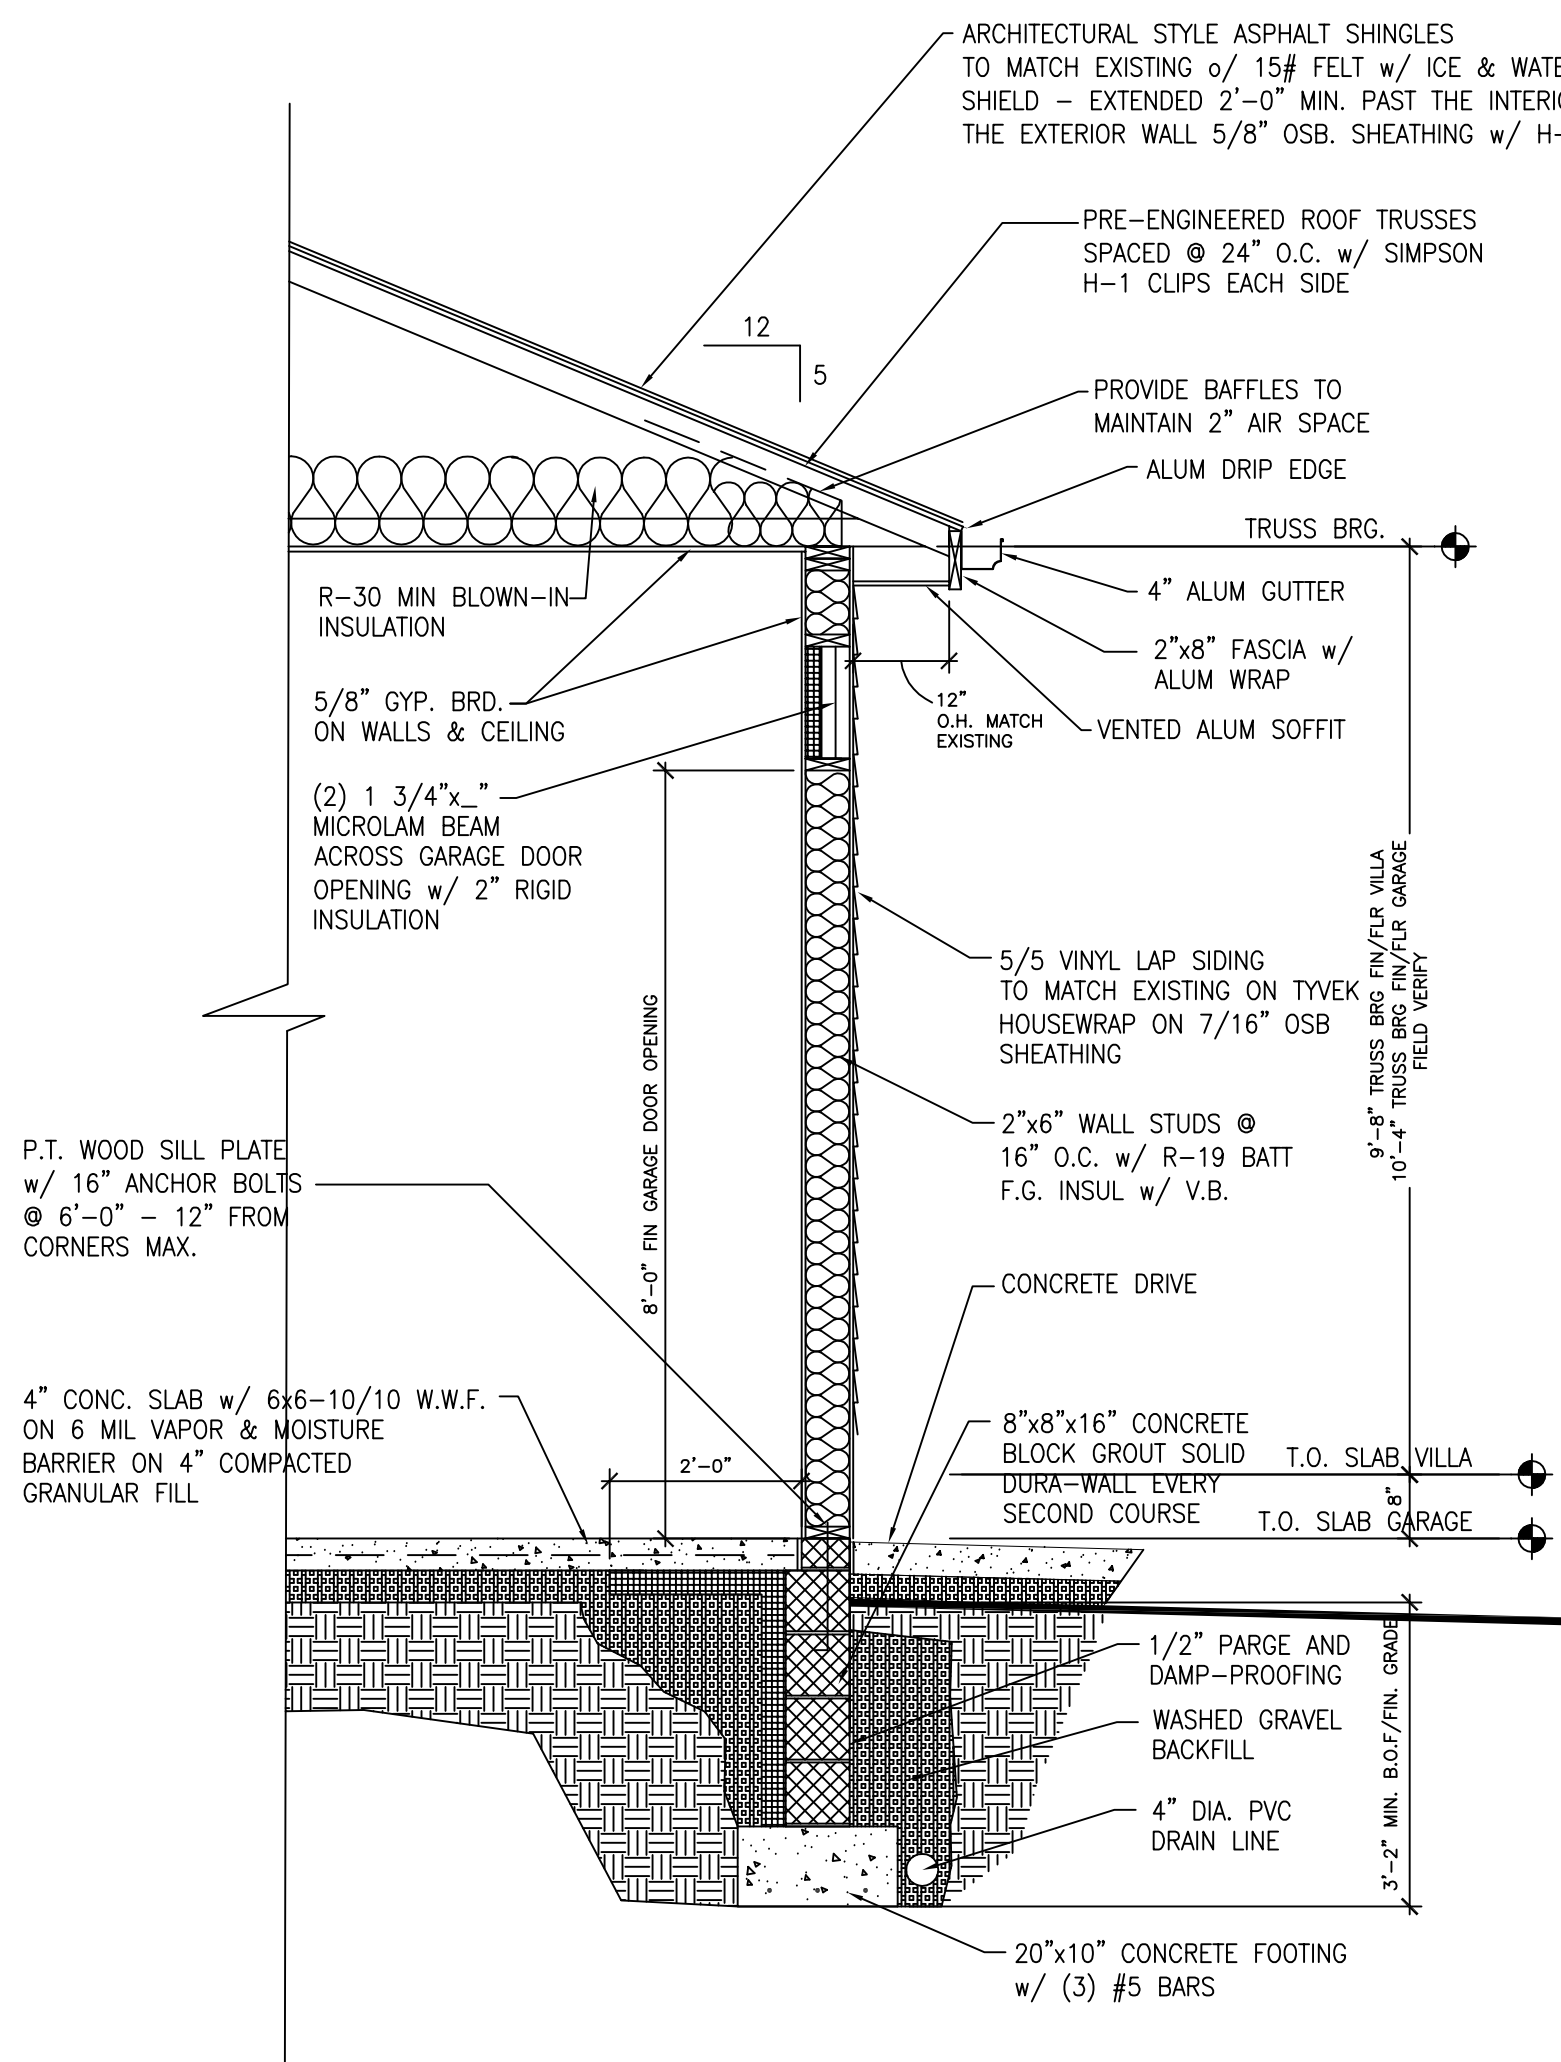

GARAGE WALL SECTION
 SCALE: 1/2"=1'-0"

