


NOTE: THE COLORS ON THIS DRAWING MAY NOT ACCURATELY REPRESENT THE COLORS SPECIFIED BELOW.

OHIO REAL TITLE - HUDSON

SITE PLAN
NOT TO SCALE

**OHIO REAL TITLE
126 W. STREETSBORO ST.
HUDSON, OH**

FIELD VERIFY DIMENSIONS

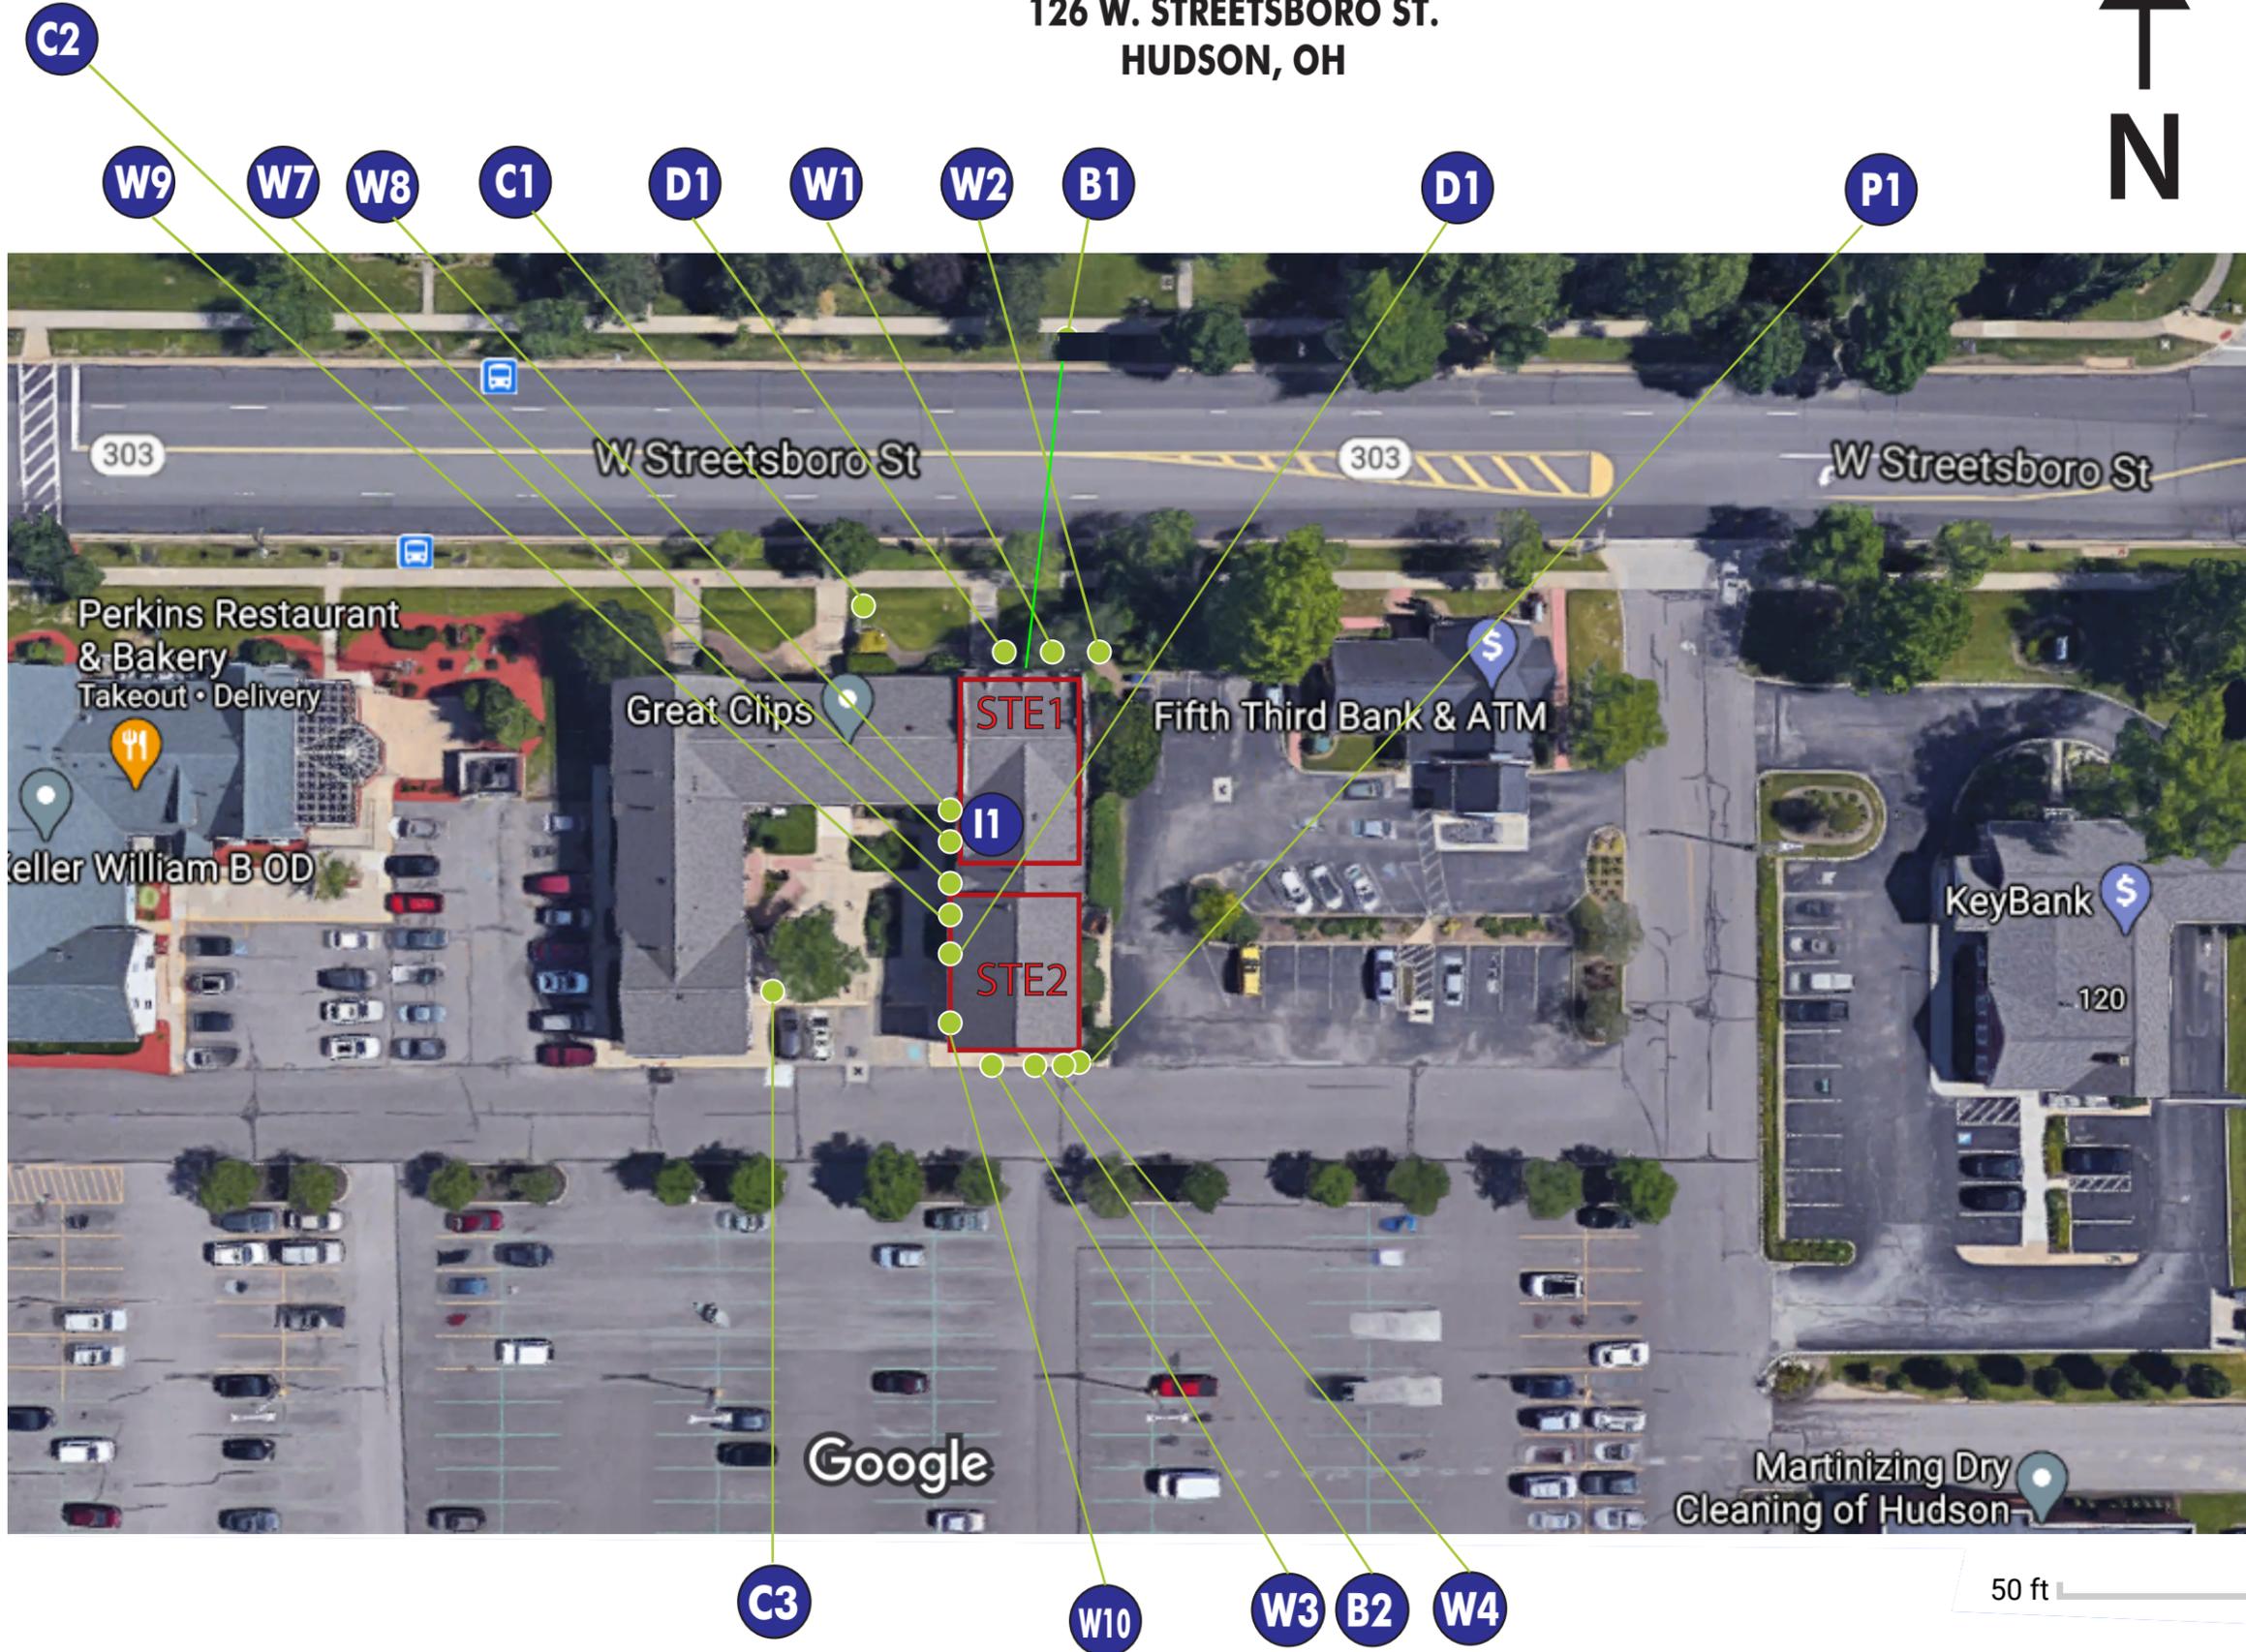

ALL RIGHTS AND PRIVILEGES OF THIS PRINT BELONG EXCLUSIVELY TO



MAILING ADDRESS: P.O. BOX 234 ASHTABULA, OH. 44005 1(800)242-6462
 SHIPPING ADDRESS: 4330 NORTH BEND RD. ASHTABULA, OH. 44004 FAX: 1(440)992-8021
 VISIT US ON THE WEB AT WWW.CICOGNASIGN.COM

Meeting Our Customers' Needs For Over 30 Years!

ELECTRIC SIGNS
Intertek 117760 CONFORMS TO ANSI/UL STD 48

PROJECT: OHIO REAL TITLE HUDSON

LOCATION: HUDSON, OH

SCALE: VARIOUS SCALES - SEE DETAILS

SALESMAN: MIKE BIZJAK

DRAWN BY: CK

DATE OF DRAWING: 1-24-21

VOLTAGE: 120 / 277

FONT(S):

ACCEPTANCE:

NAME:

SIGNATURE:

DATE:

PRINT #

ORT HUDSON 2100rev3 C

Approved Sign Plan



Approved

9/13/18

Zoning Certificate #:
4853

Cambridge Commons

126 W Streetsboro St

Hudson, Ohio 44236

To Whom it May Concern,

Sign Plan: All ground sign slat panels will be matte cream 303 paint with Trajan Prop Bold font style and will be matte back vinyl lettering.

Sincerely,

Russell Gordyan, President

Cambridge Commons

330-650-3636

russ@rgdigital.com

PP:ls

NOTE: THE COLORS ON THIS DRAWING MAY NOT ACCURATELY REPRESENT THE COLORS SPECIFIED BELOW.

OHIO REAL TITLE - HUDSON

WINDOW GRAPHICS RENDERING

W1 W2 B1

SCALE: NOT TO SCALE

8' FIXTURE TO REMAIN



ALL RIGHTS AND PRIVILEGES OF THIS PRINT BELONG EXCLUSIVELY TO

CESCO IMAGING

MAILING ADDRESS: P.O. BOX 234 ASHTABULA, OH. 44005 1(800)242-6462
SHIPPING ADDRESS: 4330 NORTH BEND RD. ASHTABULA, OH. 44004 FAX: 1(440)992-8021

VISIT US ON THE WEB AT WWW.CICOGNASIGN.COM

Meeting Our Customers' Needs For Over 30 Years!

ELECTRIC SIGNS
Intertek 117760 CONFORMS TO ANSI UL STD 48

PROJECT: OHIO REAL TITLE HUDSON

LOCATION: HUDSON, OH

- LOGO COLORS
- PANTONE 422 C
- PANTONE 188 C
- WHITE
- RED - 3630 - 53 PSV OR PAINT MATCH
- GREY PMS 435
- DARK GREY MP 12416 Shipyard Grey PSV MATCH

SCALE: VARIOUS SCALES - SEE DETAILS

SALESMAN: MIKE BIZJAK

DRAWN BY: CK

DATE OF DRAWING: 1-24-21

VOLTAGE: 120 / 277

FONT(S):

ACCEPTANCE:

NAME:

SIGNATURE:

DATE:

PRINT #

ORT HUDSON 2108rev3 C

NOTE: THE COLORS ON THIS DRAWING MAY NOT ACCURATELY REPRESENT THE COLORS SPECIFIED BELOW.

OHIO REAL TITLE - HUDSON

WINDOW GRAPHICS RENDERING

C2 B2 W3 W4 W7 W8 W9 W10 D1 P1

SCALE: NOT TO SCALE

COURTYARD SOUTH



ALL RIGHTS AND PRIVILEGES OF THIS PRINT BELONG EXCLUSIVELY TO

CESCO IMAGING

MAILING ADDRESS: P.O. BOX 234 ASHTABULA, OH. 44005 1(800)242-6462
 SHIPPING ADDRESS: 4330 NORTH BEND RD. ASHTABULA, OH. 44004 FAX: 1(440)992-8021
 VISIT US ON THE WEB AT [WWW.CICOGNASIGN.COM](http://www.cicognasign.com)

Meeting Our Customers' Needs For Over 30 Years!

ELECTRIC SIGNS
 Intertek 117760 CONFORMS TO ANSI UL STD 48

PROJECT: OHIO REAL TITLE HUDSON

LOCATION: HUDSON, OH

- LOGO COLORS
- PANTONE 422 C
 - PANTONE 188 C
 - WHITE
 - RED - 3630 - 53 PSV OR PAINT MATCH
 - GREY PMS 435
 - DARK GREY MP 12416 Shipyard Grey PSV MATCH

SCALE: VARIOUS SCALES - SEE DETAILS

SALESMAN: MIKE BIZJAK

DRAWN BY: CK

DATE OF DRAWING: 1-24-21

VOLTAGE: 120 / 277

FONT(S):

ACCEPTANCE:

NAME:

SIGNATURE:

DATE:

PRINT #

ORT HUDSON 2109rev3 C

OHIO REAL TITLE - HUDSON

WINDOW GRAPHICS RENDERING

P1

SCALE: NOT TO SCALE

EAST / ALT EAST



ALL RIGHTS AND PRIVILEGES OF THIS PRINT BELONG EXCLUSIVELY TO

CESCO IMAGING

MAILING ADDRESS: P.O. BOX 234 ASHTABULA, OH. 44005 1(800)242-6462
 SHIPPING ADDRESS: 4330 NORTH BEND RD. ASHTABULA, OH. 44004 FAX: 1(440)992-8021

VISIT US ON THE WEB AT [WWW.CICOGNASIGN.COM](http://www.cicognasign.com)

Meeting Our Customers' Needs For Over 30 Years!

ELECTRIC SIGNS
Intertek 117760 CONFORMS TO ANSI/UL STD 48

PROJECT: OHIO REAL TITLE HUDSON

LOCATION: HUDSON, OH

- LOGO COLORS
- PANTONE 422 C
- PANTONE 188 C
- WHITE
- RED - 3630 - 53 PSV OR PAINT MATCH
- GREY PMS 435
- DARK GREY MP 12416 Shipyard Grey PSV MATCH

SCALE: **VARIOUS SCALES - SEE DETAILS**

SALESMAN: MIKE BIZJAK

DRAWN BY: CK

DATE OF DRAWING: 1-24-21

VOLTAGE: 120 / 277

FONT(S):

ACCEPTANCE:

NAME:

SIGNATURE:

DATE:

PRINT #



ORT HUDSON 2110rev3 C

NOTE: THE COLORS ON THIS DRAWING MAY NOT ACCURATELY REPRESENT THE COLORS SPECIFIED BELOW.

OHIO REAL TITLE - HUDSON

SIGN ELEVATION

SCALE: 1"=1'-0"

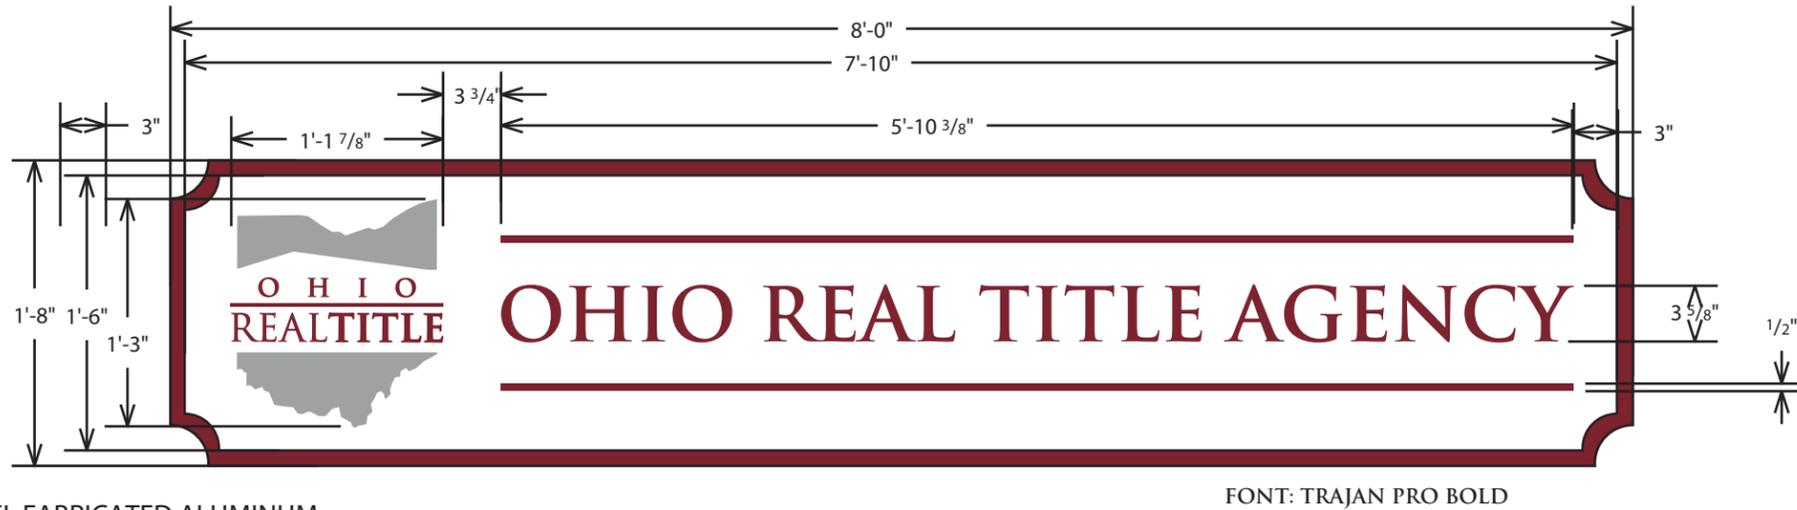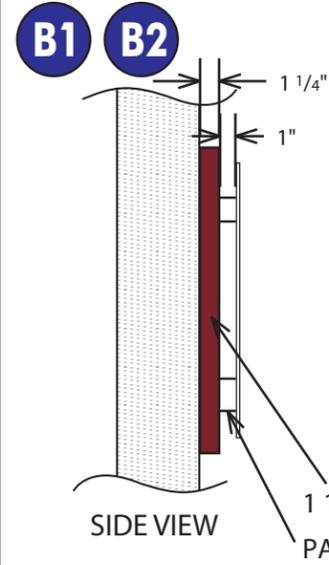

ALL RIGHTS AND PRIVILEGES OF THIS PRINT BELONG EXCLUSIVELY TO



MAILING ADDRESS: P.O. BOX 234 ASHTABULA, OH. 44005 1(800)242-6462
SHIPPING ADDRESS: 4330 NORTH BEND RD. ASHTABULA, OH. 44004 FAX: 1(440)992-8021
VISIT US ON THE WEB AT WWW.CICOGNASIGN.COM



PROJECT: OHIO REAL TITLE HUDSON

LOCATION: HUDSON, OH

SCALE: VARIOUS SCALES - SEE DETAILS

SALESMAN: MIKE BIZJAK

DRAWN BY: CK

DATE OF DRAWING: 1-24-21

VOLTAGE: 120 / 277

FONT(S):

ACCEPTANCE:

NAME:

SIGNATURE:

DATE:

PRINT #

ORT HUDSON 2101rev3 C

INSTALL NOTE:
SEE DRAWING 2100, 2108 & 2109
FOR INSTALL DETAILS

LOGO COLORS

-  PANTONE 422 C
-  PANTONE 188 C

SCOPE OF WORK
MANUFACTURE AND INSTALL TWO (2)
WALL SIGNS IN EITHER LAYOUT/
CONSTRUCTION METHOD

SPECIFICATIONS
COLORS: ALL FINISHES MATTE



-  WHITE
-  RED - 3630 - 53 PSV OR PAINT MATCH
-  GREY PMS 435
-  DARK GREY MP 12416 Shipyard Grey PSV MATCH

NOTE: THE COLORS ON THIS DRAWING MAY NOT ACCURATELY REPRESENT THE COLORS SPECIFIED BELOW.

OHIO REAL TITLE - HUDSON

BLADE SIGN

P1 ELEVATION
SCALE: 1 1/2"=1'-0"

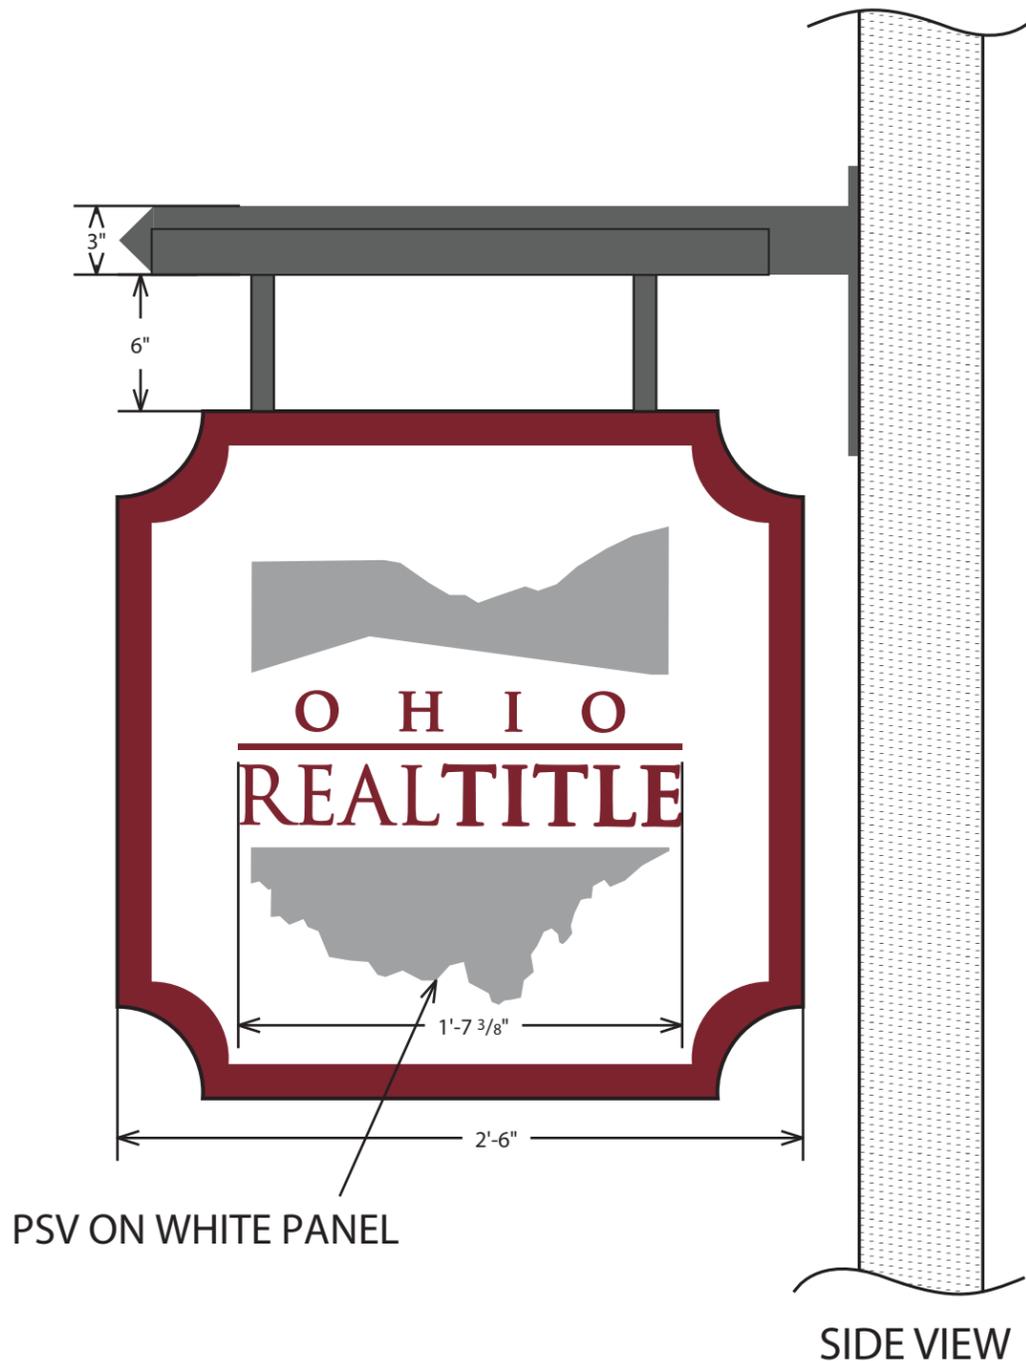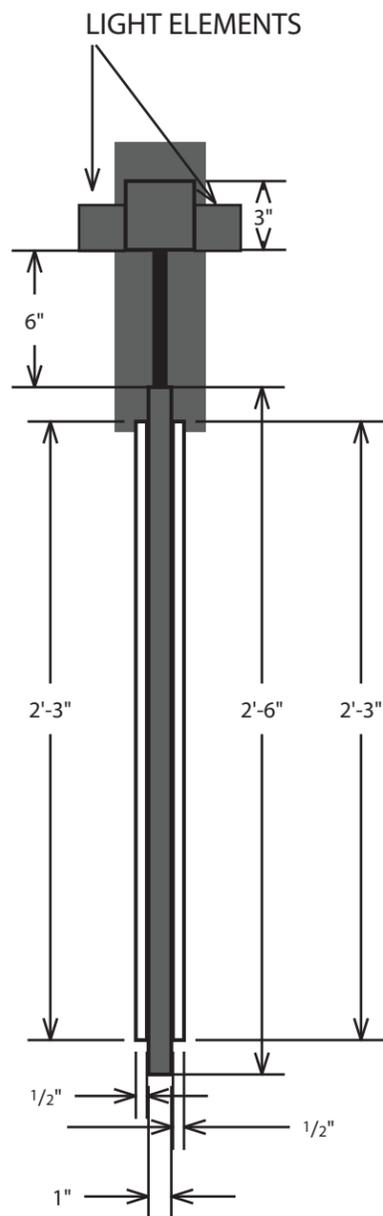

ALL RIGHTS AND PRIVILEGES OF THIS PRINT BELONG EXCLUSIVELY TO



MAILING ADDRESS: P.O. BOX 234 ASHTABULA, OH. 44005 1(800)242-6462
SHIPPING ADDRESS: 4330 NORTH BEND RD. ASHTABULA, OH. 44004 FAX: 1(440)992-8021

VISIT US ON THE WEB AT WWW.CICOGNASIGN.COM

Meeting Our Customers' Needs For Over 30 Years!



PROJECT: OHIO REAL TITLE HUDSON

LOCATION: HUDSON, OH

- LOGO COLORS
- PANTONE 422 C
 - PANTONE 188 C
 - WHITE
 - RED - 3630 - 53 PSV OR PAINT MATCH
 - GREY PMS 435
 - DARK GREY MP 12416 Shipyard Grey PSV MATCH

SCALE: VARIOUS SCALES - SEE DETAILS

SALESMAN: MIKE BIZJAK

DRAWN BY: CK

DATE OF DRAWING: 1-24-21

VOLTAGE: 120 / 277

FONT(S):

ACCEPTANCE:

NAME:

SIGNATURE:

DATE:

PRINT #

ORT HUDSON 2102rev3 C


NOTE: THE COLORS ON THIS DRAWING MAY NOT ACCURATELY REPRESENT THE COLORS SPECIFIED BELOW.

OHIO REAL TITLE - HUDSON

COMMON SIGNS

C1

EXISTING PANEL
SCALE: 1 1/2"=1'-0"

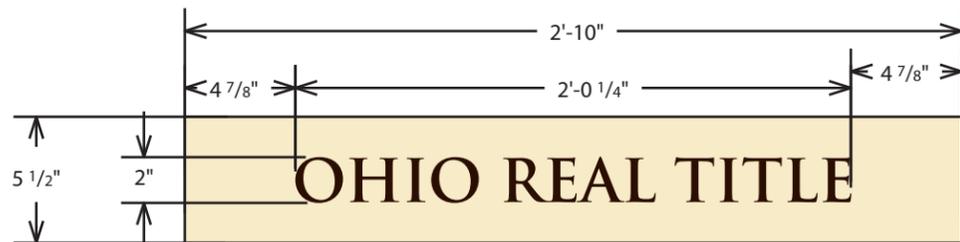


FONT: TRAJAN PRO BOLD
(VERIFY FONT TO MATCH EXISTING)
(VERIFY PSV COLOR)



C3


EXISTING PANEL
SCALE: 1 1/2"=1'-0"

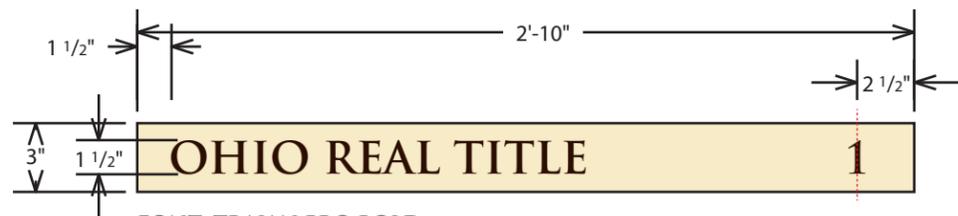

FONT: TRAJAN PRO BOLD
(VERIFY FONT TO MATCH EXISTING)
(VERIFY PSV COLOR)

C3

EXISTING MAP AREA
SCALE: 3"=1'-0"

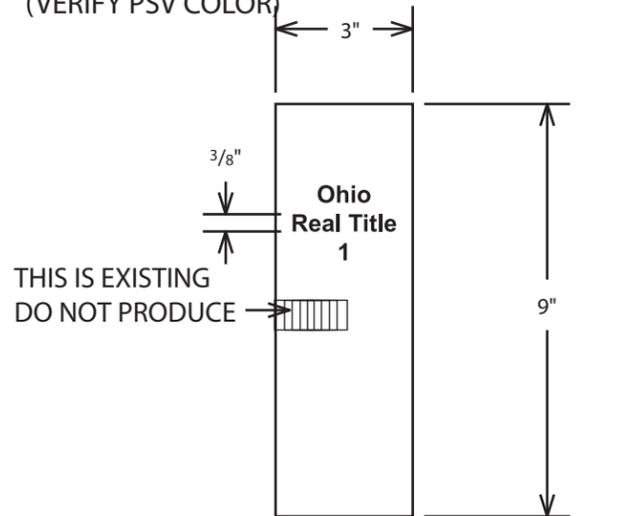

FONT: ARIAL BOLD
(VERIFY FONT TO MATCH EXISTING)



C1

SCOPE OF WORK
CUT AND APPLY TWO(2) SETS OF FIRST SURFACE PSV ON EXISTING PANELS

SPECIFICATIONS
DARK BROWN PSV



C3

SCOPE OF WORK
CUT AND APPLY ONE(1) SET OF FIRST SURFACE PSV ON EXISTING TENANT PANEL
CUT AND APPLY ONE(1) SET OF FIRST SURFACE PSV ON EXISTING MAP PANEL

SPECIFICATIONS
TBD

NOTE: ALL FINISHES MATTE

ALL RIGHTS AND PRIVILEGES OF THIS PRINT BELONG EXCLUSIVELY TO

CESCO IMAGING

MAILING ADDRESS: P.O. BOX 234 ASHTABULA, OH. 44005 1(800)242-6462
SHIPPING ADDRESS: 4330 NORTH BEND RD. ASHTABULA, OH. 44004 FAX: 1(440)992-8021
VISIT US ON THE WEB AT WWW.CESCONASIGN.COM

Meeting Our Customers' Needs For Over 30 Years!
ELECTRIC SIGNS
Intertek 117760 CONFORMS TO ANSI/UL STD 48

PROJECT: OHIO REAL TITLE HUDSON

LOCATION: HUDSON, OH

LOGO COLORS

PANTONE 422 C
PANTONE 188 C

SCALE: VARIOUS SCALES - SEE DETAILS

SALESMAN: MIKE BIZJAK

DRAWN BY: CK

DATE OF DRAWING: 1-24-21

VOLTAGE: 120 / 277

FONT(S):

ACCEPTANCE:

NAME:

SIGNATURE:

DATE:

PRINT #


ORT HUDSON 2103rev3 C

OHIO REAL TITLE - HUDSON

COMMON SIGNS


C2

EXISTING PANEL
SCALE: 3"=1'-0"

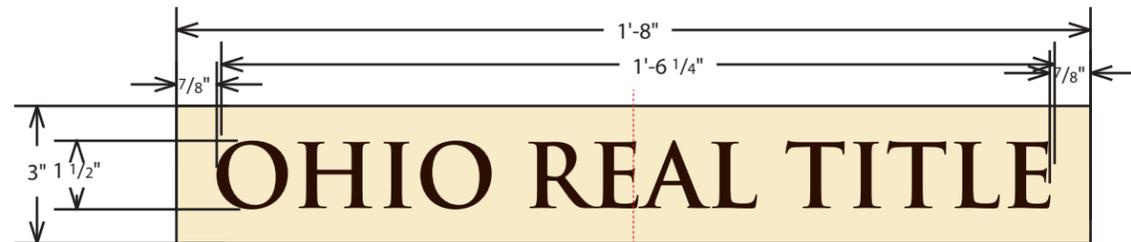

FONT: TRAJAN PRO BOLD
(VERIFY FONT TO MATCH EXISTING)
(VERIFY PSV COLOR)

CL

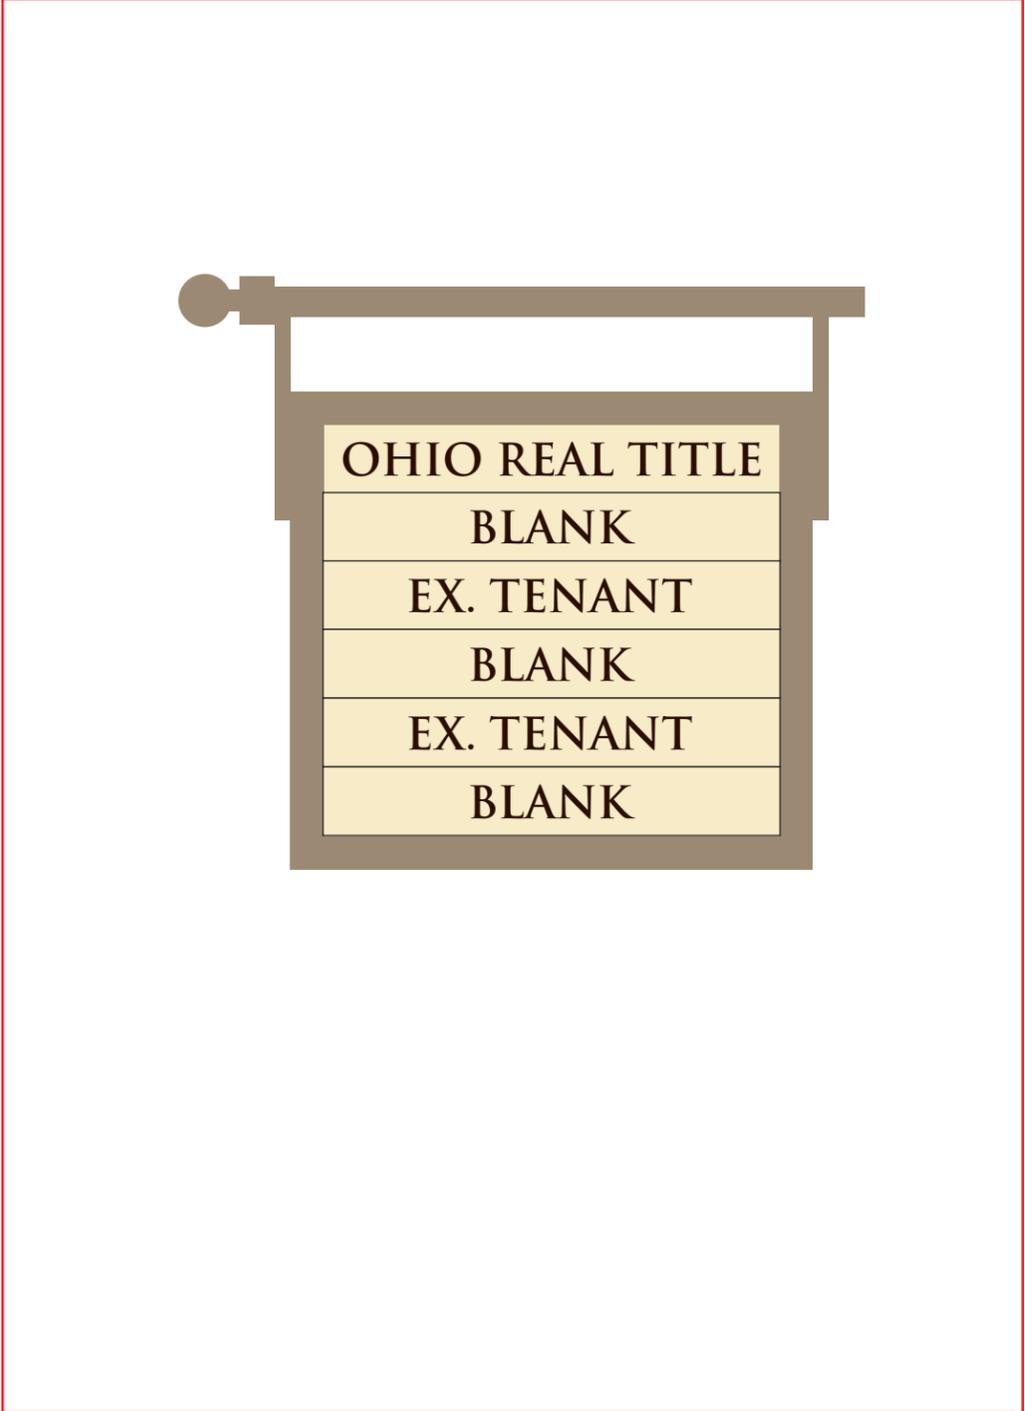

NOTE: ALL FINISHES MATTE

SCOPE OF WORK
CUT AND APPLY TWO(2) SETS OF FIRST SURFACE PSV ON EXISTING PANELS OF BLADE SIGN

SPECIFICATIONS
TBD

ALL RIGHTS AND PRIVILEGES OF THIS PRINT BELONG EXCLUSIVELY TO

CESCO IMAGING

MAILING ADDRESS: P.O. BOX 234 ASHTABULA, OH. 44005
SHIPPING ADDRESS: 4330 NORTH BEND RD. ASHTABULA, OH. 44004
1(800)242-6462 FAX: 1(440)992-8021
VISIT US ON THE WEB AT WWW.CESCOIMAGING.COM

Meeting Our Customers' Needs For Over 30 Years!

ELECTRIC SIGNS
CONFORMS TO ANSIUL STD 48

PROJECT: OHIO REAL TITLE HUDSON

LOCATION: HUDSON, OH

LOGO COLORS

- PANTONE 422 C
- PANTONE 188 C

SCALE: VARIOUS SCALES - SEE DETAILS

SALESMAN: MIKE BIZJAK

DRAWN BY: CK

DATE OF DRAWING: 1-24-21

VOLTAGE: 120 / 277

FONT(S):

ACCEPTANCE:

NAME:

SIGNATURE:

DATE:


PRINT #

ORT HUDSON 2104rev3 C

OHIO REAL TITLE - HUDSON

INTERIOR SIGNS

11 ELEVATION
SCALE: 1"=1'-0"

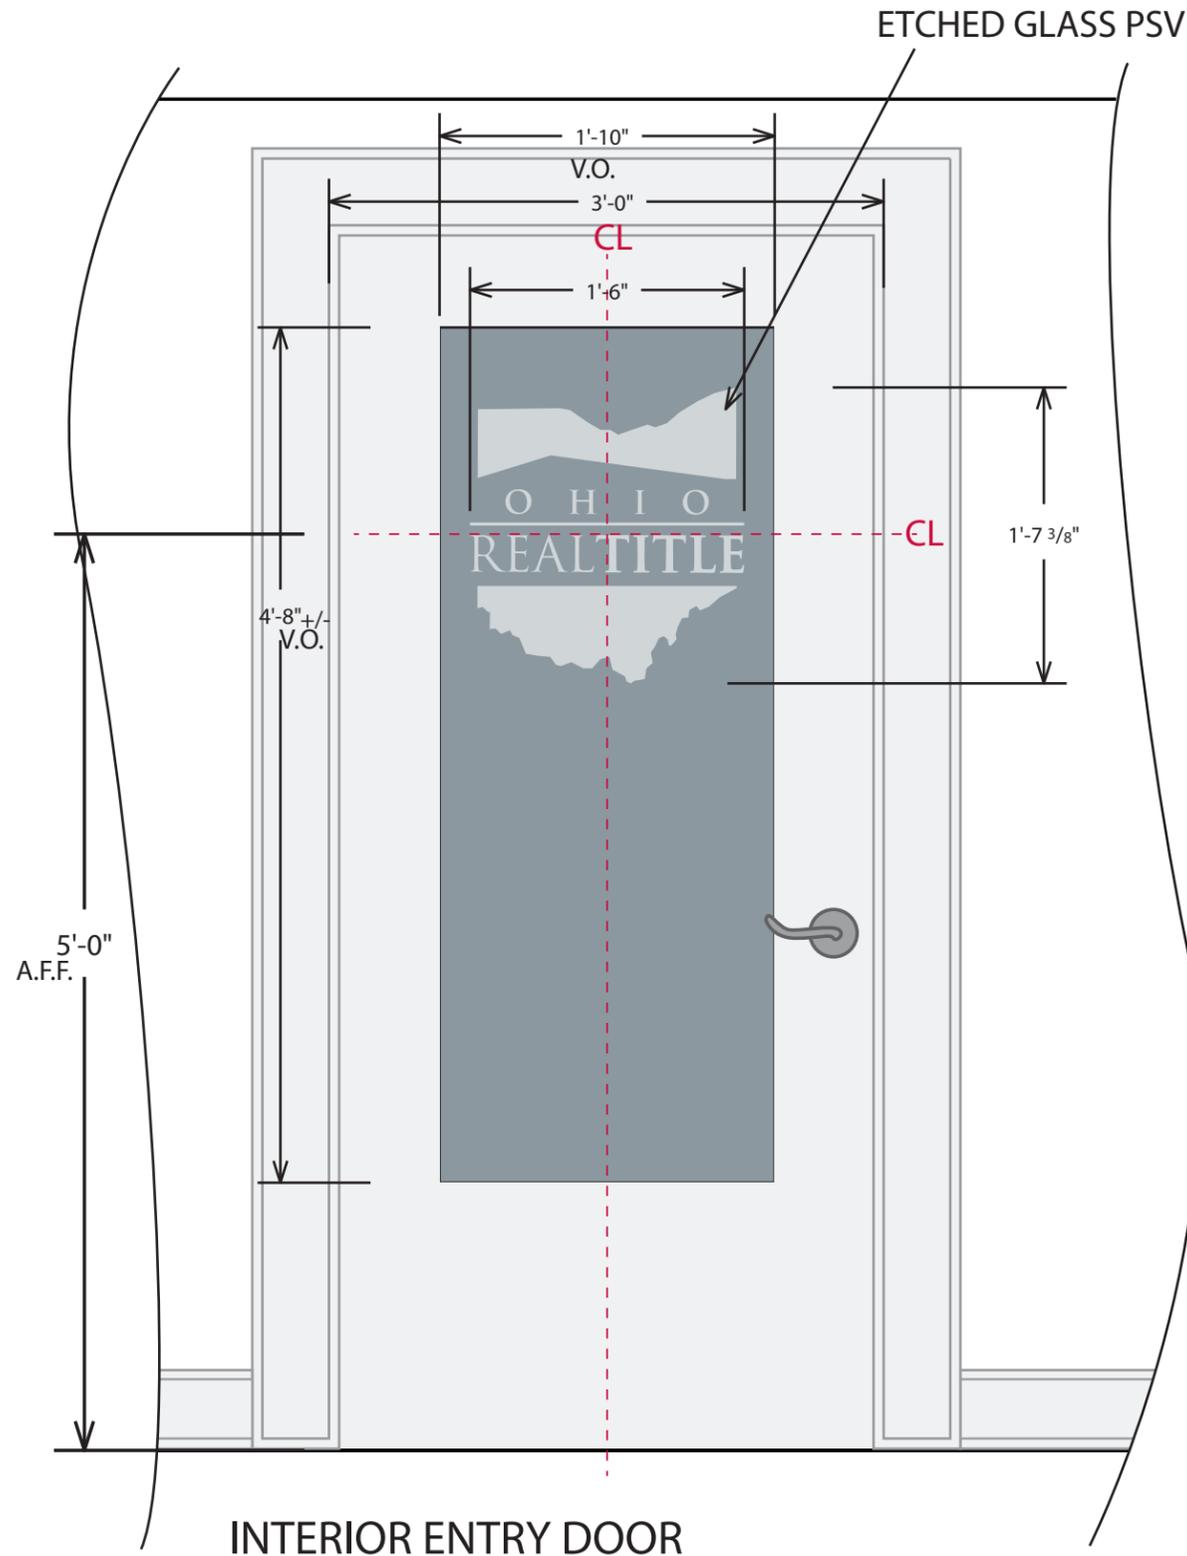

NOTE: ALL FINISHES MATTE

11
SCOPE OF WORK
 CUT AND APPLY ONE (1) SET OF SECOND SURFACE GRAPHICS ON EXISTING DOOR

SPECIFICATIONS
 ETCHED GLASS PSV

SEE DRAWING 2105B FOR TYPICAL CONFERENCE ROOM INSTALL

ALL RIGHTS AND PRIVILEGES OF THIS PRINT BELONG EXCLUSIVELY TO



MAILING ADDRESS: P.O. BOX 234 ASHTABULA, OH. 44005 1(800)242-6462
 SHIPPING ADDRESS: 4330 NORTH BEND RD. ASHTABULA, OH. 44004 FAX: 1(440)992-8021
 VISIT US ON THE WEB AT WWW.CICOGNASIGN.COM



PROJECT: OHIO REAL TITLE HUDSON

LOCATION: HUDSON, OH

- LOGO COLORS
- PANTONE 422 C
 - PANTONE 188 C
 - WHITE
 - RED - 3630 - 53 PSV OR PAINT MATCH
 - GREY PMS 435
 - DARK GREY MP 12416 Shipyard Grey PSV MATCH

SCALE: VARIOUS SCALES - SEE DETAILS

SALESMAN: MIKE BIZJAK

DRAWN BY: CK

DATE OF DRAWING: 1-24-21

VOLTAGE: 120 / 277

FONT(S):

 ACCEPTANCE:

NAME:
 SIGNATURE:

DATE:
 PRINT #

ORT HUDSON 2105A rev3 C

NOTE: THE COLORS ON THIS DRAWING MAY NOT ACCURATELY REPRESENT THE COLORS SPECIFIED BELOW.


OHIO REAL TITLE - HUDSON

DOOR GRAPHICS

D1 DOOR
SCALE: 1"=1'-0"

GLASS - 6 SQ.FT.
GRAPHICS - 0.97 SQ.FT.
ACT - 16%

GLASS - 6 SQ.FT.
GRAPHICS - 1.96 SQ.FT.
ACT - 33%

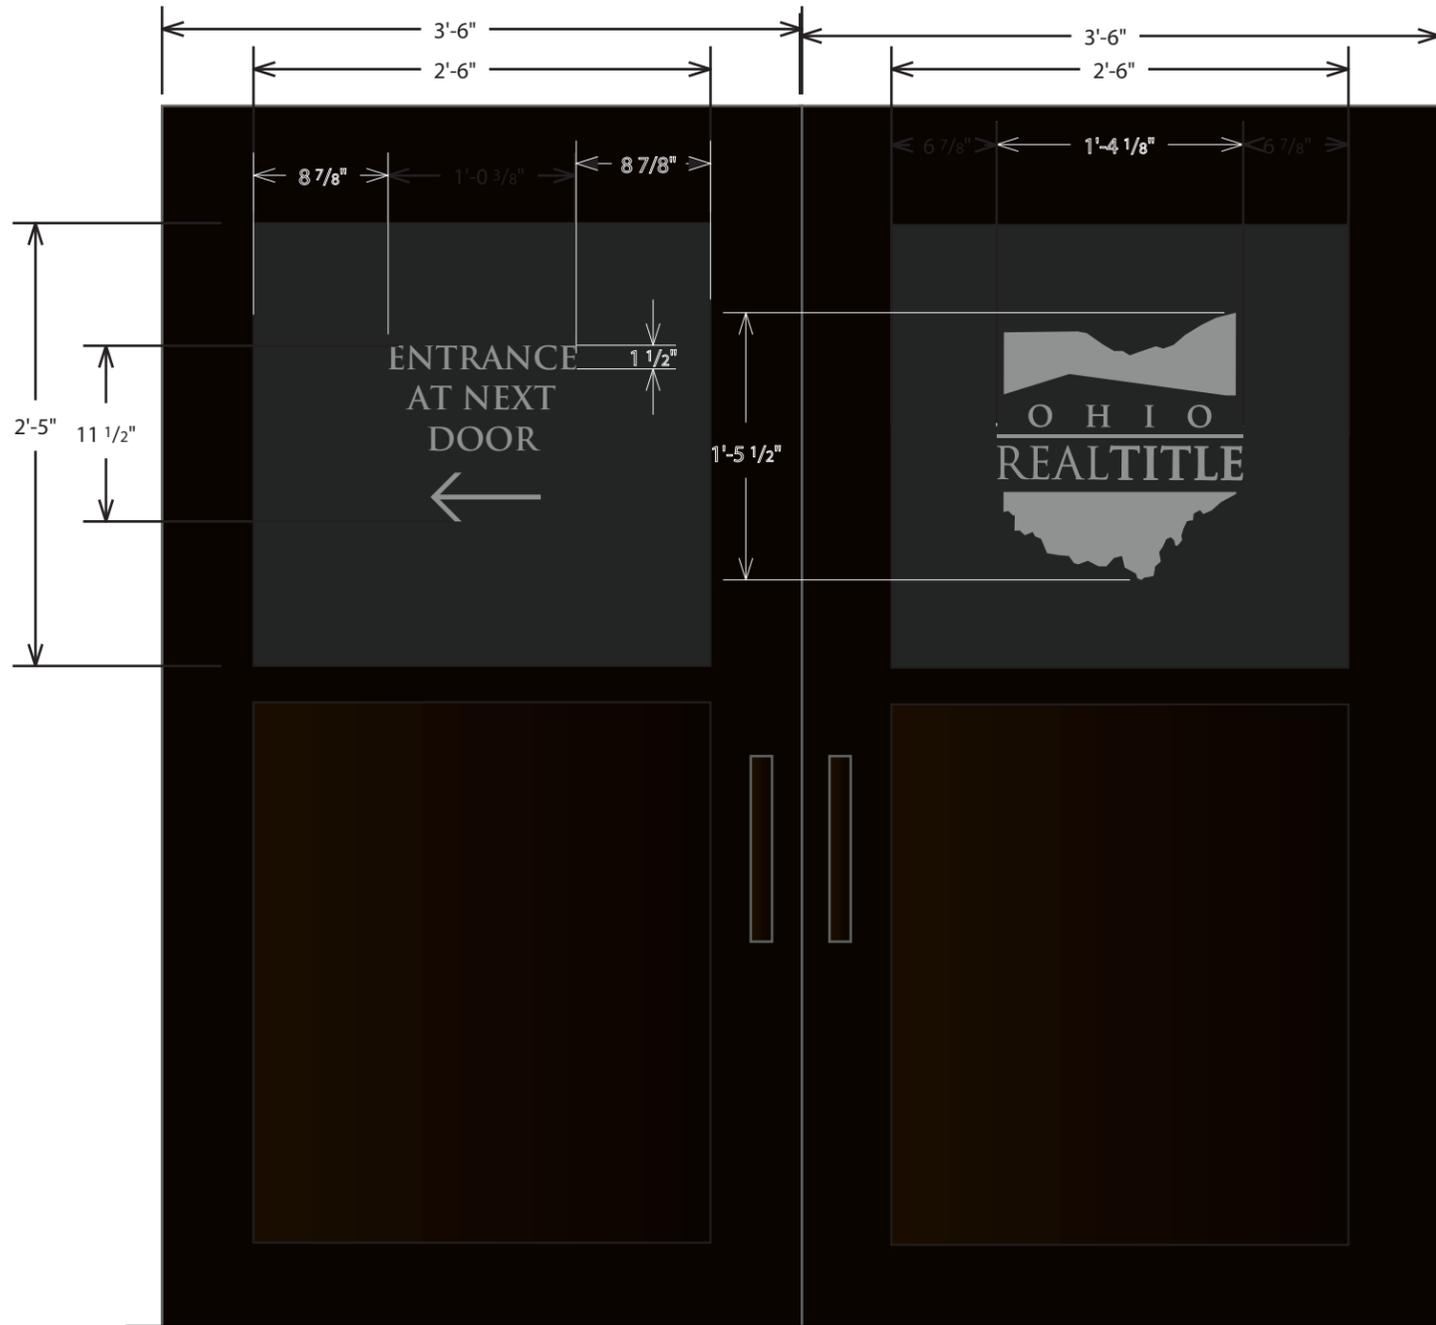

D1
SCOPE OF WORK
CUT AND APPLY FIRST SURFACE PSV

SPECIFICATIONS
ETCHED GLASS PSV

ALL RIGHTS AND PRIVILEGES OF THIS PRINT BELONG EXCLUSIVELY TO

CESCO IMAGING

MAILING ADDRESS:
P.O. BOX 234
ASHTABULA, OH. 44005
1(800)242-6462

SHIPPING ADDRESS:
4330 NORTH BEND RD.
ASHTABULA, OH. 44004
FAX: 1(440)992-8021

VISIT US ON THE WEB AT [WWW.CICOGNASIGN.COM](http://www.cicognasign.com)

Meeting Our
Customers' Needs
For Over 30 Years!

ELECTRIC SIGNS
Intertek
117760
CONFORMS TO ANSI/UL STD 48

PROJECT: OHIO REAL TITLE HUDSON

LOCATION: HUDSON, OH

- LOGO COLORS
- PANTONE 422 C
 - PANTONE 188 C
 - WHITE
 - RED - 3630 - 53 PSV OR PAINT MATCH
 - GREY PMS 435
 - DARK GREY MP 12416 Shipyard Grey PSV MATCH

SCALE: **VARIOUS SCALES - SEE DETAILS**

SALESMAN: MIKE BIZJAK

DRAWN BY: CK

DATE OF DRAWING: 1-24-21

VOLTAGE: 120 / 277

FONT(S):

ACCEPTANCE:

NAME:

SIGNATURE:

DATE:

PRINT #

ORT HUDSON 2106rev3 C

NOTE: ALL FINISHES MATTE

NOTE: THE COLORS ON THIS DRAWING MAY NOT ACCURATELY REPRESENT THE COLORS SPECIFIED BELOW.

OHIO REAL TITLE - HUDSON


WINDOW GRAPHICS



SCALE: 1 1/2"=1'-0"

GLASS - 28.9 SQ.FT.
GRAPHICS - 4.95 SQ.FT.
ACT - 17%

W9 AND W10 ARE 71" WIDE

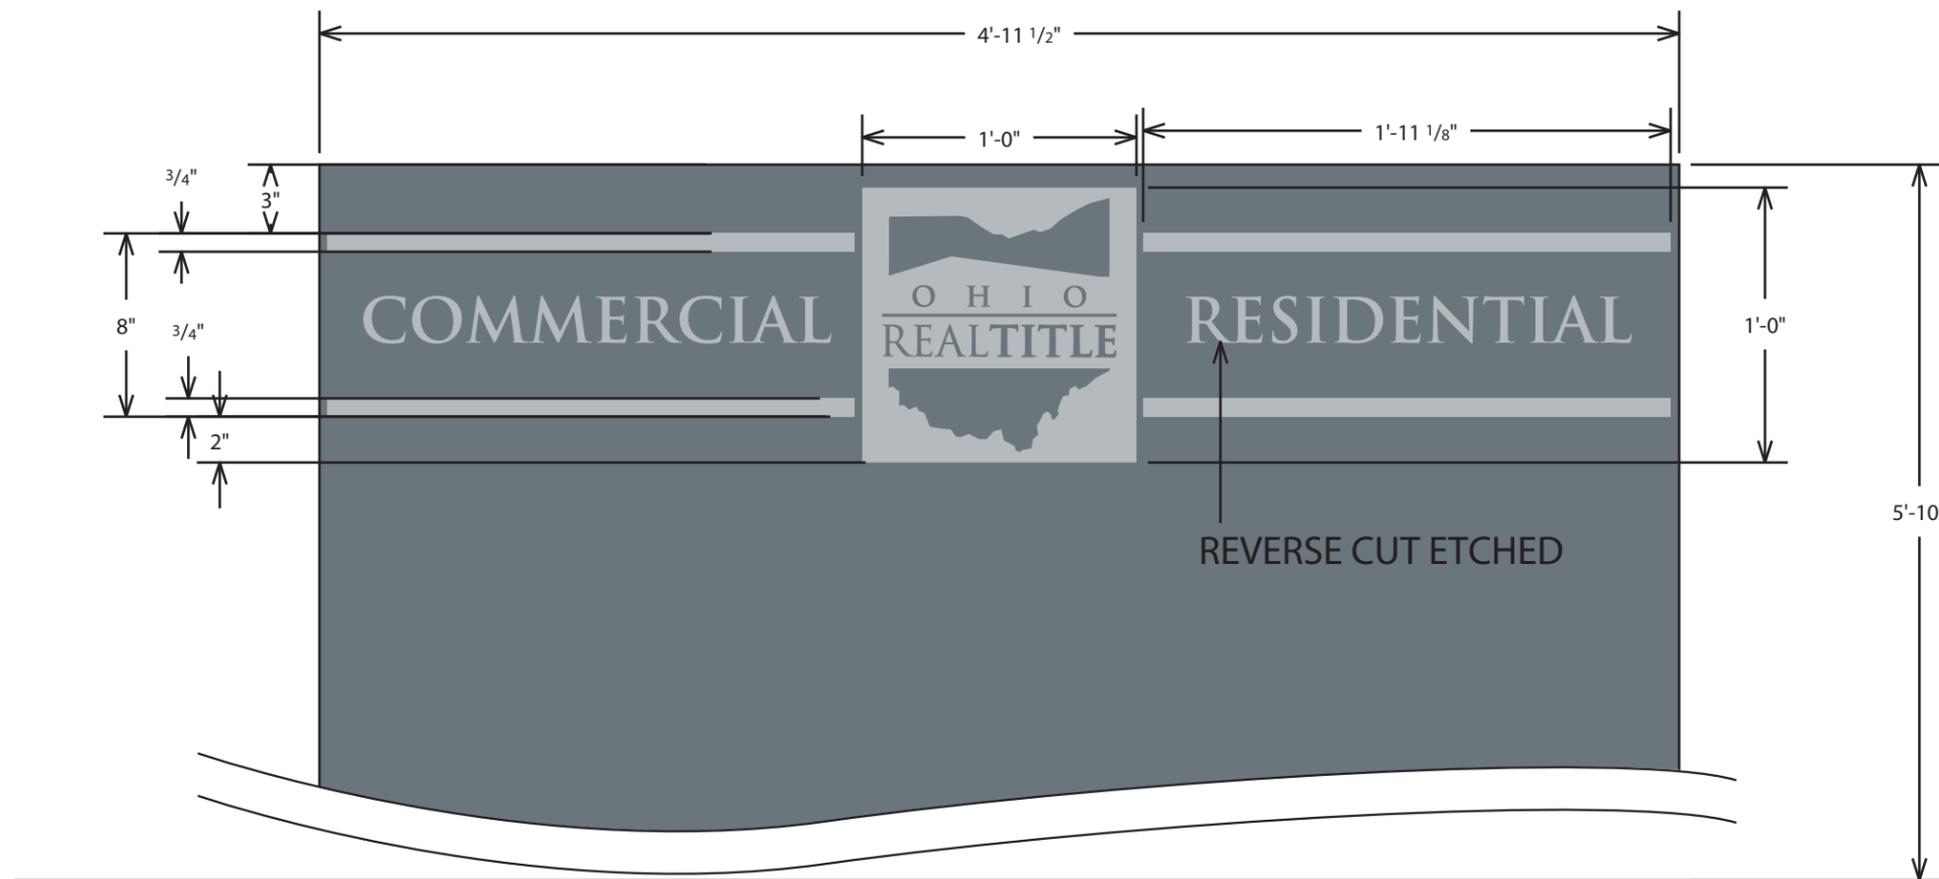

FONT: TRAJAN PRO BOLD

NOTE: ALL FINISHES MATTE



SCOPE OF WORK
CUT AND APPLY SECOND SURFACE PSV
GRAPHICS ON WIINDOWS
SPECIFICATIONS
ETCHED GLASS PSV

ALL RIGHTS AND PRIVILEGES OF THIS PRINT BELONG EXCLUSIVELY TO



MAILING ADDRESS: P.O. BOX 234 ASHTABULA, OH. 44005 1(800)242-6462
SHIPPING ADDRESS: 4330 NORTH BEND RD. ASHTABULA, OH. 44004 FAX: 1(440)992-8021

VISIT US ON THE WEB AT WWW.CICOGNASIGN.COM

Meeting Our Customers' Needs For Over 30 Years!



PROJECT: OHIO REAL TITLE HUDSON

LOCATION: HUDSON, OH

- LOGO COLORS
- PANTONE 422 C
- PANTONE 188 C
- WHITE
- RED - 3630 - 53 PSV OR PAINT MATCH
- GREY PMS 435
- DARK GREY MP 12416 Shipyard Grey PSV MATCH

SCALE: VARIOUS SCALES - SEE DETAILS

SALESMAN: MIKE BIZJAK

DRAWN BY: CK

DATE OF DRAWING: 1-24-21

VOLTAGE: 120 / 277

FONT(S):

ACCEPTANCE:

NAME:

SIGNATURE:

DATE:

PRINT #

ORT HUDSON 2107rev3 C