




P-101

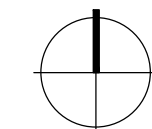

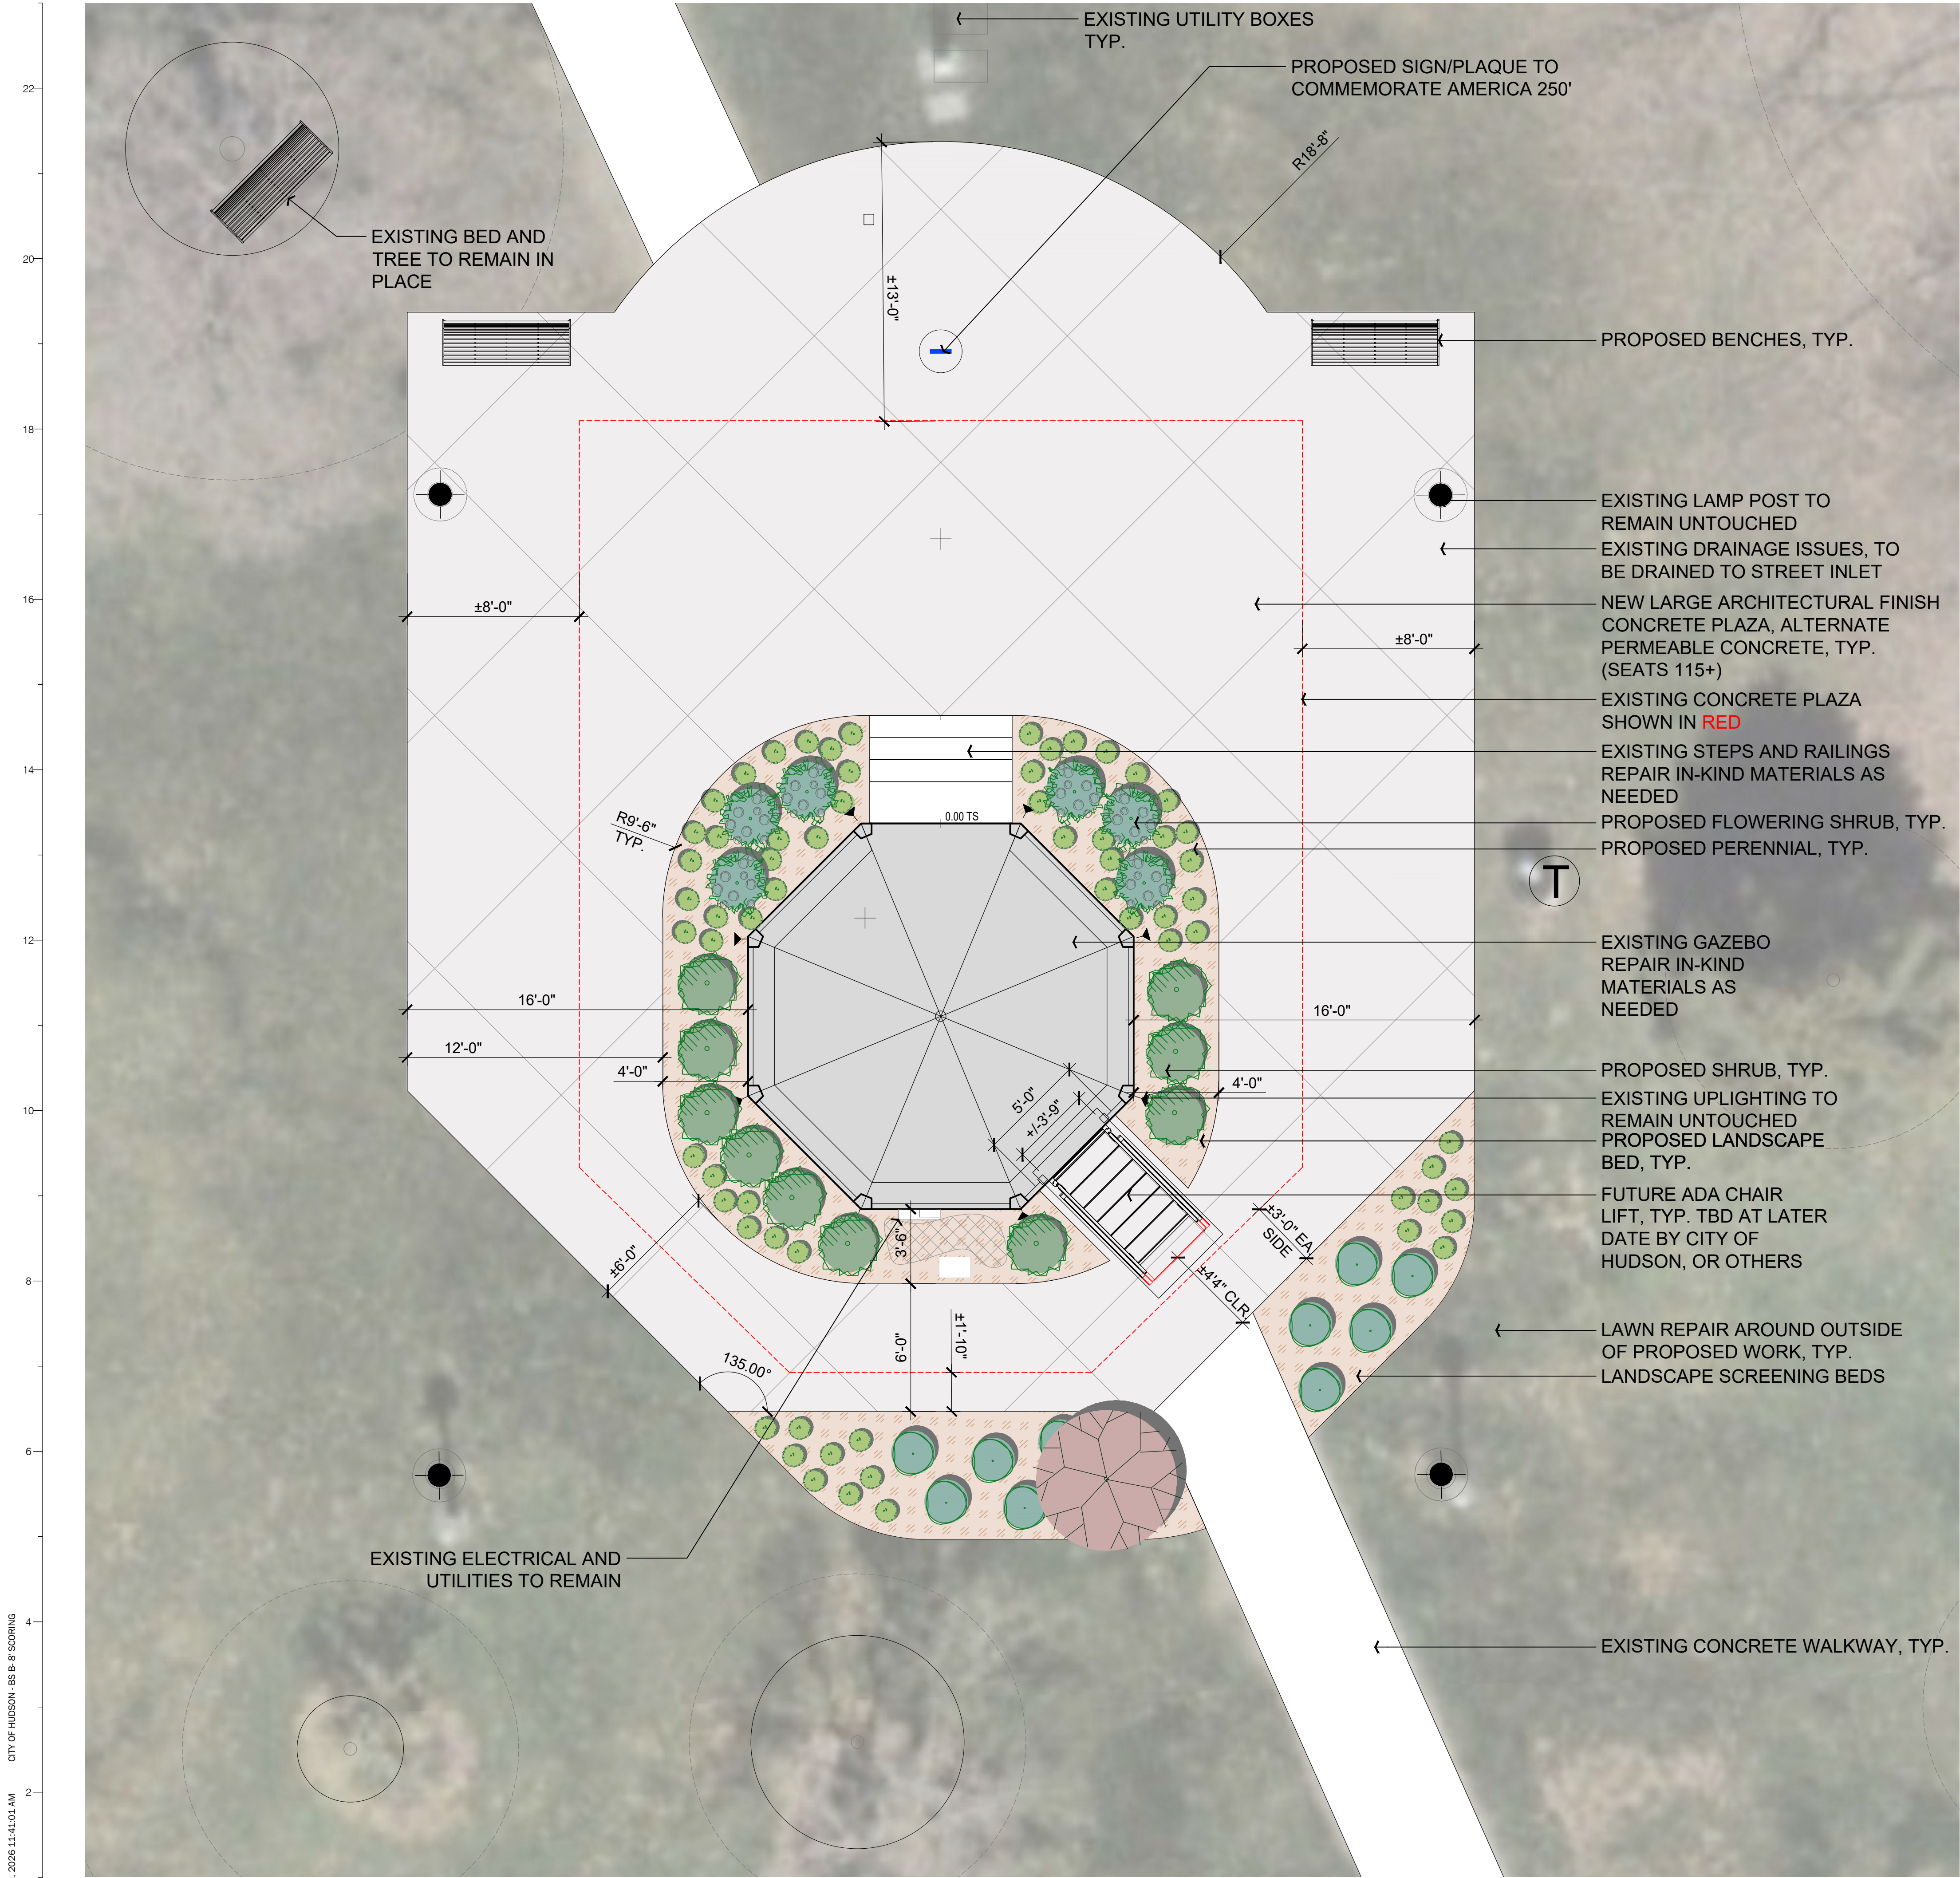

PAVING PLAN - OPTION B (8' JOINTING, 45° ANGLE)
Scale: 1/4" = 1'-0"

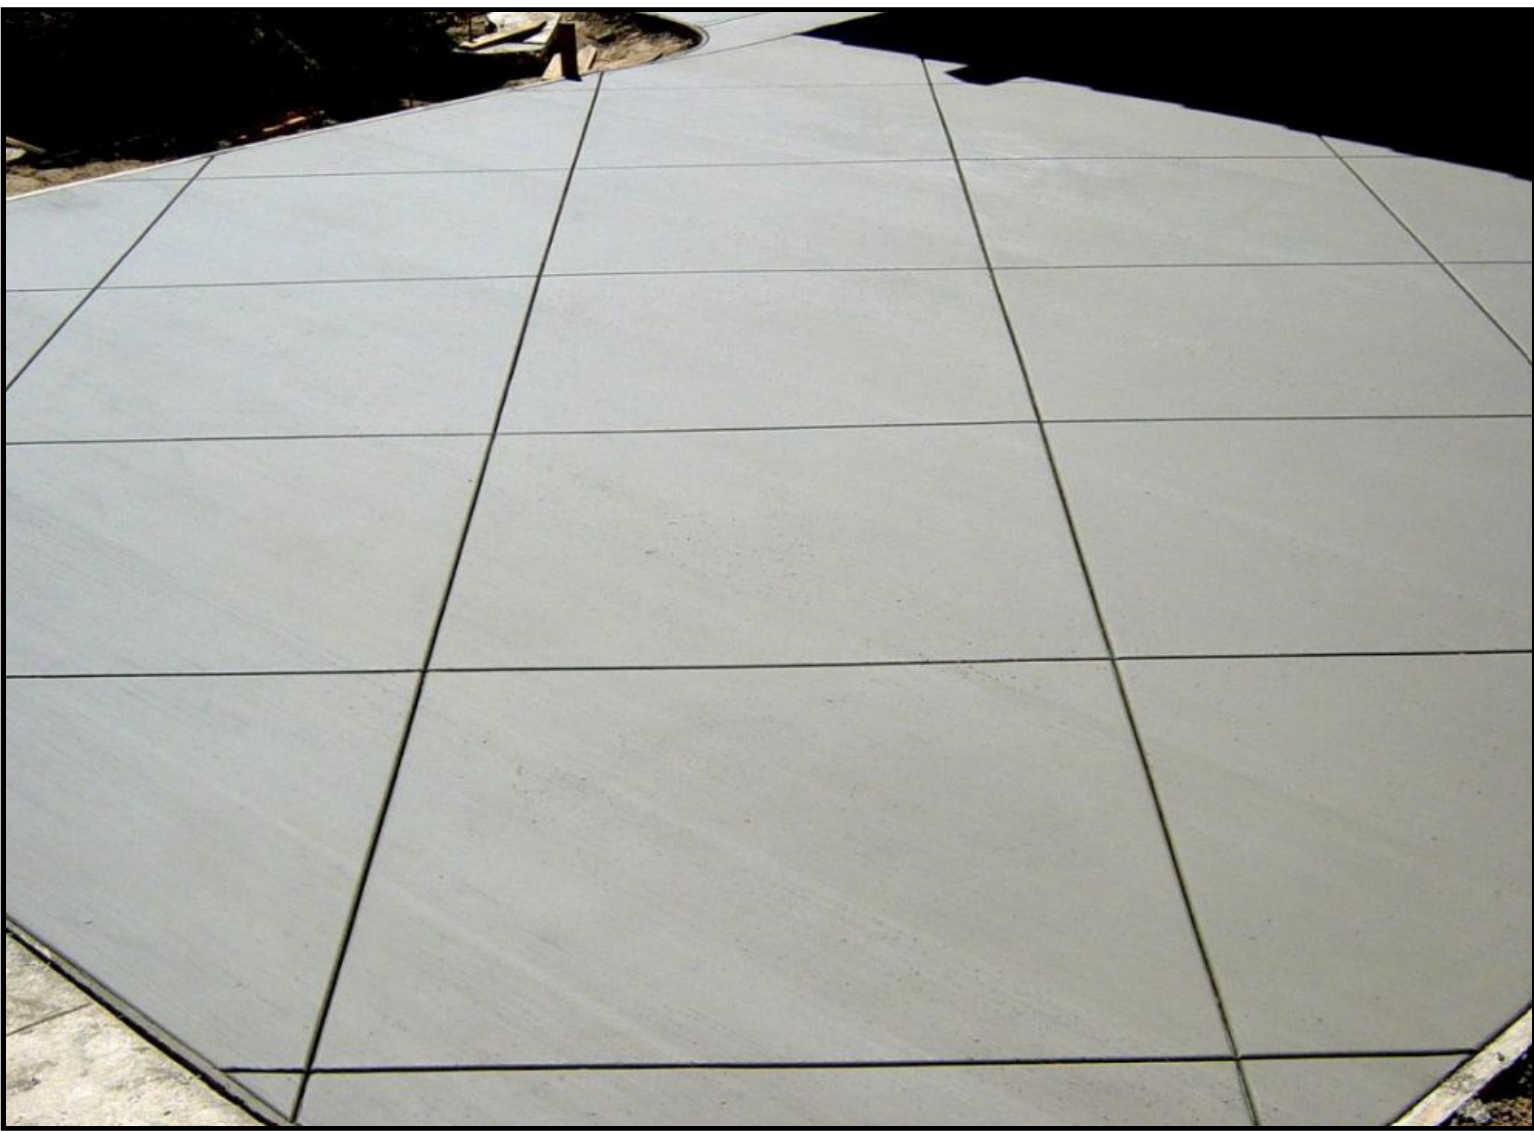

8' Jointing/Scoring at a 45° Angle

HUDSON
GAZEBO

Landscape Improvements

11 Main Street
Hudson, Ohio 44236



1936 Georgetown Rd.
Hudson, OH 44236
kgkandco.com

t: 330.650.4337
e: info@kgkandco.com

In association with

Client:

Jena Staski, MPA
Community Relations Manager
1140 Terex Road
Hudson, Ohio 44236
c: 330.655.1522
E: Jstaski@hudson.oh.us

COPYRIGHT © 2026 KGK AND COMPANY

seal/signature:



This drawing and the design concepts represented on instruments of service, are the sole property of KGK and Company, and may not be used, reproduced, or copied, in whole or part, for any purpose without prior written authorization of KGK and Company.

revisions	date	description
△		

key plan:


Issue date:	March 12th, 2026
Phase:	Design Development Phase
Issued for:	Design Review
Project number:	HUD 110 25
Sheet title:	


PAVING PLAN -
OPTION B

Sheet number:

P-102

P-103

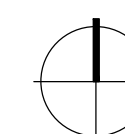

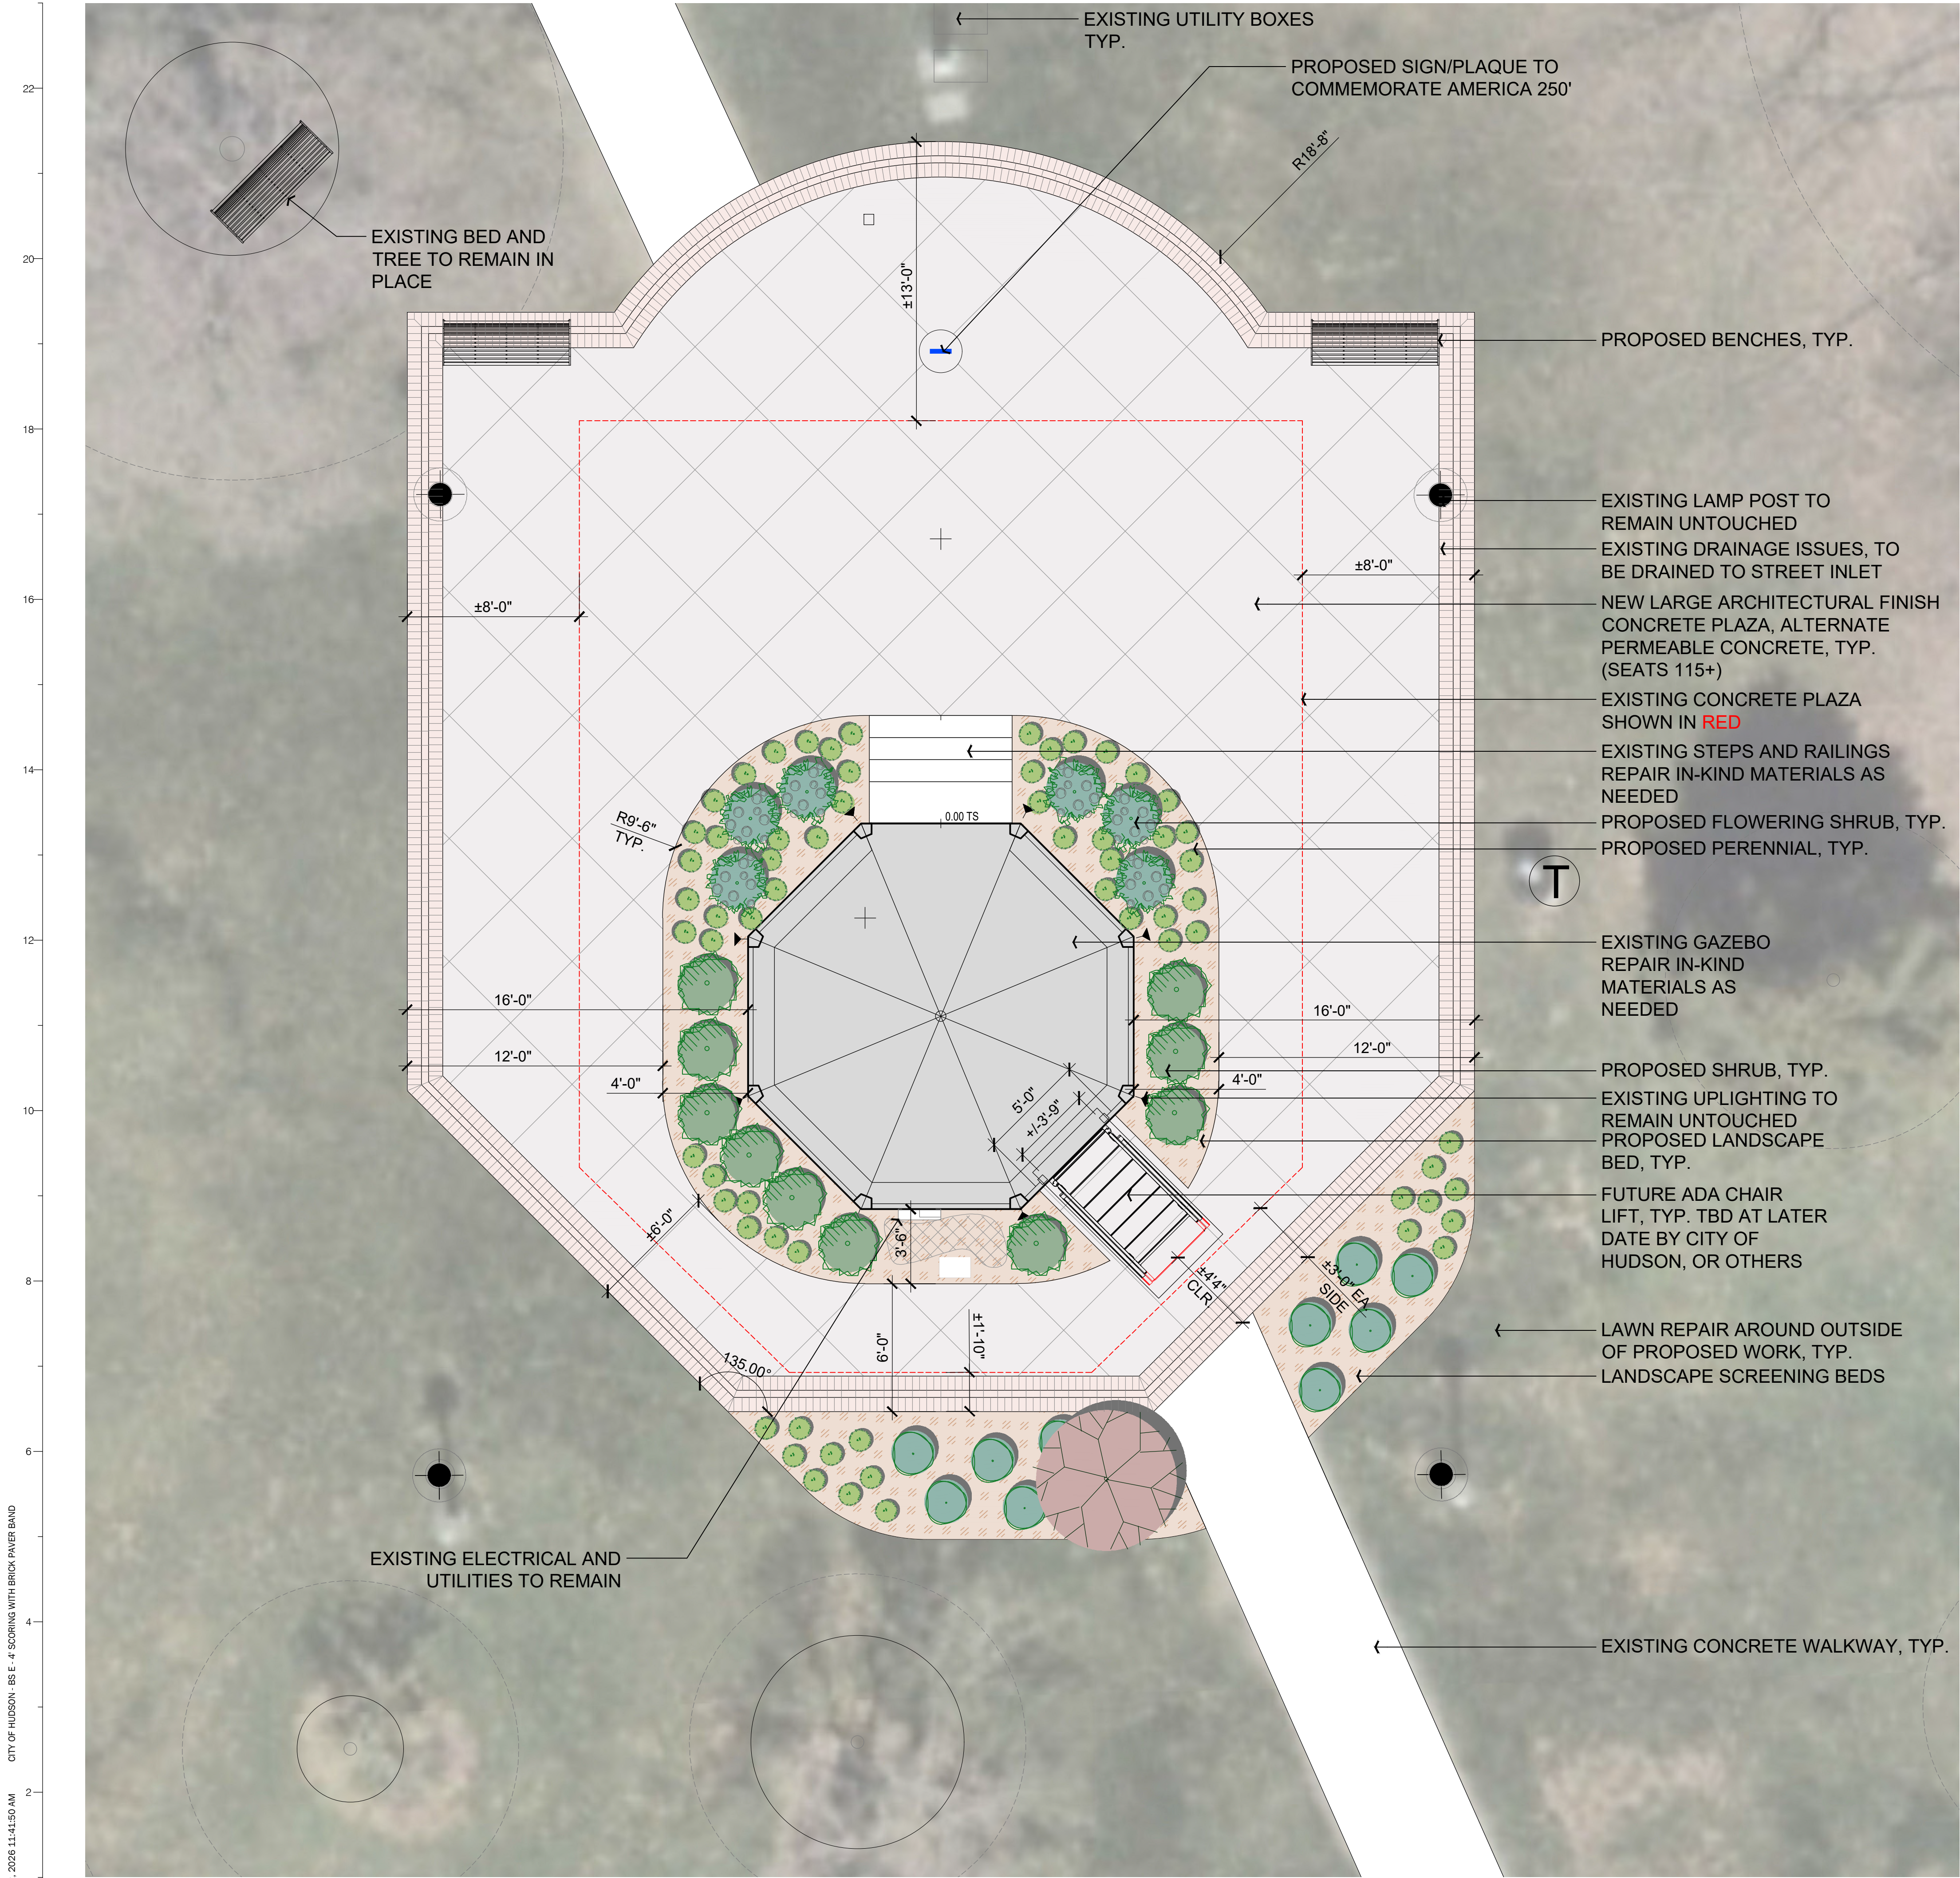

PAVING PLAN - OPTION E (4' JOINTING, 45° ANGLE, WITH INTEGRAL BRICK BANDING)
Scale: 1/4" = 1'-0"



4' Jointing/Scoring at a 45° Angle



Integral Brick Banding

HUDSON
GAZEBO

Landscape Improvements

11 Main Street
Hudson, Ohio 44236



1936 Georgetown Rd.
Hudson, OH 44236
kgkandco.com

t: 330.650.4337
e: info@kgkandco.com

in association with

Client:

Jena Staski, MPA
Community Relations Manager
1140 Terex Road
Hudson, Ohio 44236
c: 330.655.1522
E: Jstaski@hudson.oh.us

COPYRIGHT © 2026

KGK AND COMPANY

seal/signature:



This drawing and the design concepts represented on instruments of service, are the sole property of KGK and Company, and may not be used, reproduced, or copied, in whole or part, for any purpose without prior written authorization of KGK and Company.

revisions: date description

1

key plan:

Original drawing is 24" x 36".
Do not scale contents of this drawing.

issue date: March 12th, 2026

phase: Design Development Phase

issued for: Design Review

project number: HUD 110 25

sheet title:

PAVING PLAN -
OPTION E

sheet number:

P-105