



NORTH


NORTHEAST

WEST


EXISTING PHOTOGRAPHS

Materials for Addition:

- Alicia,
Attached are pictures of each side of the house.
Exterior materials consist of the following:
1. P.T. wood and / or cedar. All to be painted white
2. Black insect screen material
3. Asphalt / fiberglass shingles to match the same style and color as the existing house
4. Aluminum fascia, gutters and downspouts. All to be white.
Thanks,
Greg

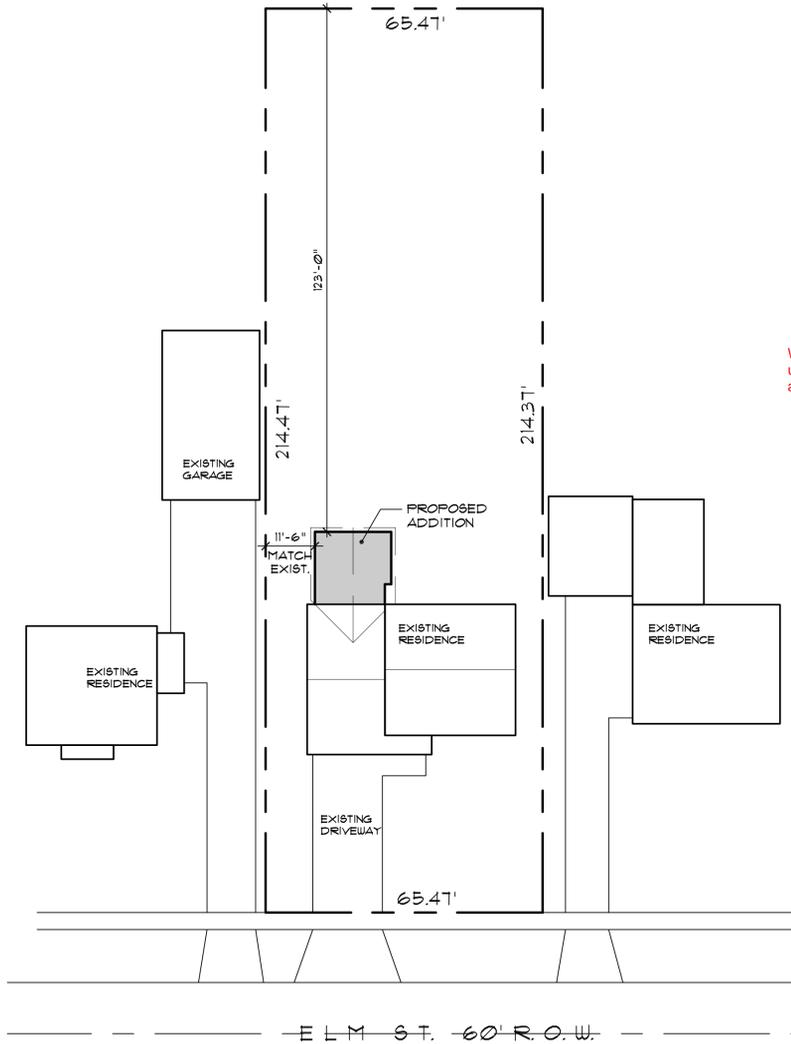


SITE PLAN
SCALE: 1" = 20'-0"

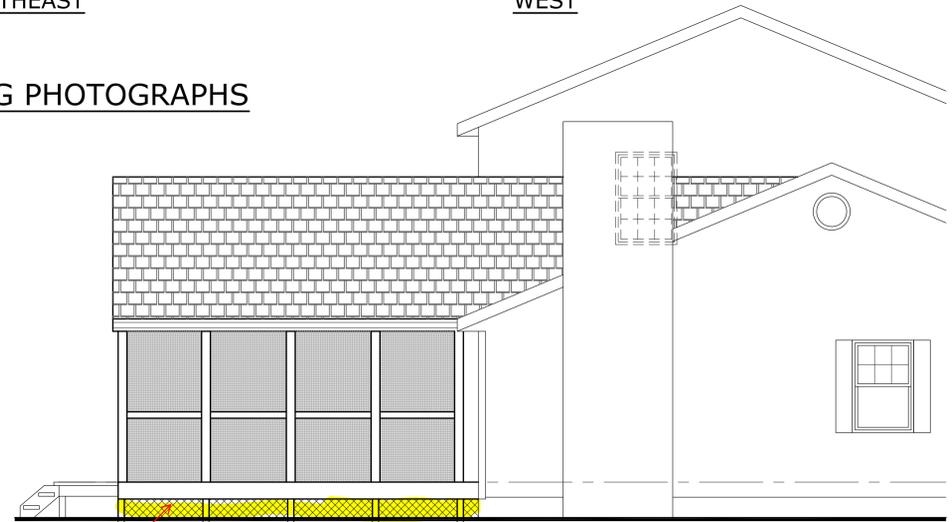

WEST ELEVATION
SCALE: 1/4" = 1'-0"

Wood painted lattice underneath proposed addition.

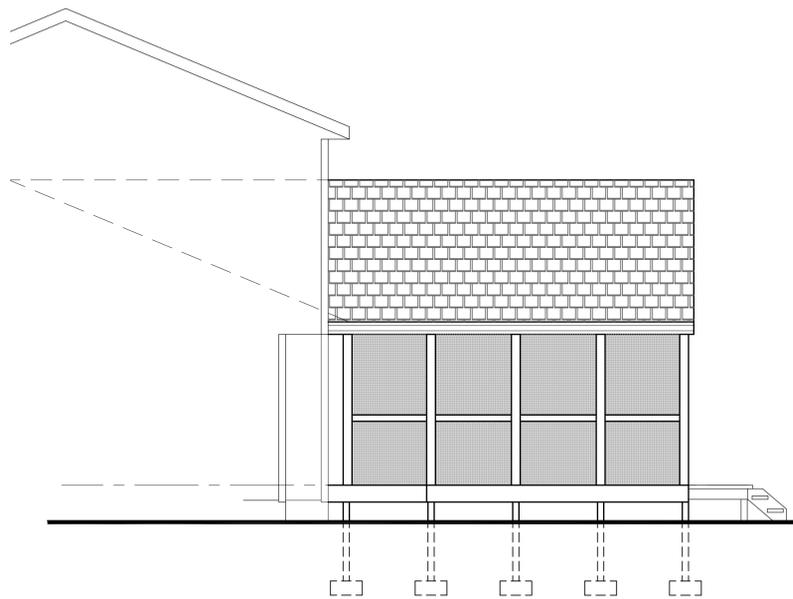


EAST ELEVATION
SCALE: 1/4" = 1'-0"

ROOF DESIGN LOADS


LIVE LOAD	40 P.S.F.
DEAD LOAD	15 P.S.F.
TOTAL LOAD	55 P.S.F.

ROOF DESIGN LOADS

LIVE LOAD	25 P.S.F.
DEAD LOAD	15 P.S.F.
TOTAL LOAD	40 P.S.F.

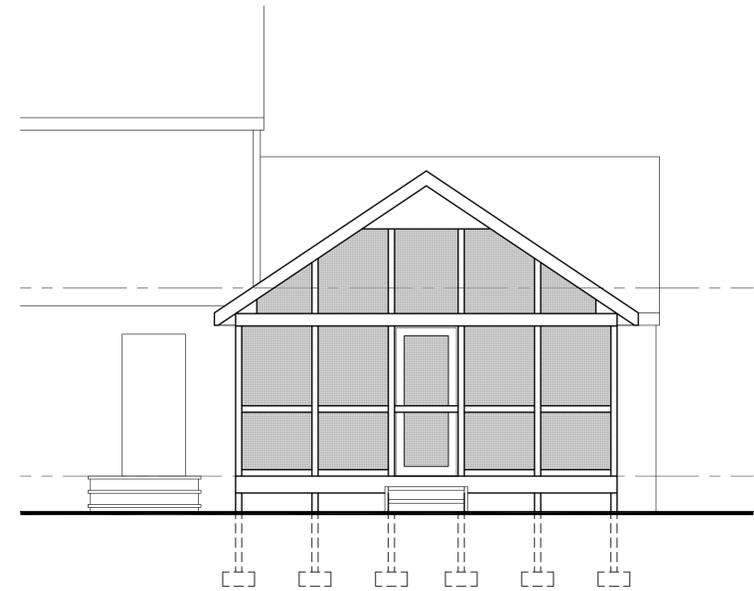

NORTH ELEVATION
SCALE: 1/4" = 1'-0"

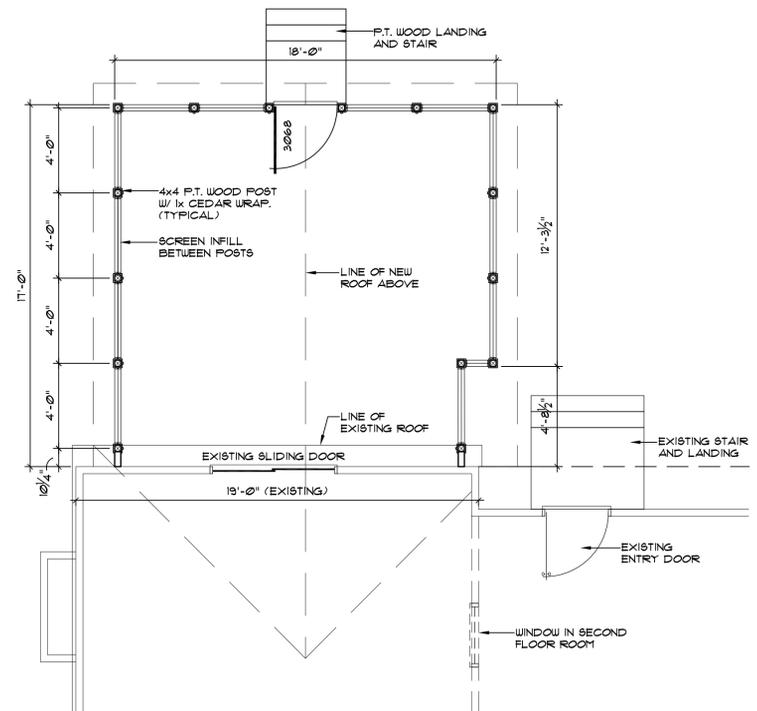

FLOOR PLAN
SCALE: 1/4" = 1'-0"

gregory chaplin & associates architects, LLC
596 south h e l m a v e n u e
t a l l m a d g e, o h i o 4 2 7 8
330.760.5609 gchaplin1028@gmail.com

REVISIONS

DRAWING BUILDING PLANS
SUN ROOM ADDITION
FOR: MR. AND MRS. JIM SQUIRES
157 ELM STREET
HUDSON, OHIO

JANUARY 11, 2022
DATE
AS NOTED
SCALE
21-46
JOB NO.

A1

SHEET NO.

