



☒ Approved

07/18/2025


Zoning Certificate #:

25-758

PROPOSED MODIFICATIONS TO THE
SILVESTRO RESIDENCE
226 BRENTWOOD ROAD
HUDSON, OHIO



DRAWING INDEX	
	COVER
S1.0	PROPOSED SITE PLAN
A2.0	EXISTING AND PROPOSED FRONT ELEVATIONS
A2.1	EXISTING AND PROPOSED LEFT ELEVATIONS
A2.2	EXISTING AND PROPOSED REAR ELEVATIONS
A2.3	EXISTING AND PROPOSED RIGHT ELEVATIONS
A4.0	DETAILS

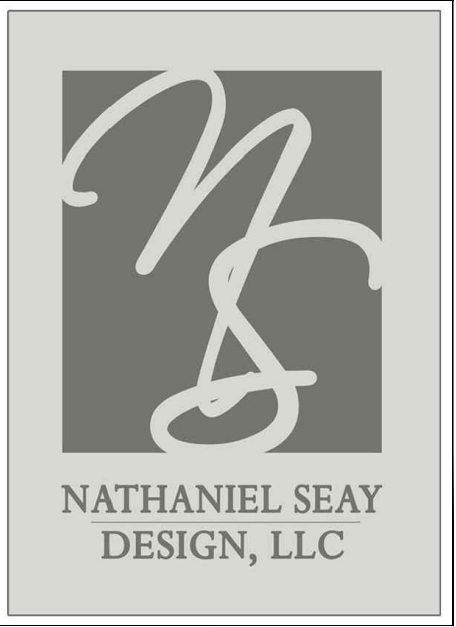

NATHANIEL SEAY DESIGN, LLC
P.O. BOX 98357
ATLANTA, GEORGIA 30359
T: 404.538.4963
F: 404.634.9485
E: NATESEAY1@GMAIL.COM

THIS DRAWING IS THE PROPERTY OF NATHANIEL SEAY DESIGN LLC AND MAY NOT BE REPRODUCED WITHOUT WRITTEN PERMISSION

CONTRACTOR NOTES
CONTRACTOR IS RESPONSIBLE FOR VERIFYING ALL DIMENSIONS AND SITE CONDITIONS BEFORE BEGINNING CONSTRUCTION. ANY DISCREPANCIES MUST BE REPORTED TO NATHANIEL SEAY DESIGN, LLC FOR JUSTIFICATION AND/OR CORRECTION BEFORE PROCEEDING WITH THE WORK. CONTRACTOR ASSUMES RESPONSIBILITY FOR ANY DISCREPANCIES THAT ARE NOT REPORTED. ALL DIMENSIONS SHOULD BE READ OR CALCULATED AND NEVER SCALED. ALL WORK SHALL BE PERFORMED IN ACCORDANCE WITH LOCAL CODES, REGULATIONS, AND FHA.

PROPOSED MODIFICATIONS TO THE
SILVESTRO RESIDENCE
226 BRENTWOOD ROAD
HUDSON, OHIO

ISSUES		
#	DESCRIPTION	DATE

DRAWN BY: NJS	JOB #
PLOT DATE: 6/27/2025	



RELEASED FOR CONSTRUCTION



NATHANIEL SEAY DESIGN, LLC
P.O. BOX 98357
ATLANTA, GEORGIA 30359
T: 404.538.4963
F: 404.634.9485
E: NATESEAY1@GMAIL.COM

THIS DRAWING IS THE PROPERTY
OF NATHANIEL SEAY DESIGN LLC
AND MAY NOT BE REPRODUCED
WITHOUT WRITTEN PERMISSION

CONTRACTOR NOTES


CONTRACTOR IS RESPONSIBLE FOR VERIFYING ALL DIMENSIONS AND SITE CONDITIONS BEFORE BEGINNING CONSTRUCTION. ANY DISCREPANCIES MUST BE REPORTED TO NATHANIEL SEAY DESIGN, LLC FOR JUSTIFICATION AND/OR CORRECTION BEFORE PROCEEDING WITH THE WORK. CONTRACTOR ASSUMES RESPONSIBILITY FOR ANY DISCREPANCIES THAT ARE NOT REPORTED. ALL DIMENSIONS SHOULD BE READ OR CALCULATED AND NEVER SCALED. ALL WORK SHALL BE PERFORMED IN ACCORDANCE WITH LOCAL CODES, REGULATIONS, AND FHA.

PROPOSED MODIFICATIONS TO THE
SILVESTRO RESIDENCE
226 BRENTWOOD ROAD
HUDSON, OHIO

DRAWN BY: NJS	JOB #
PLOT DATE: 6/27/2025	

S1.0

RELEASED FOR CONSTRUCTION

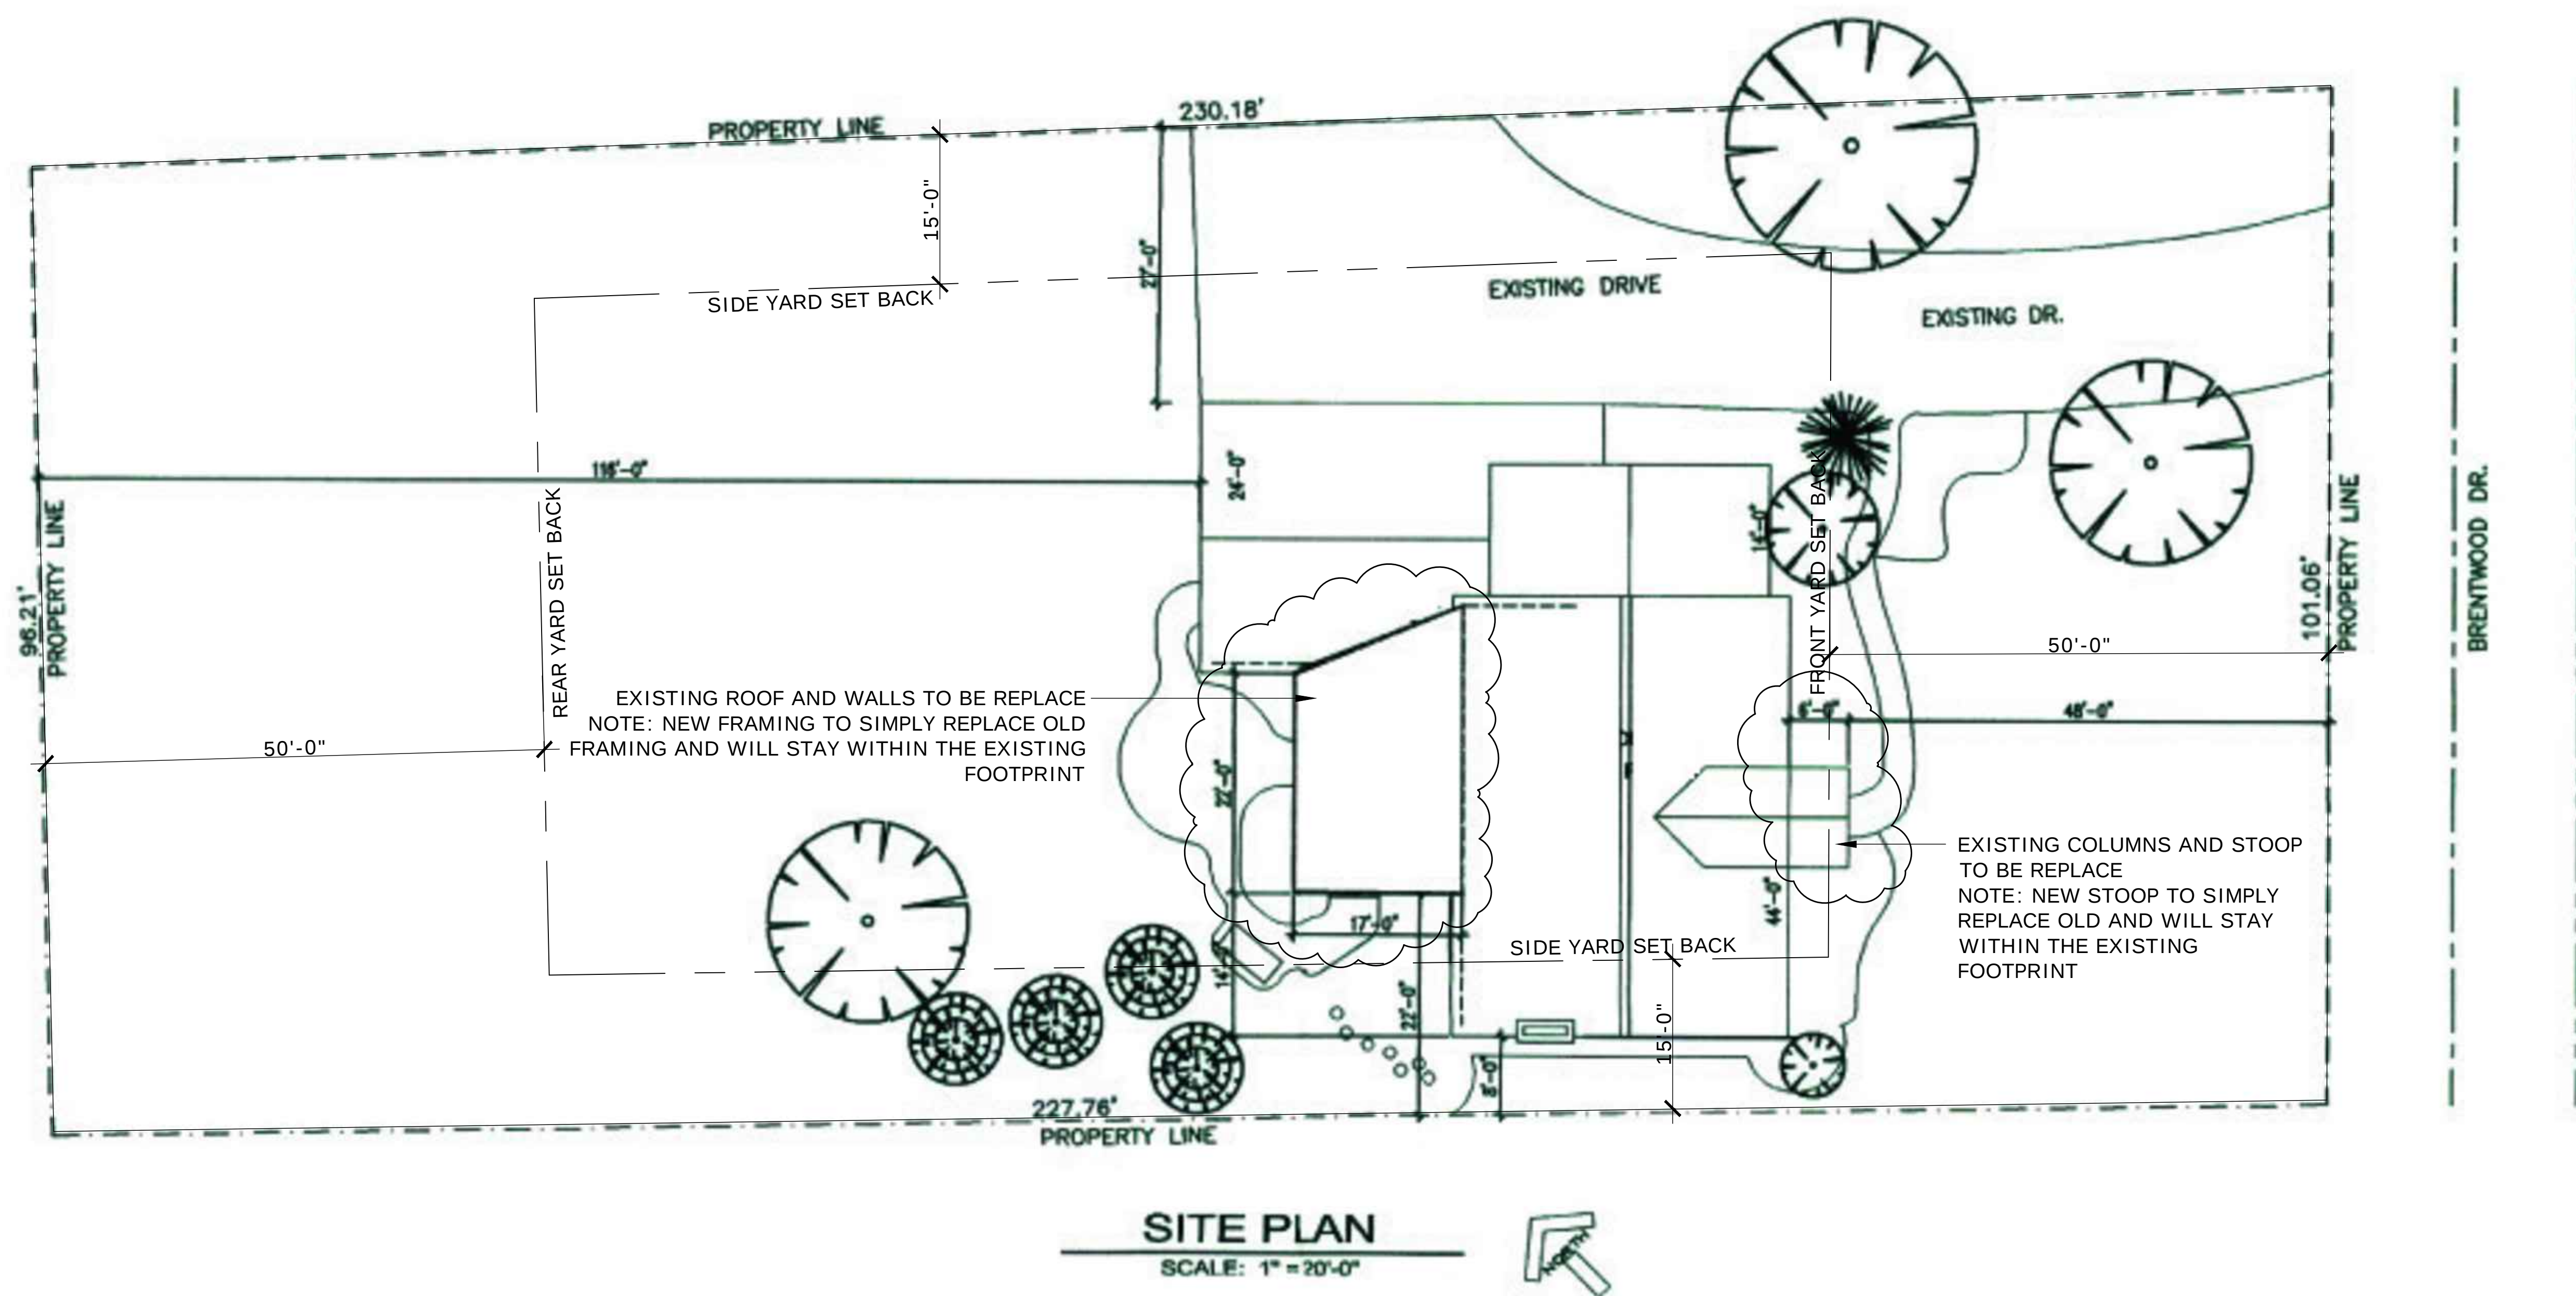

☒ **Approved**


07/18/2025

Zoning Certificate #:


25-758

1 PROPOSED SITE PLAN

SCALE: 1" = 10'-0"

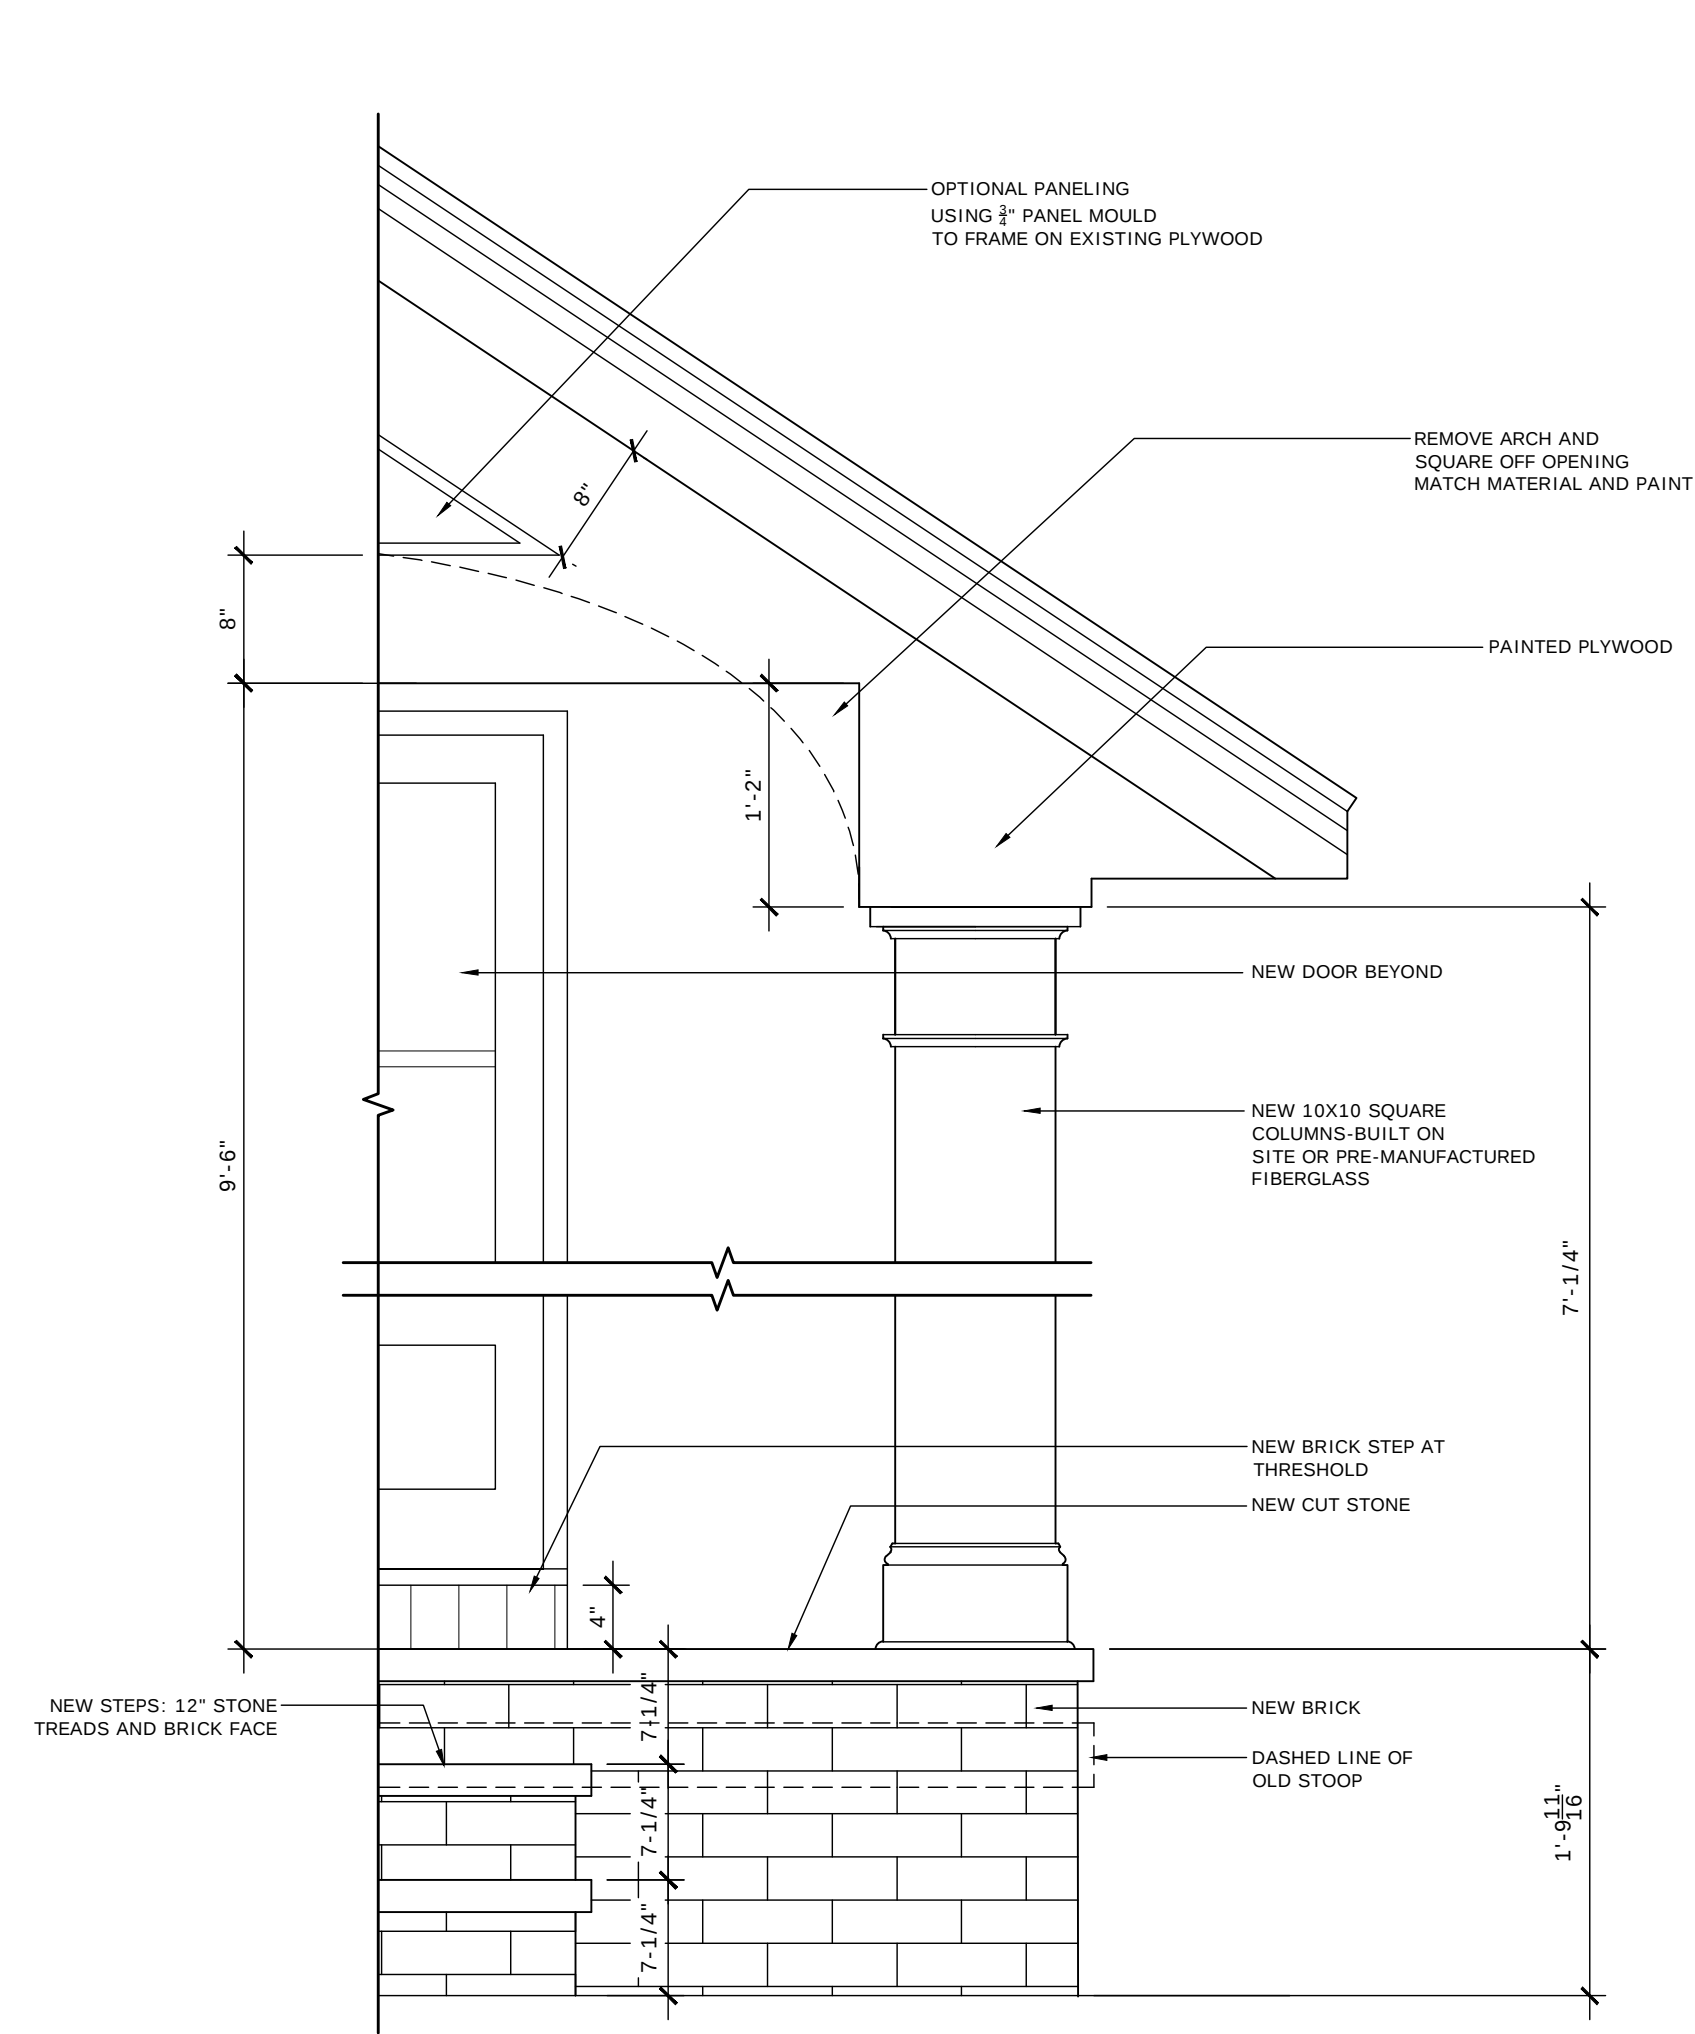

3 ENTRY PORCH DETAIL
SCALE: 1" = 1'-0"

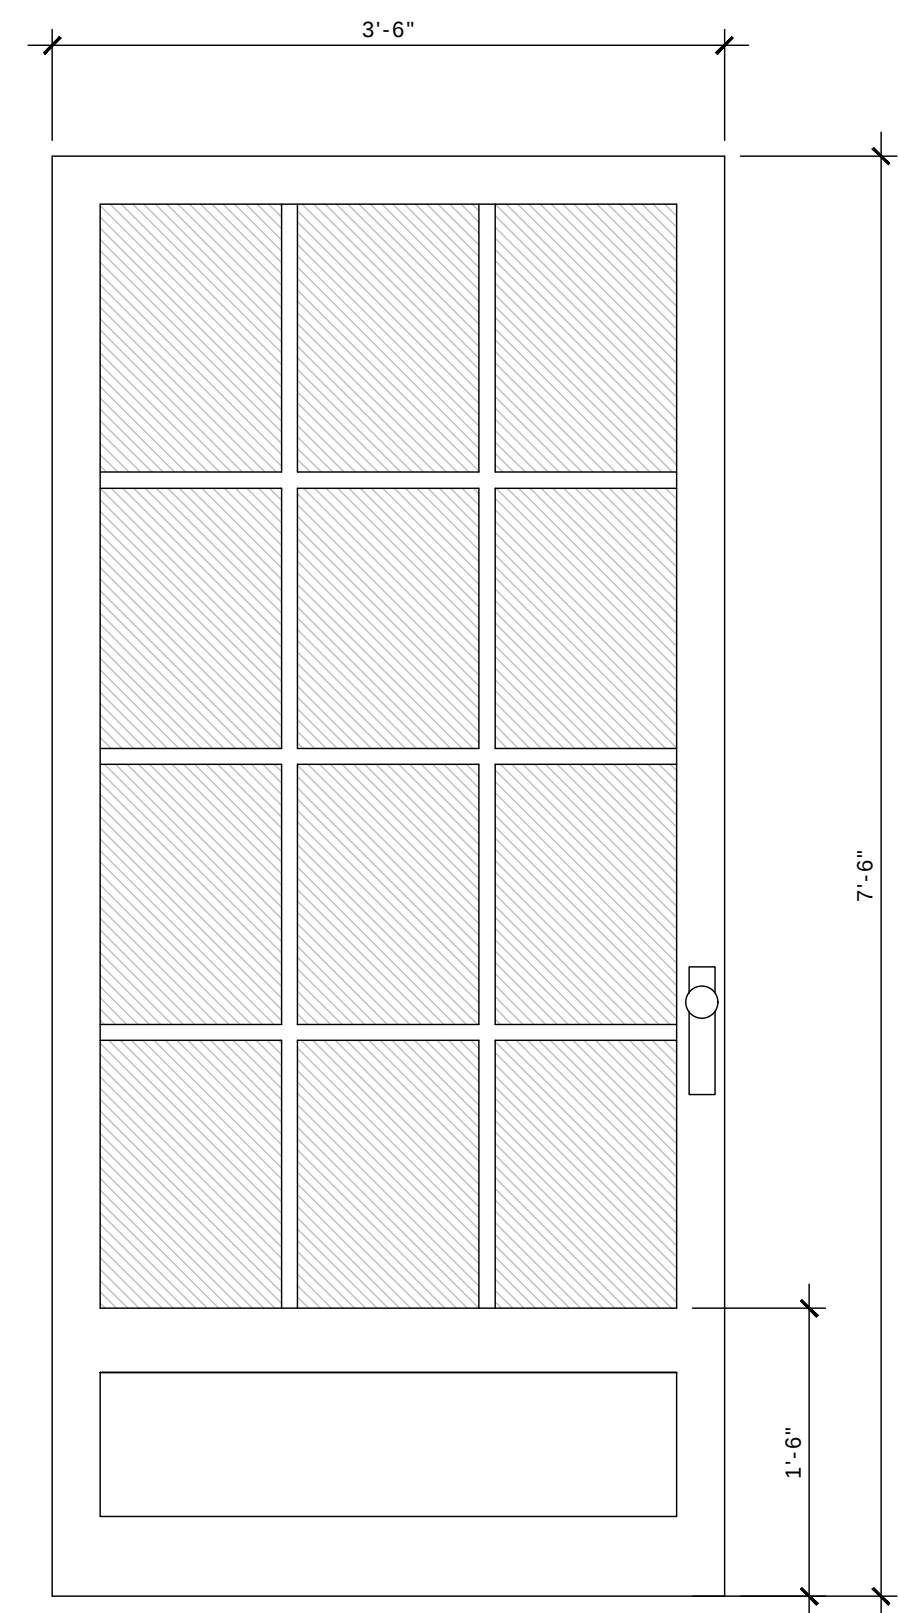

A PROPOSED FRONT FRONT DOOR
SCALE: 1" = 1'-0"




2 PROPOSED FRONT ELEVATION
SCALE: 1/4" = 1'-0"

OHIO
HUDSON
COMMUNITY DEVELOPMENT
DEPARTMENT

☒ **Approved**
07/18/2025
Zoning Certificate #:
25-758



1 EXISTING FRONT ELEVATION
SCALE: 1/4" = 1'-0"

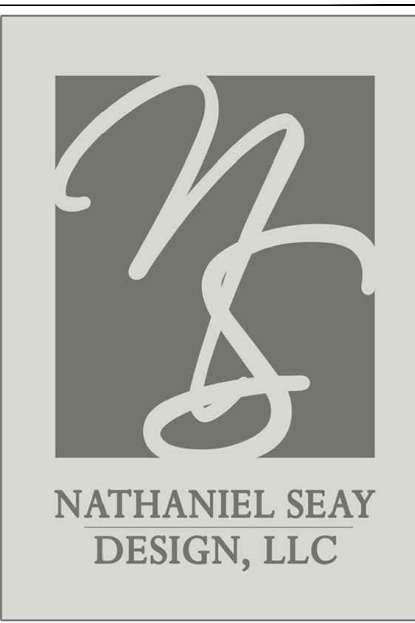

NATHANIEL SEAY DESIGN, LLC
P.O. BOX 98357
ATLANTA, GEORGIA 30359
T: 404.538.4963
F: 404.634.9485
E: NATESEAY1@GMAIL.COM

THIS DRAWING IS THE PROPERTY OF NATHANIEL SEAY DESIGN LLC AND MAY NOT BE REPRODUCED WITHOUT WRITTEN PERMISSION

CONTRACTOR NOTES

CONTRACTOR IS RESPONSIBLE FOR VERIFYING ALL DIMENSIONS AND SITE CONDITIONS BEFORE BEGINNING CONSTRUCTION. ANY DISCREPANCIES MUST BE REPORTED TO NATHANIEL SEAY DESIGN, LLC FOR JUSTIFICATION AND/OR CORRECTION BEFORE PROCEEDING WITH THE WORK. CONTRACTOR ASSUMES RESPONSIBILITY FOR ANY DISCREPANCIES THAT ARE NOT REPORTED. ALL DIMENSIONS SHOULD BE READ OR CALCULATED AND NEVER SCALED. ALL WORK SHALL BE PERFORMED IN ACCORDANCE WITH LOCAL CODES, REGULATIONS, AND FHA.

PROPOSED MODIFICATIONS TO THE
SILVESTRO RESIDENCE
226 BRENTWOOD ROAD
HUDSON, OHIO

ISSUES		
#	DESCRIPTION	DATE

DRAWN BY: NJS	JOB #
PLOT DATE: 6/27/2025	

A2.0


RELEASED FOR CONSTRUCTION

Approved

07/18/2025

Zoning Certificate #:


25-758

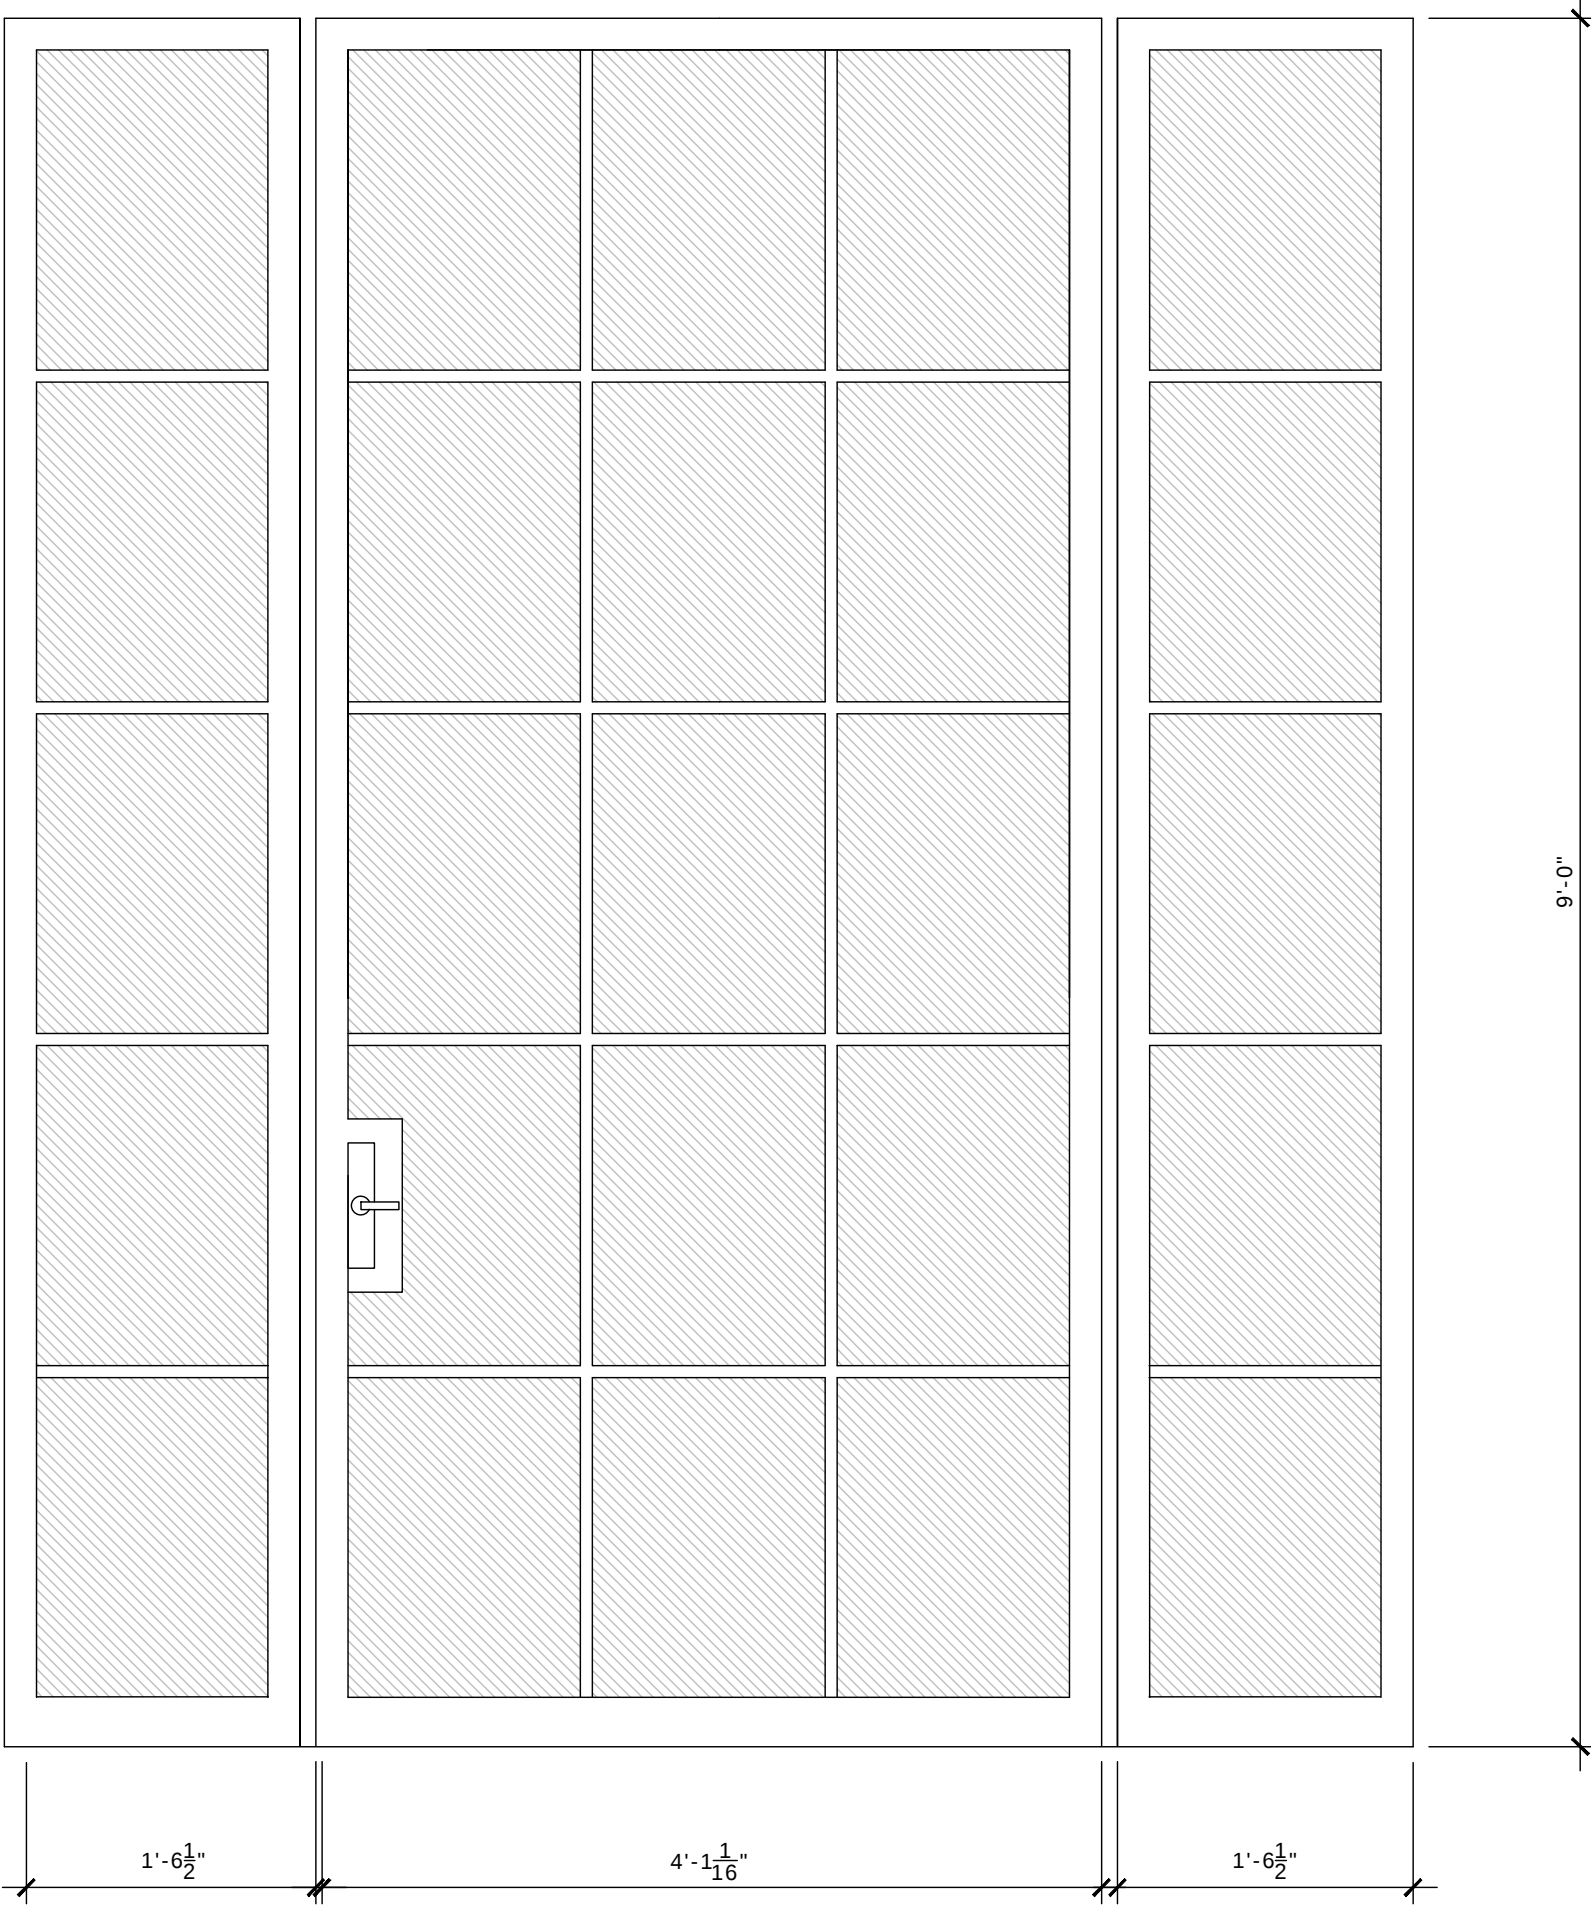

B

PROPOSED SIDE DOOR

SCALE: 1" = 1'-0"

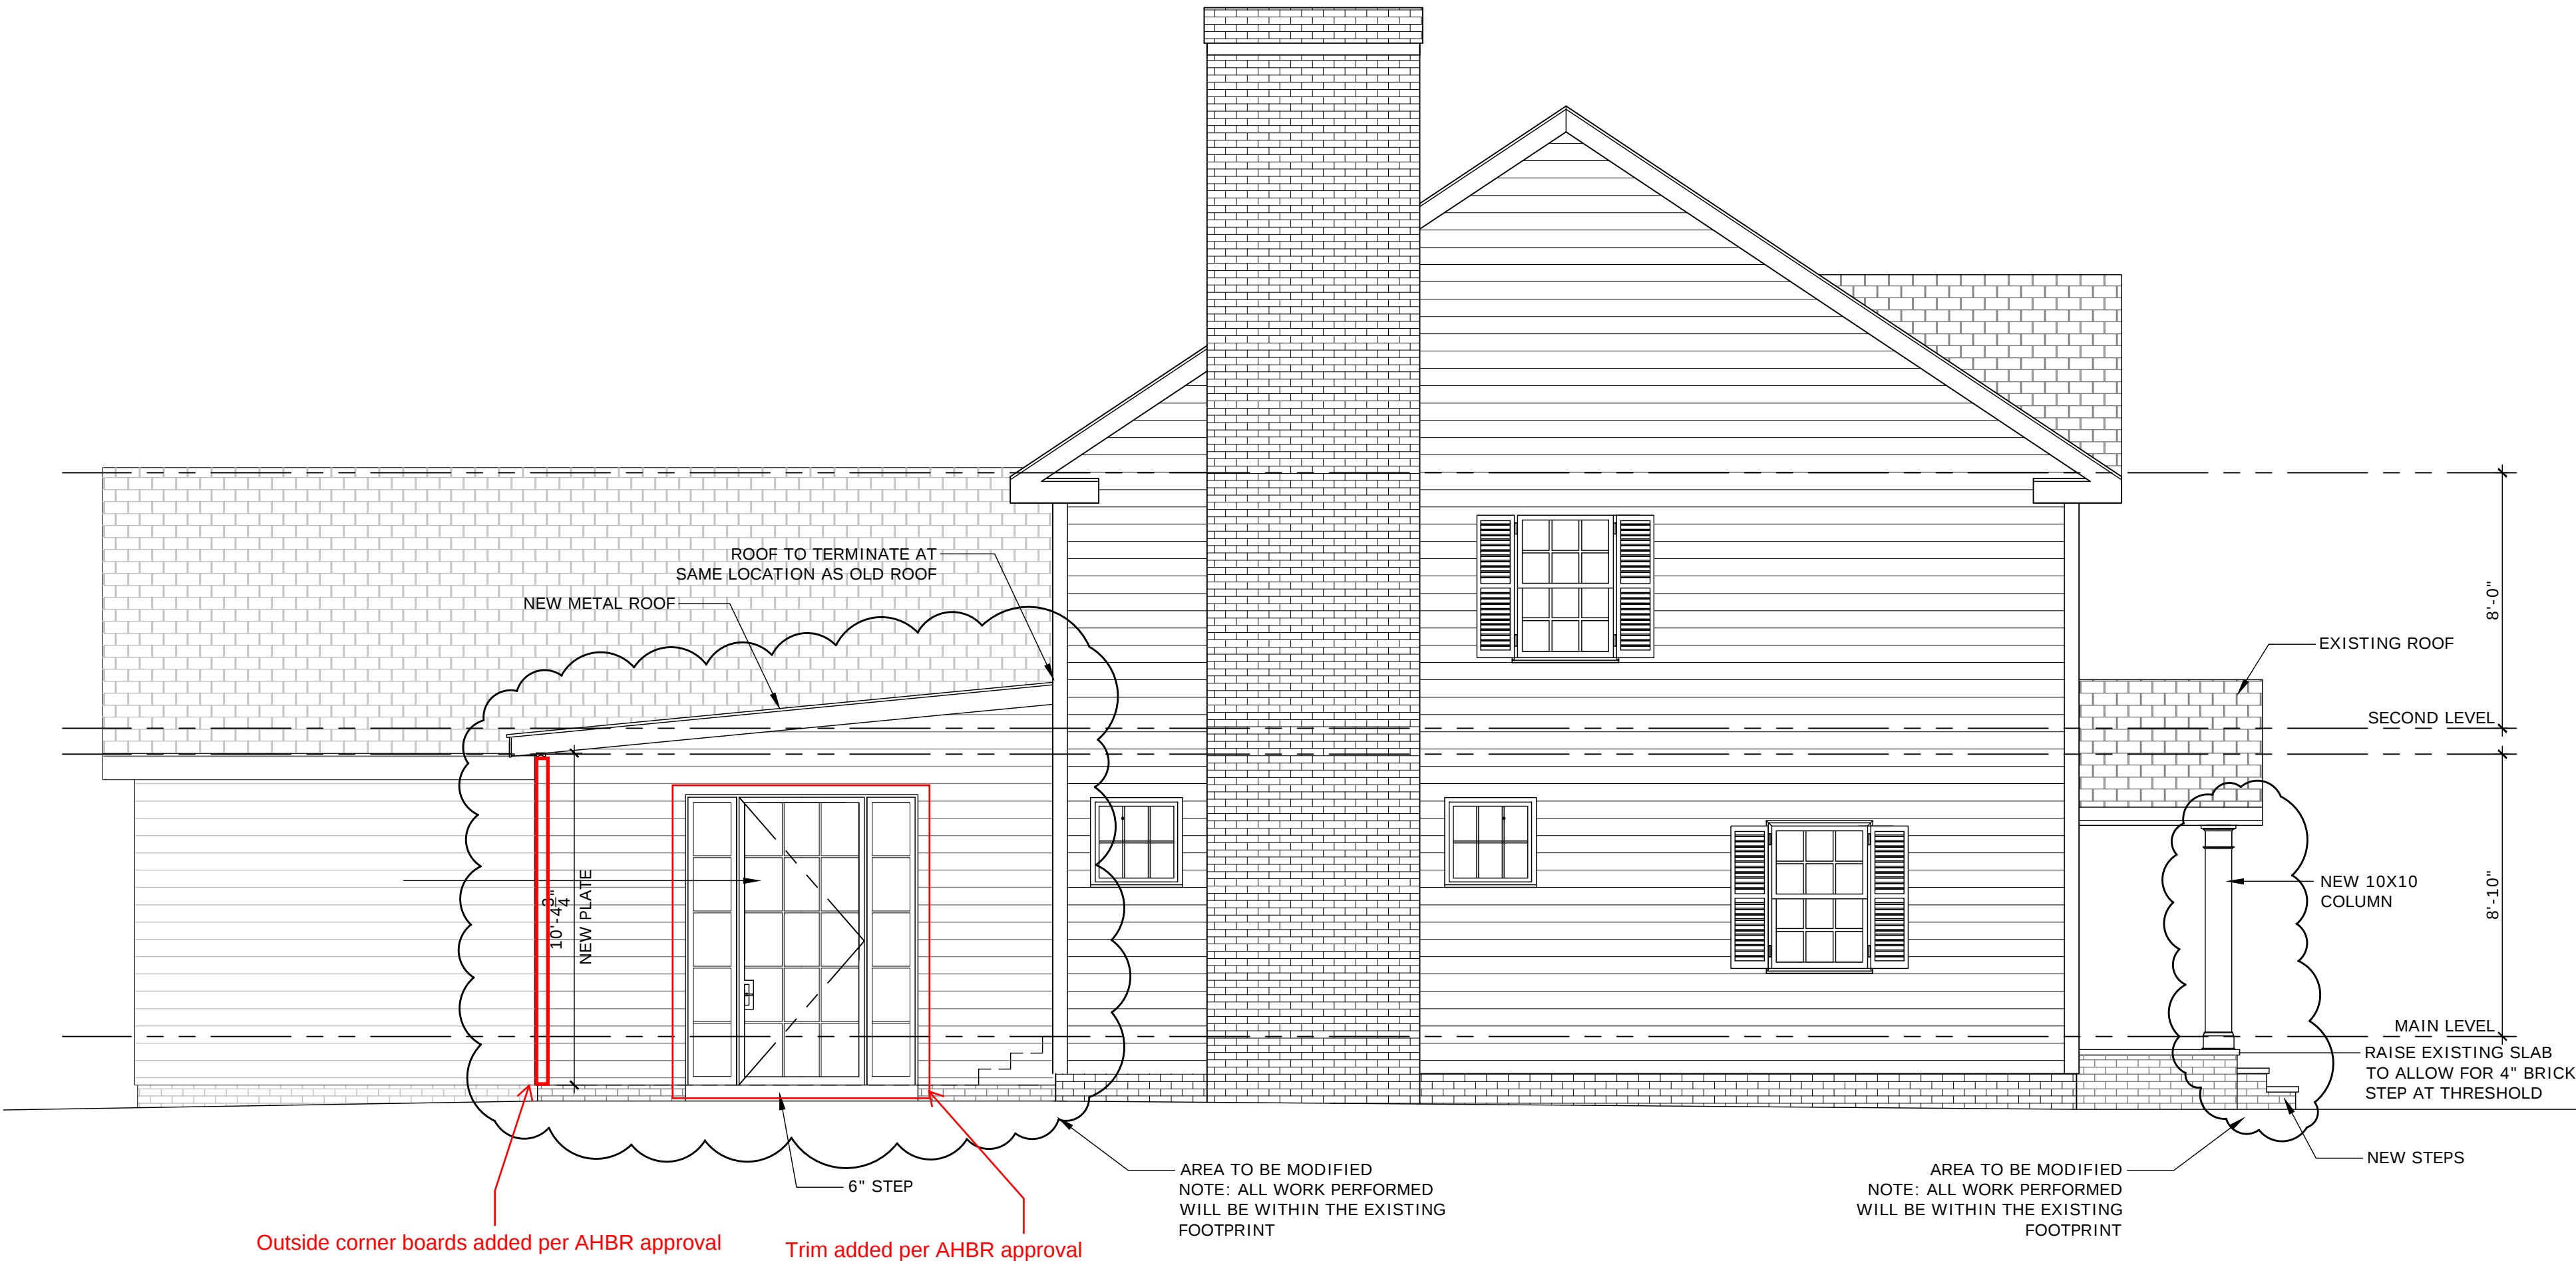

2

PROPOSED LEFT ELEVATION

SCALE: 1/4" = 1'-0"



1

EXISTING LEFT ELEVATION

SCALE: 1/4" = 1'-0"

NATHANIEL SEAY DESIGN, LLC
P.O. BOX 98357
ATLANTA, GEORGIA 30359
T: 404.538.4963
F: 404.634.9485
E: NATESEAY1@GMAIL.COM

THIS DRAWING IS THE PROPERTY OF NATHANIEL SEAY DESIGN LLC AND MAY NOT BE REPRODUCED WITHOUT WRITTEN PERMISSION

CONTRACTOR NOTES


CONTRACTOR IS RESPONSIBLE FOR VERIFYING ALL DIMENSIONS AND SITE CONDITIONS BEFORE BEGINNING CONSTRUCTION. ANY DISCREPANCIES MUST BE REPORTED TO NATHANIEL SEAY DESIGN, LLC FOR JUSTIFICATION AND/OR CORRECTION BEFORE PROCEEDING WITH THE WORK. CONTRACTOR ASSUMES RESPONSIBILITY FOR ANY DISCREPANCIES THAT ARE NOT REPORTED. ALL DIMENSIONS SHOULD BE READ OR CALCULATED AND NEVER SCALED. ALL WORK SHALL BE PERFORMED IN ACCORDANCE WITH LOCAL CODES, REGULATIONS, AND FHA.

PROPOSED MODIFICATIONS TO THE
SILVESTRO RESIDENCE
226 BRENTWOOD ROAD
HUDSON, OHIO


ISSUES		
#	DESCRIPTION	DATE

DRAWN BY: NJS	JOB #
PLOT DATE: 6/27/2025	

RELEASED FOR CONSTRUCTION

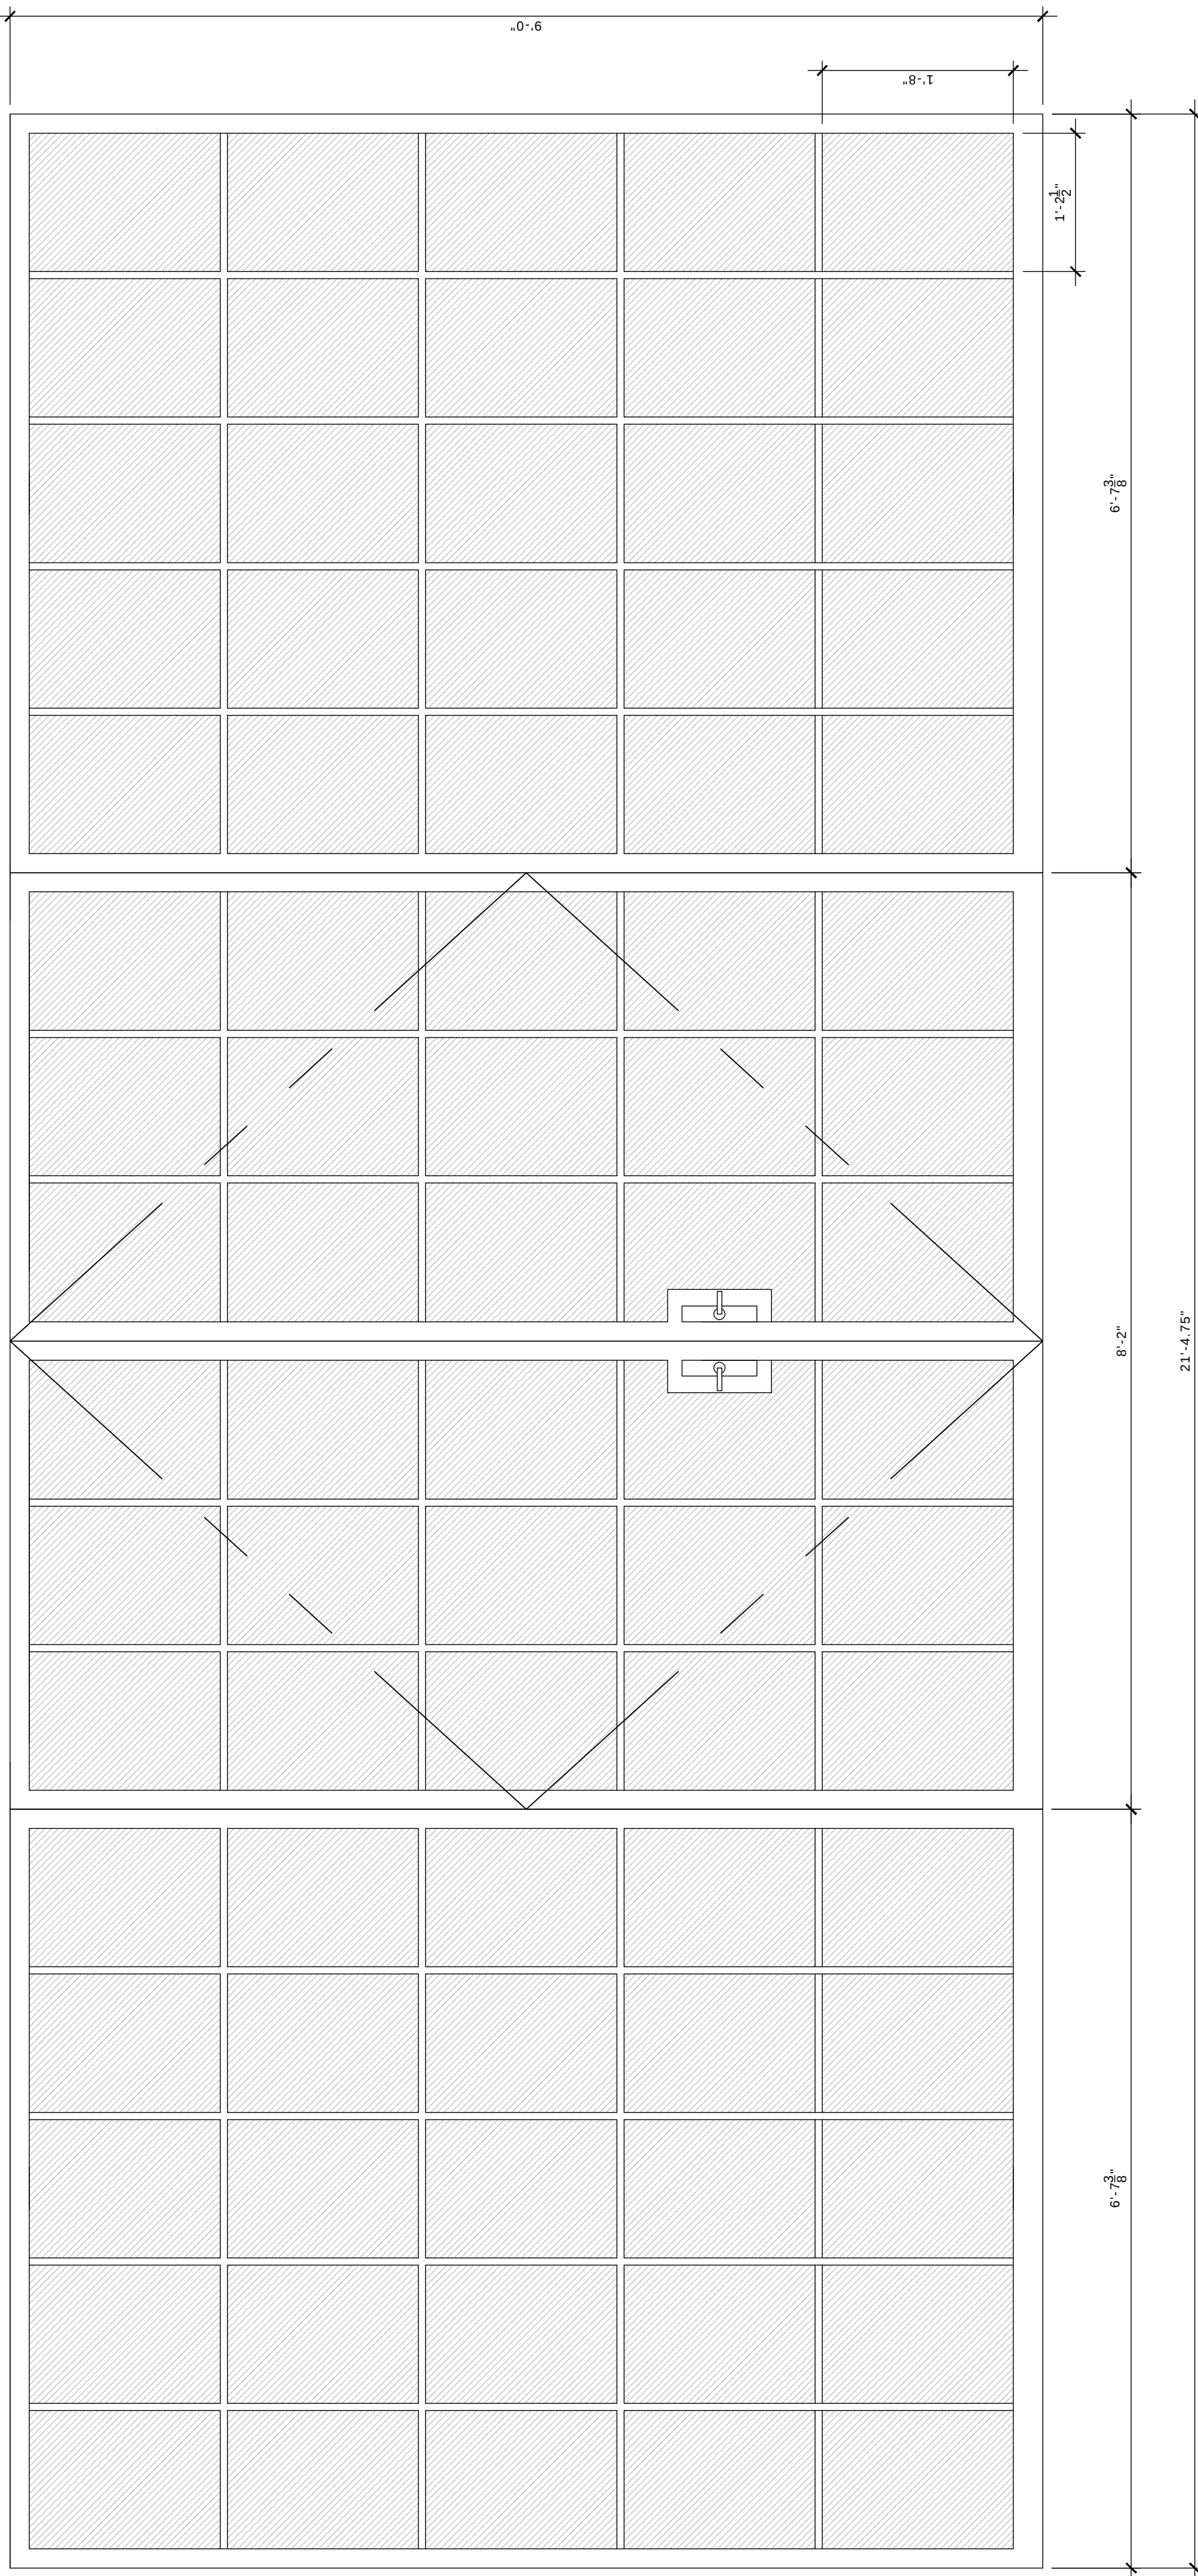


C PROPOSED REAR DOORS AND WINDOWS
SCALE: 1" = 1'-0"

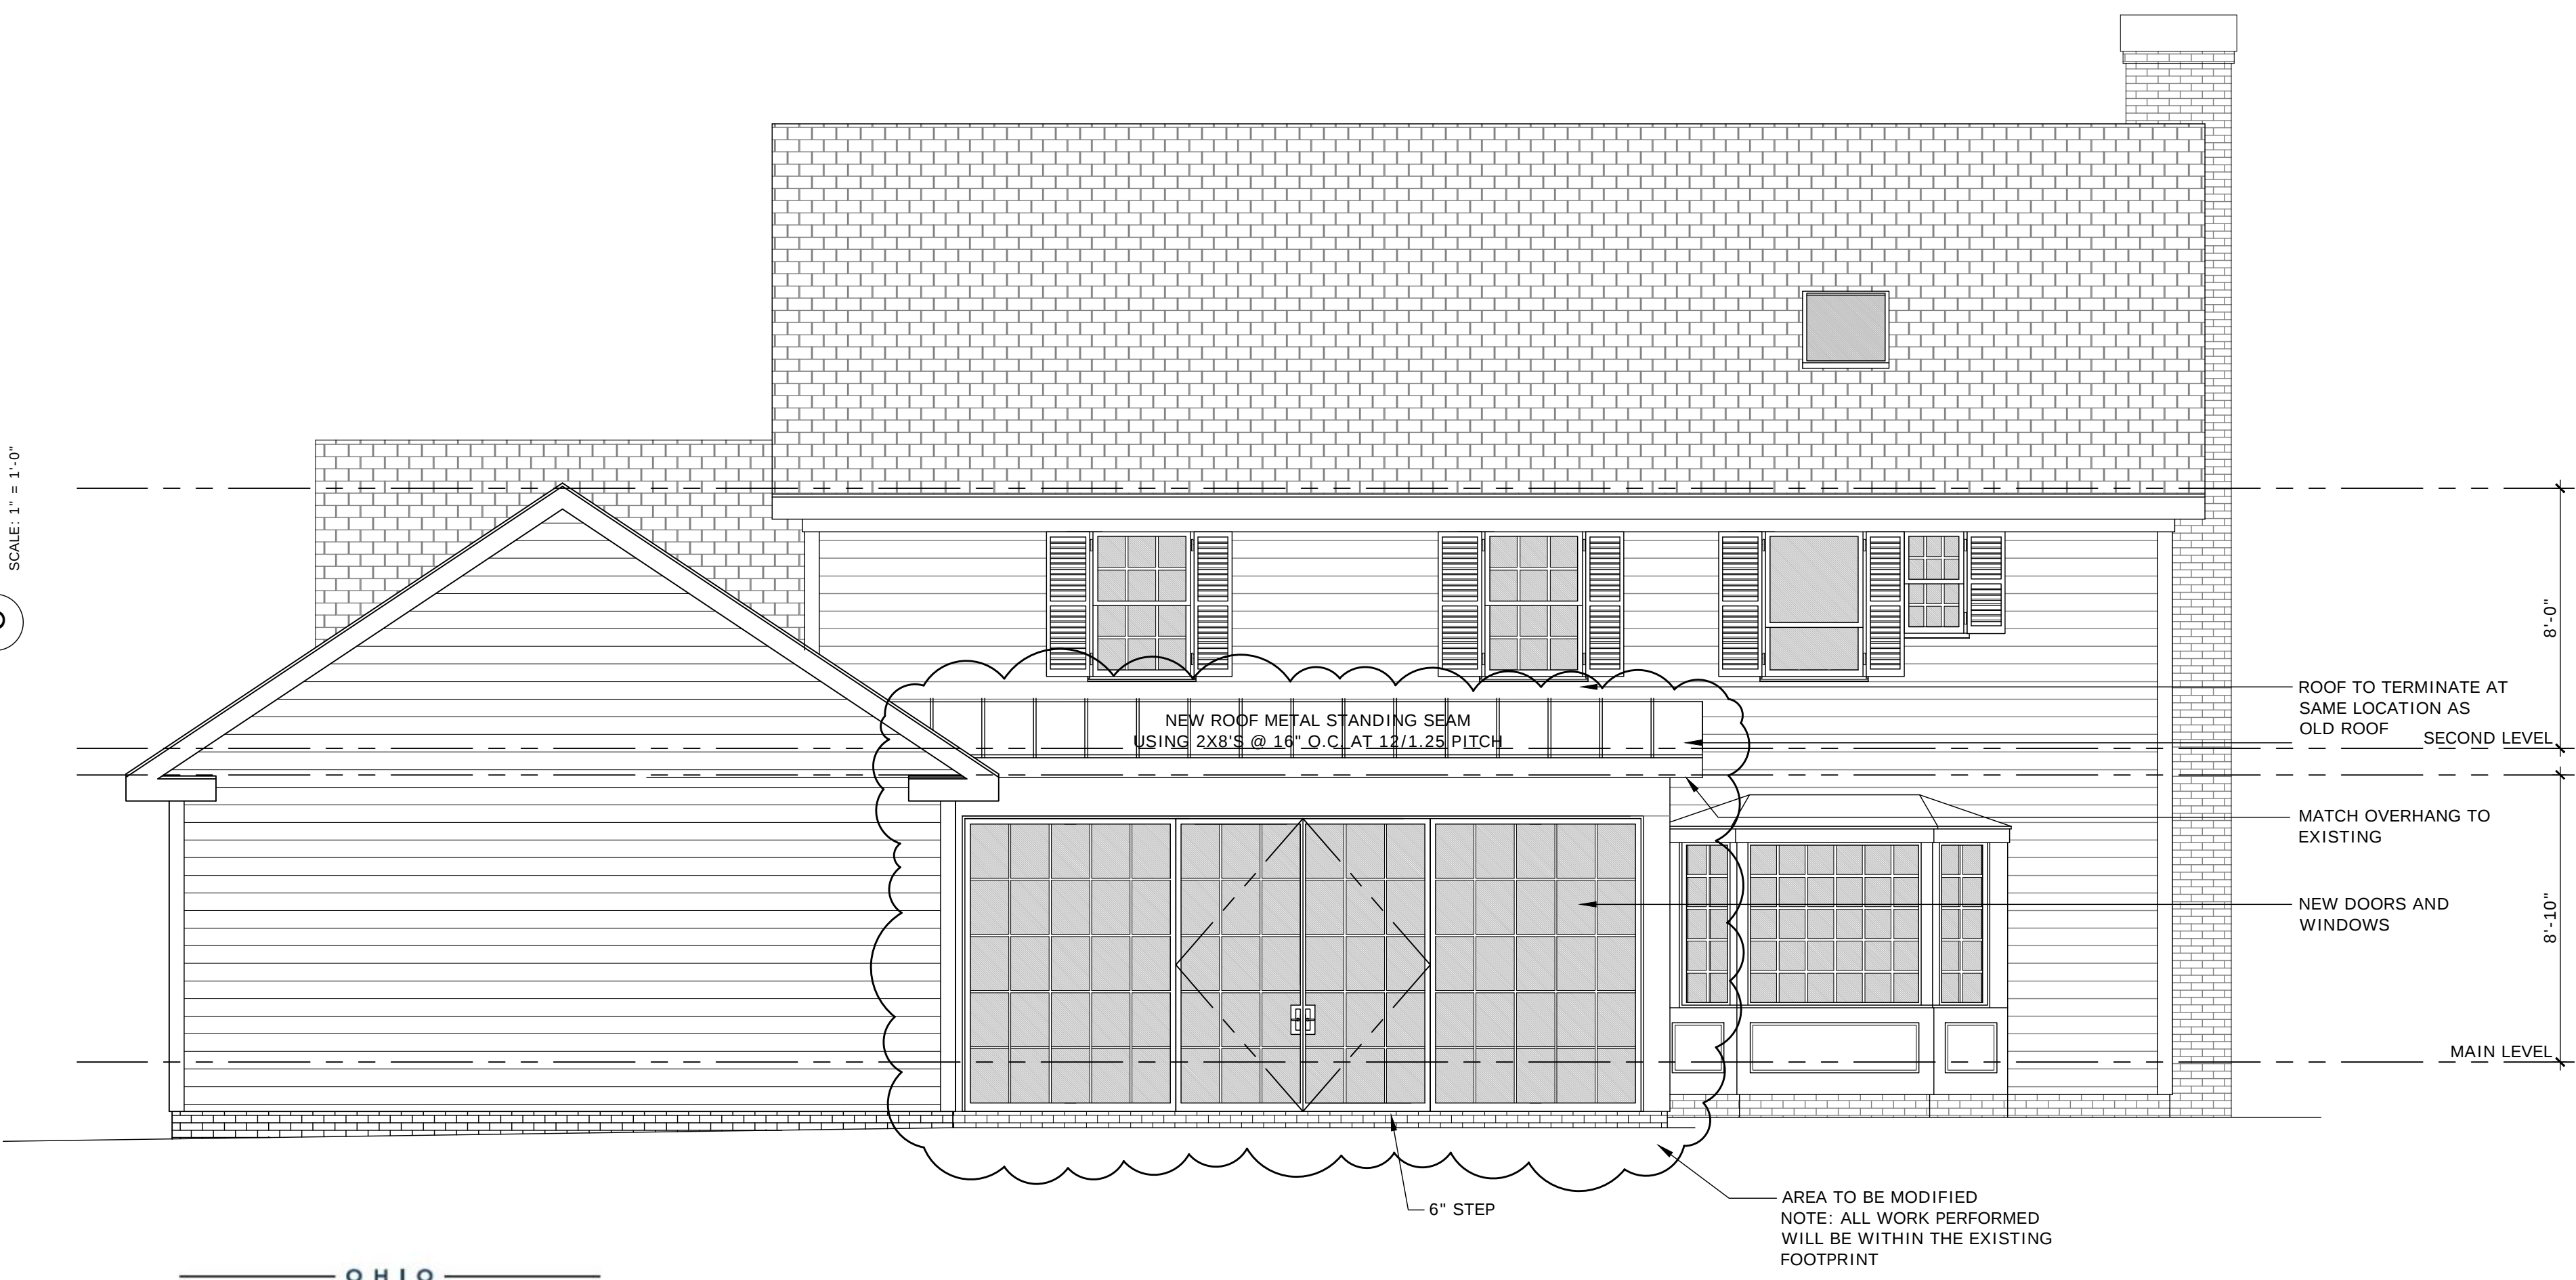

OHIO
HUDSON
COMMUNITY DEVELOPMENT
DEPARTMENT

☒ Approved
07/18/2025


Zoning Certificate #:
25-758

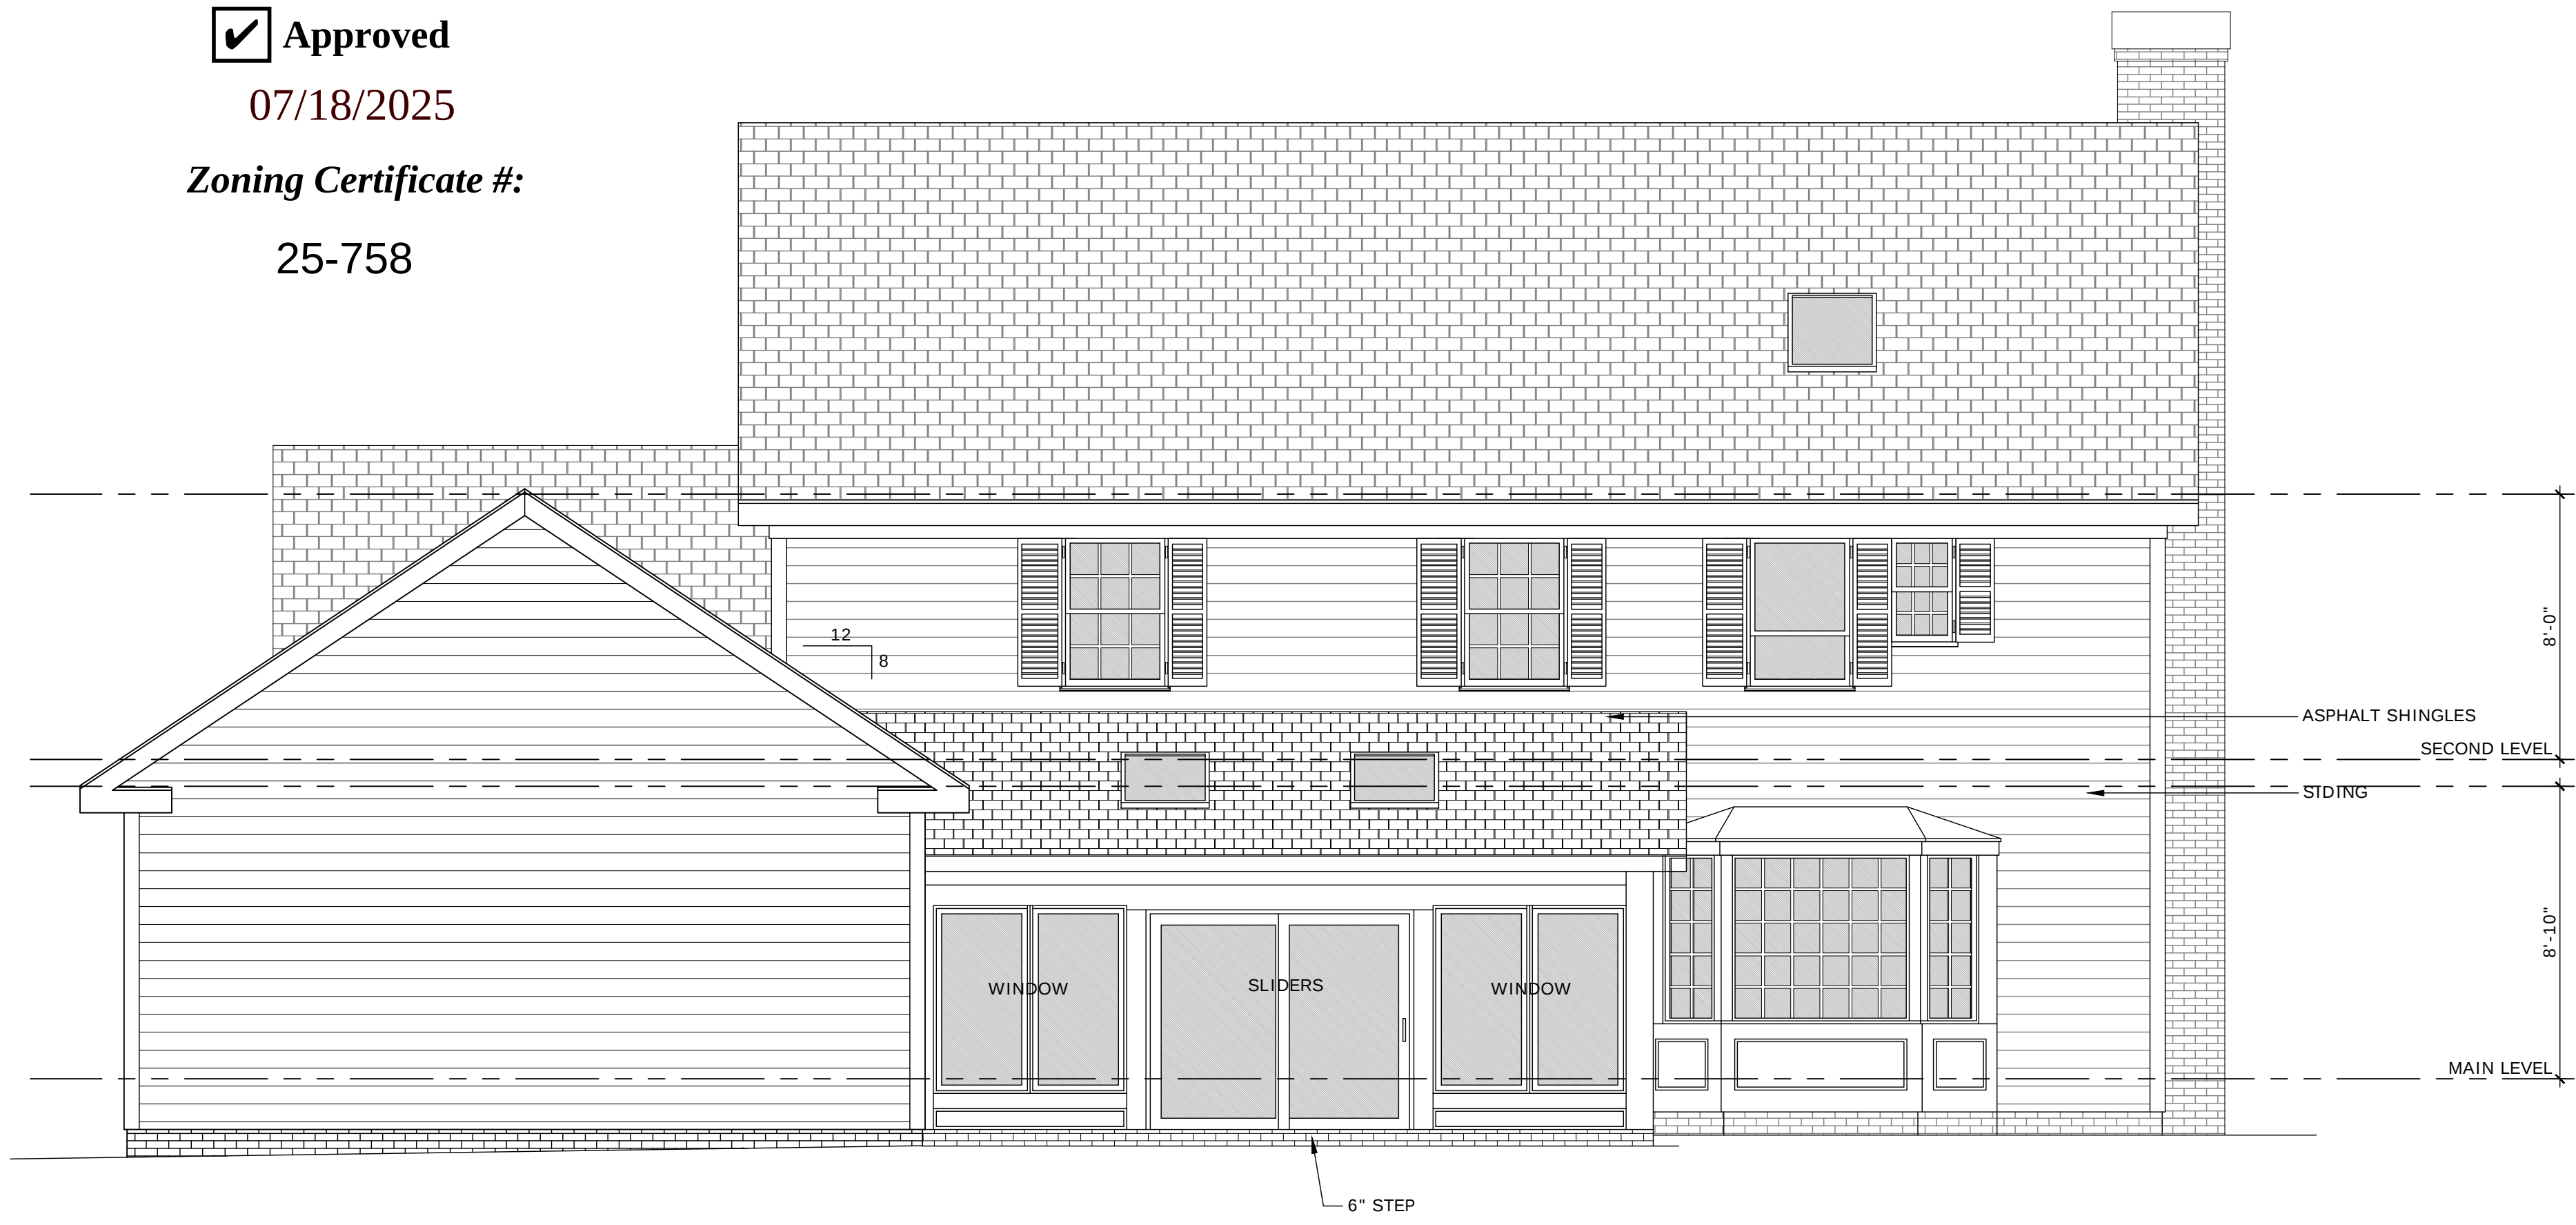

2 PROPOSED REAR ELEVATION
SCALE: 1/4" = 1'-0"

1 EXISTING REAR ELEVATION
SCALE: 1/4" = 1'-0"

RELEASED FOR CONSTRUCTION

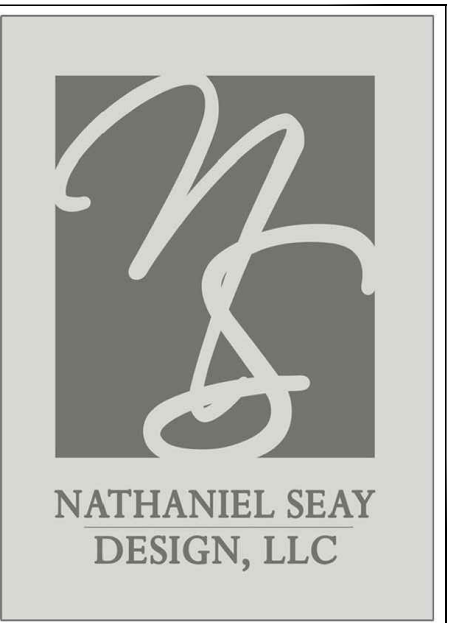

NATHANIEL SEAY DESIGN, LLC
P.O. BOX 98357
ATLANTA, GEORGIA 30359
T: 404.538.4963
F: 404.634.9485
E: NATESEAY1@GMAIL.COM

THIS DRAWING IS THE PROPERTY OF NATHANIEL SEAY DESIGN LLC AND MAY NOT BE REPRODUCED WITHOUT WRITTEN PERMISSION

CONTRACTOR NOTES

CONTRACTOR IS RESPONSIBLE FOR VERIFYING ALL DIMENSIONS AND SITE CONDITIONS BEFORE BEGINNING CONSTRUCTION. ANY DISCREPANCIES MUST BE REPORTED TO NATHANIEL SEAY DESIGN, LLC FOR JUSTIFICATION AND/OR CORRECTION BEFORE PROCEEDING WITH THE WORK. CONTRACTOR ASSUMES RESPONSIBILITY FOR ANY DISCREPANCIES THAT ARE NOT REPORTED. ALL DIMENSIONS SHOULD BE READ OR CALCULATED AND NEVER SCALED. ALL WORK SHALL BE PERFORMED IN ACCORDANCE WITH LOCAL CODES, REGULATIONS, AND FHA.

PROPOSED MODIFICATIONS TO THE
SILVESTRO RESIDENCE
226 BRENTWOOD ROAD
HUDSON, OHIO

ISSUES		
#	DESCRIPTION	DATE

DRAWN BY: NJS	JOB #
PLOT DATE: 6/27/2025	


A2.2

☒ **Approved**


07/18/2025

Zoning Certificate #:


25-758

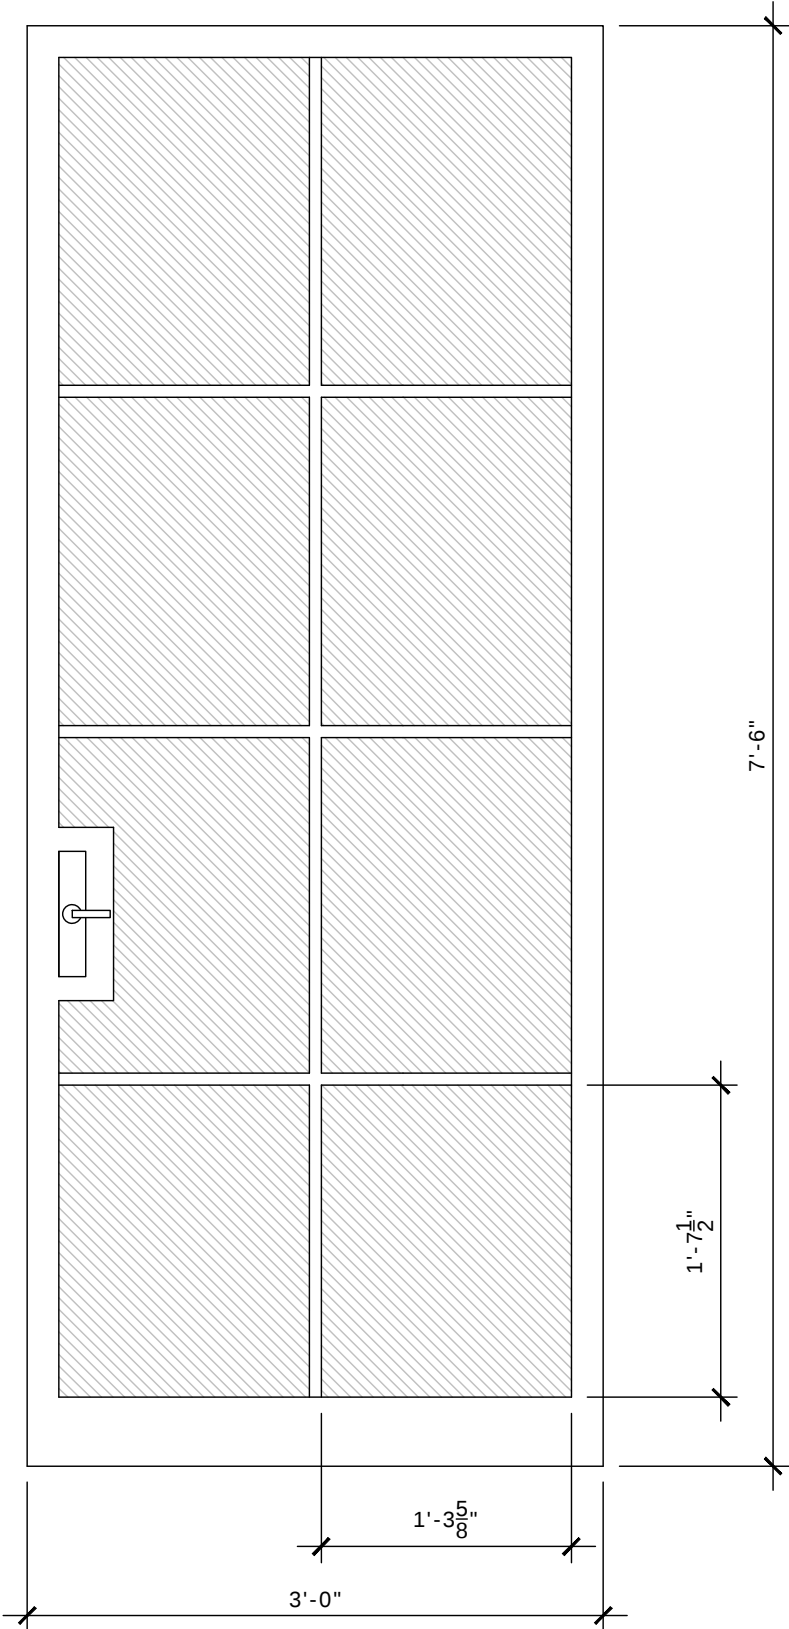

D PROPOSED SIDE PORCH DOOR
SCALE: 1" = 1'-0"

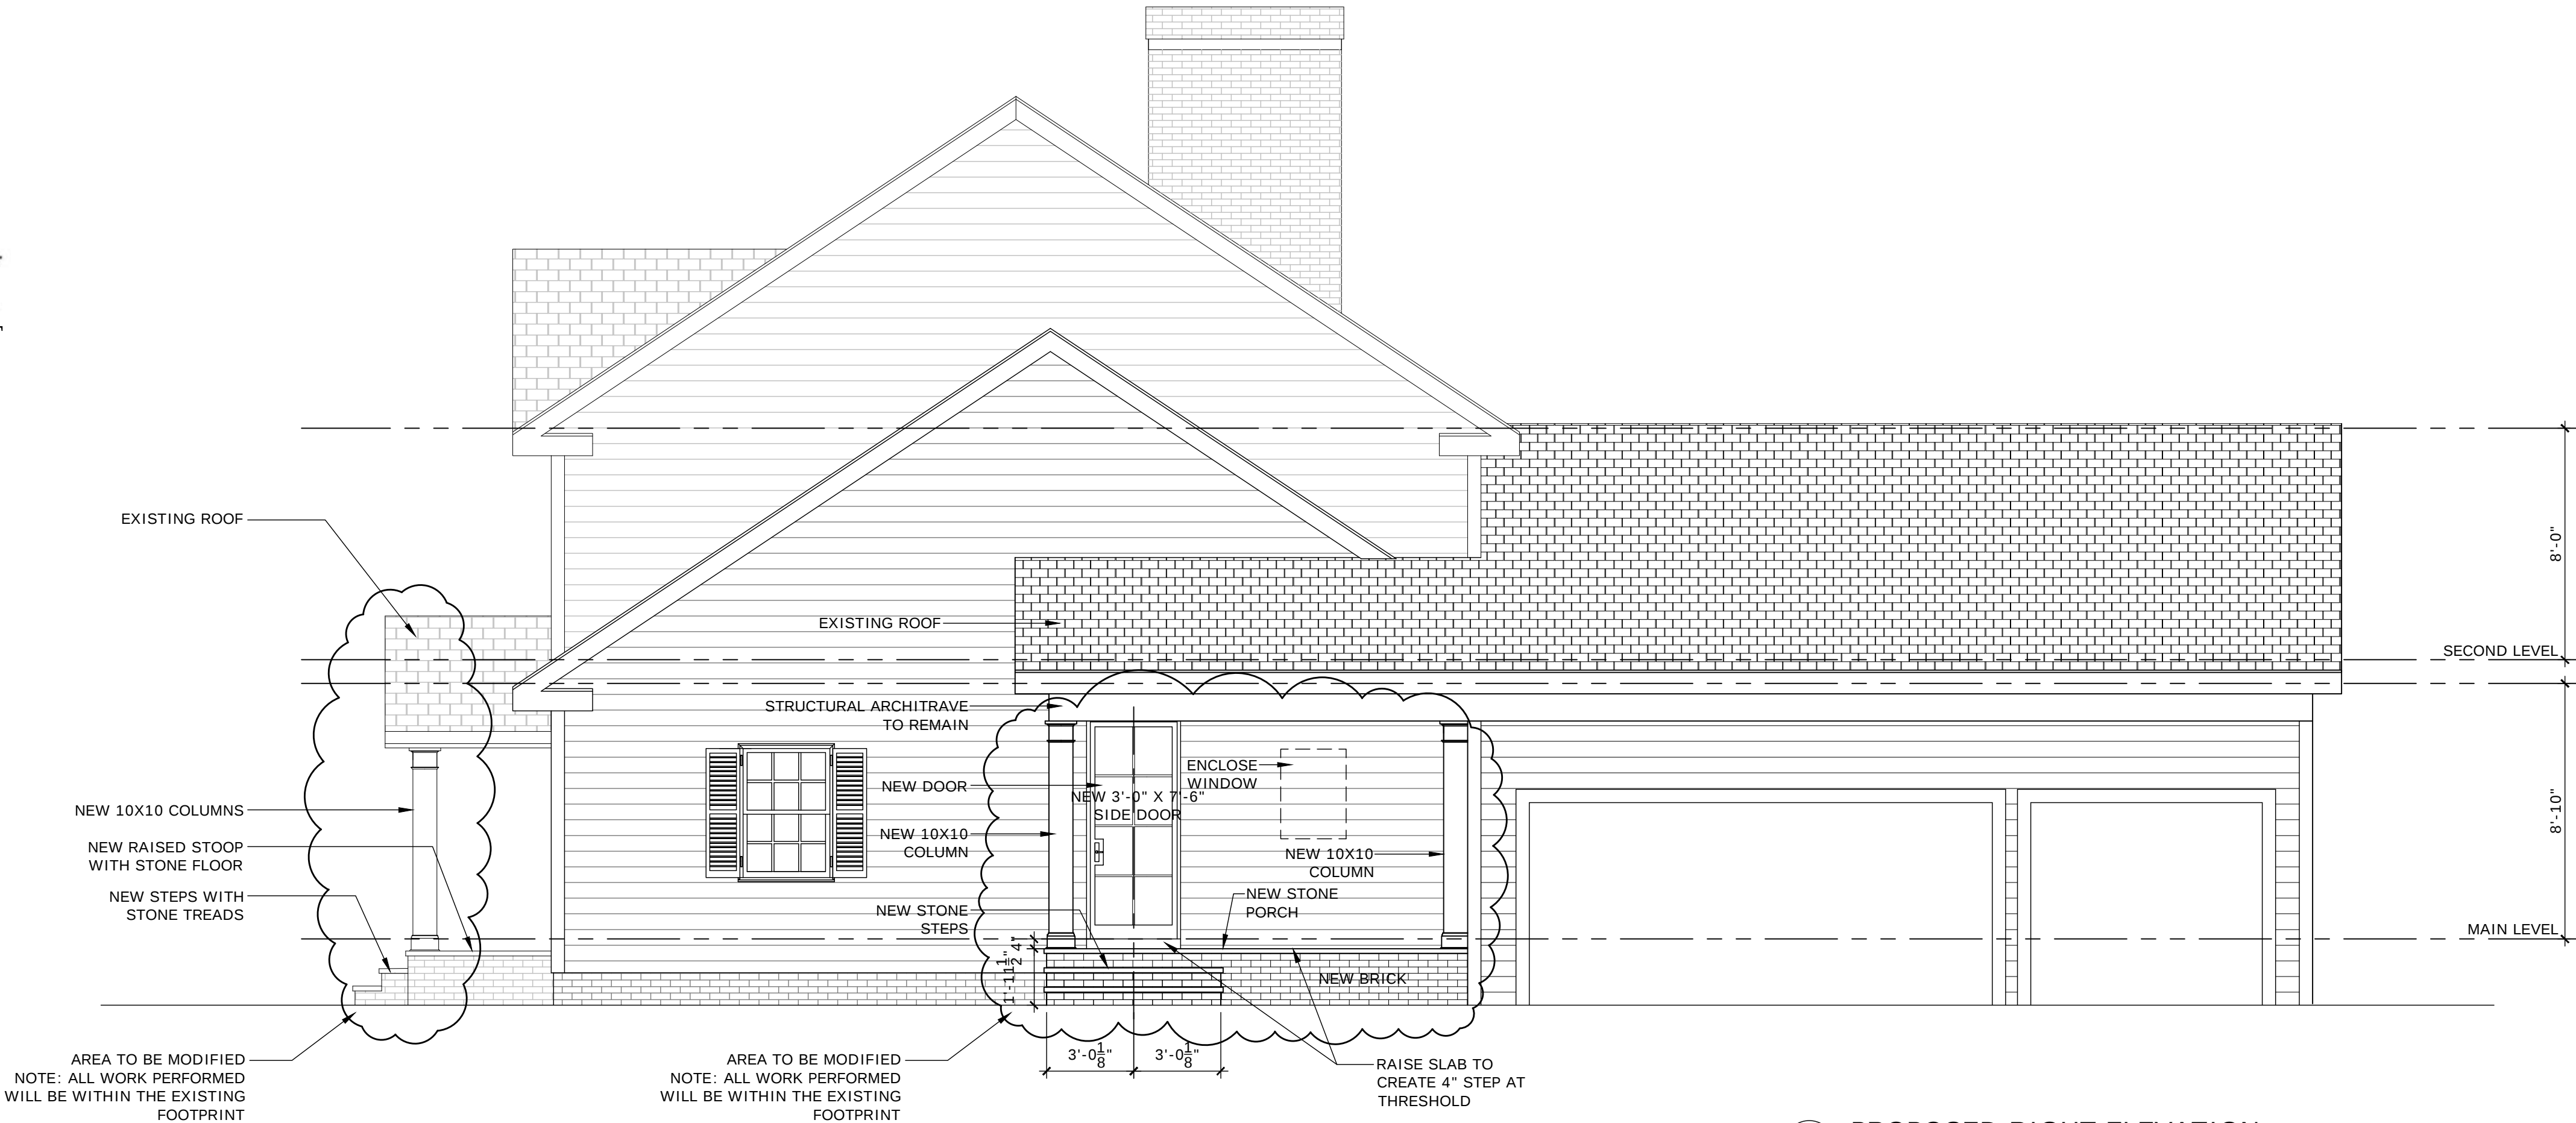

2 PROPOSED RIGHT ELEVATION
SCALE: 1/4" = 1'-0"

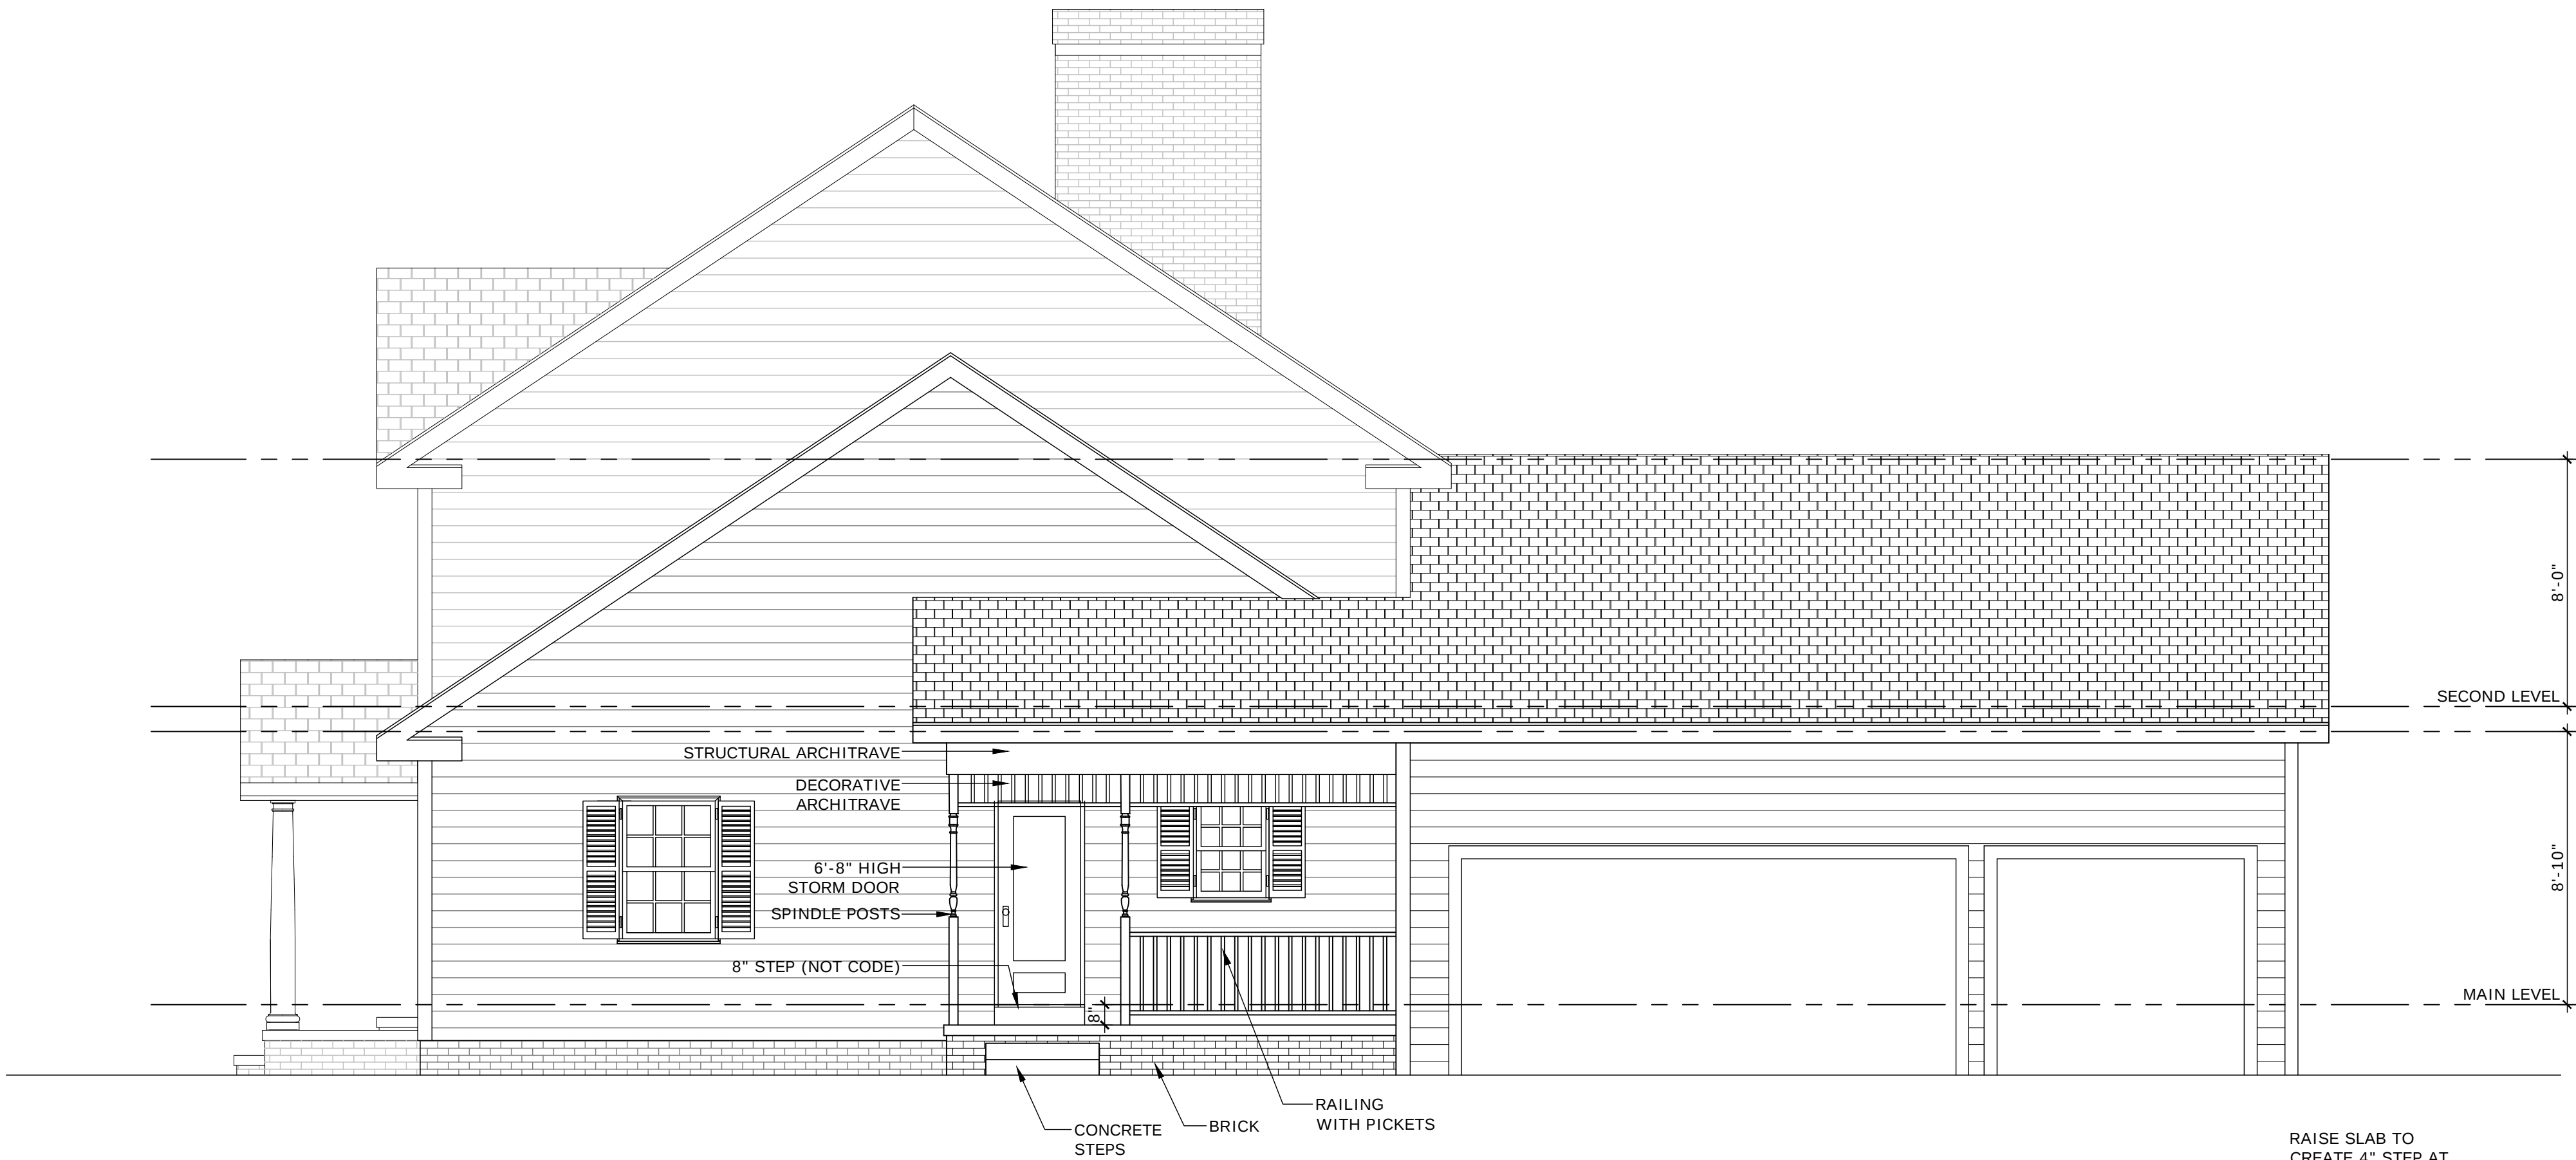

1 EXISTING RIGHT ELEVATION
SCALE: 1/4" = 1'-0"

NATHANIEL SEAY DESIGN, LLC
P.O. BOX 98357
ATLANTA, GEORGIA 30359
T: 404.538.4963
F: 404.634.9485
E: NATESEAY1@GMAIL.COM

THIS DRAWING IS THE PROPERTY OF NATHANIEL SEAY DESIGN LLC AND MAY NOT BE REPRODUCED WITHOUT WRITTEN PERMISSION

CONTRACTOR NOTES

CONTRACTOR IS RESPONSIBLE FOR VERIFYING ALL DIMENSIONS AND SITE CONDITIONS BEFORE BEGINNING CONSTRUCTION. ANY DISCREPANCIES MUST BE REPORTED TO NATHANIEL SEAY DESIGN, LLC FOR JUSTIFICATION AND/OR CORRECTION BEFORE PROCEEDING WITH THE WORK. CONTRACTOR ASSUMES RESPONSIBILITY FOR ANY DISCREPANCIES THAT ARE NOT REPORTED. ALL DIMENSIONS SHOULD BE READ OR CALCULATED AND NEVER SCALED. ALL WORK SHALL BE PERFORMED IN ACCORDANCE WITH LOCAL CODES, REGULATIONS, AND FHA.


PROPOSED MODIFICATIONS TO THE
SILVESTRO RESIDENCE
226 BRENTWOOD ROAD
HUDSON, OHIO

ISSUES		
#	DESCRIPTION	DATE

DRAWN BY: NJS	JOB #
PLOT DATE: 6/27/2025	

A2.3

RELEASED FOR CONSTRUCTION

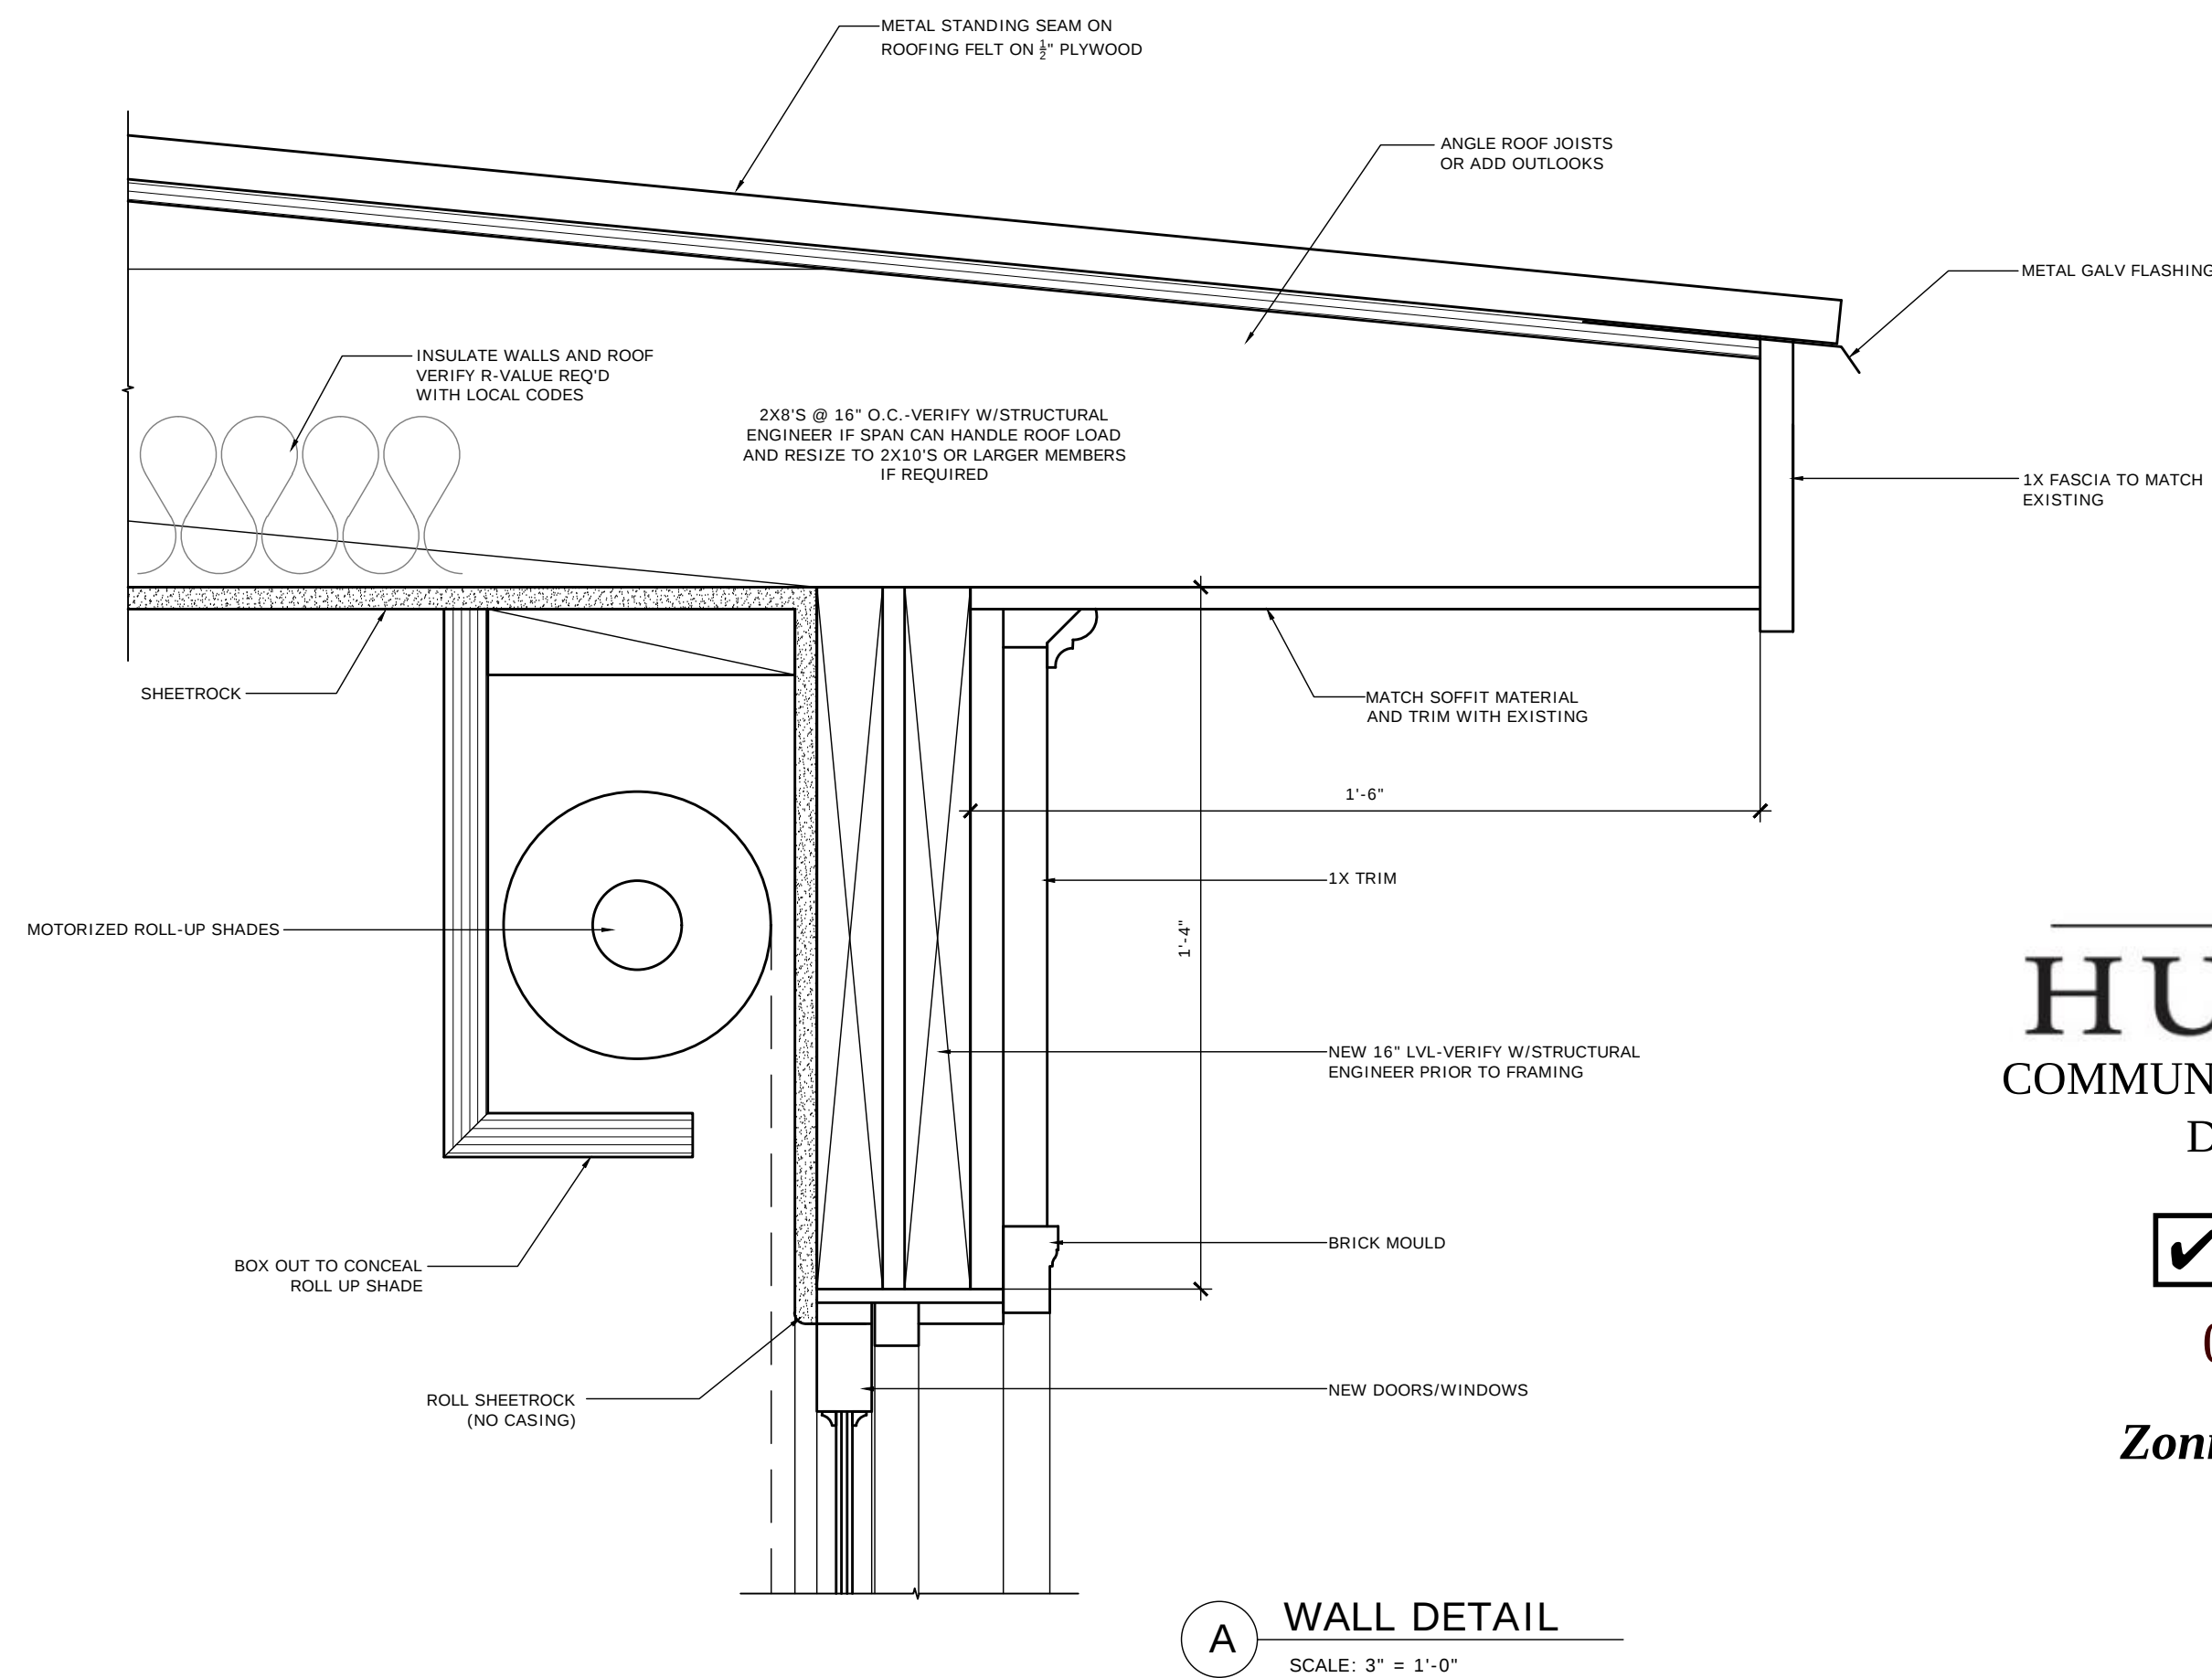

OHIO
HUDSON
COMMUNITY DEVELOPMENT
DEPARTMENT


☒ **Approved**

07/18/2025


Zoning Certificate #:

25-758


A WALL DETAIL
SCALE: 3" = 1'-0"

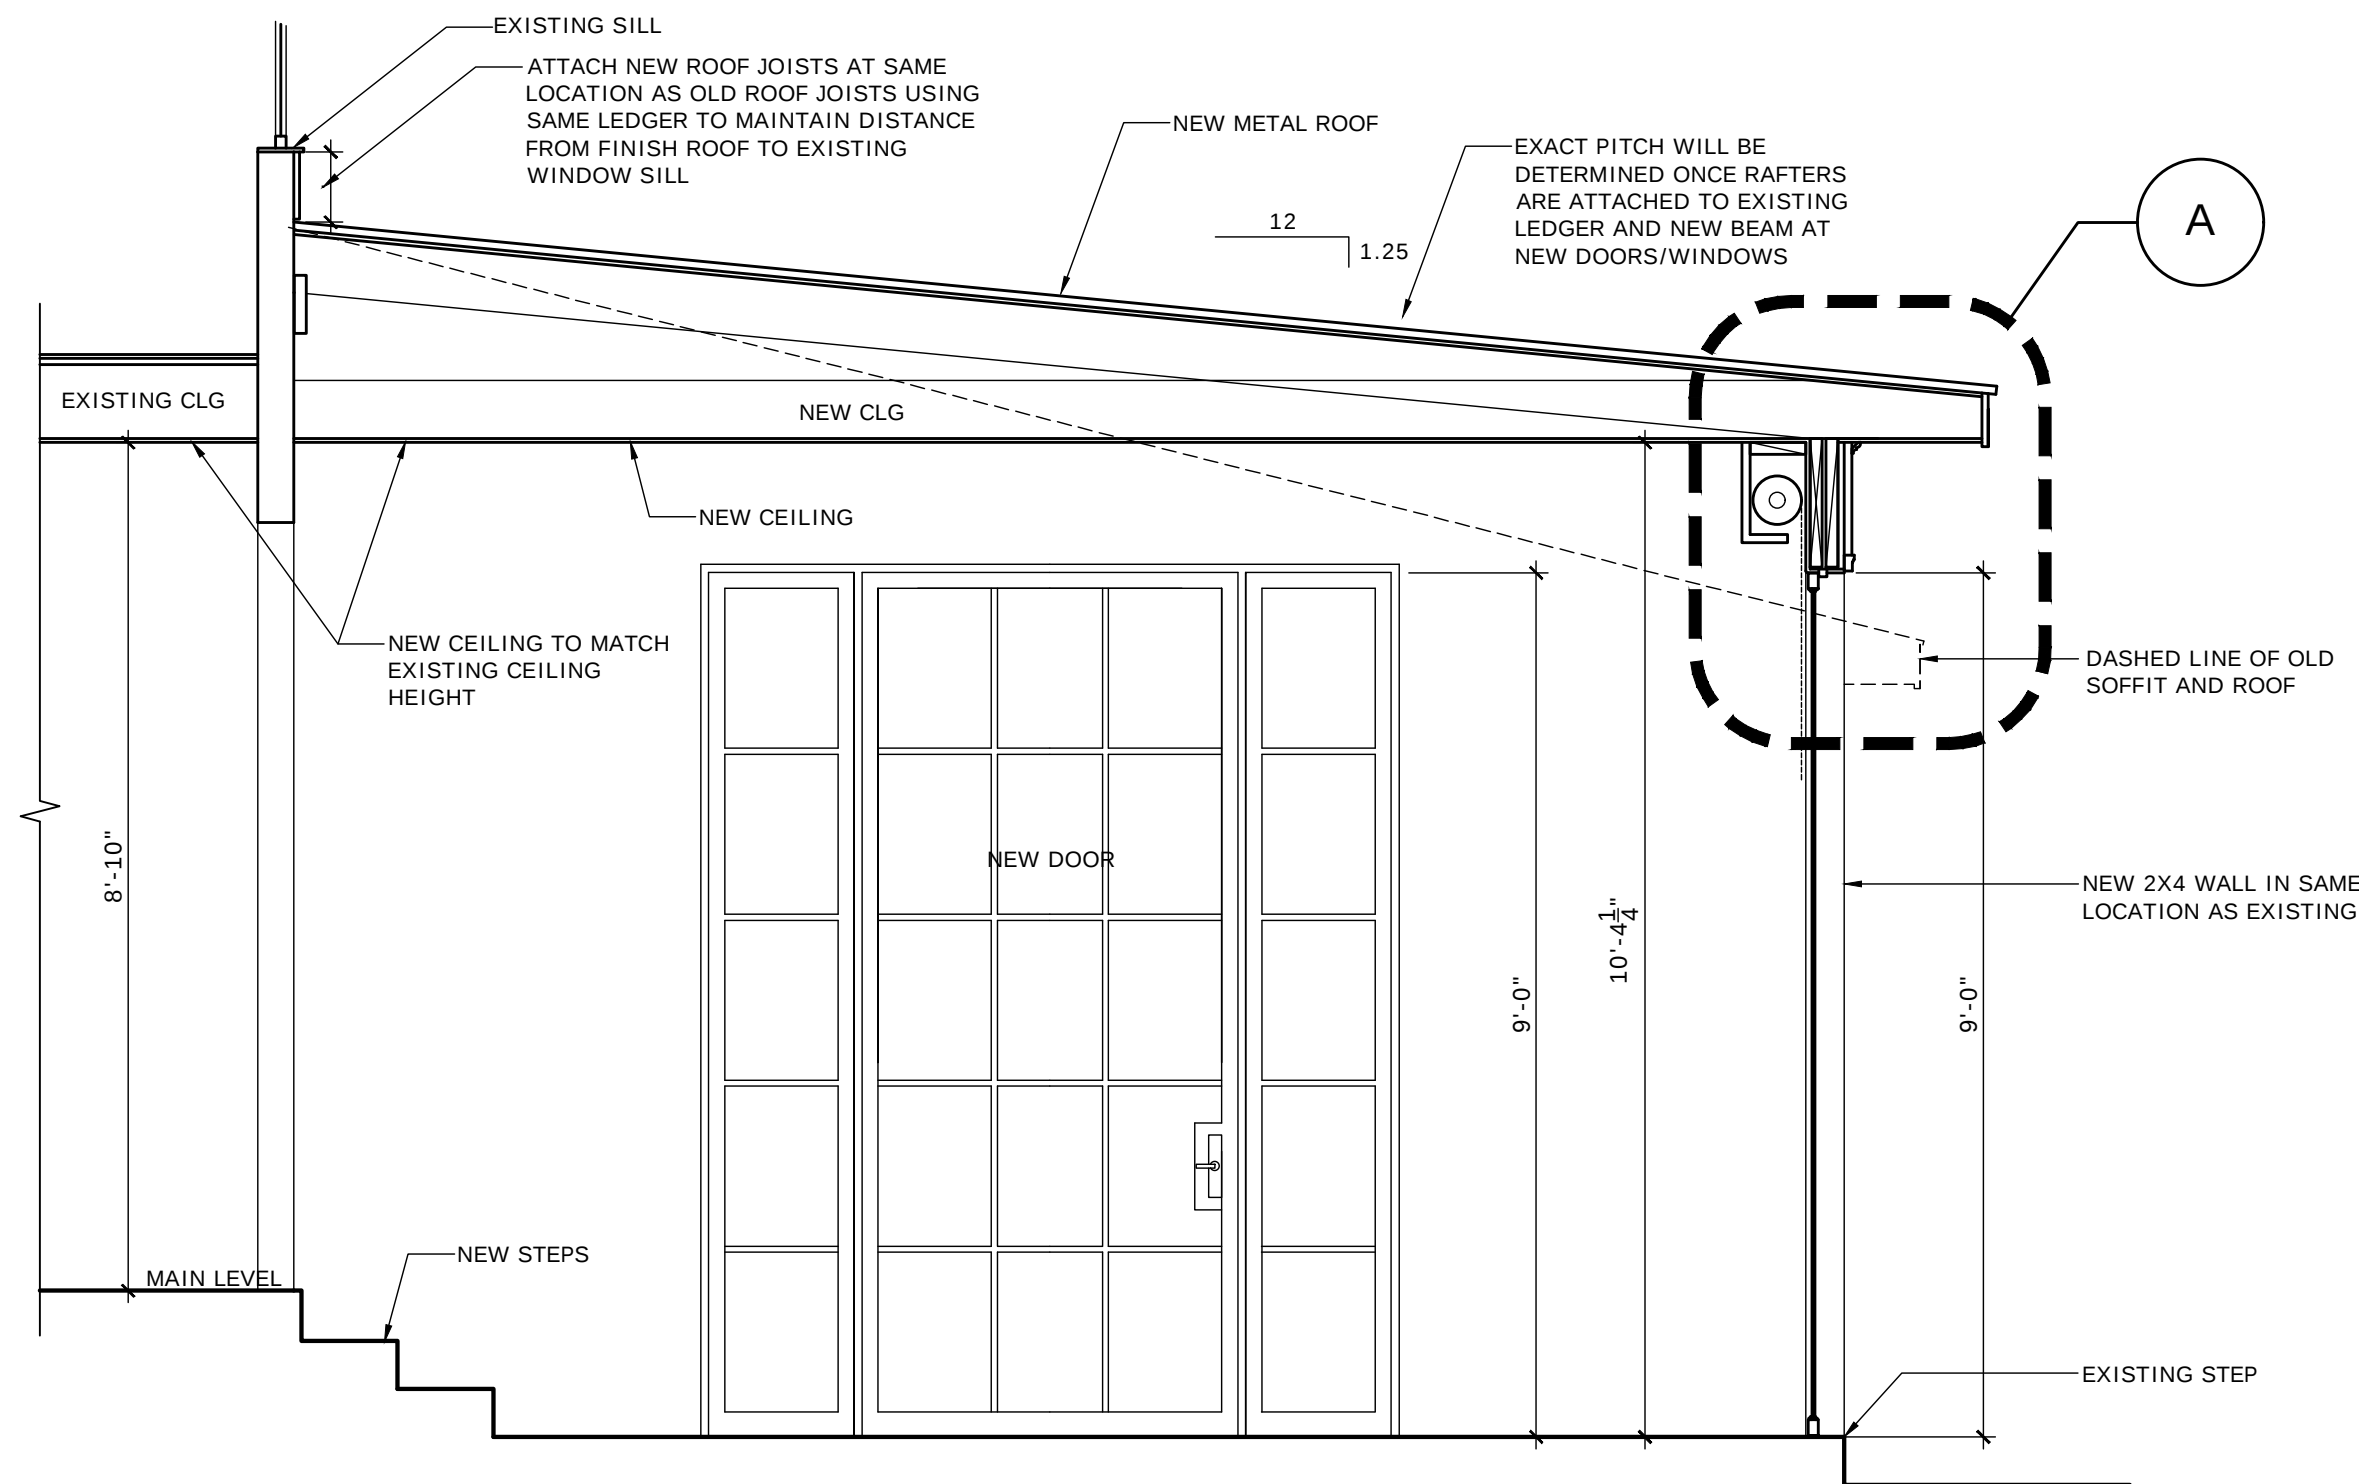


2 PROPOSED SUNROOM SECTION
SCALE: 1/2" = 1'-0"

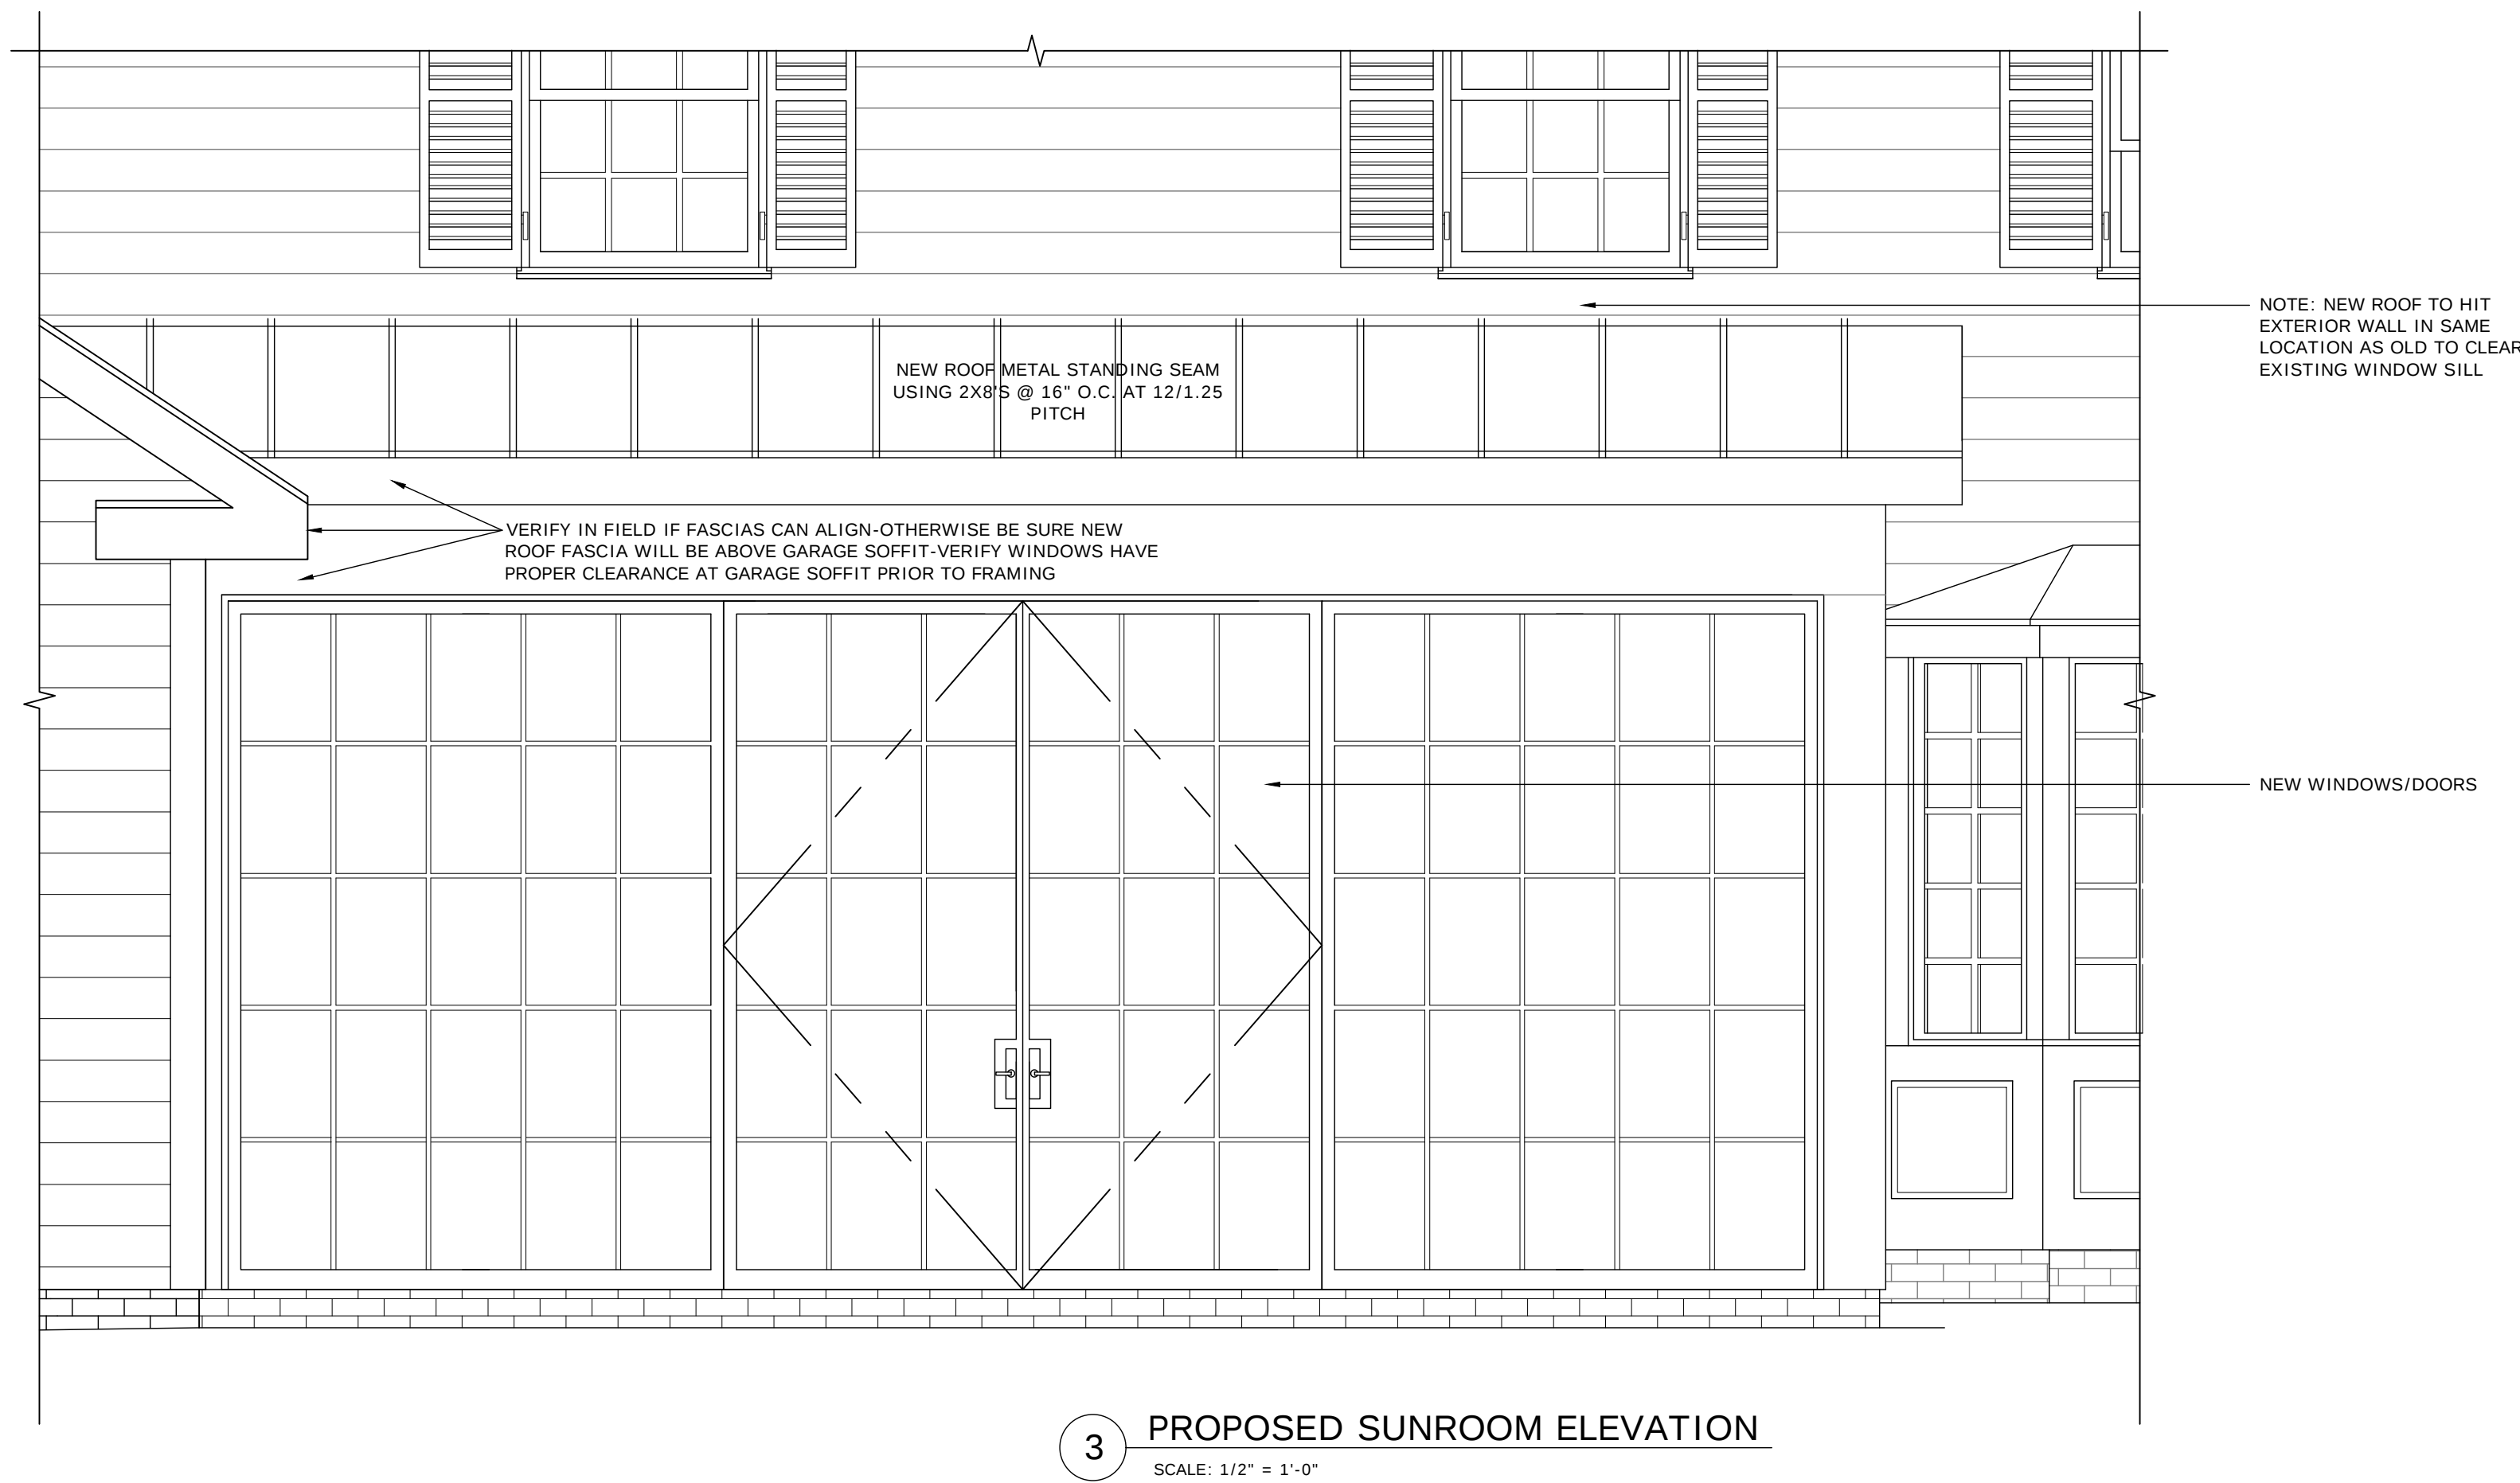

3 PROPOSED SUNROOM ELEVATION
SCALE: 1/2" = 1'-0"

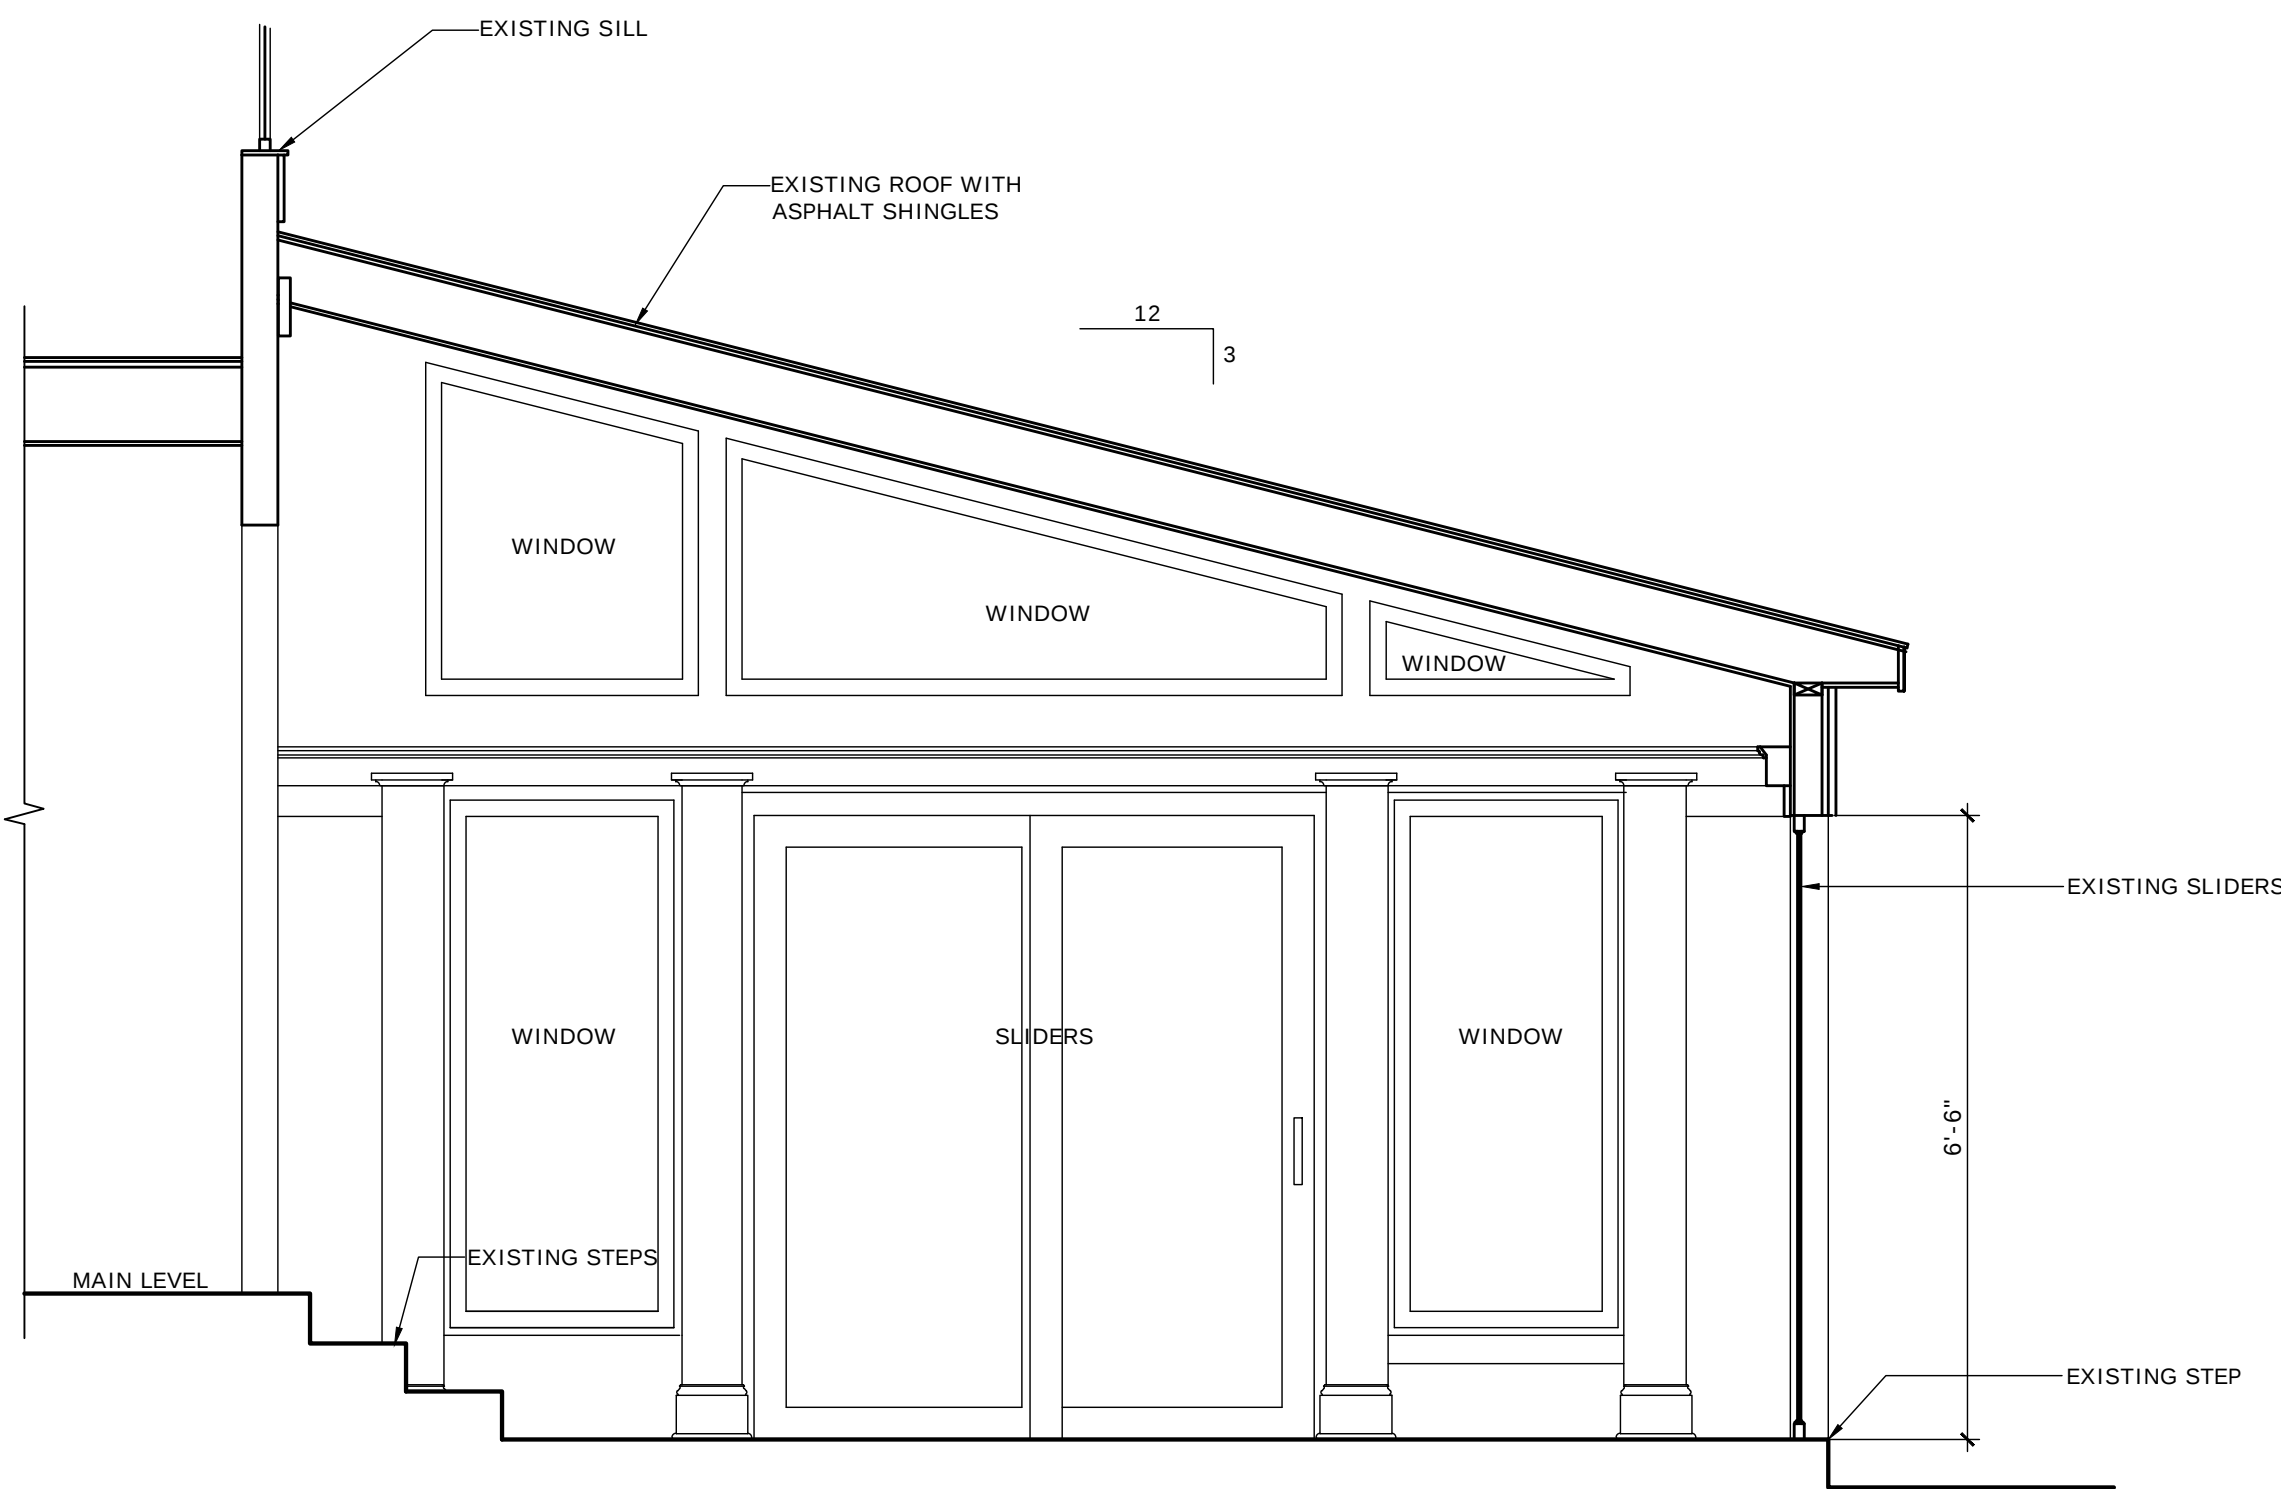

1 EXISTING SUNROOM SECTION
SCALE: 1/2" = 1'-0"

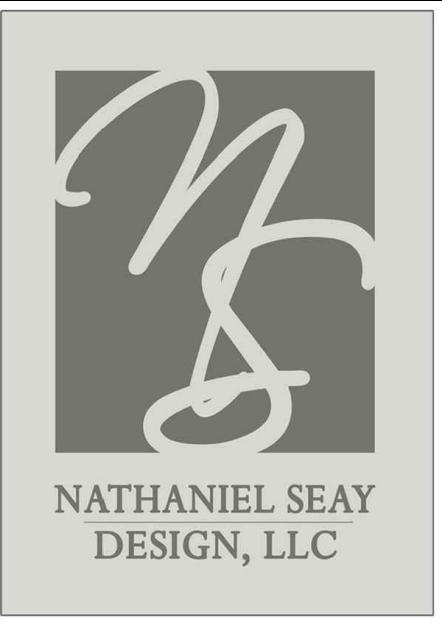

NATHANIEL SEAY DESIGN, LLC
P.O. BOX 98357
ATLANTA, GEORGIA 30359
T: 404.538.4963
F: 404.634.9485
E: NATESEAY1@GMAIL.COM

THIS DRAWING IS THE PROPERTY OF NATHANIEL SEAY DESIGN LLC AND MAY NOT BE REPRODUCED WITHOUT WRITTEN PERMISSION

CONTRACTOR NOTES
CONTRACTOR IS RESPONSIBLE FOR VERIFYING ALL DIMENSIONS AND SITE CONDITIONS BEFORE BEGINNING CONSTRUCTION. ANY DISCREPANCIES MUST BE REPORTED TO NATHANIEL SEAY DESIGN, LLC FOR JUSTIFICATION AND/OR CORRECTION BEFORE PROCEEDING WITH THE WORK. CONTRACTOR ASSUMES RESPONSIBILITY FOR ANY DISCREPANCIES THAT ARE NOT REPORTED. ALL DIMENSIONS SHOULD BE READ OR CALCULATED AND NEVER SCALED. ALL WORK SHALL BE PERFORMED IN ACCORDANCE WITH LOCAL CODES, REGULATIONS, AND FHA.

PROPOSED MODIFICATIONS TO THE
SILVESTRO RESIDENCE
226 BRENTWOOD ROAD
HUDSON, OHIO

ISSUES		
#	DESCRIPTION	DATE

DRAWN BY: NJS	JOB #
PLOT DATE: 6/27/2025	

A4.0

RELEASED FOR CONSTRUCTION



NATHANIEL SEAY DESIGN, LLC
P.O. BOX 98357
ATLANTA, GEORGIA 30359
T: 404.538.4963
F: 404.634.9485
E: NATESEAY1@GMAIL.COM

THIS DRAWING IS THE PROPERTY
OF NATHANIEL SEAY DESIGN LLC
AND MAY NOT BE REPRODUCED
WITHOUT WRITTEN PERMISSION

CONTRACTOR NOTES


CONTRACTOR IS RESPONSIBLE FOR VERIFYING ALL DIMENSIONS AND SITE CONDITIONS BEFORE BEGINNING CONSTRUCTION. ANY DISCREPANCIES MUST BE REPORTED TO NATHANIEL SEAY DESIGN, LLC FOR JUSTIFICATION AND/OR CORRECTION BEFORE PROCEEDING WITH THE WORK. CONTRACTOR ASSUMES RESPONSIBILITY FOR ANY DISCREPANCIES THAT ARE NOT REPORTED. ALL DIMENSIONS SHOULD BE READ OR CALCULATED AND NEVER SCALED. ALL WORK SHALL BE PERFORMED IN ACCORDANCE WITH LOCAL CODES, REGULATIONS, AND FHA.

PROPOSED MODIFICATIONS TO THE
SILVESTRO RESIDENCE
226 BRENTWOOD ROAD
HUDSON, OHIO

DRAWN BY: NJS	JOB #
PLOT DATE: 6/3/2025	

A1.0

RELEASED FOR CONSTRUCTION

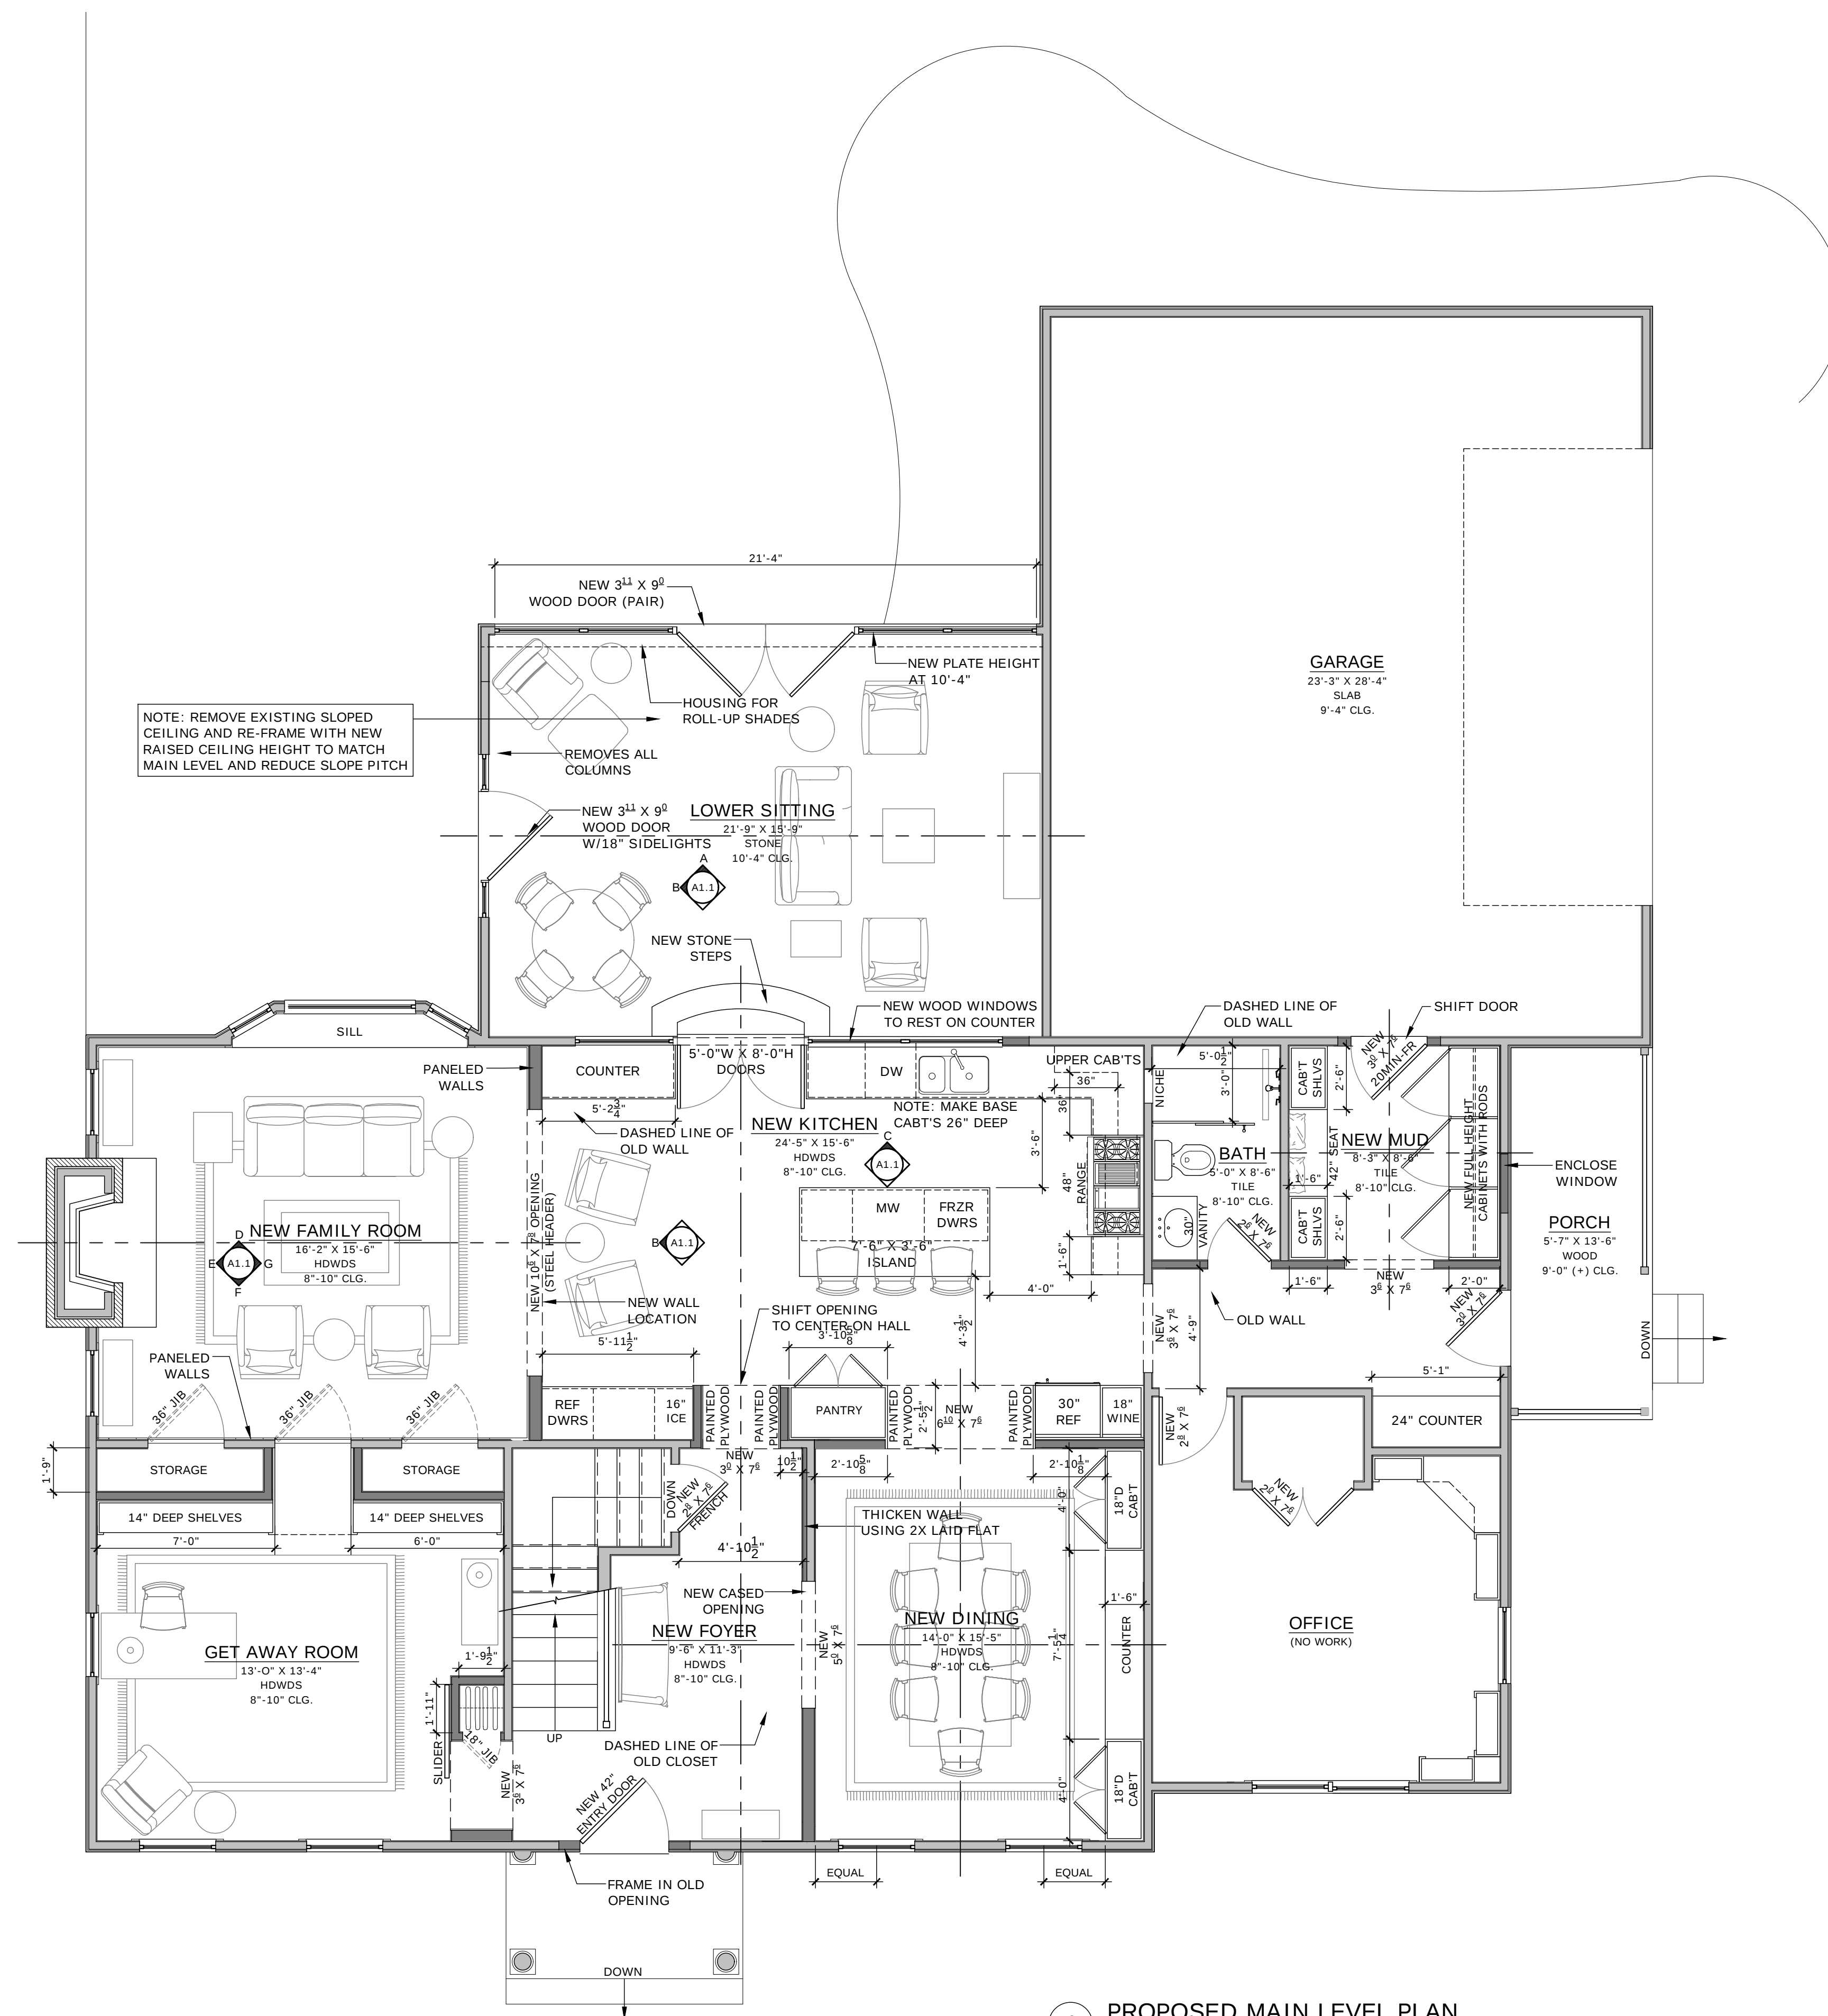

1 PROPOSED MAIN LEVEL PLAN
1/4" = 1'-0"

HATCH LEGEND

 EXISTING FRAMING
 NEW FRAMING
 BRICK VENEER



☒ **Approved**

07/18/2025

Zoning Certificate #:

25-758