


1 OVERALL SITE PLAN
SCALE: 1" = 20'



3 DRIVE ENTRY
SCALE: 1" = 5'


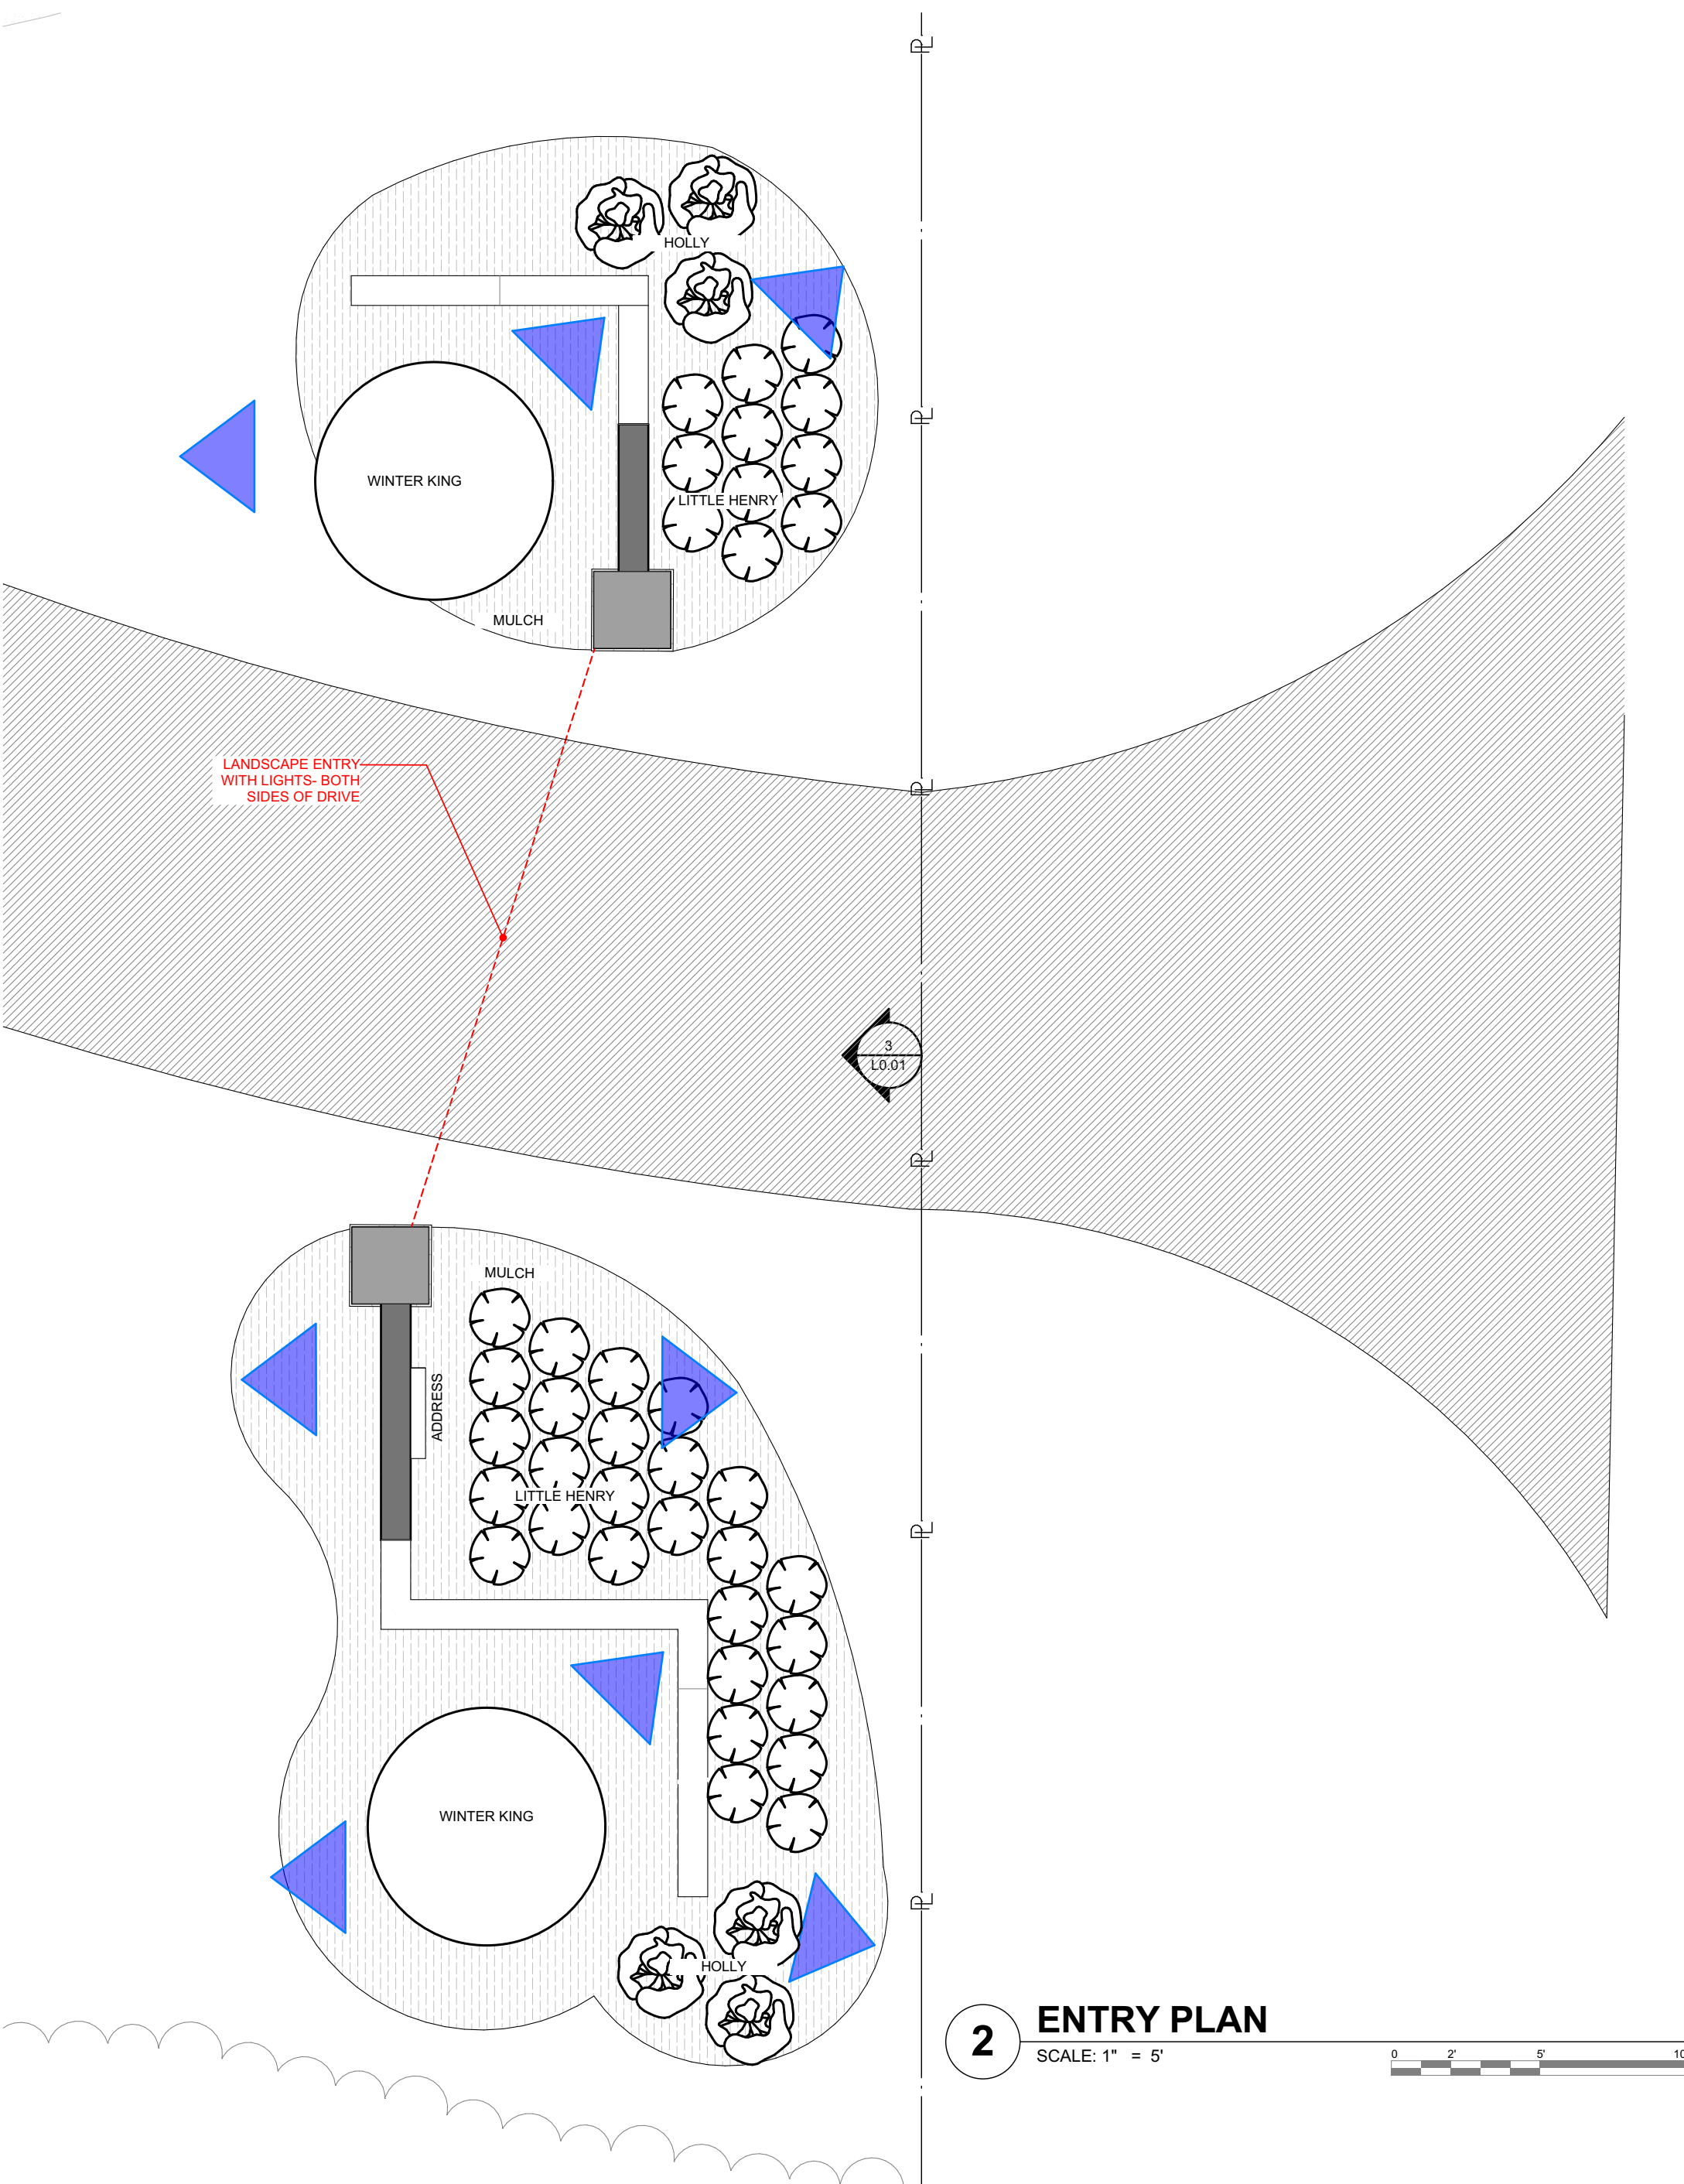


THE DRABU RESIDENCE
6698 STONE ROAD, HUDSON, OHIO 44236


PROJECT #: Project No. 2329
ISSUE: LANDSCAPE LIGHTING 07-22-2025
PLANT PLAN 09-30-2025
COURT NETWORK 03-29-2026
LANDSCAPE LIGHTING 03-30-2026

OVERALL LANDSCAPE PLAN


L0.01
© 2026 Peninsula Architects LTD

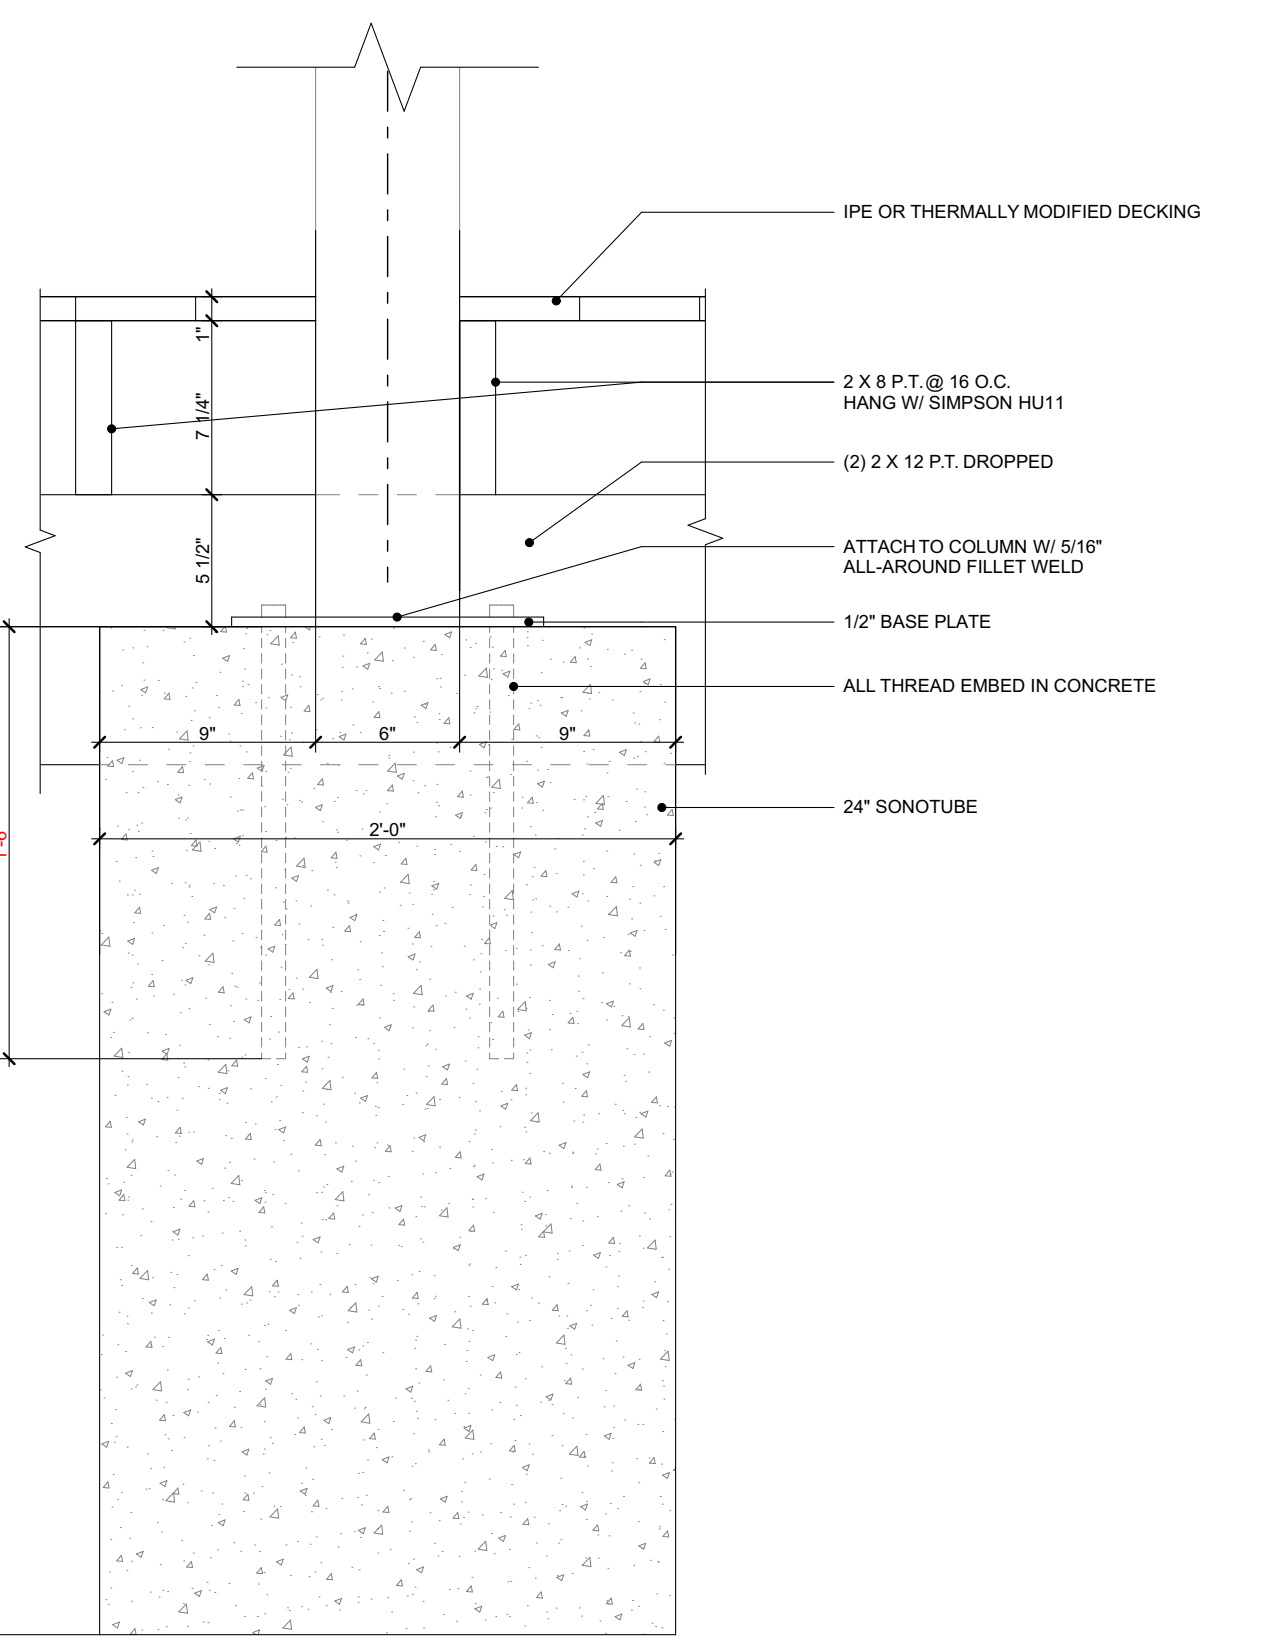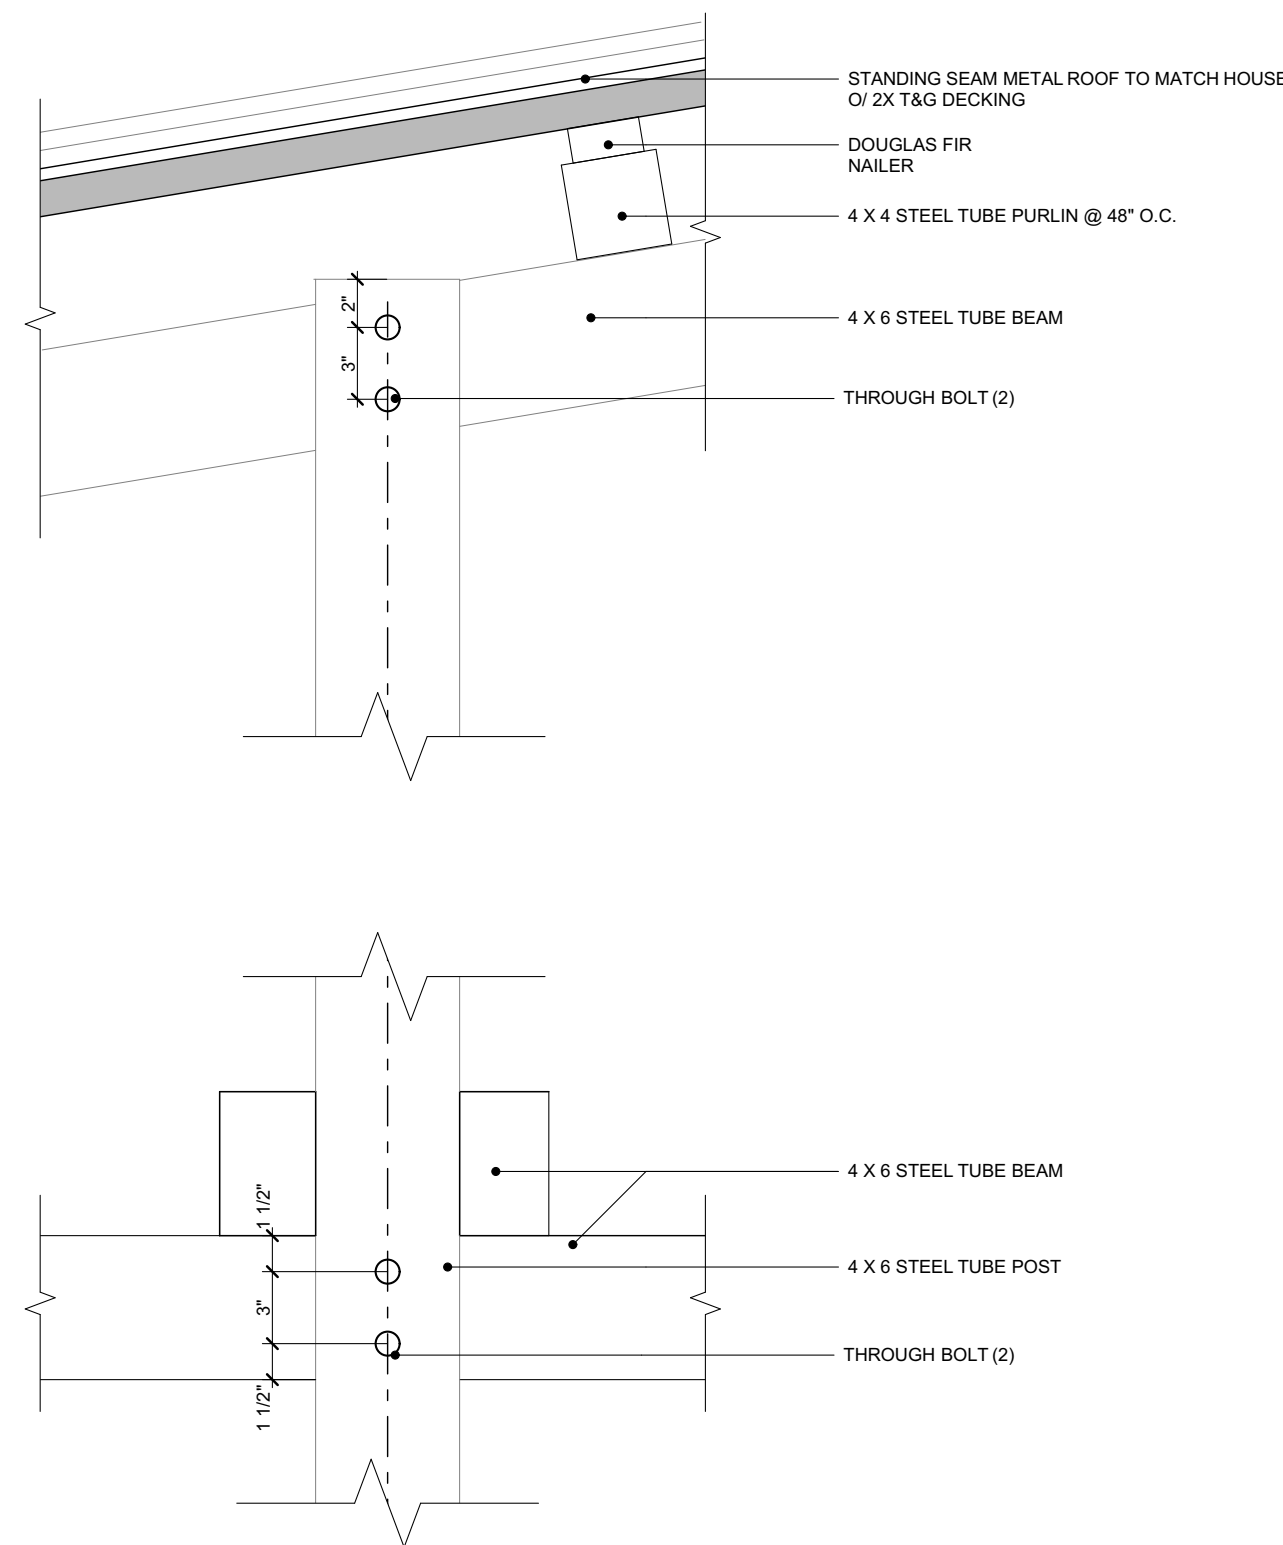


1 STEEL COLUMN DETAIL
SCALE: 1/12" = 1'-0"

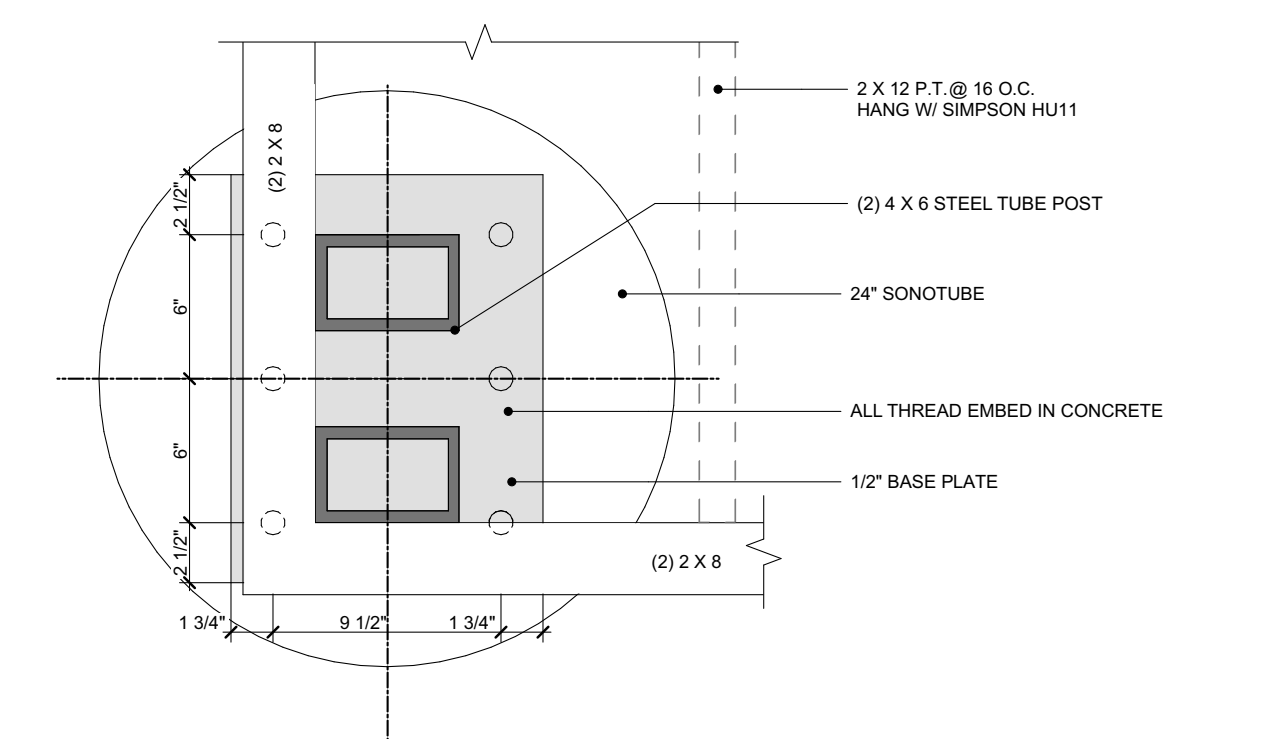


2 BASE PLATE DETAIL
SCALE: 1/12" = 1'-0"

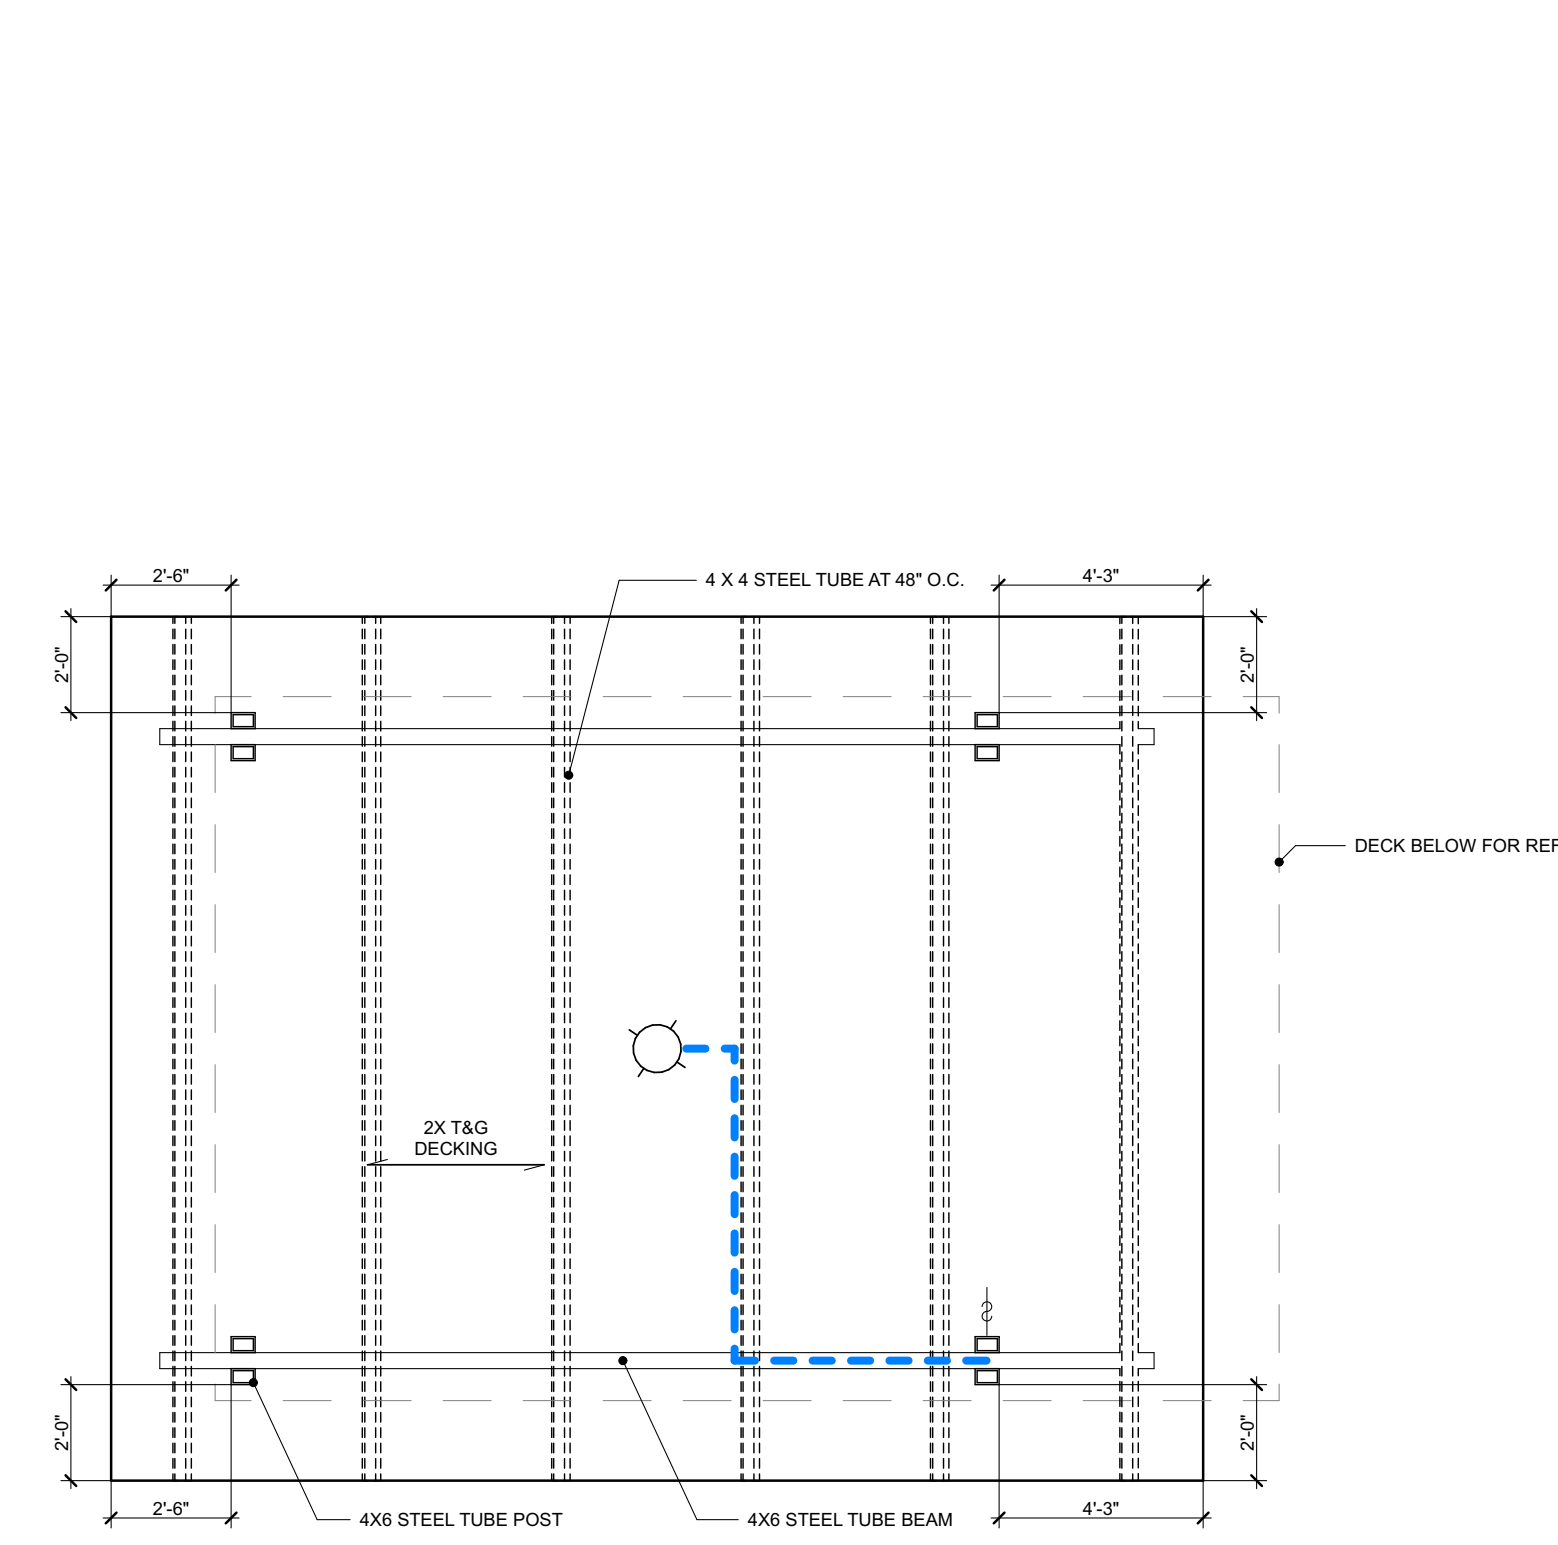


3 ROOF FRAMING PLAN
SCALE: 1/4" = 1'-0"

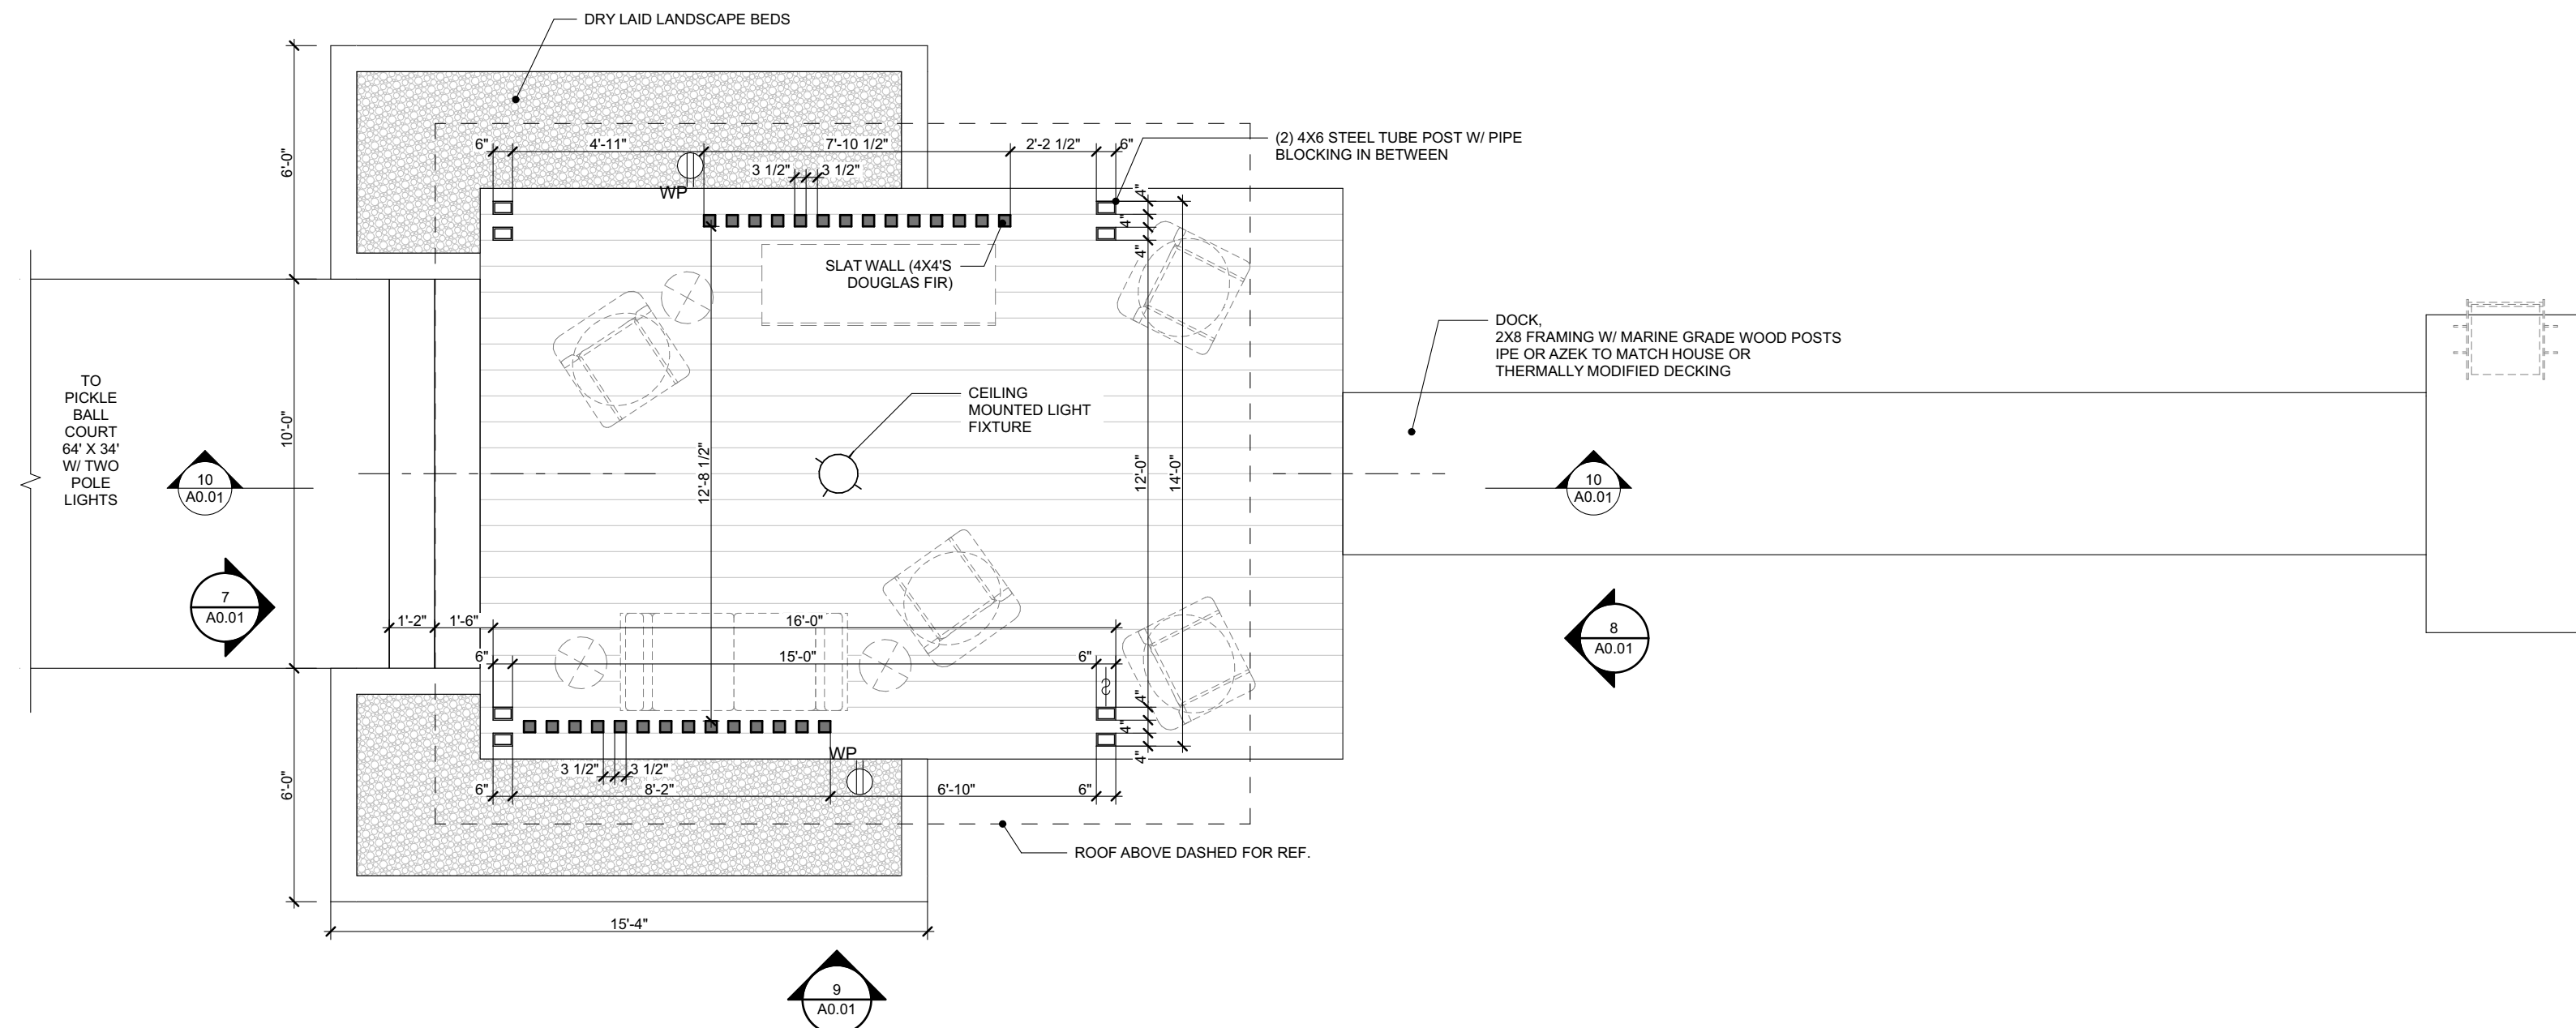


4 FIRST FLOOR
SCALE: 1/4" = 1'-0"

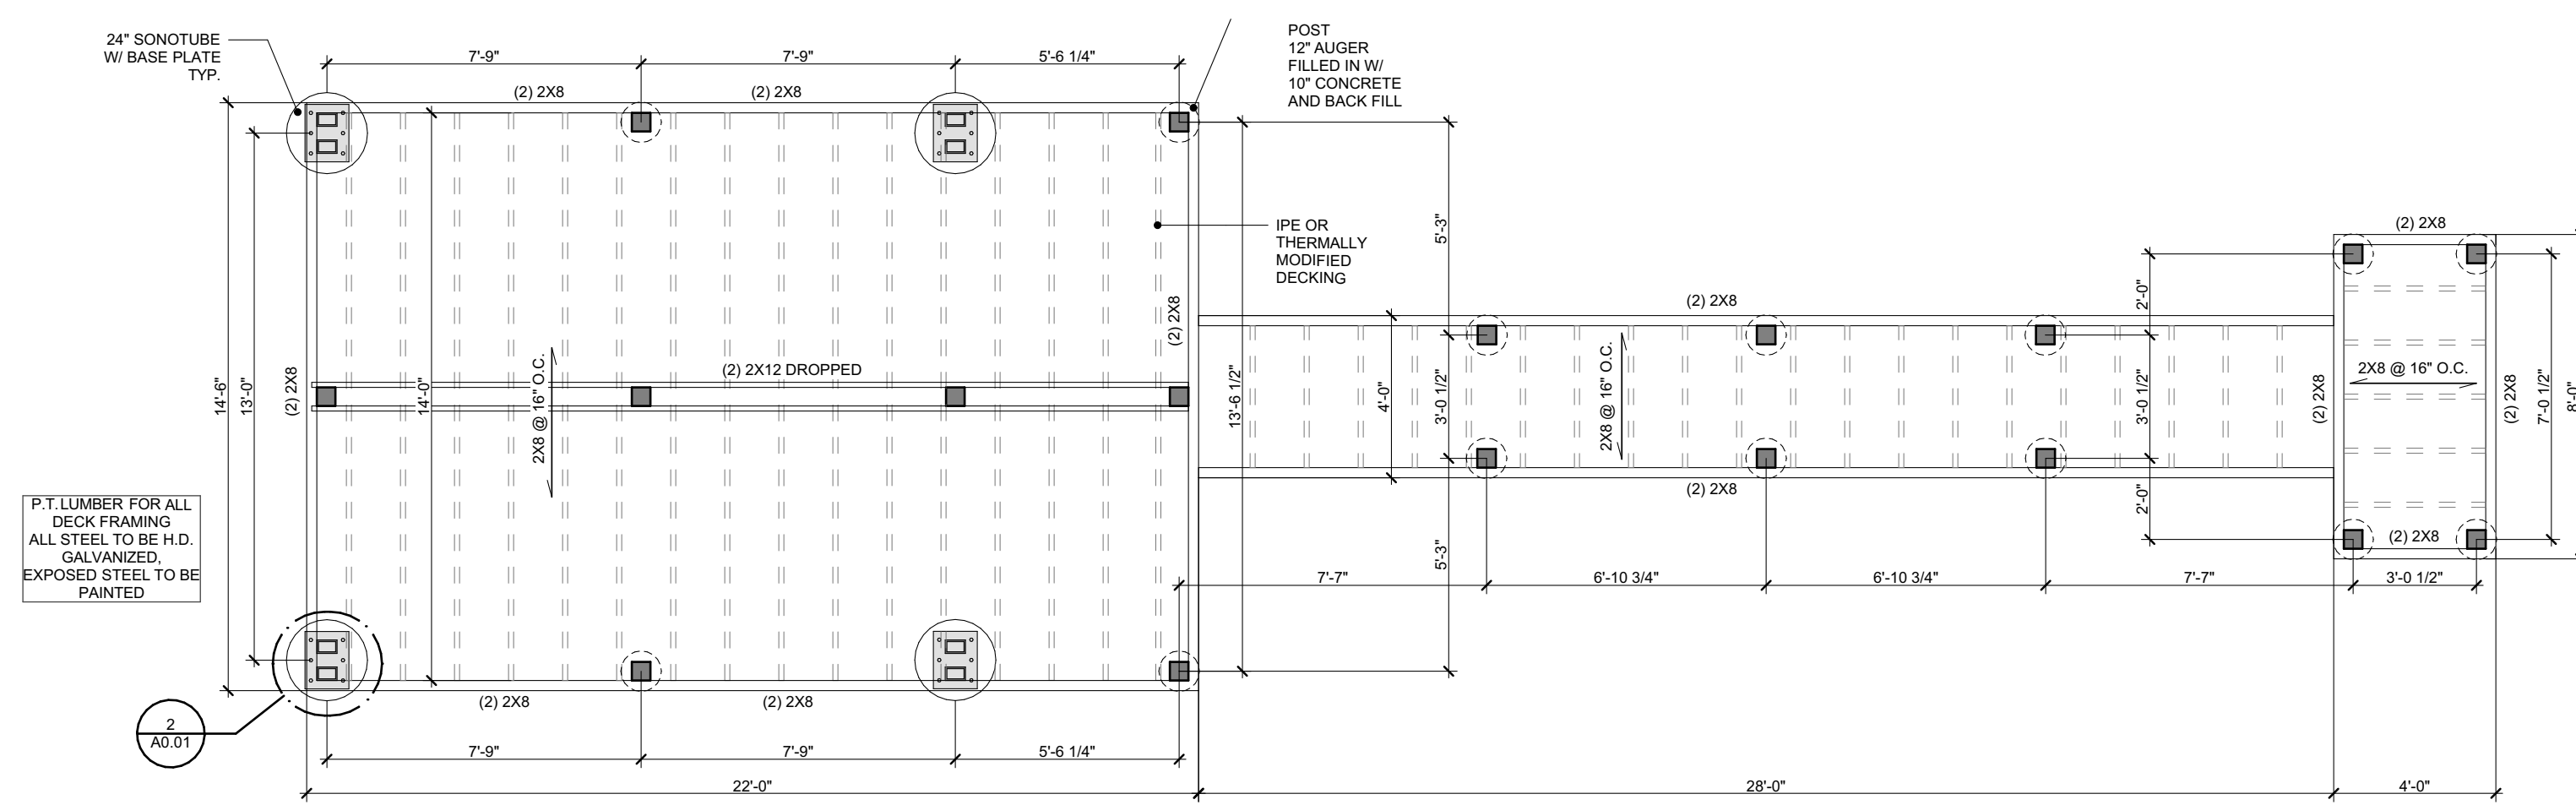


5 FOUNDATION PLAN
SCALE: 1/4" = 1'-0"

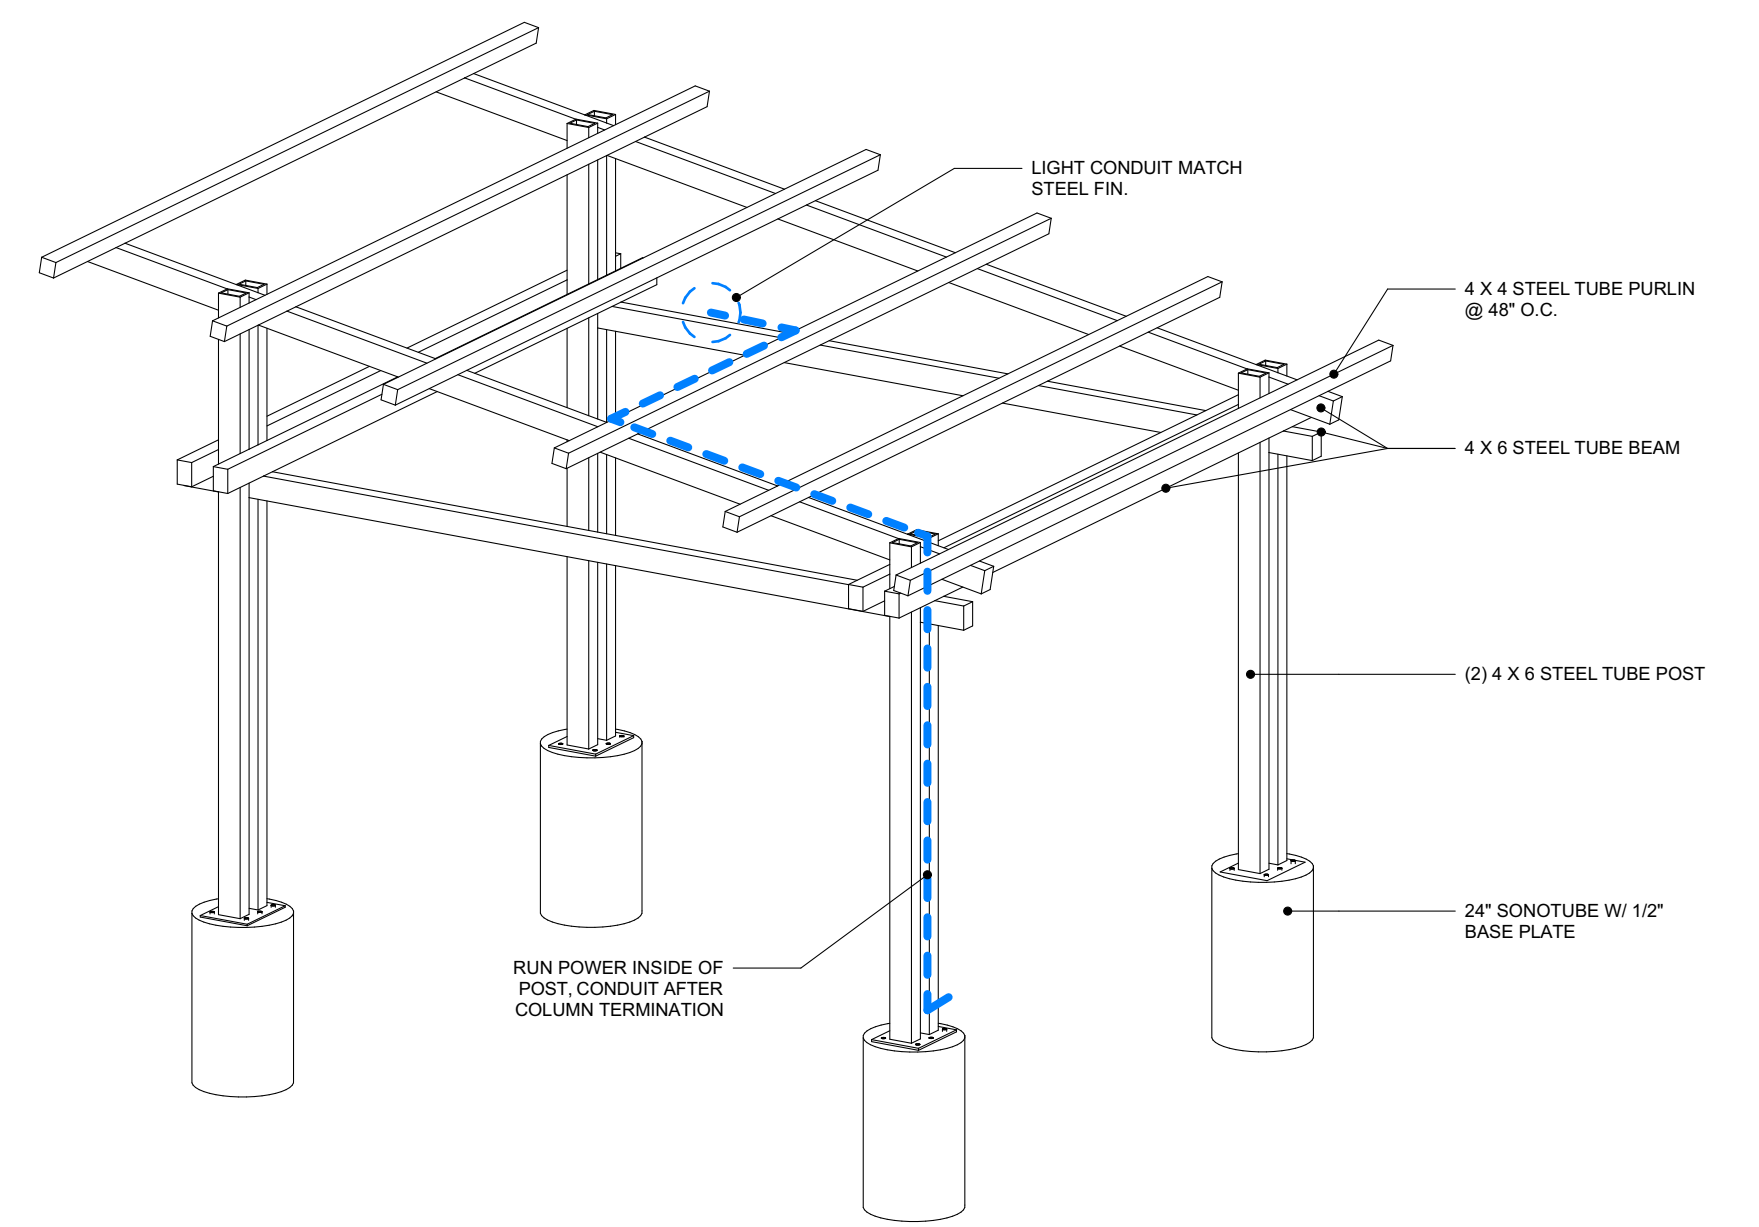


6 STEEL AXON
SCALE: 1/4" = 1'-0"

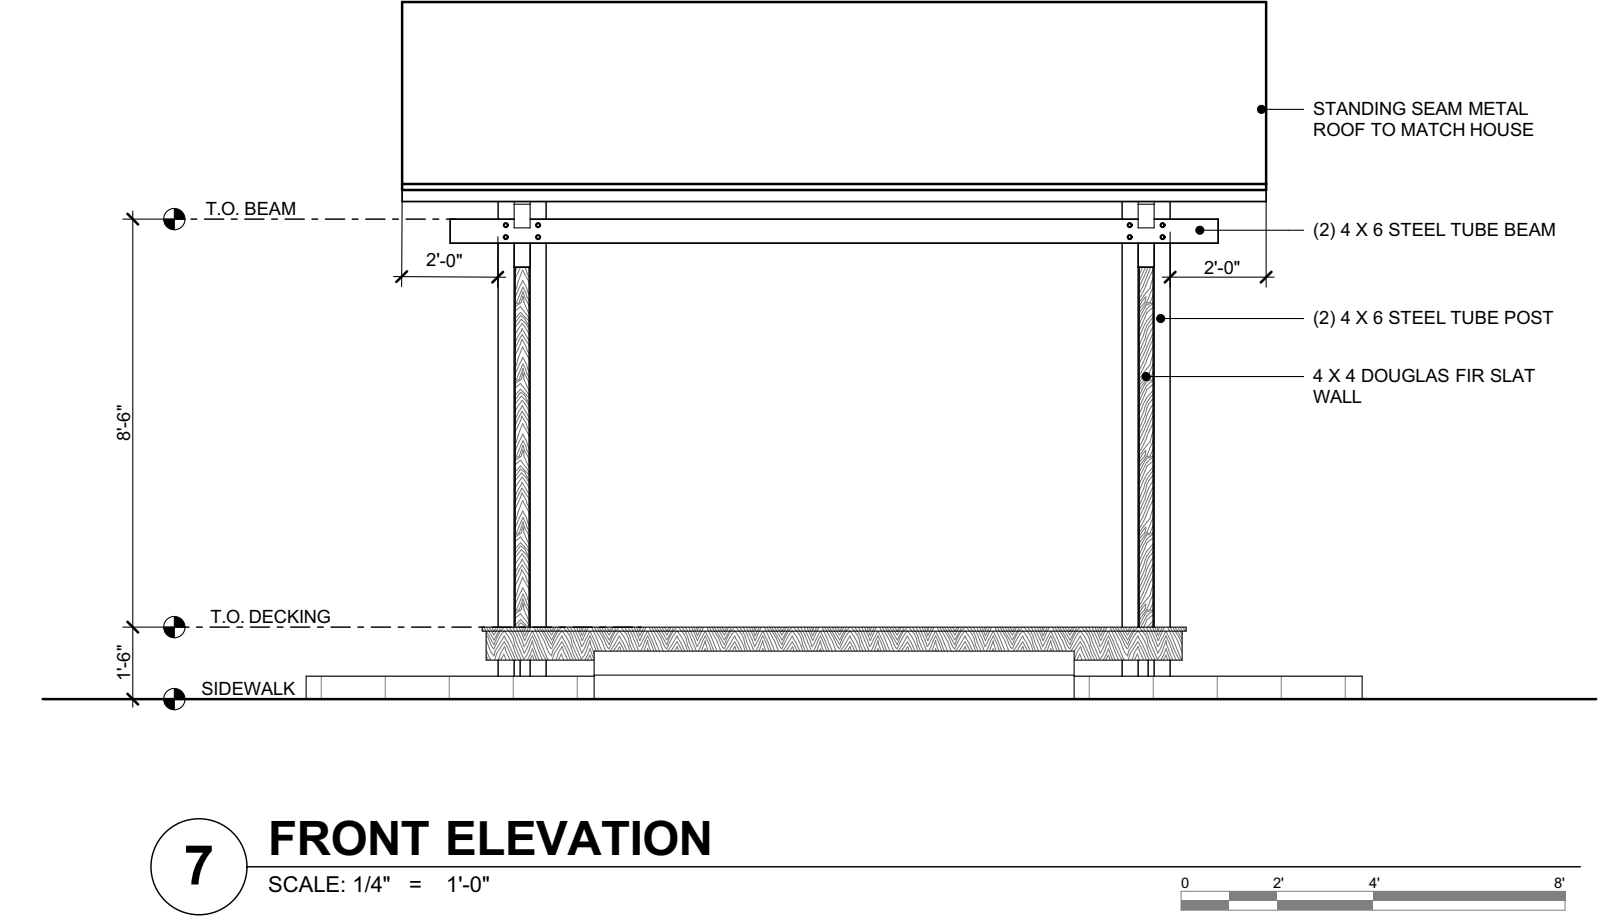


7 FRONT ELEVATION
SCALE: 1/4" = 1'-0"

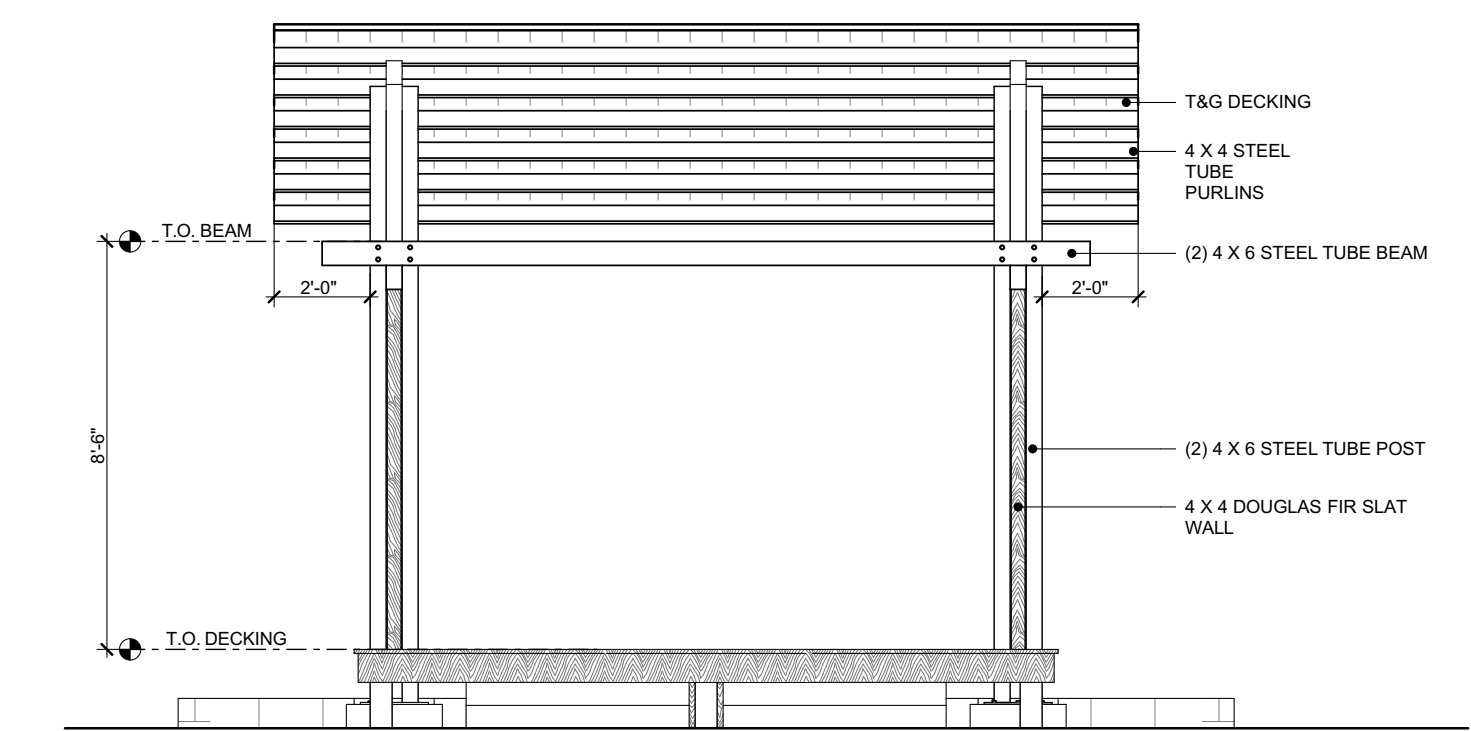

8 REAR ELEVATION
SCALE: 1/4" = 1'-0"

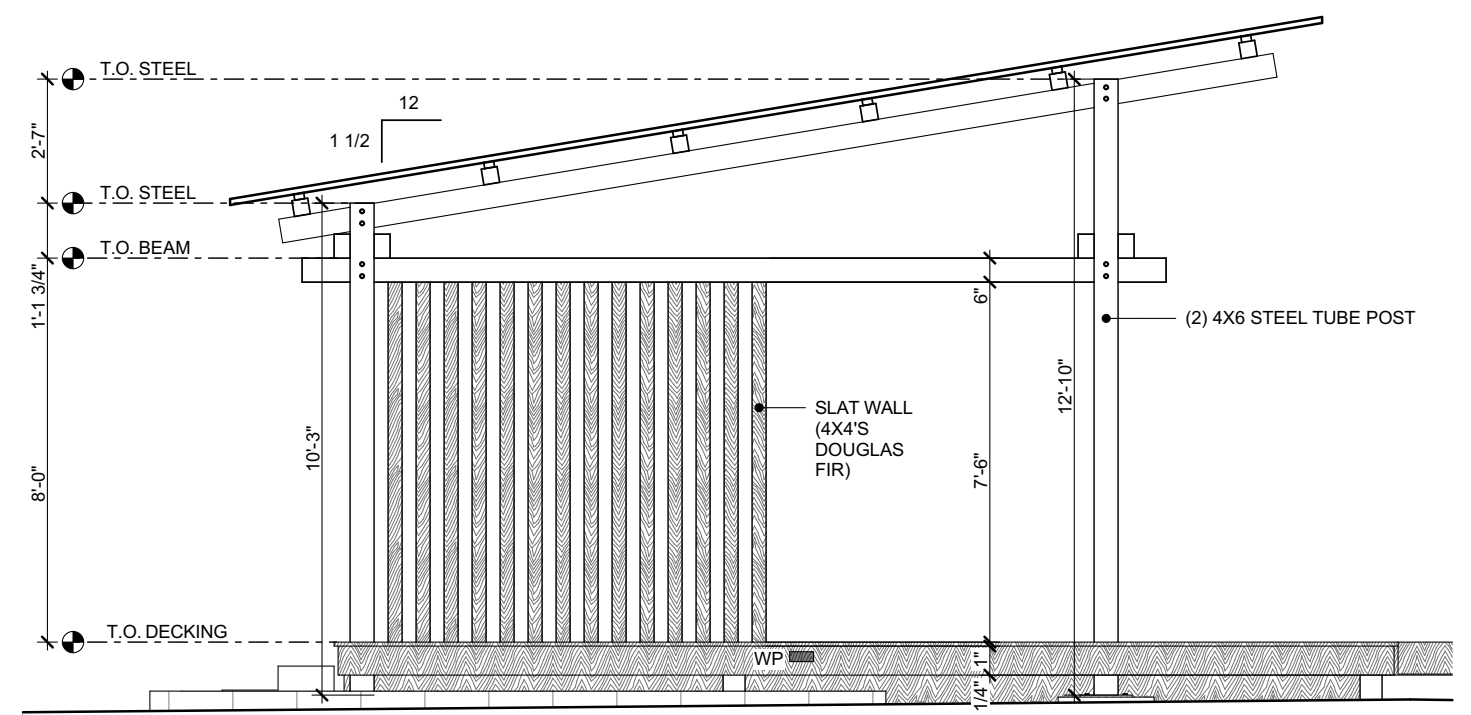

9 SIDE ELEVATION
SCALE: 1/4" = 1'-0"

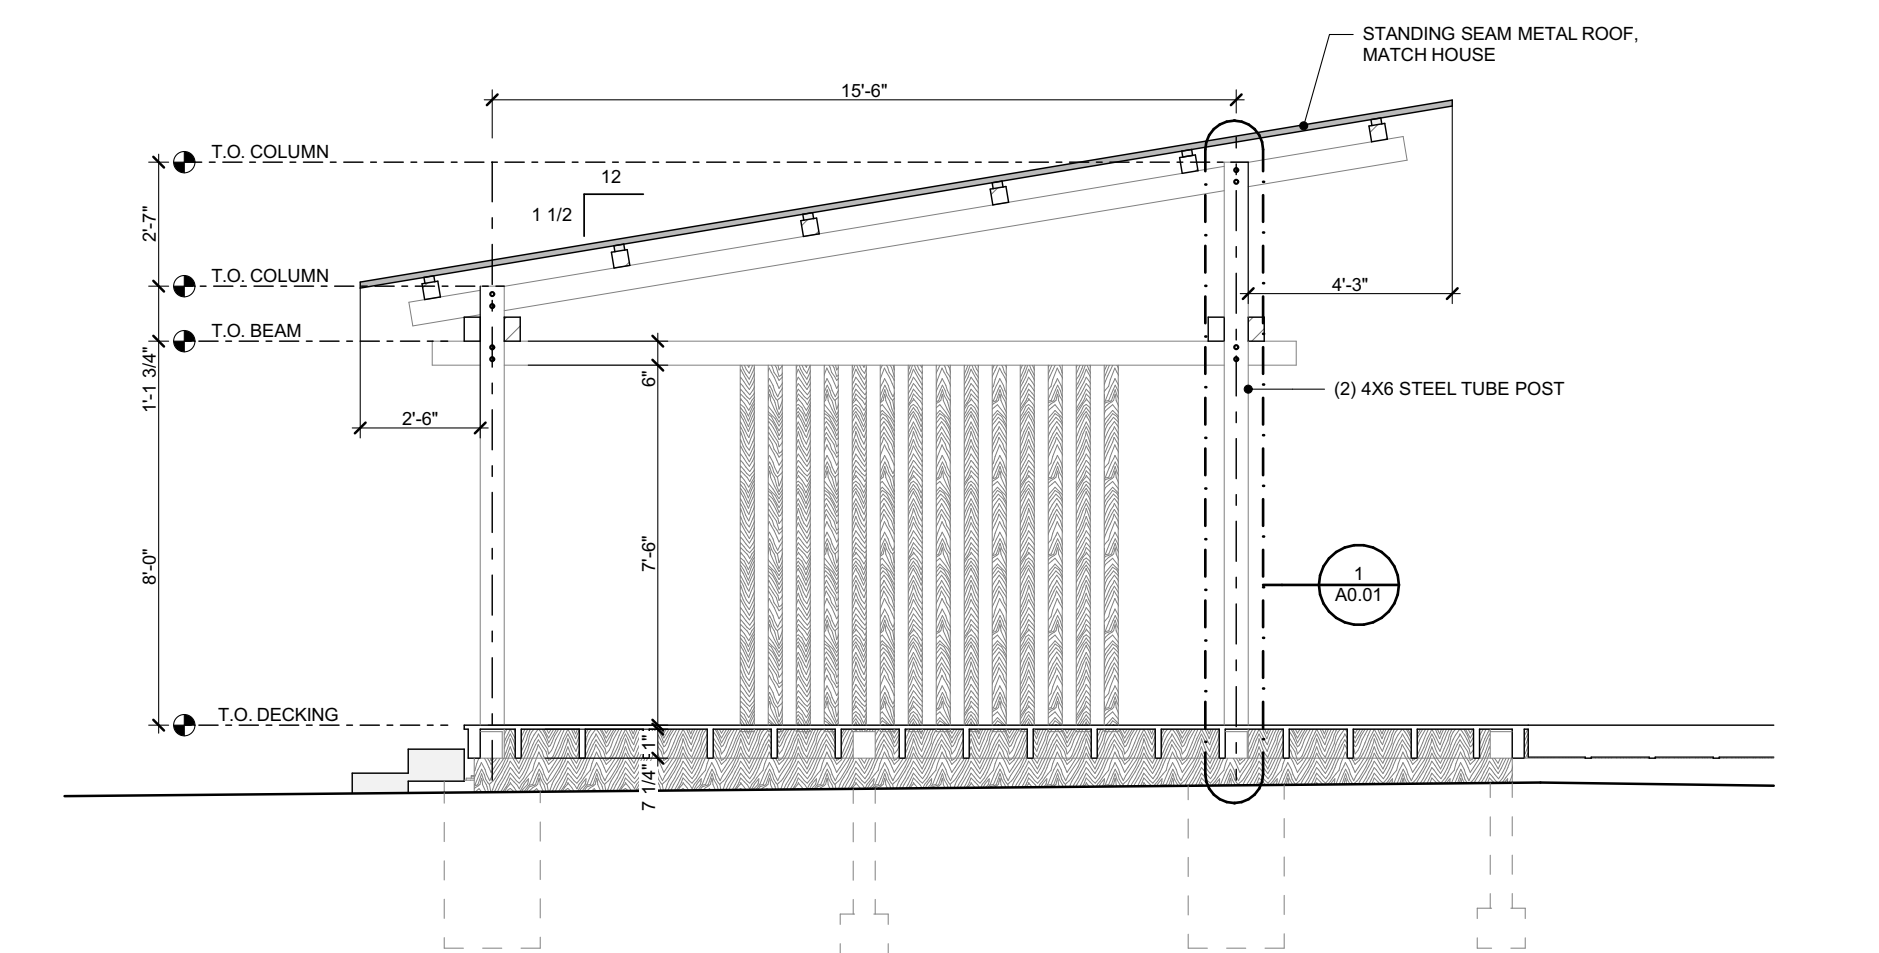

10 SECTION
SCALE: 1/4" = 1'-0"