


SITE PLAN ALTERNATE 3
AT THE INSTANCE OF
KGK GARDENING & DESIGN CORP.

HUDSON-SOUTH COMMERCIAL PARK
 PLAT CAB. B, SLIDES 660-664

GEORGETOWN ROAD 70'

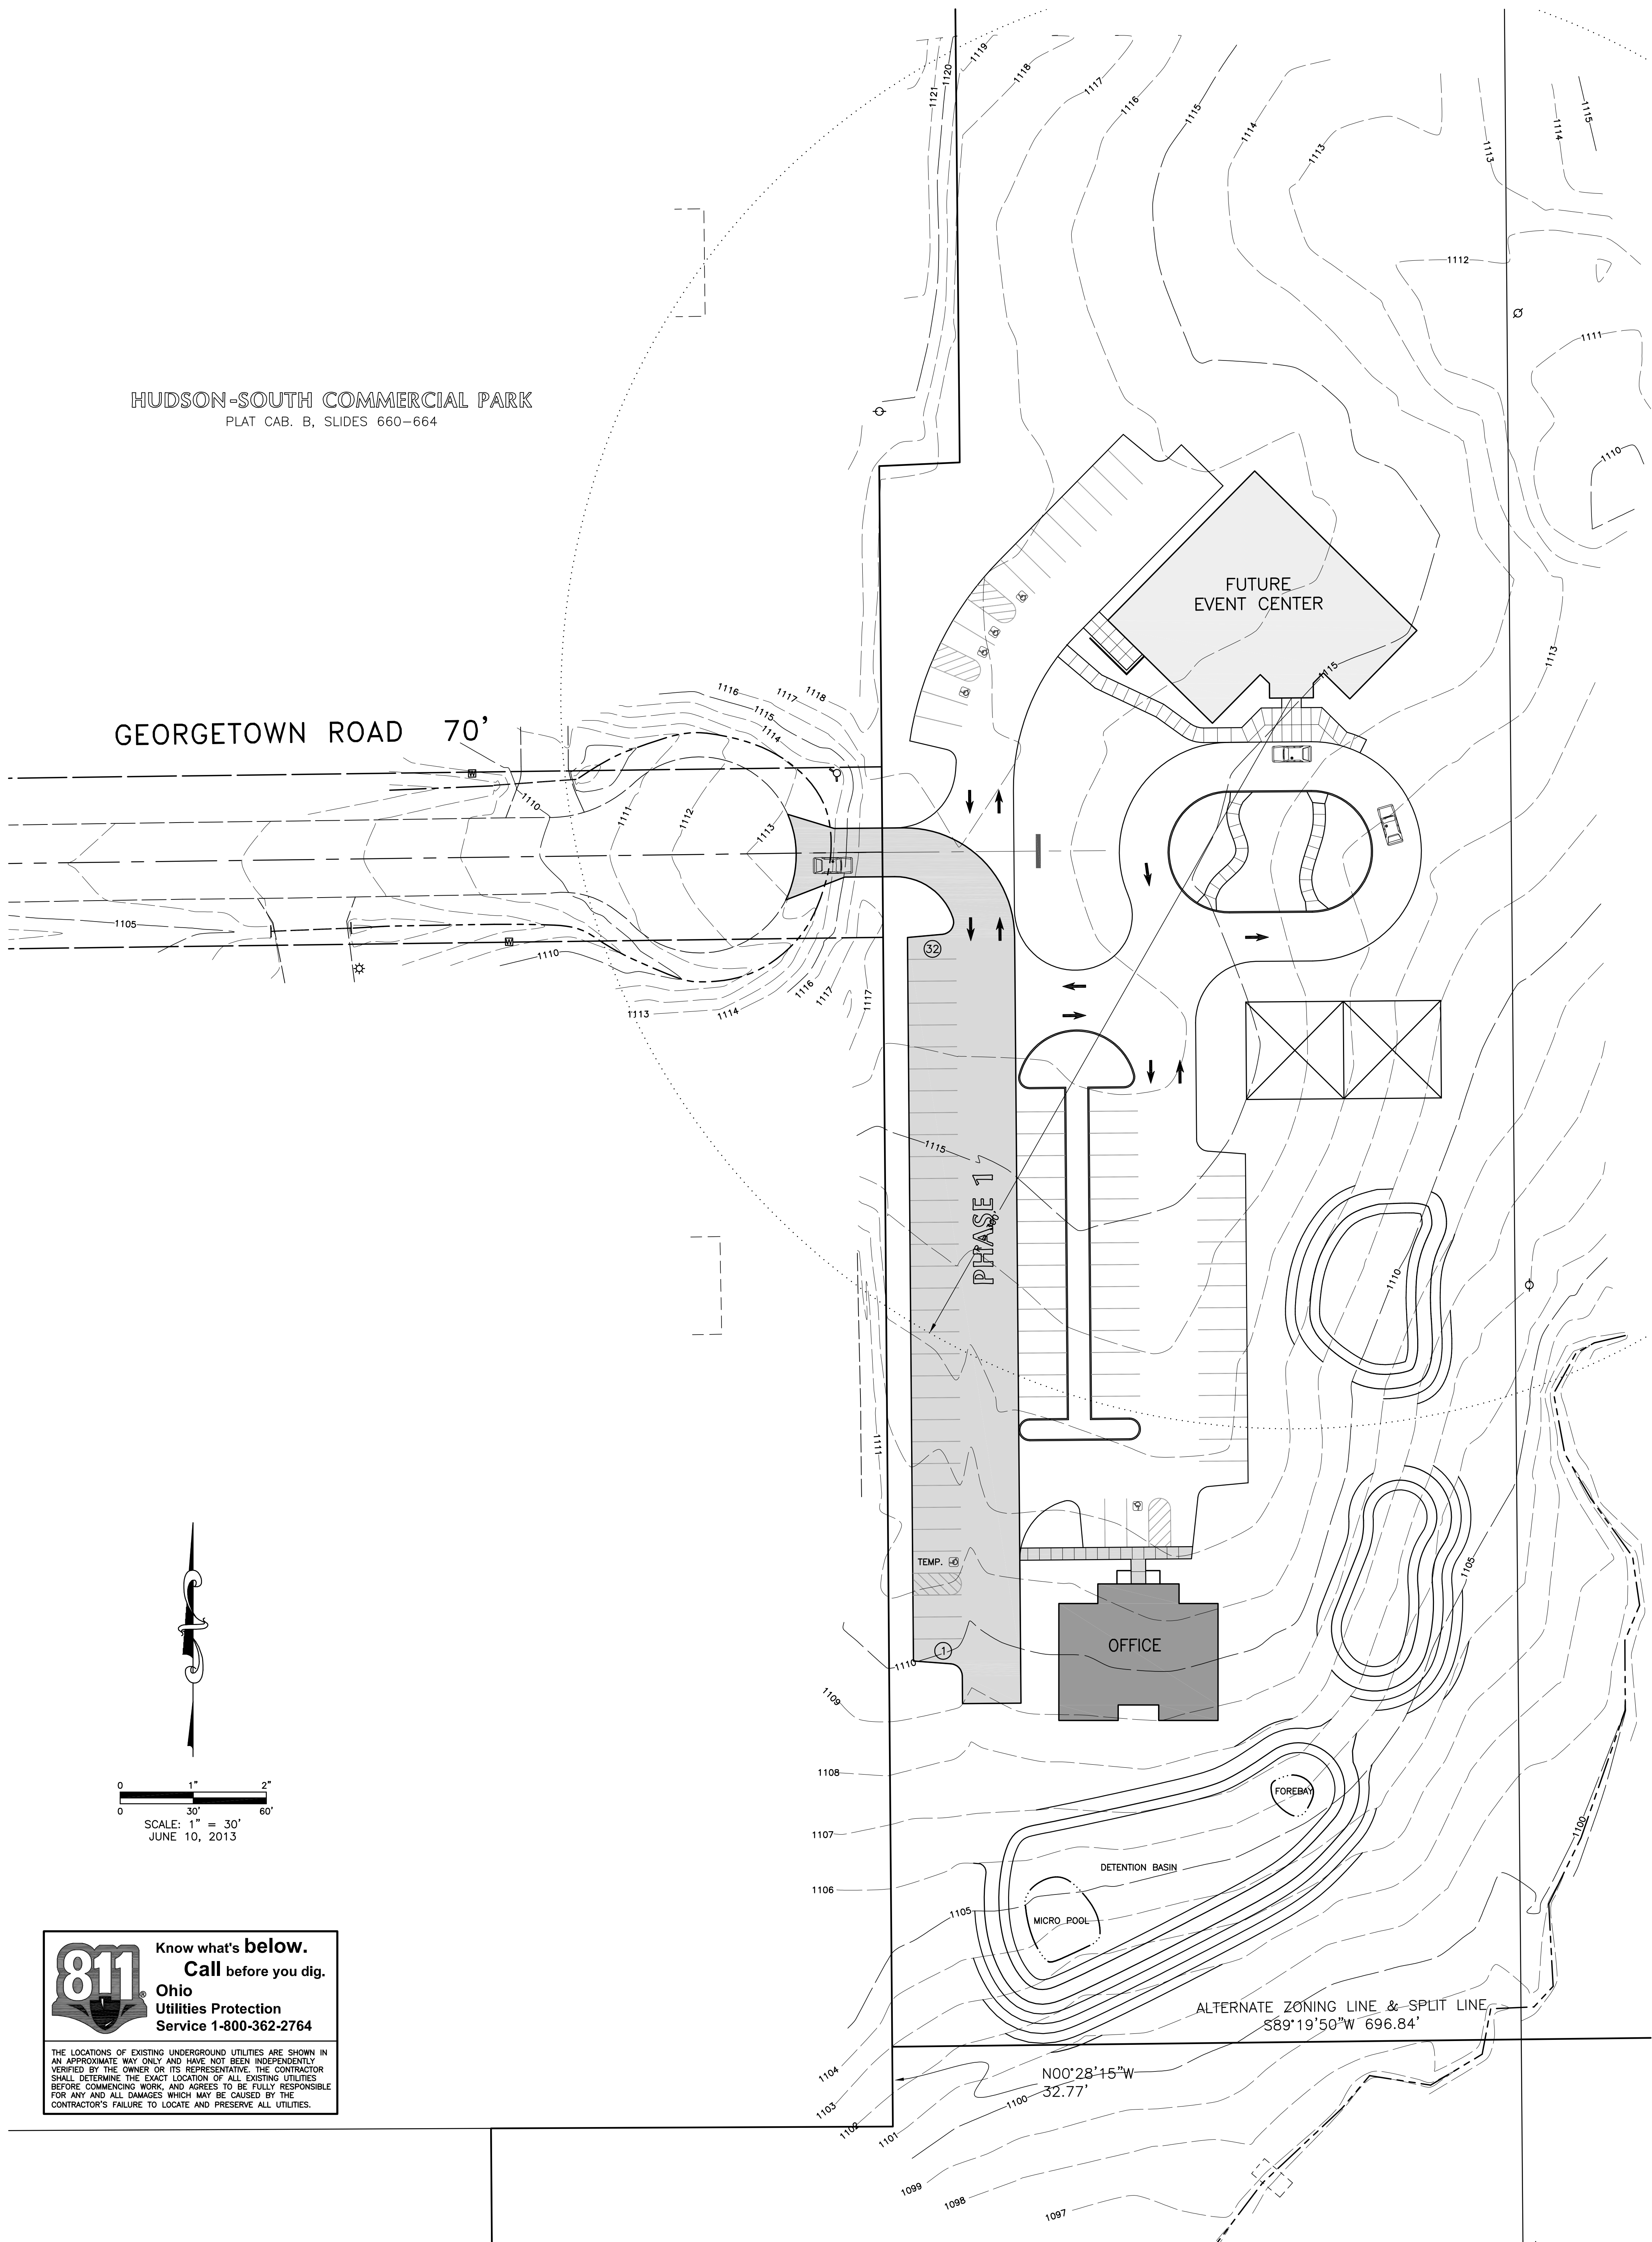

0 1" 2"
 0 30' 60'
 SCALE: 1" = 30'
 JUNE 10, 2013

811 Know what's below.
 Call before you dig.
 Ohio
 Utilities Protection
 Service 1-800-362-2764

THE LOCATIONS OF EXISTING UNDERGROUND UTILITIES ARE SHOWN IN AN APPROXIMATE WAY ONLY AND HAVE NOT BEEN INDEPENDENTLY VERIFIED BY THE OWNER OR ITS REPRESENTATIVE. THE CONTRACTOR SHALL DETERMINE THE EXACT LOCATION OF ALL EXISTING UTILITIES BEFORE COMMENCING WORK, AND AGREES TO BE FULLY RESPONSIBLE FOR ANY AND ALL DAMAGES WHICH MAY BE CAUSED BY THE CONTRACTOR'S FAILURE TO LOCATE AND PRESERVE ALL UTILITIES.