

N. Hayden Pkwy

DRAWINGS PROVIDED BY:

Anthony Slabaugh
 REMODELING & DESIGN
Craftsmen with Integrity

PROJECT DESCRIPTION:

Hoehn Front Porch Addition
 147 N. Hayden Pkwy
 Hudson, Ohio 44236

This drawing is the property of Anthony Slabaugh Remodeling & Design. Information hereon is confidential and must not be reproduced or revealed to unauthorized persons without proper authorization.

SHEET TITLE:

SITE PLAN

SCALE:

1" = 20'

DATE:

8/3/2020

P-1

FRONT VIEW



RIGHT SIDE VIEW



REAR VIEW



LEFT SIDE VIEW

This drawing is the property of Anthony Slabaugh Remodeling & Design. Information hereon is confidential and must not be reproduced or revealed to unauthorized persons without proper authorization.

SHEET TITLE:
Existing Photos

SCALE:
DATE: 8/3/2020


P-2

PROJECT DESCRIPTION:
Hoehn Front Porch Addition
147 N. Hayden Pkwy
Hudson, Ohio 44236

DRAWINGS PROVIDED BY:
Anthony Slabaugh
REMODELING & DESIGN
Craftsmen with Integrity



FRONT ELEVATION

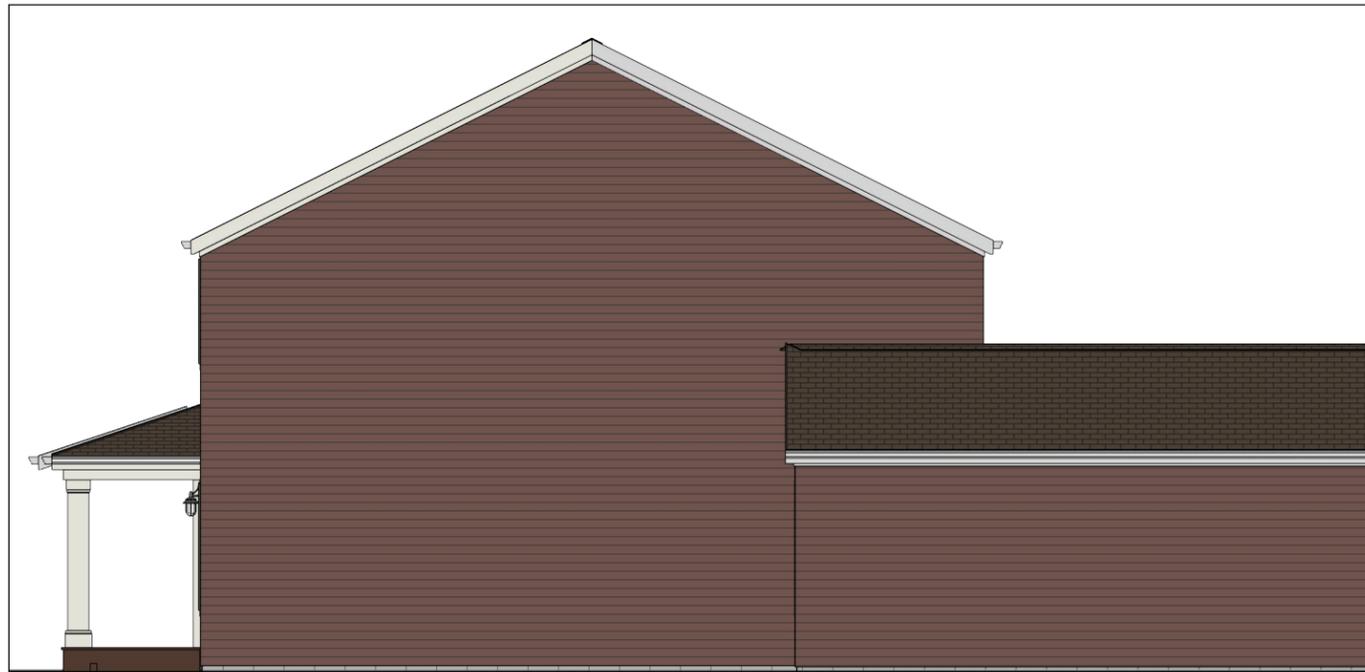

RIGHT ELEVATION



LEFT ELEVATION

This drawing is the property of Anthony Slabaugh Remodeling & Design. Information herein is confidential and must not be reproduced or revealed to unauthorized persons without proper authorization.


PROJECT DESCRIPTION:
 Hoehn Front Porch Addition
 147 N. Hayden Pkwy
 Hudson, Ohio 44236

DRAWINGS PROVIDED BY:
Anthony Slabaugh
 REMODELING & DESIGN
Craftsmen with Integrity

SHEET TITLE:
Elevation Perspectives

SCALE:
 DATE: 8/3/2020

P-3

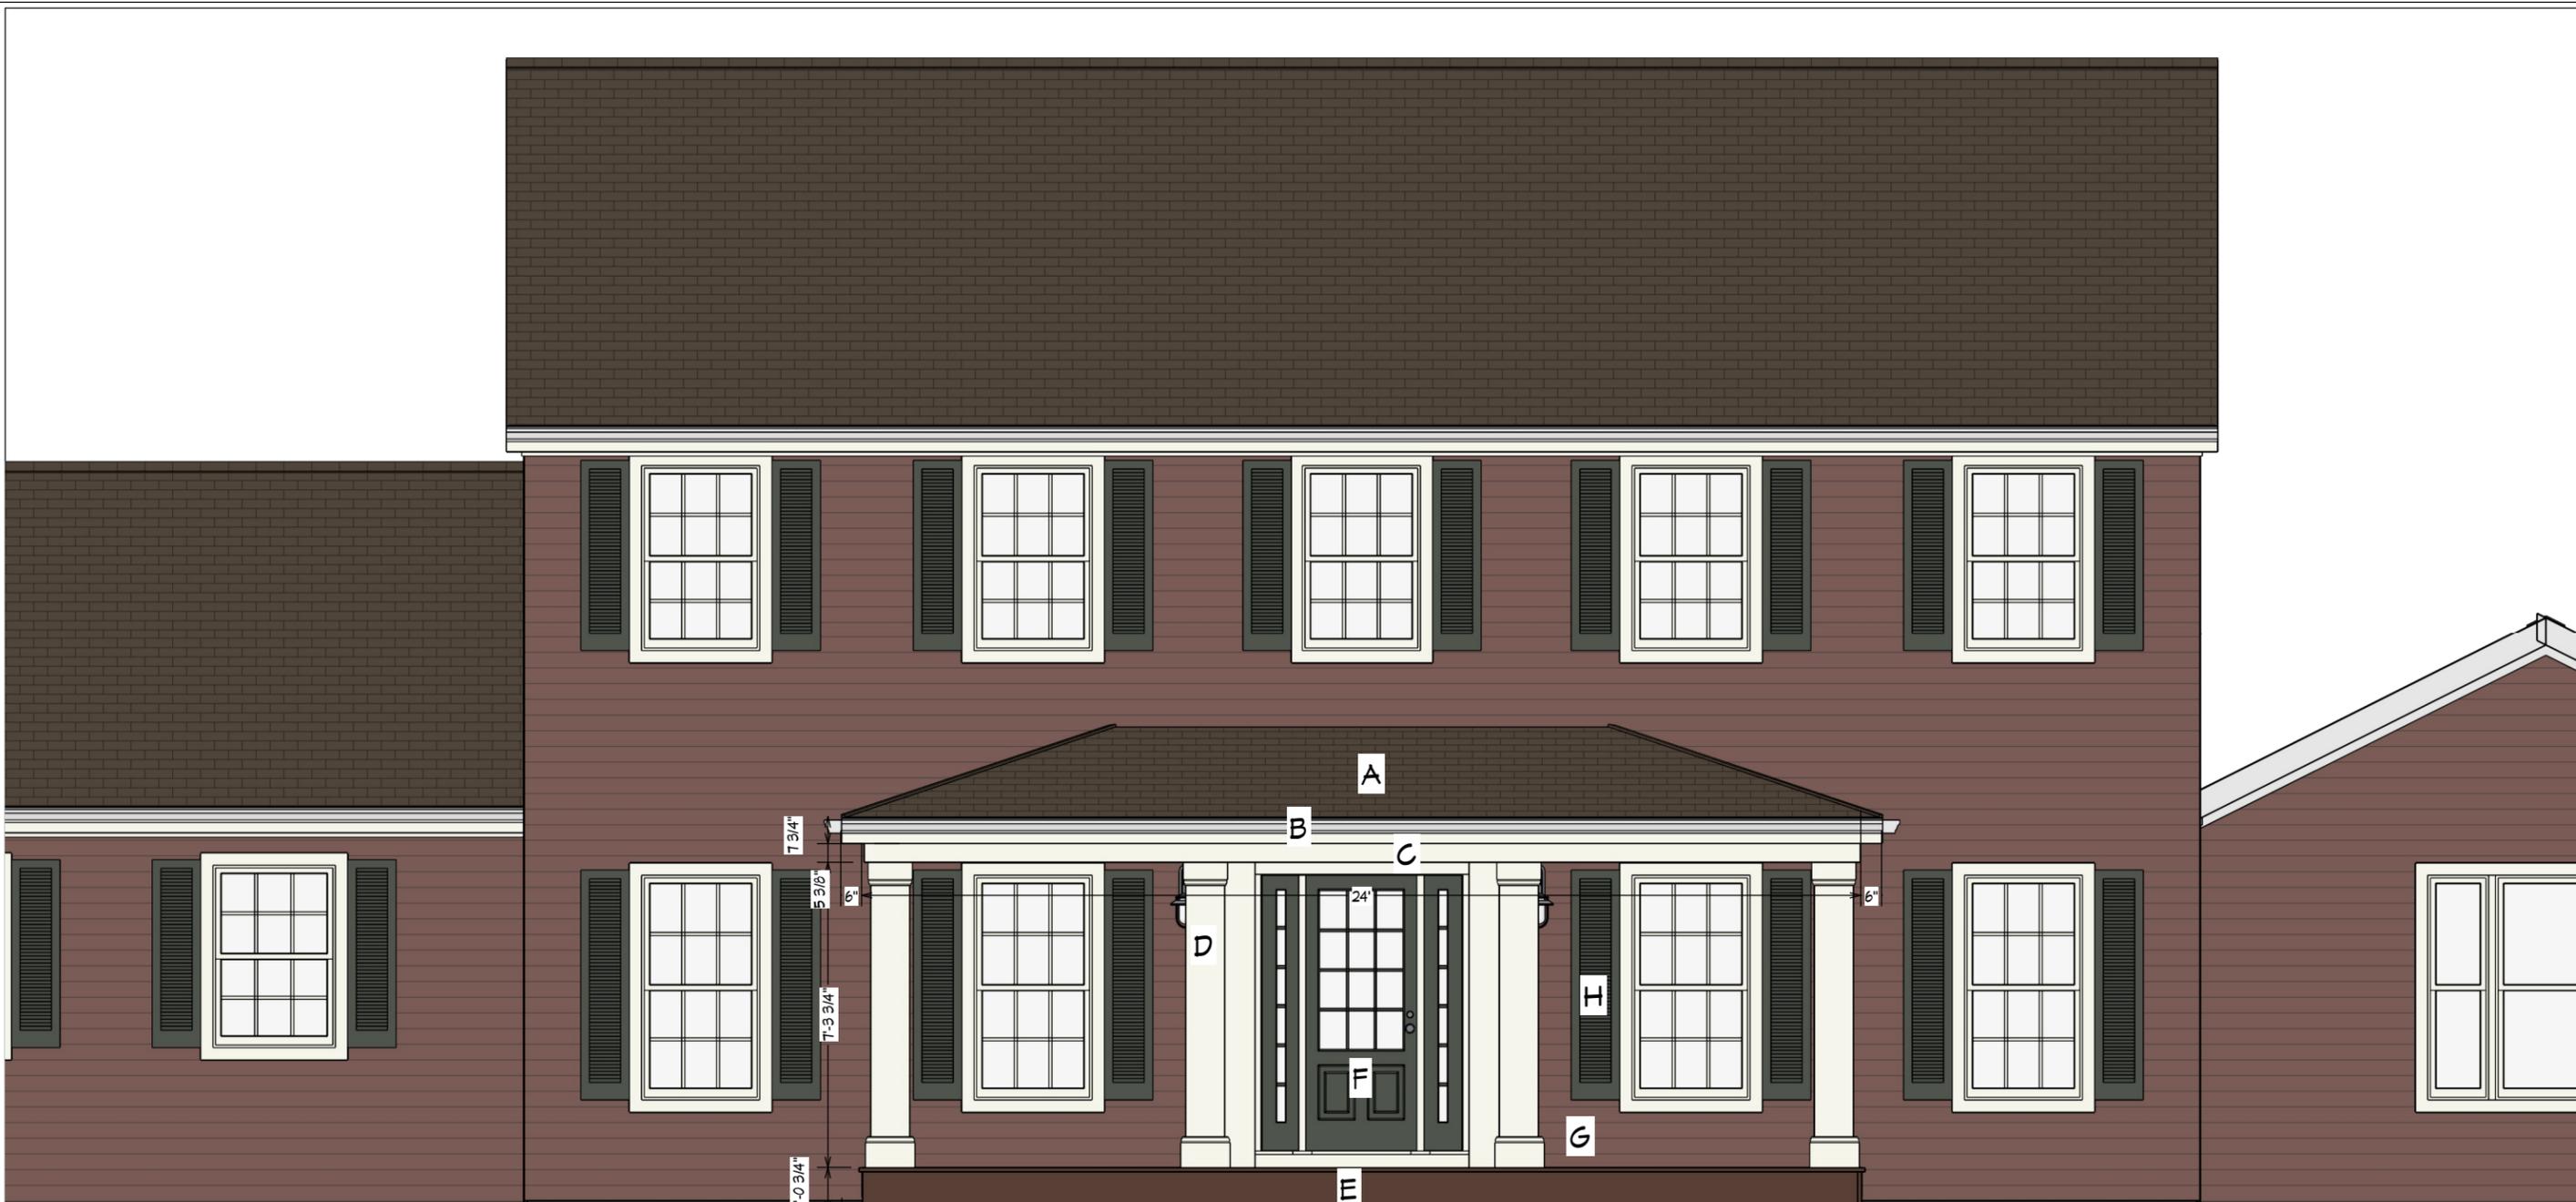

FRONT ELEVATION

MATERIALS LIST:

- A: Asphalt shingles to match existing as close as possible
- B: Aluminum gutter and fascia
- C: Composite 4/4 facade wrapping beam
- D: Versawrap 12x12 Classic Post Wrap with PVC trims, painted
- E: AZEK 12" Fascia in "Dark Hickory" color to match porch flooring
- F: ProVia Heritage fiberglass door and sidelites
- G: Home's existing triple 4.5" vinyl siding
- H: Home's existing vinyl shutters

P-4

DATE: 8/3/2020

SCALE: 1/2" = 1'

FRONT ELEVATION
FOCUS

SHEET TITLE:

This drawing is the property of Anthony Slabaugh Remodeling & Design. Information hereon is confidential and must not be reproduced or revealed to unauthorized persons without proper authorization.

PROJECT DESCRIPTION:

Hoehn Front Porch Addition
147 N. Hayden Pkwy
Hudson, Ohio 44236

DRAWINGS PROVIDED BY:

Anthony Slabaugh
REMODELING & DESIGN
Craftsmen with Integrity



DRAWINGS PROVIDED BY:

Anthony Slabaugh
 REMODELING & DESIGN
Craftsmen with Integrity

PROJECT DESCRIPTION:

Hoehn Front Porch Addition
 147 N. Hayden Pkwy
 Hudson, Ohio 44236

This drawing is the property of Anthony Slabaugh Remodeling & Design. Information hereon is confidential and must not be reproduced or revealed to unauthorized persons without proper authorization.

SHEET TITLE:

SCALE:

DATE:

8/3/2020

P-5