


Howington Residence Addition & Renovation

7887 Valley View Road | Hudson, Ohio 44236

Site Plan

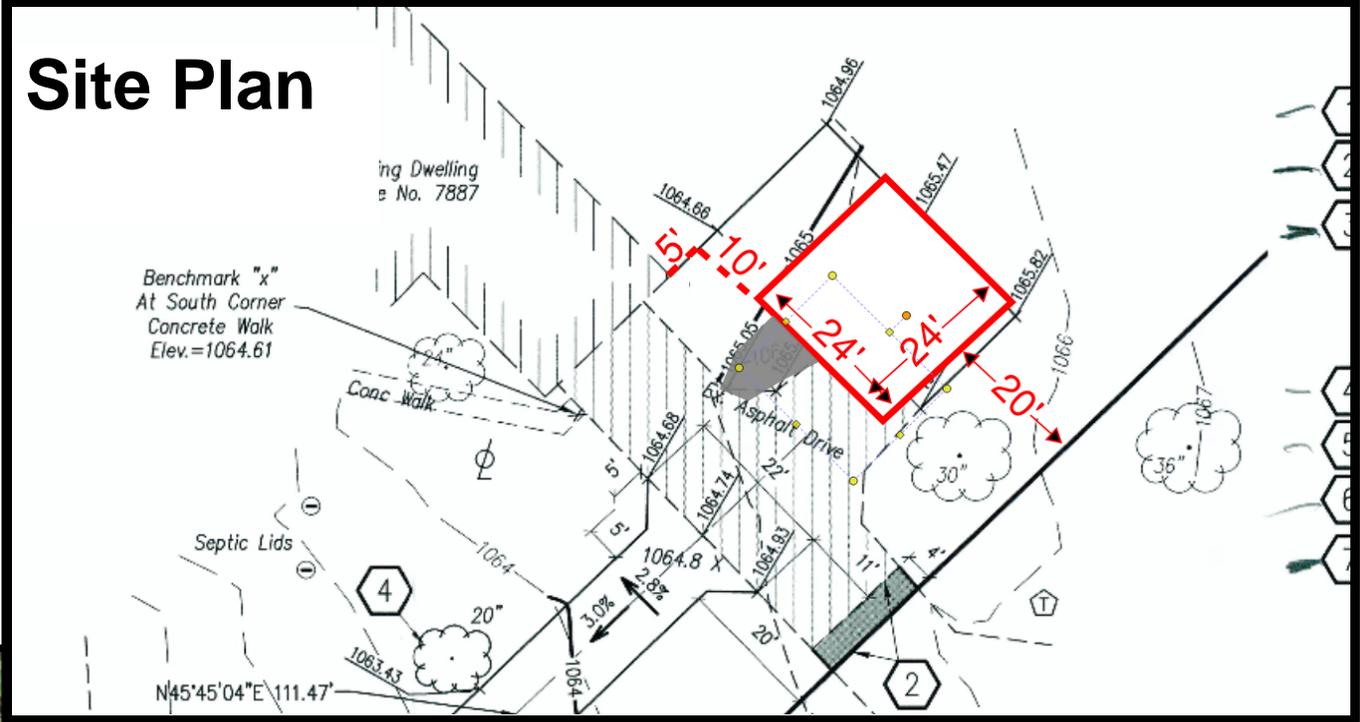

Howington Residence Addition & Renovation

7887 Valley View Road | Hudson, Ohio 44236

PREPARED BY: DAVID FIKE

DATE PREPARED: _____





THESE DRAWINGS ARE THE PROPERTY OF PAUL FIKE BUILDERS. NO PERSONS SHALL BE ALLOWED TO ALTER, ERASE, COPY OR USE THESE DRAWINGS EXCEPT WITH WRITTEN PERMISSION OF PAUL FIKE BUILDERS. ALTHOUGH EVERY ATTEMPT HAS BEEN MADE FOR ACCURACY OF THESE DRAWINGS, THE BUILDER OR DRAFTER CANNOT BE RESPONSIBLE FOR DISCREPANCIES OF FIELD CONDITIONS. BUILDER RESERVES THE RIGHT TO ADJUST ANY DIMENSION PLUS OR MINUS ACCORDINGLY.

BUILDER MUST VERIFY ALL THE DESIGN SPECIFICATIONS SHOWN ON THESE DRAWINGS THE CONTRACT WITH THE OWNER.

DRAFTER ASSUMES NO RESPONSIBILITY FOR DESIGN LOADS, ETC.

DRAFTER ASSUMES ALL RESPONSIBILITY FOR SIZES OF LVL'S, STEEL BEAMS, FLOOR JOISTS, RAFTERS, CEILING JOISTS, ETC.

THESE PLANS GENERALLY MEET FEDERAL STANDARDS AND CODE REQUIREMENTS. DRAFTER IS NOT GUARANTEEING INDIVIDUAL OR LOCAL INTERPRETATIONS OF SUCH REQUIREMENTS. THE DRAFTER IS SOLELY RESPONSIBLE FOR ANY MODIFICATIONS OR CHANGES NECESSARY TO FIT SUCH INTERPRETATIONS. THESE DRAWINGS DO NOT PROVIDE SPECIFIC DETAIL IN AREAS UNLESS SHOWN BUT NOT LIMITED TO NAILING, CAULKING, FLASHING, PAINTING AND WATERPROOFING. BUILDER RESPONSIBLE TO PROVIDE PROPER SUPERVISED WORKMANSHIP.

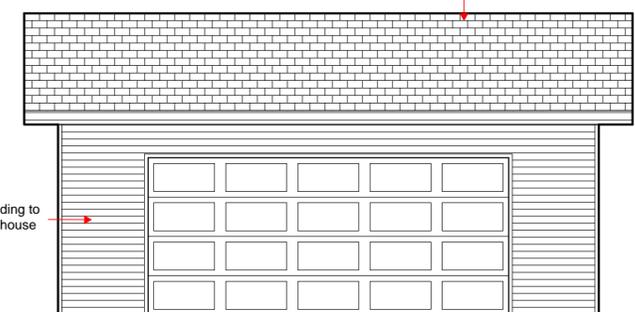
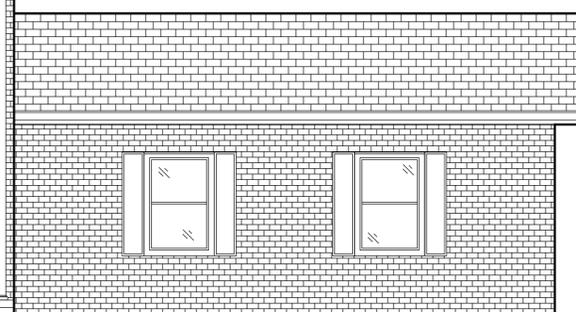


vinyl siding to match house

dimensional shingles to match house

Concrete block foundation to match existing home. One block exposed above grade.

3 | Front Elevation 0 1 2 6
3/16"=1'-0"

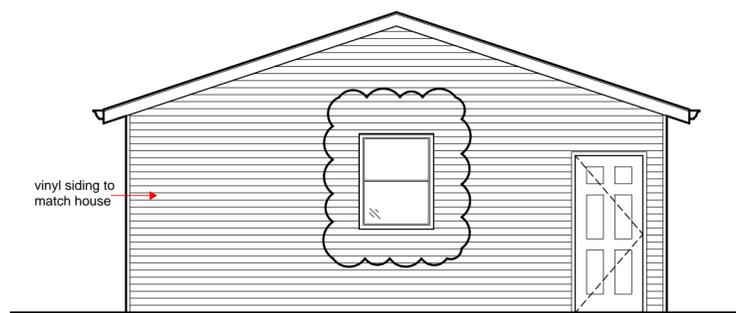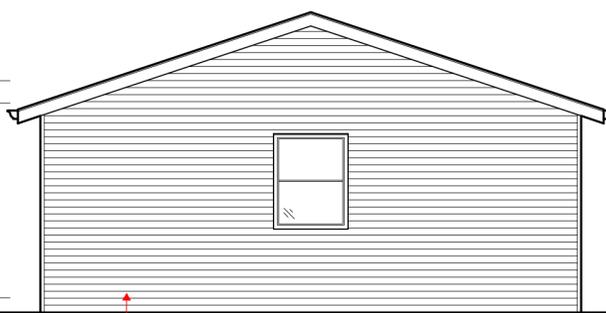

vinyl siding to match house

vinyl siding to match house

Concrete block foundation to match existing home. One block exposed above grade.

1 | Side Elevation 0 1 2 6
3/16"=1'-0"

2 | Side Elevation 0 1 2 6
3/16"=1'-0"

Date	Issue
3/6/2019	Revisions

Project Address:
Howington Residence
7887 Valley View Road
Hudson, Ohio 44236




Project Address
Howington Residence
7887 Valley View Road
Hudson, Ohio 44236

Sheet Number
A1






Date	Issue
2/19/2019	For Review

Project Address:
Howington Residence
 7887 Valley View Road
 Hudson, Ohio 44236

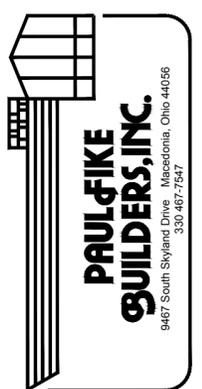


Project Address
 Howington Residence
 7887 Valley View Road
 Hudson, Ohio 44236

Sheet Number
A2

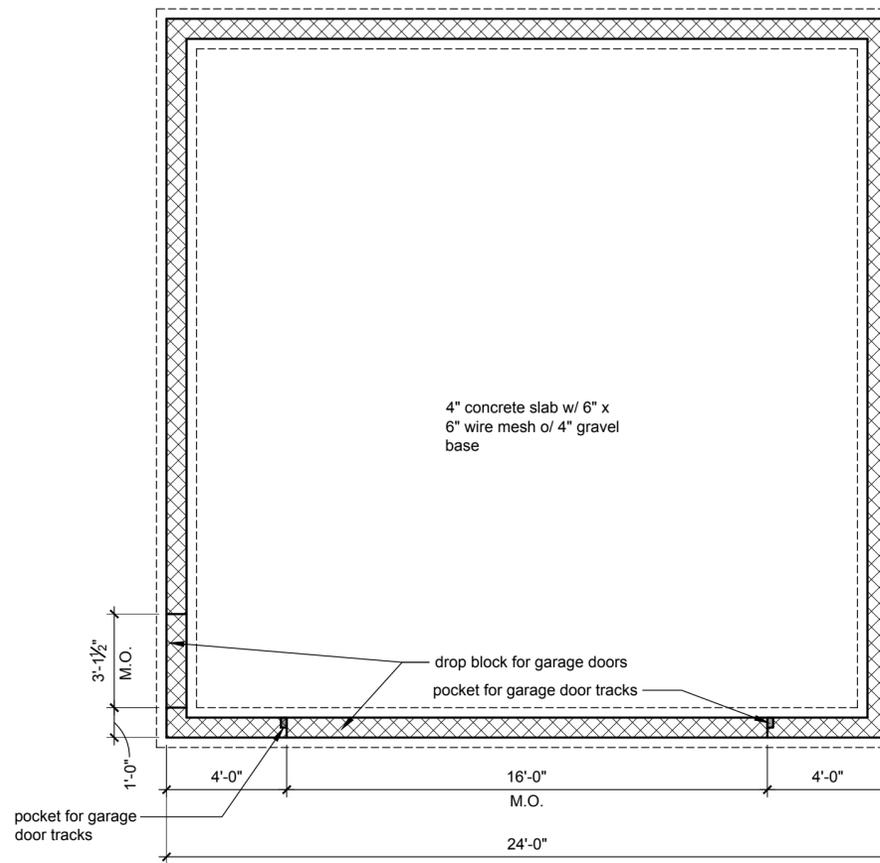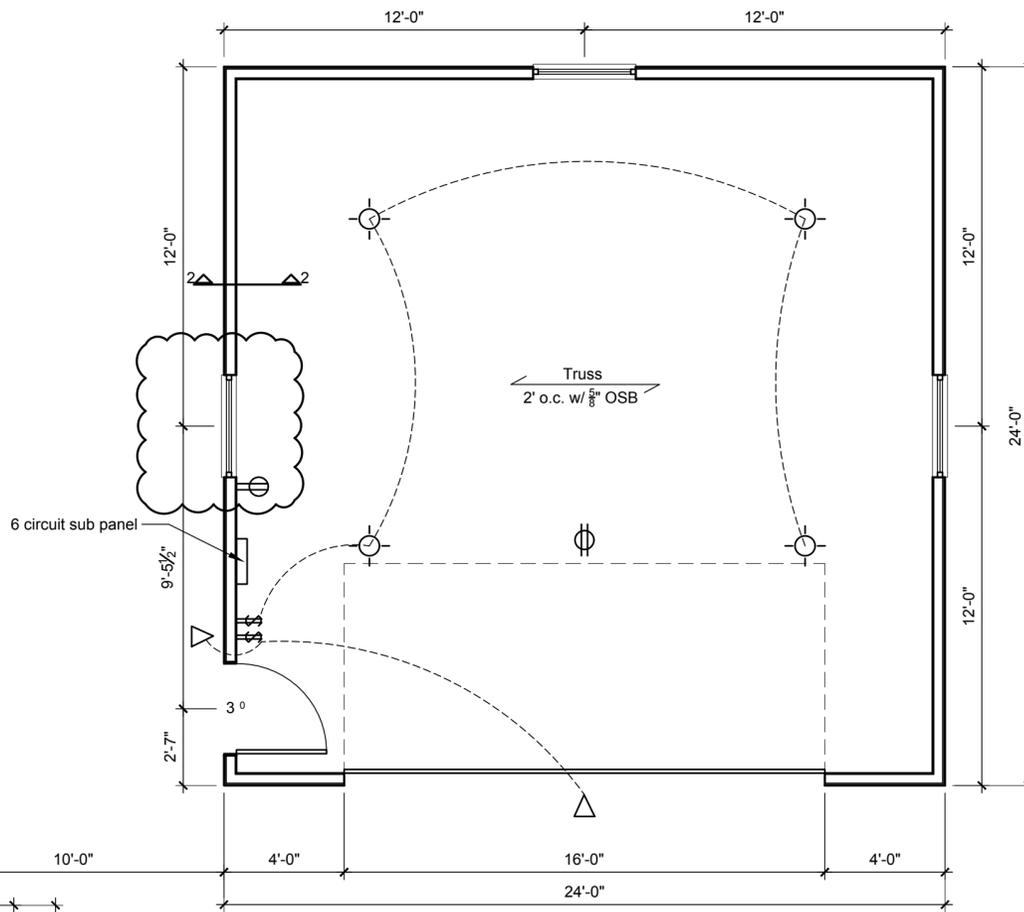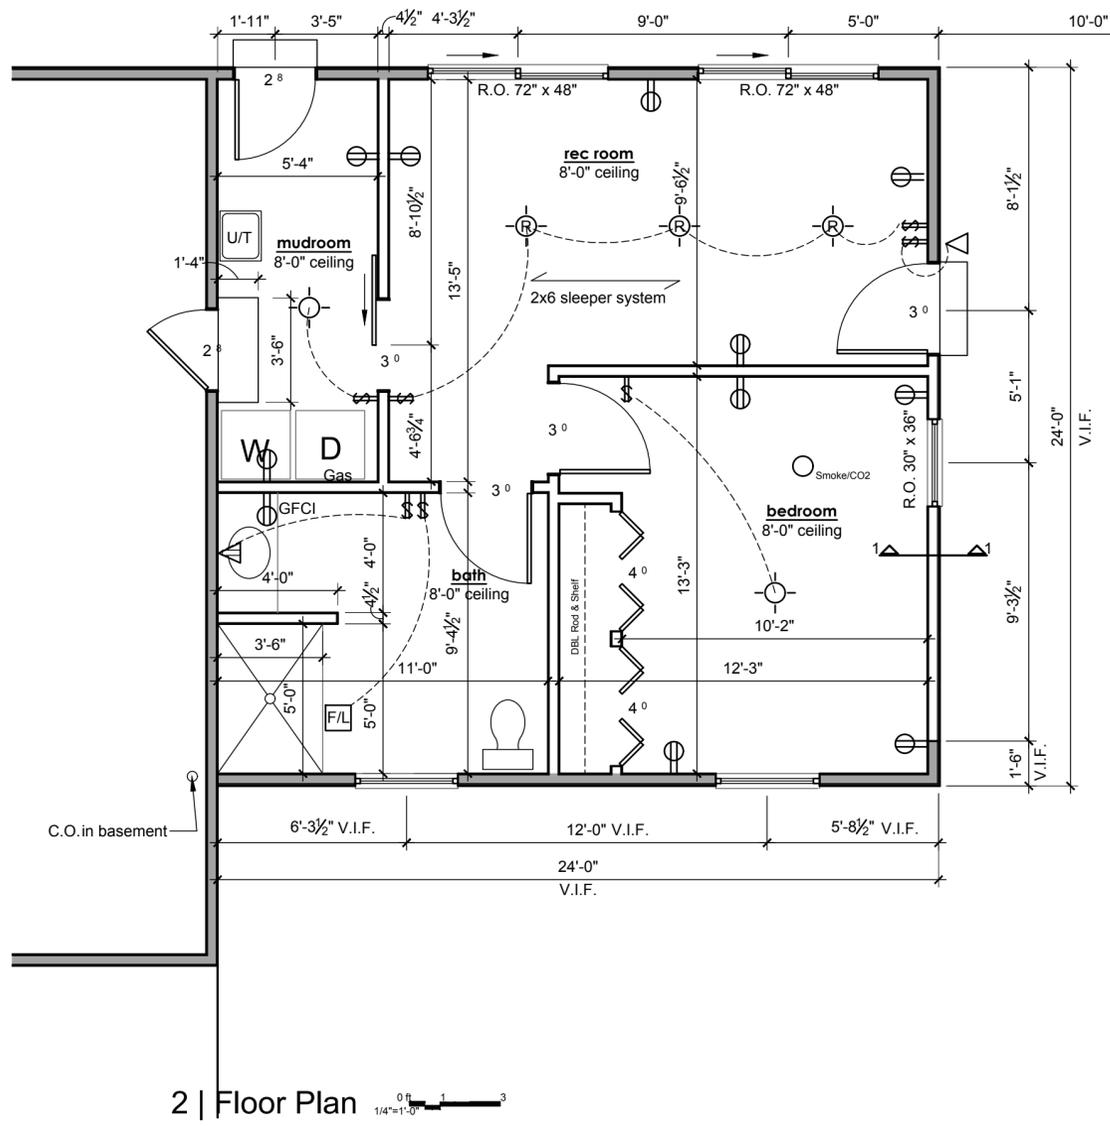


Date	Issue
3/6/2019	Revision

Project Address:
Howington Residence
7887 Valley View Road
Hudson, Ohio 44236

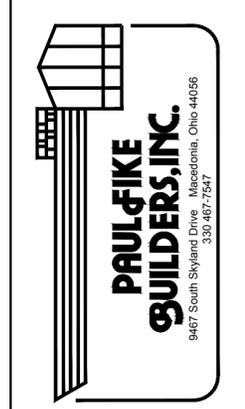


Project Address
 Howington Residence
 7887 Valley View Road
 Hudson, Ohio 44236

Sheet Number
A3

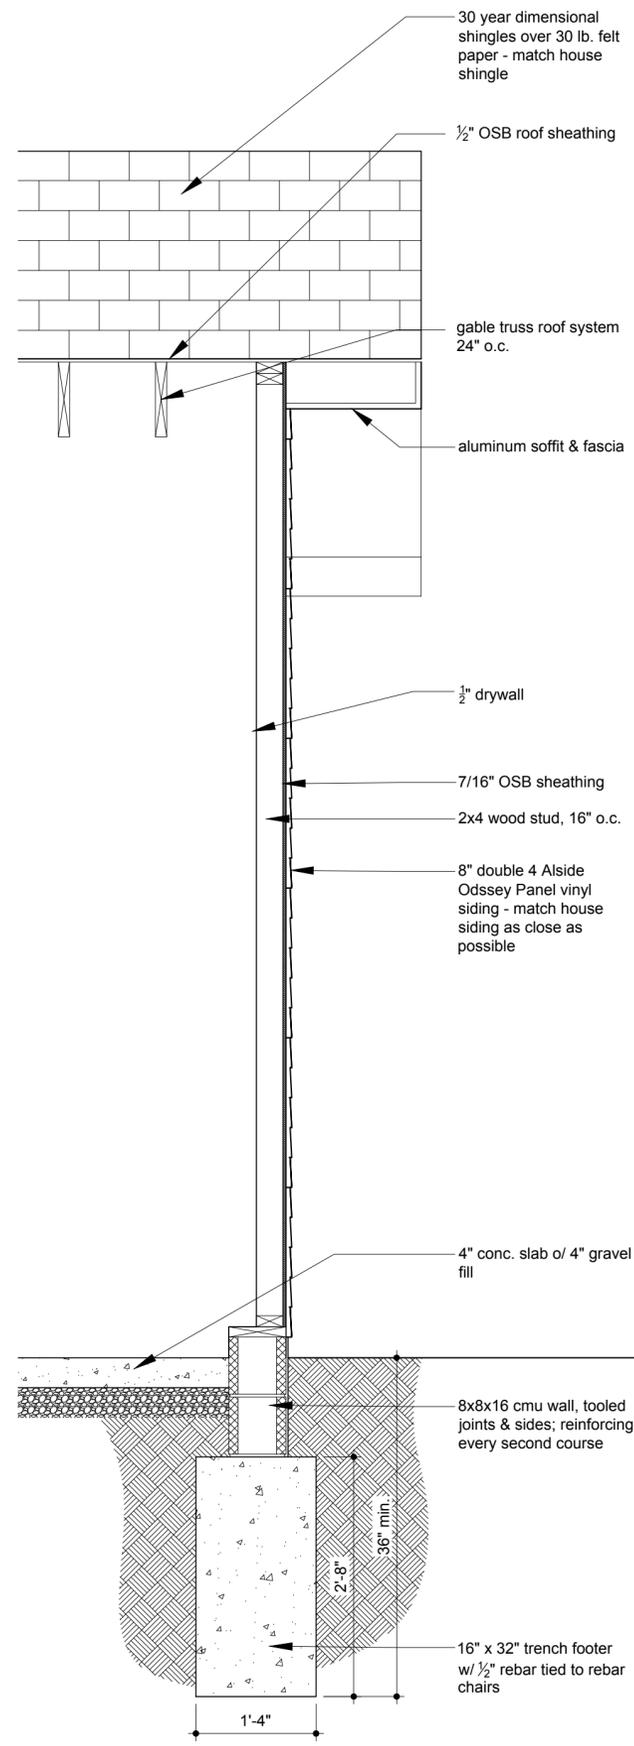


2 | Wall Section 0 feet 1 2
3/4"=1'-0"

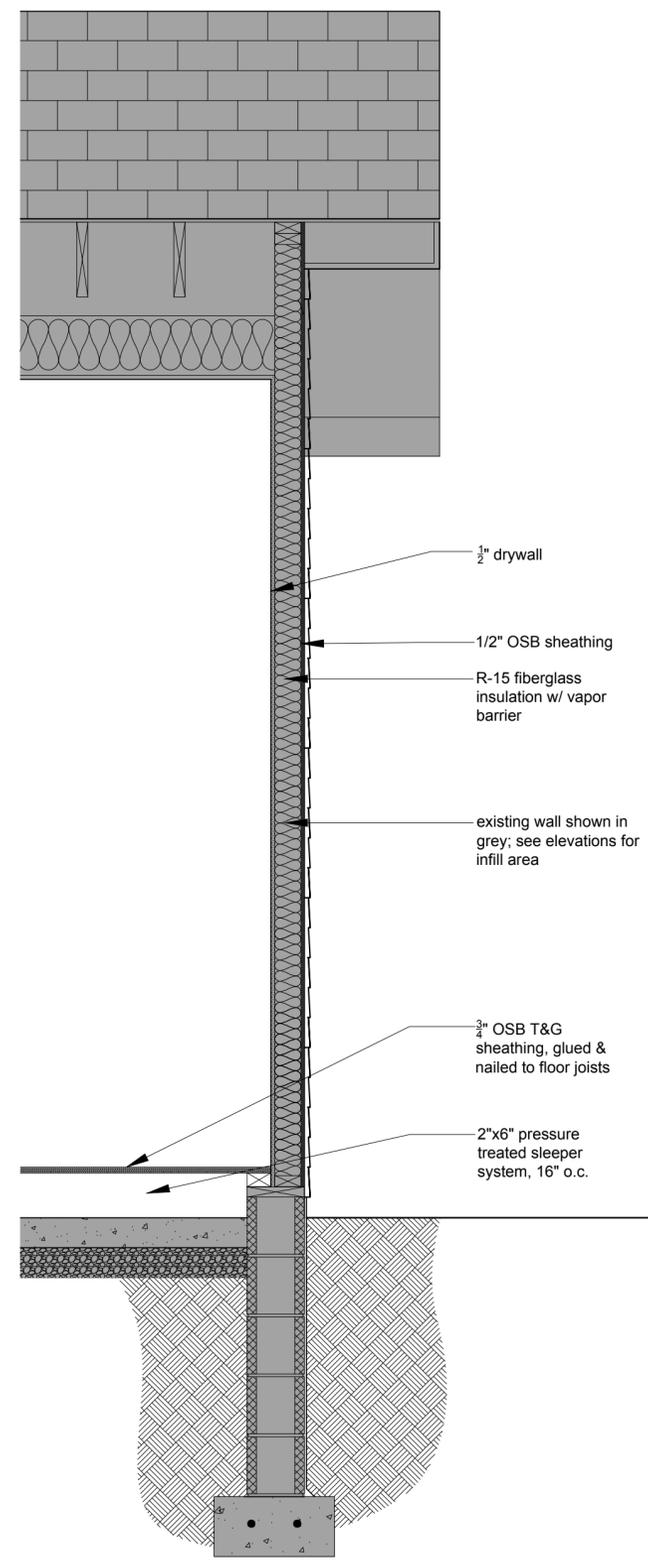

Existing 1 | Wall Section 0 feet 1 2
3/4"=1'-0"

Date	2/20/2019
Issue	For Review

Project Address:
Howington Residence
 7887 Valley View Road
 Hudson, Ohio 44236

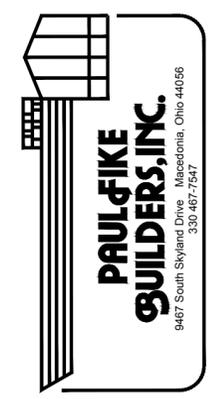

Project Address
 Howington Residence
 7887 Valley View Road
 Hudson, Ohio 44236

Sheet Number
A4

