



# TURKOVICH GARAGE


7660 Ranett Avenue, Hudson, OH 44236

## SITE PLAN

C100

Date: MAY 17, 2021

Scale 1" = 20'-0"

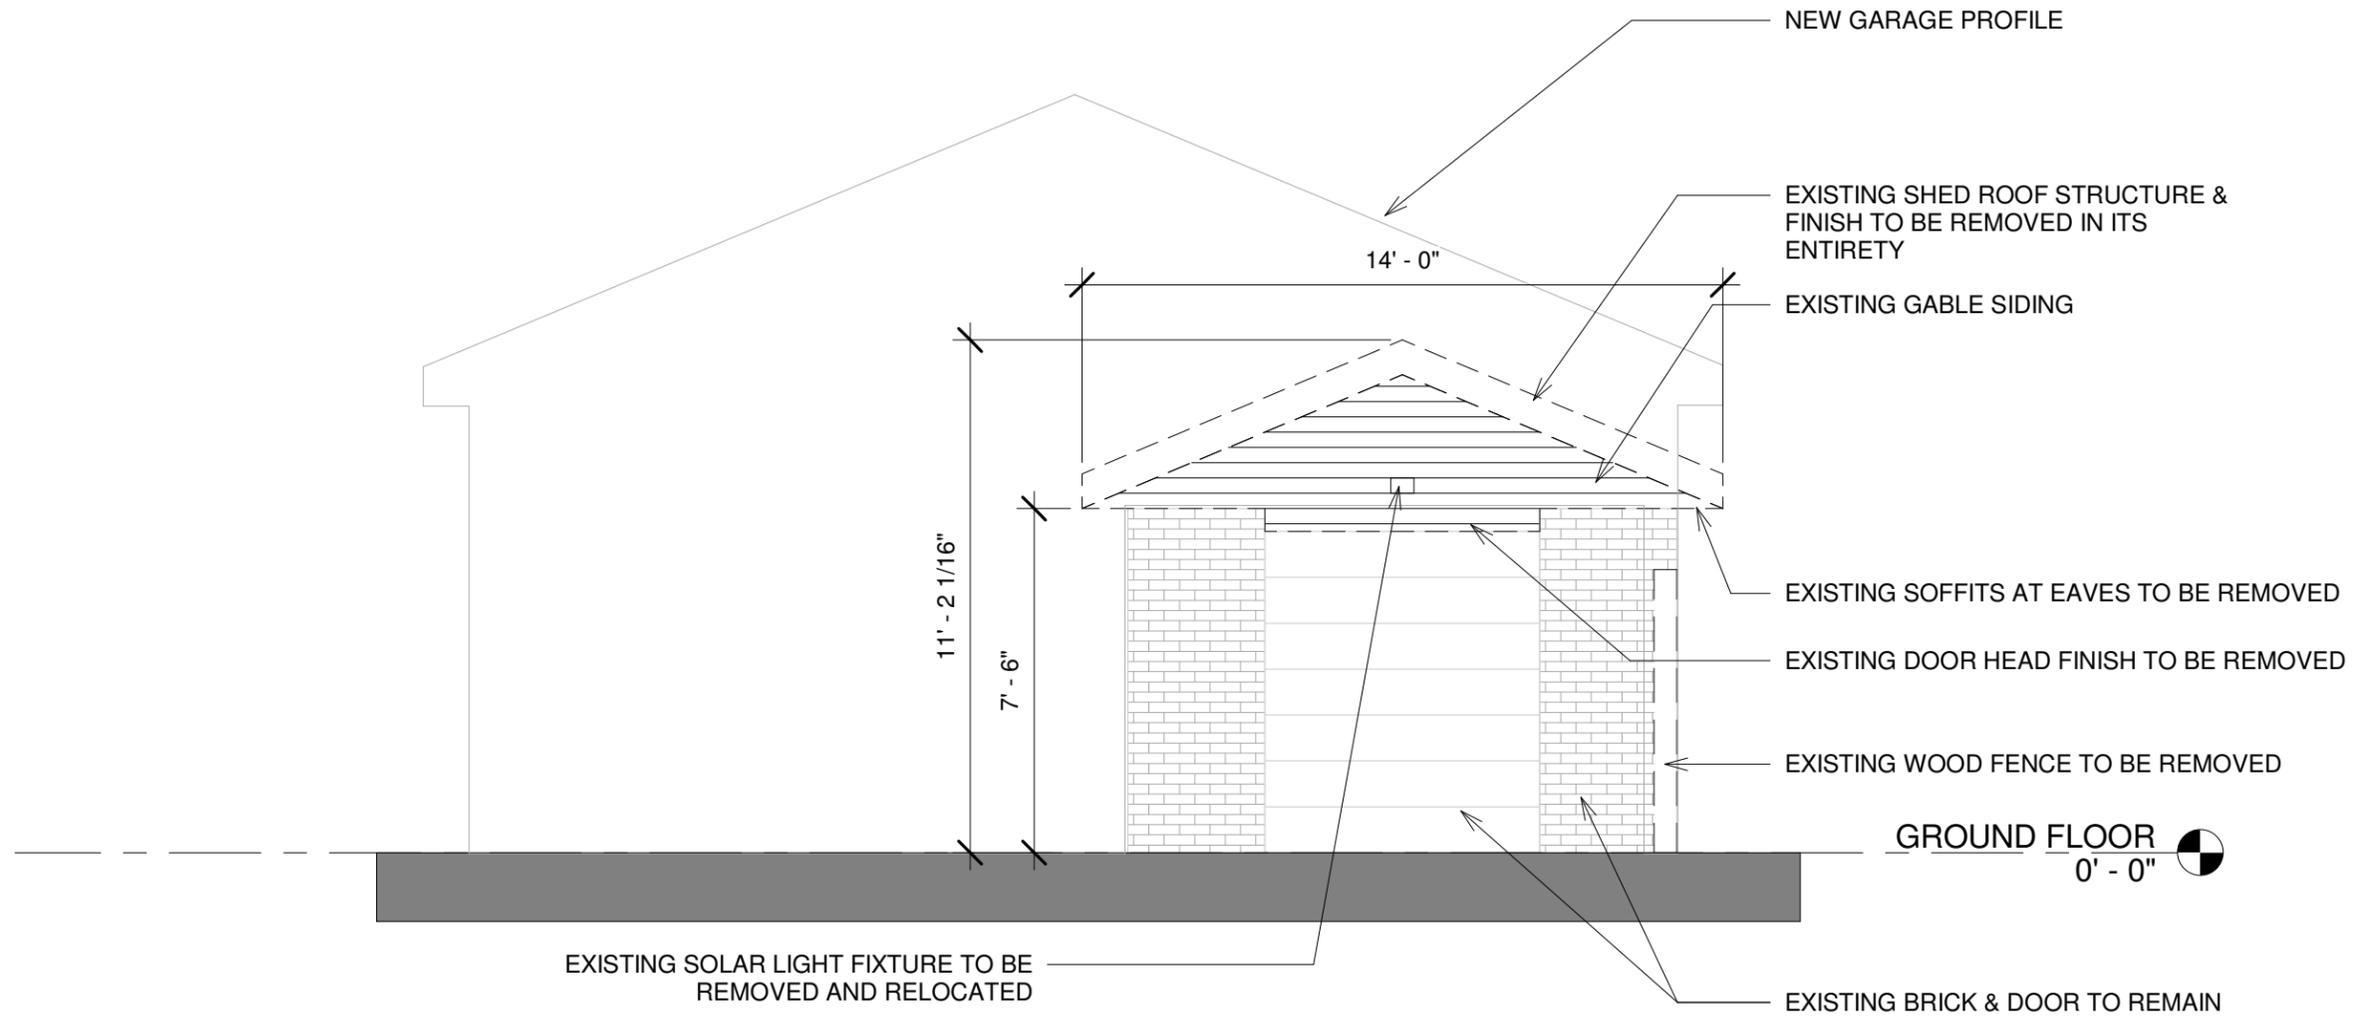

**DEMOLITION PLAN -  
EAST ELEVATION**

1/4" = 1'-0"

**1**  
AD100

**TURKOVICH GARAGE**


7660 Ranett Avenue, Hudson, OH 44236

**DEMOLITION PLAN**

**AD100**

Date: MAY 17, 2021


Scale 1/4" = 1'-0"

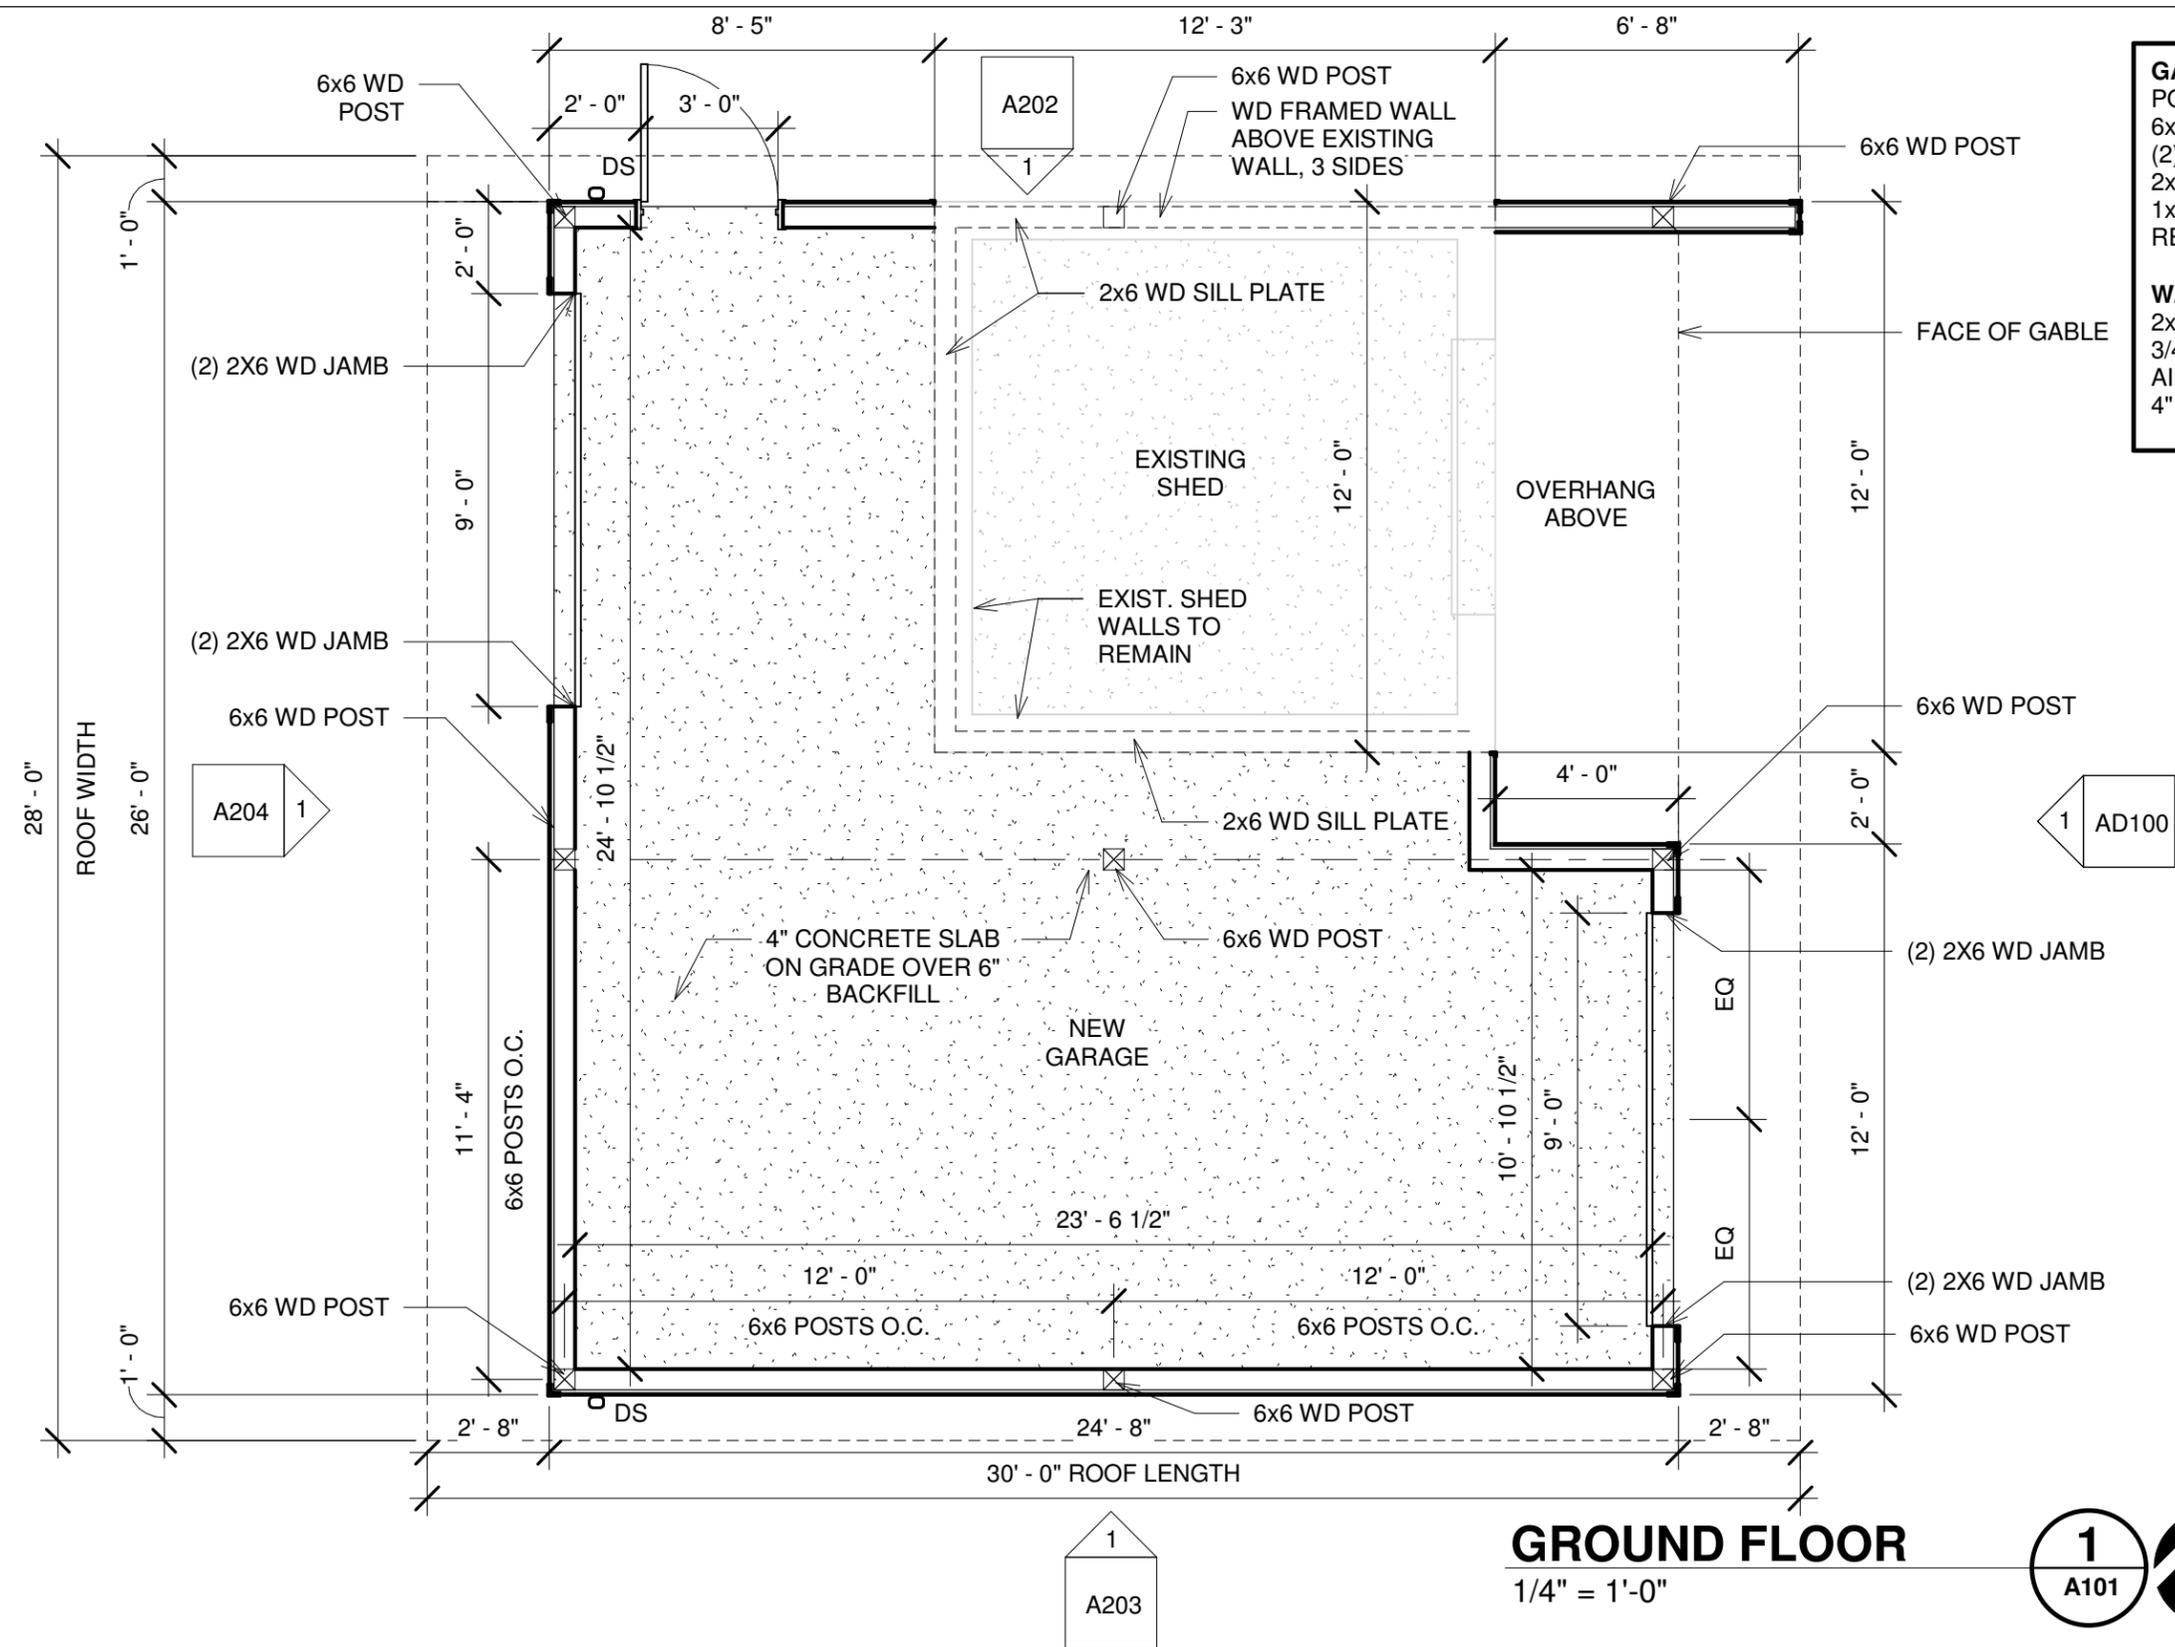

**GARAGE STRUCTURE:**  
 POLE BARN STRUCTURE w/ 6X6 POSTS, 12'-0"oc;  
 6x6 WD POSTS SET IN CONCRETE 42" BELOW GRADE;  
 (2) 2x6 BEAMS 12'-0"oc AT POSTS;  
 2x6 JOISTS AT POSTS FOR TRUSS BEARING;  
 1x12 RIM BOARD AT POST BASE;  
 REFER TO A201 FOR ROOF STRUCTURE

**WALL CONSTRUCTION:**  
 2x4 WD STUDS SET IN BETWEEN 2x6 JOISTS, 16"oc;  
 3/4" TREATED PLYWD SHEATHING;  
 AIR & WATER BARRIER (TYVEK OR EQUAL);  
 4" VINYL DOUBLE LAP SIDING, WHITE

**GROUND FLOOR**  
 1/4" = 1'-0"

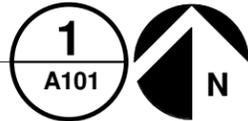


**TURKOVICH GARAGE**  
 7660 Ranett Avenue, Hudson, OH 44236

**FLOOR PLAN**

<b>A101</b>	
Date: MAY 17, 2021	Scale 1/4" = 1'-0"

**ROOF CONSTRUCTION:**  
 2X4 TREATED WD TRUSSES w/ 12" TAIL  
 TRUSSES @ 24" OC

30 YEAR ARCHITECTURAL ASPHALT SHINGLE OVER  
 ICE & WATER BARRIER OVER  
 3/4" TREATED PLYWD SHEATHING

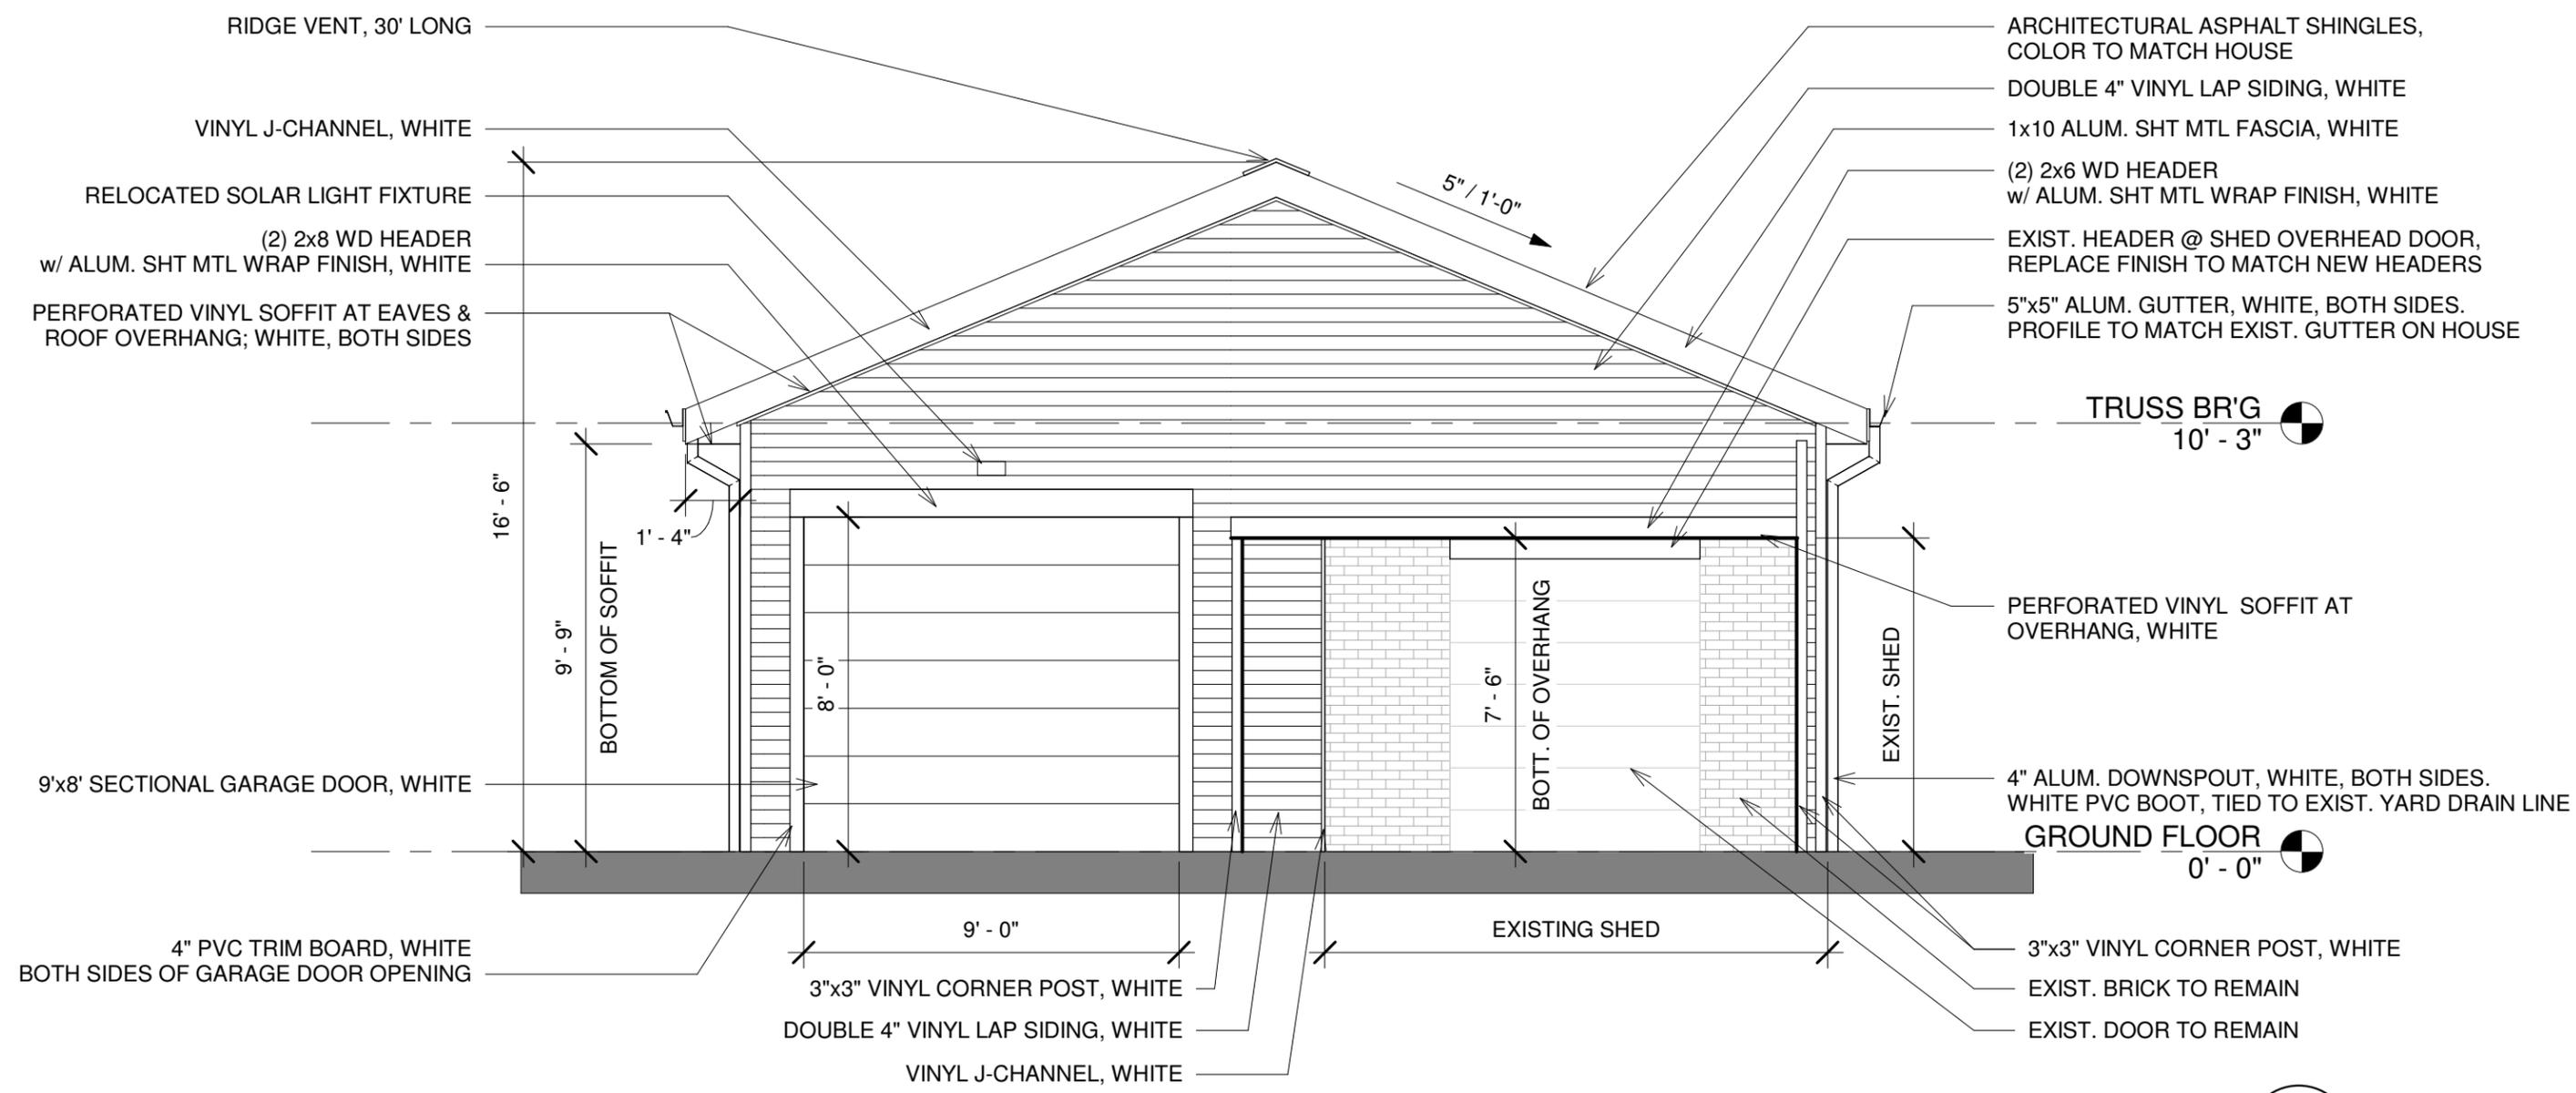


**EAST ELEVATION**  
 1/4" = 1'-0"

1  
 A201

**TURKOVICH GARAGE**  
 7660 Ranett Avenue, Hudson, OH 44236

ELEVATIONS	
	<b>A201</b>
Date: MAY 17, 2021	Scale 1/4" = 1'-0"

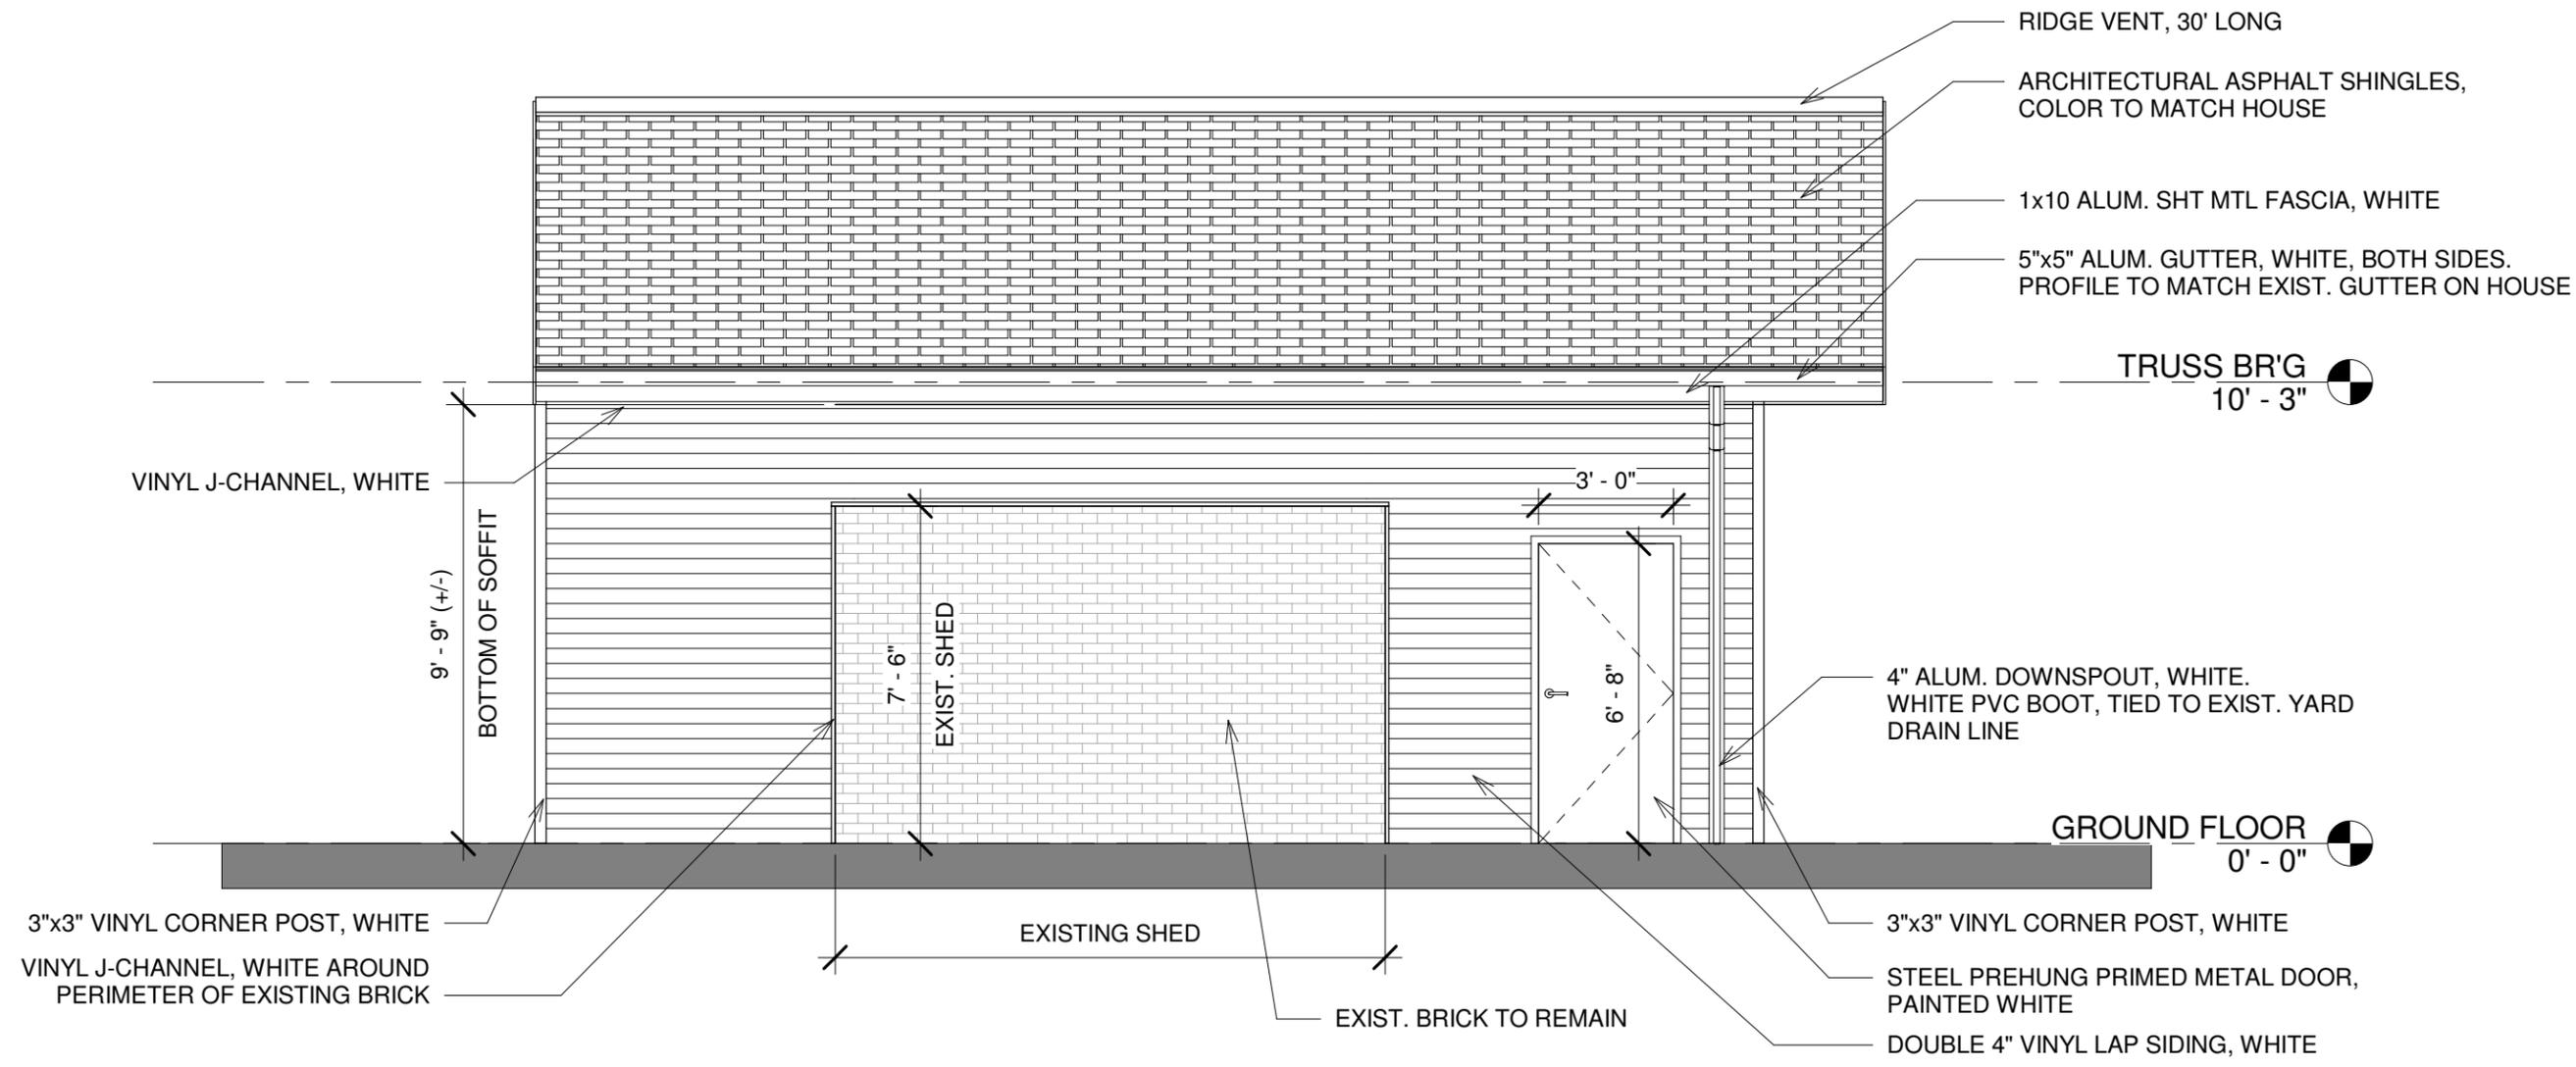

**NORTH ELEVATION**  
1/4" = 1'-0"

**1**  
A202


**TURKOVICH GARAGE**  
7660 Ranett Avenue, Hudson, OH 44236

**ELEVATIONS**

Date: MAY 17, 2021

**A202**

Scale 1/4" = 1'-0"

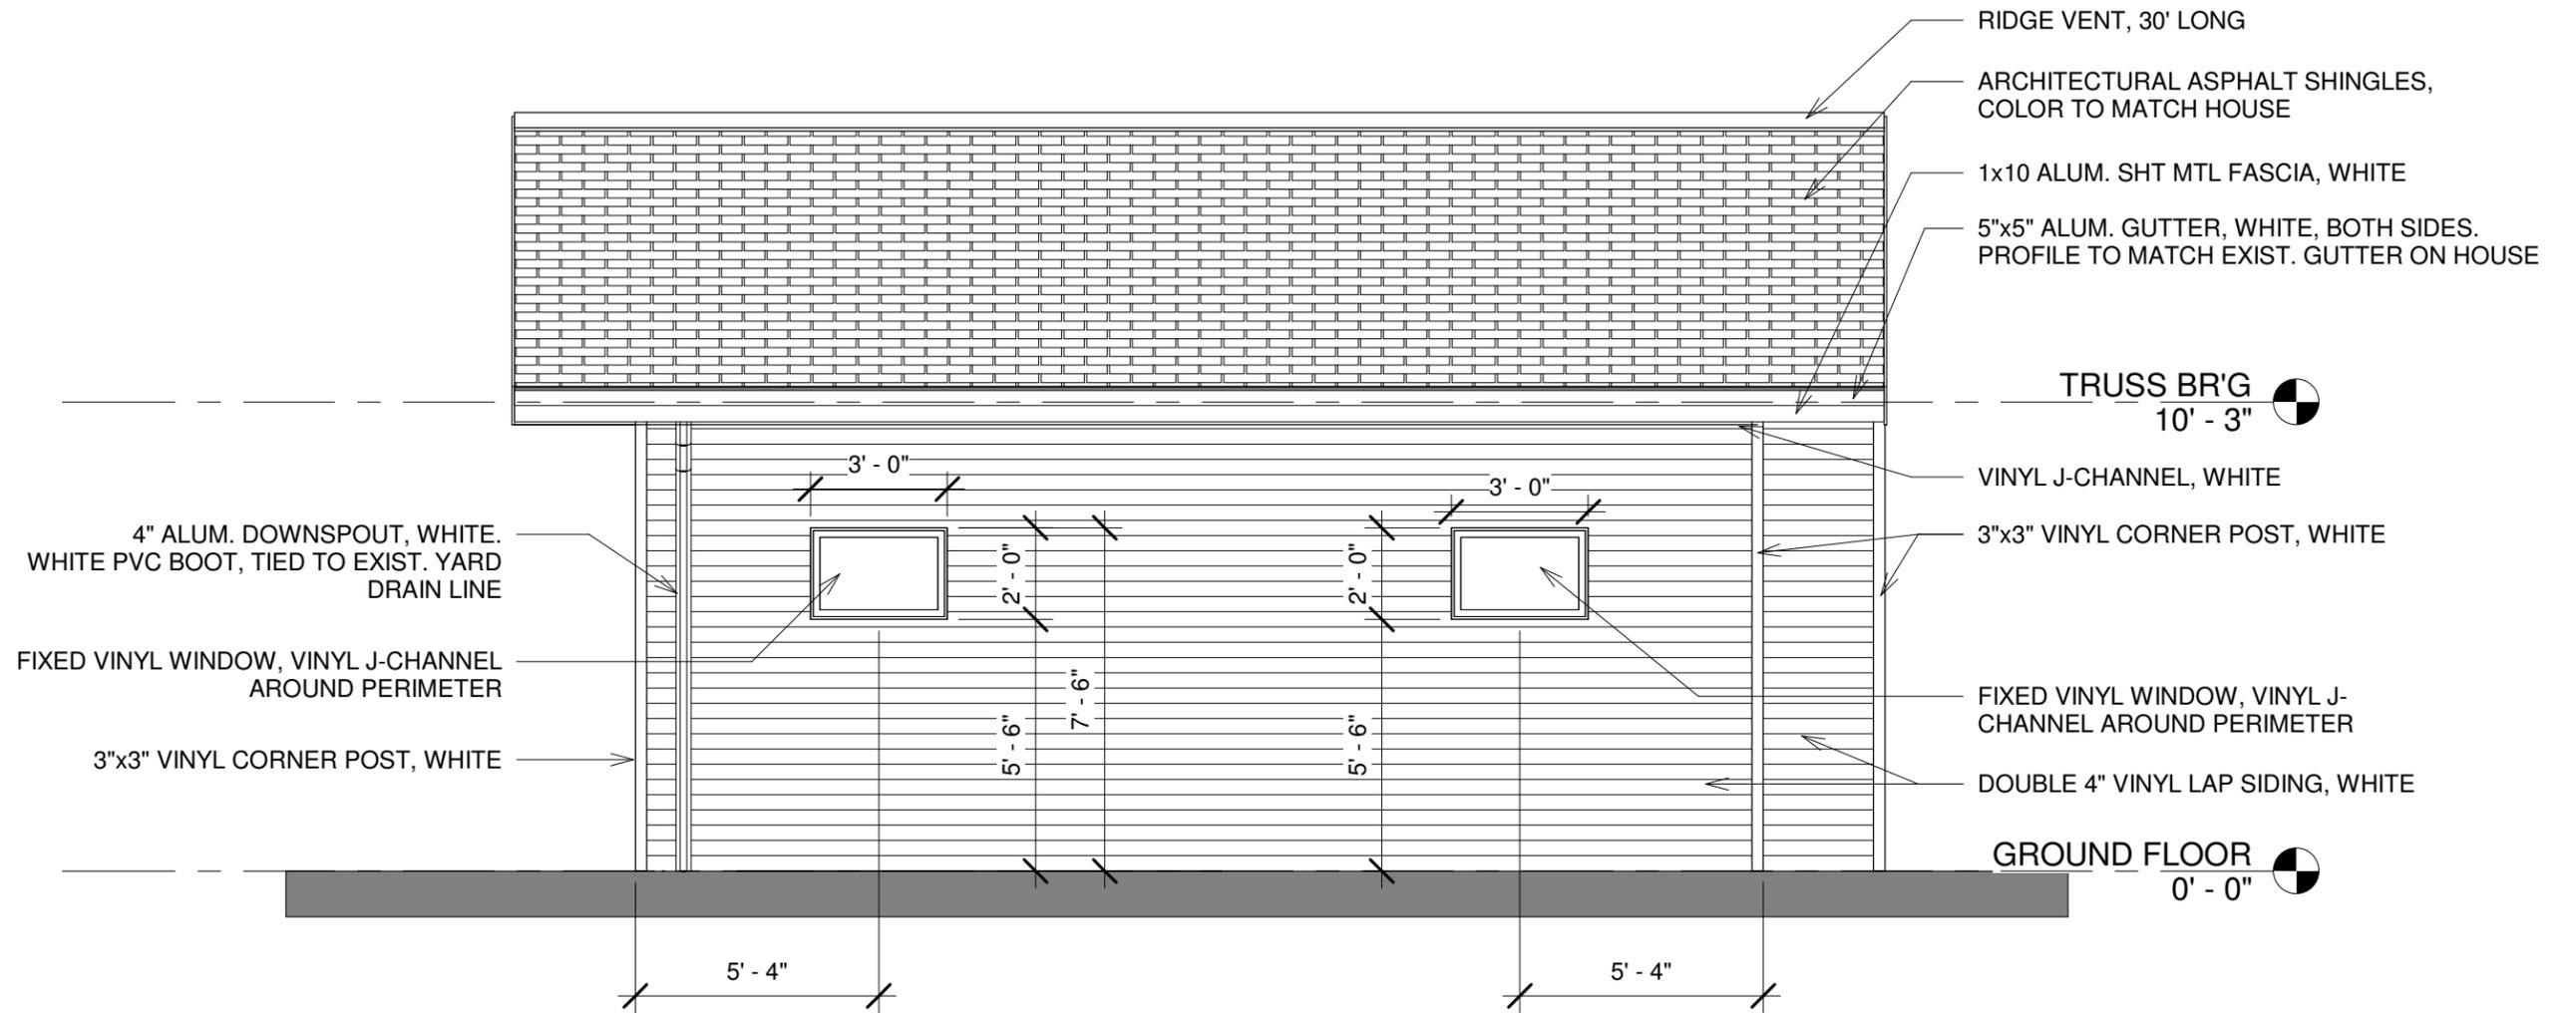

**SOUTH ELEVATION**  
1/4" = 1'-0"

**1**  
A203

**TURKOVICH GARAGE**


7660 Ranett Avenue, Hudson, OH 44236

**ELEVATIONS**

**A203**

Date: MAY 17, 2021

Scale 1/4" = 1'-0"

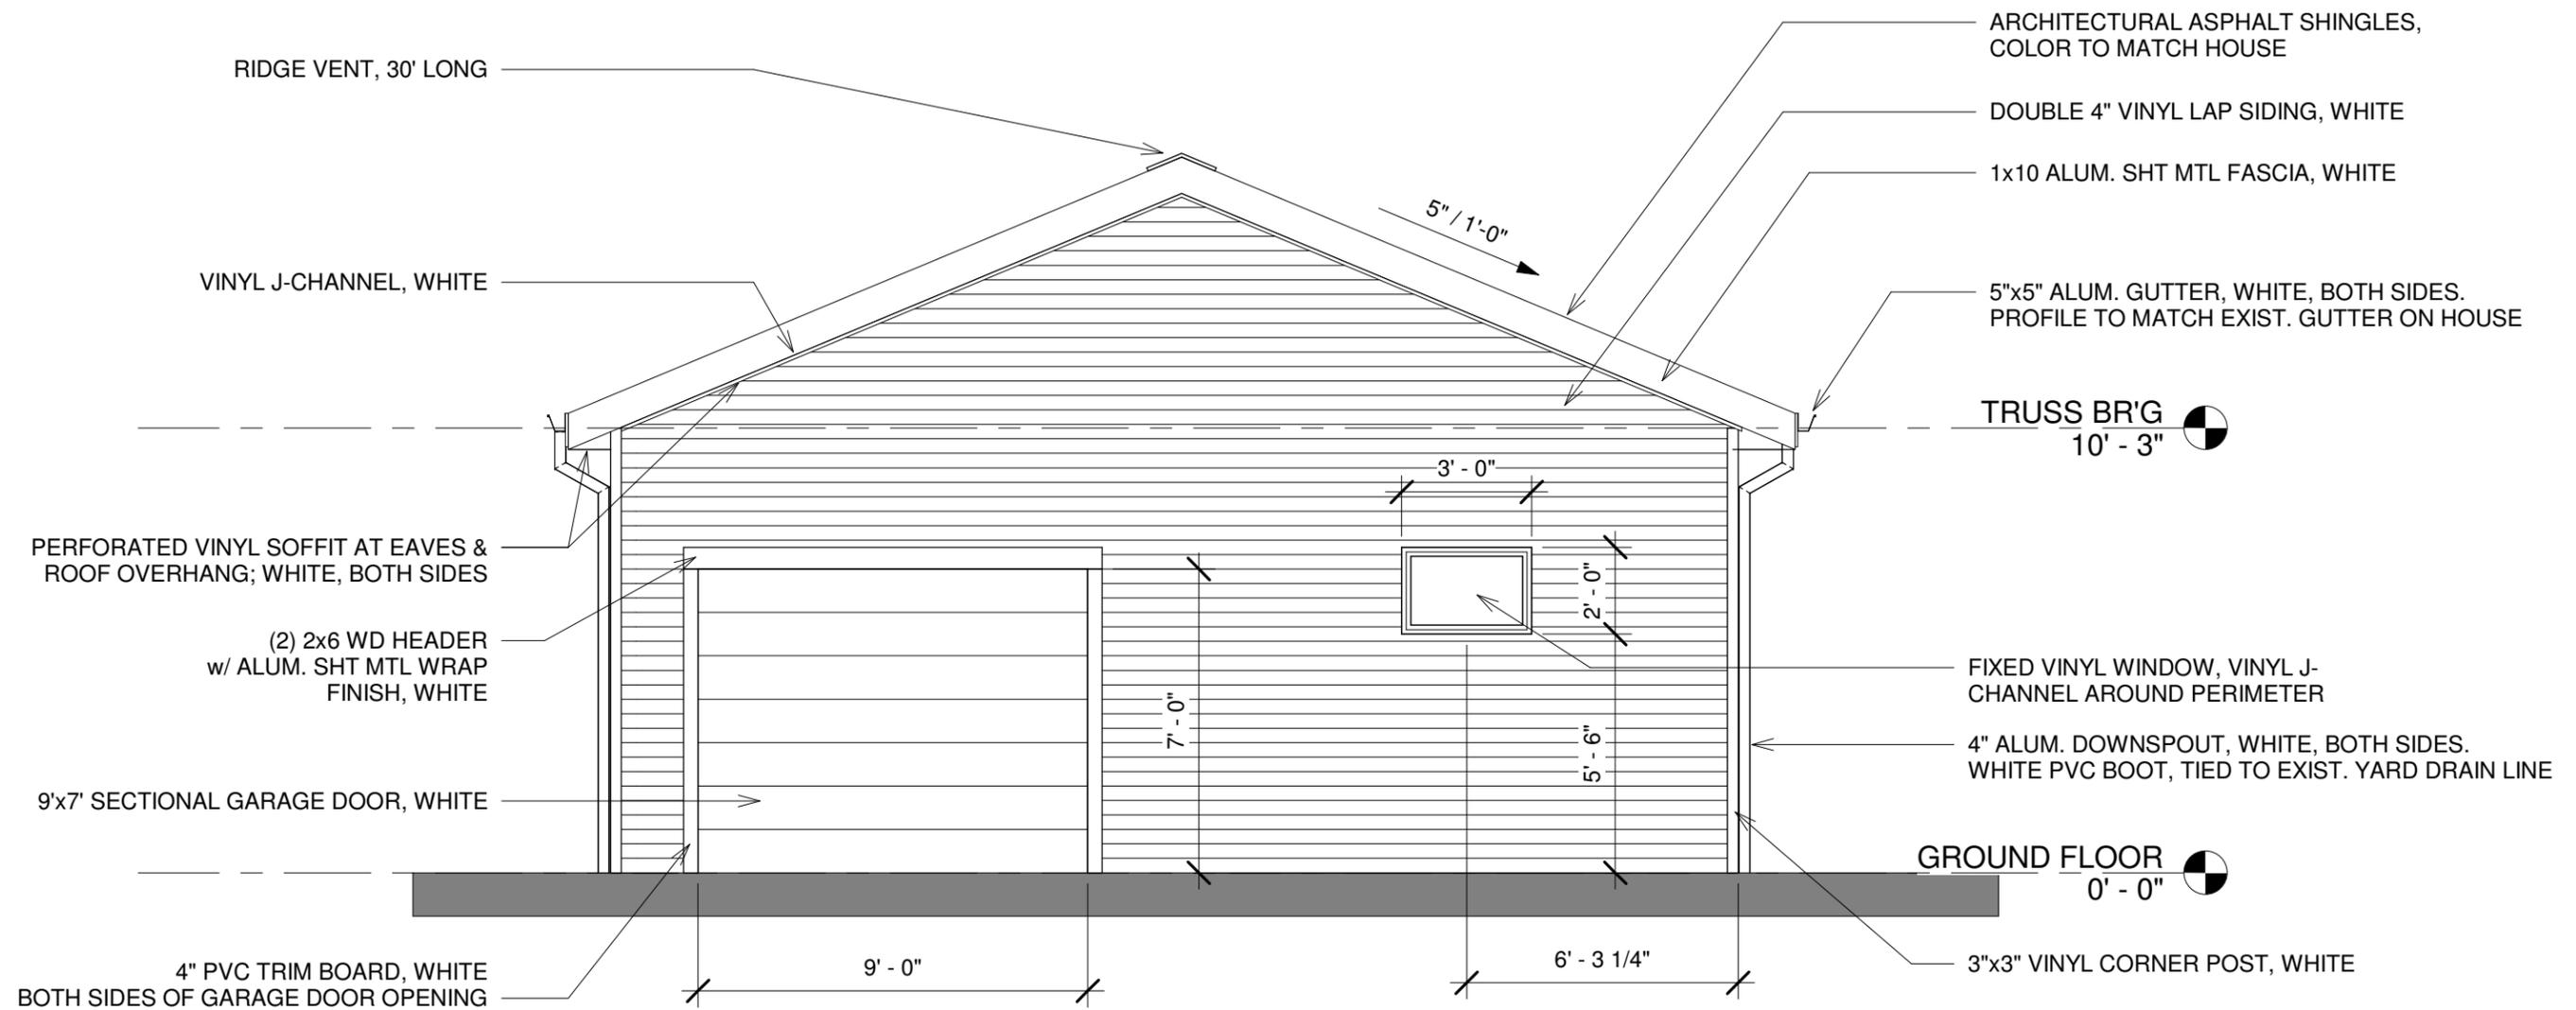

**WEST ELEVATION**

1/4" = 1'-0"

**1**  
A204

**TURKOVICH GARAGE**

7660 Ranett Avenue, Hudson, OH 44236

**ELEVATIONS**

**A204**

Date: MAY 17, 2021

Scale 1/4" = 1'-0"



# TURKOVICH GARAGE


7660 Ranett Avenue, Hudson, OH 44236

## PHOTOGRAPHS

Date: MAY 17, 2021

A205

Scale NOT TO SCALE

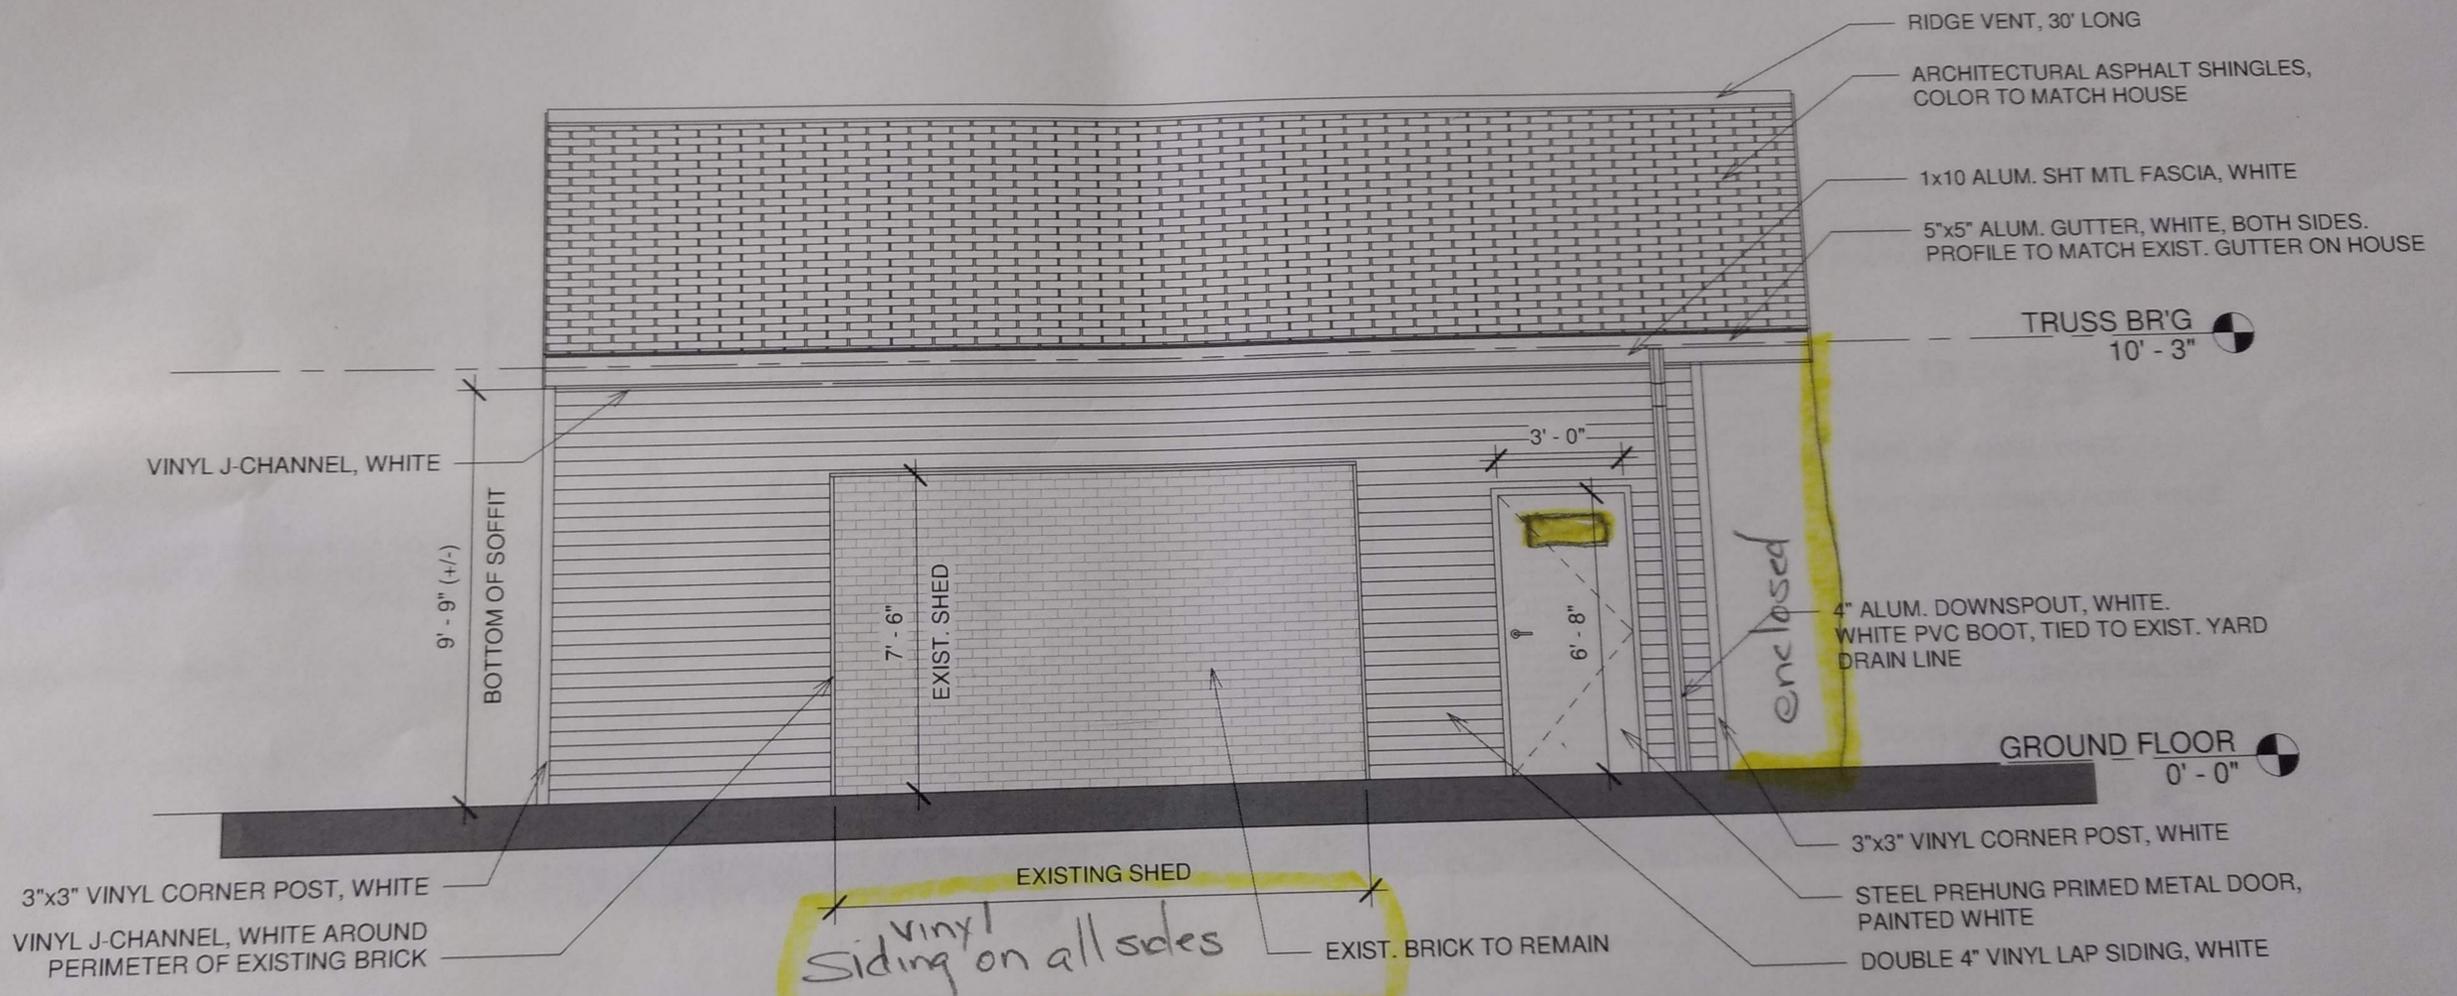

**NORTH ELEVATION**

1/4" = 1'-0"

1  
A202

**ELEVATIONS**

**A202**

Date: MAY 17, 2021

Scale 1/4" = 1'-0"

**TURKOVICH GARAGE**

660 Ranett Avenue, Hudson, OH 44236

What to the of a T High I


Timberline® F any others, the shadow bands shadow band computer-compiled with it results in a dimension— any other b

But don't just yourself. When High Definition shingles, it's sharper and r while enhanc

See the Timberline® F

Another Ma

The color L (top) are s maximum

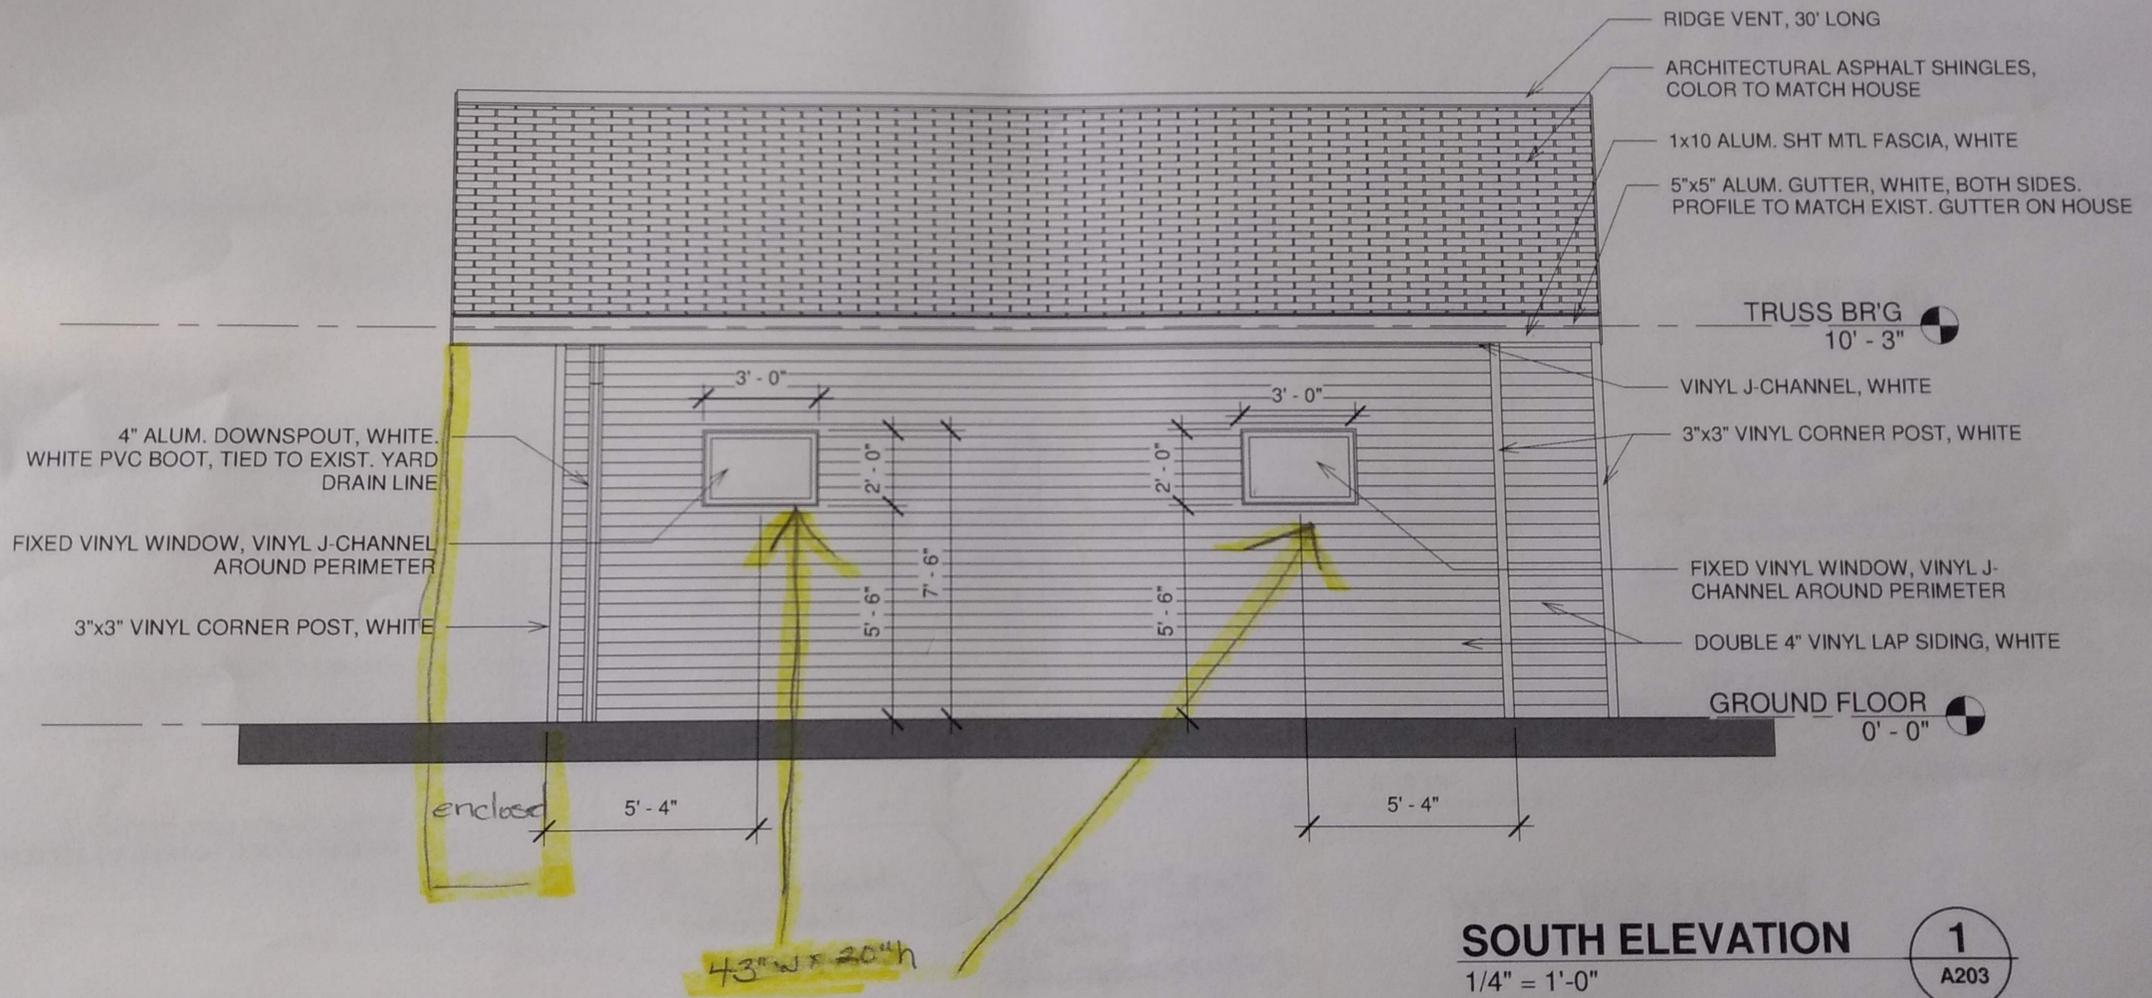

# TURKOVICH GARAGE


7660 Ranett Avenue, Hudson, OH 44236

## ELEVATIONS

A203

Date: MAY 17, 2021

Scale 1/4" = 1'-0"

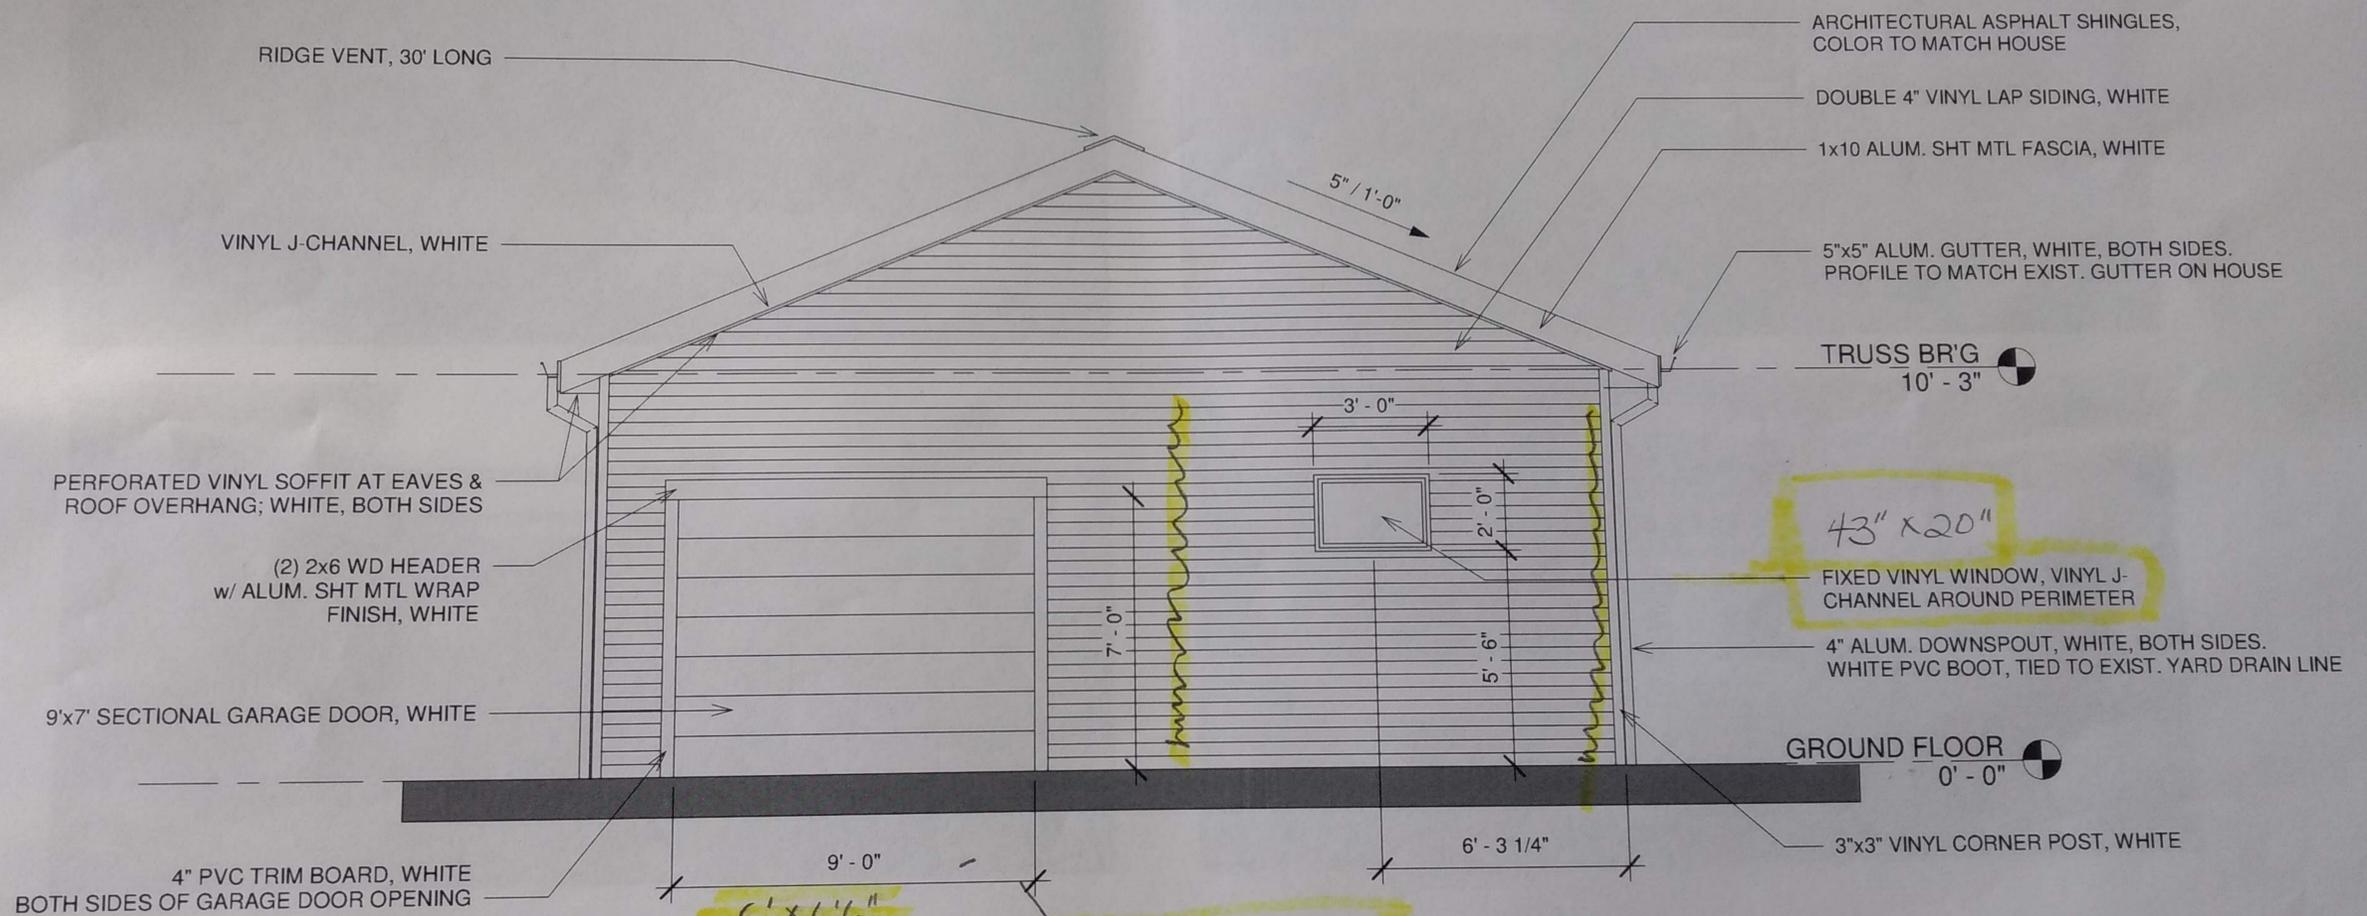

RIDGE VENT, 30' LONG

VINYL J-CHANNEL, WHITE

PERFORATED VINYL SOFFIT AT EAVES & ROOF OVERHANG; WHITE, BOTH SIDES

(2) 2x6 WD HEADER w/ ALUM. SHT MTL WRAP FINISH, WHITE

9'x7' SECTIONAL GARAGE DOOR, WHITE

4" PVC TRIM BOARD, WHITE BOTH SIDES OF GARAGE DOOR OPENING

9'-0"

6'-3 1/4"

5" / 1'-0"

3'-0"

2'-0"

5'-6"

7'-0"

ARCHITECTURAL ASPHALT SHINGLES, COLOR TO MATCH HOUSE

DOUBLE 4" VINYL LAP SIDING, WHITE

1x10 ALUM. SHT MTL FASCIA, WHITE

5"x5" ALUM. GUTTER, WHITE, BOTH SIDES. PROFILE TO MATCH EXIST. GUTTER ON HOUSE

TRUSS BR'G 10' - 3"

43" x 20"

FIXED VINYL WINDOW, VINYL J-CHANNEL AROUND PERIMETER

4" ALUM. DOWNSPOUT, WHITE, BOTH SIDES. WHITE PVC BOOT, TIED TO EXIST. YARD DRAIN LINE

GROUND FLOOR 0' - 0"

3"x3" VINYL CORNER POST, WHITE

6'x6'6" re-use front shed door

if top big 8'x7' could go use this in front to replace existing shed door

**WEST ELEVATION**

1/4" = 1'-0"

1  
A204

**TURKOVICH GARAGE**

7660 Ranett Avenue, Hudson, OH 44236

**ELEVATIONS**


**A204**

Date: MAY 17, 2021

Scale 1/4" = 1'-0"

**ROOF CONSTRUCTION:**  
 2X4 TREATED WD TRUSSES w/ 12" TAIL  
 TRUSSES @ 24" OC

30 YEAR ARCHITECTURAL ASPHALT SHINGLE OVER  
 ICE & WATER BARRIER OVER  
 3/4" TREATED PLYWD SHEATHING

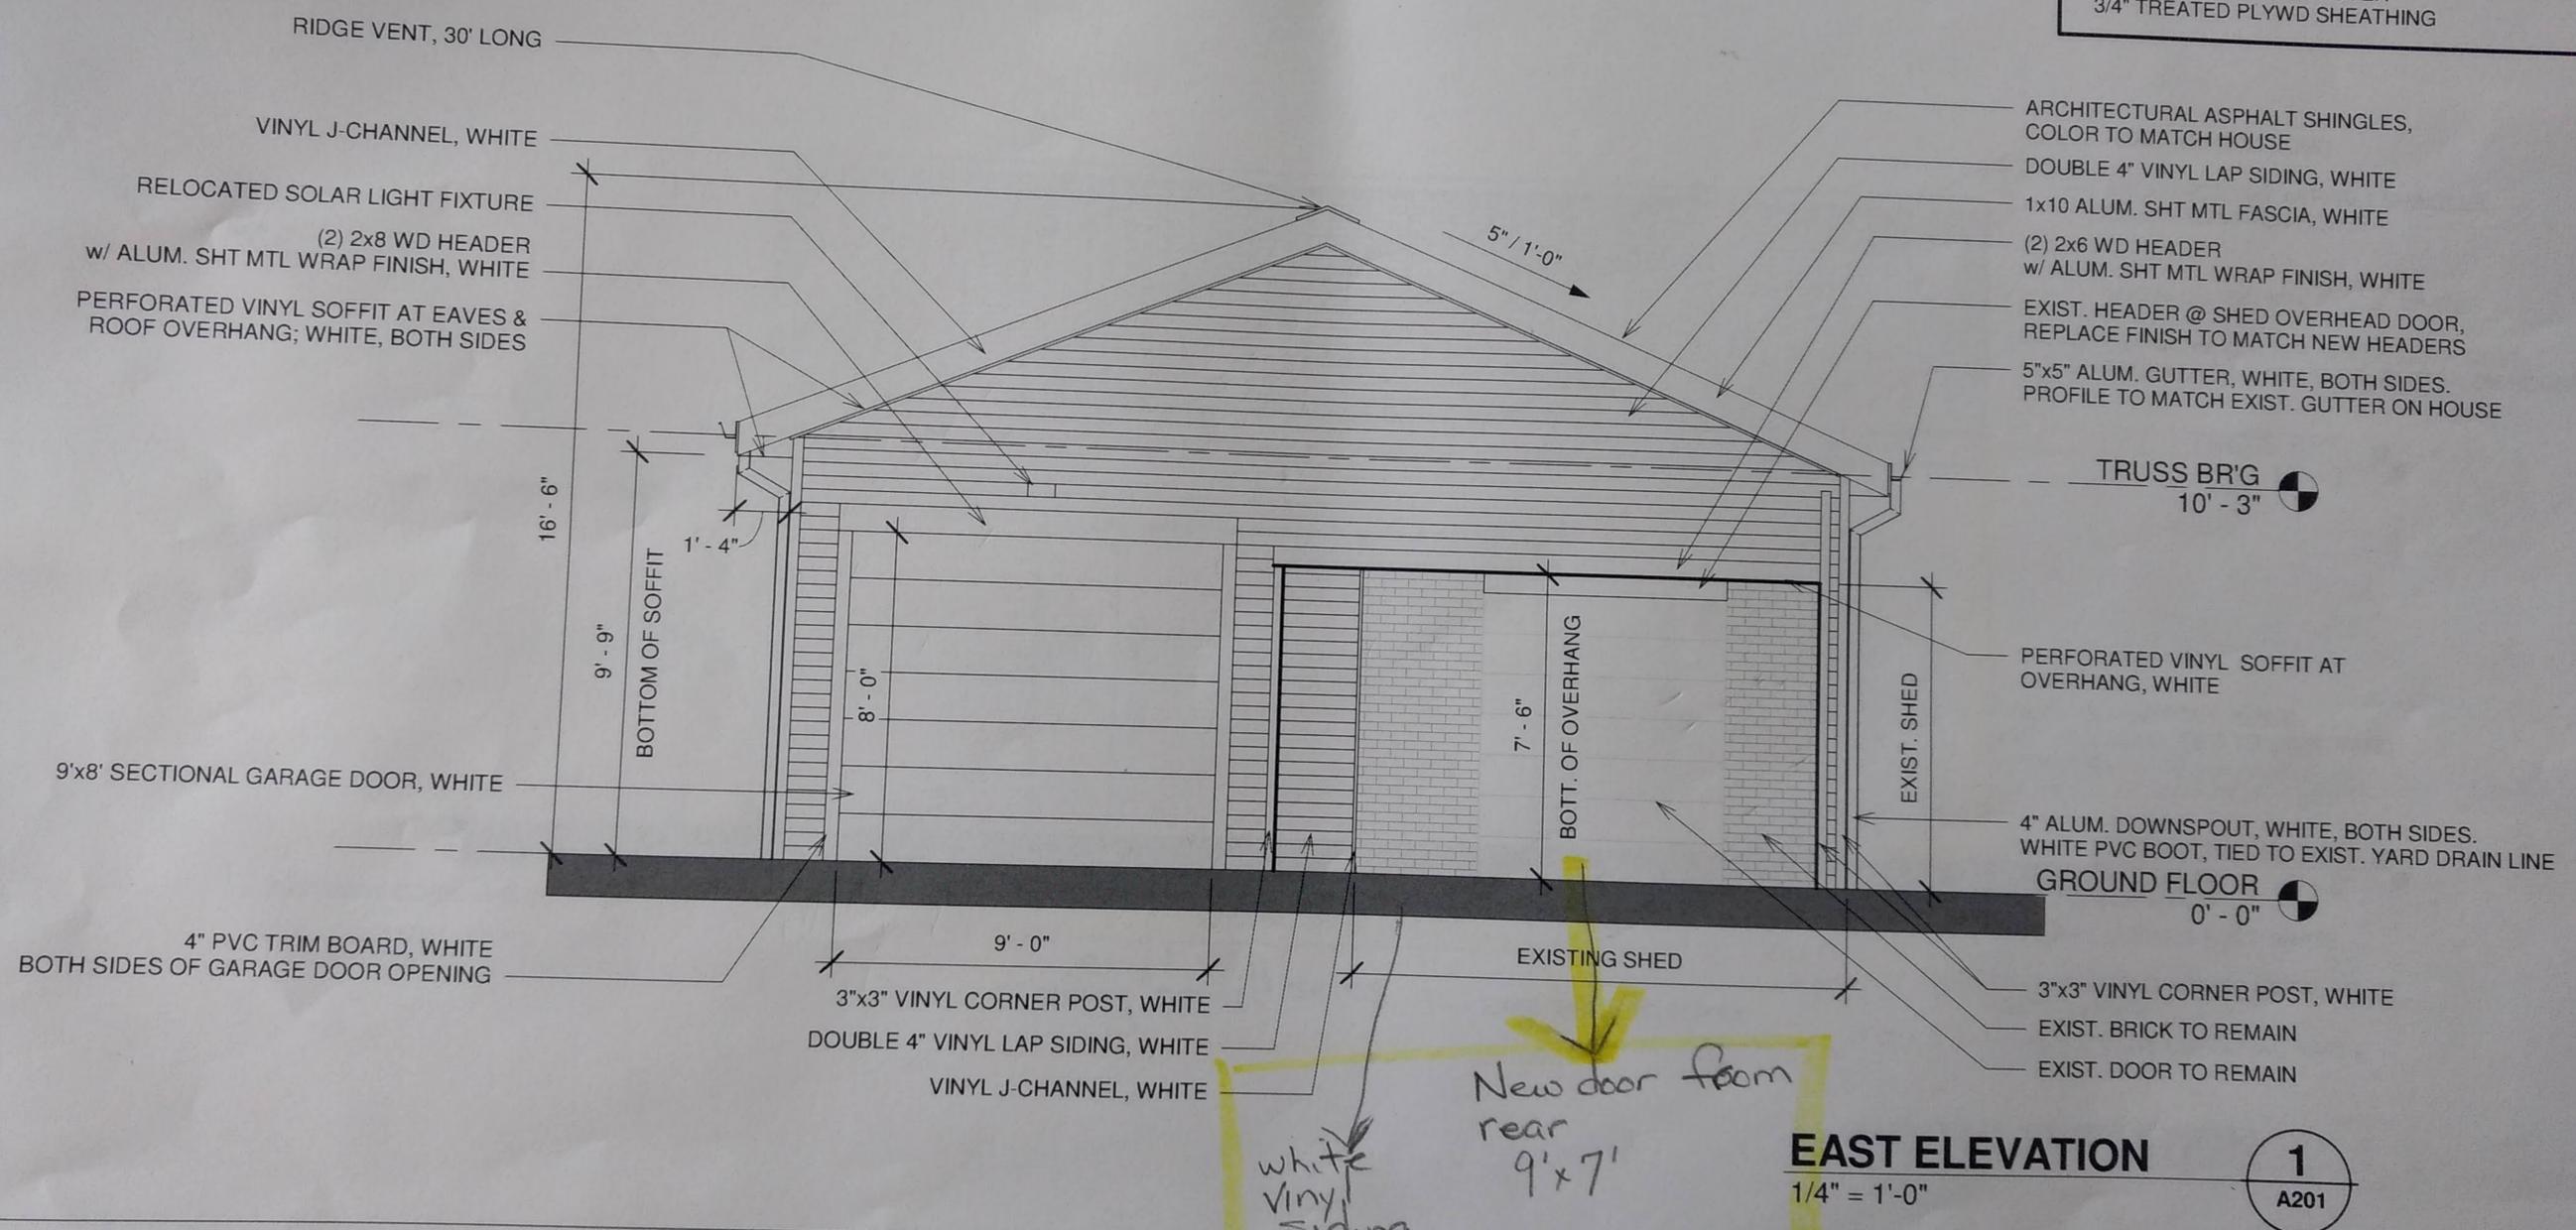

*New door from rear 9'x7'*


*white vinyl siding on all sides*

**EAST ELEVATION**  
 1/4" = 1'-0"

**1**  
 A201

**TURKOVICH GARAGE**  
 7660 Ranett Avenue, Hudson, OH 44236

ELEVATIONS	
Date: MAY 17, 2021	A201
	Scale 1/4" = 1'-0"

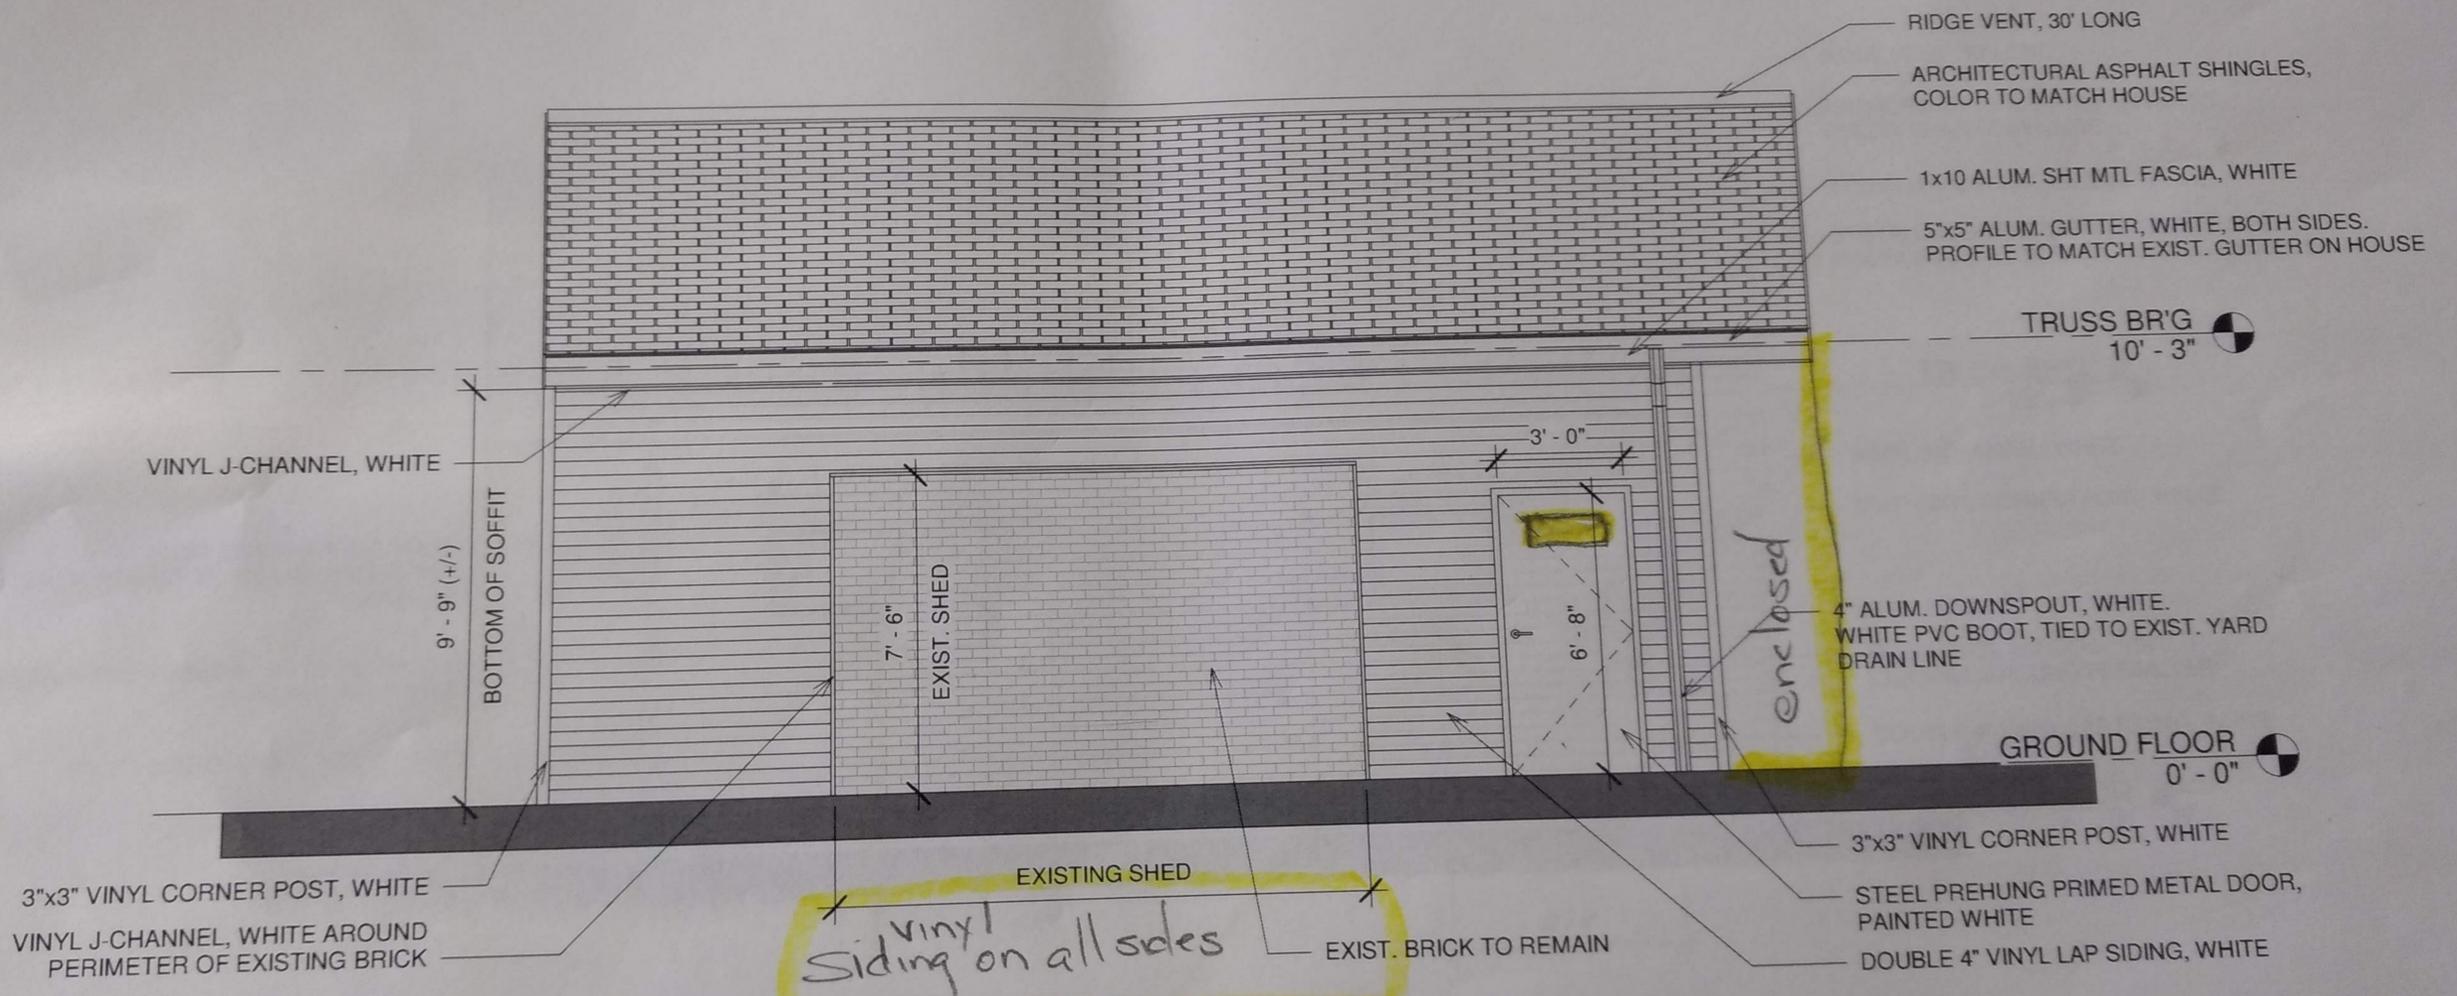

*vinyl siding on all sides*

**NORTH ELEVATION**

1/4" = 1'-0"

1  
A202

**ELEVATIONS**

**A202**

Date: MAY 17, 2021

Scale 1/4" = 1'-0"

**TURKOVICH GARAGE**

660 Ranett Avenue, Hudson, OH 44236







