

PLANT SCHEDULE

Symbol	Botanical Name	Common Name	Qty.	Min. Size	Condition	Remarks
TREES						
Ab	Abies concolor	White Fir	50	6" H Min.	B&B	Specimen
Ac	Acer x freemanii 'Celebration'	Celebration Maple	29	2" Cal.	B&B	Specimen
Cc	Cercis canadensis	Redbud Tree	36	8" H Min.	B&B	Multi-Stem
Gt	Gleditsia triacanthos f. inermis 'Draves'	Streetkeeper Thornless Honeylocust	15	2" Cal.	B&B	Specimen
Ls	Liquidambar styraciflua 'Rotundiloba'	Fruitless Sweet Gum	23	2" Cal.	B&B	Specimen
Ma	Malus 'Adirondack'	Adirondack Crabapple	51	2" Cal.	B&B	Specimen
Pa	Picea abies	Norway Spruce	58	6" H Min.	B&B	Specimen
Ua	Ulmus americana 'Princeton'	Princeton Elm	20	2" Cal.	B&B	Specimen

BIORENTENTION

Cs	Carex stricta	Tussock Sedge	915	No. 1	Cont.	2' o/c
Iv	Iris versicolor	Blue Flag	910	No. 1	Cont.	2' o/c
Rh	Rudbeckia hirta	Black-eyed Susan	915	No. 1	Cont.	2' o/c

SHRUBS

Bx	Buxus 'Wintergreen'	Wintergreen Boxwood	137	24" H	B&B	3' o/c
Fi	Forsythia x intermedia 'Mindor'	Show Off Forsythia	6	30" H Min.	Cont.	4' o/c
Jc	Juniperus chinensis 'Monlep'	Mint Julep Juniper	99	24" H Min.	Cont.	3.5' o/c
Lm	Liriope muscari 'Royal Purple'	Lily Turf	76	No. 1	Cont.	1.5' o/c
Mp	Myrica pensylvanica 'Bobzam'	Bobbee Bayberry	19	30" H Min.	Cont.	4' o/c
Sj	Spiraea japonica 'Goldflame'	Goldflame Spirea	114	24" H Min.	Cont.	3' o/c
Sp	Spiraea japonica 'Magic Carpet'	Magic Carpet Spirea	117	18" H Min.	Cont.	2.5' o/c
Ra	Rhus aromatica 'Gro-Low'	Grow-Low Sumac	108	18" H Min.	Cont.	4' o/c

GENERAL SHEET NOTES

- ALL DISTURBED AREAS NOT TO BE LANDSCAPE BEDS OR PAVED AREAS SHALL BE SEEDED PER SPECIFICATION 329200 TURF AND GRASSES.
- ALL EXISTING LAWN AREAS SHALL BE RENOVATED PER SPECIFICATION 329200 TURF AND GRASSES.
- THE LANDSCAPE CONTRACTOR AND THE ELECTRICAL CONTRACTOR SHALL BE RESPONSIBLE FOR COORDINATING EXACT CONDUIT LOCATIONS WITHIN THE LANDSCAPE AREAS TO ENSURE THAT TREES CAN BE PLANTED WITHOUT CONFLICT.

REFERENCE SPECIFICATION

- 129300 SITE FURNISHINGS
- 329113 SOIL PREPARATION
- 329200 TURF AND GRASSES
- 329500 PLANTS

CITY OF HUDSON CODE COMPLIANCE

WEST SIDE 25' LANDSCAPE BUFFERYARD D
110 LF

	REQUIRED	PROVIDED
CANOPY TREE	5	5
UNDERSTORY TREE	9	9
EVERGREEN TREE	9	14

SOUTHWEST SIDE 45' LANDSCAPE BUFFERYARD D
543 LF

	REQUIRED	PROVIDED
CANOPY TREE	17	17
UNDERSTORY TREE	33	33
EVERGREEN TREE	33	48

SOUTH SIDE 25' LANDSCAPE BUFFERYARD D
390 LF

	REQUIRED	PROVIDED
CANOPY TREE	32	33
UNDERSTORY TREE	32	32
EVERGREEN TREE	32	46


SOUTHWEST PARKING LOT LANDSCAPE
159 PARKING SPACES

	REQUIRED	PROVIDED
LANDSCAPE (SF)	2,544 SF	3,193 SF
CANOPY TREE	16 TREES	18 TREES
SHRUBS	64 SHRUBS	74 SHRUBS



NORTHEAST PARKING LOT LANDSCAPE
119 PARKING SPACES

	REQUIRED	PROVIDED
LANDSCAPE (SF)	1,904 SF	2,800 SF
CANOPY TREE	12 TREES	12 TREES
SHRUBS	48 SHRUBS	178 SHRUBS

*DUE TO NEEDS FOR BUS DROPOFF/PICKUP LANDSCAPE HAS BEEN PROVIDED ON THE PERIMETER

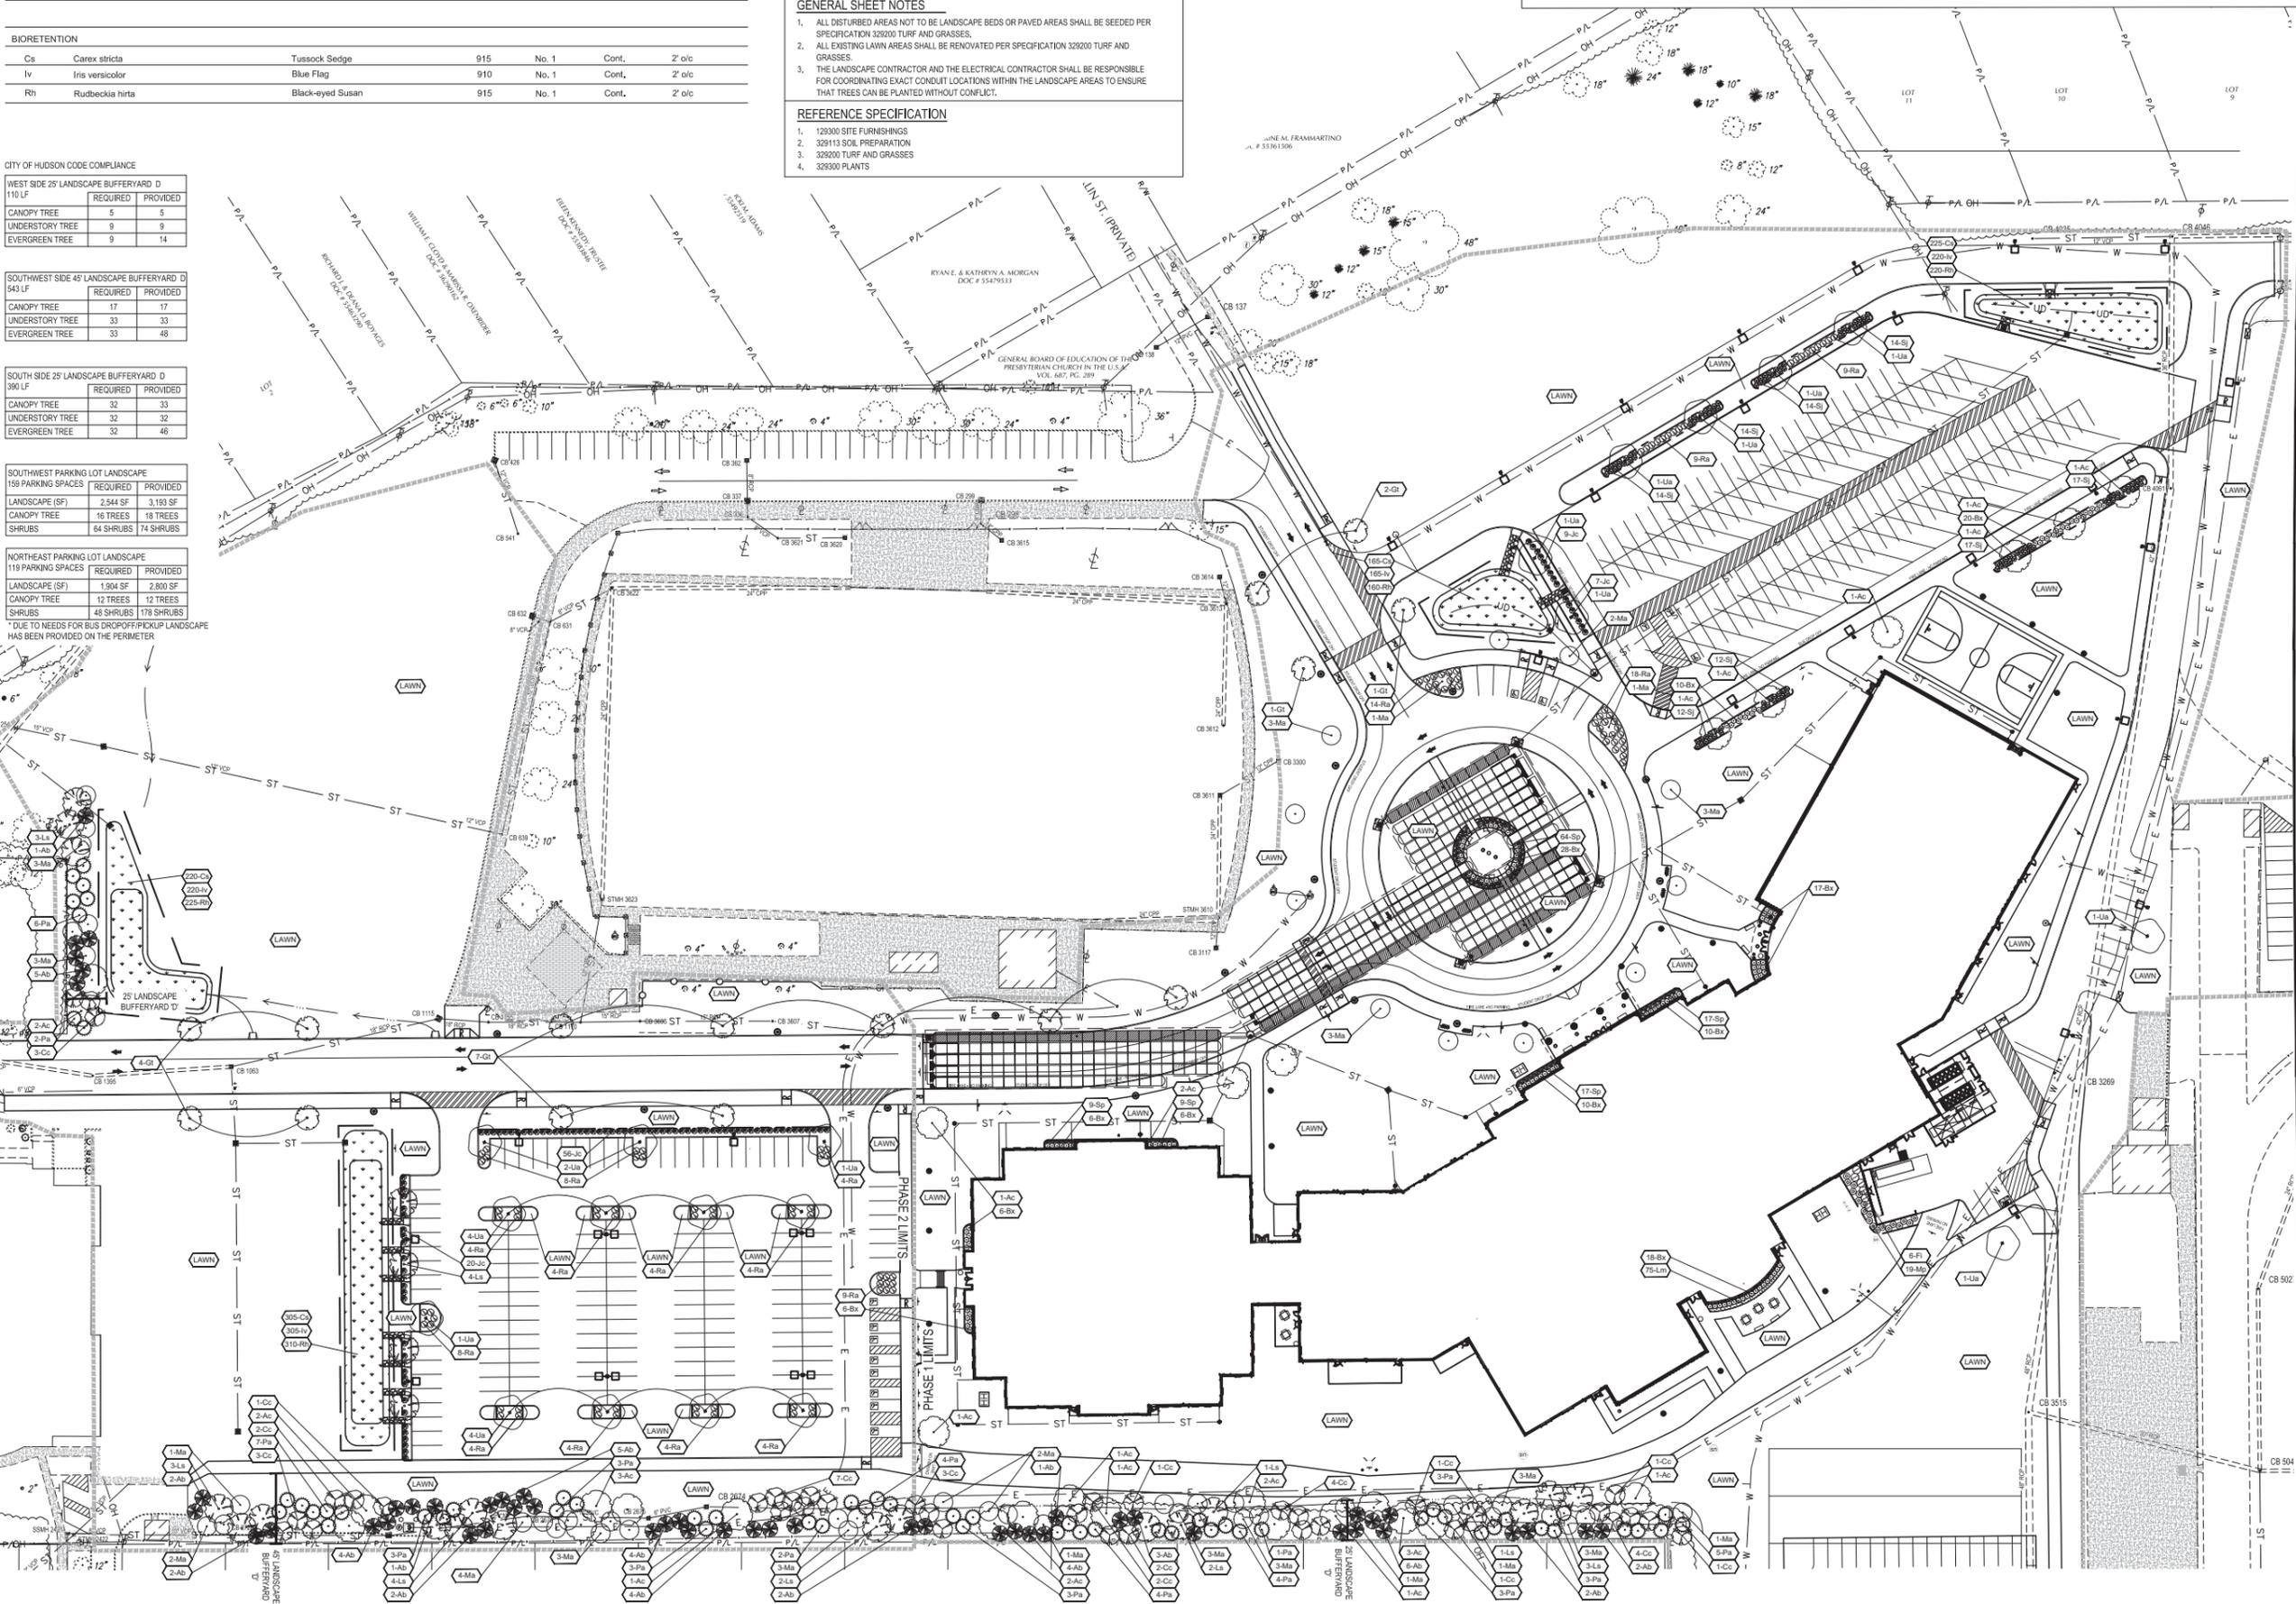

LEGEND

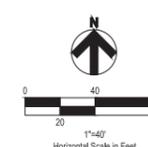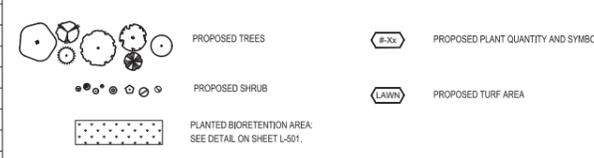

GPD GROUP
Glas, Pile, Schoner, Burns & DeHaven, Inc.
520 South Main Street
Akron, OH 44311
330.572.2300 Fax 330.572.2301
Copyright: Glas, Pyle, Schoner, Burns & DeHaven, Inc. 2018



REV.	DATE	DESCRIPTION

**HUDSON MIDDLE SCHOOL
CENTRAL CAMPUS - PHASE II
77 OMATT ST., HUDSON, OH 44236**

**LANDSCAPE PLAN
ALTERNATE BID**

ISSUED FOR:
PERMIT 12.04.18
BID
CONSTRUCTION
RECORD

PROJECT MANAGER DESIGNER
JP AMS

ISS NO.
2018098.01

Drawing Name: O:\2018\2018098\01 - New Hudson Middle School.dwg | L:\2018\2018098\01 Landscape Plans.dwg
December 6, 2018 8:45 AM - ahort



HUDSON MIDDLE SCHOOL



HUDSON MIDDLE SCHOOL









GENERAL NOTES

REFERENCED KEYNOTES

04 20 00 A01	CLAY MASONRY VENEER (TYPE 1)
04 72 00 A01	CAST STONE UNIT (TYPE 1)
04 72 00 A02	CAST STONE UNIT (TYPE 2)
04 72 00 A03	CAST STONE UNIT (TYPE 3)
04 72 00 A04	CAST STONE UNIT (TYPE 4)
06 61 00 A	FIBERGLASS COLUMN COVERS
06 61 00 C	FIBERGLASS FABRICATION
07 71 00 D	GRAVEL STOP
07 77 13	EXTERIOR ALUMINUM COMPOSITE FASCIA
07 77 13 A	EXTERIOR ALUMINUM COMPOSITE FASCIA
08 41 13	ALUMINUM-FRAMED ENTRANCES AND STOREFRONTS
08 45 13 A	STRUCTURED-POLYCARBONATE-PANEL ASSEMBLIES


SHEET KEYNOTES

- 1 ALUMINUM EXTRUDED CORNICE SYSTEM WITH INTEGRAL GUTTER AND DOWNSPOUT SYSTEM.
- 2 ALUMINUM EXTRUDED CORNICE SYSTEM.
- 3 ALUMINUM EXTRUDED CORNICE SYSTEM - STRECHED FORMED.
- 4 PROJECT ACCENT BRICK 1/2" AT ALL SOLDIER, ACCENT BAND AND WINDOW/DOOR HEAD CONDITIONS, TYP.
- 5 CONTROL JOINT IN CORNER
- 6 2" WIDE EXPANSION JOINT IN CORNER
- 7 CONTROL JOINT IN CORNER OF PIER
- 8 2" WIDE EXPANSION JOINT

MASONRY VENEER LEGEND

BASE BID		
A01. 042000 A01 CMU VENEER (RED)	4X4X12	RUNNING BOND
A02. 042000 A02 CMU VENEER (RED)	4X4X8	SOLDIER (PROJECTED 1/2")
A03. 042000 A03 CMU VENEER (BUFF) (BUFF DOUBLE MONARCH)	8X8X16	RUNNING BOND (PROJECTED 1/2")

KEY PLAN

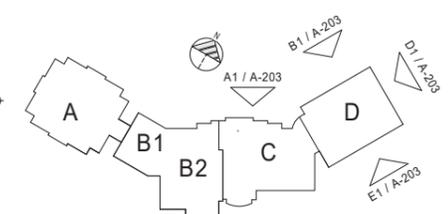

FOR REFERENCE ONLY
NOT FOR CONSTRUCTION

75% CD
12/4/2018

HUDSON MIDDLE SCHOOL
CENTRAL CAMPUS
77 OVIATT ST. HUDSON, OH 44236


EXTERIOR ELEVATIONS

DATE:	01/17/2019
PERMIT:	01/17/2019
BID:	01/17/2019
CONSTRUCTION:	---
RECORDED:	---
PROJECT MANAGER:	JP
DESIGNER:	AS/JS


JOB NO.
2018098.01

A-203


E1 SOUTH ELEVATION AREA D
1/8" = 1'-0"

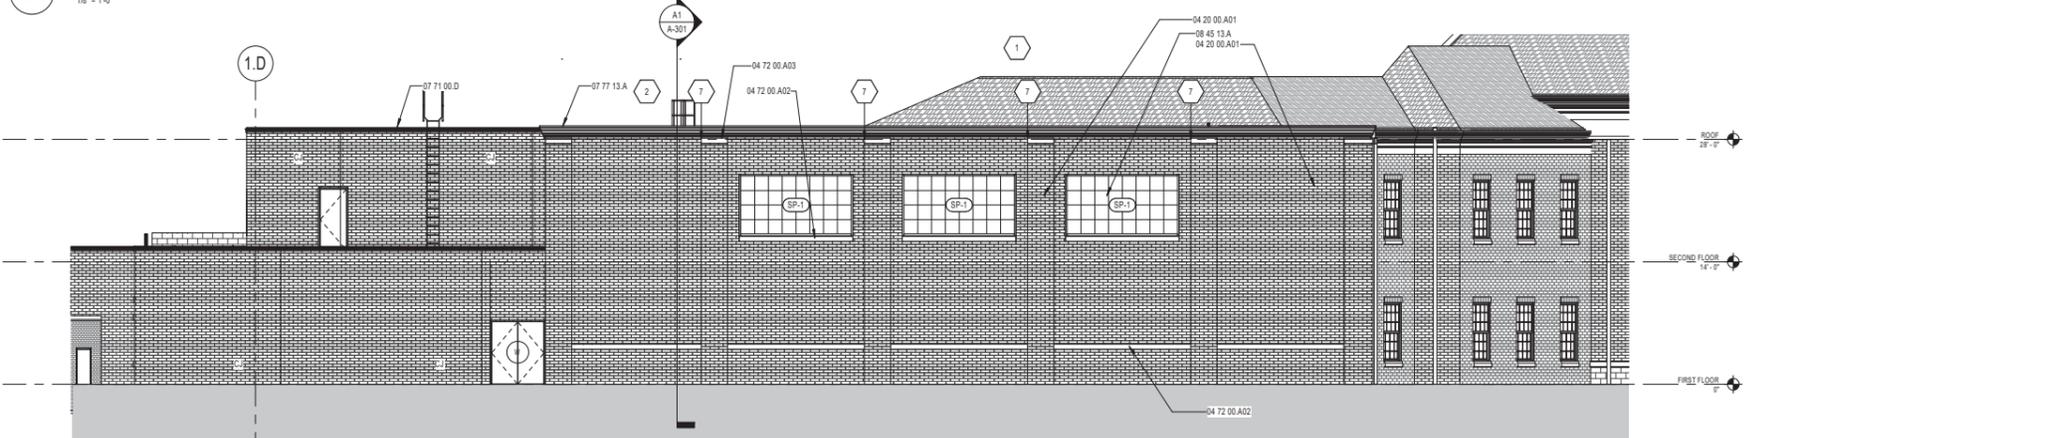

D1 EAST ELEVATION AREA D
1/8" = 1'-0"

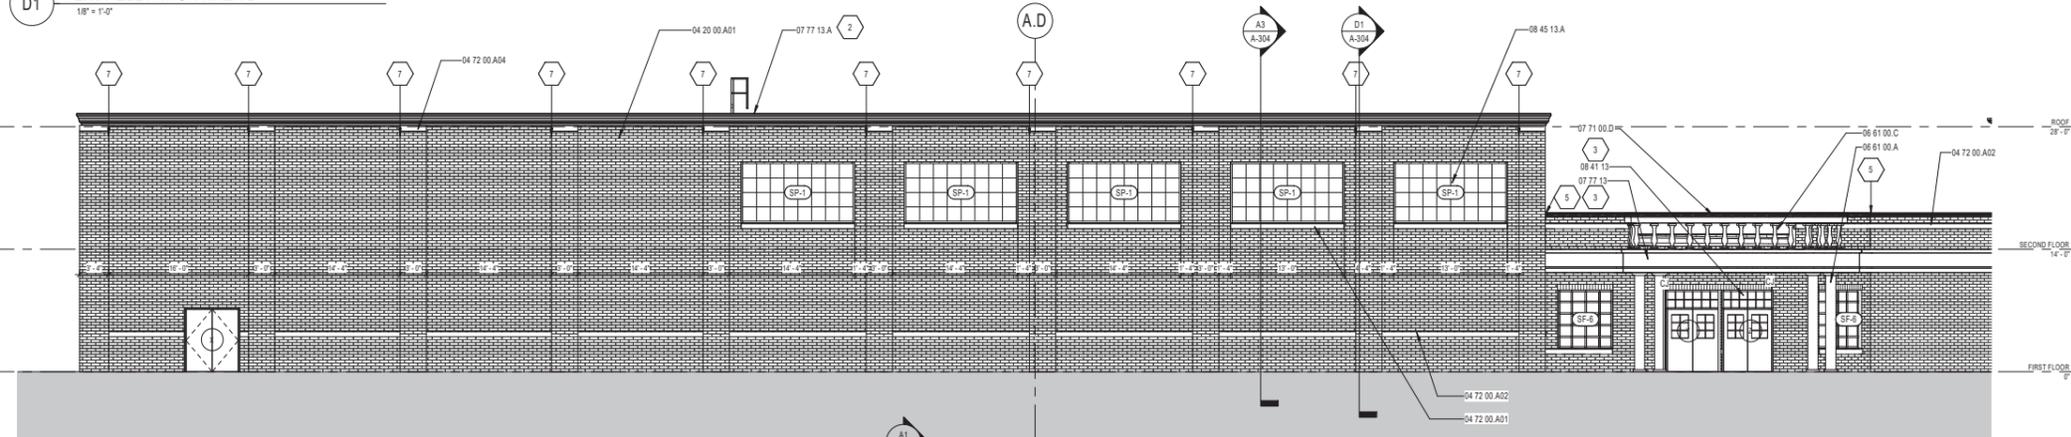

B1 NORTH ELEVATION AREA D
1/8" = 1'-0"

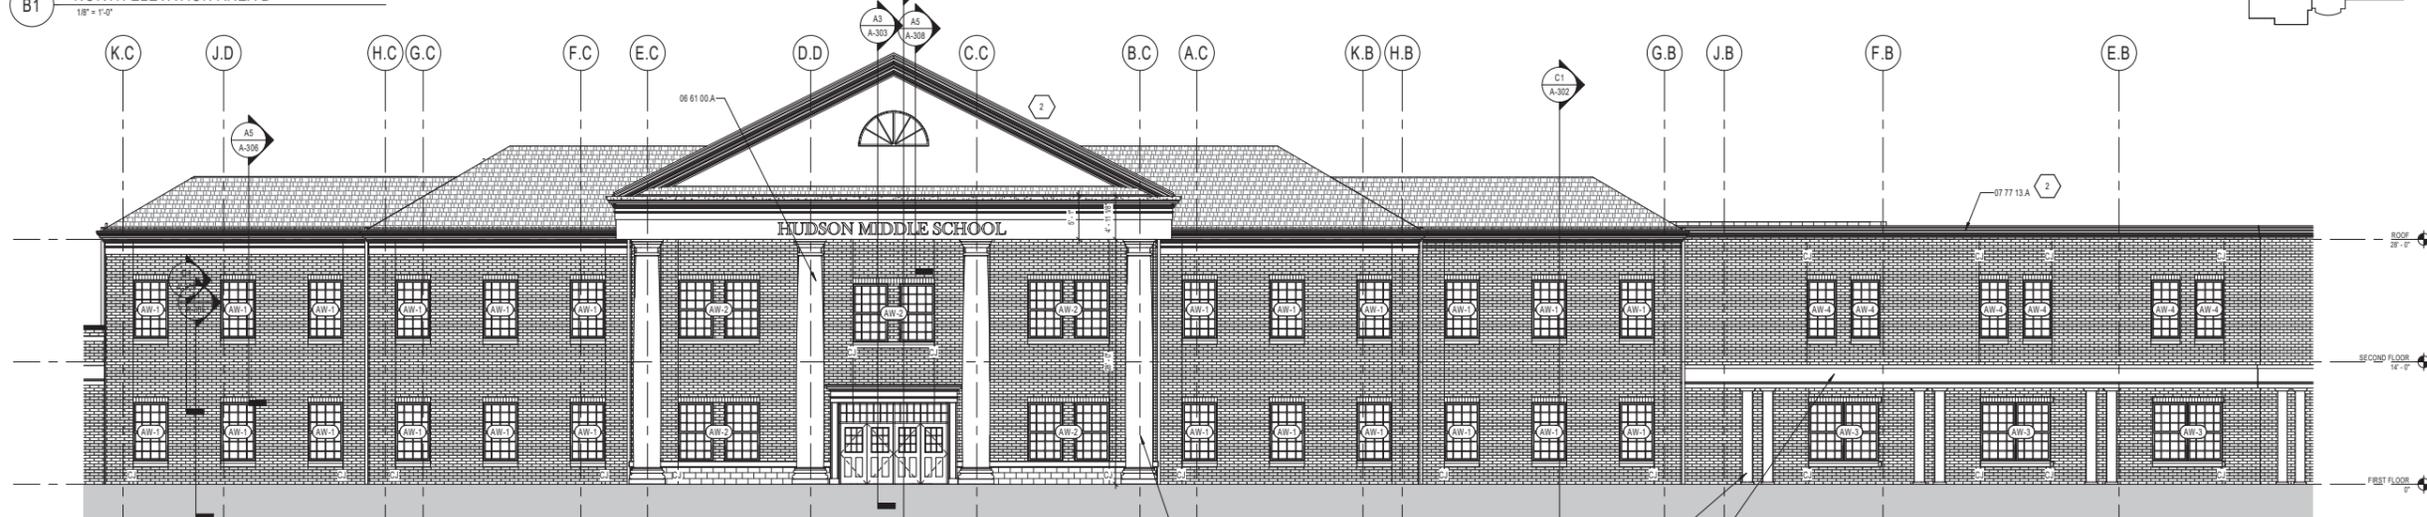

A1 NORTH ELEVATION AREA B2 & C
1/8" = 1'-0"

GENERAL NOTES

REFERENCED KEYNOTES

- 04 20 00 A01 CLAY MASONRY VENEER [TYPE 1]
- 04 20 00 A02 CLAY MASONRY VENEER [TYPE 2]
- 04 20 00 A03 CLAY MASONRY VENEER [TYPE 3]
- 04 72 00 A01 CAST STONE UNIT [TYPE 1]
- 04 72 00 A02 CAST STONE UNIT [TYPE 2]
- 07 71 00 C COPING
- 07 71 00 D GRAVEL STOP
- 07 77 13 A EXTERIOR ALUMINUM COMPOSITE FASCIA
- 08 16 13 A FRP FLUSH DOOR
- 08 36 13 A SECTIONAL DOORS
- 08 41 13 ALUMINUM FRAMED ENTRANCES AND STOREFRONTS
- 08 41 13 A ALUMINUM FRAMED STOREFRONT
- 08 51 13 A ALUMINUM WINDOW


SHEET KEYNOTES

- 1 ALUMINUM EXTRUDED CORNICE SYSTEM WITH INTEGRAL GUTTER AND DOWNSPOUT SYSTEM.
- 2 ALUMINUM EXTRUDED CORNICE SYSTEM.
- 3 ALUMINUM EXTRUDED CORNICE SYSTEM, STRECHED FORMED.
- 4 PROJECT ACCENT BRICK 1/2" AT ALL SOLDIER, ACCENT BAND AND WINDOW/DOOR HEAD CONDITIONS, TYP.
- 5 CONTROL JOINT IN CORNER
- 6 2" WIDE EXPANSION JOINT IN CORNER
- 7 CONTROL JOINT IN CORNER OF PIER
- 8 2" WIDE EXPANSION JOINT

MASONRY VENEER LEGEND

BASE BID:	
A01. 042000 A01 CMU VENEER (RED)	4X4X12 RUNNING BOND
A02. 042000 A02 CMU VENEER (RED)	4X4X8 SOLDIER (PROJECTED 1/2")
A03. 042000 A03 CMU VENEER (BUFF) (BUFF DOUBLE MONARCH)	8X4X16 RUNNING BOND (PROJECTED 1/2")

KEY PLAN

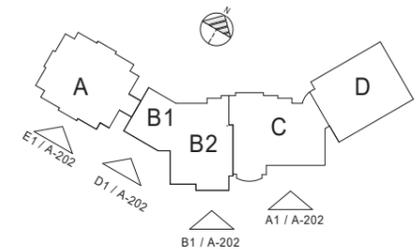

DESCRIPTION

DATE

REV.

FOR REFERENCE ONLY
NOT FOR CONSTRUCTION

75% CD
12/4/2018


HUDSON MIDDLE SCHOOL
CENTRAL CAMPUS
77 OVIATT ST. HUDSON, OH 44236

EXTERIOR ELEVATIONS

DATE:	
PERMIT	01/17/2019
BID	01/17/2019
CONSTRUCTION	---
RECORDED	---
PROJECT MANAGER	DESIGNER
JP	AS/JS

JOB NO.
2018098.01

A-202

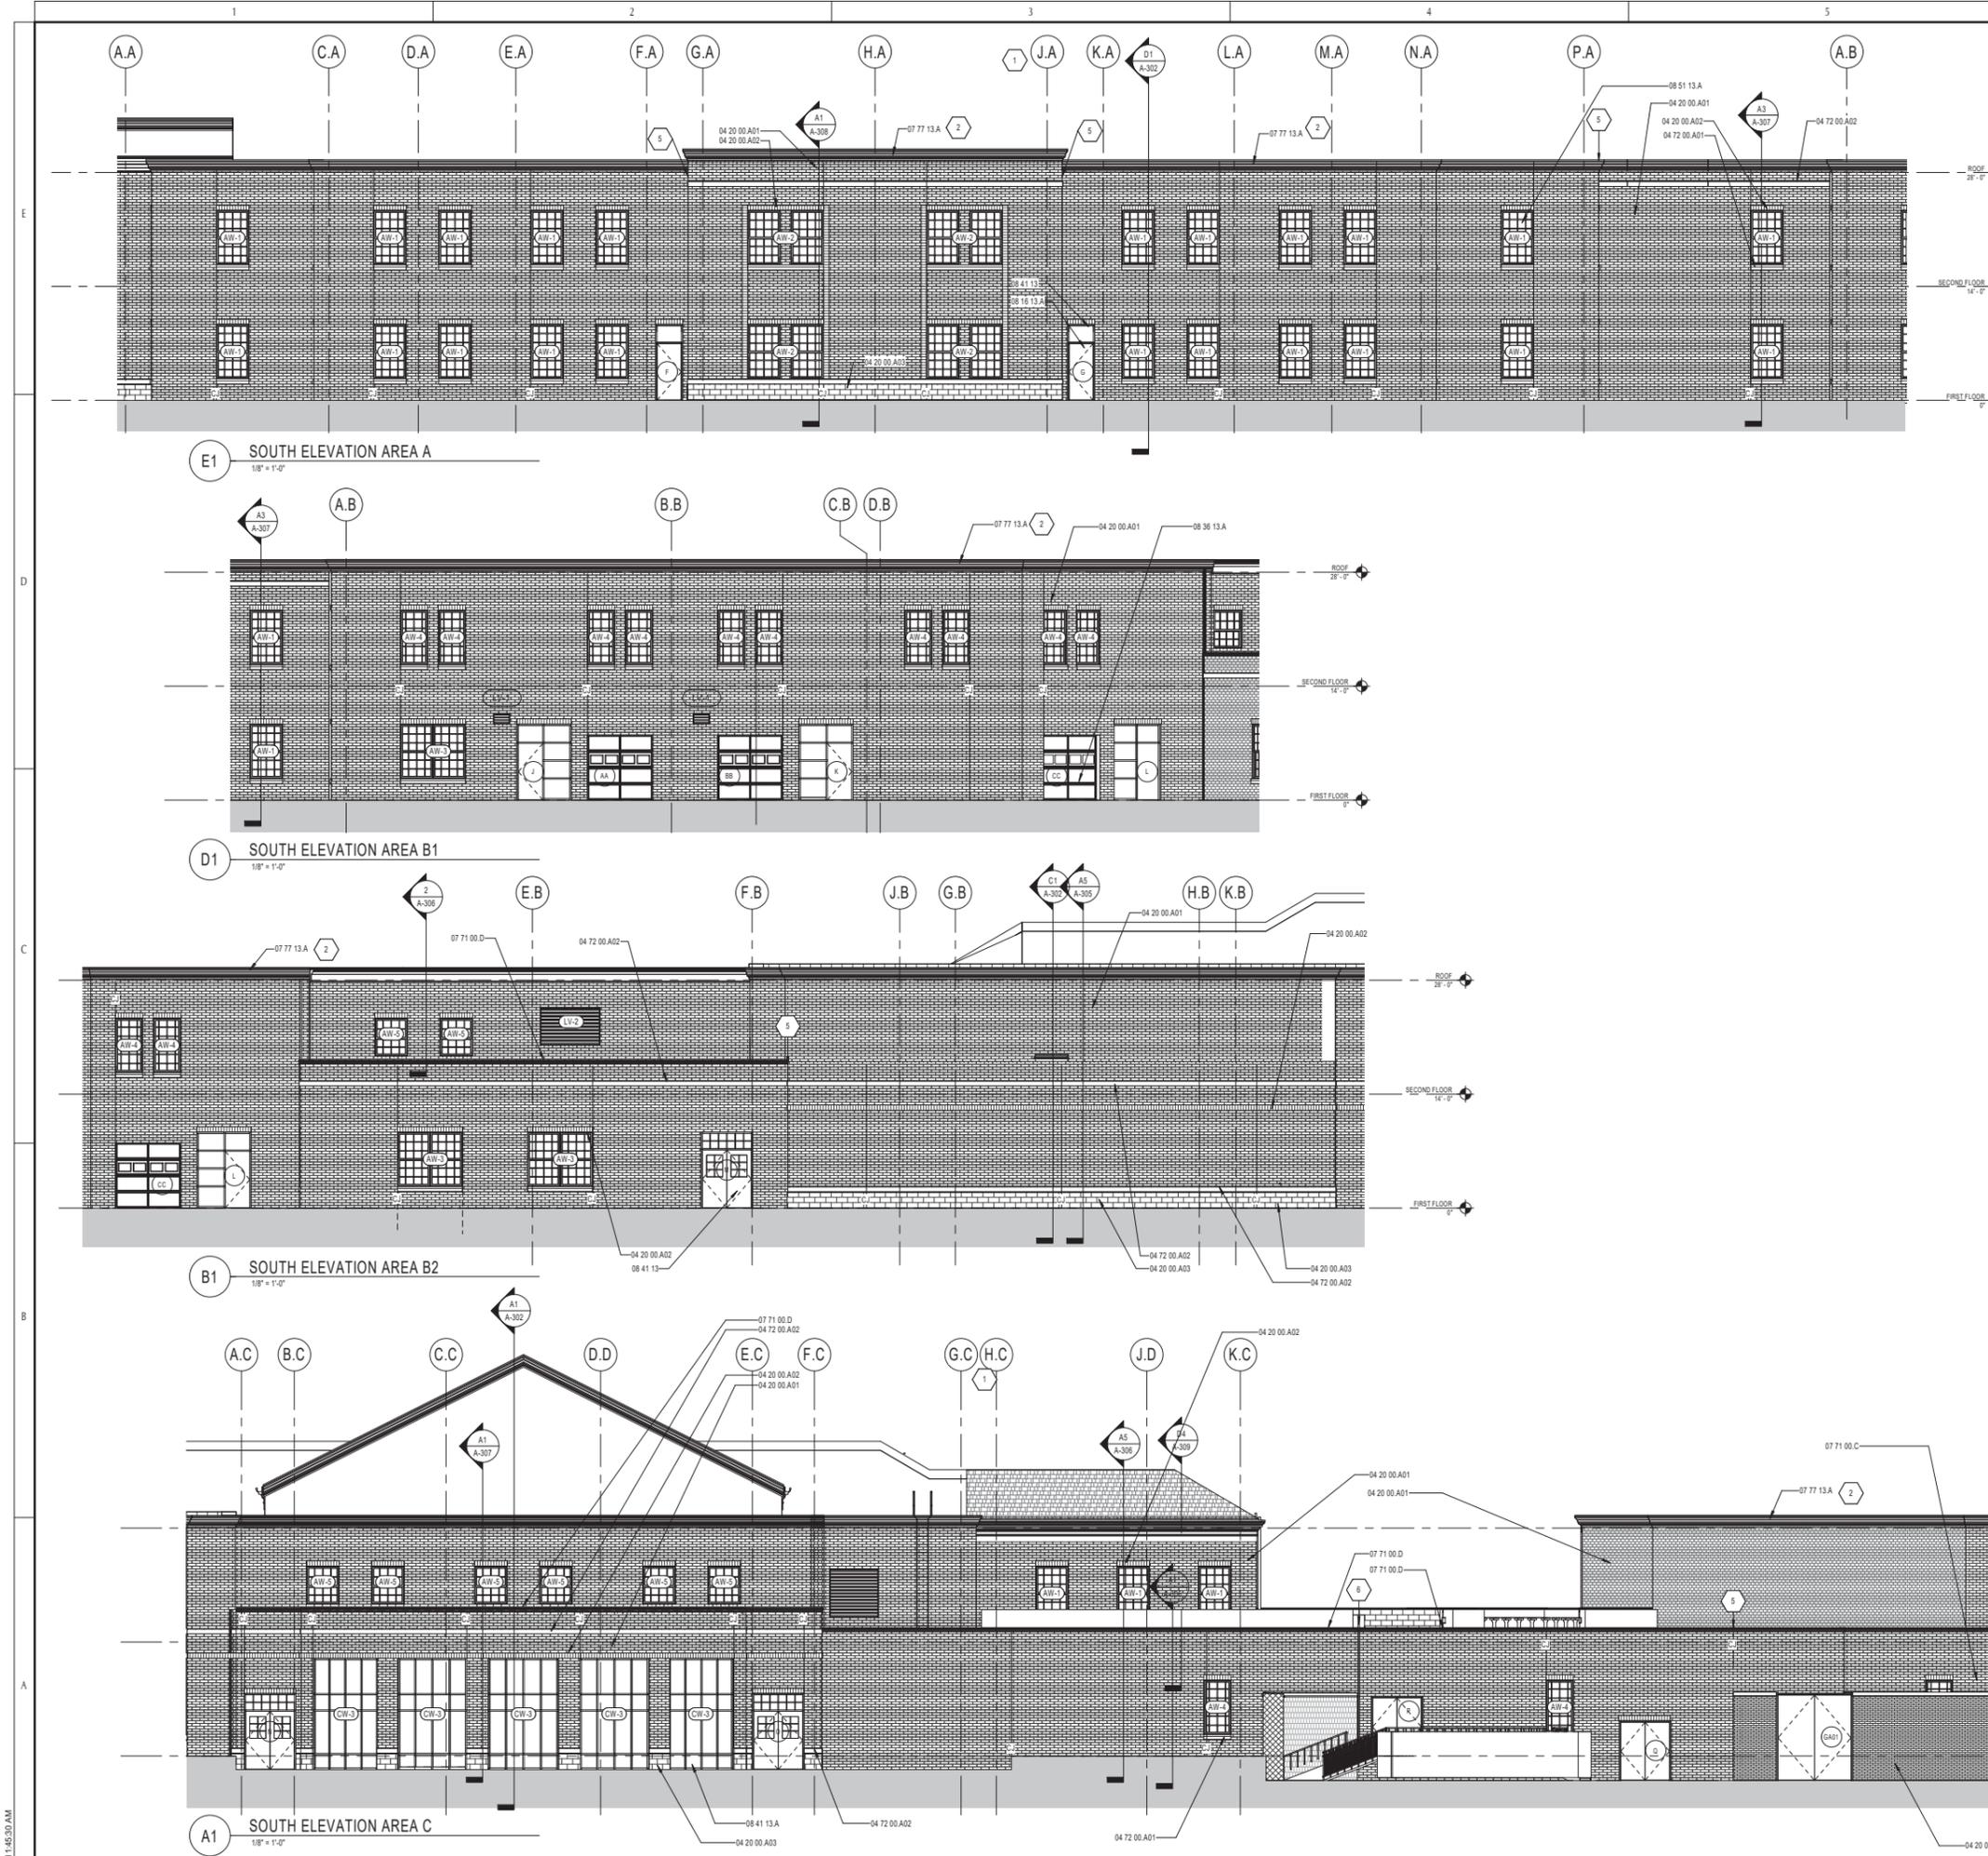

GENERAL NOTES

REFERENCED KEYNOTES

04 20 00.A01	CLAY MASONRY VENEER [TYPE 1]
04 20 00.A02	CLAY MASONRY VENEER [TYPE 2]
04 20 00.A03	CLAY MASONRY VENEER [TYPE 3]
04 72 00.A02	CAST STONE UNIT [TYPE 2]
04 72 00.A03	CAST STONE UNIT [TYPE 3]
07 24 23	DIRECT-APPLIED FINISH SYSTEMS
07 71 00.D	GRAVEL STOP
07 77 13	EXTERIOR ALUMINUM COMPOSITE FASCIA
07 77 13.A	EXTERIOR ALUMINUM COMPOSITE FASCIA
08 44 13	GLAZED ALUMINUM CURTAIN WALLS
08 51 13.A	ALUMINUM WINDOW


SHEET KEYNOTES

- 1 ALUMINUM EXTRUDED CORNICE SYSTEM WITH INTEGRAL GUTTER AND DOWNSPOUT SYSTEM.
- 2 ALUMINUM EXTRUDED CORNICE SYSTEM.
- 3 ALUMINUM EXTRUDED CORNICE SYSTEM, STRETCHED FORMED.
- 4 PROJECT ACCENT BRICK 1/2" AT ALL SOLDIER, ACCENT BAND AND WINDOW DOOR HEAD CONDITIONS, TYP.
- 5 CONTROL JOINT IN CORNER
- 6 2" WIDE EXPANSION JOINT IN CORNER
- 7 CONTROL JOINT IN CORNER OF PIER
- 8 2" WIDE EXPANSION JOINT

MASONRY VENEER LEGEND

BASE BID	
A01. 042000.A01 CMU VENEER (RED)	4X4X12 RUNNING BOND
A02. 042000.A02 CMU VENEER (RED)	4X4X8 SOLDIER (PROJECTED 1/2")
A03. 042000.A03 CMU VENEER (BUFF)	8X4X16 RUNNING BOND (PROJECTED 1/2")
	(BUFF DOUBLE MONARCH)

KEY PLAN

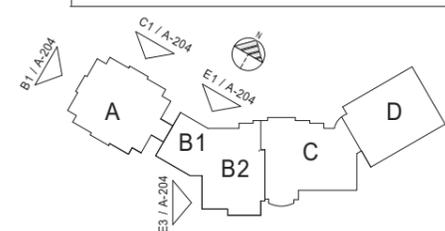

DESCRIPTION
DATE
REV:

FOR REFERENCE ONLY
NOT FOR CONSTRUCTION

75% CD
12/4/2018

HUDSON MIDDLE SCHOOL
CENTRAL CAMPUS
77 OVIATT ST., HUDSON, OH 44236

EXTERIOR ELEVATIONS

DATE:	01/17/2019
PERMIT:	01/17/2019
BID:	01/17/2019
CONSTRUCTION:	---
RECORDED:	---
PROJECT MANAGER:	DESIGNER:
JP	AS/JS

JOB NO.
2018098.01

A-204



GENERAL NOTES

REFERENCED KEYNOTES

04 20 00 A01	CLAY MASONRY VENEER [TYPE 1]
04 20 00 A02	CLAY MASONRY VENEER [TYPE 2]
04 20 00 A03	CLAY MASONRY VENEER [TYPE 3]
04 72 00 A02	CAST STONE UNIT [TYPE 2]
07 71 13 A	ASPHALT SHINGLES
07 71 00 D	GRAVEL STOP
07 77 13 A	EXTERIOR ALUMINUM COMPOSITE FASCIA


SHEET KEYNOTES

- 1 ALUMINUM EXTRUDED CORNICE SYSTEM WITH INTEGRAL GUTTER AND DOWNSPOUT SYSTEM.
- 2 ALUMINUM EXTRUDED CORNICE SYSTEM.
- 3 ALUMINUM EXTRUDED CORNICE SYSTEM, STRETCHED FORMED.
- 4 PROJECT ACCENT BRICK 1/2" AT ALL SOLDIER, ACCENT BAND AND WINDOW/DOOR HEAD CONDITIONS, TYP.
- 5 CONTROL JOINT IN CORNER
- 6 2" WIDE EXPANSION JOINT IN CORNER
- 7 CONTROL JOINT IN CORNER OF PIER
- 8 2" WIDE EXPANSION JOINT

MASONRY VENEER LEGEND

BASE BID	
A01. 042000.A01 CMU VENEER (RED)	4X4X12 RUNNING BOND
A02. 042000.A02 CMU VENEER (RED)	4X4X8 SOLDIER (PROJECTED 1/2")
A03. 042000.A03 CMU VENEER (BUFF) (BUFF DOUBLE MONARCH)	8X4X16 RUNNING BOND (PROJECTED 1/2")

KEY PLAN

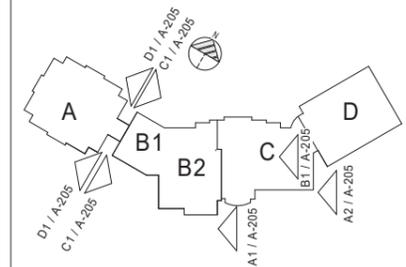

DESCRIPTION	
DATE	
REV.	

FOR REFERENCE ONLY
NOT FOR CONSTRUCTION

75% CD
12/4/2018


HUDSON MIDDLE SCHOOL
CENTRAL CAMPUS
77 OVIATT ST., HUDSON, OH 44236


EXTERIOR ELEVATIONS

DATE:	01/17/2019
PERMIT:	01/17/2019
BID:	01/17/2019
CONSTRUCTION:	---
RECORDED:	---
PROJECT MANAGER:	DESIGNER
Designer:	Author


JOB NO.
2018098.01

A-205

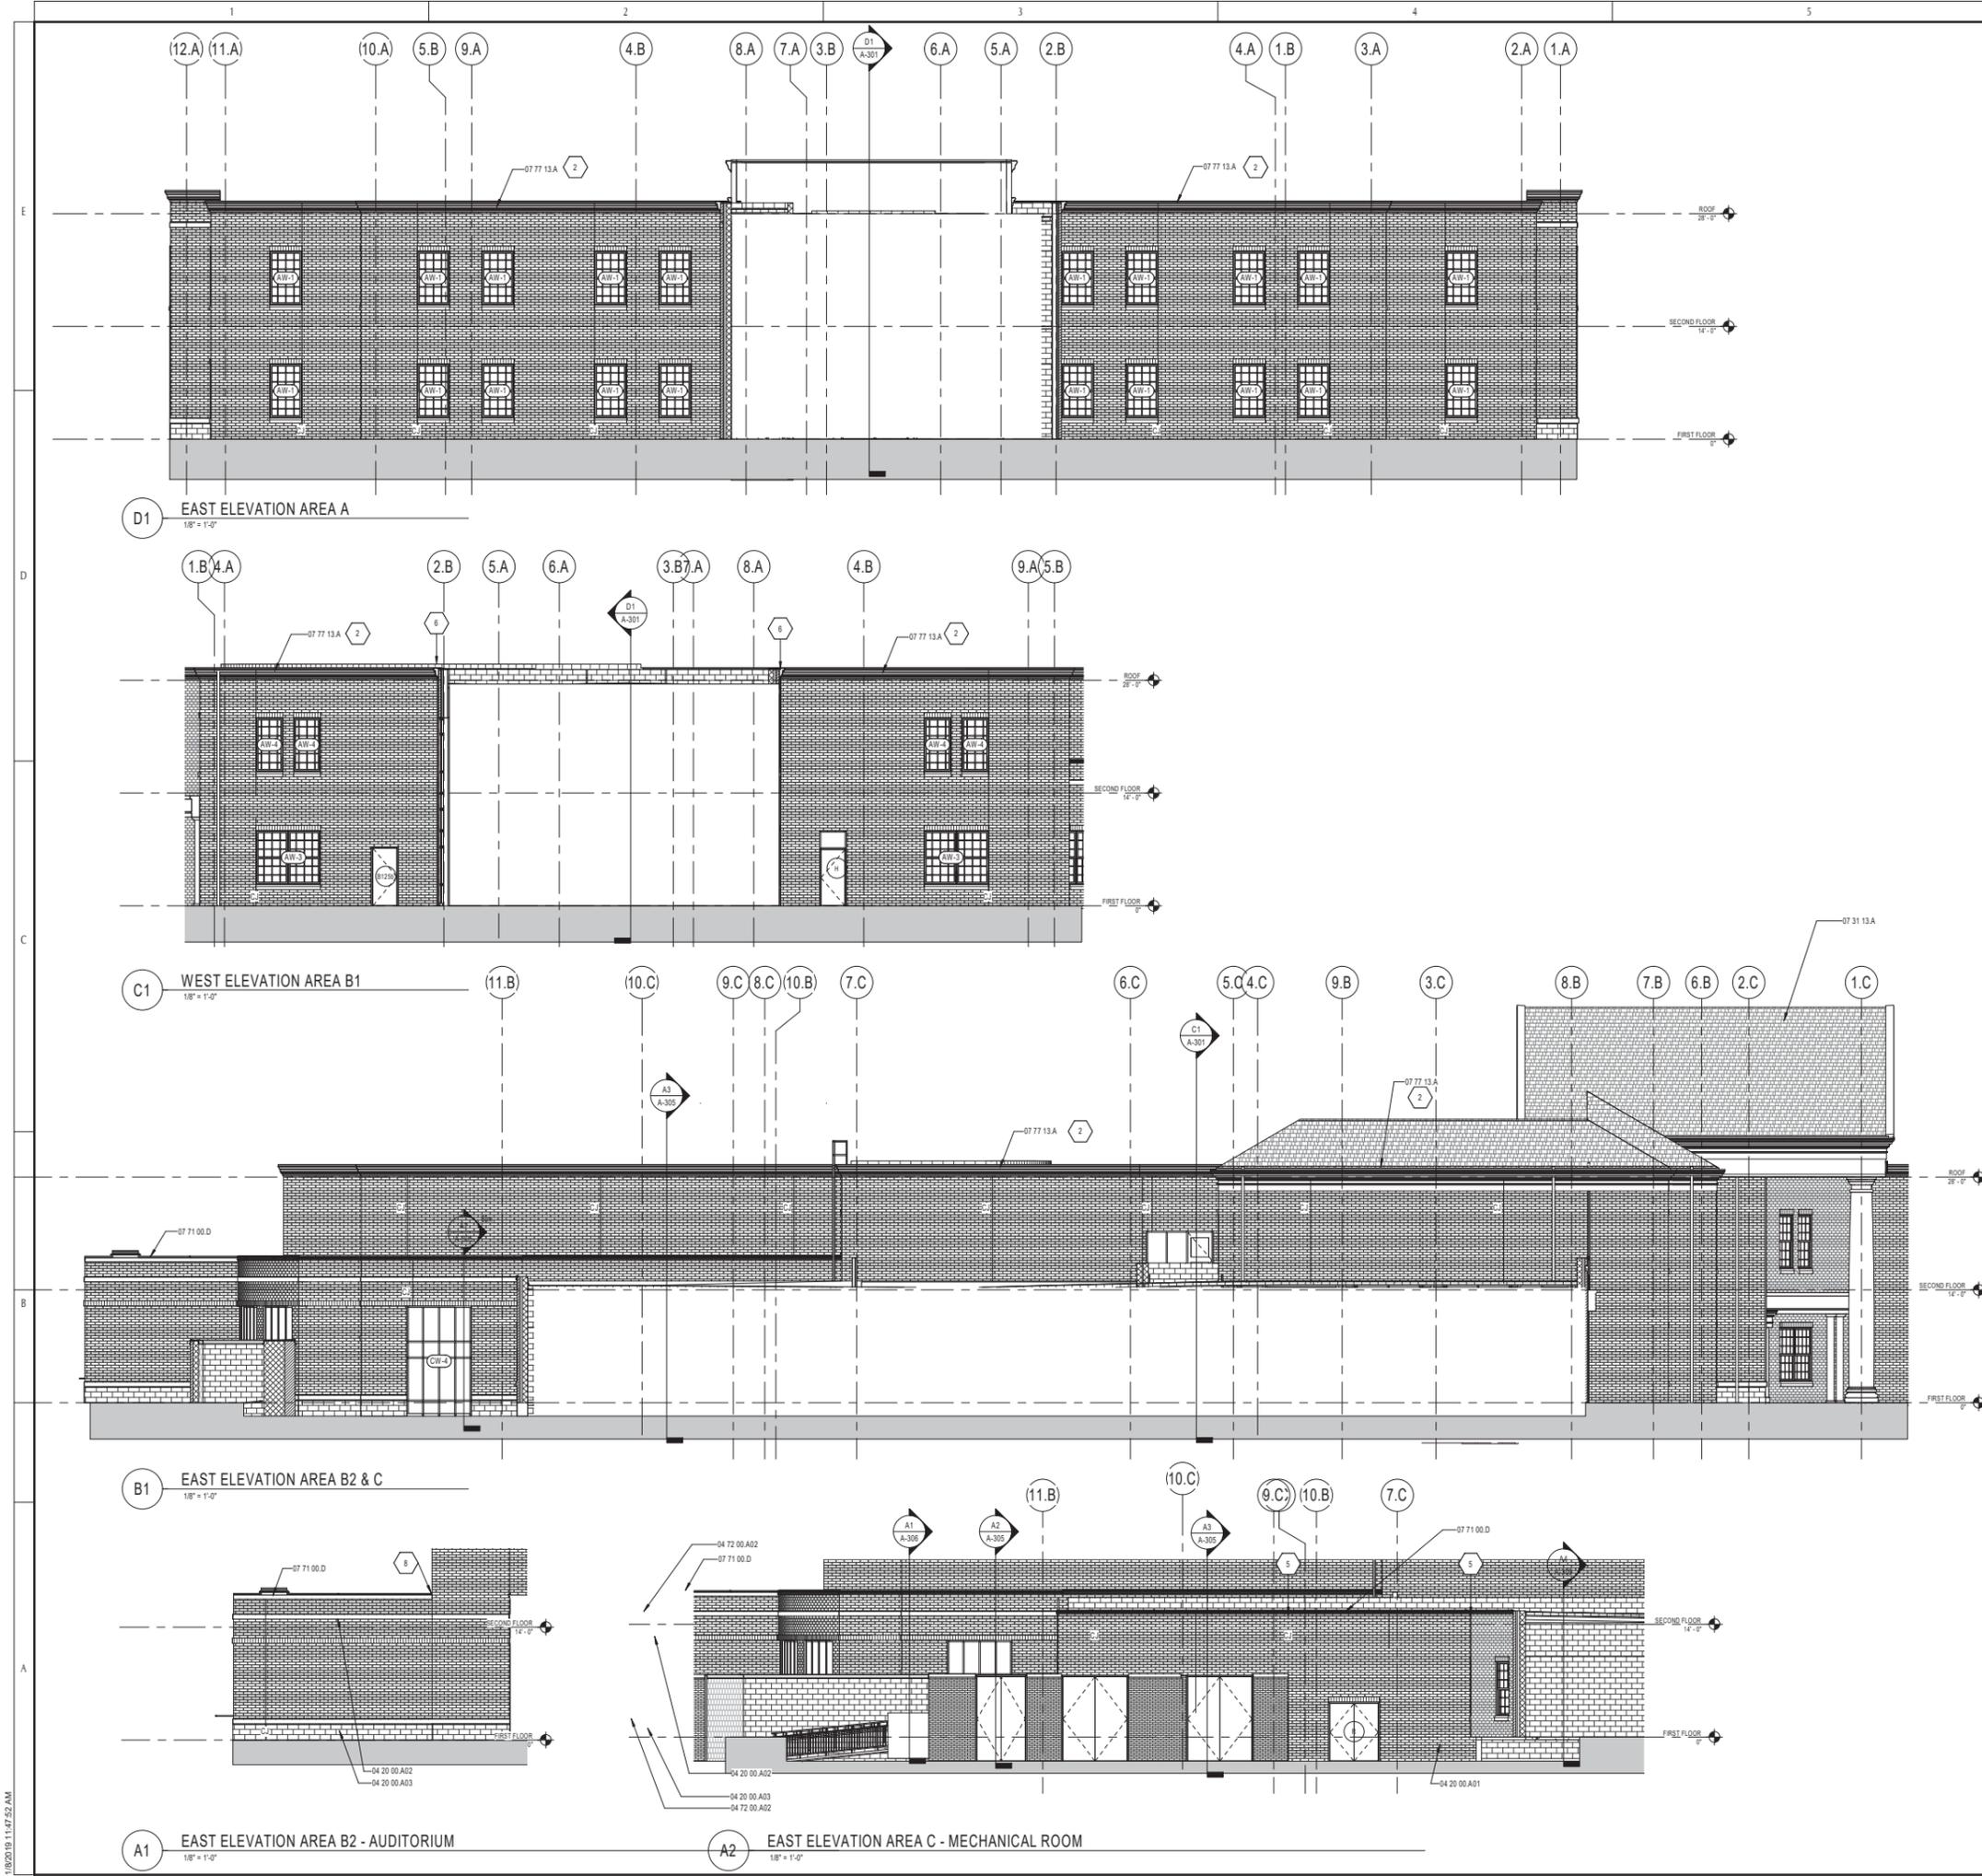


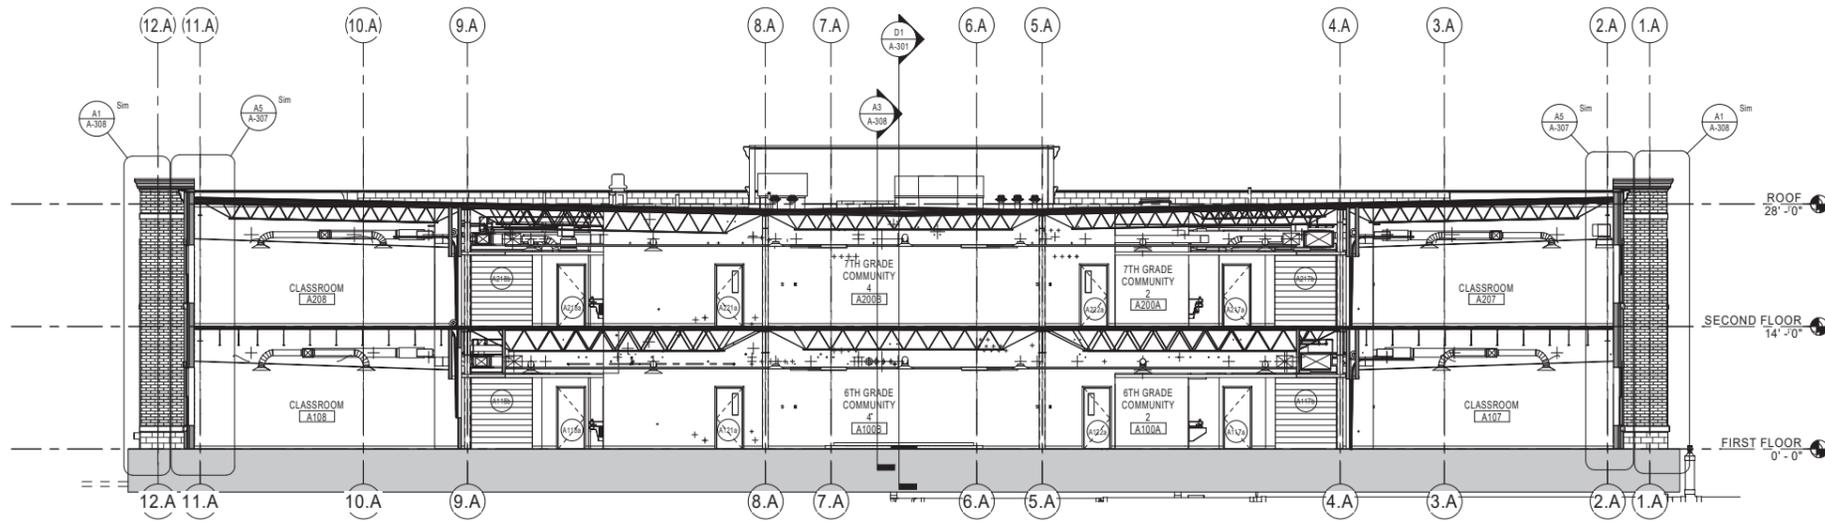

D1 BUILDING SECTION 4
 1/8" = 1'-0"

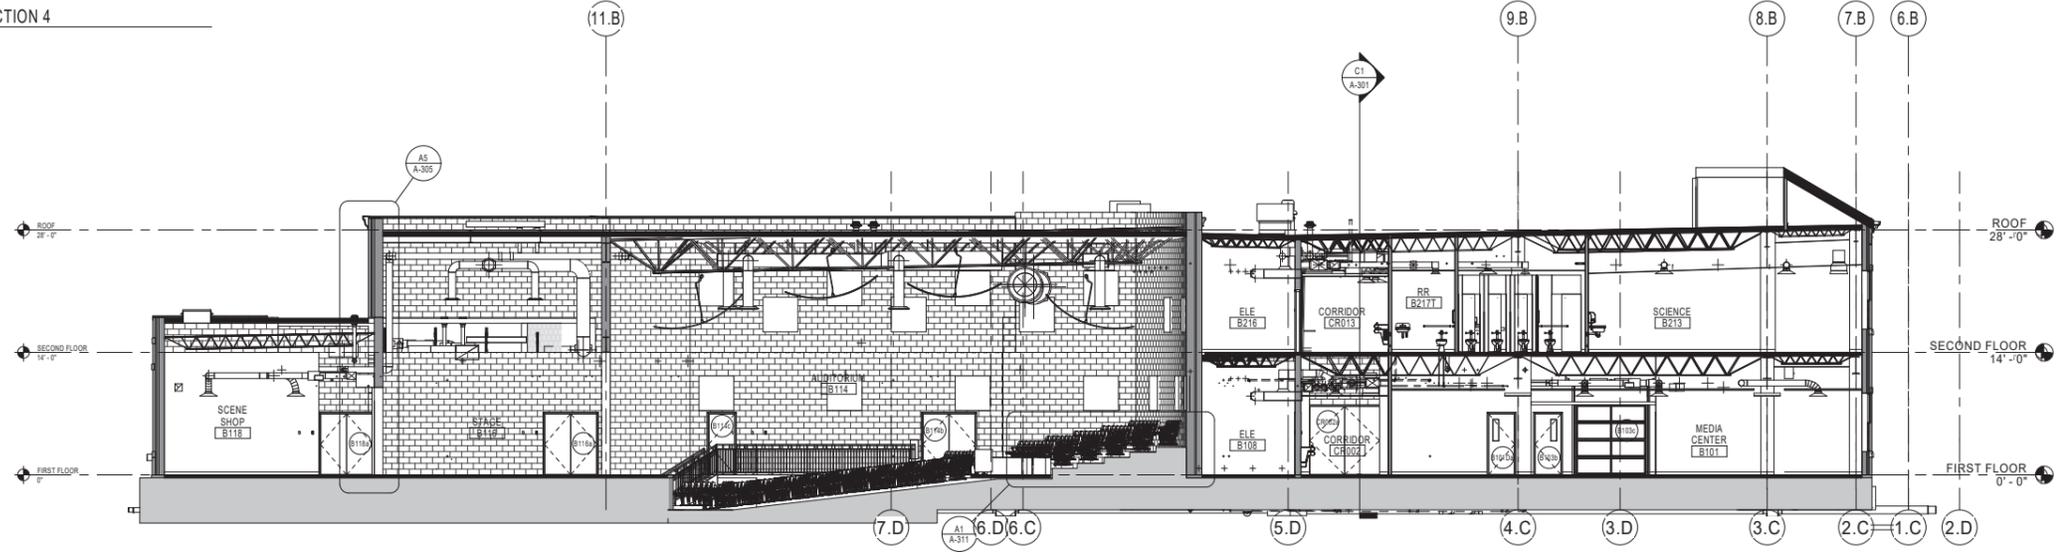

C1 BUILDING SECTION 5
 1/8" = 1'-0"

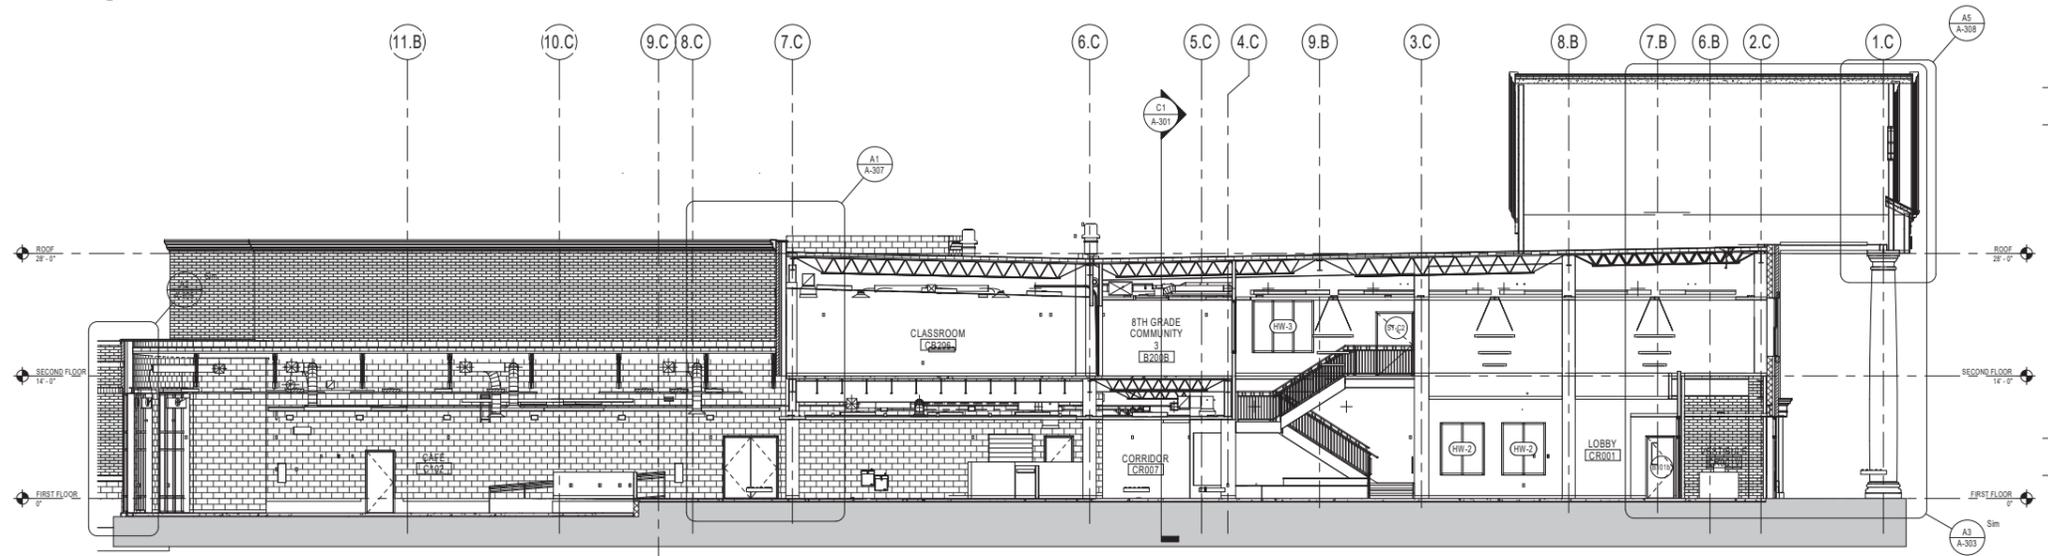

A1 BUILDING SECTION 6
 1/8" = 1'-0"

GENERAL NOTES

REFERENCED KEYNOTES

BUILDING SECTION KEYNOTES

DESCRIPTION
DATE
REV.
FOR REFERENCE ONLY NOT FOR CONSTRUCTION

75% CD
 12/4/2018

HUDSON MIDDLE SCHOOL
 CENTRAL CAMPUS
 77 OVIATT ST., HUDSON, OH 44236

BUILDING SECTIONS

DATE:	01/17/2019
PERMIT:	01/17/2019
BID:	
CONSTRUCTION:	
RECORDED:	
PROJECT MANAGER:	DESIGNER
JP	AS/JS

JOB NO.
 2018098.01

A-302

GENERAL NOTES

REFERENCED KEYNOTES


07 31 13.A	ASPHALT SHINGLES
07 53 23	EPDM ROOFING
07 72 00.A	ROOF HATCH
07 72 00.B	SMOKE KENTS
07 77 13.A	EXTERIOR ALUMINUM COMPOSITE FASCIA

SHEET KEYNOTES

ROOF LEGEND

	22 14 23	ROOF DRAIN
	22 14 23	OVERFLOW DRAIN
		EXHAUST FAN - SEE MECHANICAL DRAWINGS
		TAPERED INSULATION
		VEGETATED PLANTER SYSTEM
		ROOF PAVER
		WALKWAY PADS
	07 71 00.F	DOWNSPOUT
	07 71 00.E	GUTTER

KEY PLAN

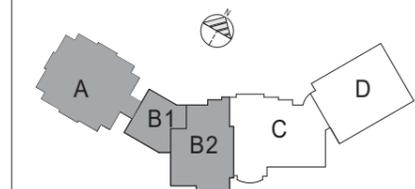

DESCRIPTION	
DATE	
REV.	

**FOR REFERENCE ONLY
NOT FOR CONSTRUCTION**


75% CD
12/4/2018

HUDSON MIDDLE SCHOOL
 CENTRAL CAMPUS
 77 OVIATT ST., HUDSON, OH 44236
 ROOF PLAN AREA A, B1 & B2

DATE:	
PERMIT	01/17/2019
BID	01/17/2019
CONSTRUCTION	---
RECORDED	---
PROJECT MANAGER	DESIGNER
JP	AS/JS

JOB NO.
2018098.01

A-111

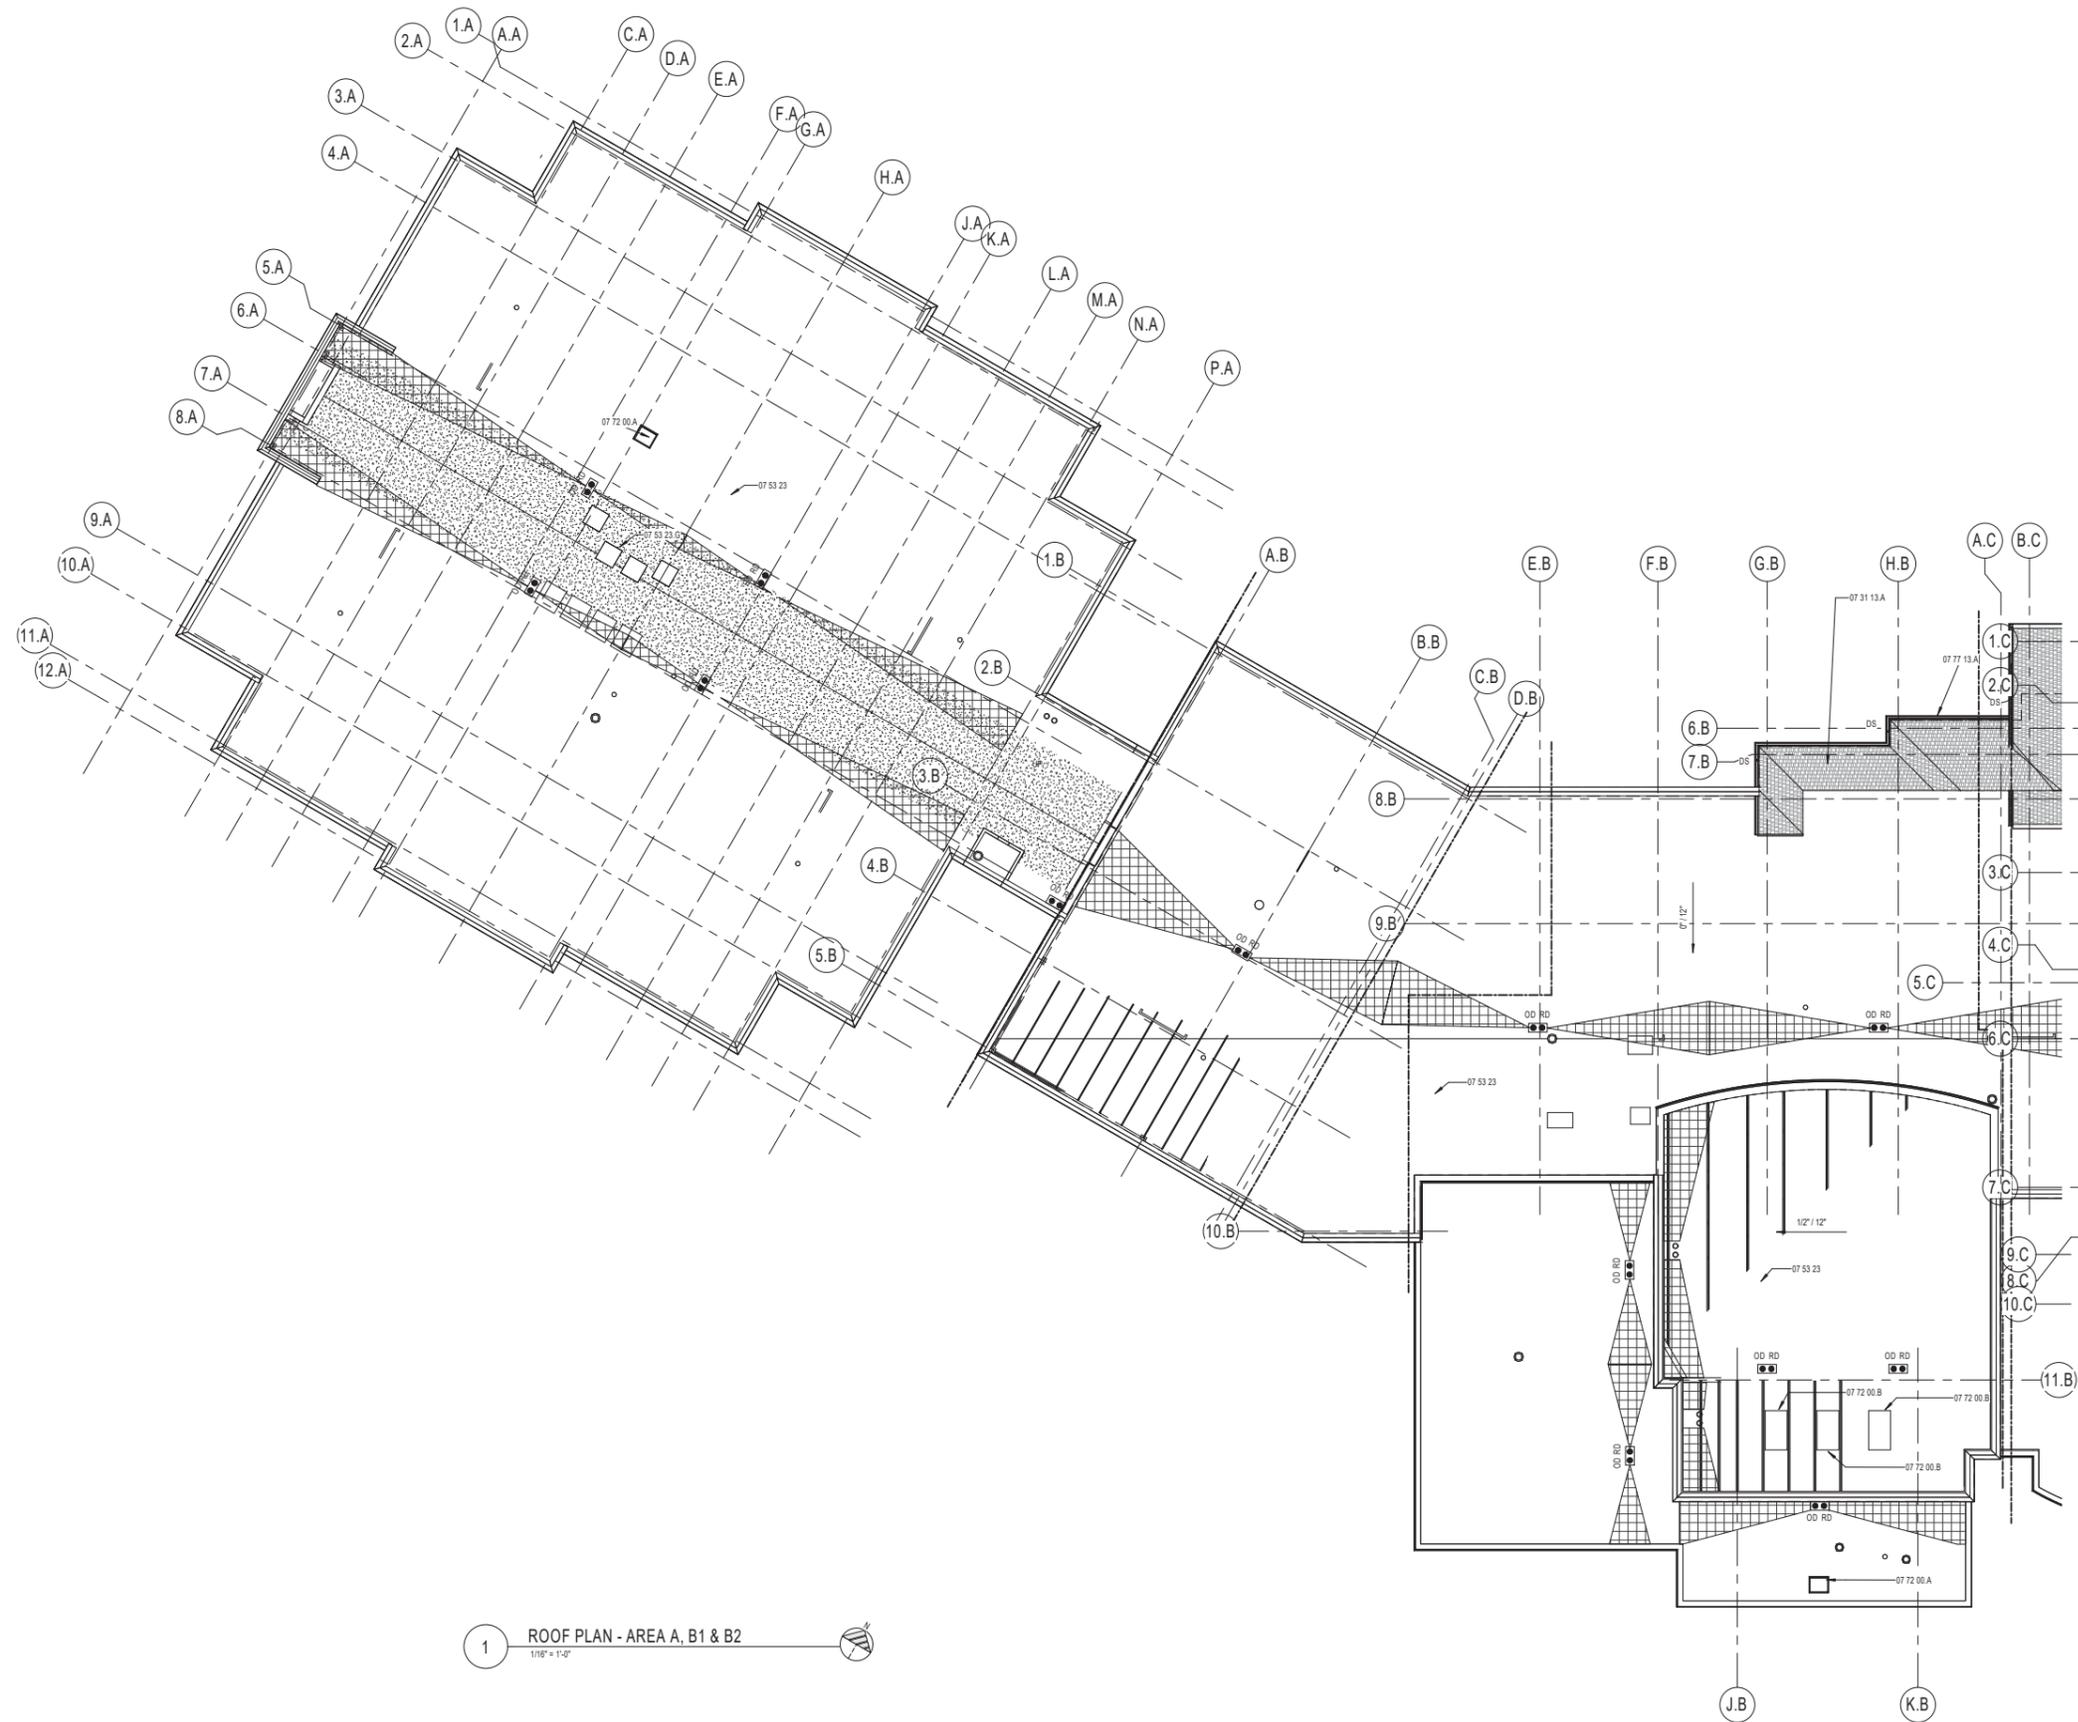

1 ROOF PLAN - AREA A, B1 & B2
1/8" = 1'-0"

GENERAL NOTES

REFERENCED KEYNOTES


07 31 13.A	ASPHALT SHINGLES
07 53 23	EPDM ROOFING
07 72 00.A	ROOF HATCH
07 77 13.A	EXTERIOR ALUMINUM COMPOSITE FASCIA

SHEET KEYNOTES

ROOF LEGEND

	22 14 23	ROOF DRAIN
	22 14 23	OVERFLOW DRAIN
		EXHAUST FAN - SEE MECHANICAL DRAWINGS
		TAPERED INSULATION
		VEGETATED PLANTER SYSTEM
		ROOF PAVER
		WALKWAY PADS
	07 71 00.F	DOWNSPOUT
	07 71 00	GUTTER

KEY PLAN

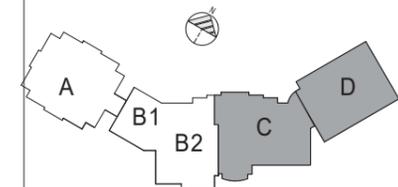

REV.	DATE	DESCRIPTION

FOR REFERENCE ONLY
 NOT FOR CONSTRUCTION

75% CD
 12/4/2018


HUDSON MIDDLE SCHOOL
 CENTRAL CAMPUS
 77 OVIATT ST., HUDSON, OH 44236

ROOF PLAN AREA C & D

DATE:	
PERMIT	01/17/2019
BID	01/17/2019
CONSTRUCTION	-/-/-
RECORDED	-/-/-
PROJECT MANAGER	DESIGNER
JP	AS/JS

JOB NO.
 2018098.01

A-112

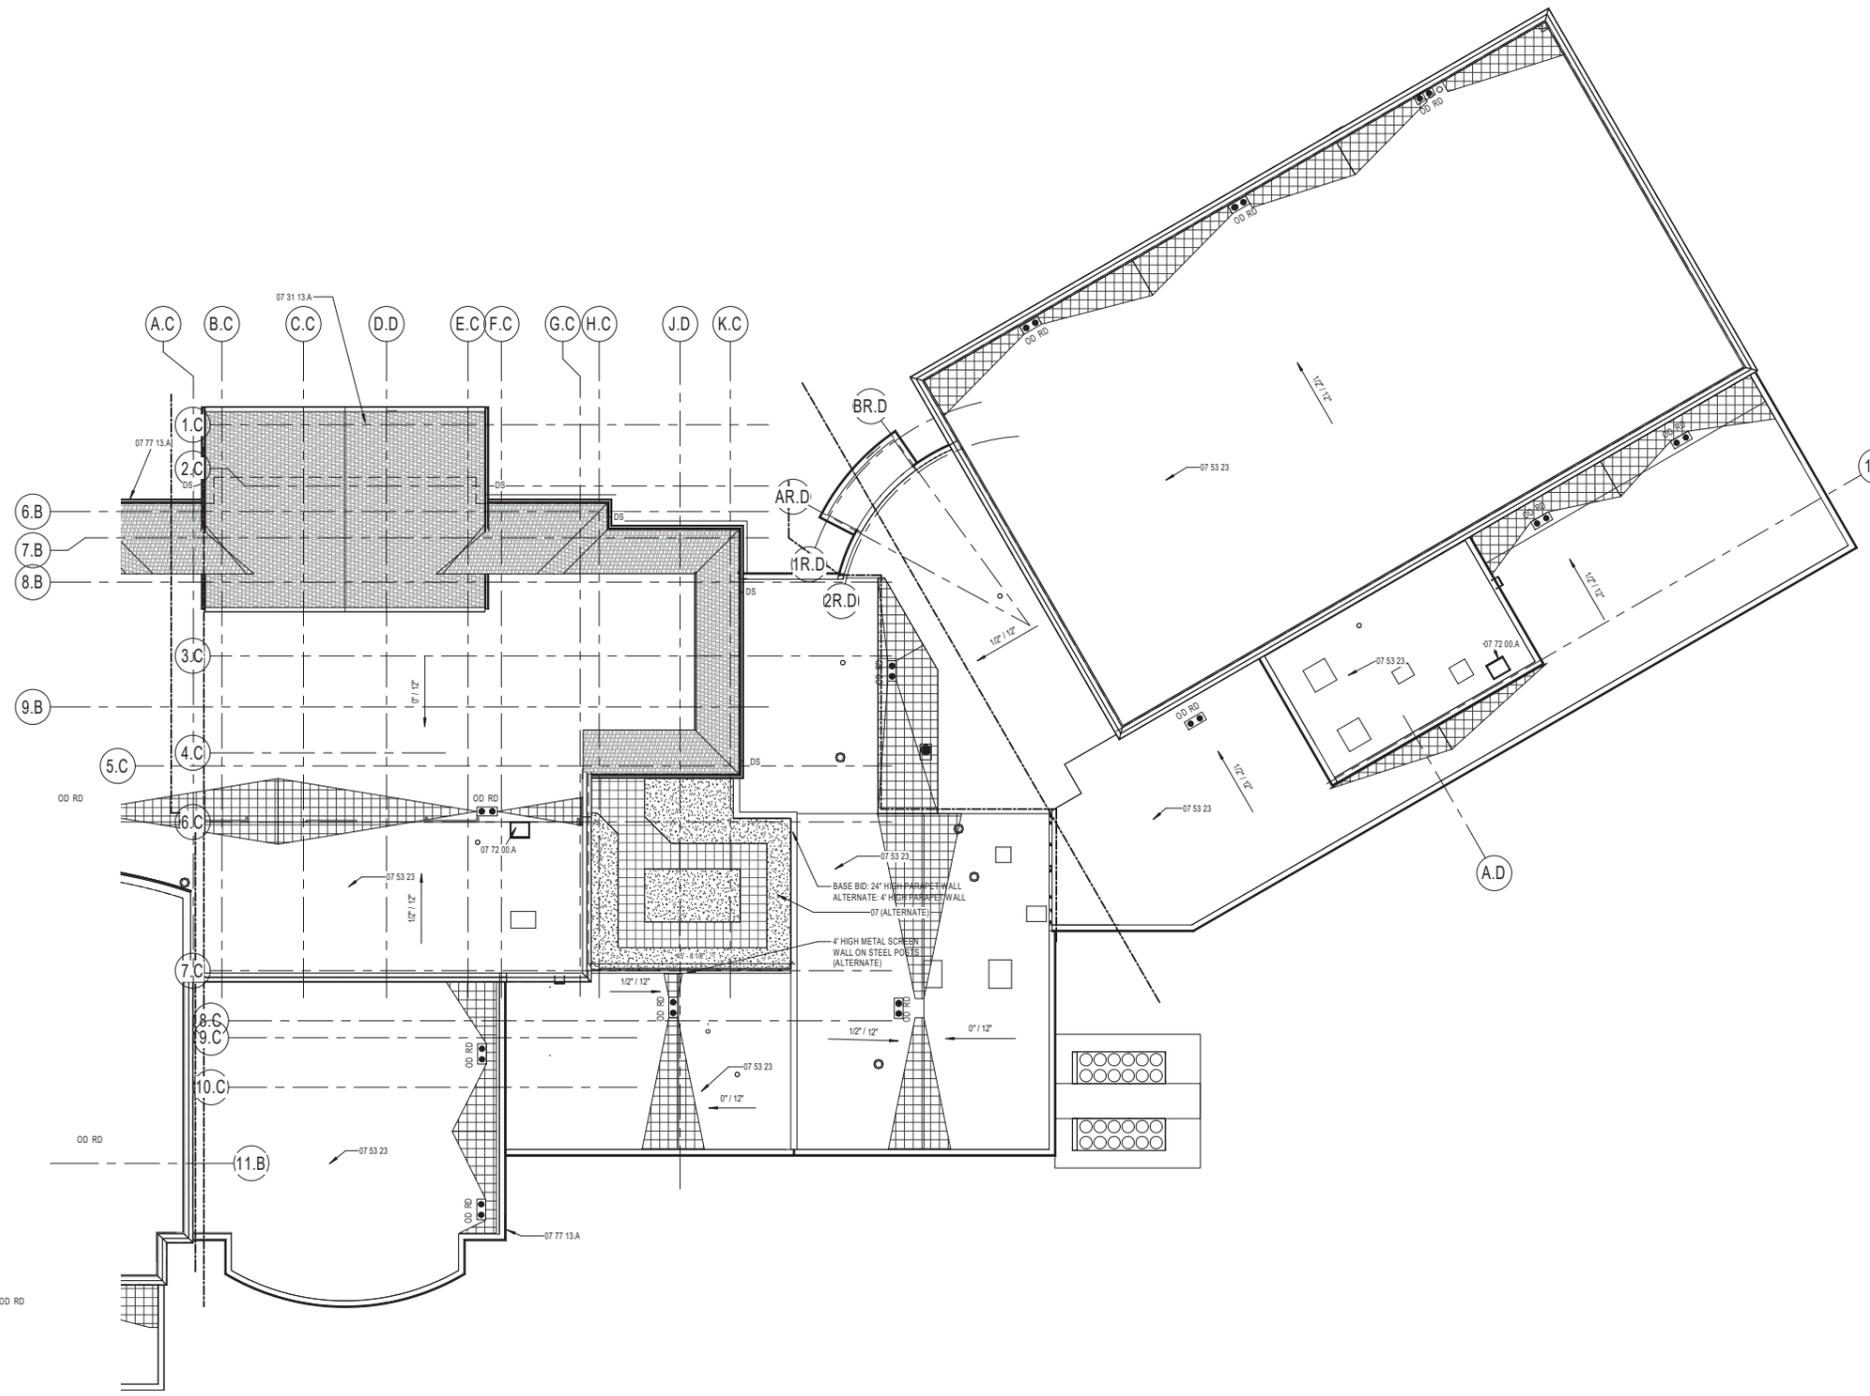

1 ROOF PLAN - AREA C & D
 1/16" = 1'-0"

Drawing File: C:\Users\jchase081\OneDrive\Documents\Traffic\Traffic\Figures\Figure 5_Preliminary Site Plan.dwg Layout: Layout 1
 Date: Jun 04, 2018 Time: 7:00 am Plot: 0
 Technician: bferrell

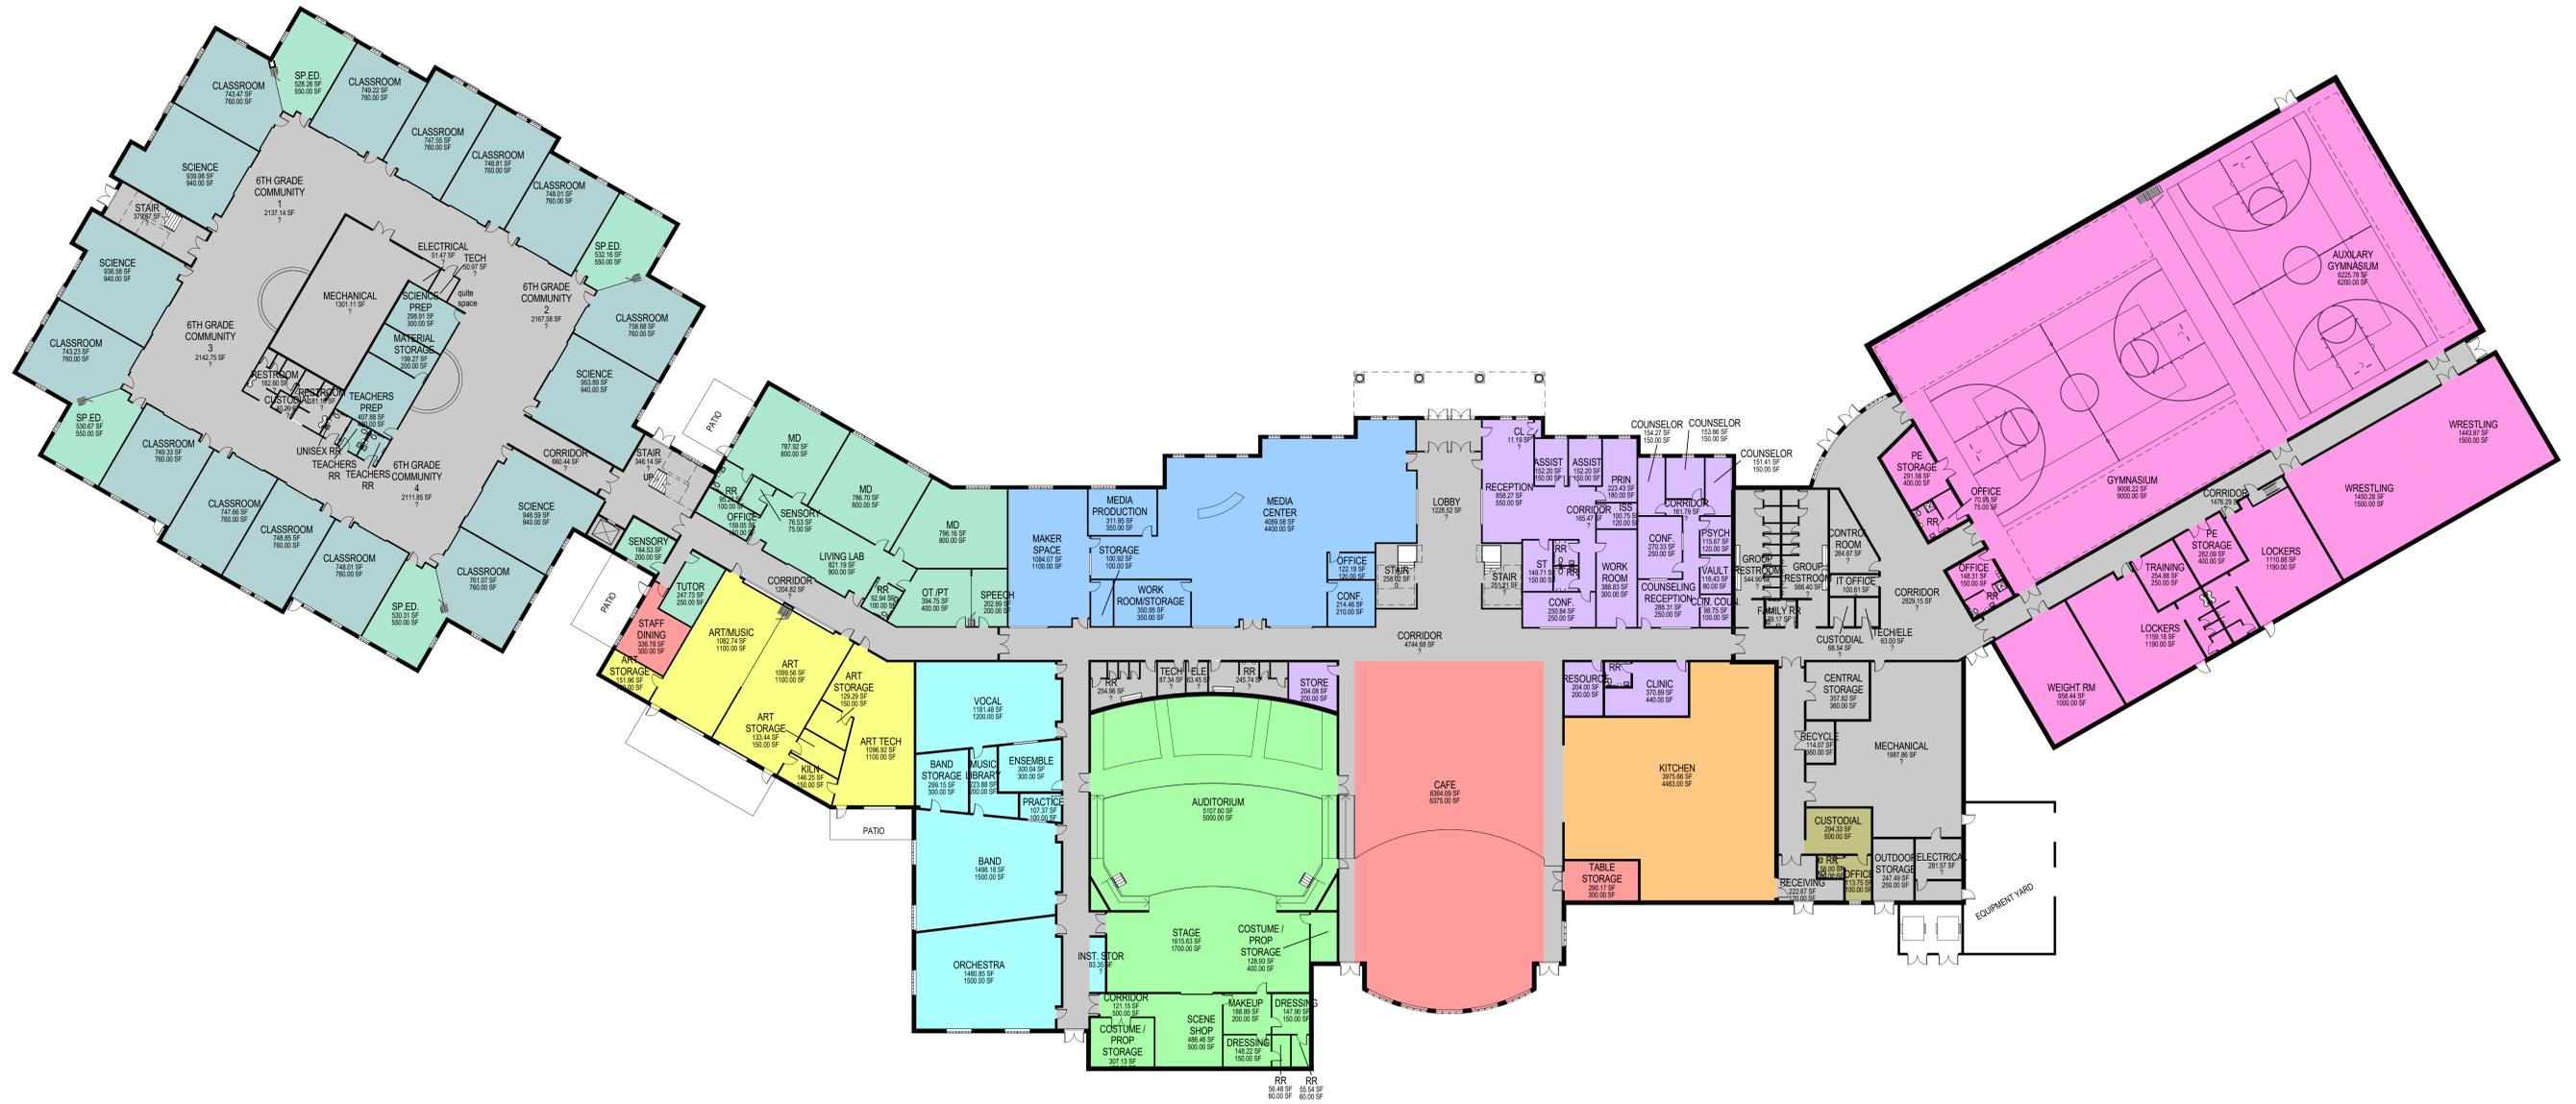


FIGURE 5

PRELIMINARY SITE PLAN

JUNE 2018





FIRST FLOOR
3/64" = 1'



HUDSON MIDDLE SCHOOL
CENTRAL CAMPUS
77 OVIATT ST. HUDSON, OH 44236

THE COLORS SHOWN IN THIS RENDERING ARE CLOSE APPROXIMATIONS. BECAUSE OF INK VARIATIONS AND DIFFERENCES IN PRINTERS, AN EXACT COLOR MATCH CANNOT BE ACHIEVED. THE VIEWER IS ADVISED TO USE THE RENDERING AS A GUIDE FOR THE ARRANGEMENT OF COLORS ON THE BUILDING, AND TO THEN REFER TO THE ACTUAL COLOR OF THE MATERIAL SAMPLES PROVIDED.

GPD GROUP

Glaus, Pyle, Schomer, Burns & DeHaven, Inc.
1.800.955.4731
www.gpdgroup.com



SECOND FLOOR
3/64" = 1'



HUDSON MIDDLE SCHOOL
CENTRAL CAMPUS
77 OVIATT ST. HUDSON, OH 44236

THE COLORS SHOWN IN THIS RENDERING ARE CLOSE APPROXIMATIONS. BECAUSE OF INK VARIATIONS AND DIFFERENCES IN PRINTERS, AN EXACT COLOR MATCH CANNOT BE ACHIEVED. THE VIEWER IS ADVISED TO USE THE RENDERING AS A GUIDE FOR THE ARRANGEMENT OF COLORS ON THE BUILDING, AND TO THEN REFER TO THE ACTUAL COLOR OF THE MATERIAL SAMPLES PROVIDED.



GENERAL NOTES

REFERENCED KEYNOTES

SHEET KEYNOTES

DESCRIPTION

DATE


REV.

FOR REFERENCE ONLY
 NOT FOR CONSTRUCTION

**HUDSON MIDDLE SCHOOL
 CENTRAL CAMPUS
 77 OVIATT ST. HUDSON, OH 44236**

FIRST FLOOR PLAN OVERALL

KEY PLAN

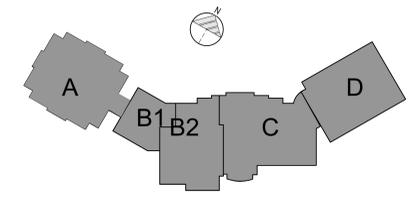

DATE:	
PERMIT	-/-
BID	-/-
CONSTRUCTION	-/-
RECORDED	12/04/2018
PROJECT MANAGER	DESIGNER
JP	AS/JS

JOB NO.
2018098.01

A-101

1 FIRST FLOOR PLAN OVERALL
 1" = 30'-0"

GENERAL NOTES

1. ALL DOORS LOCATED ADJACENT TO PERPENDICULAR WALLS SHALL BE LOCATED 4" FROM HINGE SIDE OF ADJACENT WALL, UNLESS OTHERWISE NOTED.
2. ALL CHASE WALLS SHALL BE TYPE 'E' U.N.O.
3. SEE DETAILS ON SHEET A-301 FOR TYP. COLUMN ENCLOSURE DETAILS.
4. PROVIDE BULLNOSE CMU AT ALL OUTSIDE CORNERS UNLESS OTHERWISE NOTED BY ARCHITECT OF ISOLATED INSTANCES AS REQUIRED.
5. PROVIDE SELF-ADHERING SHEET WATERPROOFING AT ALL MASONRY BELOW FINISH FLOOR AT FLOOR ELEVATION CHANGES PER 07318 SPECIFICATION.
6. PROVIDE STRAIGHT CMU CORNER (NO BULLNOSE) FOR ENTIRE ELEVATOR SHAFT WALL.
7. EXTEND GYP. BD. AND FRAMING DOWN TO STAIR STRINGER TUBE TO ENCLOSE STAIR.


REFERENCED KEYNOTES

- 08 33 23 A OVERHEAD COILING DOORS
 10 22 26 A OPERABLE PARTITION (I-SIZE)


SHEET KEYNOTES

- 1 FROST SLAB. REFER TO STRUCTURAL DWGS.
- 2 ROOF BELOW
- 3 CANOPY ABOVE
- 4 HOYER CEILING LIFT
- 5 DEPRESSED SLAB FOR REFRIGERATOR AND FREEZER. COORDINATE W/ KITCHEN AND STRUCT. DWGS
- 6 WAVE BAFFLES AND HIGH IMPACT HARDSIDE WALL PANELS IN THIS SPACE. SEE ACOUSTICAL TREATMENT LEGEND ON I-601
- 7 GEOMETRIC DIFFUSERS AND HARDSIDE WALL PANELS IN THIS SPACE. SEE ACOUSTICAL TREATMENT LEGEND ON I-601
- 8 CEILING REFLECTOR PANELS, ACOUSTIC BOARD AND HARDSIDE WALL PANELS IN THIS SPACE. SEE ACOUSTICAL TREATMENT LEGEND ON I-601
- 9 ACOUSTIC PANEL ABSORBER PANELS IN THIS SPACE. SEE ACOUSTICAL TREATMENT LEGEND ON I-601
- 10 SOUND ABSORBING PANELS IN THIS SPACE. SEE ACOUSTICAL TREATMENT LEGEND ON I-601
- 11 ACOUSTIC WALL FABRIC IN THIS SPACE. SEE ACOUSTICAL TREATMENT LEGEND ON I-601

WALL TYPE LEGEND

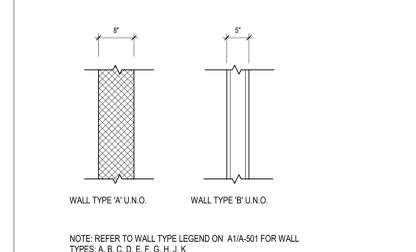

KEY PLAN

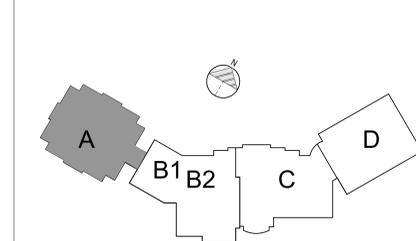

REV.	DATE	DESCRIPTION

FOR REFERENCE ONLY
NOT FOR CONSTRUCTION


**HUDSON MIDDLE SCHOOL
 CENTRAL CAMPUS
 77 OVIATT ST. HUDSON, OH 44236**


FIRST FLOOR PLAN AREA A

DATE:	
PERMIT:	---
BID:	---
CONSTRUCTION:	---
RECORDED:	12/04/2018
PROJECT MANAGER:	DESIGNER:
JP	AS/JS


JOB NO.
2018098.01

A-102

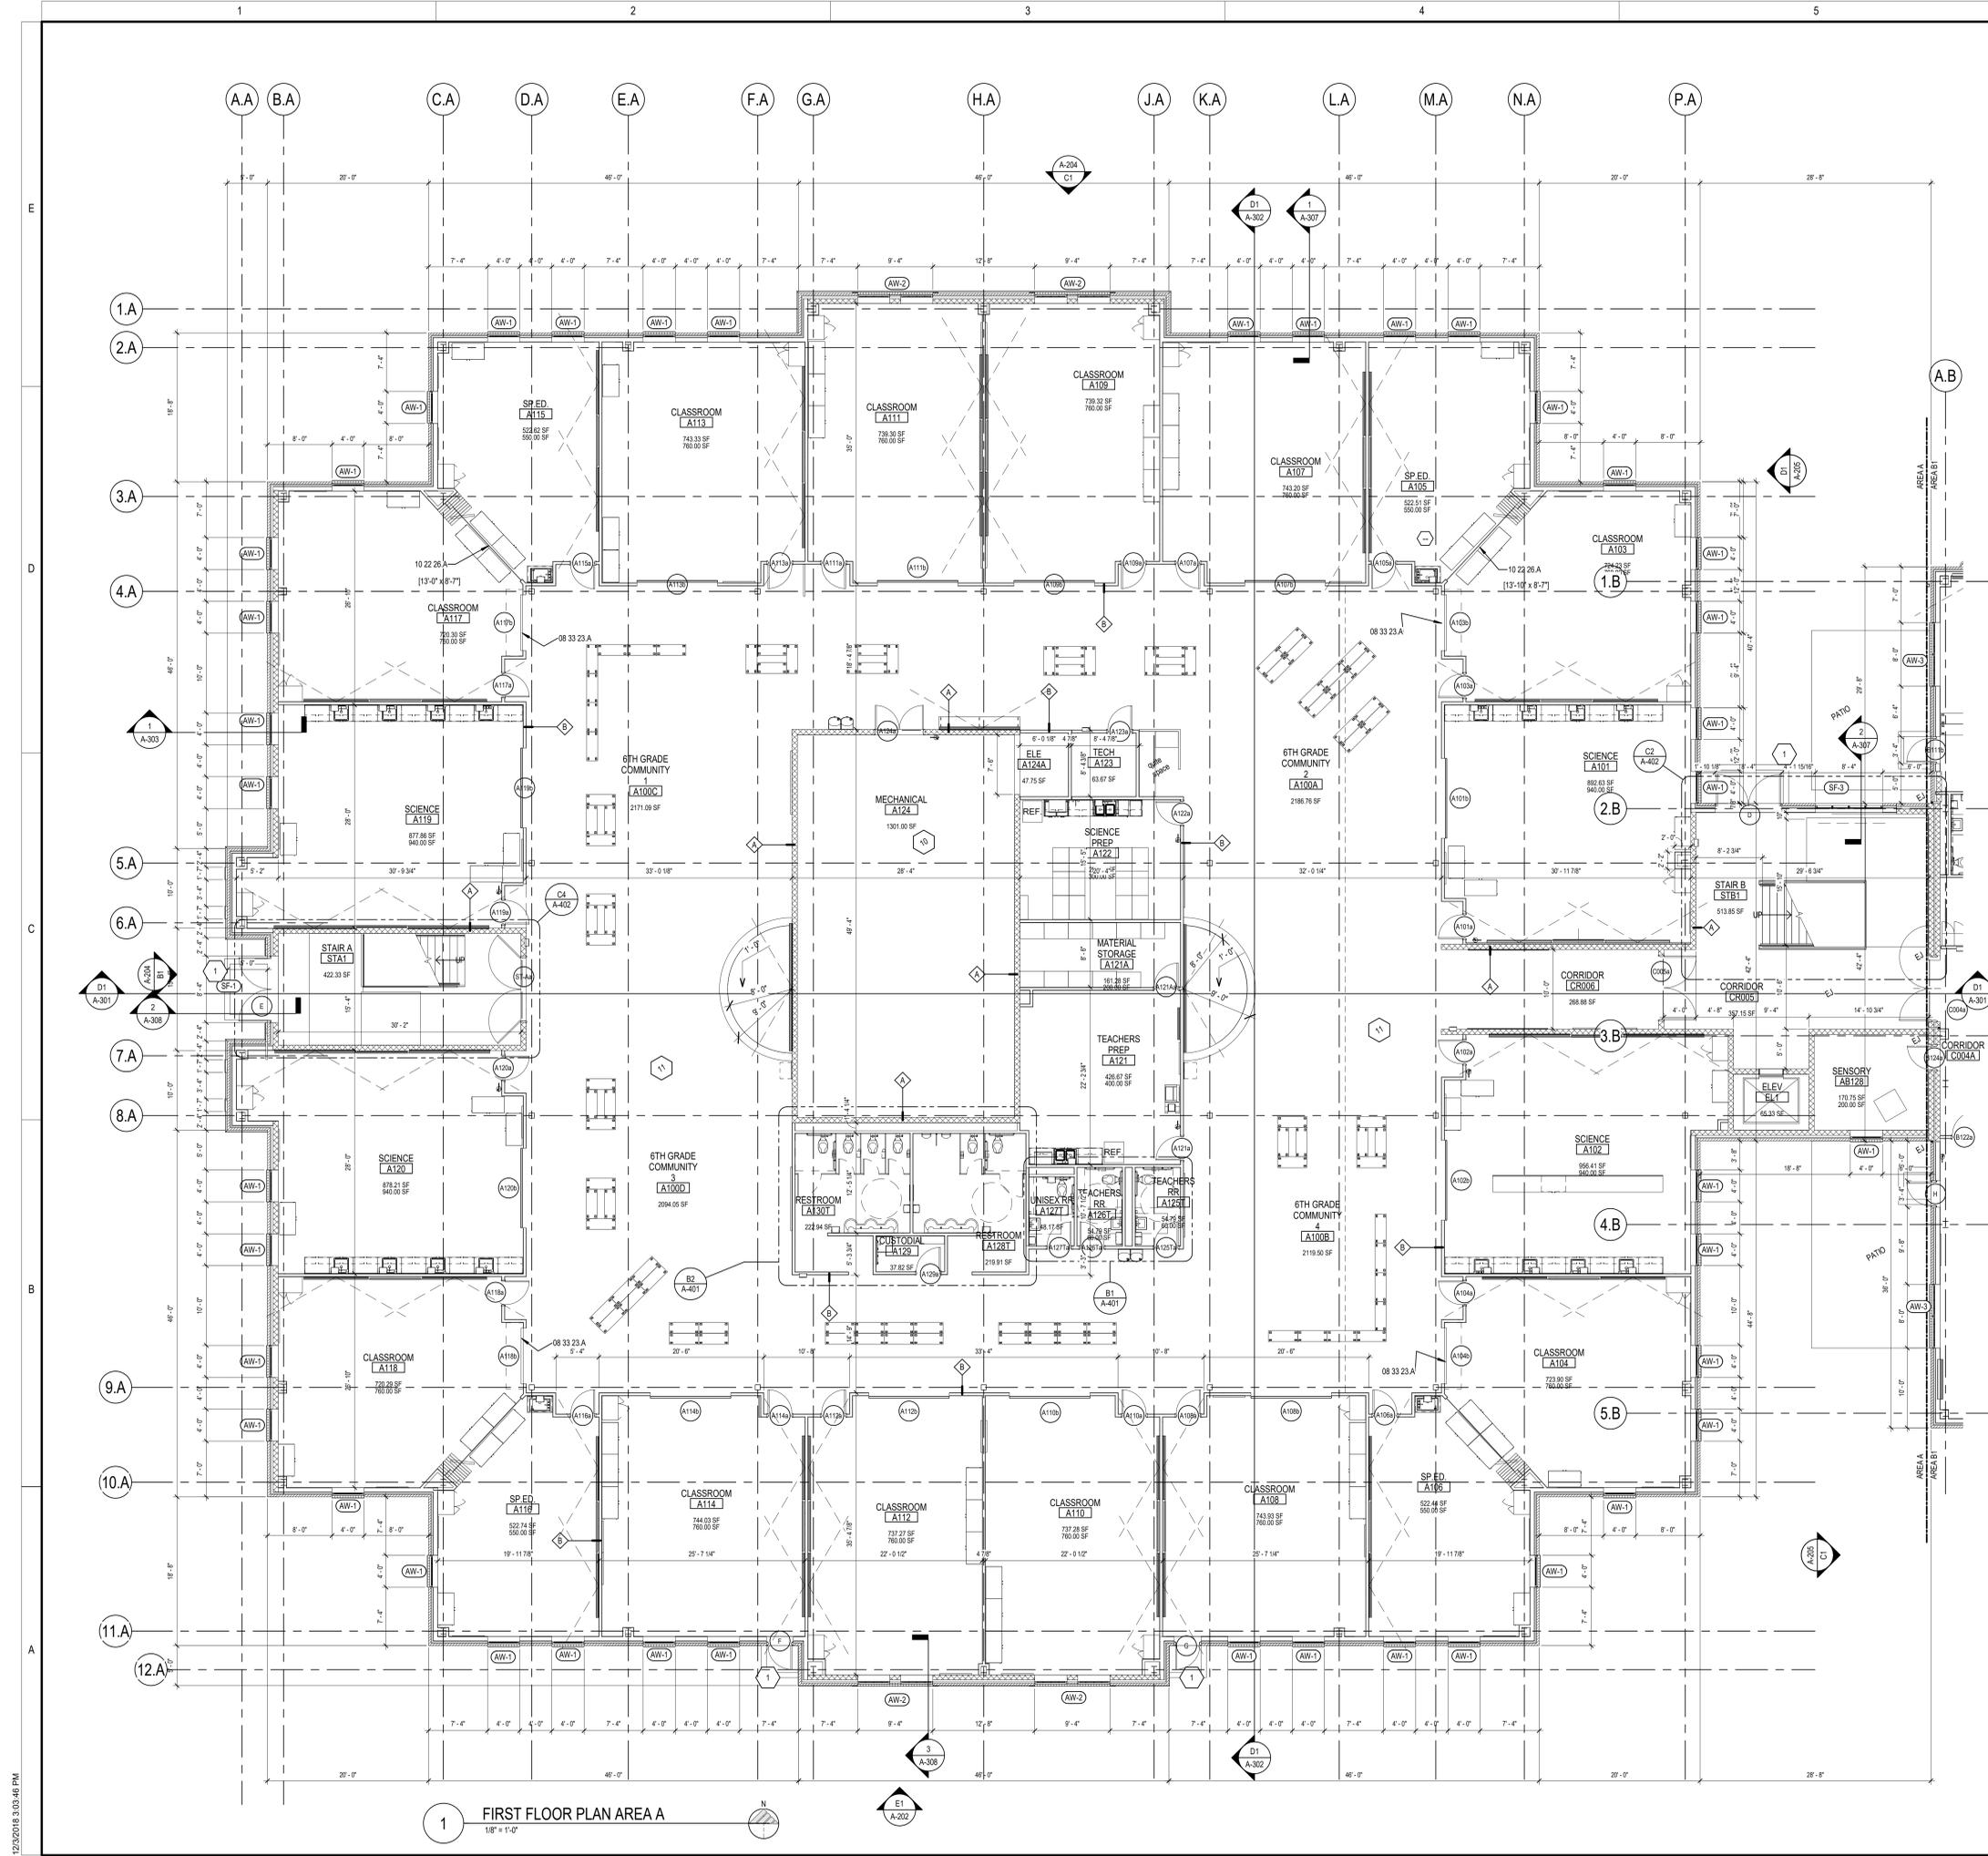

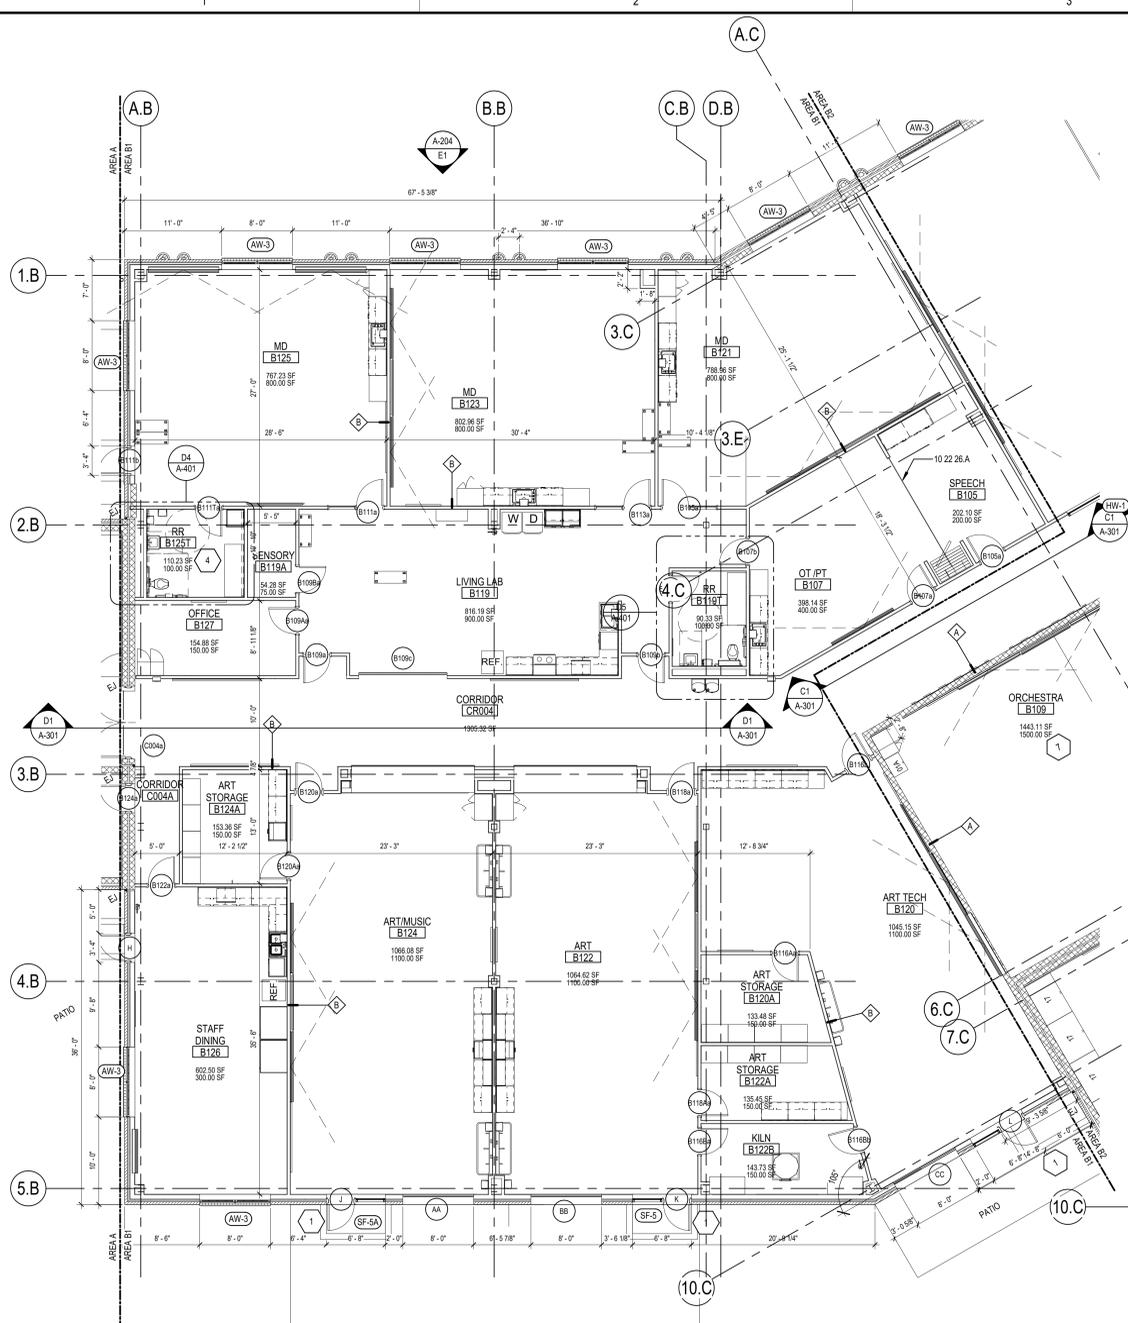

2 FIRST FLOOR PLAN AREA B1
 1/8" = 1'-0"

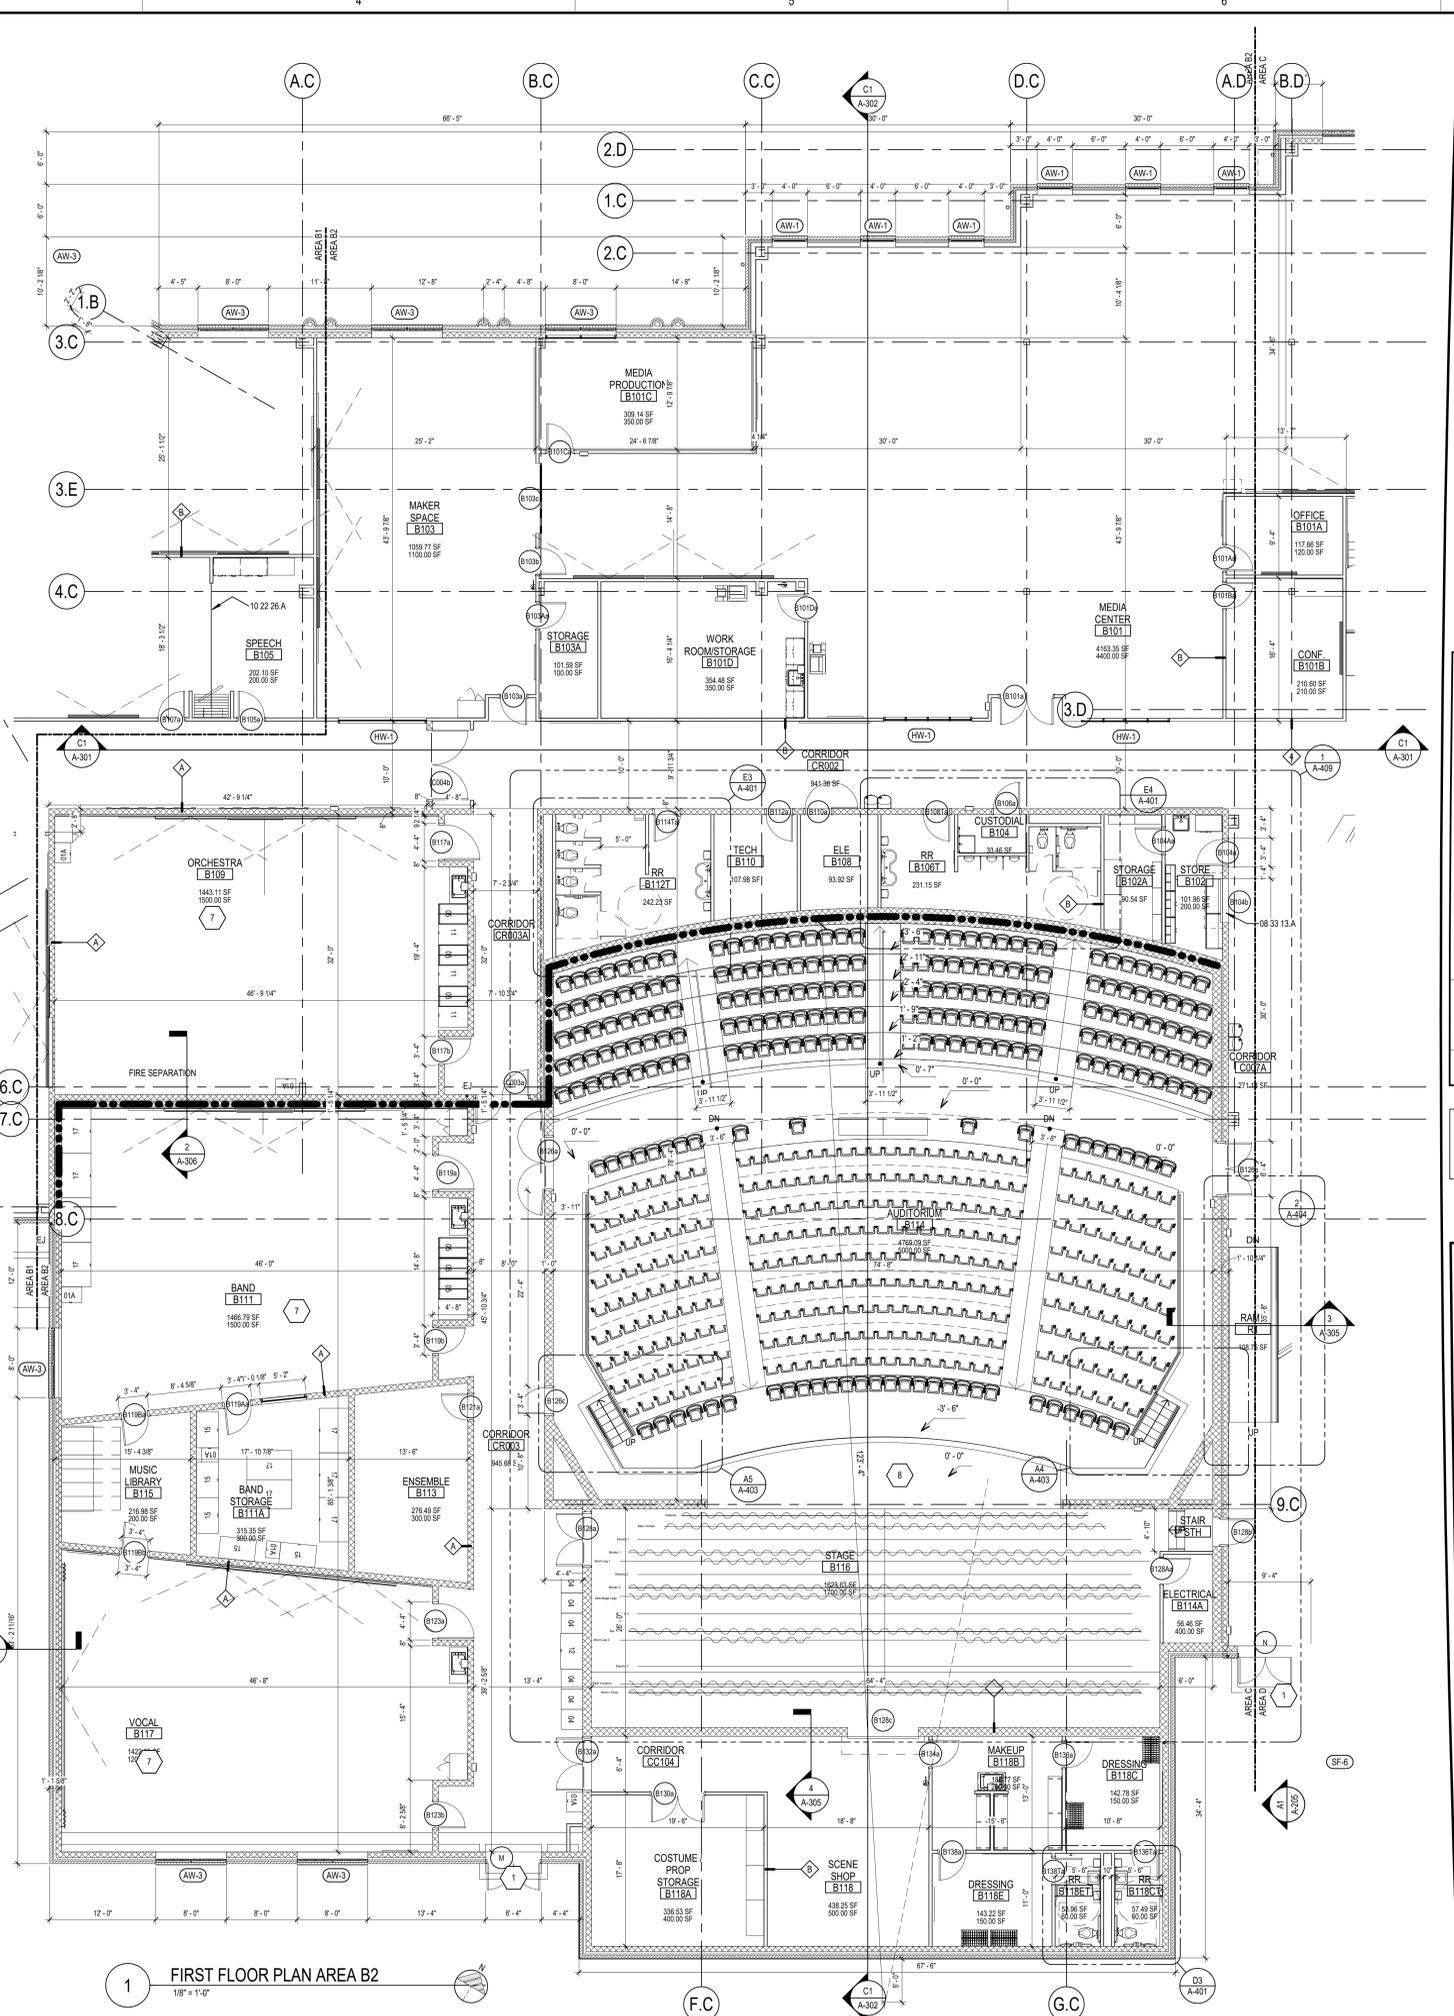


1 FIRST FLOOR PLAN AREA B2
 1/8" = 1'-0"

REFERENCED KEYNOTES

- 08 33 13 A COILING COUNTER DOOR
- 10 22 26 A OPERABLE PARTITION (SIZE)


WALL TYPE LEGEND

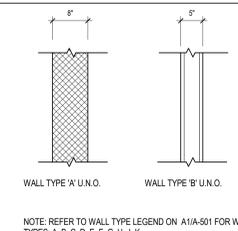

SHEET KEYNOTES

- 1 FROST SLAB, REFER TO STRUCTURAL DWGS.
- 2 ROOF BELOW
- 3 CANOPY ABOVE
- 4 HOYER CEILING LIFT
- 5 DEPRESSED SLAB FOR REFRIGERATOR AND FREEZER. COORDINATE W/ KITCHEN AND STRUCT. DWGS
- 6 WAVE BAFFLES AND HIGH IMPACT HARDSIDE WALL PANELS IN THIS SPACE. SEE ACOUSTICAL TREATMENT LEGEND ON I-601
- 7 GEOMETRIC DIFFUSERS AND HARDSIDE WALL PANELS IN THIS SPACE. SEE ACOUSTICAL TREATMENT LEGEND ON I-601
- 8 CEILING REFLECTOR PANELS, ACOUSTIC BOARD AND HARDSIDE WALL PANELS IN THIS SPACE. SEE ACOUSTICAL TREATMENT LEGEND ON I-601
- 9 ACOUSTIC PANEL ABSORBER PANELS IN THIS SPACE. SEE ACOUSTICAL TREATMENT LEGEND ON I-601
- 10 SOUND ABSORBING PANELS IN THIS SPACE. SEE ACOUSTICAL TREATMENT LEGEND ON I-601
- 11 ACOUSTIC WALL FABRIC IN THIS SPACE. SEE ACOUSTICAL TREATMENT LEGEND ON I-601

KEY PLAN

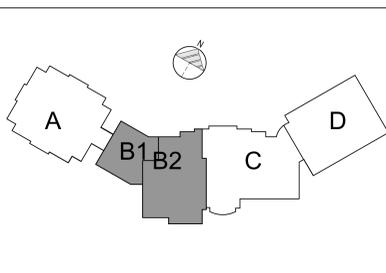

REV.	DATE	DESCRIPTION

FOR REFERENCE ONLY
 NOT FOR CONSTRUCTION

**HUDSON MIDDLE SCHOOL
 CENTRAL CAMPUS**
 77 OVIATT ST. HUDSON, OH 44236

FIRST FLOOR PLAN AREA B1 & B2

DATE:	
PERMIT	
BID	
CONSTRUCTION	
RECORDED	12/04/2018
PROJECT MANAGER	DESIGNER
JP	AS/JS

JOB NO.
2018098.01

A-103

GENERAL NOTES

1. ALL DOORS LOCATED ADJACENT TO PERPENDICULAR WALLS SHALL BE LOCATED 4" FROM HINGE SIDE OF ADJACENT WALL U.N.O.
2. ALL CHASE WALLS SHALL BE TYPE E U.N.O.
3. SEE DETAILS ON SHEET A-501 FOR TYP. COLUMN ENCLOSURE DETAILS.
4. PROVIDE BULLNOSE CMU AT ALL OUTSIDE CORNERS U.N.O. NOTIFY ARCHITECT OF ISOLATED INSTANCES AS REQUIRED.
5. PROVIDE SELF ADHERING SHEET WATERPROOFING AT ALL MASONRY BELOW FINISH FLOOR AT FLOOR ELEVATION CHANGES PER 071616 SPECIFICATION.
6. PROVIDE STRAIGHT CMU CORNER (NO BULLNOSE) FOR ENTIRE ELEVATOR SHAFT WALL.
7. EXTEND GYP. BD AND FRAMING DOWN TO STAIR STRINGER TUBE TO ENCLOSE STAIR.


REFERENCED KEYNOTES

10 22 28.A OPERABLE PARTITION [SIZ]

SHEET KEYNOTES


- 1 FROST SLAB. REFER TO STRUCTURAL DWGS.
- 2 ROOF BELOW
- 3 CANOPY ABOVE
- 4 HOYER CEILING LIFT
- 5 DEPRESSED SLAB FOR REFRIGERATOR AND FREEZER. COORDINATE W/ KITCHEN AND STRUCT. DWGS
- 6 WAVE BAFFLES AND HIGH IMPACT HARDSIDE WALL PANELS IN THIS SPACE. SEE ACOUSTICAL TREATMENT LEGEND ON I-601
- 7 GEOMETRIC DIFFUSERS AND HARDSIDE WALL PANELS IN THIS SPACE. SEE ACOUSTICAL TREATMENT LEGEND ON I-601
- 8 CEILING REFLECTOR PANELS, ACOUSTIC BOARD AND HARDSIDE WALL PANELS IN THIS SPACE. SEE ACOUSTICAL TREATMENT LEGEND ON I-601
- 9 ACOUSTIC PANEL ABSORBER PANELS IN THIS SPACE. SEE ACOUSTICAL TREATMENT LEGEND ON I-601
- 10 SOUND ABSORBING PANELS IN THIS SPACE. SEE ACOUSTICAL TREATMENT LEGEND ON I-601
- 11 ACOUSTIC WALL FABRIC IN THIS SPACE. SEE ACOUSTICAL TREATMENT LEGEND ON I-601

WALL TYPE LEGEND

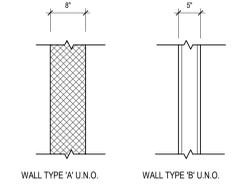

NOTE: REFER TO WALL TYPE LEGEND ON A11A-501 FOR WALL TYPES: A, B, C, D, E, F, G, H, J, K

KEY PLAN

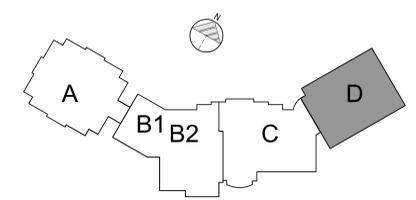

REV.	DATE	DESCRIPTION

FOR REFERENCE ONLY
NOT FOR CONSTRUCTION


**HUDSON MIDDLE SCHOOL
 CENTRAL CAMPUS
 77 OVIATT ST. HUDSON, OH 44236**

FIRST FLOOR PLAN AREA D

DATE:	
PERMIT	---
BID	---
CONSTRUCTION	---
RECORDED	12/04/2018
PROJECT MANAGER	DESIGNER
JP	AS/JS

JOB NO.
2018098.01

A-105

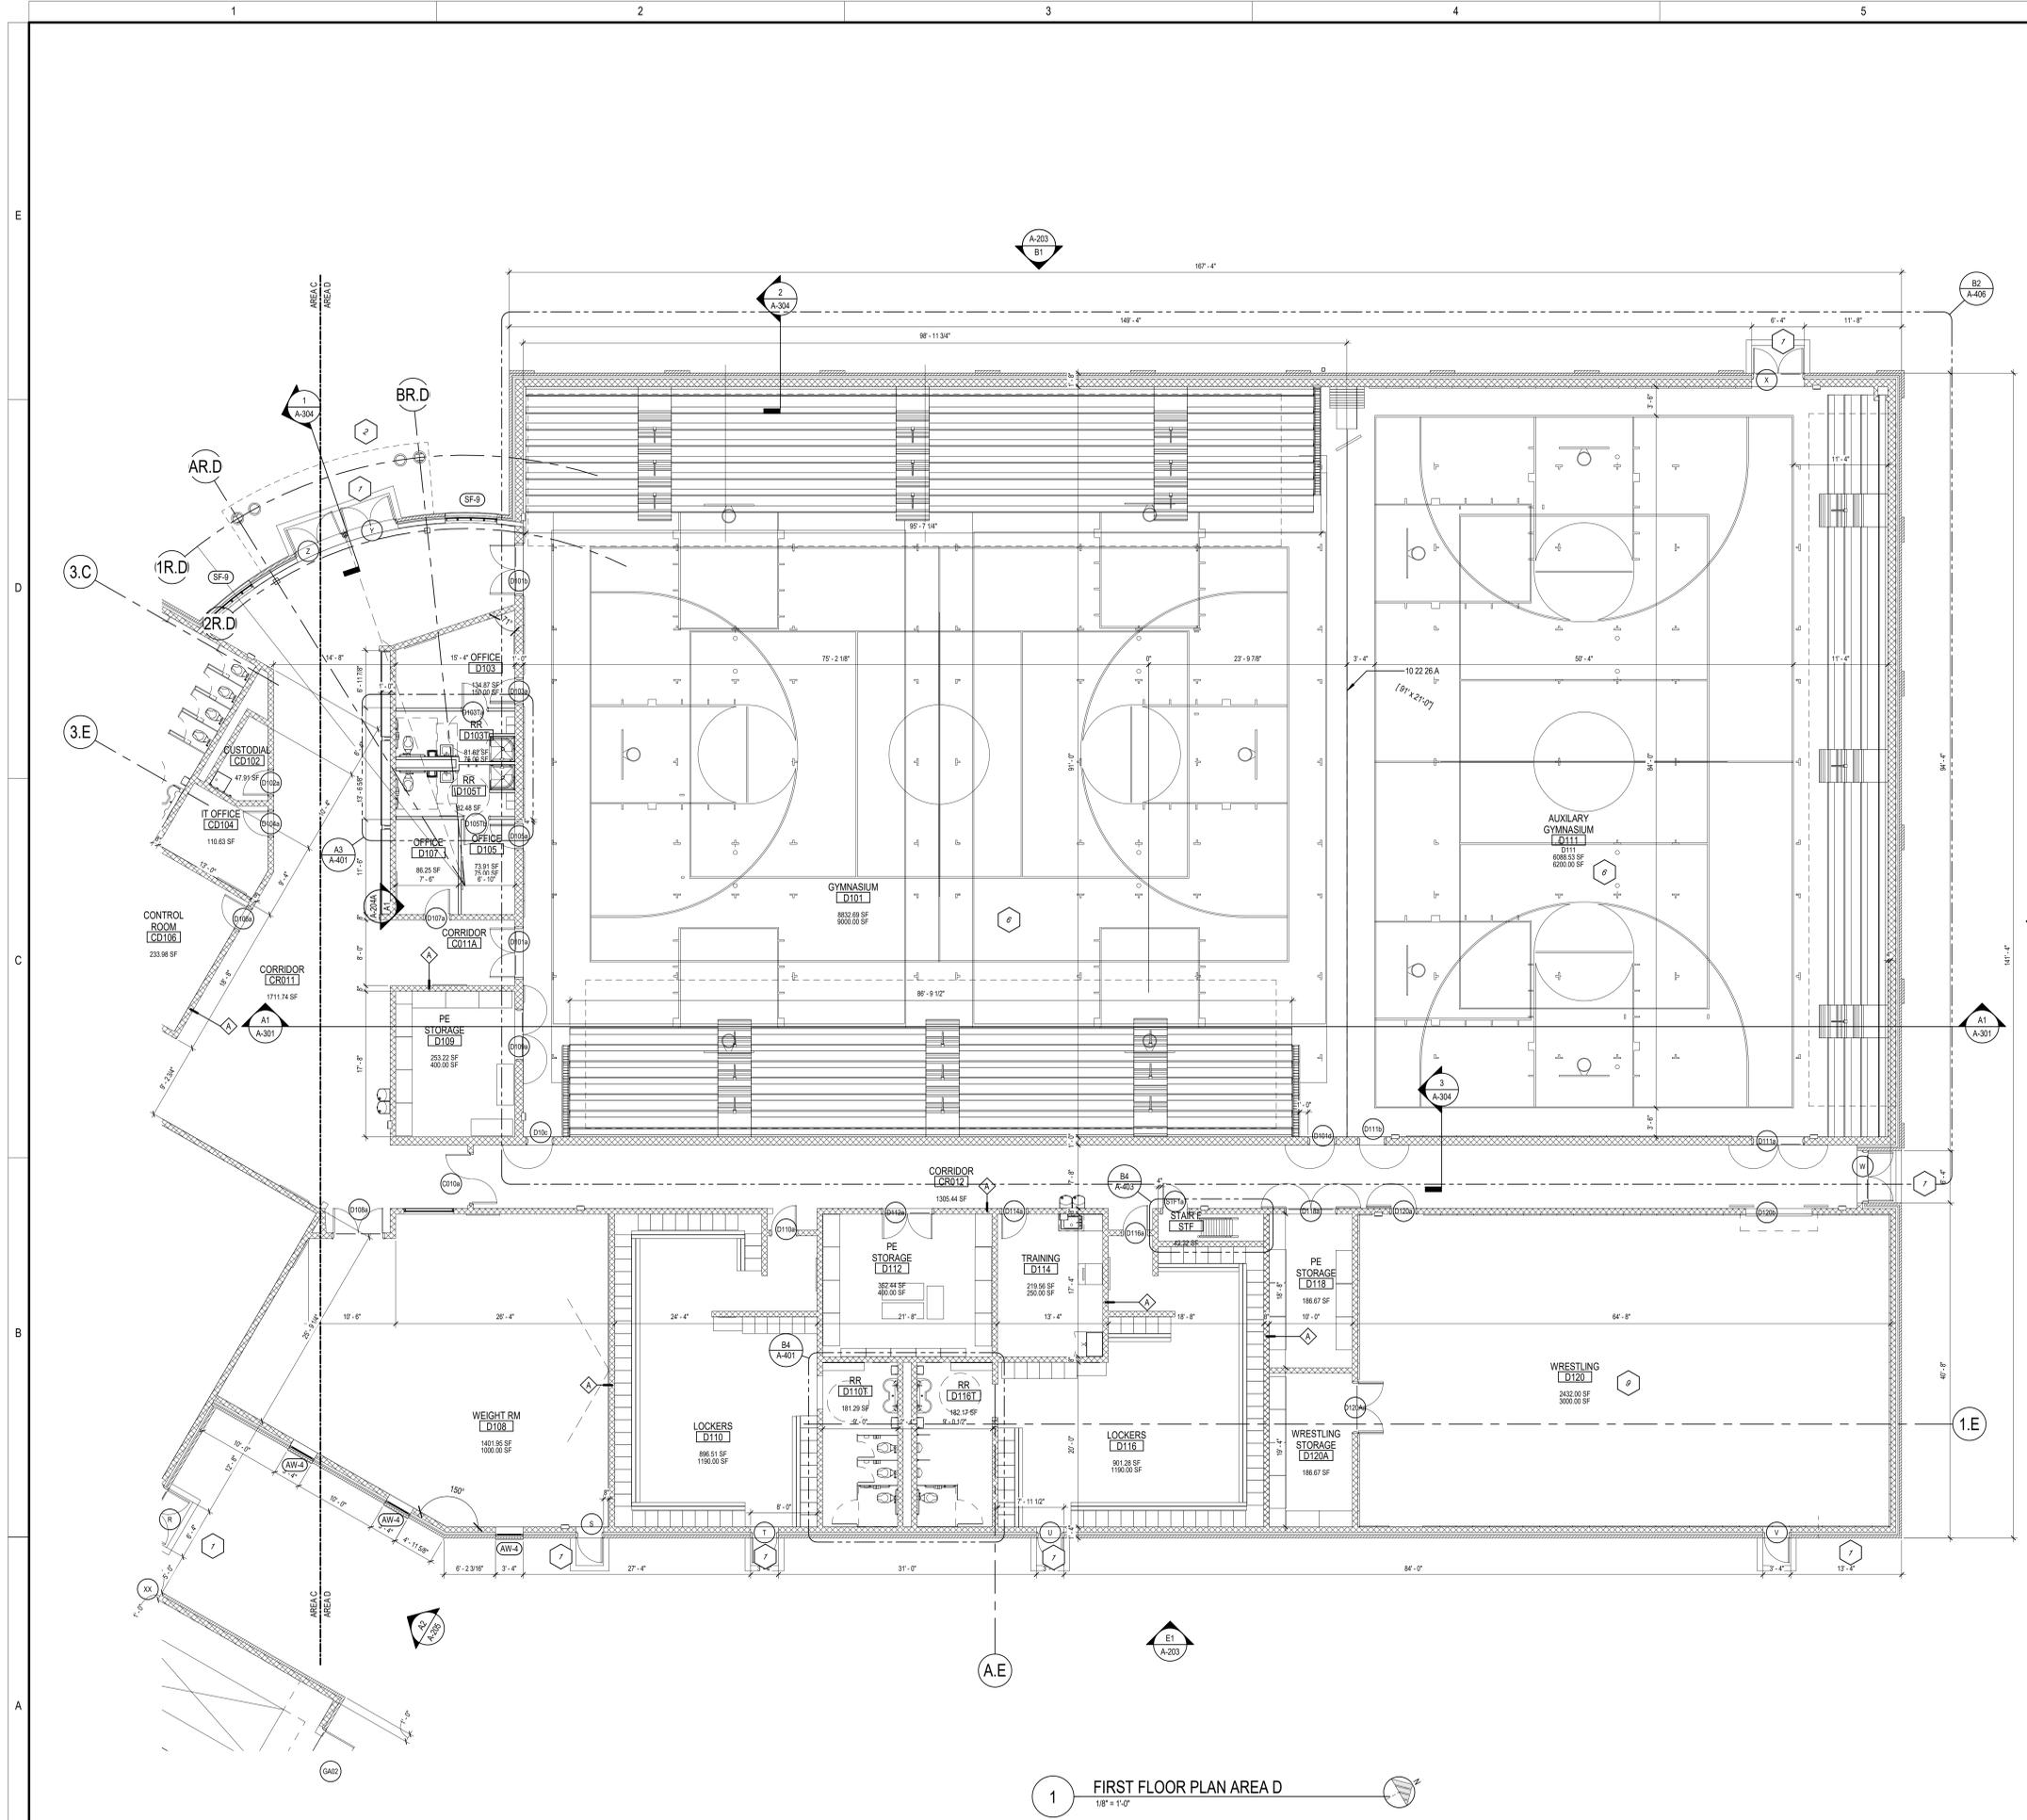

1 FIRST FLOOR PLAN AREA D
1/8" = 1'-0"

GENERAL NOTES

REFERENCED KEYNOTES

SHEET KEYNOTES


REV.	DATE	DESCRIPTION

FOR REFERENCE ONLY
 NOT FOR CONSTRUCTION

**HUDSON MIDDLE SCHOOL
 CENTRAL CAMPUS
 77 OVIATT ST. HUDSON, OH 44236**

SECOND FLOOR PLAN OVERALL


KEY PLAN

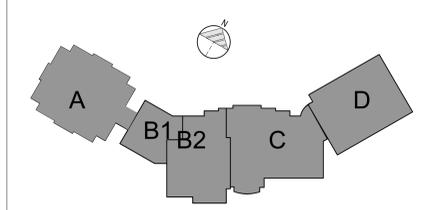

DATE:	
PERMIT	---/---/---
BID	---/---/---
CONSTRUCTION	---/---/---
RECORDED	12/04/2018
PROJECT MANAGER	DESIGNER
JP	AS/JS

JOB NO.
2018098.01

A-106

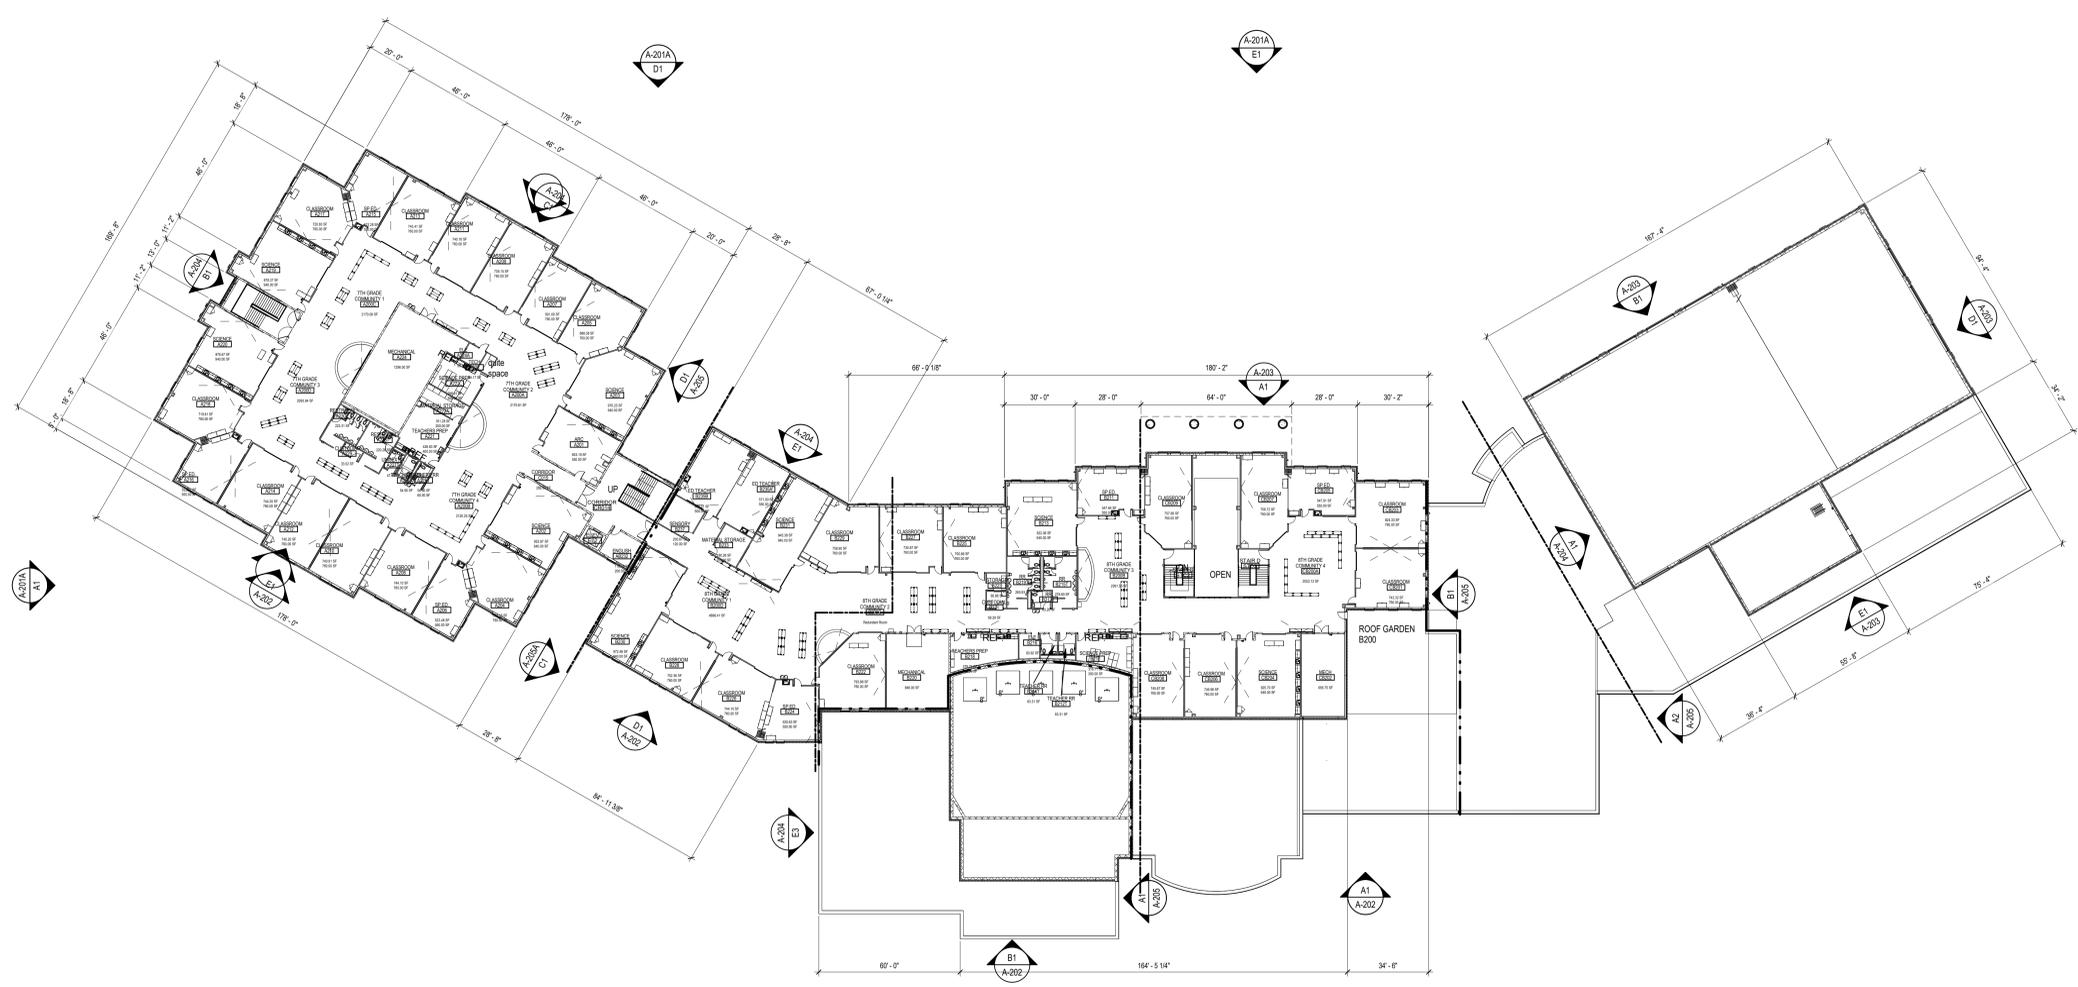

A1 SECOND FLOOR PLAN OVERALL
 1" = 3/8"

12/29/2018 3:04:50 PM

GENERAL NOTES

1. ALL DOORS LOCATED ADJACENT TO PERPENDICULAR WALLS SHALL BE LOCATED 4" FROM HINGE SIDE OF ADJACENT WALL UNO.
2. ALL CHASE WALLS SHALL BE TYPE 'E' U.N.O.
3. SEE DETAILS ON SHEET A-301 FOR TYP. COLUMN ENCLOSURE DETAILS.
4. PROVIDE BULLNOSE CMU AT ALL OUTSIDE CORNERS U.N.O. NOTIFY ARCHITECT OF ISOLATED INSTANCES AS REQUIRED.
5. PROVIDE SELF ADHERING SHEET WATERPROOFING AT ALL MASONRY; BELOW FINISH FLOOR; AT FLOOR ELEVATION CHANGES PER 07316 SPECIFICATION.
6. PROVIDE STRAIGHT CMU CORNER (NO BULLNOSE) FOR ENTIRE ELEVATOR SHAFT WALL.
7. EXTEND C.V.P. BOARD FRAMING DOWN TO STAIR STRINGER TUBE TO ENCLOSE STAIR.


REFERENCED KEYNOTES

10.22.26 OPERABLE PARTITIONS

SHEET KEYNOTES


1. FROST SLAB. REFER TO STRUCTURAL DWGS.
2. ROOF BELOW.
3. CANOPY ABOVE.
4. HOYER CEILING LIFT.
5. DEPRESSED SLAB FOR REFRIGERATOR AND FREEZER. COORDINATE W/ KITCHEN AND STRUCT. DWGS.
6. WAVE Baffles AND HIGH IMPACT HARDSIDE WALL PANELS IN THIS SPACE. SEE ACOUSTICAL TREATMENT LEGEND ON I-601.
7. GEOMETRIC DIFFUSERS AND HARDSIDE WALL PANELS IN THIS SPACE. SEE ACOUSTICAL TREATMENT LEGEND ON I-601.
8. CEILING REFLECTOR PANELS, ACOUSTIC BOARD AND HARDSIDE WALL PANELS IN THIS SPACE. SEE ACOUSTICAL TREATMENT LEGEND ON I-601.
9. ACOUSTIC PANEL ABSORBER PANELS IN THIS SPACE. SEE ACOUSTICAL TREATMENT LEGEND ON I-601.
10. SOUND ABSORBING PANELS IN THIS SPACE. SEE ACOUSTICAL TREATMENT LEGEND ON I-601.
11. ACOUSTIC WALL FABRIC IN THIS SPACE. SEE ACOUSTICAL TREATMENT LEGEND ON I-601.

WALL TYPE LEGEND

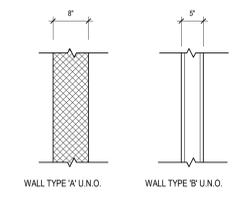

NOTE: REFER TO WALL TYPE LEGEND ON A11A-501 FOR WALL TYPES, A, B, C, D, E, F, G, H, J, K

KEY PLAN

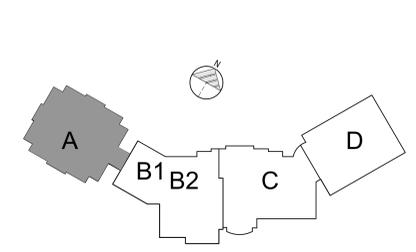

REV.	DATE	DESCRIPTION

FOR REFERENCE ONLY
NOT FOR CONSTRUCTION


**HUDSON MIDDLE SCHOOL
CENTRAL CAMPUS
77 OVIATT ST. HUDSON, OH 44236**


SECOND FLOOR PLAN AREA A

	DATE:
PERMIT	
BID	
CONSTRUCTION	
RECORDED	12/04/2018
PROJECT MANAGER	DESIGNER
JP	AS/JS

JOB NO.
2018098.01

A-107

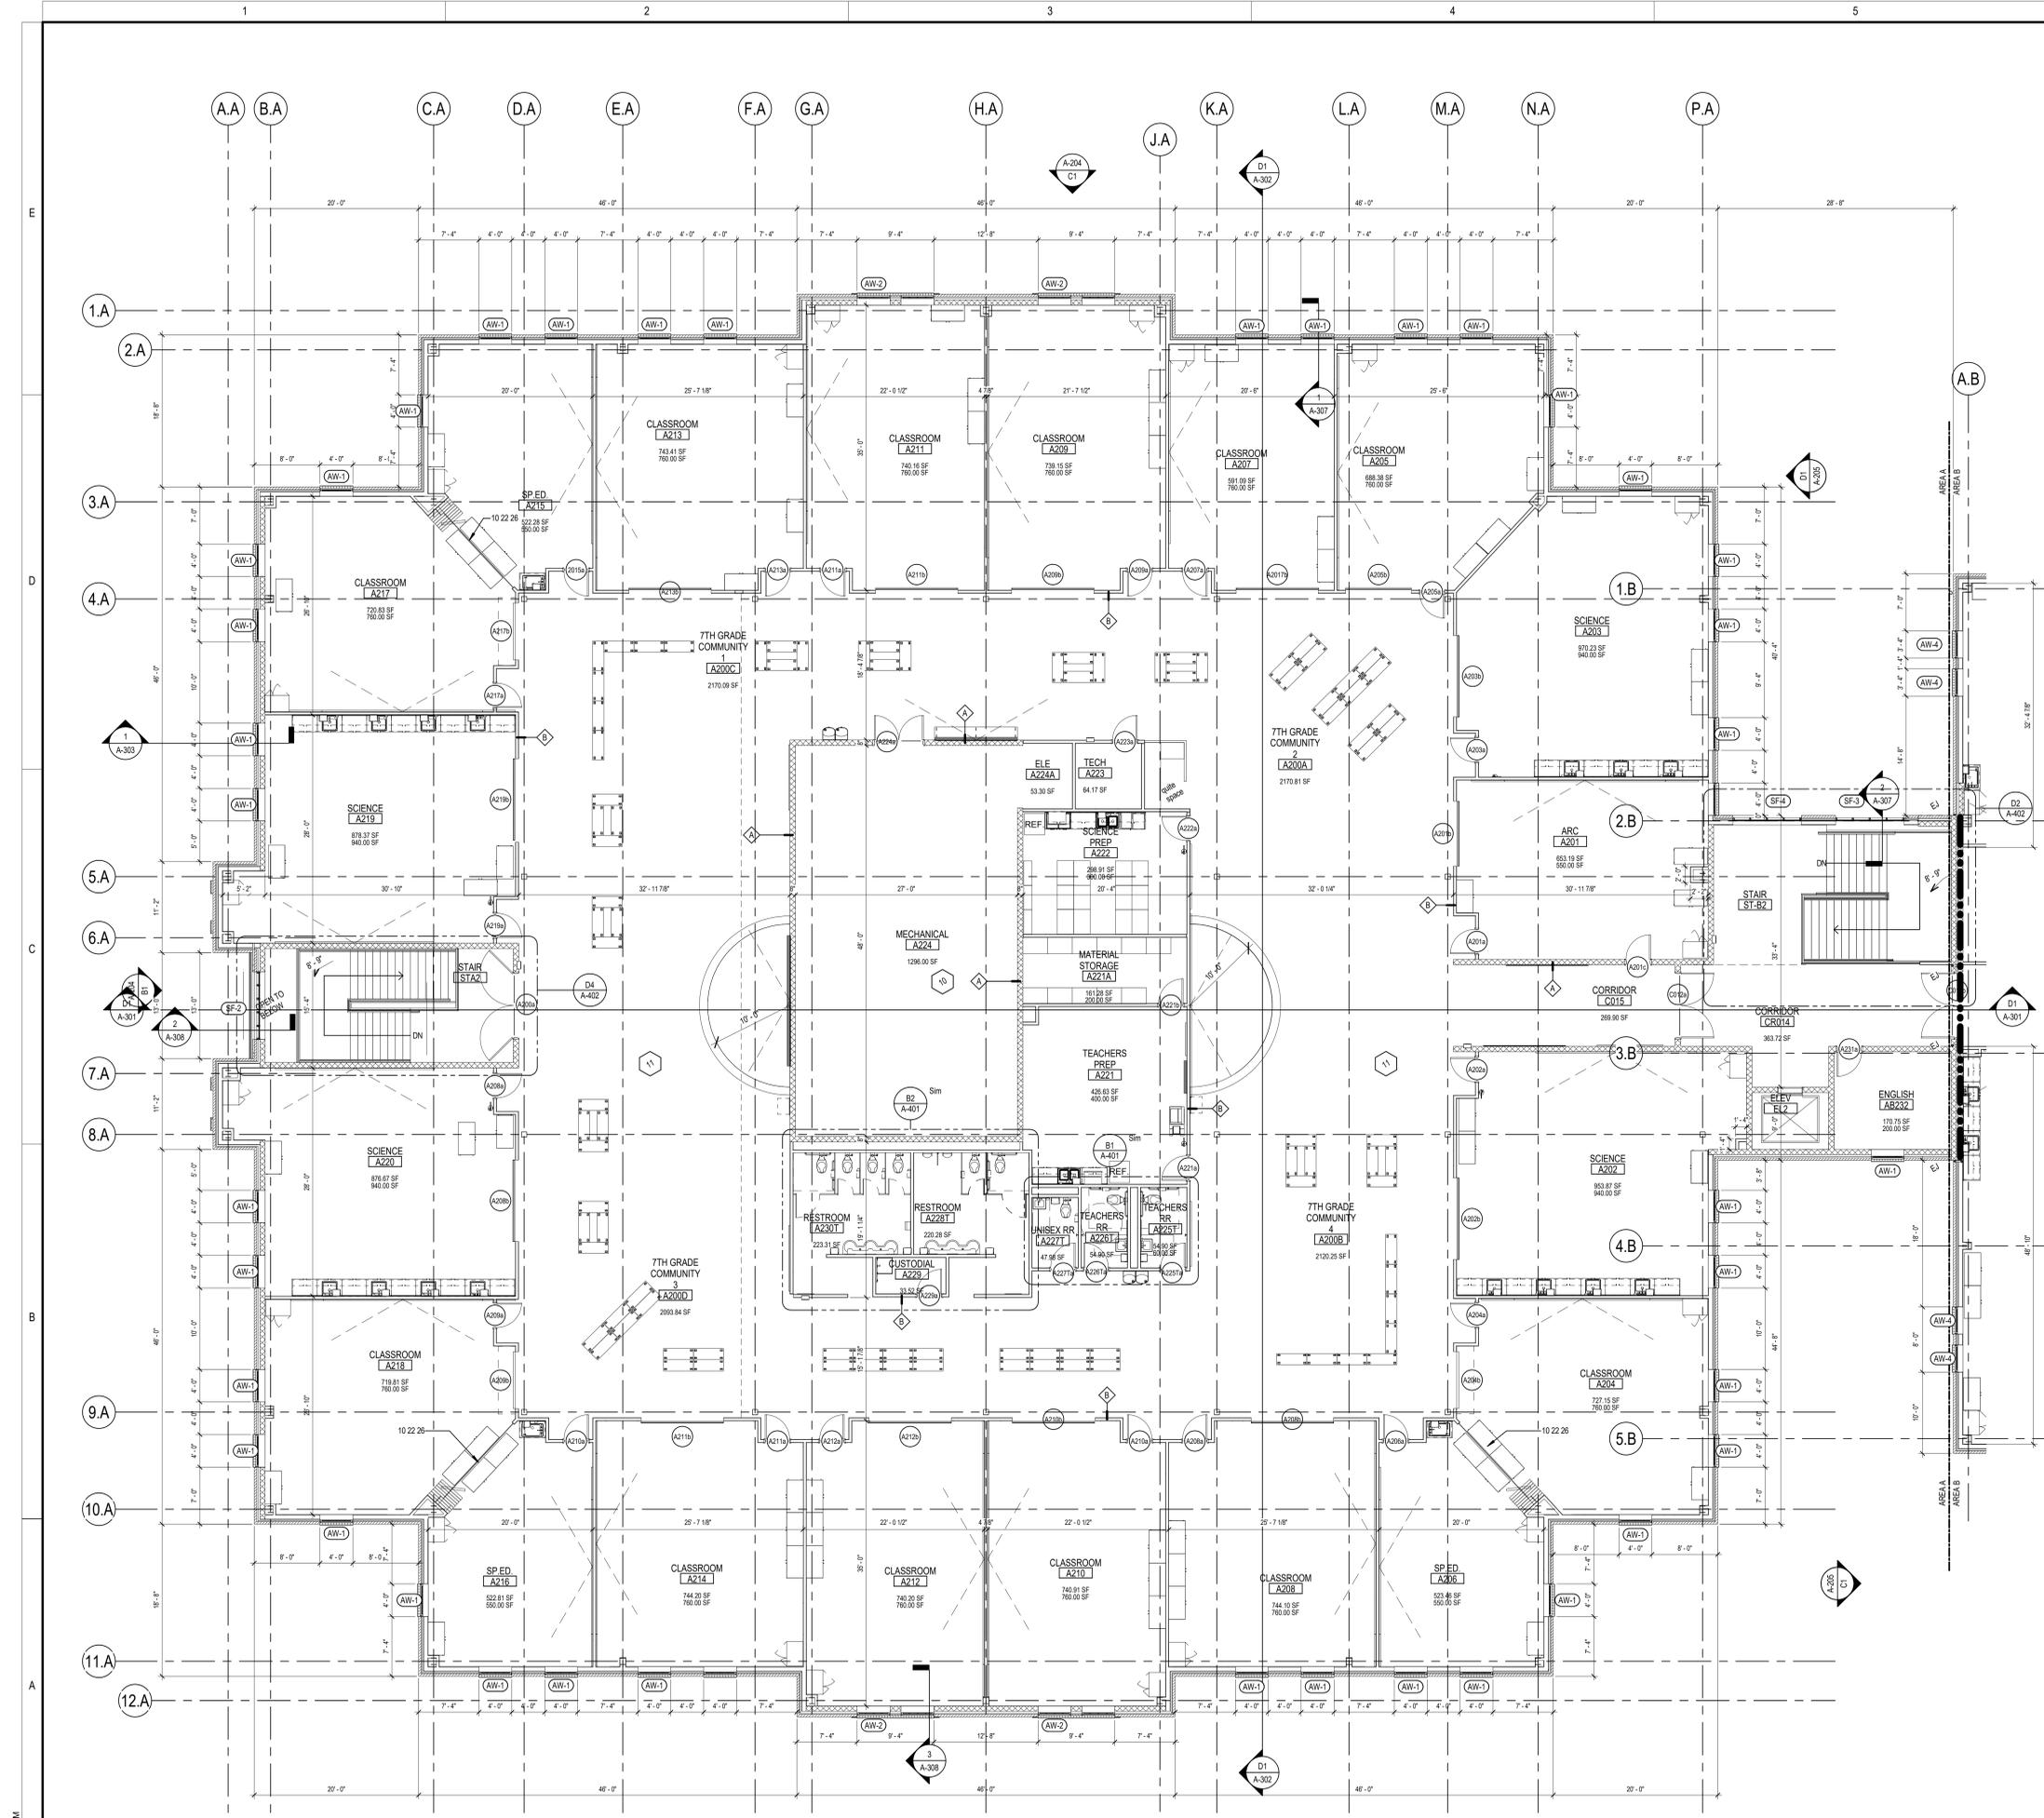

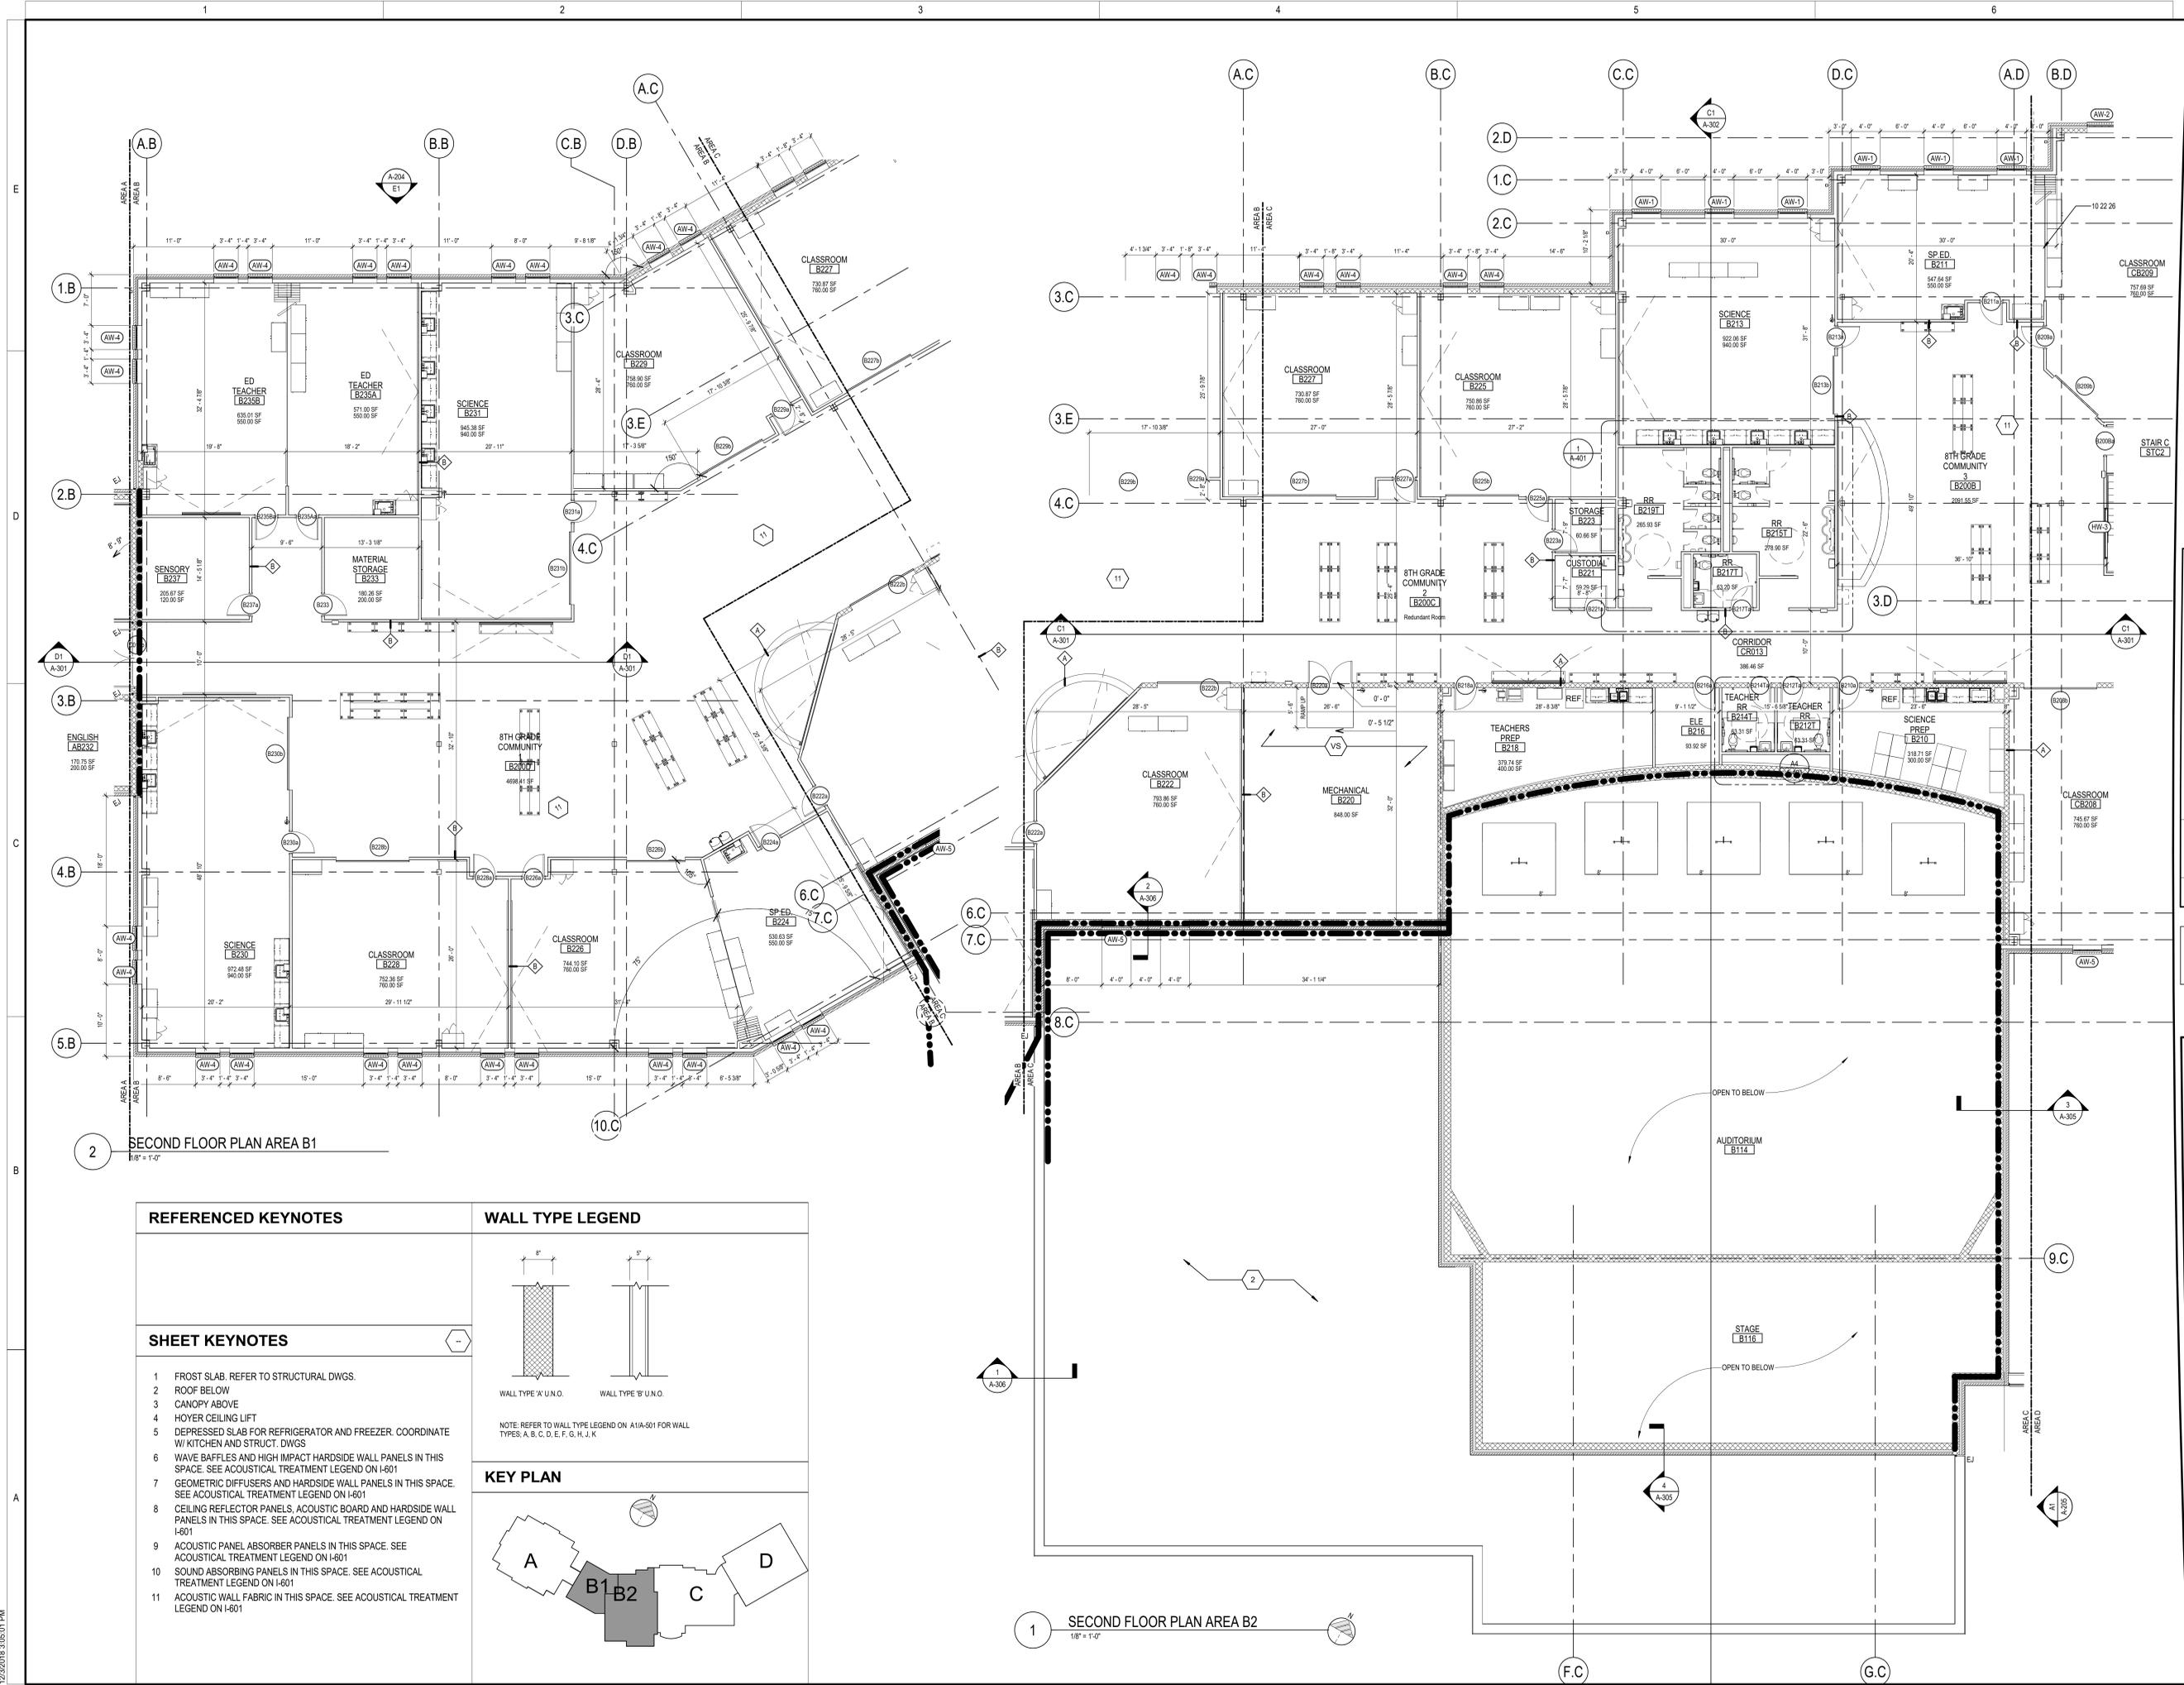

2 SECOND FLOOR PLAN AREA B1
 1/8" = 1'-0"


1 SECOND FLOOR PLAN AREA B2
 1/8" = 1'-0"

REFERENCED KEYNOTES


- 1 FROST SLAB. REFER TO STRUCTURAL DWGS.
- 2 ROOF BELOW
- 3 CANOPY ABOVE
- 4 HOYER CEILING LIFT
- 5 DEPRESSED SLAB FOR REFRIGERATOR AND FREEZER. COORDINATE W/ KITCHEN AND STRUCT. DWGS
- 6 WAVE BAFFLES AND HIGH IMPACT HARDSIDE WALL PANELS IN THIS SPACE. SEE ACOUSTICAL TREATMENT LEGEND ON I-601
- 7 GEOMETRIC DIFFUSERS AND HARDSIDE WALL PANELS IN THIS SPACE. SEE ACOUSTICAL TREATMENT LEGEND ON I-601
- 8 CEILING REFLECTOR PANELS, ACOUSTIC BOARD AND HARDSIDE WALL PANELS IN THIS SPACE. SEE ACOUSTICAL TREATMENT LEGEND ON I-601
- 9 ACOUSTIC PANEL ABSORBER PANELS IN THIS SPACE. SEE ACOUSTICAL TREATMENT LEGEND ON I-601
- 10 SOUND ABSORBING PANELS IN THIS SPACE. SEE ACOUSTICAL TREATMENT LEGEND ON I-601
- 11 ACOUSTIC WALL FABRIC IN THIS SPACE. SEE ACOUSTICAL TREATMENT LEGEND ON I-601

SHEET KEYNOTES

WALL TYPE LEGEND

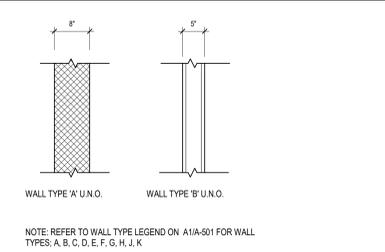

KEY PLAN

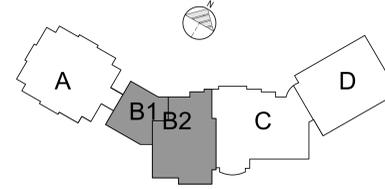

REV.	DATE	DESCRIPTION

FOR REFERENCE ONLY
 NOT FOR CONSTRUCTION

**HUDSON MIDDLE SCHOOL
 CENTRAL CAMPUS**
 77 OVIATT ST. HUDSON, OH 44236

SECOND FLOOR PLAN AREA B1 & B2

PERMIT	BID	CONSTRUCTION	RECORDED	PROJECT MANAGER	DESIGNER
			12/04/2018	JP	AS/JS

JOB NO.
2018098.01

A-108

GENERAL NOTES

1. ALL DOORS LOCATED ADJACENT TO PERPENDICULAR WALLS SHALL BE LOCATED 4" FROM HINGE SIDE OF ADJACENT WALL, U.N.O.
2. ALL CHASE WALLS SHALL BE TYPE 'E' U.N.O.
3. SEE DETAILS ON SHEET A-501 FOR TYP. COLUMN ENCLOSURE DETAILS.
4. PROVIDE BULLNOSE CMU AT ALL OUTSIDE CORNERS U.N.O. NOTIFY ARCHITECT OF ISOLATED INSTANCES AS REQUIRED.
5. PROVIDE SELF-ADHERING SHEET WATERPROOFING AT ALL MASONRY BELOW FINISH FLOOR) AT FLOOR ELEVATION CHANGES PER 07316 SPECIFICATION.
6. PROVIDE STRAIGHT CMU CORNER (NO BULLNOSE) FOR ENTIRE ELEVATOR SHAFT WALL.
7. EXTEND GYP. BD. AND FRAMING DOWN TO STAIR STRINGER TUBE TO ENCLOSE STAIR.


REFERENCED KEYNOTES

10 22 26 OPERABLE PARTITIONS

SHEET KEYNOTES


- 1 FROST SLAB. REFER TO STRUCTURAL DWGS.
- 2 ROOF BELOW
- 3 CANOPY ABOVE
- 4 HOYER CEILING LIFT
- 5 DEPRESSED SLAB FOR REFRIGERATOR AND FREEZER. COORDINATE W/ KITCHEN AND STRUCT. DWGS
- 6 WAVE BAFFLES AND HIGH IMPACT HARDSIDE WALL PANELS IN THIS SPACE. SEE ACOUSTICAL TREATMENT LEGEND ON I-601
- 7 GEOMETRIC DIFFUSERS AND HARDSIDE WALL PANELS IN THIS SPACE. SEE ACOUSTICAL TREATMENT LEGEND ON I-601
- 8 CEILING REFLECTOR PANELS, ACOUSTIC BOARD AND HARDSIDE WALL PANELS IN THIS SPACE. SEE ACOUSTICAL TREATMENT LEGEND ON I-601
- 9 ACOUSTIC PANEL ABSORBER PANELS IN THIS SPACE. SEE ACOUSTICAL TREATMENT LEGEND ON I-601
- 10 SOUND ABSORBING PANELS IN THIS SPACE. SEE ACOUSTICAL TREATMENT LEGEND ON I-601
- 11 ACOUSTIC WALL FABRIC IN THIS SPACE. SEE ACOUSTICAL TREATMENT LEGEND ON I-601

WALL TYPE LEGEND

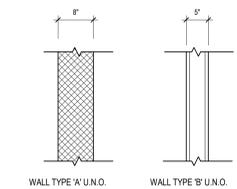

NOTE: REFER TO WALL TYPE LEGEND ON A1A-501 FOR WALL TYPES: A, B, C, D, E, F, G, H, J, K

KEY PLAN

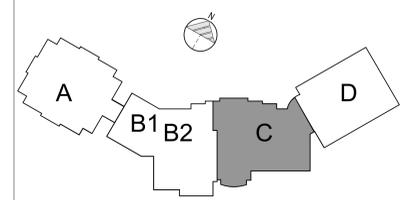

DESCRIPTION	DATE	REV.

FOR REFERENCE ONLY
NOT FOR CONSTRUCTION


**HUDSON MIDDLE SCHOOL
CENTRAL CAMPUS**
77 OVIATT ST. HUDSON, OH 44236

SECOND FLOOR PLAN AREA C

DATE:	
PERMIT	-/-/-
BID	-/-/-
CONSTRUCTION	-/-/-
RECORDED	12/04/2018
PROJECT MANAGER	DESIGNER
JP	AS/JS

JOB NO.
2018098.01

A-109

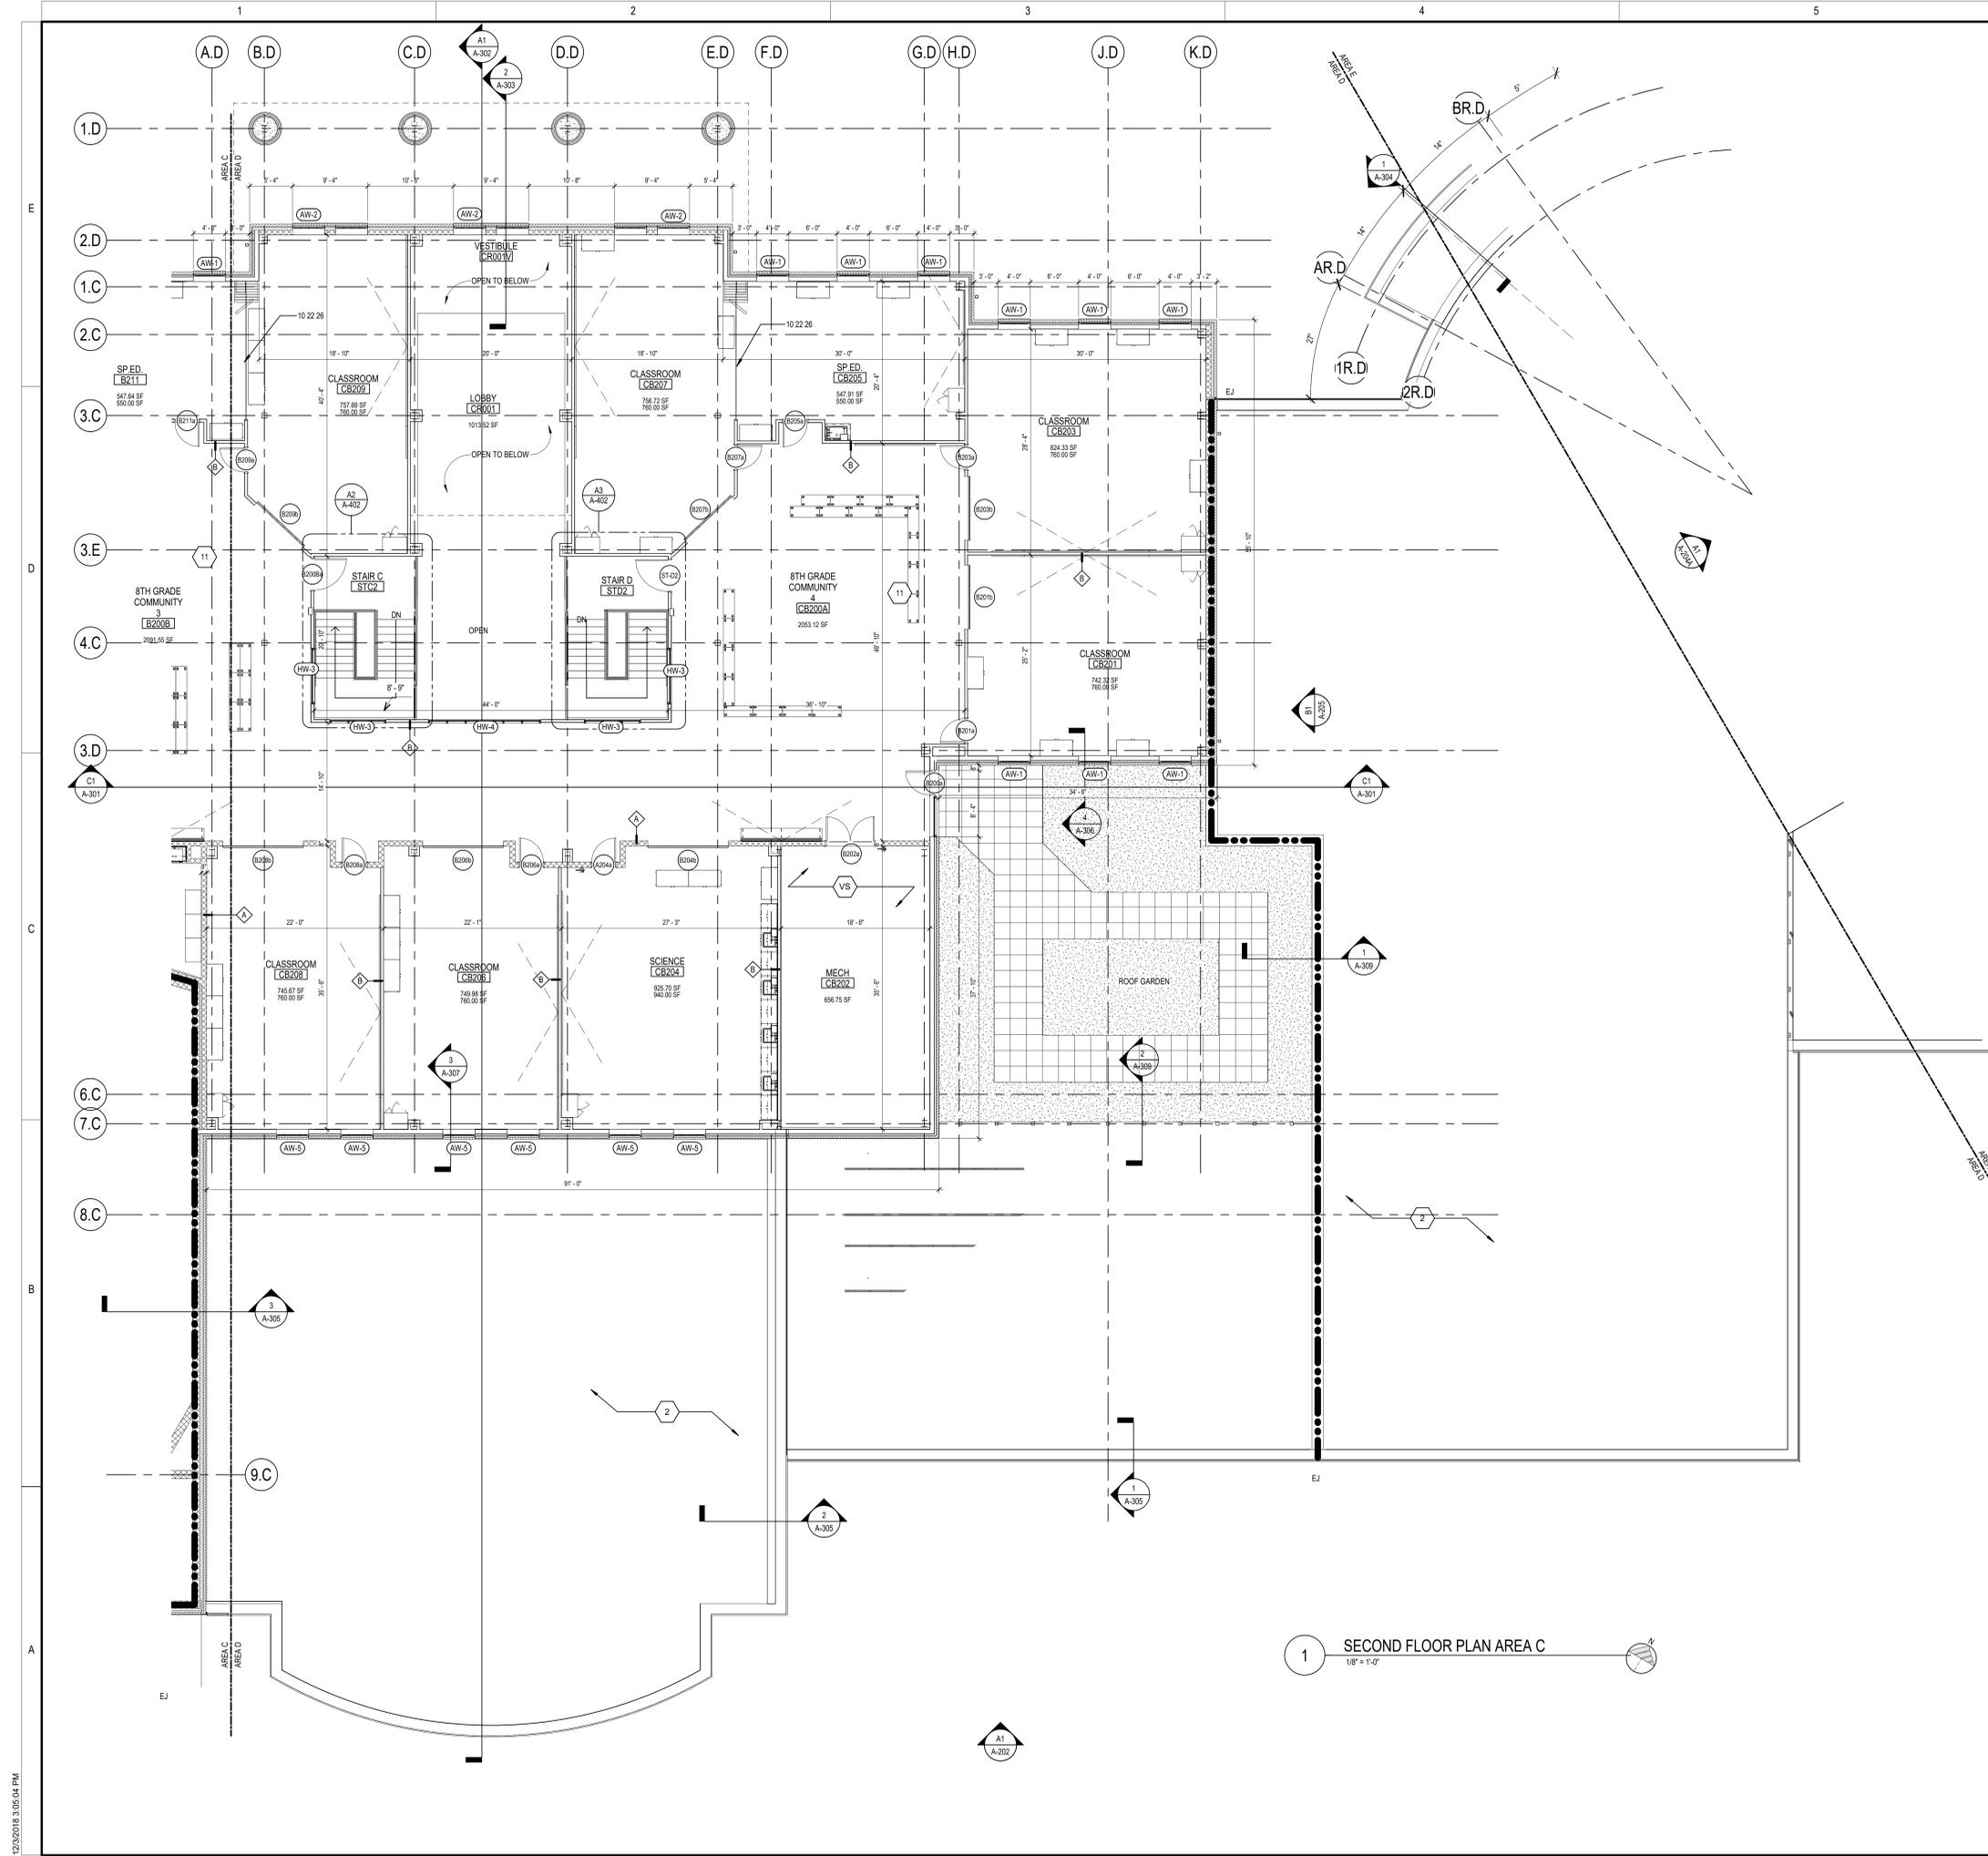

1 SECOND FLOOR PLAN AREA C
1/8" = 1'-0"

GENERAL NOTES


1. ALL DOORS LOCATED ADJACENT TO PERPENDICULAR WALLS SHALL BE LOCATED 4" FROM HINGE SIDE OF ADJACENT WALL, UNO.
2. ALL CHASE WALLS SHALL BE TYPE 'E' U.N.O.
3. SEE DETAILS ON SHEET A-301 FOR TYP. COLUMN ENCLOSURE DETAILS.
4. PROVIDE BULLNOSE CMU AT ALL OUTSIDE CORNERS U.N.O. NOTIFY ARCHITECT OF ISOLATED INSTANCES AS REQUIRED.
5. PROVIDE SELF-ADHERING SHEET WATERPROOFING AT ALL MASONRY (BELOW FINISH FLOOR) AT FLOOR ELEVATION CHANGES PER DCS SPECIFICATION.
6. PROVIDE STRAIGHT CMU CORNER (NO BULLNOSE) FOR ENTIRE ELEVATOR SHAFT WALL.
7. EXTEND GYP. BD. AND FRAMING DOWN TO STAIR STRINGER TUBE TO ENCLOSE STAIR.

REFERENCED KEYNOTES

SHEET KEYNOTES


1. FROST SLAB. REFER TO STRUCTURAL DWGS.
2. ROOF BELOW
3. CANOPY ABOVE
4. HOYER CEILING LIFT
5. DEPRESSED SLAB FOR REFRIGERATOR AND FREEZER. COORDINATE W/ KITCHEN AND STRUCT. DWGS
6. WAVE Baffles AND HIGH IMPACT HARDSIDE WALL PANELS IN THIS SPACE. SEE ACOUSTICAL TREATMENT LEGEND ON I-601
7. GEOMETRIC DIFFUSERS AND HARDSIDE WALL PANELS IN THIS SPACE. SEE ACOUSTICAL TREATMENT LEGEND ON I-601
8. CEILING REFLECTOR PANELS, ACOUSTIC BOARD AND HARDSIDE WALL PANELS IN THIS SPACE. SEE ACOUSTICAL TREATMENT LEGEND ON I-601
9. ACOUSTIC PANEL ABSORBER PANELS IN THIS SPACE. SEE ACOUSTICAL TREATMENT LEGEND ON I-601
10. SOUND ABSORBING PANELS IN THIS SPACE. SEE ACOUSTICAL TREATMENT LEGEND ON I-601
11. ACOUSTIC WALL FABRIC IN THIS SPACE. SEE ACOUSTICAL TREATMENT LEGEND ON I-601

WALL TYPE LEGEND

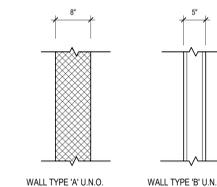

NOTE: REFER TO WALL TYPE LEGEND ON A1/A-501 FOR WALL TYPES: A, B, C, D, E, F, G, H, J, K

KEY PLAN

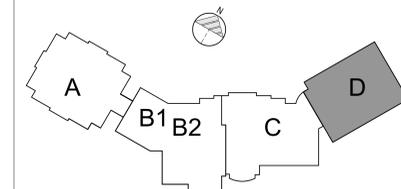

REV.	DATE	DESCRIPTION


FOR REFERENCE ONLY
NOT FOR CONSTRUCTION

**HUDSON MIDDLE SCHOOL
 CENTRAL CAMPUS
 77 OVIATT ST., HUDSON, OH 44236**
SECOND FLOOR PLAN AREA D

	DATE:
PERMIT	---
BID	---
CONSTRUCTION	---
RECORDED	12/04/2018
PROJECT MANAGER	DESIGNER
JP	AS/JS

JOB NO.
2018098.01

A-110

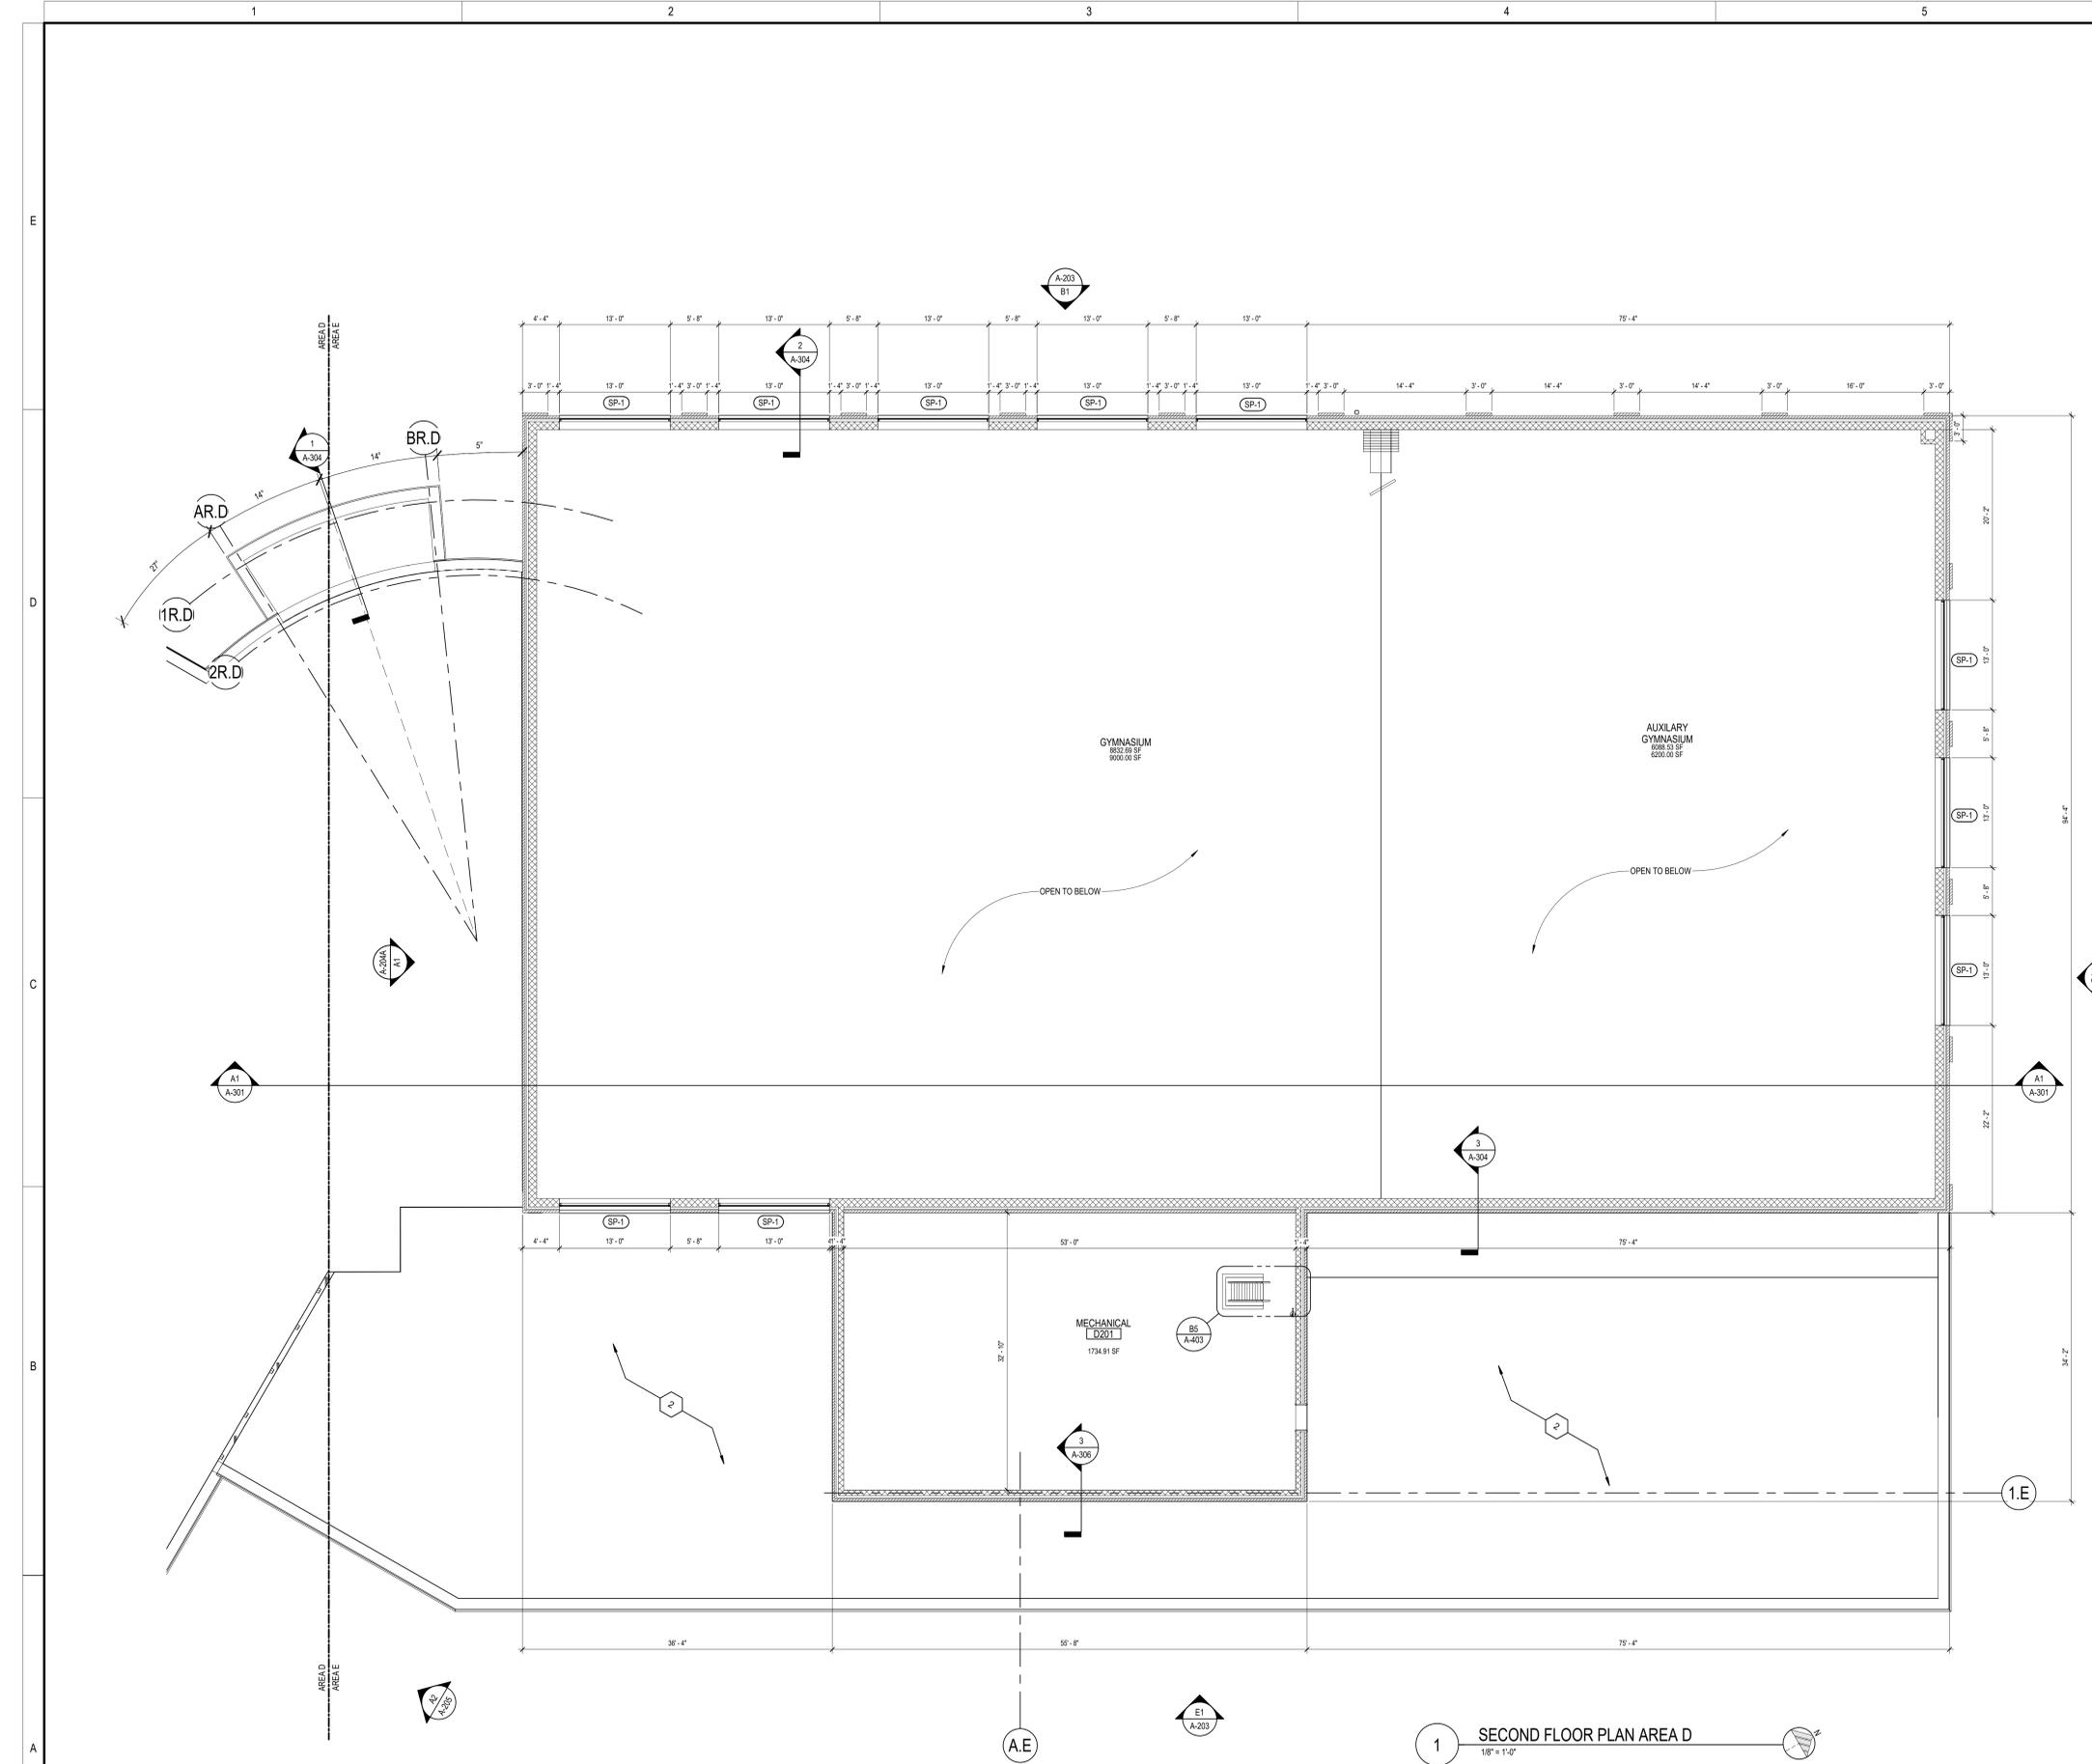

1 SECOND FLOOR PLAN AREA D
1/8" = 1'-0"

GENERAL NOTES

REFERENCED KEYNOTES


07 31 13.A	ASPHALT SHINGLES
07 53 23	EPDM ROOFING
07 53 23.G	TAPERED INSULATION
07 77 13.A	EXTERIOR ALUMINUM COMPOSITE FASCIA

SHEET KEYNOTES

ROOF LEGEND

	22 14 23	ROOF DRAIN
	22 14 23	OVERFLOW DRAIN
		EXHAUST FAN - SEE MECHANICAL DRAWINGS
		TAPERED INSULATION
		VEGETATED PLANTER SYSTEM
		ROOF PAVER
		WALKWAY PADS
	07 71 00.F	DOWNSPOUT
	07 71 00	GUTTER

KEY PLAN

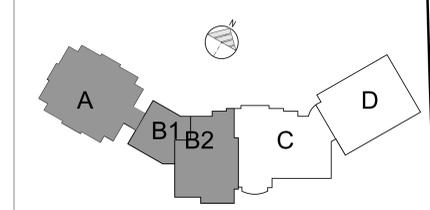

REV.	DATE	DESCRIPTION

FOR REFERENCE ONLY
 NOT FOR CONSTRUCTION


HUDSON MIDDLE SCHOOL
 CENTRAL CAMPUS
 77 OVIATT ST. HUDSON, OH 44236

ROOF PLAN AREA A, B1 & B2

DATE:	
PERMIT	-/-/-/-
BID	-/-/-/-
CONSTRUCTION	-/-/-/-
RECORDED	12/04/2018
PROJECT MANAGER	DESIGNER
JP	AS/JS

JOB NO.
2018098.01

A-111

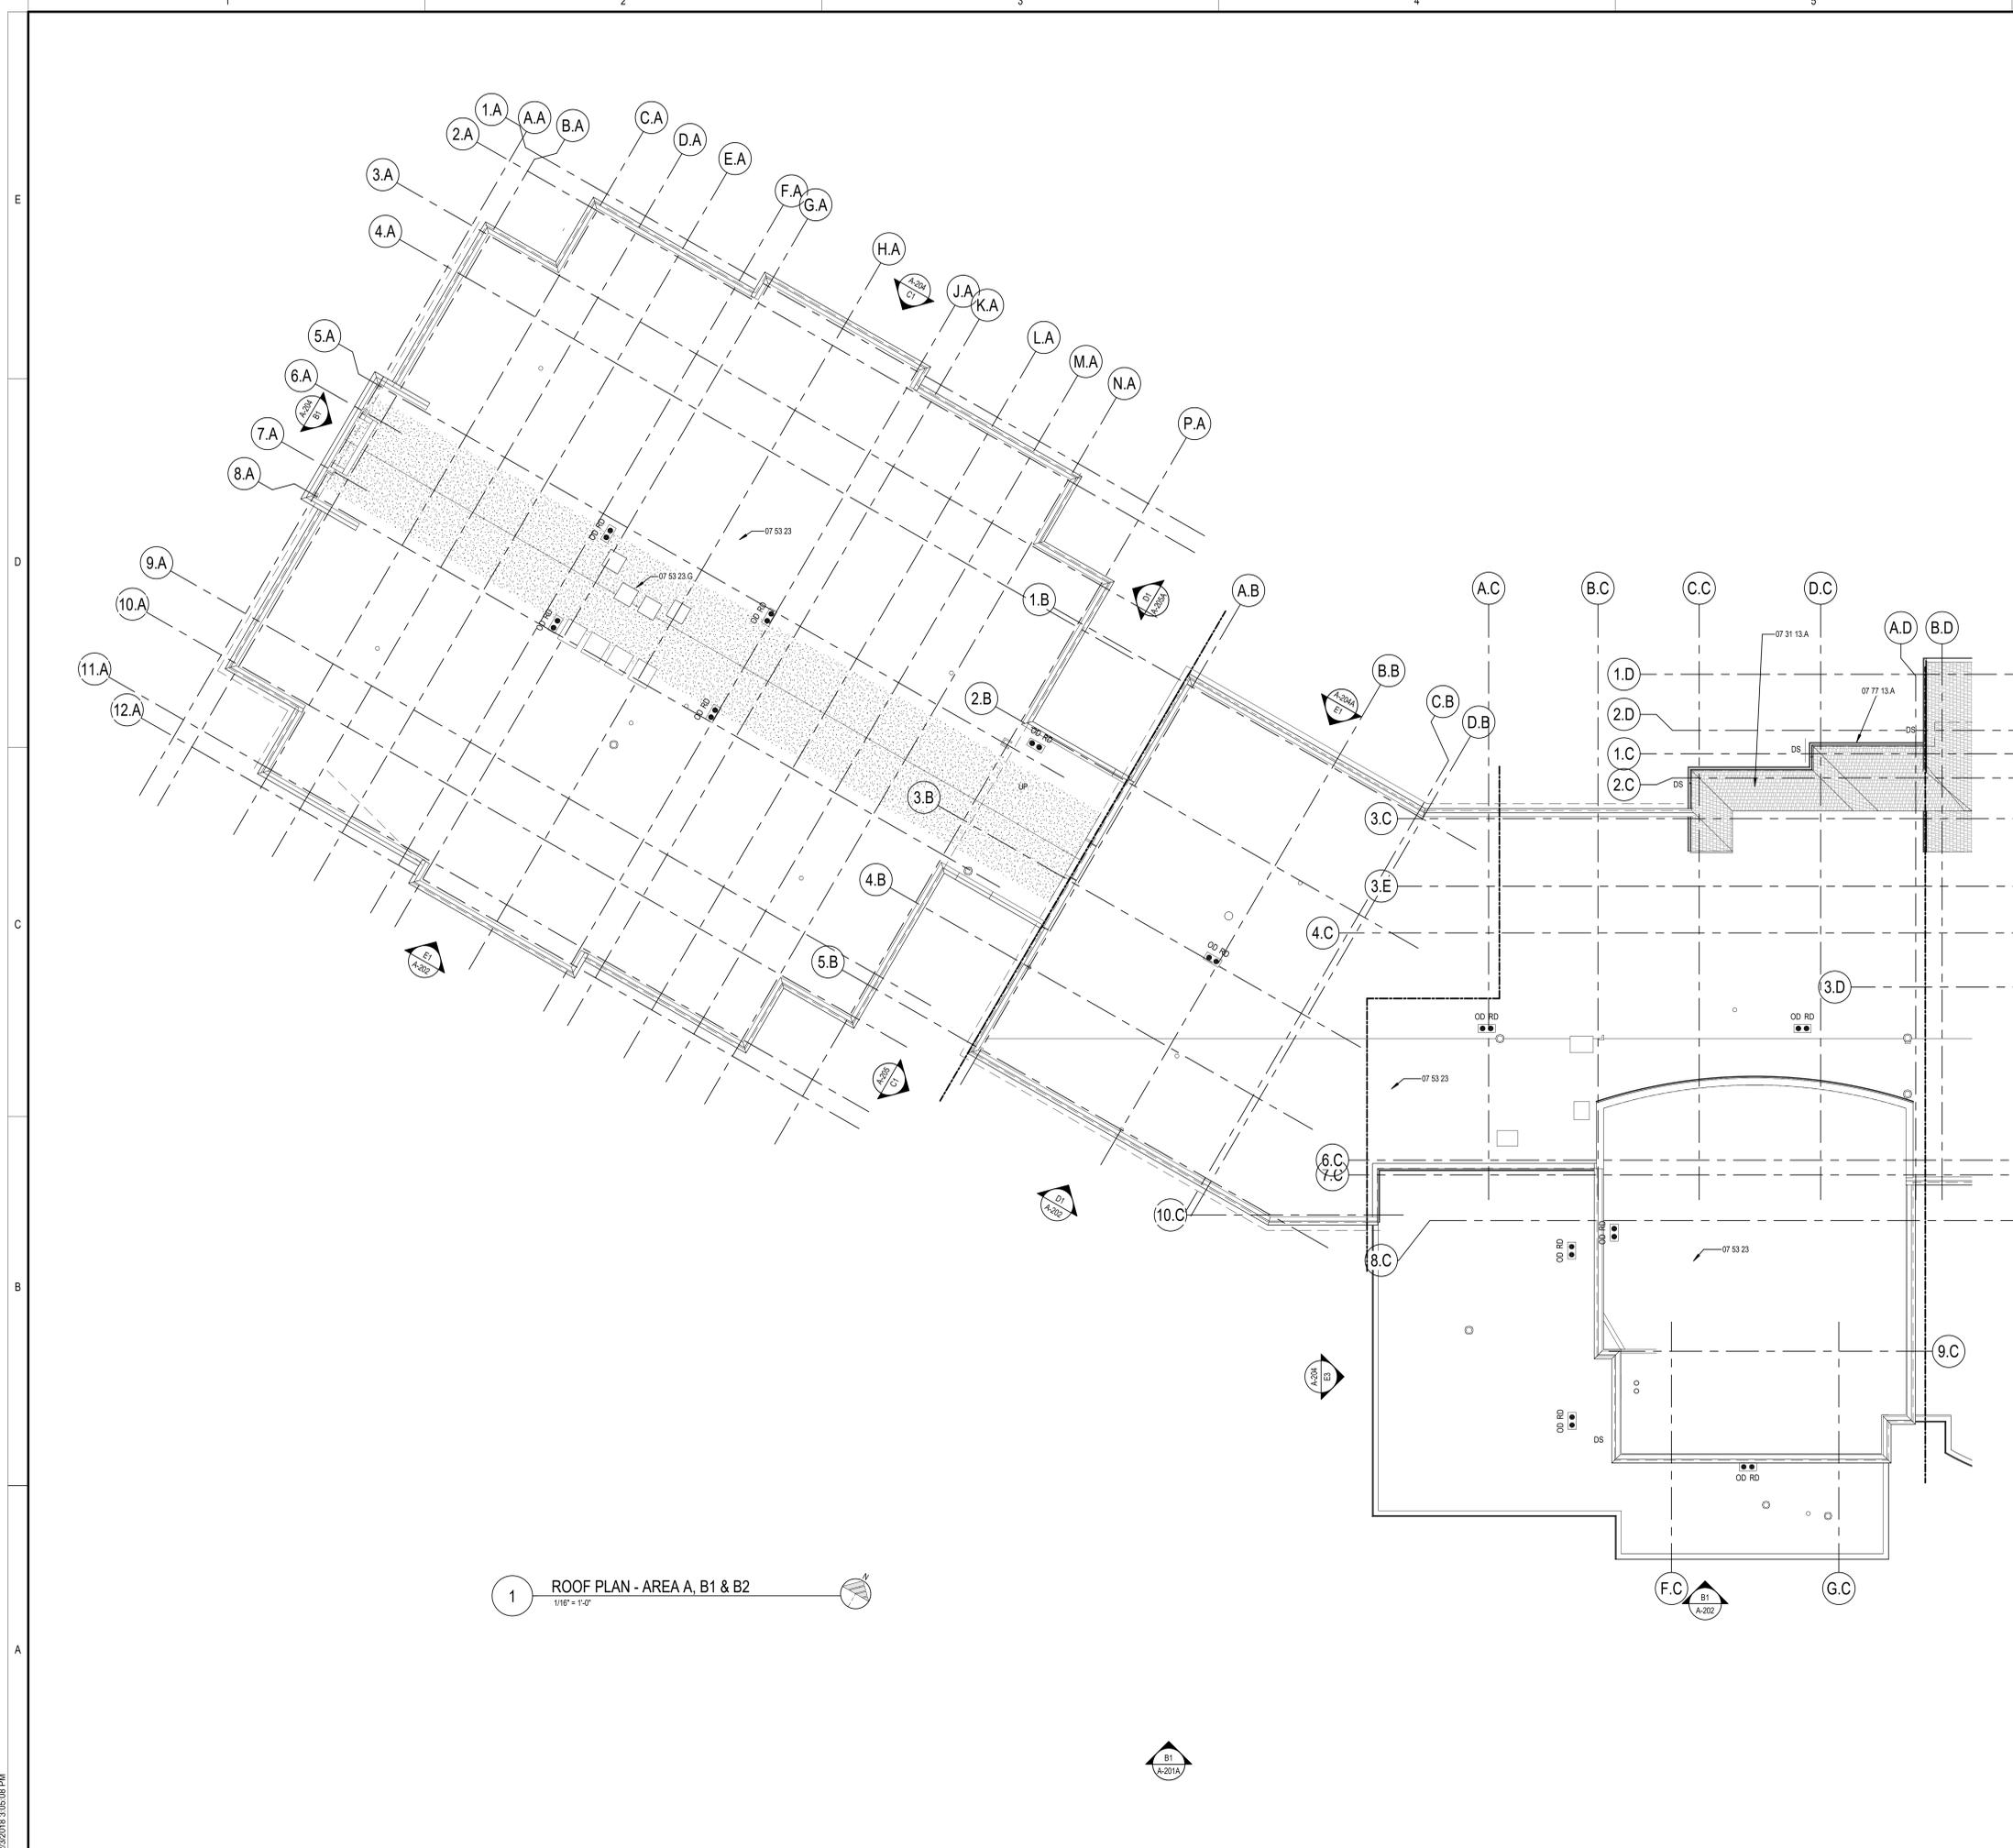

1 ROOF PLAN - AREA A, B1 & B2
 1/16" = 1'-0"

B1
 4-2019

GENERAL NOTES

REFERENCED KEYNOTES


07 31 13.A	ASPHALT SHINGLES
07 53 23	EPDM ROOFING
07 77 13.A	EXTERIOR ALUMINUM COMPOSITE FASCIA

SHEET KEYNOTES

ROOF LEGEND

	22 14 23	ROOF DRAIN
	22 14 23	OVERFLOW DRAIN
		EXHAUST FAN - SEE MECHANICAL DRAWINGS
		TAPERED INSULATION
		VEGETATED PLANTER SYSTEM
		ROOF PAVER
		WALKWAY PADS
	07 71 00.F	DOWNSPOUT
	07 71 00	GUTTER

KEY PLAN

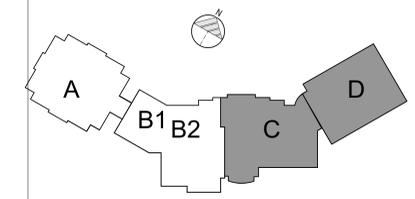

REV.	DATE	DESCRIPTION

FOR REFERENCE ONLY
NOT FOR CONSTRUCTION


**HUDSON MIDDLE SCHOOL
 CENTRAL CAMPUS
 77 OVIATT ST. HUDSON, OH 44236**

ROOF PLAN AREA C & D

DATE:	
PERMIT	-/-/-
BID	-/-/-
CONSTRUCTION	-/-/-
RECORDED	12/04/2018
PROJECT MANAGER	DESIGNER
JP	AS/JS

JOB NO.
2018098.01

A-112

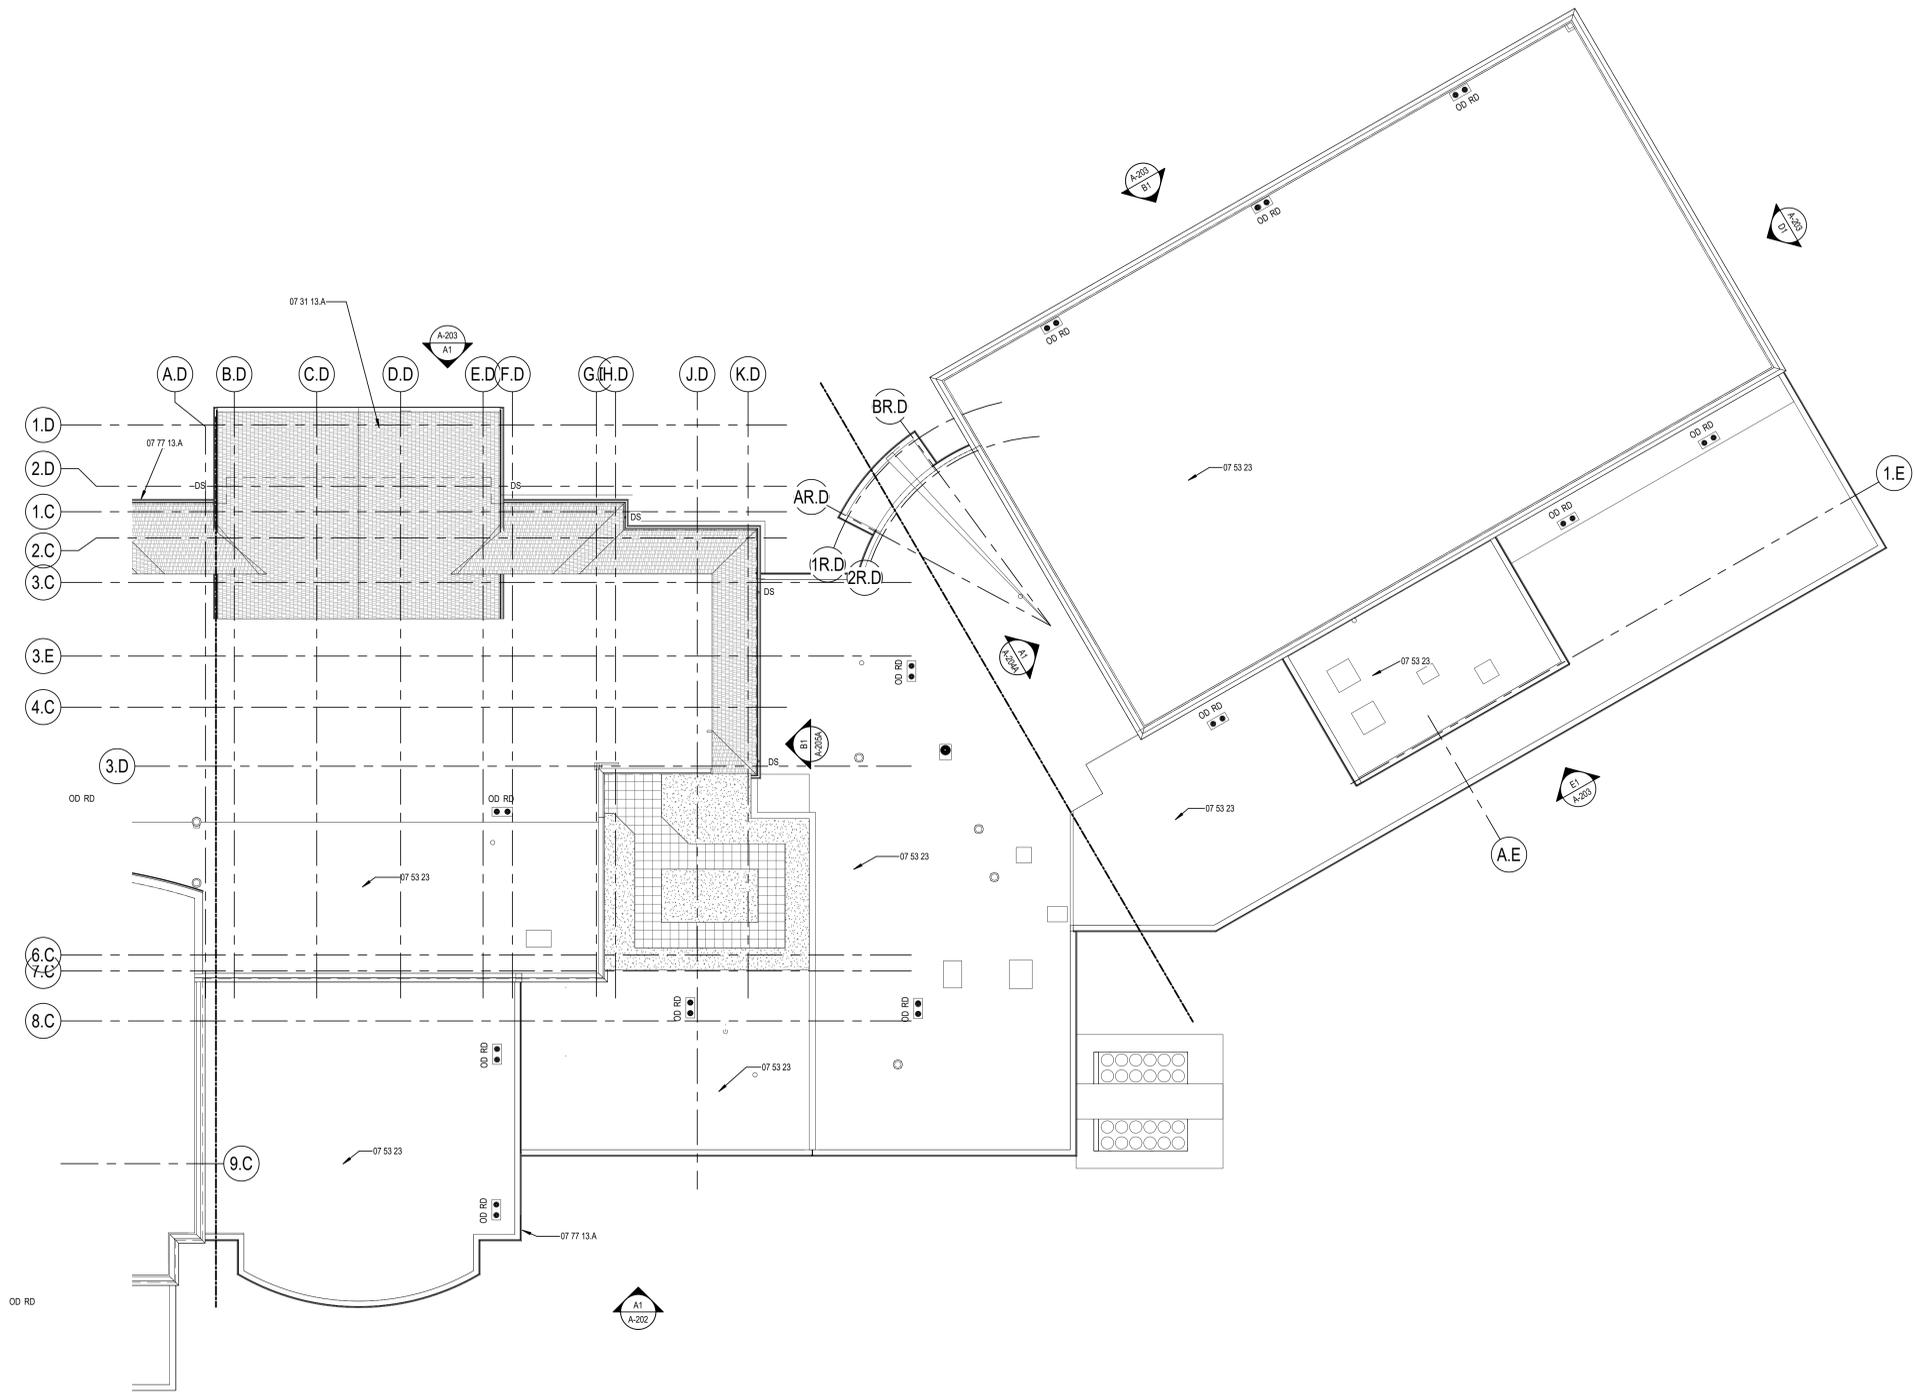

1 ROOF PLAN - AREA C & D
1/16" = 1'-0"