

MATERIALS
 EXISTING EIFS: PAINT
 SW7710 - 'BRANDYWINE'
 SW7689 - 'ROW HOUSE TAN'
 INFILL EIFS: PAINT
 SW7710 - 'BRANDYWINE'

CYNTERGY
 810 SOUTH CINCINNATI
 SECOND FLOOR
 TULSA, OK 74119
 918.877.6000
 www.cyntergy.com

Firestone
 since 1926
COMPLETE AUTO CARE™

THIS DRAWING IS THE PROPERTY OF BRIDGESTONE RETAIL OPERATIONS, LLC AND IS LOANED TO THE EXPRESS CONDITION THAT IT IS NOT TO BE USED IN ANY WAY BELETERIOUS TO THE INTERESTS OF BRIDGESTONE RETAIL OPERATIONS, LLC. THE ACCEPTANCE OF THIS DRAWING SHALL CONSTITUTE AN ACKNOWLEDGMENT OF THE CONDITION AND AS ADMISSION TO THE EXCLUSIVE OWNERSHIP IN AND TO THE DRAWING BY BRIDGESTONE RETAIL OPERATIONS, LLC.

STIPULATION OF REUSE
 THIS DRAWING WAS PREPARED FOR USE ON A SPECIFIC
 SITE AT HUDSON, OH 44236

NEW FCAC STORE
 5735 Darrow Rd.
 Hudson, OH 44236

THIS DOCUMENT IS
PRELIMINARY
 IN NATURE AND IS NOT
 A FINAL, SIGNED AND
 SEALED DOCUMENT

DAVID F. PHELPS, AIA
 ARCHITECT OF RECORD




ISSUE BLOCK	

PROPERTY NO.:
 6 DIGIT NO.:
 4 DIGIT NO.:



ACR PROJECT NUMBER:####
 TO PERMIT: DATE:#####
 TO BID: DATE:#####

DRAWN BY: AEK
 CHECKED BY: RD
EXTERIOR ELEVATIONS

SHEET NUMBER:
A4.1

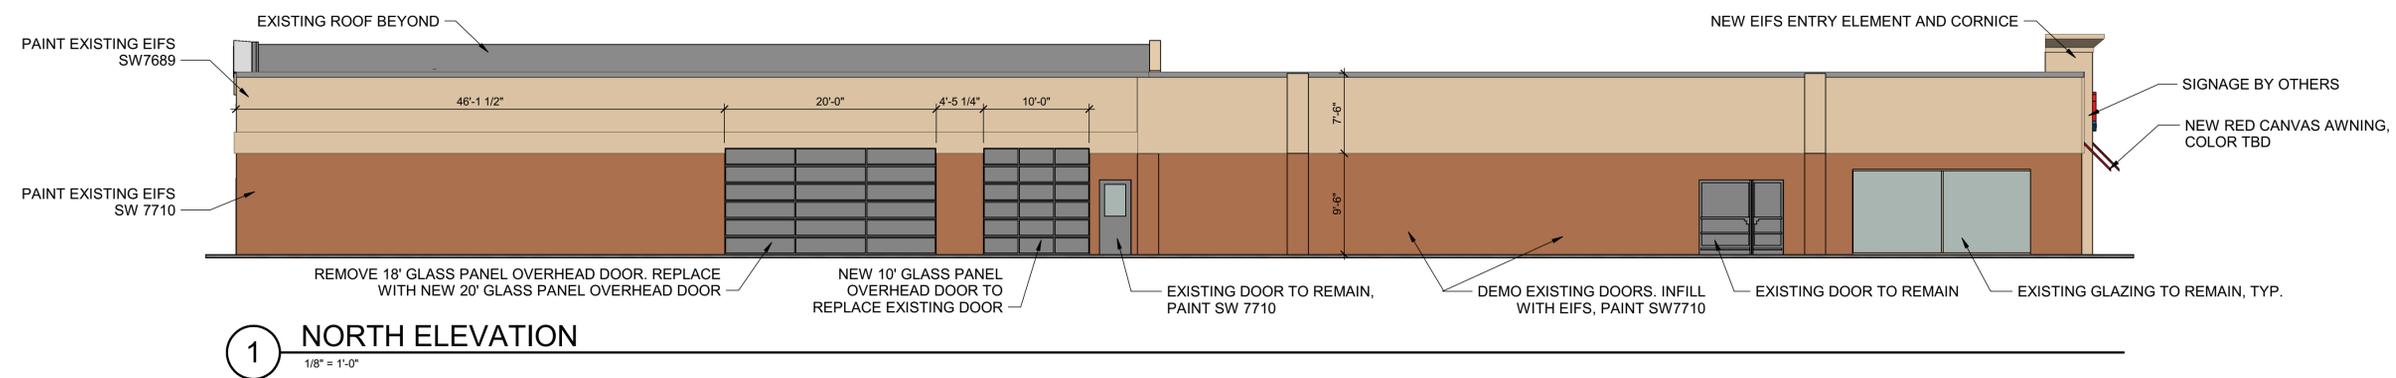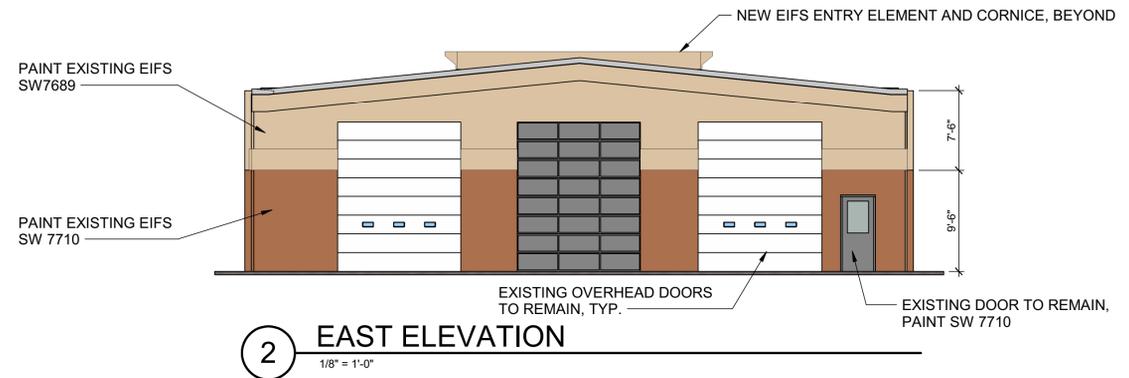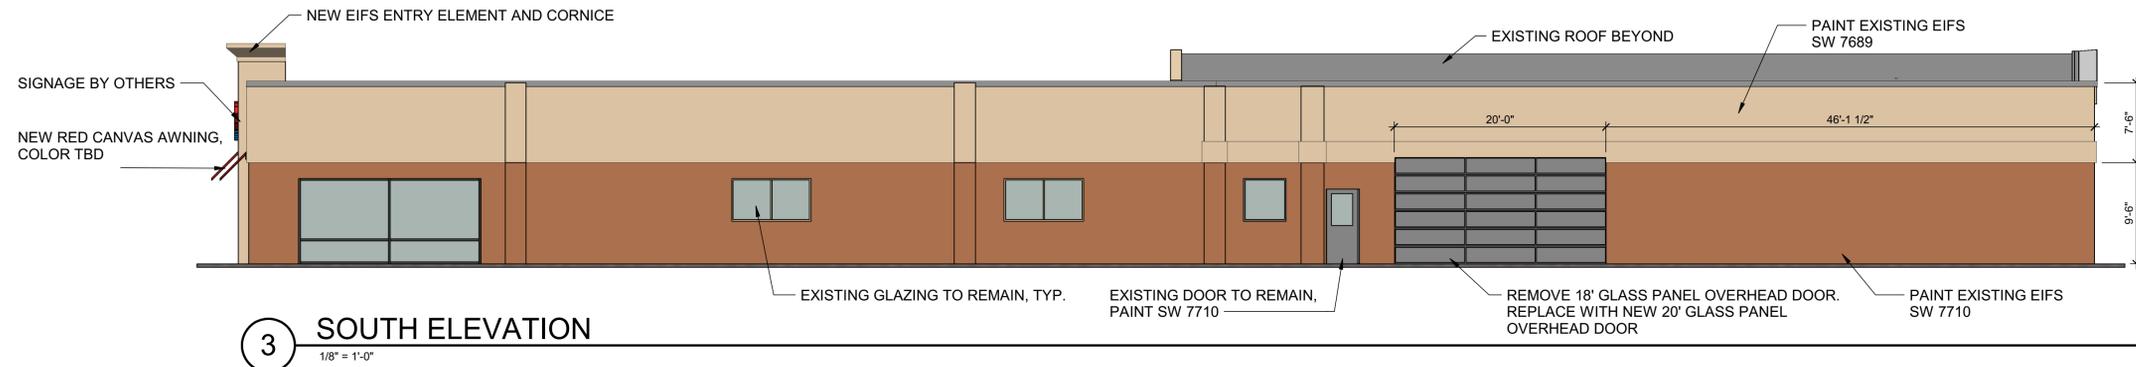



Project: 11/11/2015 10:10:00 AM
 C:\Users\pkimball\Documents\New\Hudson, OH\Hudson.rvt

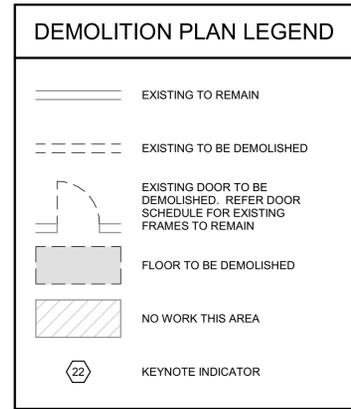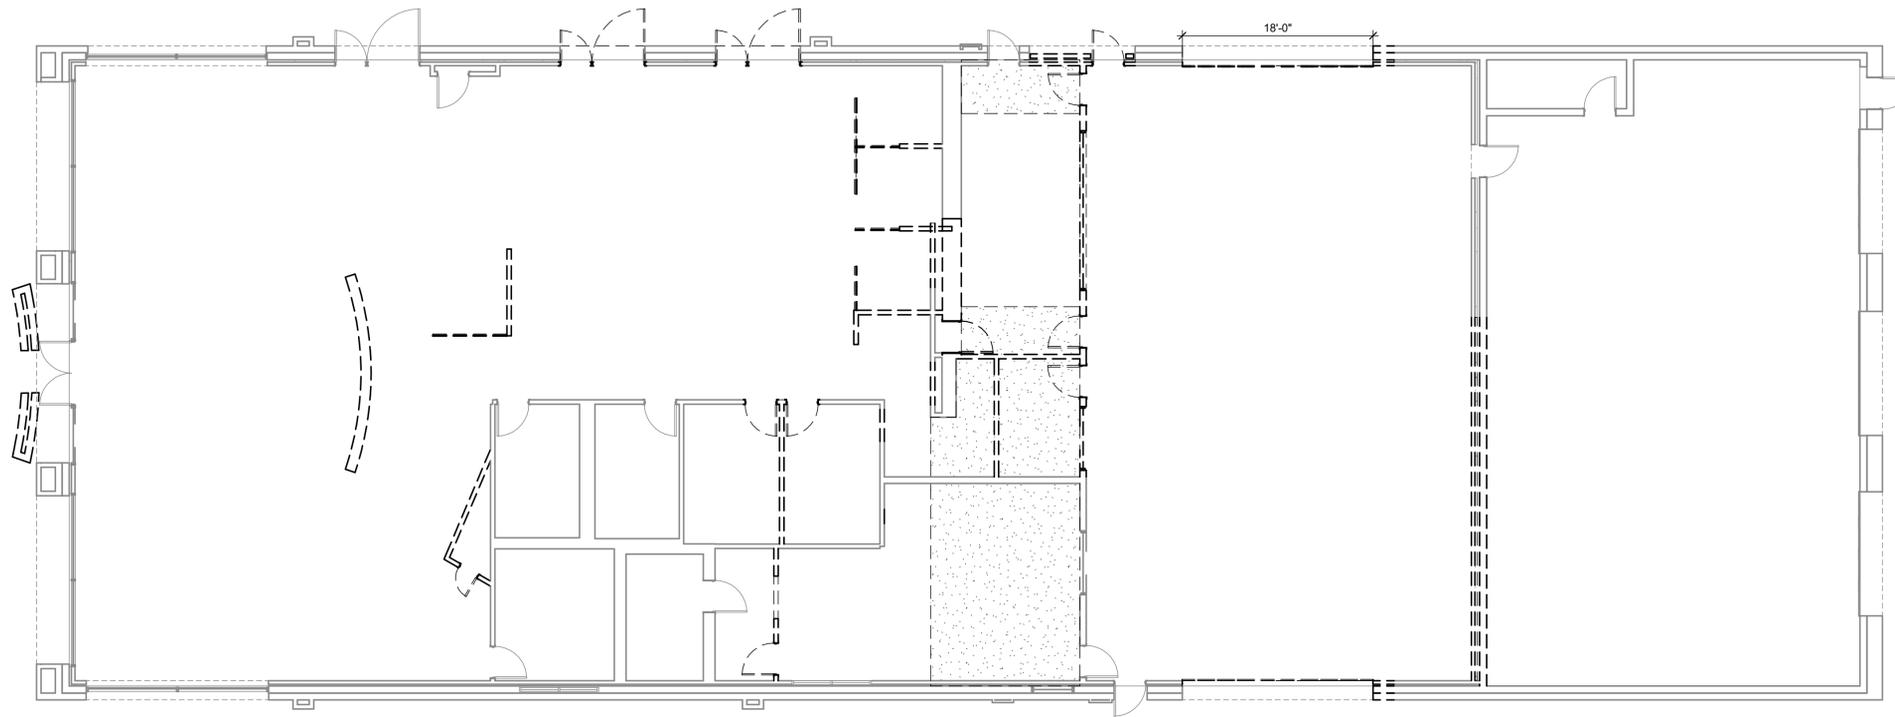

2 DEMOLITION PLAN

1/8" = 1'-0"

EXISTING BUILDING AREA: 10,020 SF

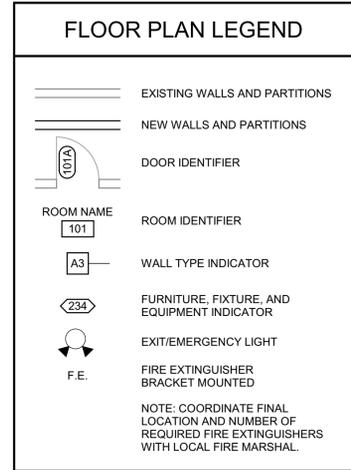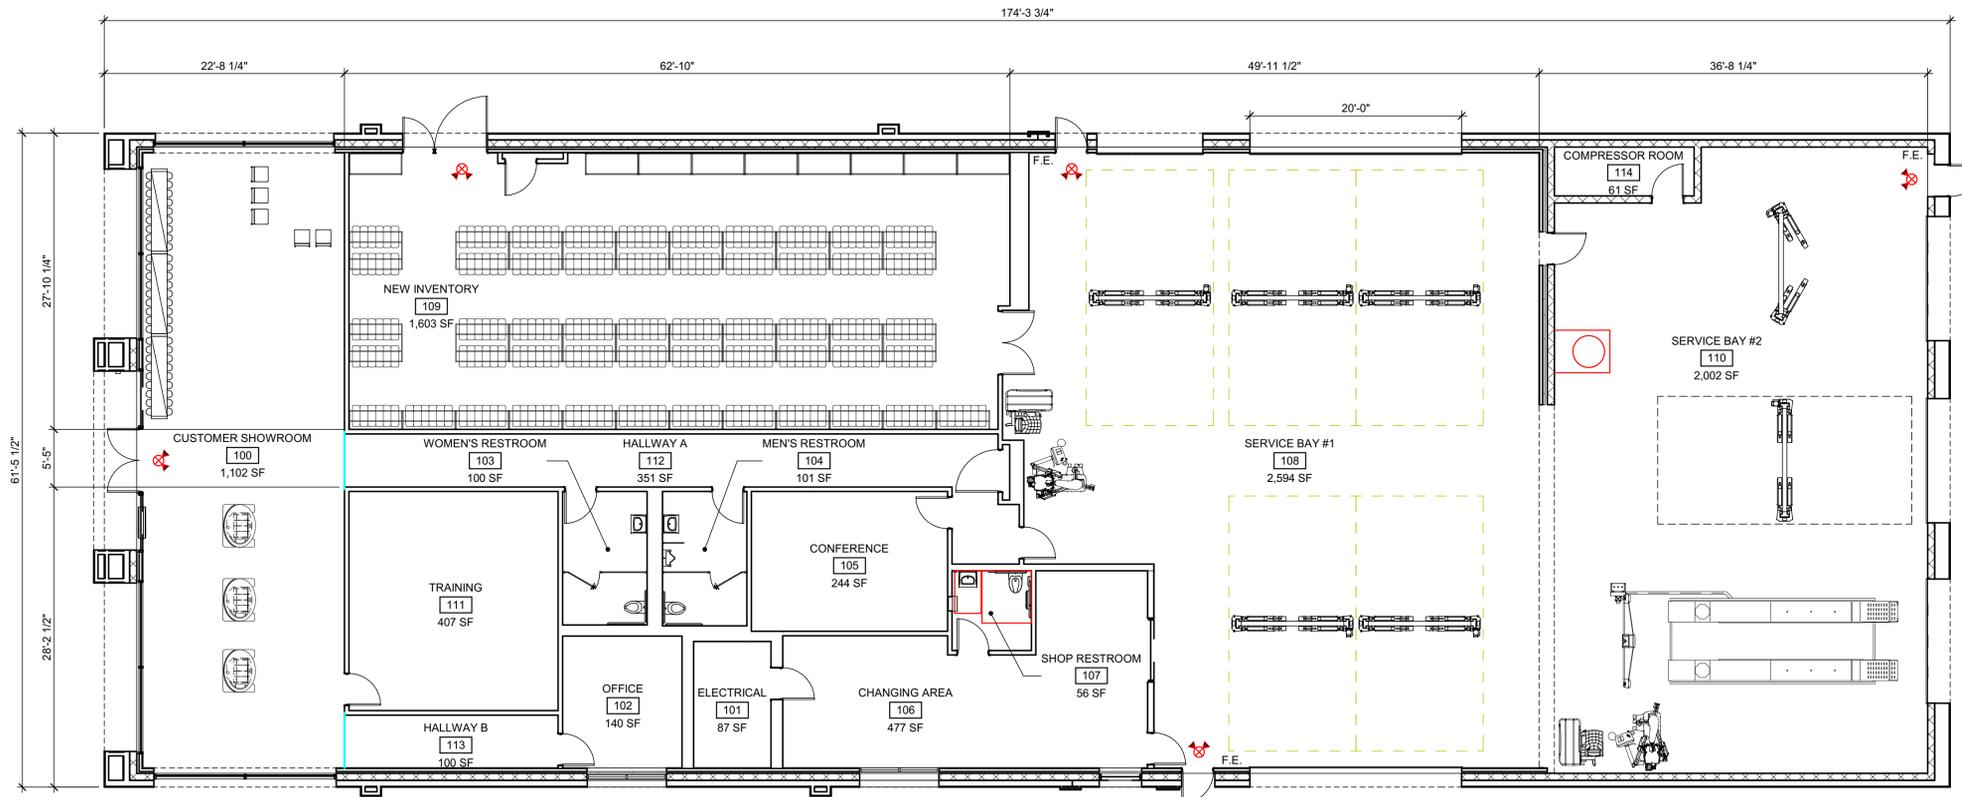

1 CONSTRUCTION PLAN

1/8" = 1'-0"

PROPOSED BUILDING AREA: 10,020 SF

ISSUE BLOCK	

PROPERTY NO.:
 6 DIGIT NO.:
 4 DIGIT NO.:

ACR PROJECT NUMBER:#####
 TO PERMIT: DATE:
 TO BID: DATE:

DRAWN BY: Author
 CHECKED BY: Checker

SHEET TITLE:
**DEMOLITION AND
 CONSTRUCTION
 PLAN**

SHEET NUMBER:
A1.1

Collection

5735



SERVICE

M7 MOTORS, INC D/B/A
COLLECTION VW OF HUDSON
5735 DARROW ROAD
HUDSON, OH. 44236





EXIT
ONLY