

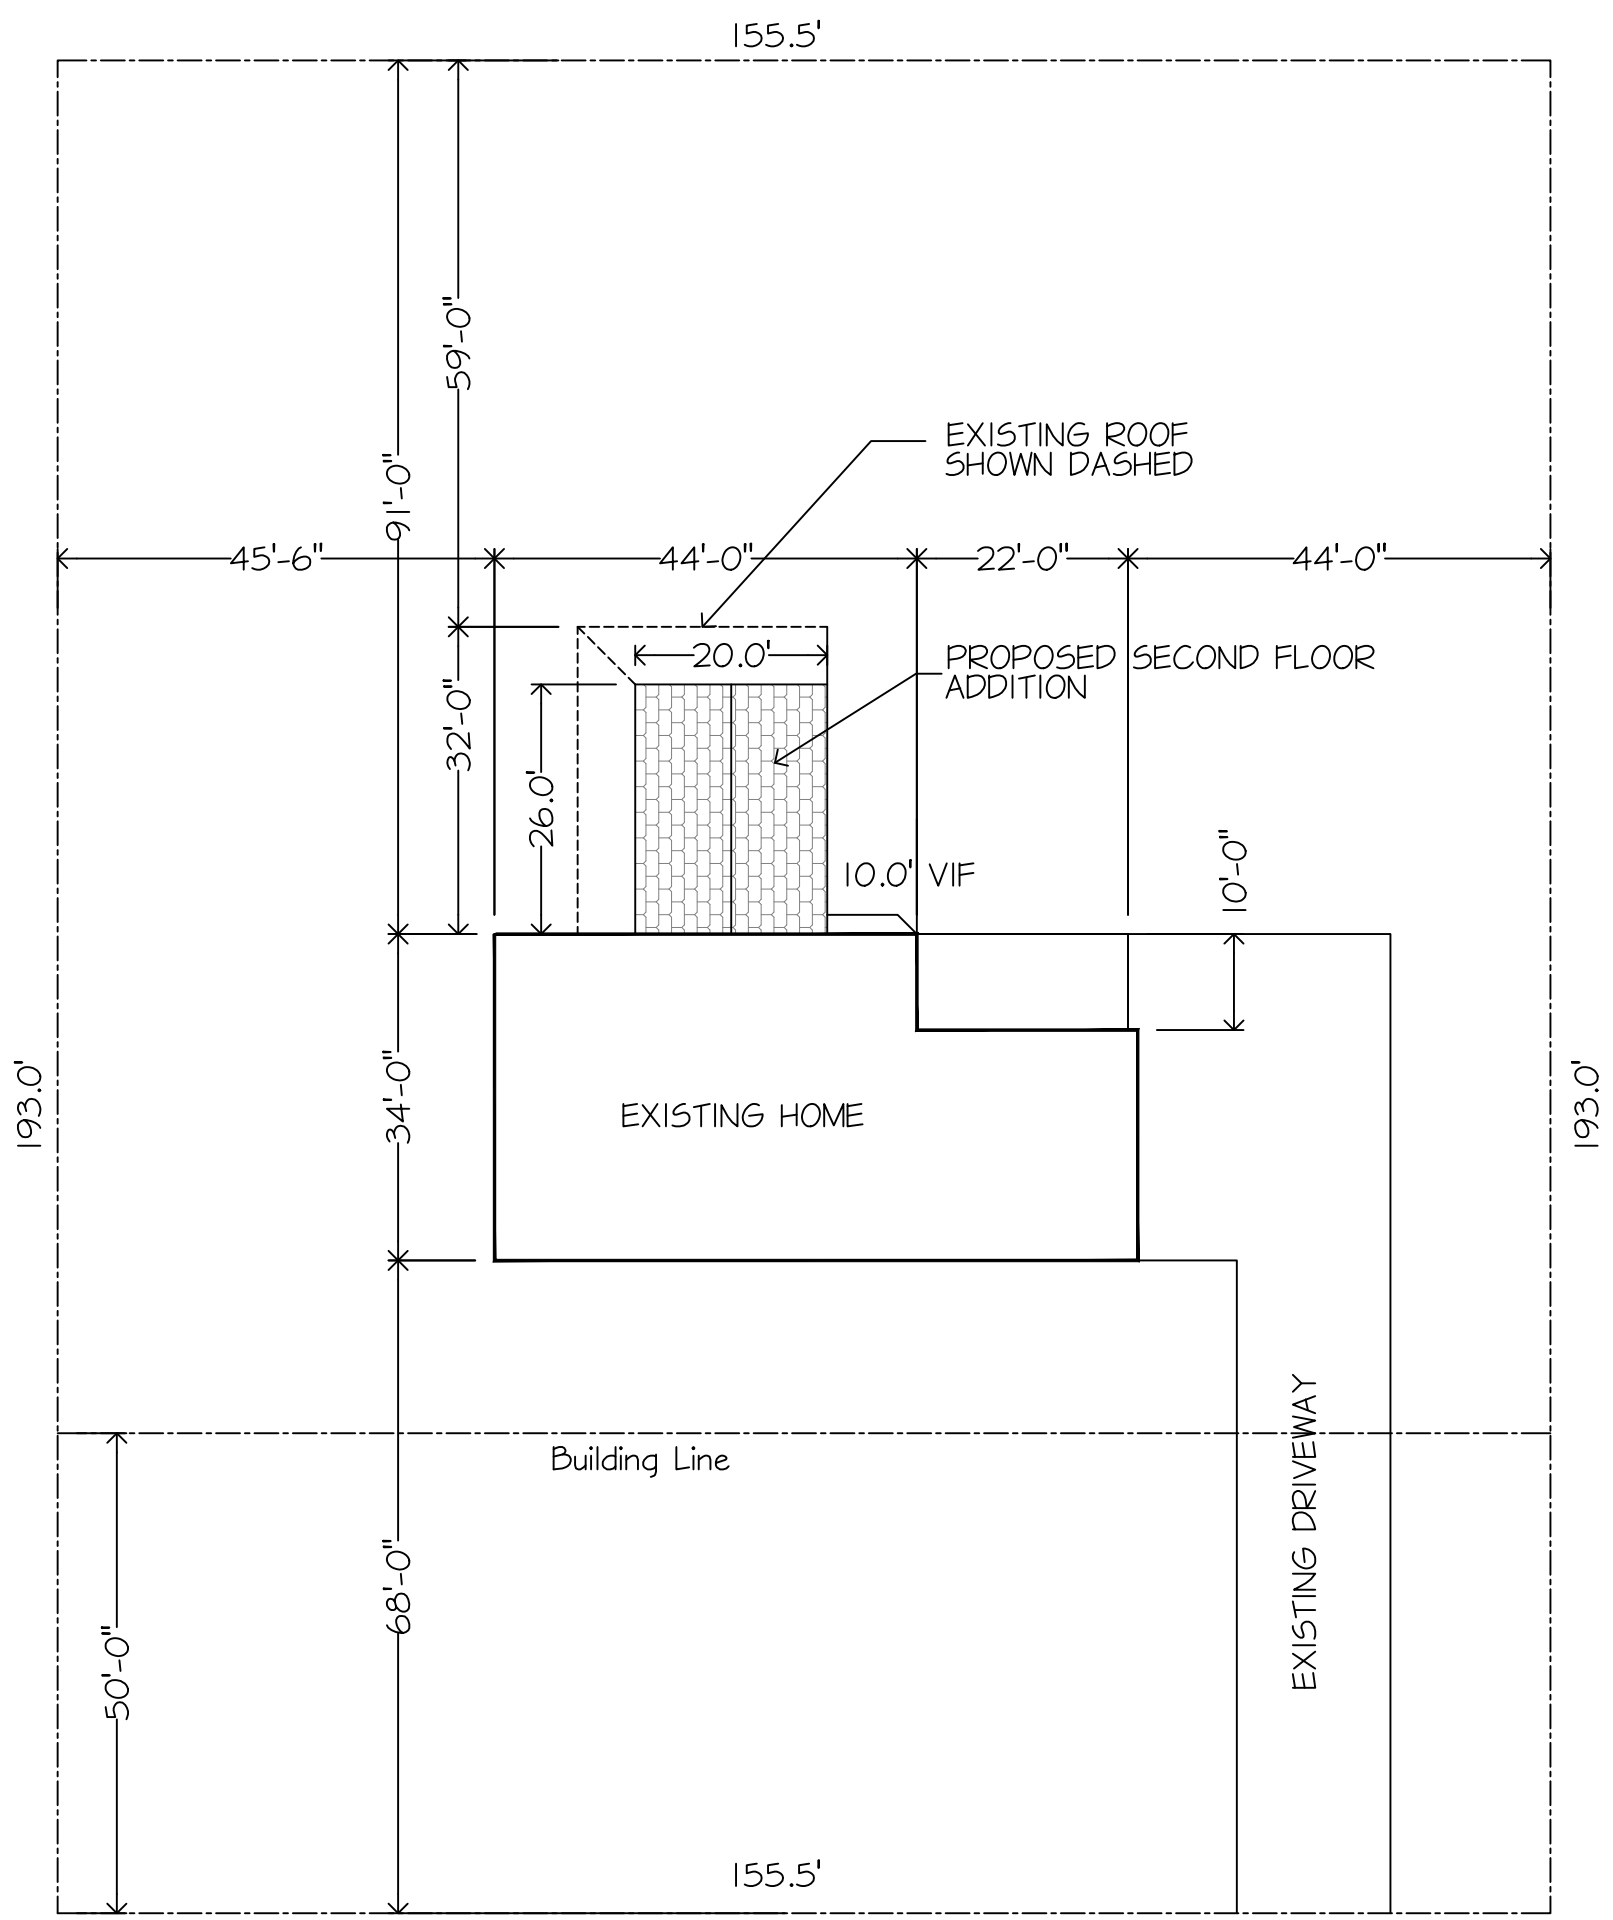


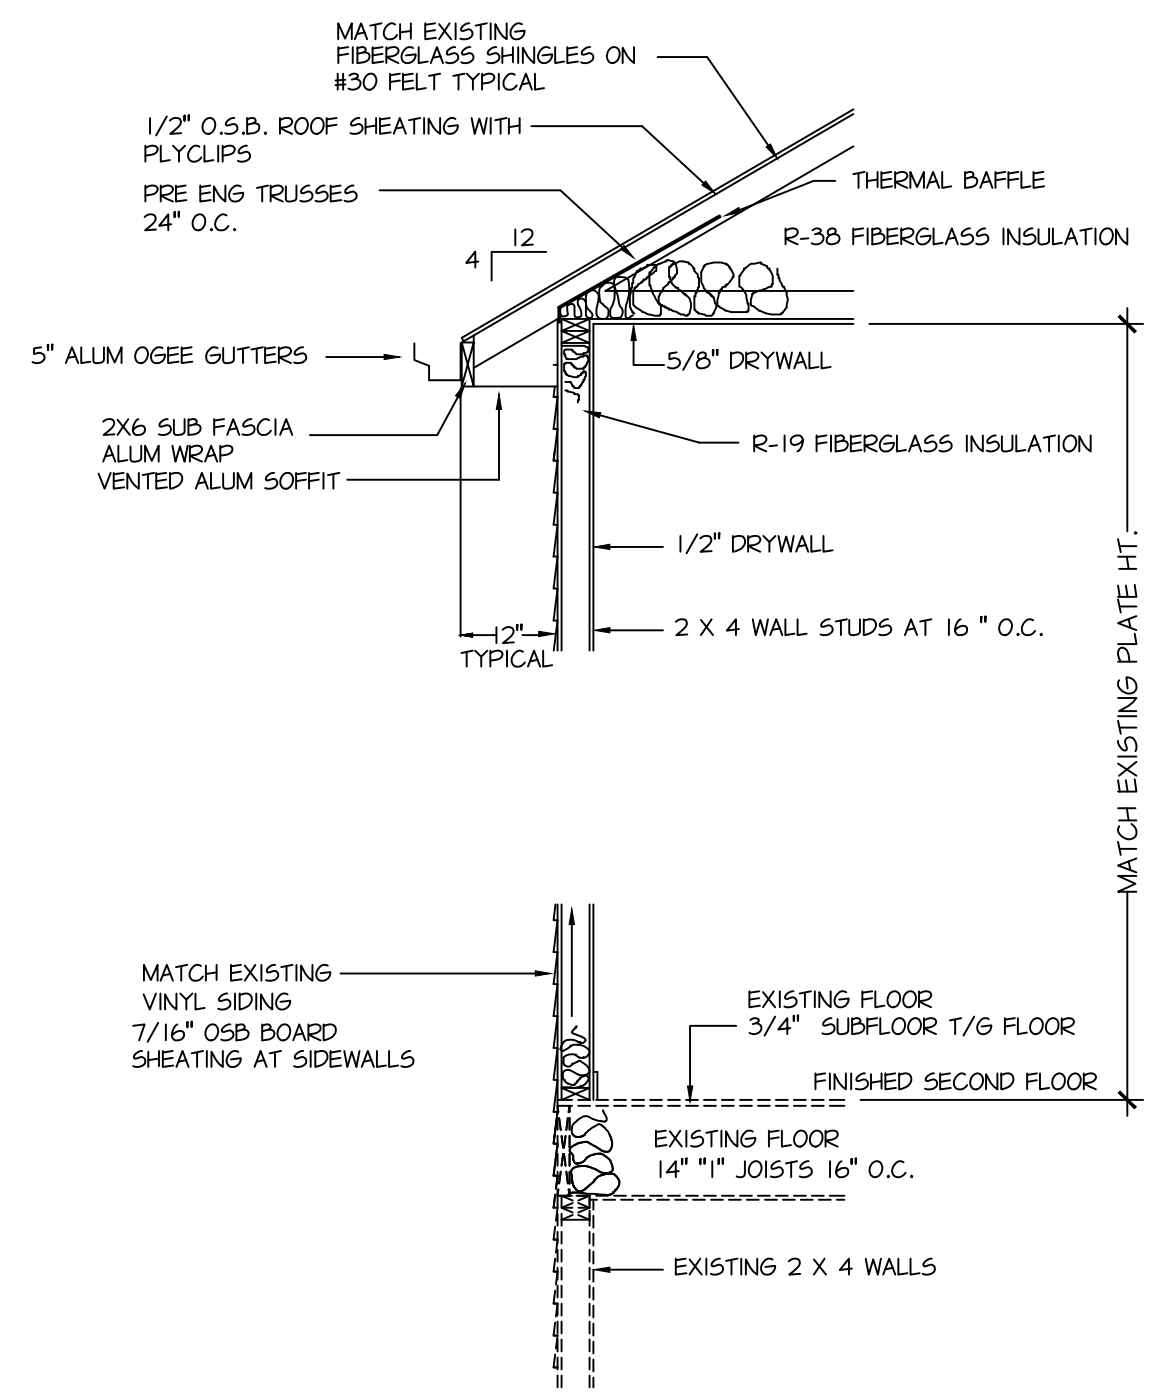

Hudson-Aurora Road

SITE PLAN


1"=20'-0"

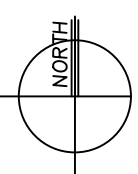

TYPICAL WALL SECTION


SCALE: 1/2" = 1' - 0"

DATE	2-17-25
DRAWN BY:	BLD/JZ
ISSUED FOR:	2-25-25
SQUARE FEET:	New Second Floor 520.0 SQ. FT.
PROPOSED NEW ADDITION	LOCATION : 2425 Hudson Aurora Rd. Hudson, Ohio
	CUSTOMER: Mr & Mrs Gordyan
Brandywine Construction LLC	6258 Chestnut Court Boston Heights, Ohio 44236
OFFICE: 216-410-1340	FAX: 330-528-3653
SHEET NO.	S1

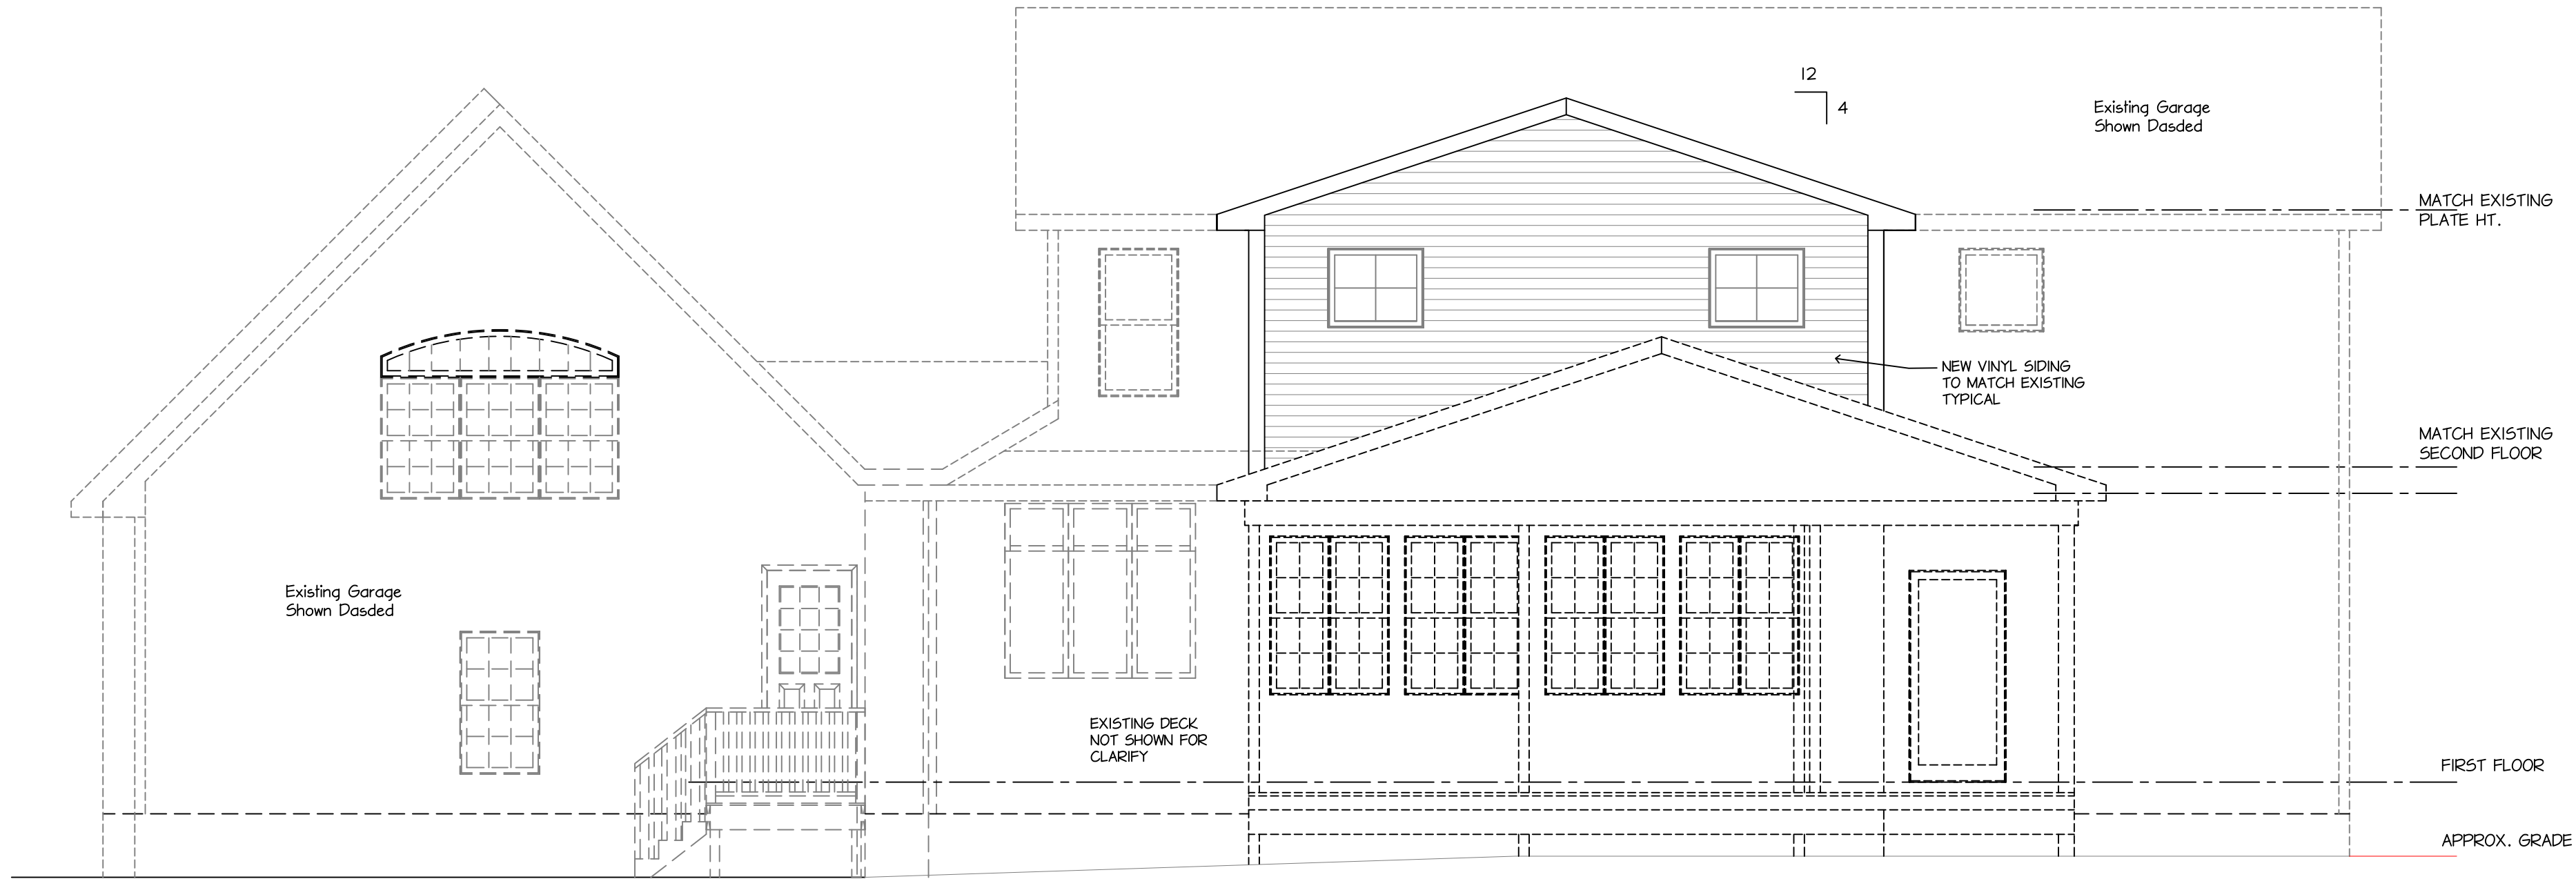


North Elevation
1/4" = 1'-0"

ALTHOUGH EVERY ATTEMPT HAS BEEN MADE FOR ACCURACY OF THESE DRAWINGS, THE BUILDER OR DRAFTER CANNOT BE RESPONSIBLE FOR DIMENSIONS OF FIELD CONDITIONS. BUILDER RESERVES THE RIGHT TO ADJUST ANY DIMENSION PLUS OR MINUS ACCORDINGLY. THE BUILDER MUST VERIFY ALL THE DESIGN SPECIFICATIONS SHOWN ON THESE DRAWINGS PER THEIR CONTRACT WITH OWNER. DRAFTER ASSUMES NO RESPONSIBILITY FOR DESIGN LOADS, ETC. BUILDER ASSUMES ALL RESPONSIBILITY FOR SIZES OF LVL'S, STEEL BEAMS, FLOOR JOISTS, ROOF RAFTERS, CEILING JOISTS ETC.

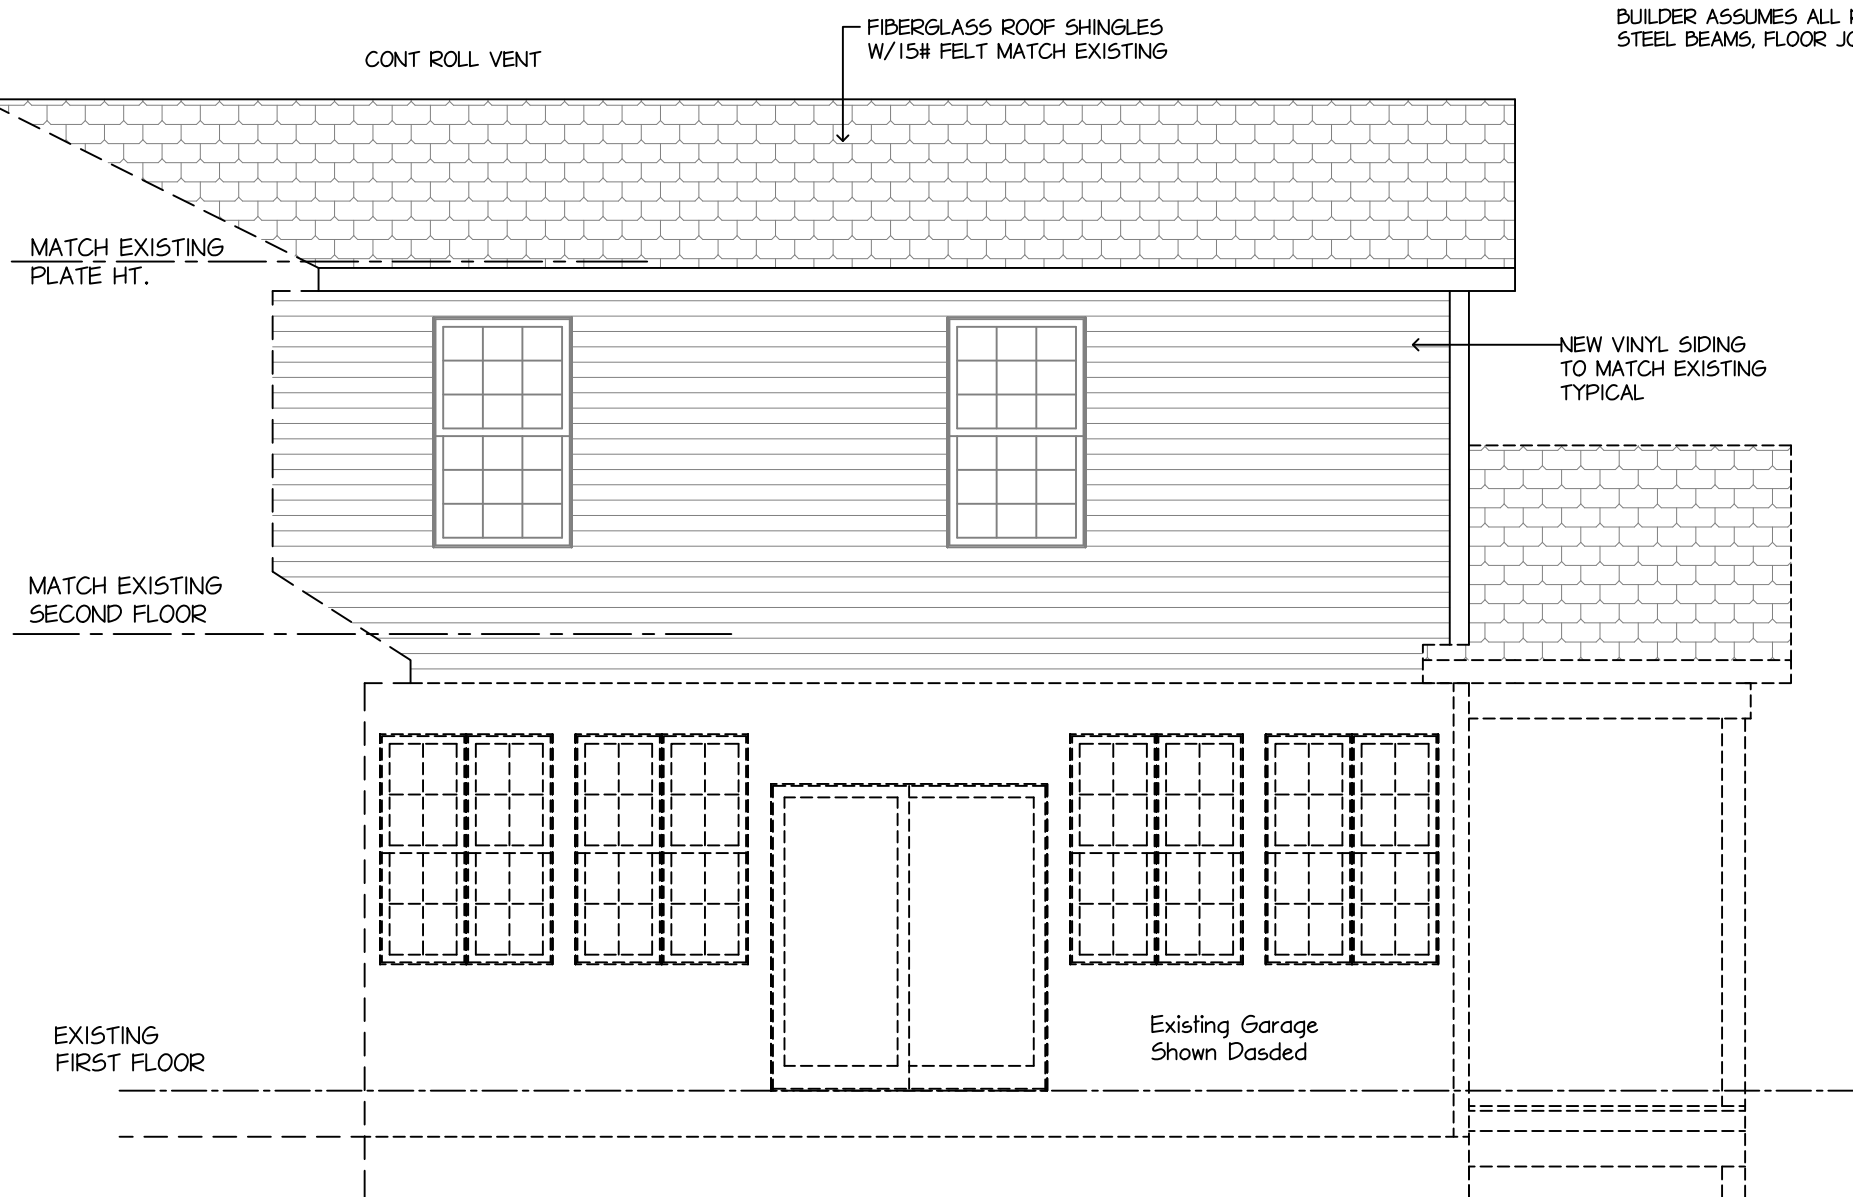

West Elevation
1/4" = 1'-0"

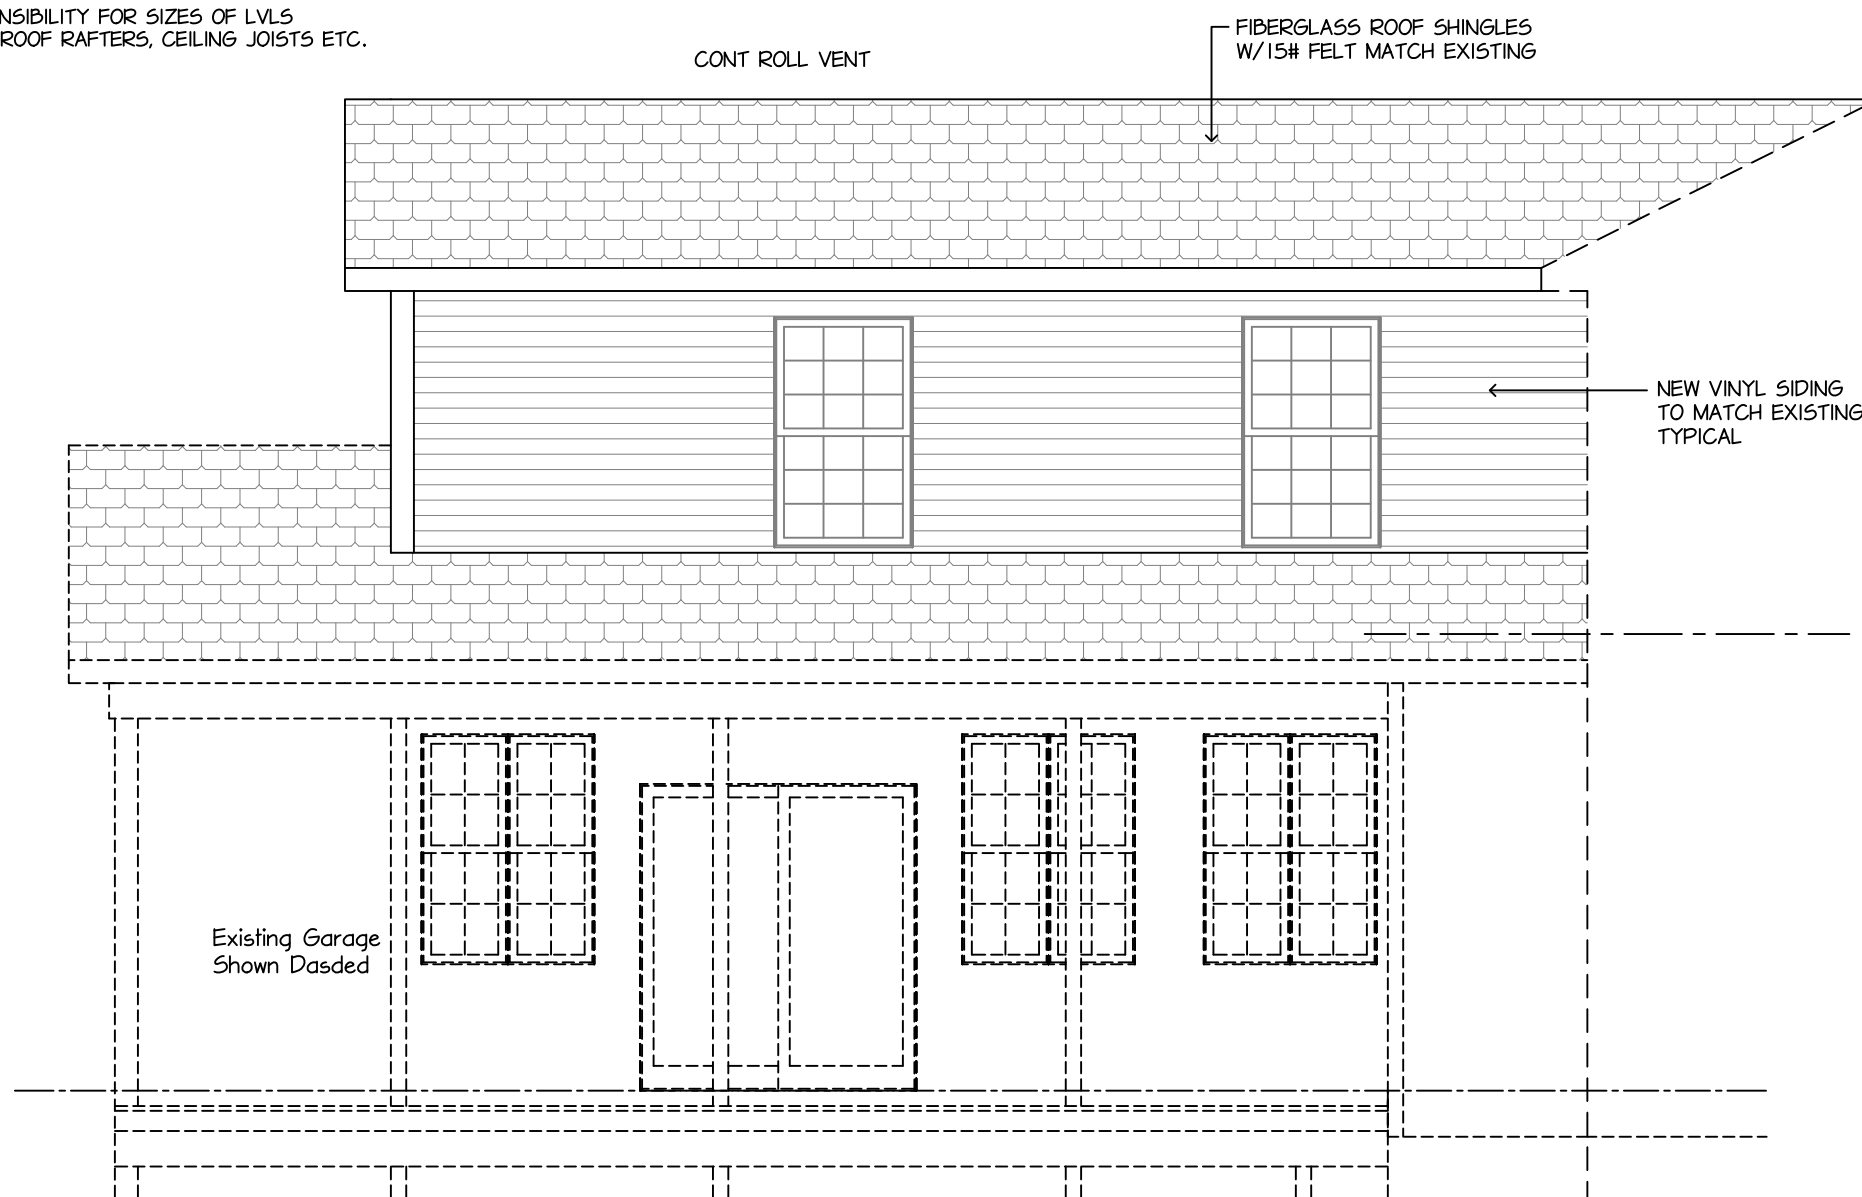

West Elevation
1/4" = 1'-0"

DATE

2-17-25

DRAWN BY:

BLD/JZ

ISSUED FOR:

2-25-25

SQUARE FEET:

New Second Floor
520.0 SQ. FT.

PROPOSED NEW ADDITION

LOCATION : 2425 Hudson Aurora Rd. Hudson, Ohio

CUSTOMER: Mr & Mrs Gordyan


Brandywine Construction LLC

6258 Chestnut Court
Boston Heights, Ohio 44236

OFFICE: 216-410-1340
FAX: 330-528-3653

SHEET NO.

A1

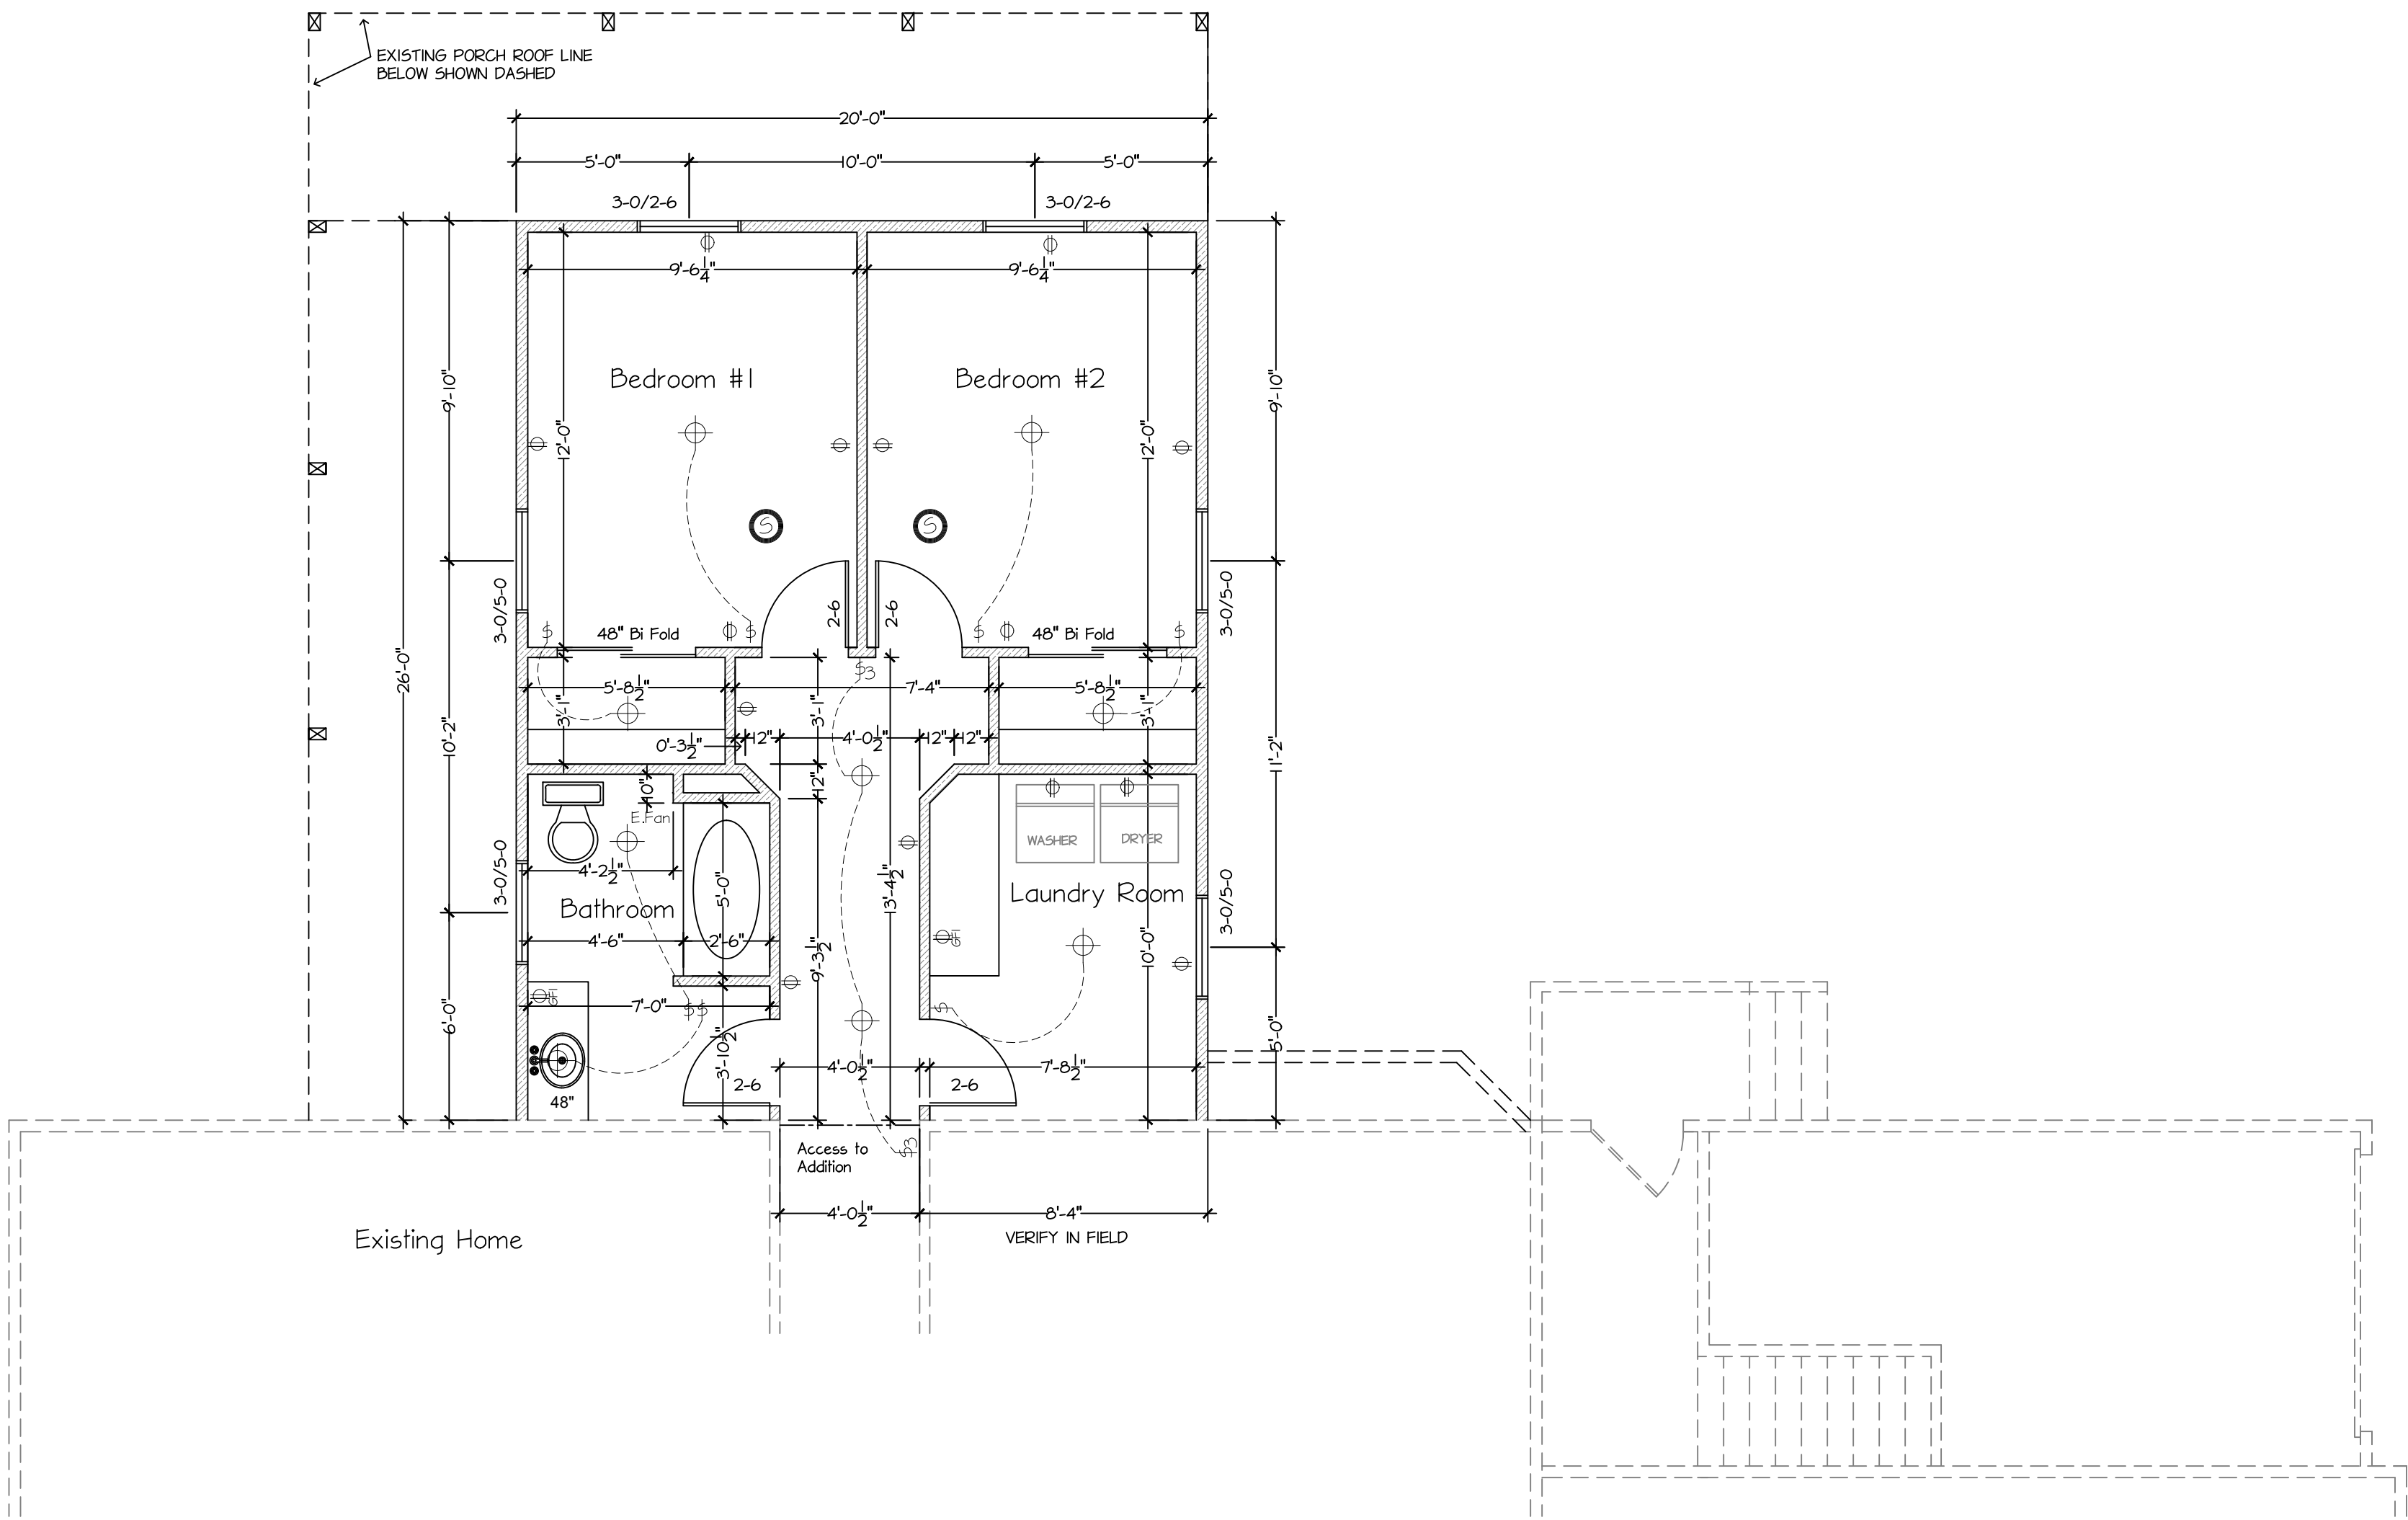

Proposed Second Floor
1/4"=1'-0"

DATE
2-17-25

DRAWN BY:
BLD/JZ
ISSUED FOR:
2-25-25
SQUARE FEET:
New Second Floor 520.0 SQ. FT.

PROPOSED NEW ADDITION
LOCATION : 2425 Hudson Aurora Rd. Hudson, Ohio
CUSTOMER: Mr & Mrs Gordyan

Brandywine Construction LLC 6258 Chestnut Court Boston Heights, Ohio 44236 OFFICE: 216.410.1340 FAX: 330.528.3653

SHEET NO.
A2







