




9515 Darrow Rd
Hudson, OH
DUNS# TBD

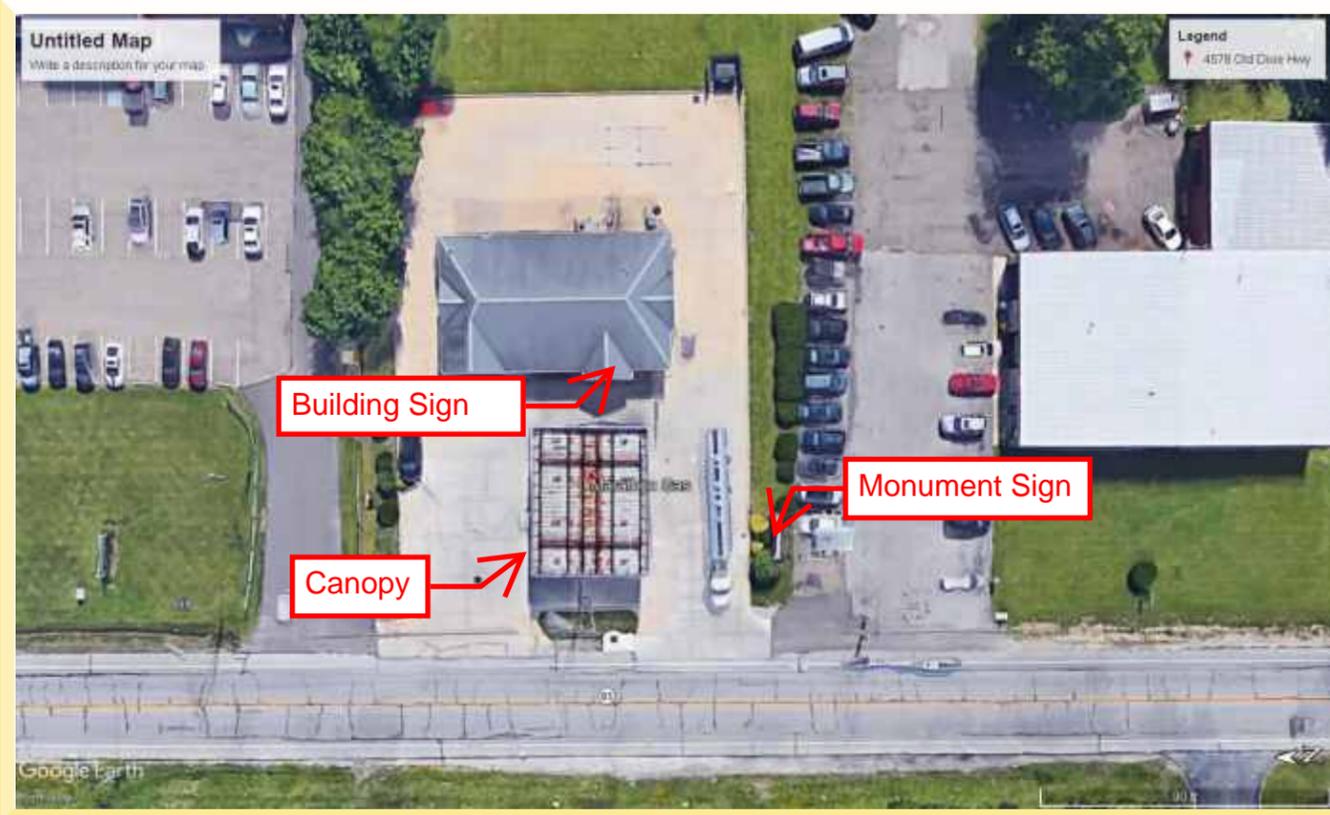

IMAGING THE PETROLEUM
INDUSTRY FOR OVER 30 YEARS
1-866-246-1985

Revisions:

Rev. 0 - Original Drawing	1/10/19

Address: **9515 Darrow Rd
Hudson, OH**

Customer: PRO SIGN

Drawn by: JH

Job Number: SUN-25842-SR

Date: 1/10/19

Customer Approval: _____

This original drawing
is property of T.I. and
is not to be exhibited,
copied, or reproduced
without permission.

----- Please initial here



Before




After

TOTAL COPY AREA:
16.62 Sq.Ft.

Logo:
10.97 Sq.Ft.

NOTE:
Logo to be street justified
on both sides of sign

Price Copy & Numerals:
5.65 Sq.Ft.

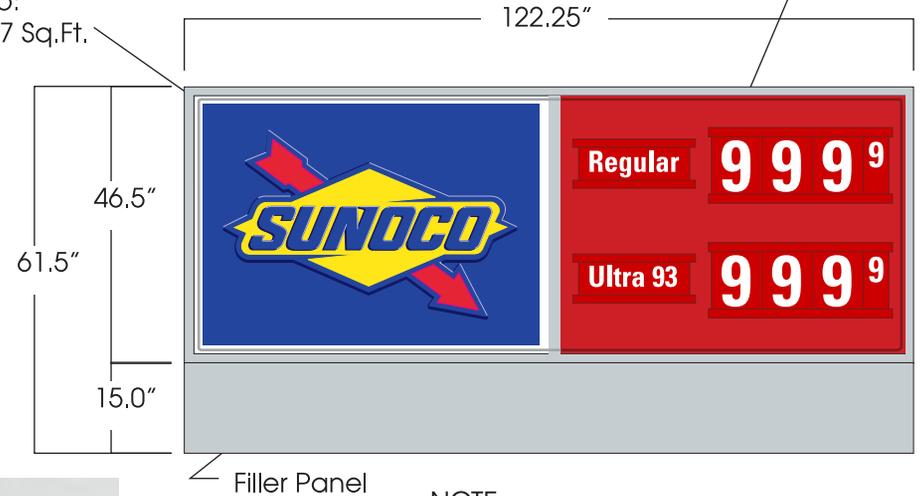

Filler Panel

NOTE:
Grade & Numeral placard sizes to be
determined by final engineering

Grade Placards: 5.81" x 18.58"
Numeral Placards: 10.05" x 8.50"

NOTE:
All one pan formed face in one cabinet
Face to have a matte finish
NON-ILLUMINATED



DISCLAIMER: Renderings are for graphic purposes only and not intended for actual construction dimensions. For windload requirements, actual dimensions and mounting detail, please refer to engineering specifications and install drawings. These drawings and designs are the exclusive property of Everbrite LLC Use of, or duplication in any manner without express written permission of Everbrite LLC is prohibited.

Customer: Sunoco	
Project No: 399894-2	Scale: 3/8"=1'-0"
Date: 2/6/19	Drawn By: RB
Location & Site No: 5915 Darrow Rd. Hudson, OH Site: SUN009144767	

Description: Two Price Combo Cabinet
Revised: 3/14/19, 4/12/19
Revised:

Customer Approval: Graphics and colors on file will be used unless otherwise specified by customer. Please review drawing carefully. By signing below, you agree to graphics as shown above, and to location of sign as shown. Please return signed copy back to Everbrite.	
CUSTOMER SIGNATURE _____	DATE _____
LANDLORD SIGNATURE _____	DATE _____



Gas Canopy Fascia

37'-1" x 46'-8" x 36-3/8"


Scope of Work:

New blue ACM to be installed. No horizon, flag, OFN or Sunoco logo signs are allowed on canopy due to code restrictions. Canopy corners to remain square.


Existing Gas Canopy




2 Left Elevation

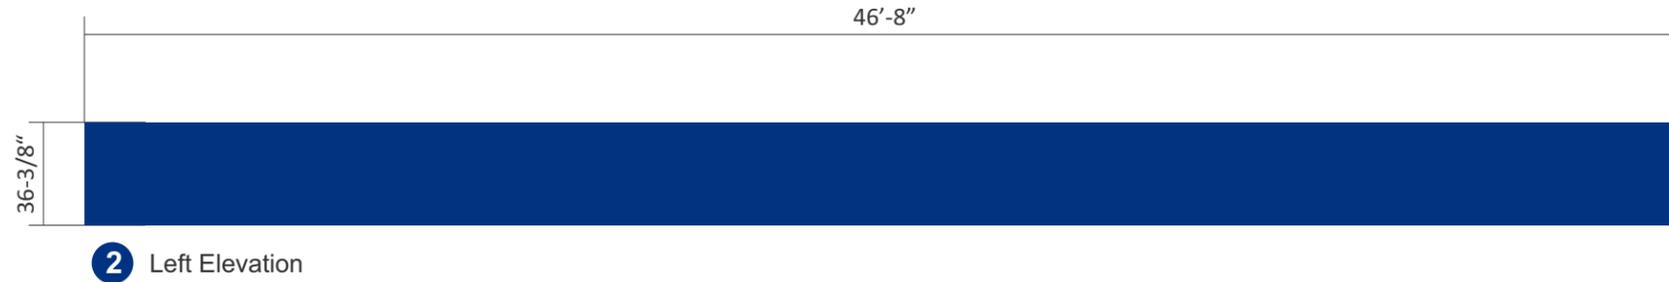



4 Right Elevation

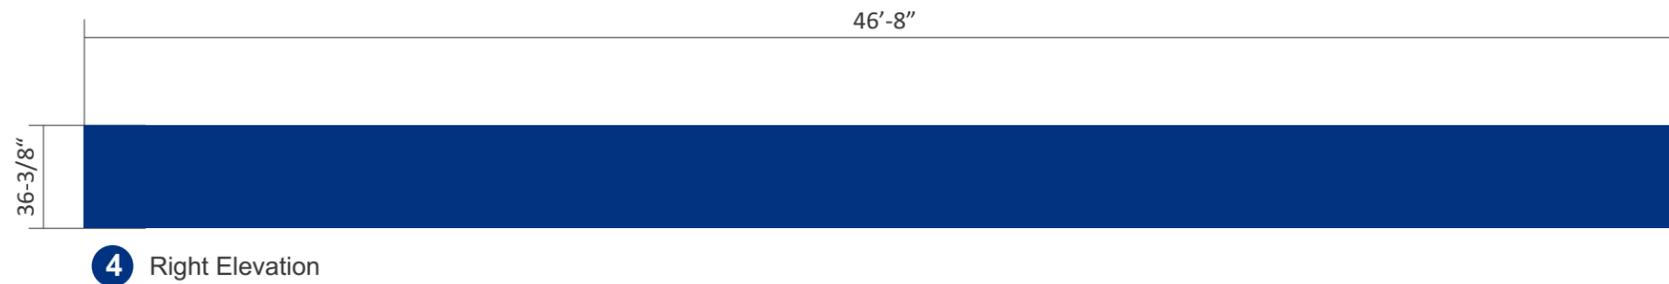

1 Front Elevation

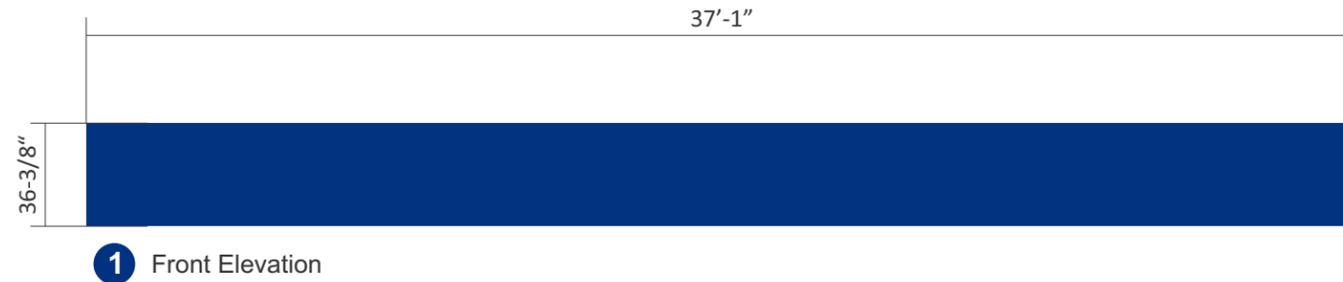


3 Rear Elevation

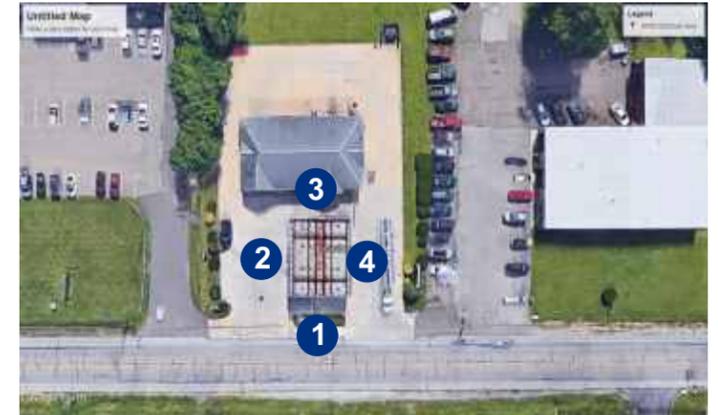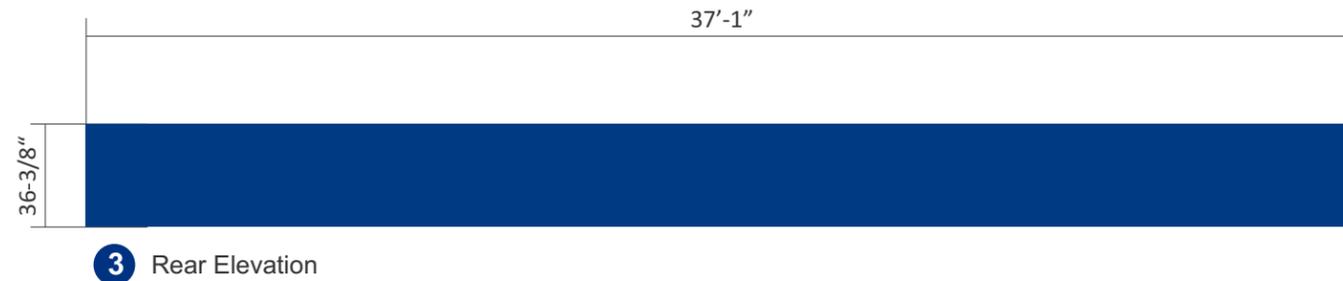

Material Parts Summary:

VINYLS: N/A New blue ACM to be installed.	FLAGS: N/A Not allowed due to code restrictions
OFNs: N/A Not allowed due to code restrictions	HORIZONS: N/A Not allowed due to code restrictions
LIGHT BOXES: N/A Not allowed due to code restrictions	

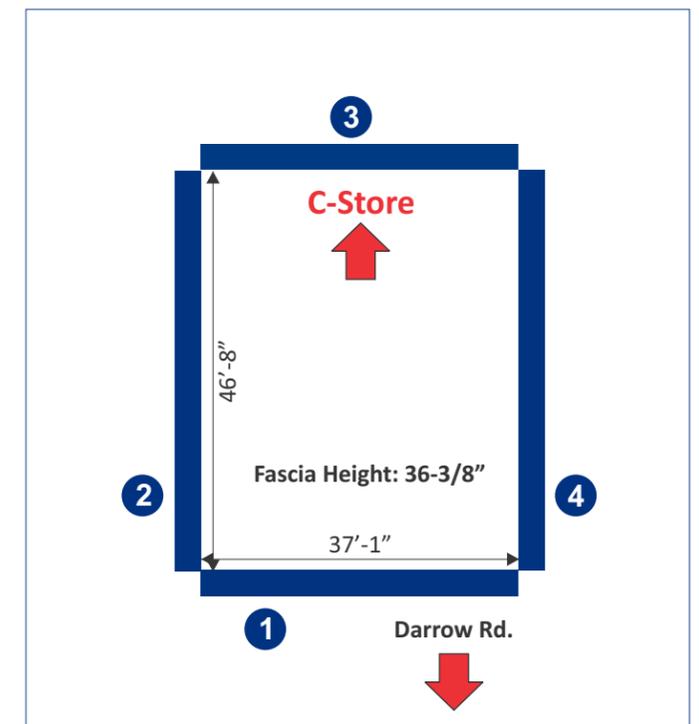

IMAGING THE PETROLEUM INDUSTRY FOR OVER 30 YEARS
1-866-246-1985

Revisions:

Rev. 0 - Original Drawing	1/10/19
Rev. 1 - canopy to be all blue with no logos/graphics due to permitting	4/3/19

Address: **9515 Darrow Rd
Hudson, OH**

Customer: PRO SIGN

Drawn by: JH

Job Number: SUN-25842-SR

Date: 1/10/19

This original drawing is property of T.I. and is not to be exhibited, copied, or reproduced without permission.

Customer Approval: _____ ----- Please initial here



Canopy Deck & Lighting

Scope of Work:

Pressure wash gas canopy decking.
Repaint gas canopy decking WHITE per Sunoco spec if needed.
Clean existing canopy decking lights as needed.

Existing Gas Canopy Decking & Lighting



Per Sunoco specifications, all gas canopy decks should be White.
Canopy decks should be clean and free of peeling paint.
Canopy decks that are not clean should be power washed.
Canopy decks should be freshly re-painted if the underside was previously painted.

All canopy lights should be fully functional with clean lenses. Damaged or missing lenses should be replaced. Light boxes should not have cracked or peeling paint.



IMAGING THE PETROLEUM
INDUSTRY FOR OVER 30 YEARS
1-866-246-1985

Revisions:

Rev. 0 - Original Drawing	1/10/19

Address: **9515 Darrow Rd
Hudson, OH**

Customer: PRO SIGN

Drawn by: JH

Job Number: SUN-25842-SR

Date: 1/10/19

Customer Approval: _____

This original drawing is property of T.I. and is not to be exhibited, copied, or reproduced without permission.

←----- Please initial here



Typical Under Canopy Imaging

Existing Under Canopy (GAS):



Under Canopy Scope of Work:

Island curbs to be painted Sunoco Morning Fog
 Canopy columns to be painted Sunoco Morning Fog
 Bollards painted Sunoco Morning Fog
 Install IMU(s), trashcans & pump toppers.
 Install Pump ID# & Self/Full decals to dispenser valances
 Install regulatory decals as needed (ethanol, low sulfur, warning, no smoking, etc.)

Material Summary:

Island Merchandising Unit:

M&M Part #: 902A

Qty: 2

Pump Topper Frame:

M&M Part #: 910 (12" x 20")

Qty: 4

Black Waste/Windshield Hex Service Center with Anchor Kit:

DCI Part# 73720199

Qty: 2

No Smoking / Warning:

M&M Display: Site 3A

Qty: 8

Pump # Valance Decals:

Pro Signs Part #: SUN-VAL-NUM-1-10

Qty: 1


Self OR Full Valance Decals:

Pro Signs Part #: SUN-D-SELF OR FULL (Order which ever is site appropriate)

Qty: 8

Typical Side View

Typical Front View

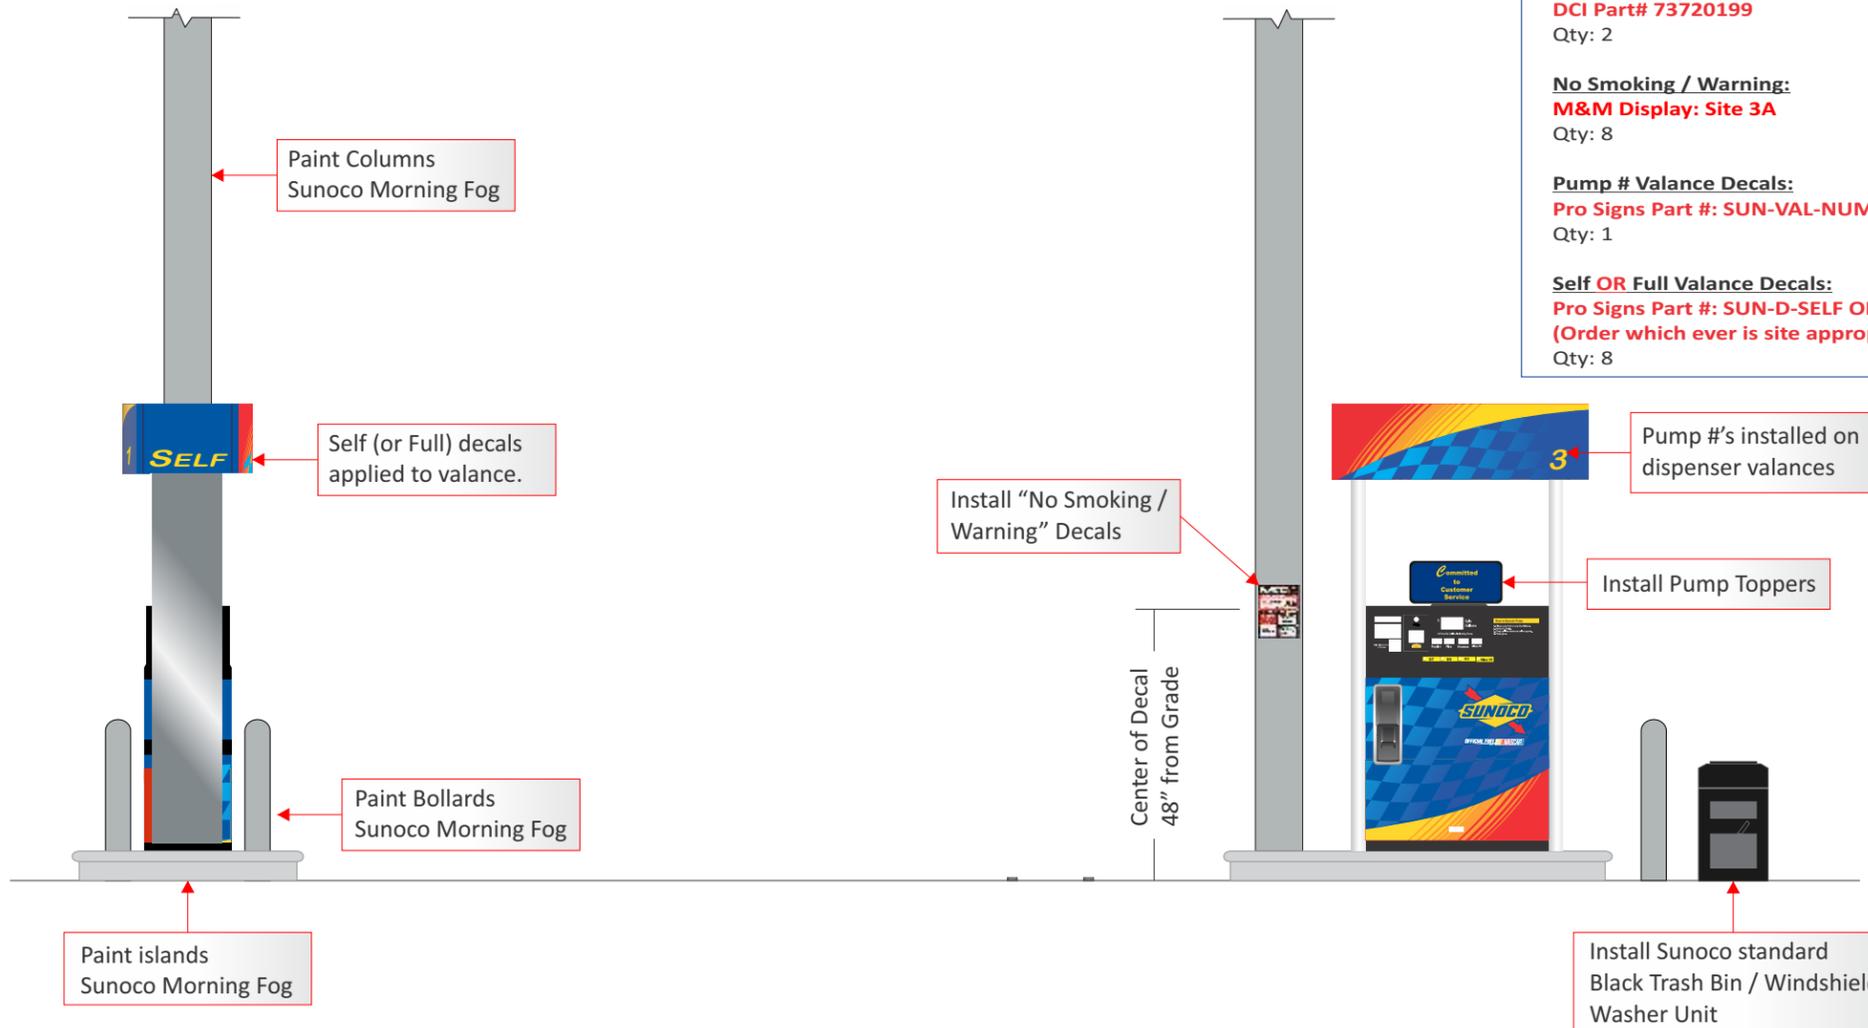

Forecourt Imaging

Forecourt Scope of Work:


Vent Pipes to be painted Sunoco Morning Fog
 Forecourt Bollards to be painted Sunoco Morning Fog
 Light poles to be painted Sunoco Morning Fog
 Install Perimeter Pole Signs (Optional)
 Painted curbing to be re-painted Sunoco Morning Fog

Material Summary:

Perimeter Pole Signs:

M&M Part #: 800

Qty: Optional

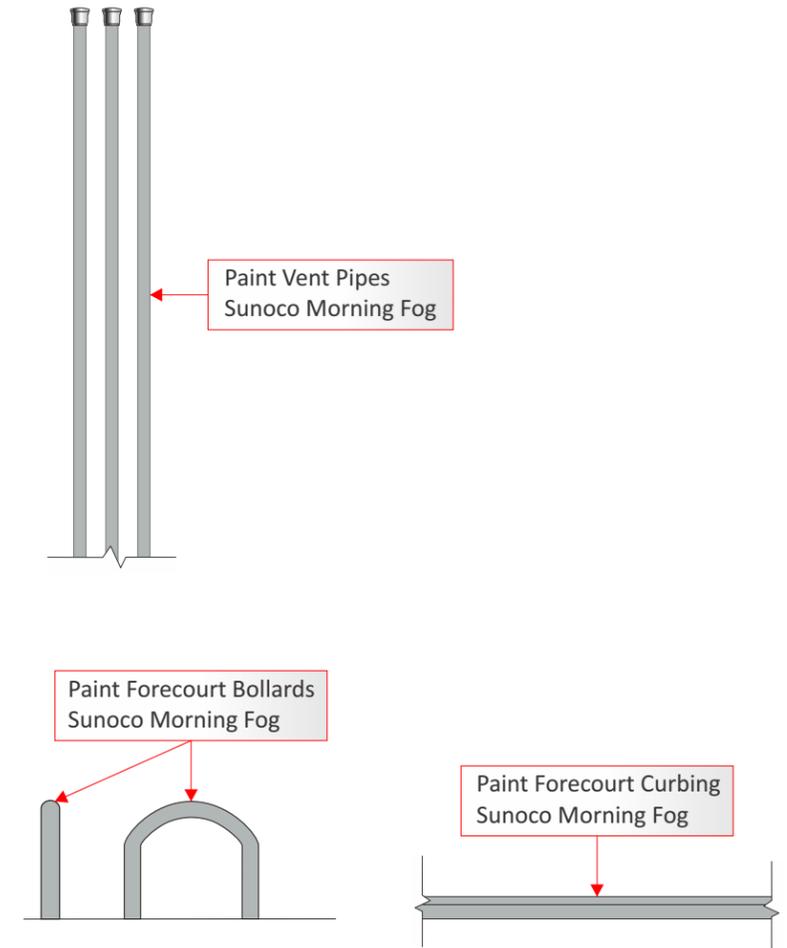

IMAGING THE PETROLEUM
 INDUSTRY FOR OVER 30 YEARS
 1-866-246-1985

Revisions:

Rev. 0 - Original Drawing	1/10/19

Address: **9515 Darrow Rd
 Hudson, OH**

Customer: PRO SIGN

Drawn by: JH

Job Number: SUN-25842-SR

Date: 1/10/19

Customer Approval: _____ ←----- Please initial here

This original drawing is property of T.I. and is not to be exhibited, copied, or reproduced without permission.



Dispenser Imaging

NOTE: Dispenser bezel graphics will be handled by imaging contractor (not Total Imaging). You will provide make/model, grades, quantity and photos to Lakeland Graphics. Lakeland will send you a material quote and spec sheet for the decals.

Illustration Below is FOR EXAMPLE only.

Gas Dispenser Scope of Work:

Existing Gilbarco Advantage Dispensers to be reimaged using materials supplied by Lakeland Graphics / ProSign to meet SUNOCO specifications

- a. SUNOCO H-style valances provided by ProSign to be fitted on all dispensers
- b. Valances to include dispenser ID and self decals
- c. Each dispenser to receive standard pump topper supplied by M&M
- d. Install all required regulatory decals as needed (ethanol, low sulfur, etc.)

DISPENSER CRIND/DISPLAY AREA OVERLAYS ARE REQUIRED TO BE REPLACED IF MORE THAN 3 YEARS OLD. Send photos of all dispensers to Lakeland for site specific quote & cut sheets.

Existing Dispensers Under Gas Canopy:



Gilbarco Advantage 3+0
Qty = 3



Gilbarco Advantage 3+1
Qty = 1



IMAGING THE PETROLEUM
INDUSTRY FOR OVER 30 YEARS
1-866-246-1985

Revisions:	
Rev. 0 - Original Drawing	1/10/19

Address: **9515 Darrow Rd
Hudson, OH**

Customer: PRO SIGN

Drawn by: JH

Job Number: SUN-25842-SR
Date: 1/10/19

This original drawing is property of T.I. and is not to be exhibited, copied, or reproduced without permission.

Customer Approval: _____ ----- Please initial here



C-Store Imaging

Existing C-Store



Proposed:



36-7/8" x 36'-7/8"
 1" retainers
 Pan formed faces with 1-1/2" flange
 Pan Depth: 1-3/4"
Total Sq Ft: 9.45 SQ FT

Scope of Work:

Remove existing "Marathon" logo faces & dispose.
 Install new "Sunoco" logo faces.
 Repaint cabinet Sunoco Morning Fog Gray.
Note: internal illumination must be removed from wall sign due to code restrictions. Matte finish faces required.



IMAGING THE PETROLEUM
 INDUSTRY FOR OVER 30 YEARS
 1-866-246-1985

Revisions:

Rev. 0 - Original Drawing	1/10/19
Rev. 1 - wall sign must be non-illuminated w/ matte finish faces	4/3/19

Address: **9515 Darrow Rd
 Hudson, OH**

Customer: PRO SIGN

Drawn by: JH

Job Number: SUN-25842-SR

Date: 1/10/19

This original drawing is property of T.I. and is not to be exhibited, copied, or reproduced without permission.

Customer Approval: _____ ←----- Please initial here



Color Specifications

SUNOCO Standard Colors

SUNOCO Yellow



Translucent Vinyl: 3M Yellow
Opaque Vinyl: 3M Bright Yellow
Paint: Sherwin Williams - Sunoco Yellow
Pantone Match: PMS 109C

**Traditional Parking, No Parking Zones
Trash Enclosure Bollards, Loading Zones,
Propane Bollards**

SUNOCO Blue



Translucent Vinyl: 3M Sultan Blue
Opaque Vinyl: 3M Sapphire Blue
Paint: Sherwin Williams - Sunoco Sapphire Blue
Pantone Match: PMS 288C

Exterior Canopy Faces, Canopy Fascia

SUNOCO White



Translucent Vinyl: 3M White
Opaque Vinyl: 3M White #10
Paint: Sherwin Williams - Sunoco White
Pantone Match: N/A

**Gas Canopy Underside, Exterior Asphalt Striping
Including: Stop Bars, Arrows/Directional Symbols,
"ONLY" Text**

SUNOCO Morning Fog



Translucent Vinyl: N/A
Opaque Vinyl: 3M Pearl Gray #11
Paint: Sherwin Williams - Morning Fog
Pantone Match: N/A

**Steel Island Forms, Guard Rails, Non APlus Building
Exterior, Metal Doors**

SUNOCO ADA Blue



Translucent Vinyl: N/A
Opaque Vinyl: N/S
Paint: Sherwin Williams - ADA Blue
Pantone Match: PMS 485C

**Asphalt Striping Including: Accessible Parking Spaces,
Symbols, and Paths of Travel**

SUNOCO Red



Translucent Vinyl: 3M Red
Opaque Vinyl: 3M Tomato Red
Paint: Sherwin Williams - SW6868 Real Red
Pantone Match: PMS 485C

Exterior Overhang and Barrel Arch

NASCAR Standard Colors

NASCAR Yellow - Match PMS 129C



Translucent Vinyl: N/A
Opaque Vinyl: N/A
Pantone Match: PMS 129C

NASCAR Purple - Match PMS 240C



Translucent Vinyl: N/A
Opaque Vinyl: N/A
Pantone Match: PMS 240C

NASCAR Red - Match PMS 185C



Translucent Vinyl: 3M Red (3630-33)
Opaque Vinyl: 3M Tomato Red (3650-13)
Pantone Match: PMS 185C

NASCAR Blue - Match PMS 300C



Translucent Vinyl: N/A
Opaque Vinyl: N/A
Pantone Match: PMS 300C

SUNOCO Standard Colors

SUNOCO Yellow

SUNOCO Blue

SUNOCO White

SUNOCO Morning Fog

SUNOCO ADA Blue

SUNOCO Red

NASCAR Standard Colors

NASCAR Yellow

NASCAR Red

NASCAR Purple

NASCAR Blue