

DRAWING INDEX

- SHEET #1 - SITE PLAN
- SHEET #2 - FRONT & BACK ELEVATION
- SHEET #3 - SIDE ELEVATION
- SHEET #4 - SIDE ELEVATION
- SHEET #5 - FOUNDATION PLAN
- SHEET #6 - FIRST FLOOR PLAN
- SHEET #7 - FIRST FLOOR PLAN
- SHEET #8 - SECOND FLOOR PLAN
- SHEET #9 - ROOF PLAN
- SHEET #10 - EXISTING HOUSE PHOTOS
- SHEET #11 - PROPOSED ADDITION LOCATION
- SHEET #12 - PROPOSED ADDITION RENDERINGS
- SHEET #13 - ADDITION ROOF RIDGE DELINEATION

PROPERTY INFORMATION

ADDRESS: 6335 ELMCREST DR. HUDSON, OH.
 HOMEOWNER: JONATHAN & KELCIE HEDDEN
 PARCEL# 3001257
 ACREAGE: 0.8
 ZONING DISTRICT: HUDSON
 ZONING CLASS: R1

PROPOSED ADDITION INFORMATION

LIVING ROOM / MASTER BEDROOM ADDITION:
 1923.04 SF (1ST & 2ND FLR TOTAL)
 HIGHEST POINT ABOVE GRADE: 23'-0"

NOT
 STAMPED
 DRAWING
 SET, USE
 ONLY FOR
 REFERENCE.

REV.	DESCRIPTION	BY	DATE
1	ZONING APPROVAL	JE/DB	12/10/2025
2	ARCH. REVIEW	JE/DB	01/22/2026
3	ARCH. REVIEW	JE/DB	02/04/2026

SHEET TITLE:
HEDDEN RESIDENCE
 6335 Elmcrest Dr.
 Hudson, OH 44236

PROJECT DESCRIPTION:
SITE PLAN



DATE:


12/10/2025


SCALE:

1" = 25'

SHEET:

A-1

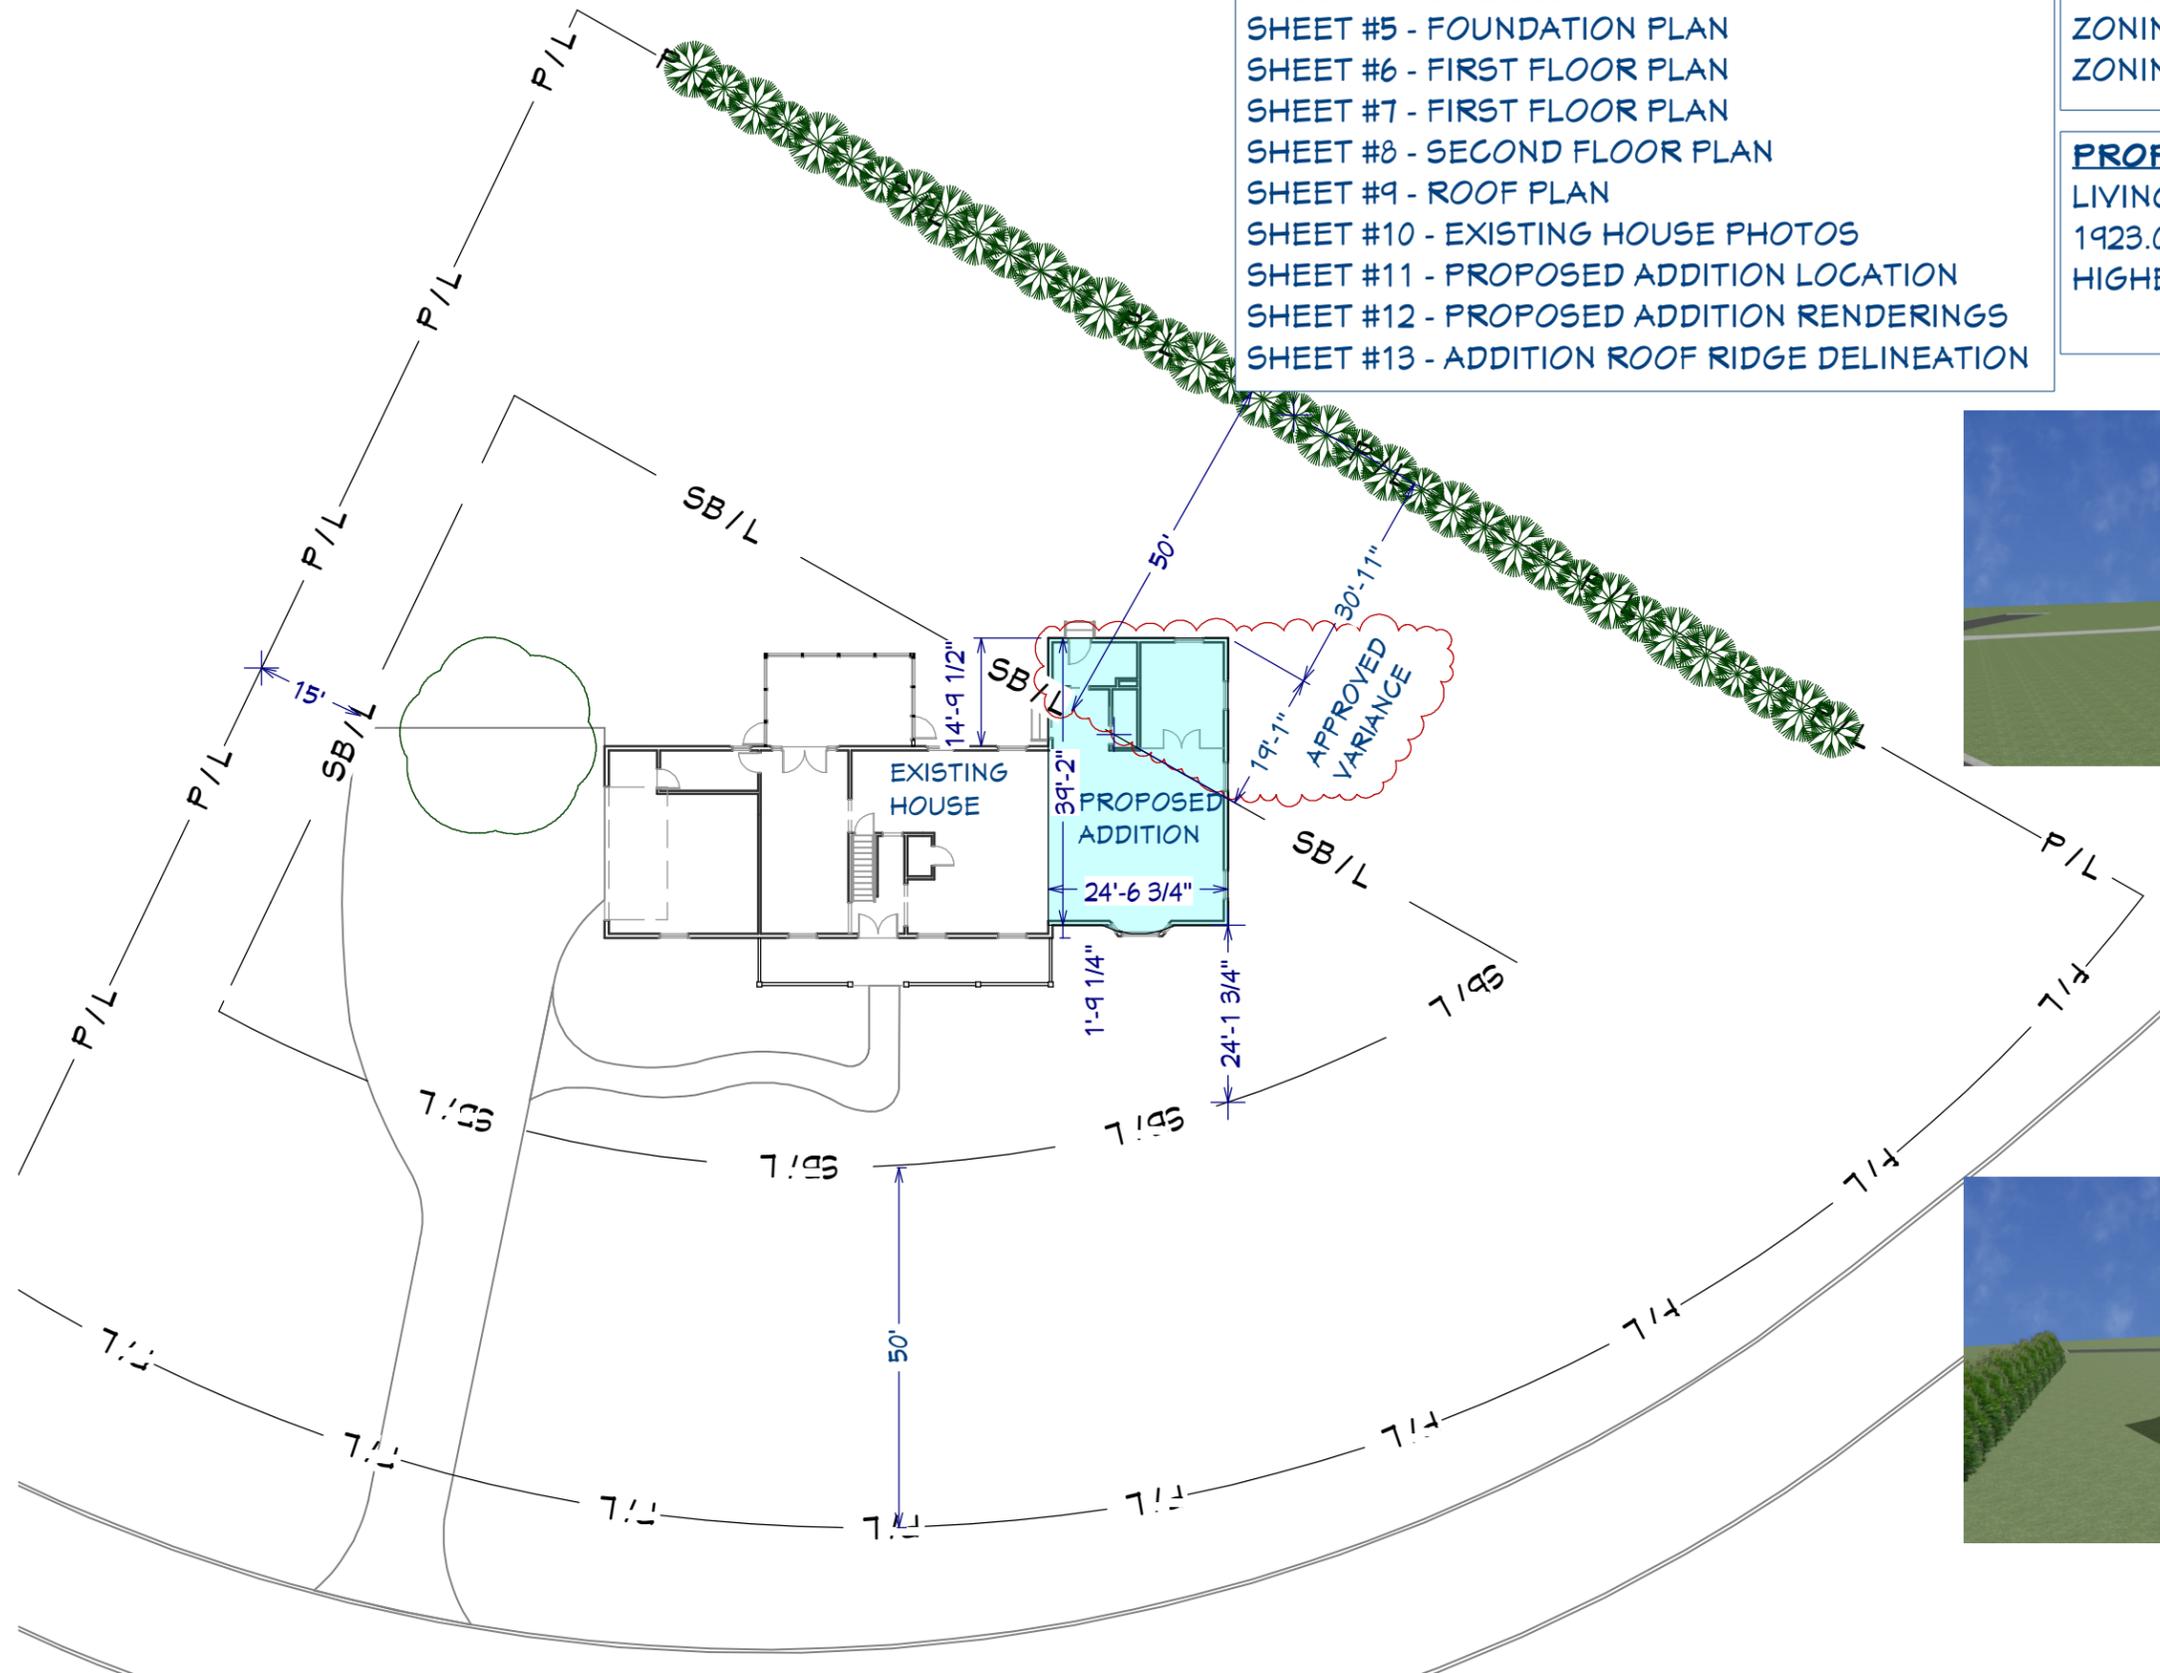

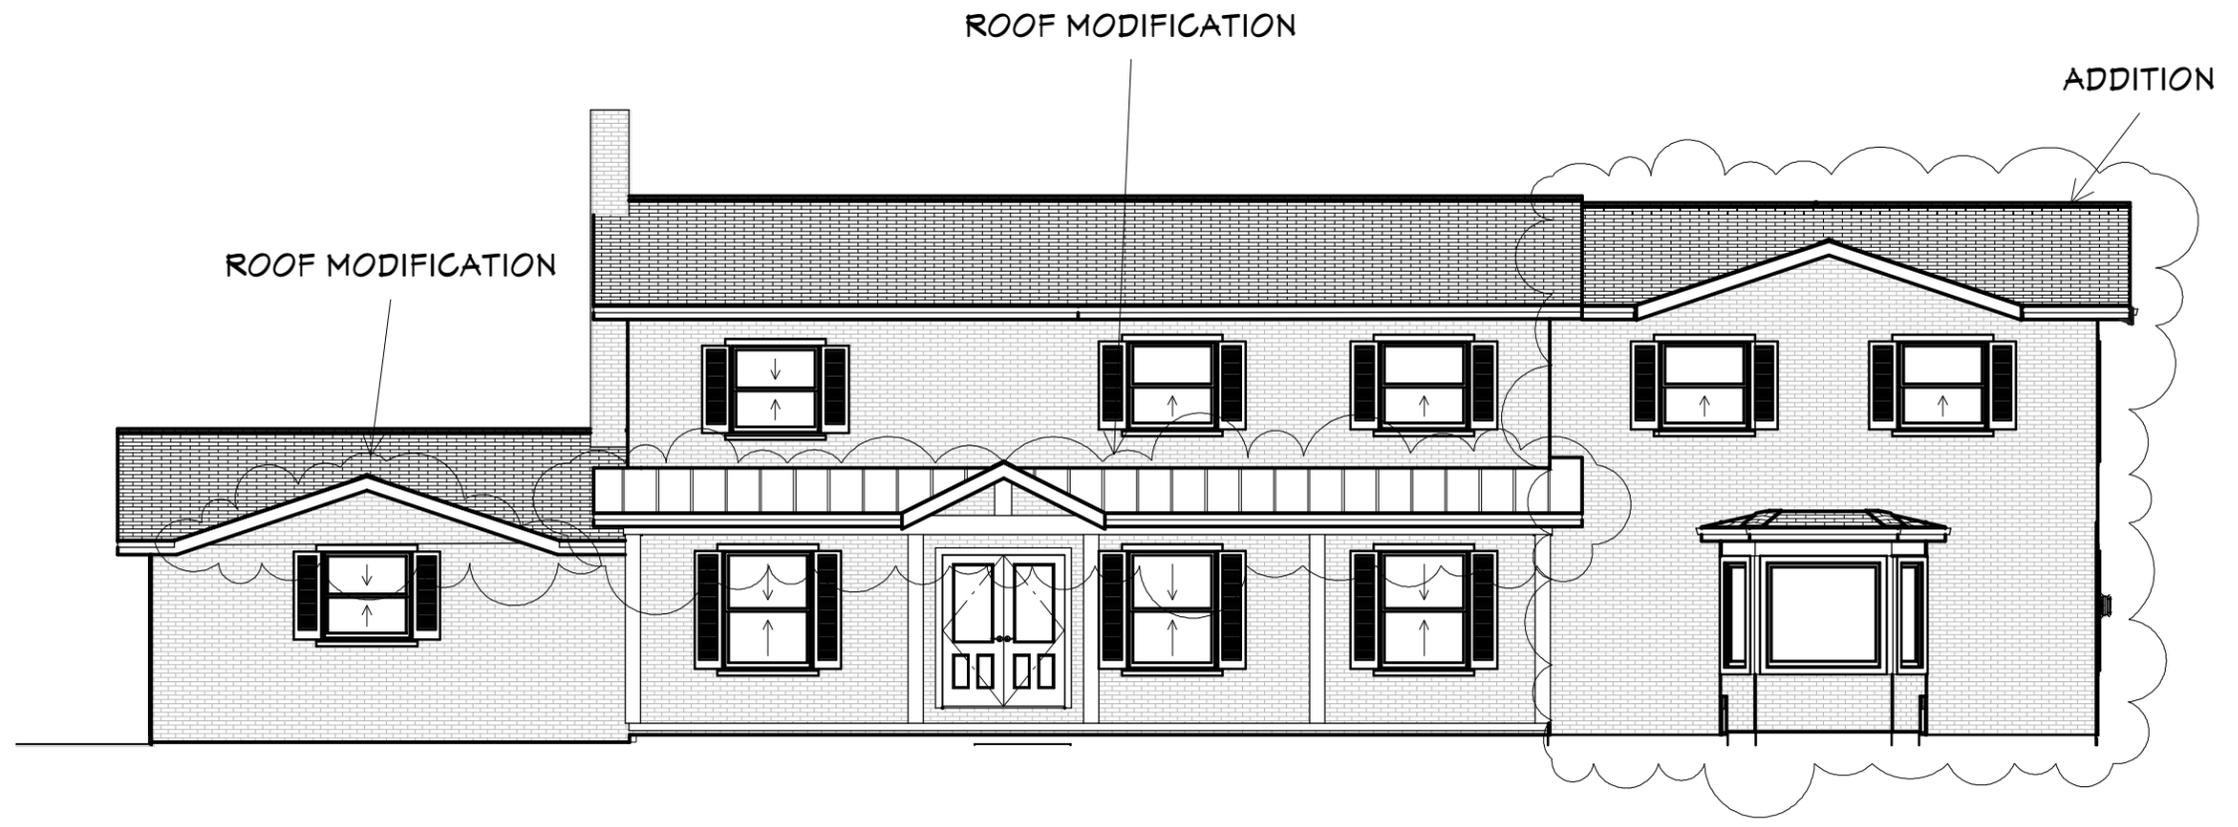

**NOT
STAMPED
DRAWING
SET, USE
ONLY FOR
REFERENCE.**

REV.	DESCRIPTION	BY	DATE
1	ZONING APPROVAL	JE/DB	12/10/2025
2	ARCH. REVIEW	JE/DB	01/22/2026
3	ARCH. REVIEW	JE/DB	02/04/2026

SHEET TITLE:
HEDDEN RESIDENCE
6335 Elmcrest Dr.
Hudson, OH 44236

PROJECT DESCRIPTION:
**FRONT & REAR
ELEVATION**



DATE:

12/10/2025

SCALE:


1/8" = 1'-0"

SHEET:

A-2

ROOF MODIFICATION

ADDITION

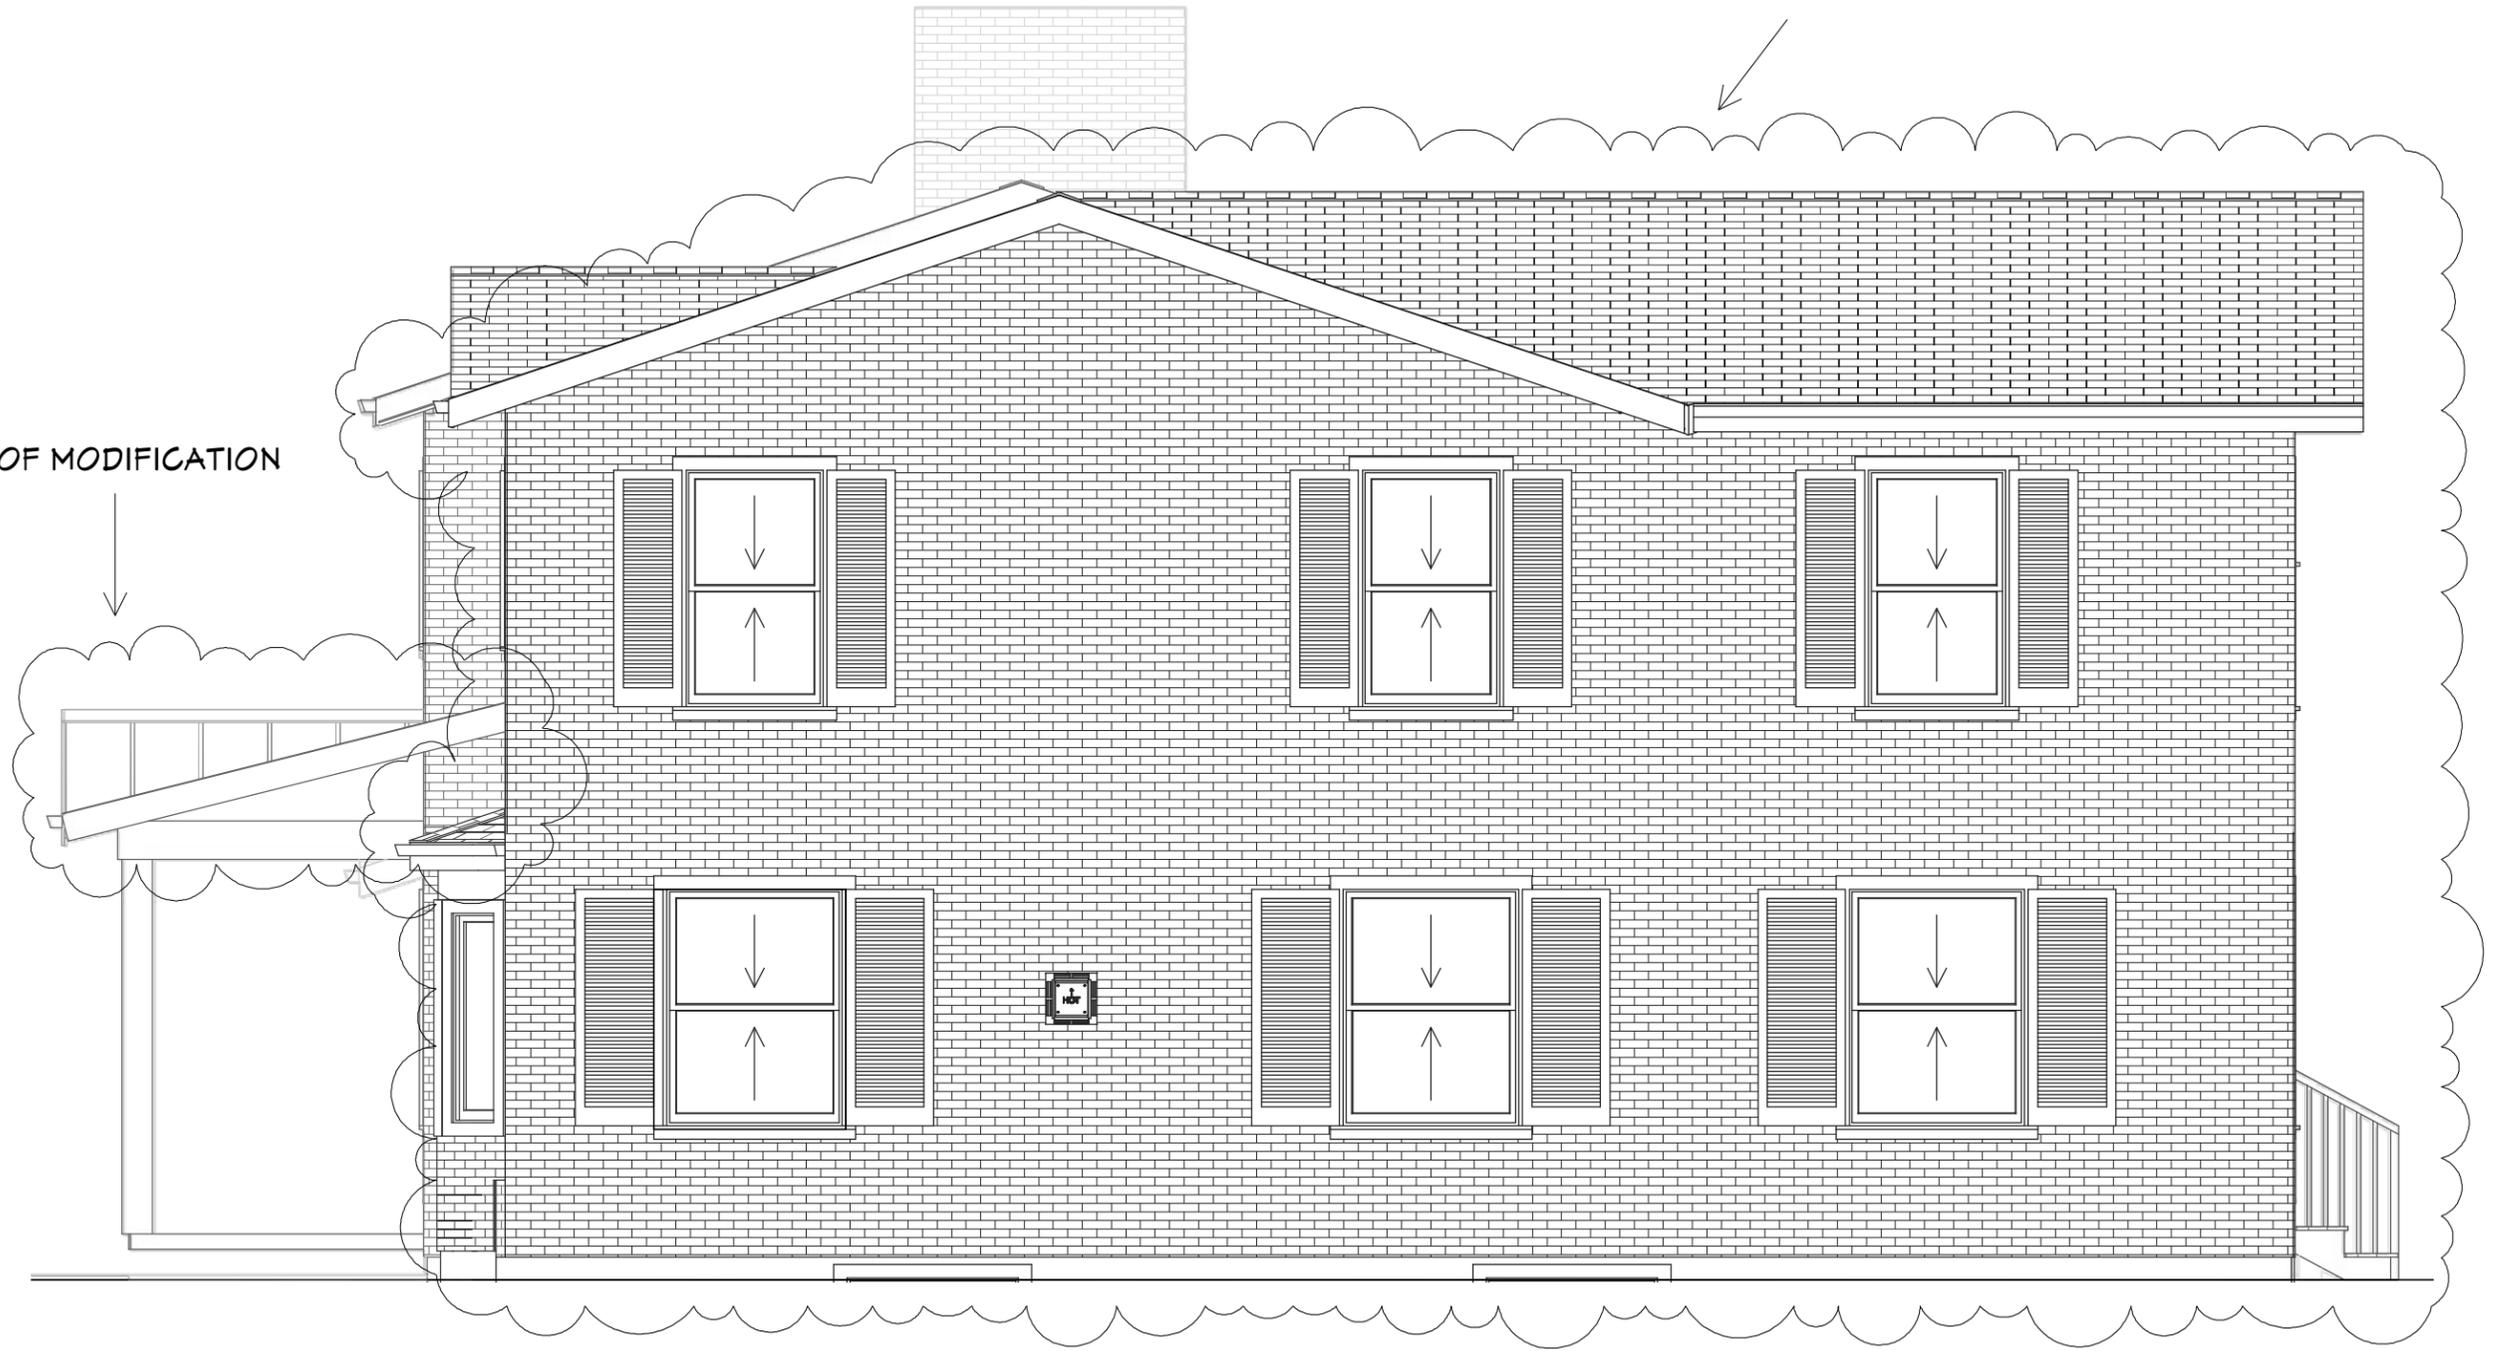

NOT
STAMPED
DRAWING
SET, USE
ONLY FOR
REFERENCE.

REV.	DESCRIPTION	BY	DATE
1	ZONING APPROVAL	JE/DB	12/10/2025
2	ARCH. REVIEW	JE/DB	01/22/2026
3	ARCH. REVIEW	JE/DB	02/04/2026

SHEET TITLE:
HEDDEN RESIDENCE
 6335 Elmcrest Dr.
 Hudson, OH 44236

PROJECT DESCRIPTION:
SIDE ELEVATION



DATE:

12/10/2025

SCALE:

1/4" = 1'-0"

SHEET:

A-3



**NOT
STAMPED
DRAWING
SET, USE
ONLY FOR
REFERENCE.**

REV.	DESCRIPTION	BY	DATE
1	ZONING APPROVAL	JE/DB	12/10/2025
2	ARCH. REVIEW	JE/DB	01/22/2026
3	ARCH. REVIEW	JE/DB	02/04/2026

SHEET TITLE:
HEDDEN RESIDENCE
6335 Elmcrest Dr.
Hudson, OH 44236

PROJECT DESCRIPTION:
SIDE ELEVATION



DATE:


12/10/2025

SCALE:

1/4" = 1'-0"

SHEET:

A-4

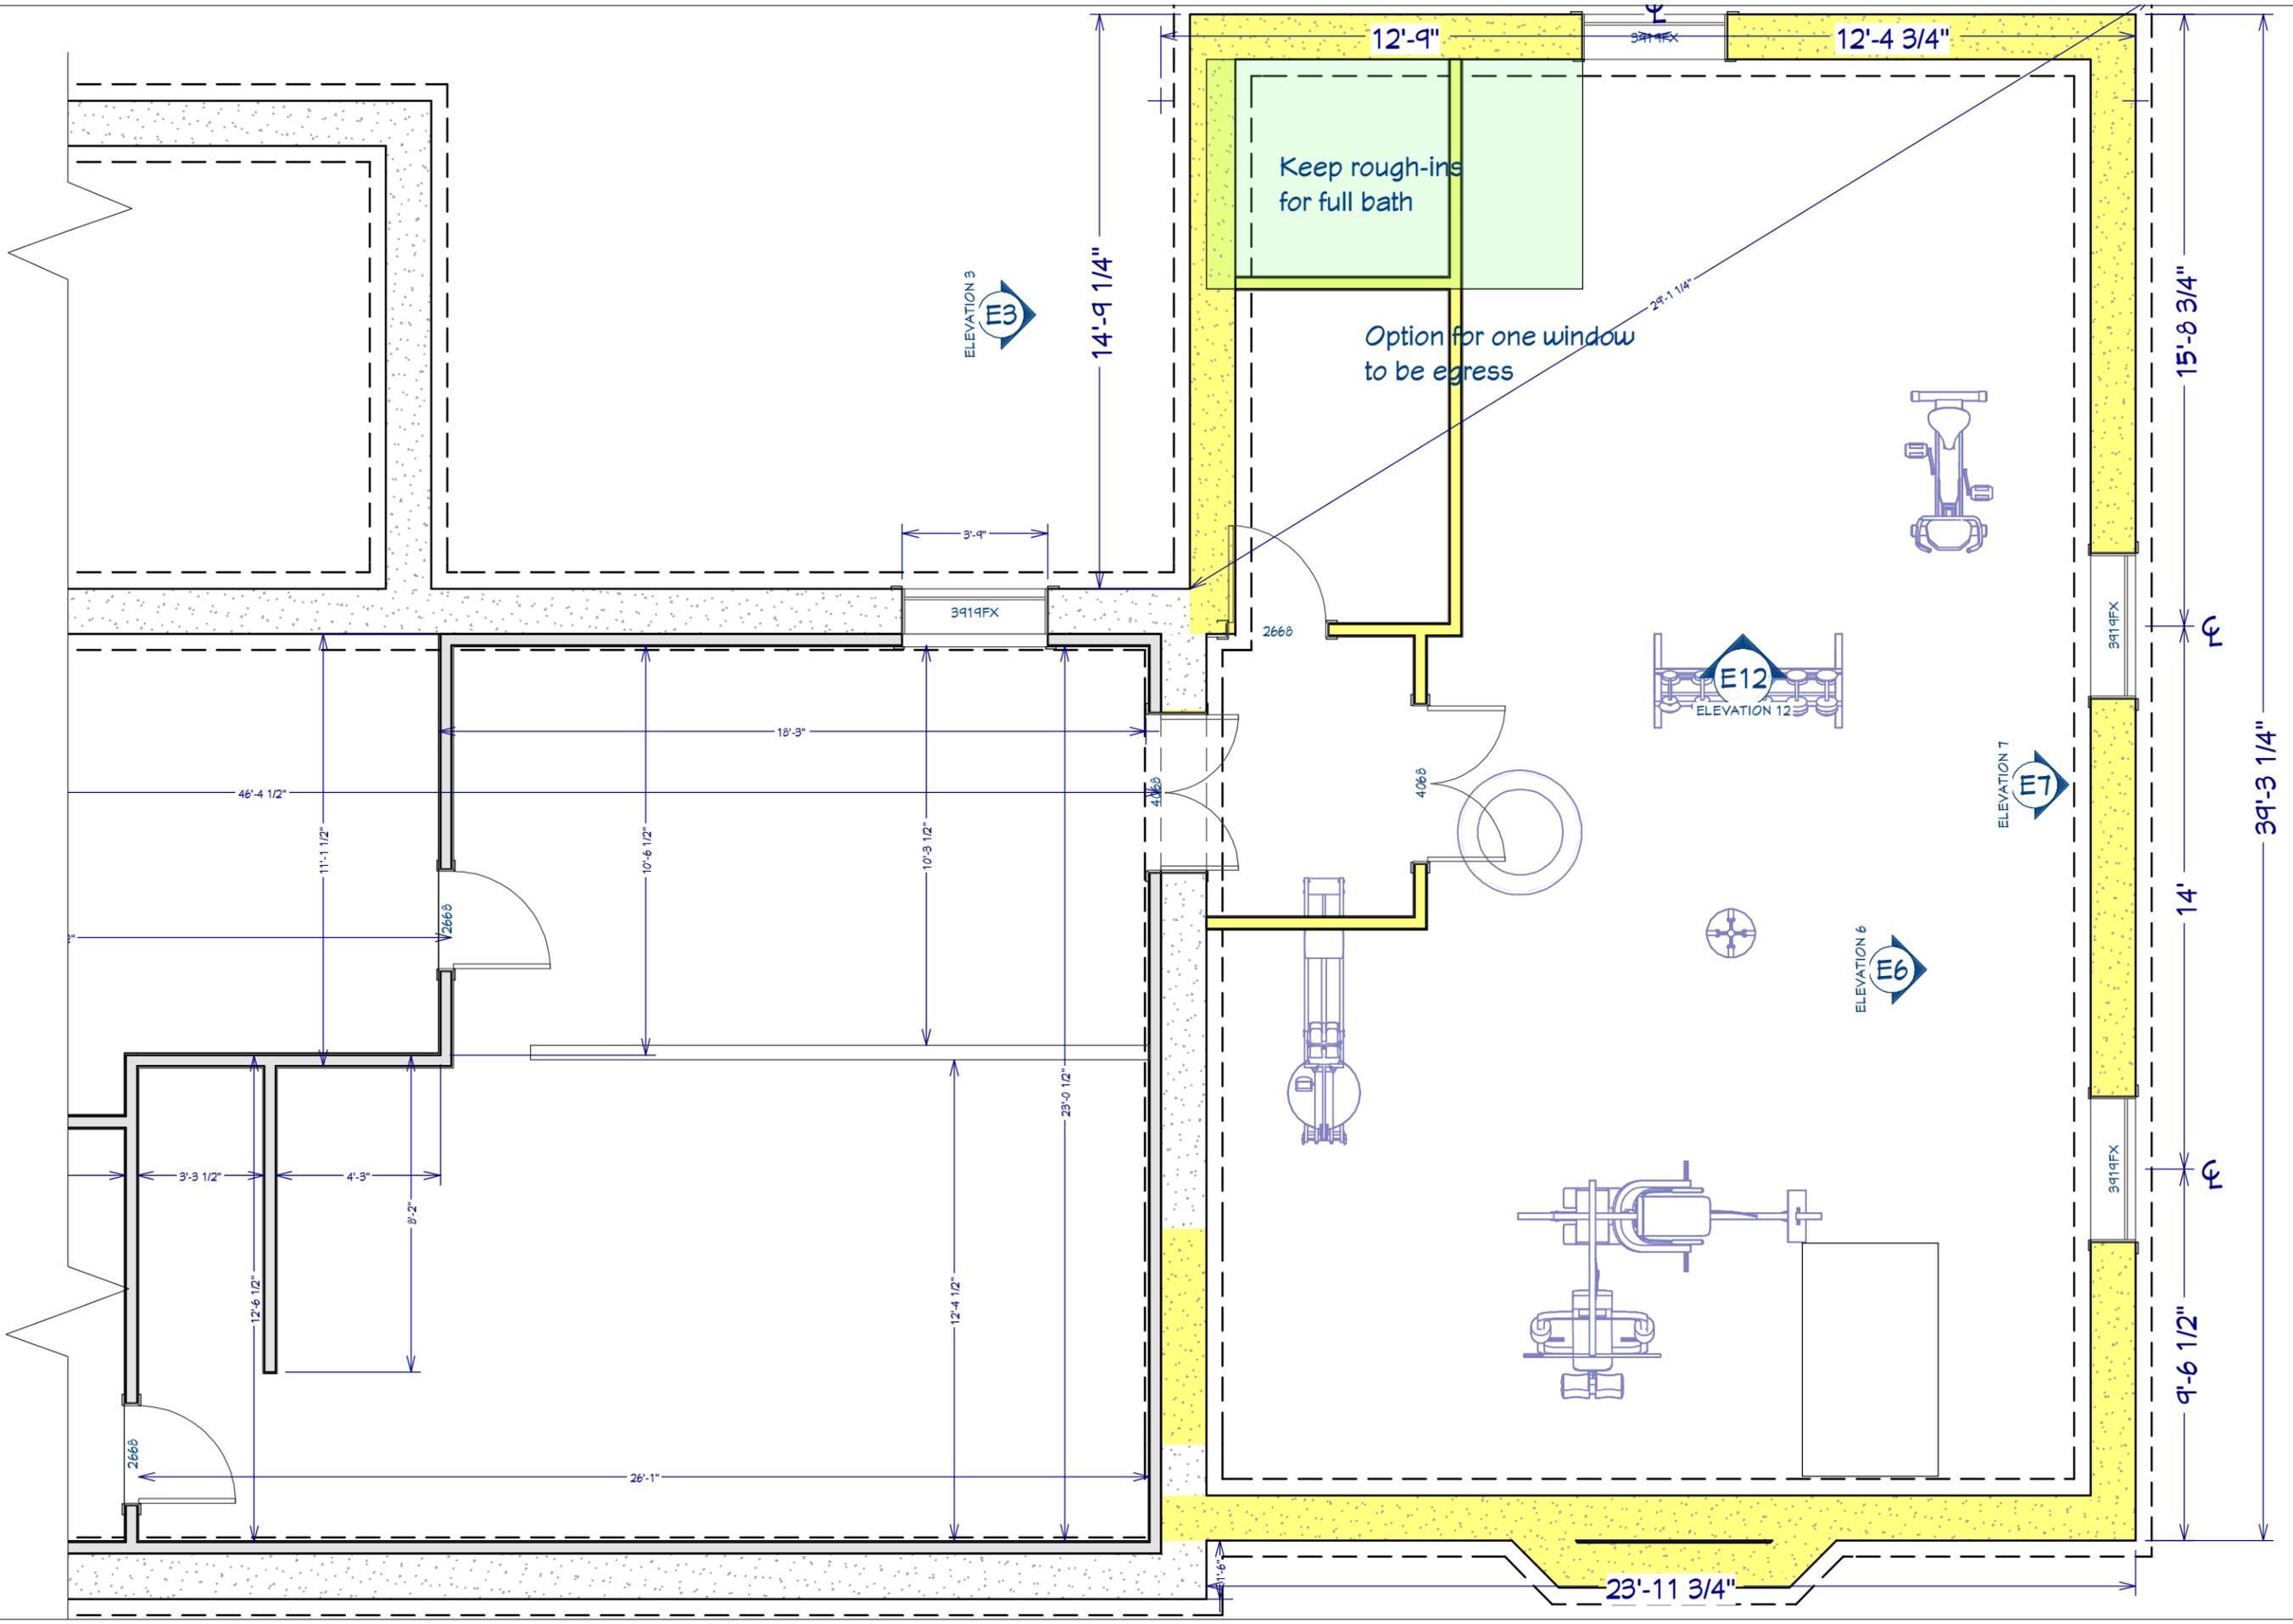

**NOT
STAMPED
DRAWING
SET, USE
ONLY FOR
REFERENCE.**

REV.	DESCRIPTION	BY	DATE
1	ZONING APPROVAL	JE/DB	12/10/2025
2	ARCH. REVIEW	JE/DB	01/22/2026
3	ARCH. REVIEW	JE/DB	02/04/2026

SHEET TITLE:
HEDDEN RESIDENCE
 6335 Elmcrest Dr.
 Hudson, OH 44236

PROJECT DESCRIPTION:
FOUNDATION PLAN

TIM ENGLERT
CONSTRUCTION INC
 7176 Boneta Road, Wadsworth, OH 44281
 330-336-2770 www.RemodelMyHome.com

DATE:
 12/10/2025

SCALE:
 1/4" = 1'-0"

SHEET:
A-5

NOT
STAMPED
DRAWING
SET, USE
ONLY FOR
REFERENCE.

REV.	DESCRIPTION	BY	DATE
1	ZONING APPROVAL	JE/DB	12/10/2025
2	ARCH. REVIEW	JE/DB	01/22/2026
3	ARCH. REVIEW	JE/DB	02/04/2026

SHEET TITLE:
HEDDEN RESIDENCE
6335 Elmcrest Dr.
Hudson, OH 44236

PROJECT DESCRIPTION:
FIRST FLOOR PLAN



DATE:


12/10/2025

SCALE:

1/4" = 1'-0"

SHEET:

A-6

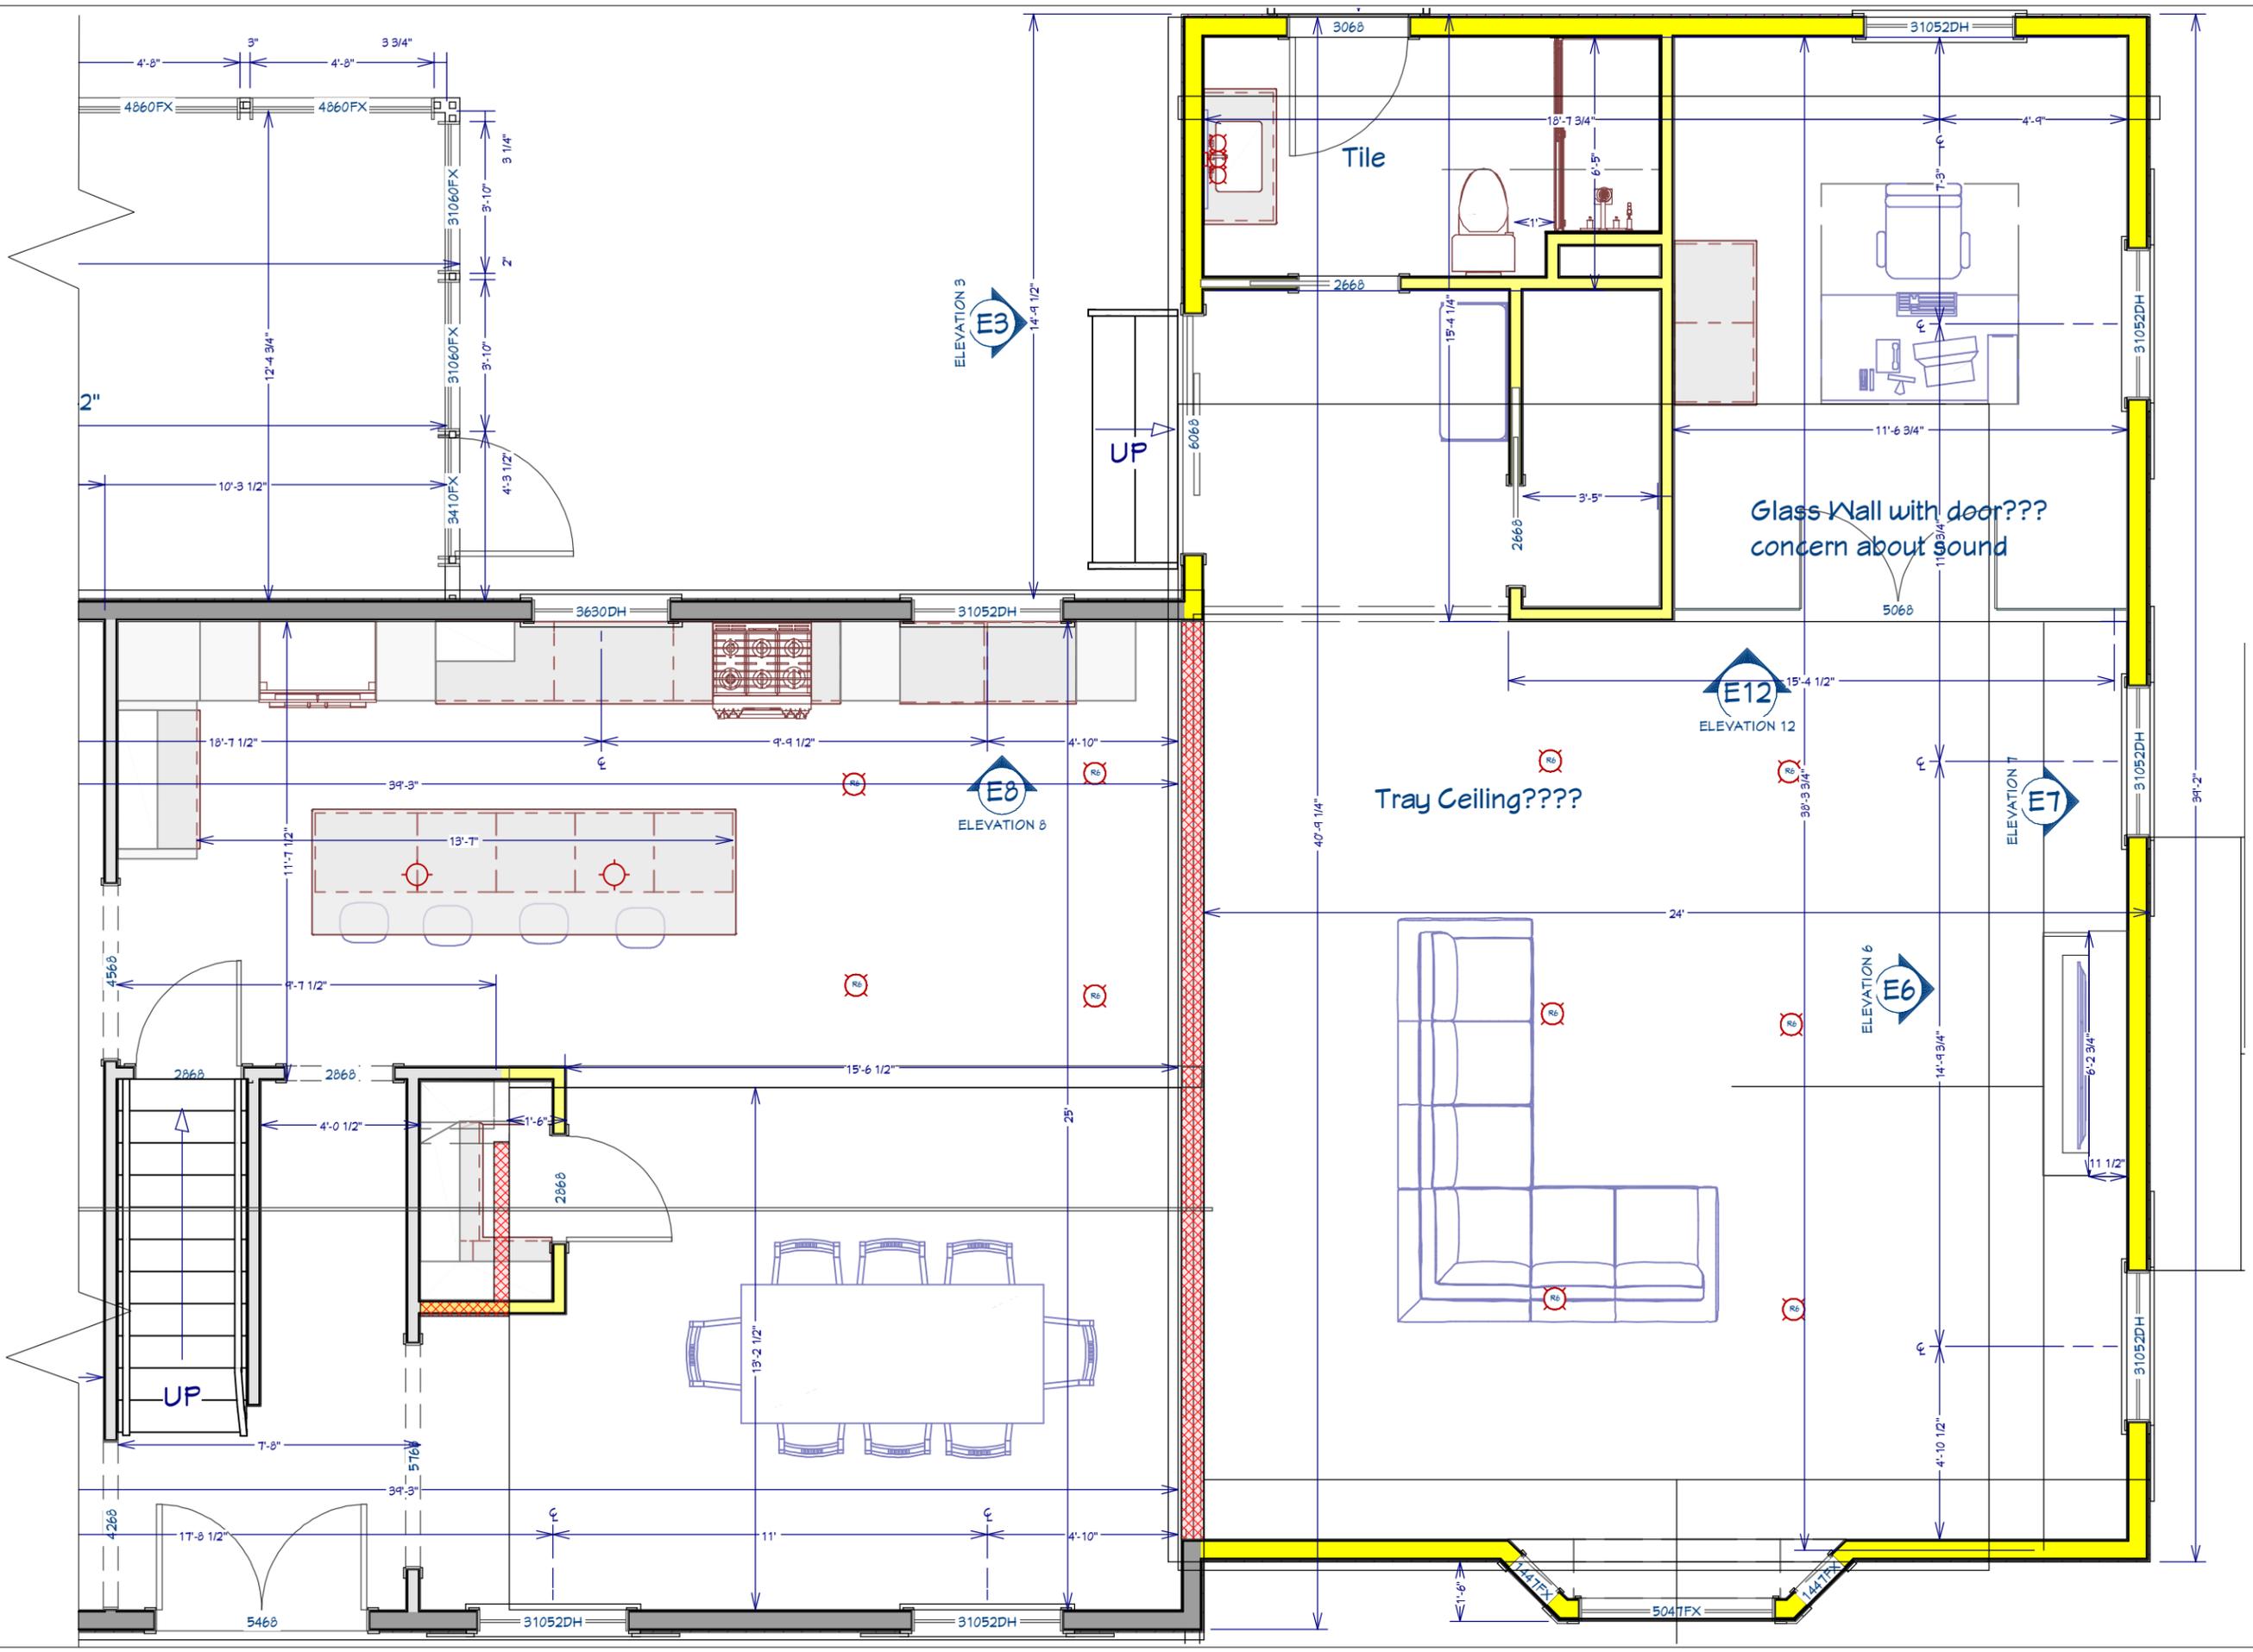

NOT
STAMPED
DRAWING
SET, USE
ONLY FOR
REFERENCE.

REV.	DESCRIPTION	BY	DATE
1	ZONING APPROVAL	JE/DB	12/10/2025
2	ARCH. REVIEW	JE/DB	01/22/2026
3	ARCH. REVIEW	JE/DB	02/04/2026

SHEET TITLE:
HEDDEN RESIDENCE
6335 Elmcrest Dr.
Hudson, OH 44236

PROJECT DESCRIPTION:
SECOND FLOOR PLAN



DATE:


12/10/2025

SCALE:


1/4" = 1'-0"

SHEET:

A-8

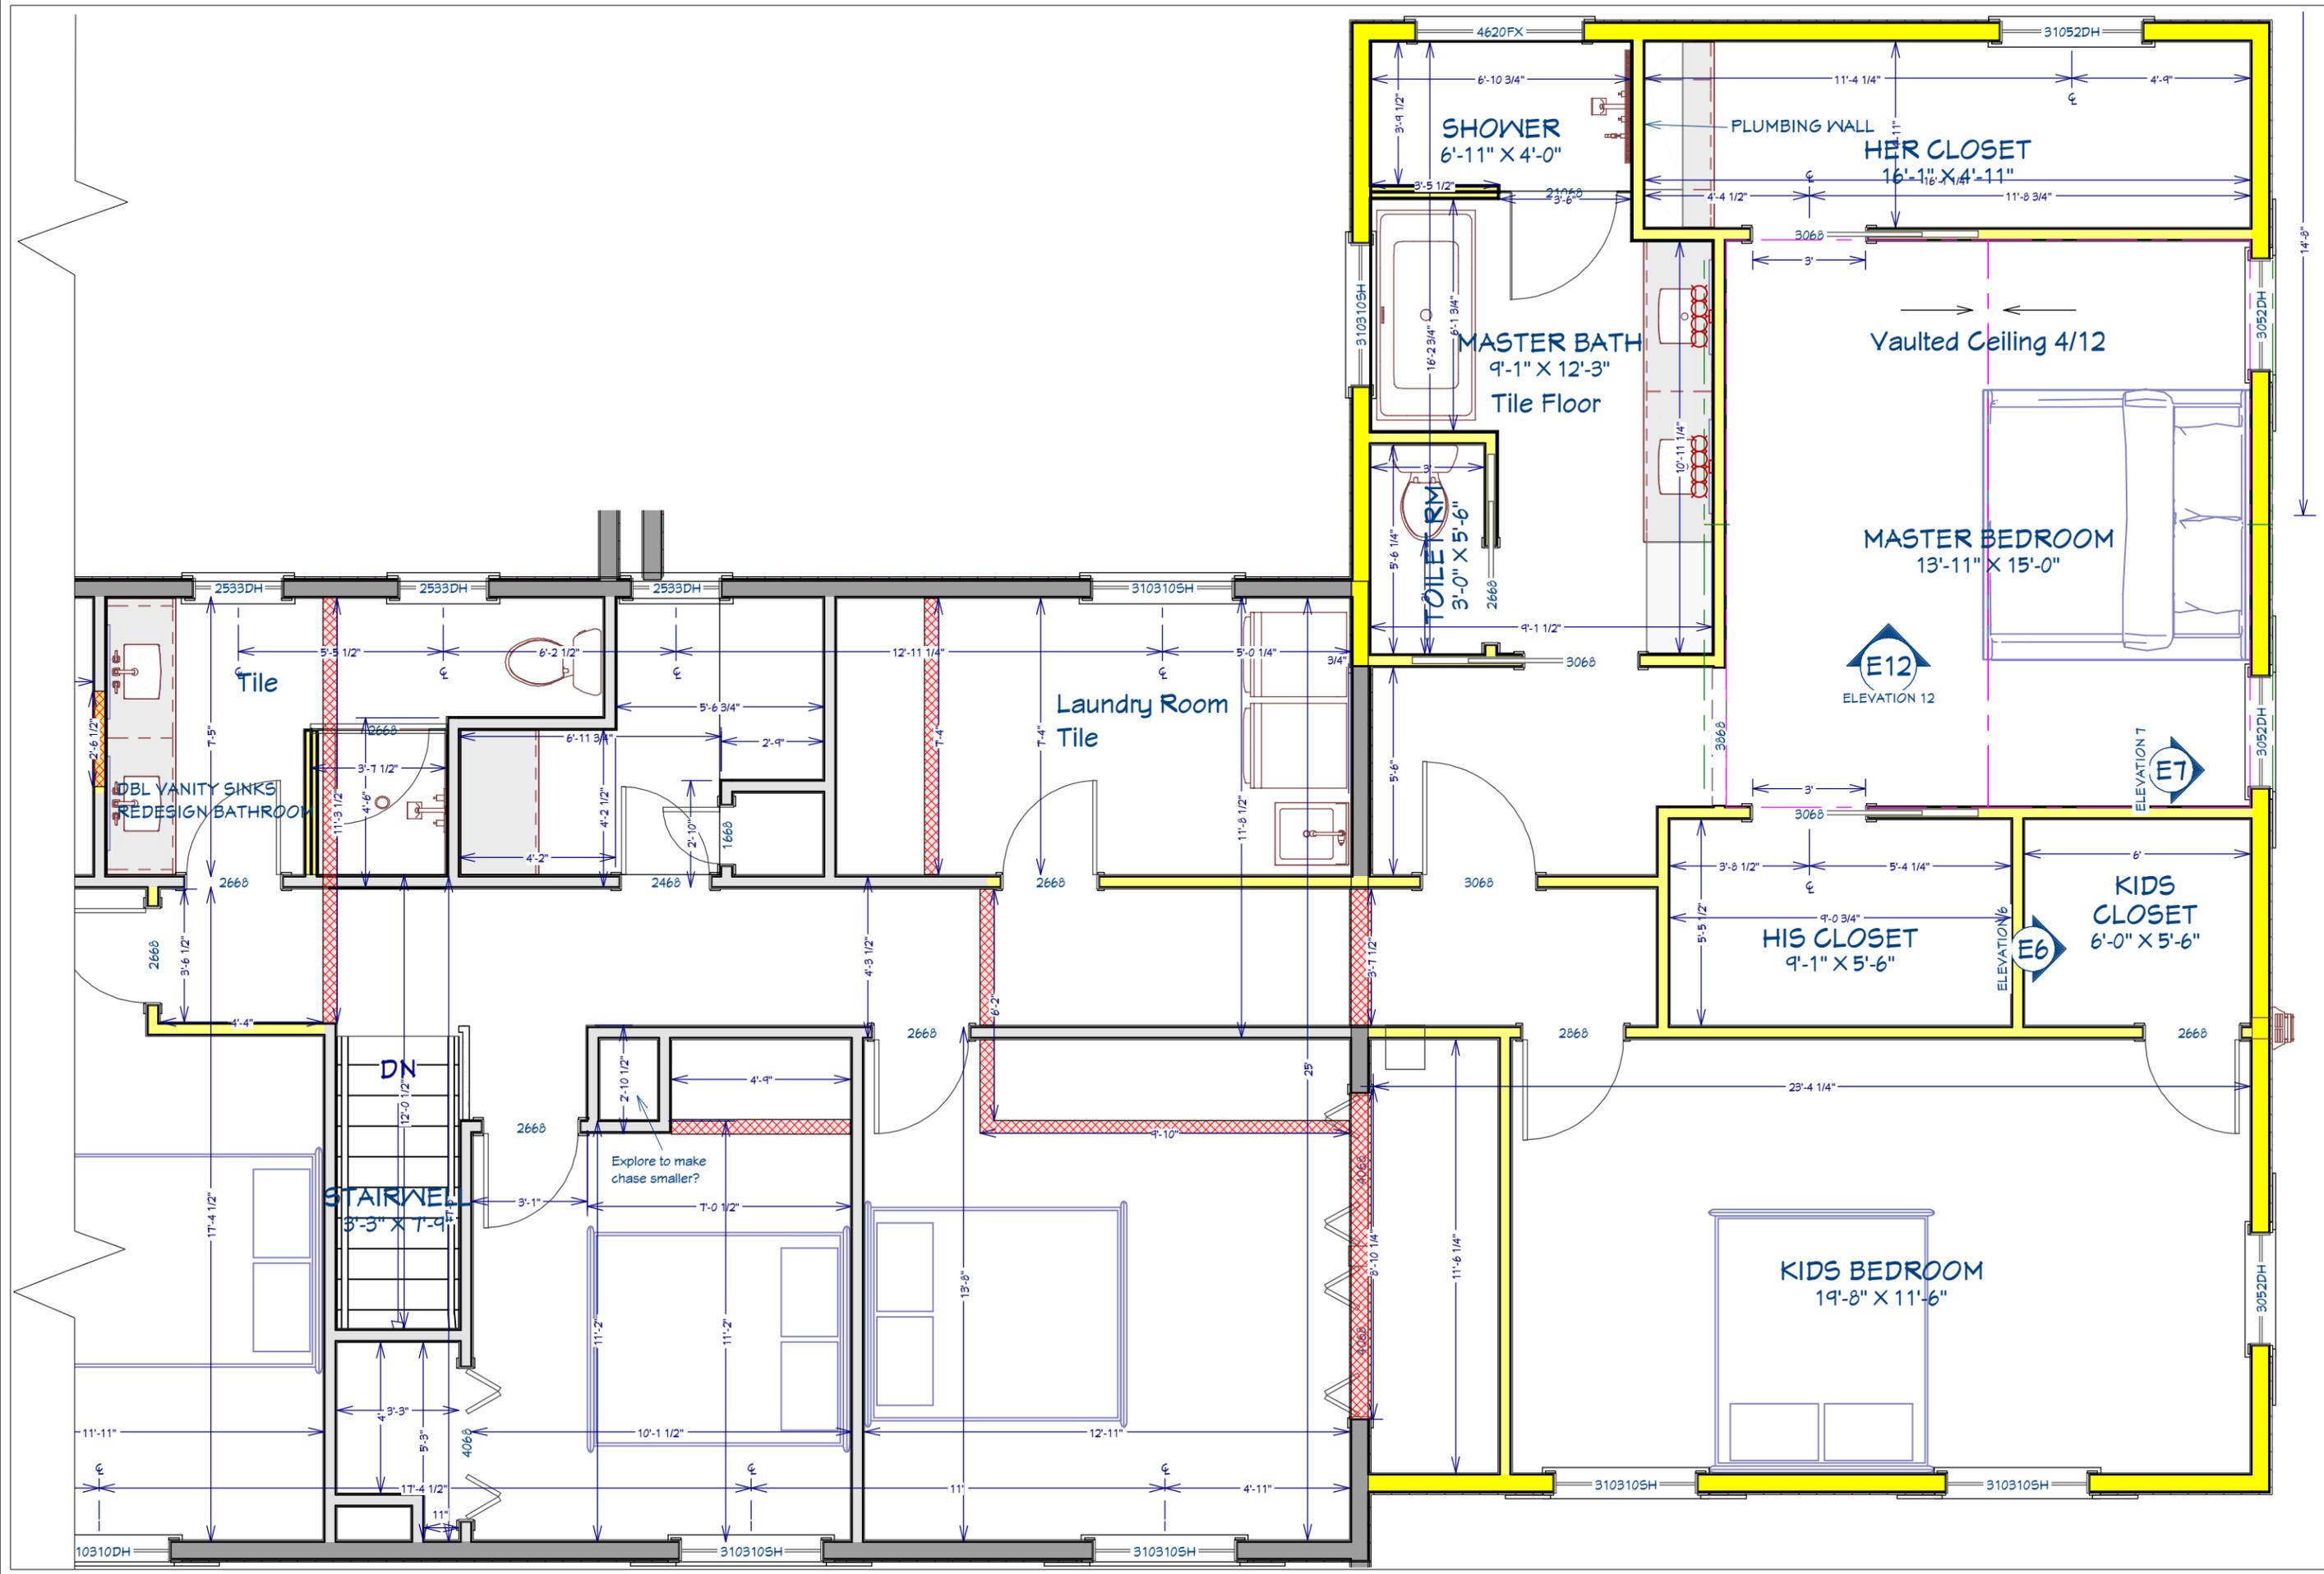

	EXISTING ROOF
	NEW ROOF

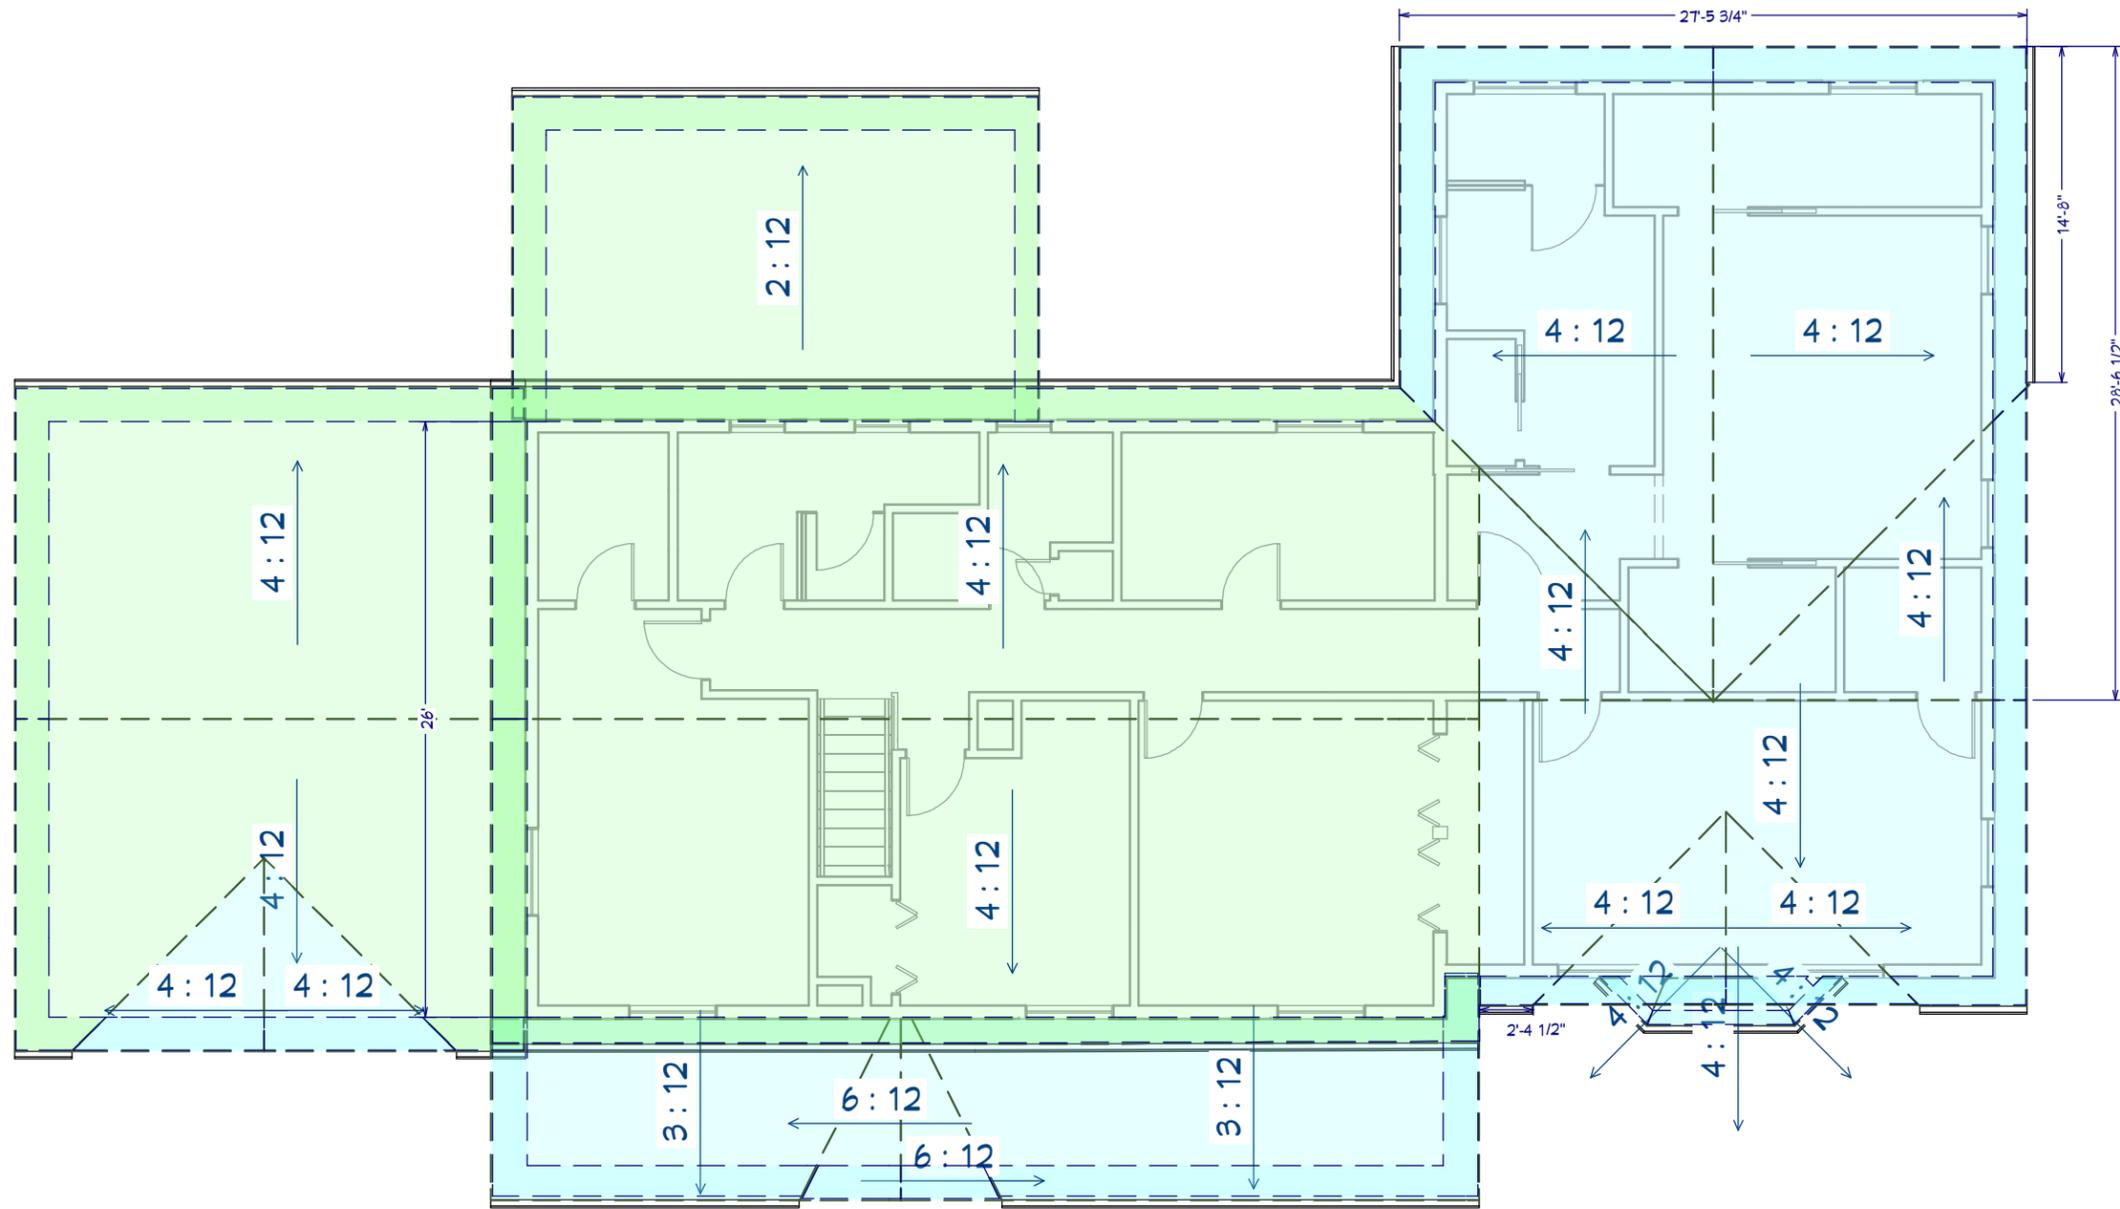

**NOT
STAMPED
DRAWING
SET, USE
ONLY FOR
REFERENCE.**

REV.	DESCRIPTION	BY	DATE
1	ZONING APPROVAL	JE/DB	12/10/2025
2	ARCH. REVIEW	JE/DB	01/22/2026
3	ARCH. REVIEW	JE/DB	02/04/2026

SHEET TITLE:
HEDDEN RESIDENCE
6335 Elmcrest Dr.
Hudson, OH 44236

PROJECT DESCRIPTION:
ROOF PLAN



DATE:
12/10/2025

SCALE:
1/8" = 1'-0"

SHEET:
A-9



**NOT
STAMPED
DRAWING
SET, USE
ONLY FOR
REFERENCE.**

REV.	DESCRIPTION	BY	DATE
1	ZONING APPROVAL	JE/DB	12/10/2025
2	ARCH. REVIEW	JE/DB	01/22/2026
3	ARCH. REVIEW	JE/DB	02/04/2026

SHEET TITLE:
HEDDEN RESIDENCE
6335 Elmcrest Dr.
Hudson, OH 44236

PROJECT DESCRIPTION:
**EXISTING HOUSE
PHOTOS**



DATE:

12/10/2025

SCALE:

N/A

SHEET:

A-10



**NOT
STAMPED
DRAWING
SET, USE
ONLY FOR
REFERENCE.**

REV.	DESCRIPTION	BY	DATE
1	ZONING APPROVAL	JE/DB	12/10/2025
2	ARCH. REVIEW	JE/DB	01/22/2026
3	ARCH. REVIEW	JE/DB	02/04/2026

SHEET TITLE:
HEDDEN RESIDENCE
6335 Elmcrest Dr.
Hudson, OH 44236

PROJECT DESCRIPTION:
**PROPOSED ADDITION
LOCATION**



DATE:


12/10/2025

SCALE:

N/A

SHEET:

A-11

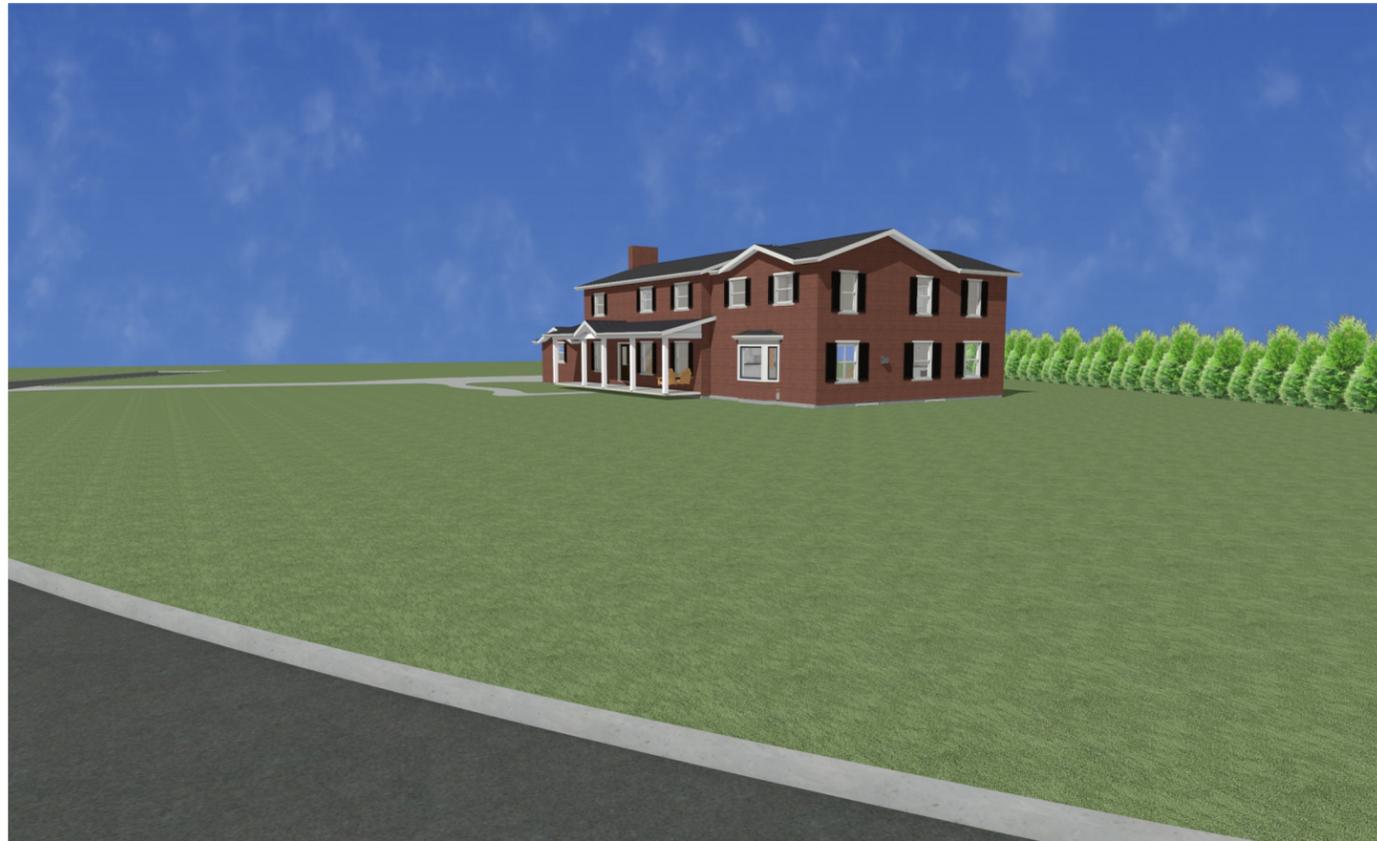

**NOT
STAMPED
DRAWING
SET, USE
ONLY FOR
REFERENCE.**

REV.	DESCRIPTION	BY	DATE
1	ZONING APPROVAL	JE/DB	12/10/2025
2	ARCH. REVIEW	JE/DB	01/22/2026
3	ARCH. REVIEW	JE/DB	02/04/2026

SHEET TITLE:
HEDDEN RESIDENCE
6335 Elmcrest Dr.
Hudson, OH 44236


PROJECT DESCRIPTION:
**PROPOSED ADDITION
RENDERINGS**



DATE:
12/10/2025

SCALE:

SHEET:
A-12

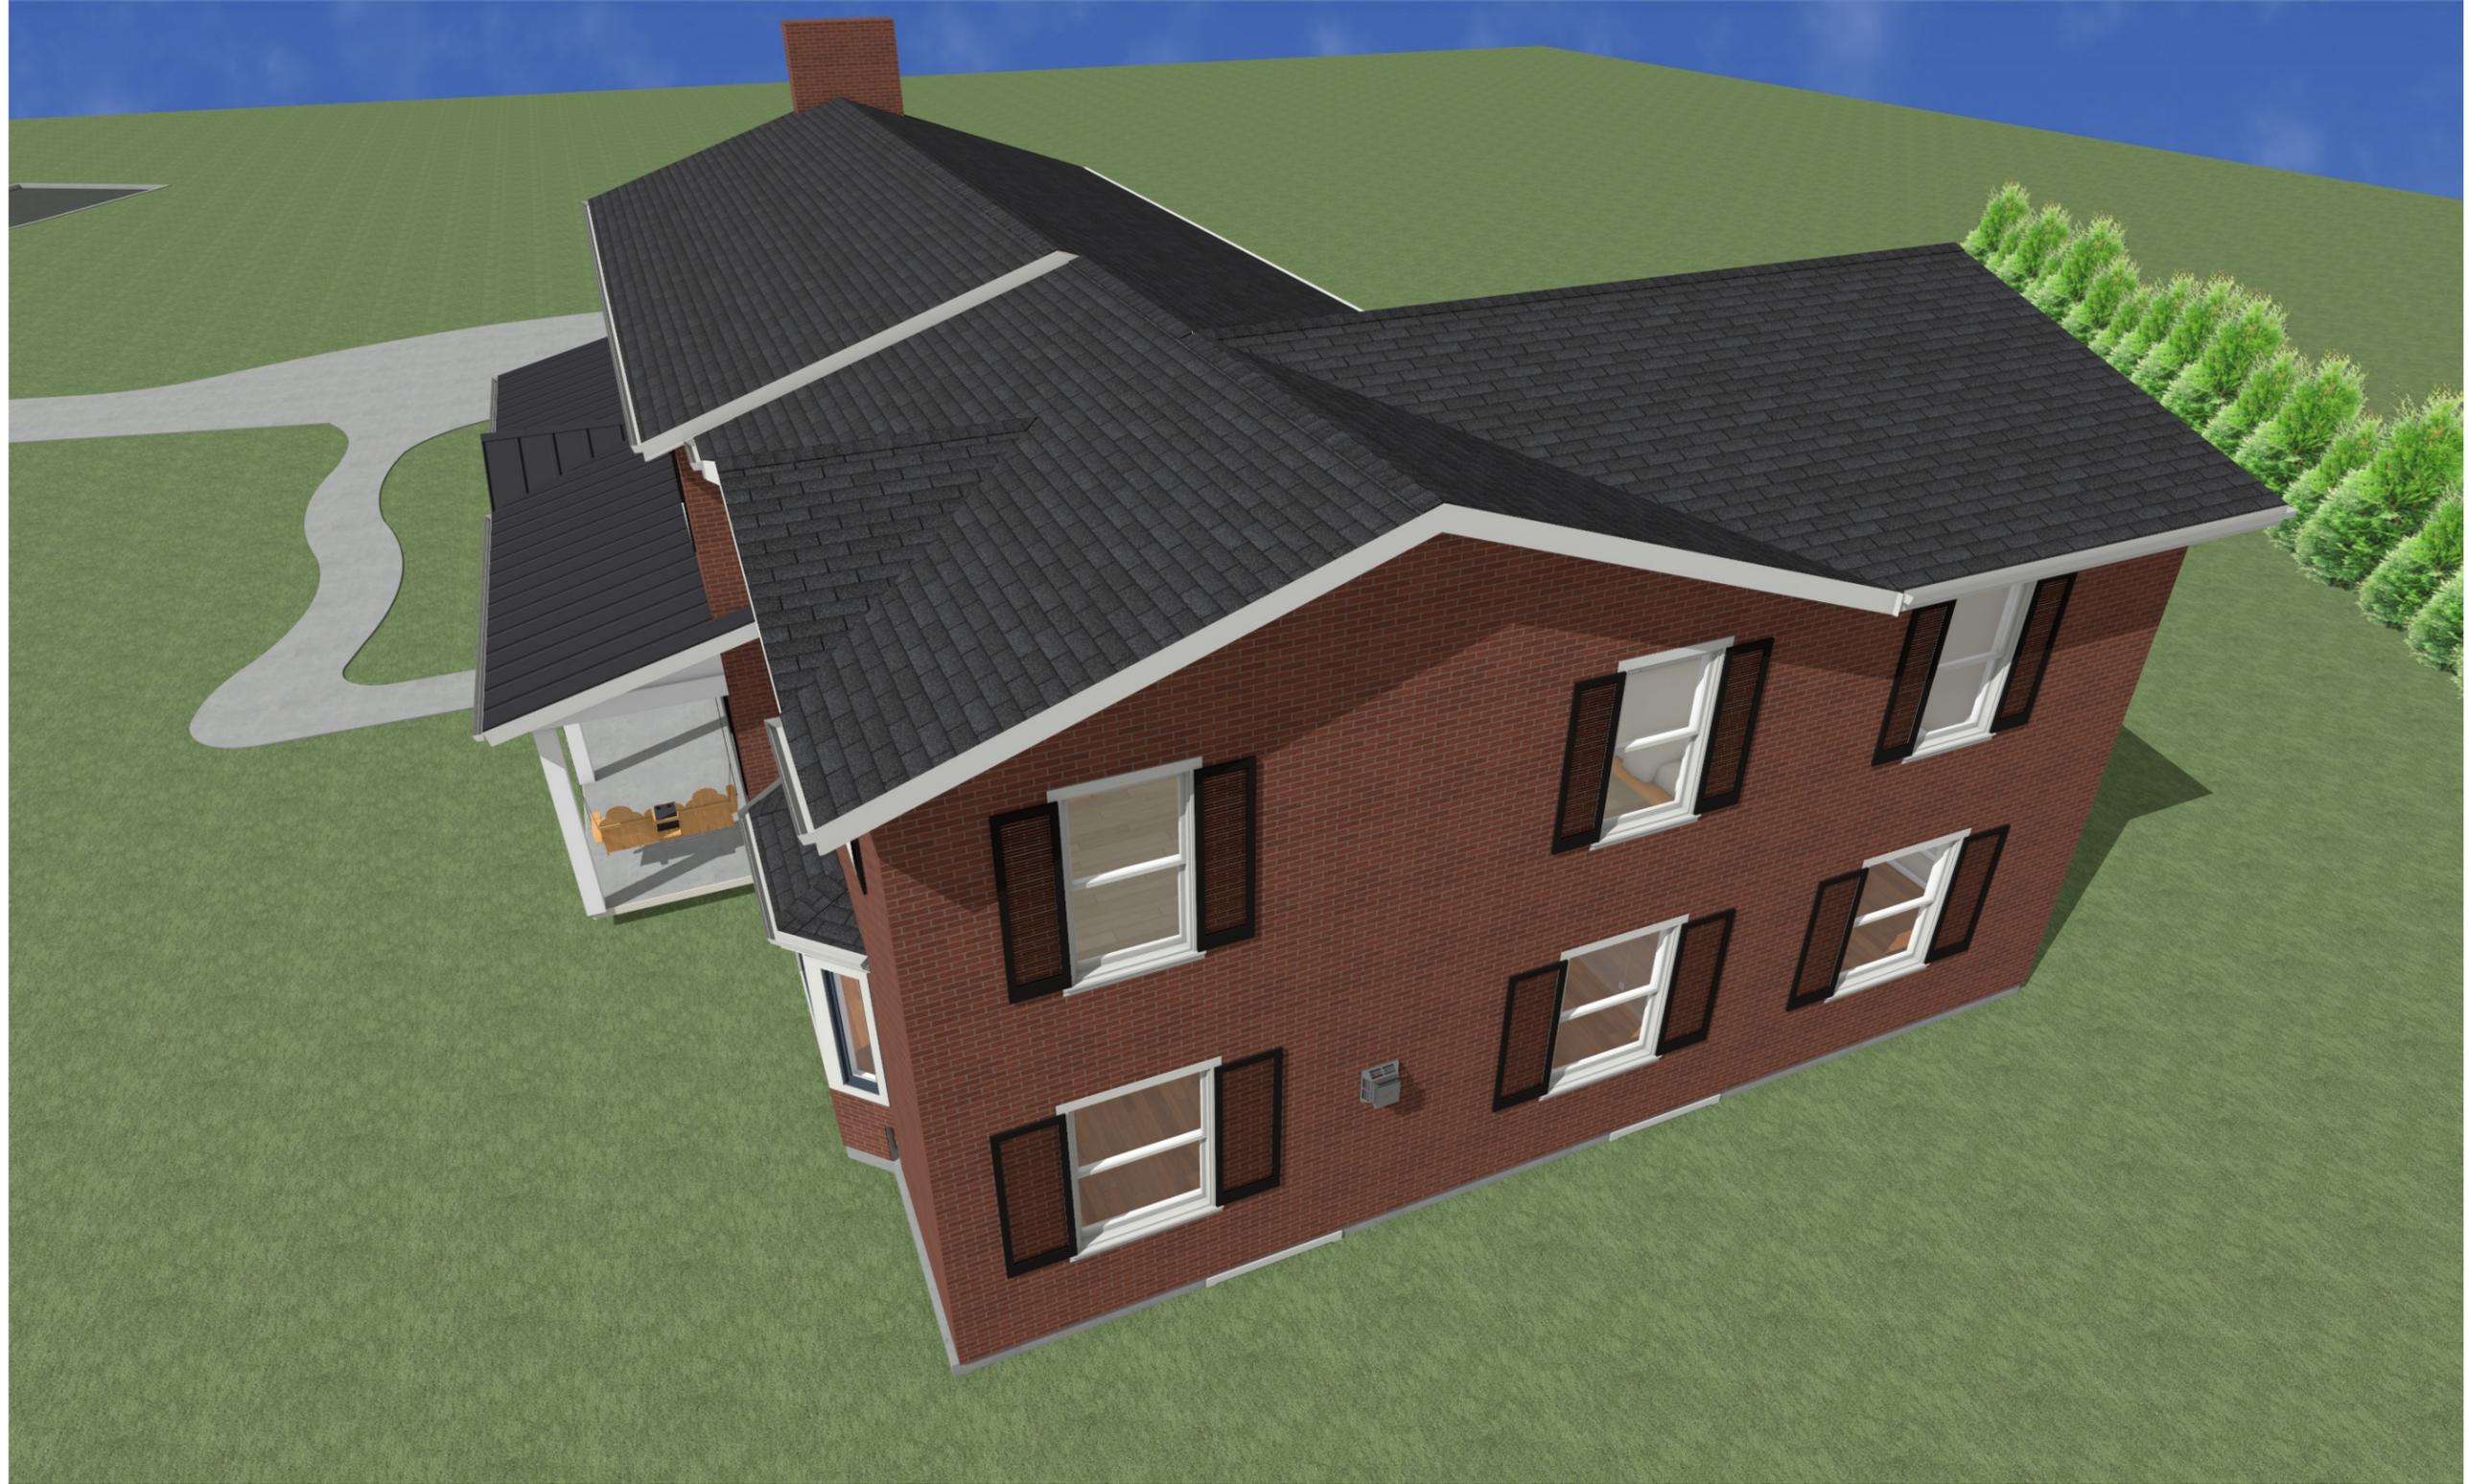

**NOT
STAMPED
DRAWING
SET, USE
ONLY FOR
REFERENCE.**

REV.	DESCRIPTION	BY	DATE
1	ZONING APPROVAL	JE/DB	12/10/2025
2	ARCH. REVIEW	JE/DB	01/22/2026
3	ARCH. REVIEW	JE/DB	02/04/2026

SHEET TITLE:
HEDDEN RESIDENCE
 6335 Elmcrest Dr.
 Hudson, OH 44236

PROJECT DESCRIPTION:
**ADDITION ROOF RIDGE
 DELINEATION**



DATE:

12/10/2025

SCALE:

SHEET:

A-13