


## FIRST FLOOR PLAN

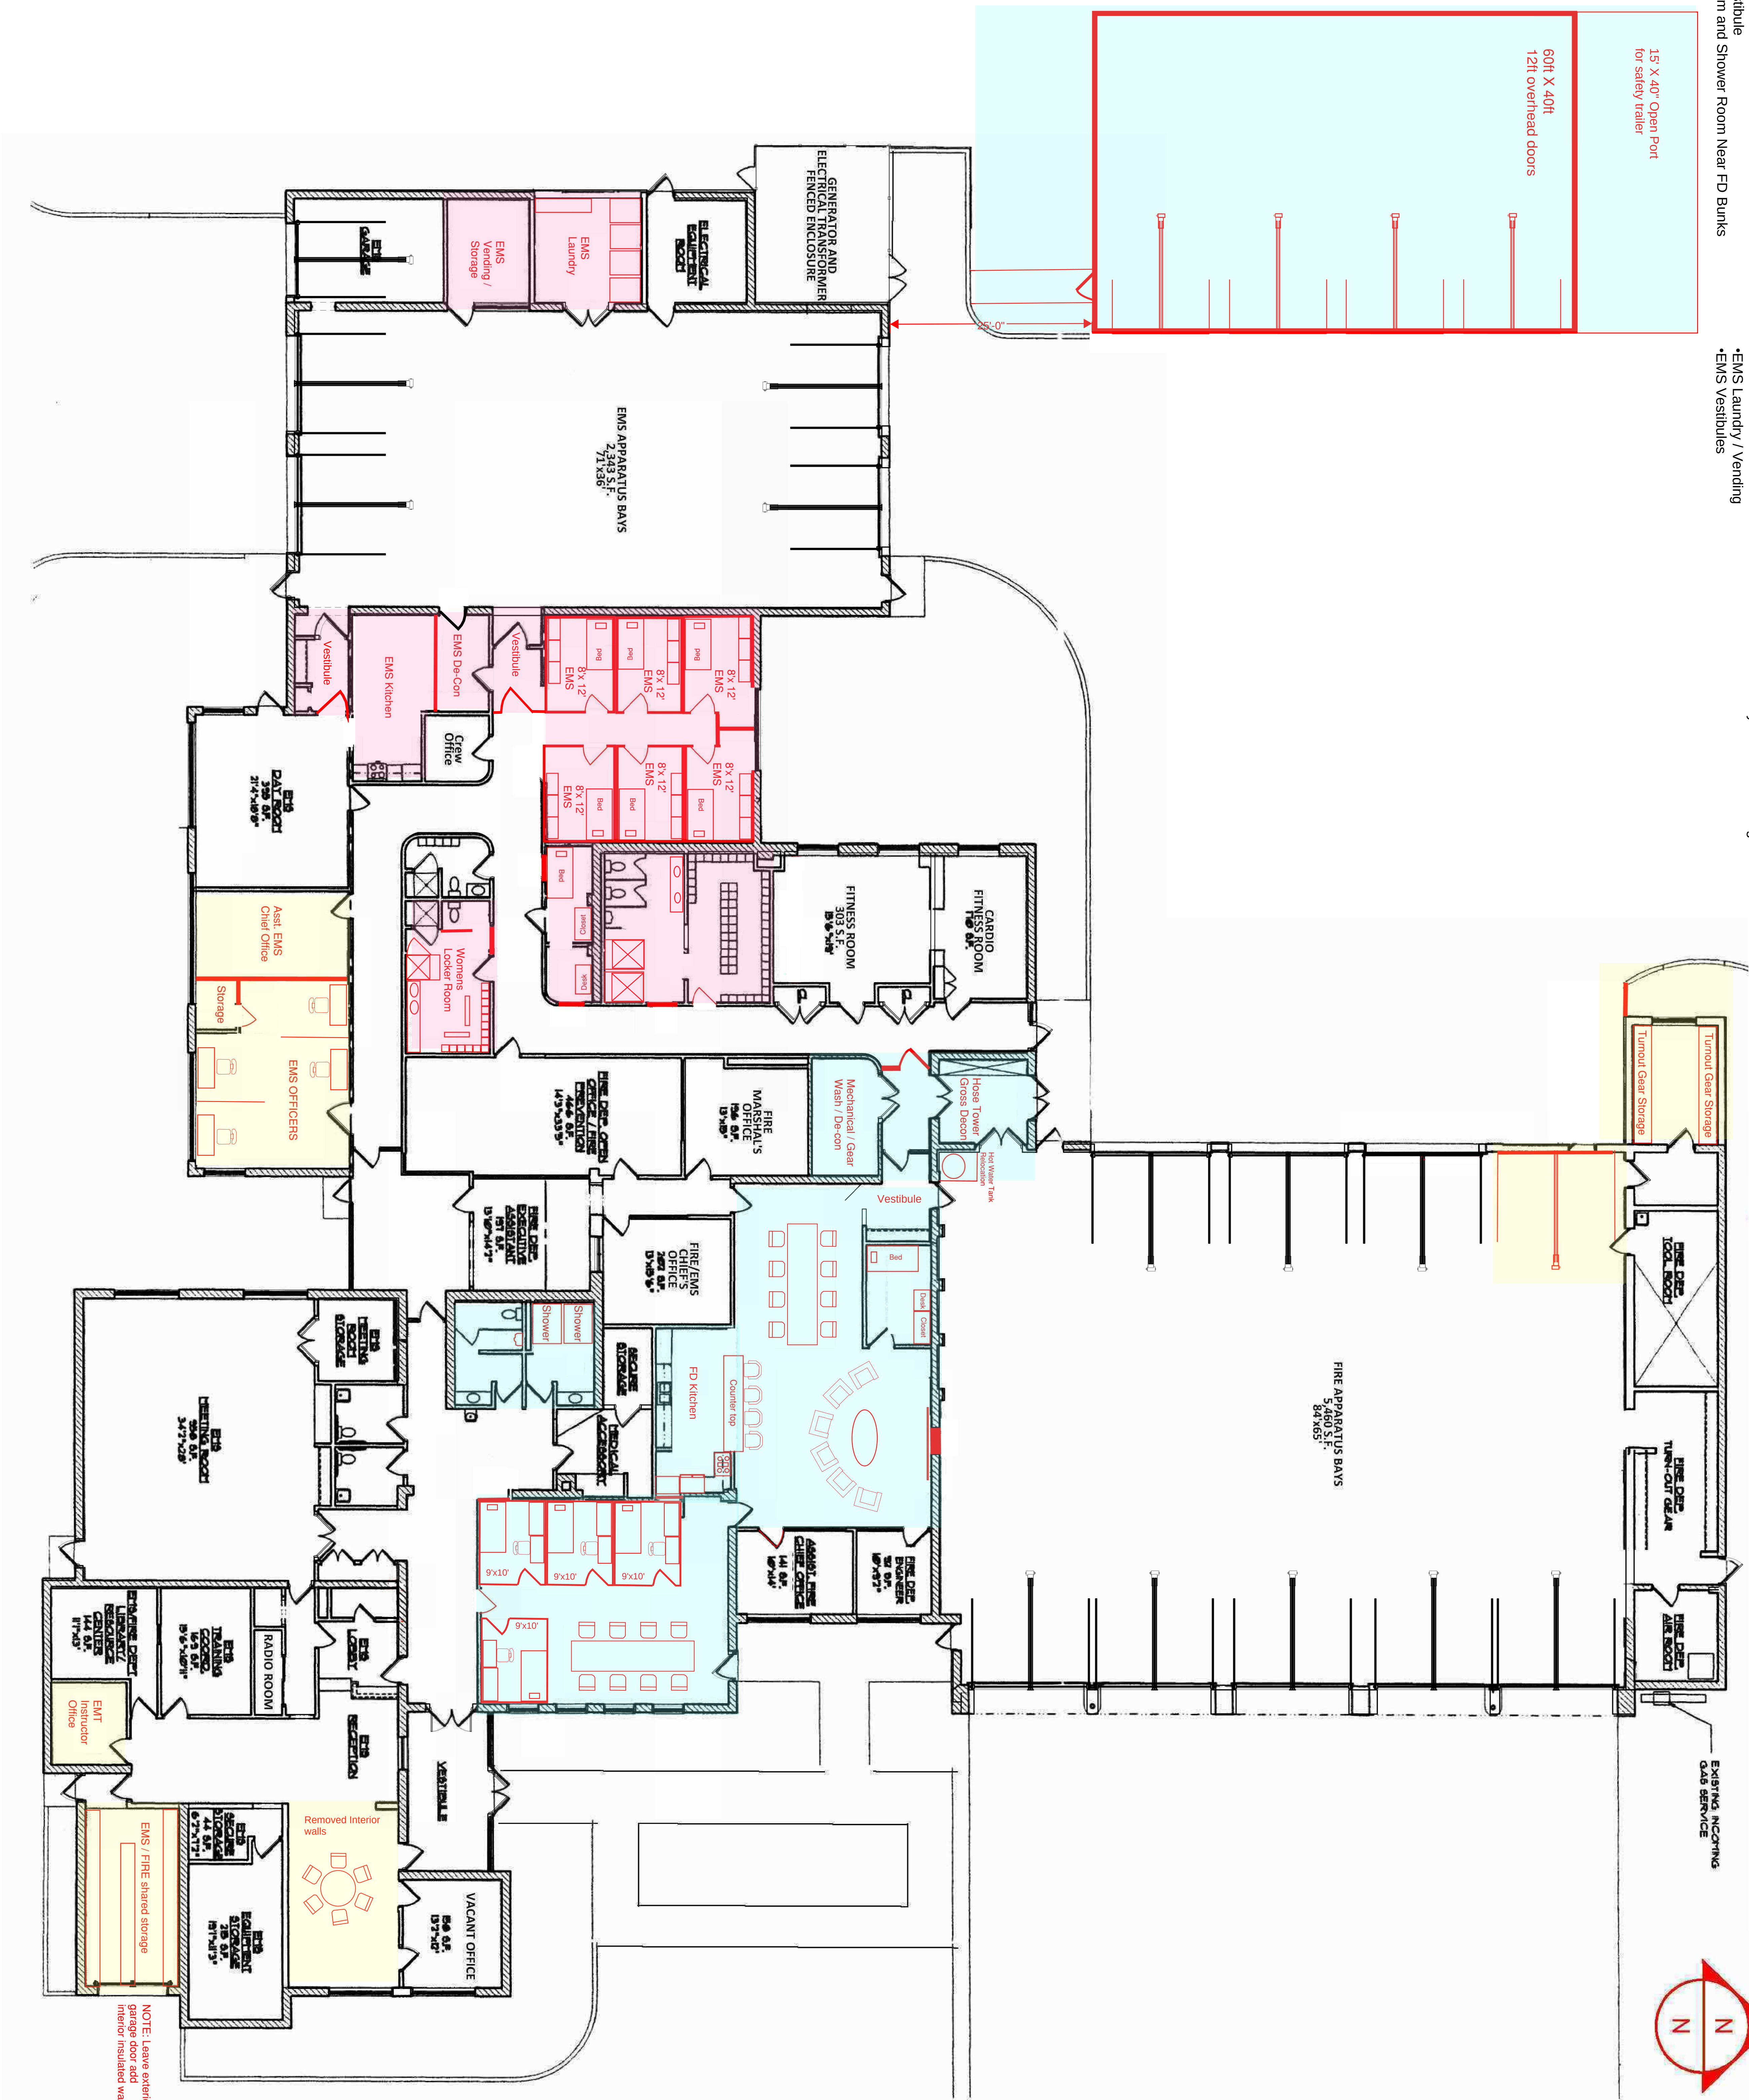

- | PHASE 1 –   | PHASE 2 –   | PHASE 3 –   |
|---|---|---|
| <ul style="list-style-type: none"> <li>•Vehicle Storage Building / Port</li> <li>•FD Bunk Rooms / Conference Room</li> <li>•FD Officer Bunk Room / Day Room</li> <li>•FD Kitchen</li> <li>•FD Gross Decon / Gear Washroom</li> <li>•FD Vestibule</li> <li>•Restroom and Shower Room Near FD Bunks</li> </ul> | <ul style="list-style-type: none"> <li>•EMS Bunk Rooms</li> <li>•EMS Officer Bunk Room</li> <li>•Men's Locker Room</li> <li>•Women's Locker Room</li> <li>•EMS Kitchen / Decon Room</li> <li>•EMS Laundry / Vending</li> <li>•EMS Vestibules</li> </ul> | <ul style="list-style-type: none"> <li>•Ass EMS Chief Office / EMS Officers Office</li> <li>•Front Office Wall Removal</li> <li>•E-MT Instructor Office</li> <li>•EMS / Fire Storage Area.</li> <li>•FD Bay Door and Parking Lot Work.</li> </ul> |

## PHASE 1 –

- EMS Bunk Rooms
- EMS Officer Bunk Room
- Men's Locker Room
- Women's Locker Room
- EMS Kitchen / Decon Room
- EMS Laundry / Vending
- EMS Vestibules

### PHASE 3 -

- Asst EMS Chief Office / EMS Office
- Front Office Wall Removal
- EMT Instructor Office
- EMS / Fire Storage Area.
- FD Bay Door and Parking Lot Work.

Seal

NOT FOR CONSTRUCTION

Sheet C: Midway, Texas 800000  
Elevation Data 00000000  
DMA # 1000000

[illegible][illegible]

**Hudson Fire and EMS**  
40 S Oviatt St, Hudson, OH 44236

**CITY OF HUDSON**  
1140 TEREX RD HUDSON OH 44236

|                       |  |                        |  |
|-----------------------|--|------------------------|--|
| Drawing Size<br>30x42 |  | Project #:<br>24061    |  |
| Drawn By:<br>VM       |  | Checked By:<br>Checker |  |

Title: **EXISTING FIRST FLOOR  
PLAN**

Sheet Number: **A2.1.1**

Date: 03.17.2025

©2023 by KDM Design, Inc.