

8 Plot Plan
1" = 30'-0"



PLAN NUMBER
HD17162

Addition
Cliff & Eston Brown
2371 Cambridge Dr.
Hudson, OH 44236

DRAWN BY
STEVE DONANT

Room sizing and total square feet may vary with elevation changes.
Rough openings and hallways may vary.
Elevations are Artist's conceptions.


REVISIONS	
NAME	DATE

SCALE
1/8"=1'-0"

Square Feet	
1st	447
Total	447

SHEET NAME
PLOT Plan

SHEET NUMBER
8 OF 8

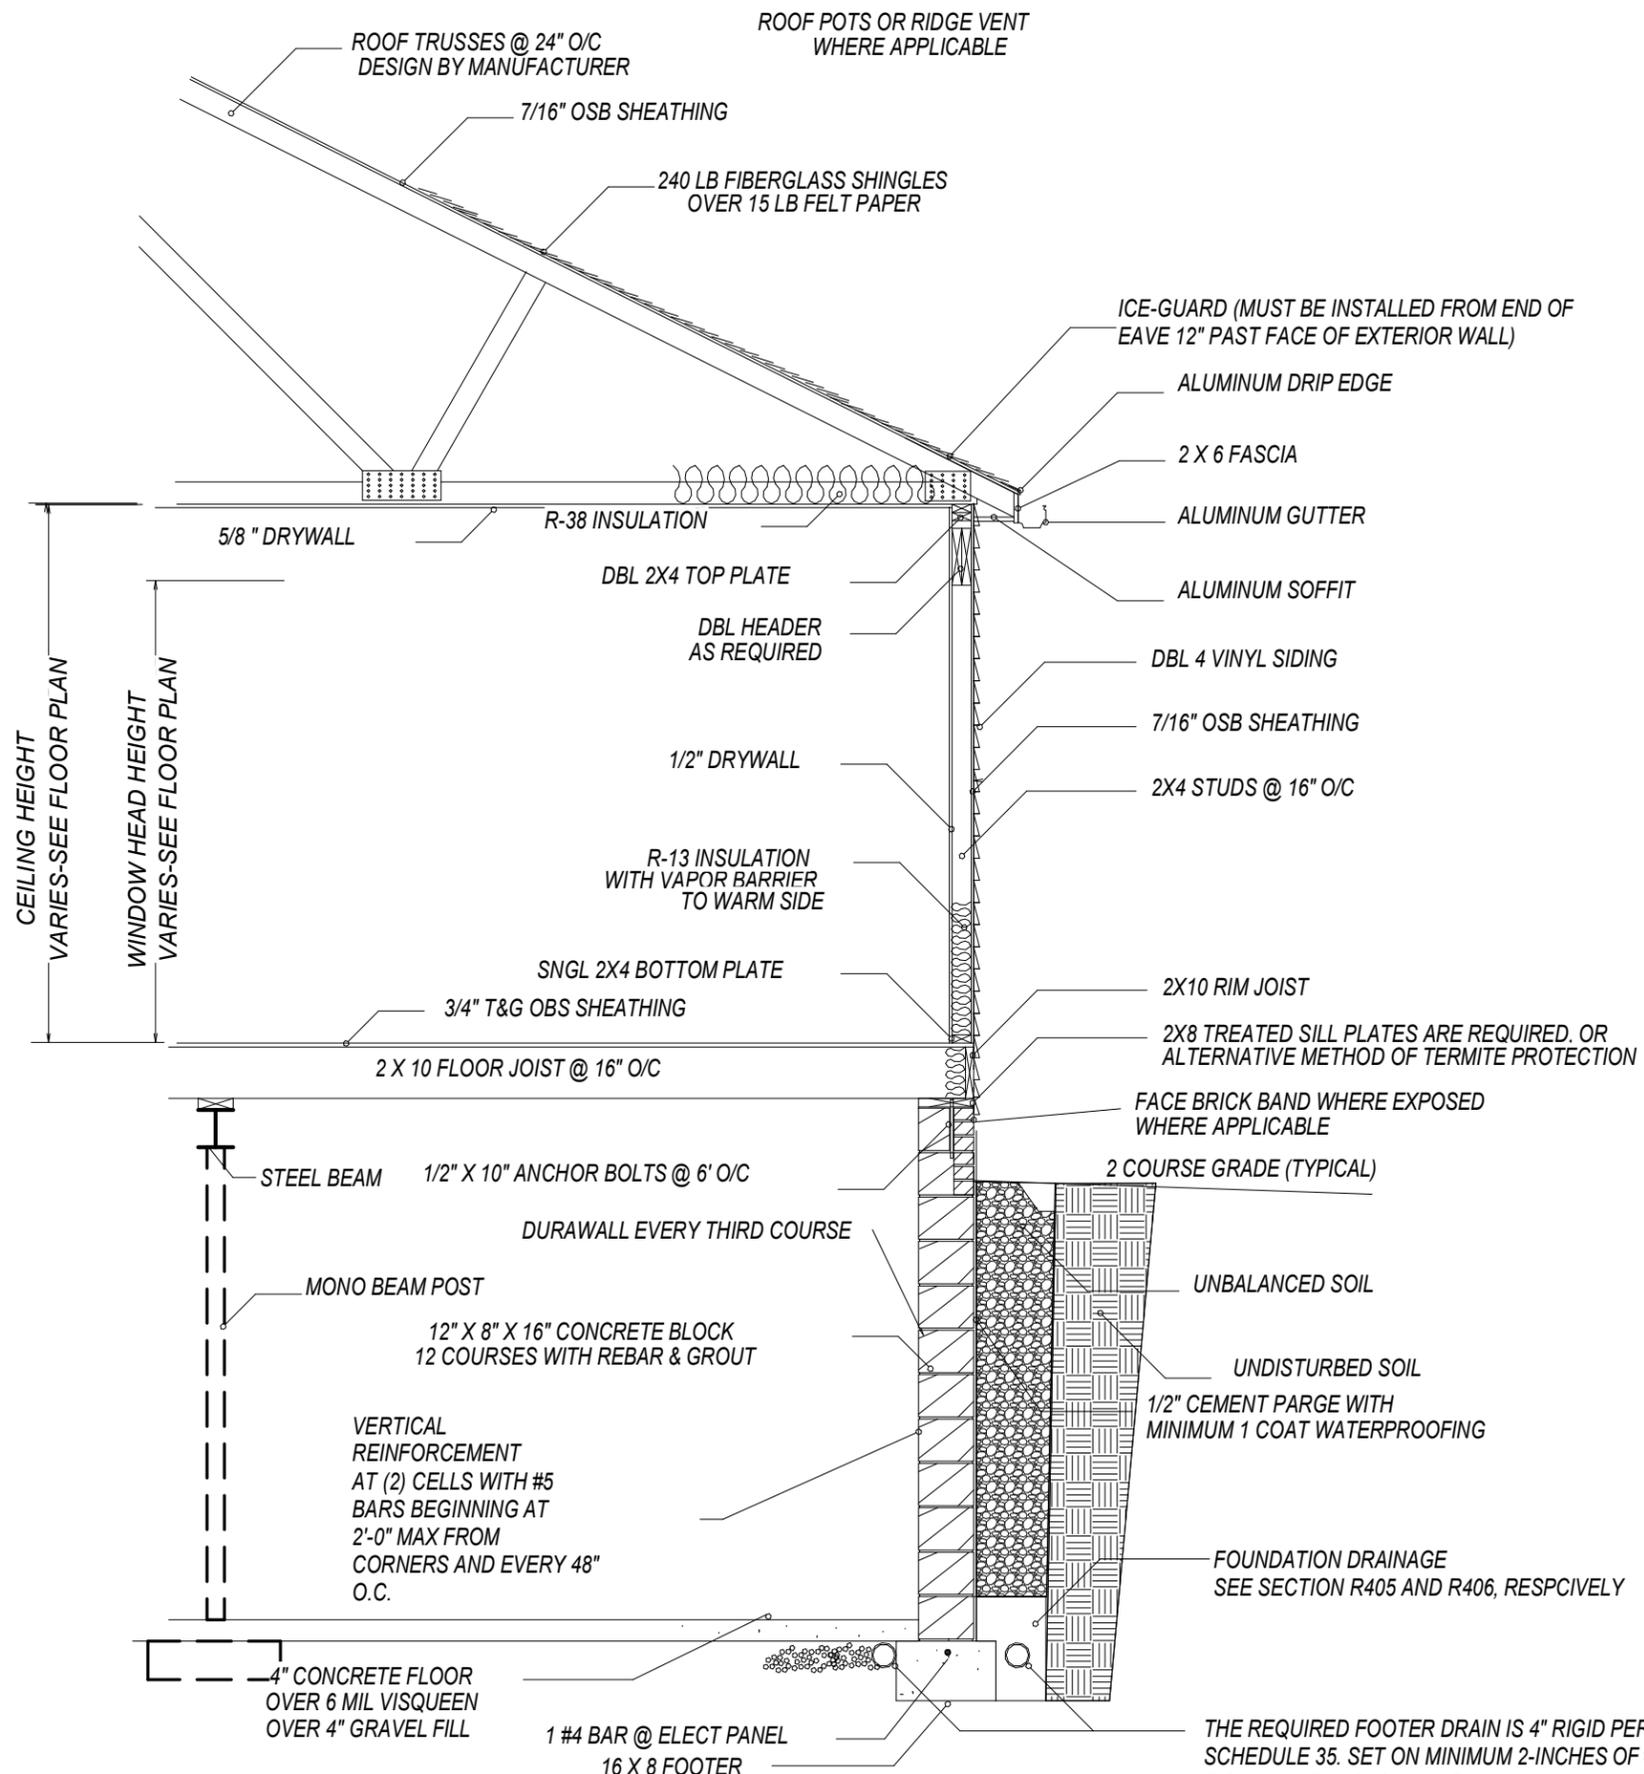

TYPICAL WALL SECTION

DRAWING STATUS: FINAL



PLAN NUMBER
HD17162

Addition
Cliff & Eston Brown
2371 Cambridge Dr.
Hudson, OH 44236

DRAWN BY
STEVE DONANT

Room sizing and total square feet may vary with elevation changes. Rough openings and hallways may vary. Elevations are Artist's conceptions.


REVISIONS	
NAME	DATE

SCALE
1/8"=1'-0"

Square Feet	
1st	447
Total	447

SHEET NAME
Details

SHEET NUMBER
7 OF 8

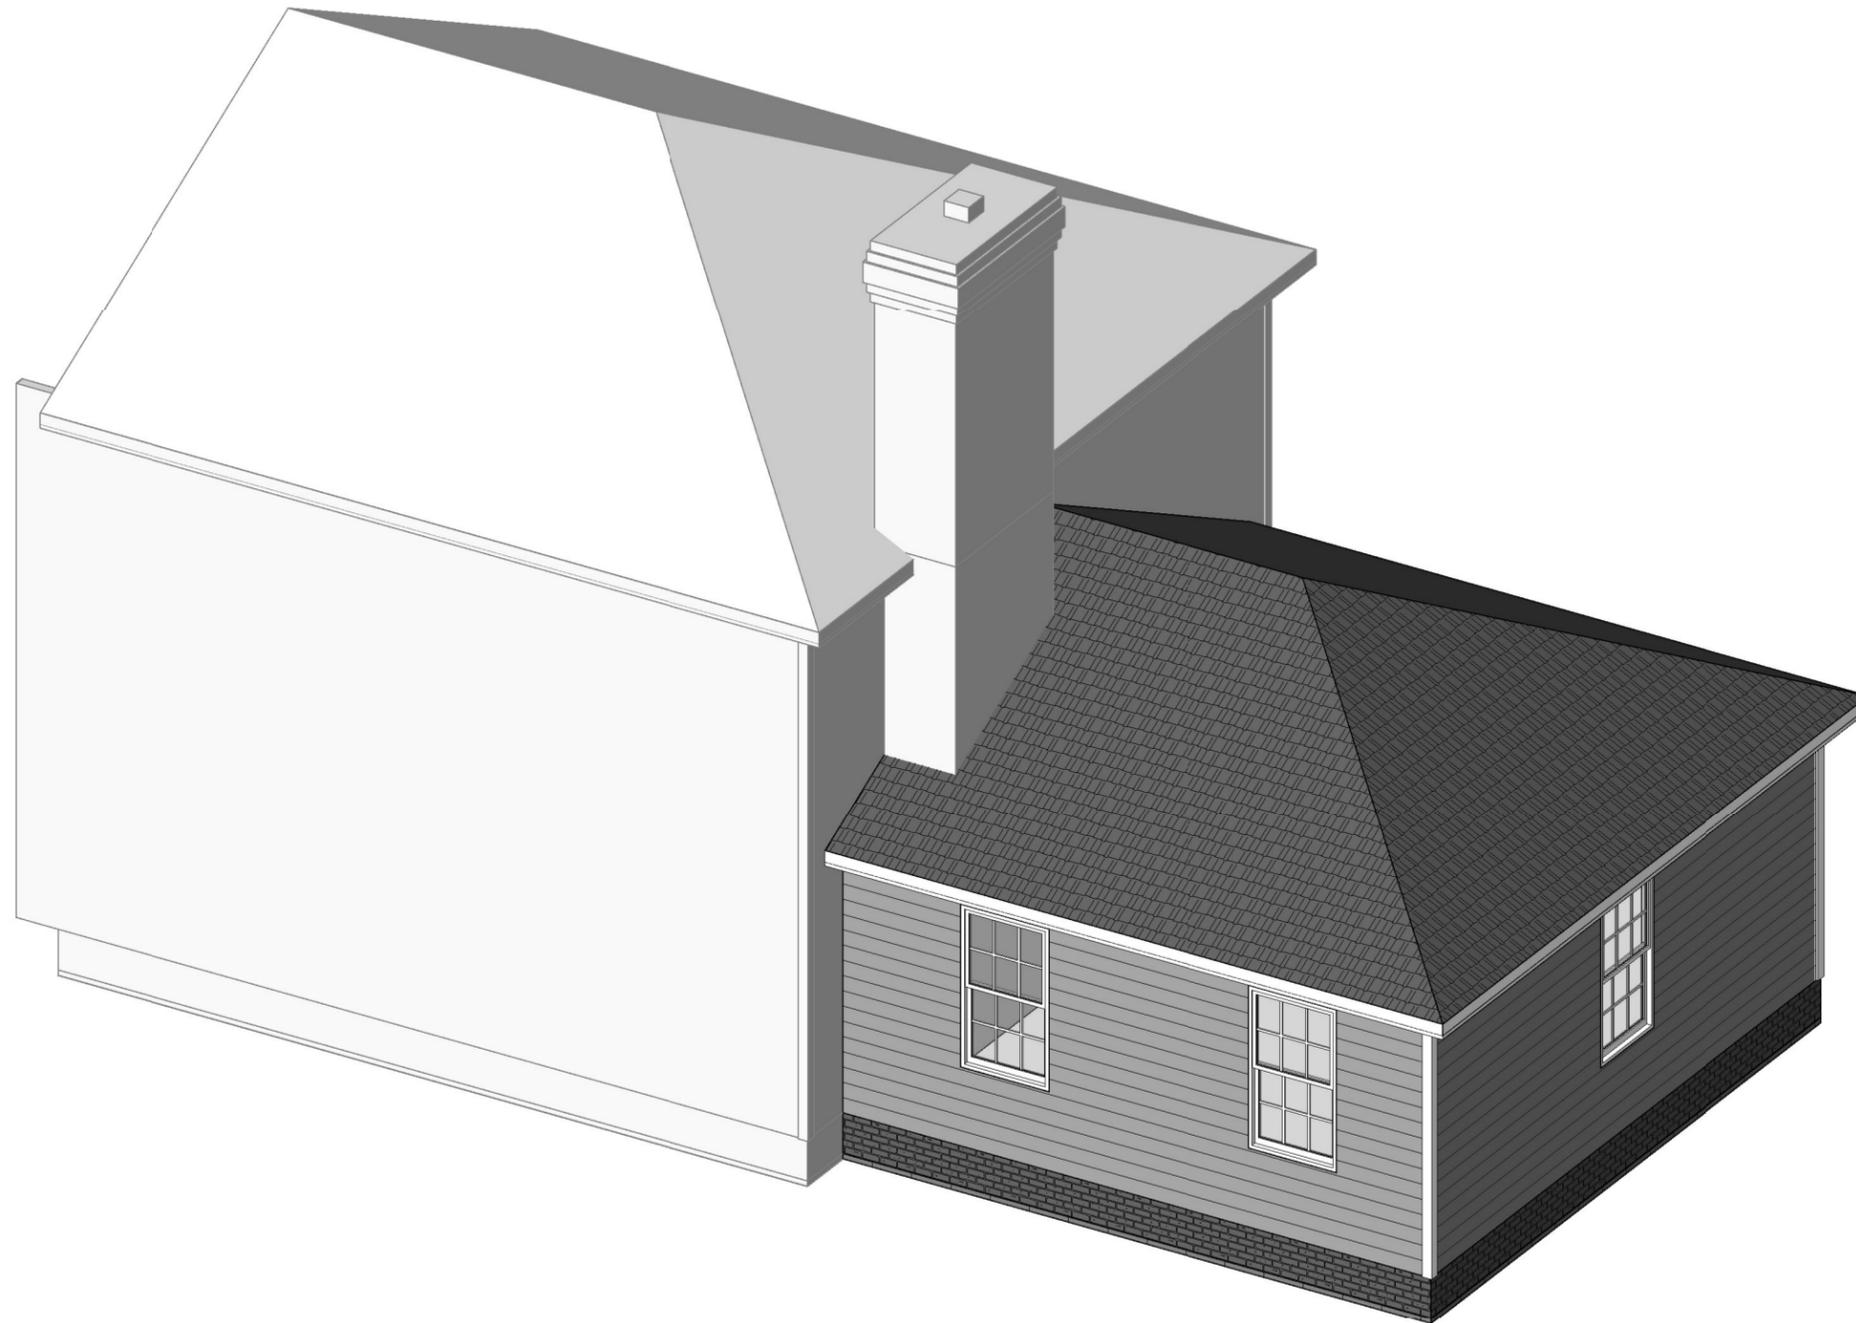

PLAN NUMBER
HD17162

Addition
Cliff & Eston Brown
2371 Cambridge Dr.
Hudson, OH 44236

DRAWN BY
STEVE DONANT

Room sizing and total square feet may vary with elevation changes. Rough openings and hallways may vary. Elevations are Artist's conceptions.

REVISIONS	
NAME	DATE


SCALE
1/8"=1'-0"

Square Feet	
1st	447
Total	447

SHEET NAME
Details

SHEET NUMBER
6 OF 8

DRAWING STATUS: FINAL

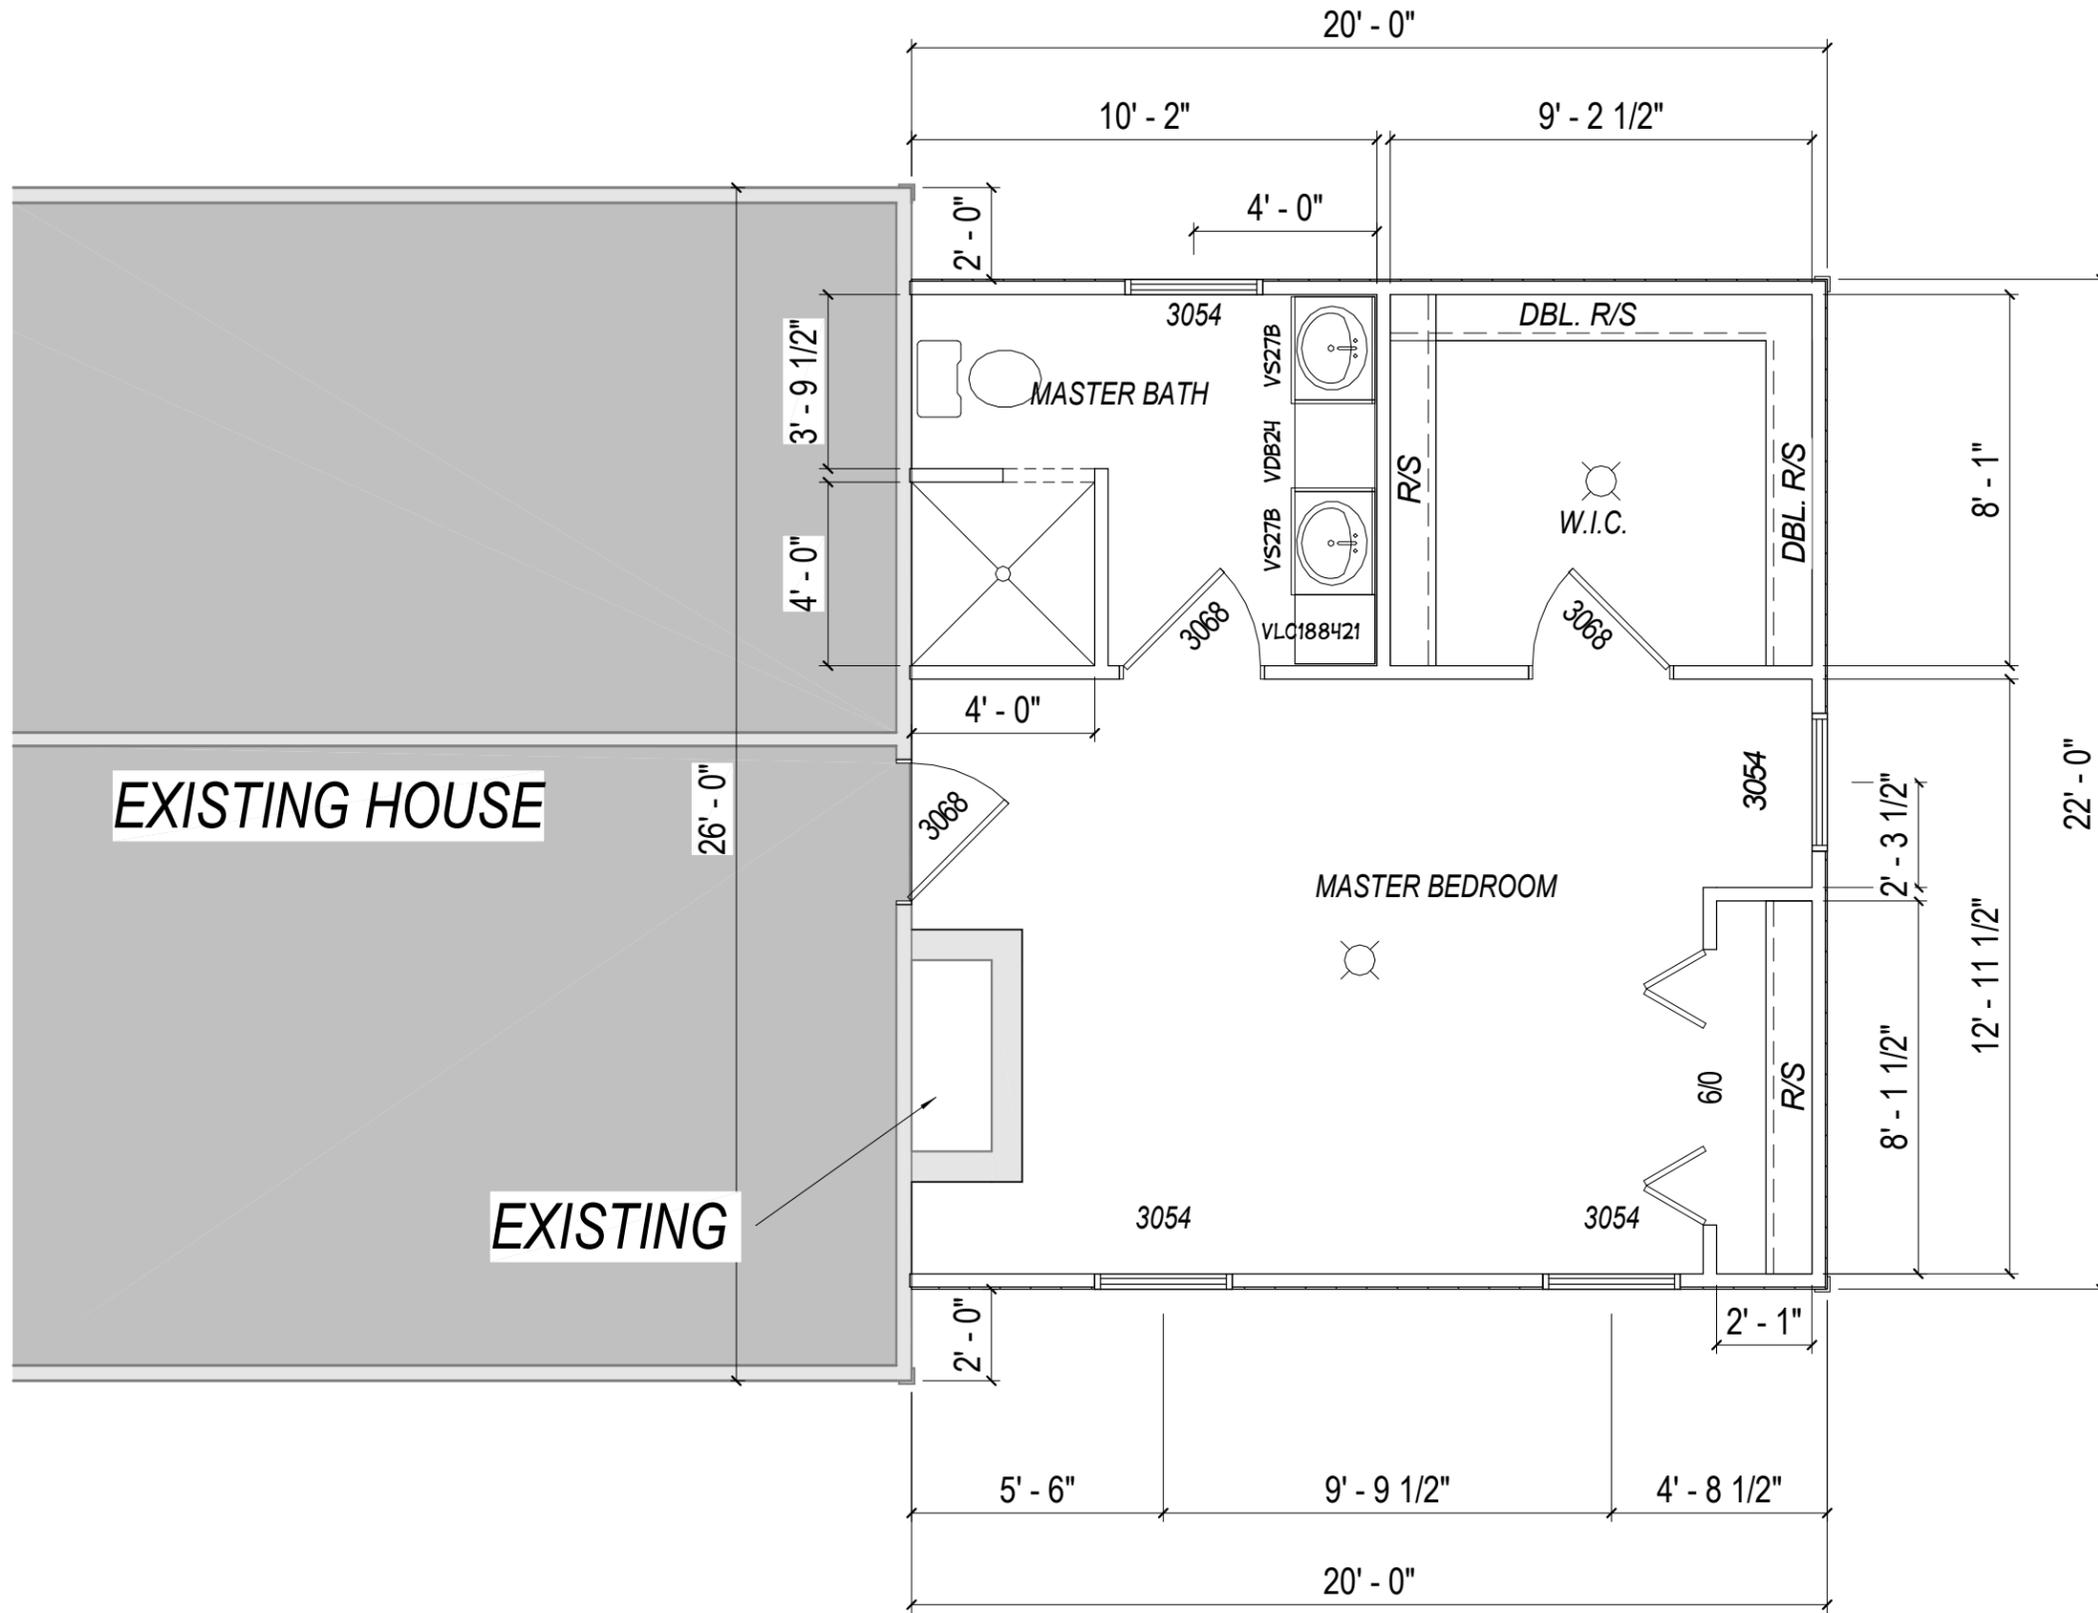

PLAN NUMBER
HD17162
 Addition
 Cliff & Eston Brown
 2371 Cambridge Dr.
 Hudson, OH 44236

DRAWN BY
 STEVE DONANT
 Room sizing and total square feet
 may vary with elevation changes.
 Rough openings and
 hallways may vary.
 Elevations are Artist's
 conceptions.

REVISIONS	
NAME	DATE


SCALE
 1/8"=1'-0"

Square Feet	
1st	447
Total	447

SHEET NAME
 First Floor Plan

SHEET NUMBER
5 OF 8

DRAWING STATUS: FINAL

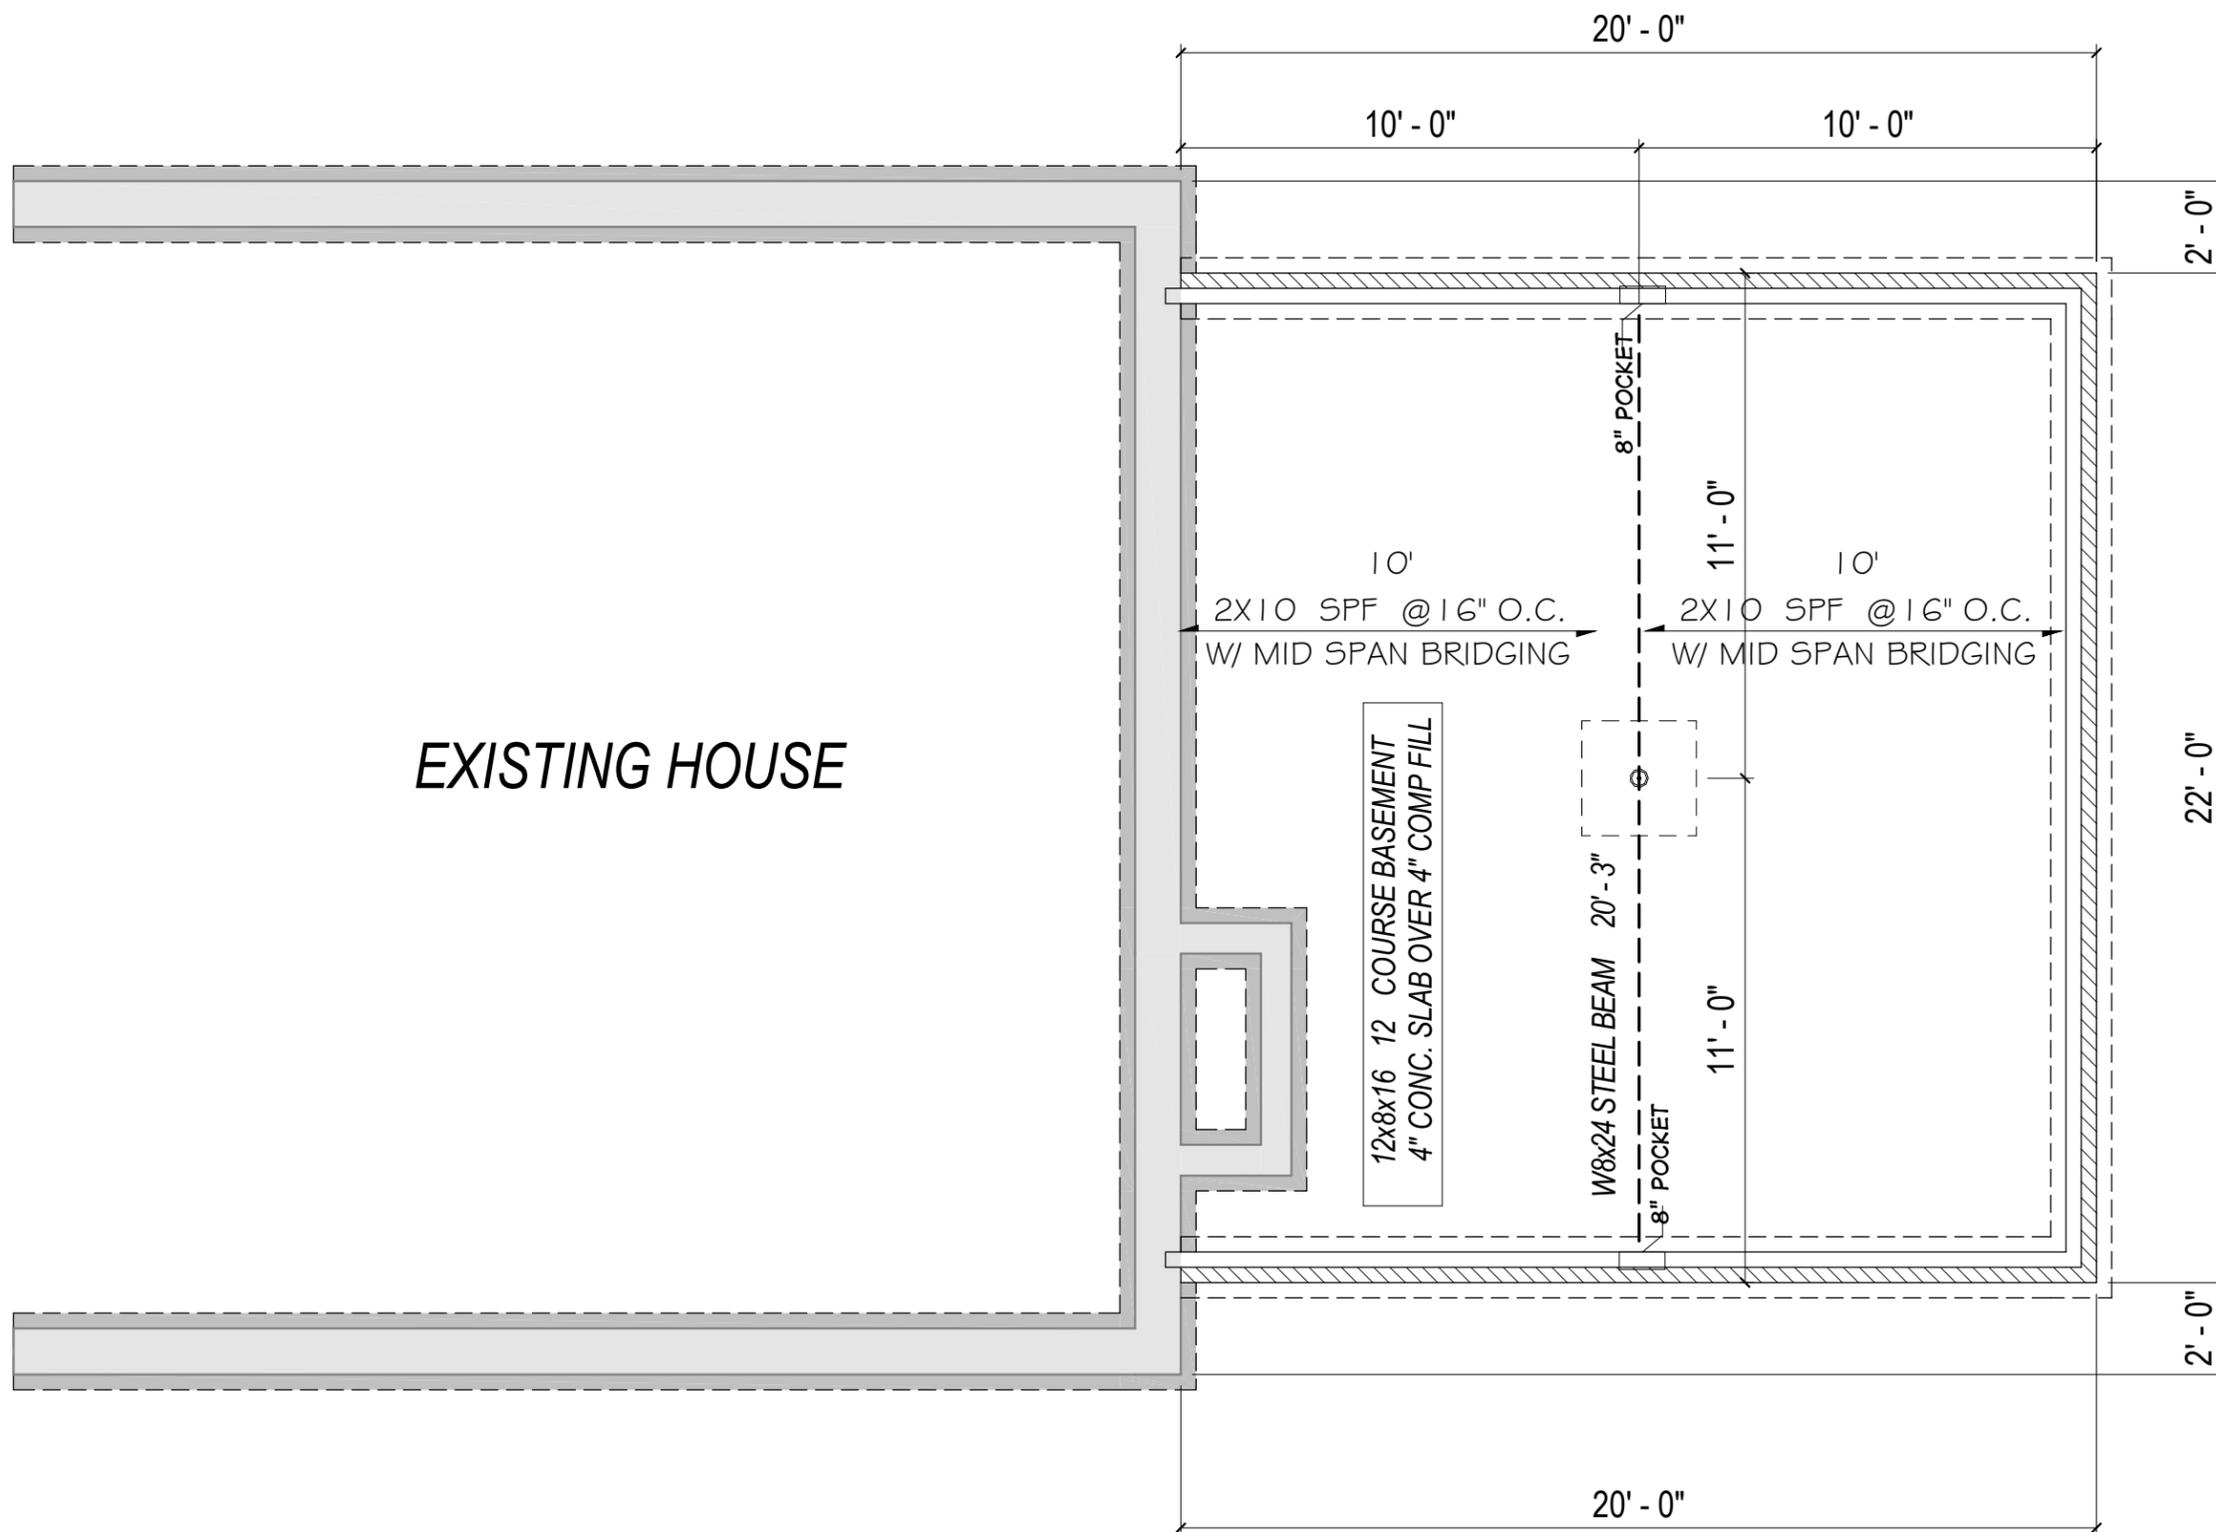

EXISTING HOUSE

12x8x16 12 COURSE BASEMENT
4" CONC. SLAB OVER 4" COMP FILL

W8x24 STEEL BEAM 20' - 3"
8" POCKET

10'
2X10 SPF @ 16" O.C.
W/ MID SPAN BRIDGING

10'
2X10 SPF @ 16" O.C.
W/ MID SPAN BRIDGING

DRAWING STATUS: FINAL

(330) 267-1341
HOME BY DESIGN

PLAN NUMBER
HD17162
Addition
Cliff & Eston Brown
2371 Cambridge Dr.
Hudson, OH 44236

DRAWN BY
STEVE DONANT
Room sizing and total square feet may vary with elevation changes.
Rough openings and hallways may vary.
Elevations are Artist's conceptions.


REVISIONS	
NAME	DATE

SCALE
1/8"=1'-0"

Square Feet	
1st	447
Total	447

SHEET NAME
Foundation Plan

SHEET NUMBER
4 OF 8

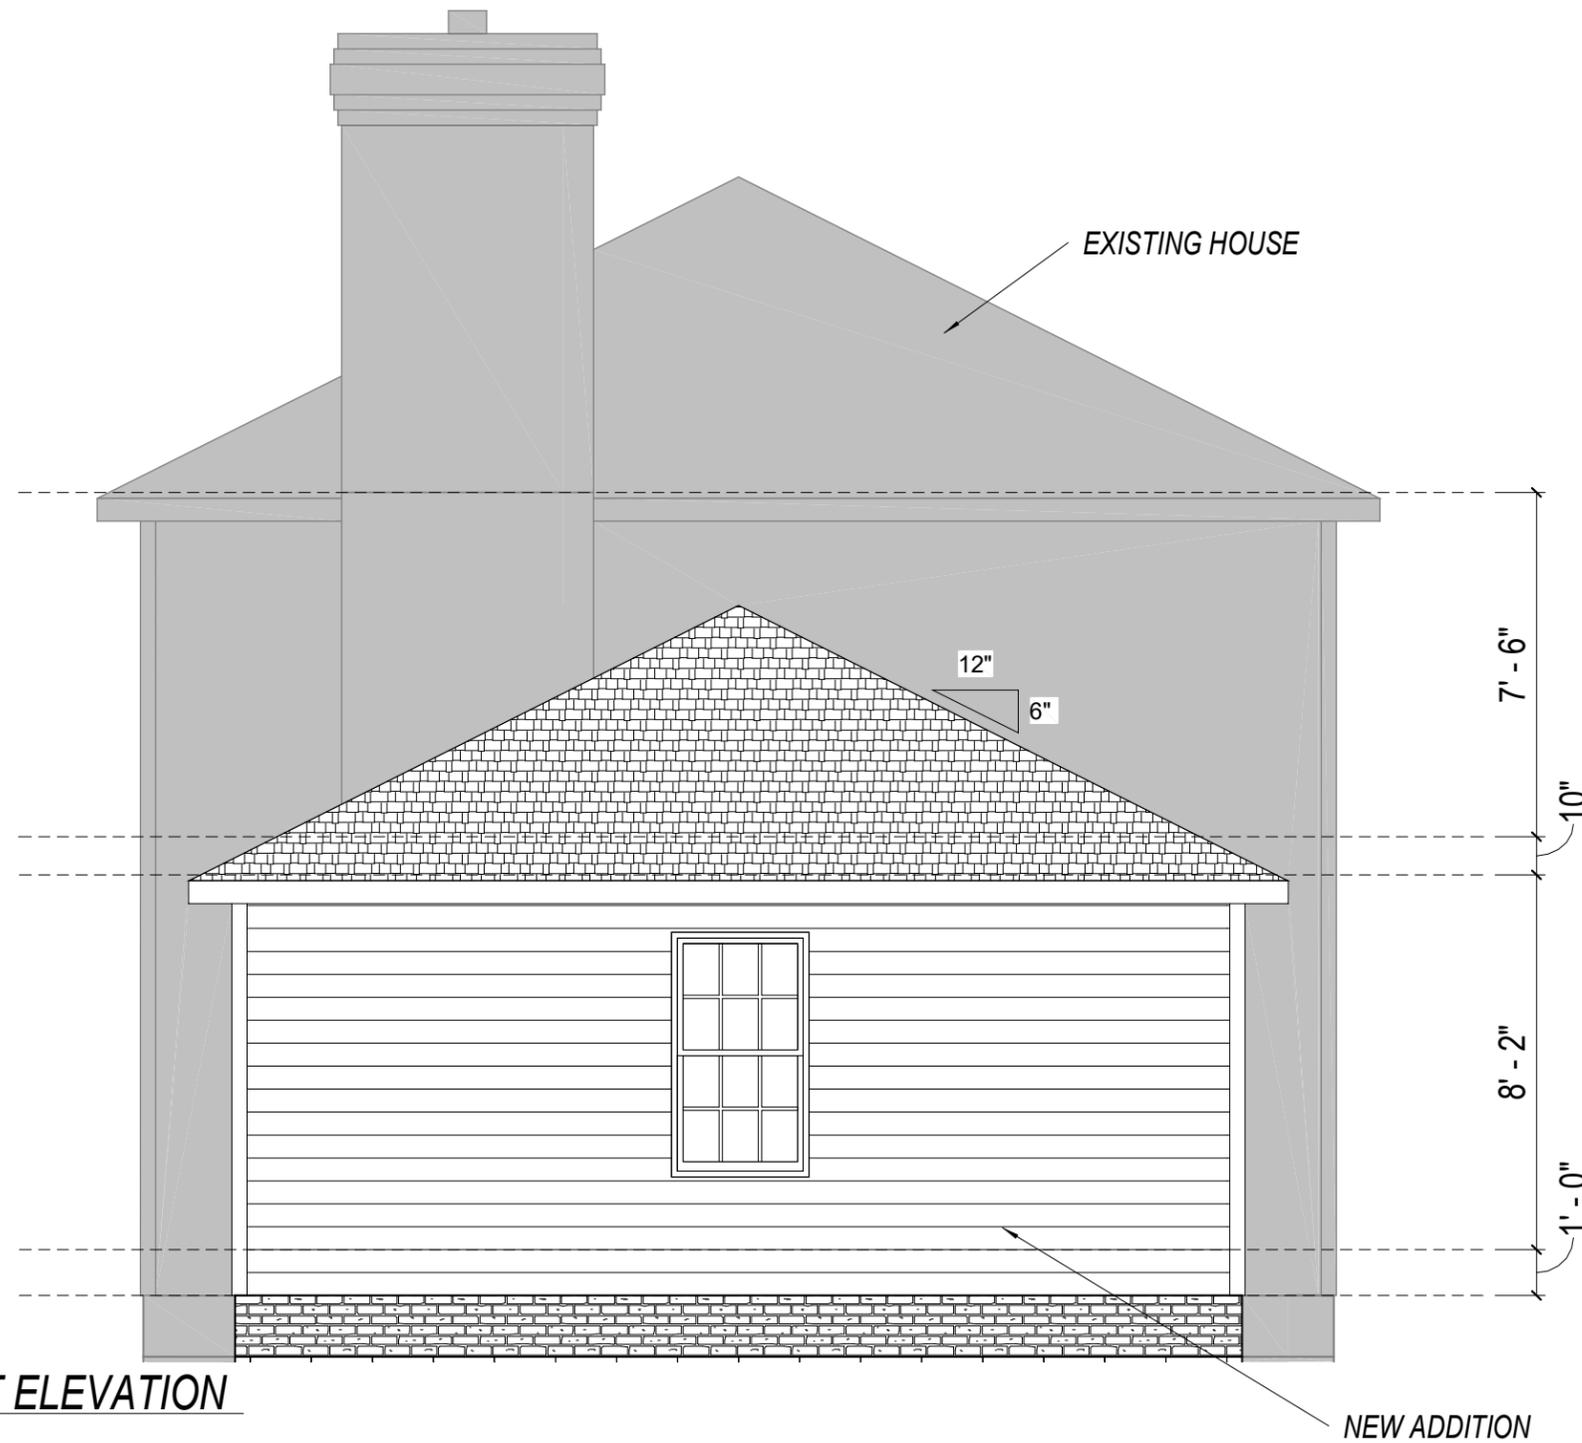

3 RIGHT ELEVATION
1/4" = 1'-0"

DRAWN BY
STEVE DONANT
Room sizing and total square feet may vary with elevation changes. Rough openings and hallways may vary. Elevations are Artist's conceptions.


REVISIONS	
NAME	DATE

SCALE
1/8" = 1'-0"

Square Feet	
1st	447
Total	447

SHEET NAME
Right Elevations

SHEET NUMBER
3 OF 8

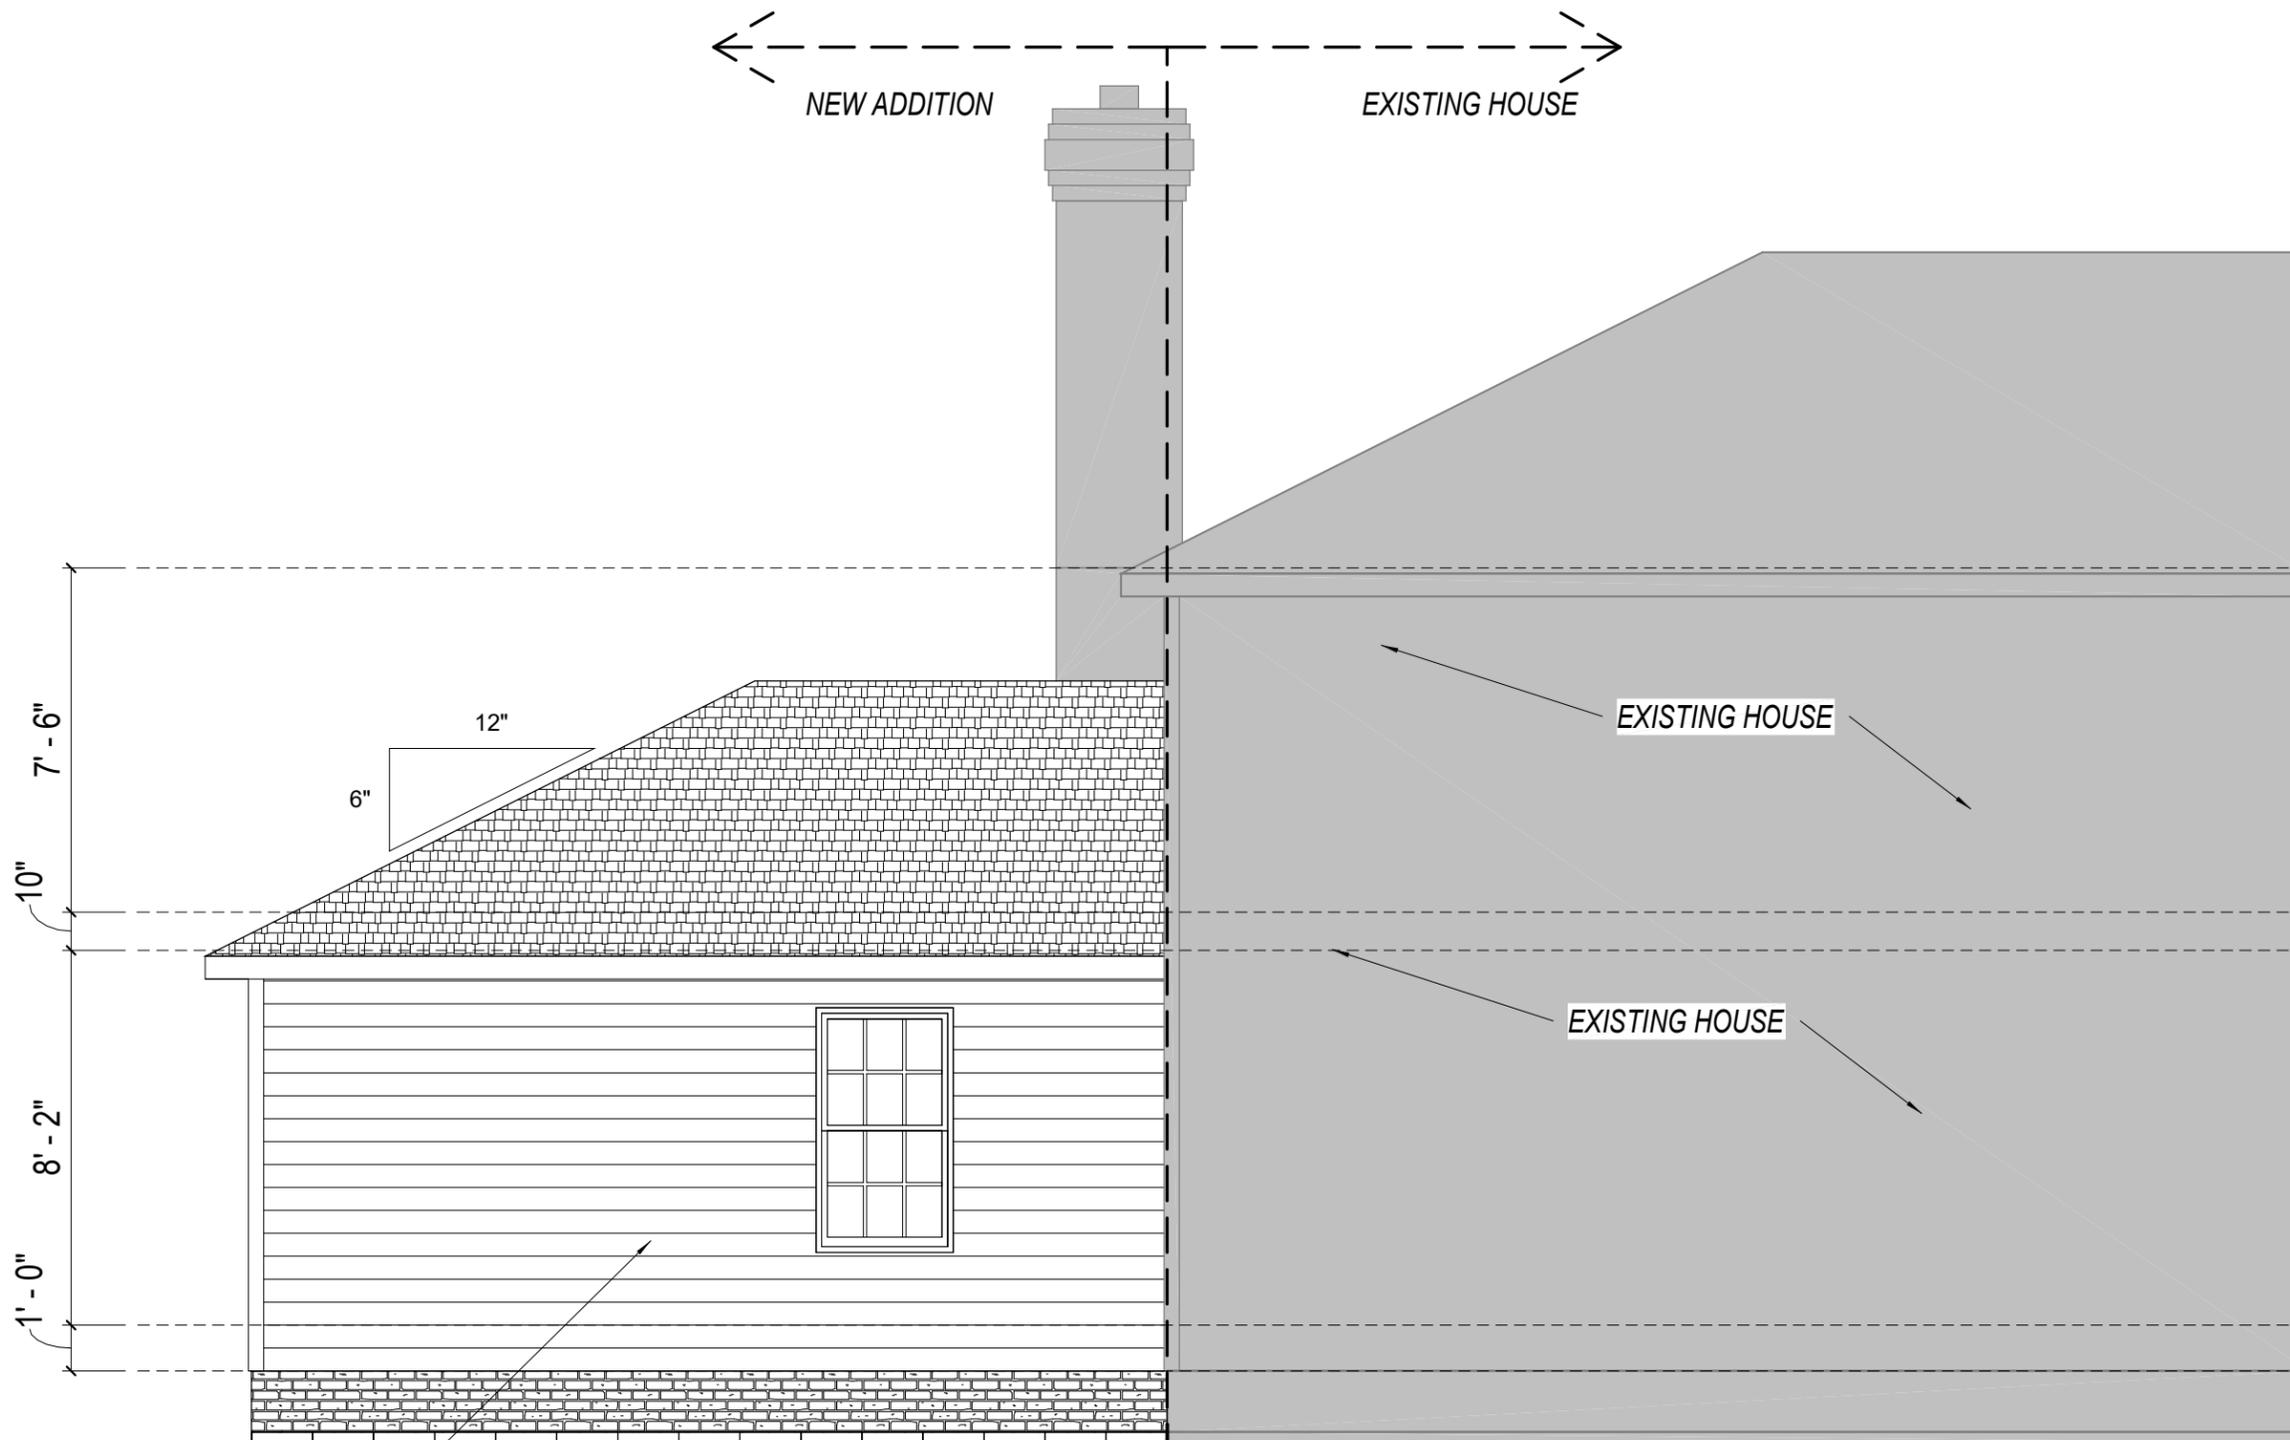

2 REAR ELEVATION
1/4" = 1'-0"

(330) 267-1341
HOME BY DESIGN

PLAN NUMBER
HD17162
Addition
Cliff & Eston Brown
2371 Cambridge Dr.
Hudson, OH 44236

DRAWN BY
STEVE DONANT
Room sizing and total square feet may vary with elevation changes. Rough openings and hallways may vary. Elevations are Artist's conceptions.

REVISIONS	
NAME	DATE

SCALE
1/8" = 1'-0"

SHEET NAME
Rear Elevation

SHEET NUMBER
2 OF 8

(330) 267-1341
HOME BY DESIGN

PLAN NUMBER
HD17162
 Addition
 Cliff & Eston Brown
 2371 Cambridge Dr.
 Hudson, OH 44236

DRAWN BY
 STEVE DONANT
 Room sizing and total square feet
 may vary with elevation changes.
 Rough openings and
 hallways may vary.
 Elevations are Artist's
 conceptions.

REVISIONS	
NAME	DATE

SCALE
 1/8" = 1'-0"


Square Feet	
1st	447
Total	447

SHEET NAME
 Front Elevations

SHEET NUMBER
1 OF 8

N:\Rev Project Files\Legacy Remodeling\HD17162 - Brown_Addition.rvt

10/31/2017 12:36:25 PM

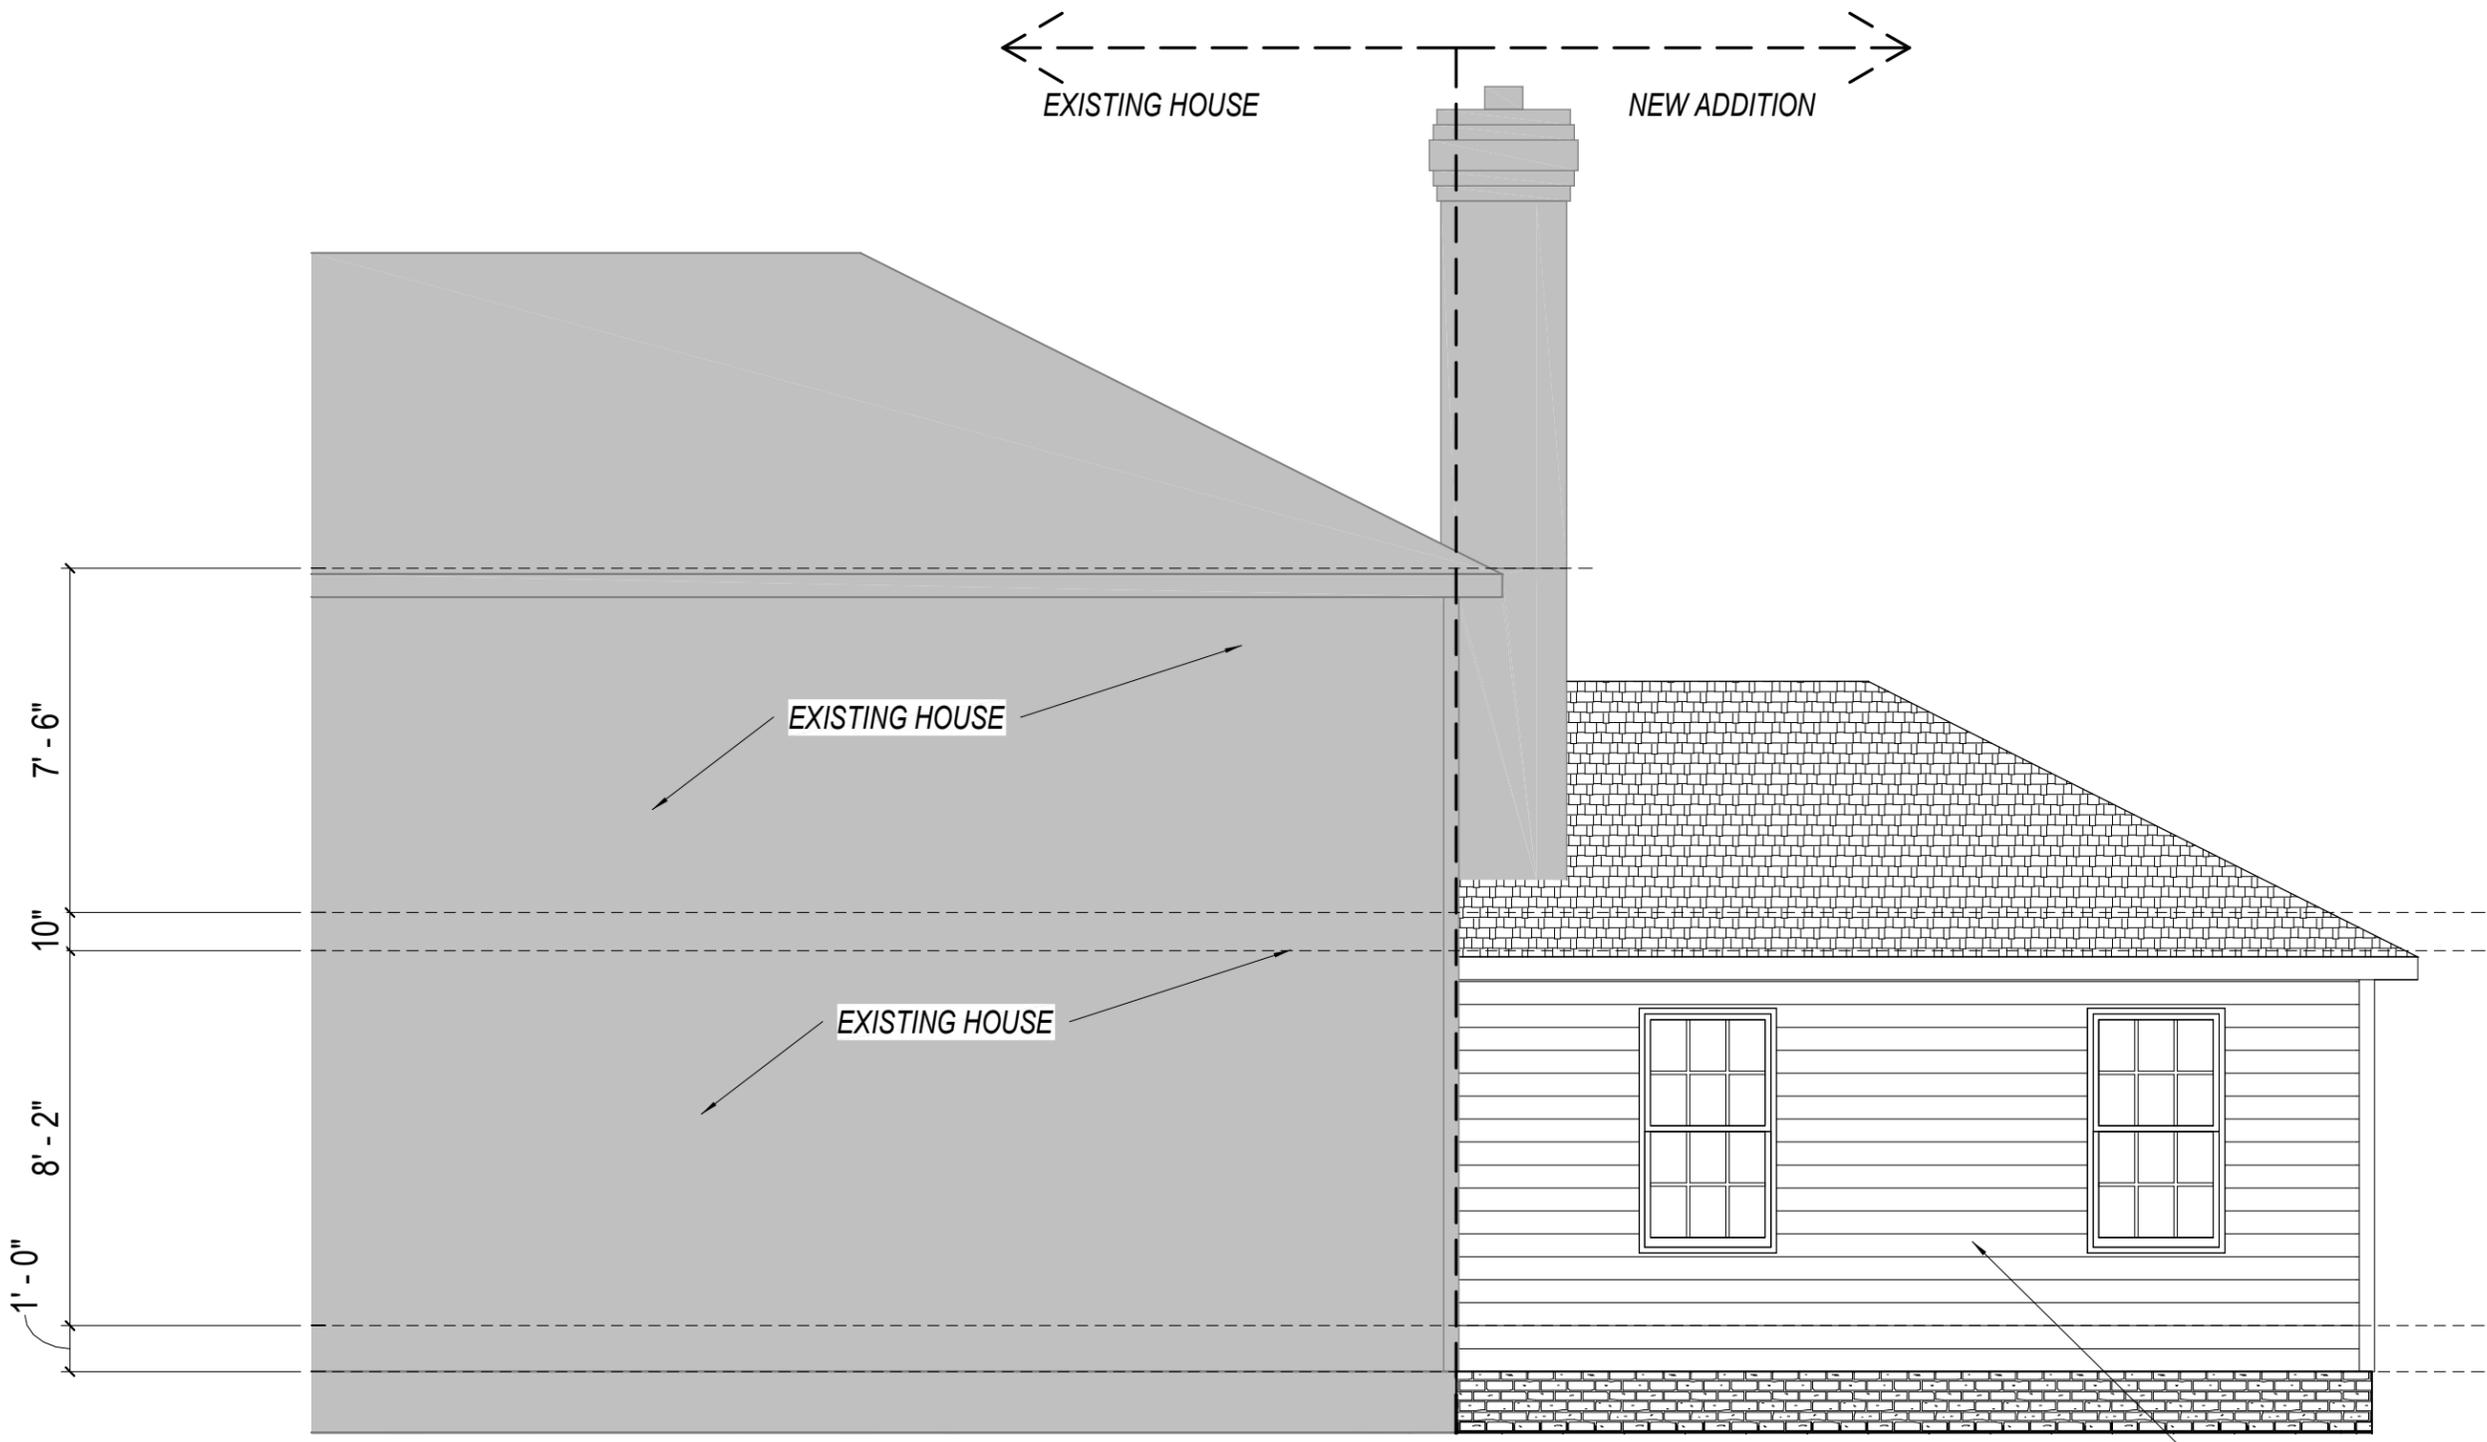

1 FRONT ELEVATION
 1/4" = 1'-0"

DRAWING STATUS: FINAL





