




OVERALL FACILITY SITE PLAN
NOT TO SCALE

2
S-1.1

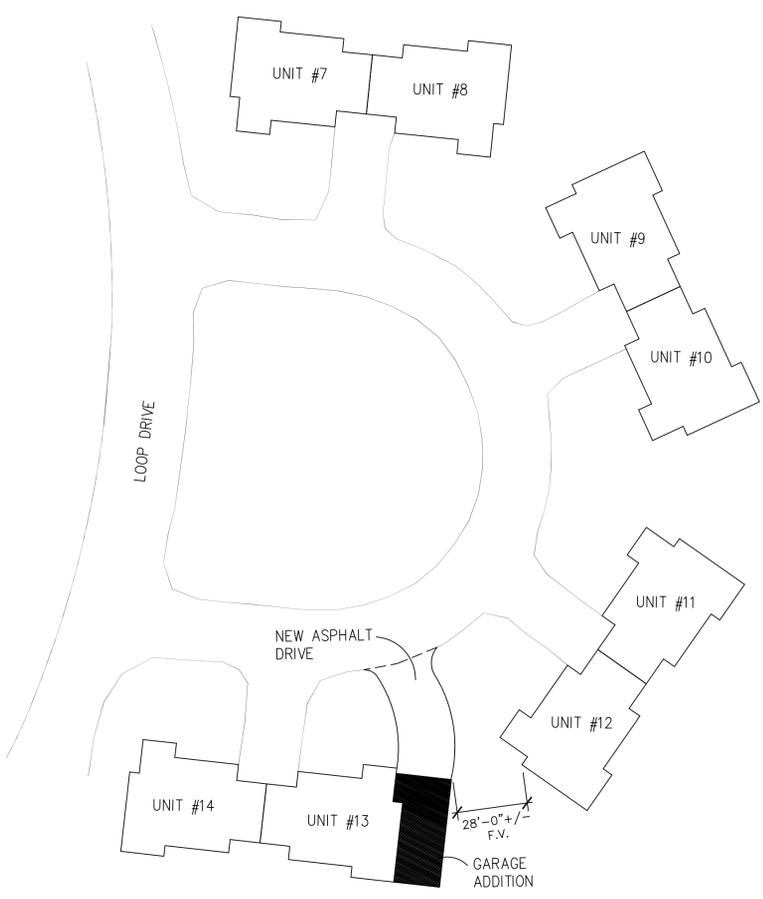

ENLARGED SITE PLAN
NOT TO SCALE


1
S-1.1

Wed Knight & Sons
Construction


GARAGE ADDITION for:
13 LAUREL LAKE DR.
HUDSON, OHIO

12/9/2019	
Designed	DESIGN
Drafted	DRAFTED
Checked	CHECKED
Revisions	

S-1.1

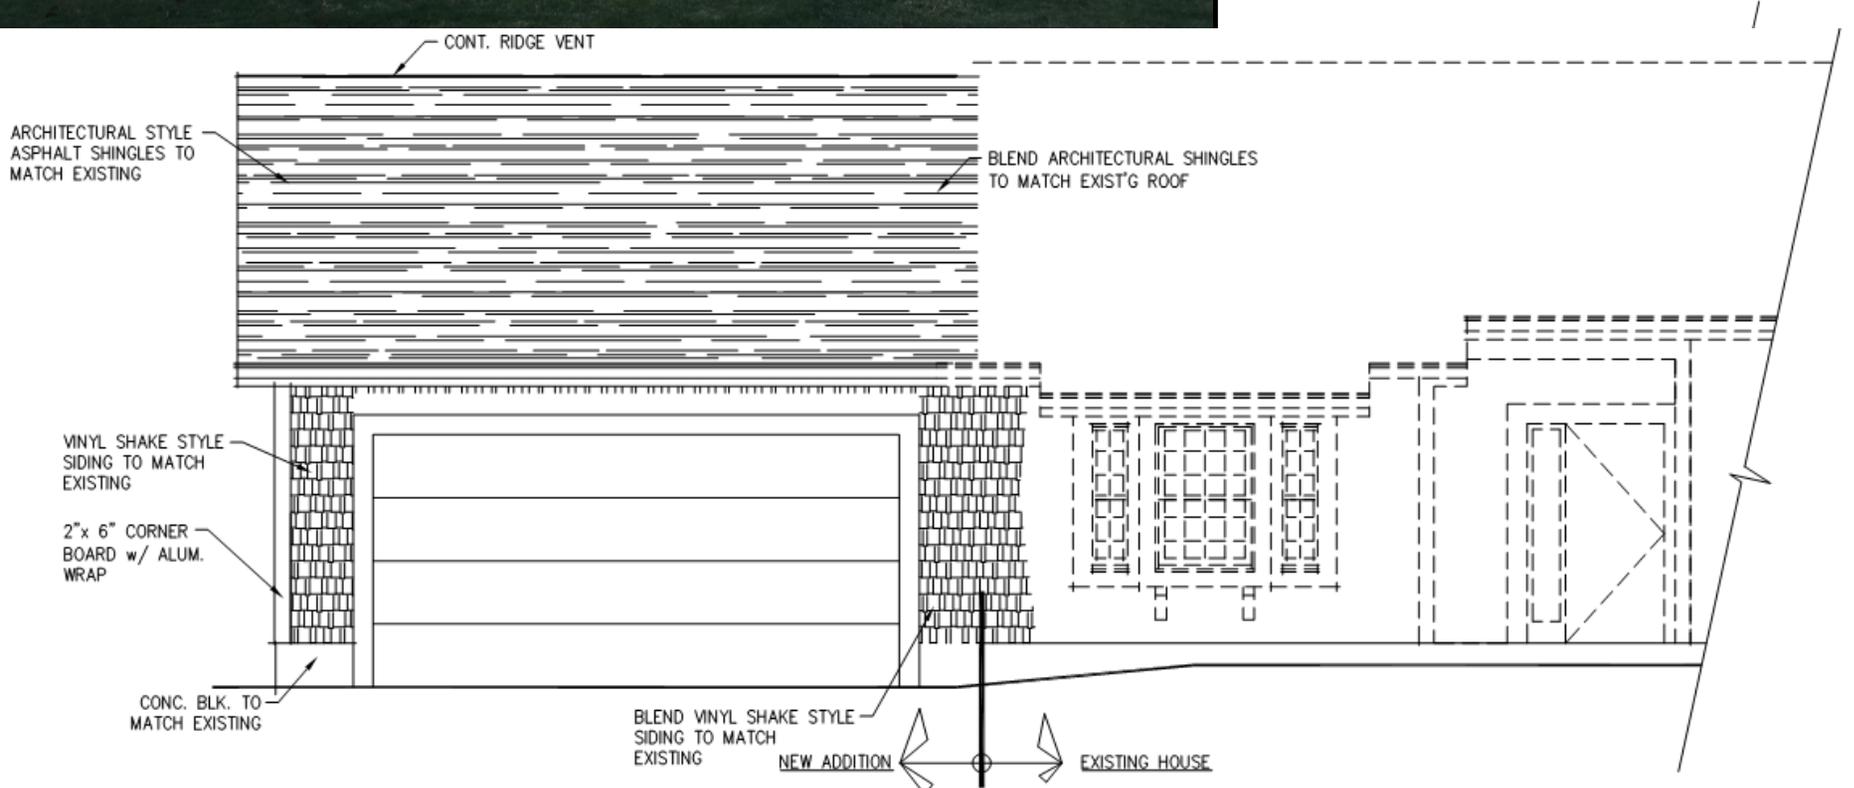

Front

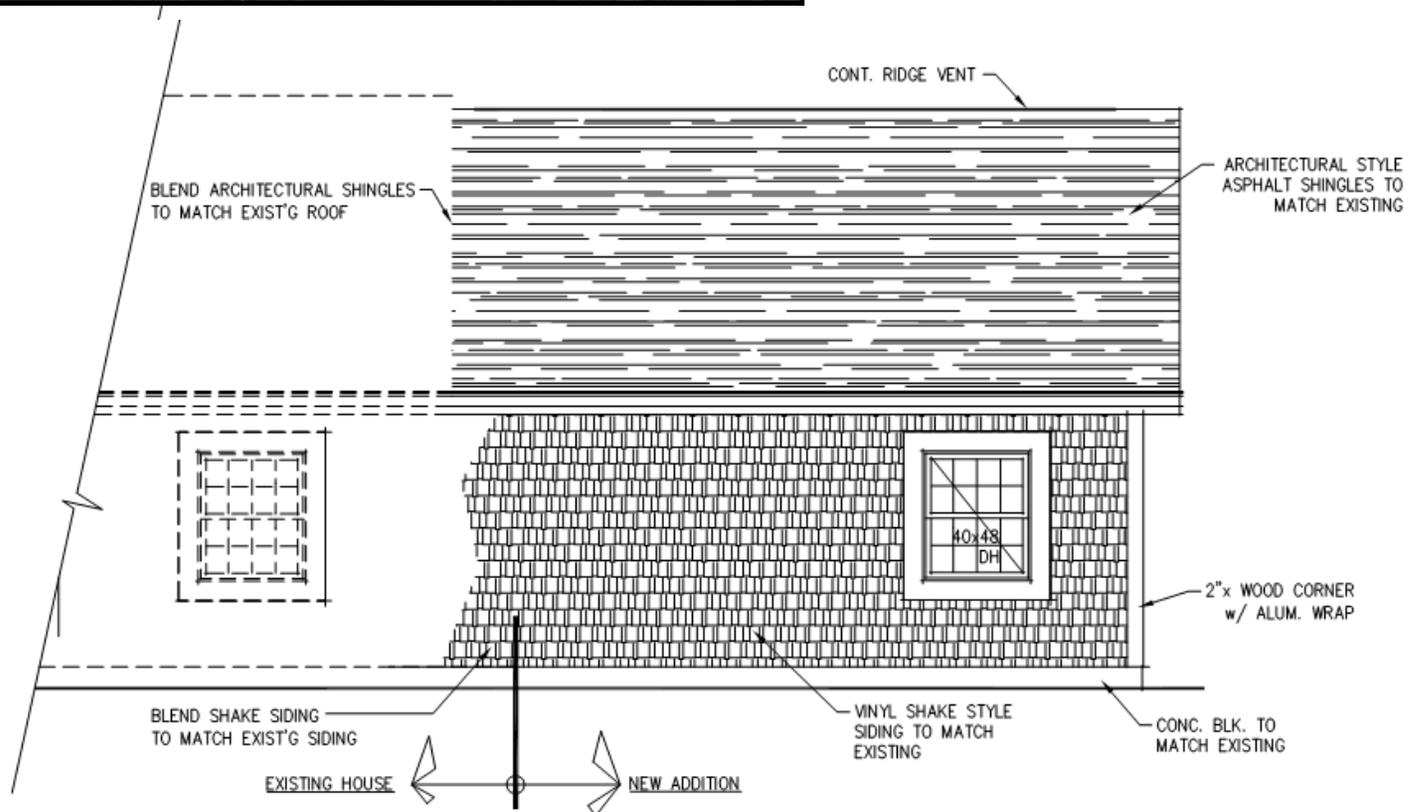


Rear

REAR ELEVATION

SCALE: 1/4"=1'-0"

1
A-2.1

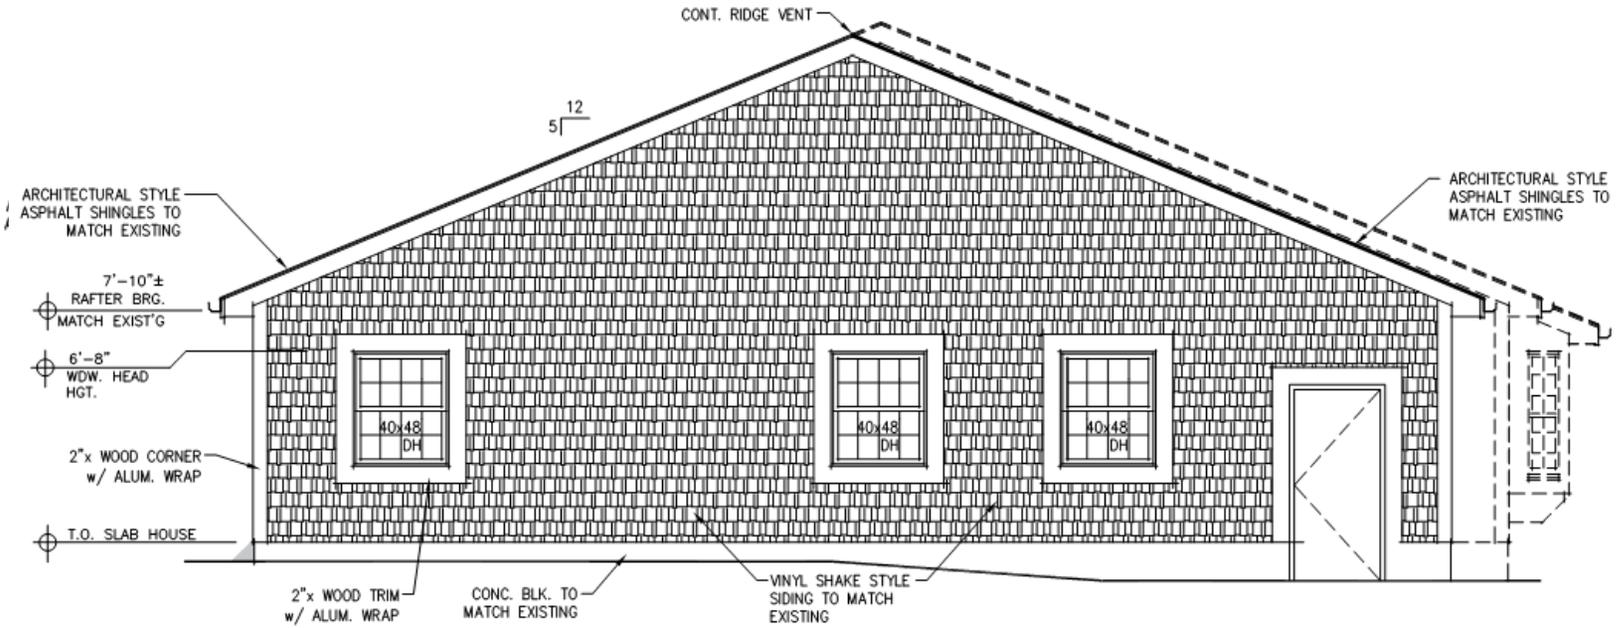


SIDE ELEVATION
SCALE: 1/4"=1'-0"

2
A-2.1


Left




Right

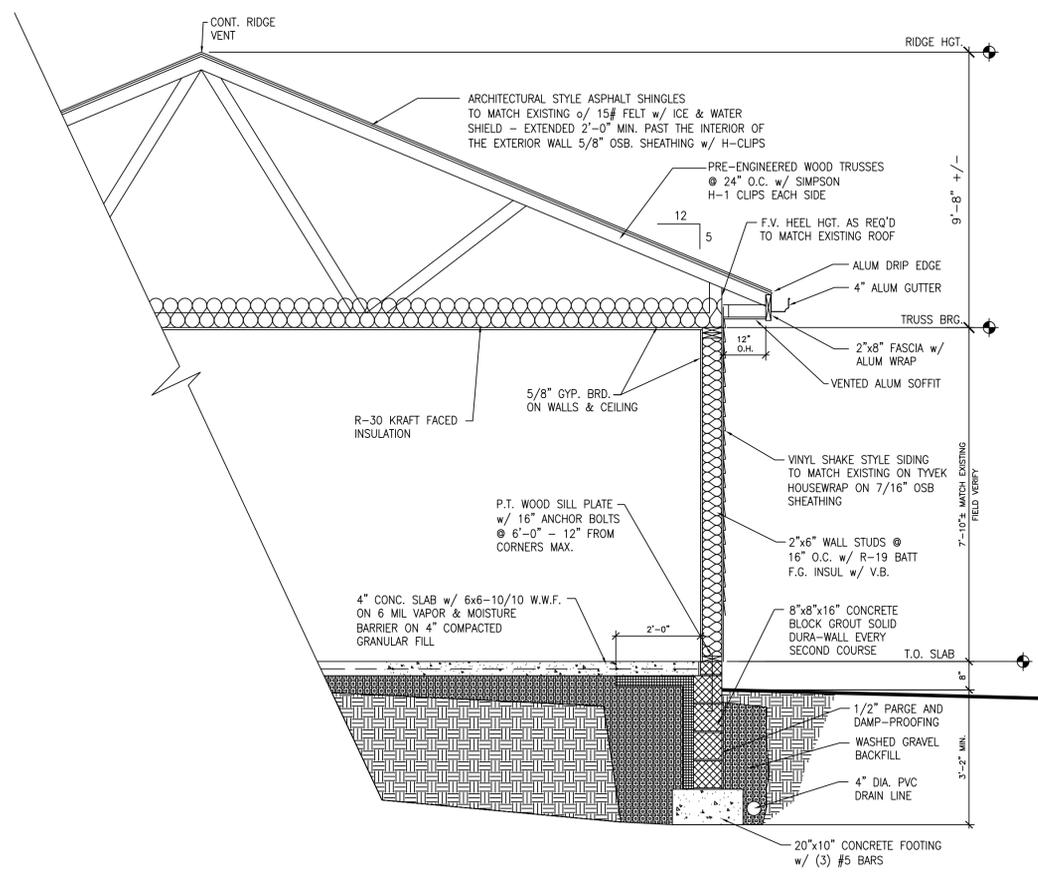



WALL SECTION
SCALE 1/2\"/>

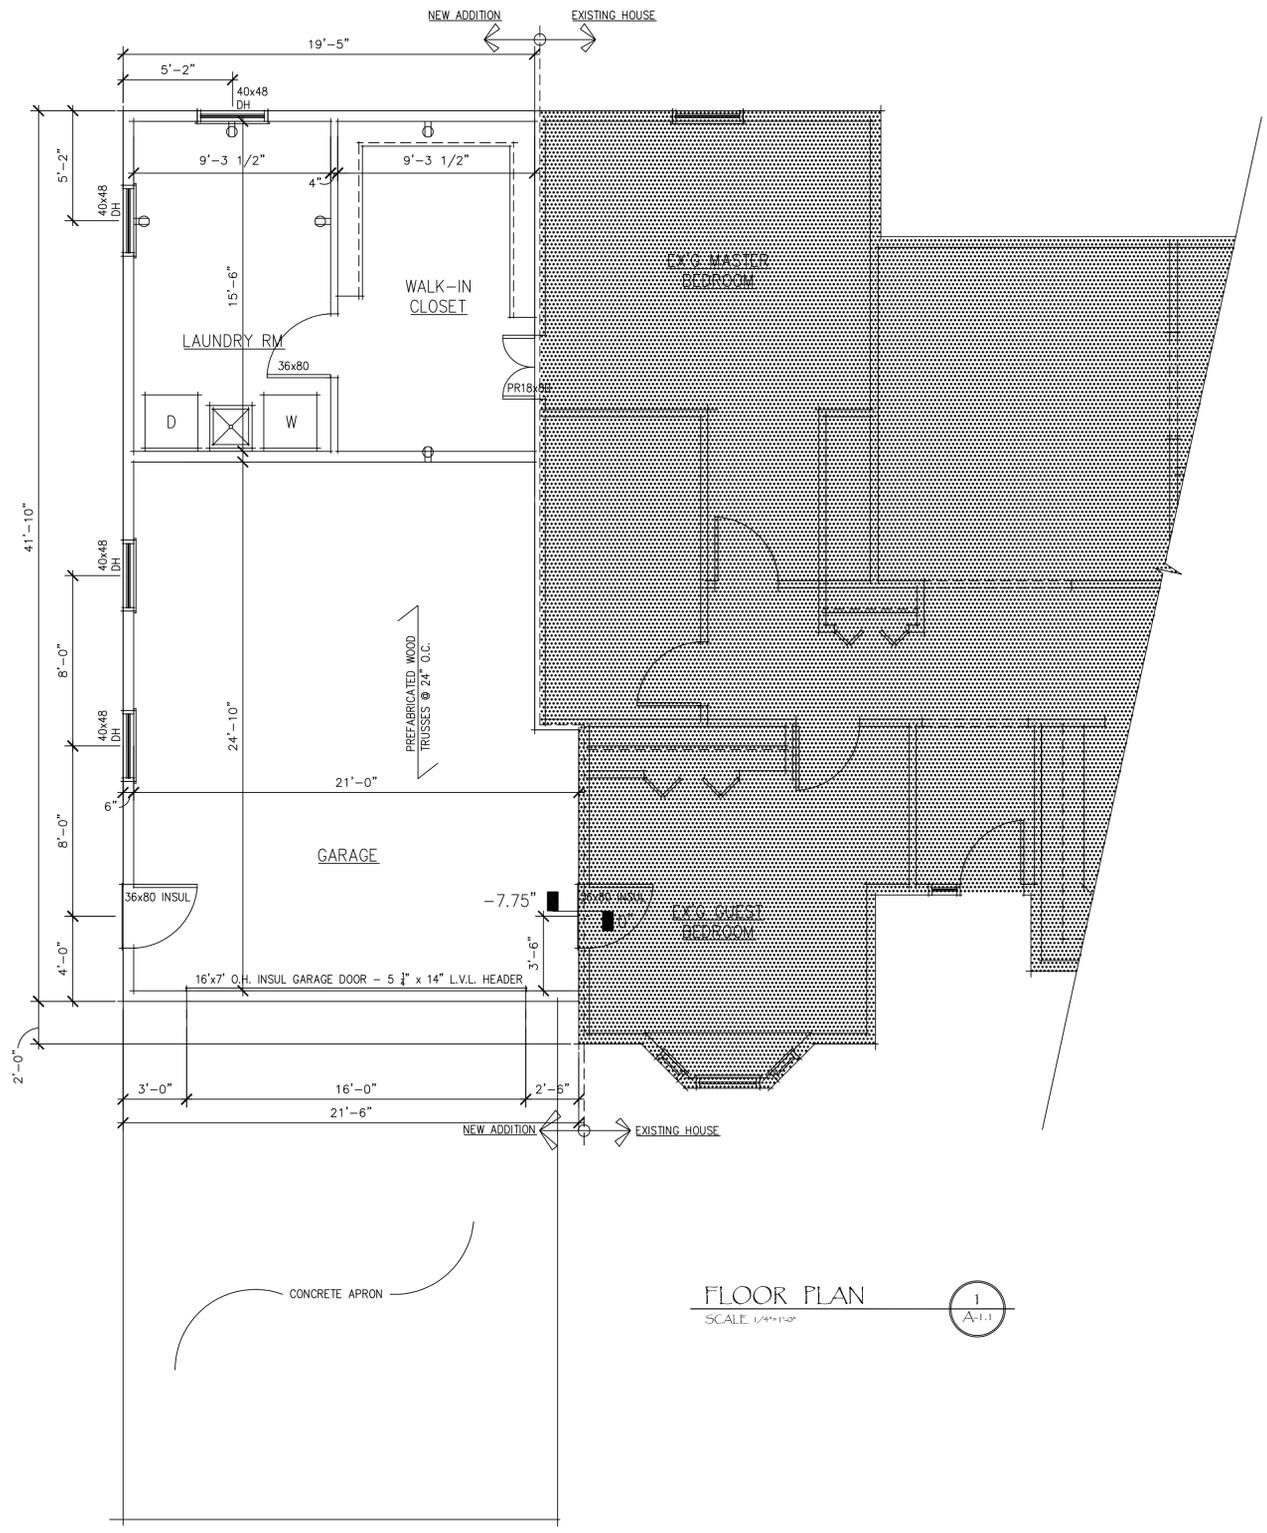

FLOOR PLAN
SCALE 1/4\"/>

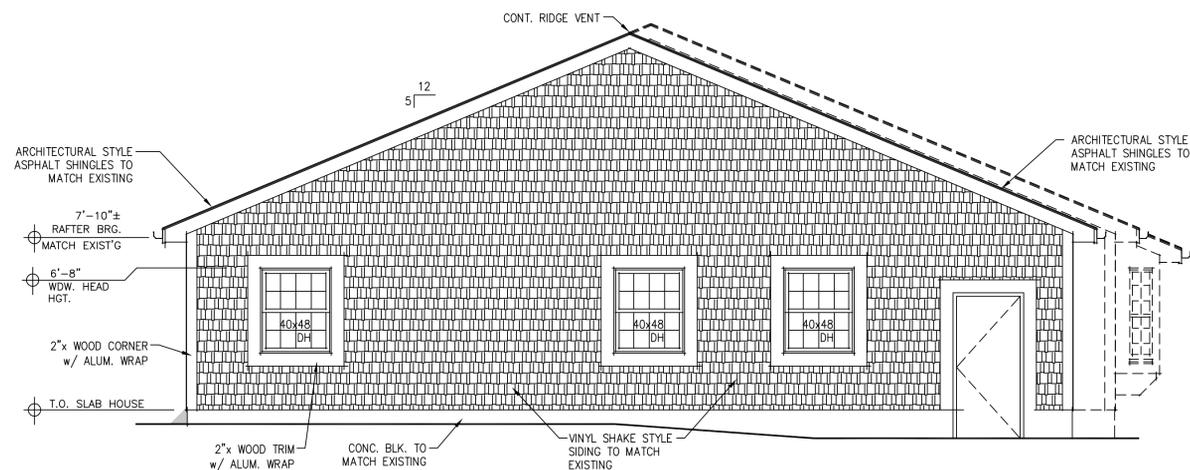

SIDE ELEVATION
SCALE 1/4"=1'-0"
2
A-2.1

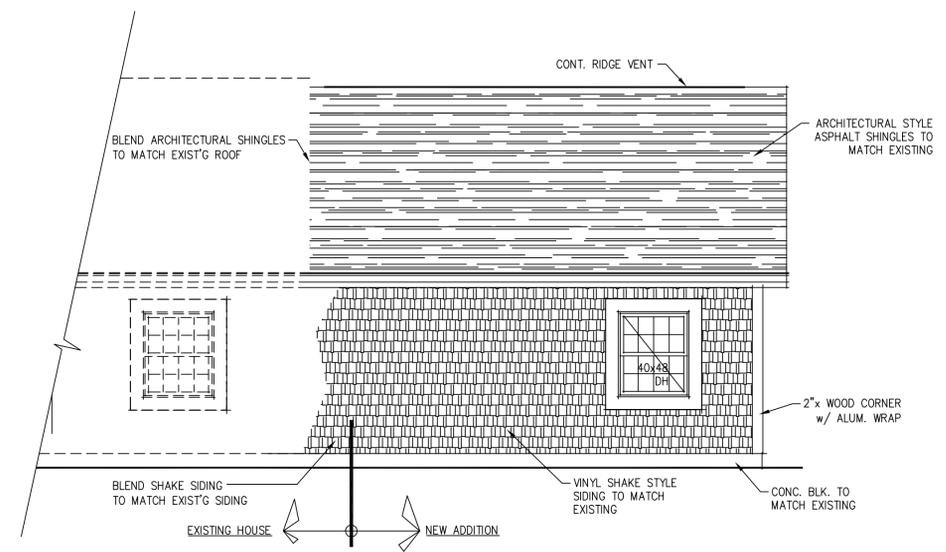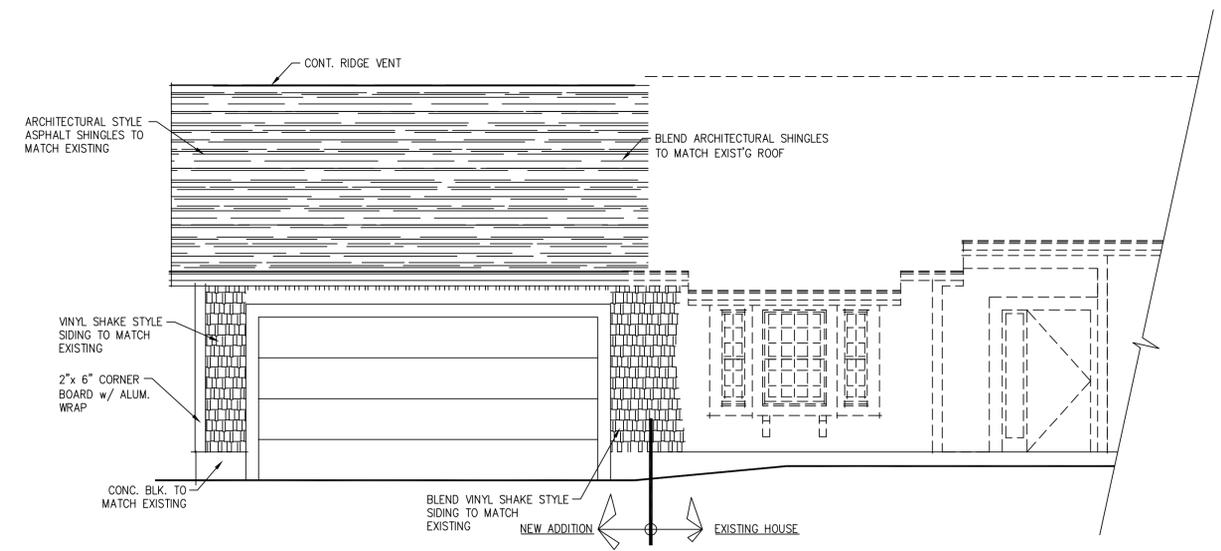

REAR ELEVATION
SCALE 1/4"=1'-0"
1
A-2.1

Ed Knight & Sons
Construction

GARAGE ADDITION for:
13 LAUREL LAKE DR.
HUDSON, OHIO

12/9/2019

Designed	DESIGN
Drafted	DRAFTED
Checked	CHECKED
Revisions	

A-2.1