



Site Plan

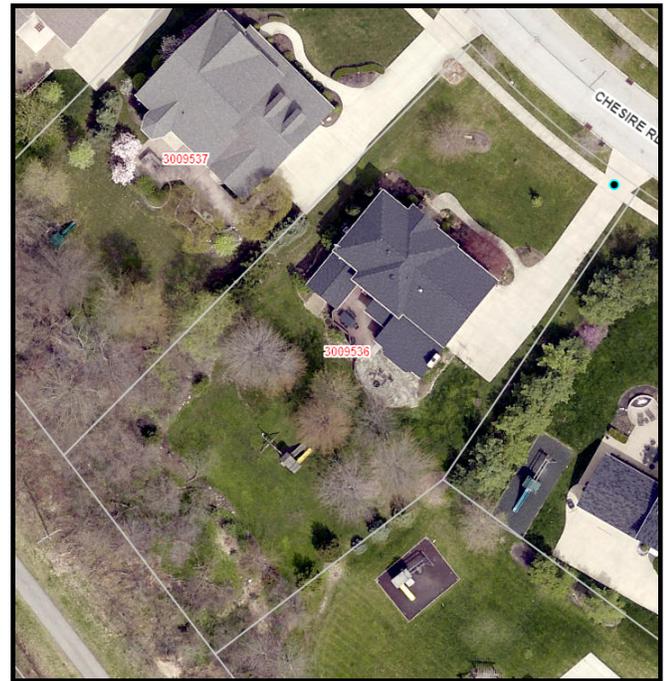

SITE PLAN
SCALE: 1" = 30'-0"

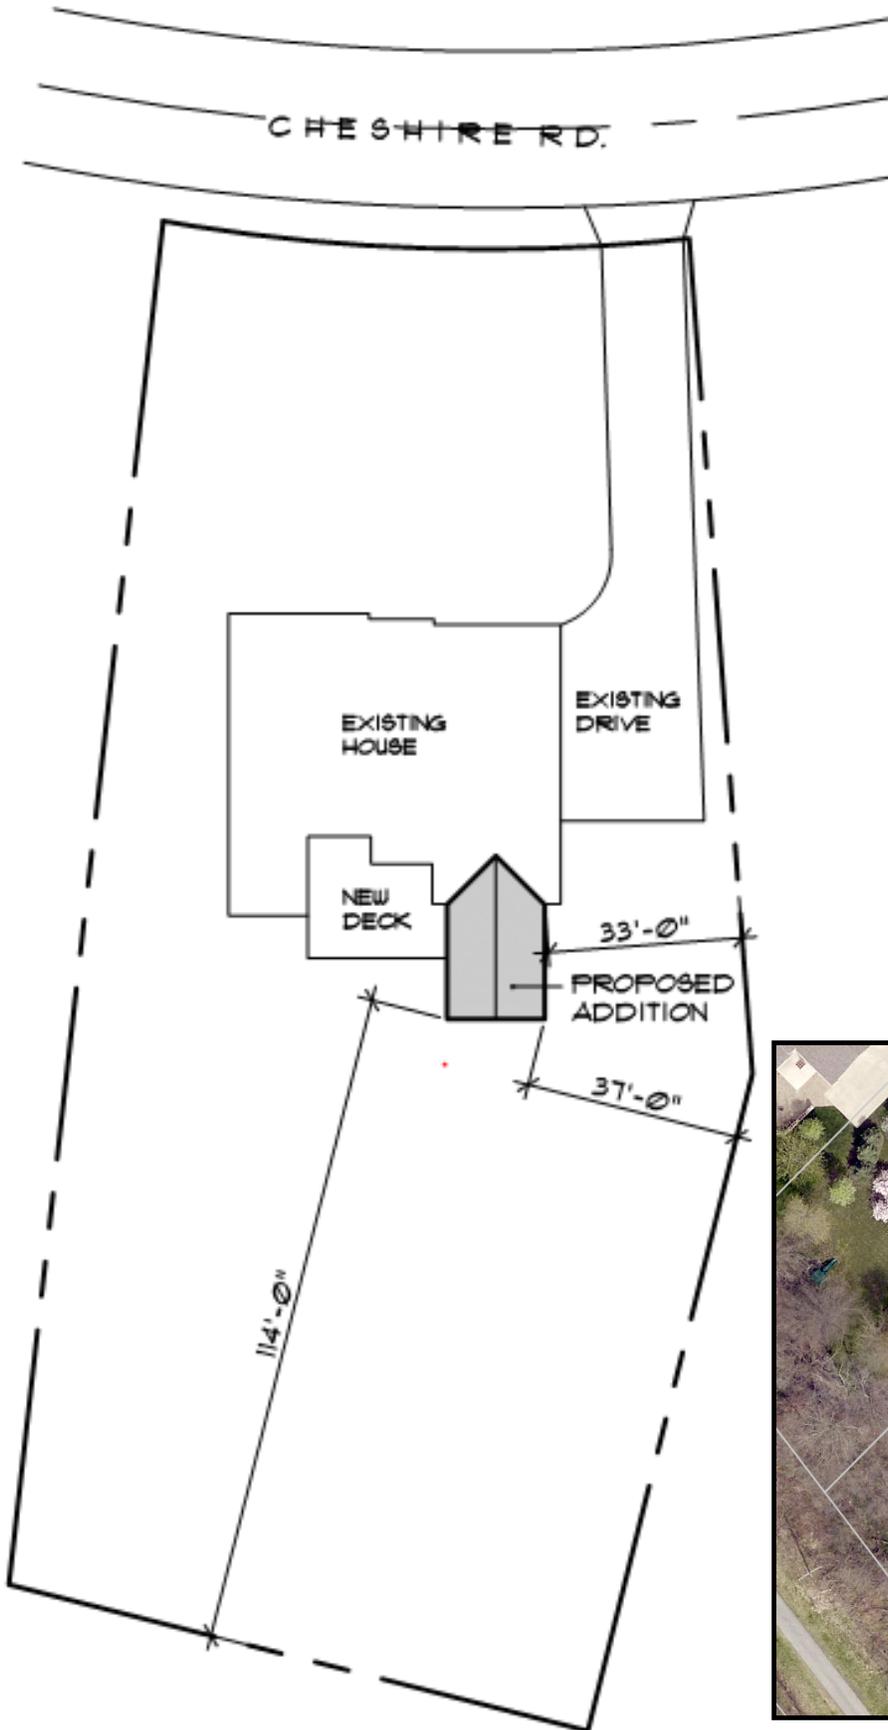






EX. REAR ELEVATION



EX. FRONT ELEVATION



EX. SIDE ELEVATION

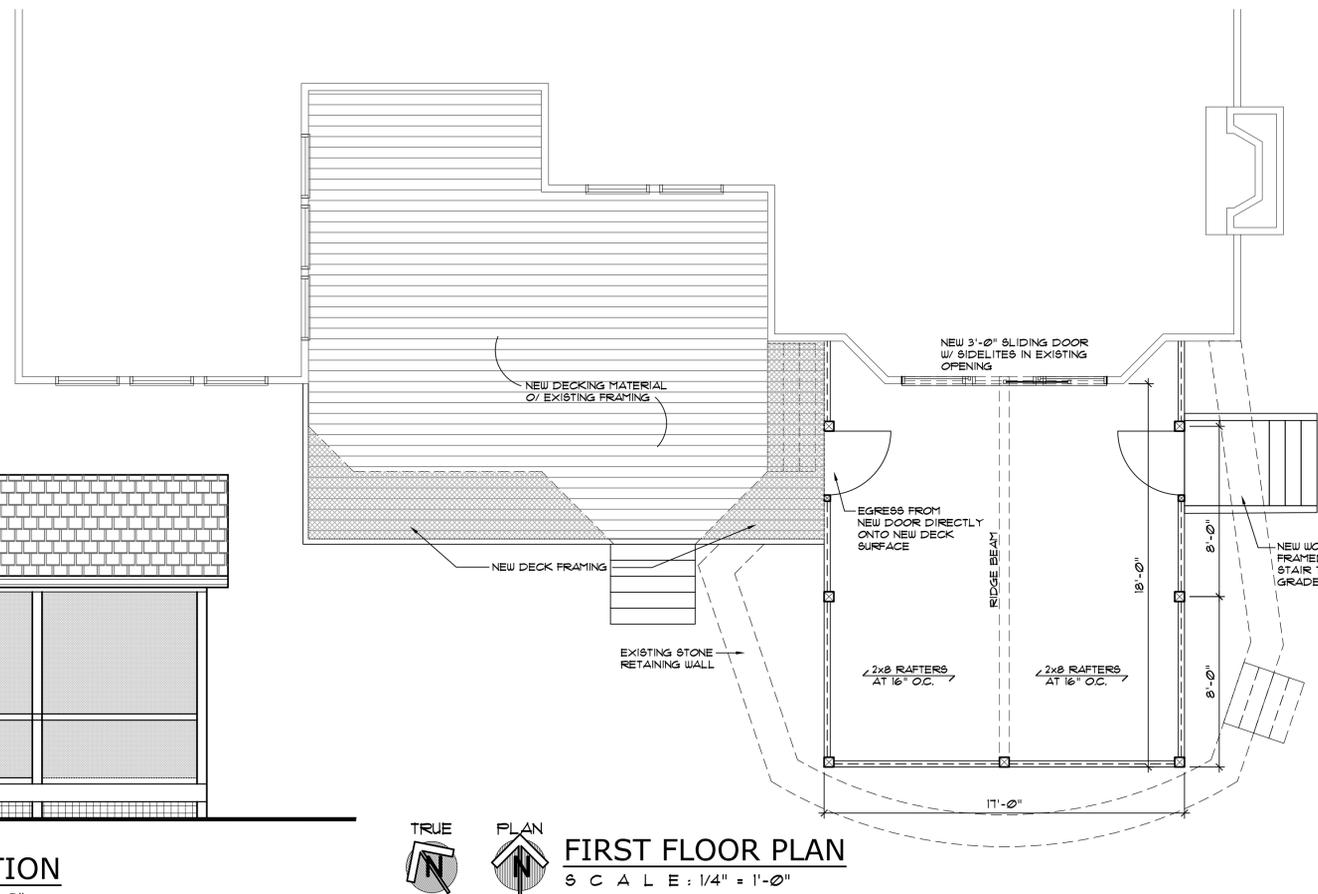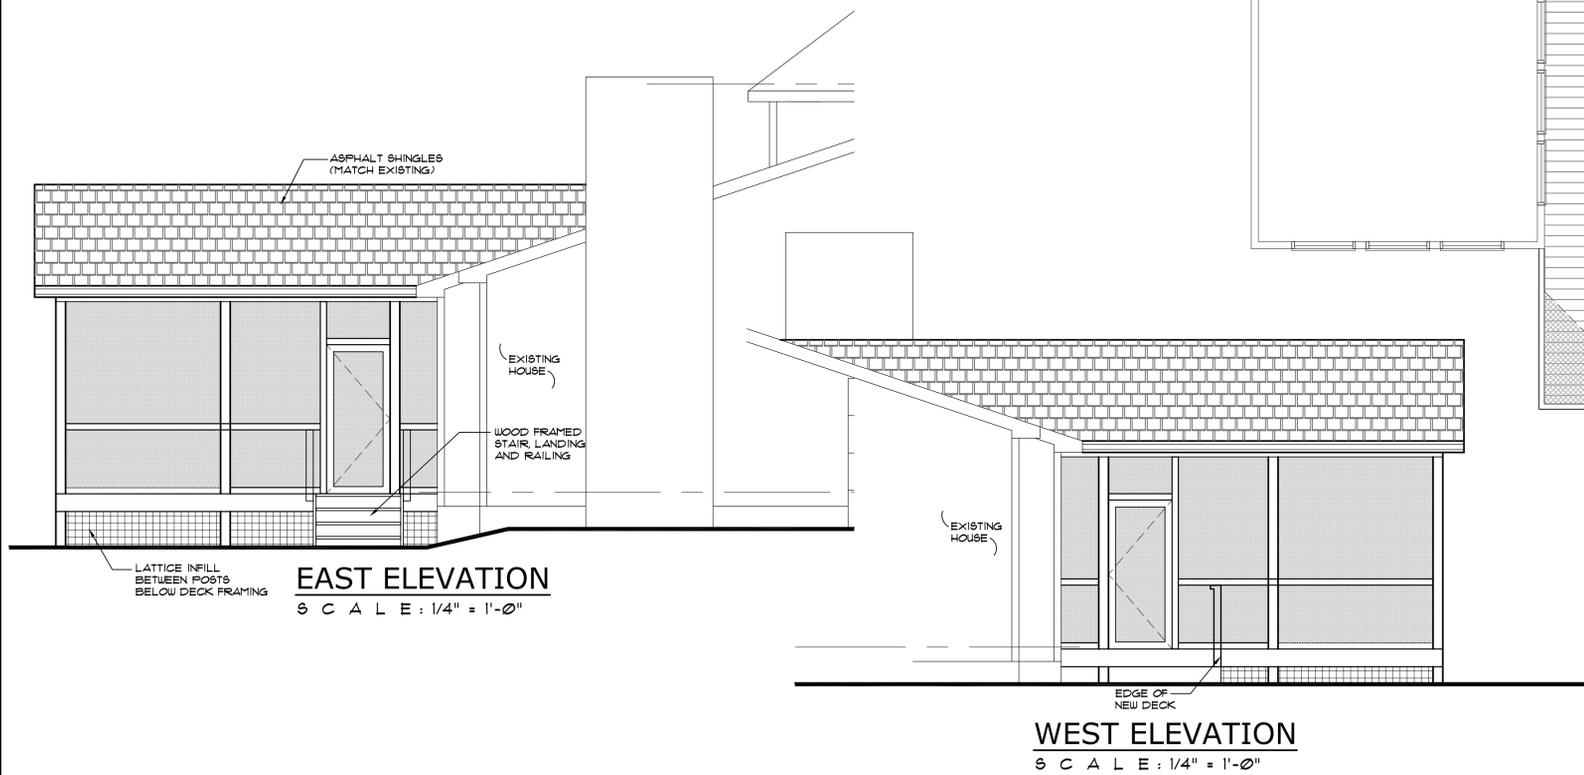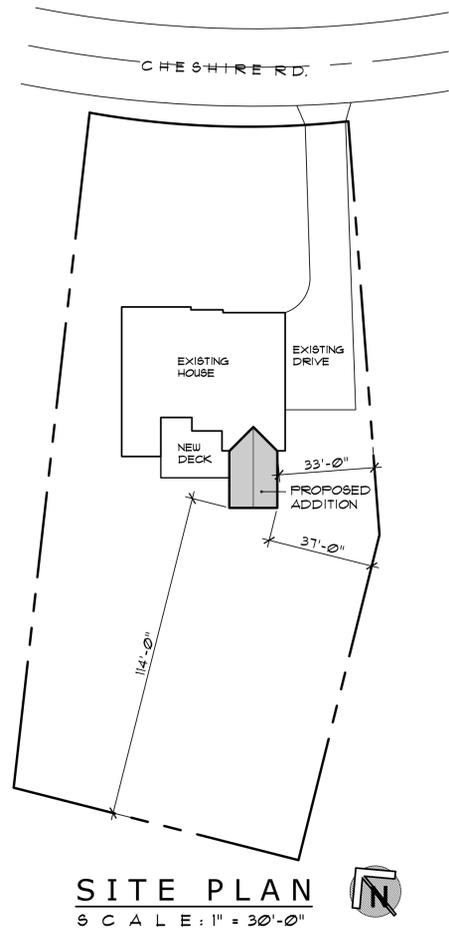

gregory
chaplin & associates
architects, LLC
596 south heim avenue
tallmadge, ohio 44278
330.760.5609 gearchitects@earthlink.net

REVISIONS

DRAWING
PLANS / ELEVATIONS
SCREENED-IN PATIO
FOR: STEIN RESIDENCE
136 CHESHIRE
HUDSON, OHIO

JULY 17, 2020
DATE
AS NOTED
SCALE
20-26
JOB NO.

A1
SHEET NO.

Site Photos



Site Photos

