



Vicki Bennett
Initiating all changes.
13

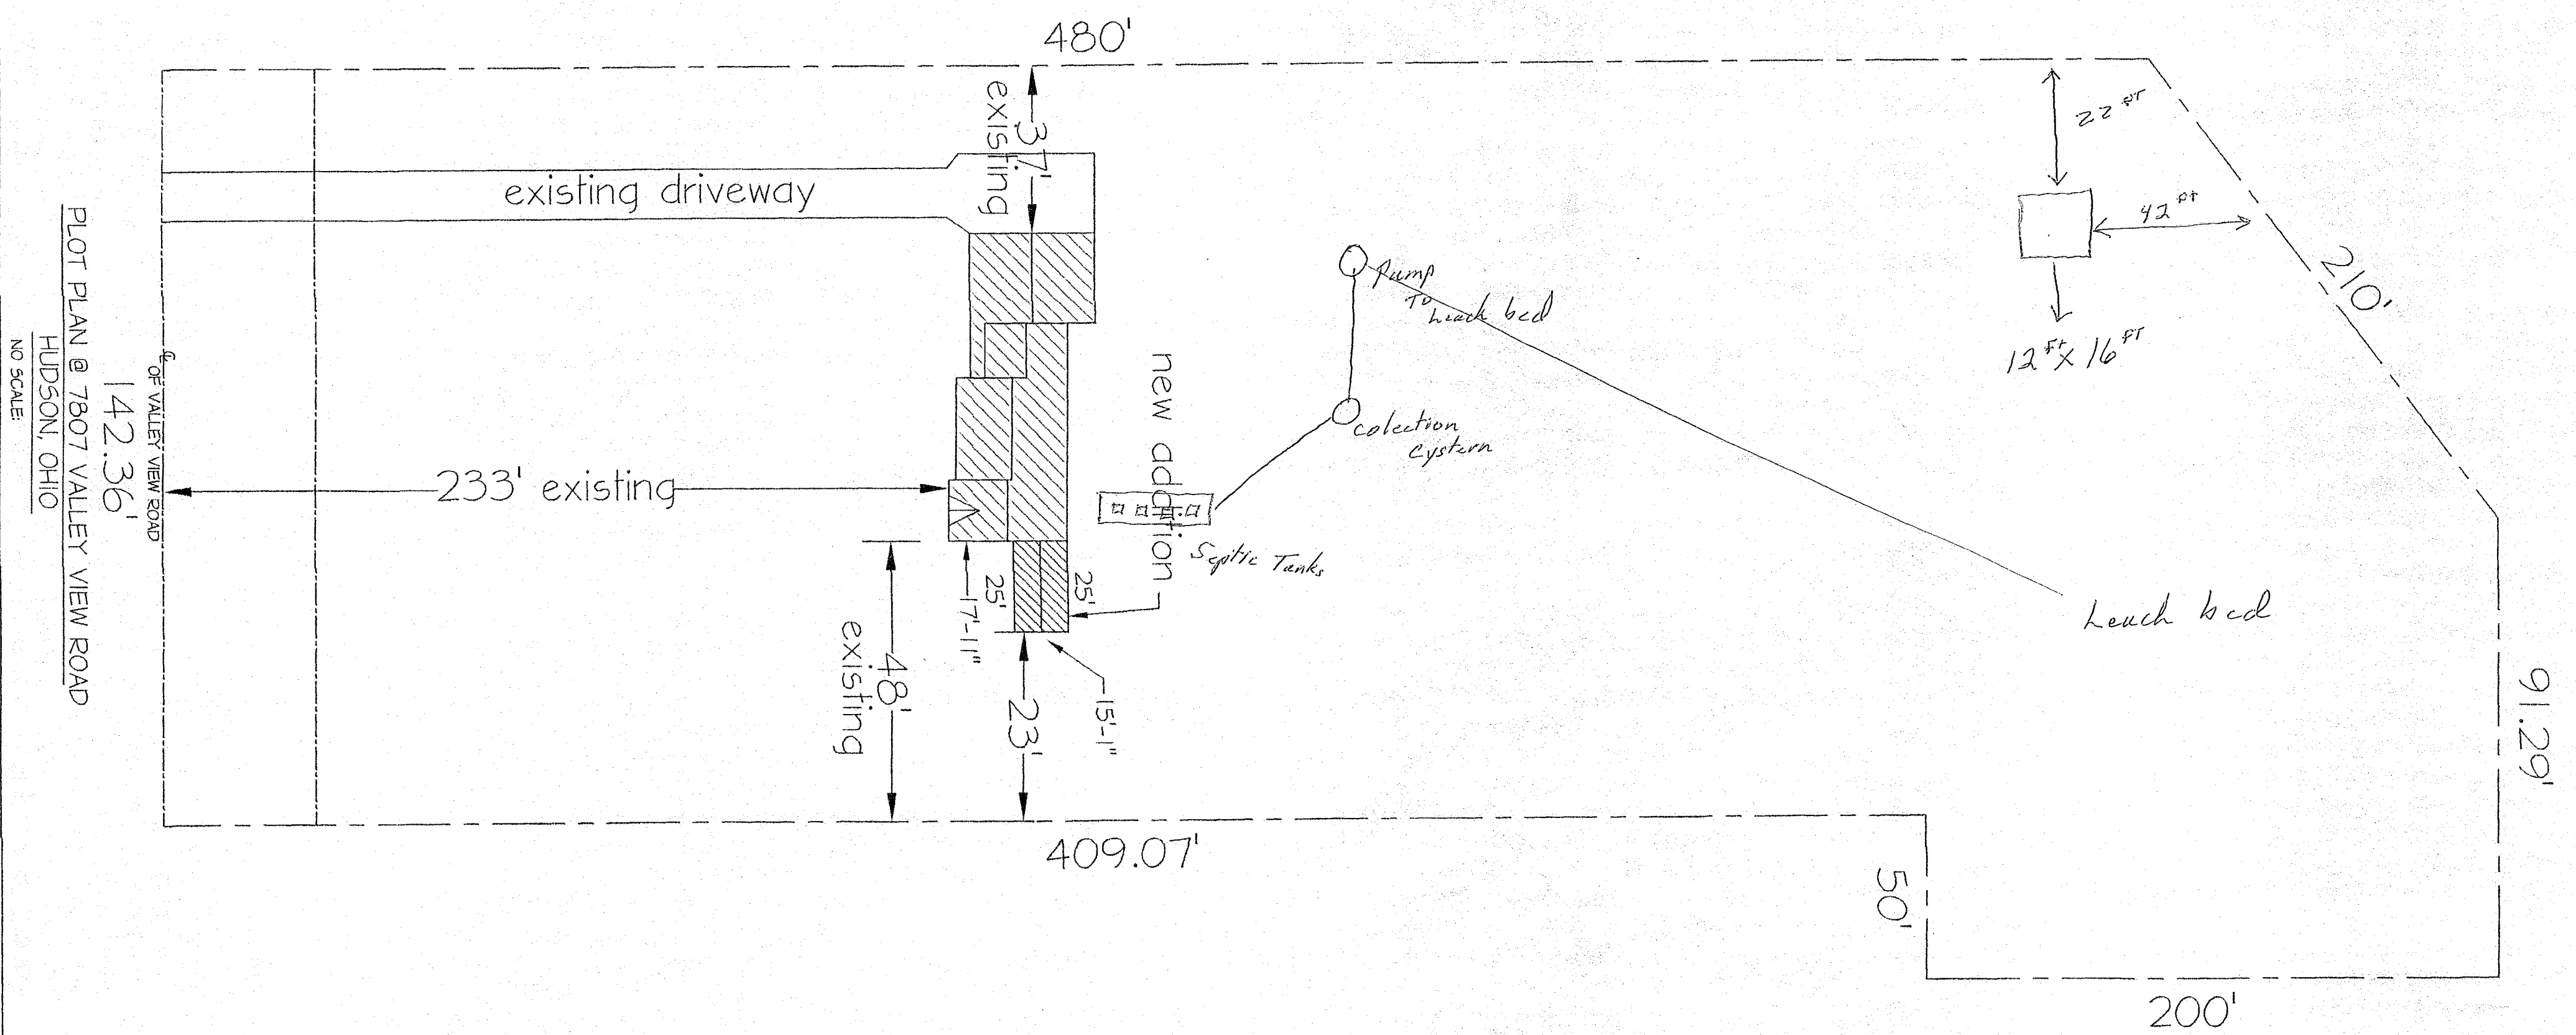

DATE		6-28-17	
DRAWN BY:		BLD/MZ	
REVISIONS		7-13-17	
SQUARE FEET:		377 sq. ft.	
PROPOSED NEW: ADDITION			
LOCATION : 7807 VALLEY VIEW ROAD HUDSON, OHIO			
OWNER: VICKI BENNETT			

		BLUELINE DESIGN INC. Professional 115 W AURORA ROAD NORTHFIELD CENTER, OH 44067 1-330-467-3143 1-330-467-9223 (FAX)	
WWW.BLUELINEDESIGNOH.COM			

SHEET NO.	
3 of 3	

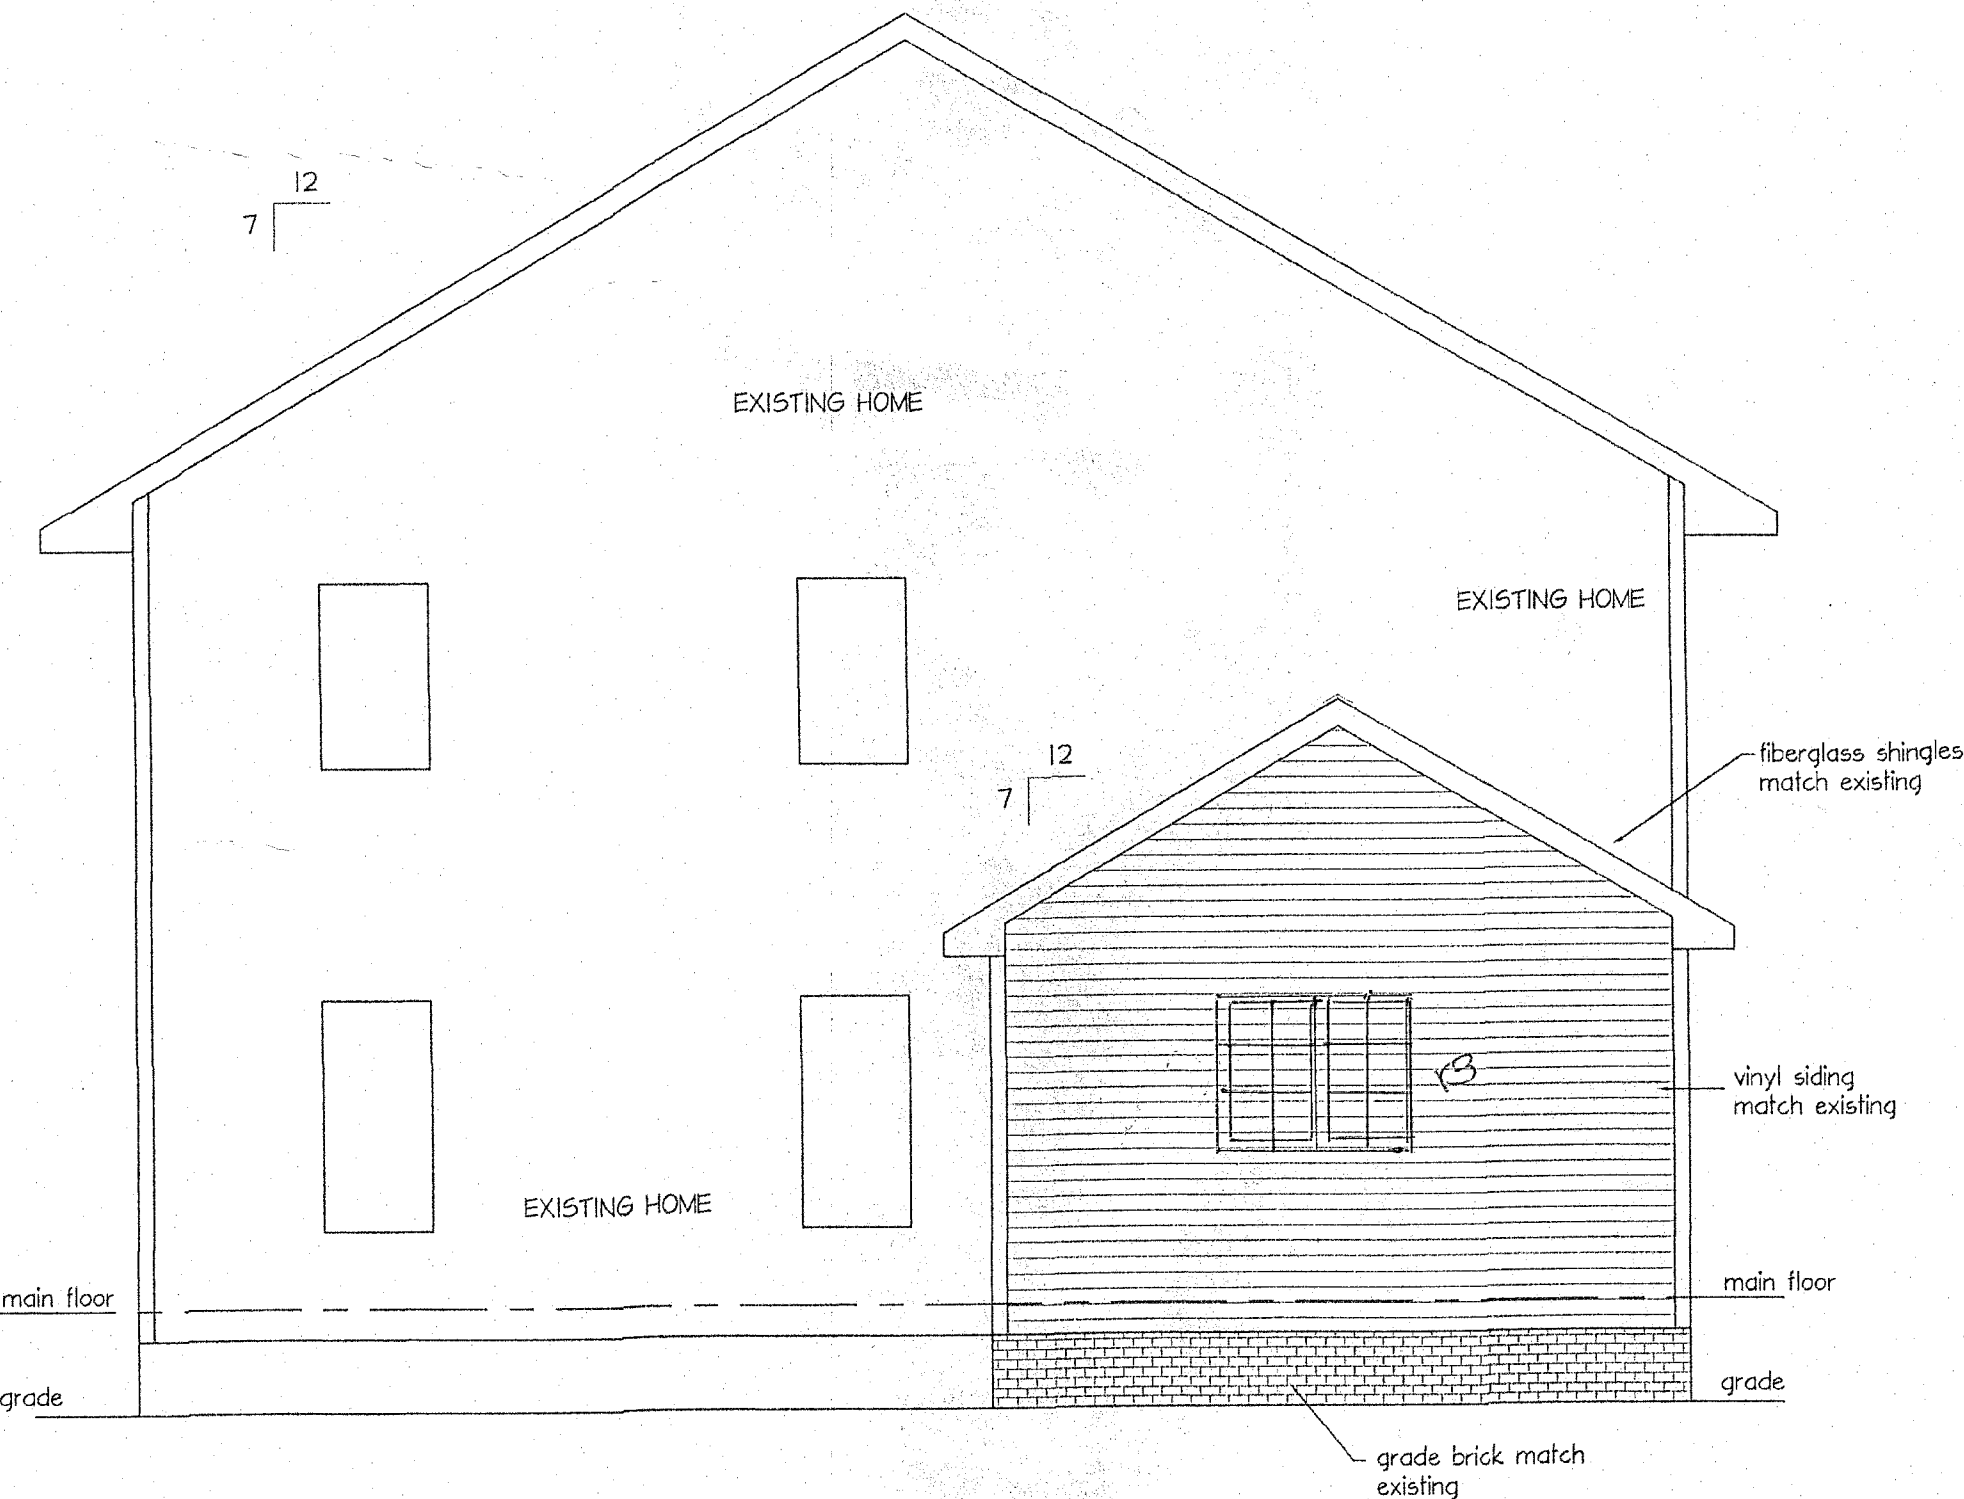

RIGHT ELEVATION
scale: 1/4" = 1'-0"

GENERAL NOTES:
ALL ELECTRICAL PER NEC AND LOCAL CITY CODES
OWNER TO VERIFY ALL SWITCH LOCATIONS, LIGHTS
DUPLEX OUTLETS.
ALL SMOKE DETECTORS TO BE HARDWIRED TO ELECTRICAL
SYSTEM WITH BATTERY BACKUP AND ALL UNITS CONNECTED.




FRONT ELEVATION
scale: 1/4" = 1'-0"

DRAWING INDEX

SHEET 1 OF 3 (FRONT, REAR, RIGHT ELEVATIONS)
SHEET 2 OF 3 (FOUNDATION, FIRST, & SECTION)
SHEET 3 OF 3 (PLOT PLAN)

THESE DRAWINGS ARE THE PROPERTY OF VICKI BENNETT
NO PERSON SHALL BE ALLOWED TO ALTER
ERASE, COPY OR USE THESE DRAWINGS EXCEPT
WITH WRITTEN PERMISSION OF VICKI BENNETT
ALTHOUGH EVERY ATTEMPT HAS BEEN MADE FOR
ACCURACY OF THESE DRAWINGS, THE BUILDER
OR DRAFTER CANNOT BE RESPONSIBLE FOR
DIMENSIONS OF FIELD CONDITIONS. BUILDER
RESERVES THE RIGHT TO ADJUST ANY DIMENSION
PLUS OR MINUS ACCORDINGLY.
THE BUILDER MUST VERIFY ALL THE DESIGN
SPECIFICATIONS SHOWN ON THESE DRAWINGS PER THEIR
CONTRACT WITH OWNER.
DRAFTER ASSUMES NO RESPONSIBILITY FOR DESIGN LOADS, ETC
BUILDER ASSUMES ALL RESPONSIBILITY FOR SIZES OF LVLS
STEEL BEAMS, FLOOR JOISTS, ROOF RAFTERS, CEILING JOISTS ETC.

THESE PLANS GENERALLY MEET FEDERAL STANDARDS AND CODE
REQUIREMENTS. DRAFTER DOES NOT GUARANTEE INDIVIDUAL OR LOCAL
INTERPRETATIONS OF SUCH REQUIREMENT. THE BUILDER IS SOLELY RESPONSIBLE
FOR ANY MODIFICATIONS OR CHANGES NECESSARY TO MEET SUCH INTERPRETATIONS.
THESE DRAWINGS DO NOT PROVIDE SPECIFIC DETAIL IN AREAS INCLUDING
BUT NOT LIMITED TO NAILING CAULKING FLASHING PAINTING AND WATERPROOFING
BUILDER IS RESPONSIBLE TO PROVIDE PROPER SUPERVISED WORKMANSHIP.

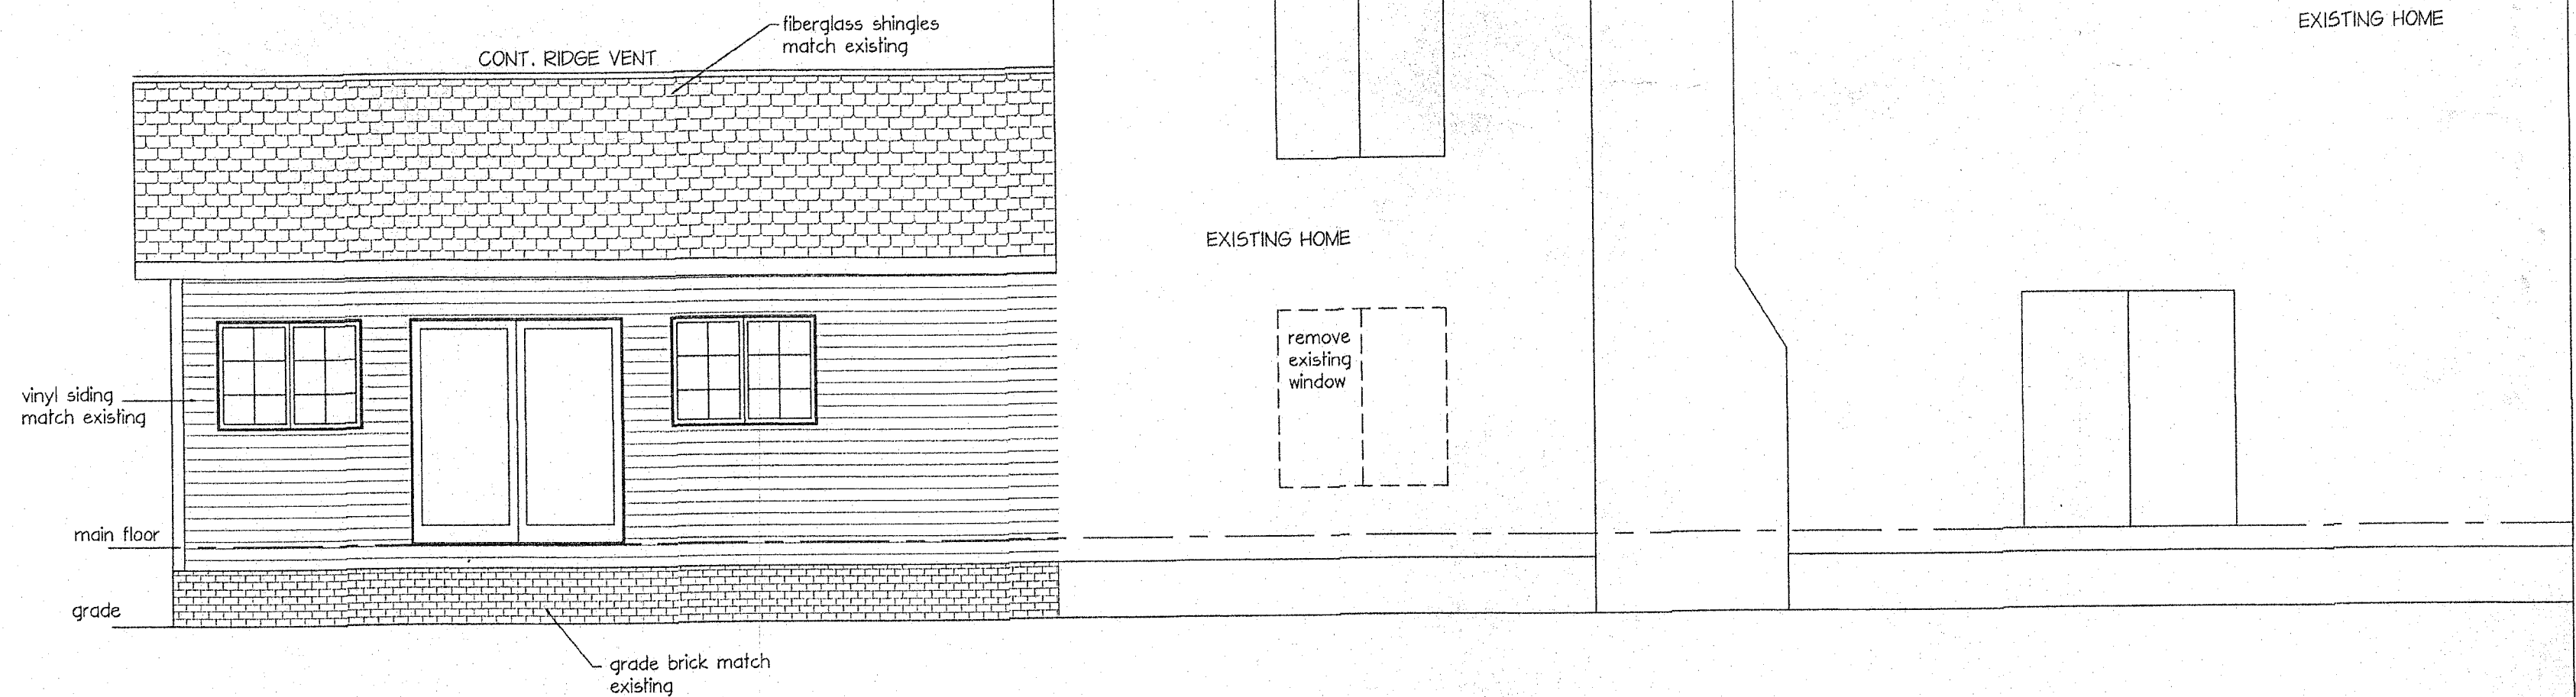

REAR ELEVATION
scale: 1/4" = 1'-0"

ALL PHASES OF CONSTRUCTION SHALL CONFORM TO
THE ZONING & BUILDING REGULATIONS OF THE CITY OF
HUDSON & THE BUILDING CODES OF THE
STATE OF OHIO

WINDOWS - fiberglass shingles match existing
SIDING - vinyl siding match existing
ROOFING SHINGLES - fiberglass shingles match existing

DESIGN CRITERIA

SOIL BEARING - MIN 2500 PSF
LIVE LOADS - 40# PSF
SNOW LOAD - 30# PSF
WIND LOAD - 20# PSF
FRAMING LUMBER - 5PF
CONCRETE - CONFORM TO
ACI-CODE 3000 (28 DAYS)

DATE
6-28-17


DRAWN BY:
BLD/MZ
REVISIONS
7-13-17

SQUARE FEET:
377 sq. ft.


PROPOSED NEW: ADDITION
LOCATION : 7807 VALLEY VIEW ROAD HUDSON, OHIO
OWNER: VICKI BENNETT

BLUELINE DESIGN INC. Professional Design Services
115 W ALBORA ROAD
HUDSON, OHIO 44134
1-330-461-2223 (FAX)
WWW.BLUELINEDESIGN.COM


SHEET NO.
1 of 3

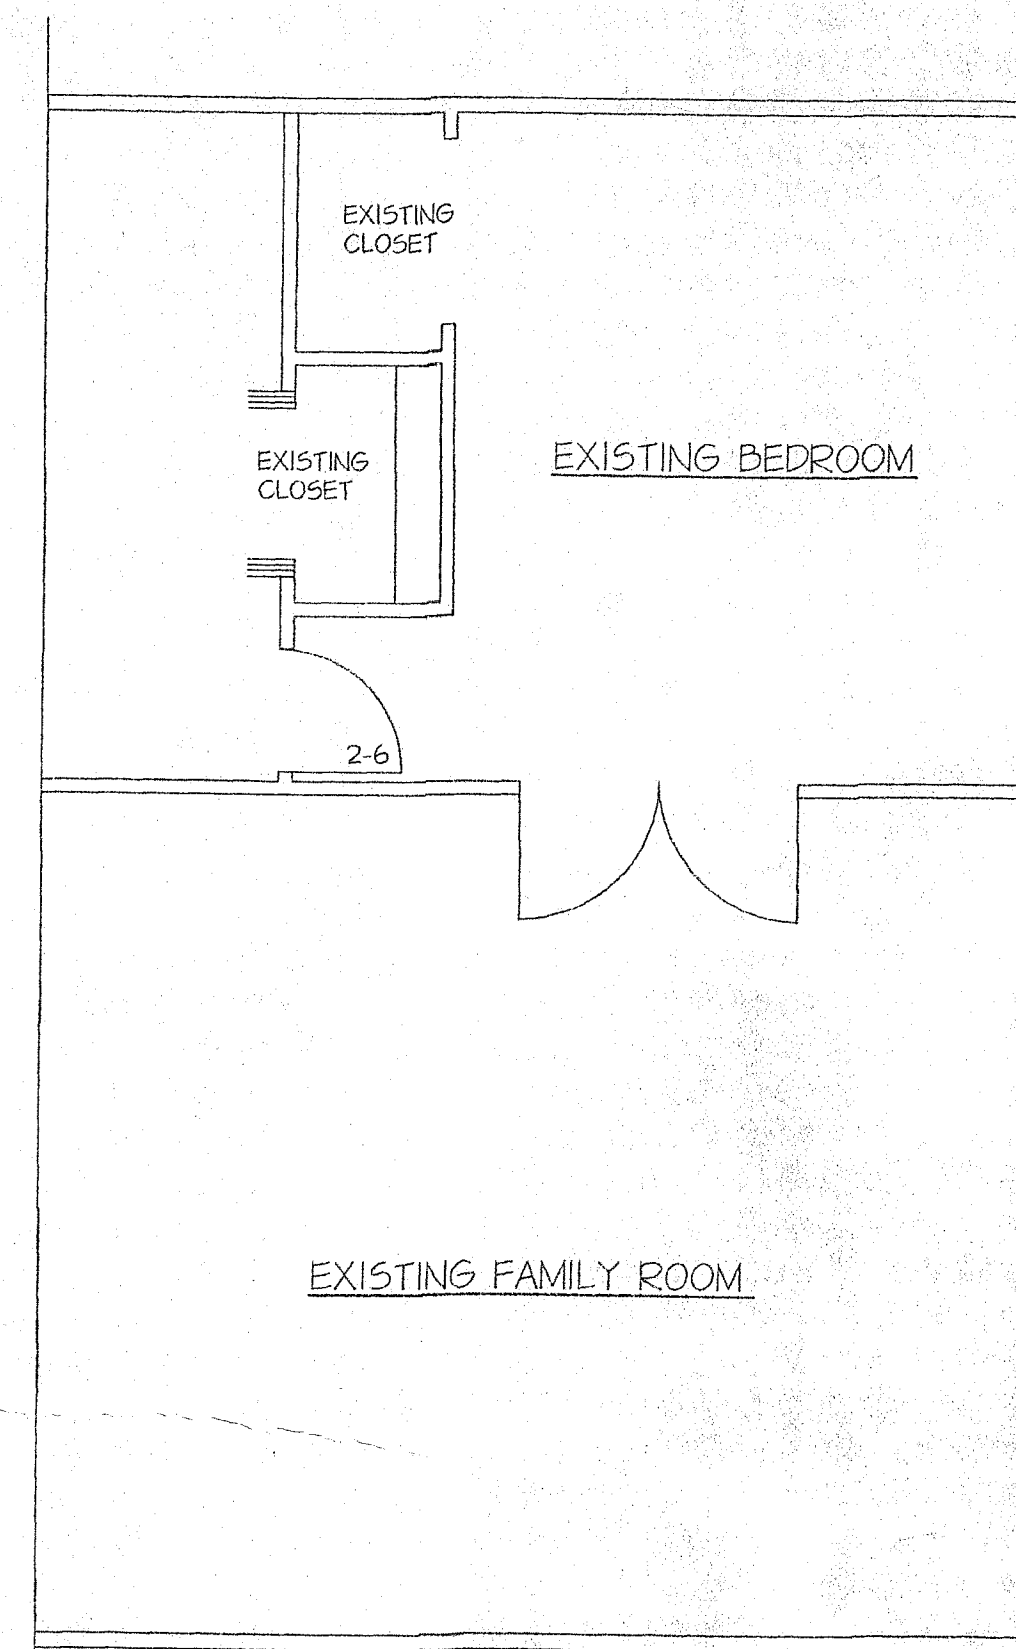


EXISTING FIRST FLOOR
SCALE: 1/4" = 1'-0"

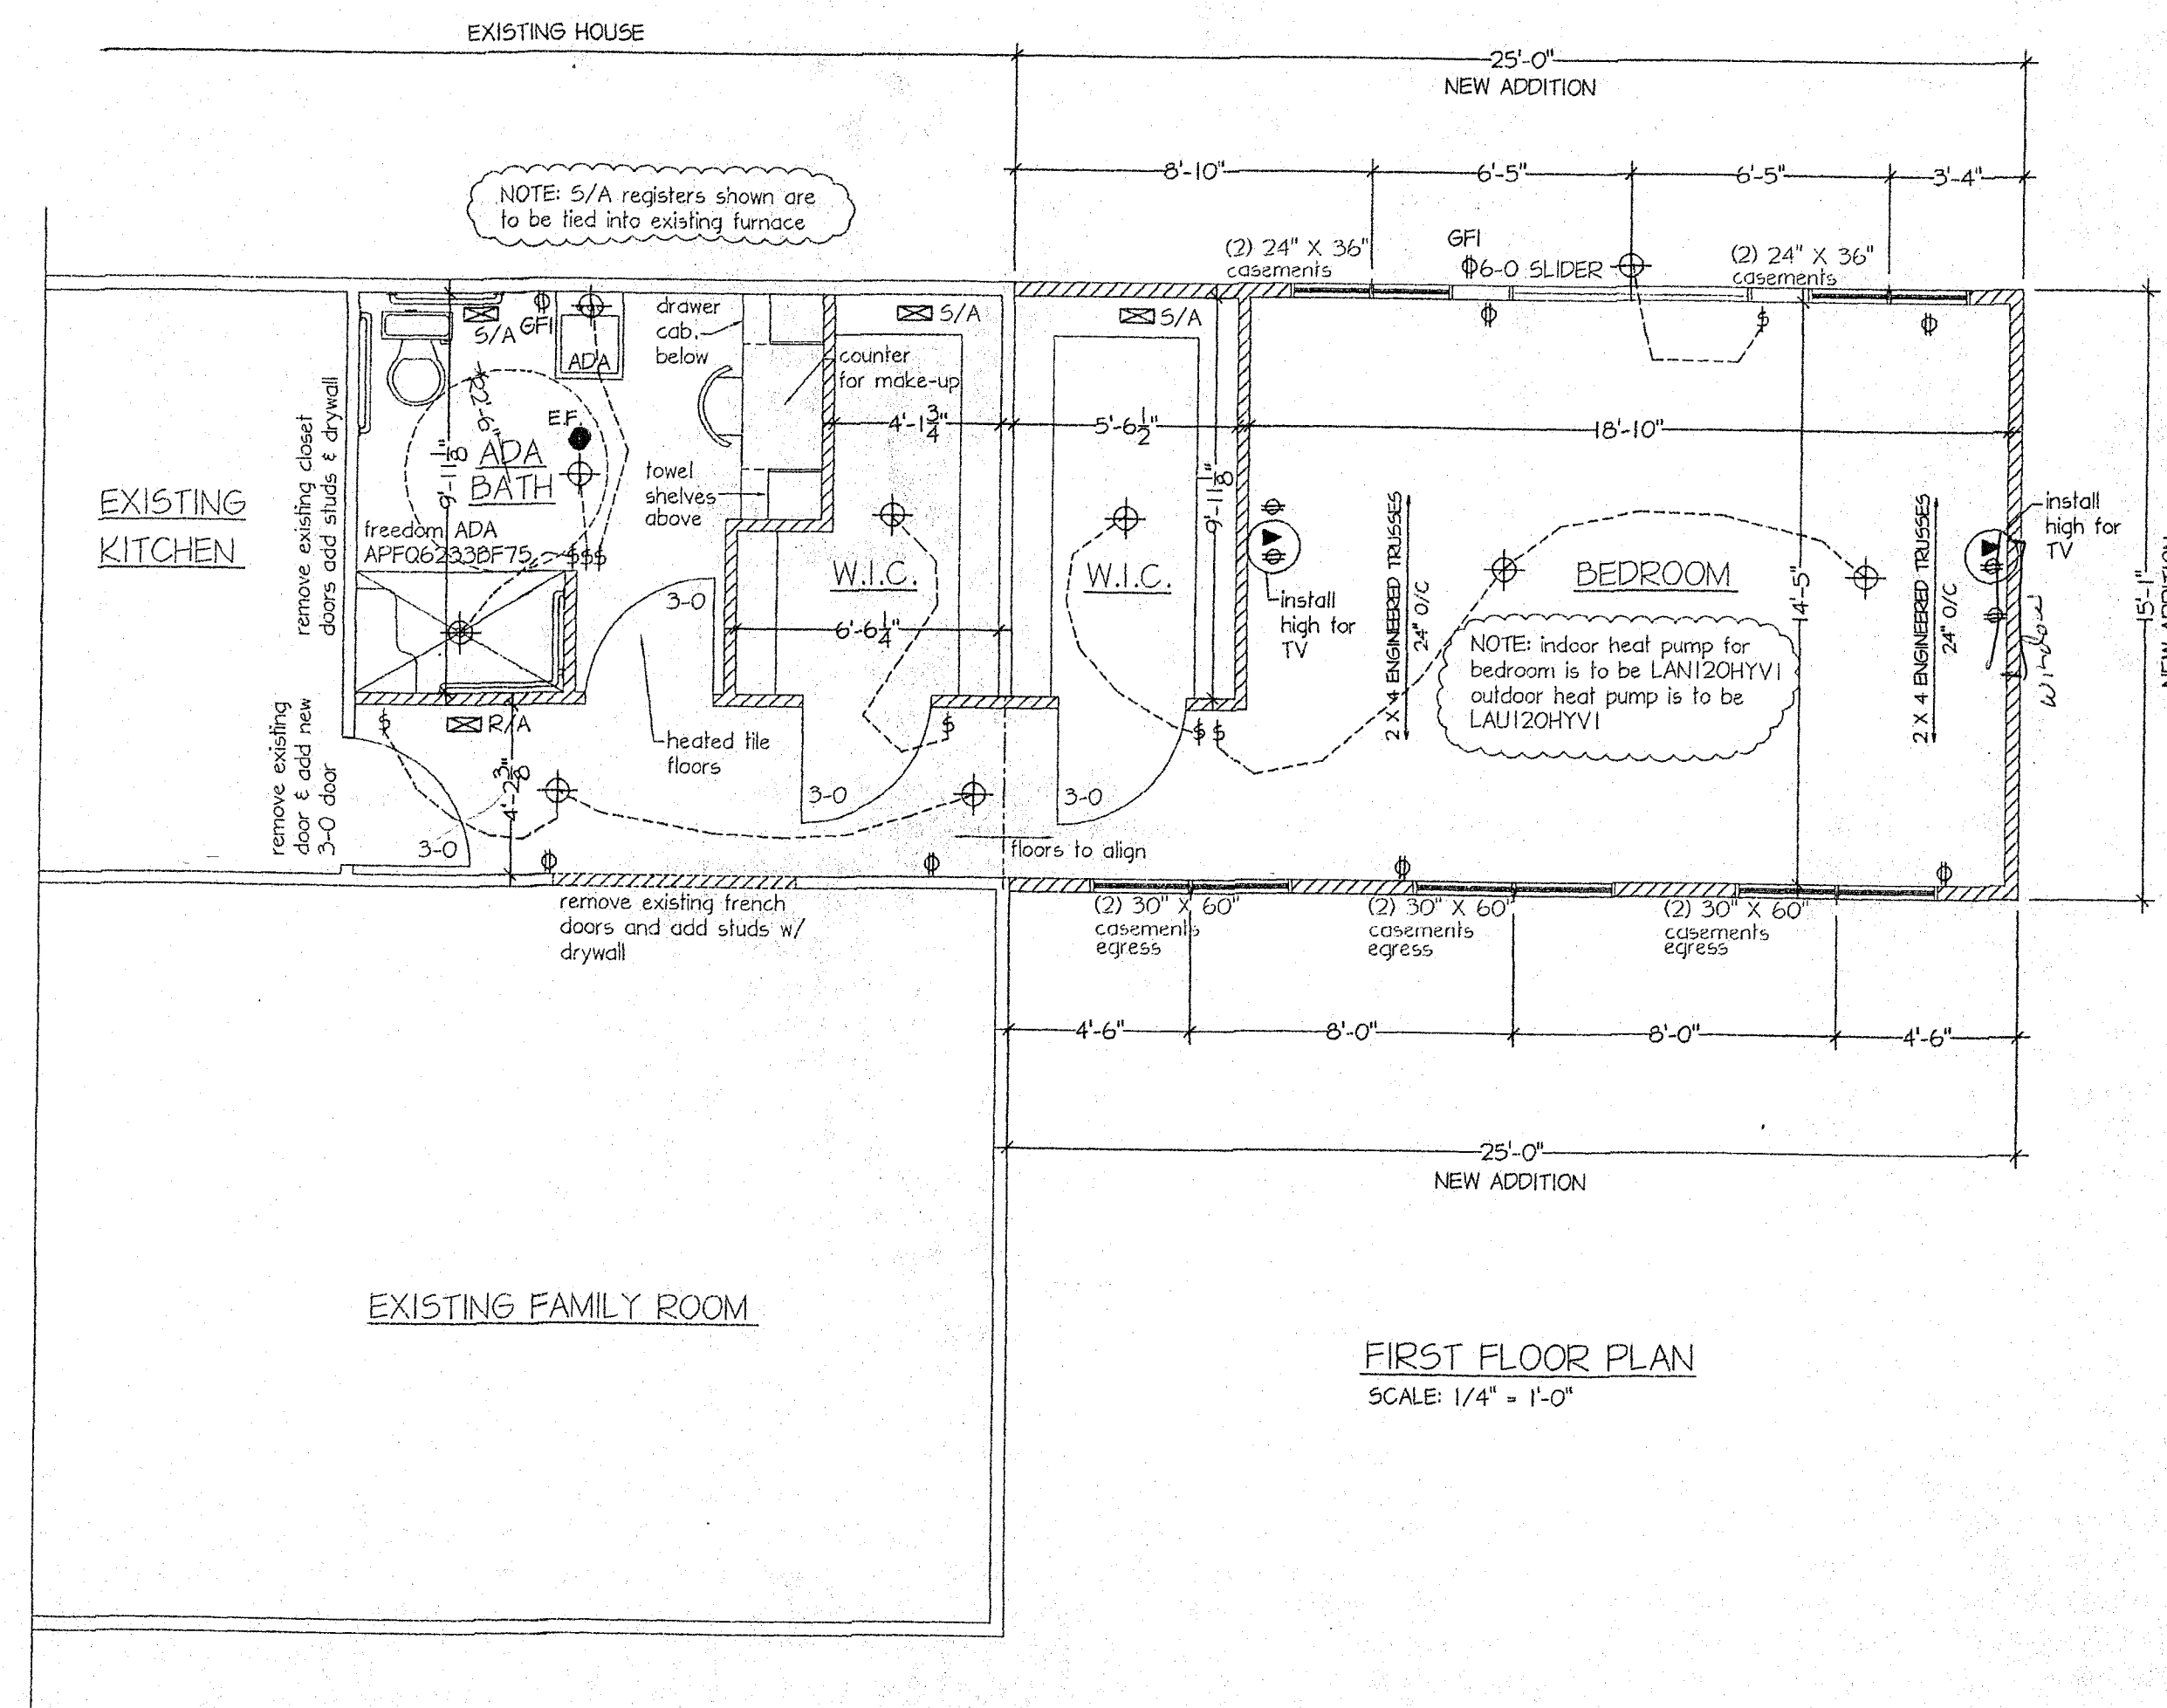


FIRST FLOOR PLAN
SCALE: 1/4" = 1'-0"

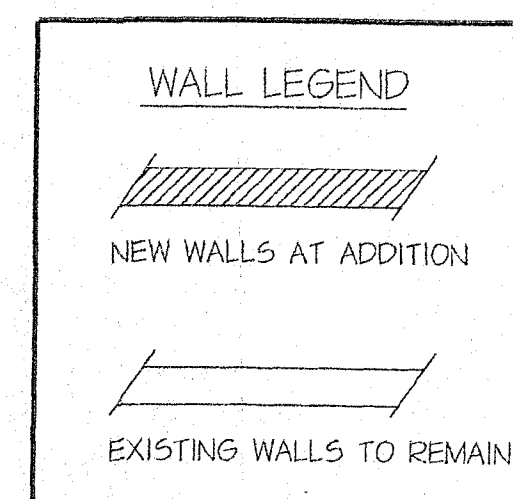

GENERAL NOTES:
ALL ELECTRICAL PER NEC AND LOCAL CITY CODES
OWNER TO VERIFY ALL SWITCH LOCATIONS, LIGHTS
DUPLEX OUTLETS.
ALL SMOKE DETECTORS TO BE HARDWIRED TO ELECTRICAL
SYSTEM WITH BATTERY BACKUP AND ALL UNITS CONNECTED.

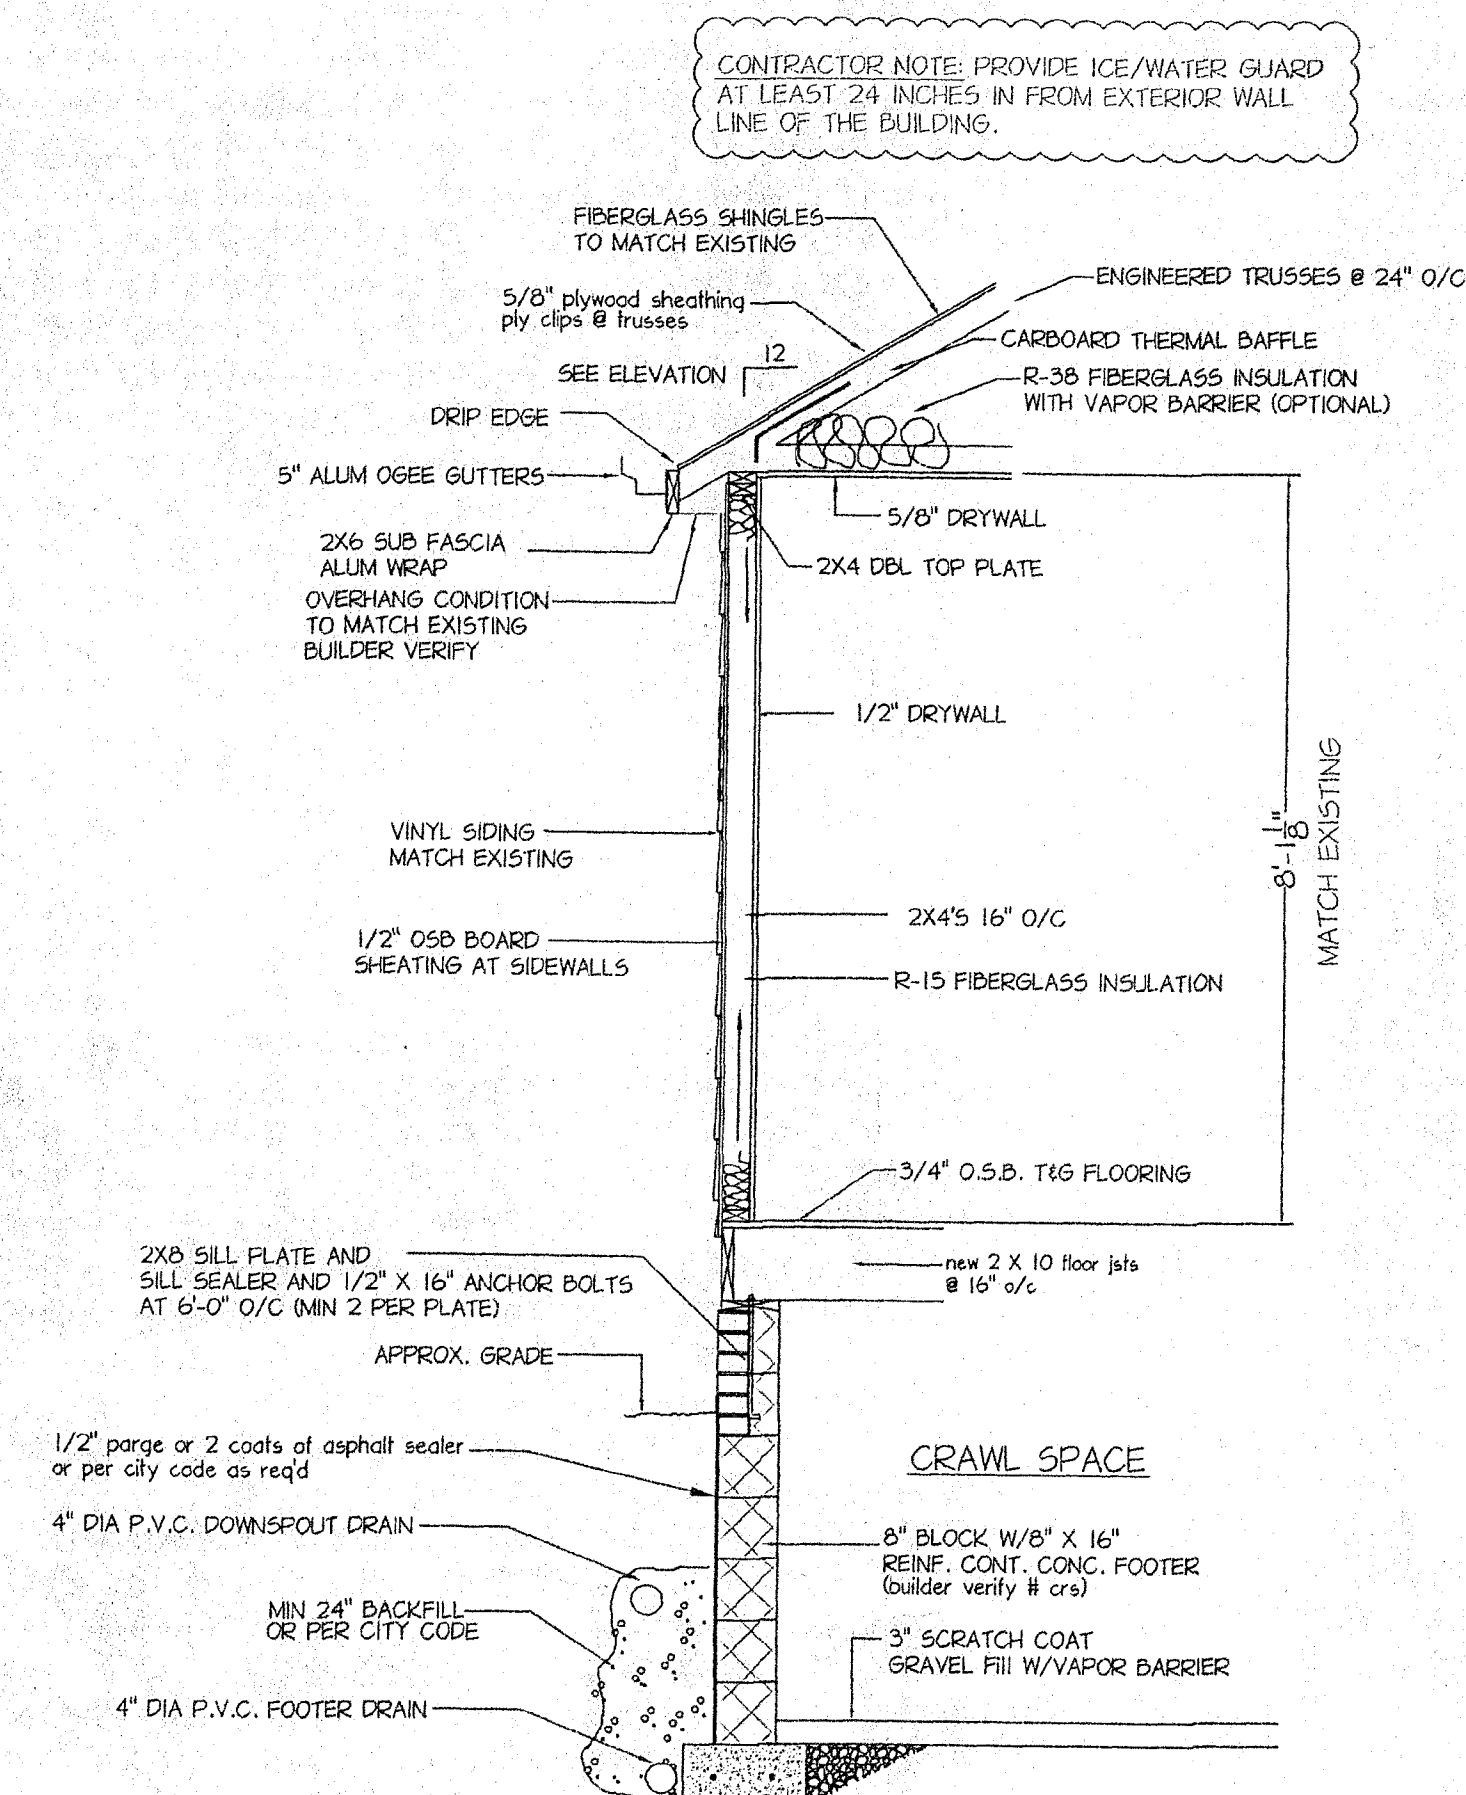

SECTION @ NEW ADDITION
SCALE: 1/2" = 1'-0"

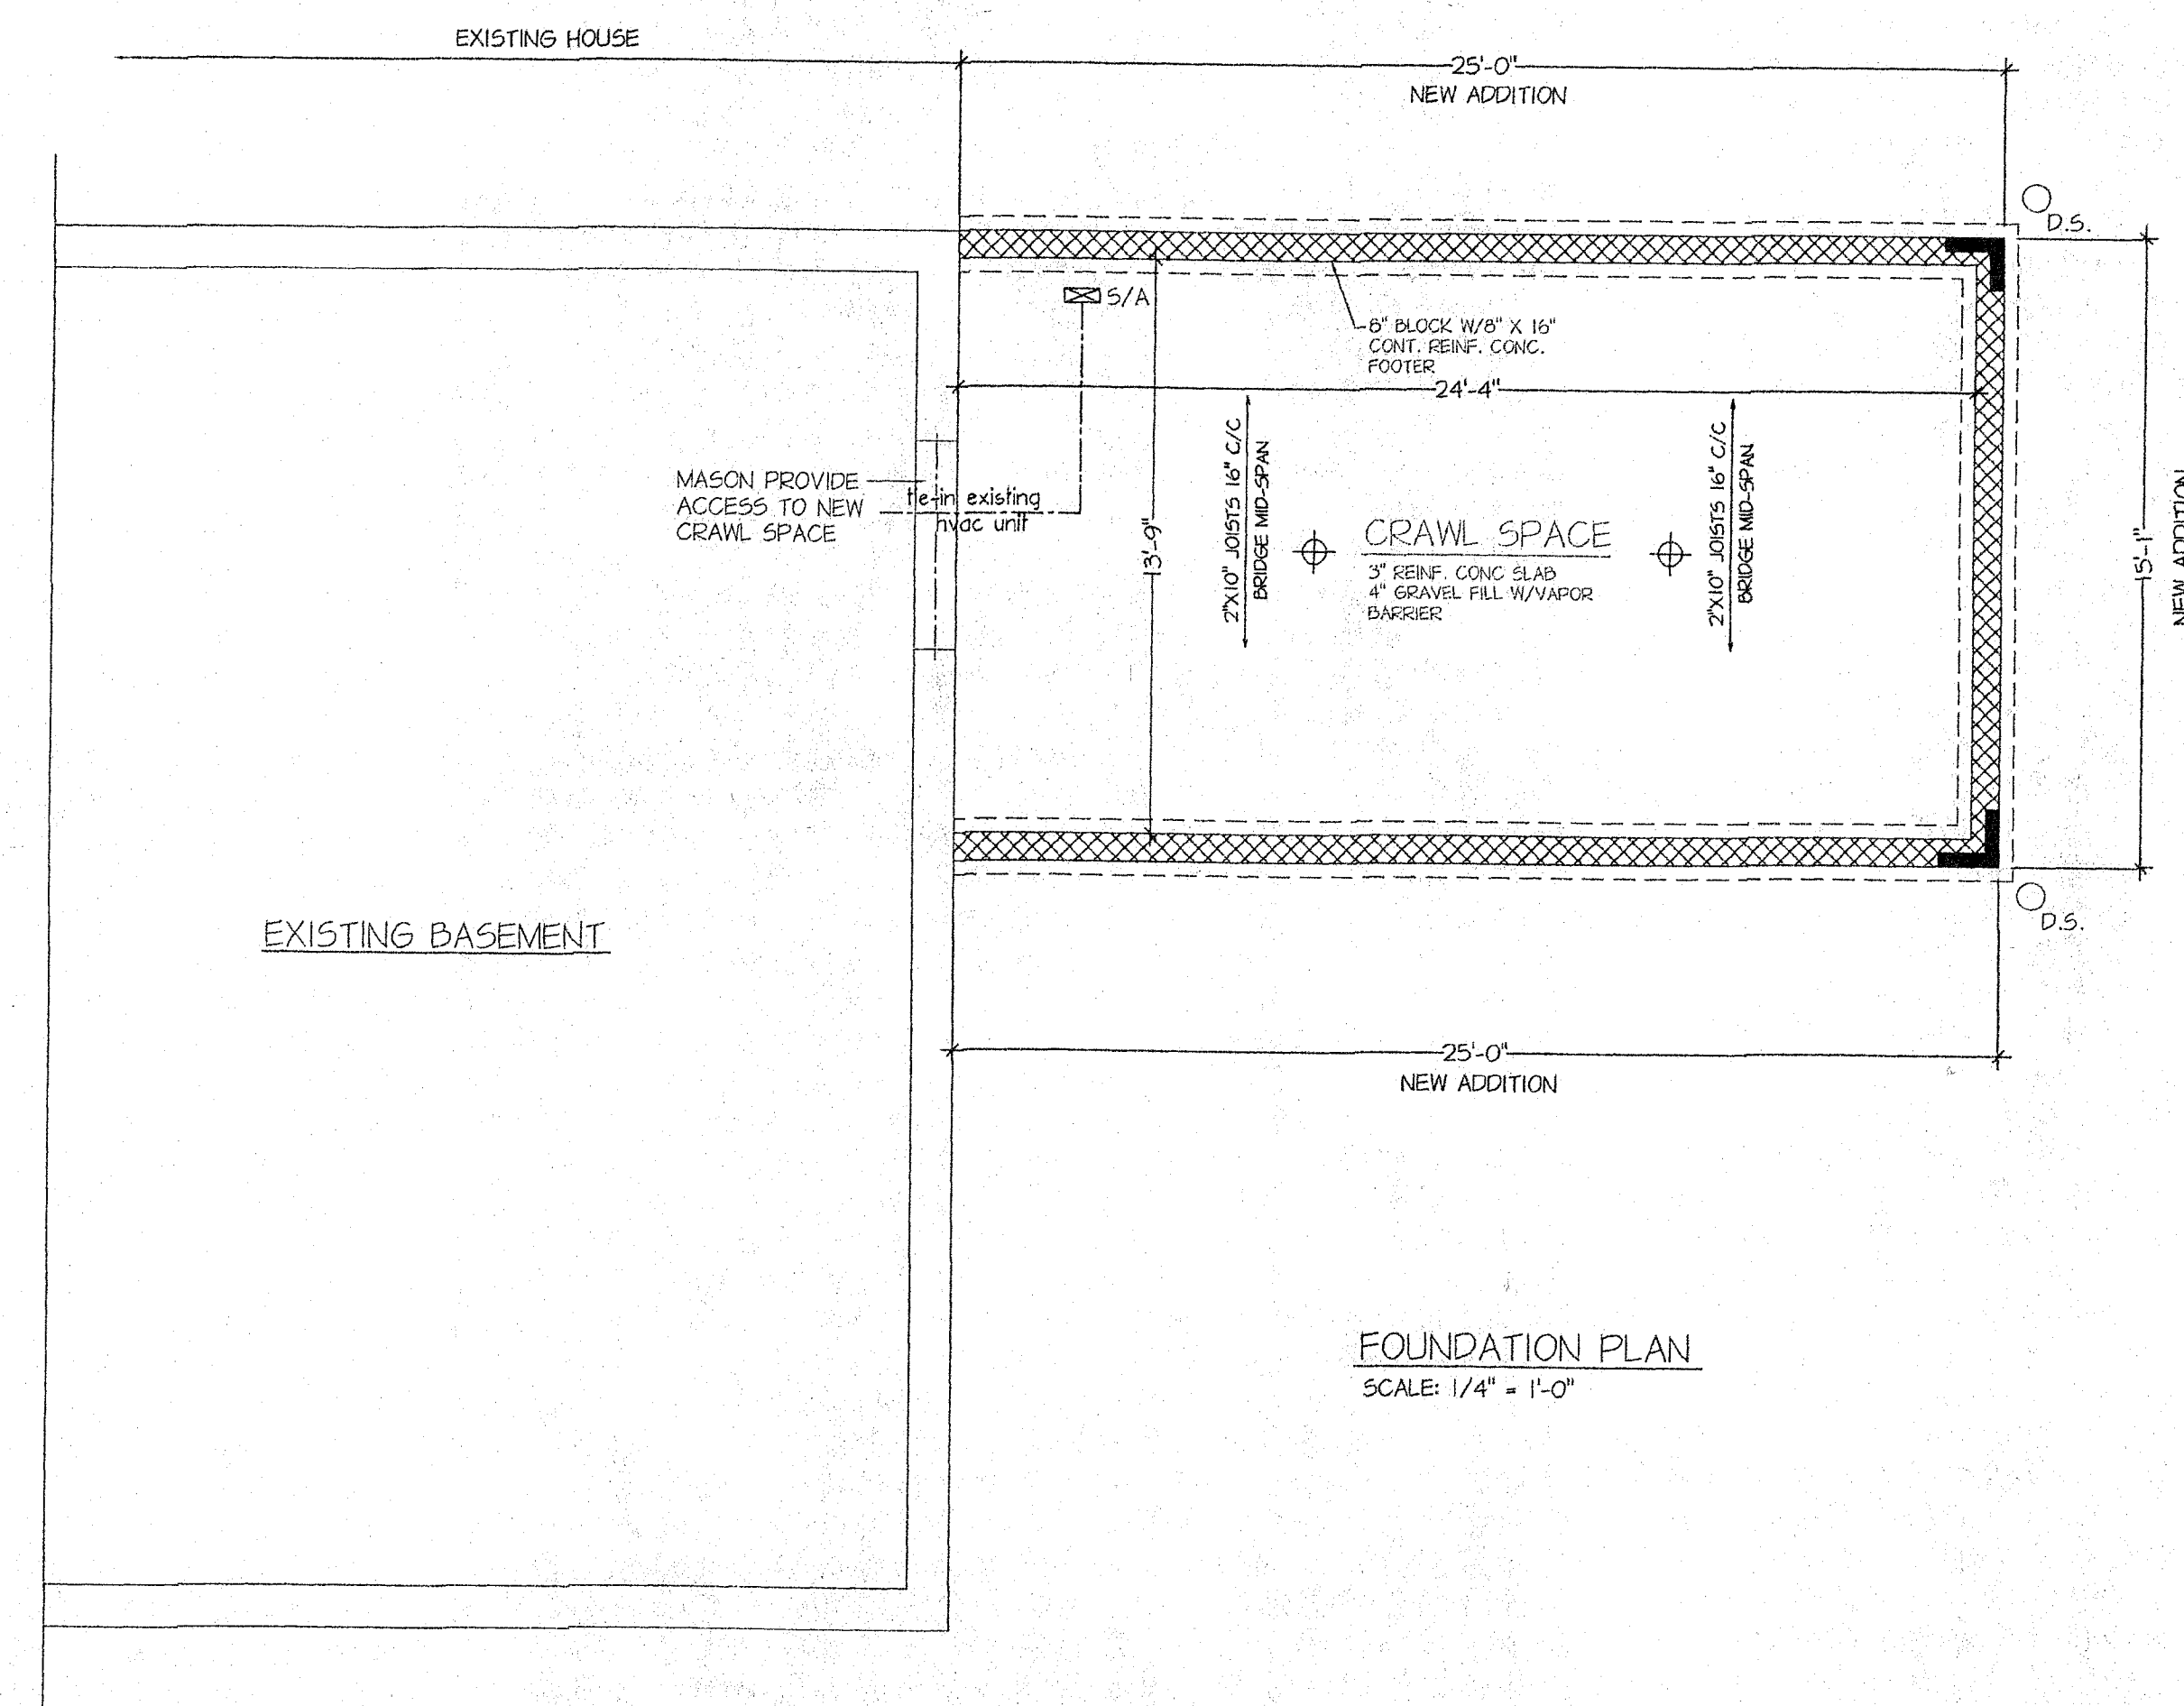

FOUNDATION PLAN
SCALE: 1/4" = 1'-0"

DATE
6-28-17

DRAWN BY:
BLD/MZ
REVISIONS
7-13-17

SQUARE FEET:
377 sq. ft.

PROPOSED NEW: ADDITION
LOCATION : 7807 VALLEY VIEW ROAD HUDSON, OHIO
OWNER: VICKI BENNETT

BLUELINE DESIGN INC. Professional Design Services
115 W ALBION ROAD
NORTHFIELD CENTER, OH 44067
1-330-467-3143
1-330-467-1525 FAX
WWW.BLUELINEDESIGNOH.COM

SHEET NO.
2 of 3



Proposed Project Area

