


150'

110'

200'

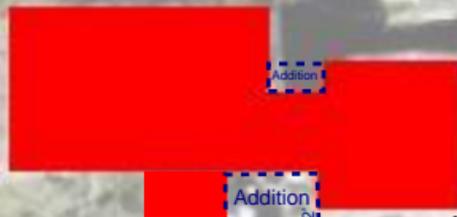


Addition  
25' 8"

40'


50'

(330) 267-1341  
**HOME BY DESIGN**

PLAN NUMBER **HD17190**  
 Addition  
 JOE & CAROLINE SOKOL  
 1782 MIDDLETON RD  
 HUDSON

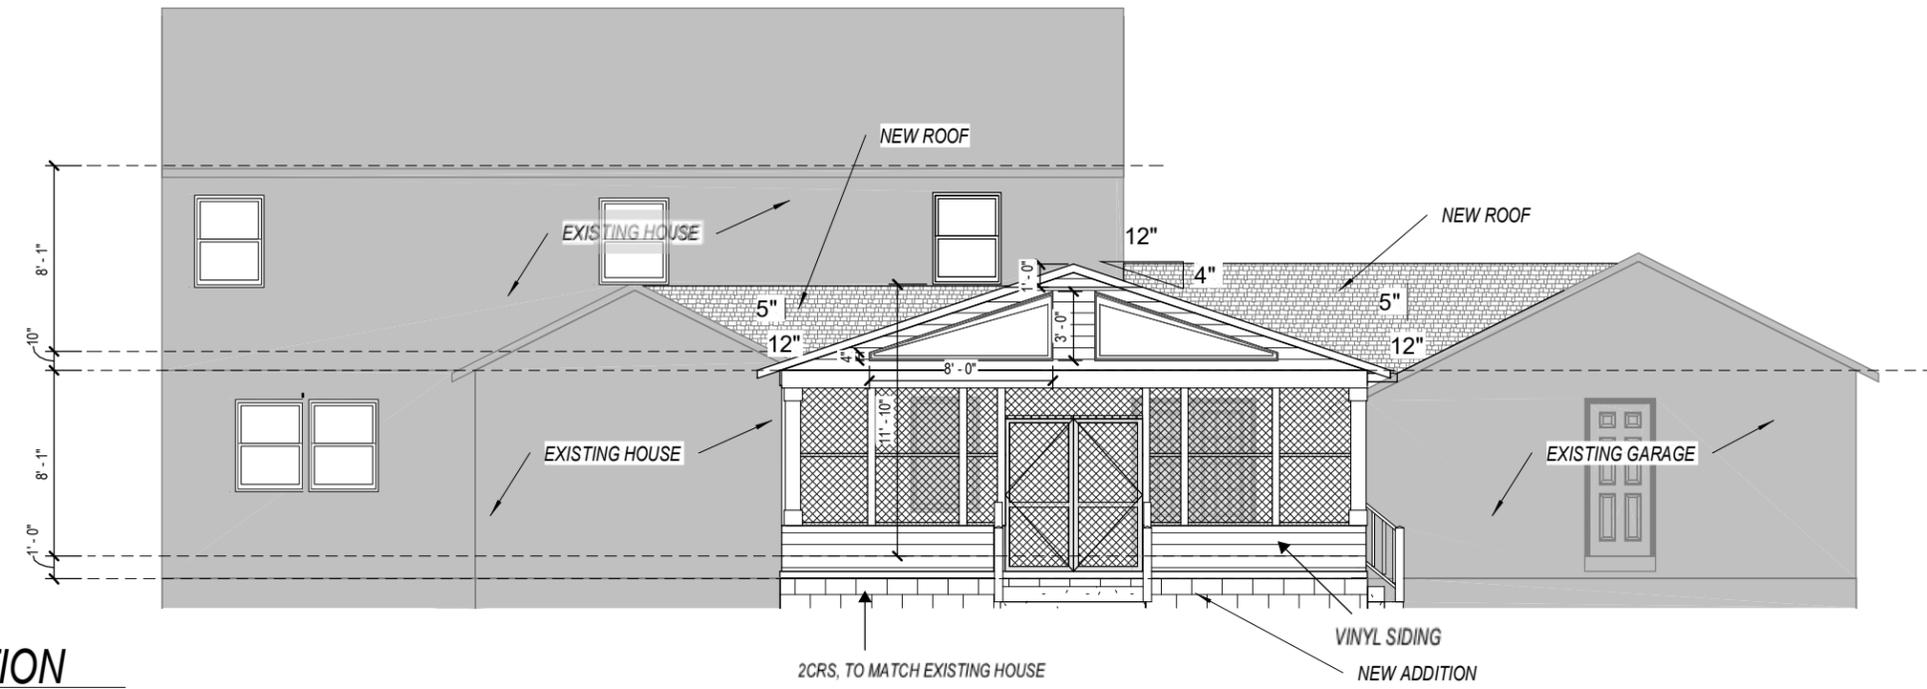

**1 REAR ELEVATION**  
 1/8" = 1'-0"

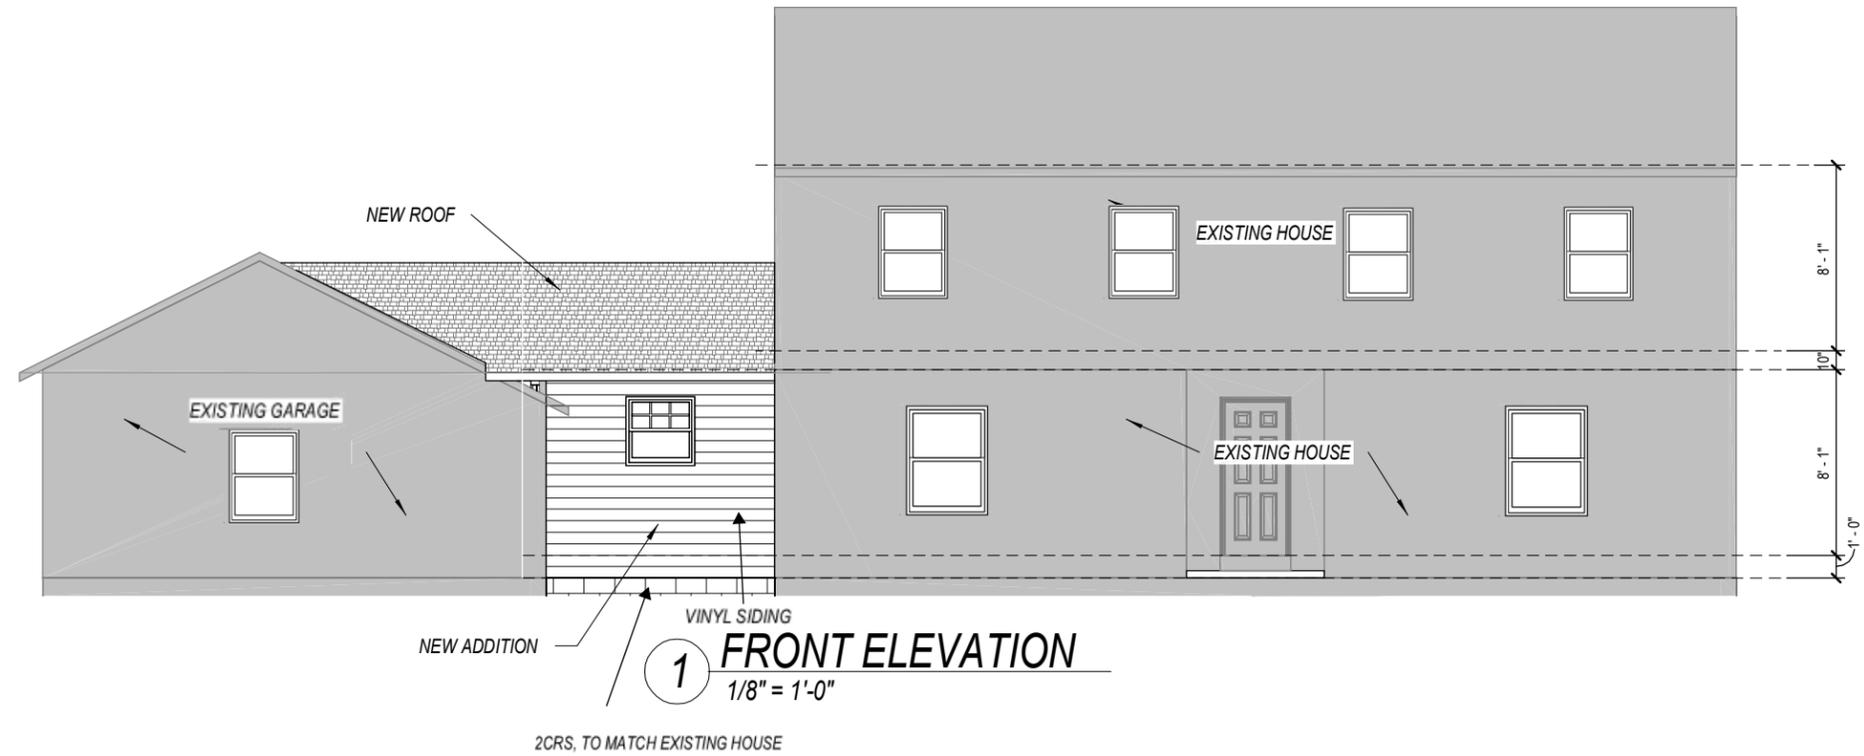

**1 FRONT ELEVATION**  
 1/8" = 1'-0"

**DRAWN BY**  
 STEVE DONANT  
 Room sizing and total square feet may vary with elevation changes. Rough openings and hallways may vary. Elevations are Artist's conceptions.

REVISIONS	
NAME	DATE



SCALE  
 1/8" = 1'-0"

Square Feet	
1st	60
Total	60
DECK	393
	393


SHEET NAME  
 Front/Rear Elevations

SHEET NUMBER  
**1 OF 5**

DRAWING STATUS: FINAL

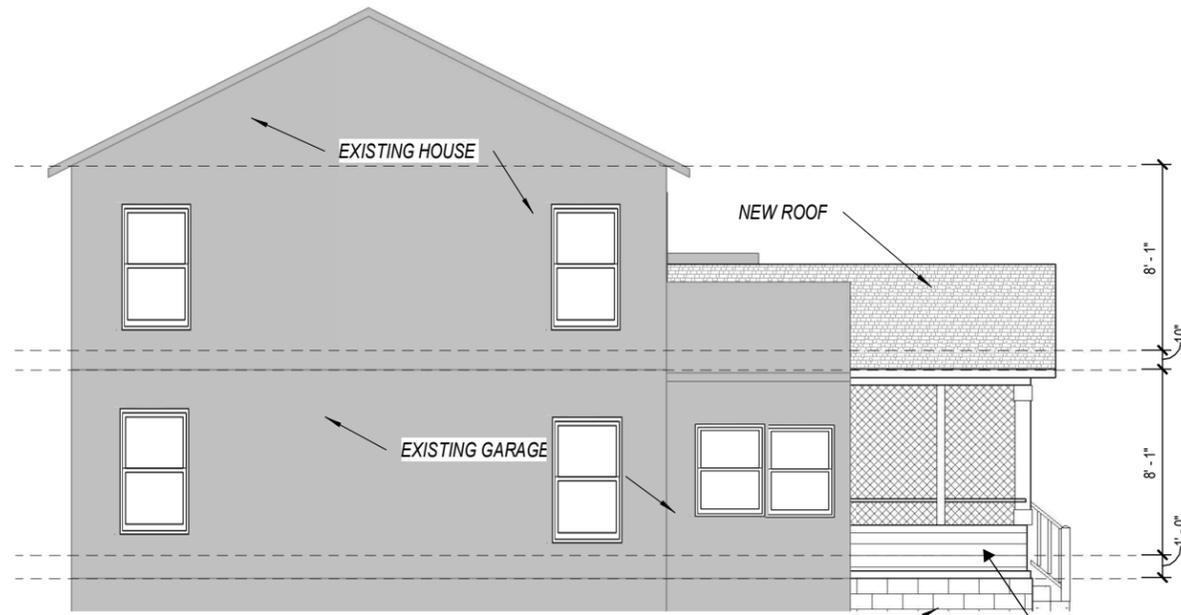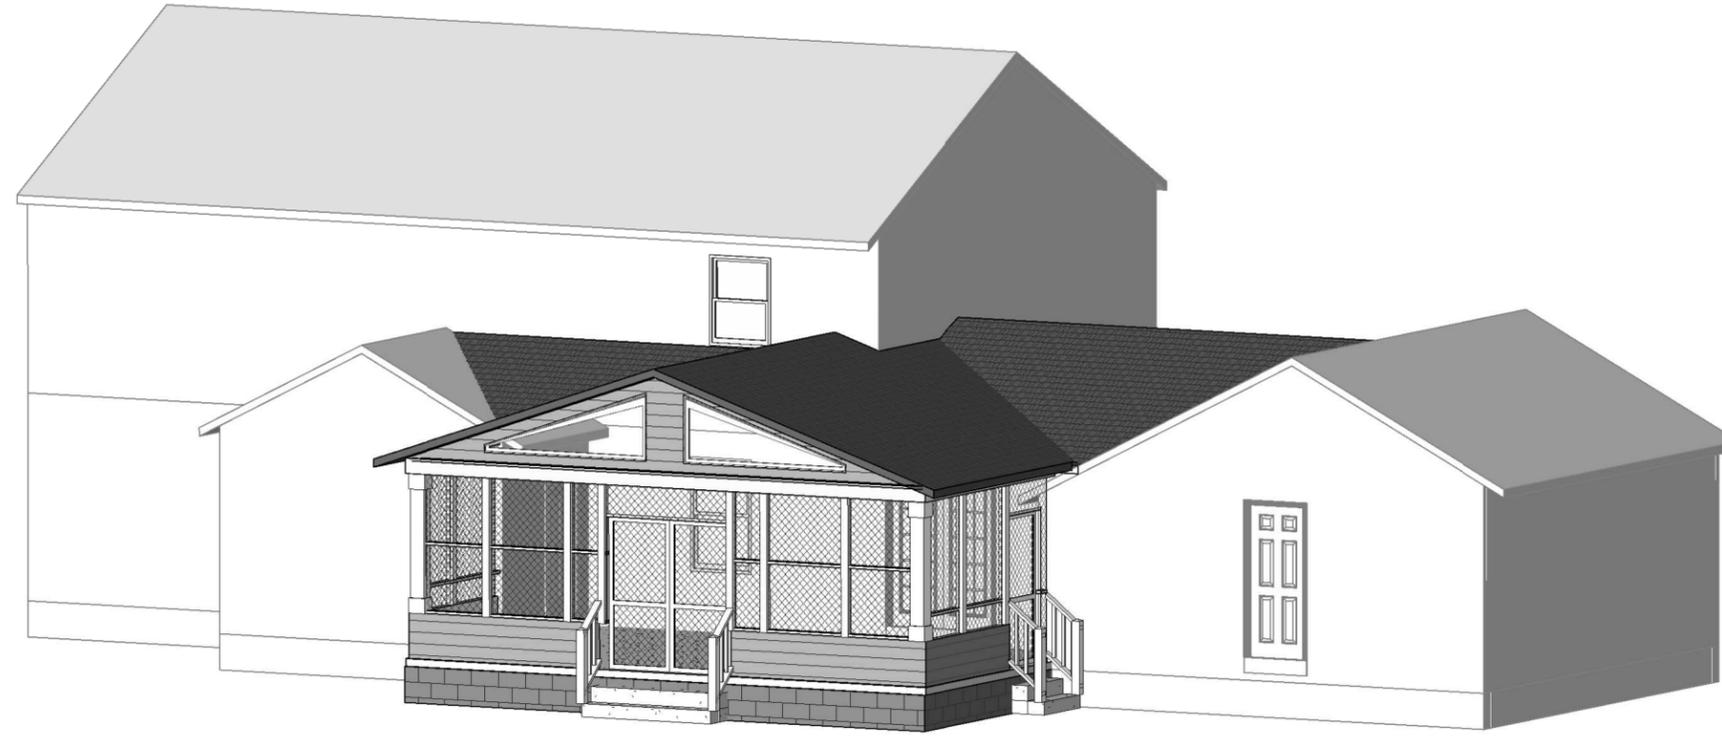

**2 RIGHT ELEVATION**  
1/8" = 1'-0"  
NEW ADDITION

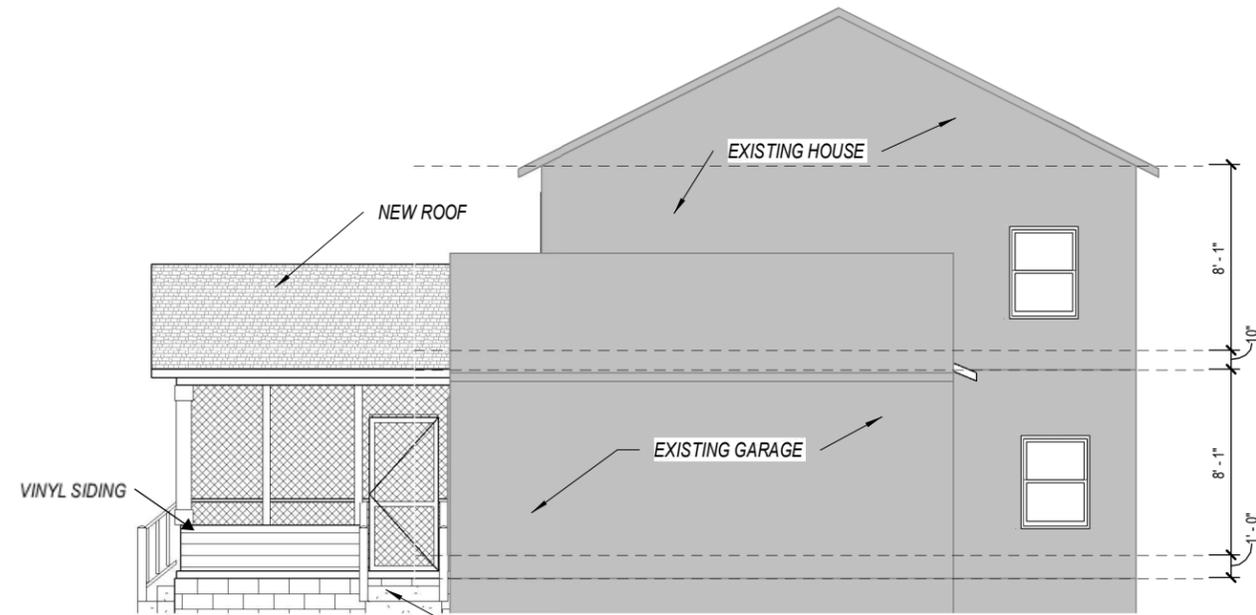

**2 LEFT ELEVATION**  
1/8" = 1'-0"  
NEW ADDITION

DRAWING STATUS: FINAL

**DRAWN BY**  
STEVE DONANT

Room sizing and total square feet may vary with elevation changes. Rough openings and hallways may vary. Elevations are Artist's conceptions.


REVISIONS  
NAME DATE

SCALE  
1/8" = 1'-0"

Square Feet	
1st	60
Total	60
DECK	393
	393

SHEET NAME  
Right/Left Elevations

SHEET NUMBER  
**2 OF 5**

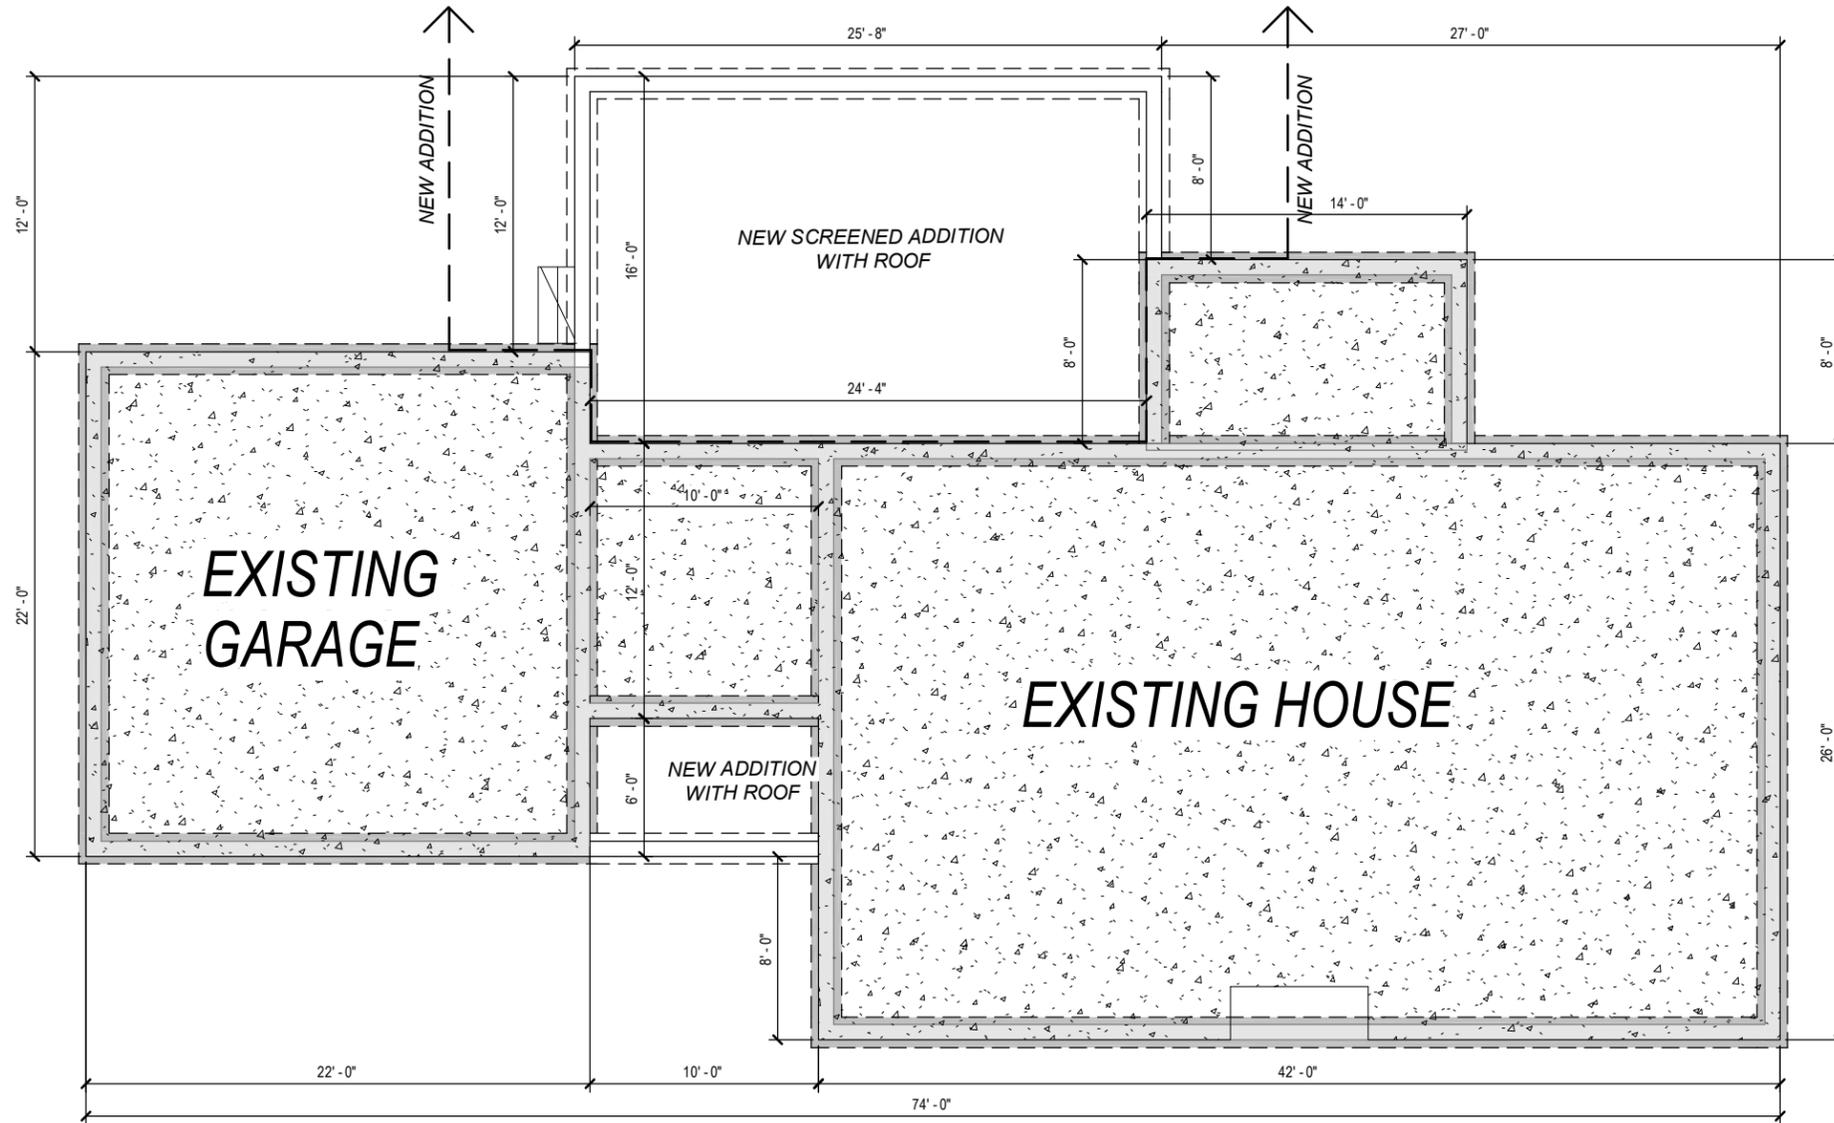

PLAN NUMBER  
**HD17190**  
 Addition  
 JOE & CAROLINE SOKOL  
 1782 MIDDLETON RD  
 HUDSON


**DRAWN BY**  
 STEVE DONANT  
 Room sizing and total square feet may vary with elevation changes. Rough openings and hallways may vary. Elevations are Artist's conceptions.

REVISIONS	
NAME	DATE

SCALE  
 1/8" = 1'-0"

Square Feet	
1st	60
Total	60
DECK	393
	393

SHEET NAME  
 Foundation Plan  
 SHEET NUMBER  
**3 OF 5**

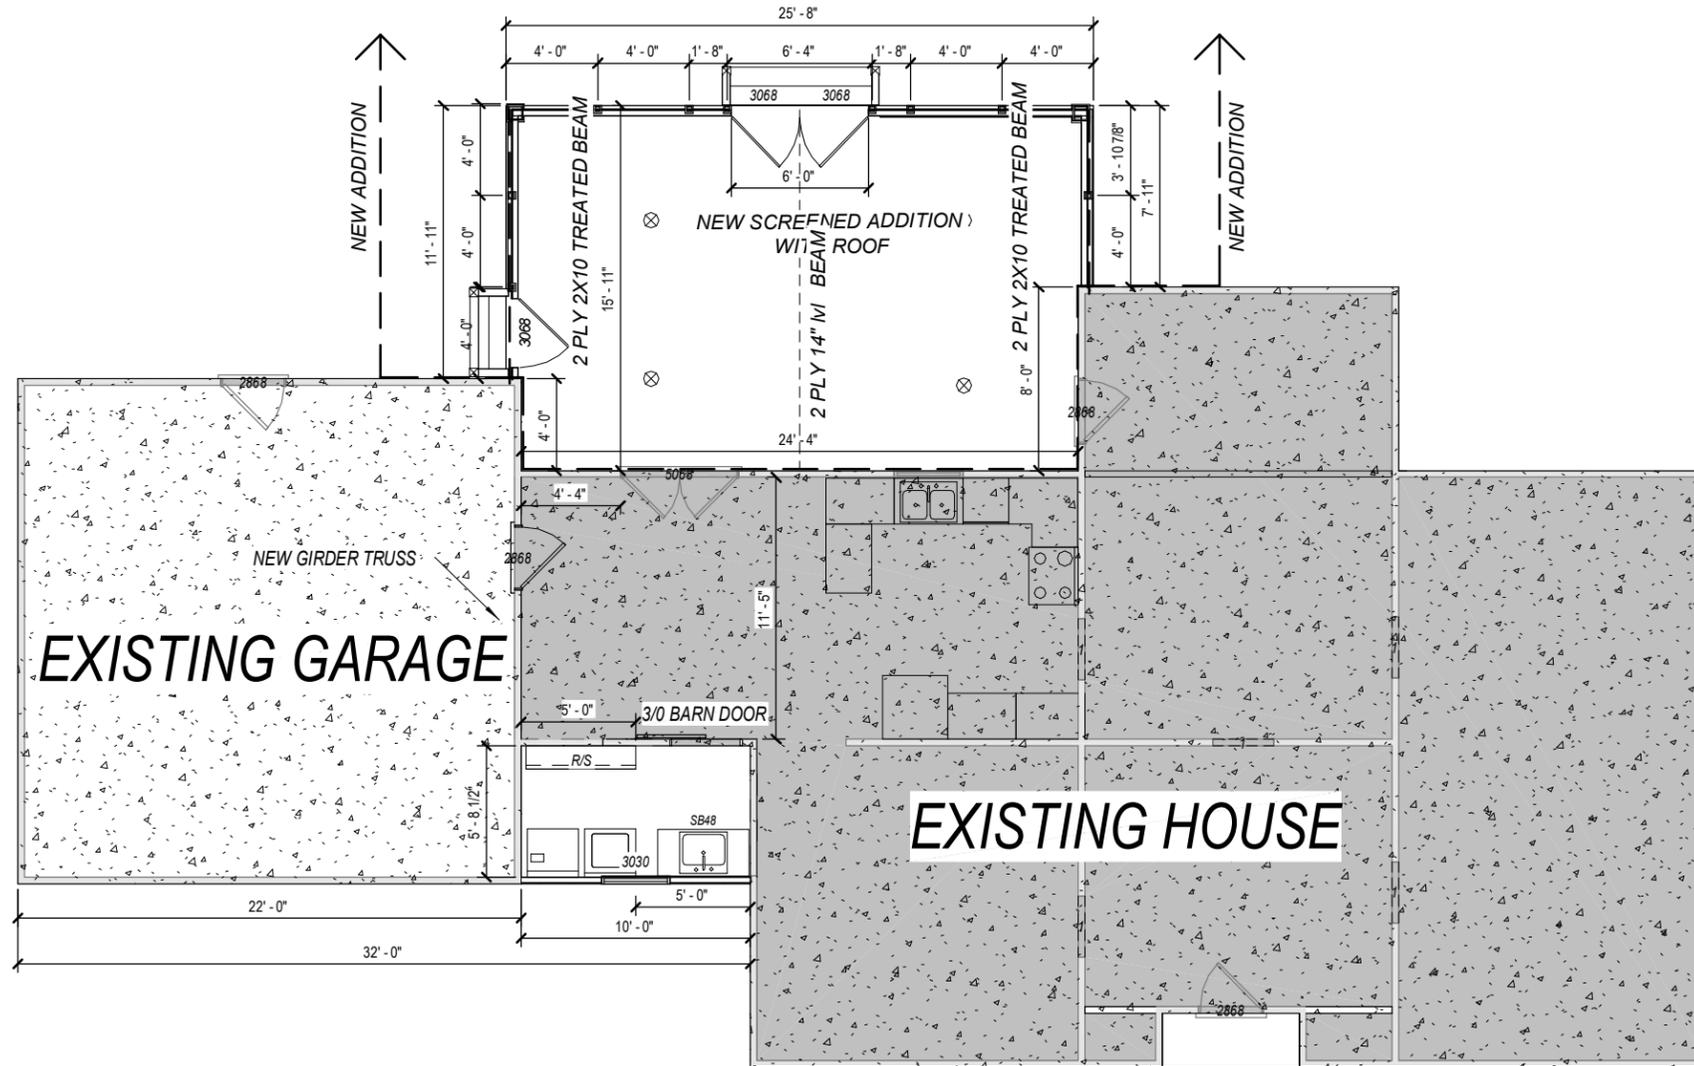

PLAN NUMBER **HD17190**  
**Addition**  
 JOE & CAROLINE SOKOL  
 1782 MIDDLETON RD  
 HUDSON

**DRAWN BY**  
 STEVE DONANT  
 Room sizing and total square feet may vary with elevation changes. Rough openings and hallways may vary. Elevations are Artist's conceptions.




REVISIONS	
NAME	DATE

SCALE  
 1/8" = 1'-0"

Square Feet	
1st	60
Total	60
DECK	393
	393

SHEET NAME  
 First Floor Plan

SHEET NUMBER  
**4 OF 5**

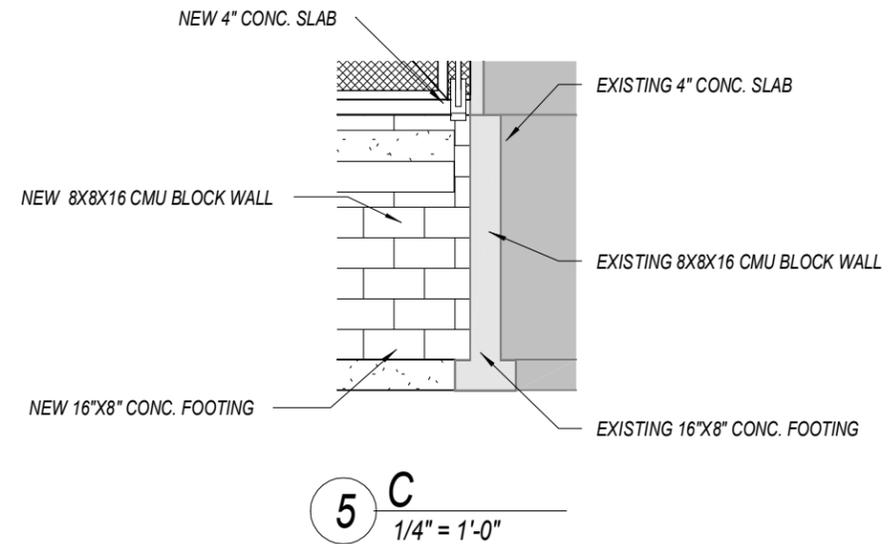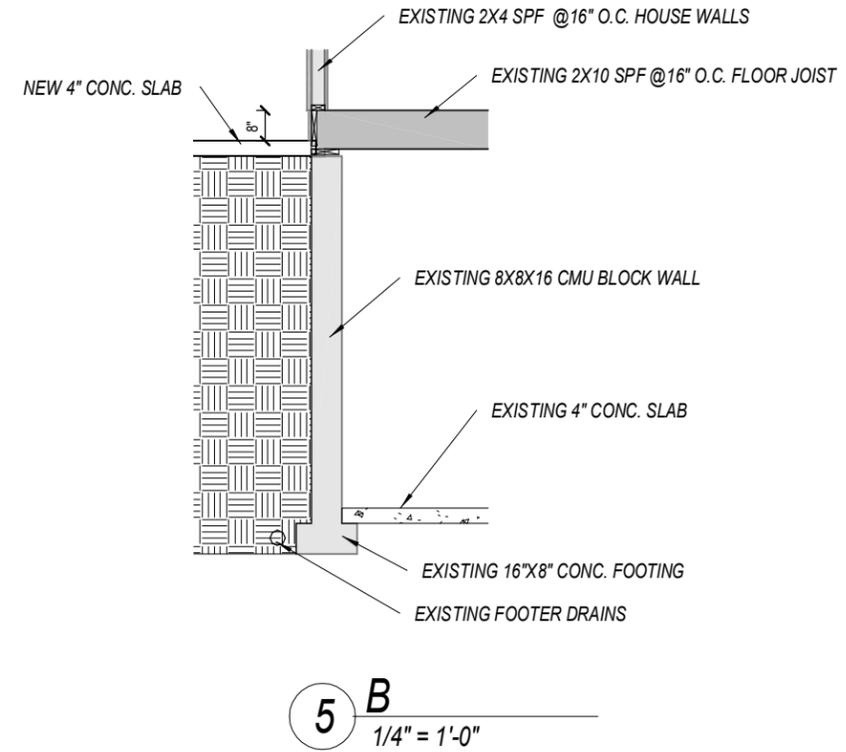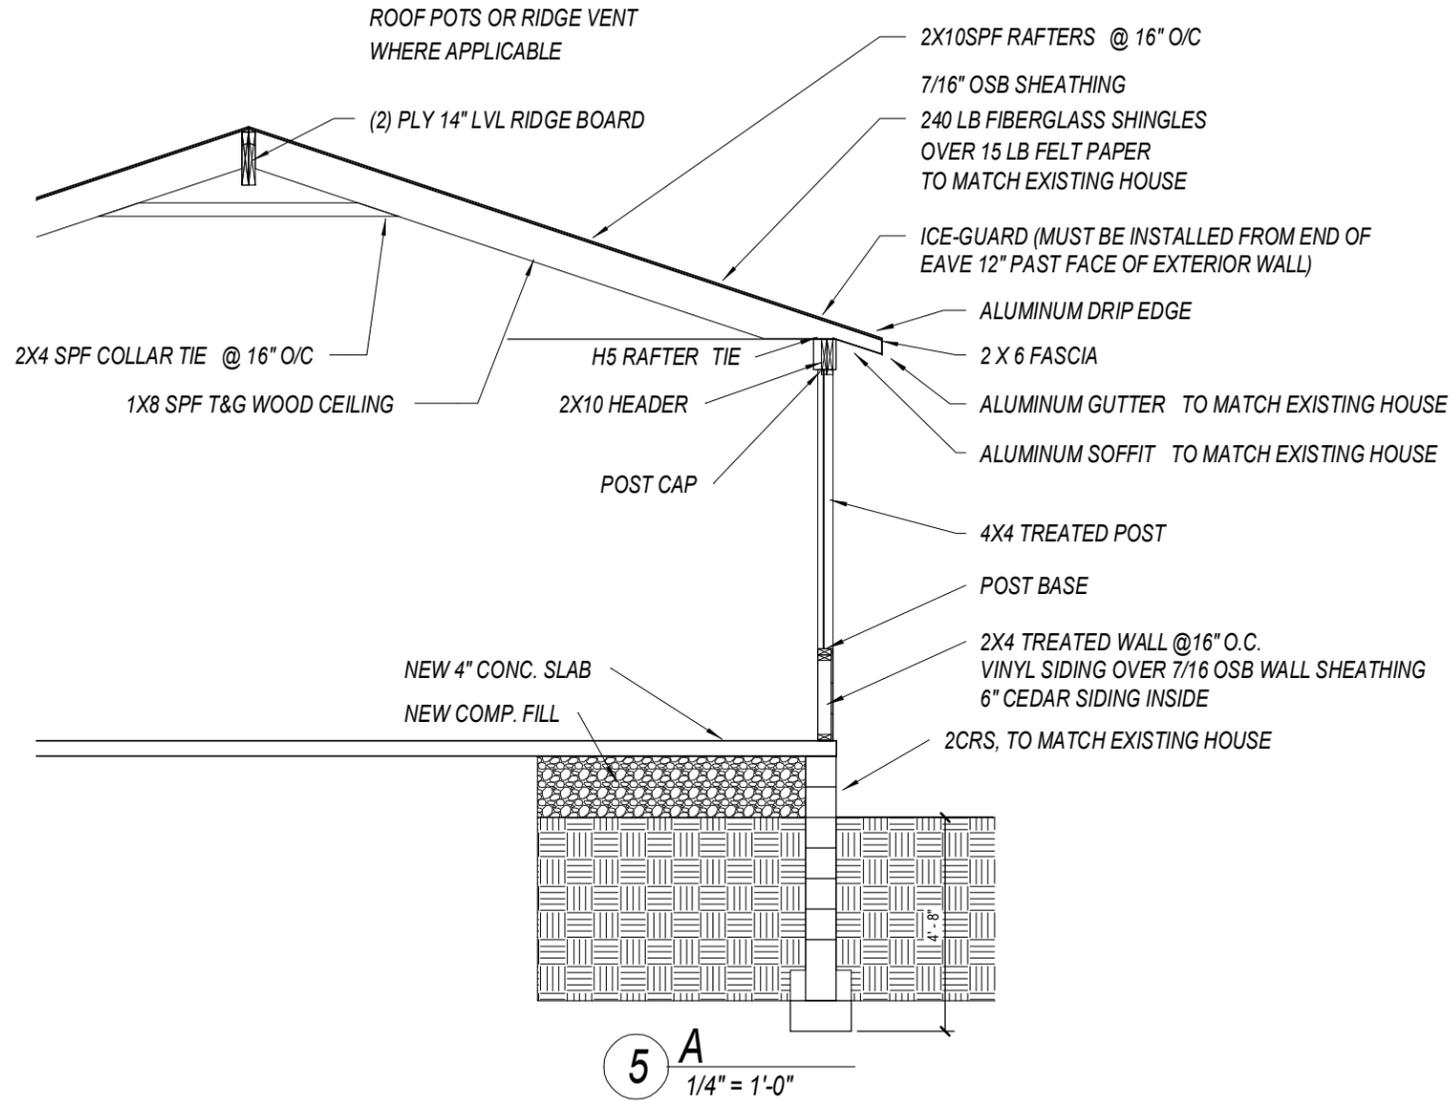

PLAN NUMBER  
**HD17190**

Addition  
**JOE & CAROLINE SOKOL**  
1782 MIDDLETON RD  
HUDSON

**DRAWN BY**  
STEVE DONANT

Room sizing and total square feet may vary with elevation changes. Rough openings and hallways may vary. Elevations are Artist's conceptions.

REVISIONS	
NAME	DATE

SCALE  
1/8" = 1'-0"

Square Feet	
1st	60
Total	60
DECK	393
	393

SHEET NAME  
Details

SHEET NUMBER  
**5 OF 5**

DRAWING STATUS: FINAL











