


Kepner's Tavern - Outdoor Bar Canopy

88 N. Main Street, Hudson, Ohio 44236

DRAWING INDEX:

- G0.0 Cover, Site Aerial
- G0.1 Site Survey
- A1.0 Demo Plan
- A1.1 New Work Plan
- A2.0 West Elevation
- A2.1 North Elevation
- A3.0 Sections
- A4.0 Pictures, Renderings

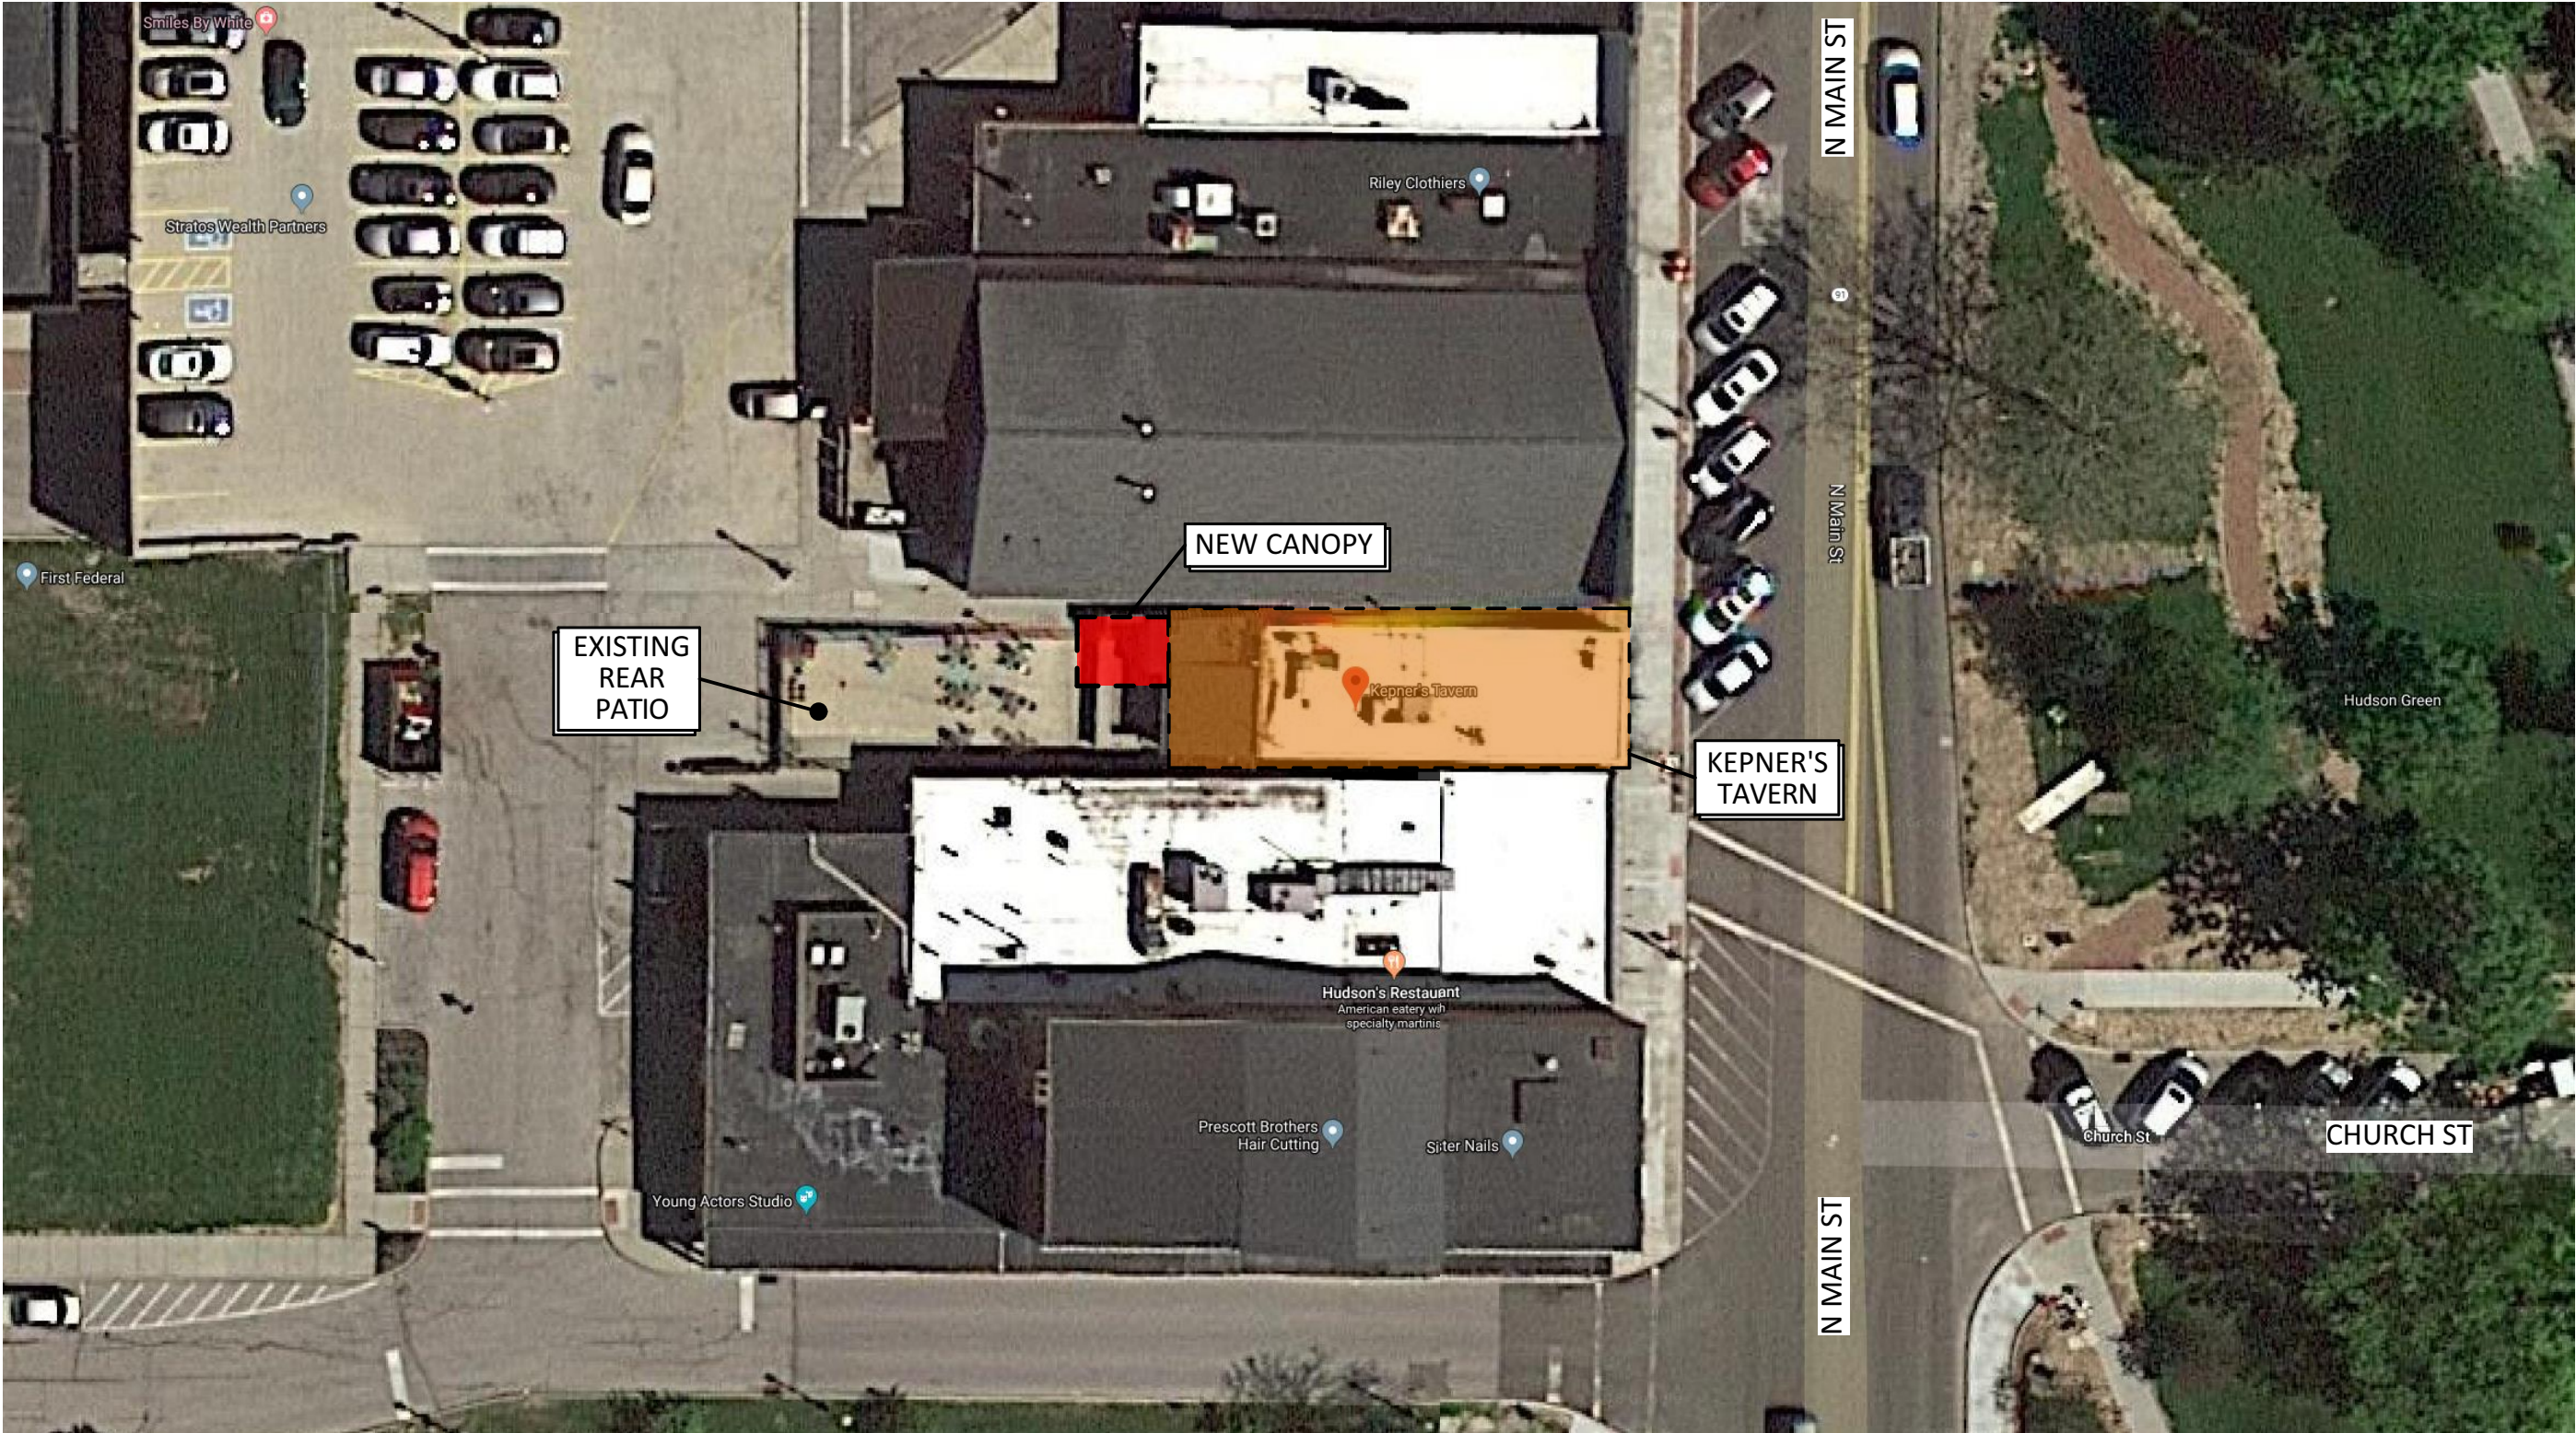

1

Site Aerial

SCALE: 1" = 30'

0

30'

60'

N

PENINSULA ARCHITECTS

P.O. Box 235 | 1775 Main Street
Peninsula, OH 44264
v 330.657.2800 | f 330.657.2419
www.pa-architects.com

SCALE: N.T.S.

DATE

ISSUE

04/03/18

Hudson AHBR Review

04/10/18

Hudson AHBR Review


Kepner's Tavern
Outdoor Bar Canopy

88 N. Main Street
Hudson, OH

G0.0

COVER,
SITE AERIAL

© 2018
Peninsula Architects LTD

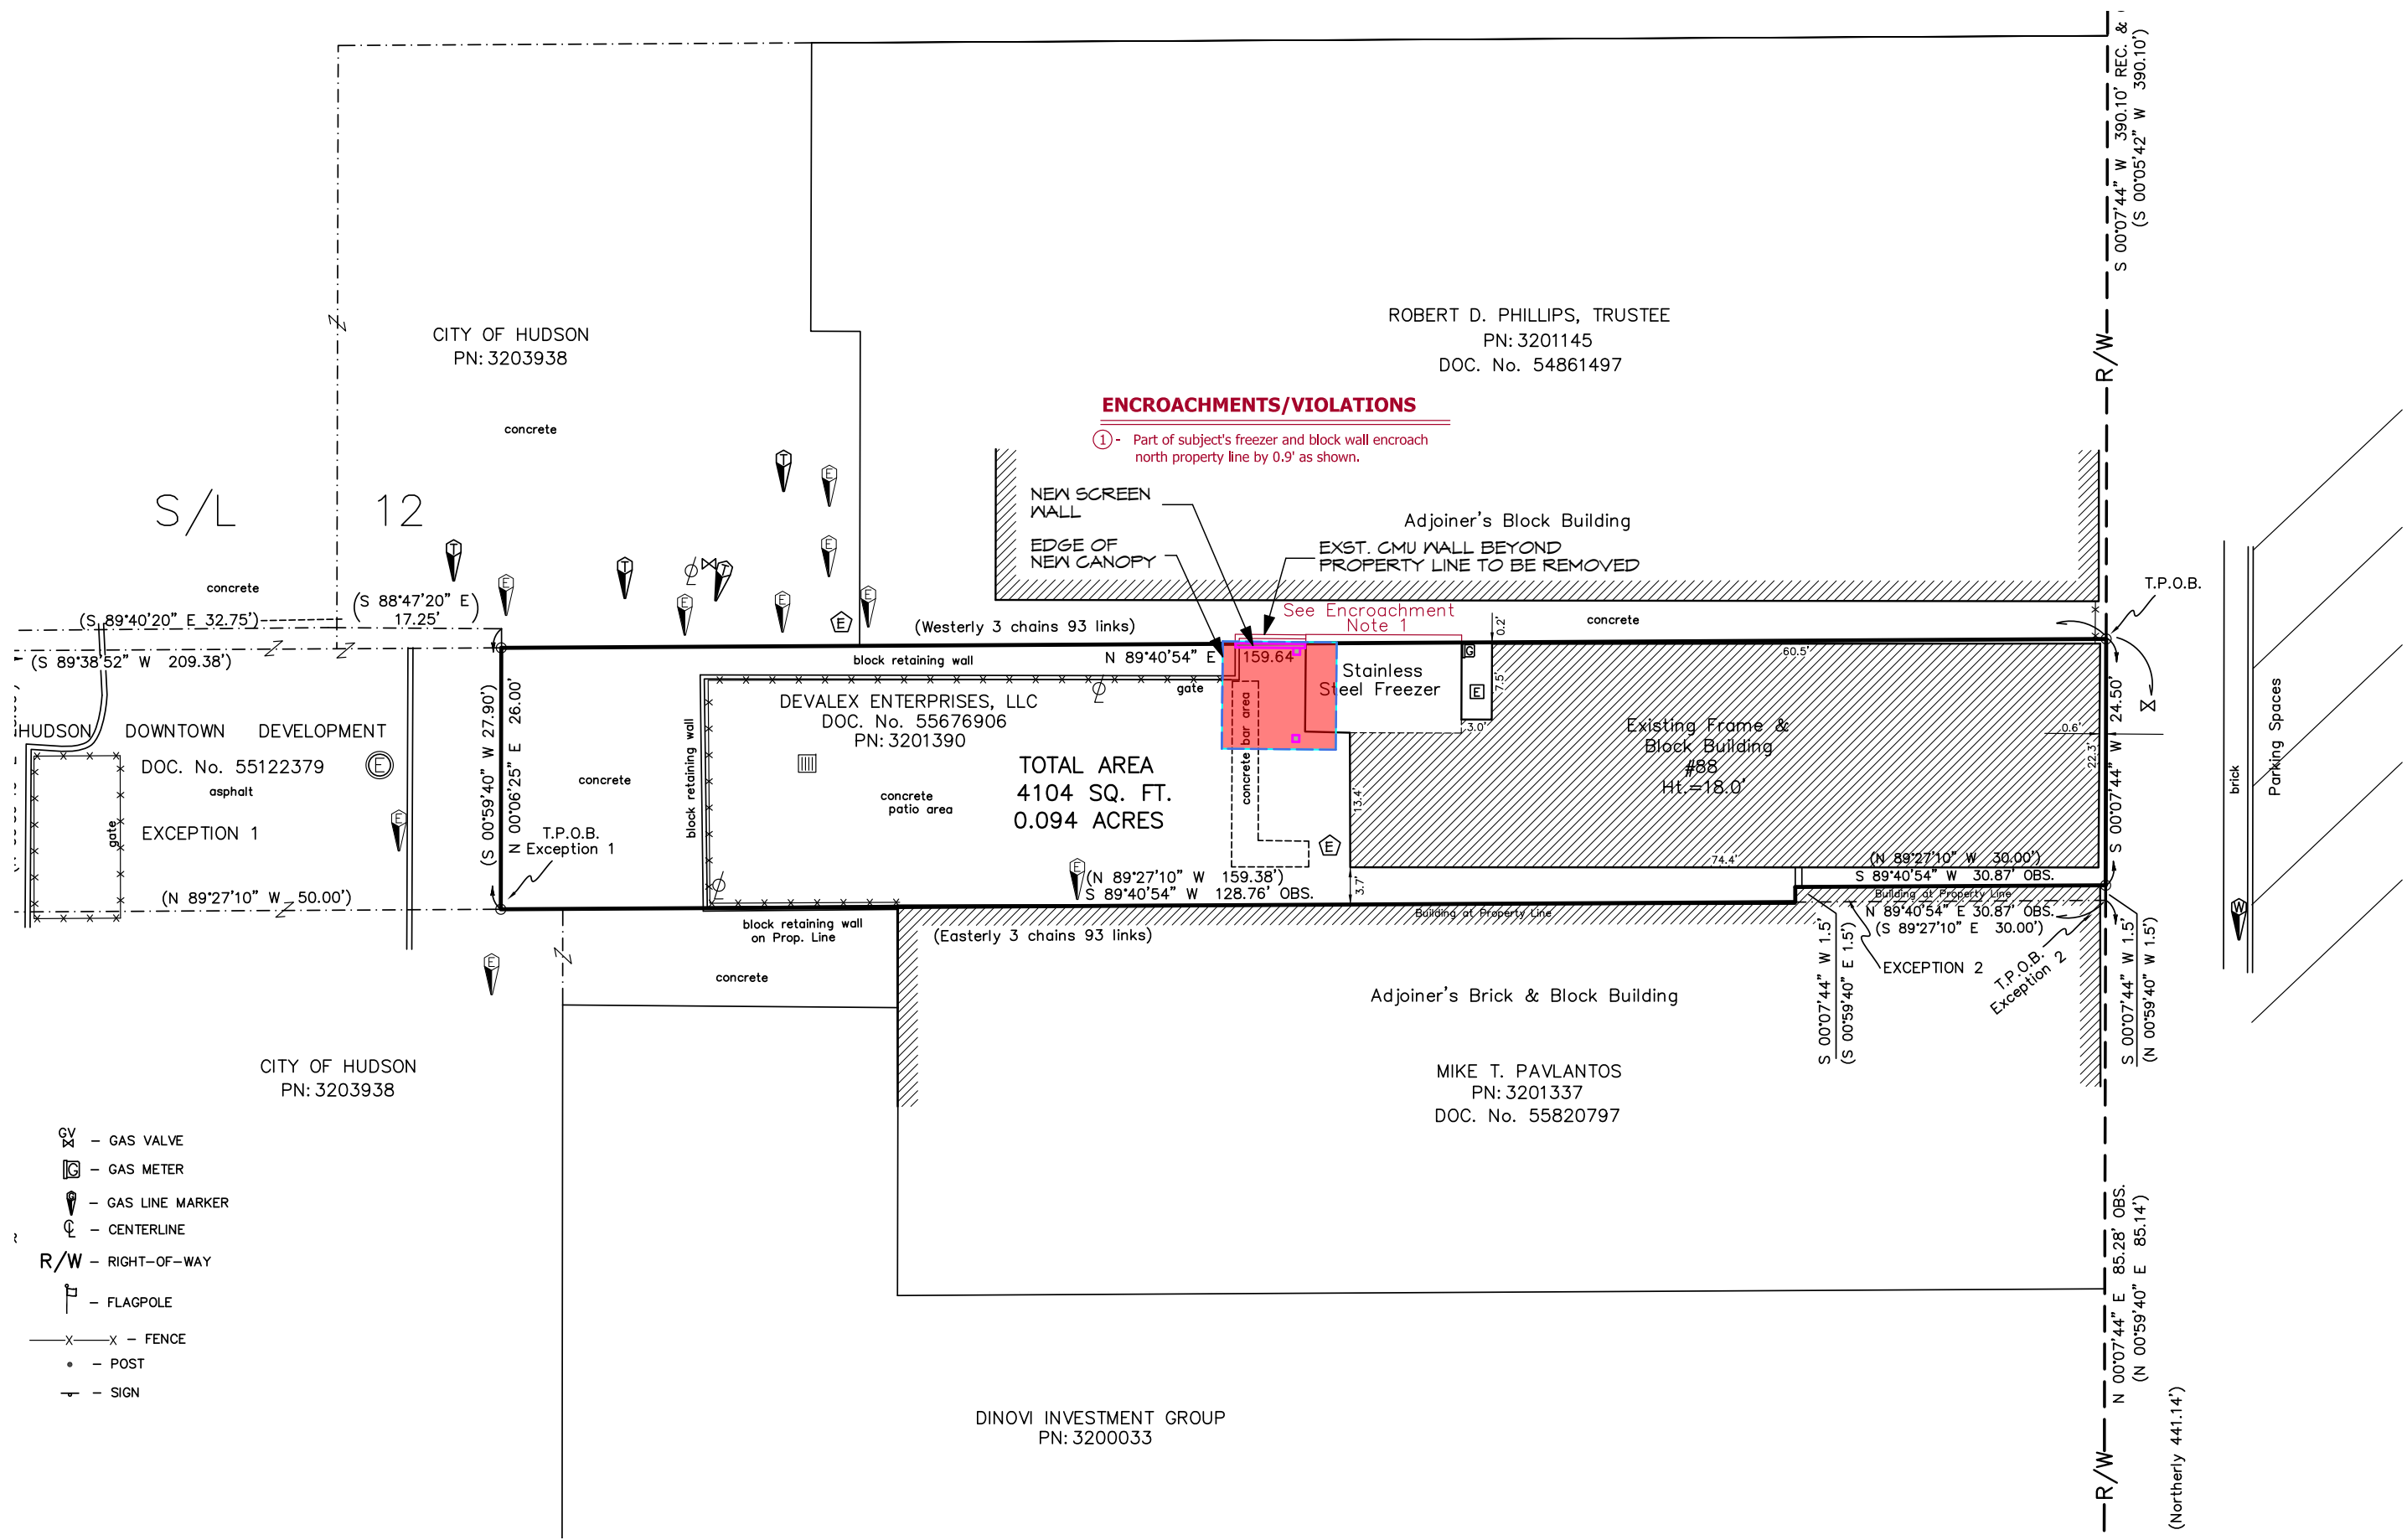

G0.1

SITE SURVEY

Kepner's Tavern

Outdoor Bar Canopy

88 N. Main Street
Hudson, OH

SCALE:

DATE

ISSUE

04/10/18


Hudson AHBR Review

PENINSULA ARCHITECTS

P.O. Box 235 | 1775 Main Street
Peninsula, OH 44264
v 330.657.2800 | f 330.657.2419
www.pa-architects.com

SCALE:	DATE	ISSUE
	04/10/18	Hudson AHBR Review

© 2018
Peninsula Architects LTD

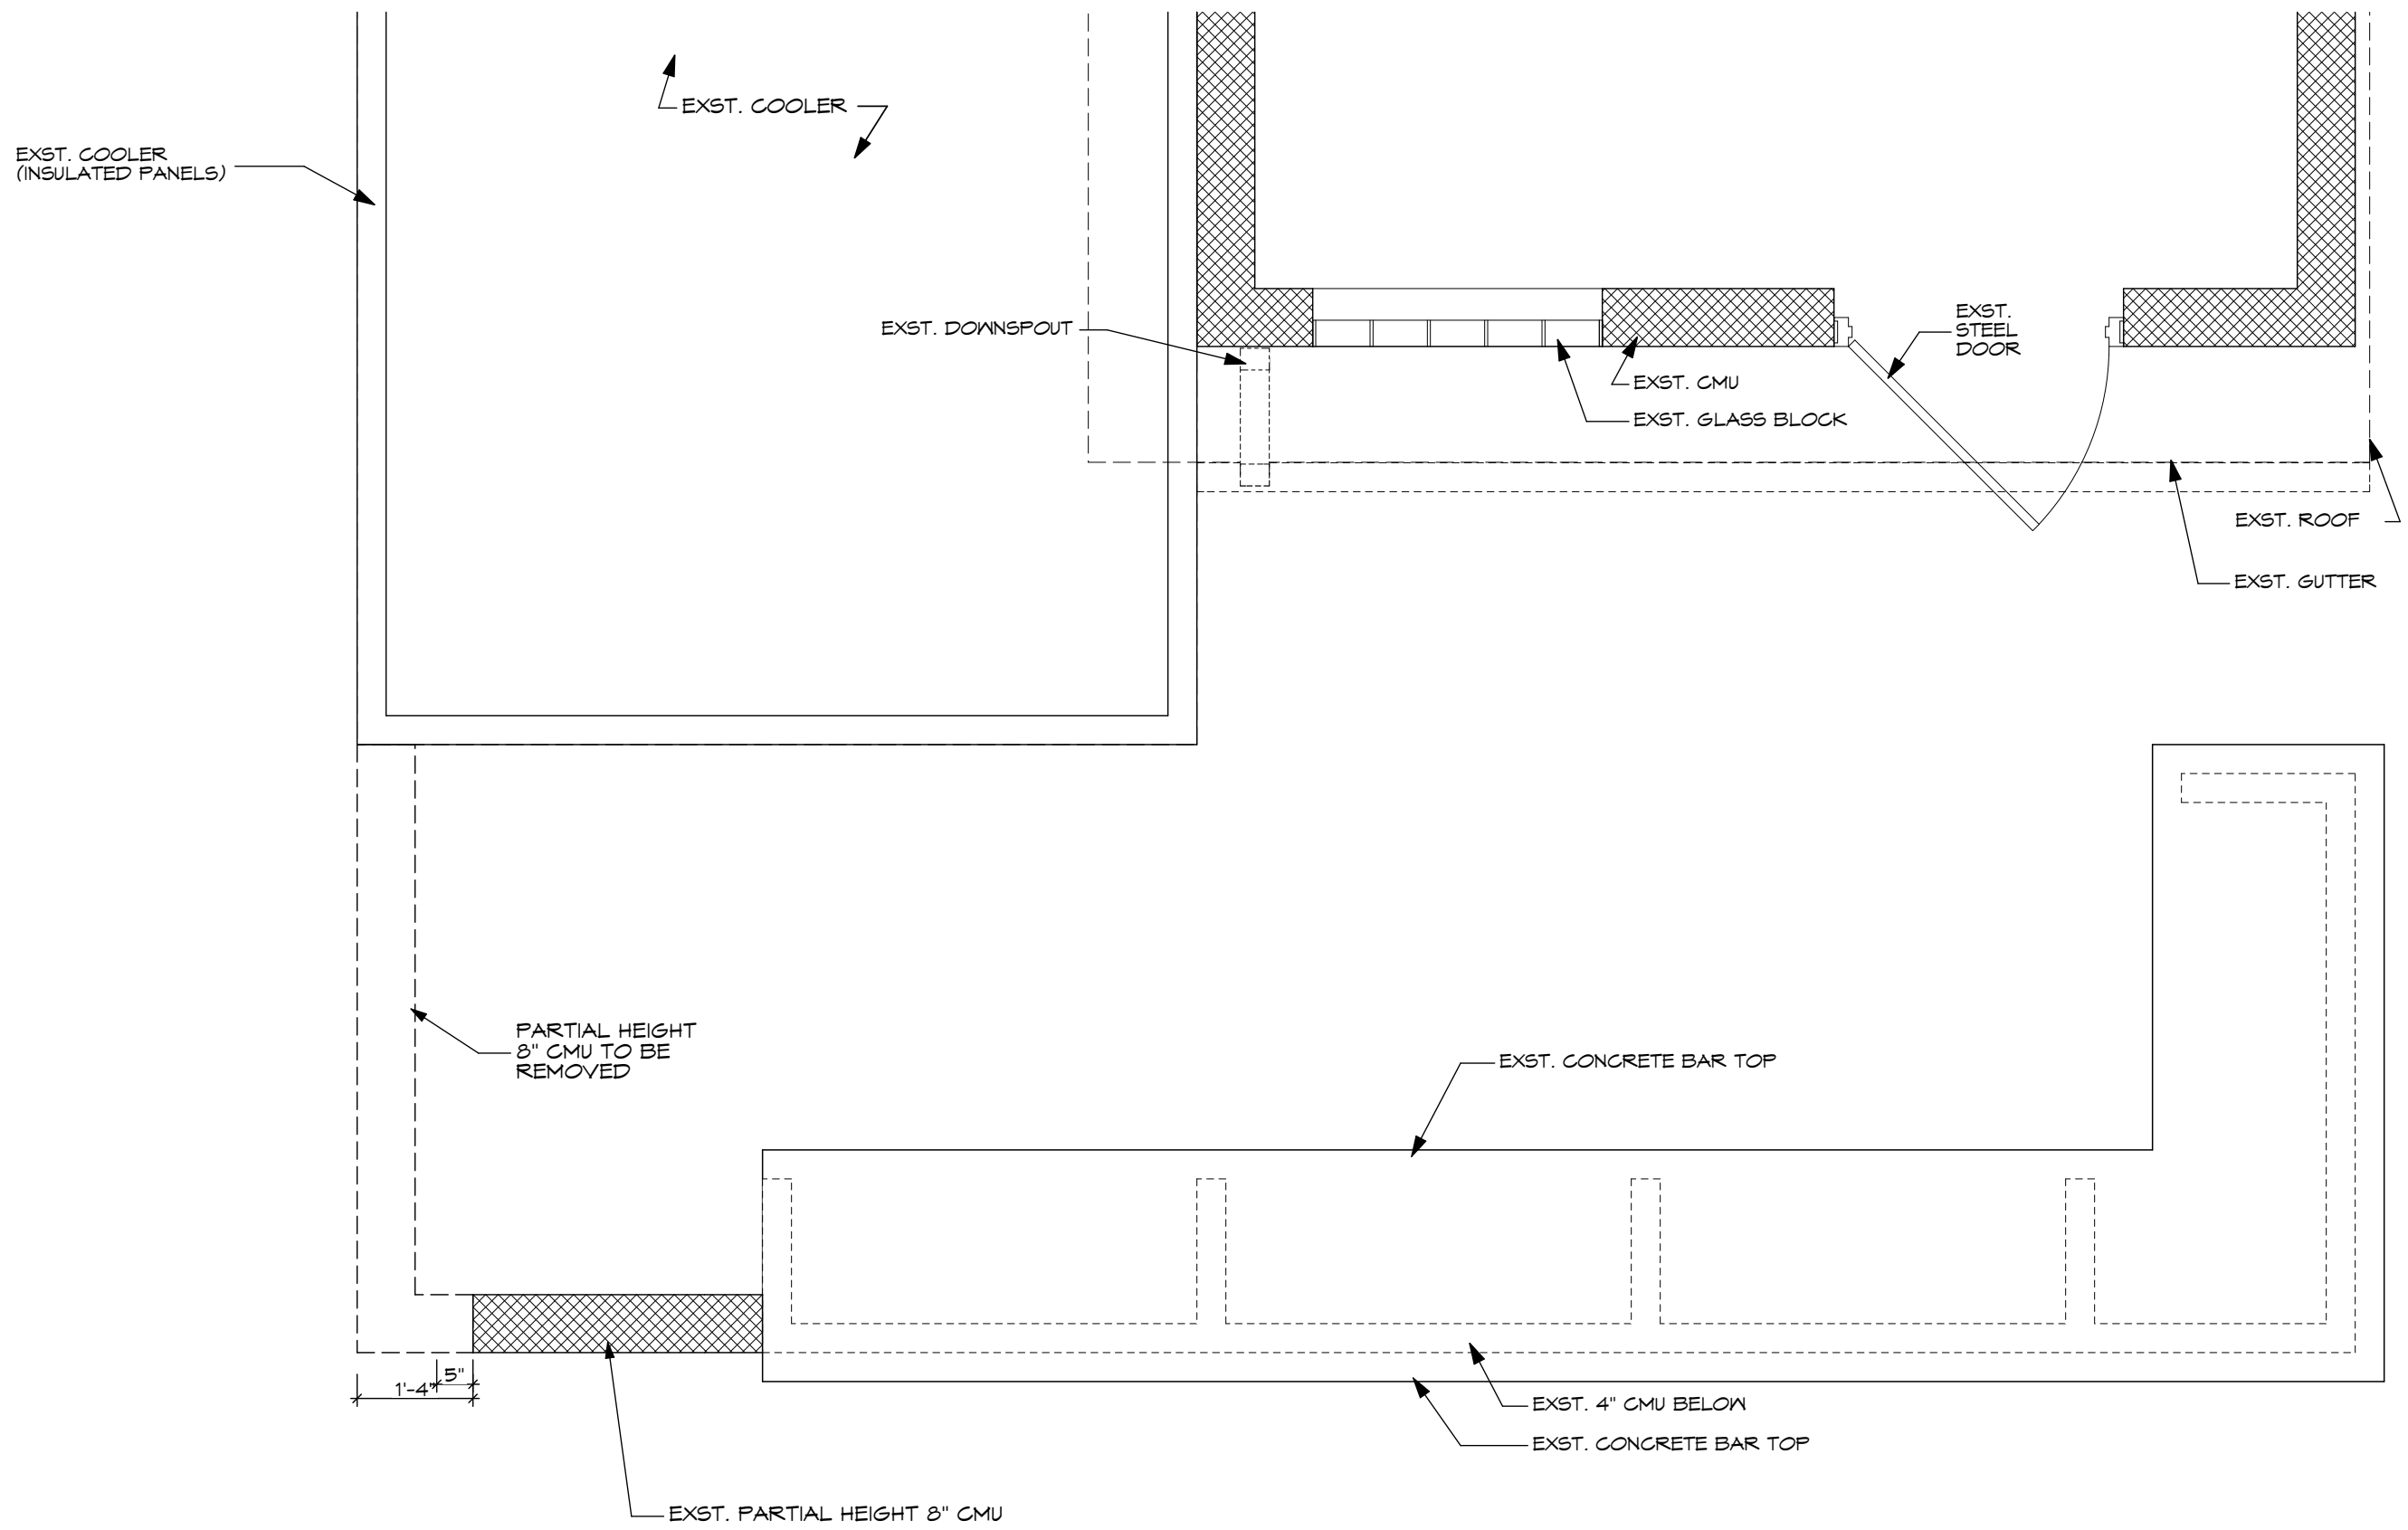

1

Partial Rear Patio Plan

SCALE: 1/2" = 1'-0"

0

1'

2'

4'

N



SCALE:	ISSUE	
	DATE	

Kepner's Tavern


Outdoor Bar Canopy

88 N. Main Street

Hudson, OH

A1.0

DEMO PLAN

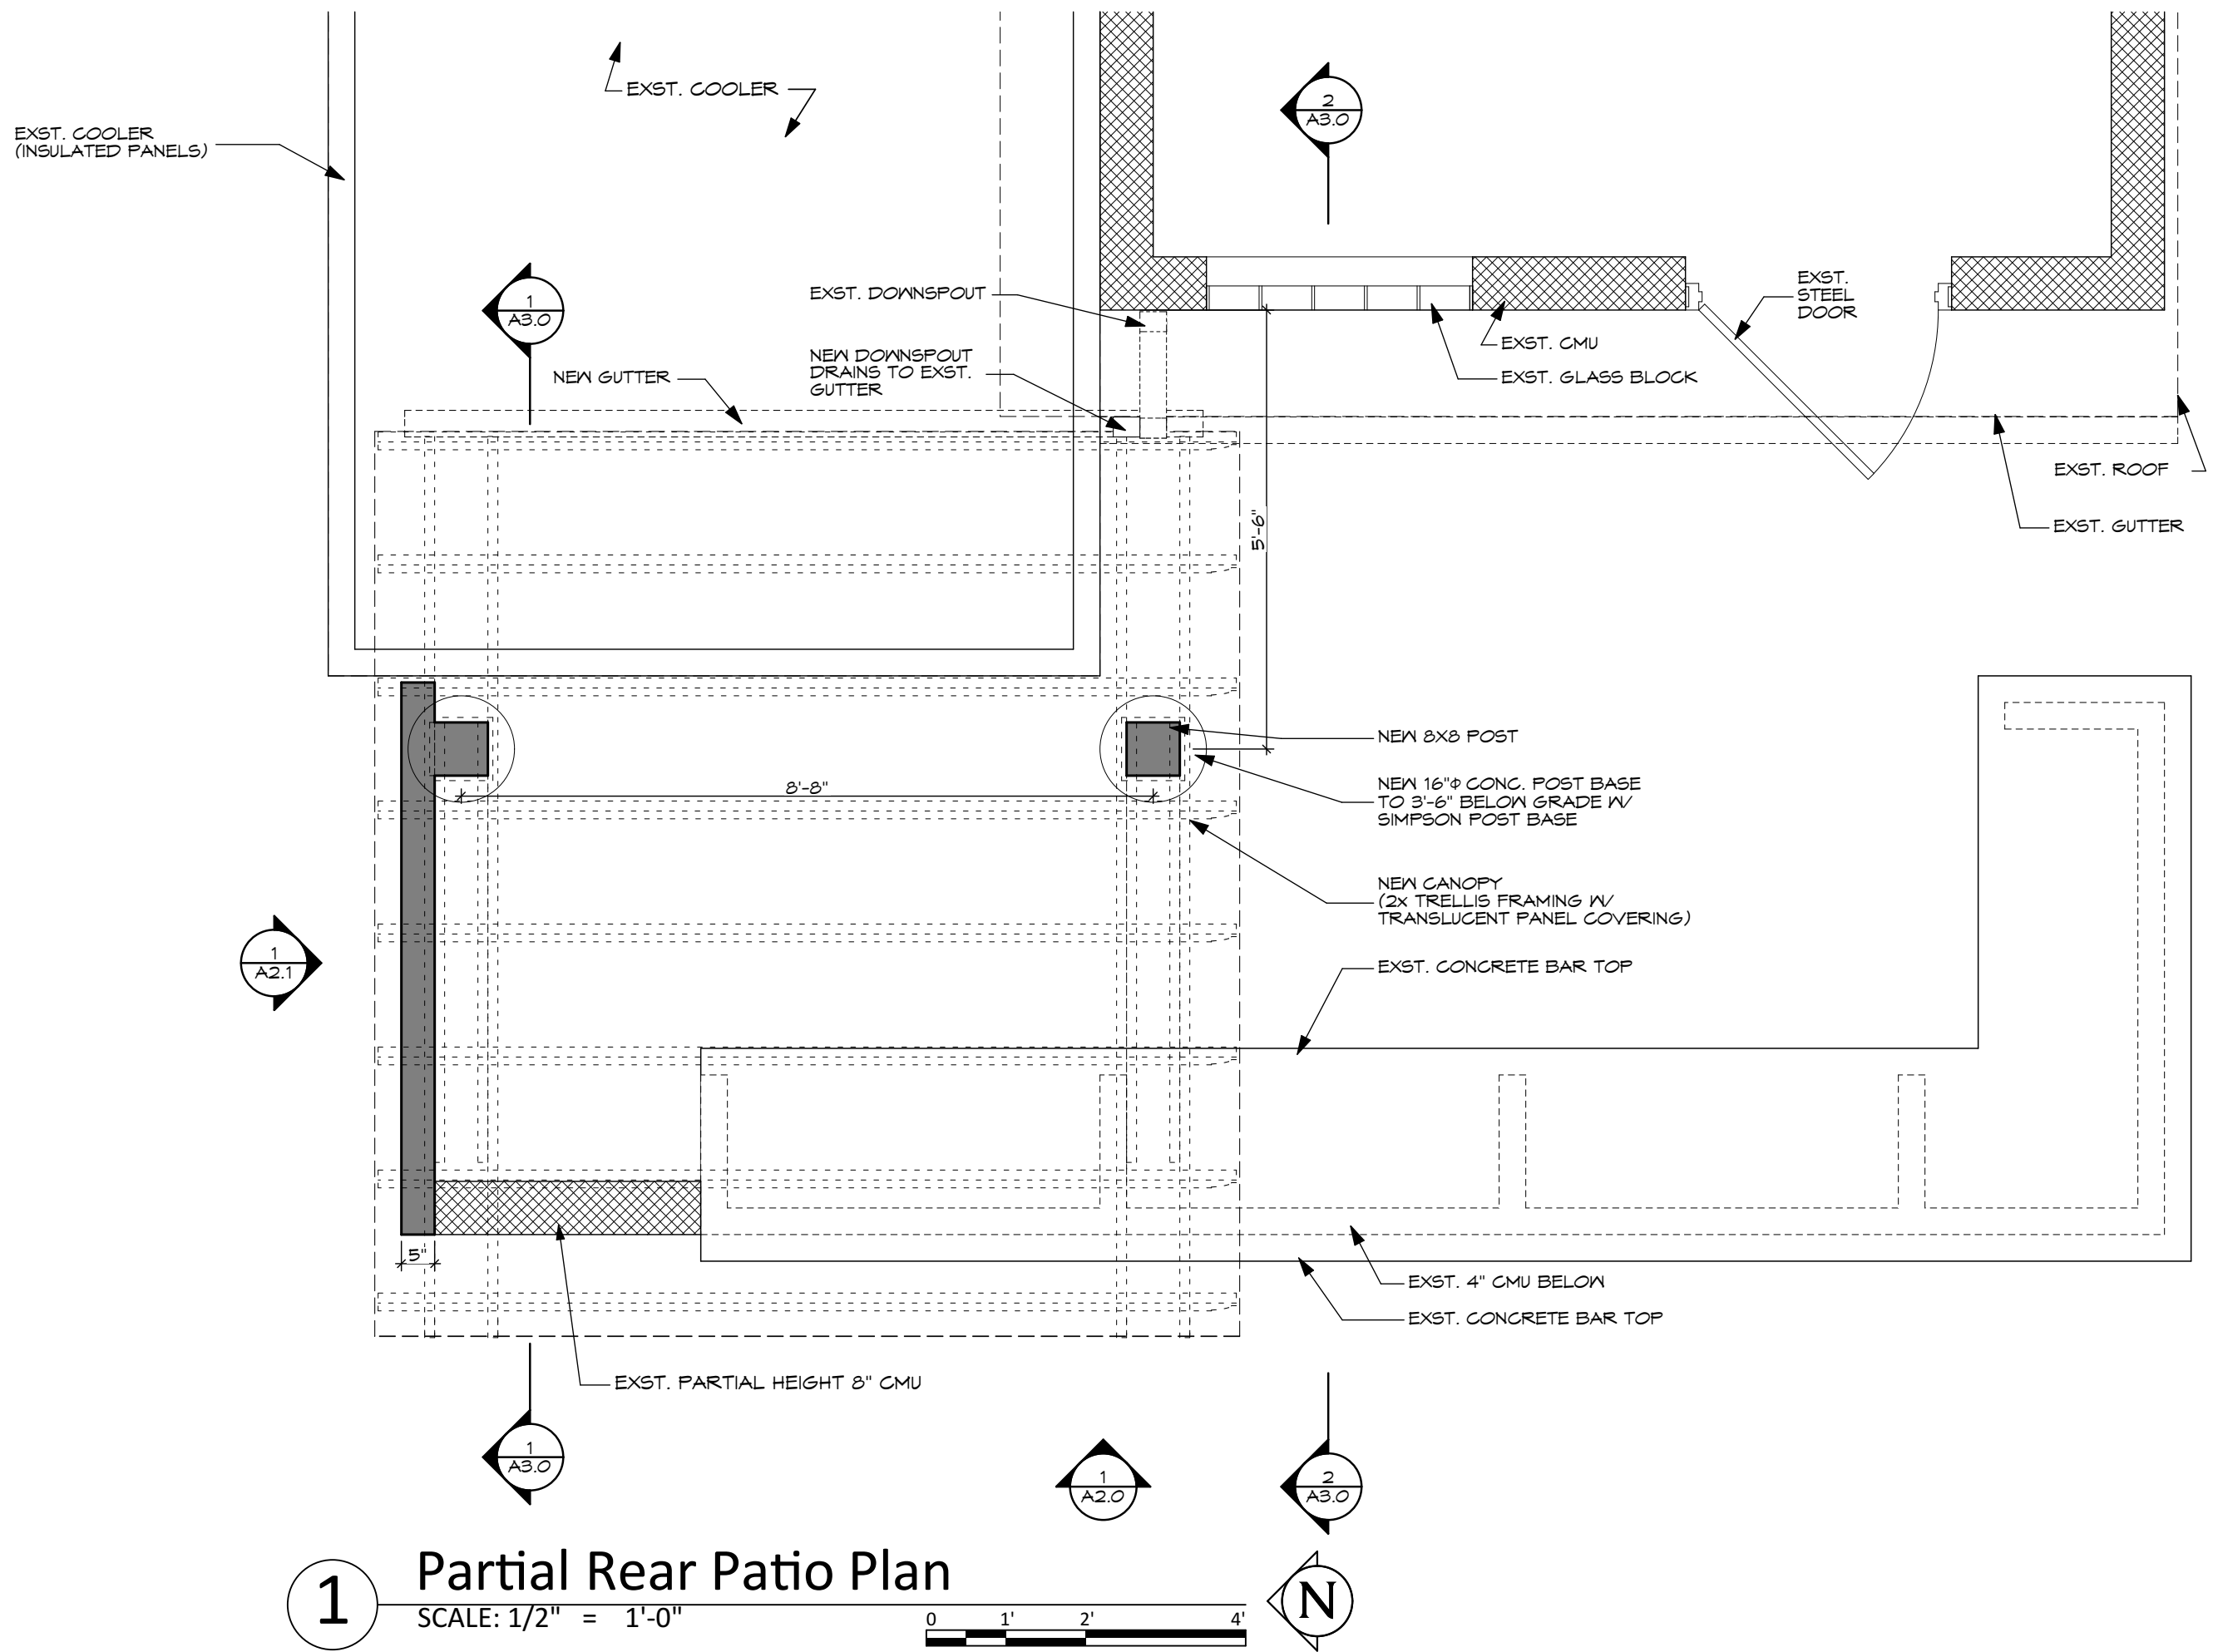


1 Partial Rear Patio Plan
SCALE: 1/2" = 1'-0"



SCALE: 1/2" = 1'-0"	
DATE	ISSUE
04/03/18	Hudson AHBR Review
04/10/18	Hudson AHBR Review

Kepner's Tavern
Outdoor Bar Canopy
88 N. Main Street
Hudson, OH

A1.1
NEW WORK
PLAN

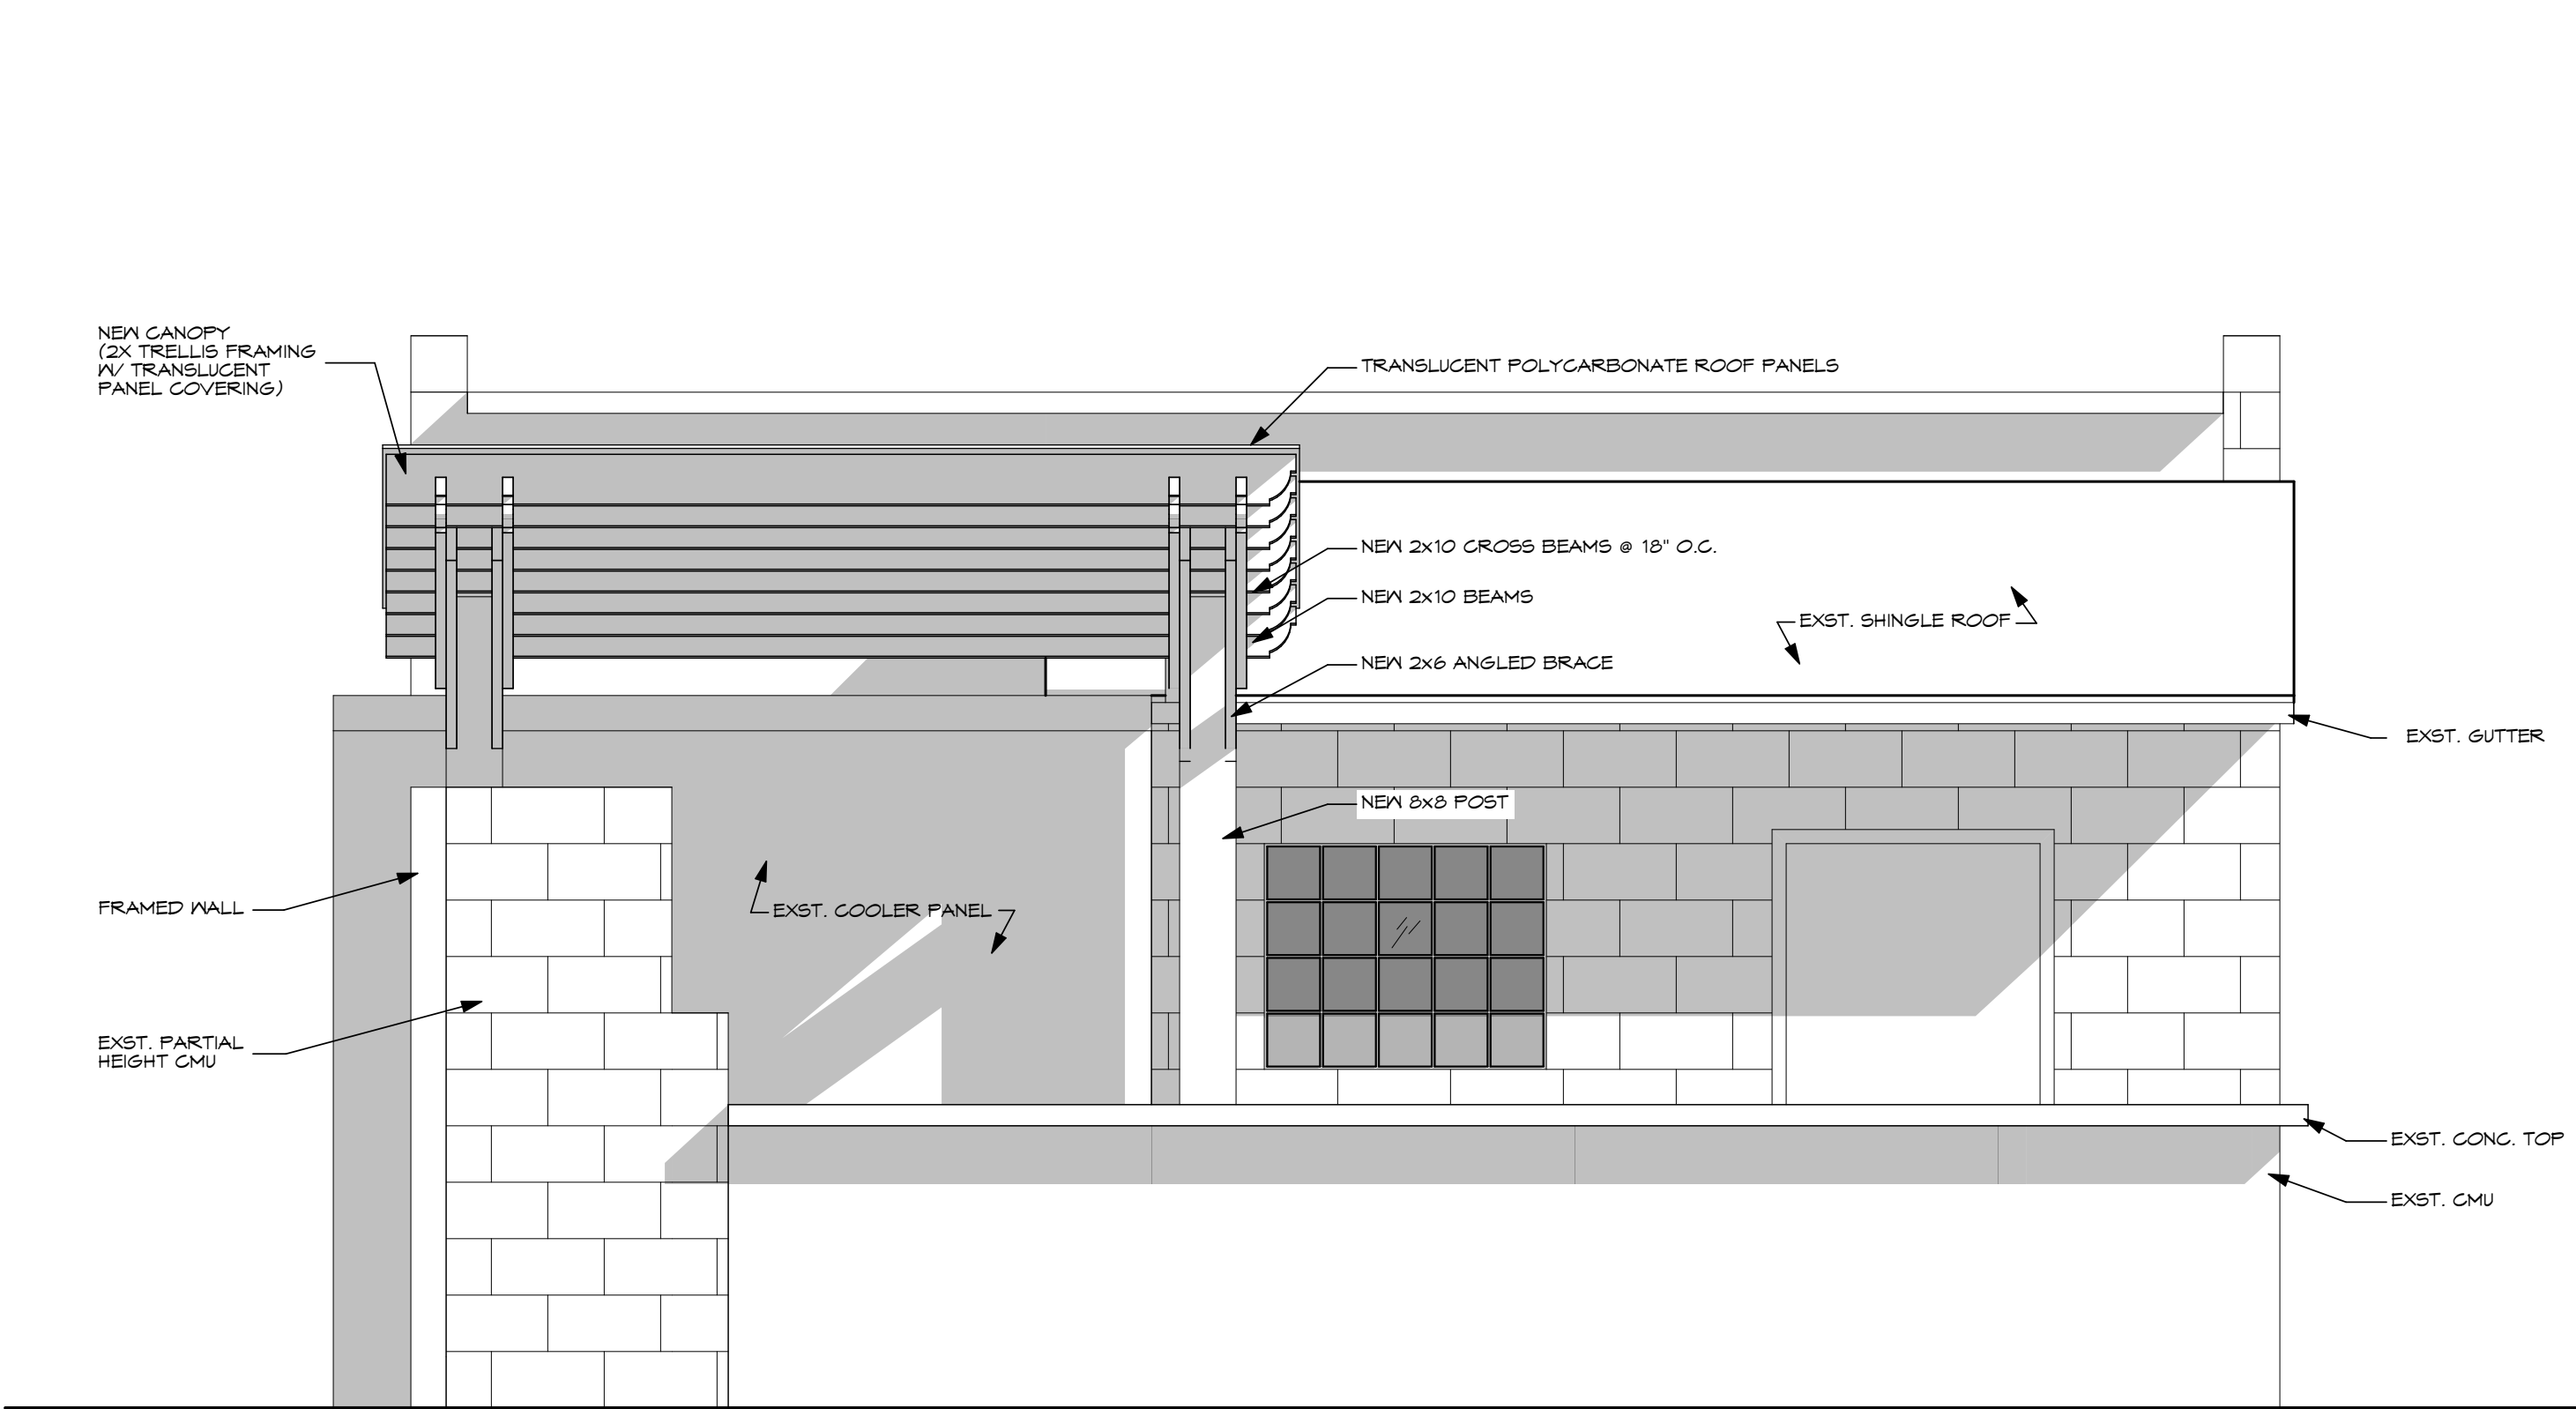

1

Rear Elevation


SCALE: 1/2" = 1'-0"



SCALE: 1/2" = 1'-0"		DATE	ISSUE
		04/03/18	Hudson AHBR Review
		04/10/18	Hudson AHBR Review

Kepner's Tavern
Outdoor Bar Canopy
88 N. Main Street
Hudson, OH

A2.0
REAR
ELEVATION

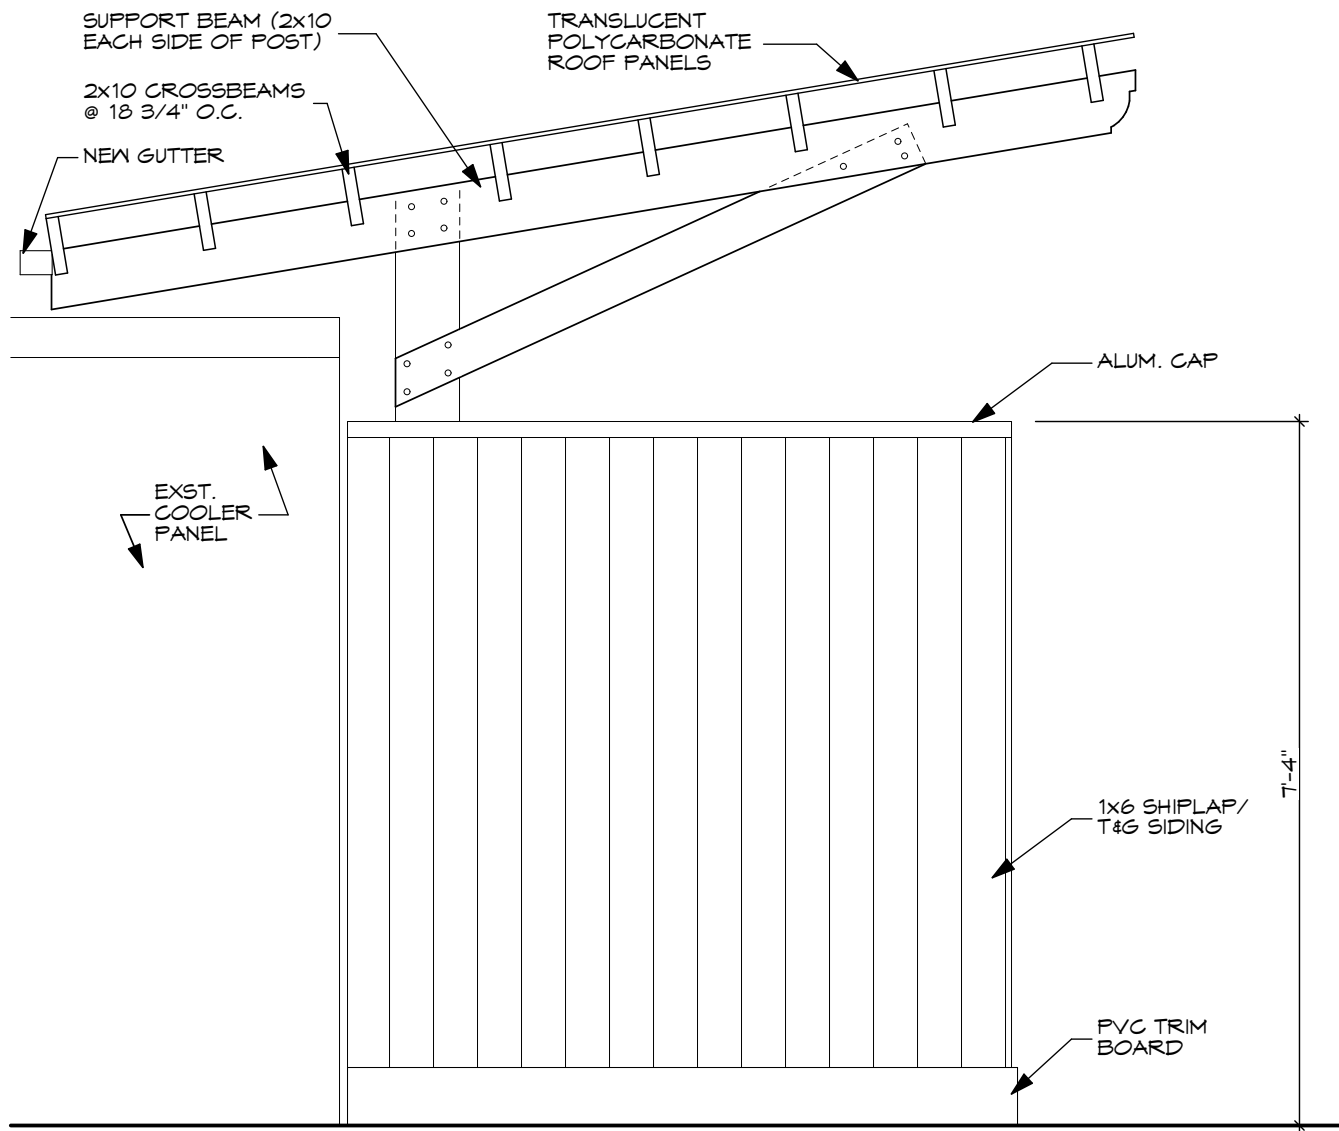

1

North Elevation

SCALE: 1/2" = 1'-0"

0

1'

2'

4'



SCALE:		ISSUE
DATE		
04/10/18		Hudson AHBR Review

Kepner's Tavern

Outdoor Bar Canopy


88 N. Main Street

Hudson, OH

A2.1

NORTH

ELEVATION

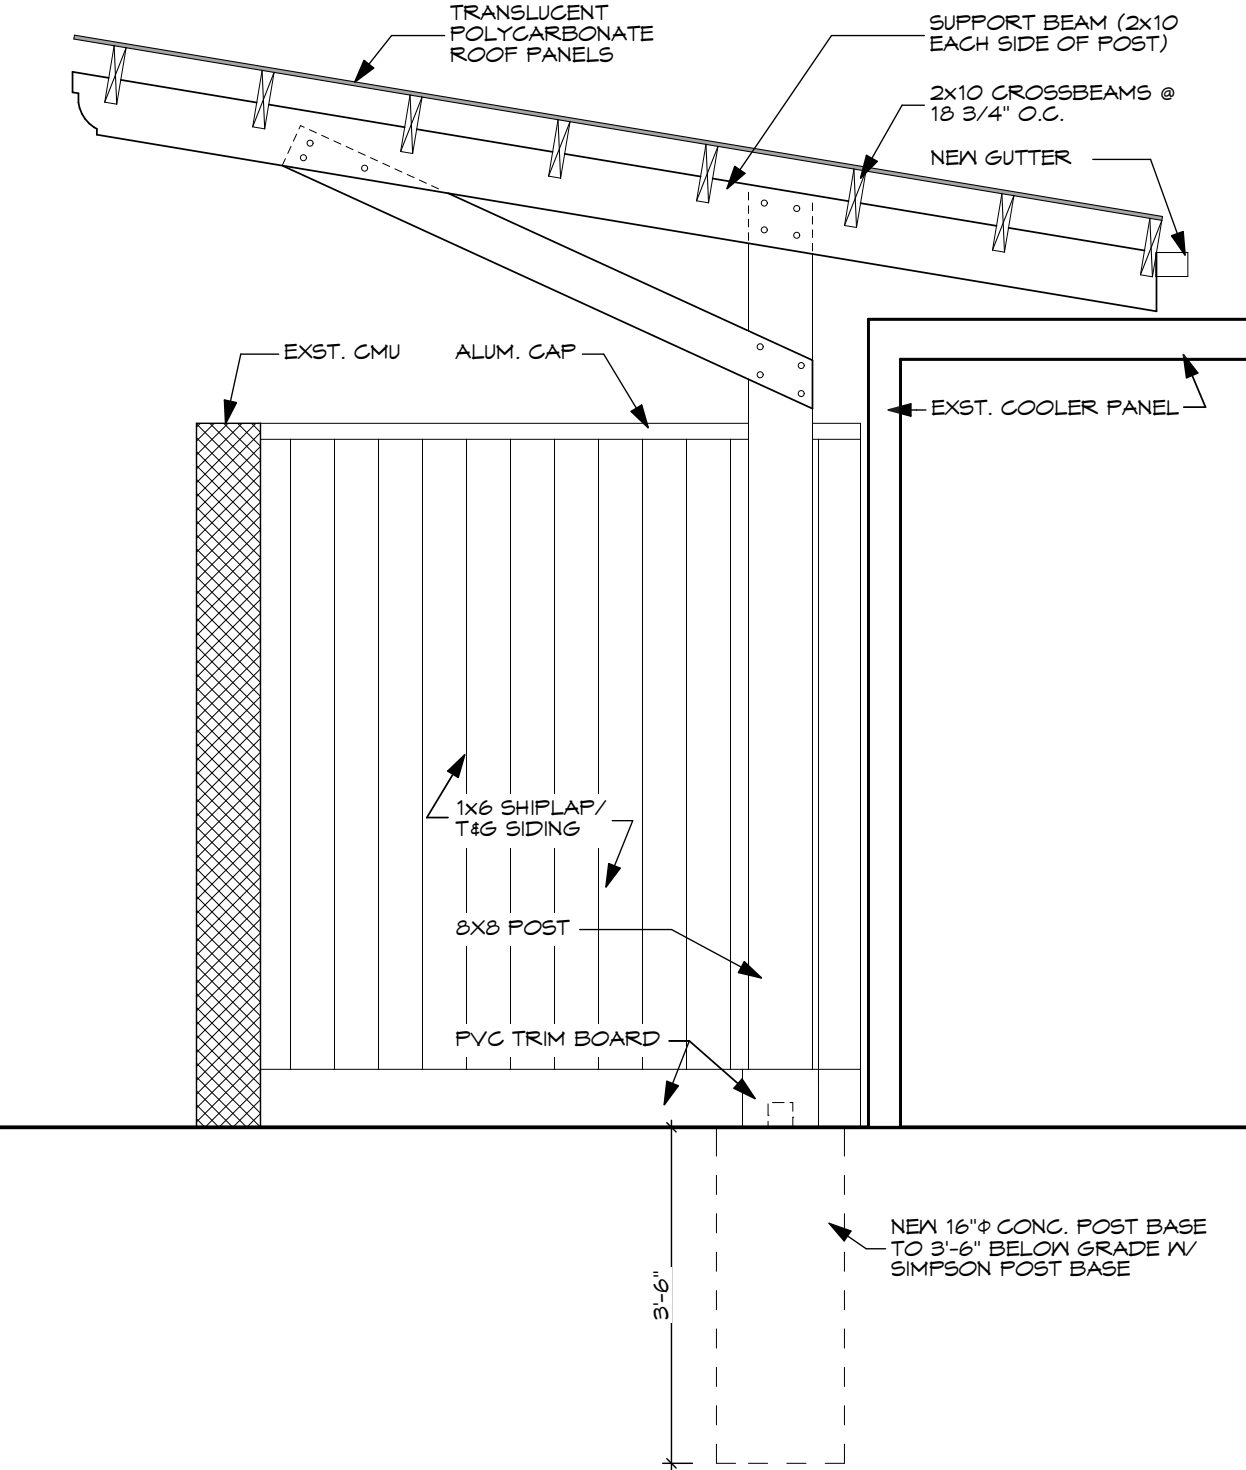


1 Partial Building Section

SCALE: 1/2" = 1'-0"

0 1' 2' 4'

NOTES:
 -CROSSLAP/NOTCH SUPPORT BEAMS
 AND CROSS BEAMS
 -LAP ANGLED SUPPORT INTO POST
 (FLUSH WITH FACE)

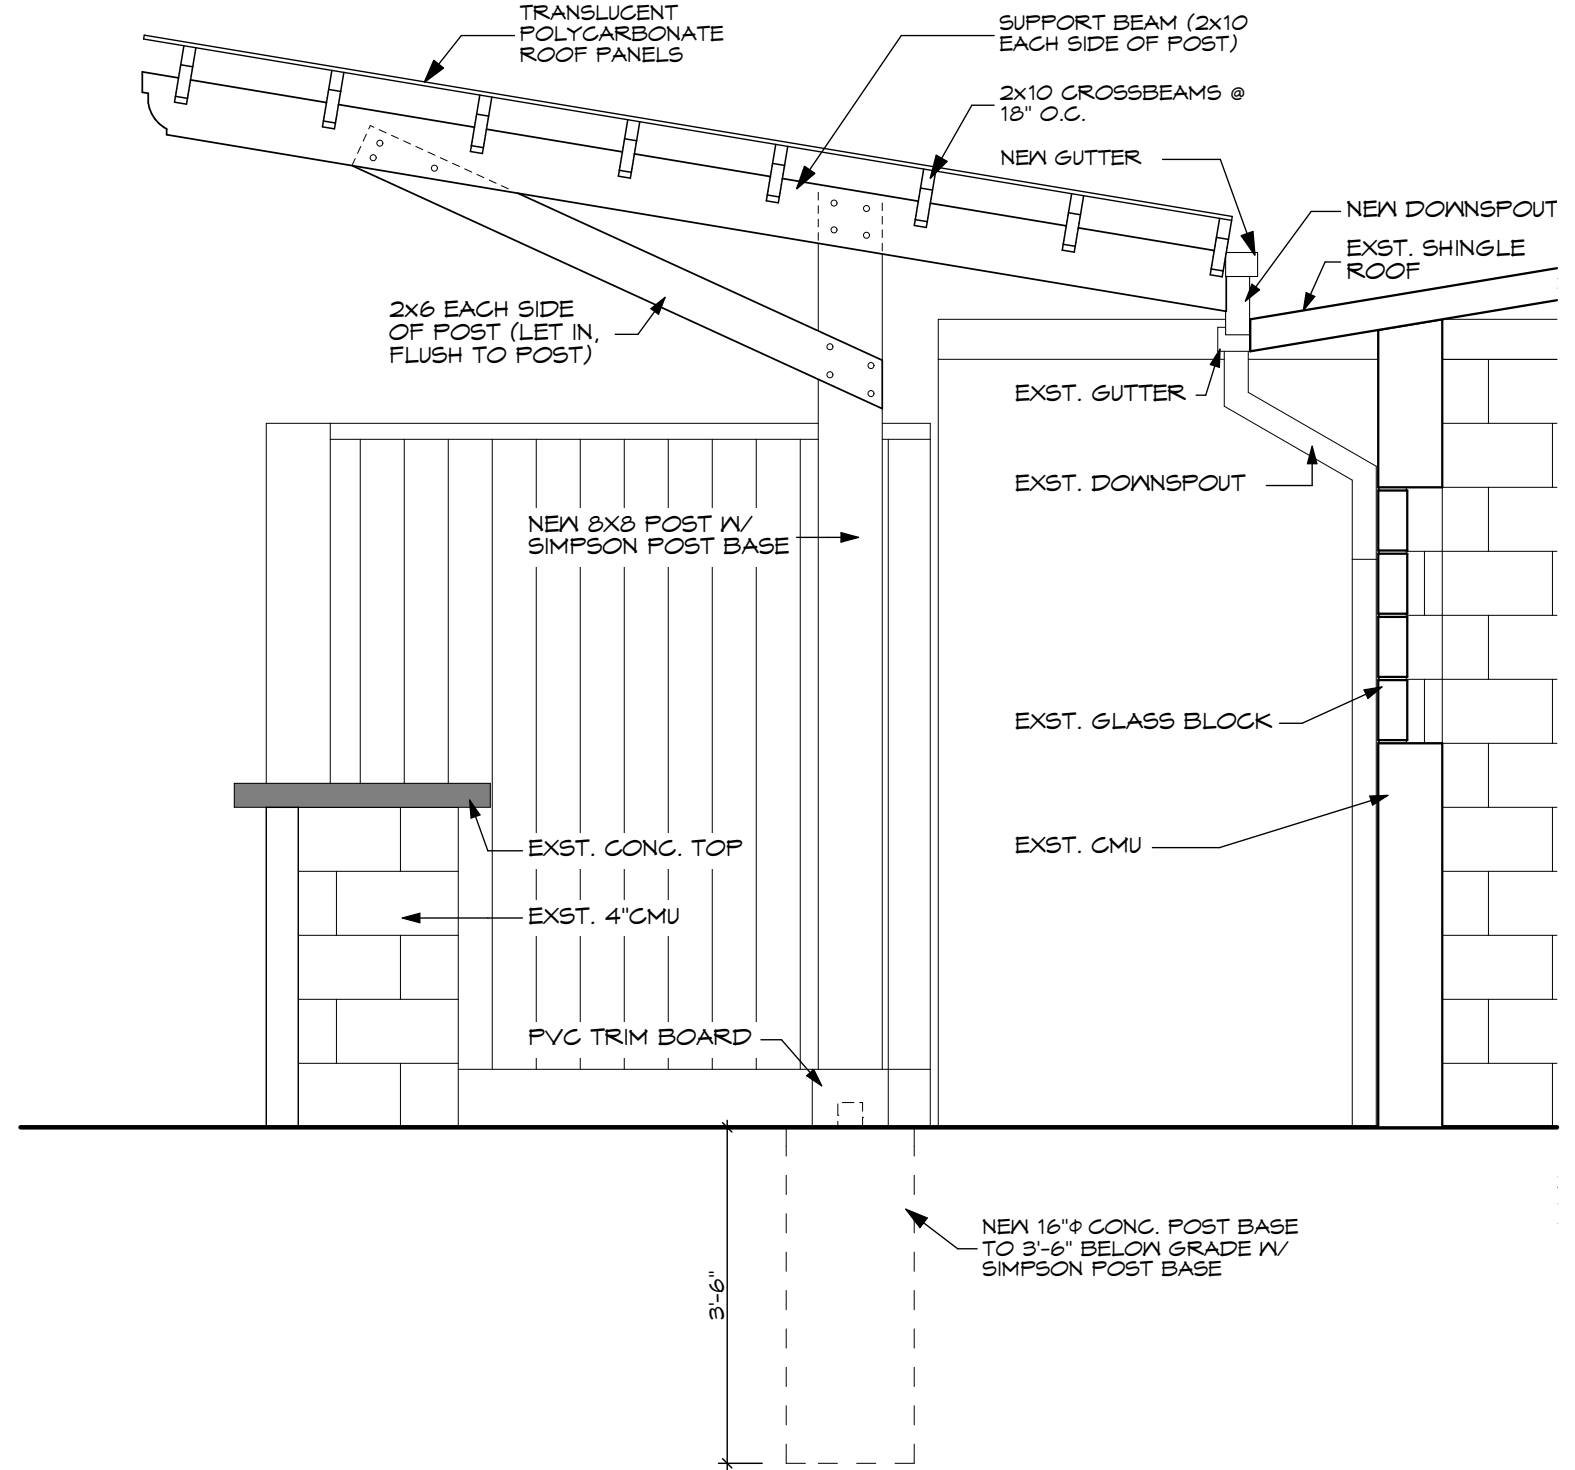

2 Partial Building Section

SCALE: 1/2" = 1'-0"

0 1' 2' 4'



EXISTING
PAINT
COLOR
"PUTTY"

