


NAME OF OWNER DAVID & FAY HANSEN ADDRESS 5986 STOW ROAD
MAILING ADDRESS 5972 STOW ROAD HILSON, OH. 44130 PHONE 330-650-4671
SUBLOT LAND SUBDIVISION 1.0227 ACRES VOL. 6191 PG. 738
NAME OF BUILDER _____ PHONE _____
ADDRESS _____
PROJECTED COST 157 15

SCALE: 1" = 20'




HANSEN PROPERTY
5986 STOW ROAD - HUDSON, OHIO

 


Dean M. Culp 3-11-00


DEAN MAHLON CULP, REG. SURVEYOR NO. 6811
3323 SPRING VALLEY ROAD
AKRON, OHIO 44333
(330) 659-4044

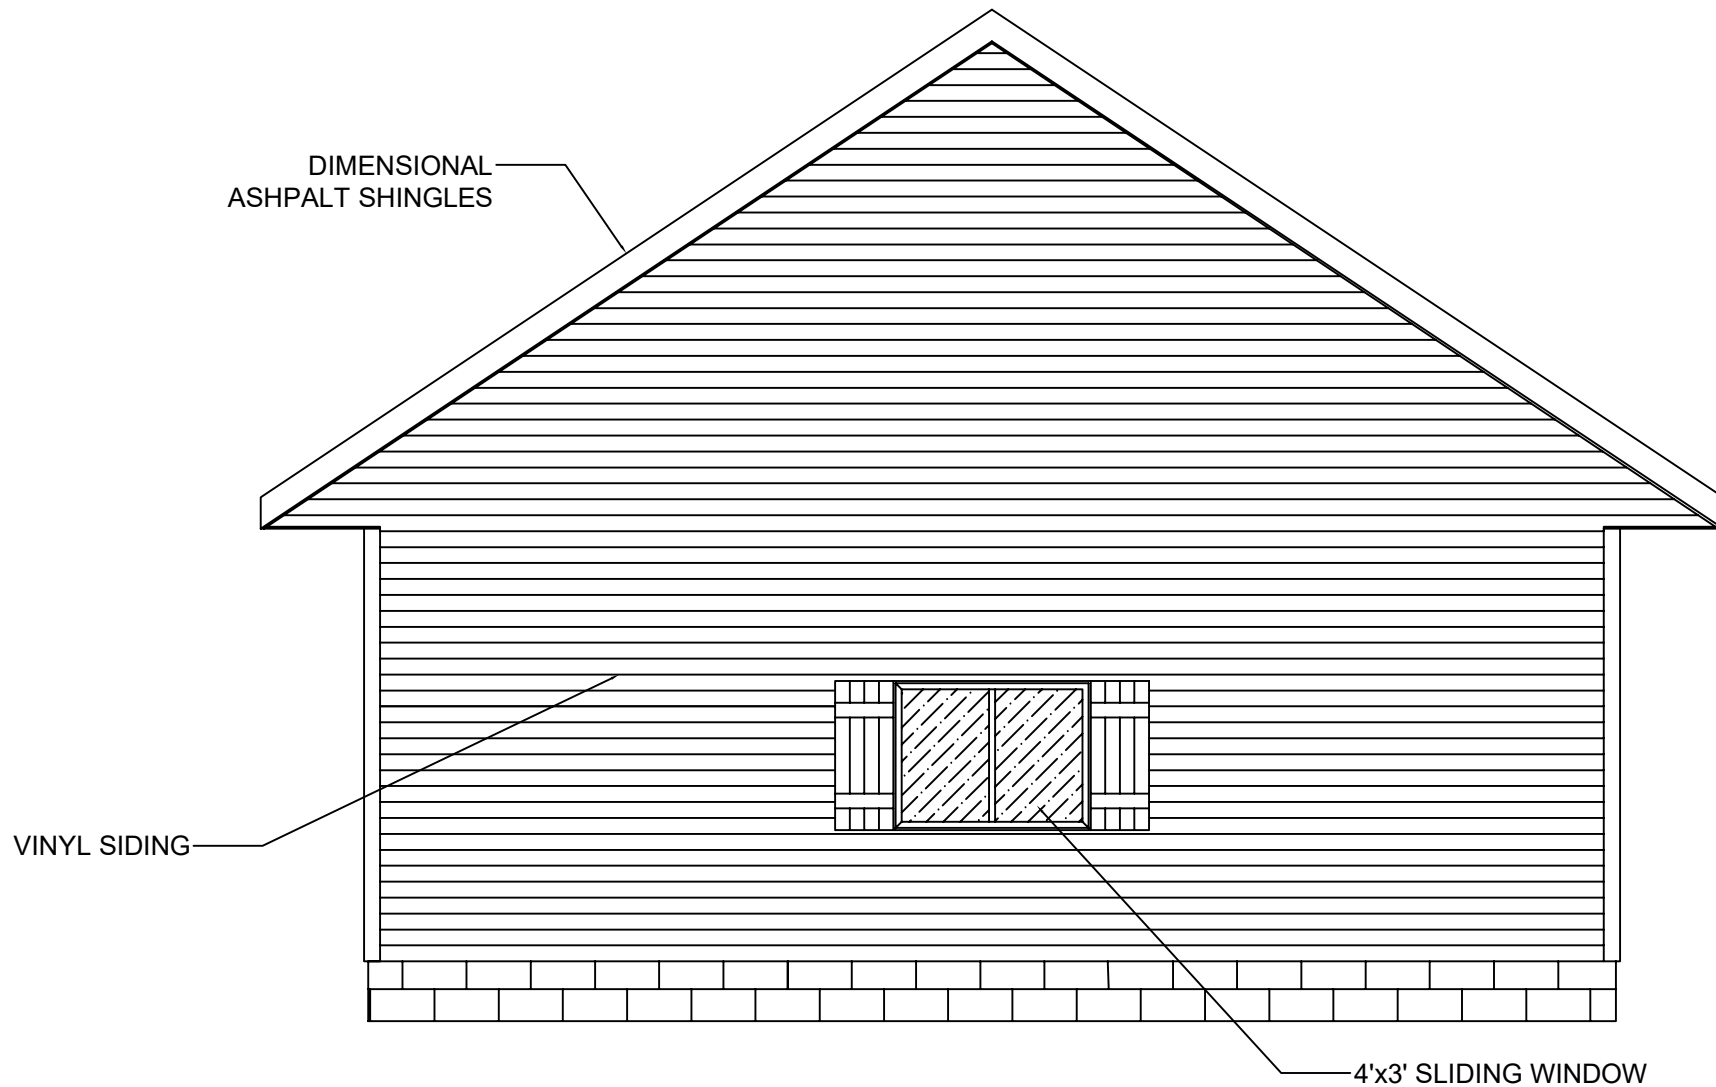

LEFT SIDE ELEVATION
REVISED (5/2/2025)
SCALE $\frac{1}{4}"=1'-0"$

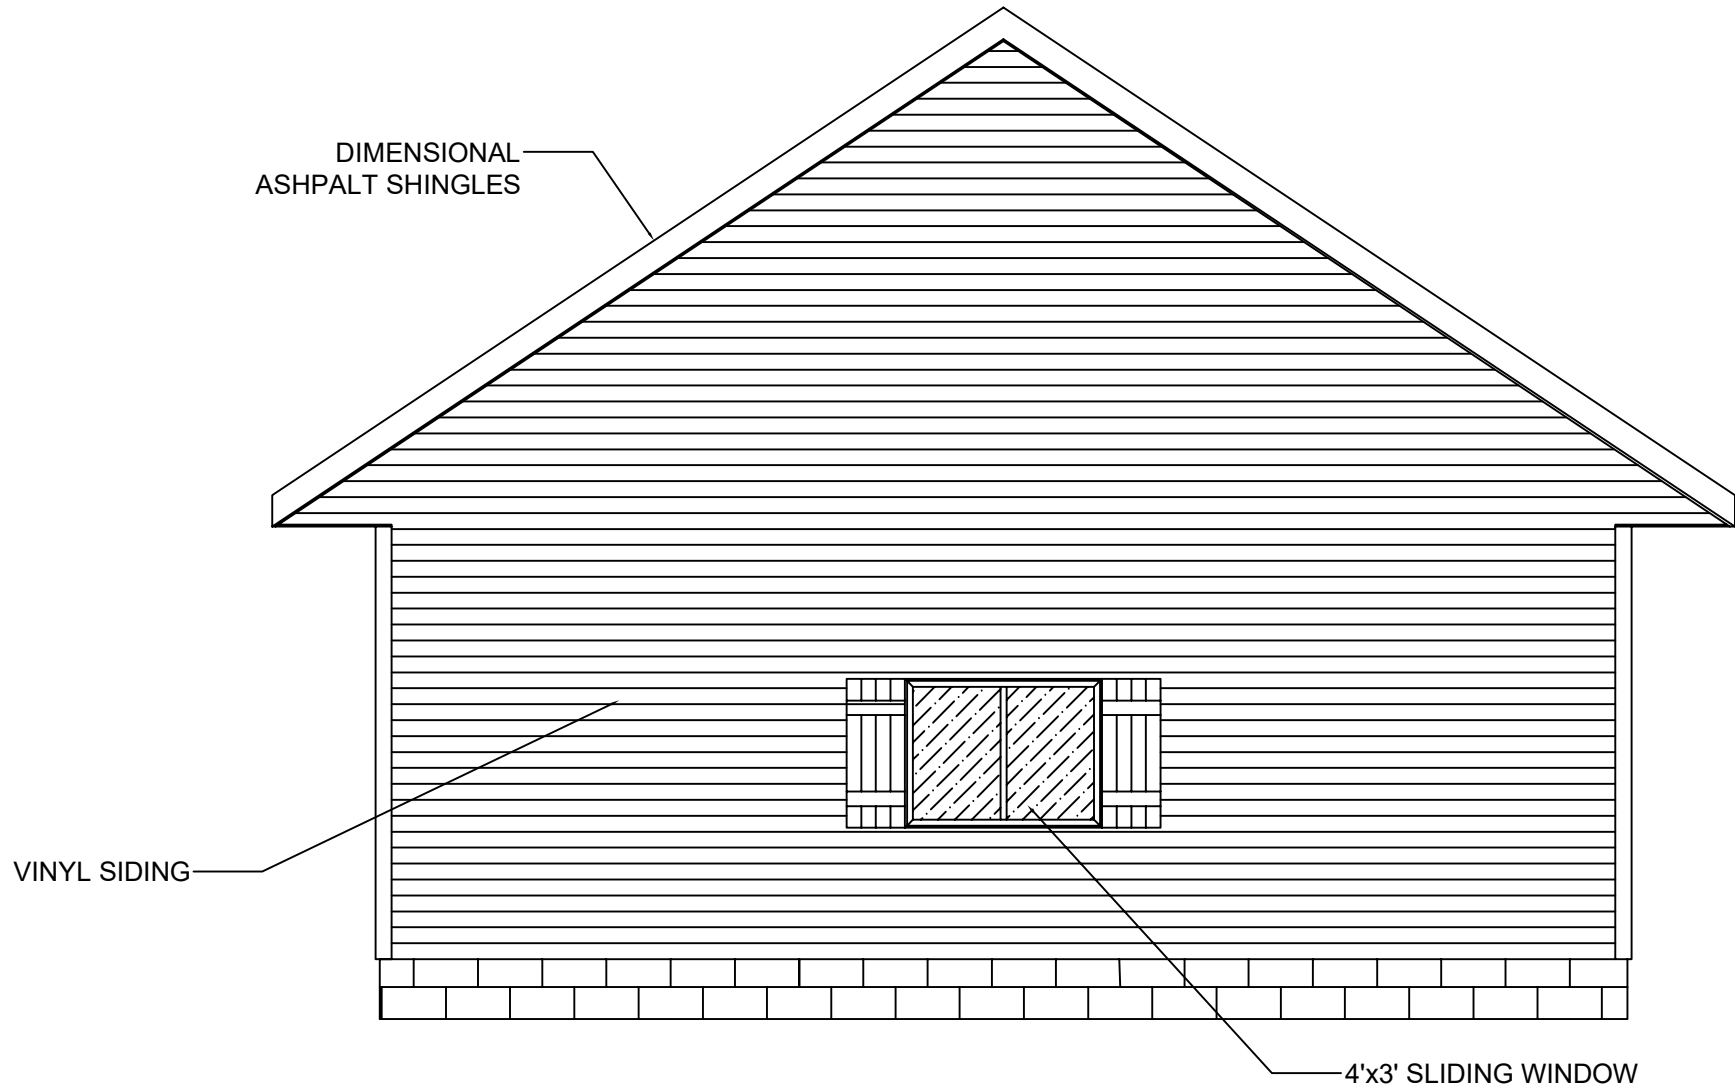


RIGHT SIDE ELEVATION
SCALE $\frac{1}{4}"=1'-0"$

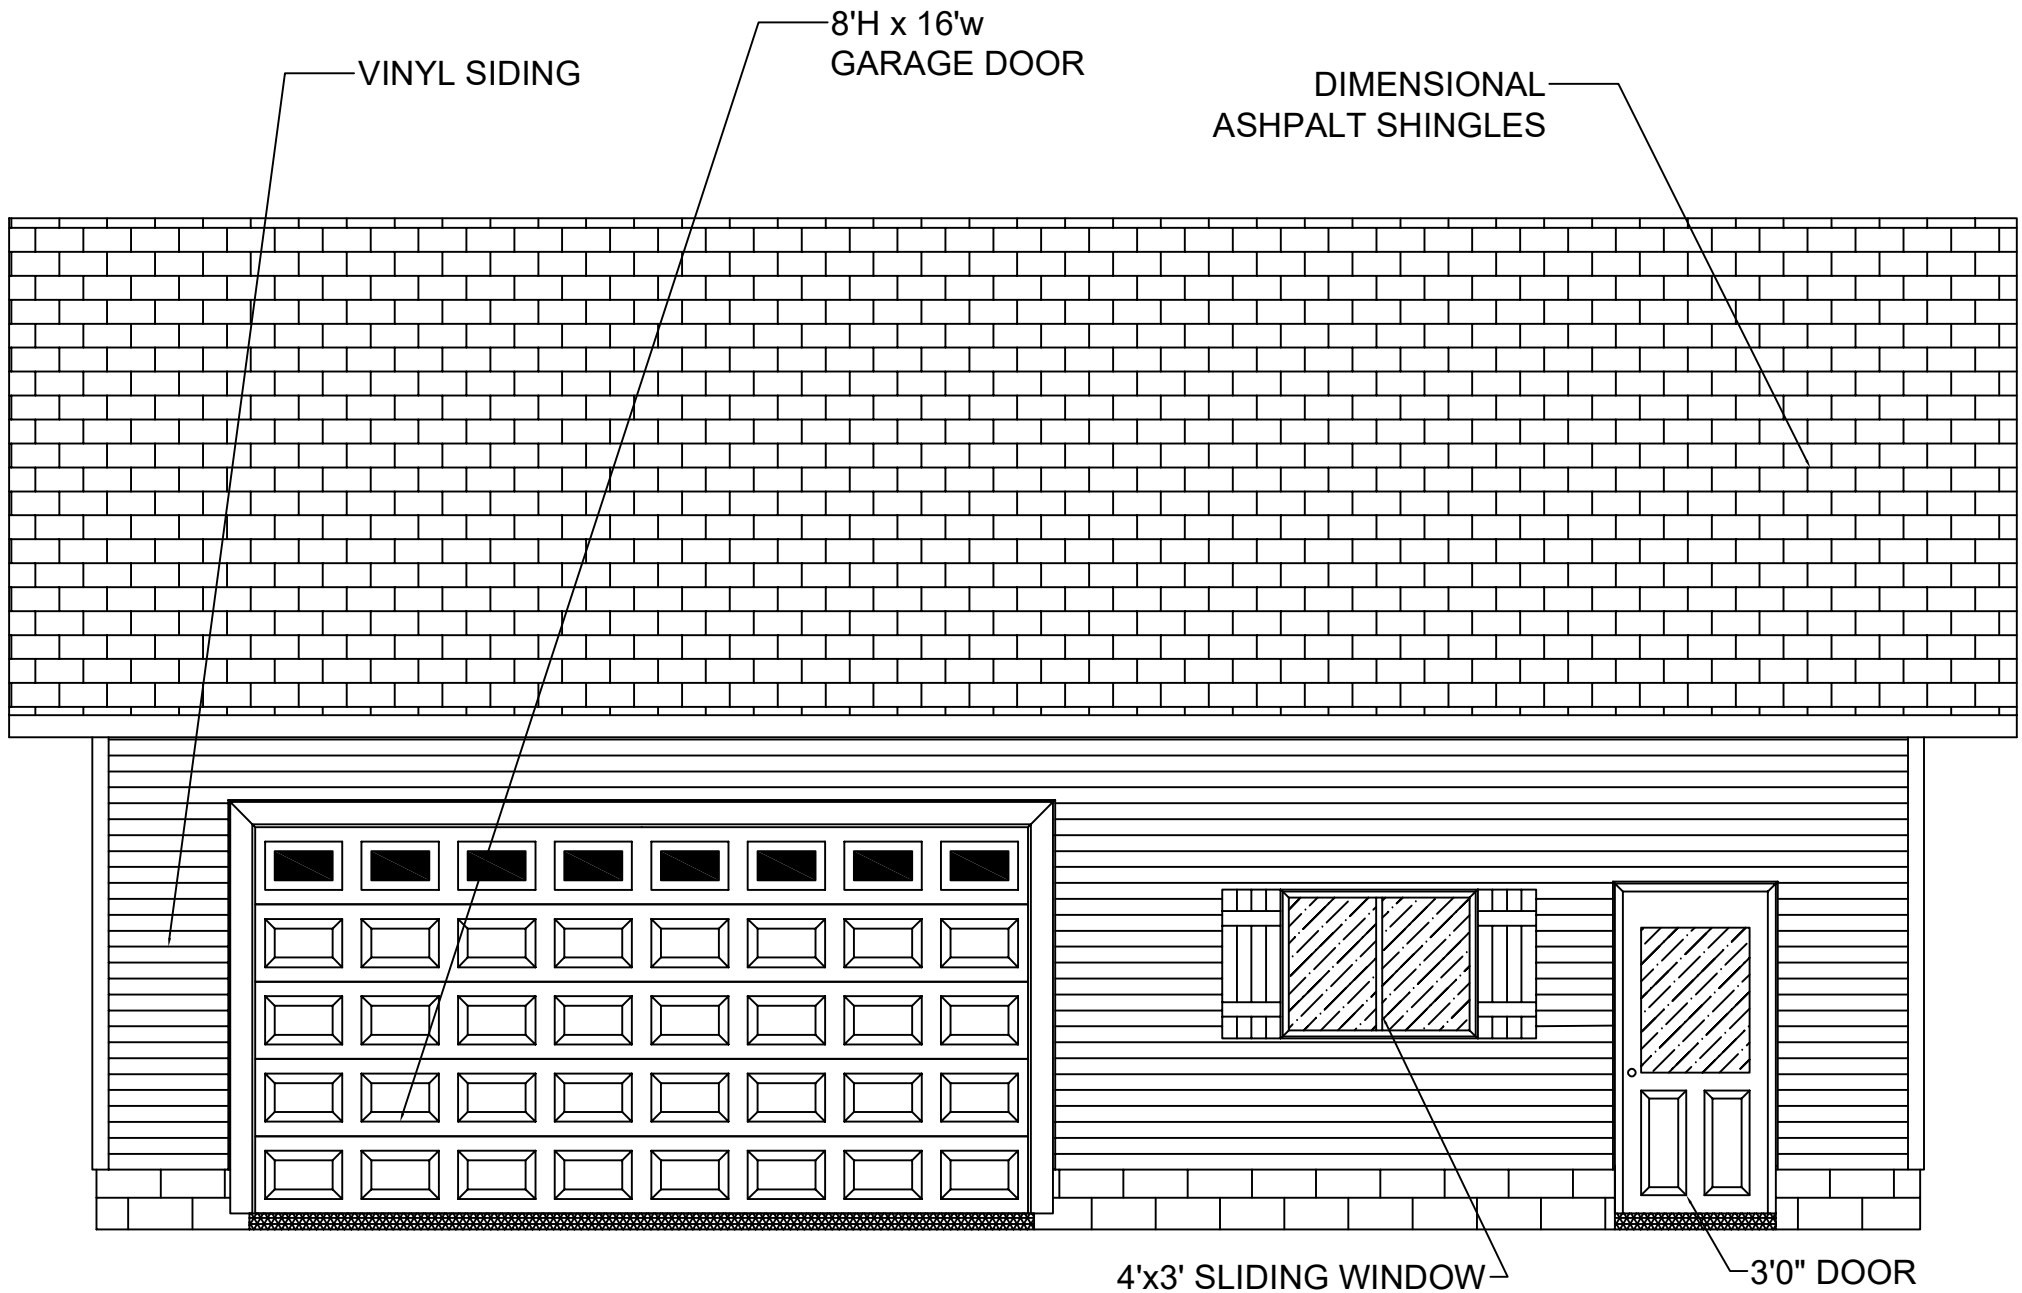


FRONT ELEVATION

SCALE $\frac{1}{4}"=1'$

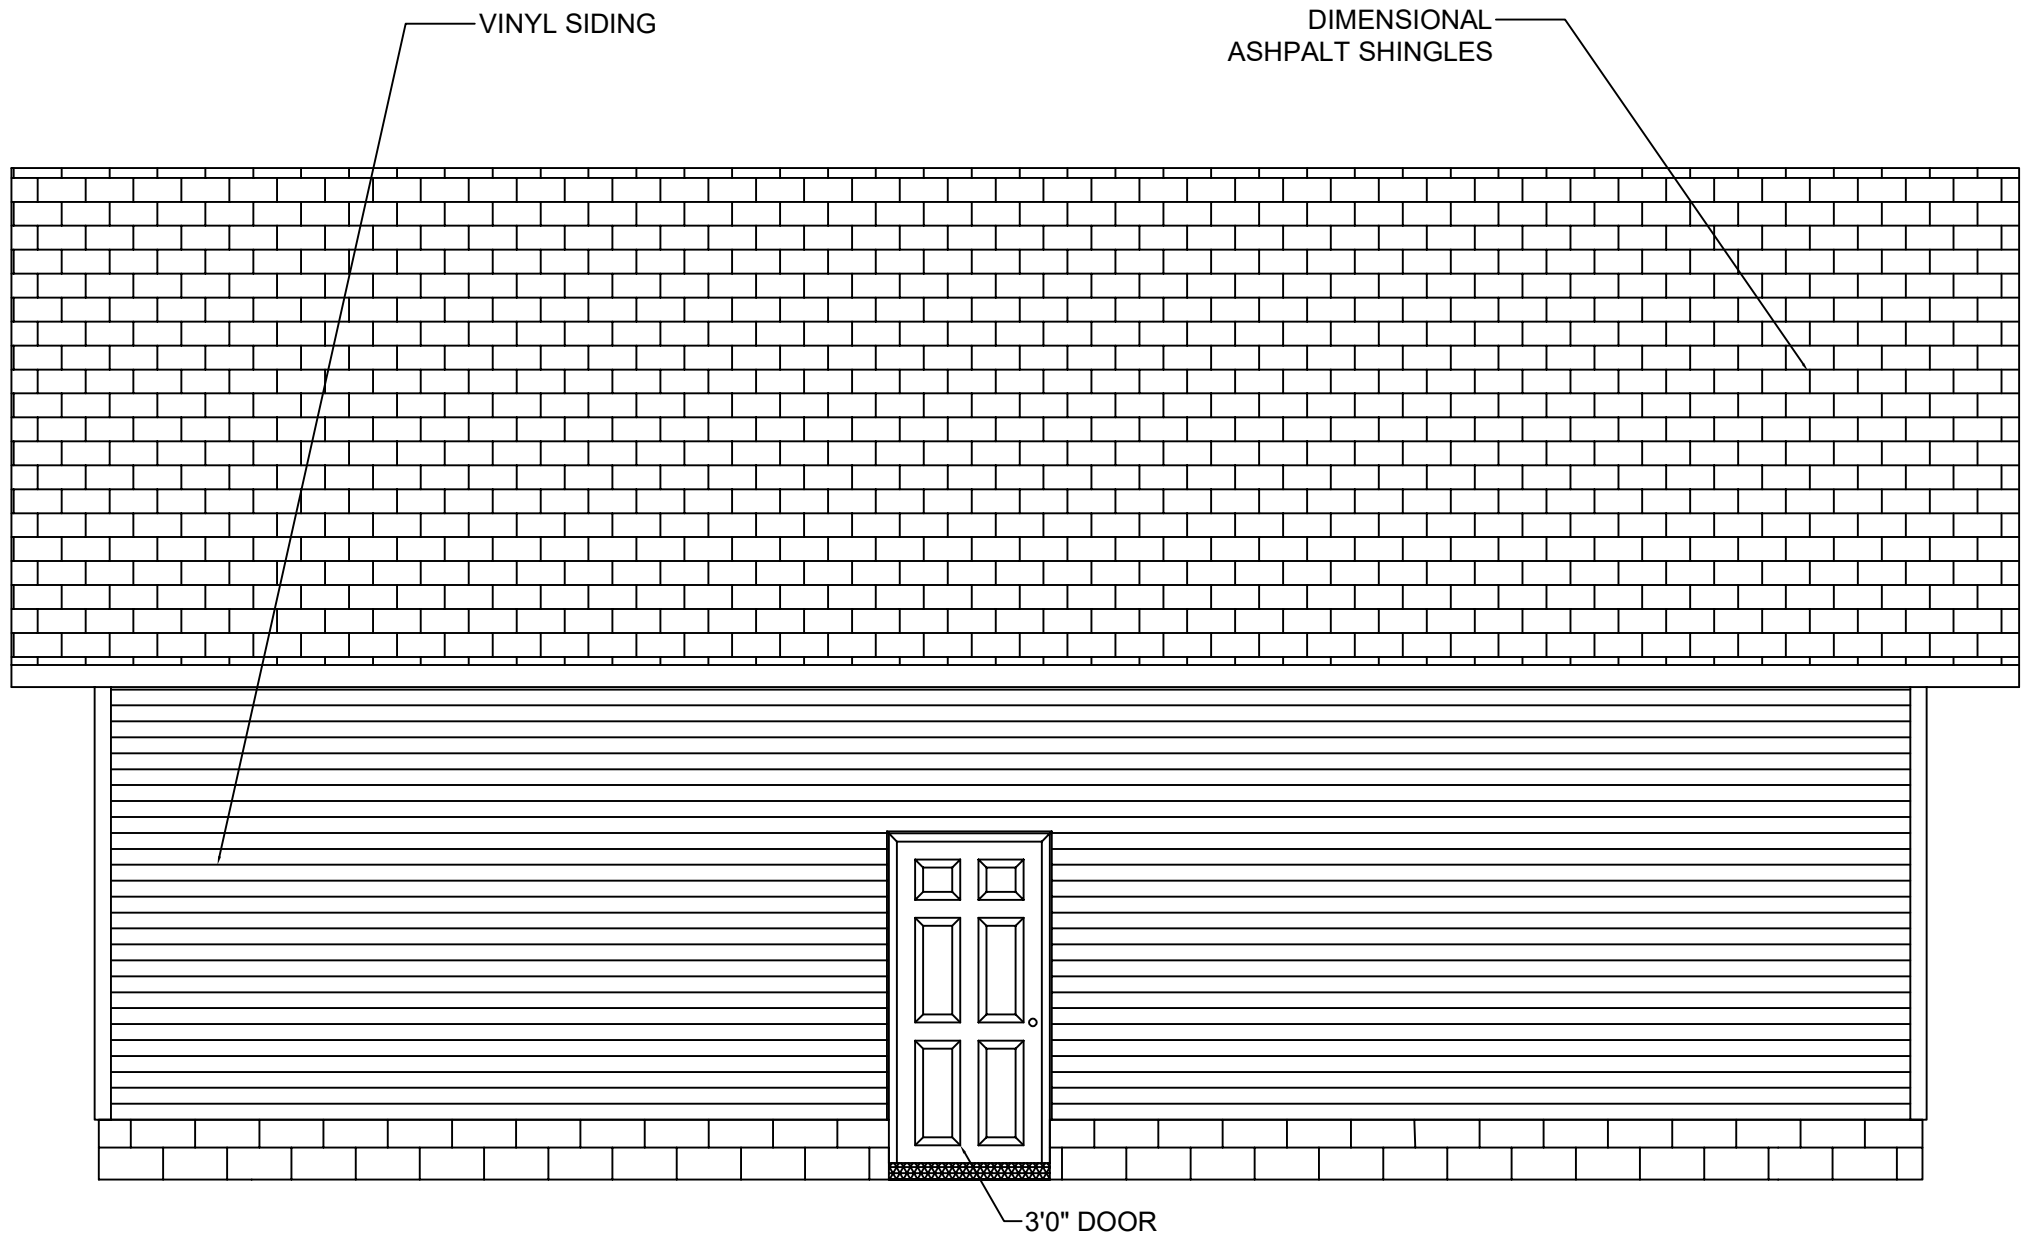

REAR ELEVATION

SCALE $\frac{1}{4}"=1'$

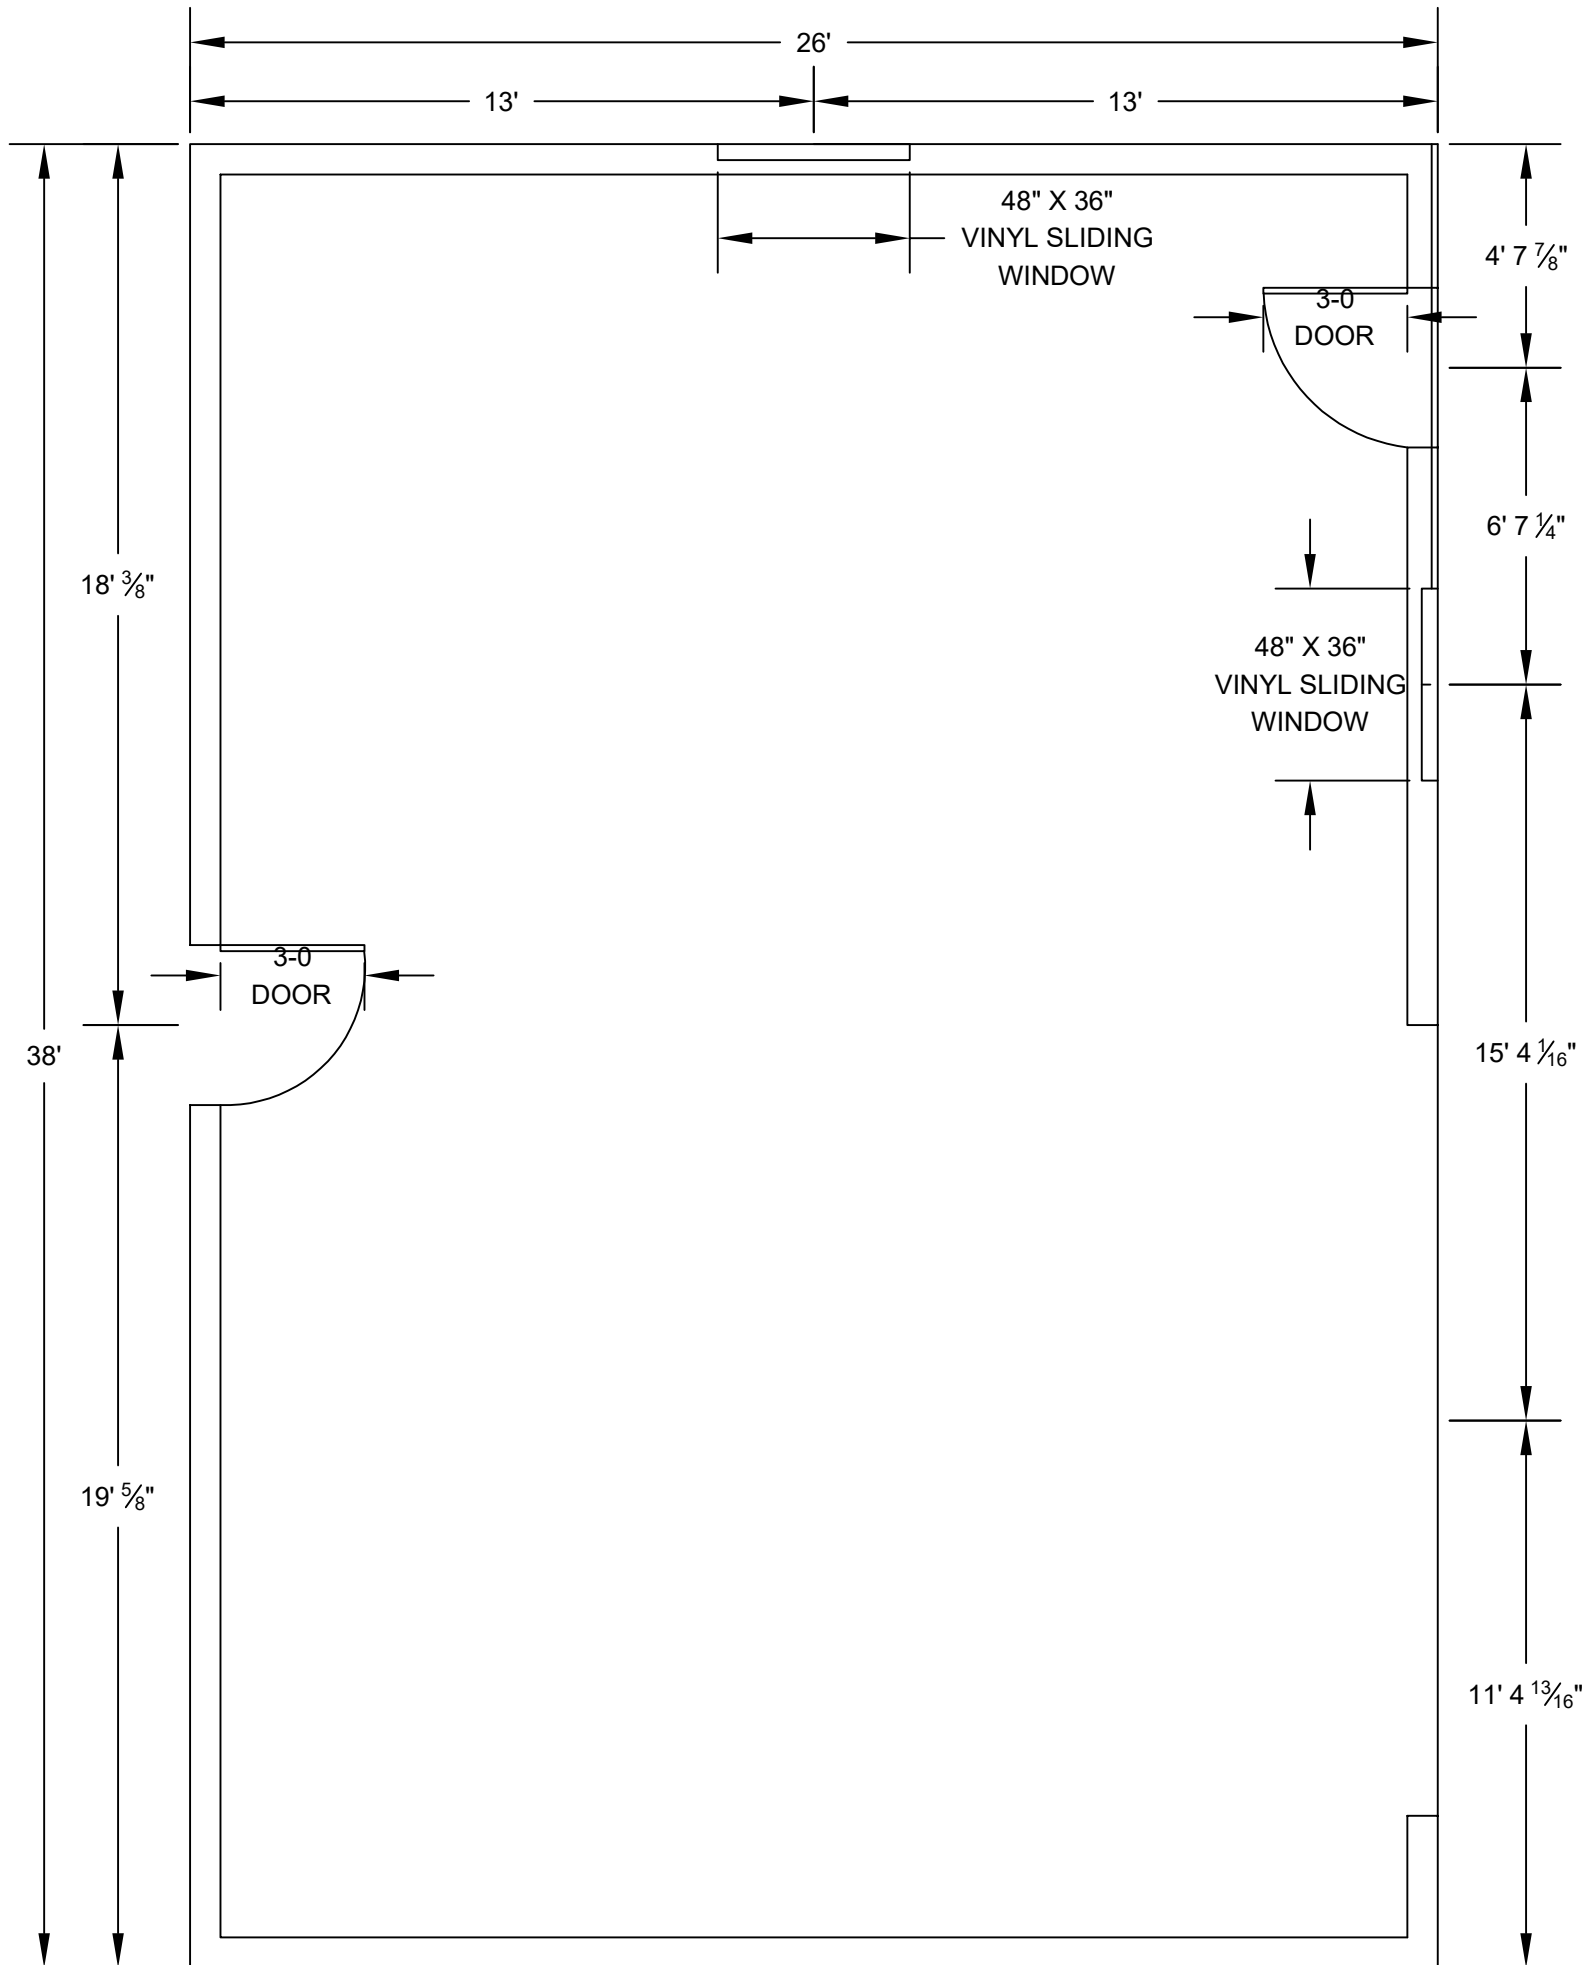

FLOOR PLAN

SCALE $\frac{1}{4}$ "=1'-0"







