


SCOTT, LAURIE PATERSON 170 REVENNA RD, HUDSON 44236		APPROVED BY:	DRAWN BY TP
SCALE: 1/4" = 1'0"	DATE:	REVIS	REVISED
PALUMBO RENOVATIONS			DRAWING NUMBER
PORCH FRONT SIDE ELEVATIONS			1



SCOTT LAURIE PATTERSON 170 REVENNARD HUDSON, 44236		
SCALE: 1/4" = 16"	APPROVED BY:	DRAWN BY: VP
DATE:		REVISED:
PALUMBO RENOVATIONS		
PORCH FLOOR PLAN		DRAWING NUMBER: 2

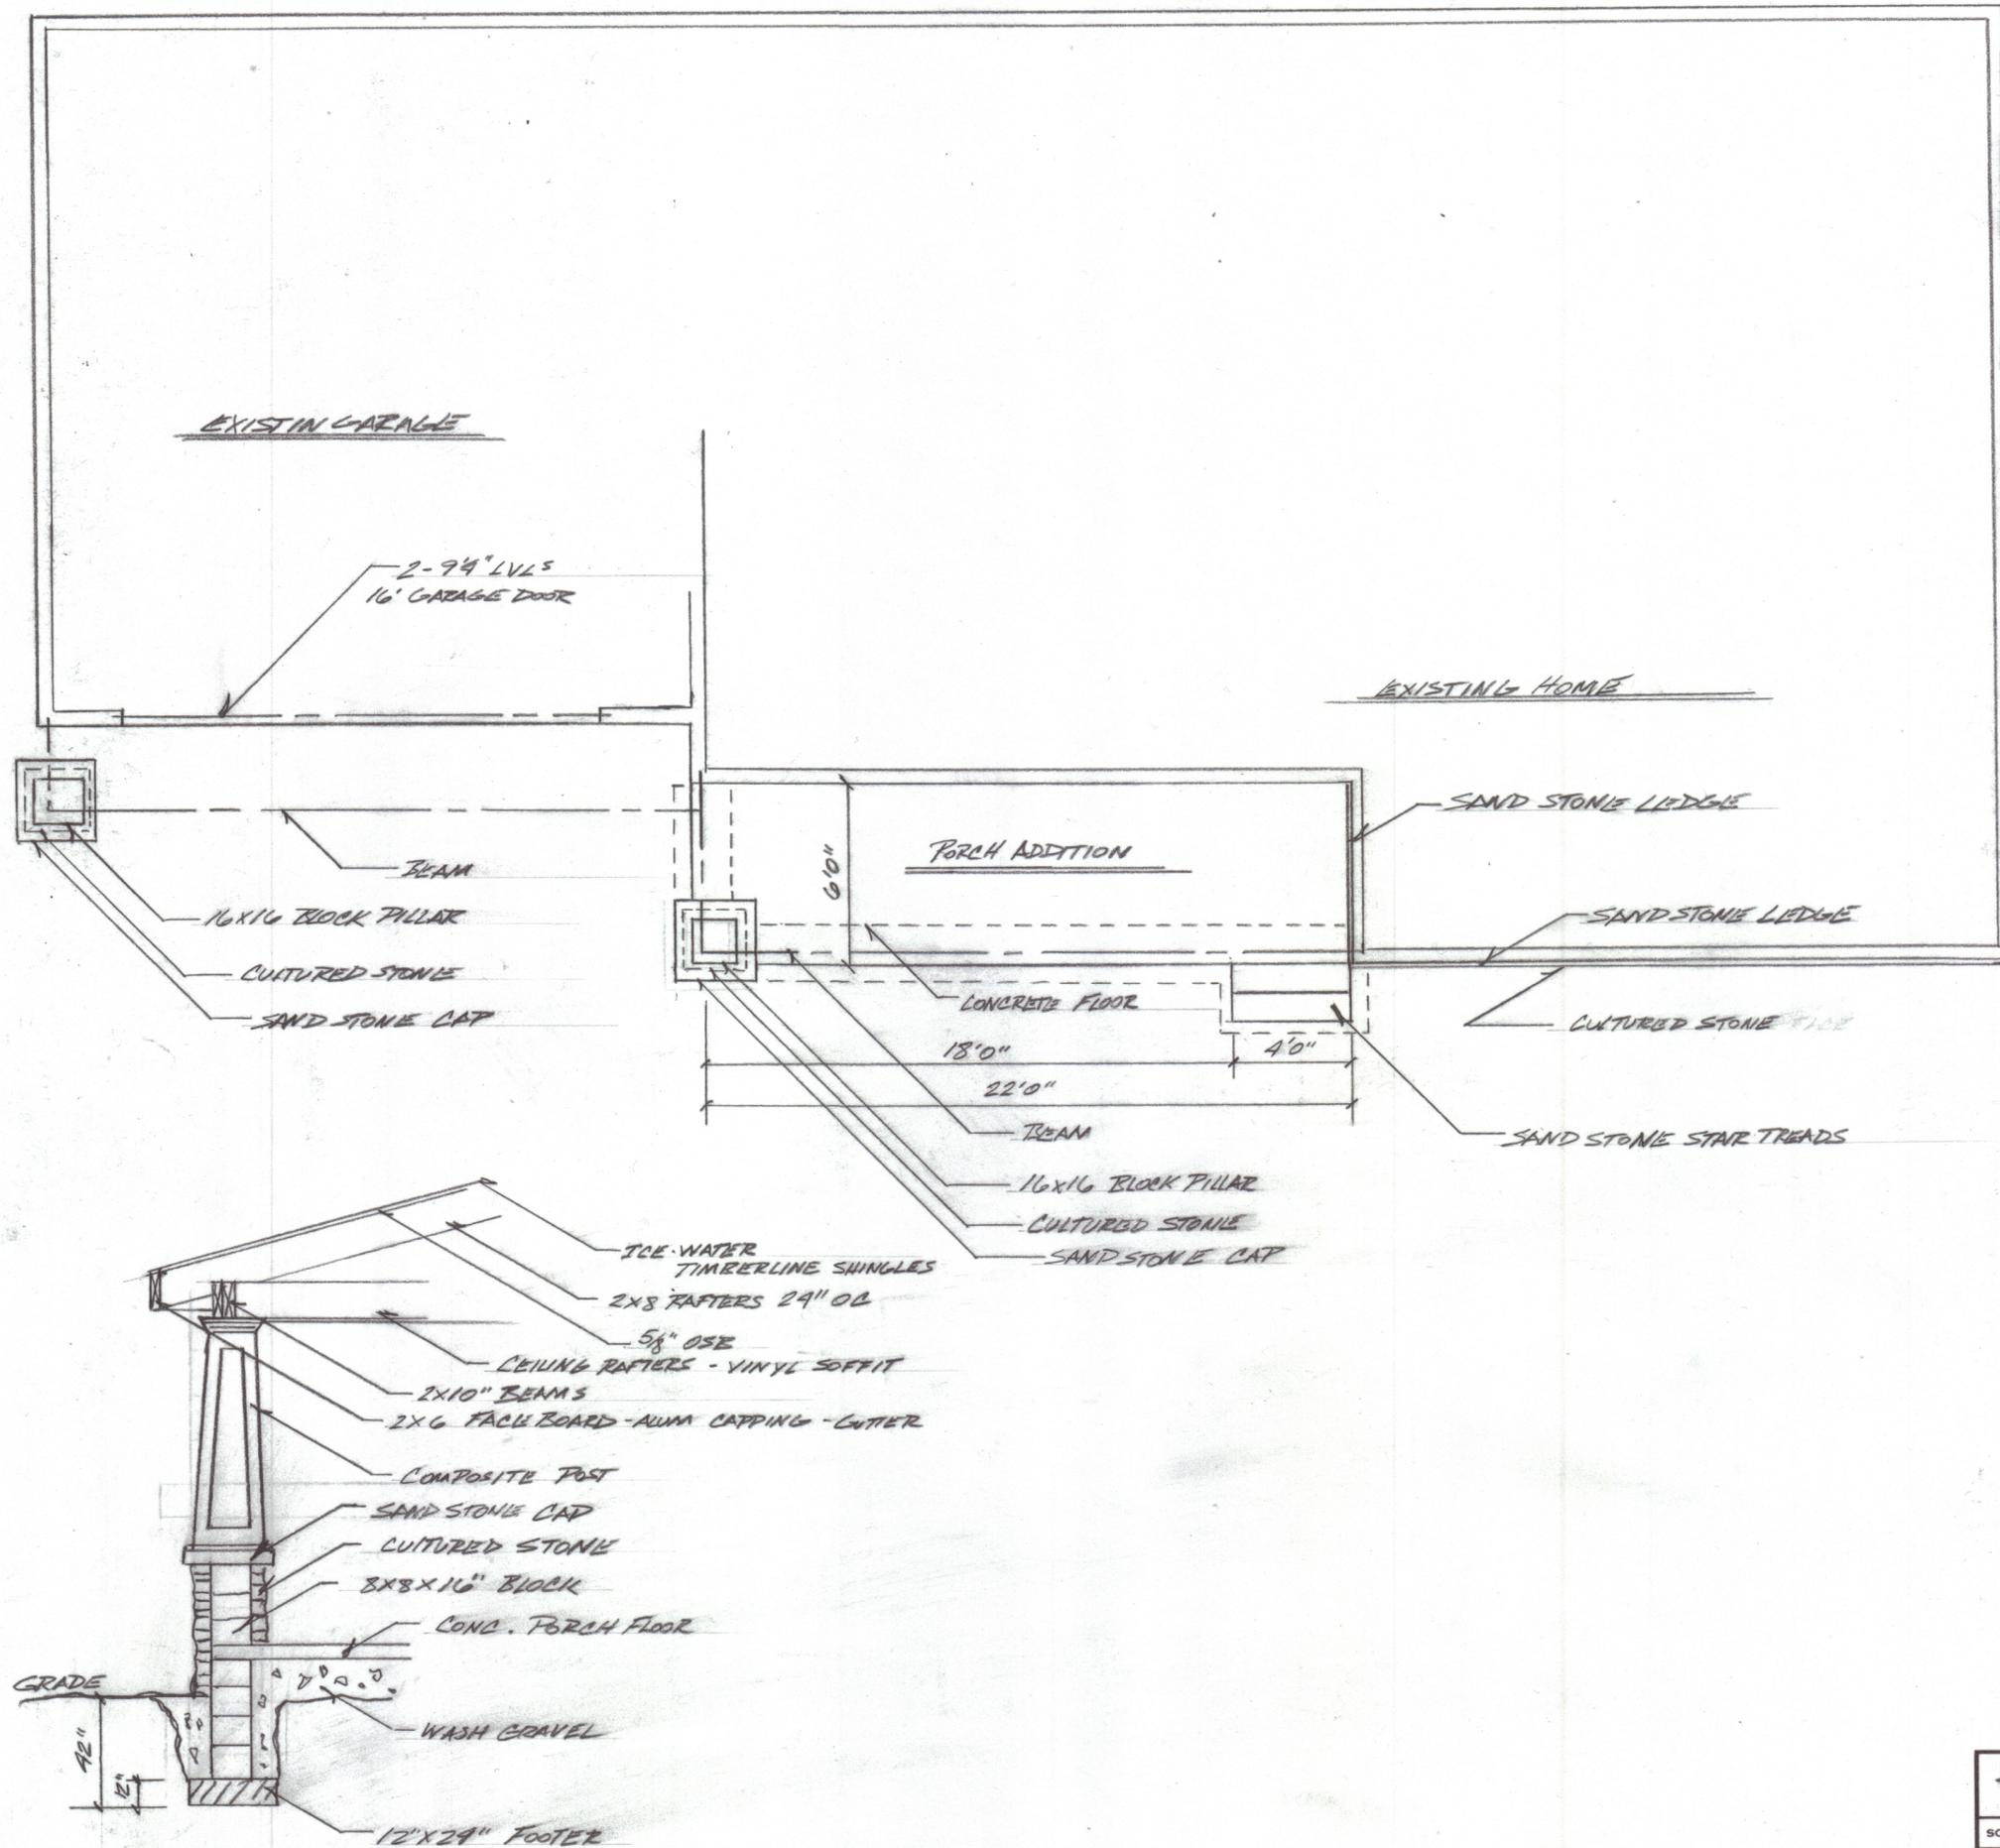