

PRYCE RESIDENCE

Landscape Improvements
6534 Sherborne Lane
Hudson, OH 44236



1936 Georgetown Rd.
Hudson, OH 44236
kgkgardening.com

T 330.650.4337
F 330.650.4330

In association with
Client:
Dr. Mike and JoEllen Pryce
6534 Sherborne Lane
Hudson, OH 44236
c(her): 330.697.0458

COPYRIGHT © 2019 K&G GARDENING AND DESIGN
signature:



This drawing and the design concepts represented, as instruments of service, are the sole property of K&G Design Corp., and may not be used, reproduced or copied in whole or part, for any purpose without prior written authorization of K&G Design Corp.

Revisions	Date	Description

Key plan:

Original drawing is 24" x 36"
On one side only of this drawing

Issue Date:	08.06.2020
Phase:	Permit Phase
Issued for:	Permit
Project Number:	PRY 107 19
Sheet Title:	

SITE PLAN

Sheet Number:
L-100

PROPOSED SITE PLAN
Scale: 1/8" = 1'-0"

Thursday, August 6, 2020 3:50:30 PM PRYCE - SITE PLAN

PRYCE RESIDENCE

Landscape Improvements

6534 Sherborne Lane
Hudson, OH 44236



1936 Georgetown Rd. T 330.650.4337
Hudson, OH 44236 F 330.650.4330
kgkgardening.com

In association with

Client:
Dr. Mike and JoEllen Pryce
6534 Sherborne Lane
Hudson, OH 44236
c(her): 330.697.0458

COPYRIGHT © 2019 KGK GARDENING AND DESIGN

see signature



This drawing and the design concepts represented, are instruments of service, are the sole property of KGK Design Corp., and may not be used, reproduced, or copied, in whole or part, for any purpose without prior written authorization of KGK Design Corp.

revisions	date	description
△		

key plan

Original drawing is 24" x 36"
Do not scale contents of this drawing.


issue date:	08.06.2020
phase:	Permit Phase
issued for:	Permit
project number:	PRY 107 19
sheet size:	

EXTERIOR ELEVATIONS

sheet number:

A-400

Thursday, August 6, 2020 3:13:24 PM PRYCE - BS PRICING SET

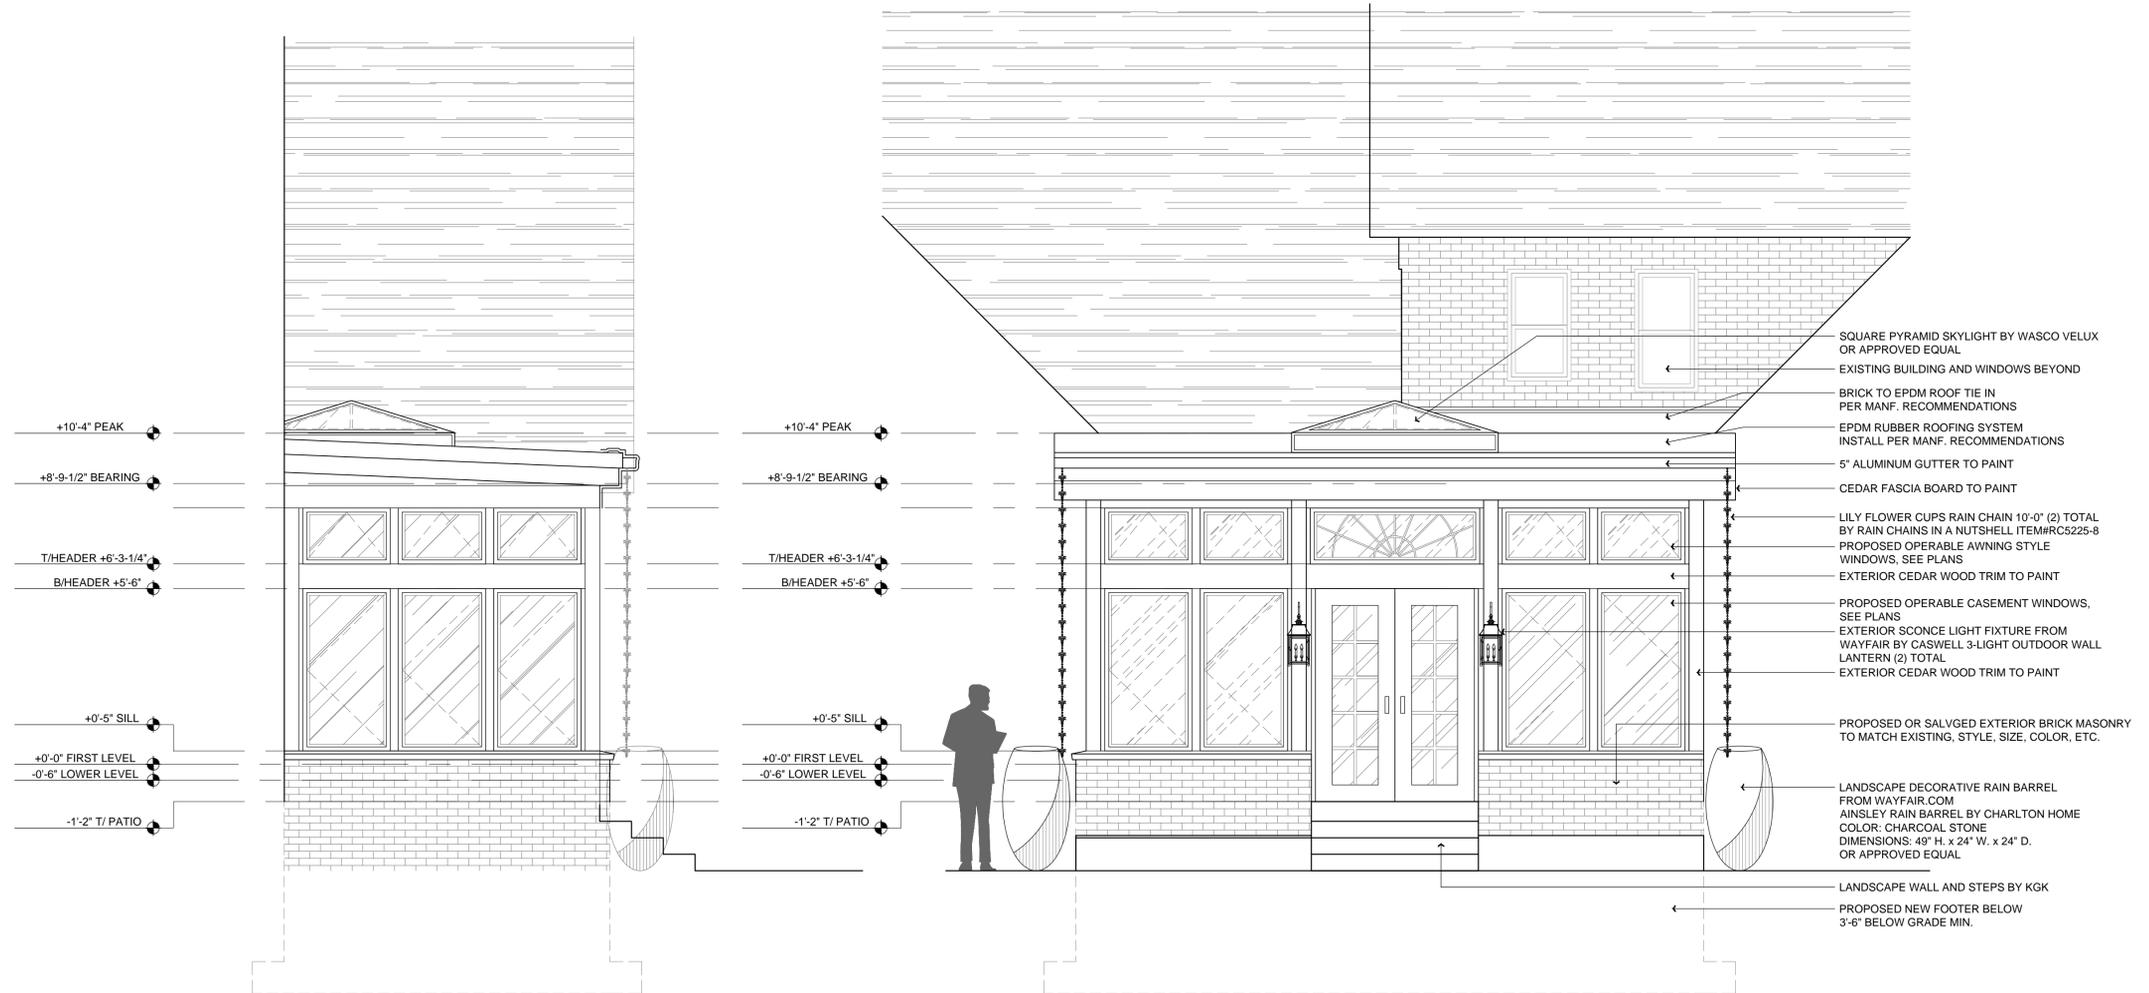

PRYCE RESIDENCE

Landscape Improvements

6534 Sherborne Lane
Hudson, OH 44236



1936 Georgetown Rd. T 330.650.4337
Hudson, OH 44236 F 330.650.4330
kgkgardening.com

In association with

Client:
Dr. Mike and JoEllen Pryce
6534 Sherborne Lane
Hudson, OH 44236
c(her): 330.697.0458

COPYRIGHT © 2019 KGK GARDENING AND DESIGN

see signature



This drawing and the design concepts represented, are instruments of service, are the sole property of KGK Design Corp., and may not be used, reproduced, or copied, in whole or part, for any purpose, without prior written authorization of KGK Design Corp.

revisions	date	description
△		

key plan

Original drawing is 24" x 36"
Do not scale contents of this drawing.

Issue date: 08.06.2020

Phase: Permit Phase

Issued for: Permit


Project number: PRY 107 19

Sheet title:

BUILDING SECTION AND DETAILS

Sheet number:

A-500

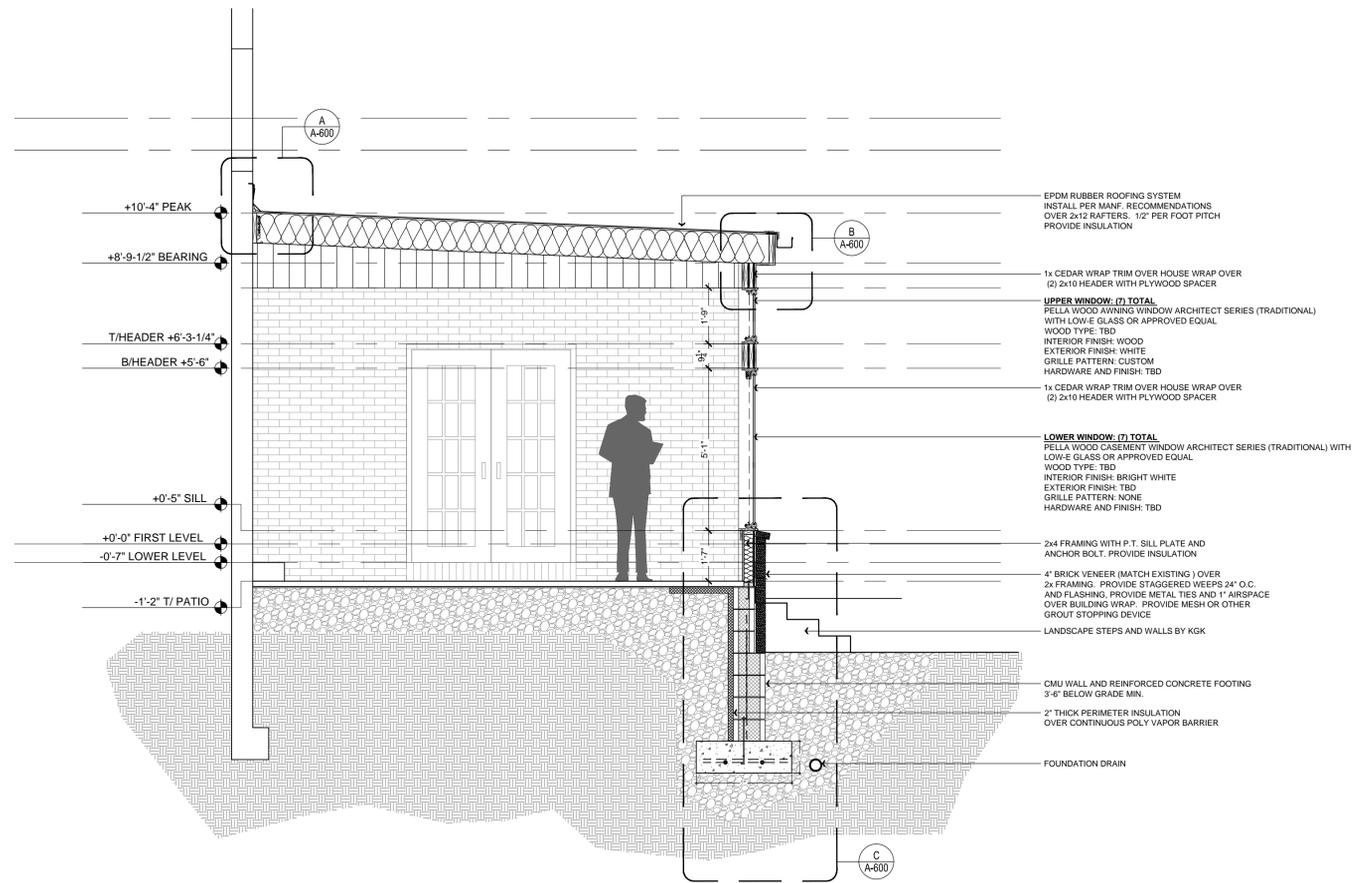

A BUILDING SECTION
10' 1'-4" 12'-8" 15'-4"
SCALE: 3/8" = 1'-0"

TYPICAL SECTION

PRYCE - BS PRICING SET

Thursday, August 6, 2020 3:13:24 PM

**PRYCE
RESIDENCE**

Landscape Improvements

6534 Sherborne Lane
Hudson, OH 44236



1936 Georgetown Rd. T 330.650.4337
Hudson, OH 44236 F 330.650.4330
kgkgardening.com

In association with

Client:
Dr. Mike and JoEllen Pryce
6534 Sherborne Lane
Hudson, OH 44236
c/Her: 330.697.0458



PROPOSED ADDITION LOCATION - VIEW FROM WEST



PROPOSED ADDITION LOCATION - VIEW FROM NORTHWEST



PROPOSED ADDITION LOCATION - VIEW FROM SOUTHWEST



PROPOSED ADDITION LOCATION - UPCLOSE VIEW FROM EX. PATIO

COPYRIGHT © 2019 KGK GARDENING AND DESIGN
see signature



This drawing and the design concepts represented, are instruments of service, are the sole property of KGK Design Corp., and may not be used, reproduced, or copied, in whole or part, for any purpose, without prior written authorization of KGK Design Corp.

REVISED	DATE	DESCRIPTION
△		

Key plan:

Original drawing is 24" x 36"
Do not scale contents of this drawing.

Date: 08.06.2020
Phase: Permit Phase
Issued for: Permit
Project number: PRY 107 19
Sheet title:

**PROPOSED
ADDITION
LOCATION**

Sheet number:
A-700

Thursday, August 6, 2020 3:13:24 PM PRYCE - BS PRYCE19.SWT

**PRYCE
RESIDENCE**

Landscape Improvements

6534 Sherborne Lane
Hudson, OH 44236



1936 Georgetown Rd. T 330.650.4337
Hudson, OH 44236 F 330.650.4330
kgkgardening.com

In association with

Client:
Dr. Mike and JoEllen Pryce
6534 Sherborne Lane
Hudson, OH 44236
c/(Her): 330.697.0458

COPYRIGHT © 2019 KGK GARDENING AND DESIGN
see signature



This drawing and the design concepts represented, as instruments of service, are the sole property of KGK Design Corp., and may not be used, reproduced, or copied, in whole or part, for any purpose without prior written authorization of KGK Design Corp.

NO.	DATE	DESCRIPTION
1		

Key plan:

Original drawing is 24" x 36"
Do not scale contents of this drawing.

Date: 08.06.2020
Phase: Permit Phase
Issued for: Permit
Project number: PRY 107 19
Sheet title:

**EXISTING
EXTERIOR
ELEVATIONS**

Sheet number:
A-800



WEST ELEVATION - EXISTING



SOUTH ELEVATION - EXISTING



NORTH ELEVATION - EXISTING



EAST ELEVATION - EXISTING