

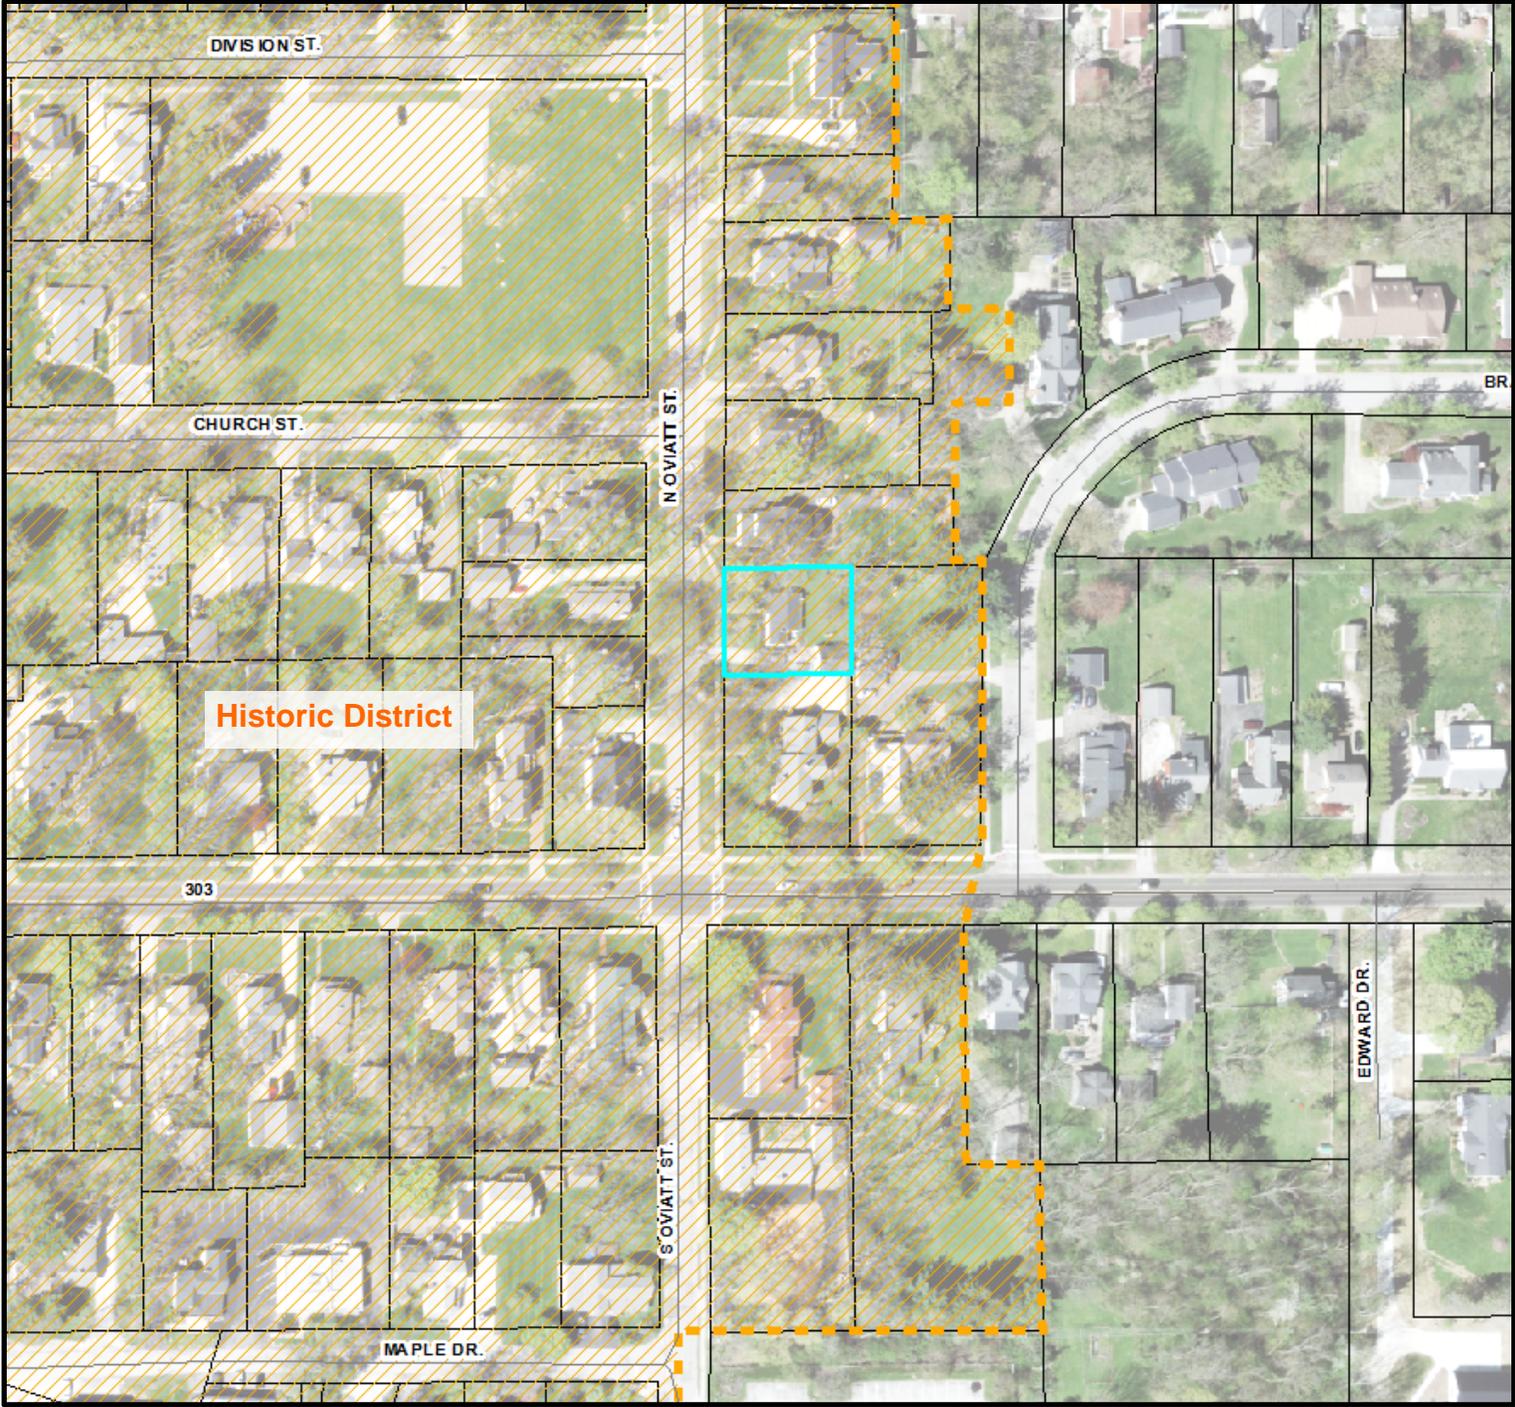


Aerial Map

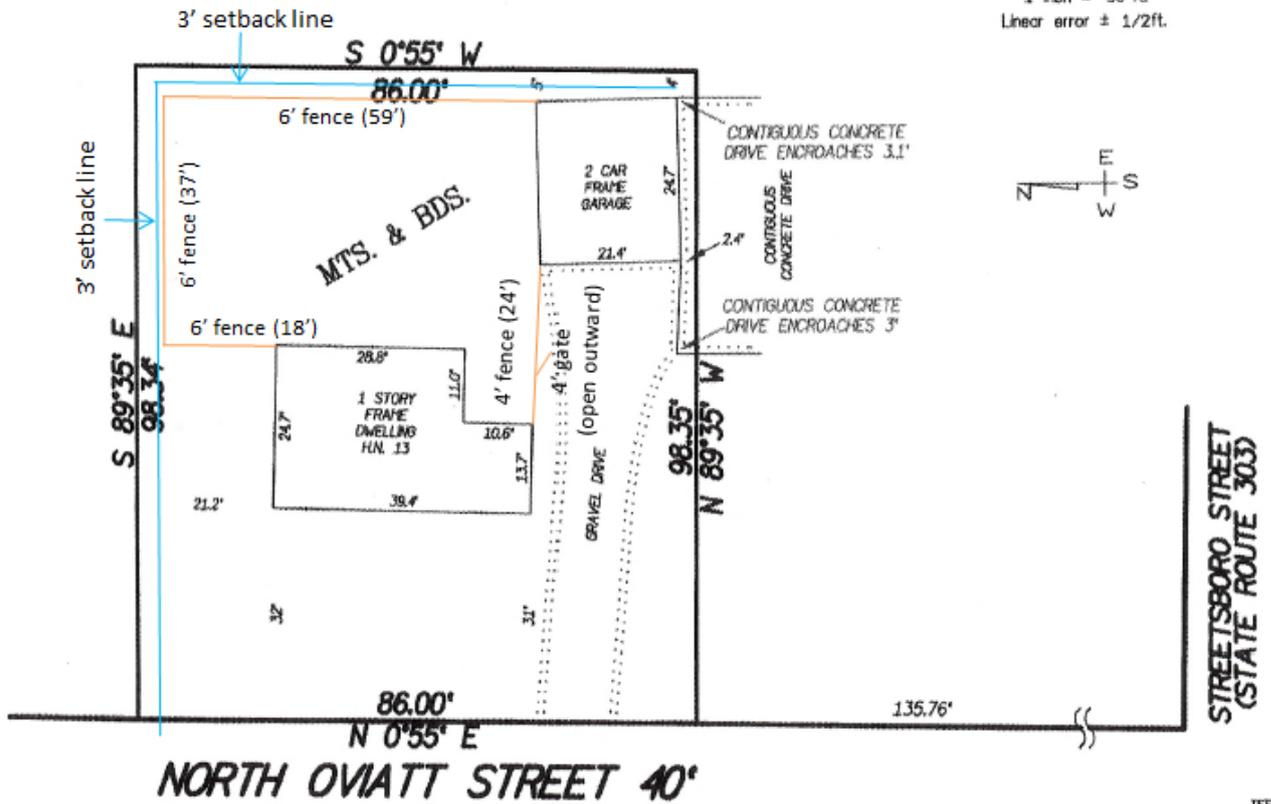



Site Plan


SEE ENCROACHMENTS BELOW
 VILLAGE OF HUDSON, SUMMIT COUNTY
 PART OF BLOCK 18 IN HUDSON TOWNSHIP LOT 56

 


Wood Fence

Solid Dog Ear

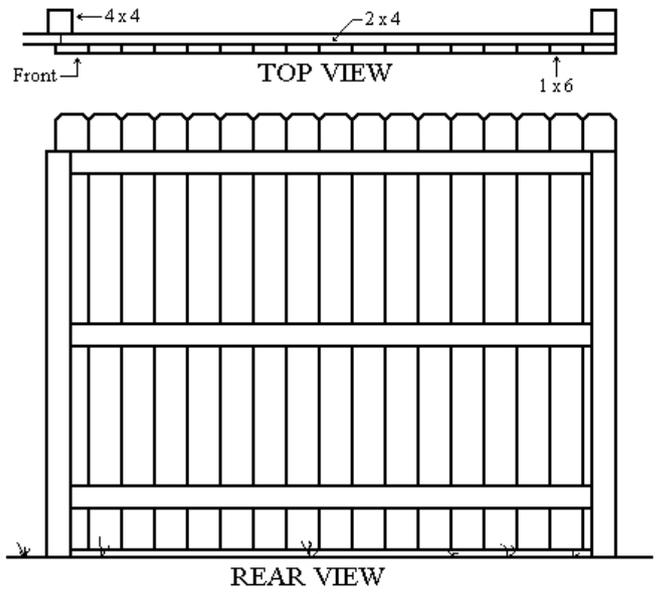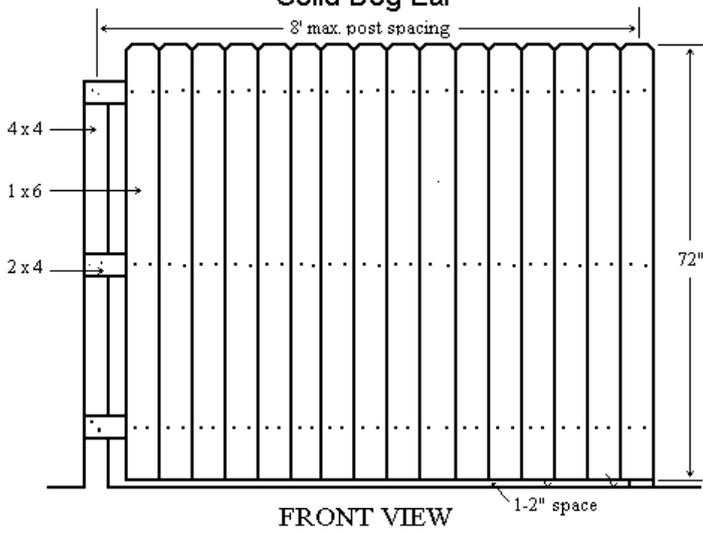

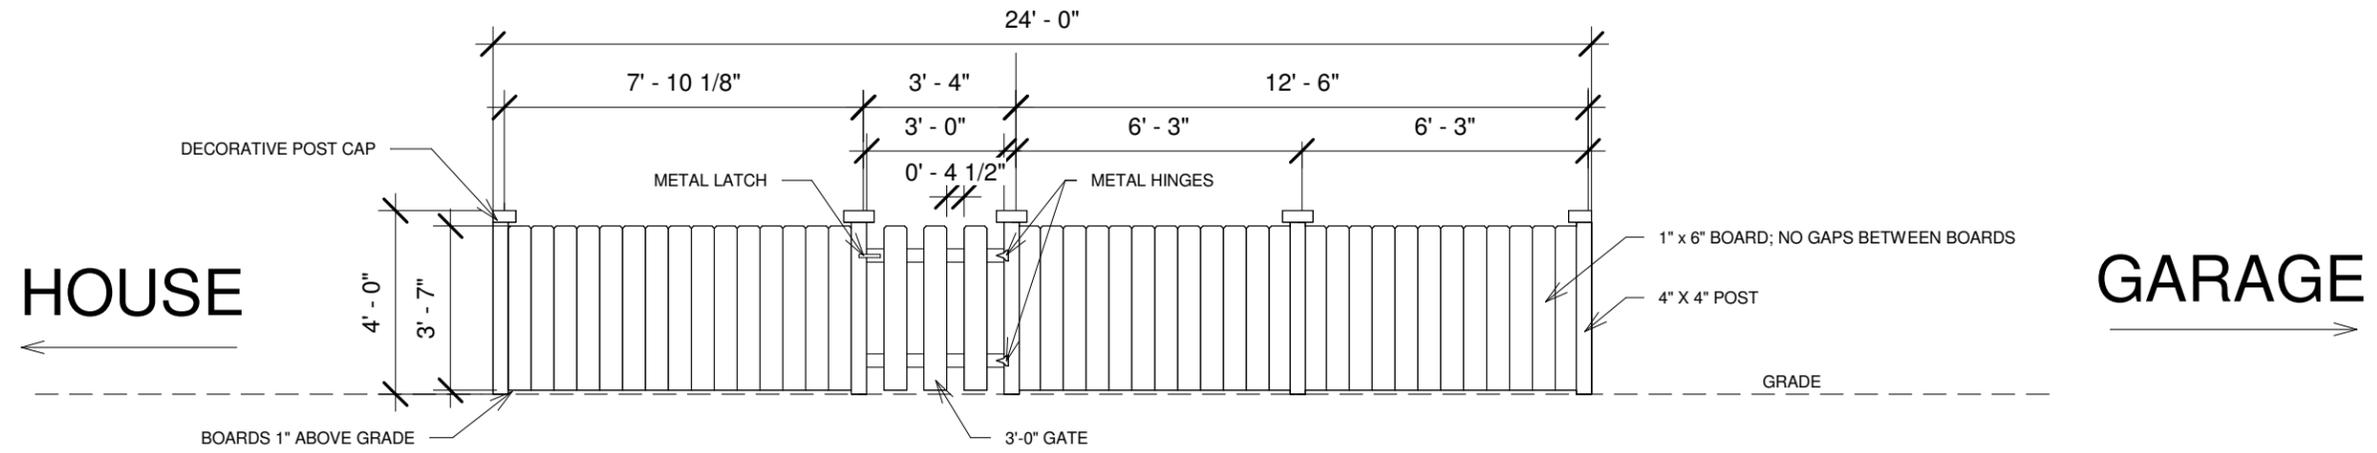

① FENCE - FACING DRIVEWAY
1/4" = 1'-0"

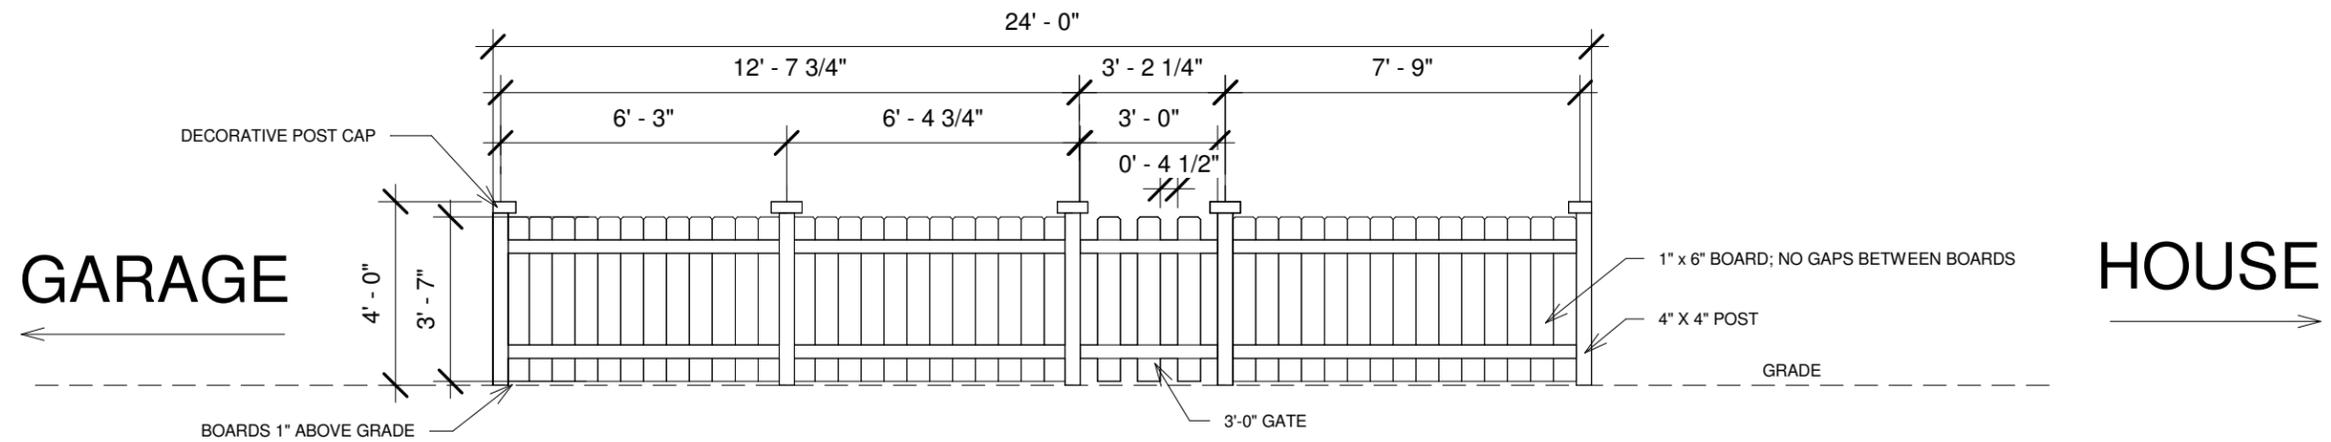

② FENCE - FACING YARD
1/4" = 1'-0"



CANDACE SVETA INTERIORS
34 Ravenna Street
Hudson, OH
(330) 650-4425
candacesvedainteriors.com
csvedainteriors@gmail.com

CLAYTON BRAHAM & MEGAN
COUGHLIN
13 N. OVIATT

No.	Description	Date

FENCE & GATE ELEVATIONS		
Project number	1	A1
Date	11/8/18	
Drawn by	Author	
Checked by	Checker	
Scale		1/4" = 1'-0"



