


DRAWING INDEX

1. SITE PLAN
2. EXISTING FLOOR PLAN
3. REMODELED PATIO FLOOR PLAN
4. EXISTING NORTH & SOUTH ELEVATIONS
5. EXISTING EAST & WEST ELEVATIONS
6. REMODELED NORTH & SOUTH ELEVATIONS
7. REMODELED EAST & WEST ELEVATIONS

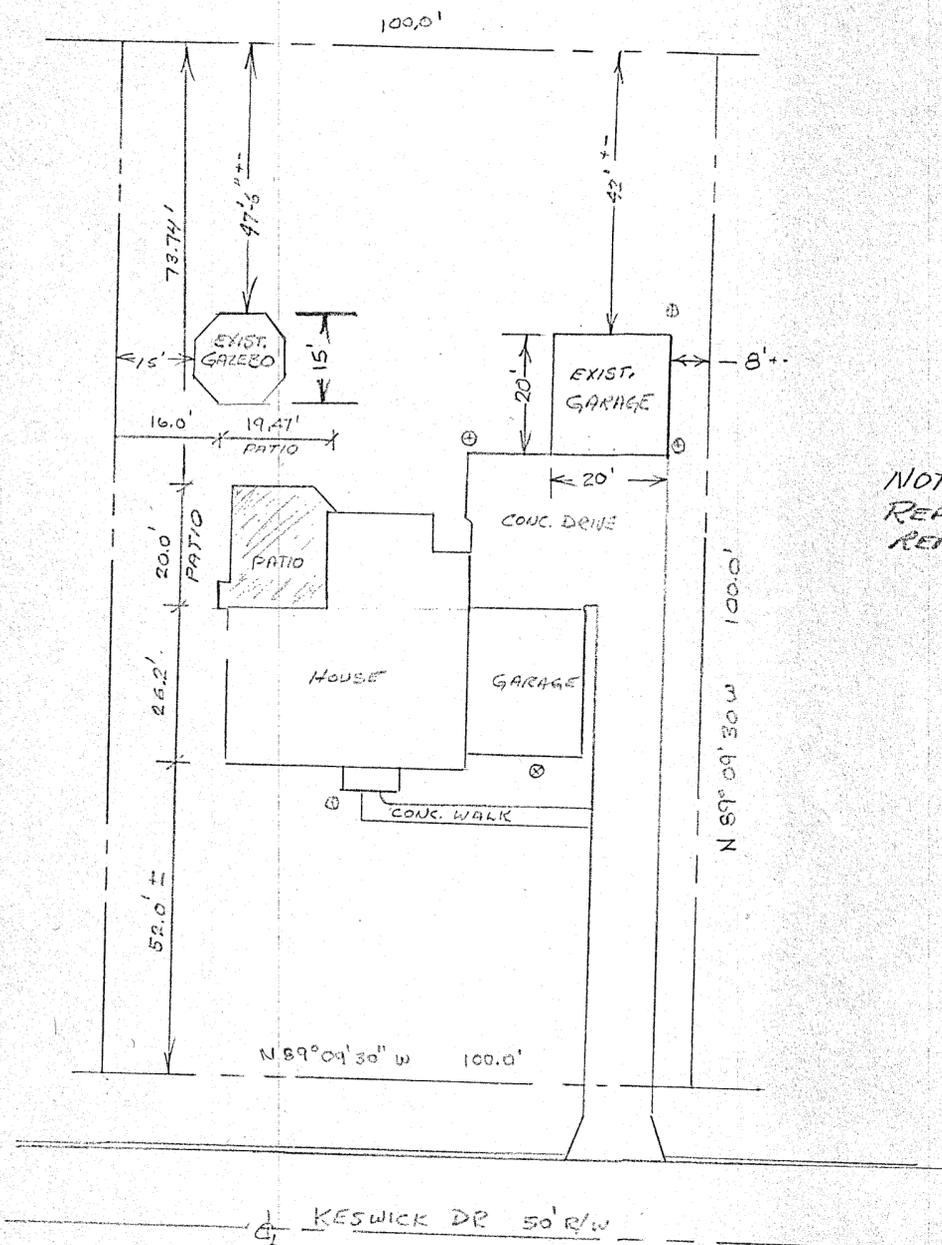

SITE PLAN


SCALE 1" = 20'-0"

137 KESWICK DRIVE
 SL17 KESWYKE ESTATES
 HUDSON OHIO



KEARY Landscaping & Contracting

JUDA RESIDENCE, DECK REMODEL		
SCALE: 1" = 20'	APPROVED BY:	DRAWN BY: SJK
DATE: FEB. 2019		REVISED
SITE PLAN		
	DRAWING NUMBER	1

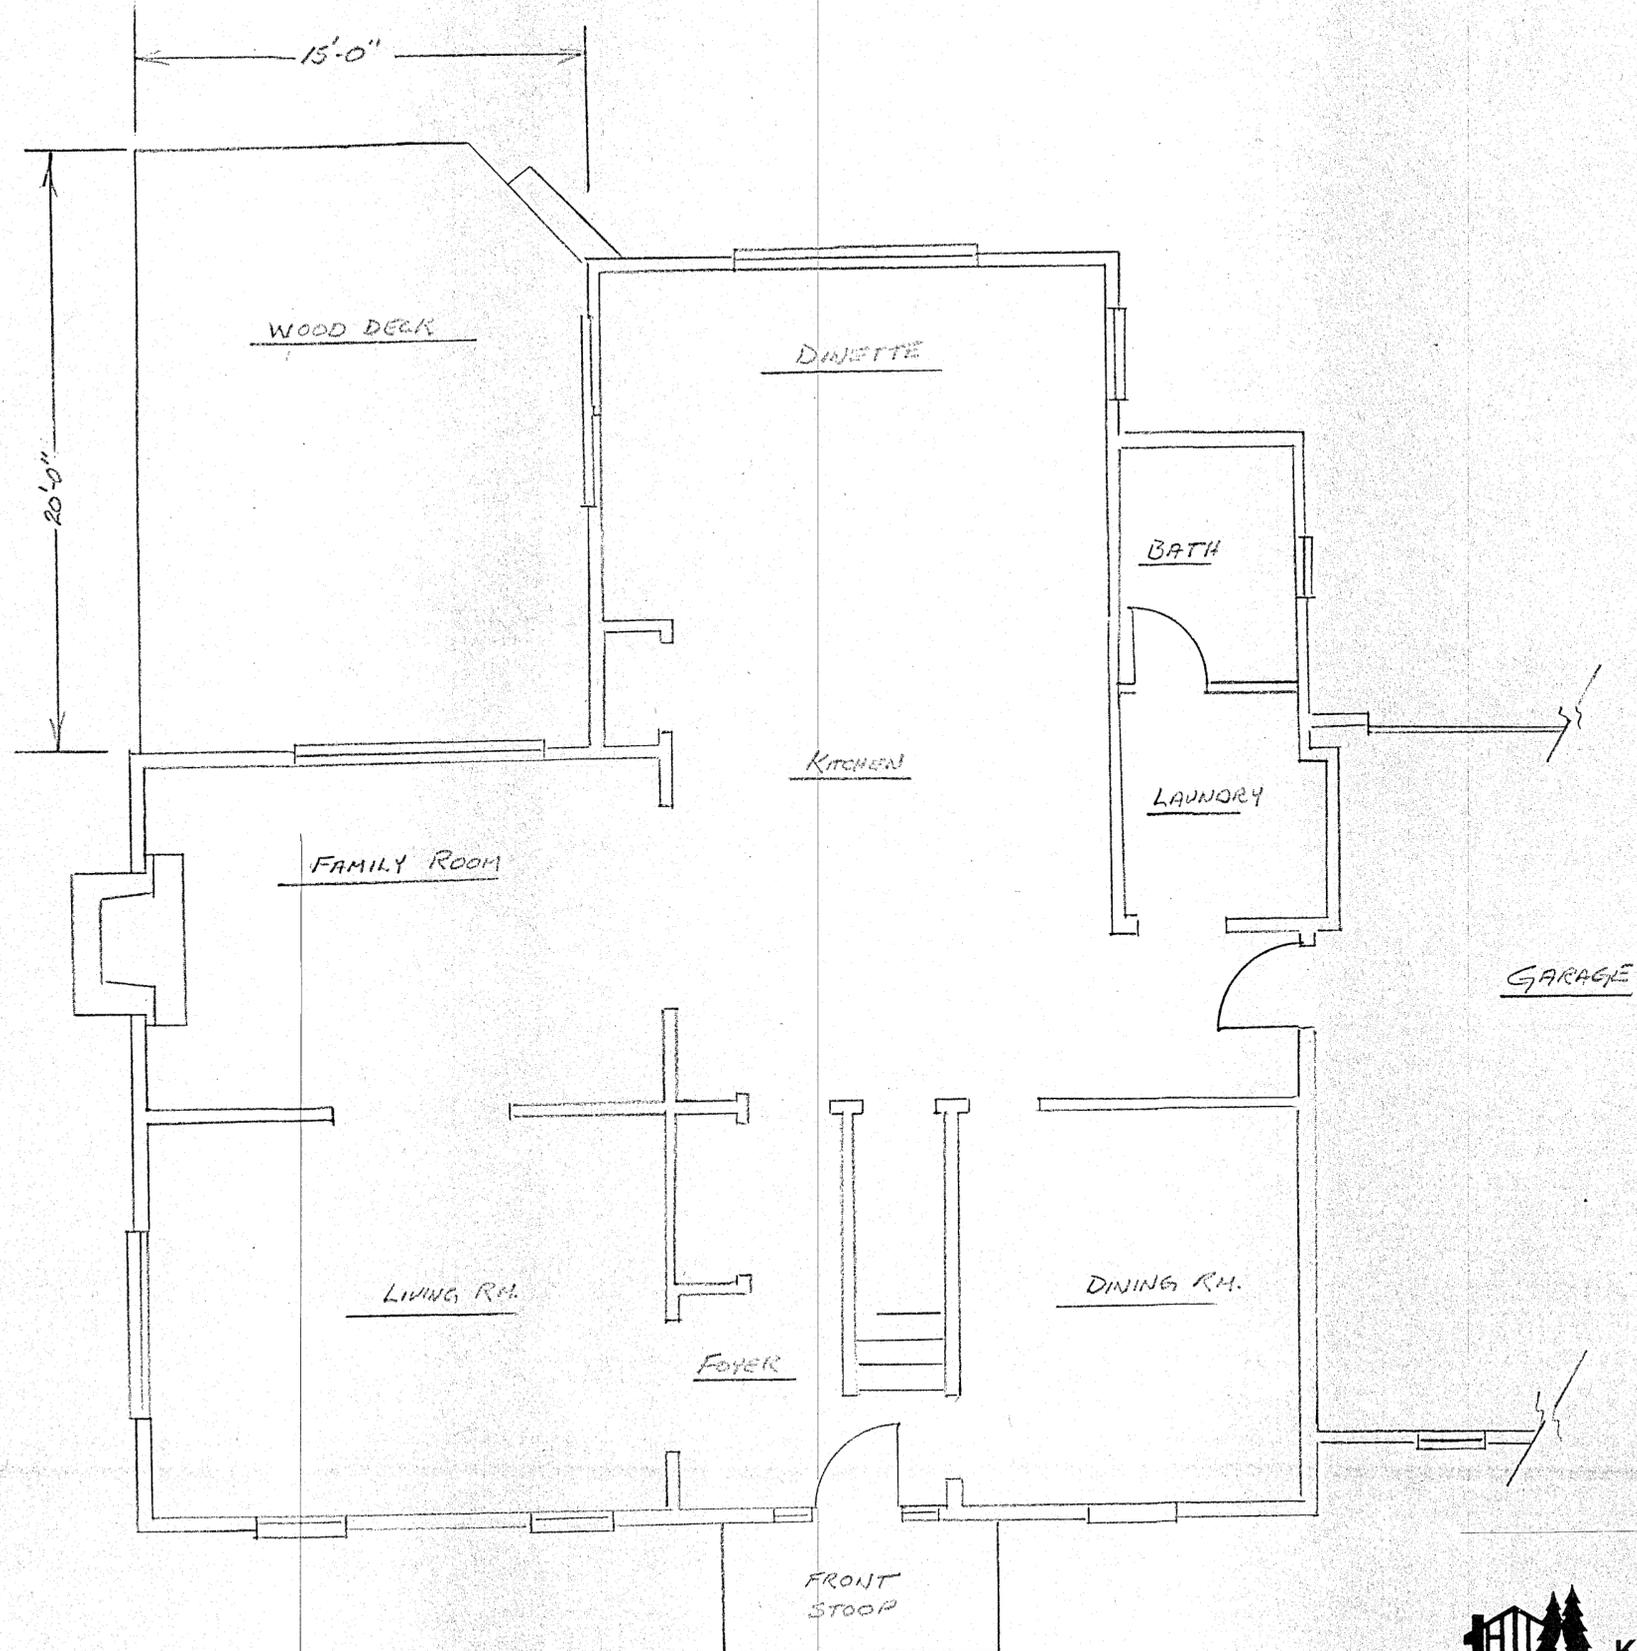


EXISTING
FLOOR PLAN
SCALE 1/4" = 1'-0"



KEARY Landscaping & Contracting

JUDA RESIDENCE, DECK REMODEL		
SCALE: 1/4" = 1'	APPROVED BY:	DRAWN BY: SK
DATE: FEB 2019		REVISED
EXISTING FLOOR PLAN		
	DRAWING NUMBER	2

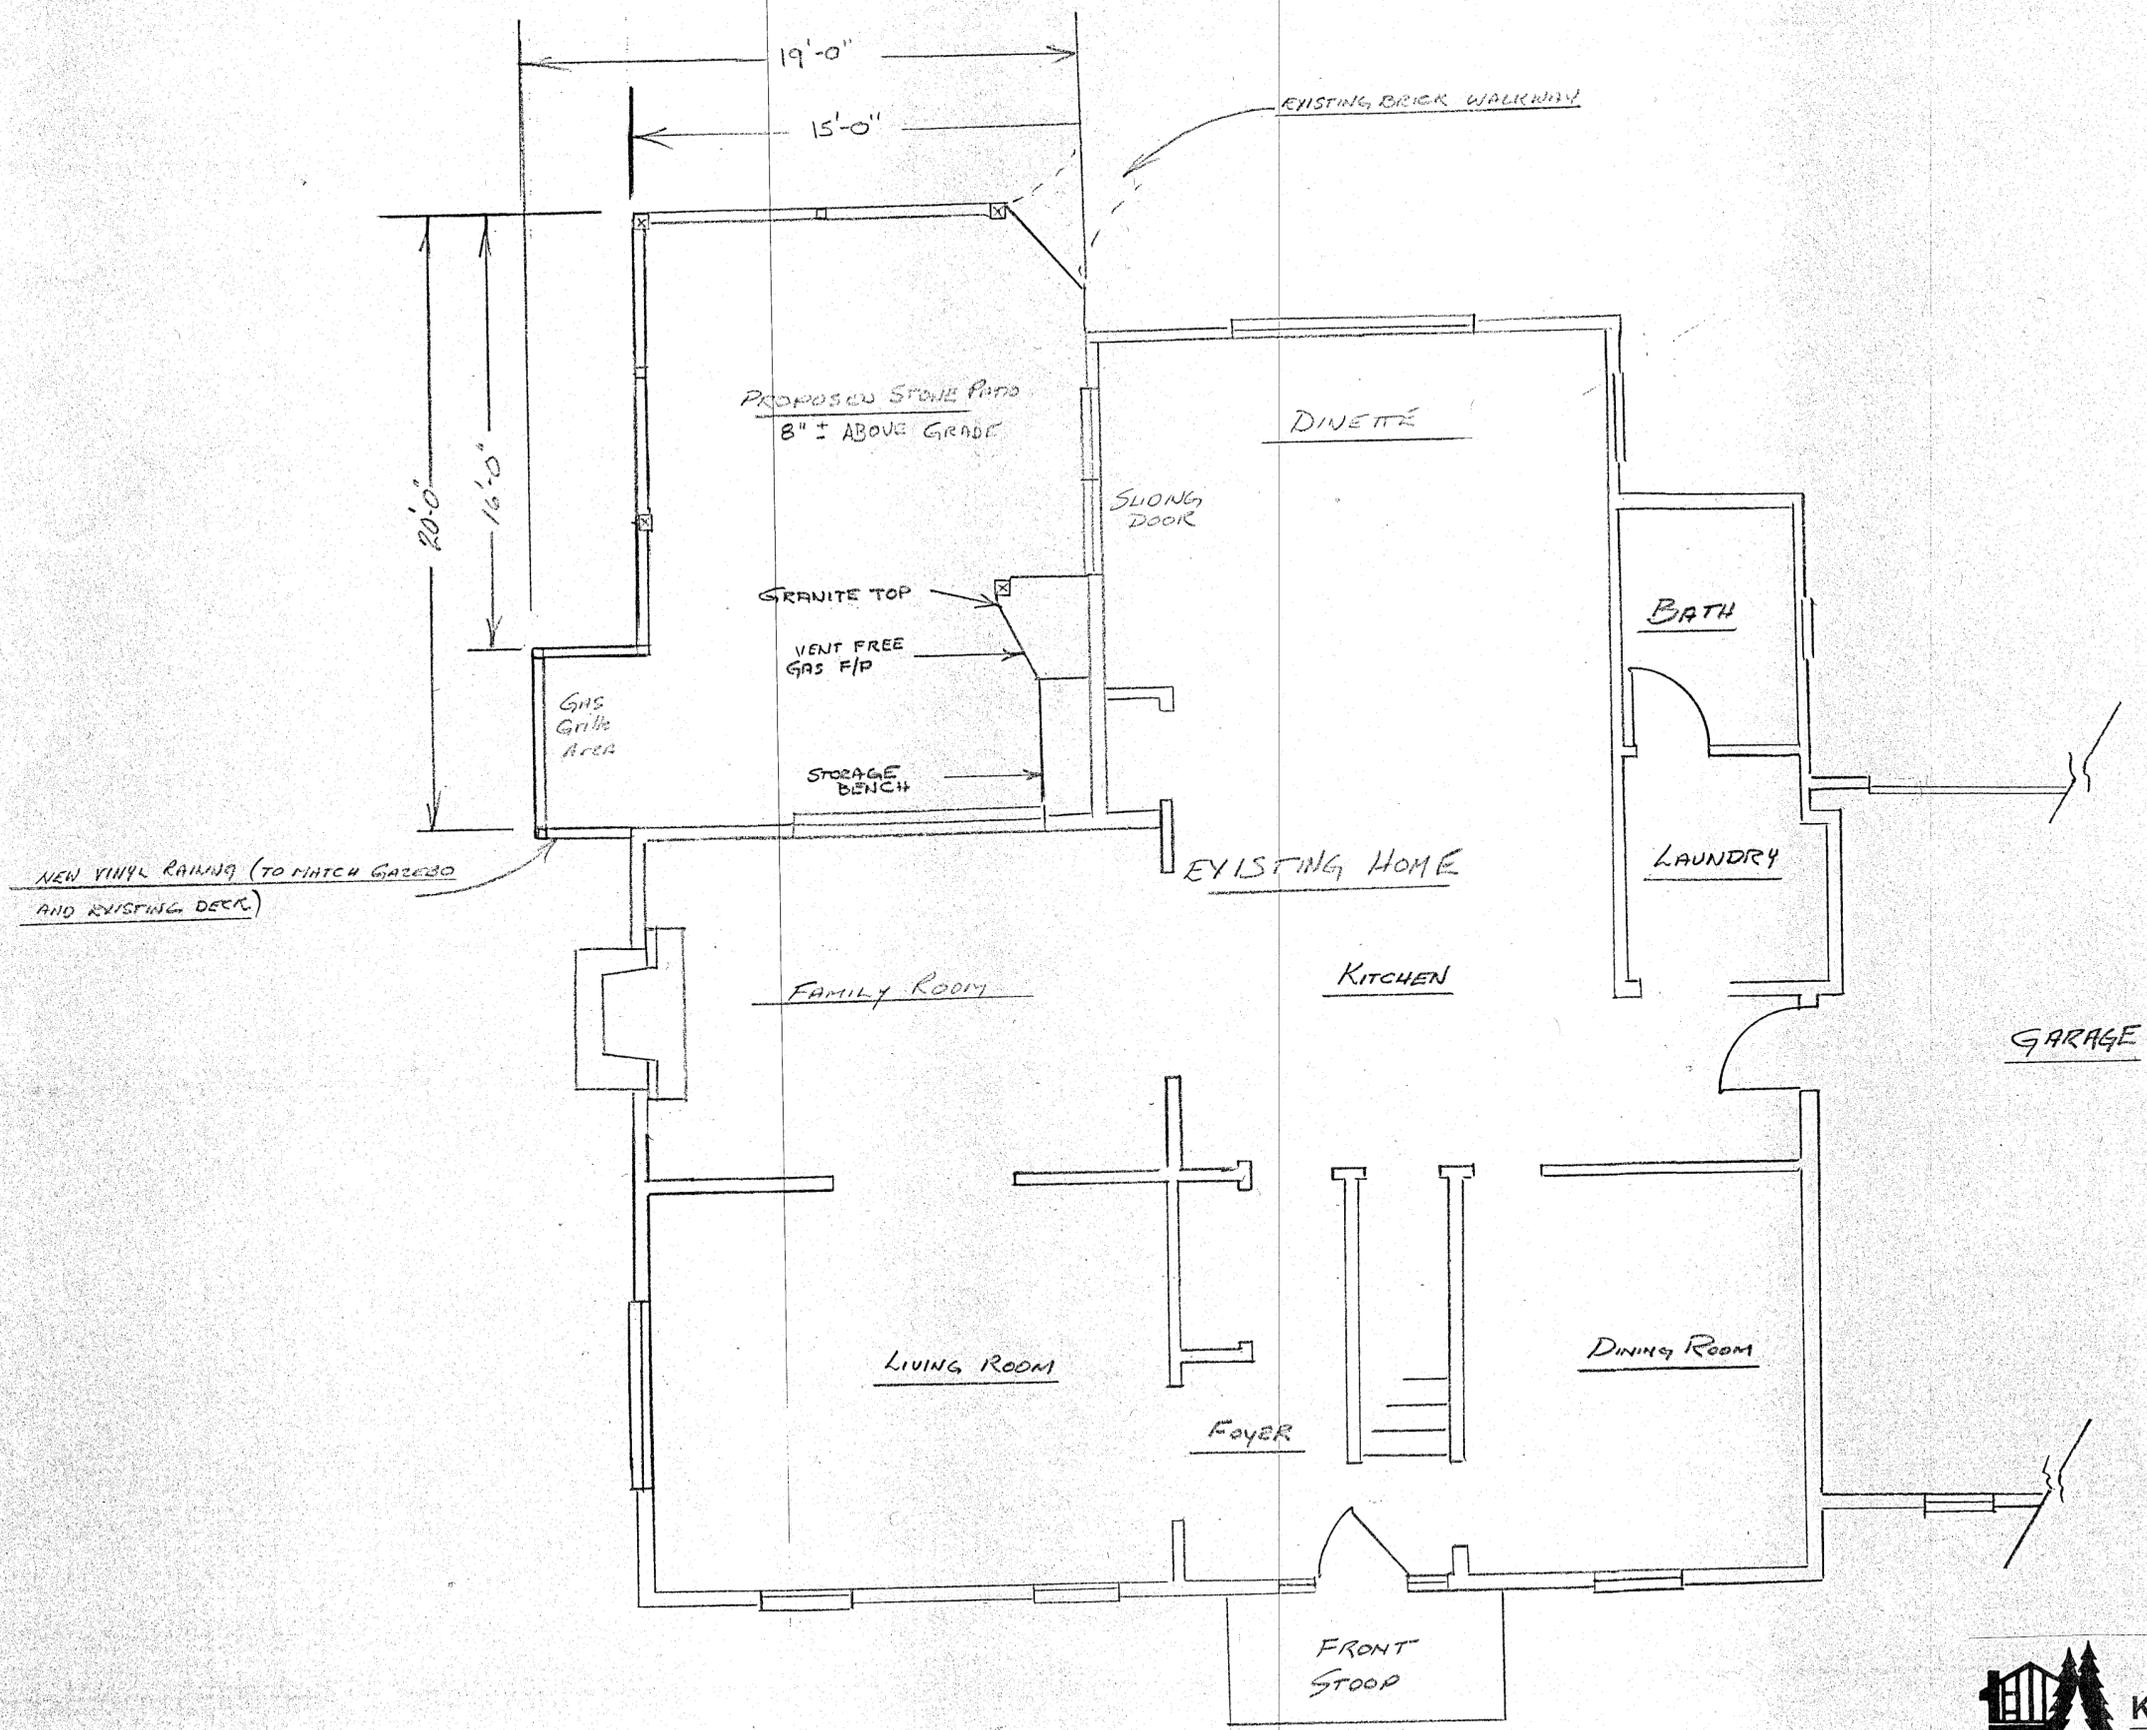

PROPOSED PATIO FLOOR PLAN
SCALE 1/4" = 1'-0"



KEARY Landscaping & Contracting

JUDA RESIDENCE, DECK REMODEL		
SCALE: 1/4" = 1'	APPROVED BY:	DRAWN BY: SJK
DATE: FEB. 2019		REVISED:
REMODELED PATIO FLOOR PLAN		
DRAWING NUMBER		3



SOUTH ELEVATION
SCALE 1/4" = 1'-0"




NORTH ELEVATION
SCALE 1/4" = 1'-0"



KEARY Landscaping & Contracting

JUDA RESIDENCE DECK REMODEL		
SCALE: 1/4" = 1'-0"	APPROVED BY:	DRAWN BY: SK
DATE: FEB. 2019		REVISED:
North & South Existing Elevations		
DRAWING NUMBER		4

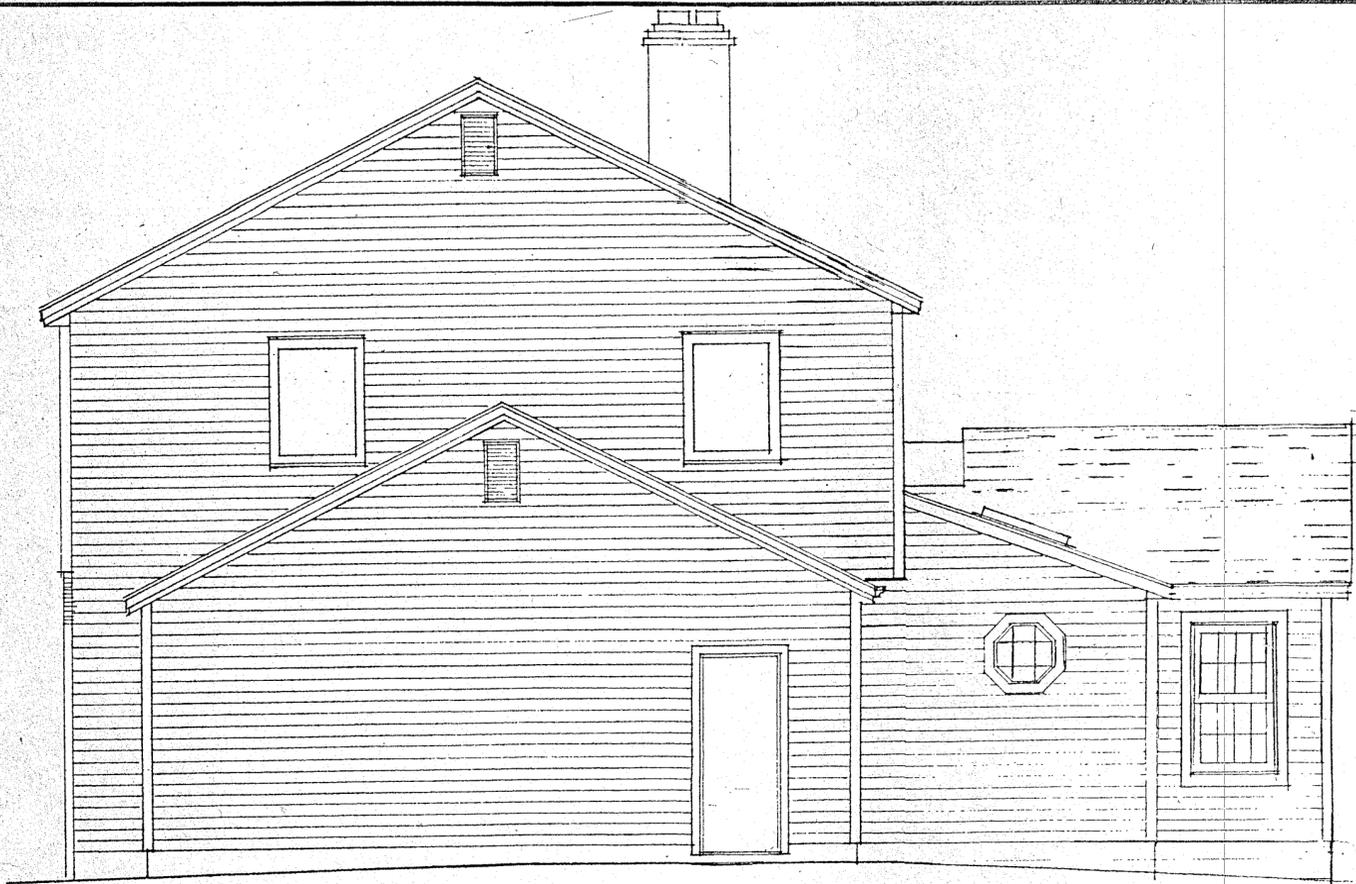

EAST ELEVATION



WEST ELEVATION
SCALE 1/4" = 1'0"



KEARY Landscaping & Contract

JUDA RESIDENCE, DECK REMO		
SCALE: 1/4" = 1'0"	APPROVED BY:	DRAWN BY:
DATE: FEB. 2019		REVISED:
EXISTING EAST & WEST ELEVATIONS		
DRAWING		5



SOUTH ELEVATION
SCALE $\frac{1}{4}'' = 1'-0''$



NORTH ELEVATION
SCALE $\frac{1}{4}'' = 1'-0''$


step down to
brick walkway

- SKYLIGHTS
- 6 1/2 PITCH TO MATCH EXISTING
- 6" post wrapped with white Azek
- EXISTING WINDOW
- NEW EXTENDED AREA FOR GAS GRILL
- FINISHED PATIO




KEARY Landscaping & Contracting

JUDA RESIDENCE, DECK REMODEL		
SCALE: $\frac{1}{4}'' = 1'$	APPROVED BY:	DRAWN BY: SJK
DATE: FEB. 2019		REVISED:
REMODELED NORTH & SOUTH ELEVATIONS		
DRAWING NUMBER		6

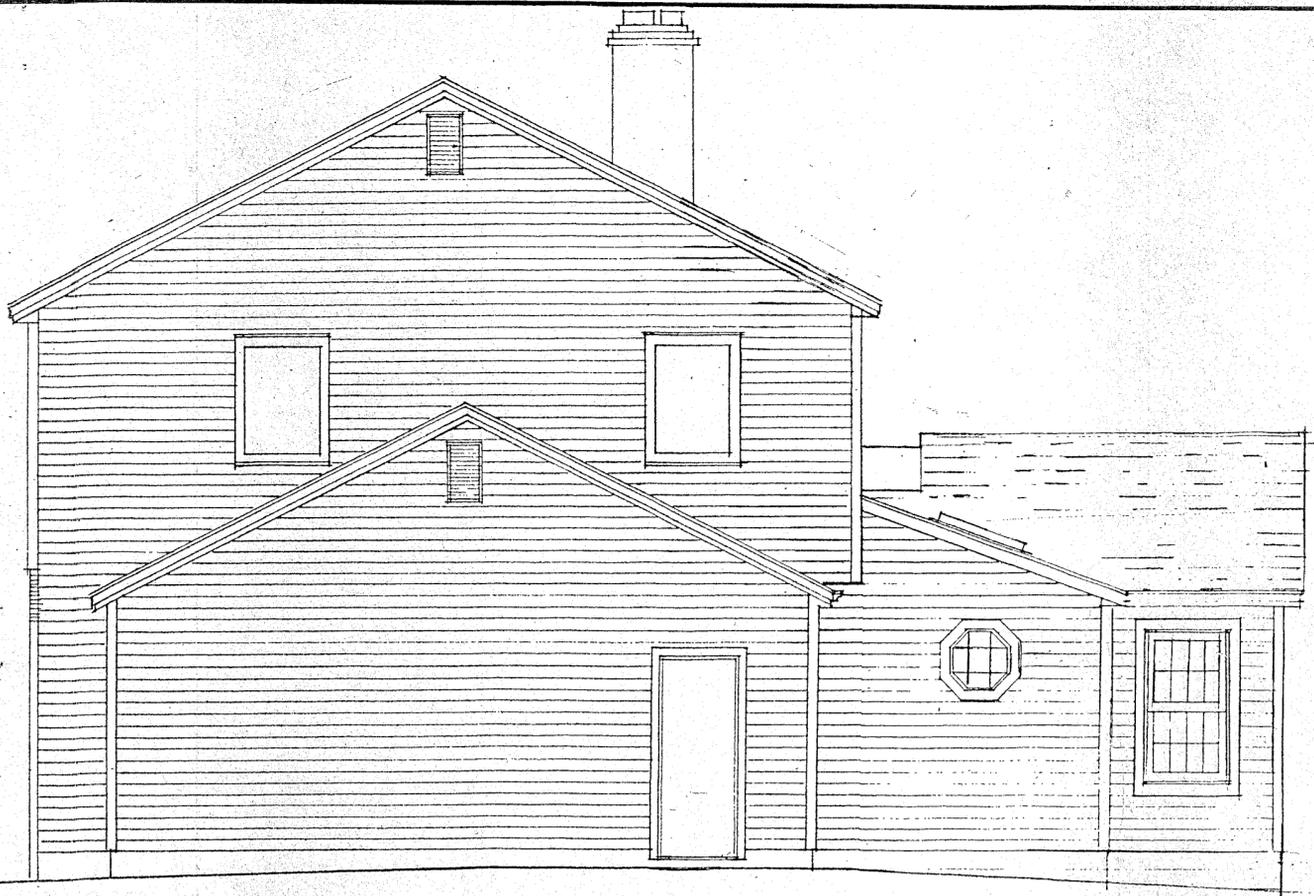

EAST ELEVATION
SCALE 1/4" = 1'-0"

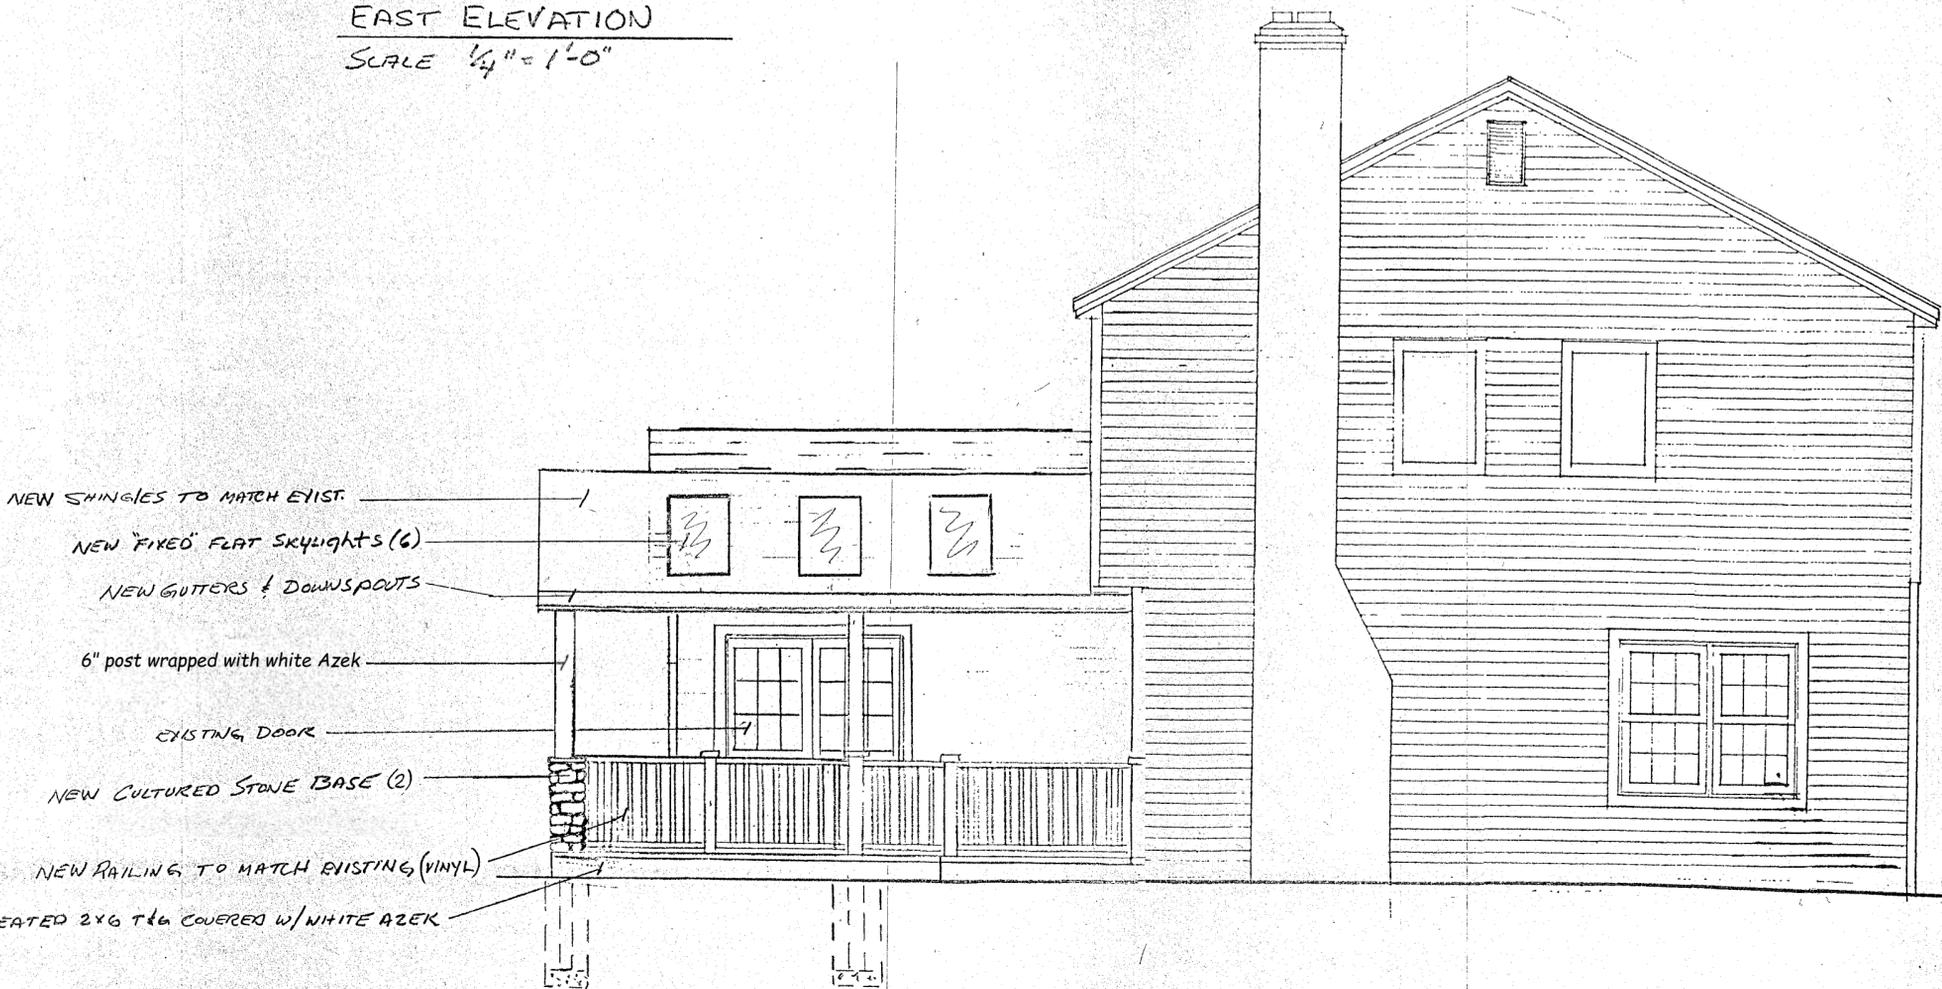

NEW SHINGLES TO MATCH EXIST.

NEW "FIXED" FLAT SKYLIGHTS (6)

NEW GUTTERS & DOWNSPOUTS

6" post wrapped with white Azek

EXISTING DOOR

NEW CULTURED STONE BASE (2)

NEW RAILING TO MATCH EXISTING (VINYL)

TREATED 2x6 T&G COVERED W/WHITE AZEK

WEST ELEVATION
SCALE 1/4" = 1'-0"



KEARY Landscaping & Contracting

JUDA RESIDENCE, DECK REMODEL	
SCALE: 1/4" = 1'-0"	APPROVED BY:
DATE: FEB. 2019	DRAWN BY: SJK
REMOVED EAST & WEST ELEVATIONS	
DRAWING NUMBER	
7	





