




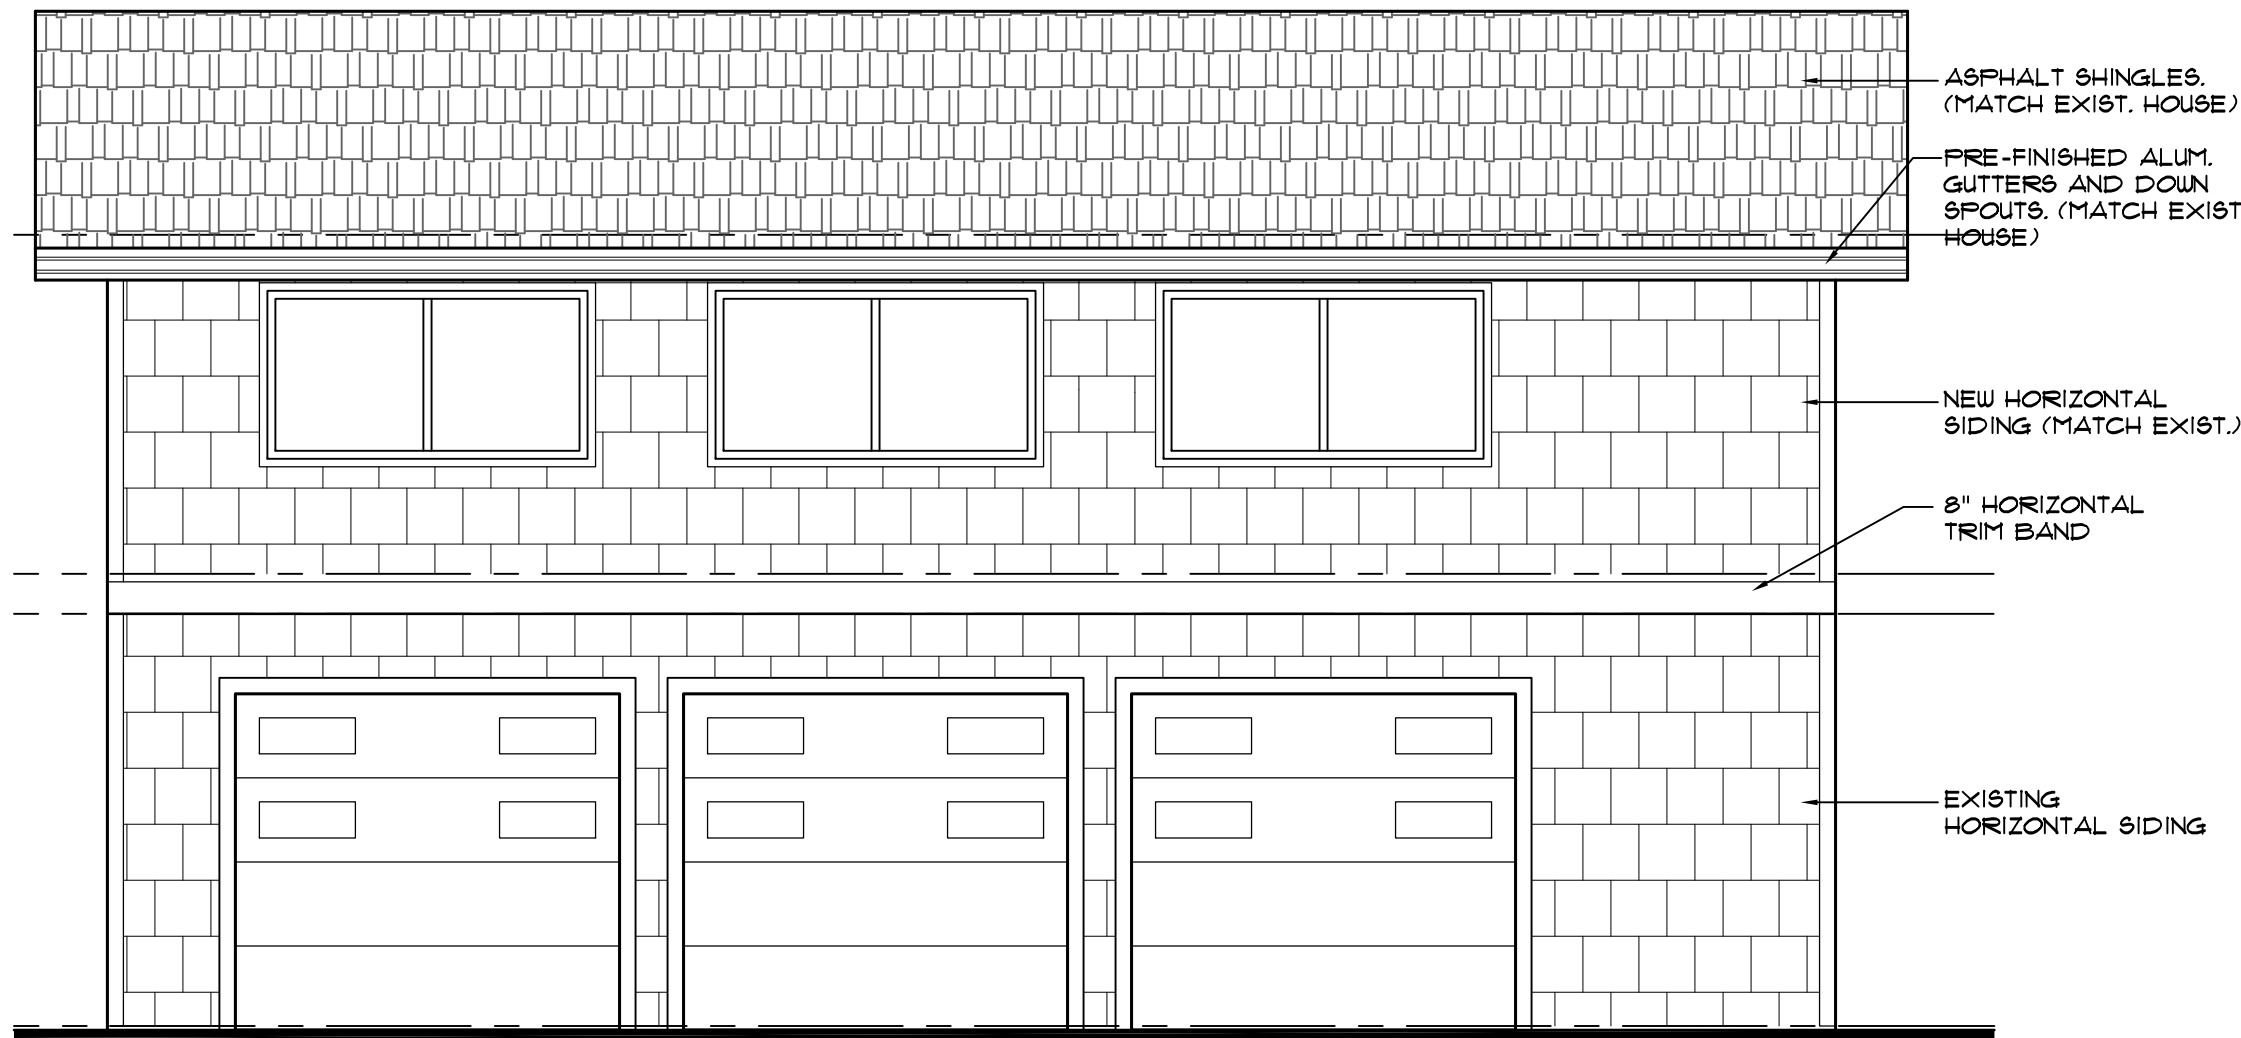

EAST GARAGE ELEVATION
SCALE: 1/4" = 1'-0"

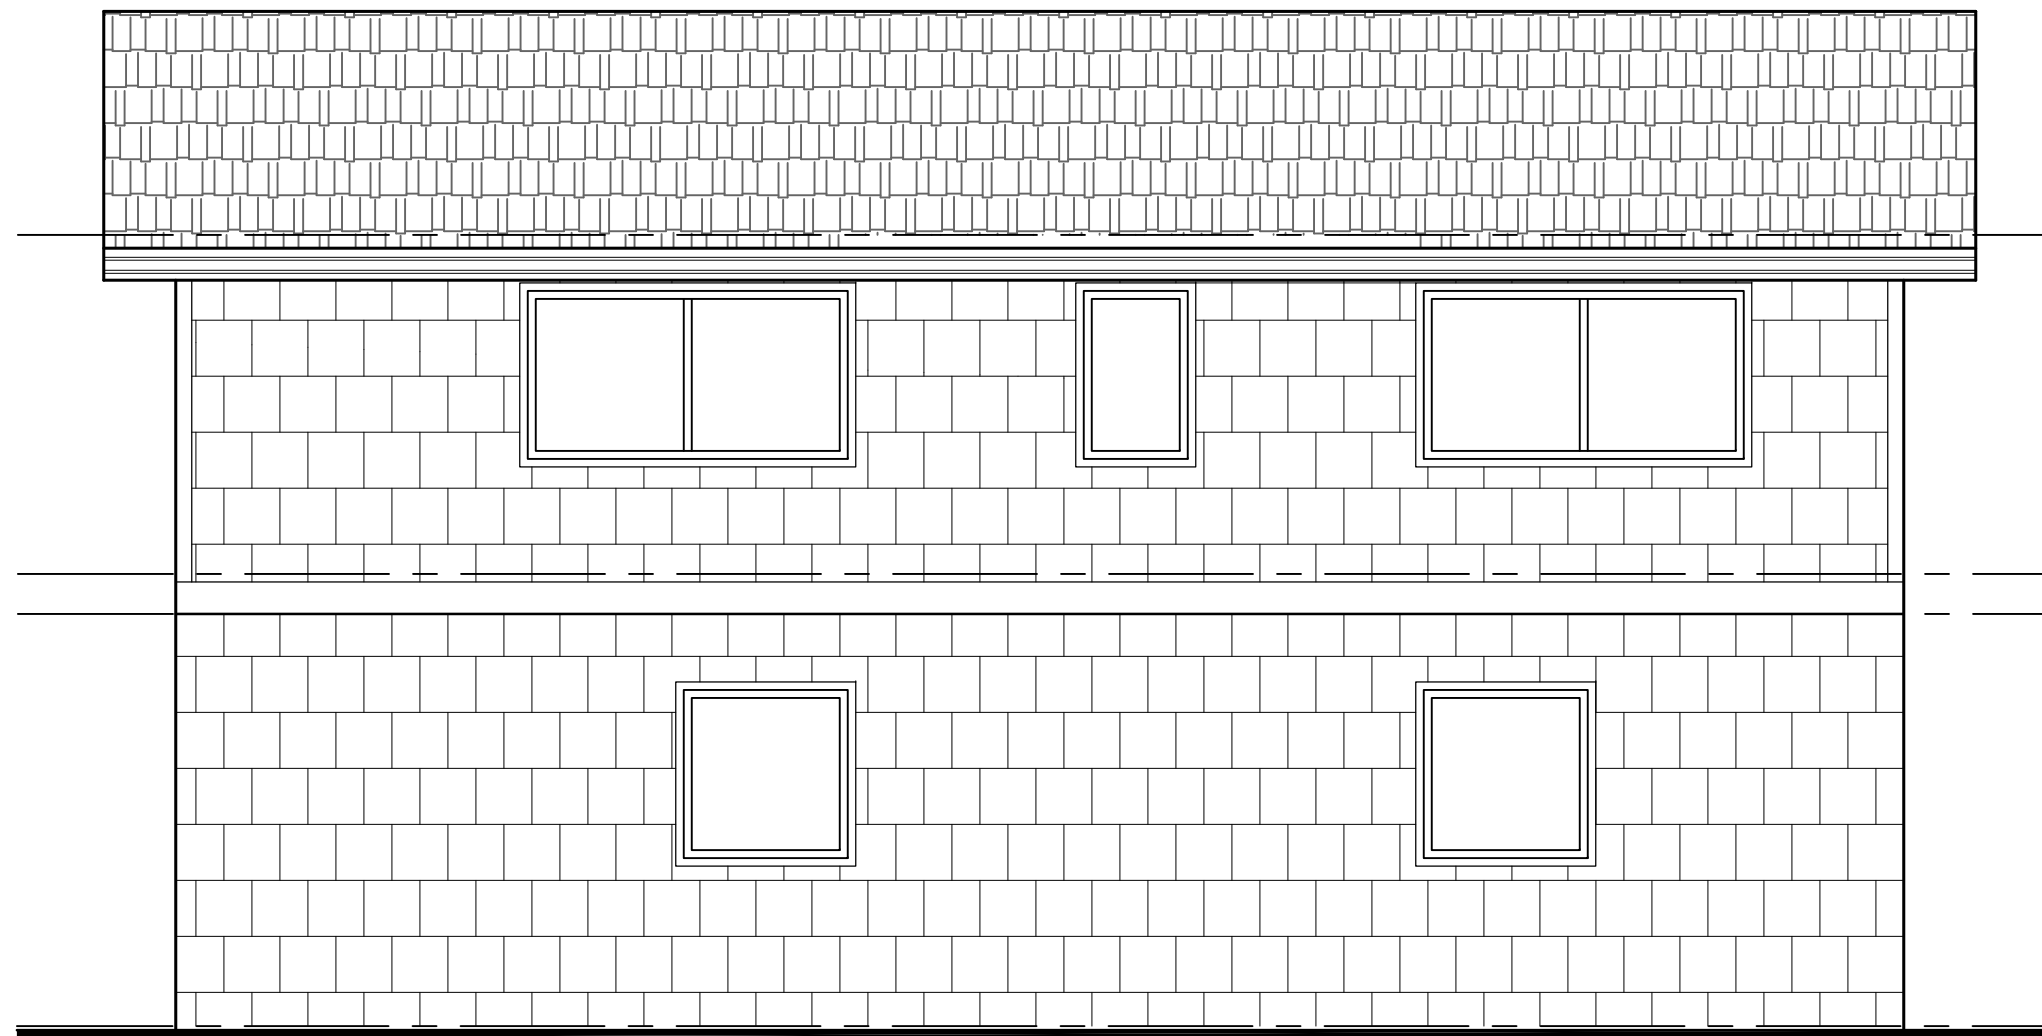

WEST GARAGE ELEVATION
SCALE: 1/4" = 1'-0"

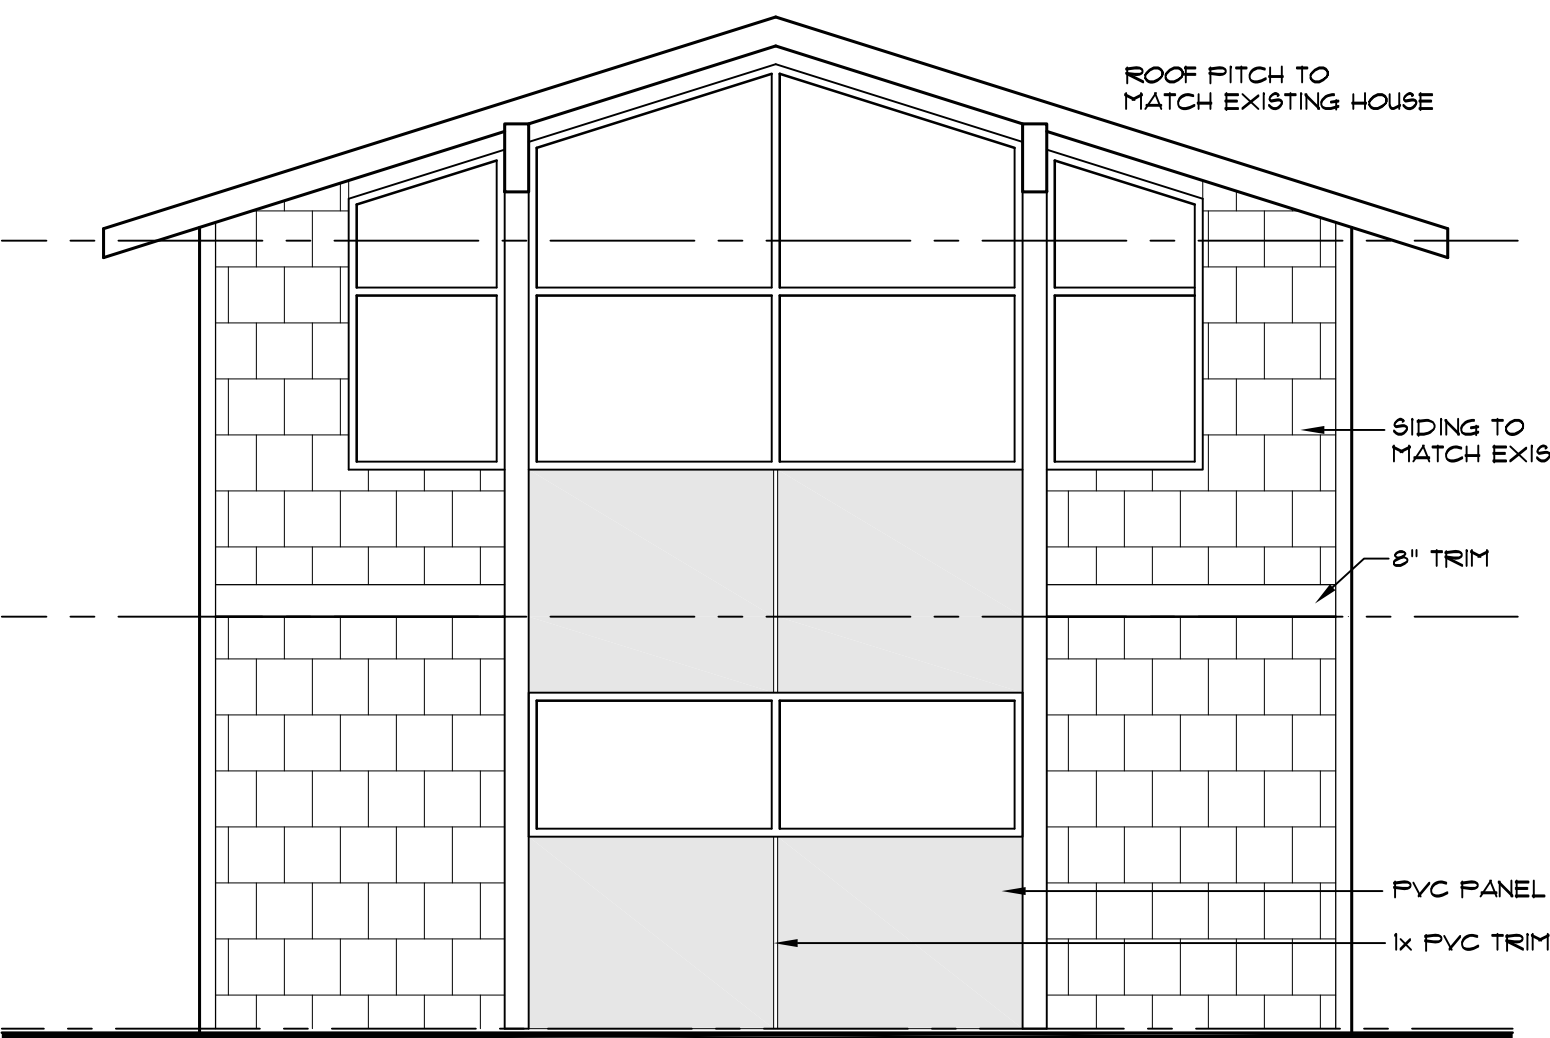

SOUTH GARAGE ELEVATION
SCALE: 1/4" = 1'-0"



EXISTING EAST ELEVATION




EXISTING WEST ELEVATION




EXISTING NORTH ELEVATION




EXISTING SOUTH ELEVATION

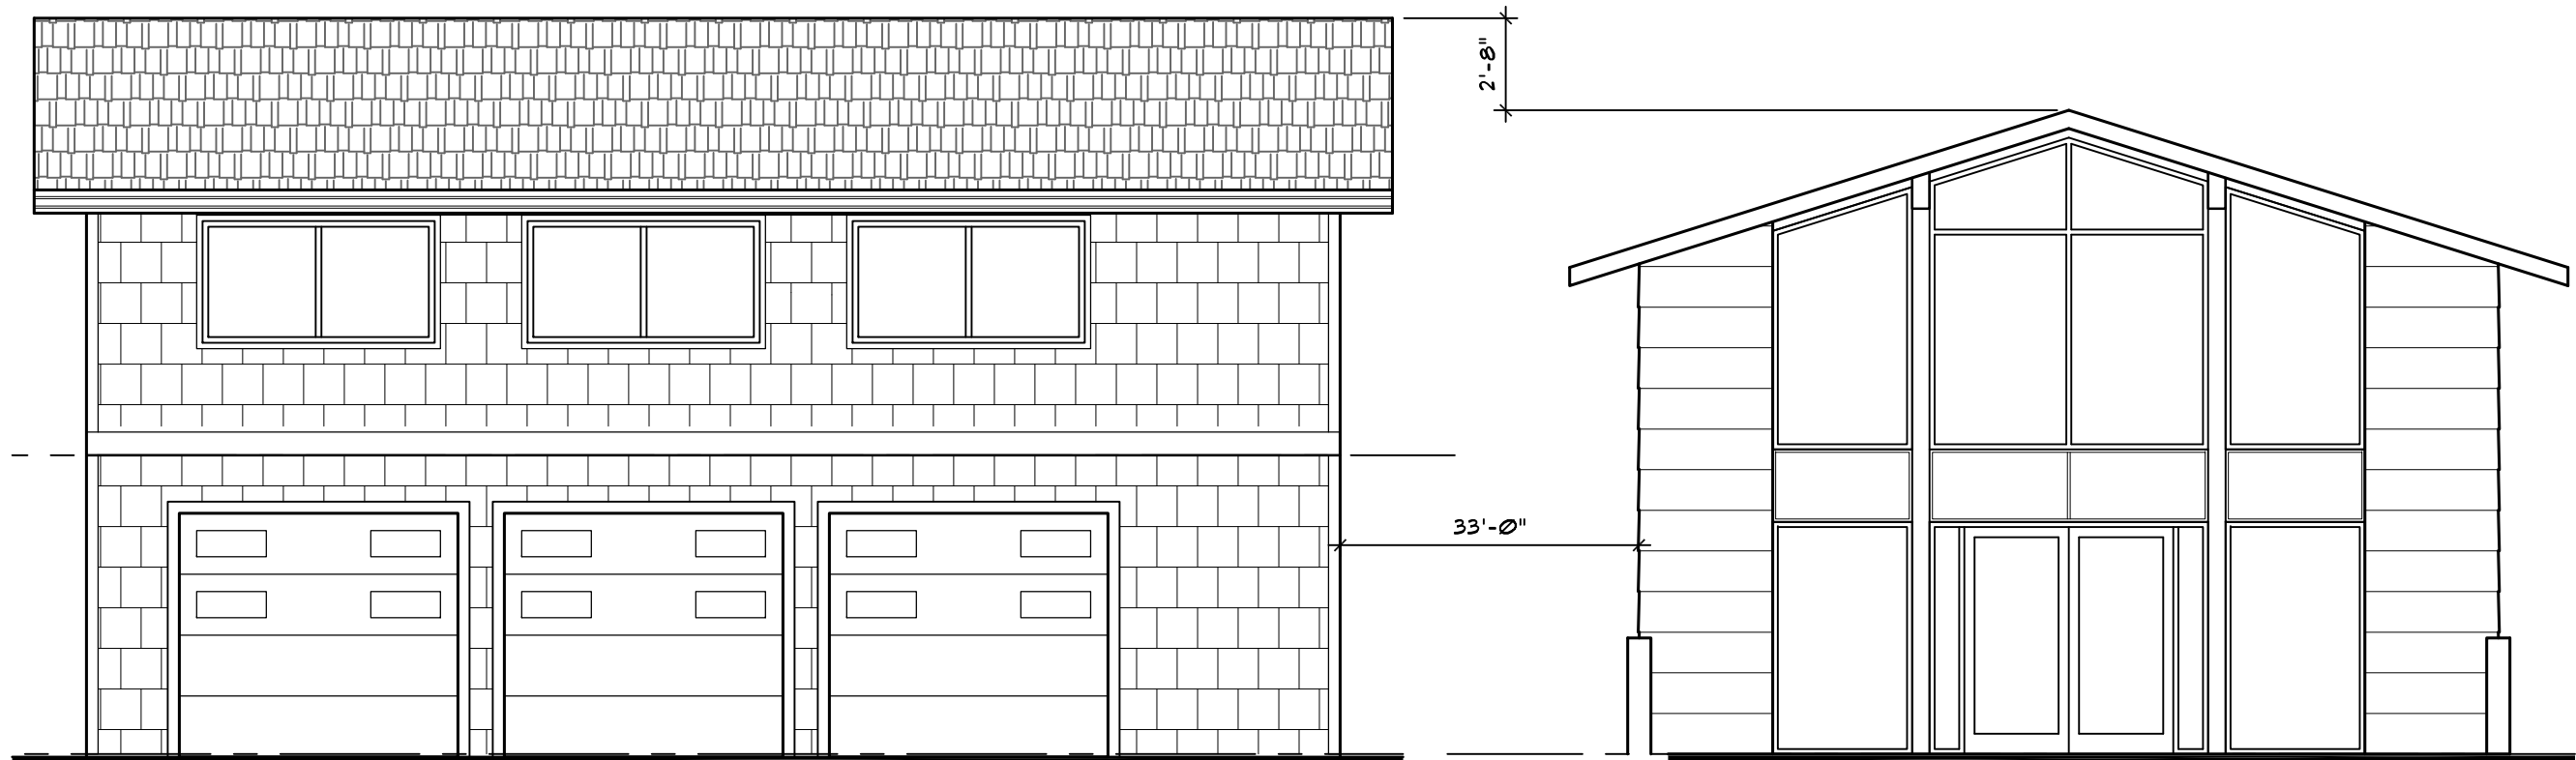


BUILDING HEIGHT DETAIL
SCALE: 3/16" = 1'-0"

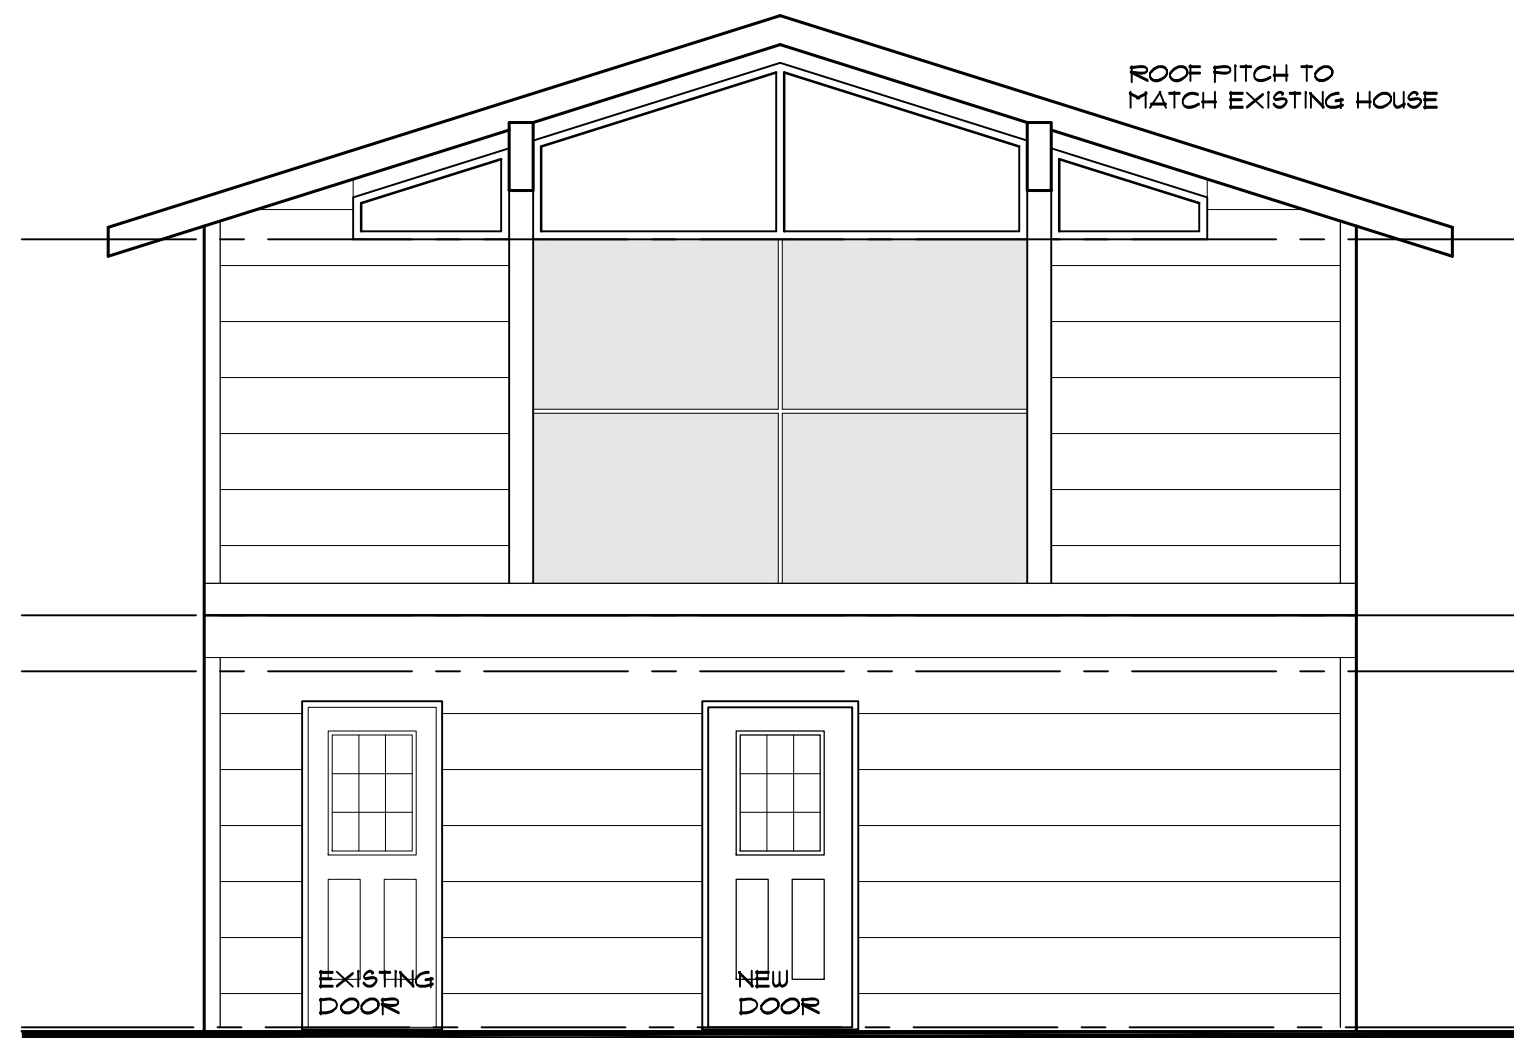

NORTH GARAGE ELEVATION
SCALE: 1/4" = 1'-0"

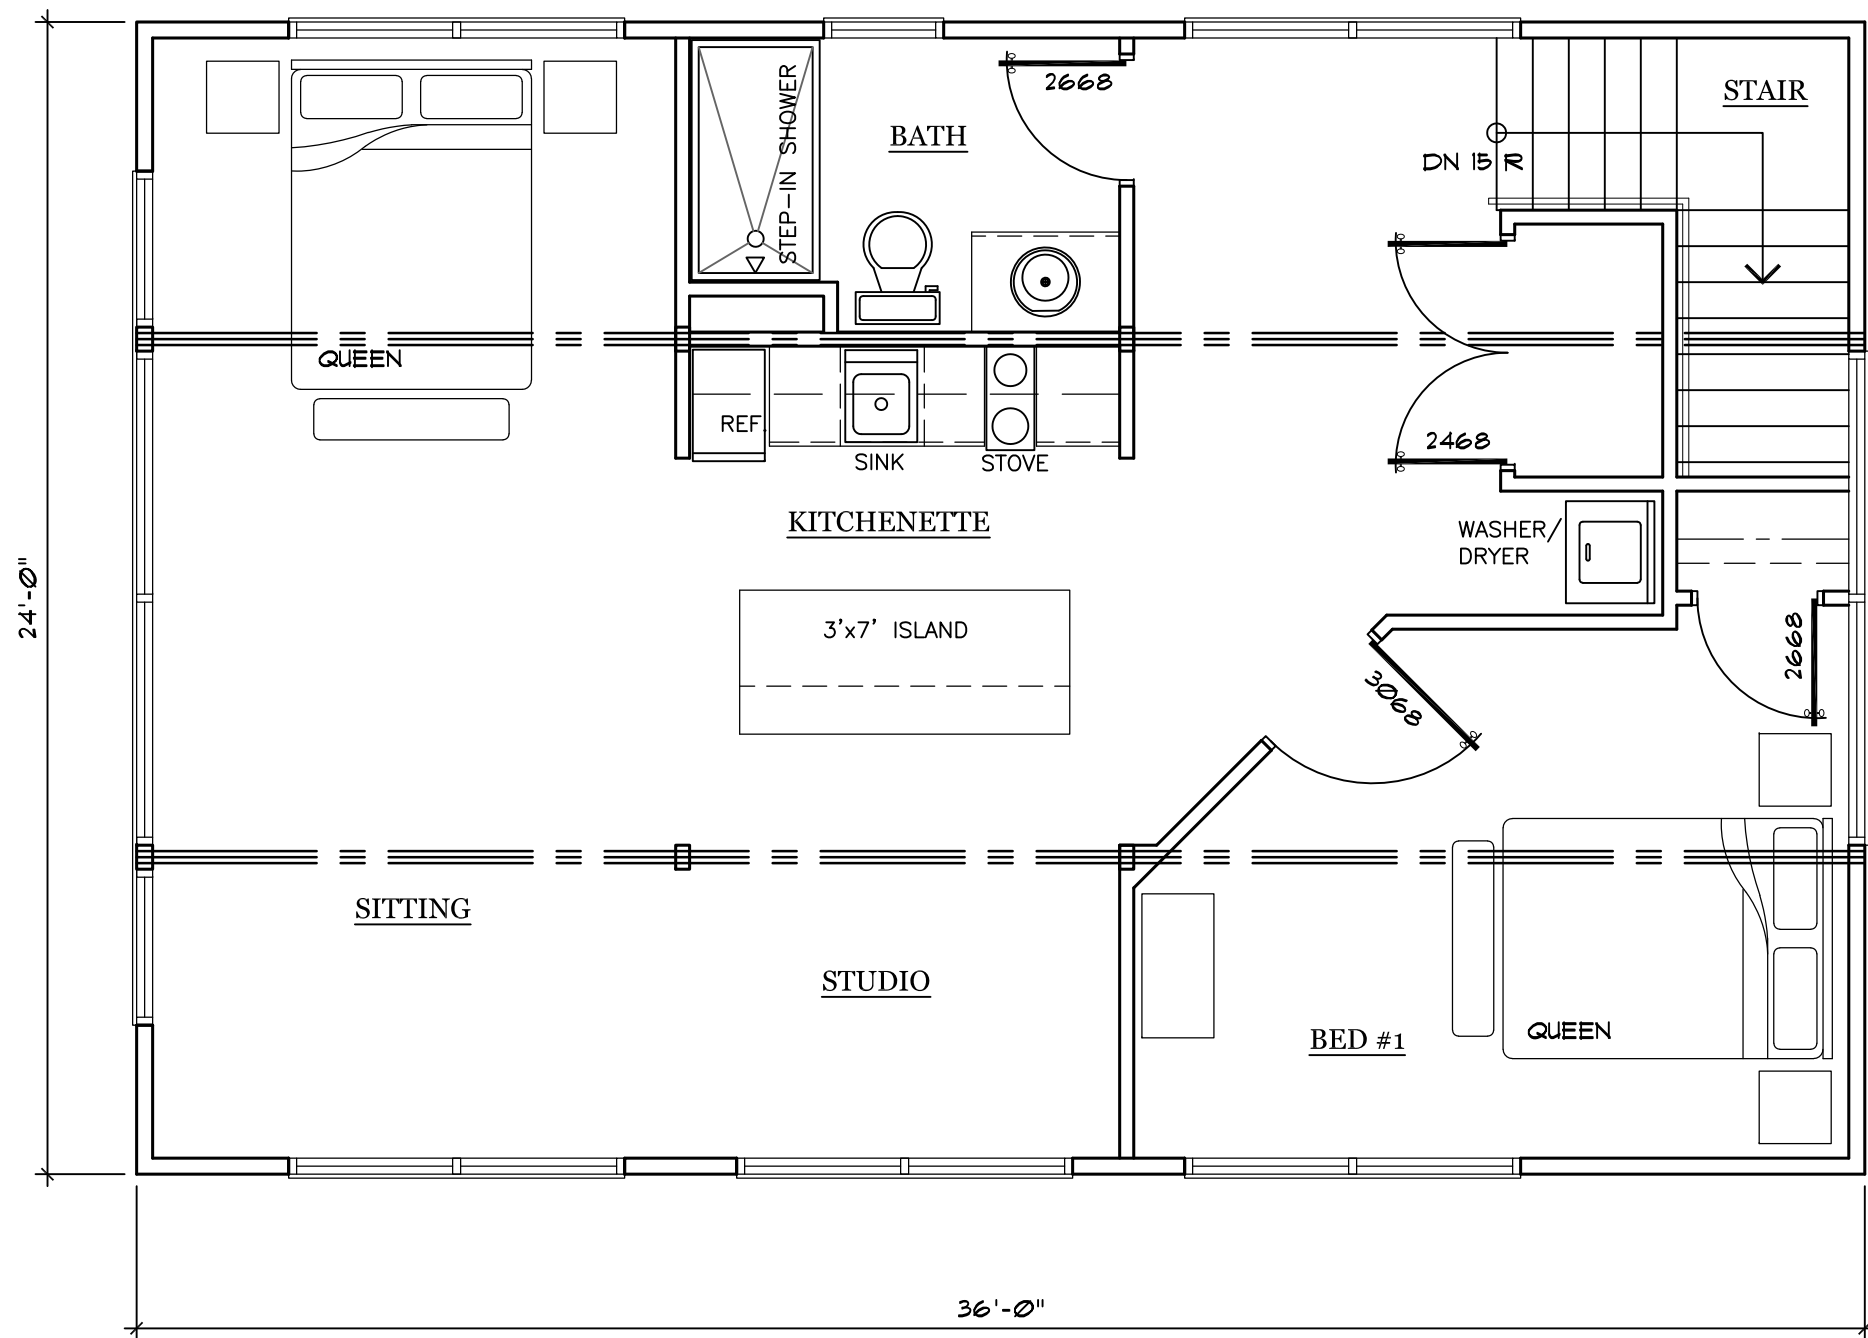

SECOND FLOOR PLAN
SCALE: 1/4" = 1'-0"

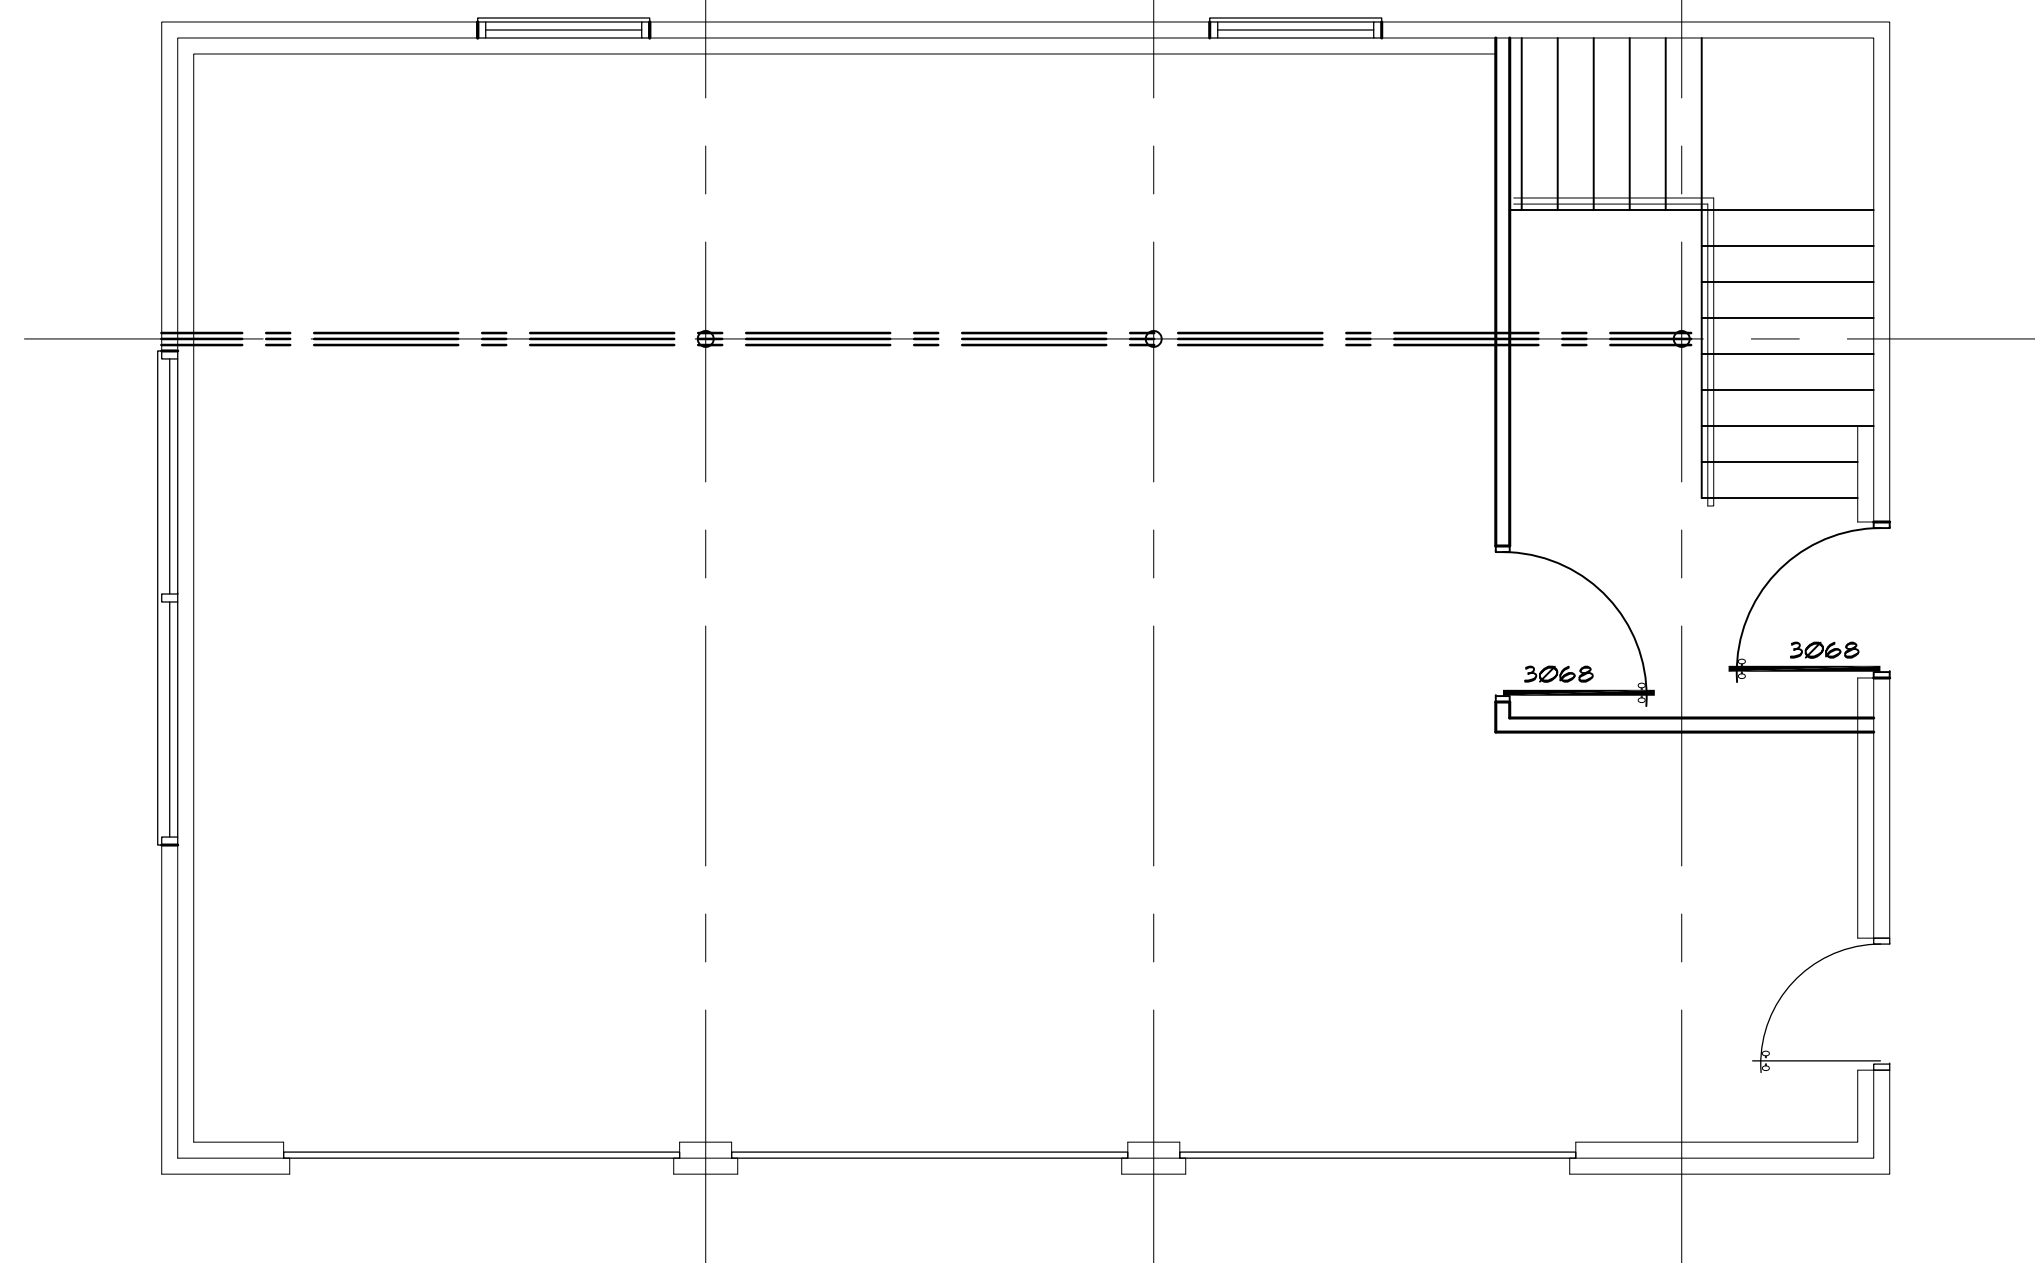

FIRST FLOOR PLAN
SCALE: 1/4" = 1'-0"