

TABLE OF CONTENTS

A0.00	COVERSHEET
A0.01	SURVEY - EXISTING
A0.10	SITE PLAN - PROPOSED
A0.20	EXISTING HOUSE IMAGES
A0.30	PROPOSED HOUSE RENDER & CONTEXT
A1.00	BASEMENT PLAN
A1.10	FIRST FLOOR PLAN
A1.20	SECOND FLOOR PLAN
A1.30	ROOF PLAN
A2.00	ELEVATIONS
A2.01	ELEVATIONS
A2.02	ELEVATIONS & EXTERIOR MATERIALS



a new house for

159 HUDSON STREET

HUDSON, OHIO

1133 BROADWAY SUITE 1416
 NEW YORK, NEW YORK 10010
 212.414.1272 MCAALPINEHOUSE.COM
 NEW YORK ATLANTA NASHVILLE MONTGOMERY

MCAALPINE

This drawing is an instrument of service, and the property of MCAALPINE TANKERSLEY ARCHITECTURE, P.C., not to be reproduced, in whole or in part, without the express written consent of MCAALPINE TANKERSLEY ARCHITECTURE, P.C.

COPYRIGHT
All Rights Reserved

a new house

for

159 HUDSON STREET
HUDSON, OH 44236

PROJECT

2026-02-03


DATE

COVERSHEET

TITLE

A0.00

SHEET No

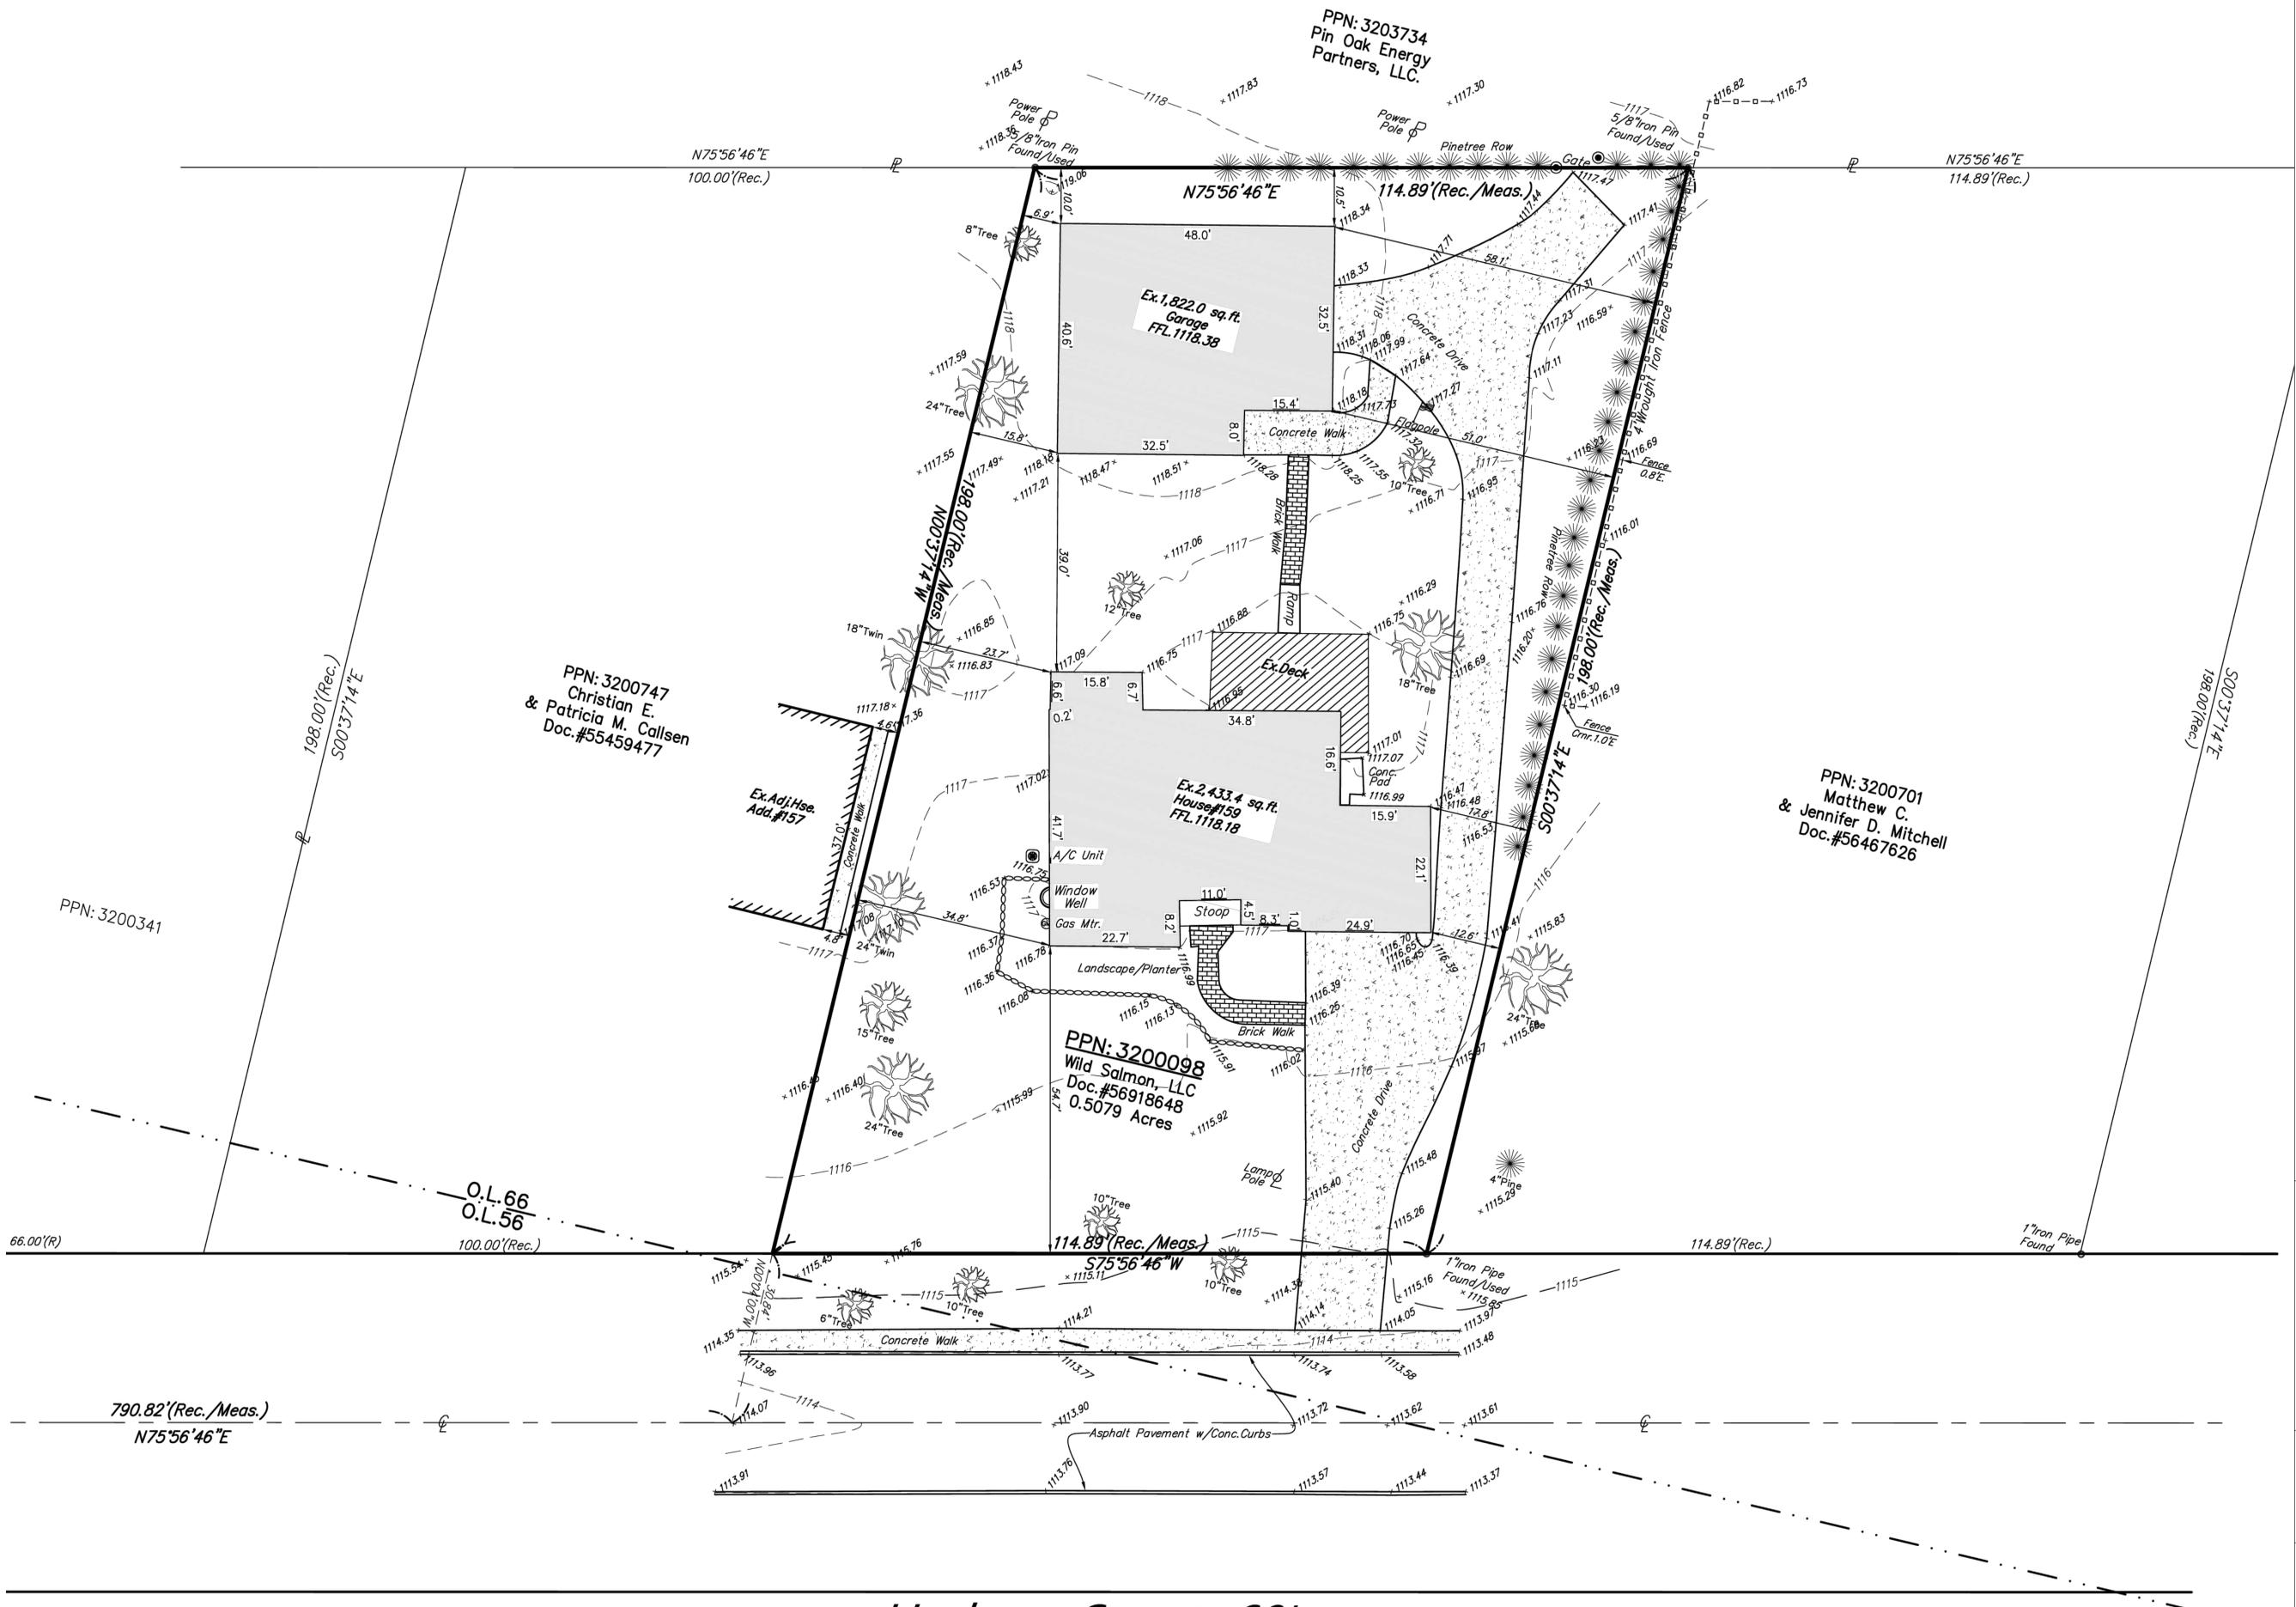

1133 BROADWAY SUITE 1416
 NEW YORK, NEW YORK 10010
 212.414.1272 MCAALPINEHOUSE.COM

MCAALPINE

NEW YORK ATLANTA NASHVILLE MONTGOMERY

This drawing is an instrument of service, and the property of MCAALPINE TANKERSLEY ARCHITECTURE, P.C., not to be reproduced, in whole or in part, without the express written consent of MCAALPINE TANKERSLEY ARCHITECTURE, P.C.

COPYRIGHT All Rights Reserved

a new house
 for
 159 HUDSON STREET
 HUDSON, OH 44236

2026-02-03

SURVEY - EXISTING

A0.01


survey - existing
 1/4" = 1'-0"
 1
 A0.01

Hudson Street 60'

site plan
 $\frac{1}{8}'' = 1'-0''$

1
 A0.10

SITE PLAN KEY	
	PROPERTY LINE
	BUILDING ENVELOPE
	SITE PAVING
	EXISTING HOUSE
	PROPOSED CONTOUR
	EXISTING CONTOUR
	FENCE

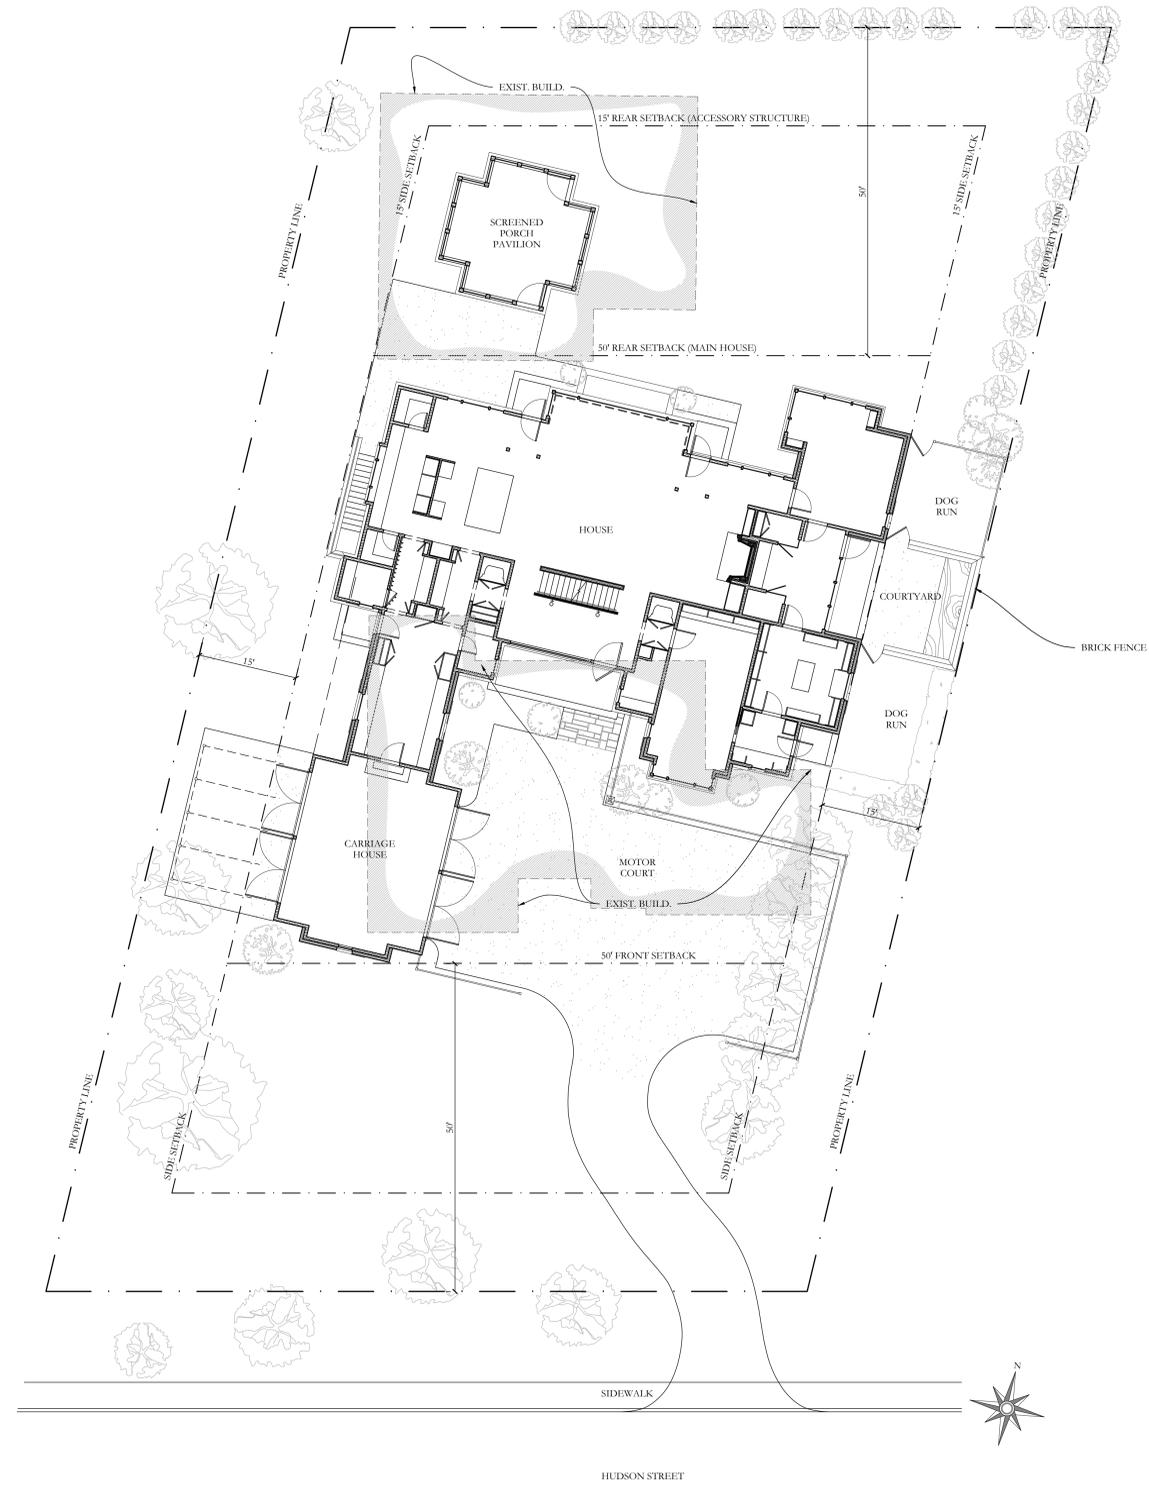

1133 BROADWAY SUITE 1416
 NEW YORK, NEW YORK 10010
 212.414.1272 MCAALPINEHOUSE.COM
 NEW YORK ATLANTA NASHVILLE MONTGOMERY

MCAALPINE

This drawing is an instrument of service, and the property of MCAALPINE TANKERSLEY ARCHITECTURE, P.C., not to be reproduced, in whole or in part, without the express written consent of MCAALPINE TANKERSLEY ARCHITECTURE, P.C.

COPYRIGHT
 All Rights Reserved

a new house
 for
 159 HUDSON STREET
 HUDSON, OH 44236

2026-02-03

SITE PLAN

A0.10



existing house - street view



existing house - front



existing house - front s.e. corner



existing house - rear n.e. corner



existing house - rear n.w. corner



existing house - rear

existing house images



existing barn

1133 BROADWAY SUITE 1416
 NEW YORK, NEW YORK 10010
 212.414.1272 MCAHPINEHOUSE.COM
 NEW YORK ATLANTA NASHVILLE MONTGOMERY

MCAHPINE

This drawing is an instrument of service, and the property of MCAHPINE TANKERSLEY ARCHITECTURE, P.C., not to be reproduced, in whole or in part, without the express written consent of MCAHPINE TANKERSLEY ARCHITECTURE, P.C.

COPYRIGHT
 All Rights Reserved

a new house

for

159 HUDSON STREET
 HUDSON, OH 44236

2026-02-03

DATE

EXISTING HOUSE IMAGES

TITLE

A0.20

SHEET No




157 Hudson Street - adjacent house - street view




159 Hudson Street - proposed house - street view



167 Hudson Street - adjacent house - street view

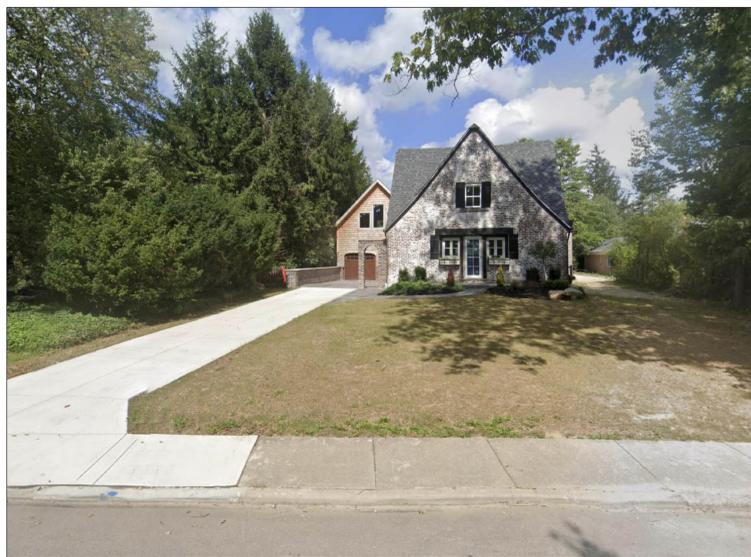

147 Hudson Street

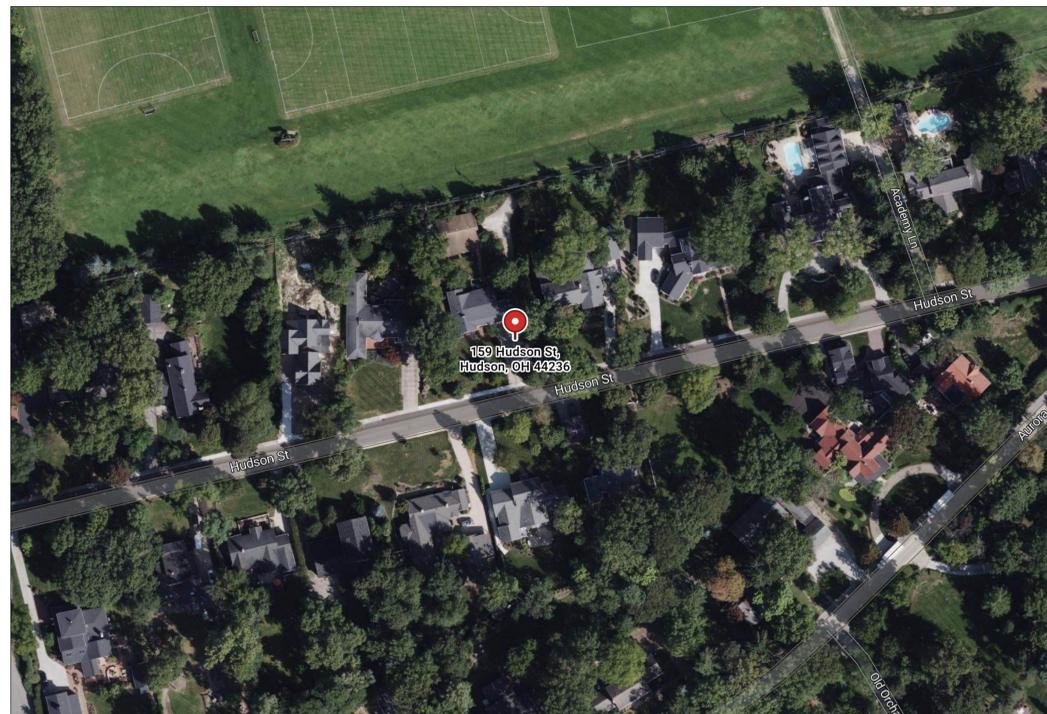

neighborhood aerial map



197 Hudson Street



166 & 168 Hudson Street



181 Hudson Street

1133 BROADWAY SUITE 1416
 NEW YORK, NEW YORK 10010
 212.414.1272 MCAALPINEHOUSE.COM
 NEW YORK ATLANTA NASHVILLE MONTGOMERY

MCAALPINE

This drawing is an instrument of service, and the property of MCAALPINE TANKERSLEY ARCHITECTURE, P.C., not to be reproduced, in whole or in part, without the express written consent of MCAALPINE TANKERSLEY ARCHITECTURE, P.C.

COPYRIGHT
 All Rights Reserved

a new house
 for
159 HUDSON STREET
 HUDSON, OH 44236

2026-02-03


DATE

PROPOSED HOUSE
 RENDER & CONTEXT

TITLE


A0.30

SHEET No

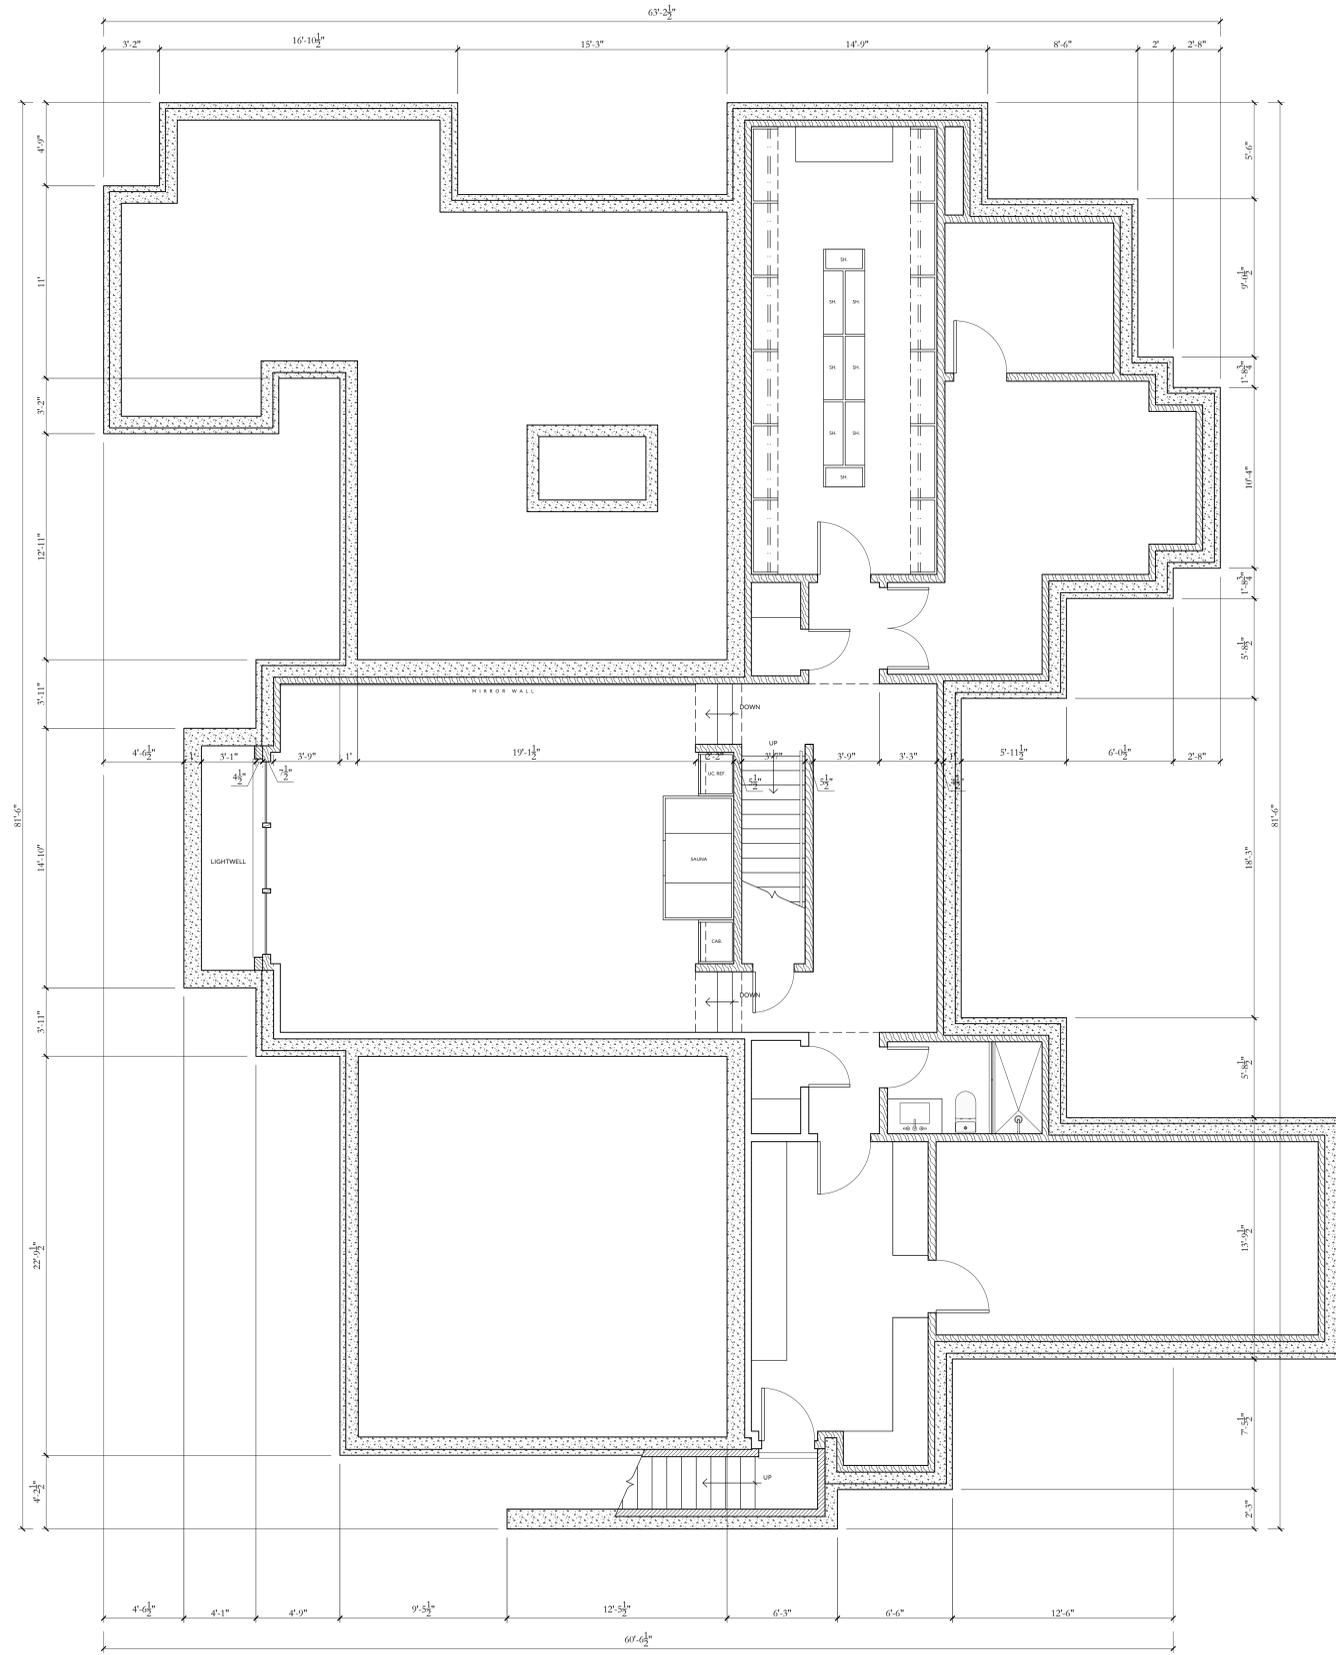

basement floor plan

1/4" = 1'-0"

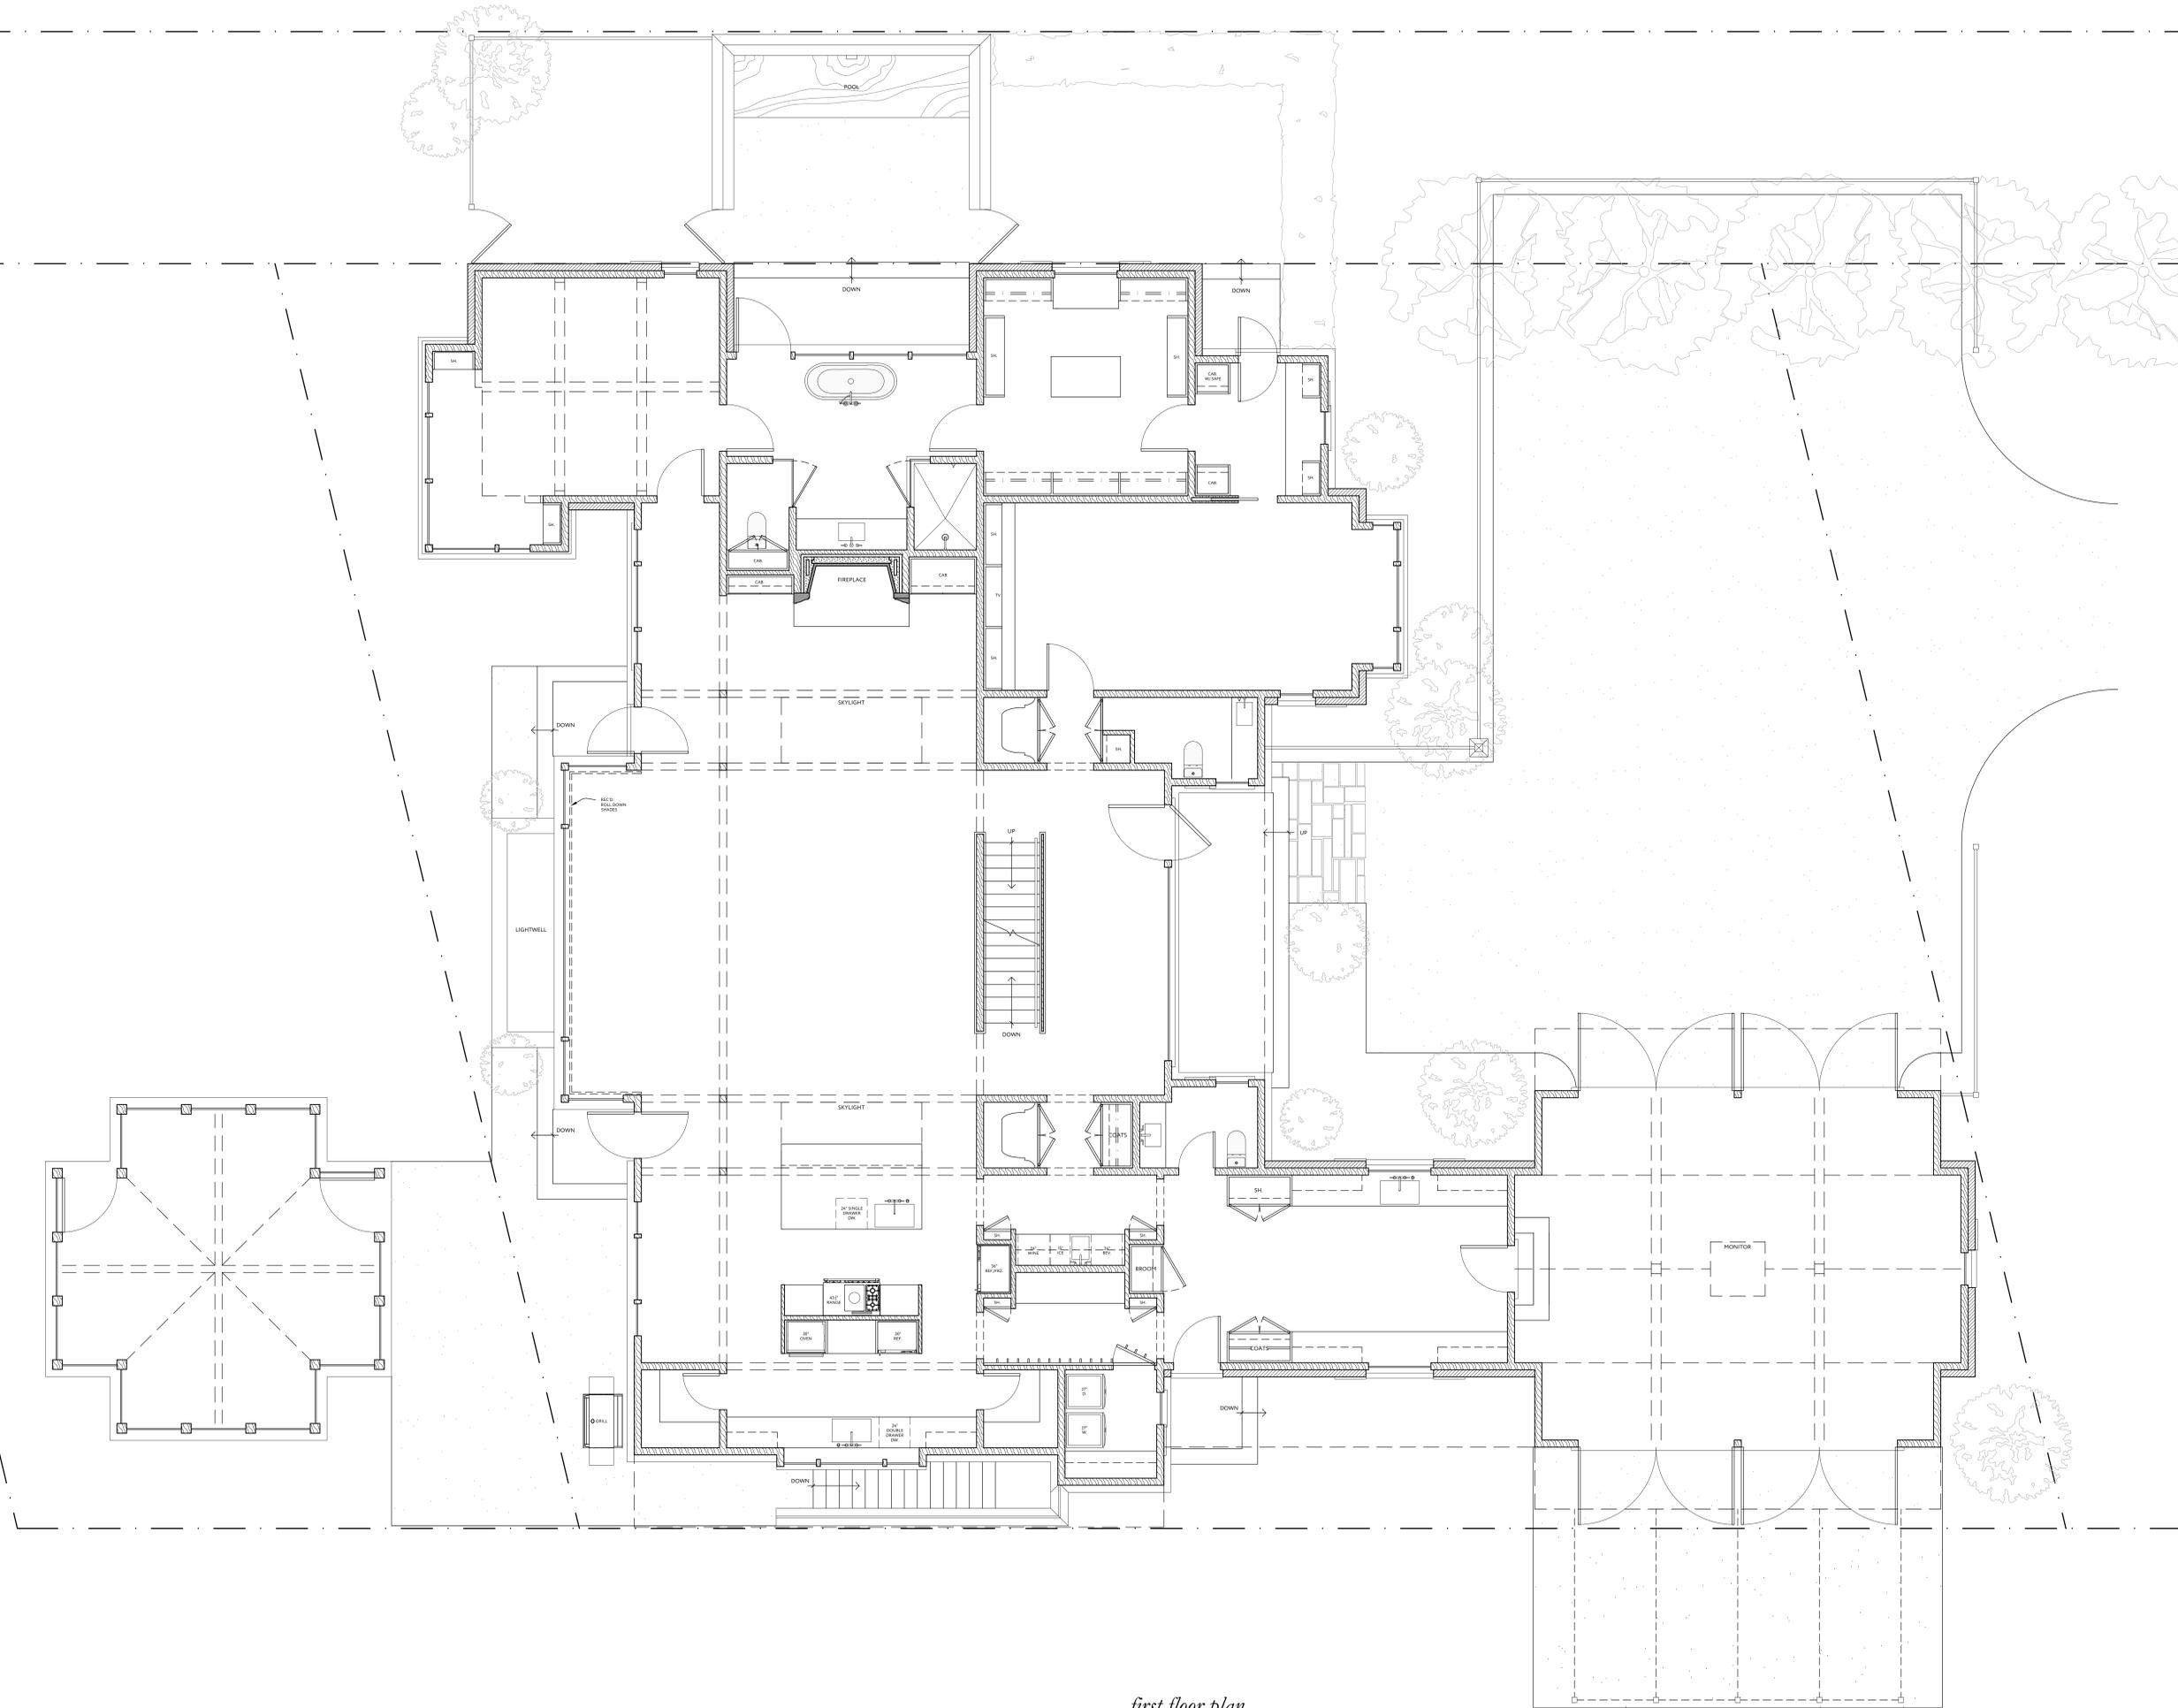

first floor plan
 1/4" = 1'-0"

1133 BROADWAY SUITE 1416
 NEW YORK, NEW YORK 10010
 212.414.1272 MCAHPINEHOUSE.COM

MCAHPINE

NEW YORK ATLANTA NASHVILLE MONTGOMERY

This drawing is an instrument of service, and the property of MCAHPINE TANHERSLEY ARCHITECTURE, P.C., not to be reproduced, in whole or in part, without the express written consent of MCAHPINE TANHERSLEY ARCHITECTURE, P.C.

COPYRIGHT
 All Rights Reserved

a new house
 for
 159 HUDSON STREET
 HUDSON, OH 44236

2026-02-03

FIRST FLOOR PLAN


A1.10

PROJECT

DATE

TITLE

SHEET NO.

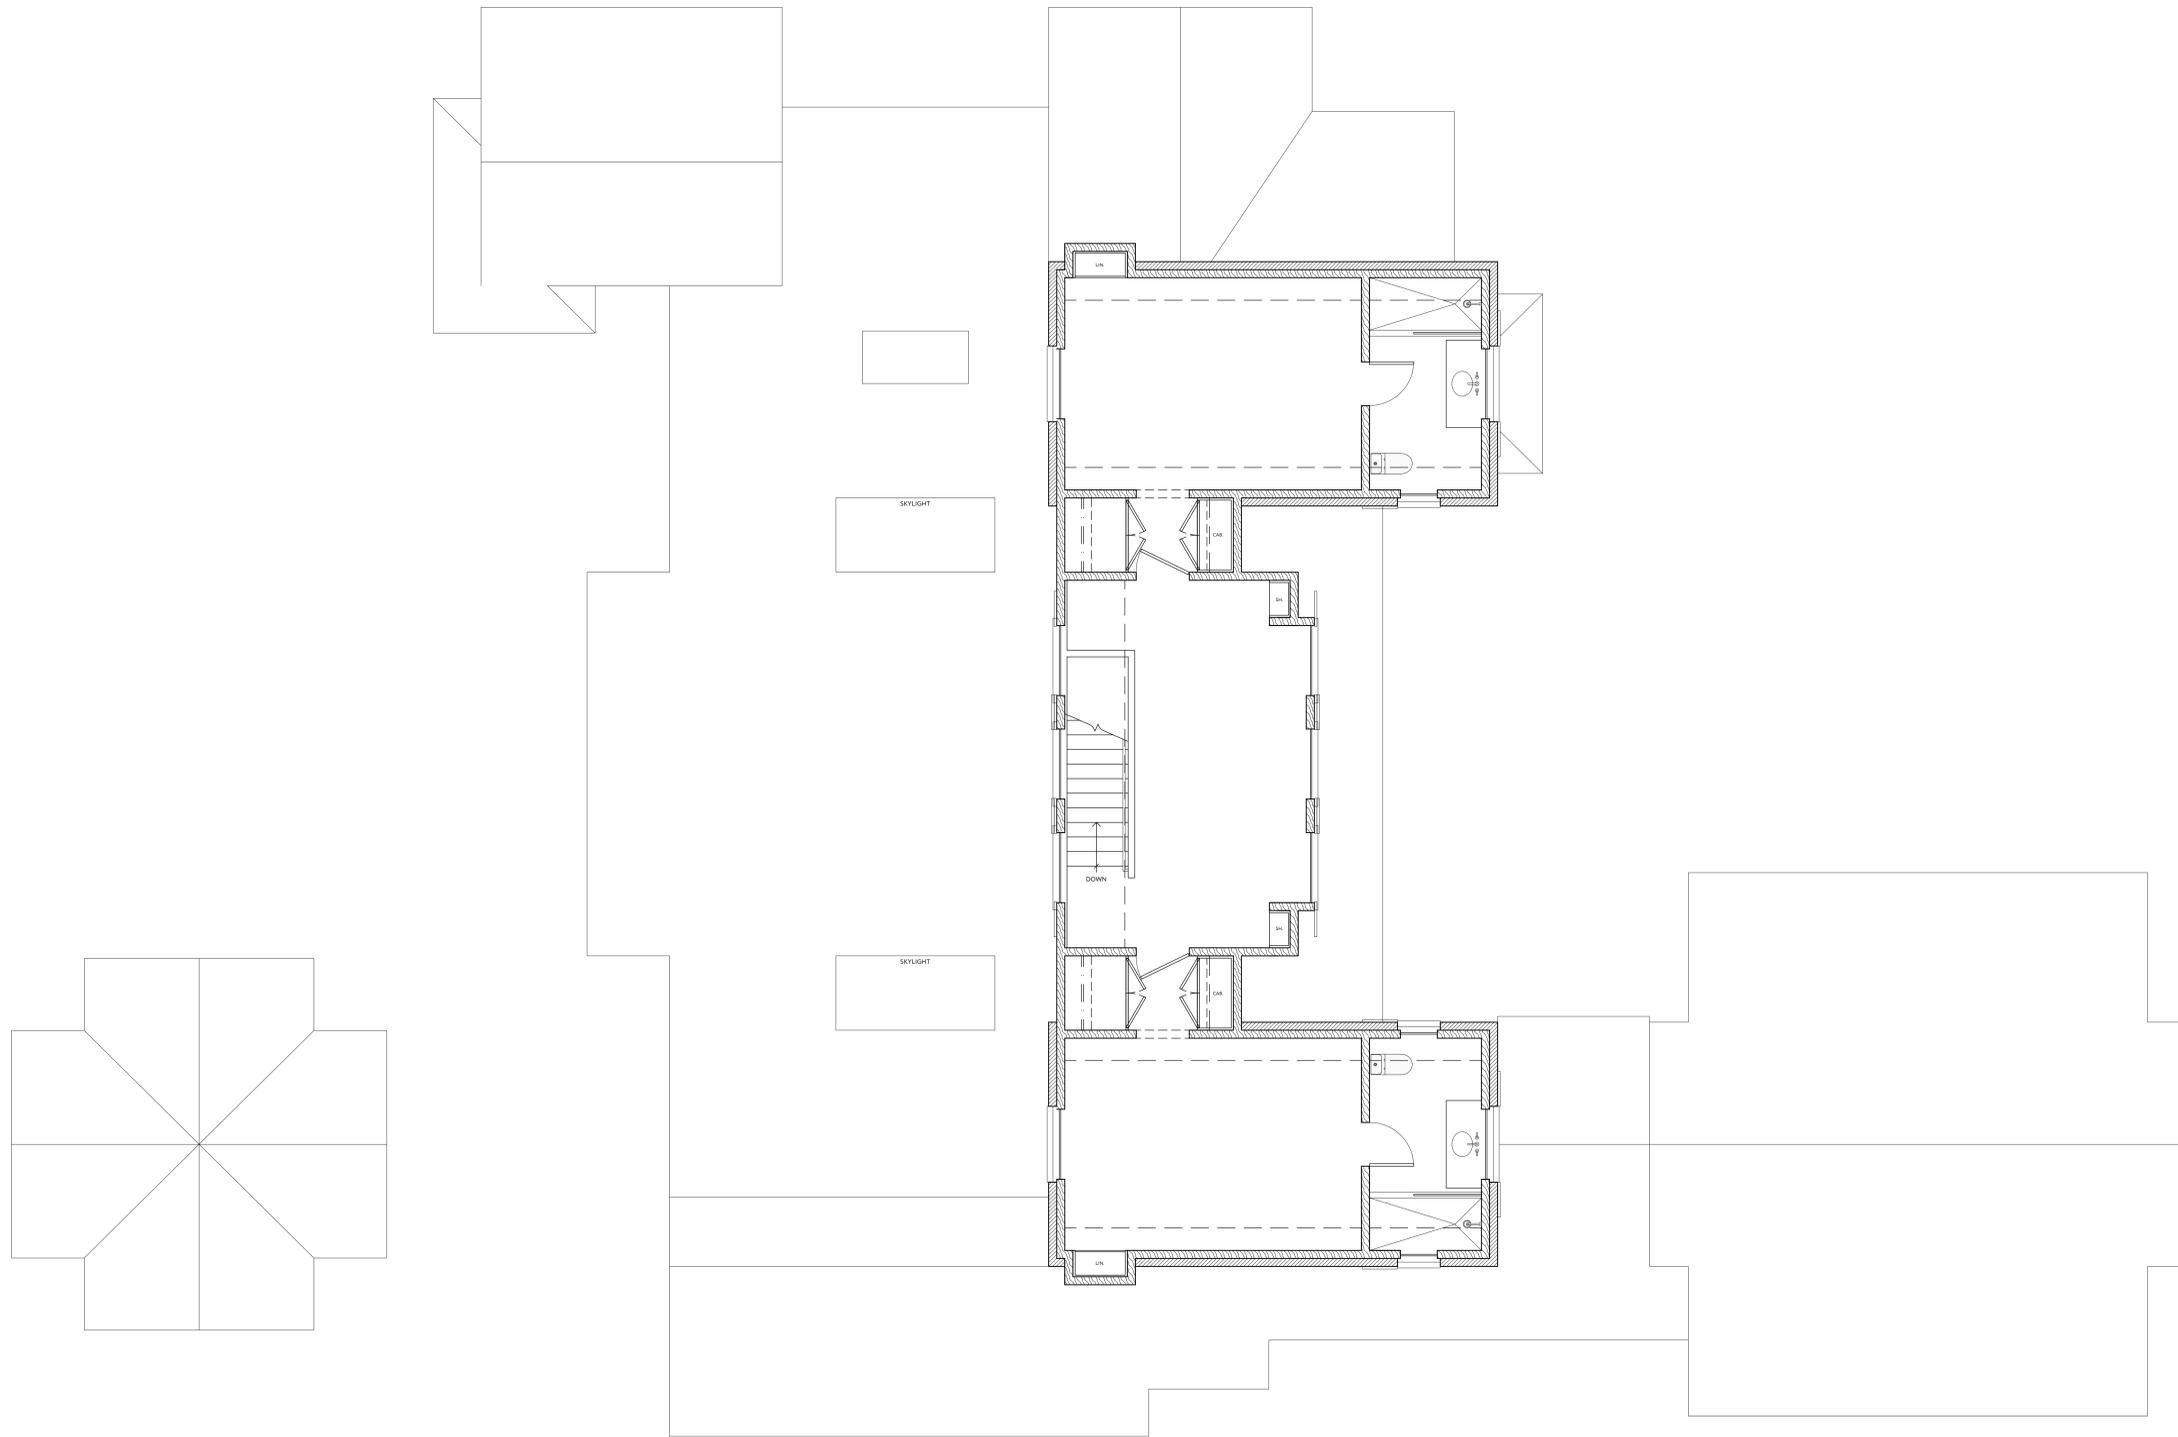

second floor plan
 1/4" = 1'-0"

1133 BROADWAY SUITE 1416
 NEW YORK, NEW YORK 10010
 212.414.1272 McALPINEHOUSE.COM
 NEW YORK ATLANTA NASHVILLE MONTGOMERY

McALPINE

This drawing is an instrument of service, and the property of McALPINE TANKERSLEY ARCHITECTURE, P.C., not to be reproduced, in whole or in part, without the express written consent of McALPINE TANKERSLEY ARCHITECTURE, P.C.


COPYRIGHT
 All Rights Reserved

a new house
 for
159 HUDSON STREET
 HUDSON, OH 44236

2026-01-23
 DATE

SECOND FLOOR PLAN
 TITLE

A1.20
 SHEET No

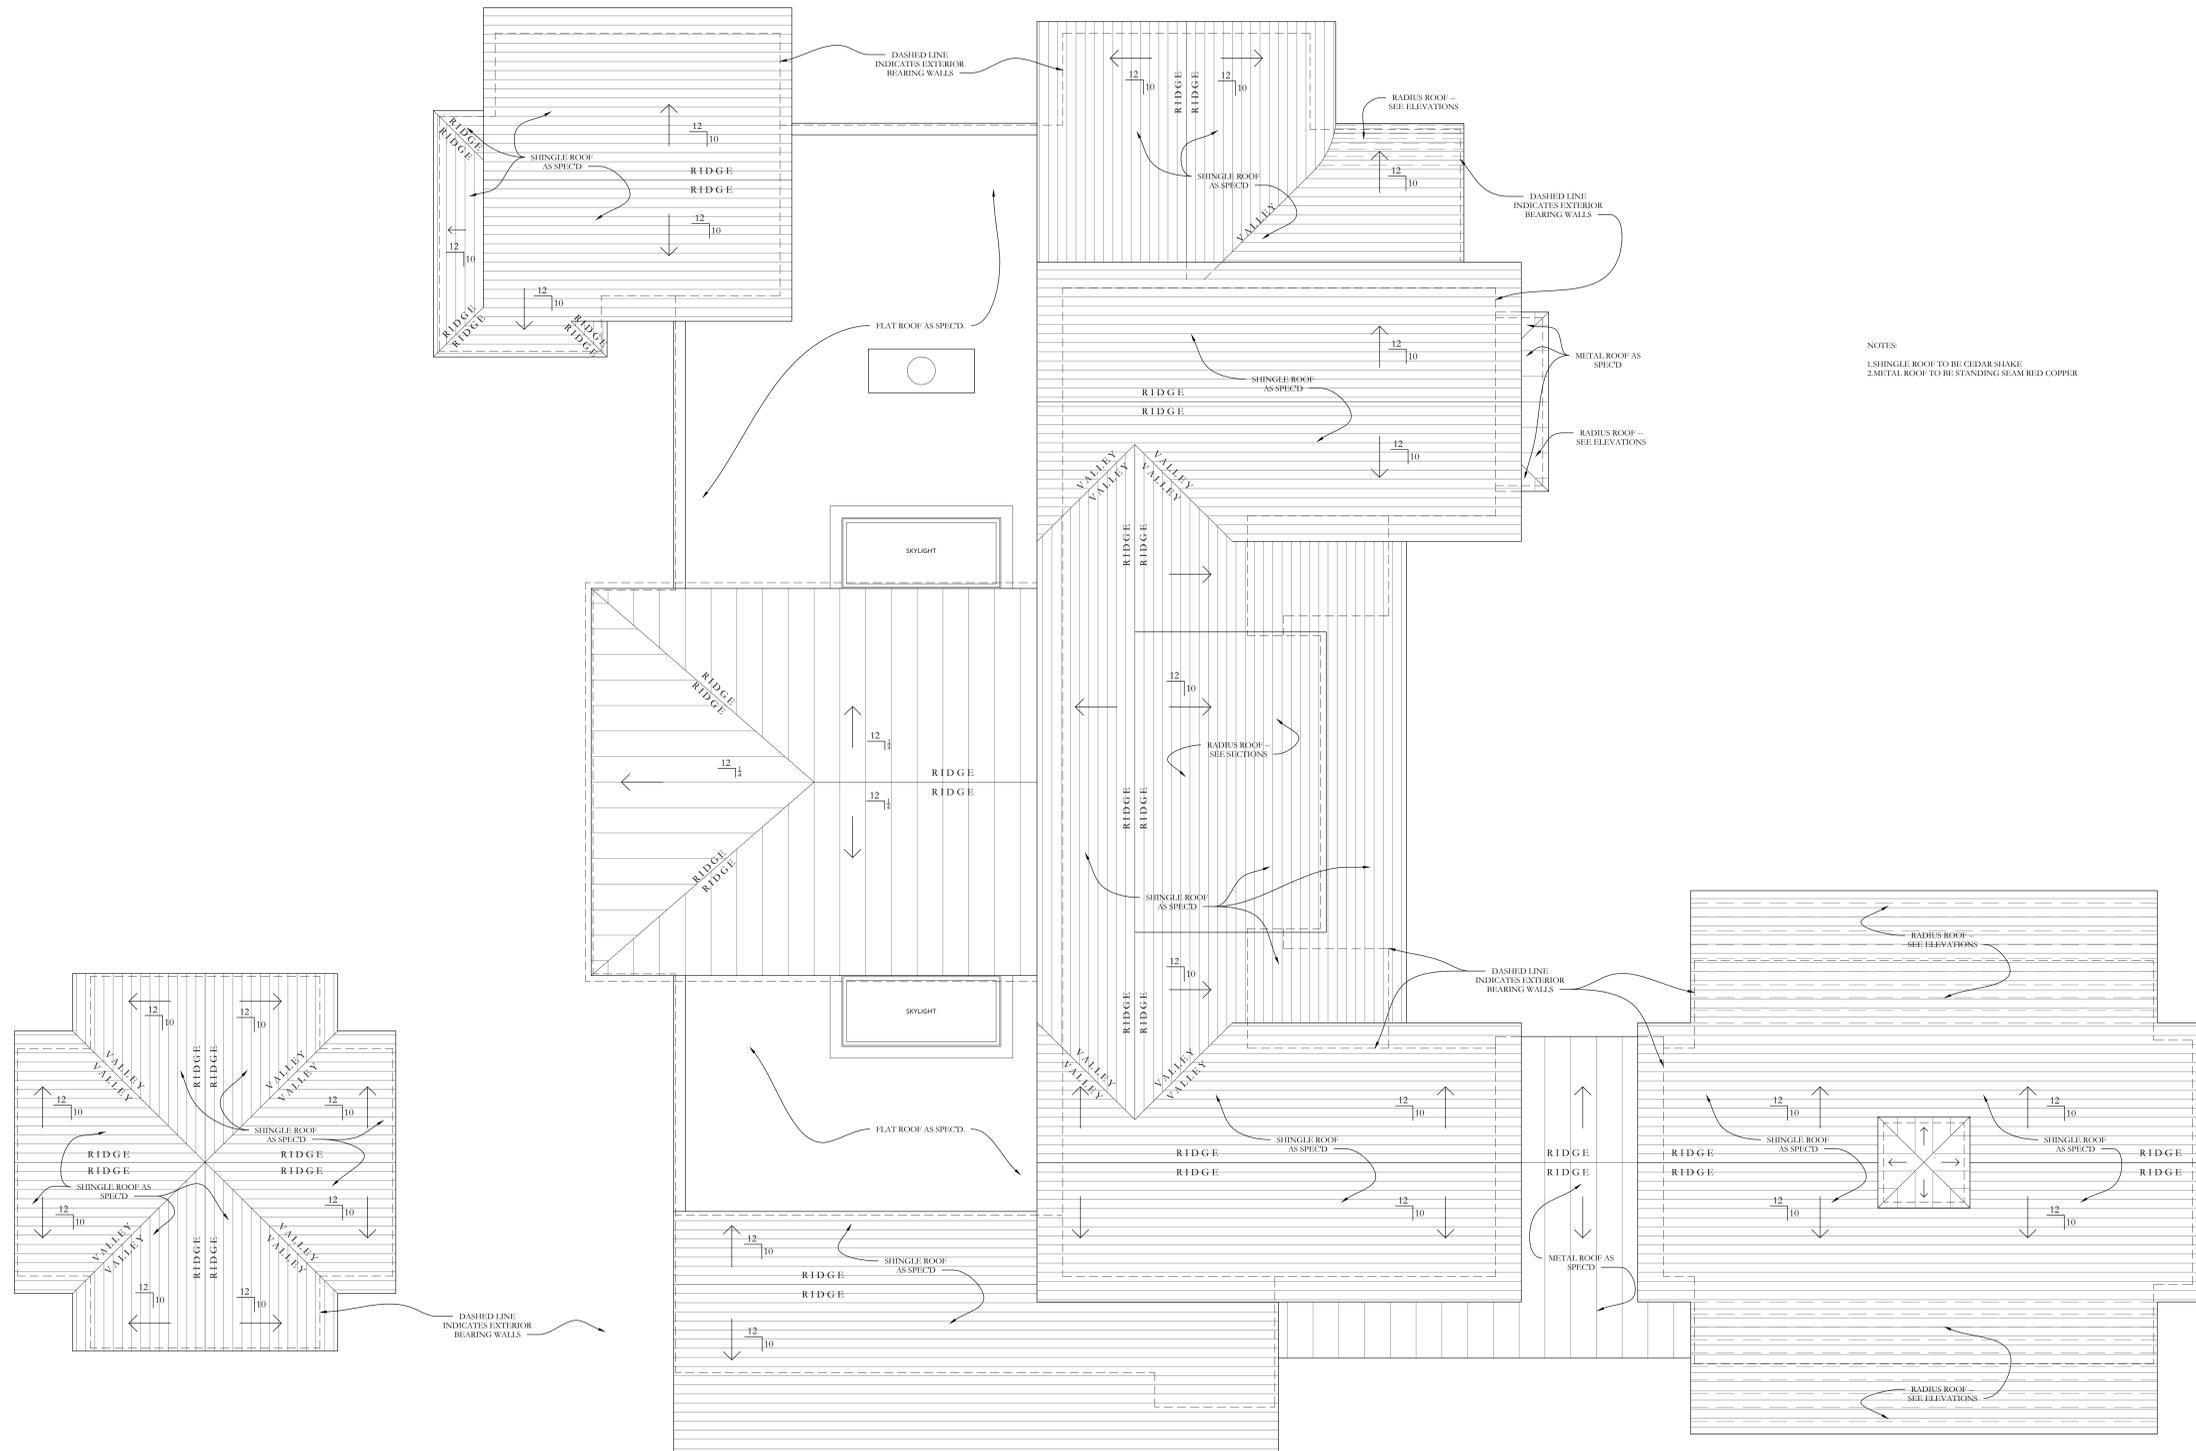

NOTES:
 1. SHINGLE ROOF TO BE CEDAR SHAKE
 2. METAL ROOF TO BE STANDING SEAM RED COPPER

second floor plan

1/4" = 1'-0"

1133 BROADWAY SUITE 1416
 NEW YORK, NEW YORK 10010
 212.414.1272 MCAHPINEHOUSE.COM
 NEW YORK ATLANTA NASHVILLE MONTGOMERY

MCAHPINE

This drawing is an instrument of service, and the property of MCAHPINE TANHERSLEY ARCHITECTURE, P.C., not to be reproduced, in whole or in part, without the express written consent of MCAHPINE TANHERSLEY ARCHITECTURE, P.C.

COPYRIGHT All Rights Reserved

a new house
 for
 159 HUDSON STREET
 HUDSON, OH 44236

2026-02-03

SECOND FLOOR PLAN


A1.20

PROJECT DATE TITLE SHEET NO



front elevation
1/4" = 1'-0"

1
A2.00

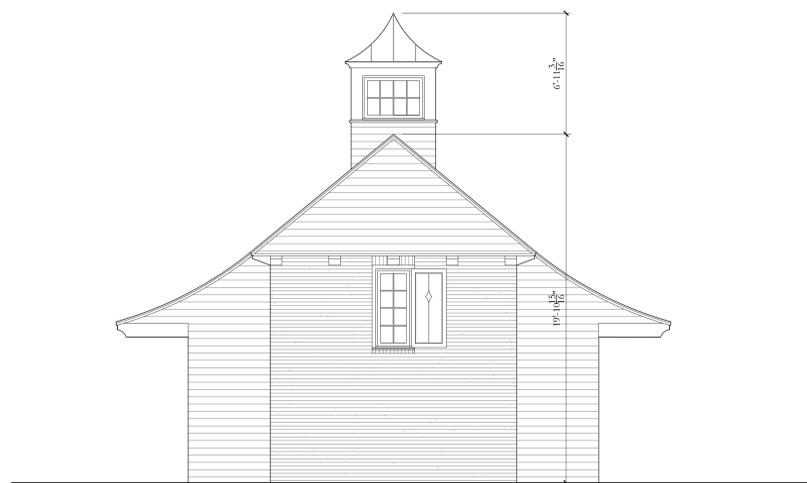

front carriage house elevation
1/4" = 1'-0"

2
A2.00

1133 BROADWAY SUITE 1416
NEW YORK, NEW YORK 10010
212.414.1272 MCAHPINEHOUSE.COM
NEW YORK ATLANTA NASHVILLE MONTGOMERY

MCAHPINE

This drawing is an instrument of service, and the property of MCAHPINE TANKERSLEY ARCHITECTURE, P.C., not to be reproduced, in whole or in part, without the express written consent of MCAHPINE TANKERSLEY ARCHITECTURE, P.C.

COPYRIGHT
All Rights Reserved

a new house
for
159 HUDSON STREET
HUDSON, OH 44236

2026-02-03

BUILDING ELEVATIONS

A2.00

PLAN KEY


SG	SAFETY GLASS
SD	SMOKE & CARBON MONOXIDE DETECTOR
DS	DOWNSPOUT
RC	RAIN CHAIN

PROJECT
DATE
TITLE
SHEET No



east elevation
1/2" = 1'-0"

1
A2.01

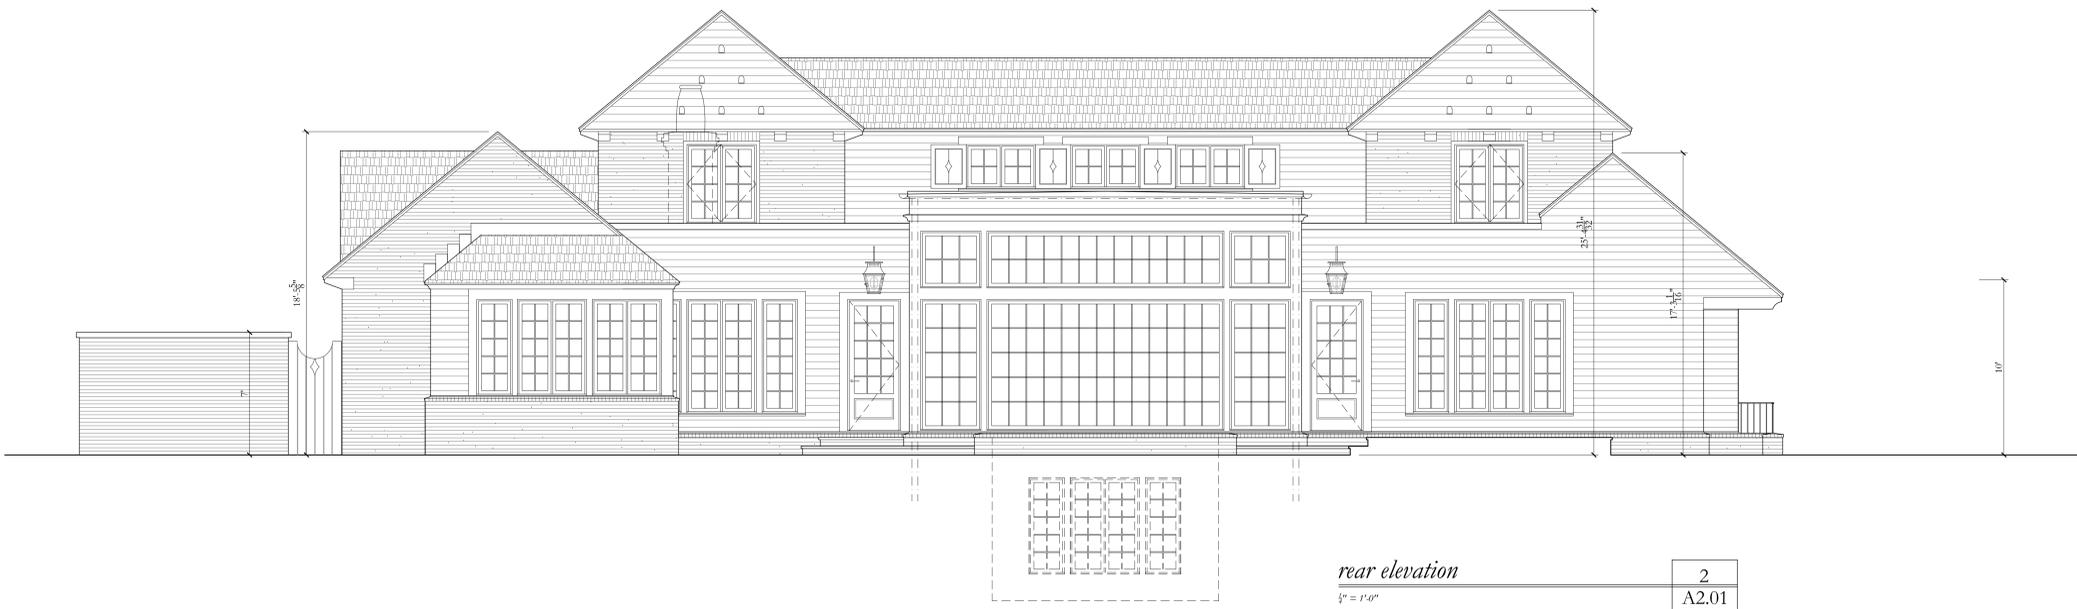

rear elevation
1/2" = 1'-0"

2
A2.01

PLAN KEY

SC	SAFETY GLASS
SD	SMOKE & CARBON MONOXIDE DETECTOR
DS	DOWNSPOUT
RC	RAIN CHAIN

1133 BROADWAY SUITE 1416
NEW YORK, NEW YORK 10010
212.414.1272 M^CALPINEHOUSE.COM
NEW YORK ATLANTA NASHVILLE MONTGOMERY

M^CALPINE

This drawing is an instrument of service, and the property of M^CALPINE TANKERSLEY ARCHITECTURE, P.C., not to be reproduced, in whole or in part, without the express written consent of M^CALPINE TANKERSLEY ARCHITECTURE, P.C.

COPYRIGHT
All Rights Reserved

a new house
for
159 HUDSON STREET
HUDSON, OH 44236

2026-02-03

BUILDING ELEVATIONS

A2.01

PROJECT
DATE
TITLE
SHEET No



west elevation
1/4" = 1'-0"

1
A2.02

exterior materials:




painted brick



cedar shake roof



red copper roof

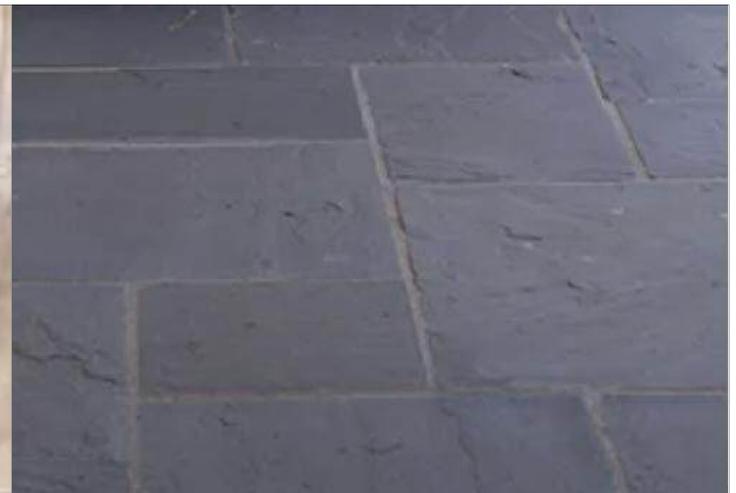

bluestone pavers

1133 BROADWAY SUITE 1416
NEW YORK, NEW YORK 10010
212.414.1272 MCAHPINEHOUSE.COM
NEW YORK ATLANTA NASHVILLE MONTGOMERY

MCAHPINE

This drawing is an instrument of service, and the property of MCAHPINE TANKERSLEY ARCHITECTURE, P.C., not to be reproduced, in whole or in part, without the express written consent of MCAHPINE TANKERSLEY ARCHITECTURE, P.C.

COPYRIGHT
All Rights Reserved

a new house
for
159 HUDSON STREET
HUDSON, OH 44236

2026-02-03

DATE

BUILDING ELEVATIONS

TITLE

SHEET No

A2.02

PLAN KEY

SG	SAFETY GLASS
SD	SMOKE & CARBON MONOXIDE DETECTOR
DS	DOWNSPOUT
RC	RAIN CHAIN