

Quagliata Residence
Front Porch
Glass Enclosure

55 North Oviatt Street
Hudson, Ohio 44236




DRAWING LIST


- A-0.0 Title Sheet
- A-1.0 Porch Floor Plan
- A-2.0 Exterior Elevations
- A-3.0 Existing Pictures

Schematic Design Package
April 2, 2025

JOB NO. 25-105

Project Manager
CSL Consulting LLC
27900 Euclid Avenue
Euclid, Ohio 44132

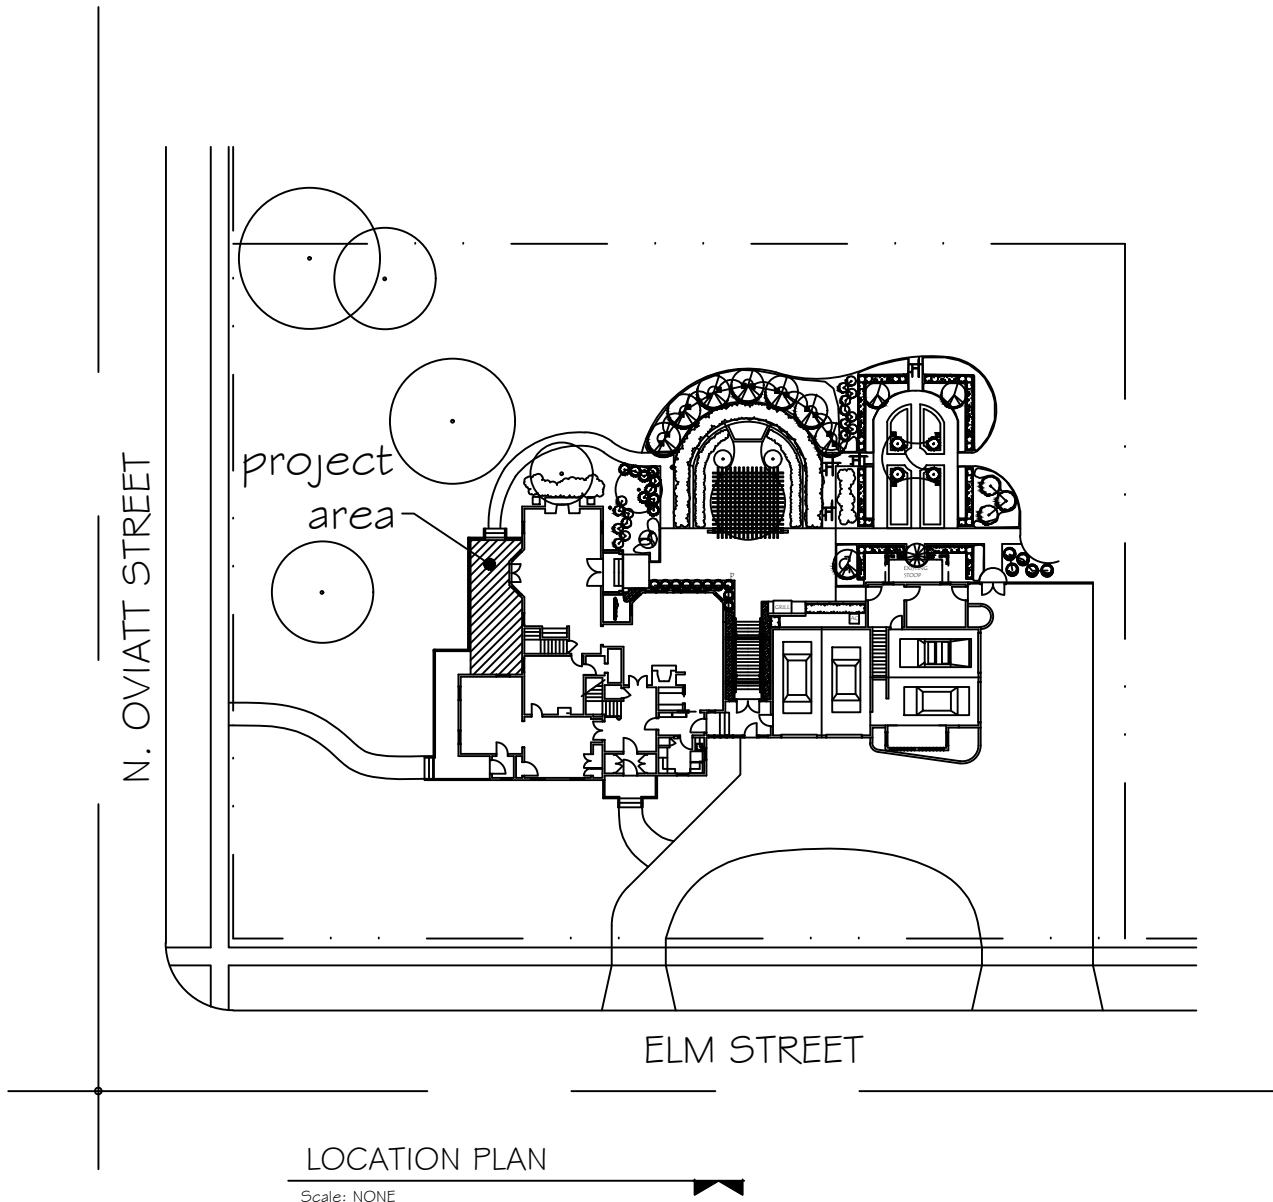

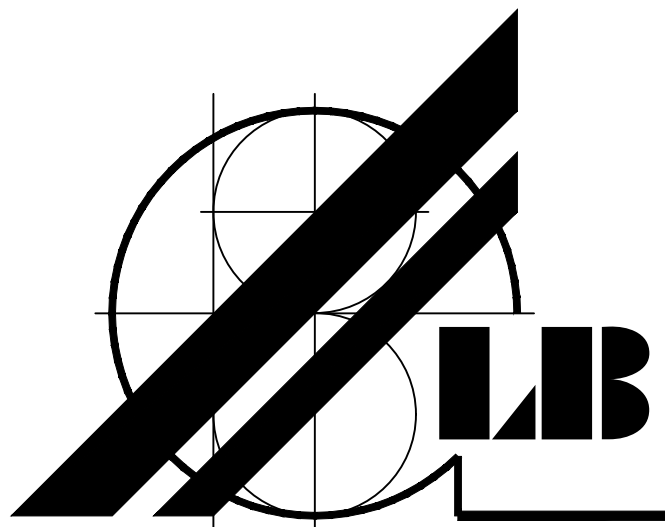

Architects LLC.

1674 STINE ROAD • PENINSULA, OHIO 44264 • TEL. 216-289-3950
LBARCHITECTS@aol.com



Richard E. Brown, License # 7405367
Expiration Date: 12/31/2025



THIS DOCUMENT, PREPARED FOR THIS PROJECT IS THE INSTRUMENT OF THE ARCHITECT'S SERVICE AND AS SUCH IS GIVEN IN CONFIDENCE FOR USE SOLELY FOR THIS PROJECT. THE ARCHITECT AS AUTHOR OF THIS DOCUMENT SHALL RETAIN ALL COMMON LAW, STATUTORY AND OTHER RESERVED RIGHTS, INCLUDING COPYRIGHT, TO THIS DOCUMENT AND THEY SHALL NOT BE USED, REPRODUCED OR DISSEMINATED WITHOUT WRITTEN CONSENT OF THE ARCHITECT.




FILE: 25105A01.DWG	
DRAWN: RB	DATE:
CHECKED:	JOB NO. 25-105

TITLE:
Porch Floor Plan

Quagliata Residence
Front Porch
Hudson, Ohio

A-1

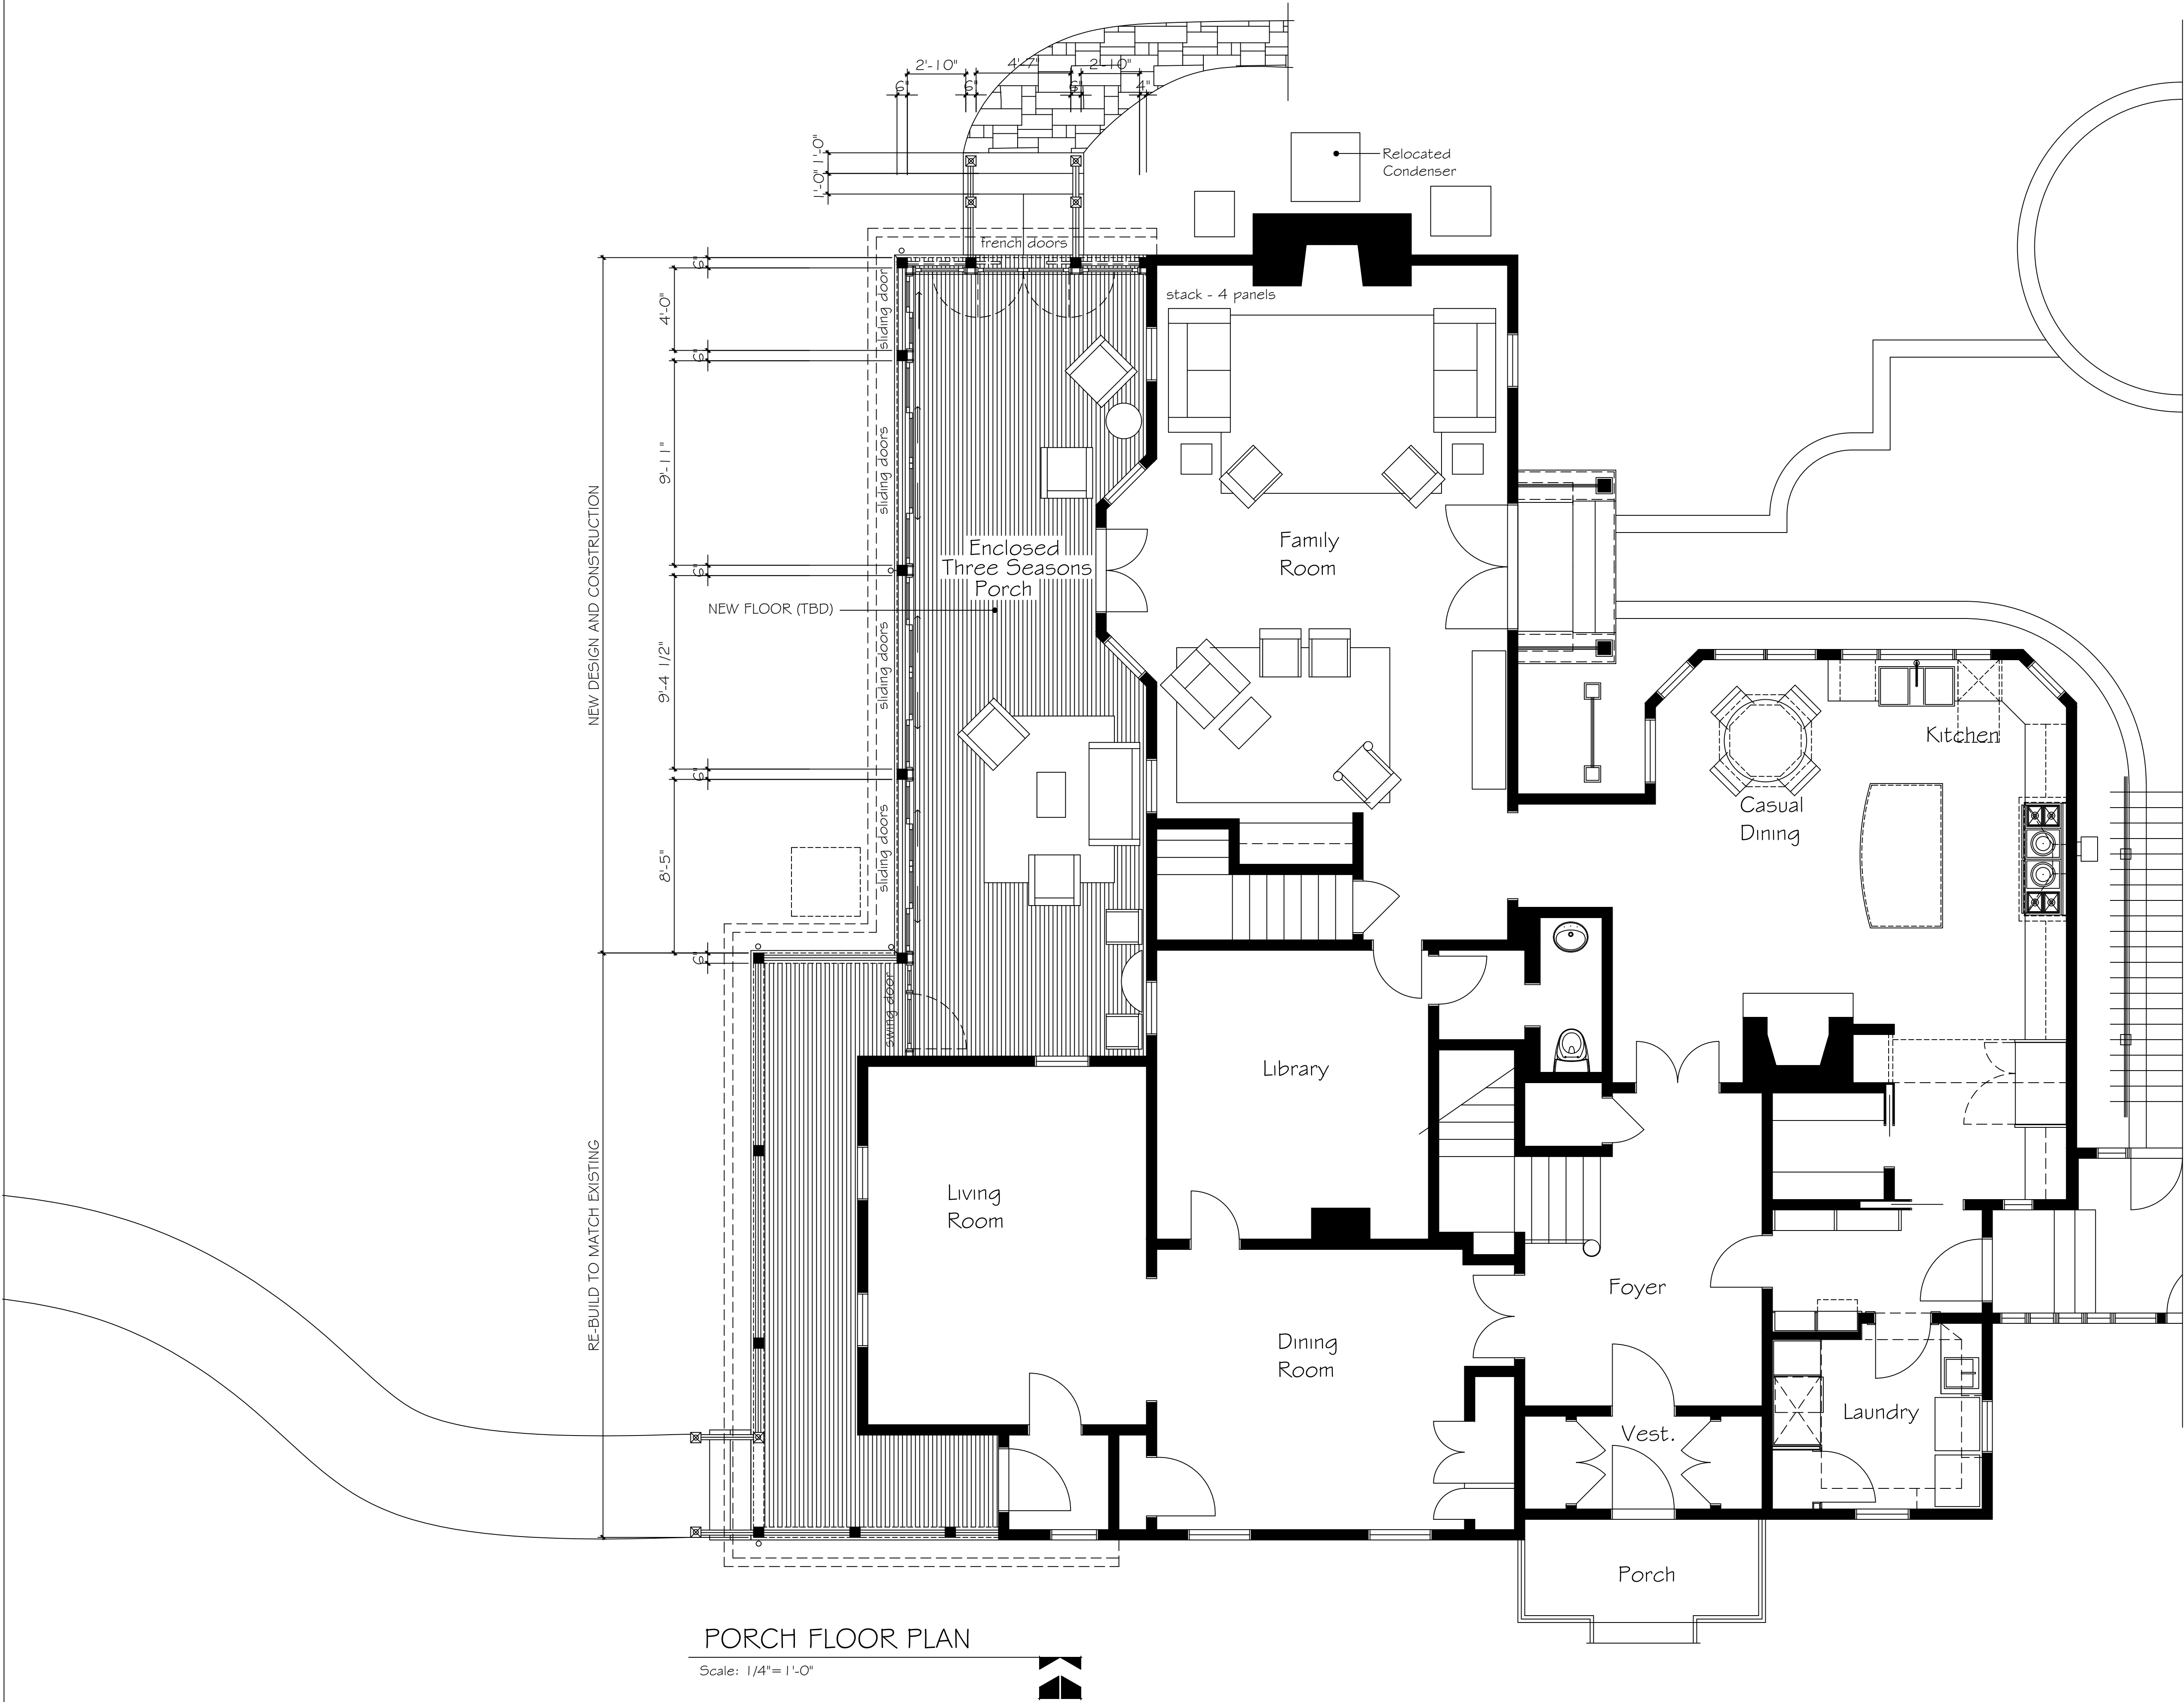



WEST ELEVATION

Scale: 1/4"= 1'-0"



TRIM DETAIL
TO MATCH EXISTING

ALL WINDOW AND DOOR UNITS ARE CUSTOM PELLA
RESERVE CONTEMPORARY IN WHITE



NORTH ELEVATION


Scale: 1/4"= 1'-0"

REVISION	DATE
ISSUED FOR REVIEW	2/3/2025
REVISED	2/4/2025
REVISED	2/21/2025



1674 STINE ROAD • PENINSULA, OHIO • 44264 • 216-289-3950

THIS DOCUMENT, PREPARED FOR THIS PROJECT IS THE INSTRUMENT OF THE ARCHITECT'S SERVICE AND AS SUCH IS GIVEN IN CONFIDENCE FOR USE SOLELY FOR THIS PROJECT. THE ARCHITECT AS AUTHOR OF THIS DOCUMENT SHALL RETAIN ALL COMMON LAW, STATUTORY AND OTHER RESERVED RIGHTS, INCLUDING COPYRIGHT, TO THIS DOCUMENT AND THEY SHALL NOT BE USED, REPRODUCED OR DISSEMINATED WITHOUT WRITTEN CONSENT OF THE ARCHITECT.

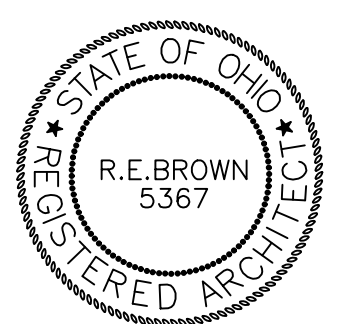

FILE:	25105A02.DWG
DRAWN:	DATE:
RB	
CHECKED:	JOB NO.
	25-105

TITLE:
Exterior Elevations

Quagliata Residence
Front Porch
Hudson, Ohio

A-2

