


E STREETSBORO ST.

S89° 35' 3W
80.00'

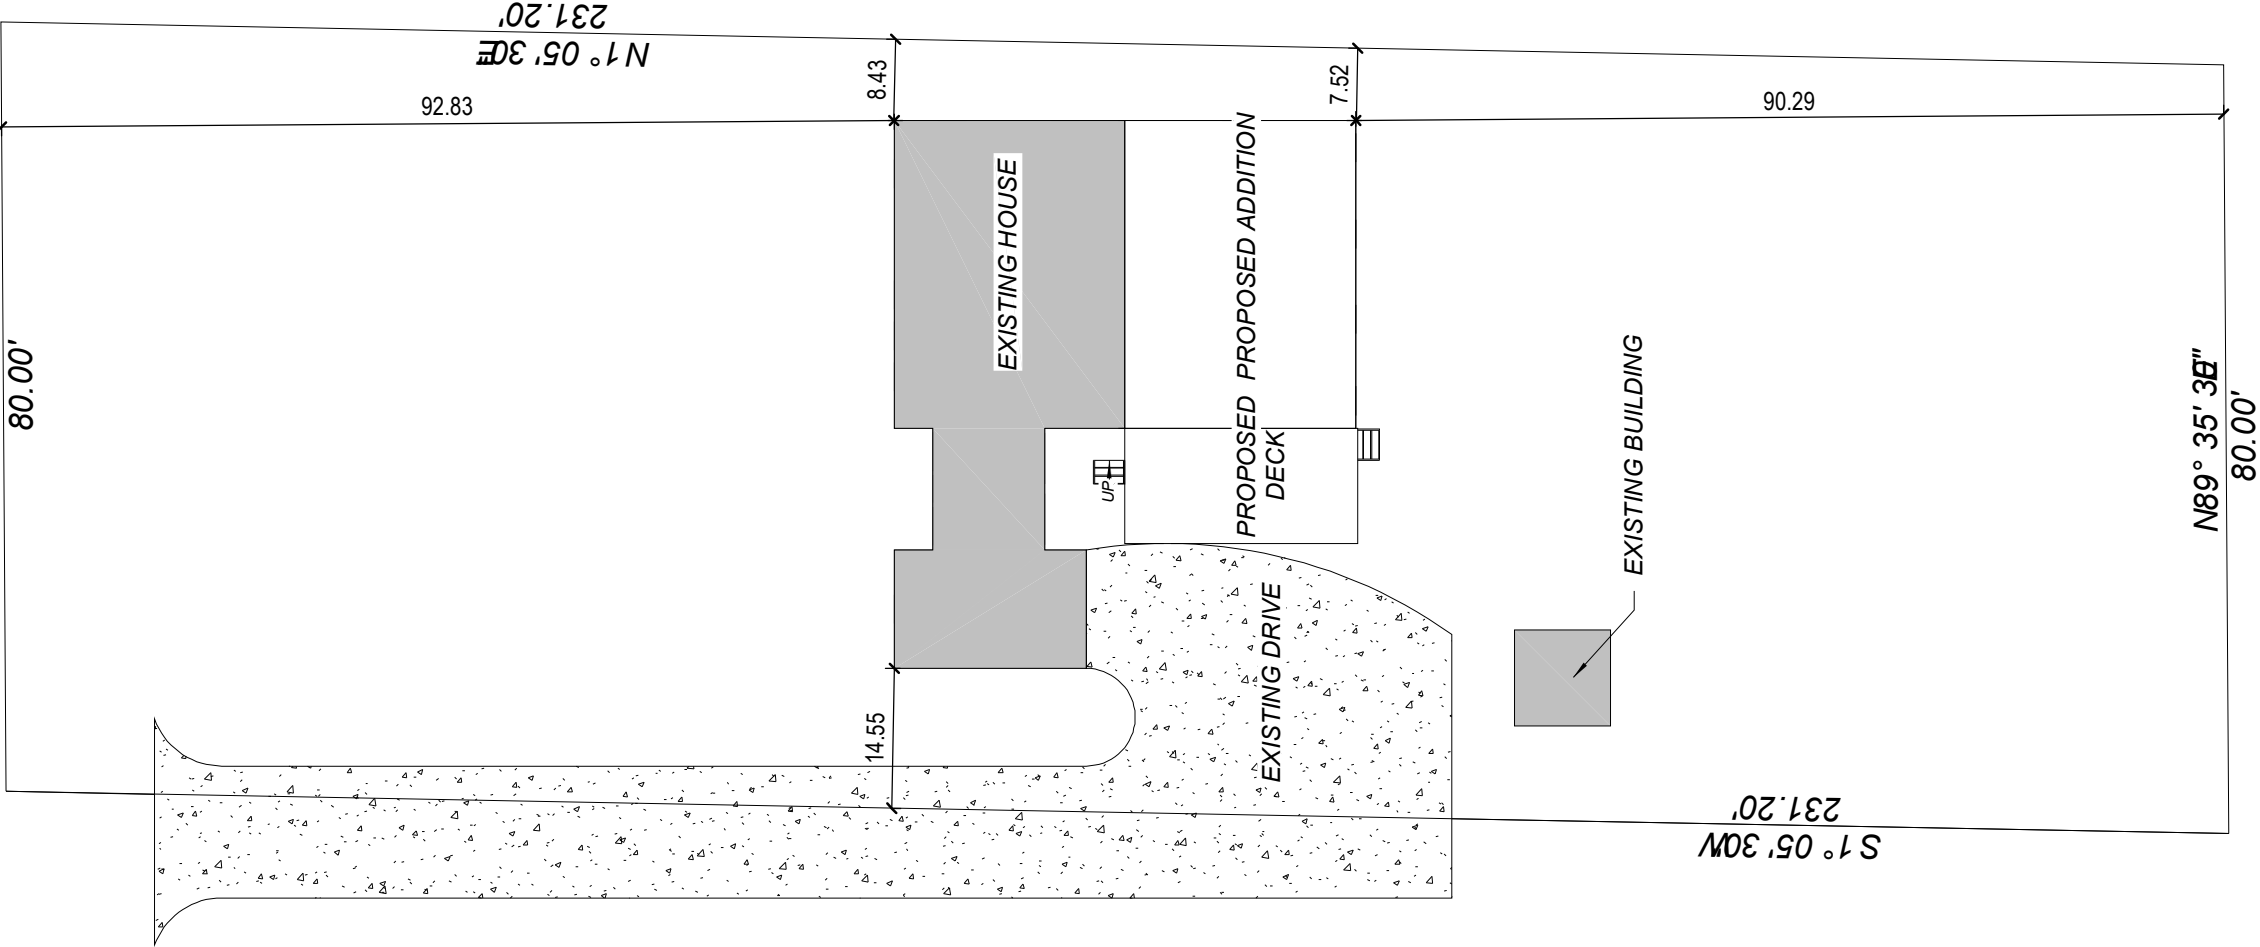

9 Plot Plan
1" = 20'-0"

DRAWING STATUS: DRAFT

PLAN NUMBER

ADDITION

HD21207

Sarah Hulburt

234 E Streetsboro St.

Hudson, OH 44236

DRAWN BY

STEVE DONANT

Room sizing and total square feet may vary with elevation changes. Rough openings and hallways may vary. Elevations are Artist's conceptions.

REVISIONS

NAME	DATE
DL	12/30/21

SCALE

1/8"=1'-0"

Square Feet

1st	768
Total	768

SHEET NAME

Plot Plan



SHEET NUMBER

9 OF

HOME BY

DESIGN

(330) 267-1341

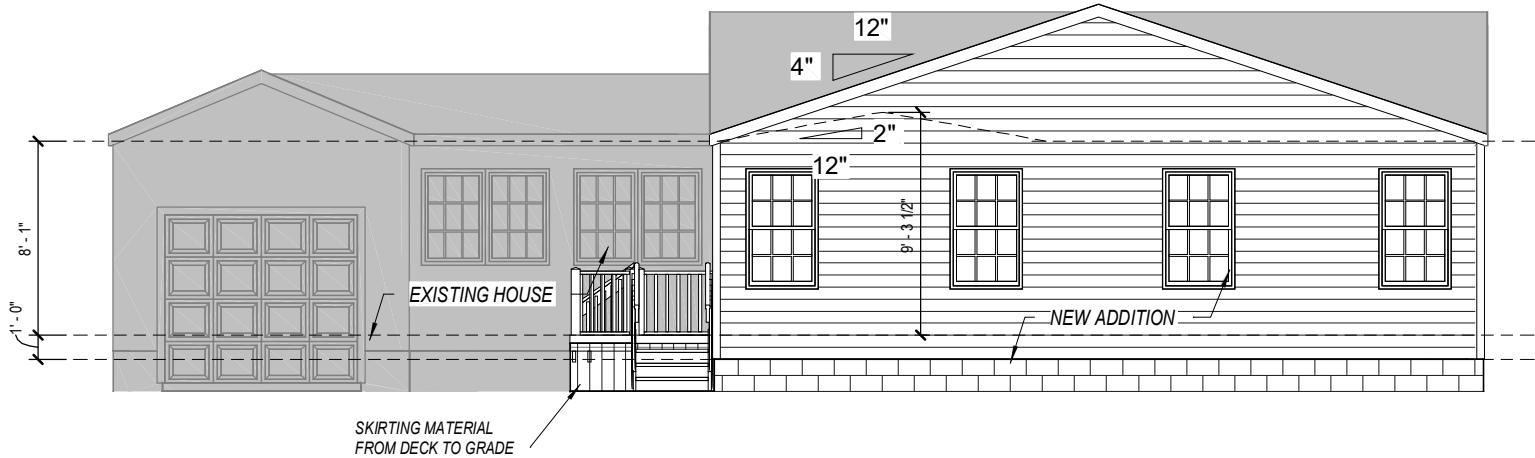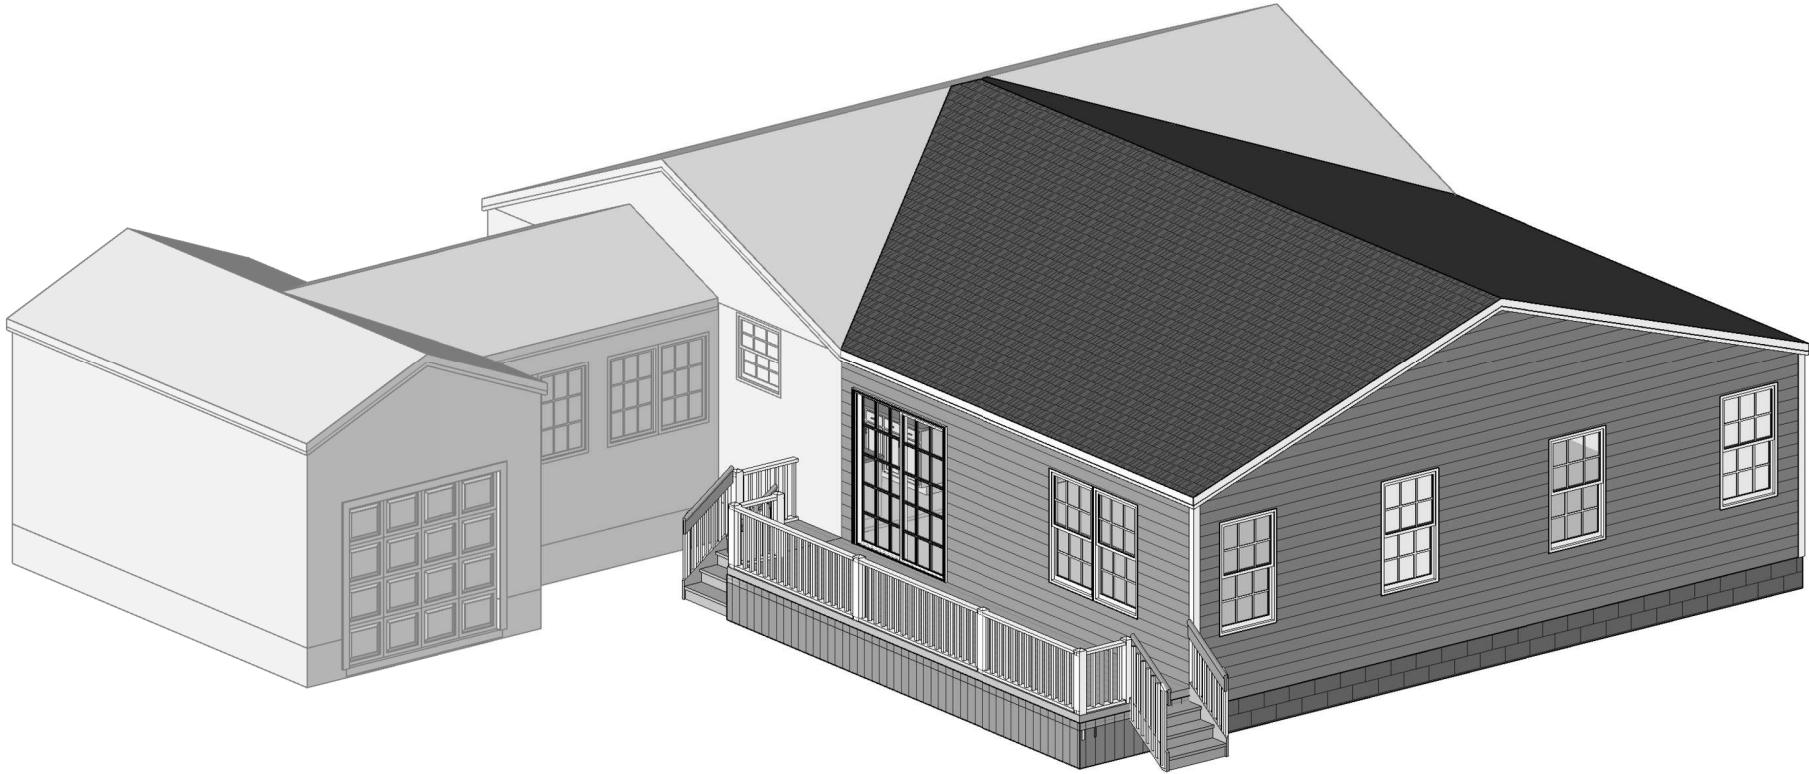

1 REAR ELEVATION
1/8" = 1'-0"

DRAWING STATUS: DRAFT

(330) 267-1341

HOME BY DESIGN

PLAN NUMBER

ADDITION

HD21207

Sarah Hulburt
234 E Streetsboro St.
Hudson, OH 44236

DRAWN BY

STEVE DONANT

Room sizing and total square feet may vary with elevation changes. Rough openings and hallways may vary. Elevations are Artist's conceptions.

REVISIONS	
NAME	DATE
DL	12/30/21

SCALE
1/8"=1'-0"


Square Feet	
1st	768
Total	768

SHEET NAME

Front/Rear Elevations

SHEET NUMBER

1 OF

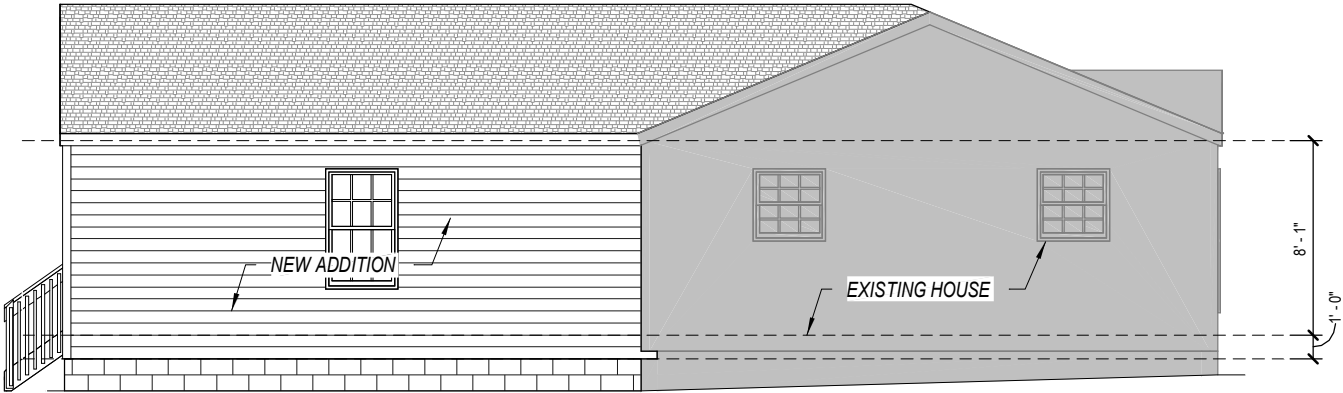

2 LEFT ELEVATION
1/8" = 1'-0"



2 RIGHT ELEVATION
1/8" = 1'-0"

DRAWING STATUS: DRAFT

(330) 267-1341

HOME BY DESIGN

PLAN NUMBER

ADDITION

HD21207

Sarah Hulburt
234 E Streetsboro St.
Hudson, OH 44236

DRAWN BY

STEVE DONANT

Room sizing and total square feet
may vary with elevation changes.
Rough openings and
hallways may vary.
Elevations are Artist's
conceptions.

REVISIONS	
NAME	DATE
DL	12/30/21

SCALE
1/8"=1'-0"


Square Feet	
1st	768
Total	768

SHEET NAME

Right/Left Elevations

SHEET NUMBER

2 OF

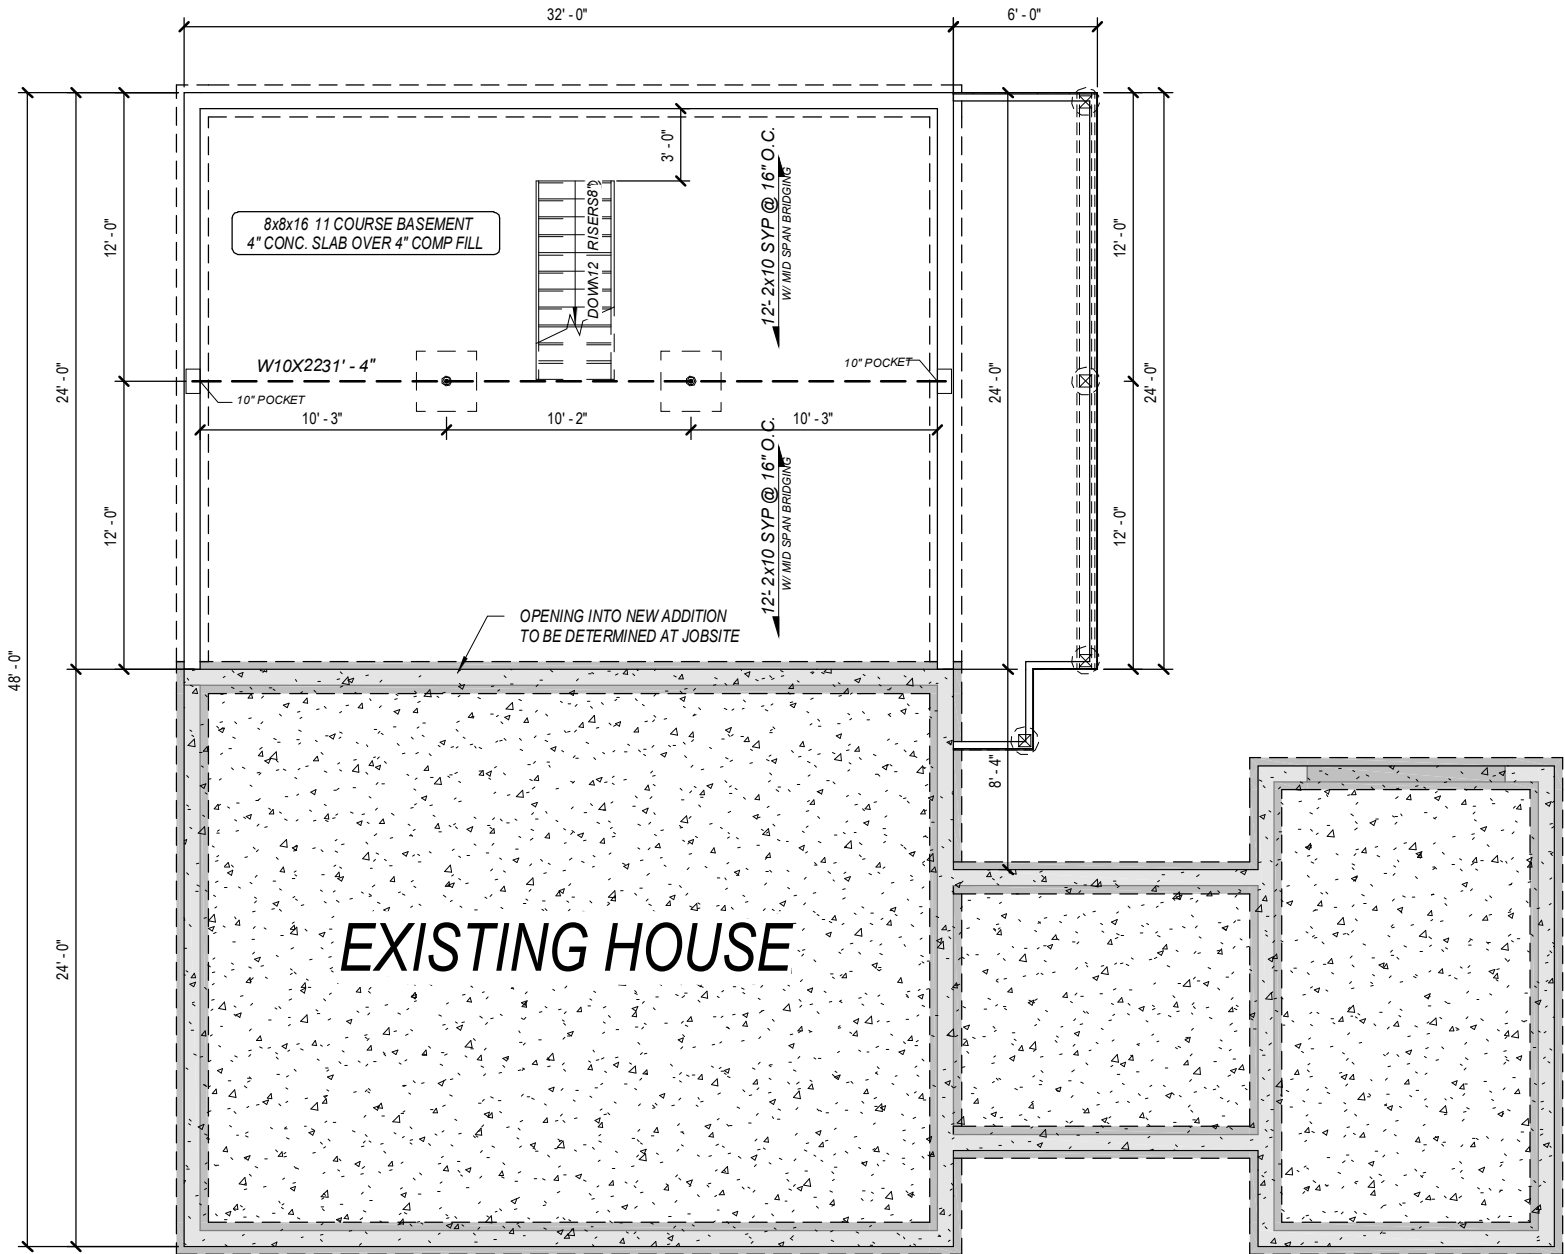

DRAWING STATUS: DRAFT



PLAN NUMBER
HD21207

Addition

Sarah Hulburt
234 E Streetsboro St.
Hudson, OH 44236

DRAWN BY
STEVE DONANT

Room sizing and total square feet
may vary with elevation changes.
Rough openings and
hallways may vary.
Elevations are Artist's
conceptions.


REVISIONS	
NAME	DATE
DL	12/30/21

SCALE
1/8"=1'-0"

Square Feet	
1st	768
Total	768

SHEET NAME
Foundation Plan

SHEET NUMBER
3 OF

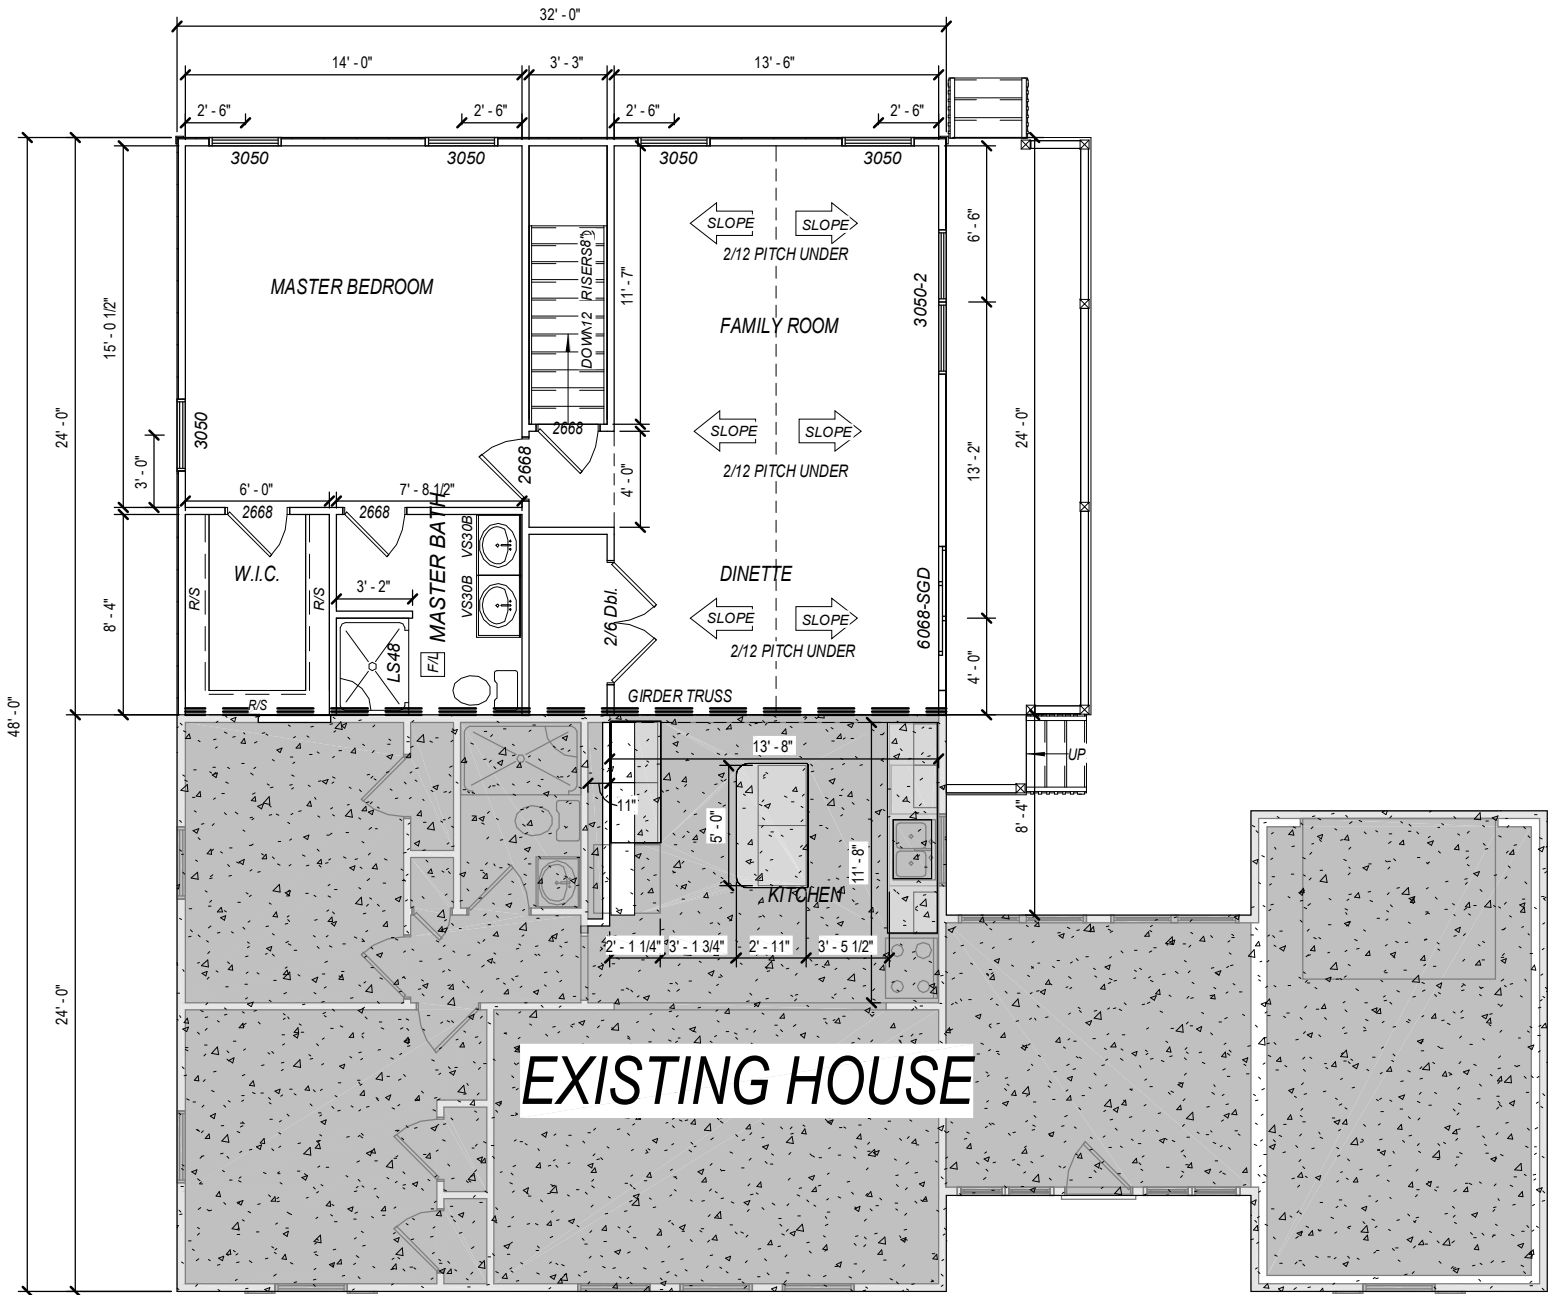

PLAN NUMBER
HD21207

Addition

Sarah Hulburt
234 E Streetsboro St.
Hudson, OH 44236

DRAWN BY
STEVE DONANT

Room sizing and total square feet
may vary with elevation changes.
Rough openings and
hallways may vary.
Elevations are Artist's
conceptions.

REVISIONS	
NAME	DATE
DL	12/30/21


SCALE
1/8"=1'-0"

Square Feet	
1st	768
Total	768

SHEET NAME
First Floor Plan

SHEET NUMBER
4 OF

DRAWING STATUS: DRAFT

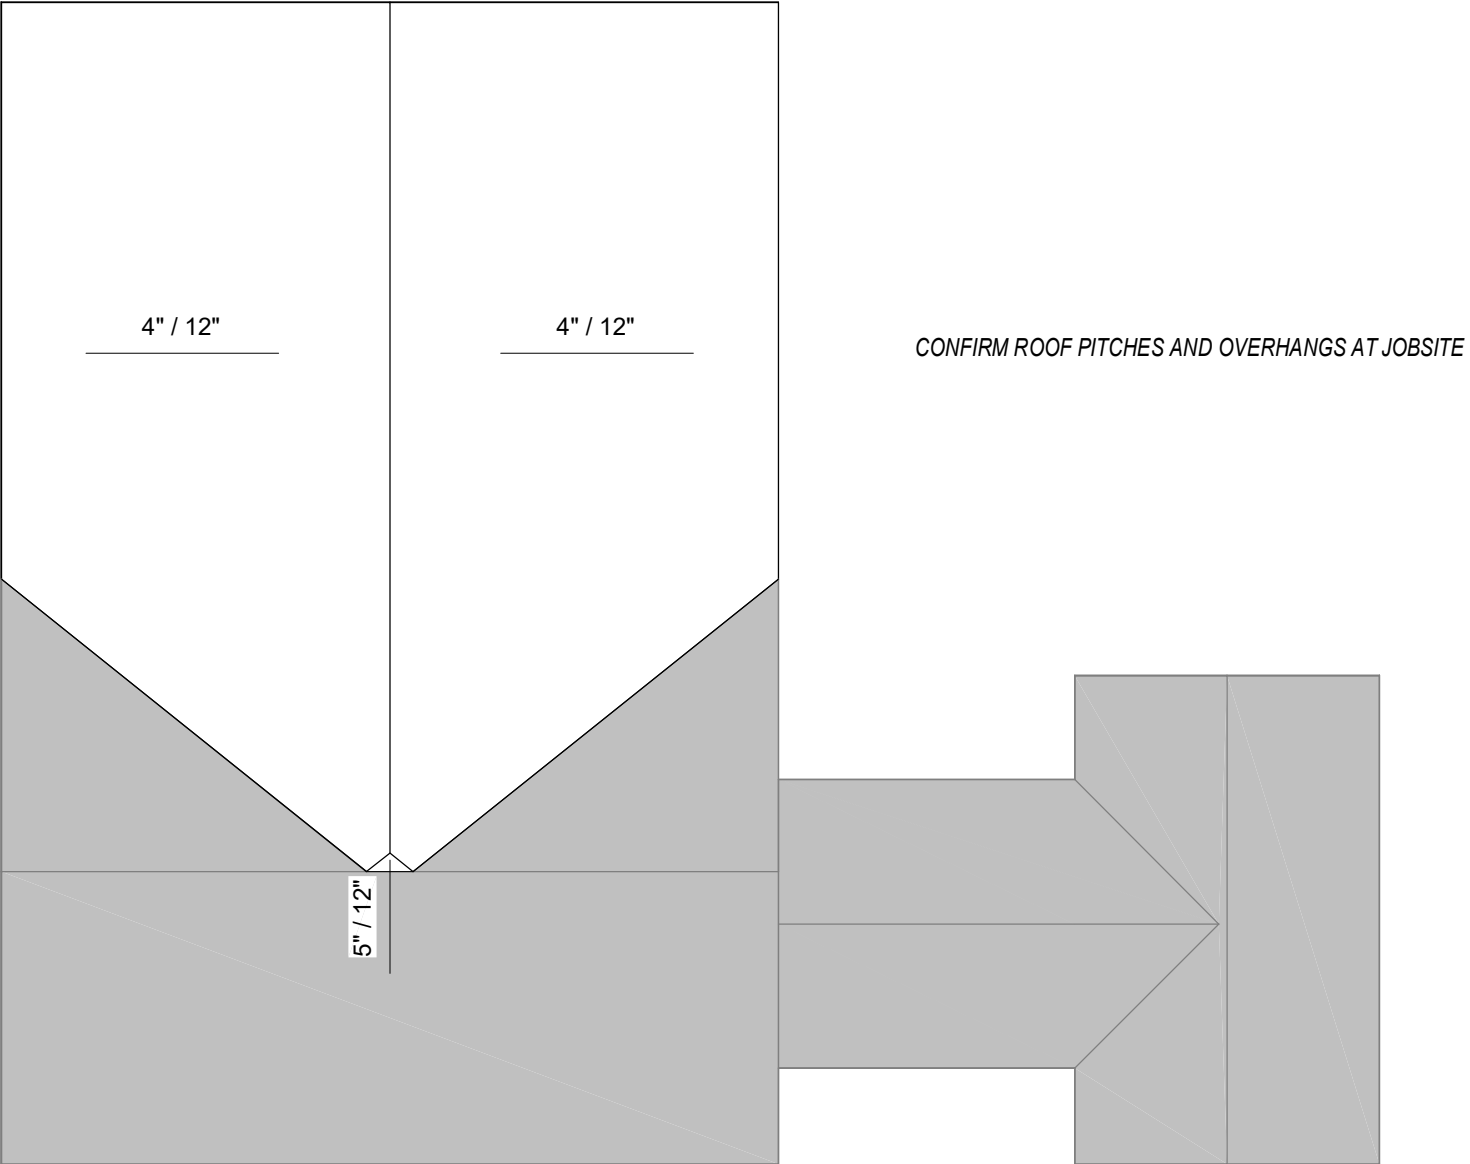

DRAWING STATUS: DRAFT



PLAN NUMBER

HD21207

Addition

Sarah Hulburt
234 E Streetsboro St.
Hudson, OH 44236

DRAWN BY

STEVE DONANT

Room sizing and total square feet
may vary with elevation changes.
Rough openings and
hallways may vary.
Elevations are Artist's
conceptions.

REVISIONS	
NAME	DATE
DL	12/30/21


SCALE
1/8"=1'-0"

Square Feet	
1st	768
Total	768


SHEET NAME
Roof Plan

SHEET NUMBER
5 OF

6 A
1/4" = 1'-0"

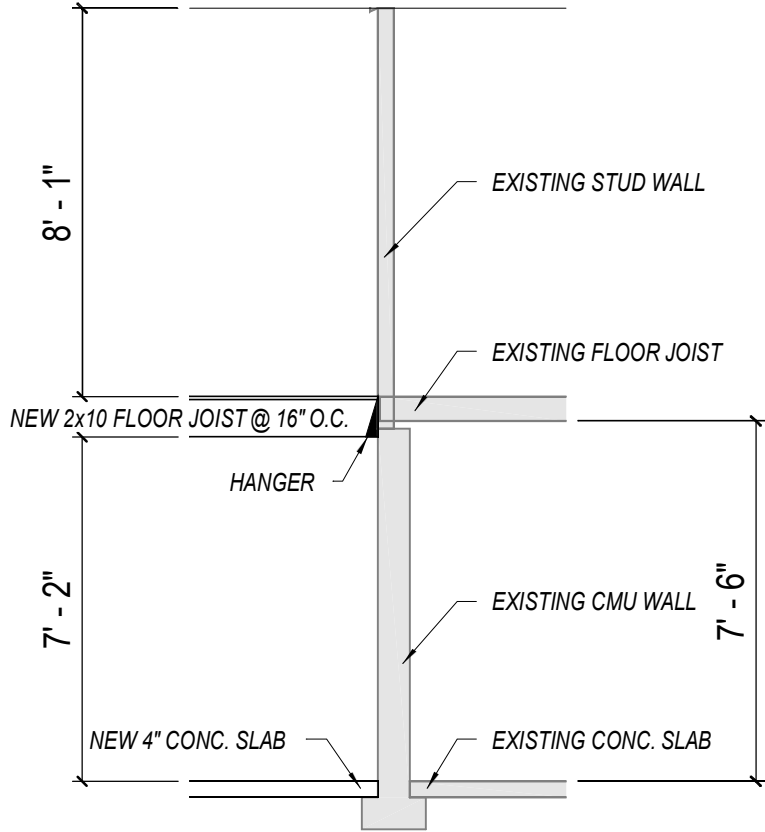

6 B
1/4" = 1'-0"

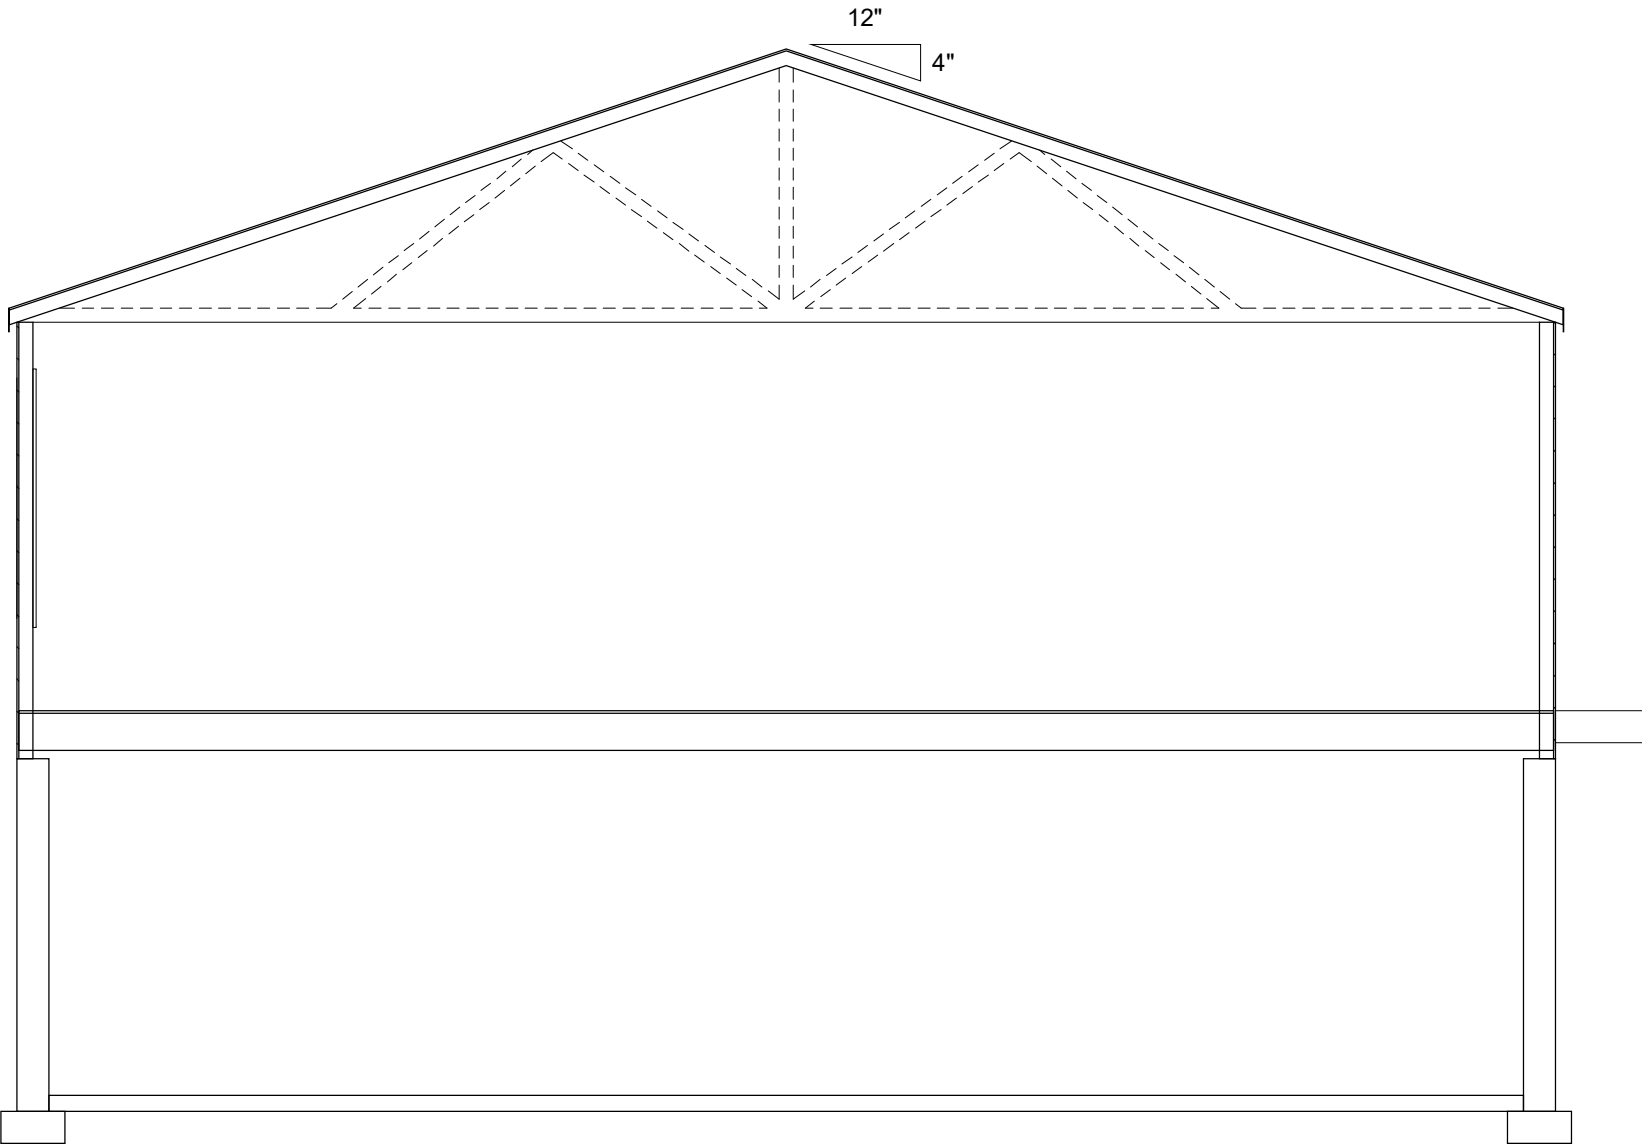

DRAWING STATUS: DRAFT



PLAN NUMBER
HD21207

Addition

Sarah Hulburt
234 E Streetsboro St.
Hudson, OH 44236

DRAWN BY
STEVE DONANT

Room sizing and total square feet
may vary with elevation changes.
Rough openings and
hallways may vary.
Elevations are Artist's
conceptions.


REVISIONS	
NAME	DATE
DL	12/30/21

SCALE
1/8"=1'-0"

Square Feet	
1st	768
Total	768

SHEET NAME
Details

SHEET NUMBER
6 OF

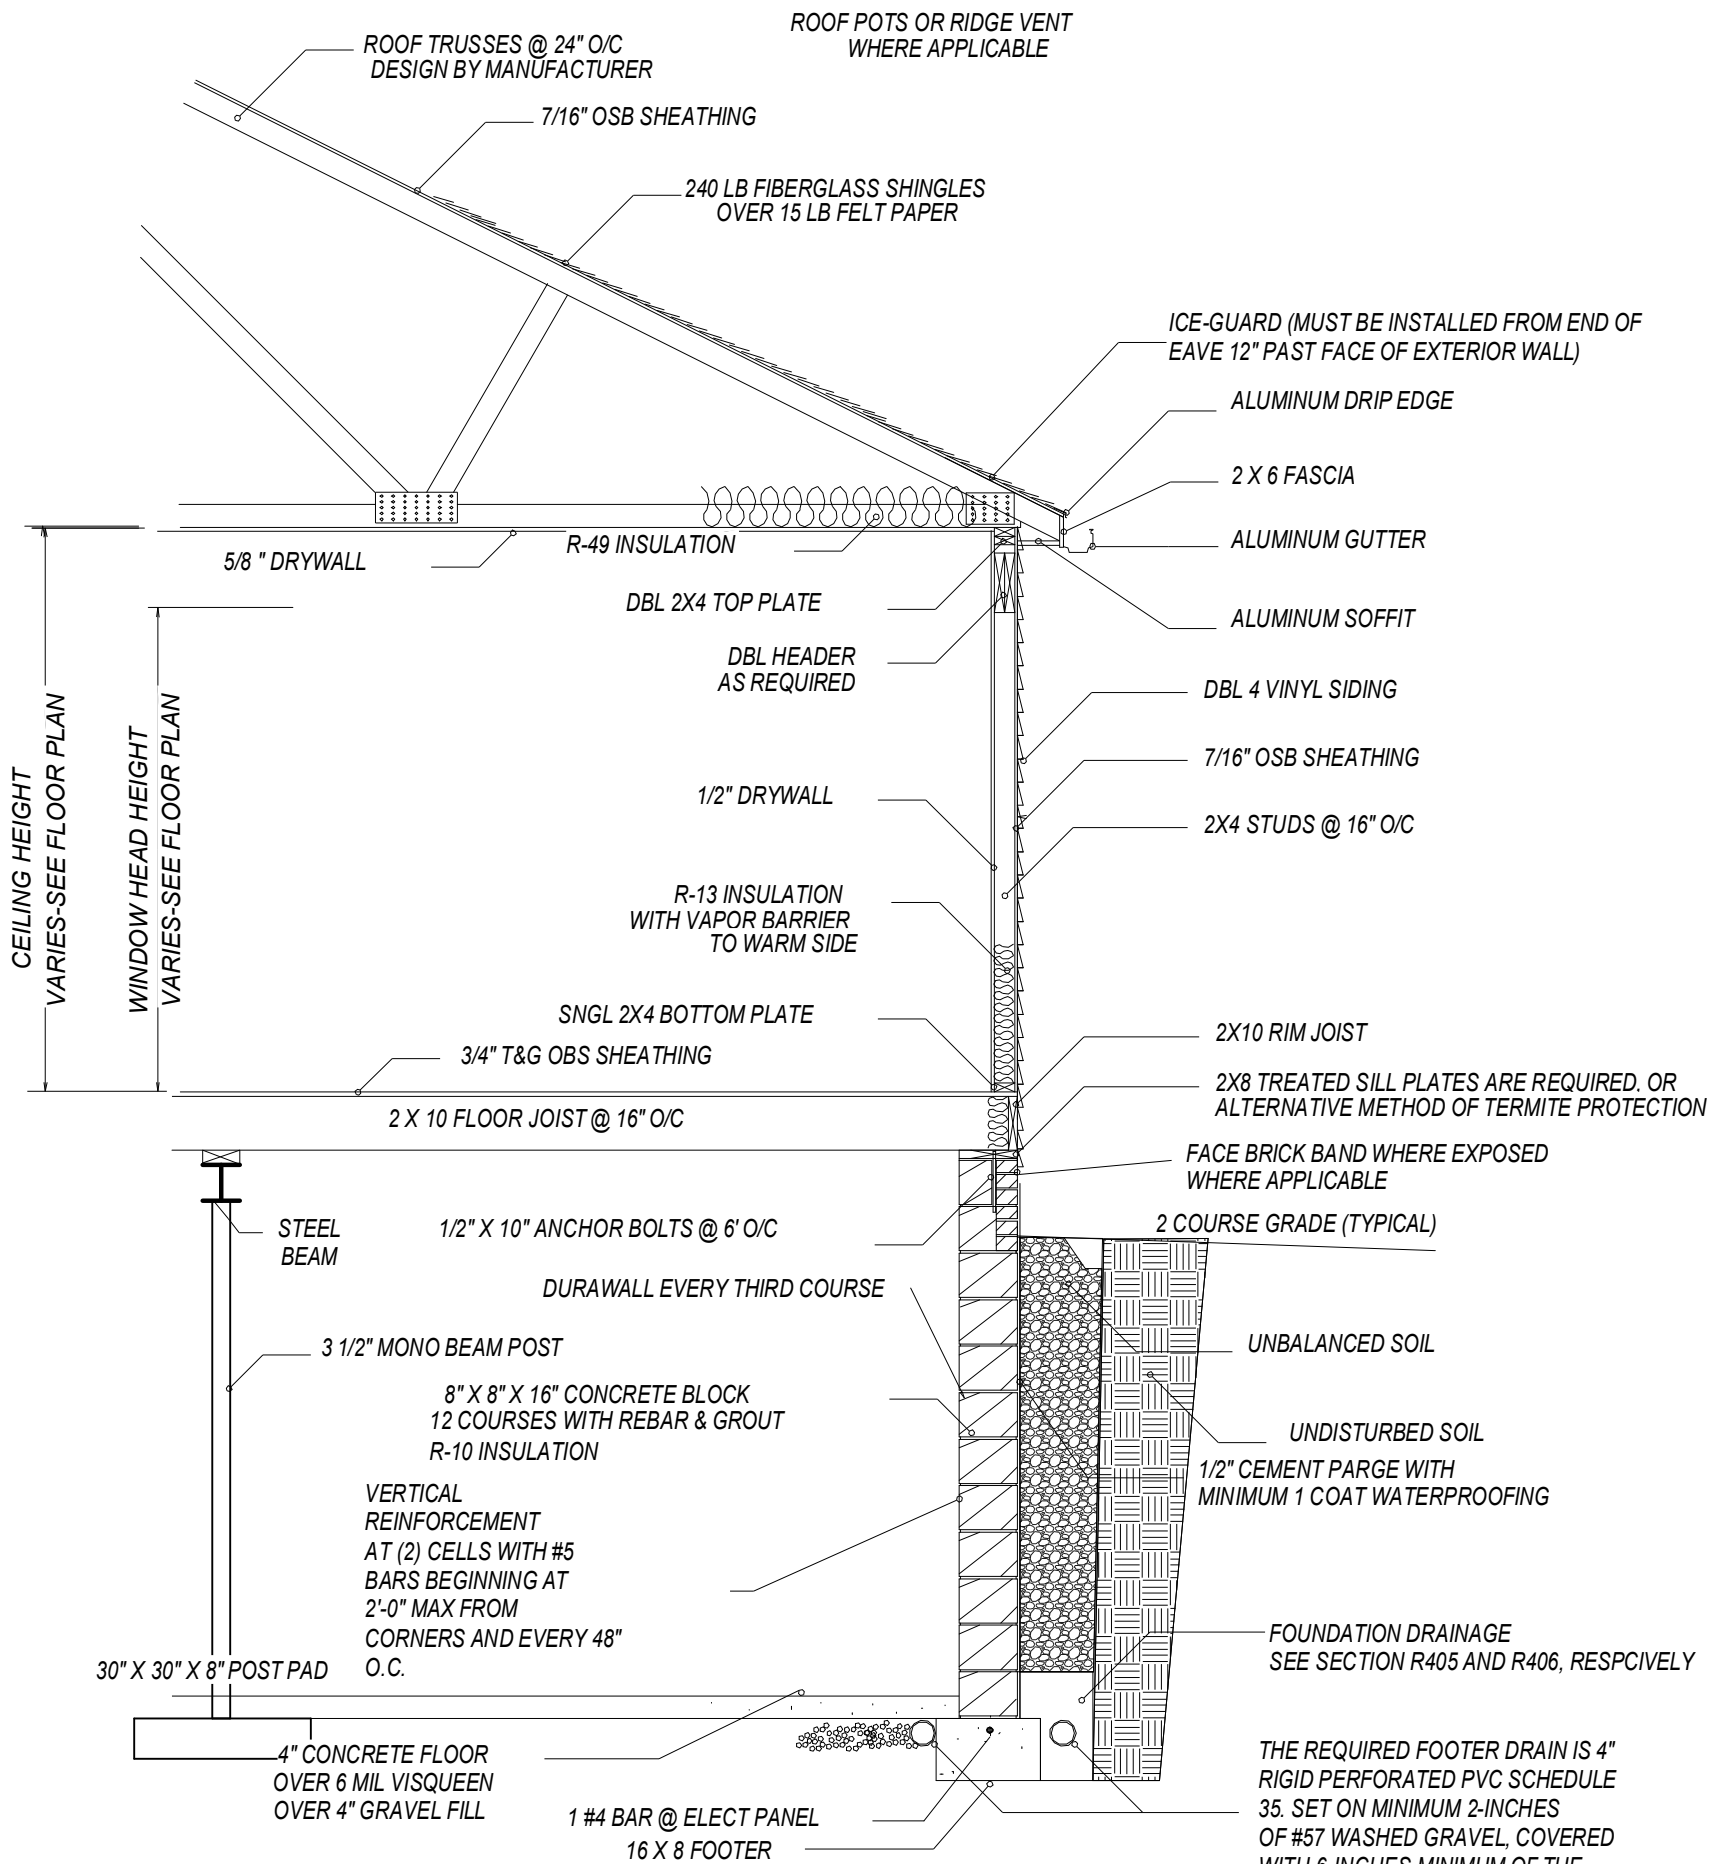

TYPICAL WALL SECTION

DRAWING STATUS: DRAFT



PLAN NUMBER

HD21207

Addition

Sarah Hulburt
234 E Streetsboro St.
Hudson, OH 44236

DRAWN BY

STEVE DONANT

Room sizing and total square feet may vary with elevation changes. Rough openings and hallways may vary.

Elevations are Artist's conceptions.

REVISIONS

NAME	DATE
DL	12/30/21

SCALE

1/8"=1'-0"

Square Feet


1st	768
Total	768

SHEET NAME


Details

SHEET NUMBER

7 OF

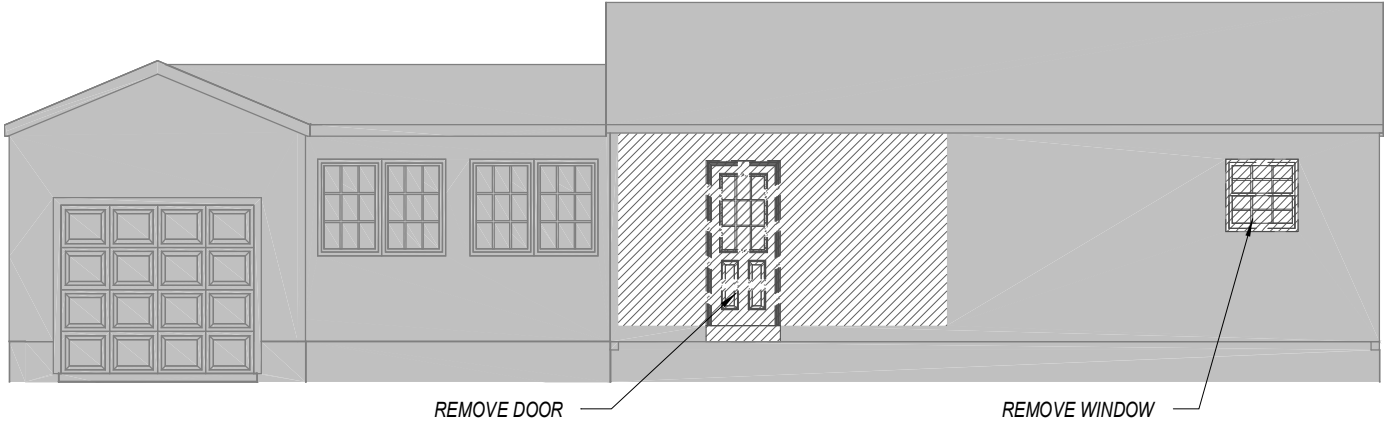

8 DEMO - REAR ELEVATION
1/8" = 1'-0"

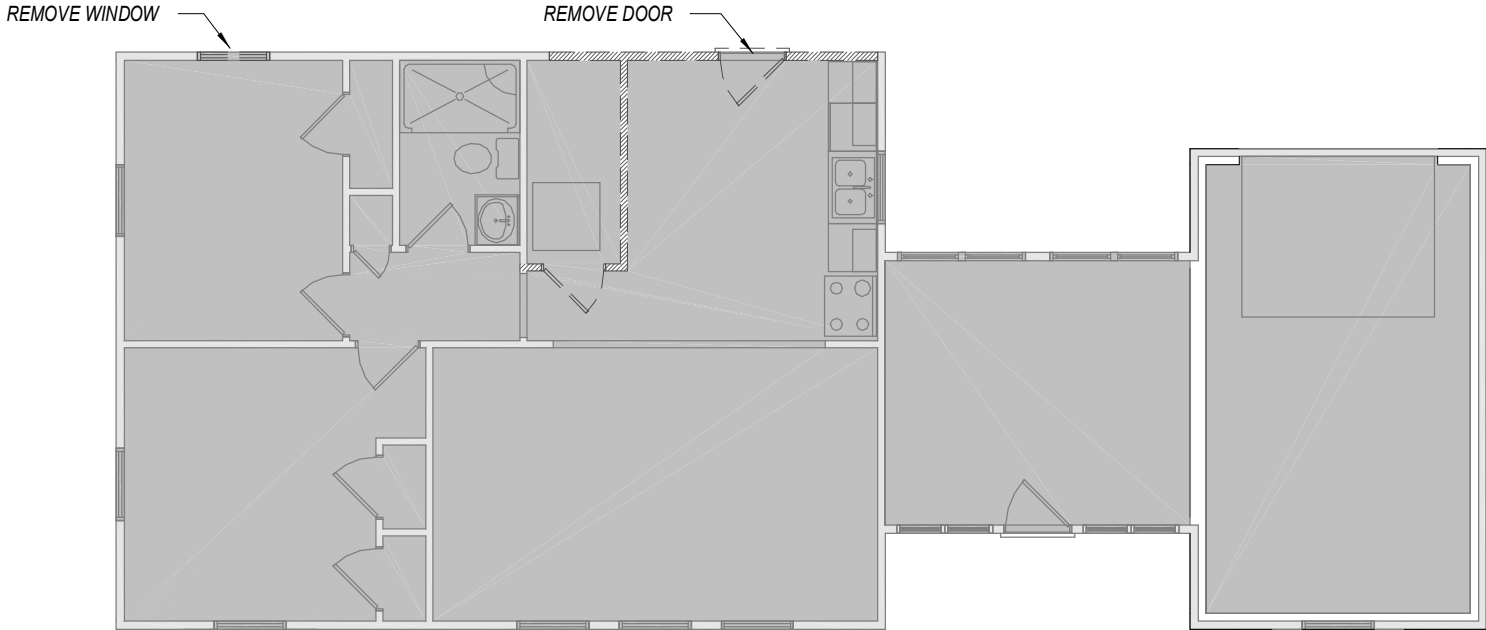

8 DEMO- 01 First Floor
1/8" = 1'-0"

DRAWING STATUS: DRAFT

(330) 267-1341

HOME BY DESIGN

PLAN NUMBER

HD21207

Addition

Sarah Hulburt
234 E Streetsboro St.
Hudson, OH 44236

DRAWN BY

STEVE DONANT

Room sizing and total square feet may vary with elevation changes. Rough openings and hallways may vary. Elevations are Artist's conceptions.

REVISIONS	
NAME	DATE
DL	12/30/21

SCALE
1/8"=1'-0"

Square Feet	
1st	768
Total	768

SHEET NAME
Demolition Plan

SHEET NUMBER
8 OF











234







