





Tracy & Lese Brefka
1 Ellsworth Court
East exposure

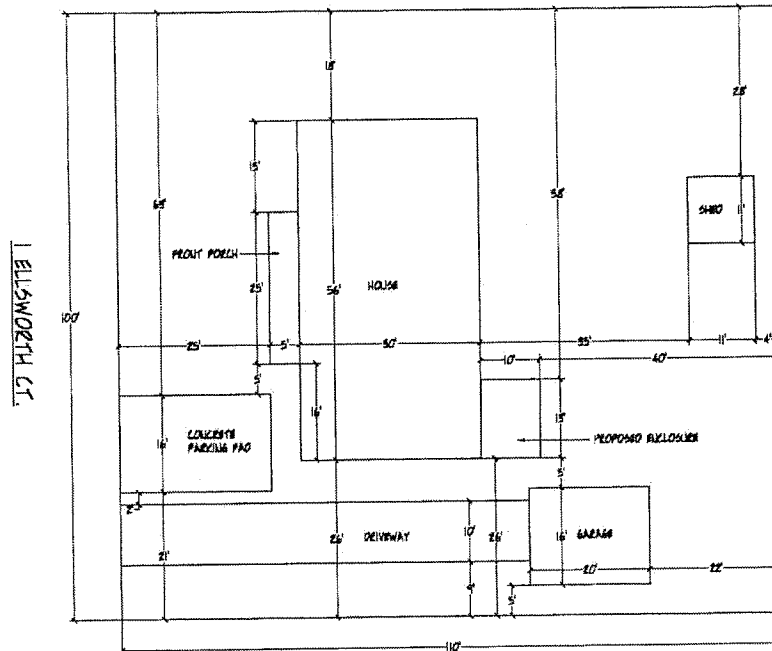

PLOT PLAN

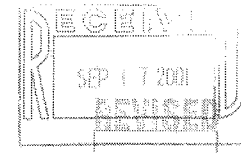

SHEET 1 OF 3

CITY OF HUDSON

ZC#24286 APPROVED SEP 19 2001

Seagor P. Hannon
ZONING INSPECTOR

THIS DRAWING IS THE PROPERTY OF PATIO ENCLOSURES, INC. ALL RIGHTS RESERVED. DUPLICATION OF THIS DRAWING IN ANY FORM IS NOT PERMITTED WITHOUT THE EXPRESSED WRITTEN CONSENT OF PATIO ENCLOSURES, INC.

DRAWN
S.O.T.
DATE
07.24.01
SCALE
1" = 20'-0"



700 E. HIGHLAND ROAD
MACEDONIA, OHIO 44056
(216) 467-4267

TRACY BEEFKA
1 ELLSWORTH CT.
HUDSON, OHIO 44236
330-650-0324

JOB NO. 25555



Tracy & Wese Brefka
1 Ellsworth Court
Front view (~~North~~ South exposure)




Tracy & Wese Brefka
1 Ellsworth Court
West exposure

SCHEDULE OF MATERIALS:

COLUMNS:	6X6 CLEAR CEDAR LUMBER / S4S
JOIST(S):	2 X 10 / 2 X 8 PRESSURE TREATED LUMBER TYPICAL CONSTR. @ 16" O.C.
PORCH SURFACE:	AZEK PORCH 5/4" X 6" FLOORING / COMPOSITE
HEADERS & BEAMS:	EXISTING
RAILING:	OPTIONAL
STEP(S):	EXISTING CONCRETE / TREATED LUMBER.
DETAILS / COLUMNS:	AZEK & CROWN
GUTTER(S):	EXISTING




SOUTH ELEVATION

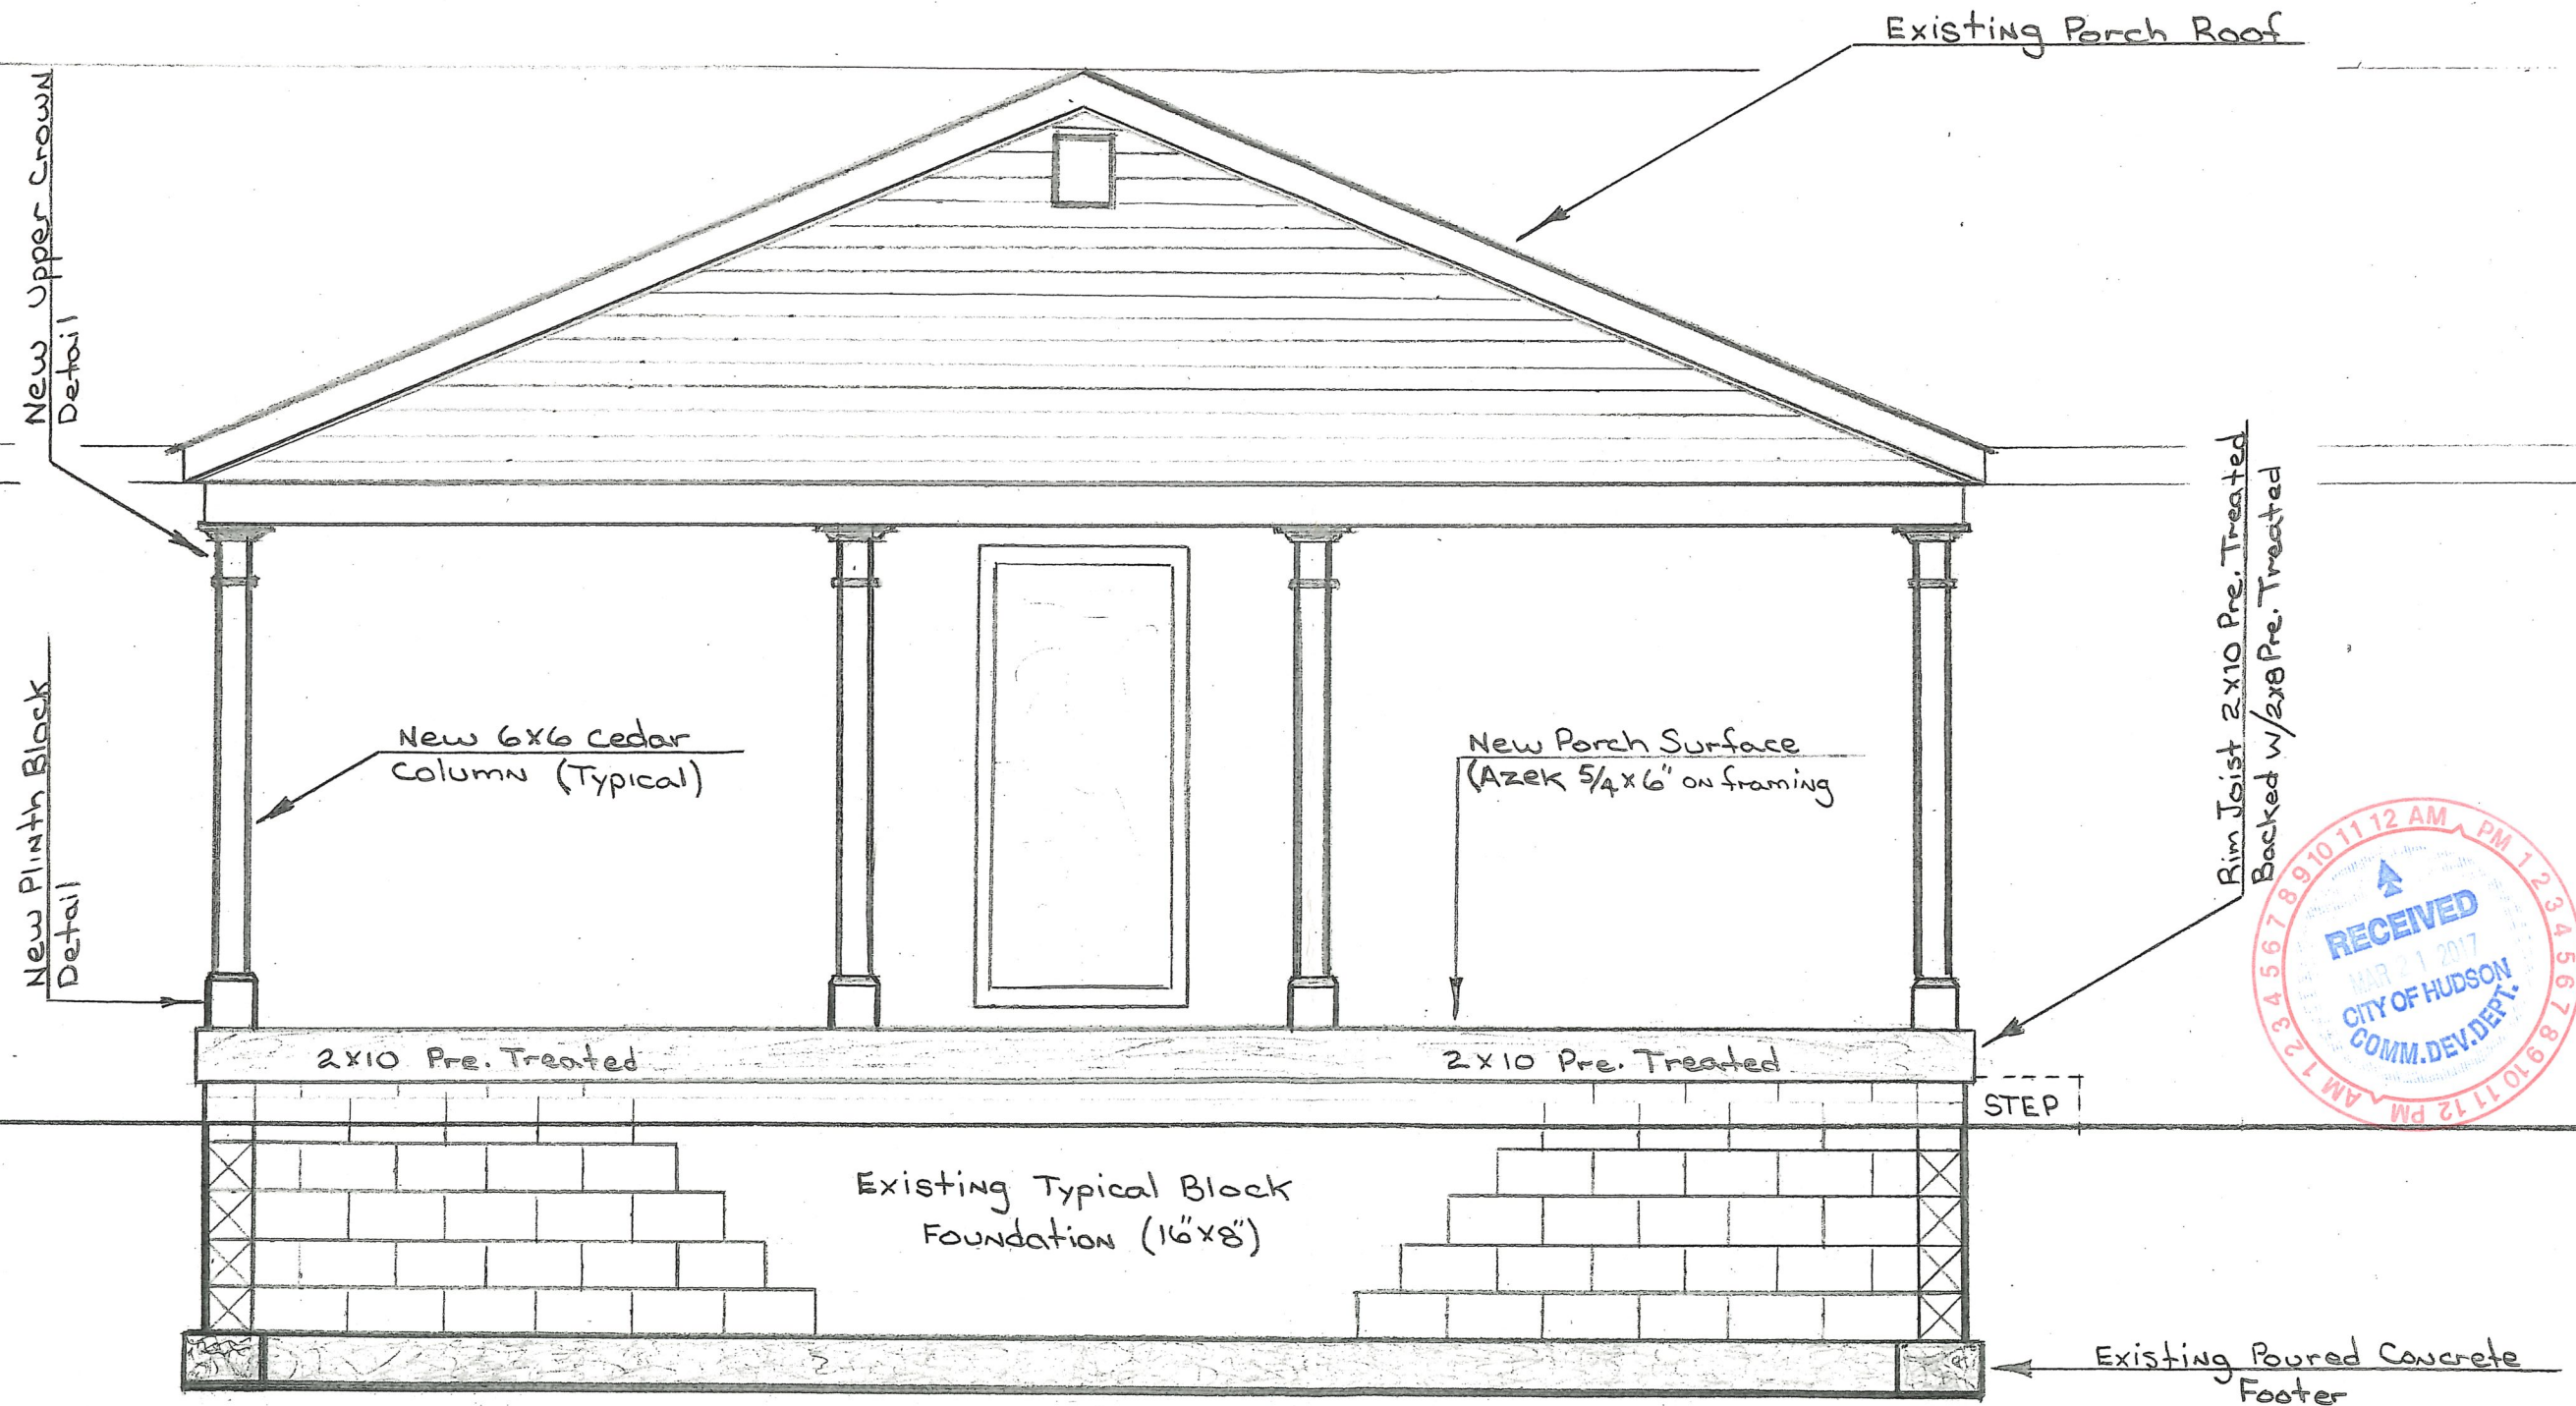

Measuring Up
Louis J. Buch
8837 Oswalt Avenue N.E.
Alliance, Ohio 44601
(330)581-3413

Tracy & Liese Brefka
1 Ellsworth Court
Hudson, Ohio 44236

$\frac{3}{8}'' = 1'$

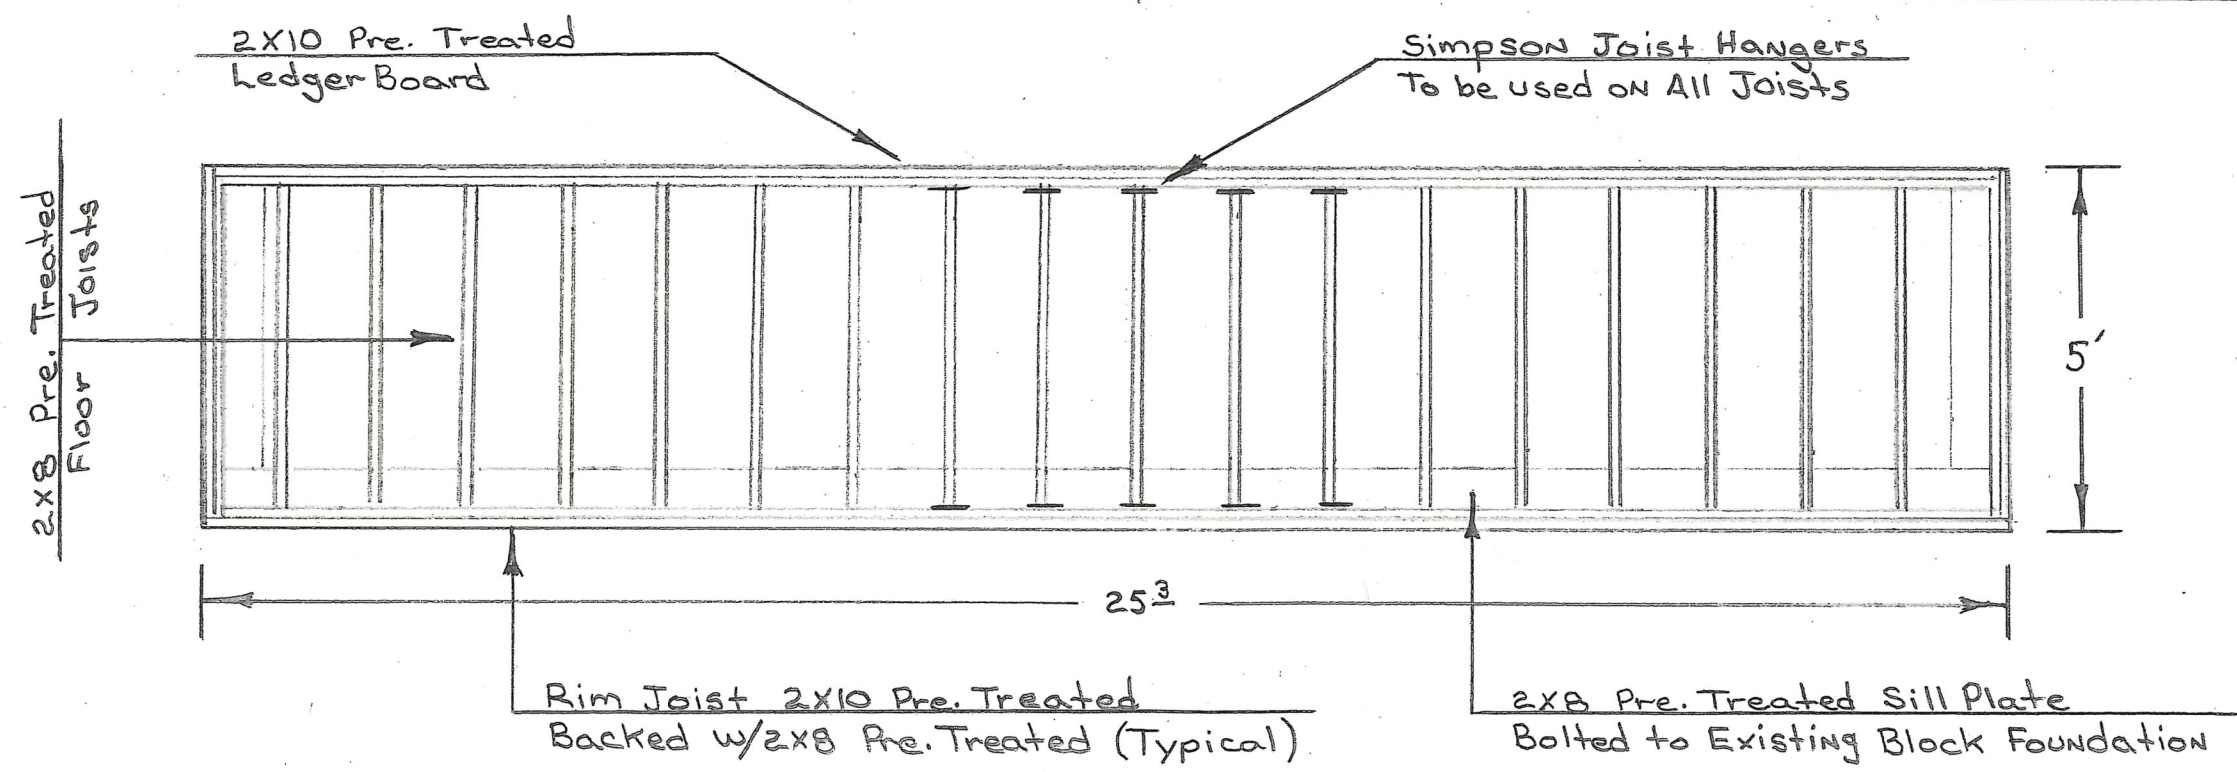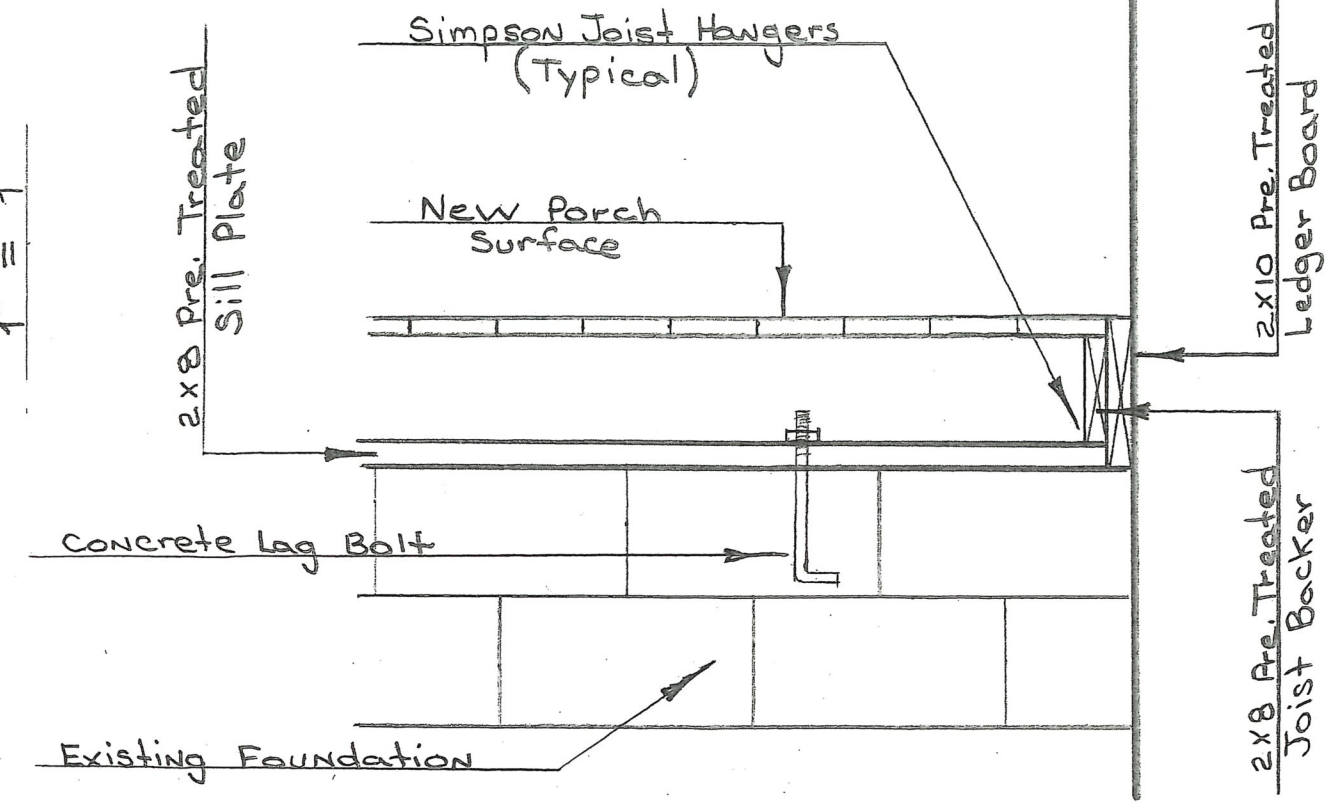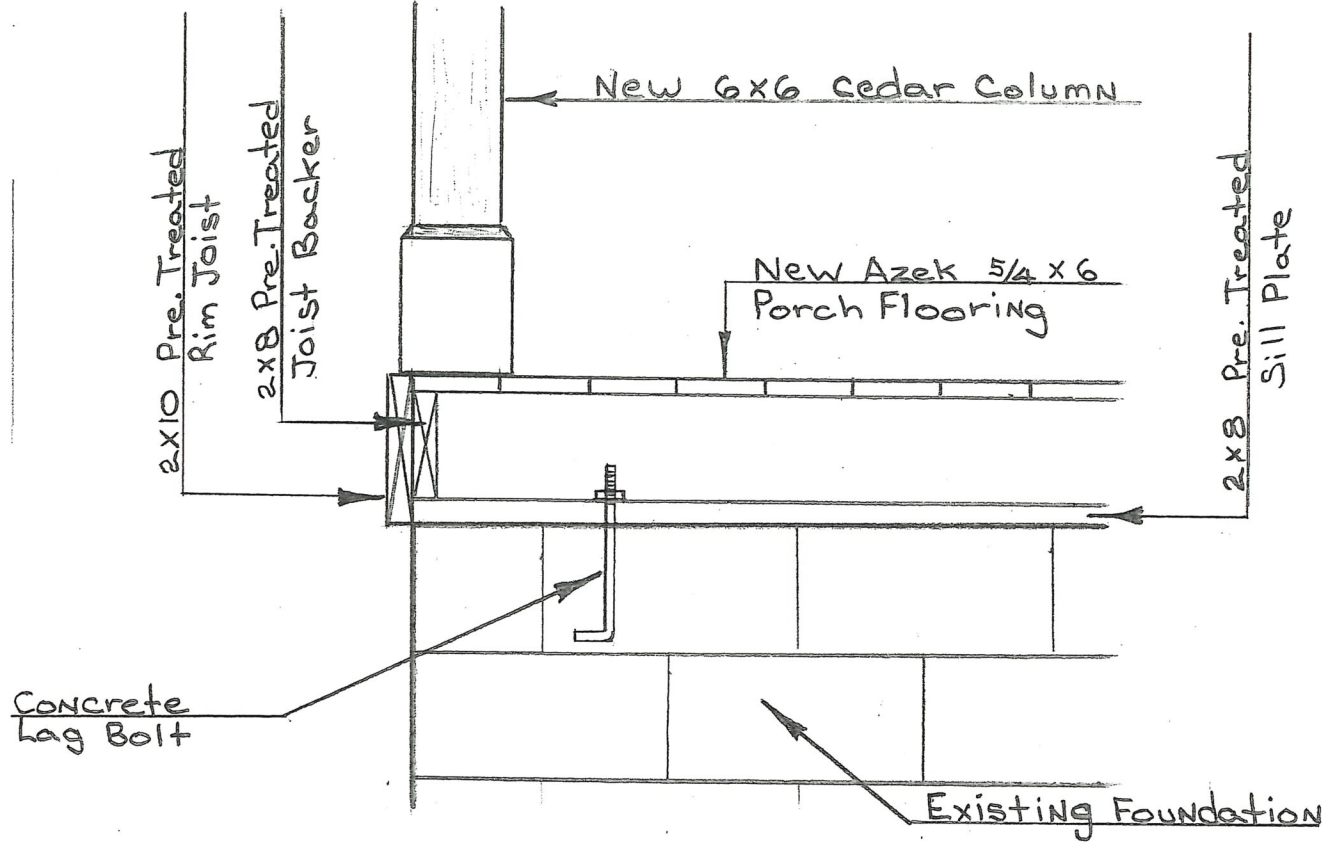

JOIST LAYOUT


ATTACHMENT DETAILS




Measuring Up
Louis J. Buch
8837 Oswalt Avenue N.E.
Alliance, Ohio 44601
(330) 581-3413

Tracy & Liese Brefka
1 Ellsworth Court
Hudson, Ohio 44236

WEST ELEVATION

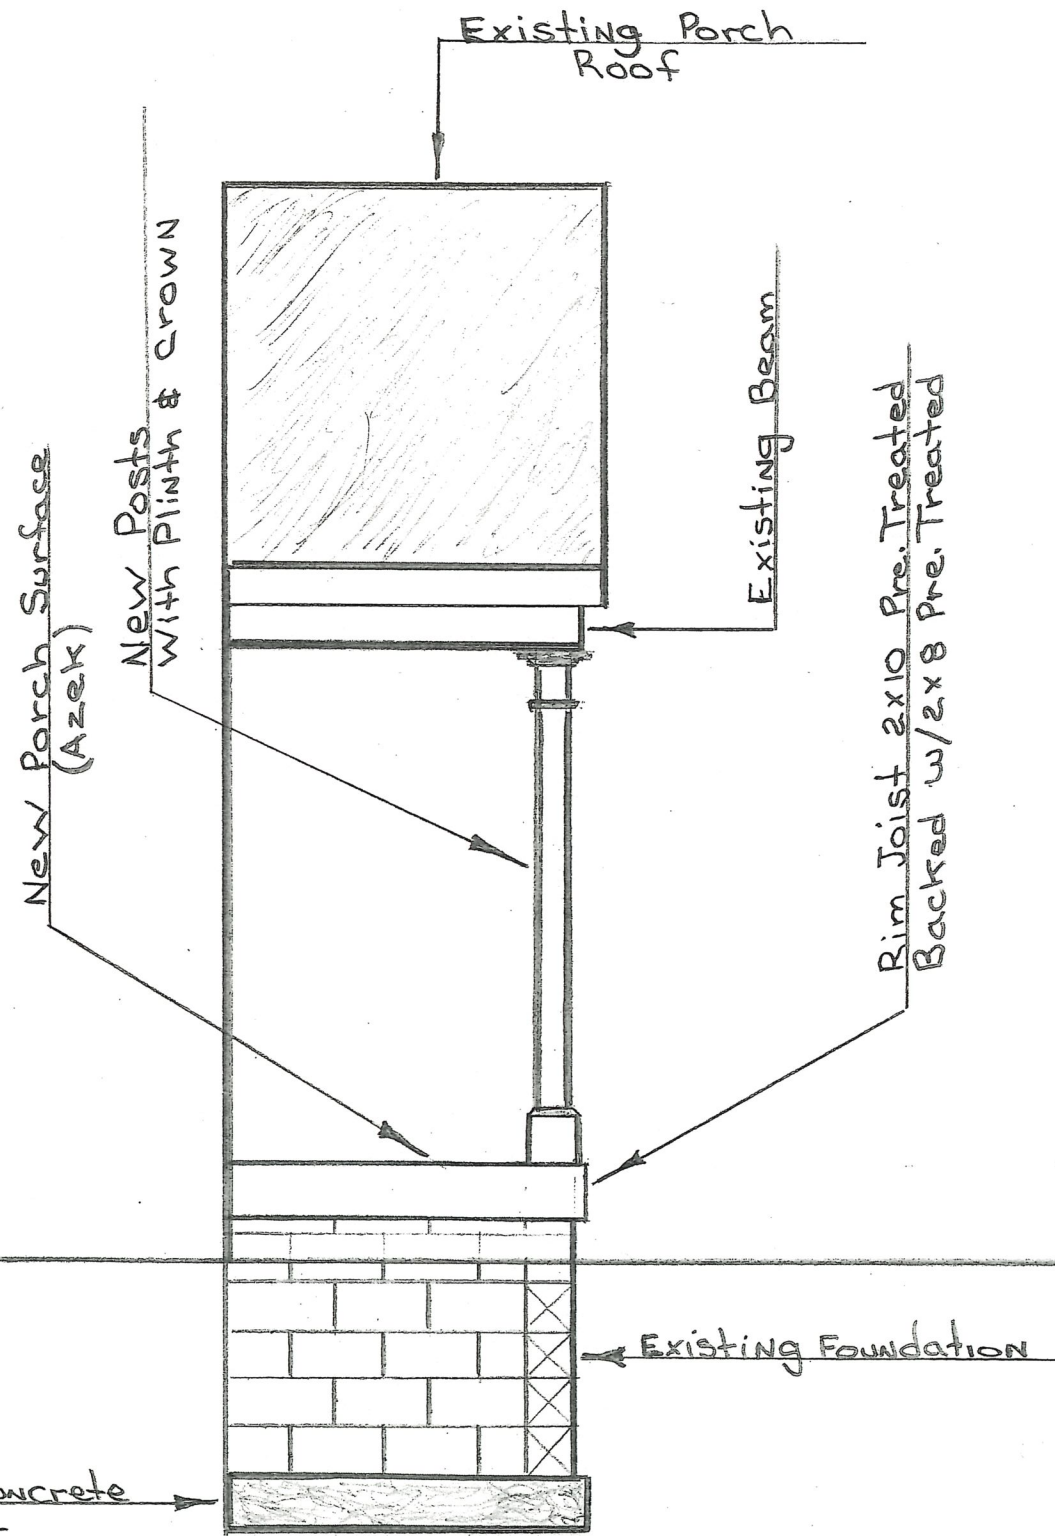

EAST ELEVATION

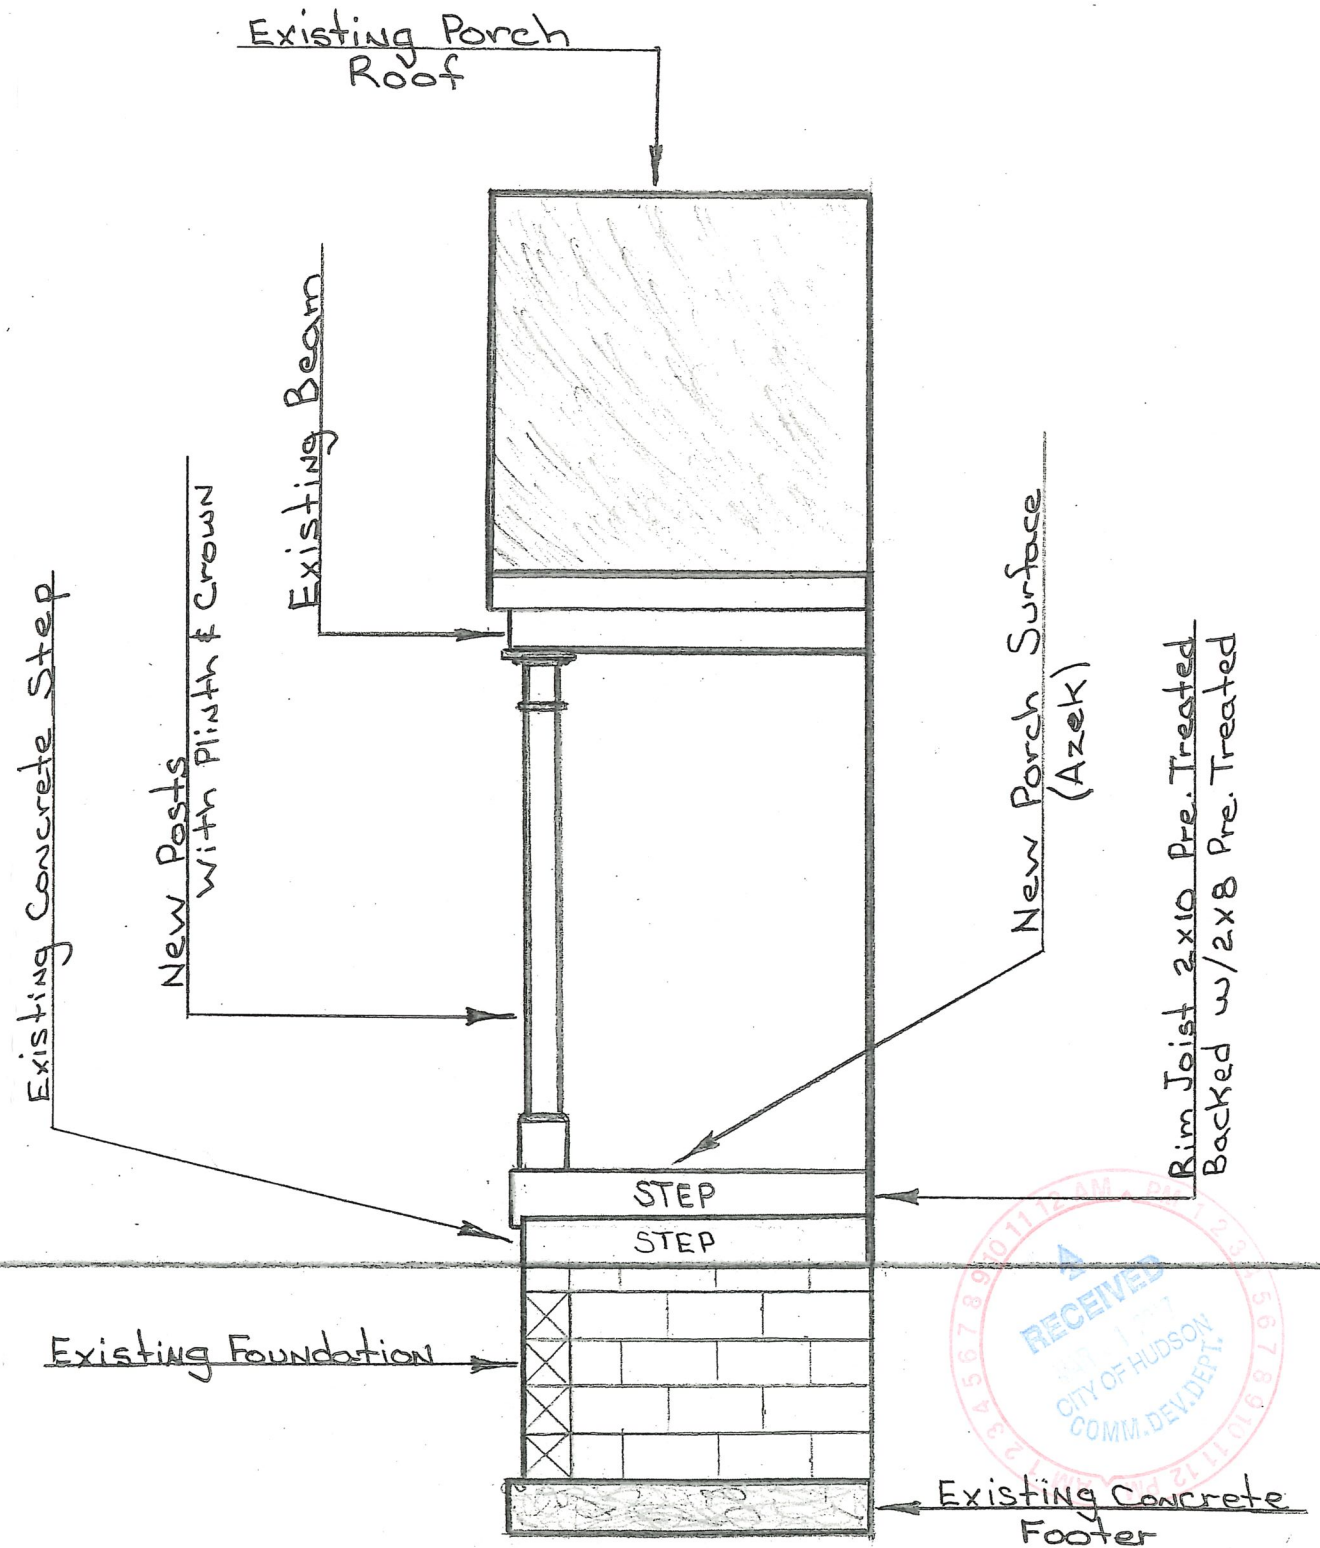

Measuring Up
Louis J. Buch
8837 Oswalt Avenue N.E.
Alliance, Ohio 44601
(330)581-3413

Tracy & Liese Brefka
1 Ellsworth Court
Hudson, Ohio 44236

3/8" = 1'