




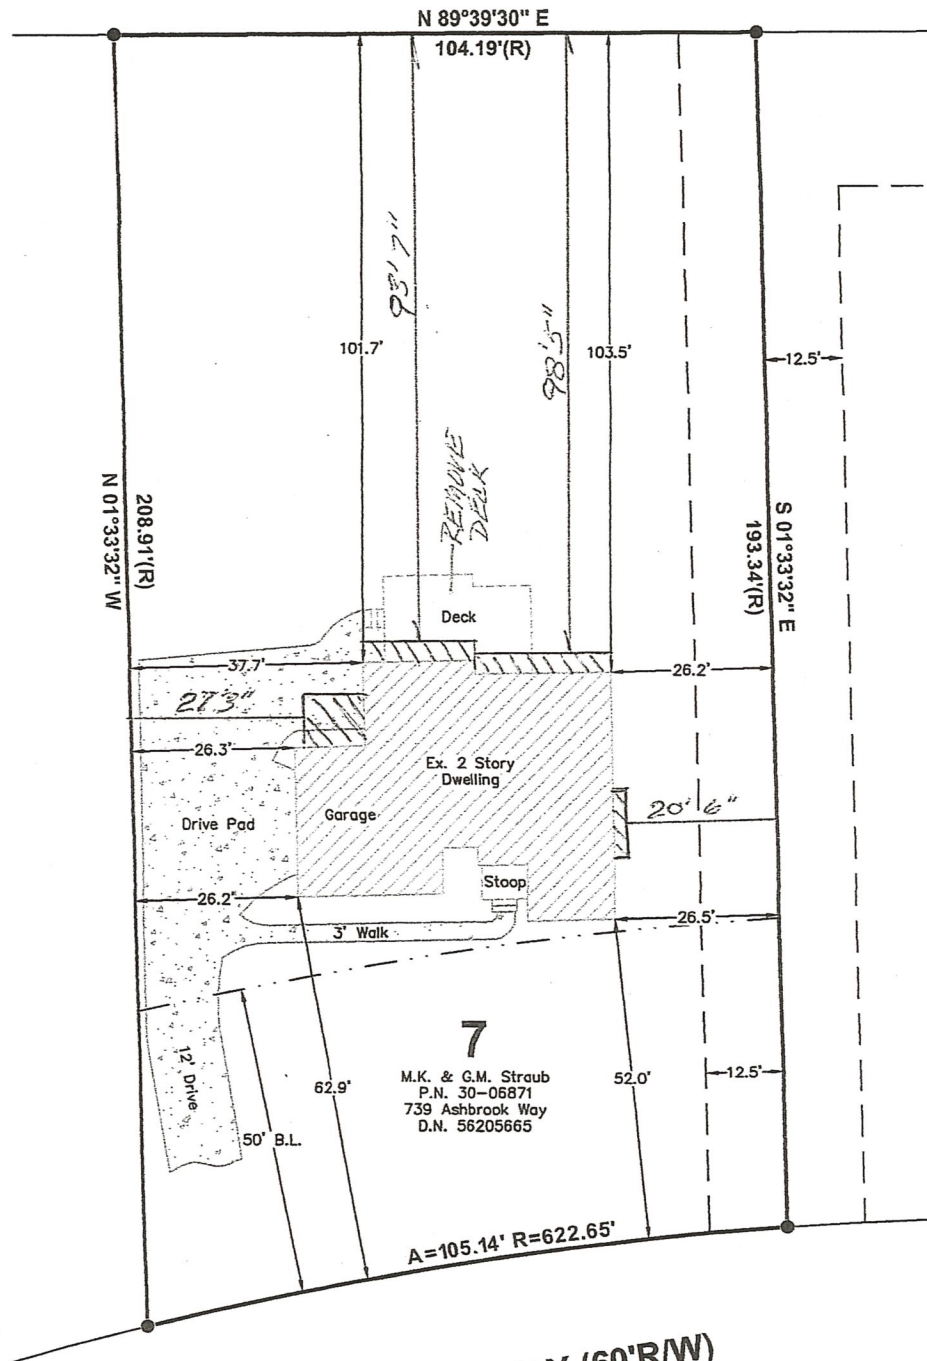

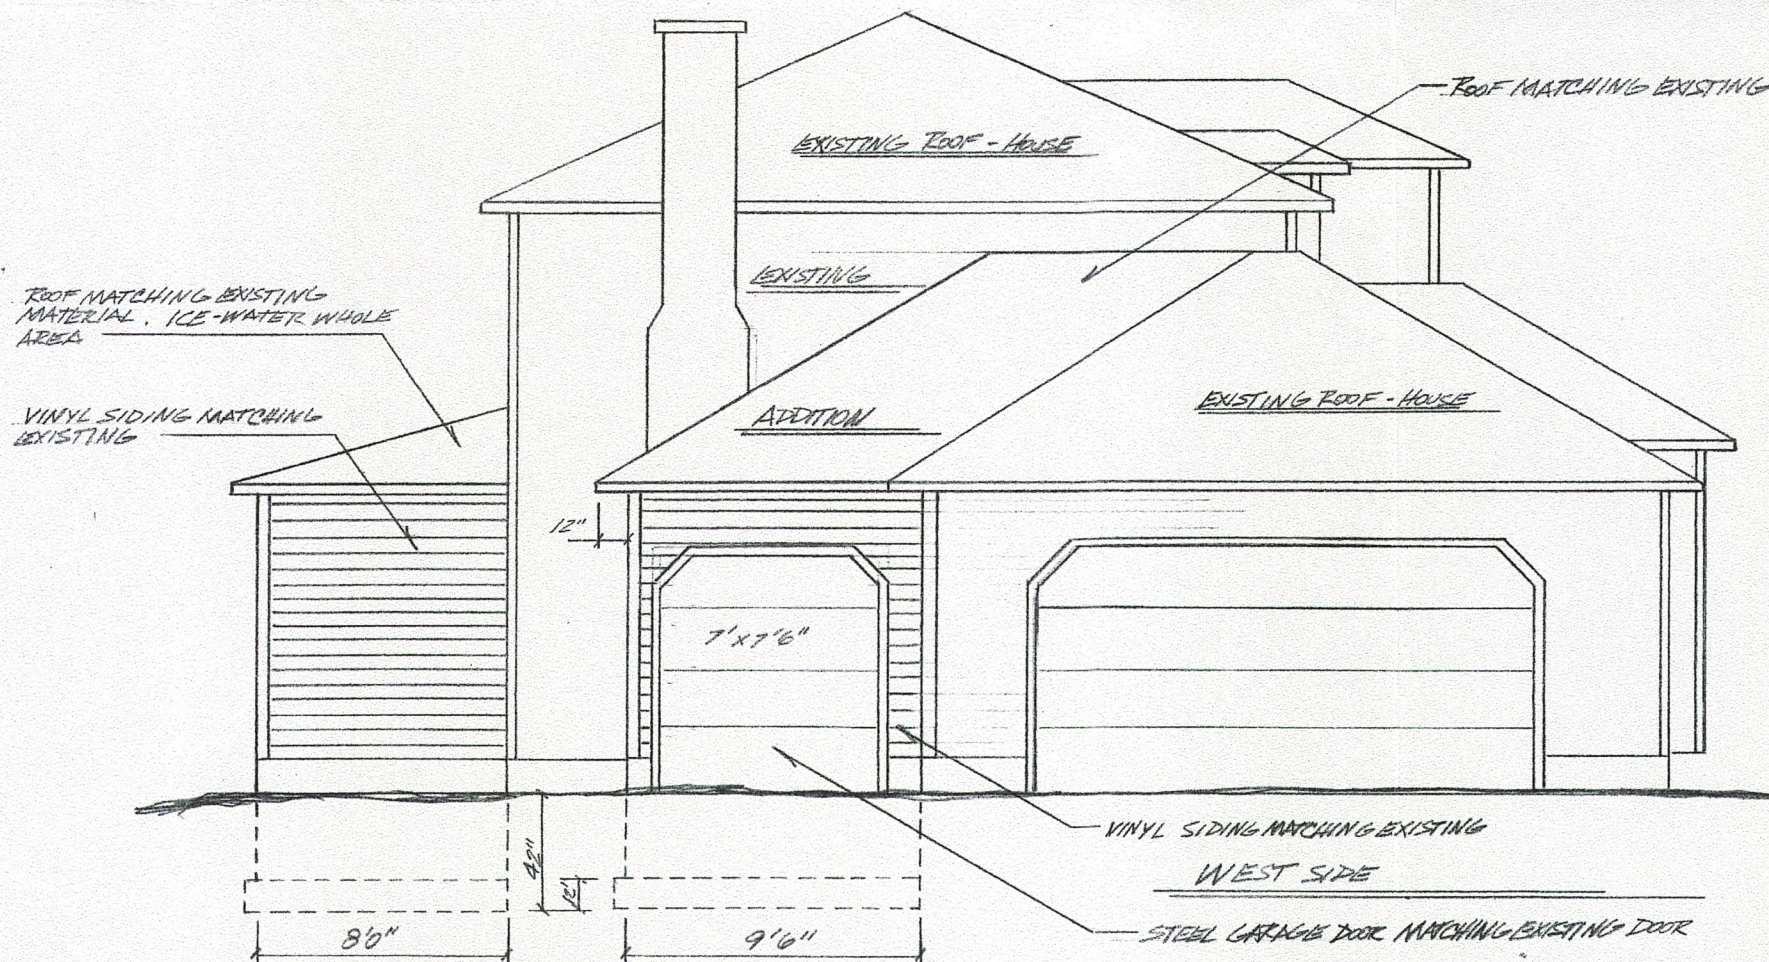



SOUTH SIDE

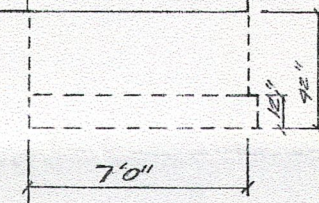


WEST SIDE





JERRY MARIAN STRAUSS 739 ASHERBOKE WAY		
SCALE: 1/4"	APPROVED BY:	DRAWN BY: PD
DATE: 3-6-17		REVISED:
PAVING RENOVATIONS		
SOUTH WEST ELEVATIONS		DRAWING NUMBER: 1

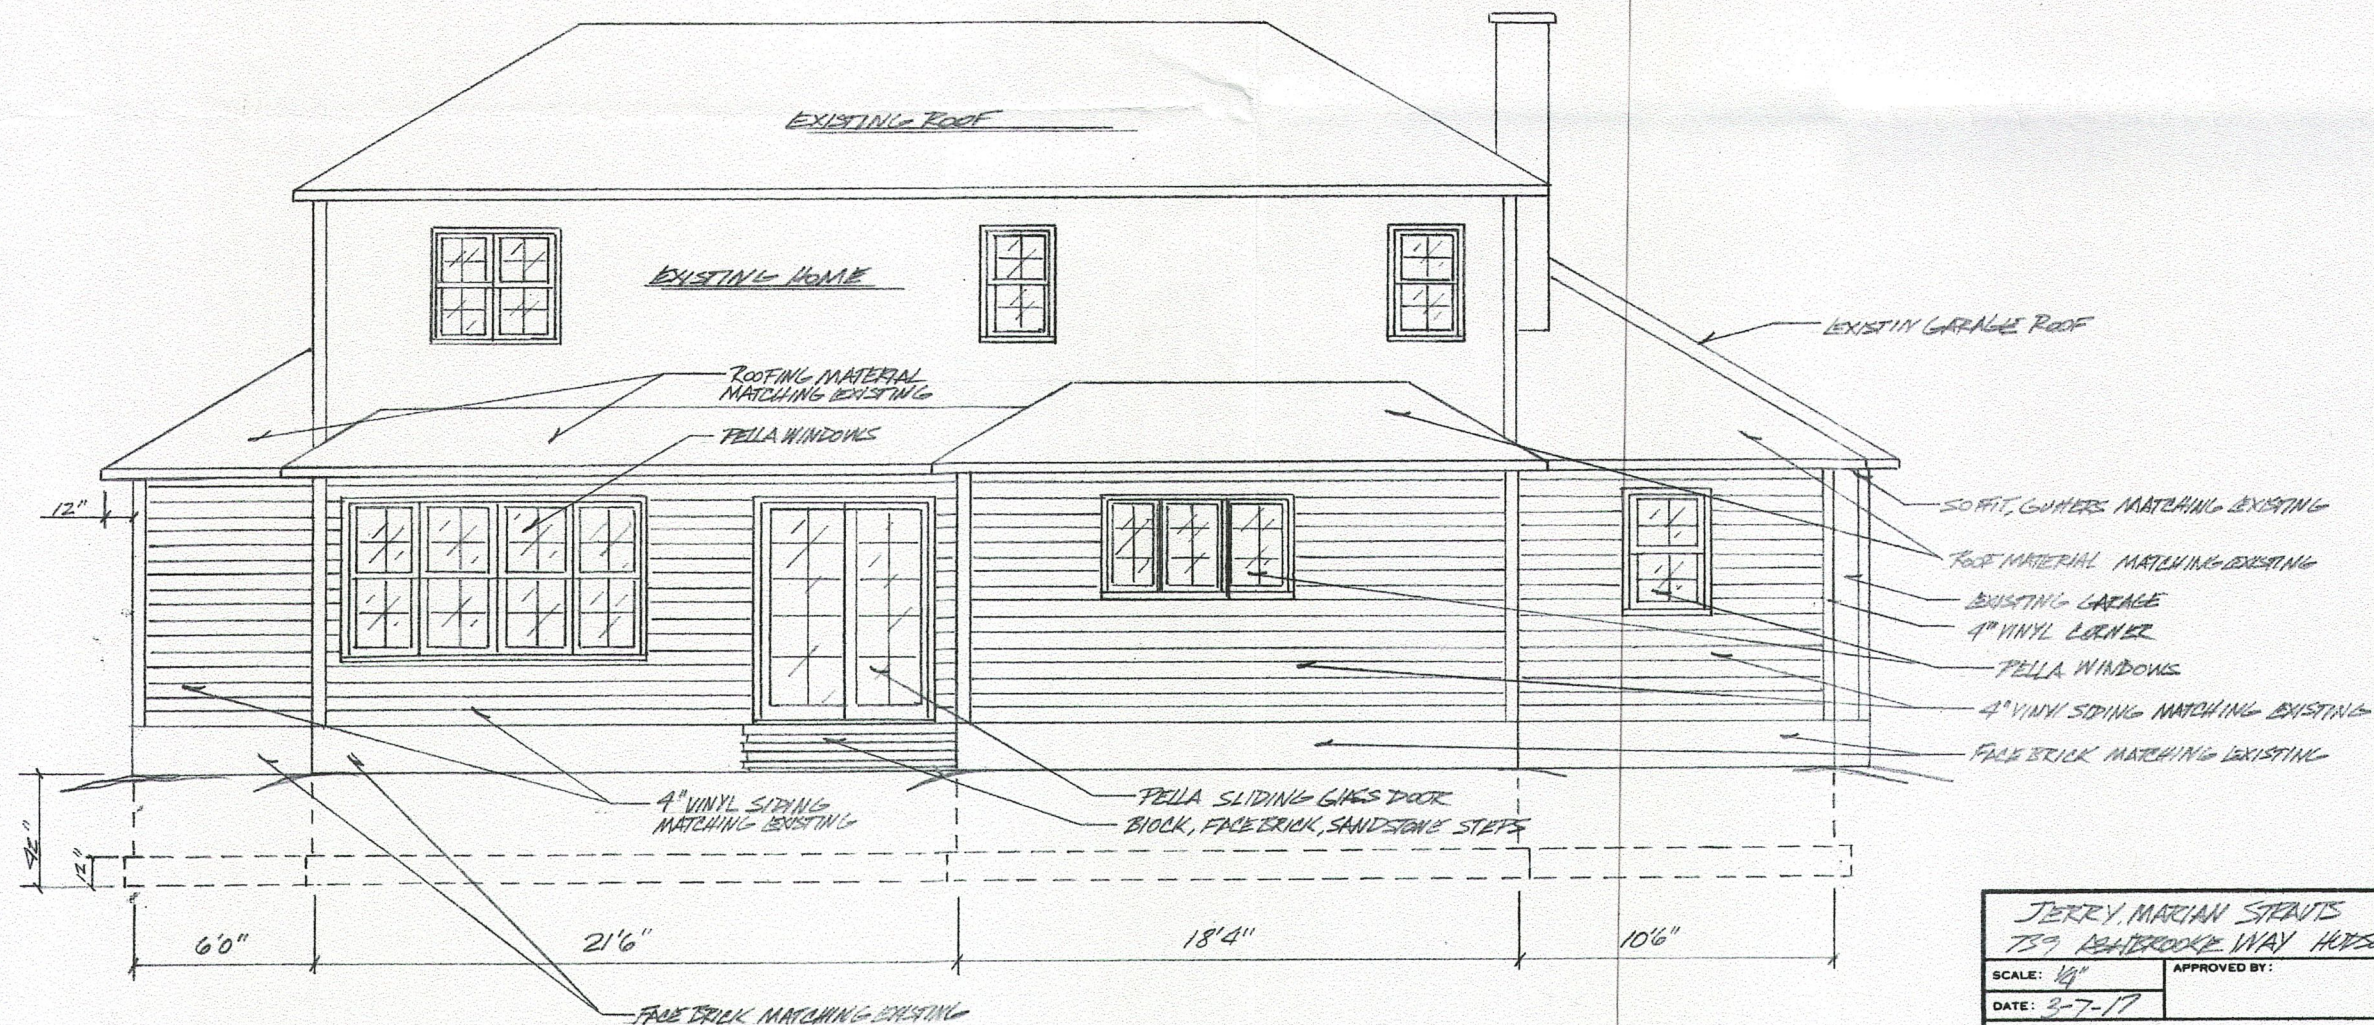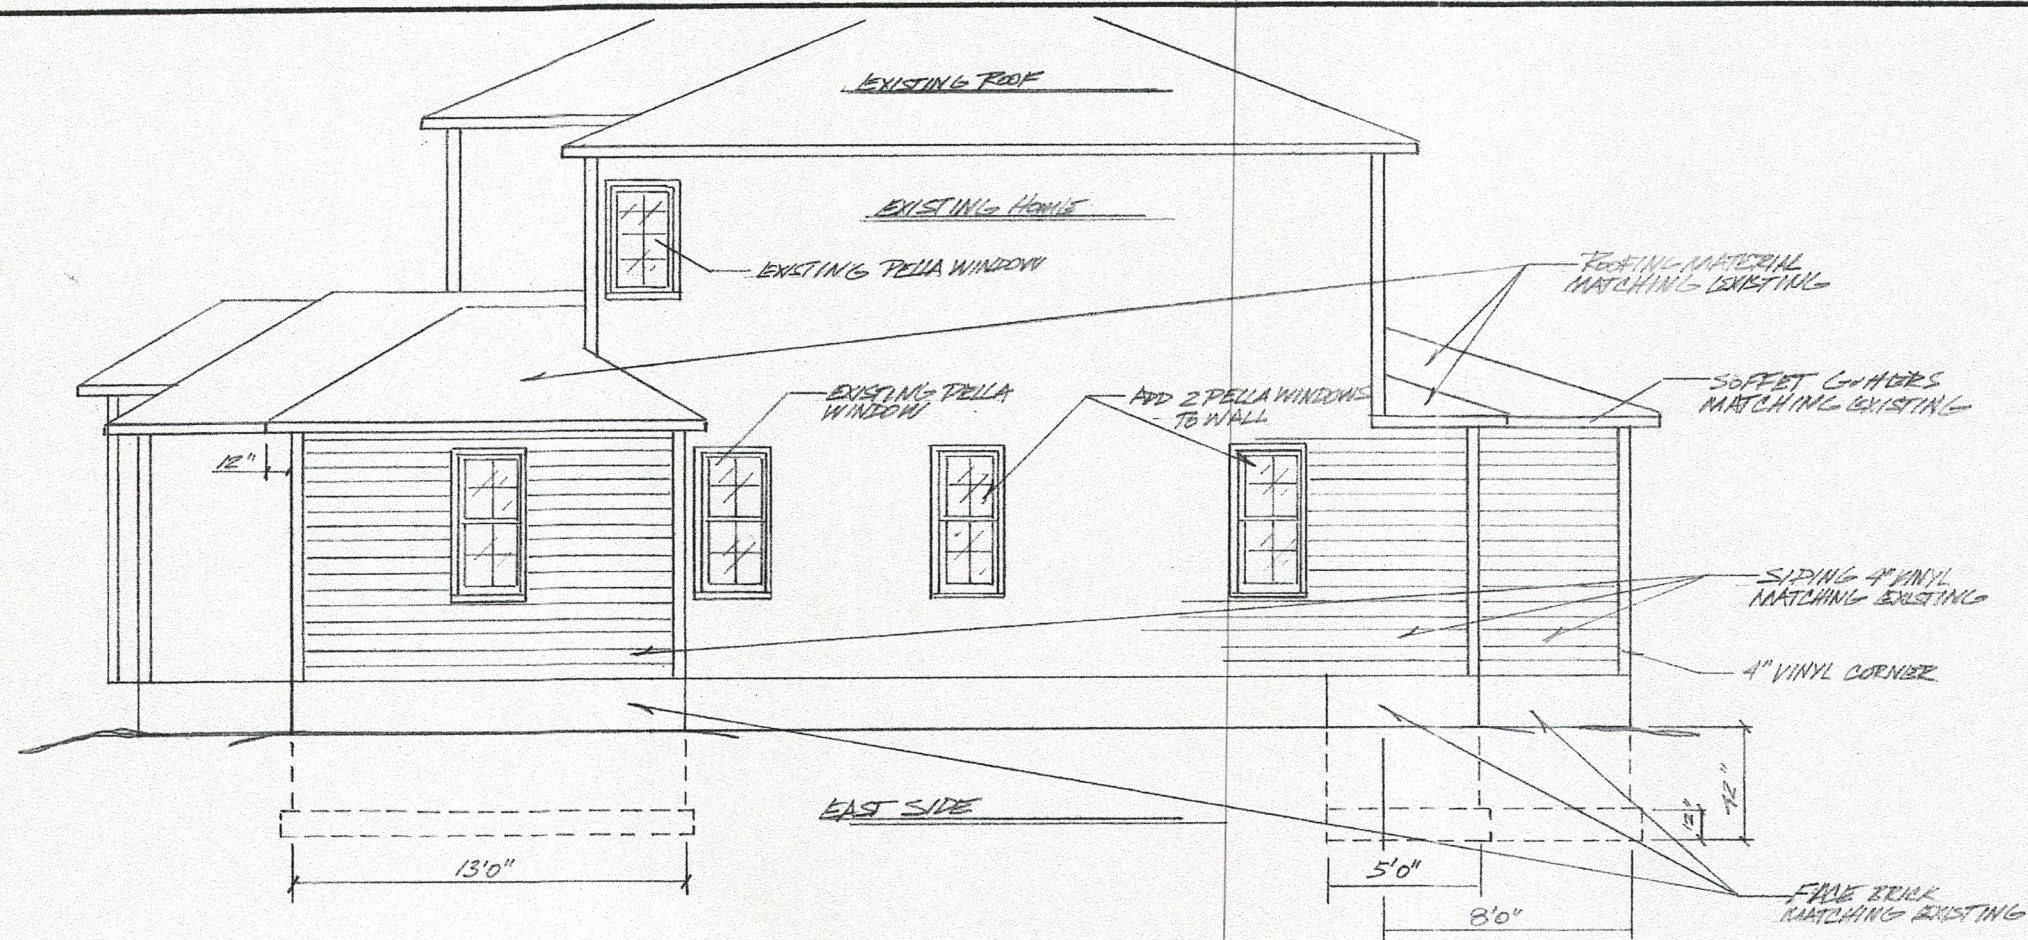

JERRY MARION STANTIS 739 BATHURST WAY HUDSON, OHIO		
SCALE: 1/8"	APPROVED BY:	DRAWN BY: TP
DATE: 3-7-17		REVISED:
PALMISTO RENOVATIONS		
NORTH-EAST ELEVATIONS		DRAWING NUMBER: 2

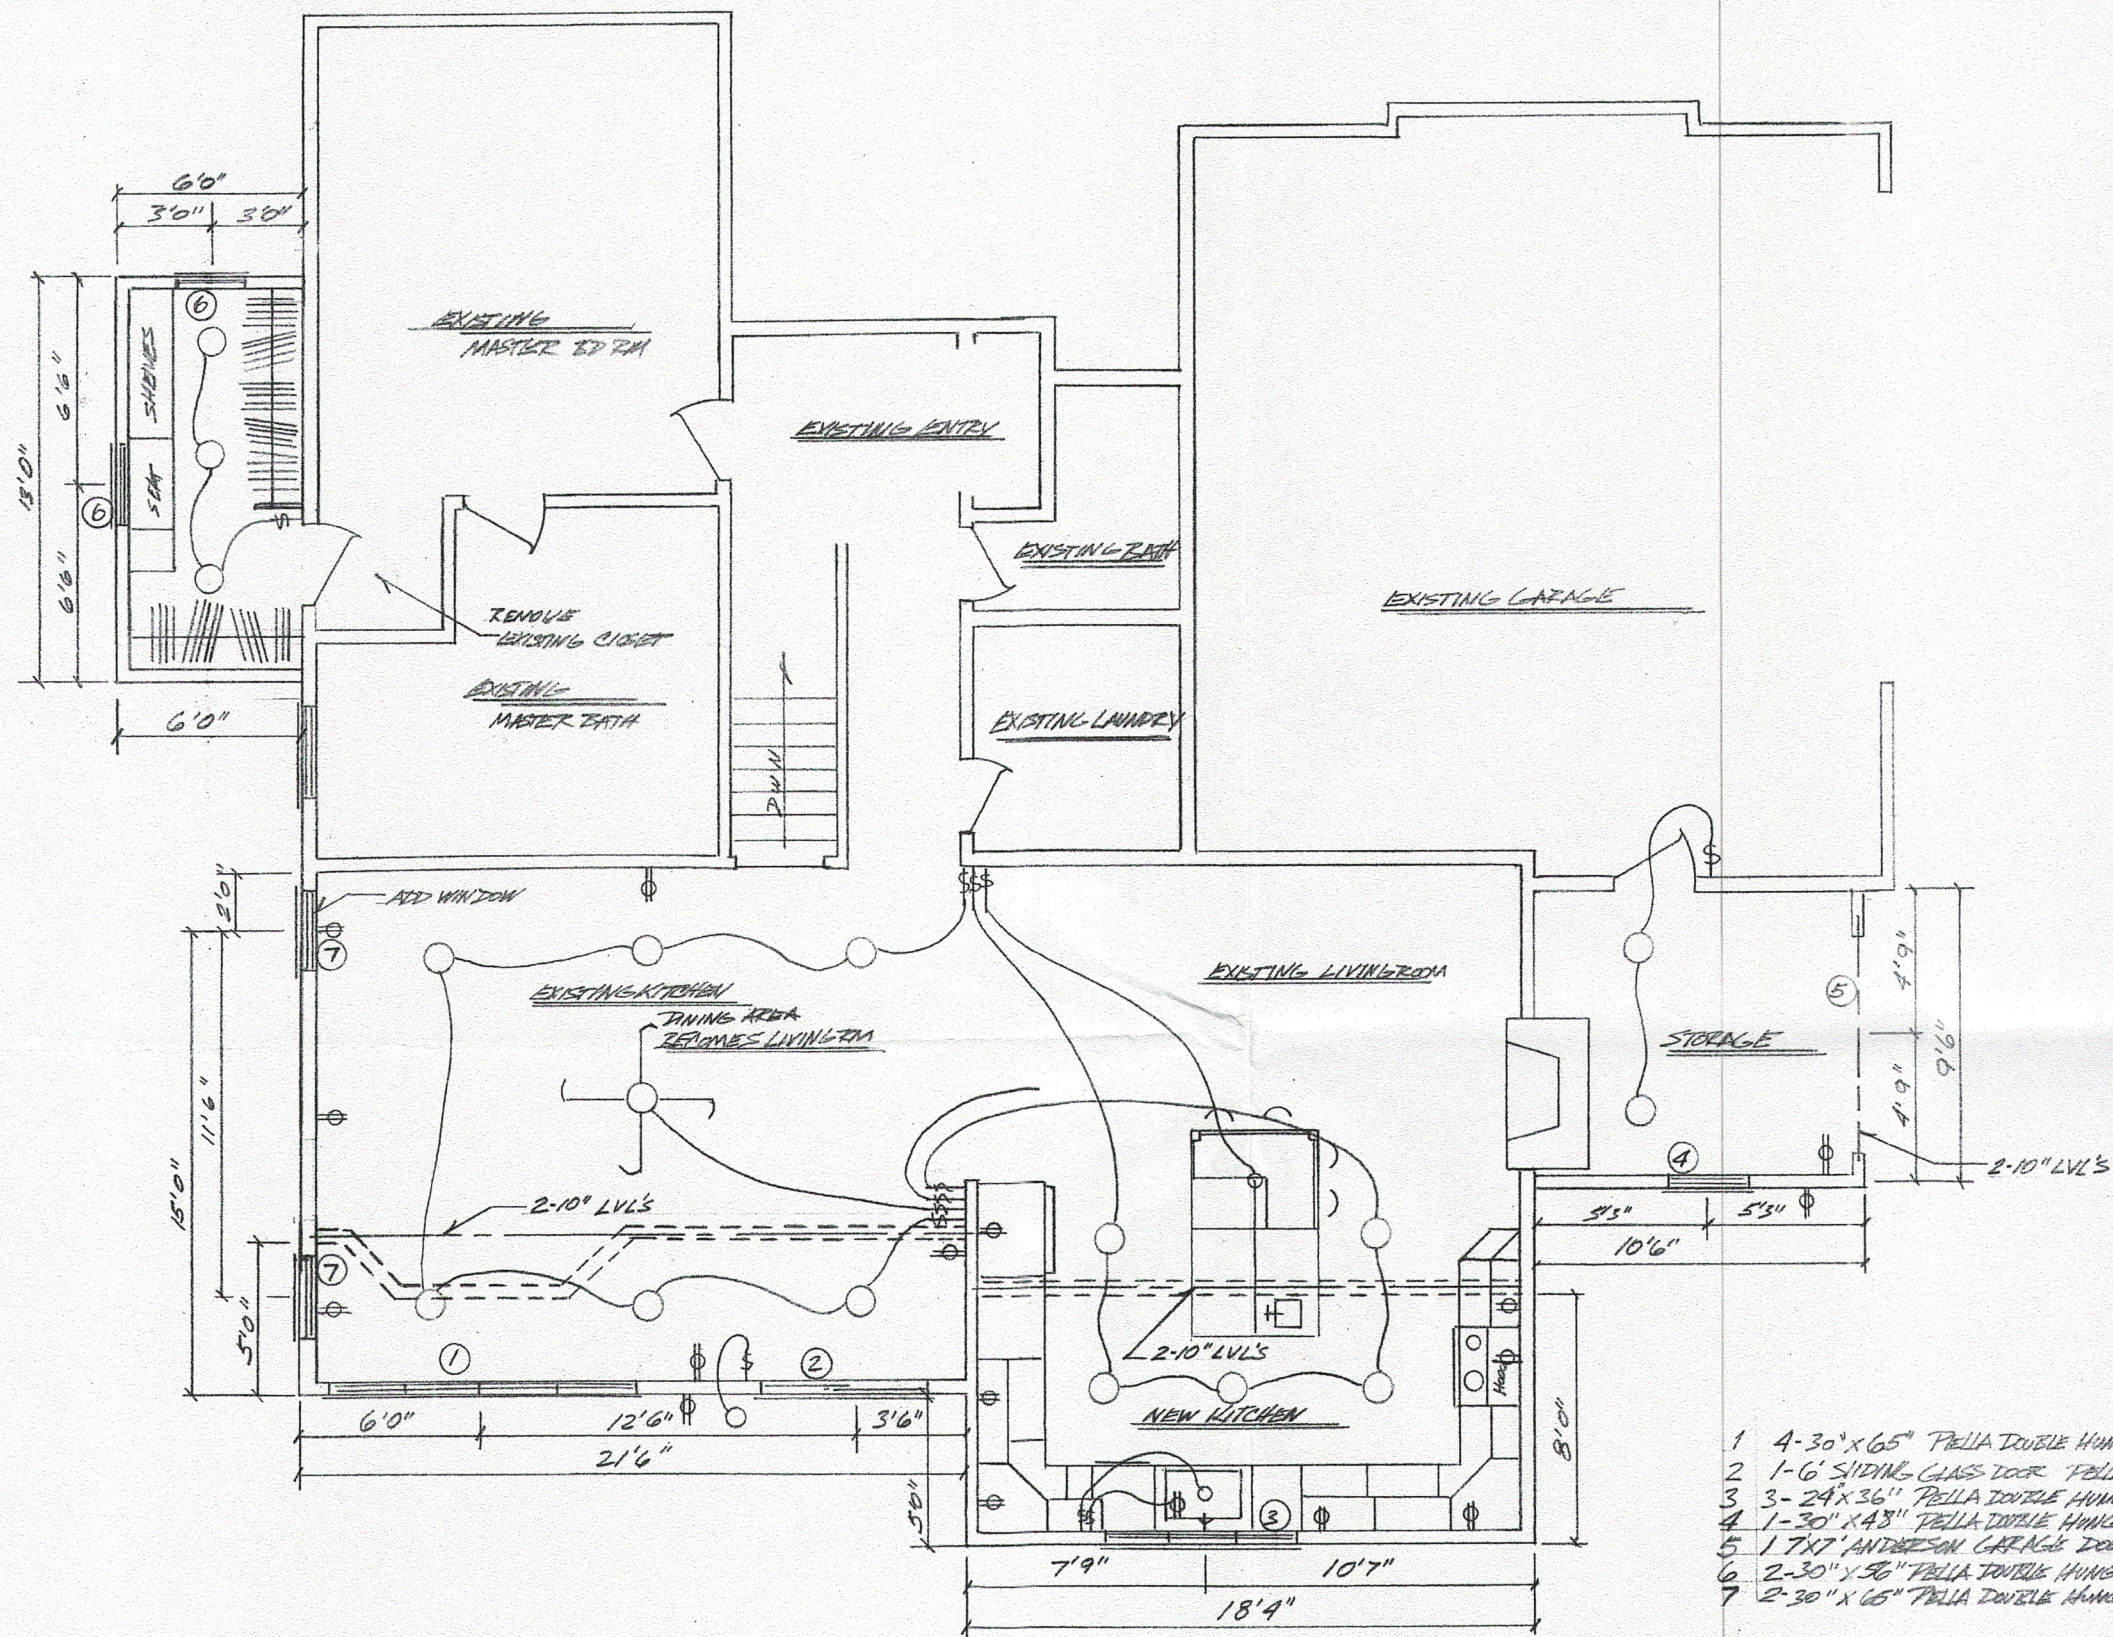

JERR, MARIAN STRUBS 789 ASHBROOK WAY HUDSON		
SCALE: 1/4"	APPROVED BY:	DRAWN BY PP
DATE: 3-16-17		REVISED
PAUMED RENOVATIONS		
ROOM ADDITIONS FLOOR PLAN		DRAWING NUMBER 3

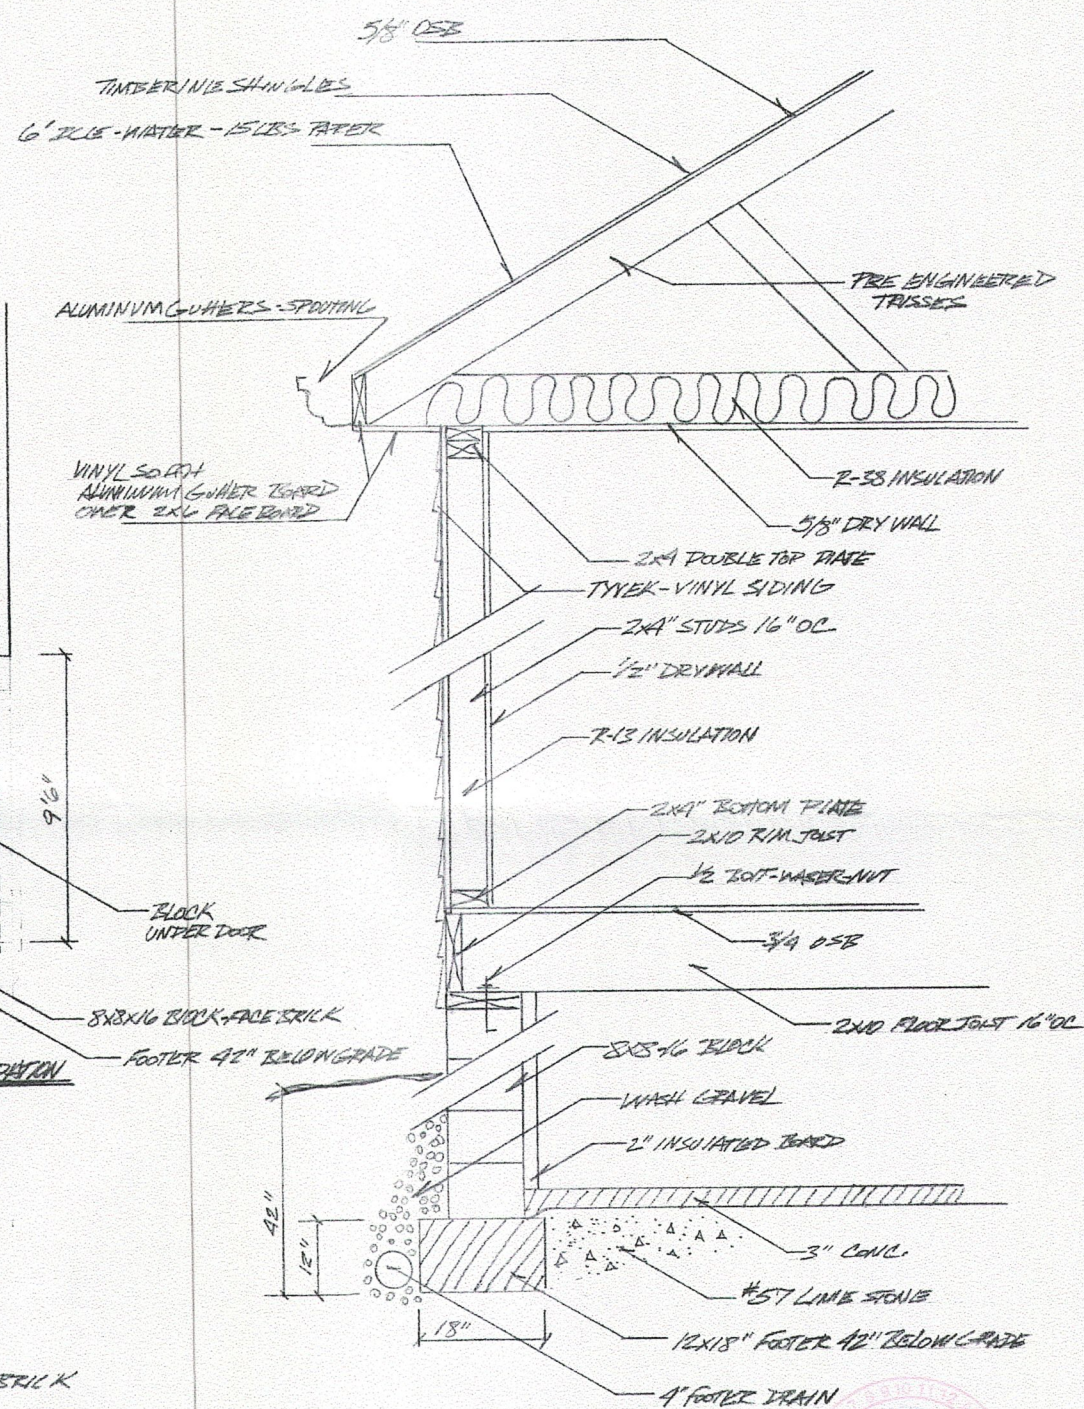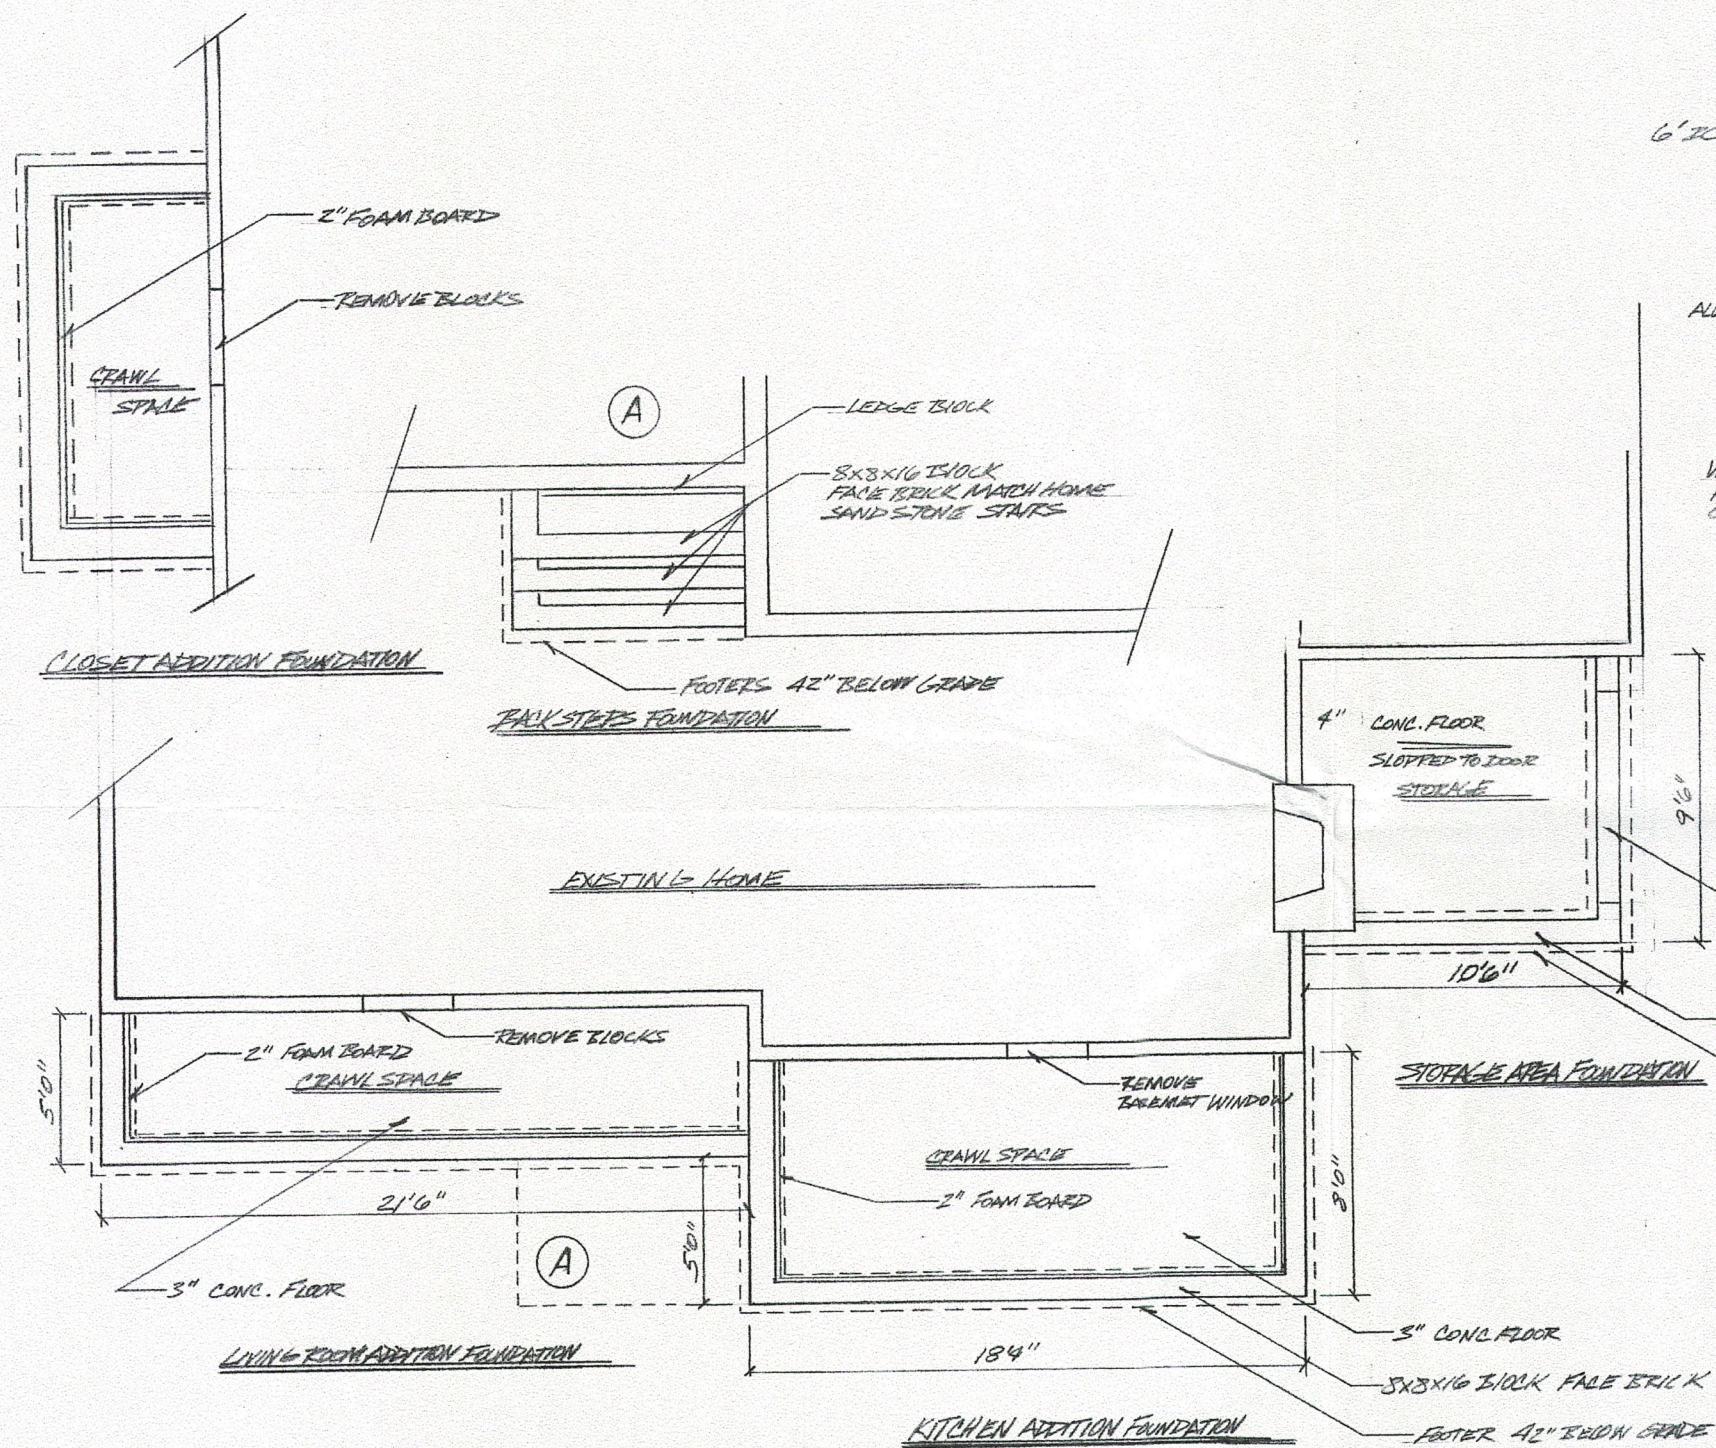

JERRY-MERIAN STRAITS 739 ASHEROKE WAY HUDSON		
SCALE: 1/4"	APPROVED BY:	DRAWN BY DP
DATE: 8-6-17		REVISED
PAVUNBO RENOVATIONS		
FOUNDATION - SECTION		DRAWING NUMBER 4





