







FRONT ELEVATION
SCALE: 1/8" = 1'-0"



REAR ELEVATION
SCALE: 1/8" = 1'-0"

SHIELDS RESIDENCE
7489 N. MARBLEHEAD ROAD
HUDSON OH 44236
PPN: 3010151

DRAWN BY:
SCALE: 1/8" = 1'-0"
DATE: Wednesday, April 17, 2019

PAGE: 1
FRONT & REAR ELEVATION

**OLD WORLD CLASSICS**
CUSTOM HOMES

Old World Classics, LLC
7056 Mears Gate Dr. NW
North Canton OH 44720
PHONE: 330.494.0228
FAX: 330.966.9233
aleach@myoldworld.com

SECTION LETTER

A


PAGE NUMBERS

11




LEFT ELEVATION

SCALE: 1/8" = 1'-0"

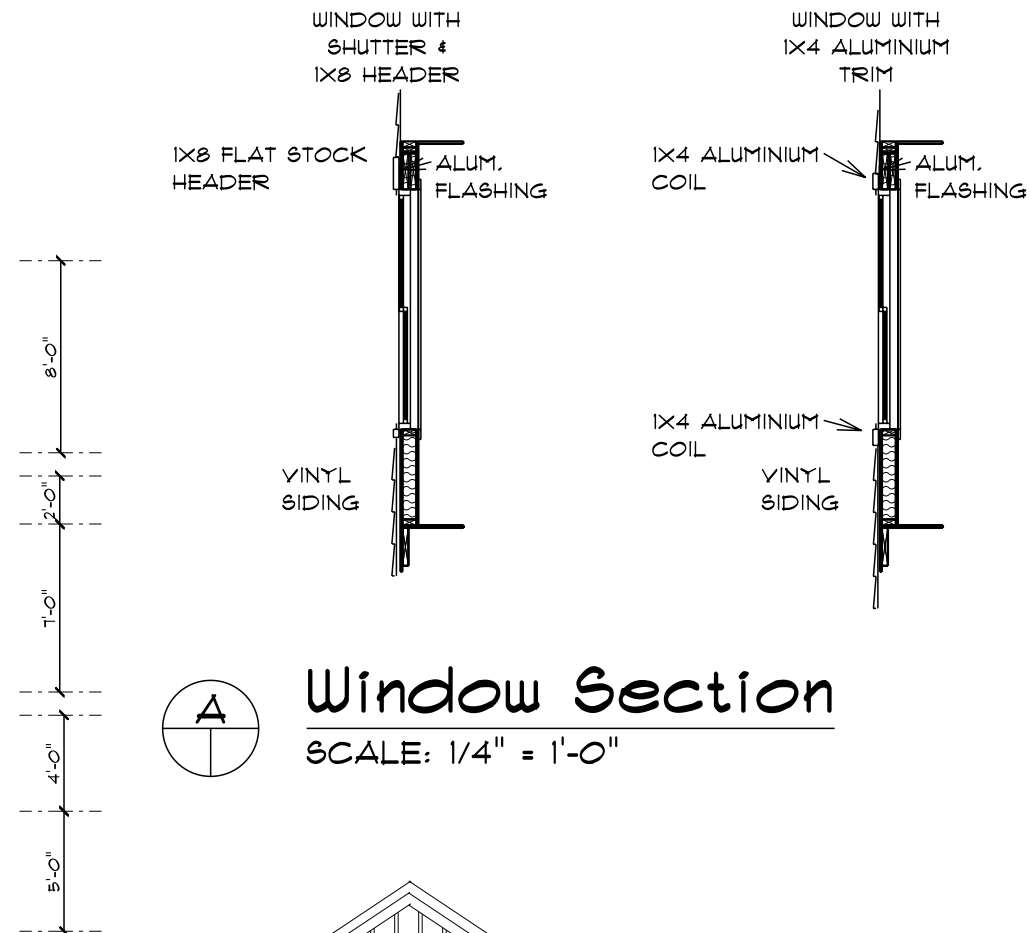

Window Section

SCALE: 1/4" = 1'-0"

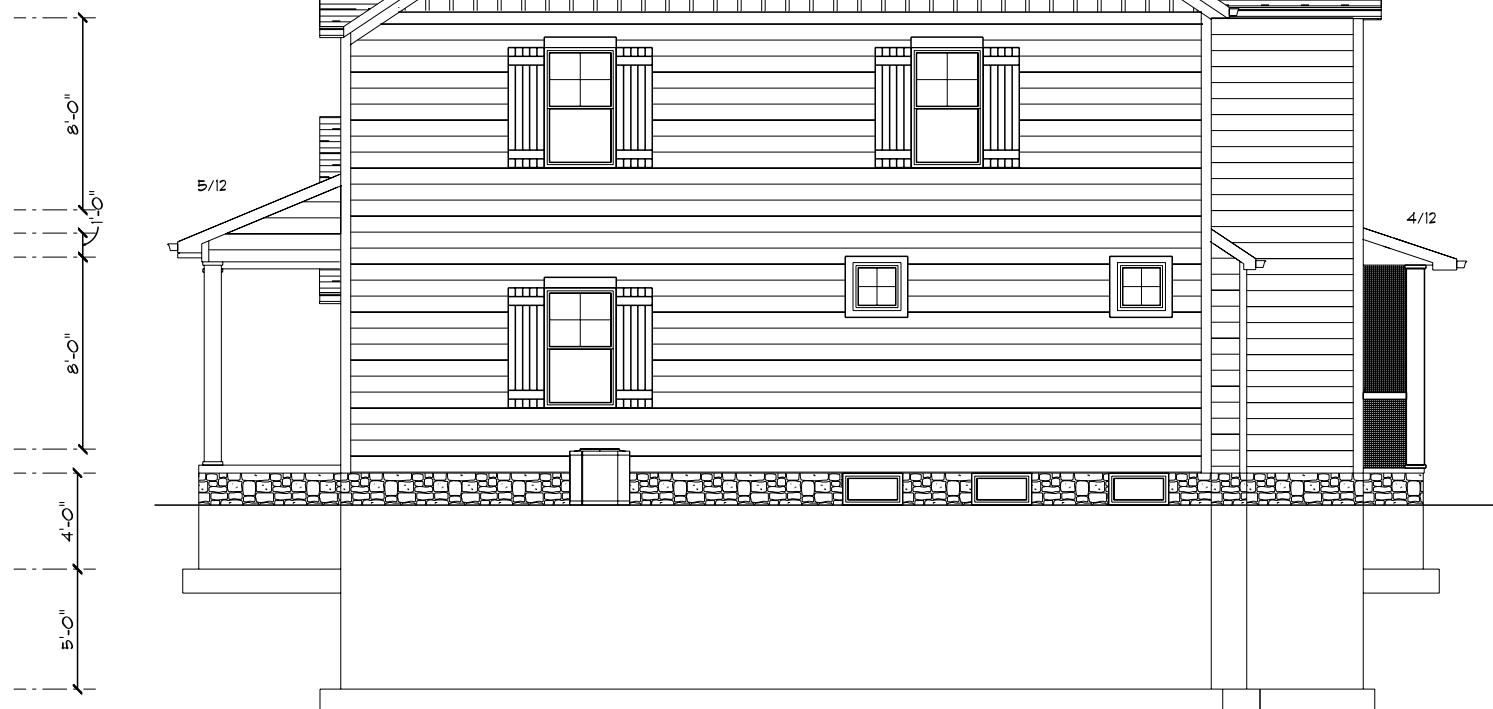

RIGHT ELEVATION

SCALE: 1/8" = 1'-0"

SHIELDS RESIDENCE

7489 N. MARBLEHEAD ROAD


HUDSON

OH

44236

PPN: 3010151

SECTION
LETTER

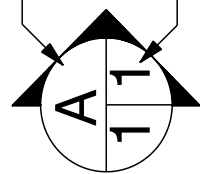

PAGE
NUMBERS



Old World Classics, LLC

7056 Mears Gate Dr. NW PHONE: 330.494.0228

North Canton FAX: 330.966.9233

OH aleach@myoldworld.com

44720

PAGE:


2

DRAWN BY:

SCALE: As Noted

DATE: Wednesday, April 5, 2017

SIDE ELEVATIONS

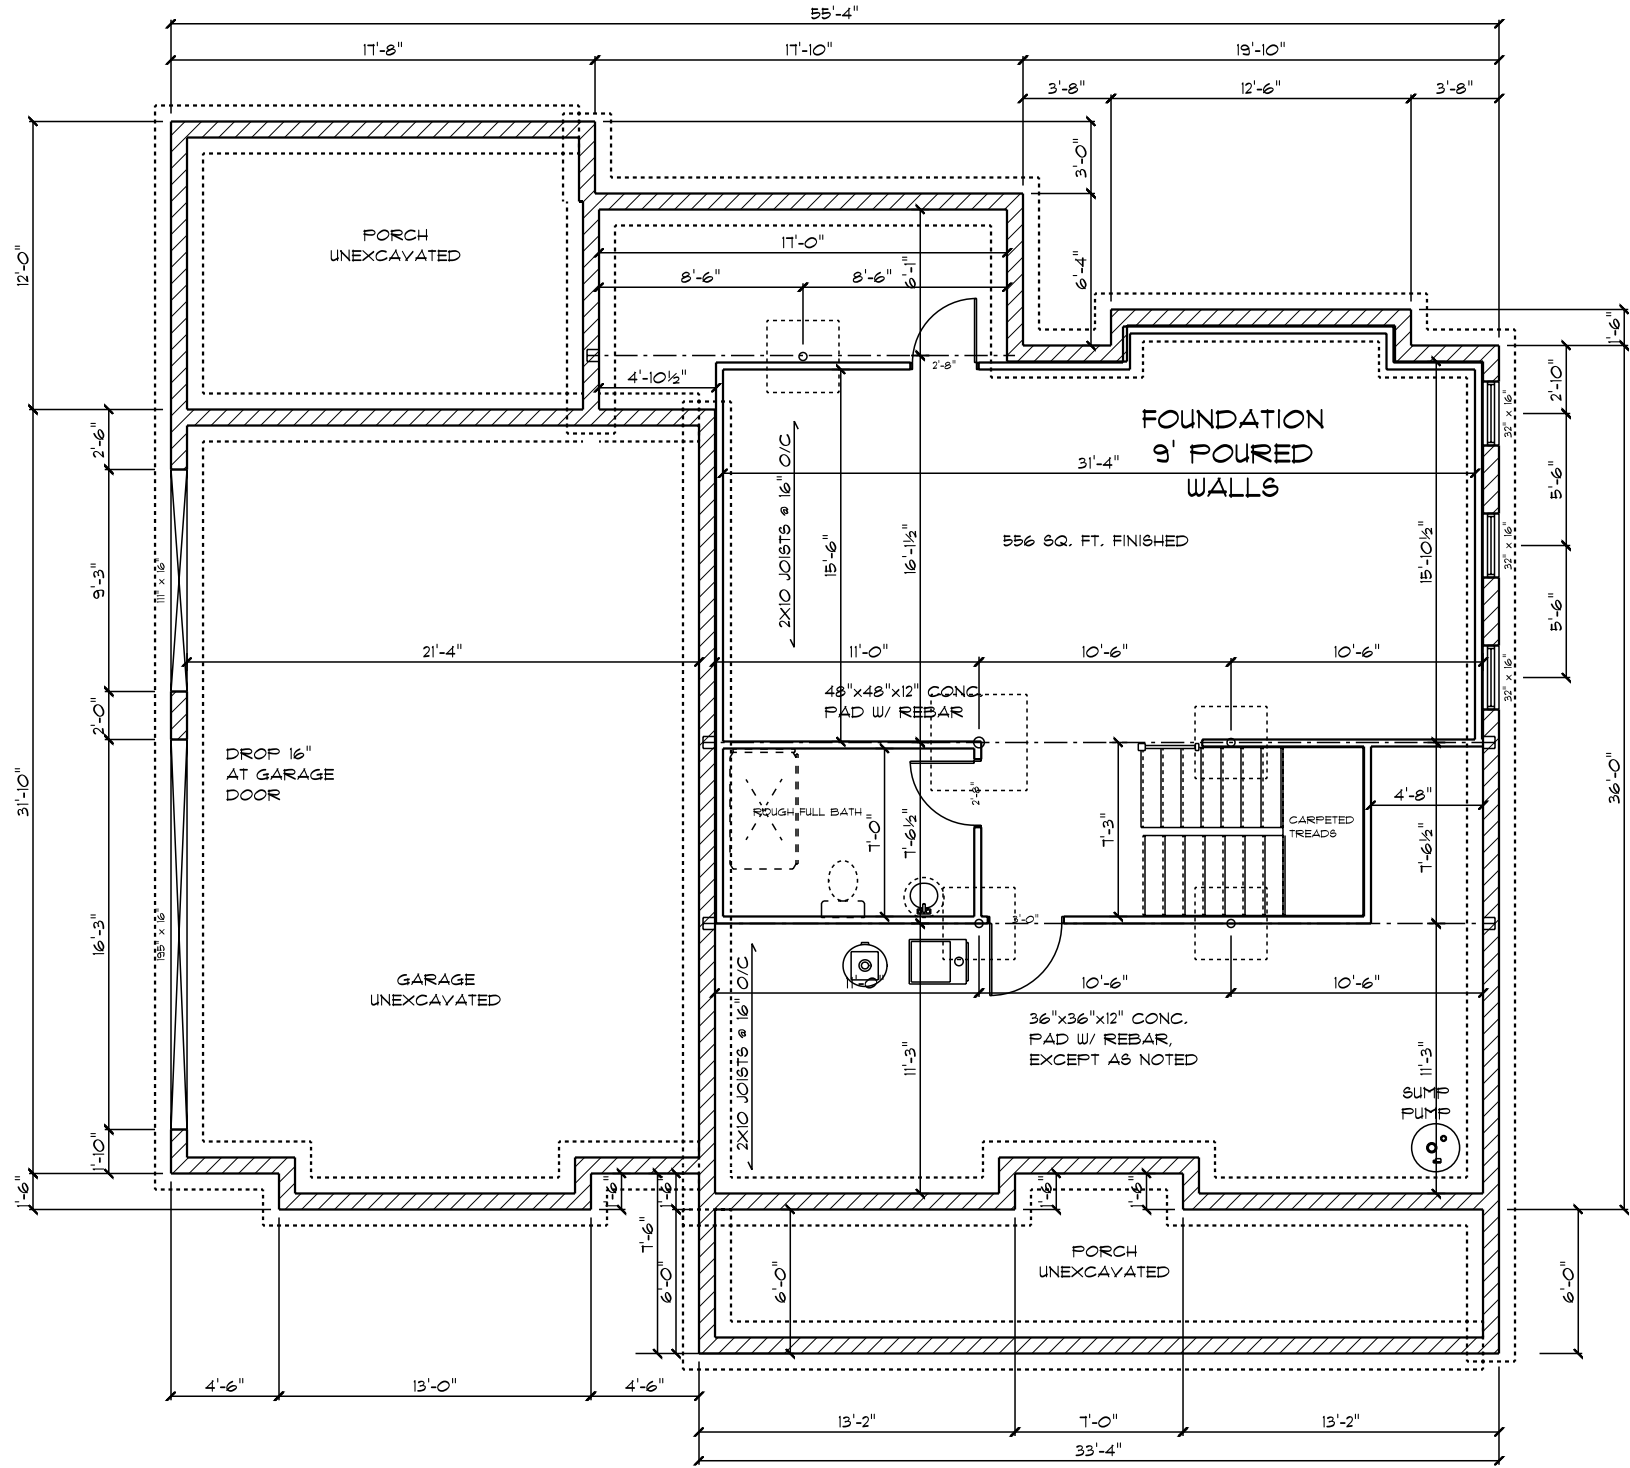


FOUNDATION PLAN
SCALE: 1/8" = 1'-0"



Old World Classics, LLC

7056 Mears Gate Dr. NW PHONE: 330.494.0228
North Canton FAX: 330.966.9233
OH aleach@myoldworld.com
44720

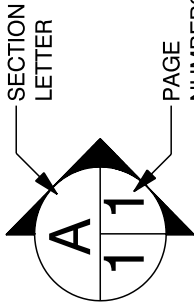

SHIELDS RESIDENCE

7489 N. MARBLEHEAD ROAD
HUDSON OH 44236
PPN: 3010151


DRAWN BY:

SCALE: 1/8" = 1'-0"

PAGE:

3

DATE: Wednesday, April 5, 2017 FOUNDATION PLAN

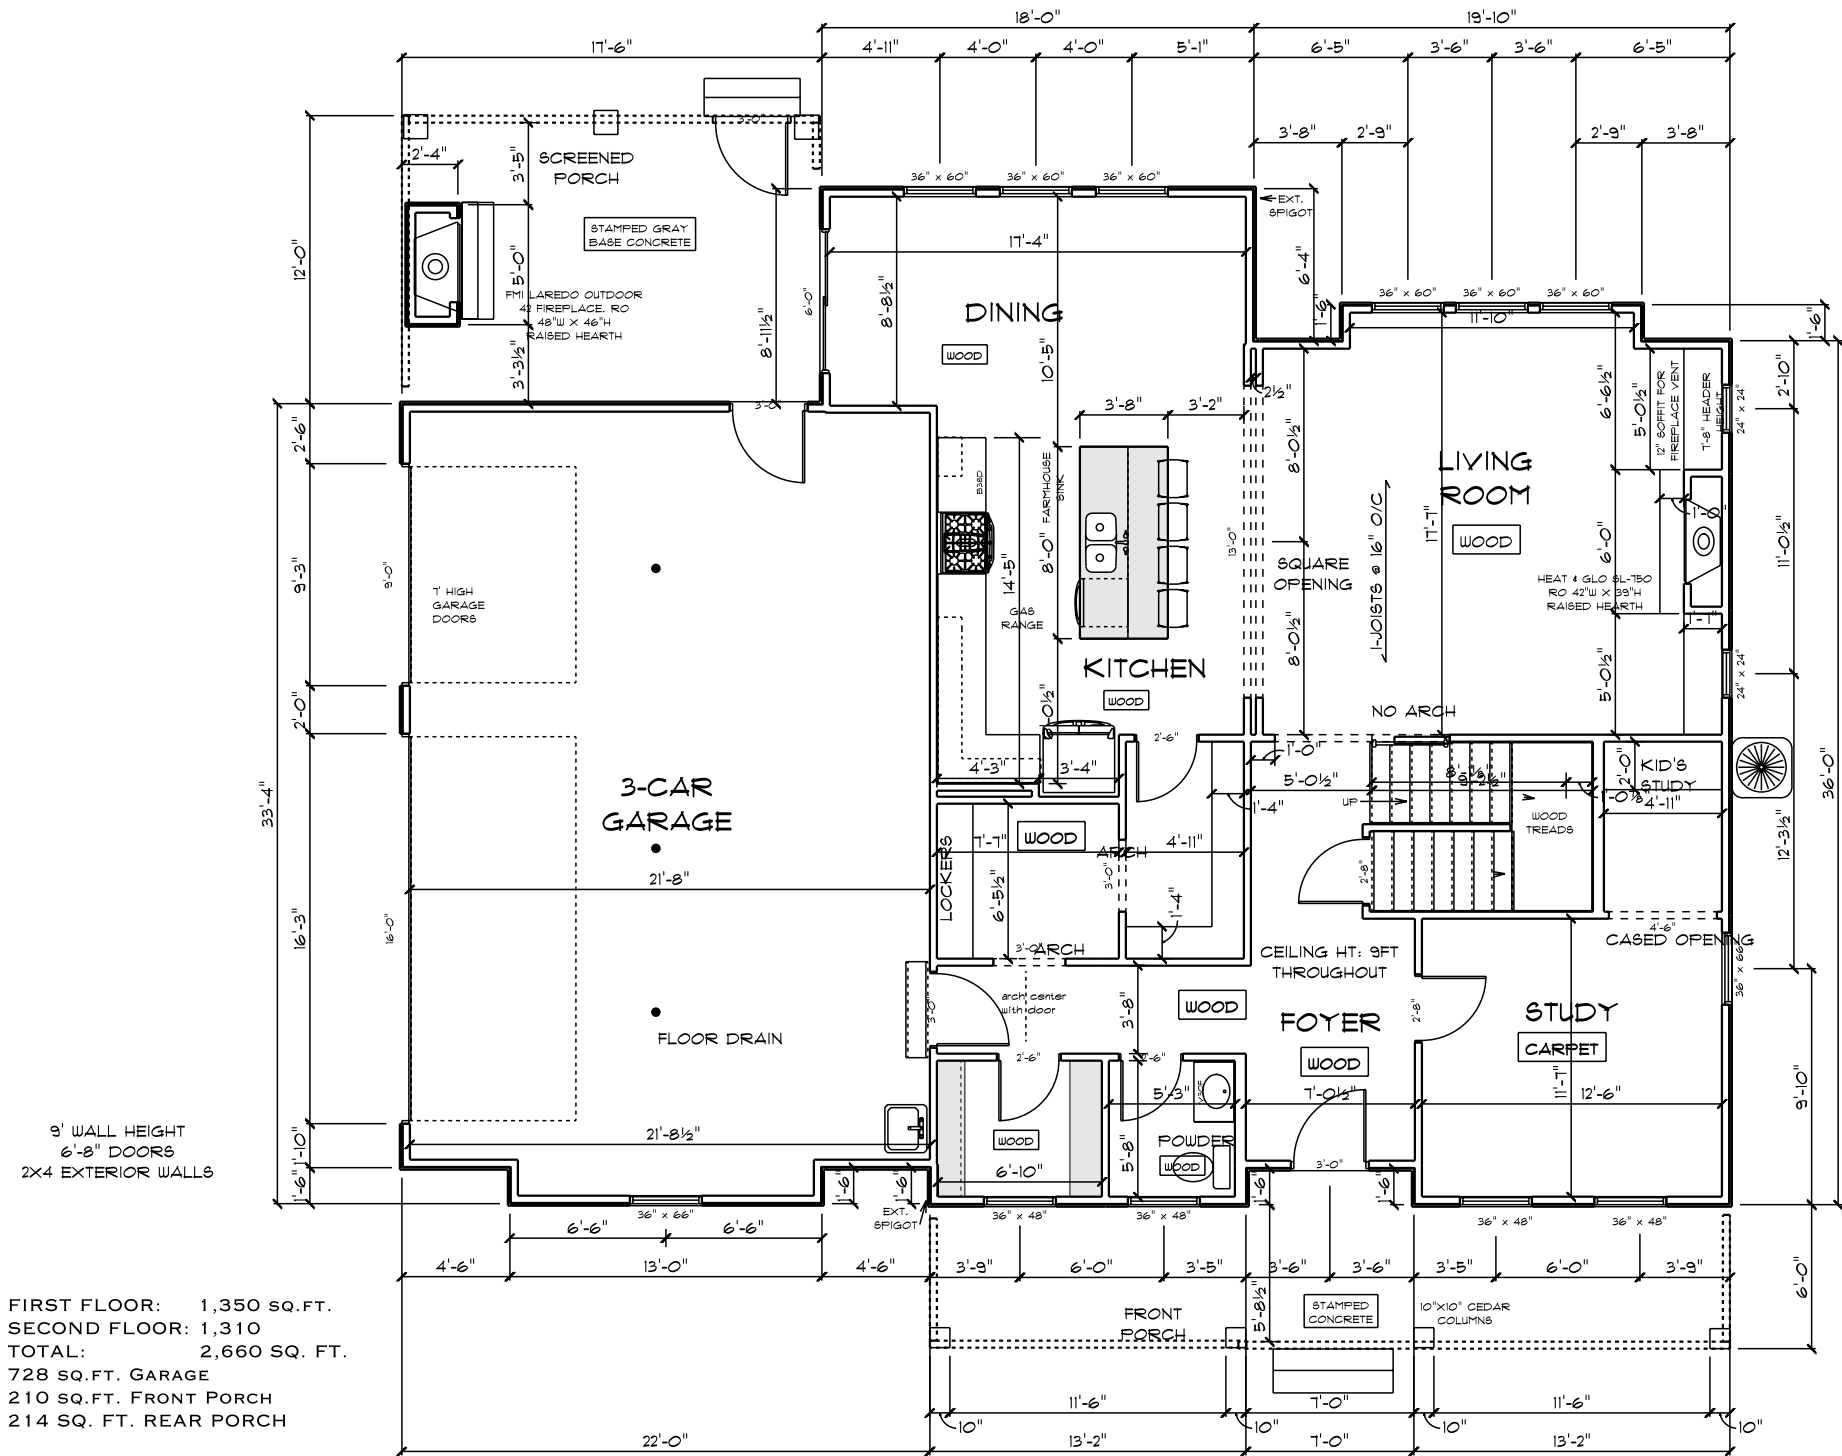

FIRST FLOOR PLAN

SCALE: 1/8" = 1'-0"




Old World Classics, LLC

7056 Mears Gate Dr. NW PHONE: 330.494.0228
North Canton FAX: 330.966.9233
OH aleach@myoldworld.com
44720

SHIELDS RESIDENCE

7489 N. MARBLEHEAD ROAD
HUDSON
OH
PPN: 3010151
44236

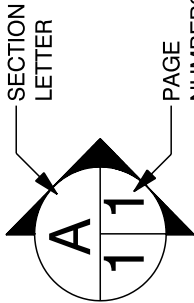

DRAWN BY:

PAGE:



SCALE: 1/8" = 1'-0"

4

DATE: Wednesday, April 5, 2017 FIRST FLOOR PLAN


SECOND FLOOR PLAN

SCALE: 1/8" = 1'-0"

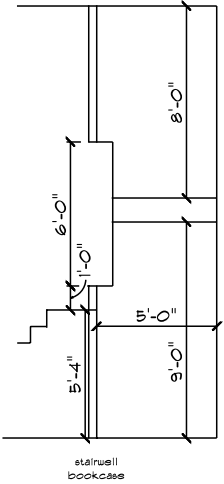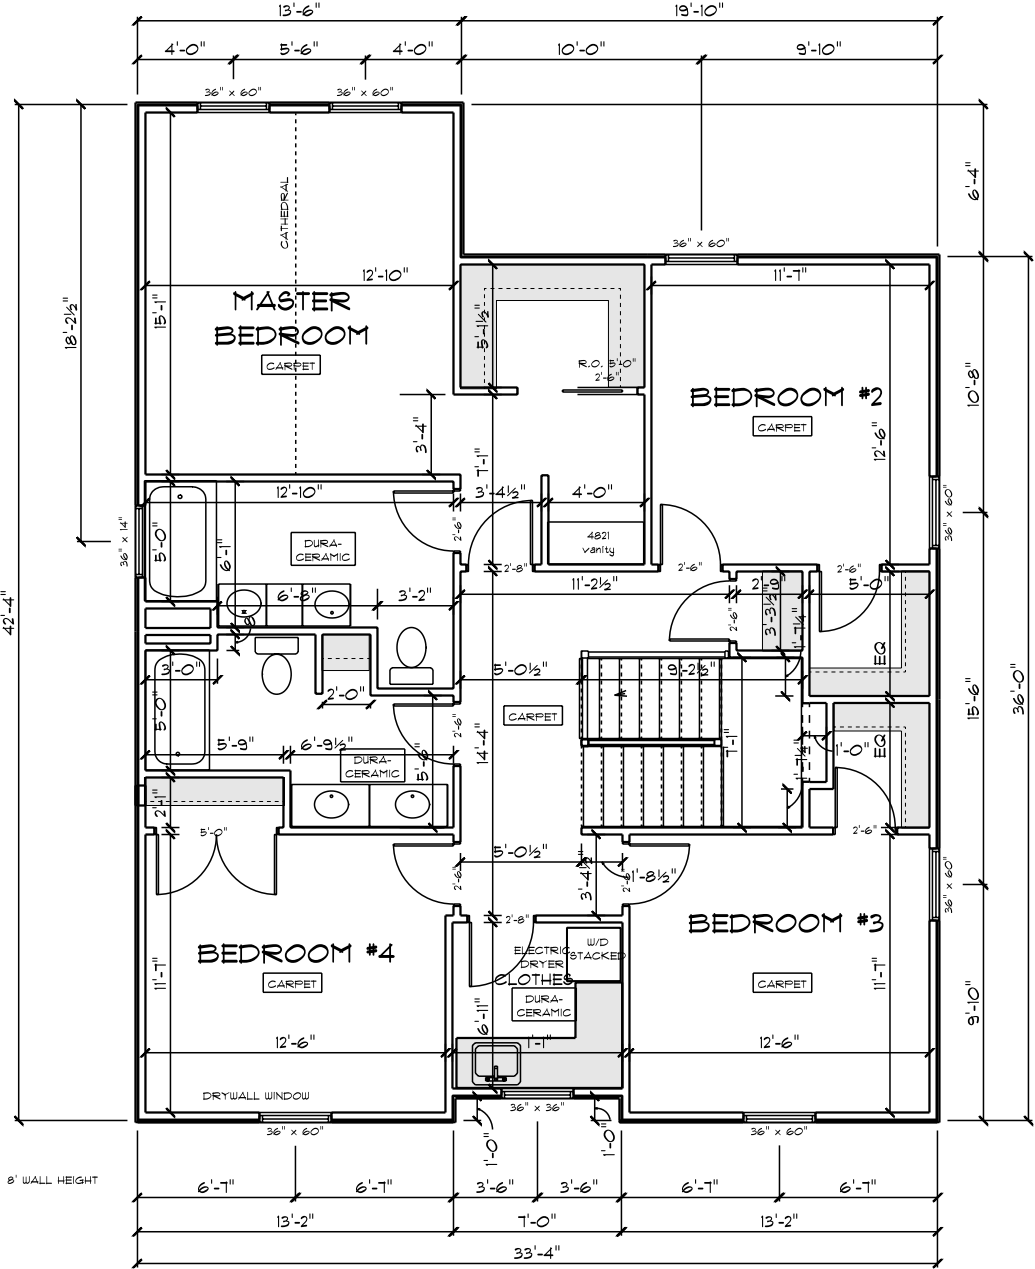

Old World Classics, LLC

7056 Mears Gate Dr. NW PHONE: 330.494.0228
North Canton FAX: 330.966.9233
OH aleach@myoldworld.com
44720

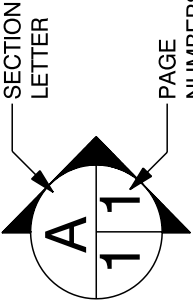

SHIELDS RESIDENCE

7489 N. MARBLEHEAD ROAD
HUDSON
OH
44236

PPN: 3010151

DRAWN BY:


PAGE:

SCALE: 1/8" = 1'-0"

5


DATE: Wednesday, April 5, 2023

SECOND FLOOR PLAN

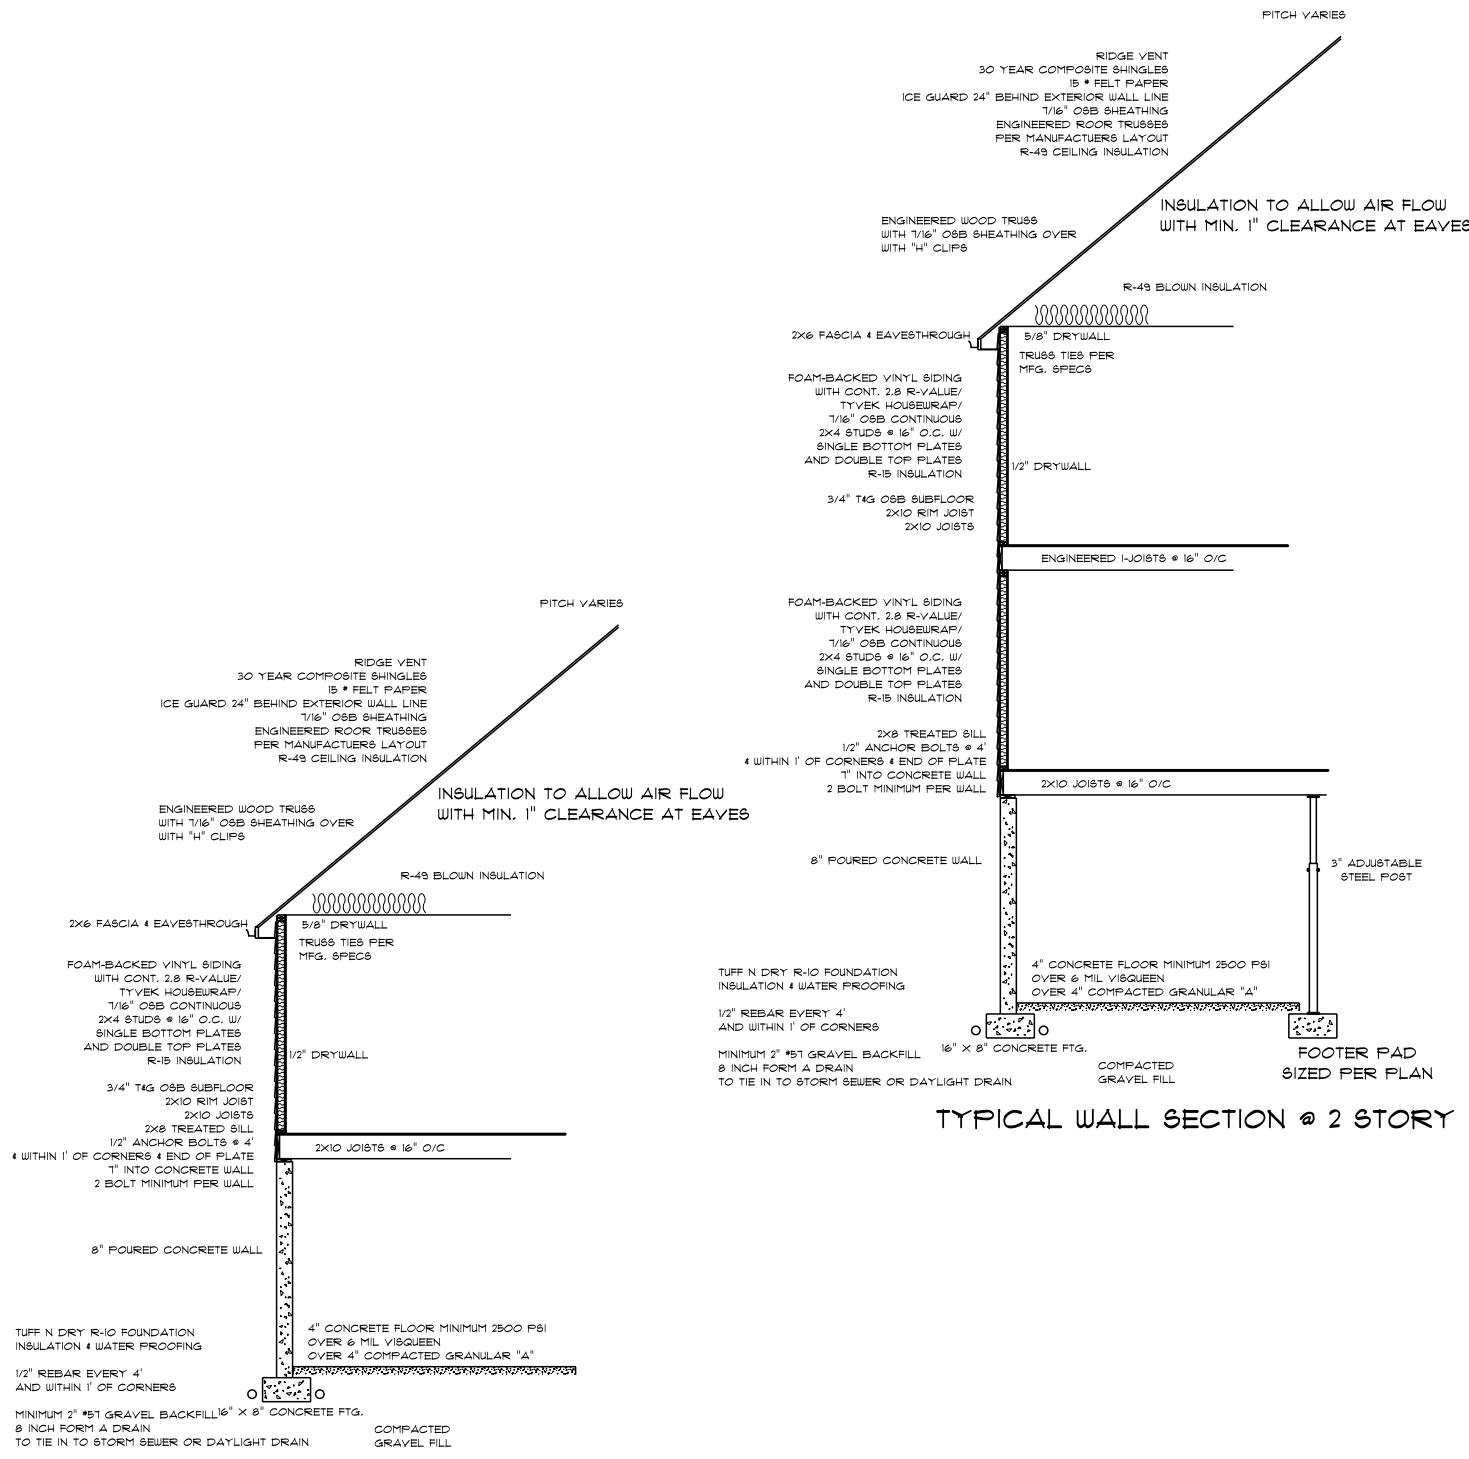


TYPICAL WALL SECTION

TYPICAL WALL SECTION @ 2 STORY

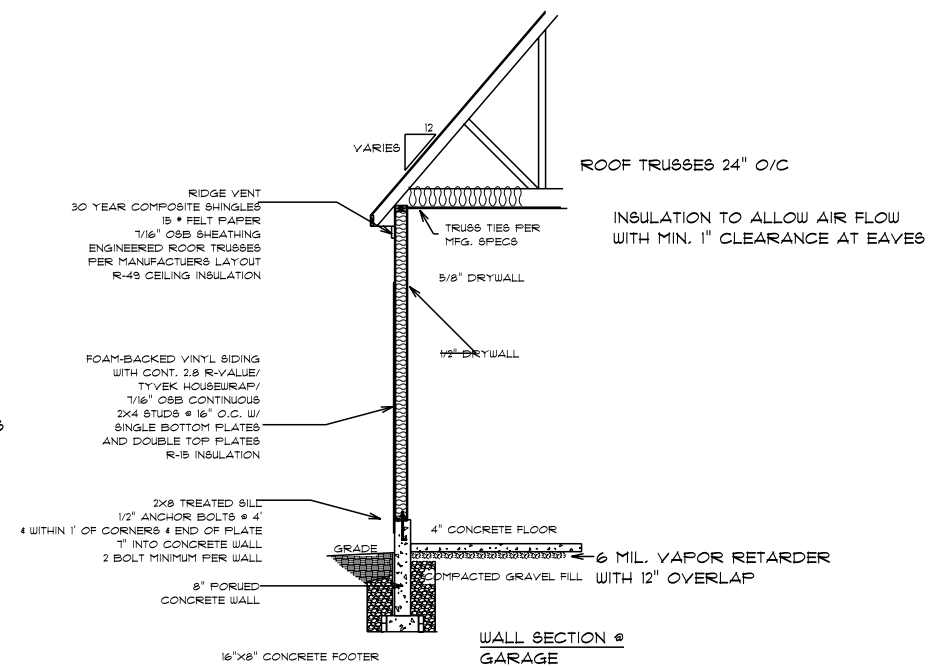

WALL SECTION @ GARAGE

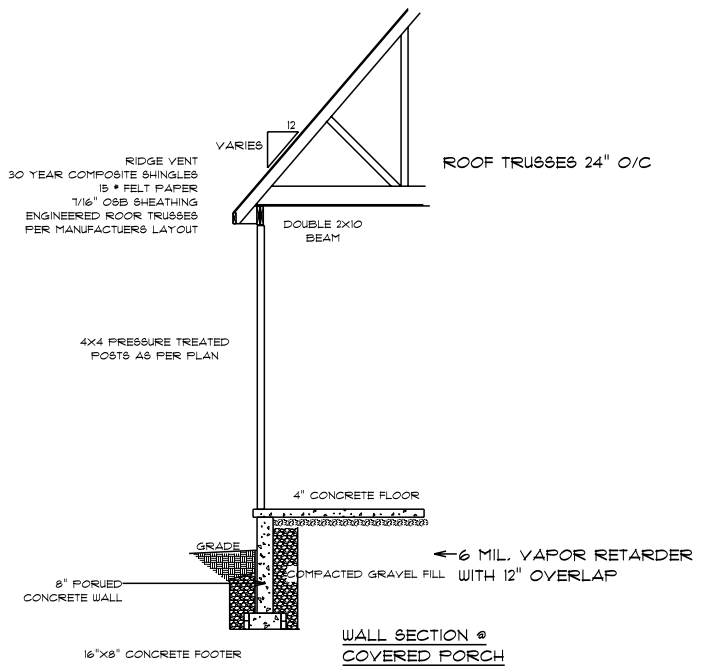

WALL SECTION @ COVERED PORCH

- ALL FOOTINGS AND FOUNDATION WALLS TO BE SIZED AND REINFORCED PER TABLES 401.4.1, 403.1, 402.2, 404.1.1 (1)-(4) AND 505.1
1. ALL TRUSSES DRAWINGS TO BE ON SITE AND APPROVED PRIOR TO INSTALATION
 2. FIRE BLOCKING TO BE COMPLETED IN COMPLIANCE WITH R602.8
 3. DRAFTSTOPPING TO BE COMPLETED IN COMPLIANCE WITH R502.12
 4. ICE GUARD TO BE COMPLETED IN COMPLIANCE WITH R305.2.1.2

- WINDOW NOTES
1. ANY GLASS IN A HAZARDOUS AREA WILL BE TEMPERED (GLAZED) PER R308.4
 2. ALL BEDROOMS WILL HAVE 1 EMERGENCY & RESCUE OPENINGS PER R310.1 - 310.1.4

SHIELDS RESIDENCE

7489 N. MARBLEHEAD ROAD
HUDSON
OH
44236

PPN: 3010151

SECTION LETTER

A

PAGE NUMBERS

11

OLD WORLD CLASSICS
CUSTOM HOMES

Old World Classics, LLC

7056 Mears Gate Dr. NW
North Canton
OH
44720

PHONE: 330.494.0228
FAX: 330.966.9233
aleach@myoldworld.com

DRAWN BY:

SCALE: 1/8" = 1'-0"

DATE: Wednesday, April 5, 2017

PAGE:

6

SECTIONS