



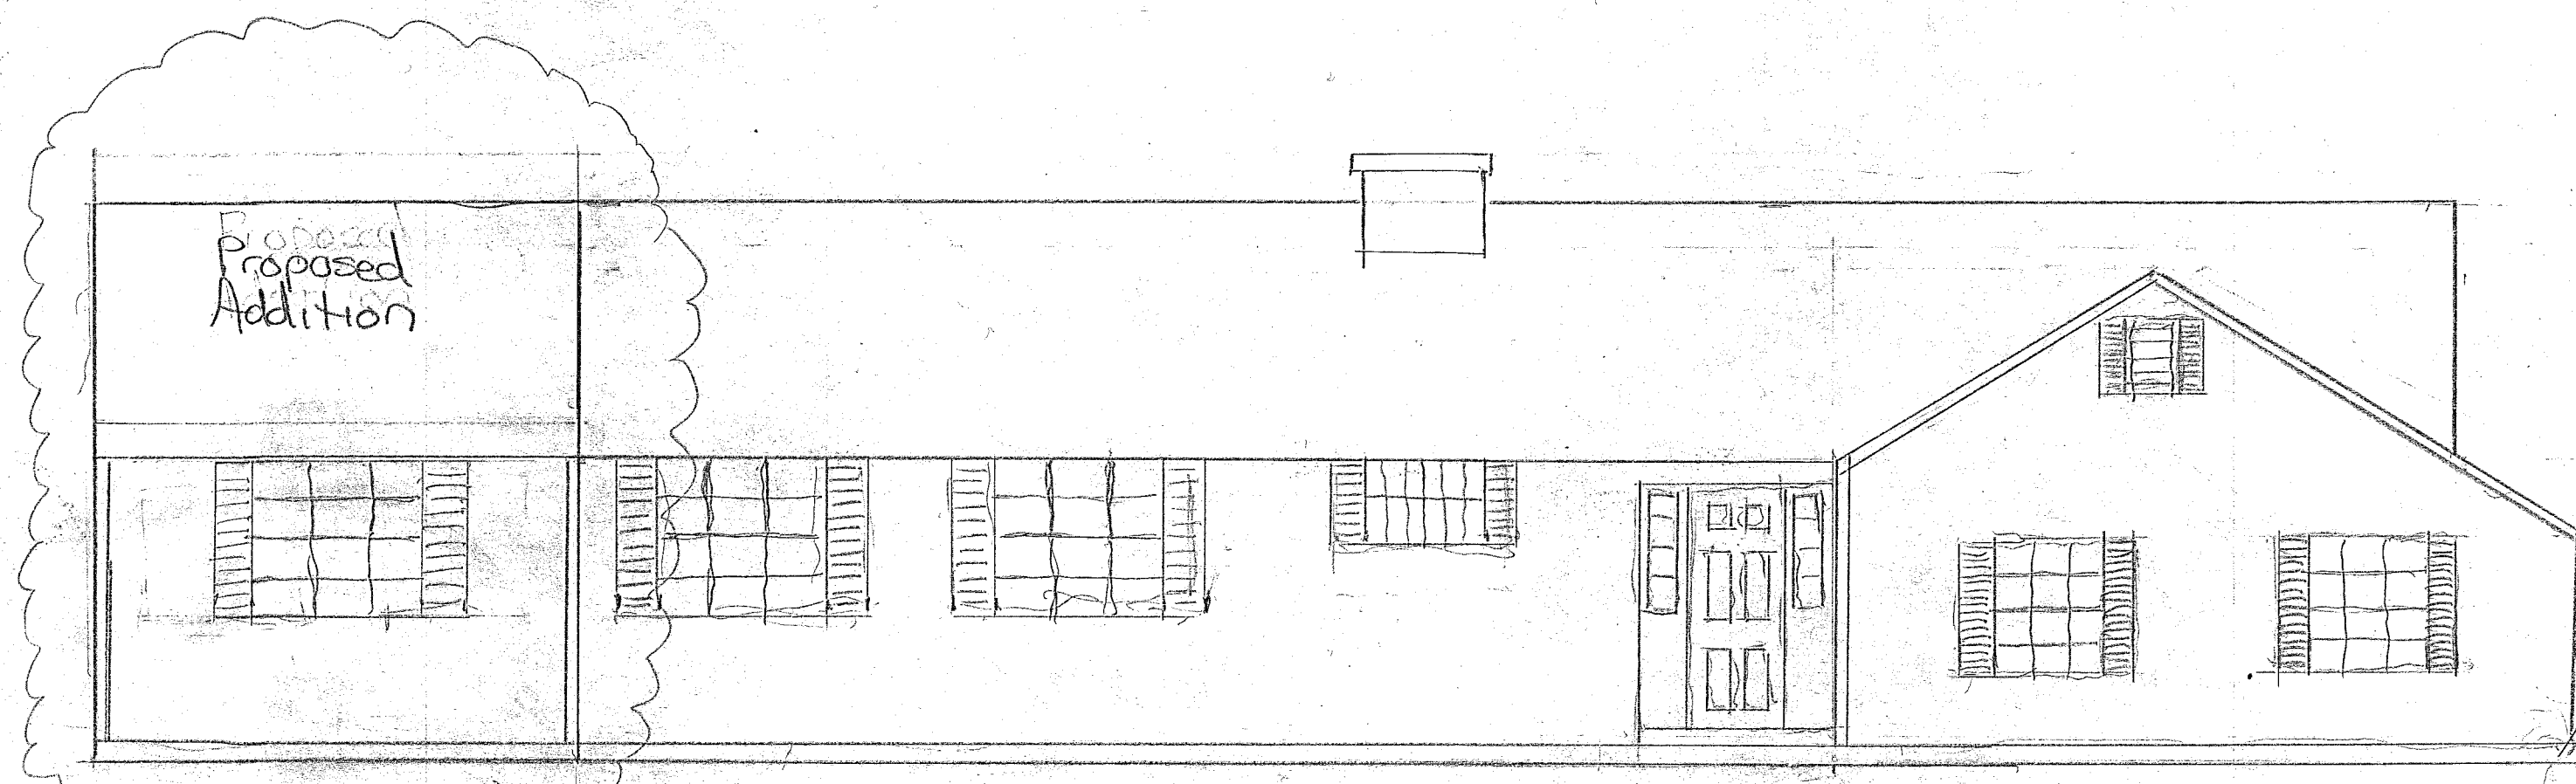


ELEVATION South Face
Scale 3/16" = 1'

Notes


- Remove siding from existing gable end. Use to finish front face of addition.
- New 1/2" vinyl lap siding and corners to match existing.
- Remove 2 windows from existing gable end and installed on addition gable end.
- New windows to match existing window sizes.
- 2 new windows to match existing vinyl double hungs with gridwork.
- Cinder block foundation walls to match existing.

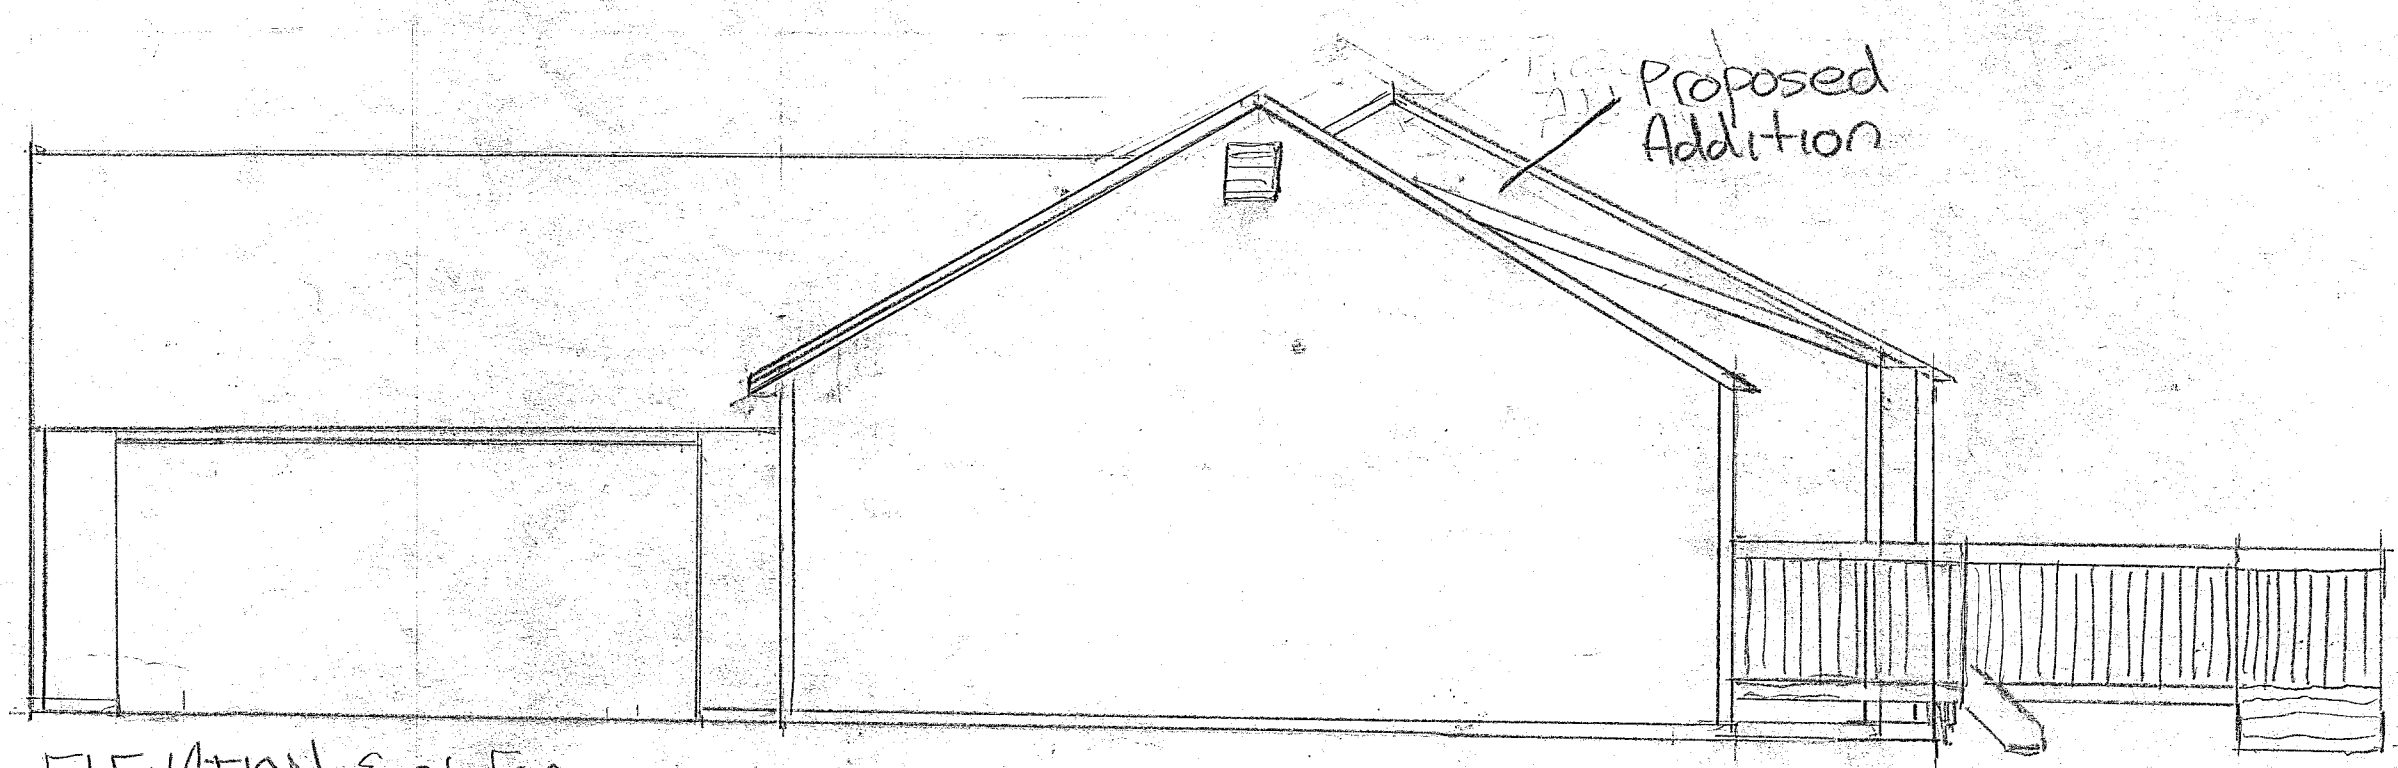

ELEVATION East Face
Scale 3/16" = 1'

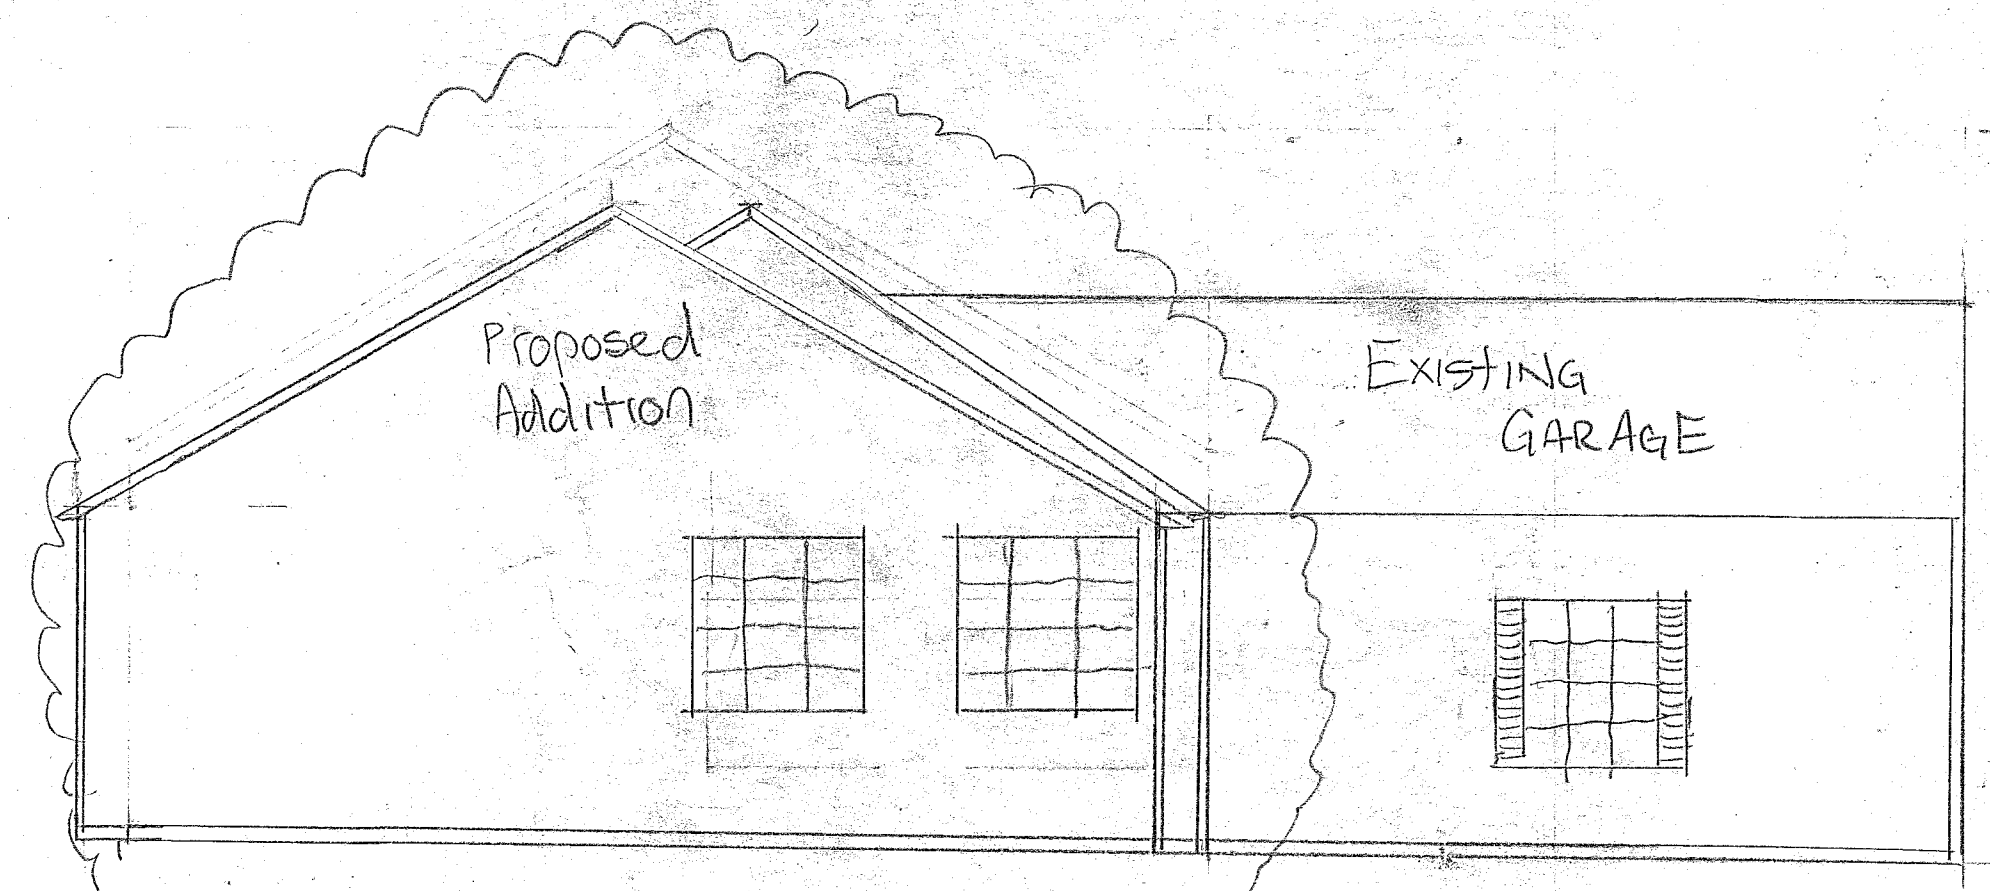

ELEVATION West Face
Scale 3/16" = 1'

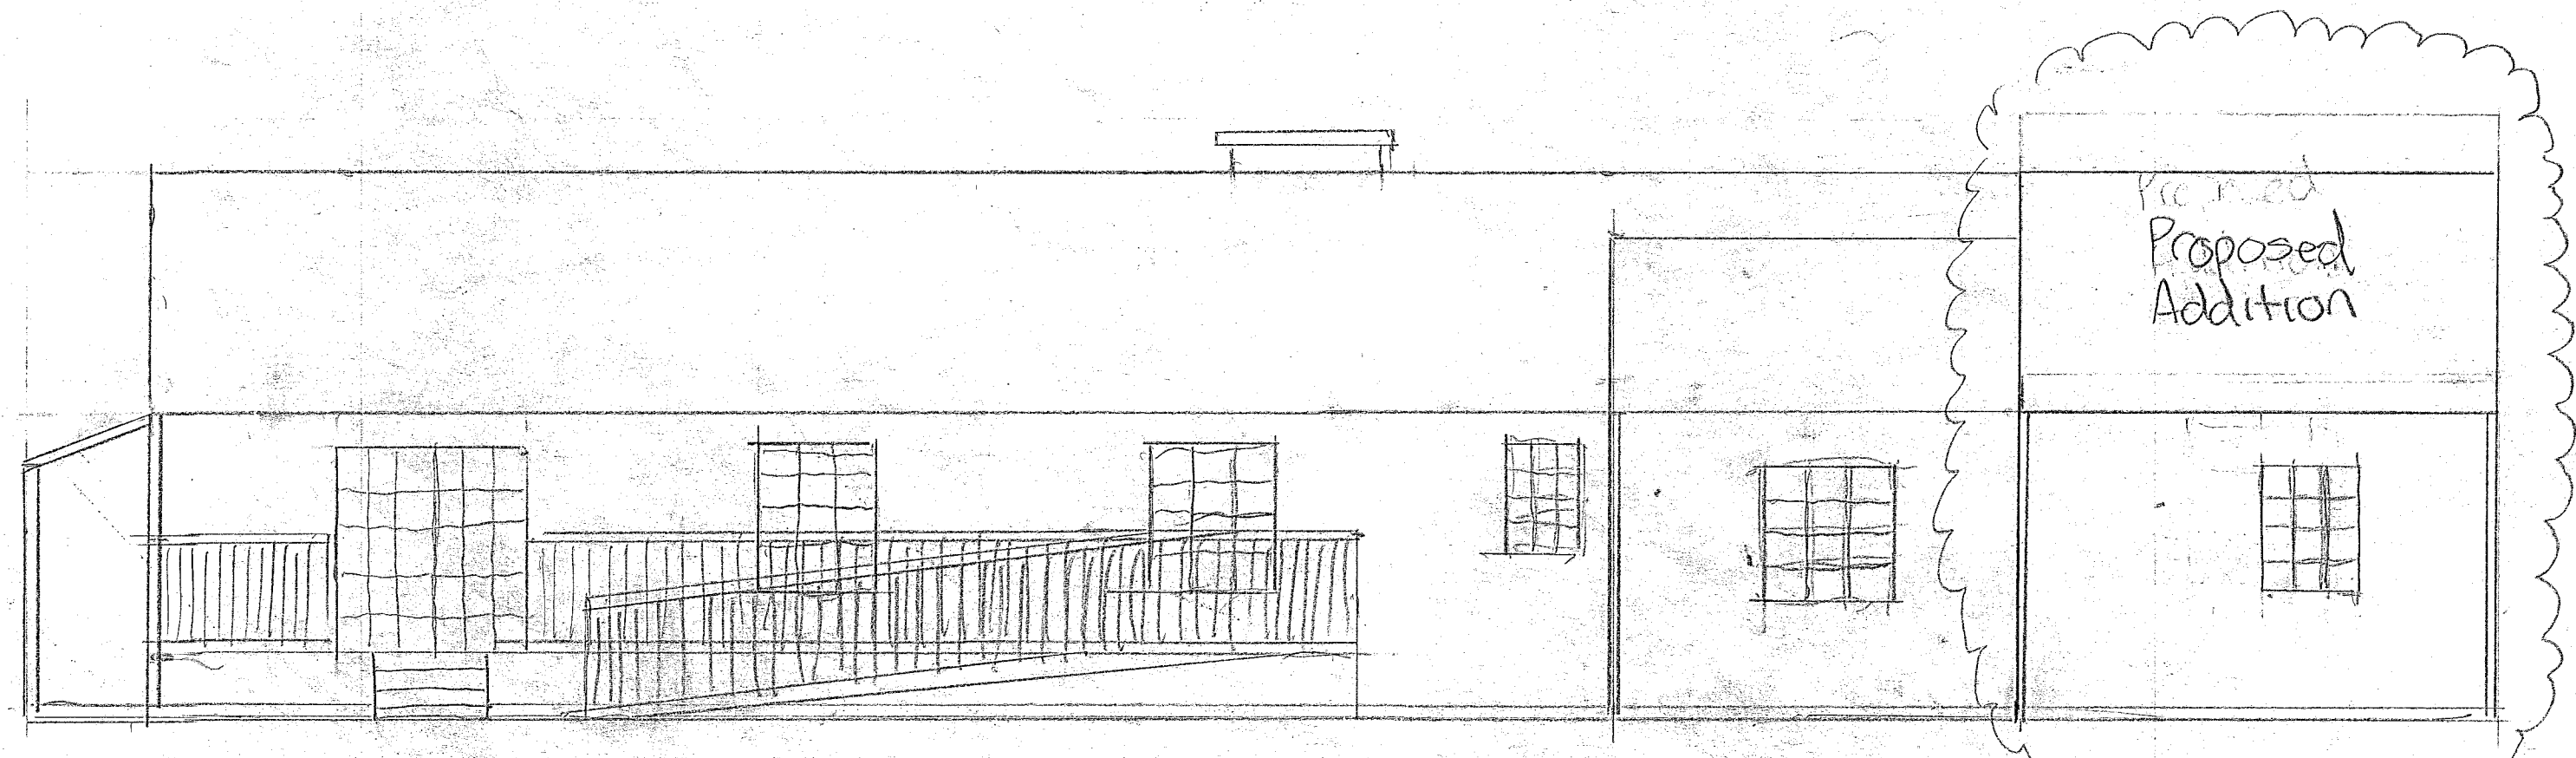


ELEVATION North Face
Scale 3/16" = 1'

2313 Middleton Rd Hudson OH 44236
Christopher & Allison Ferdinand
Drawn By E2 Construction



FLOOR PLAN

Scale $\frac{3}{16}" = 1'$

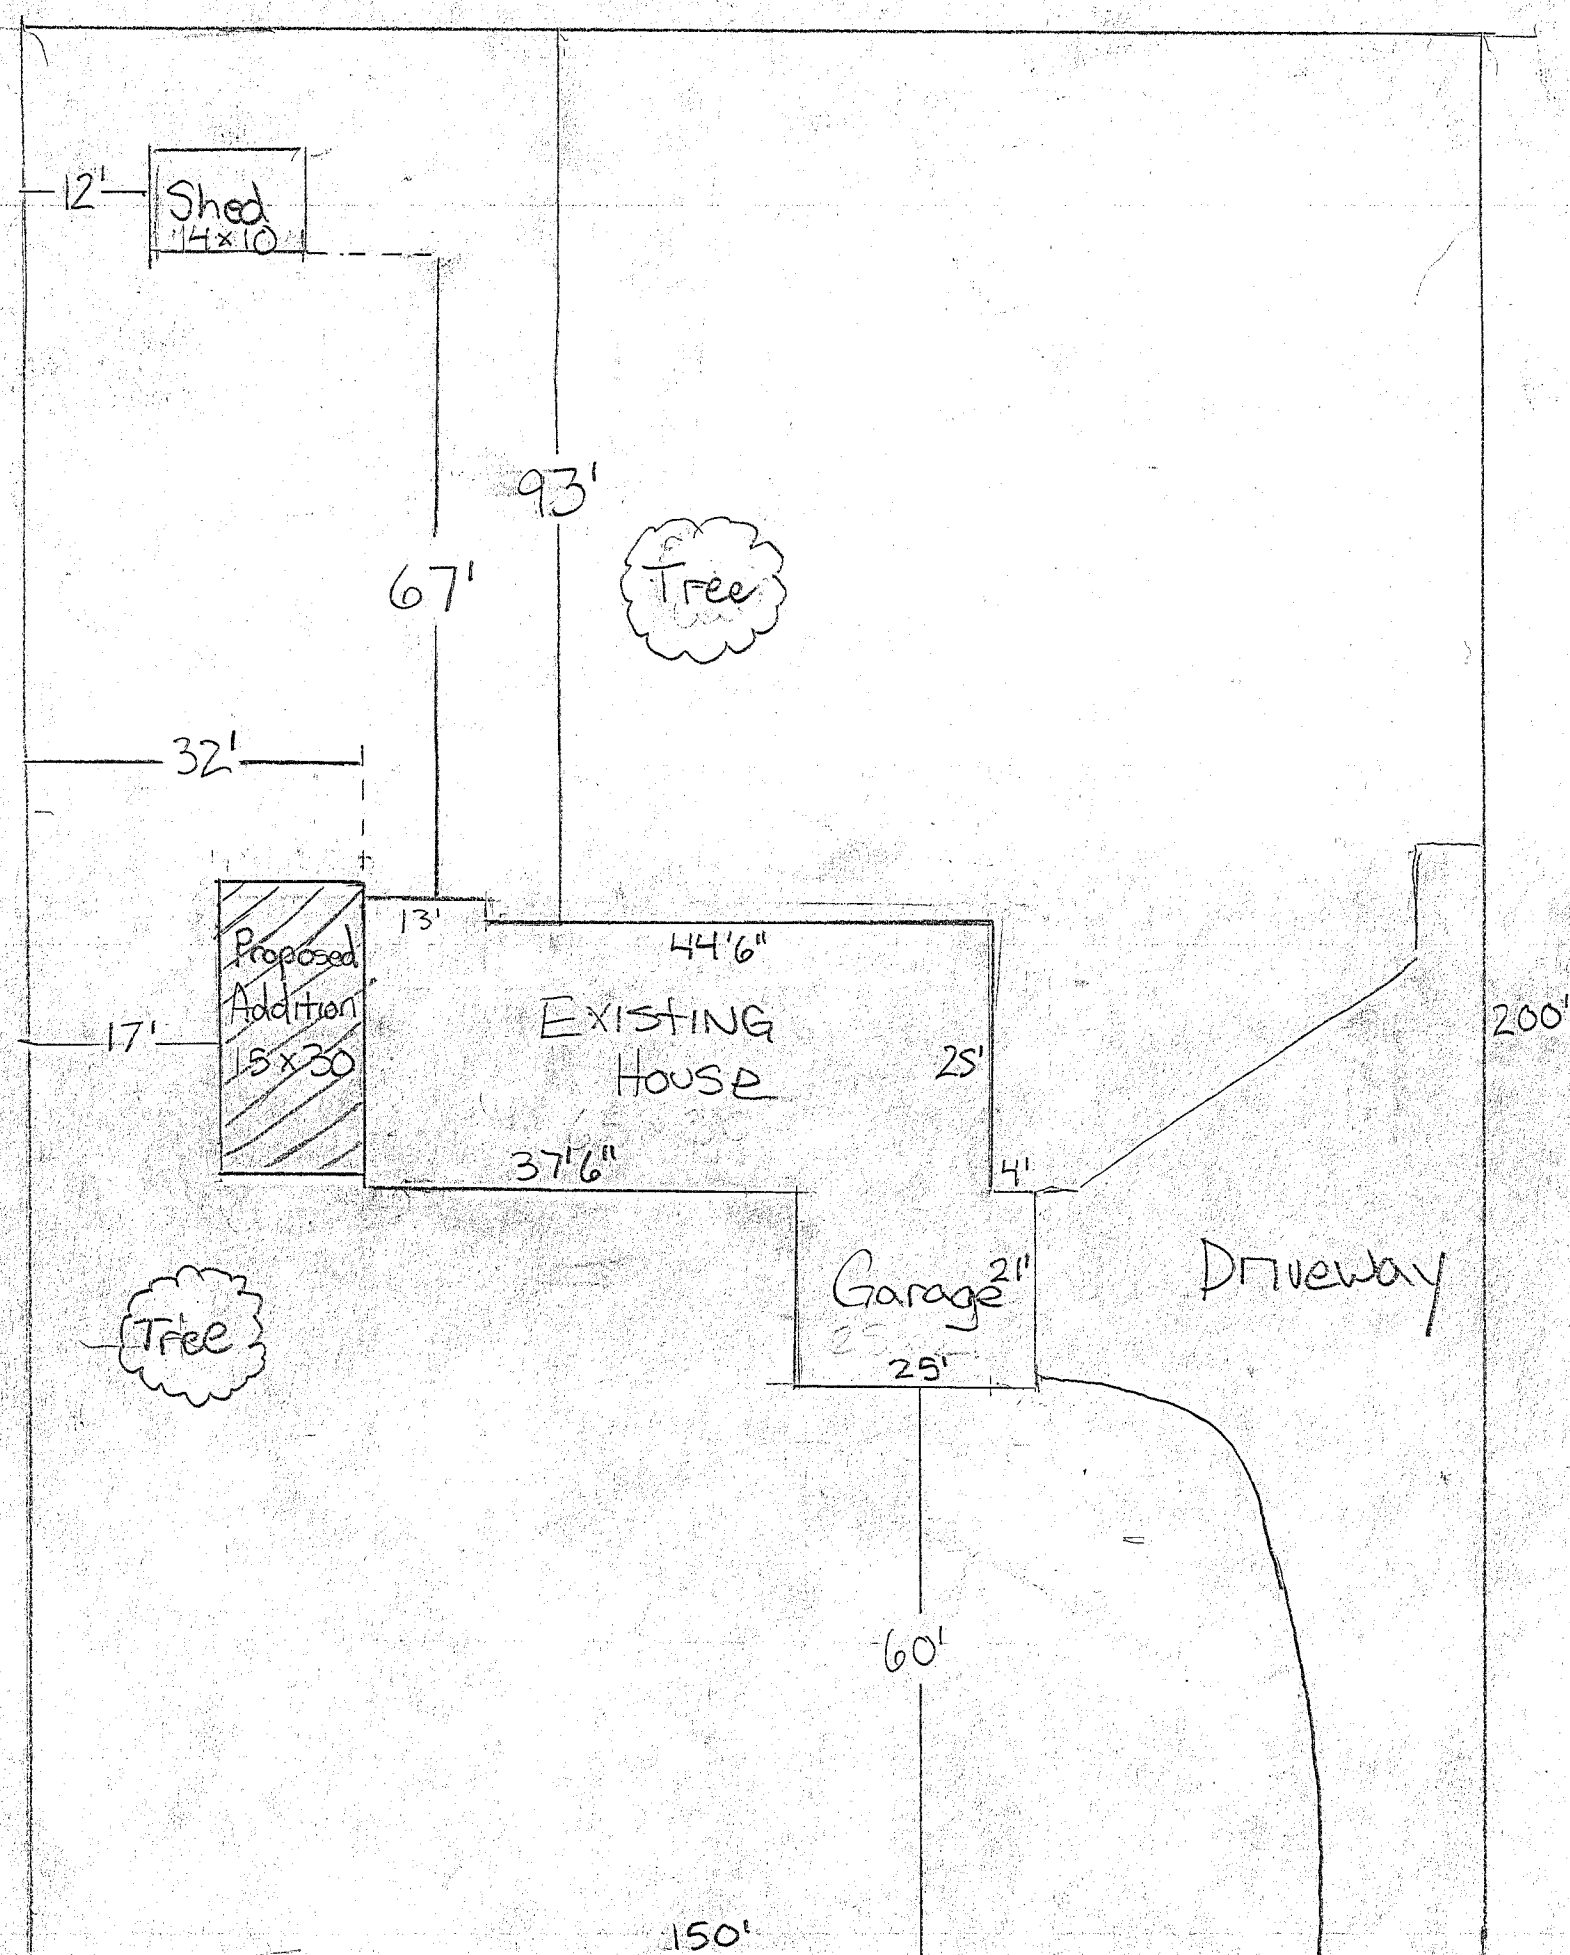

SITE PLAN

Scale 1" = 20'

2313 Middleton Rd Hudson OH 44236

Christopher & Allison Ferdinand

Drawn By EZ Construction















