



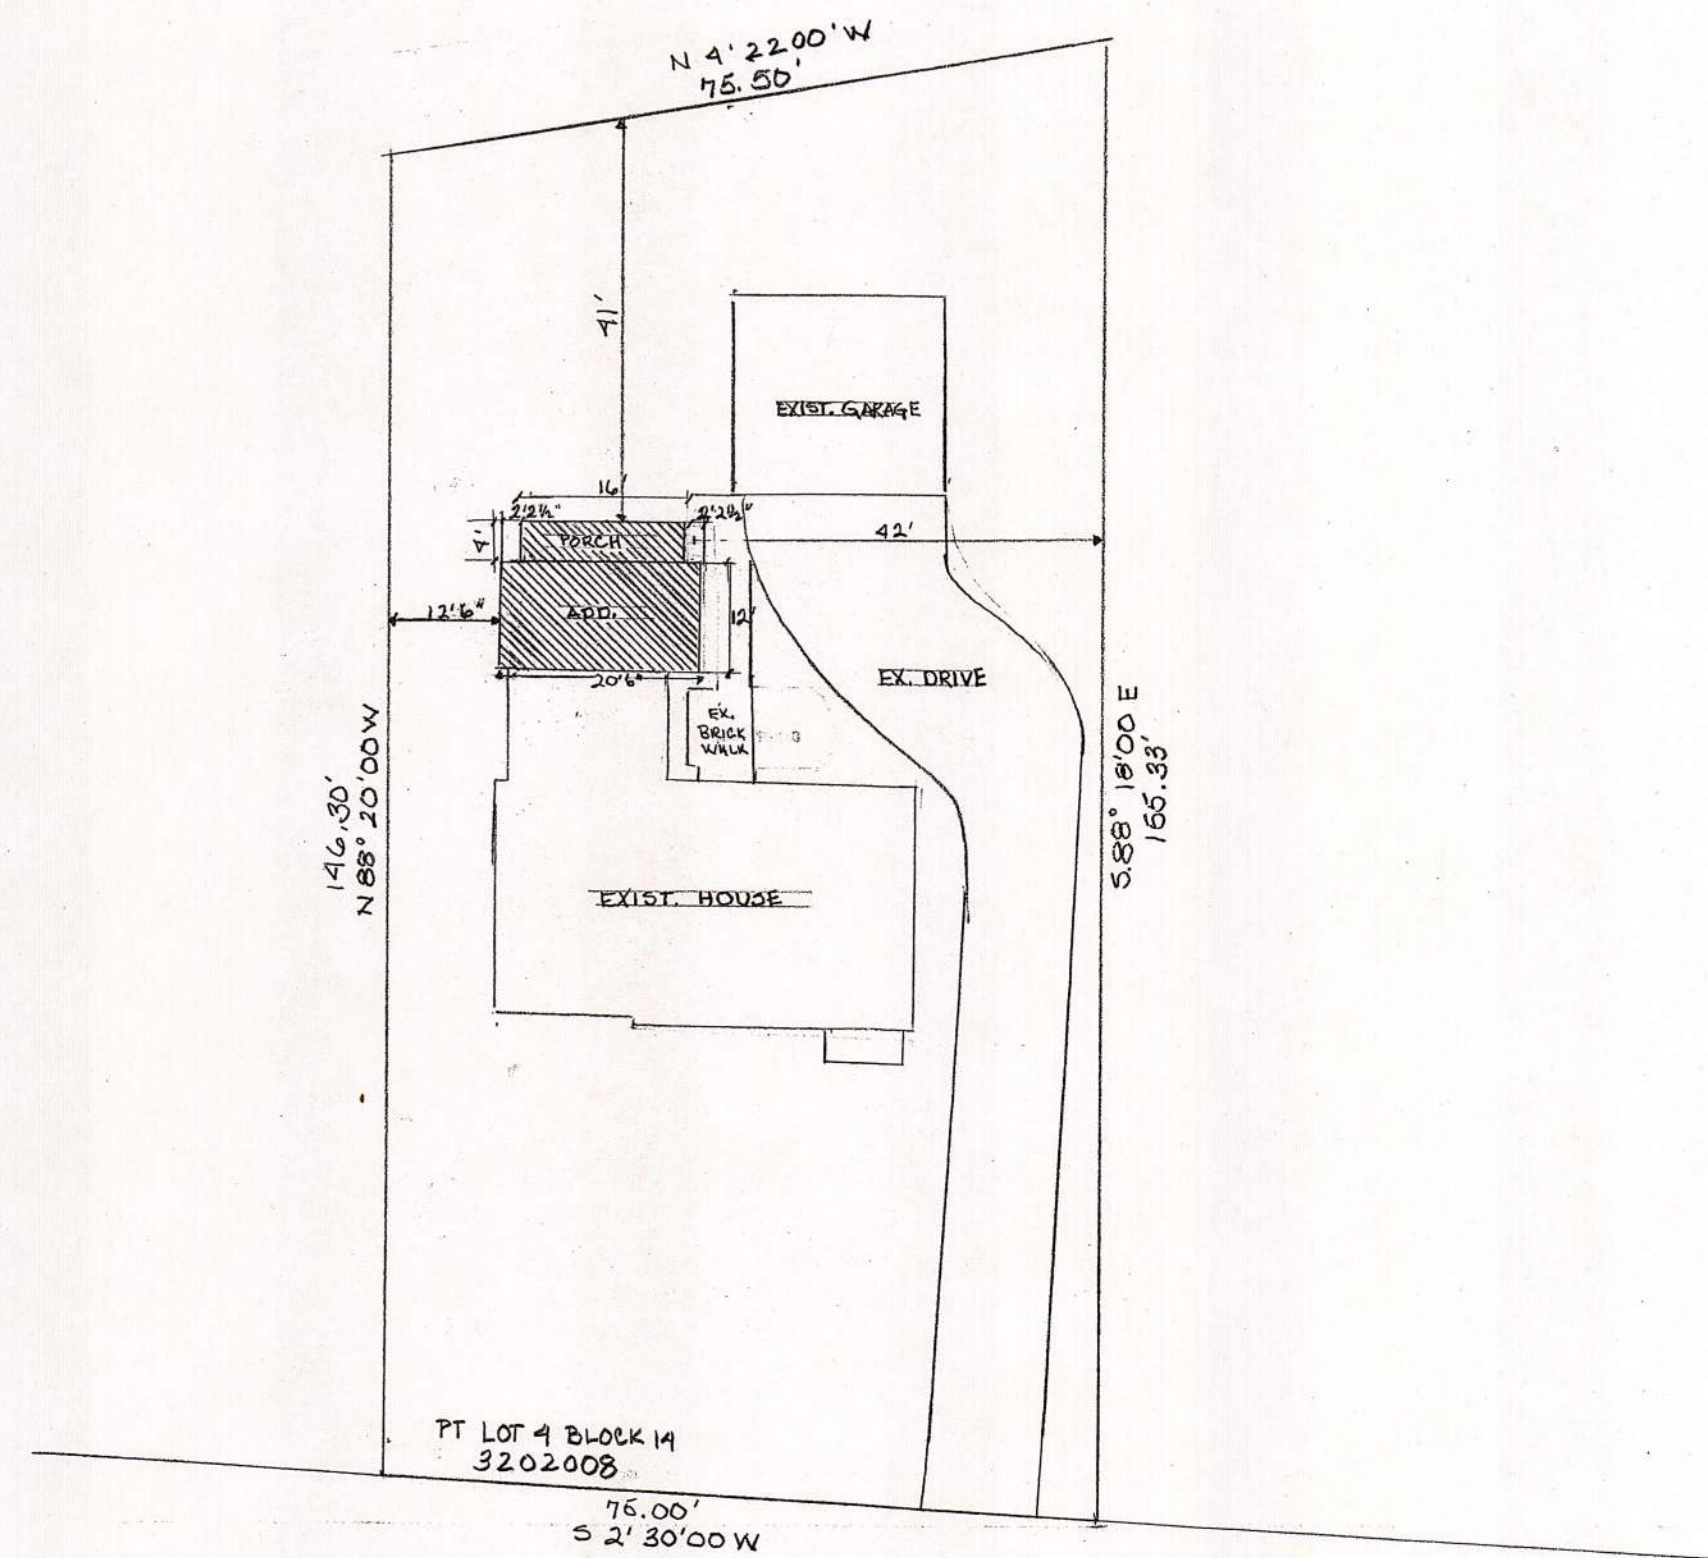


NORTH OVIATT STREET 60' N

PLOT PLAN SCALE 1" = 20'

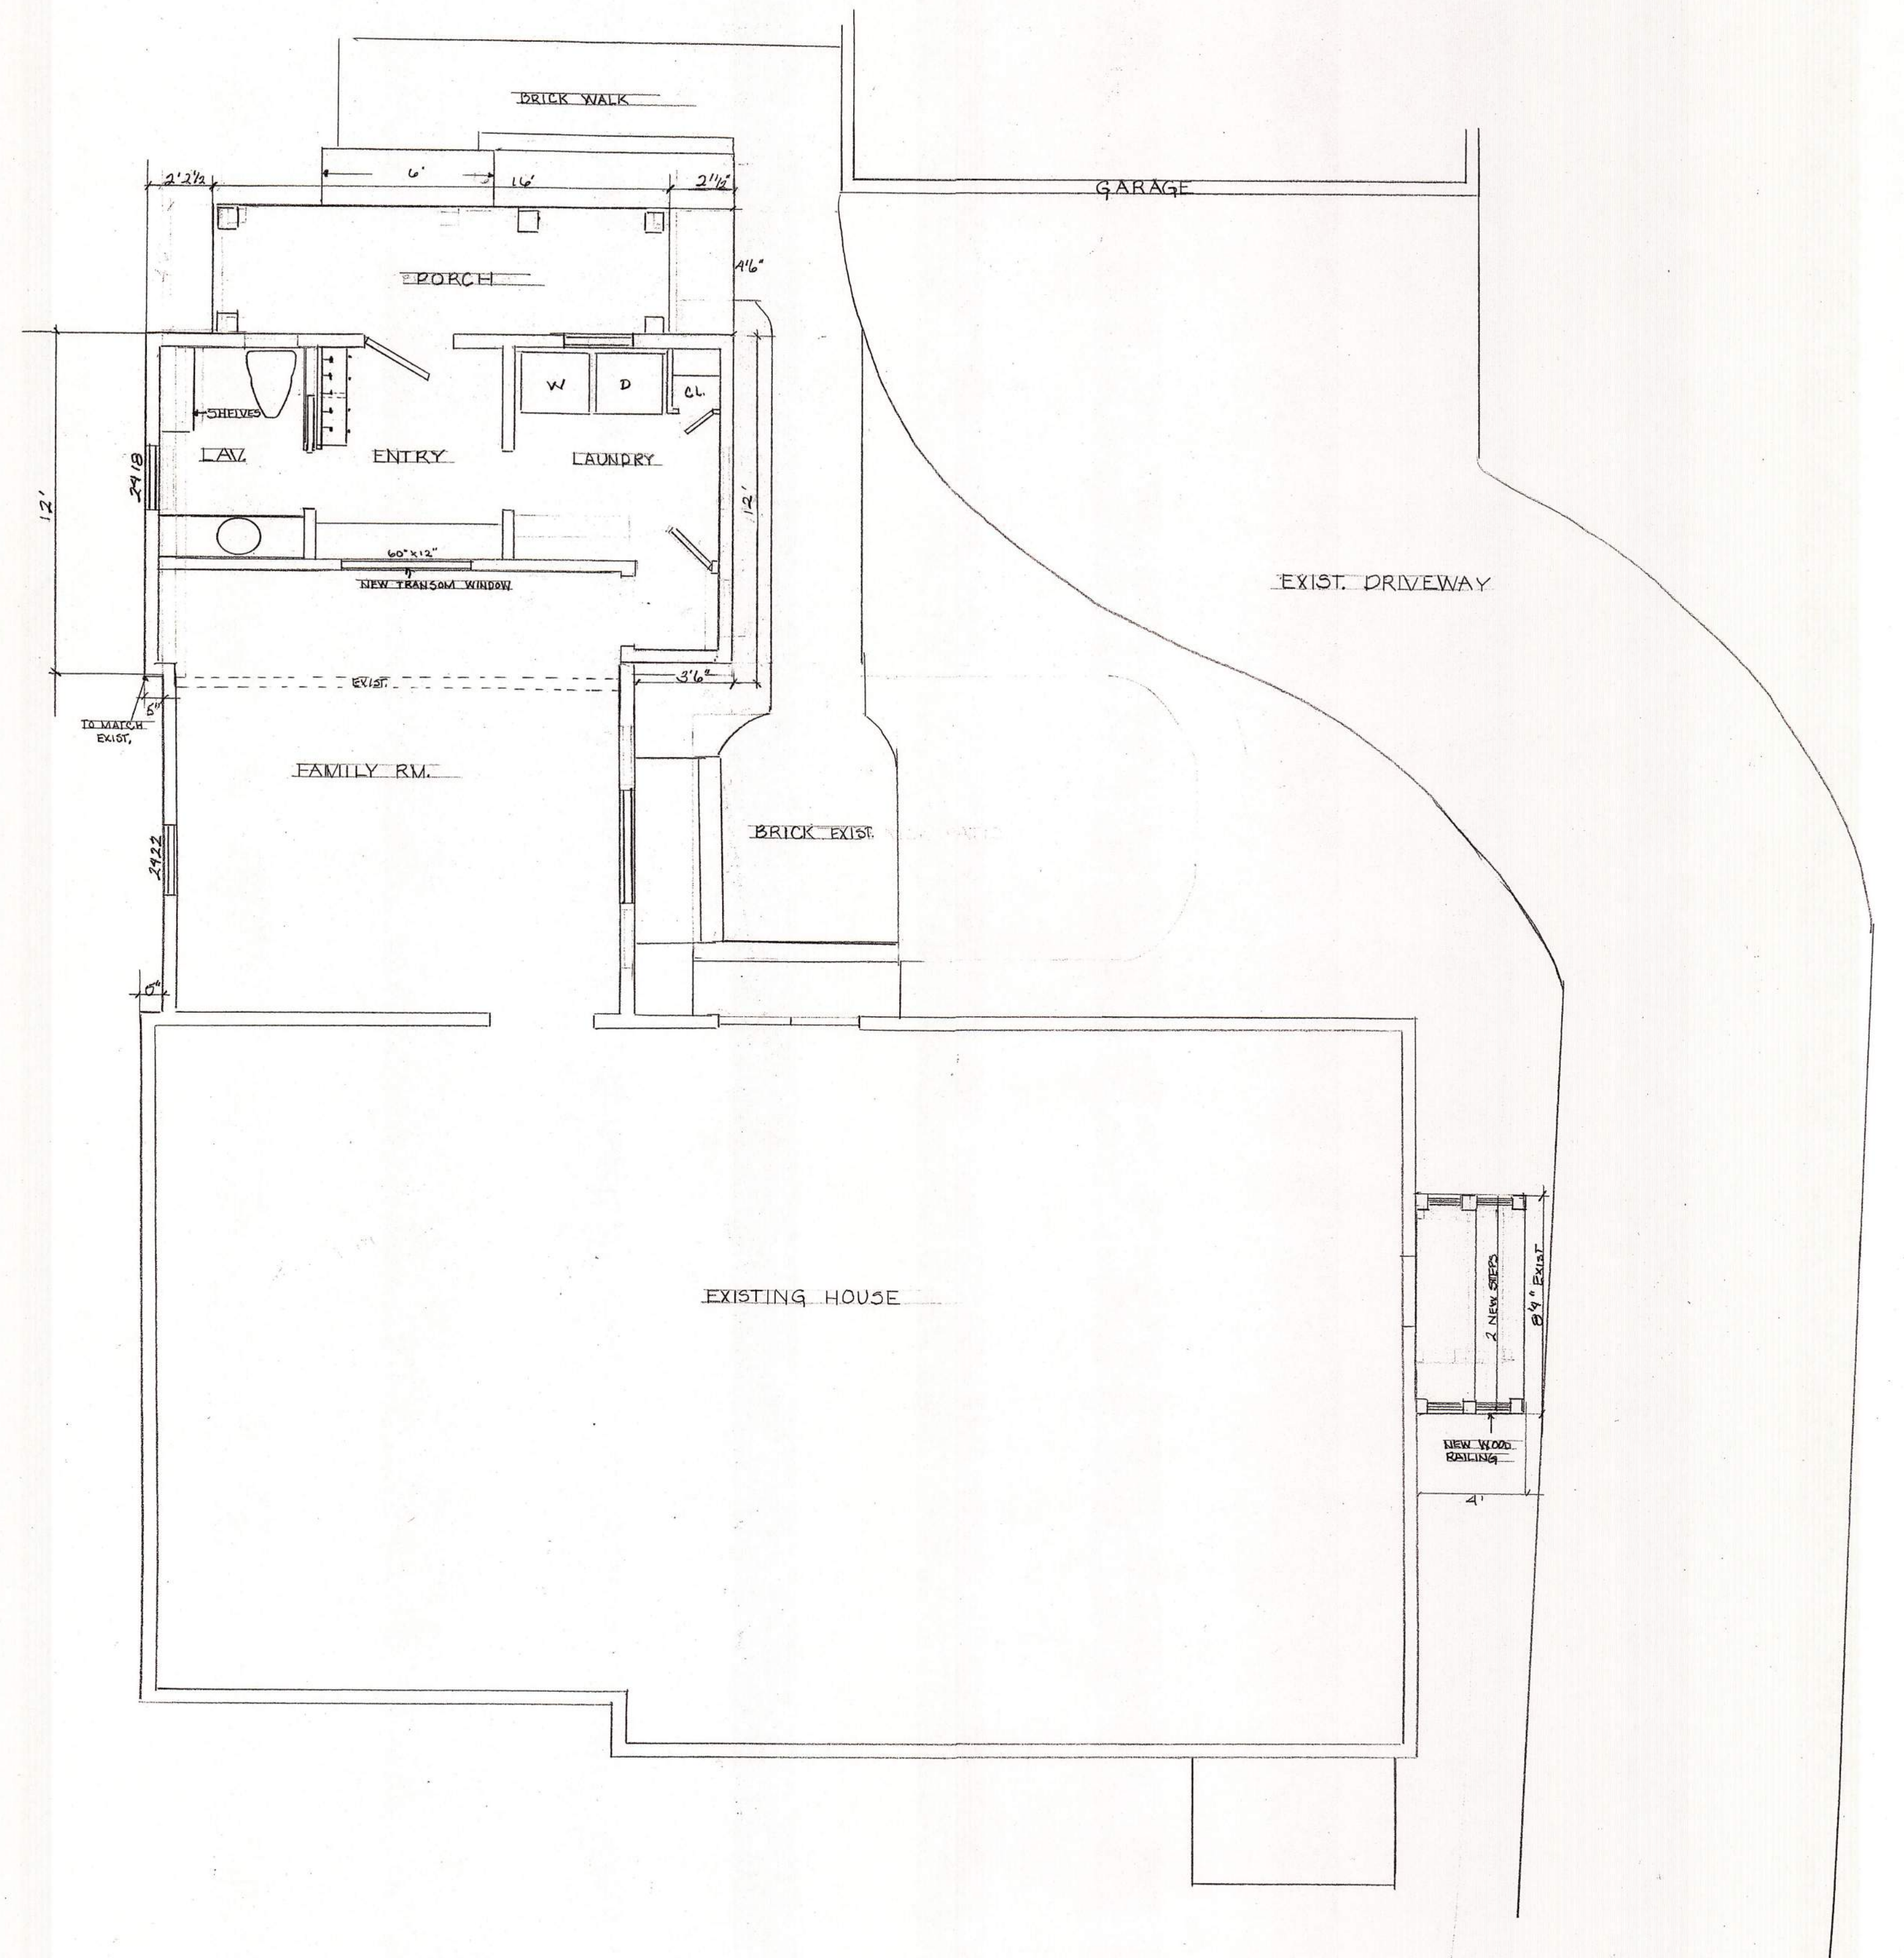


FIRST FLOOR PLAN

PORCH, LAUNDRY, & LAV. ADDITIONS FOR MR. & MRS. ROBERT MORELAND 84 N. OVIATT ST. HUDSON, O.			
SCALE: VARIED	APPROVED BY:	DRAWN BY: BARBARA McDONALD	
DATE: 7.15.17		REVISED 9.17.17	10-6-17
		DRAWING NUMBER Pg. 1	

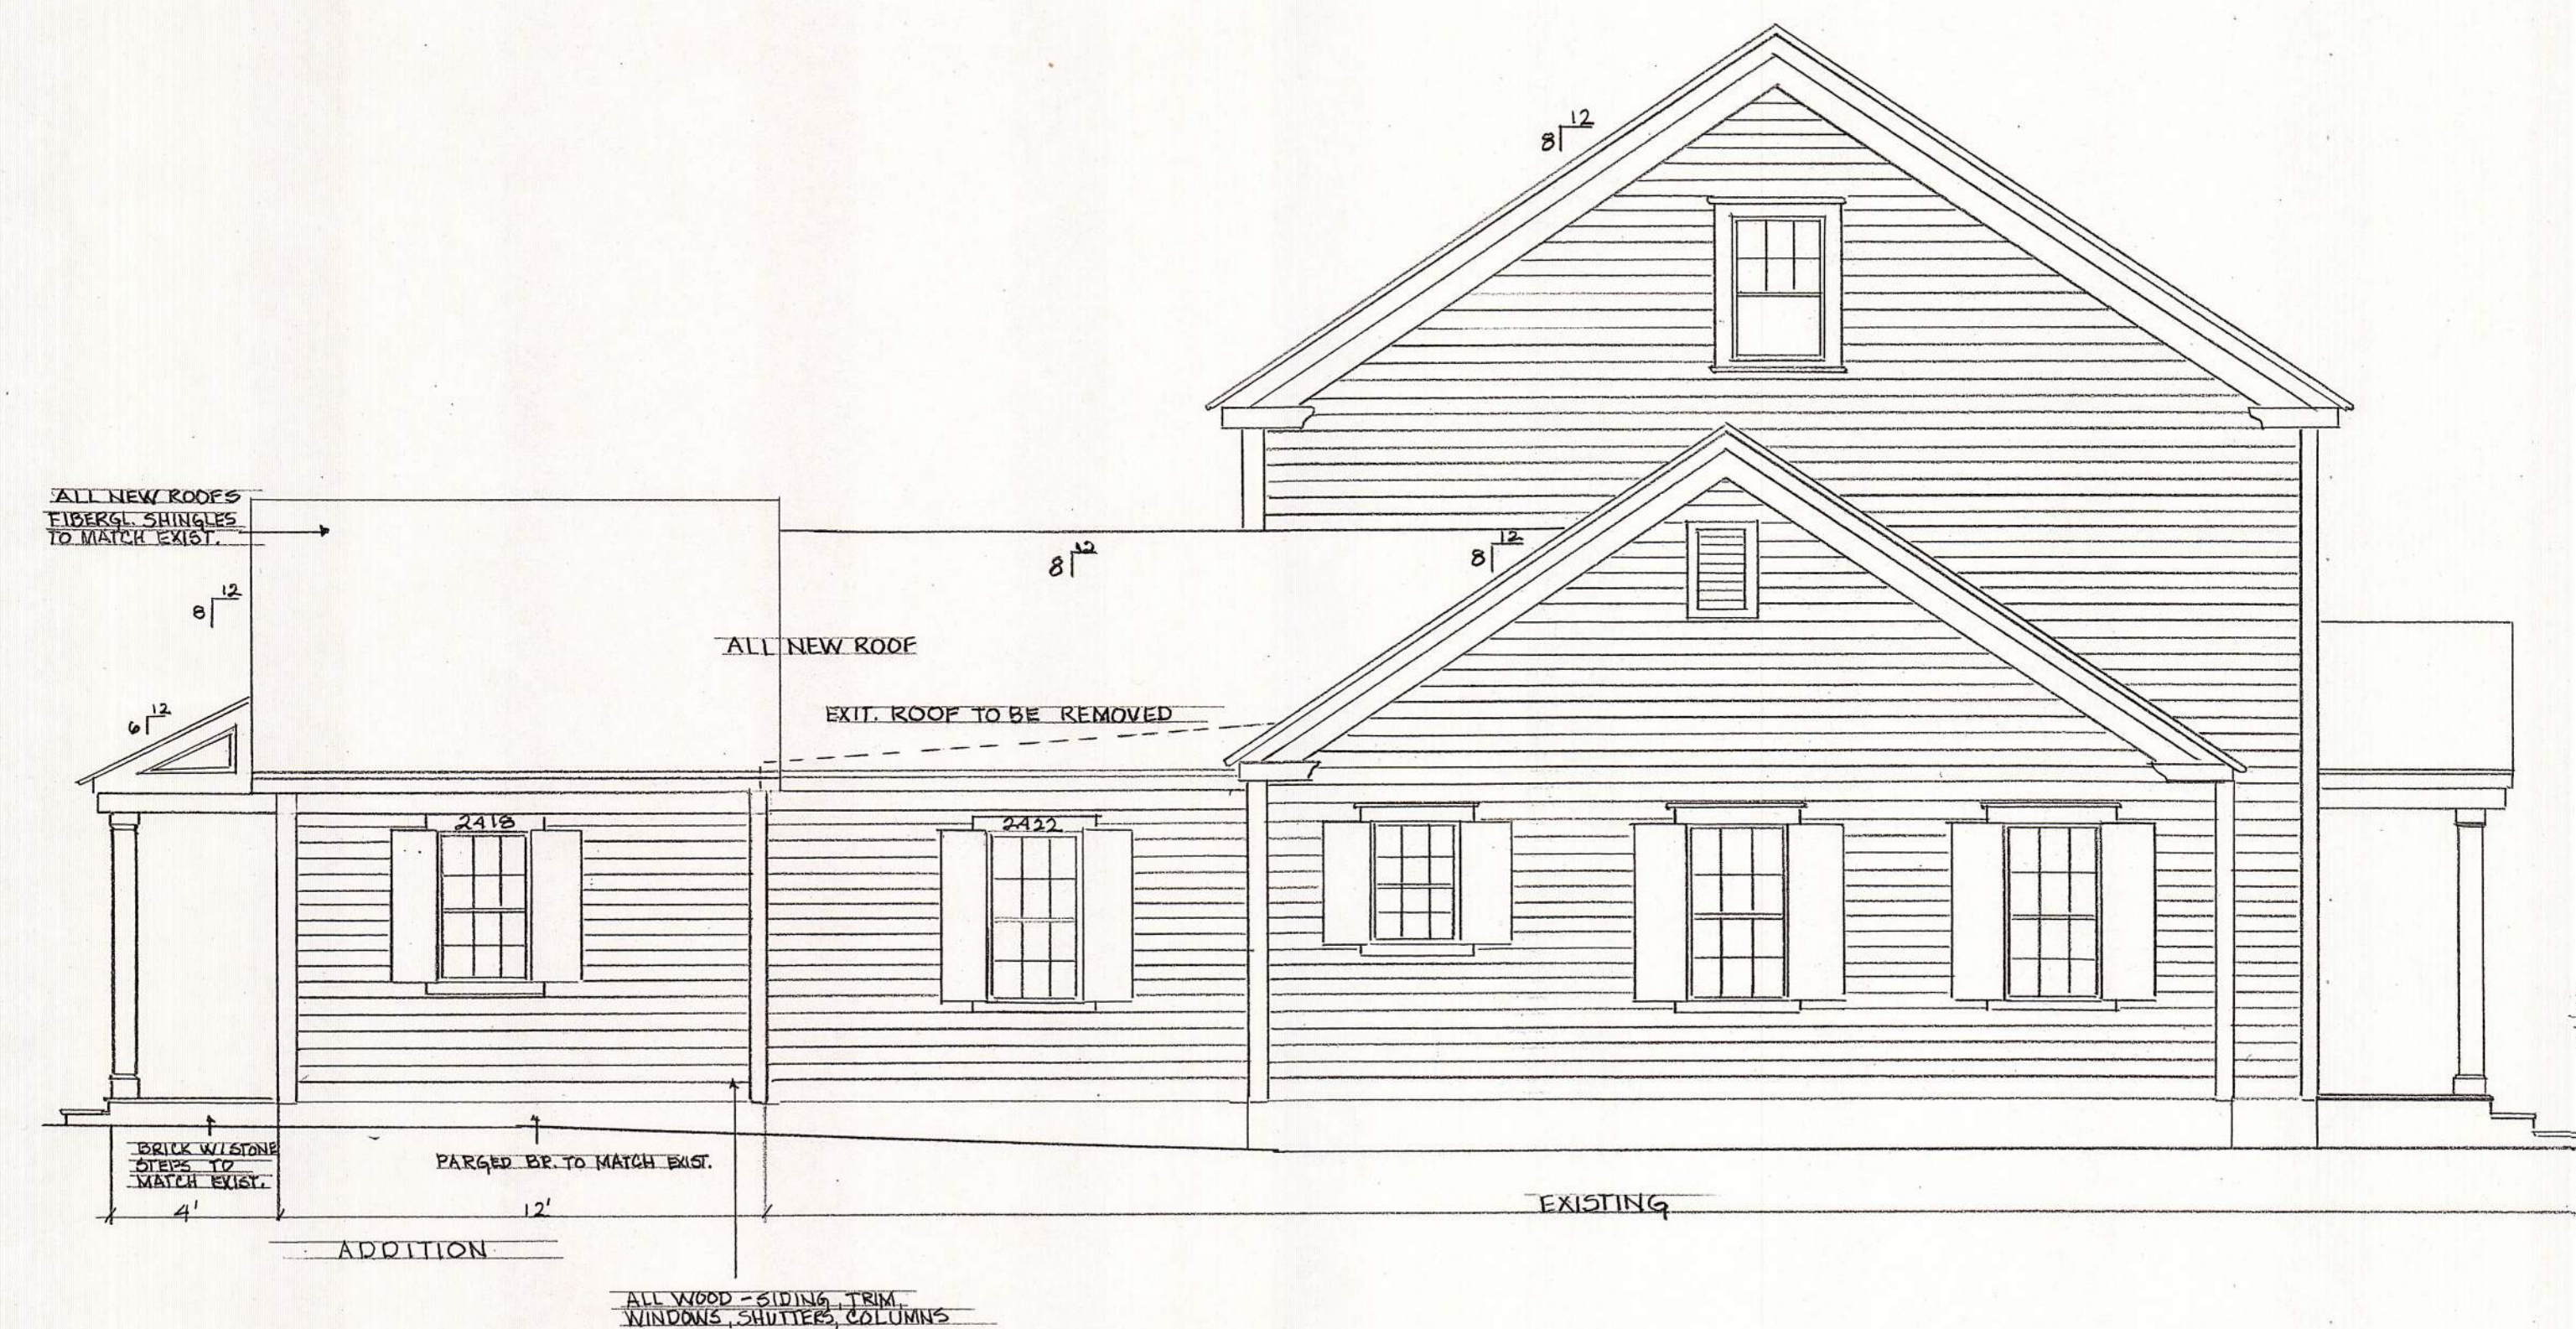


SOUTH SIDE ELEVATION

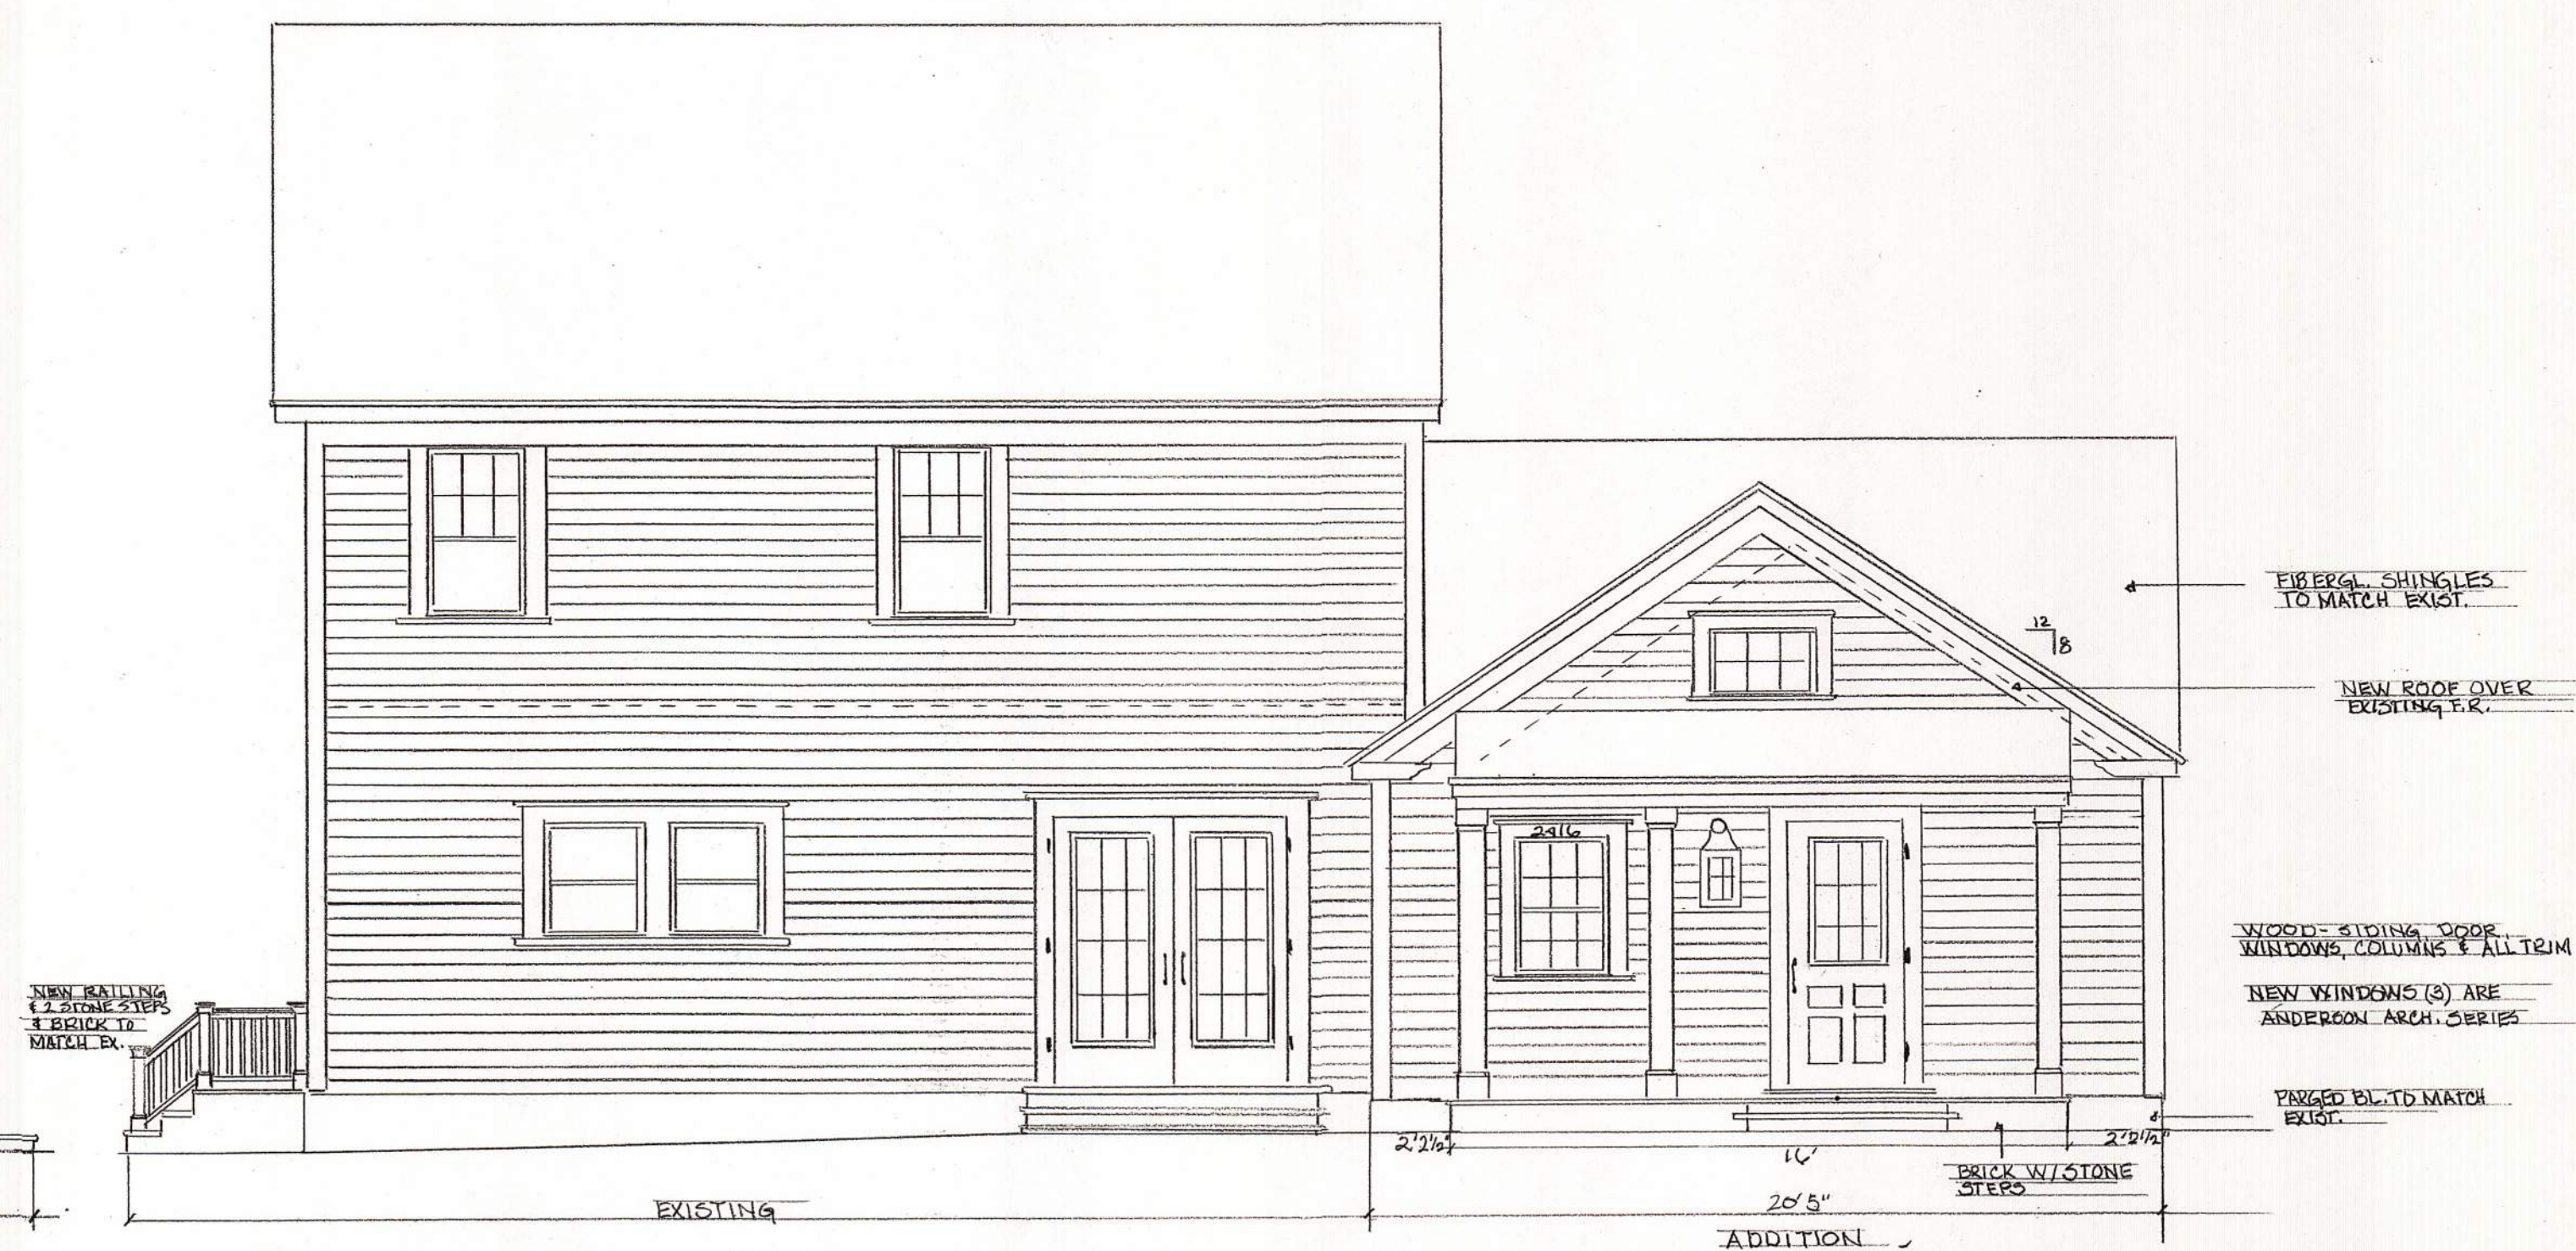


WEST-REAR ELEVATION

PORCH, LAUNDRY, & LAV. ADDITIONS FOR MR. & MRS. ROBT. MORLAN 84 N. OVIATT ST. HUDSON, O.			
SCALE: 1/4" = 1'	APPROVED BY:	DRAWN BY: BARBARA WOODWARD	
DATE: 9.25.17		REVISED 10.1.17	
		10.6.17	
		DRAWING NUMBER	
		PG. 2	

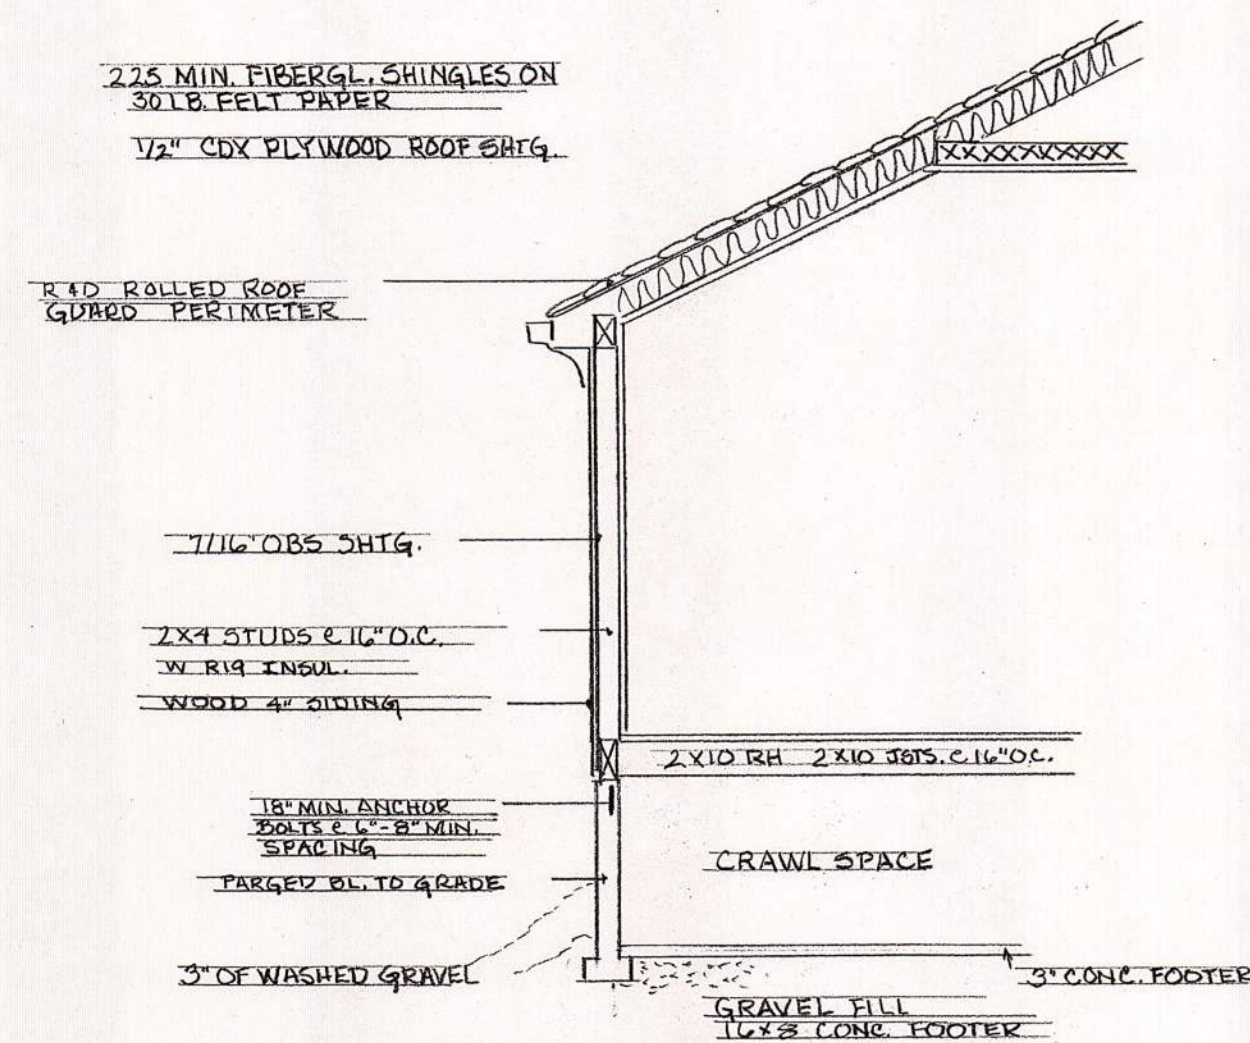


STANDARD WALL SECTION SCALE 1/4" = 1'

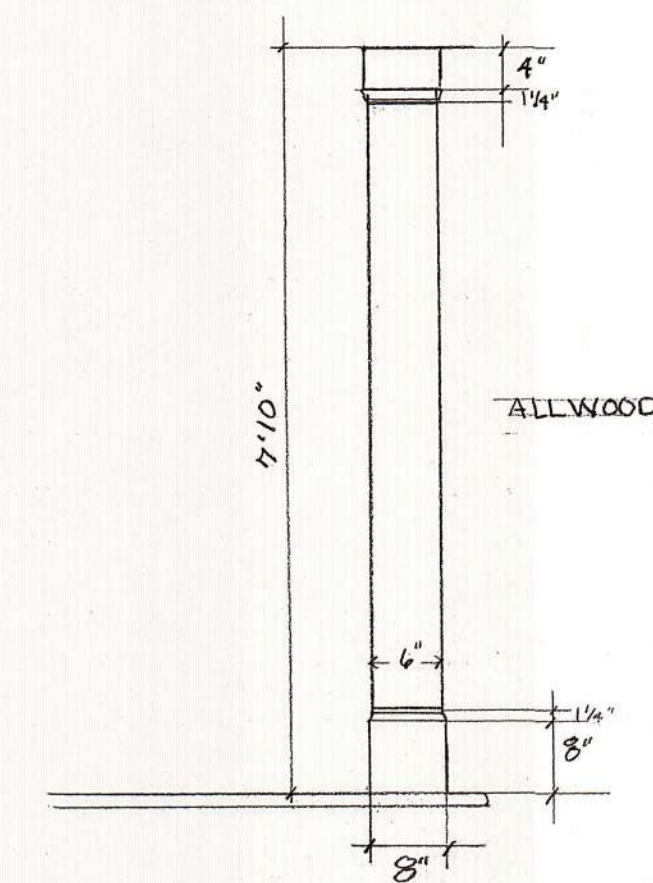

COLUMN DETAIL

NORTH SIDE ELEVATION

PORCH, LAUNDRY & LAV. ADDITIONS & WALL SEC. FOR MR. & MRS. ROBT. MORLAN 84 N. OVIATT ST. HUDSON, O.			
SCALE: 1/4" = 1'		APPROVED BY:	
DATE: 10.1.17		DRAWN BY: BARBARA McDONALD	
		REVISED 10.6.17	
		DRAWING NUMBER Pg. 3	

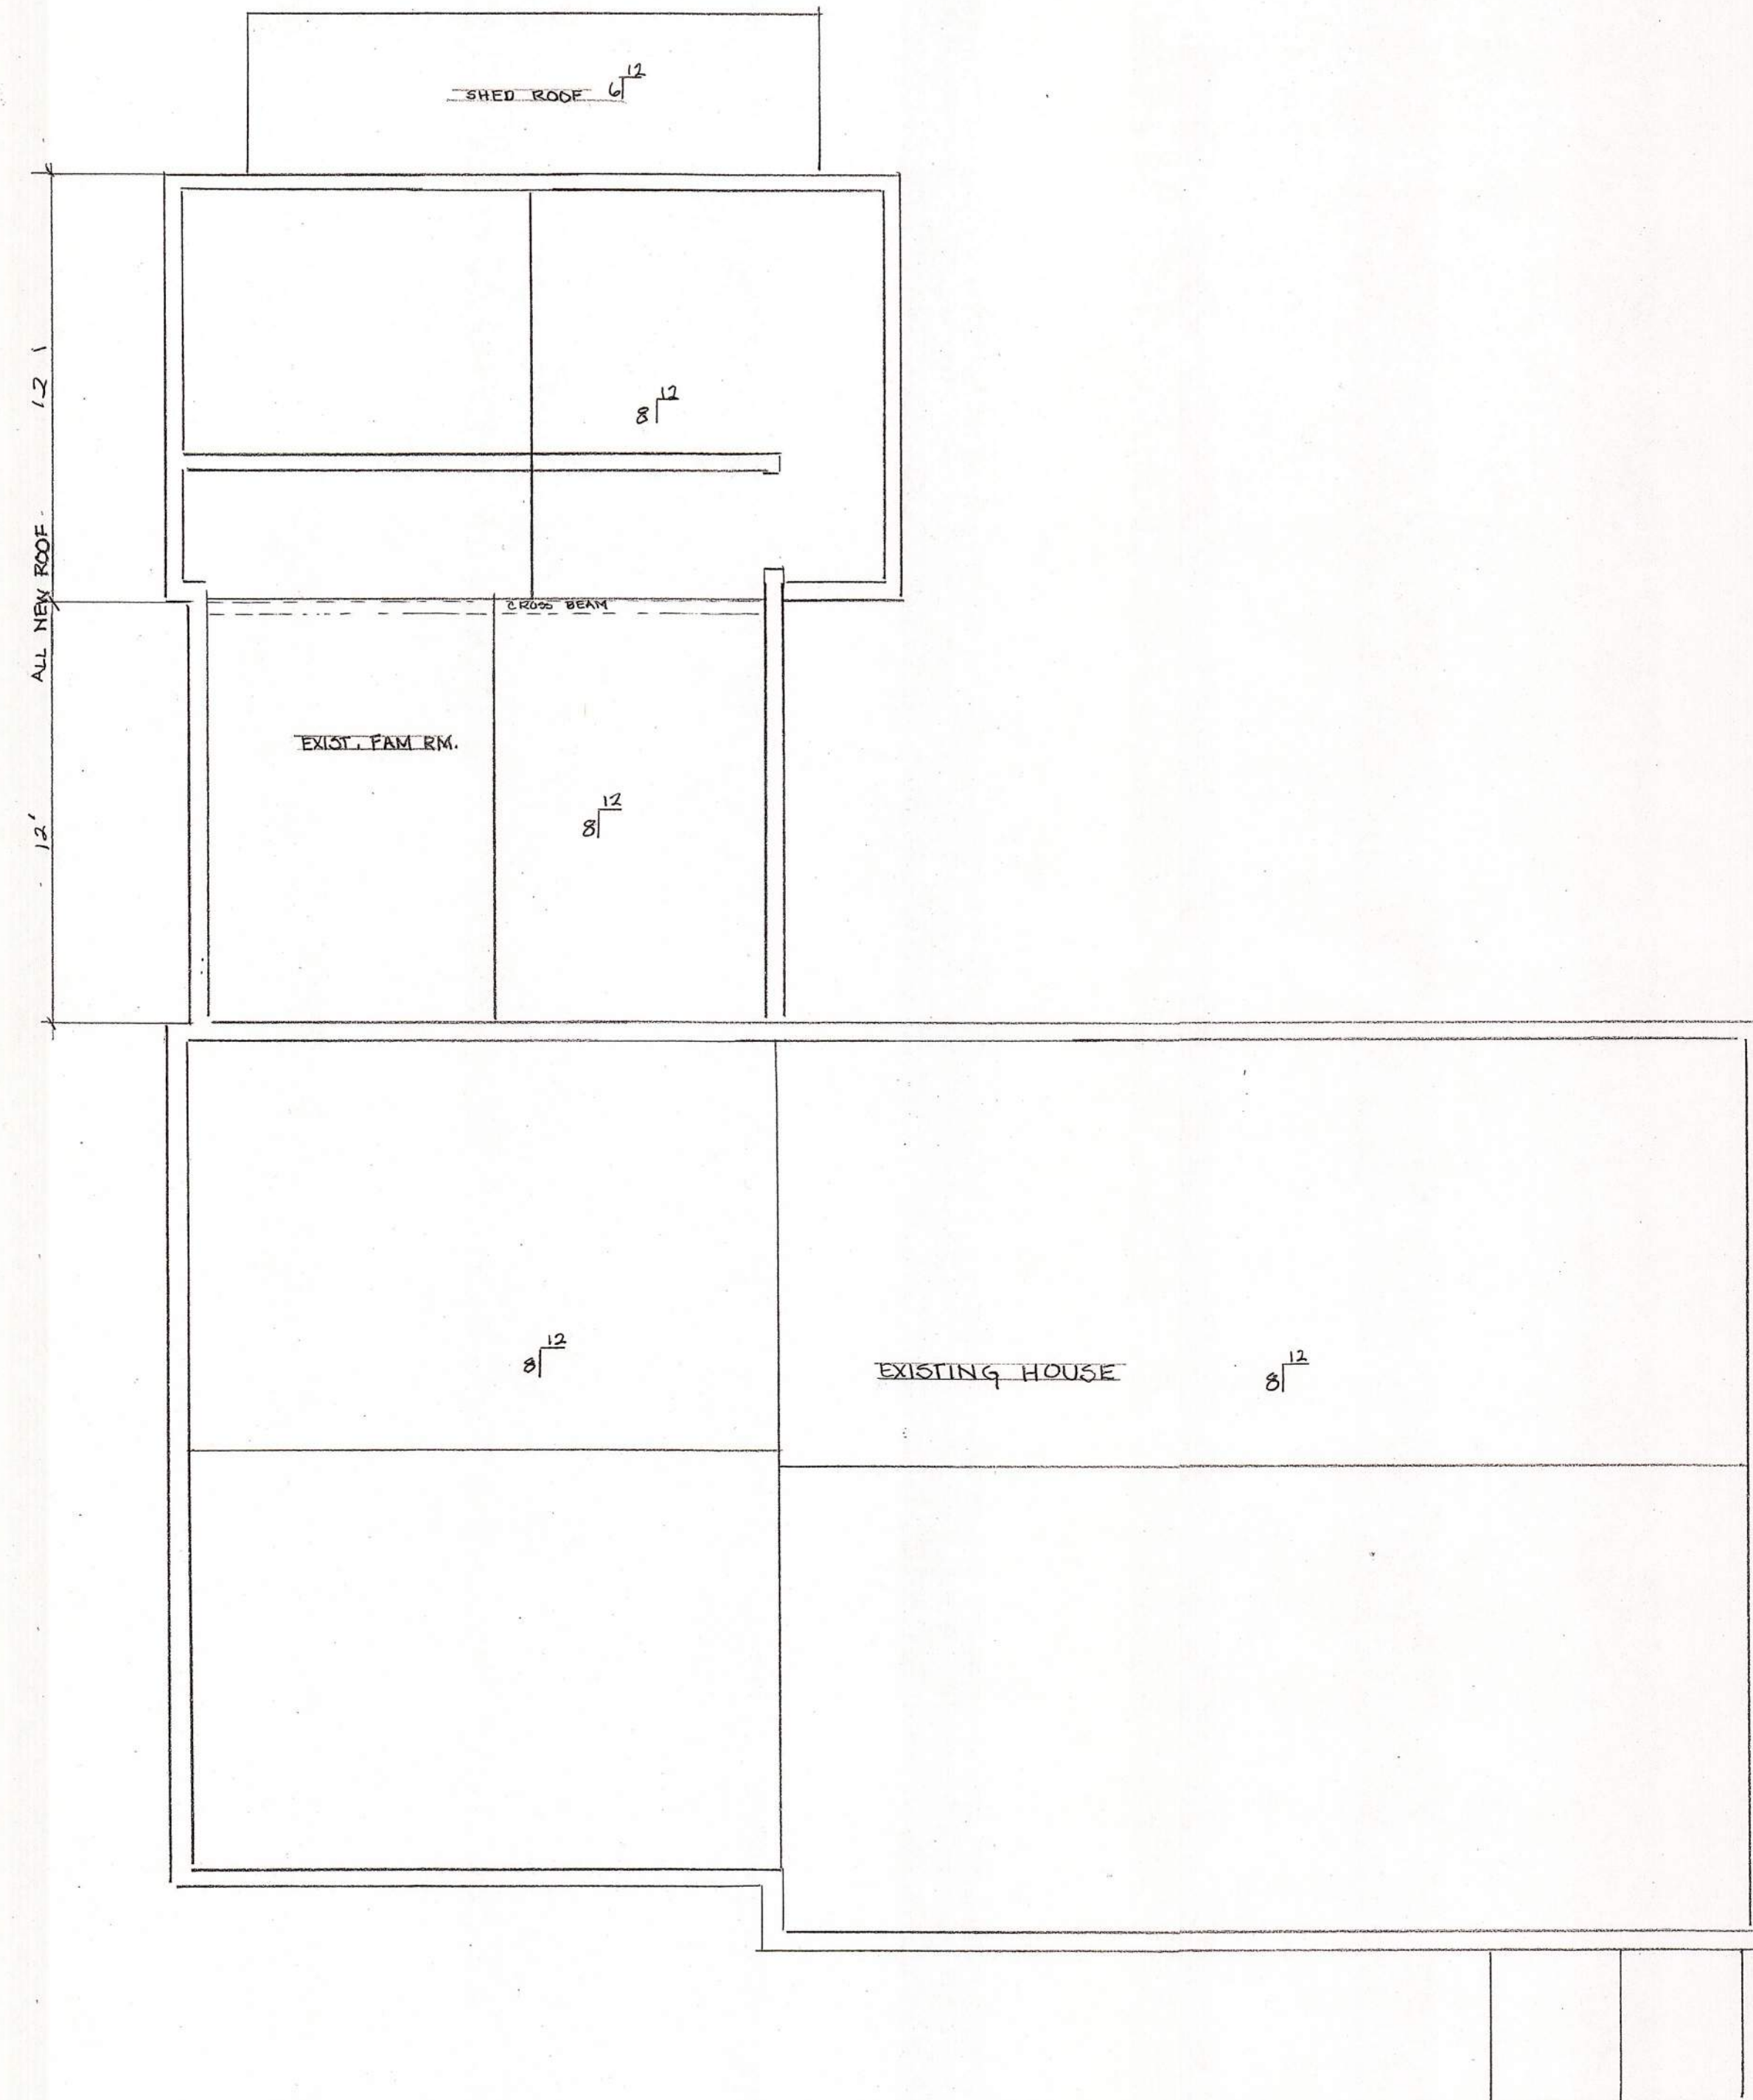

ROOF PLAN

ROOF PLAN FOR MR. & MRS. ROBT. MORLAN 84 N. OVIATT ST. HUDSON, O.			
SCALE: 1/4" = 1'	APPROVED BY:	DRAWN BY: BARBARA MEDWALD	
DATE: 10.1.17		REVISED: 10.16.17	
			DRAWING NUMBER P6.1



