


Original Submittal

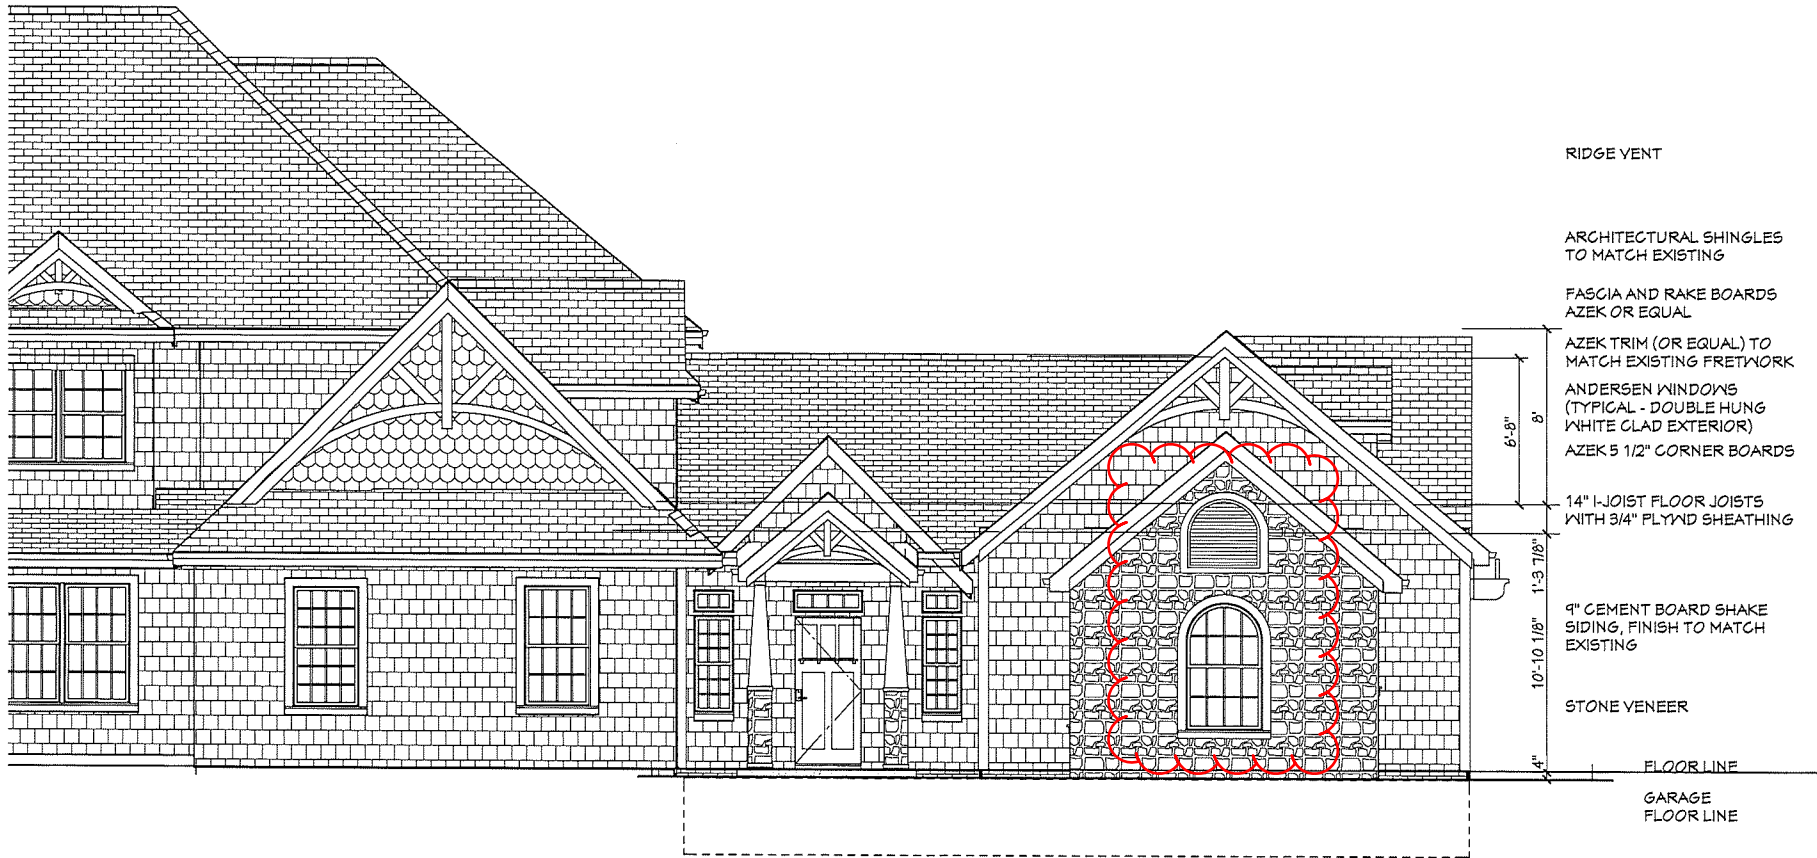

RIDGE VENT

ARCHITECTURAL SHINGLES
TO MATCH EXISTING

FASCIA AND RAKE BOARDS
AZEK OR EQUAL

AZEK TRIM (OR EQUAL) TO
MATCH EXISTING FRETWORK

ANDERSEN WINDOWS
(TYPICAL - DOUBLE HUNG
WHITE CLAD EXTERIOR)

AZEK 5 1/2" CORNER BOARDS

14" I-JOIST FLOOR JOISTS
WITH 3/4" PLYND SHEATHING

9" CEMENT BOARD SHAKE
SIDING, FINISH TO MATCH
EXISTING

STONE VENEER

FLOOR LINE

GARAGE
FLOOR LINE

NORTH ELEVATION ADDITION SCALE: 1/4" = 1'-0"

NO.	DESCRIPTION	BY	DATE

NORTH ELEVATION
ADDITION

PROPOSED ADDITION TO:
VESOLIS RESIDENCE
6463 HAMMONTREE DRIVE
HUDSON, OHIO 44236


CYNTHIA A. TOBIN - ARCHITECT
OHIO REG. #45491
11275 CHARDON ROAD,
CHARDON OH 44024
440-221-7521 cynthiatobin@gmail.com

DATE:
6/27/2017

SCALE:
1/4" = 1'-0"

SHEET:
A-5

Original Submittal

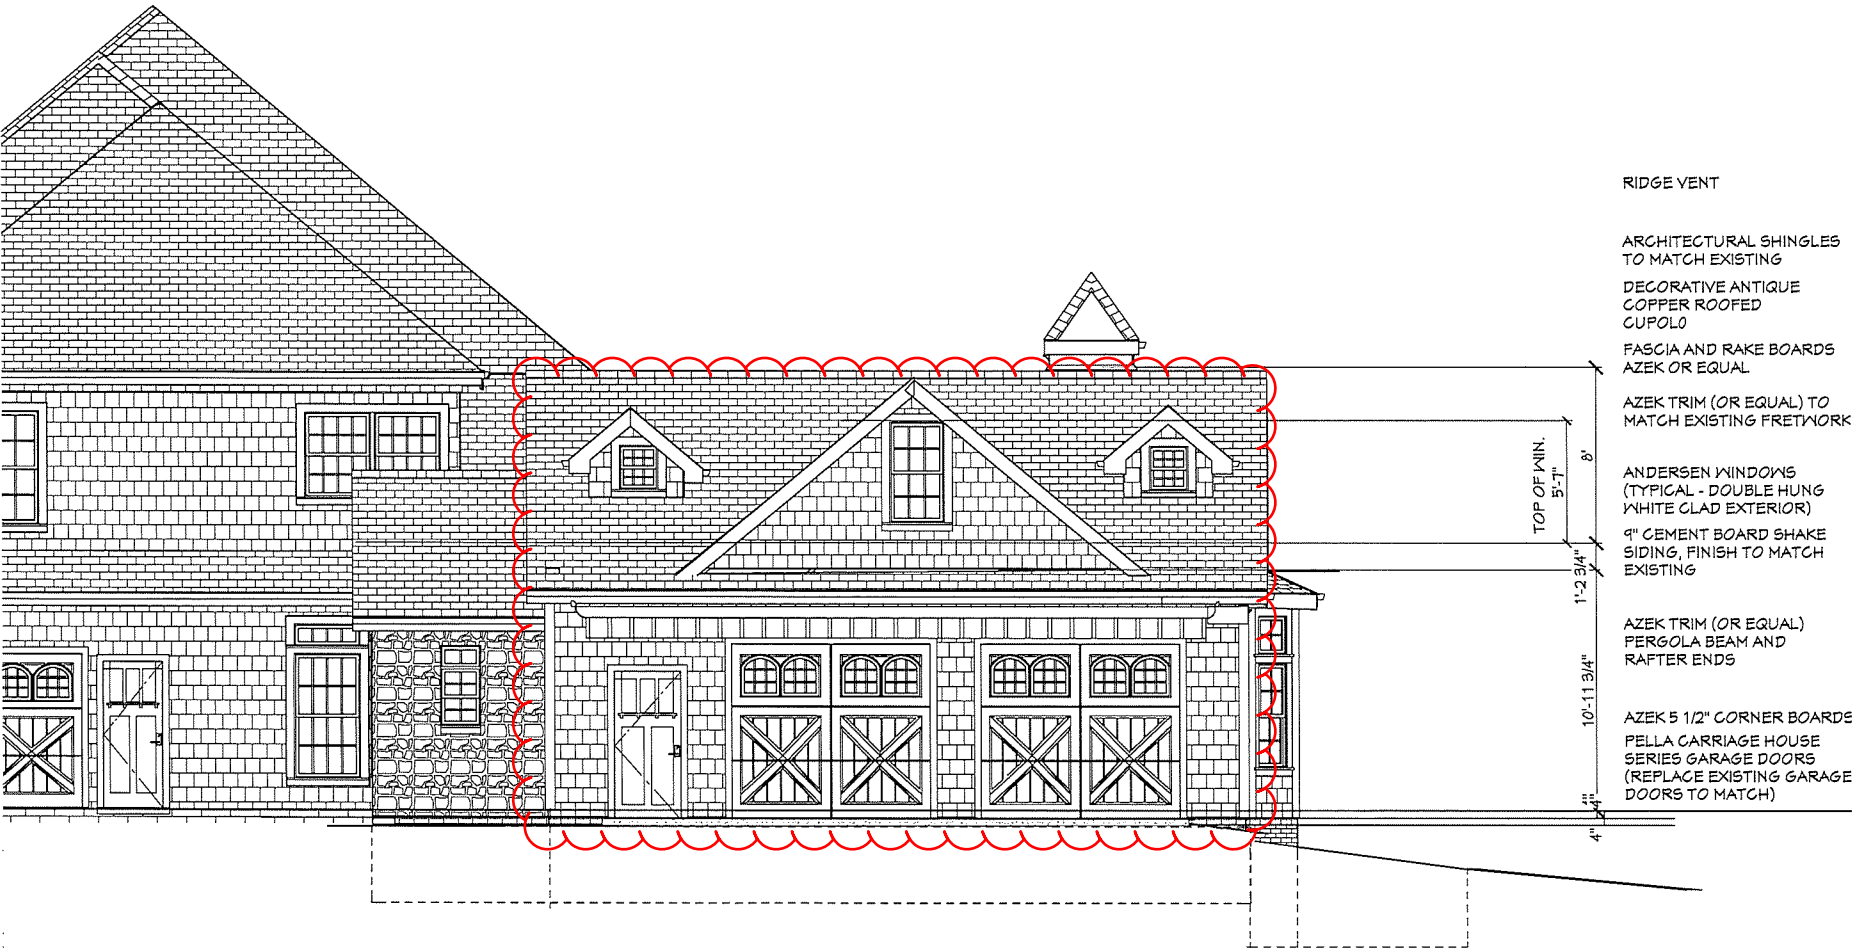

WEST ELEVATION SCALE: 1/4" = 1'-0"

- RIDGE VENT
- ARCHITECTURAL SHINGLES TO MATCH EXISTING
- DECORATIVE ANTIQUE COPPER ROOFED CUPOLA
- FASCIA AND RAKE BOARDS AZEK OR EQUAL
- AZEK TRIM (OR EQUAL) TO MATCH EXISTING FRETWORK
- ANDERSEN WINDOWS (TYPICAL - DOUBLE HUNG WHITE CLAD EXTERIOR)
- 1" CEMENT BOARD SHAKE SIDING, FINISH TO MATCH EXISTING
- AZEK TRIM (OR EQUAL) PERGOLA BEAM AND RAFTER ENDS
- AZEK 5 1/2" CORNER BOARDS
- PELLA CARRIAGE HOUSE SERIES GARAGE DOORS (REPLACE EXISTING GARAGE DOORS TO MATCH)

NO.	DESCRIPTION	BY	DATE

WEST ELEVATION
ADDITION


PROPOSED ADDITION TO:
VESOULIS RESIDENCE
6465 HAMMONTREE DRIVE
HUDSON, OHIO 44236

CYNTHIA A. TOBIN - ARCHITECT
OHIO REG. #4544
11275 CHARDON ROAD,
CHARDON OH 44024
440-221-1821 cynthiatobin@gmail.com


DATE:
6/27/2017

SCALE:
1/4" = 1'-0"

SHEET:
A-6

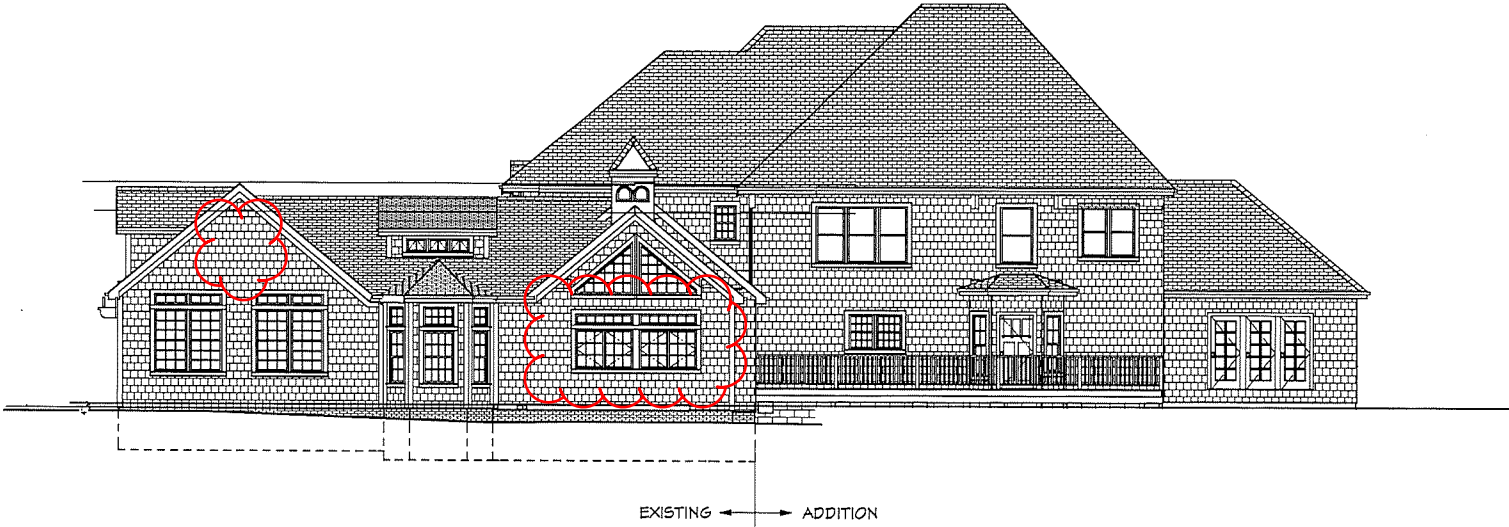

SOUTH ELEVATION SCALE: 1/8" = 1'-0"

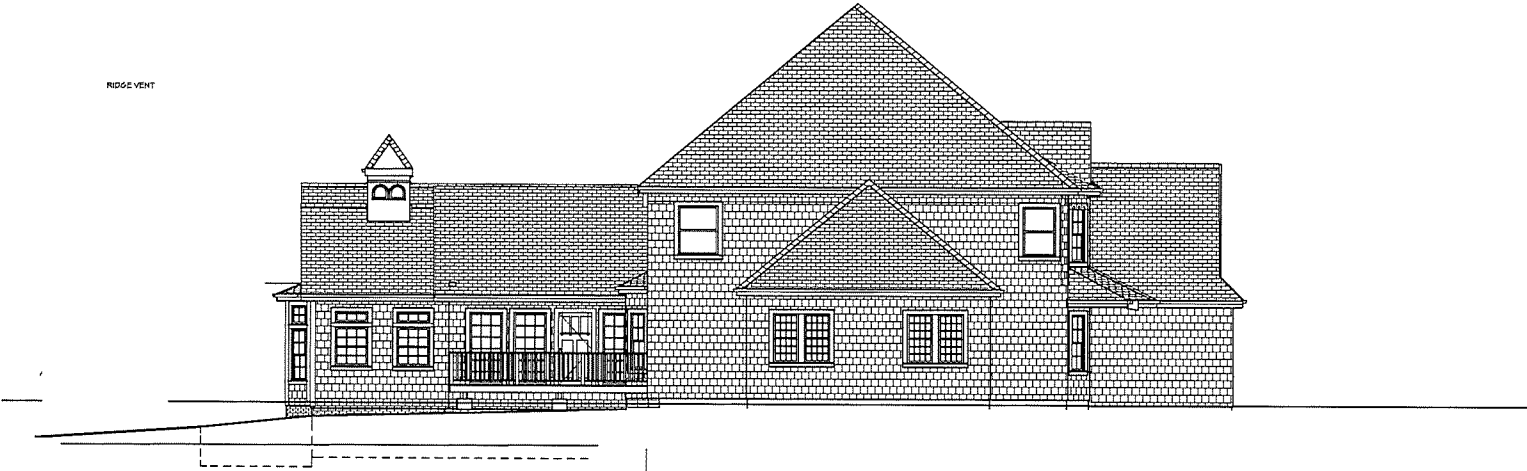

EAST ELEVATION SCALE: 1/8" = 1'-0"

NO.	DESCRIPTION	BY	DATE

NO.	DESCRIPTION	BY	DATE

SOUTH ELEVATION
EAST ELEVATION
OVERALL

PROPOSED ADDITION TO:
VESOULIS RESIDENCE
6463 HANMONTREE DRIVE
HUDSON, OHIO 44236

CYNTHIA A. TOBIN - ARCHITECT
OHIO REG. #1544
11215 CHARDON ROAD,
CHARDON OH 44024
440-221-7821 cynthiaatobin@gmail.com

DATE:
6/27/2017


SCALE:
1/8" = 1'-0"


SHEET:
A-4

VERSOULIS RESIDENCE **6463 HAMMONTREE DRIVE** **HUDSON, OHIO**

DRAWING INDEX	
A1	TITLE PAGE/ PLOT PLAN
A2	PROPOSED FOUNDATION PLAN
A3	PROPOSED FLOOR PLAN
A4	PROPOSED ROOF PLAN
A5	PROPOSED ROOF PLAN
A6	PROPOSED ELEVATIONS
A7	EXISTING ELEVATIONS AND PHOTOGRAPHS


EXTERIOR MATERIAL SPECIFICATIONS	
ROOFING	CERTAINTED 30 YEAR NICKEL GREY ASPHALT SHINGLES
GUTTERS	5" ALUMINUM WHITE GUTTERS AND DOWNSPOUTS
SIDING	6" SMOOTH CEDAR PAINTED WHITE W/ 4" EXPOSURE
WINDOWS	PELLA ARCHITECTURAL SERIES ALUMINUM CLAD WHITE DOUBLE HUNG W/ GRILLES BETWEEN THE GLASS
BRICK	BRICK AT NEW FOUNDATION TO MATCH EXISTING BRICK AT DECK

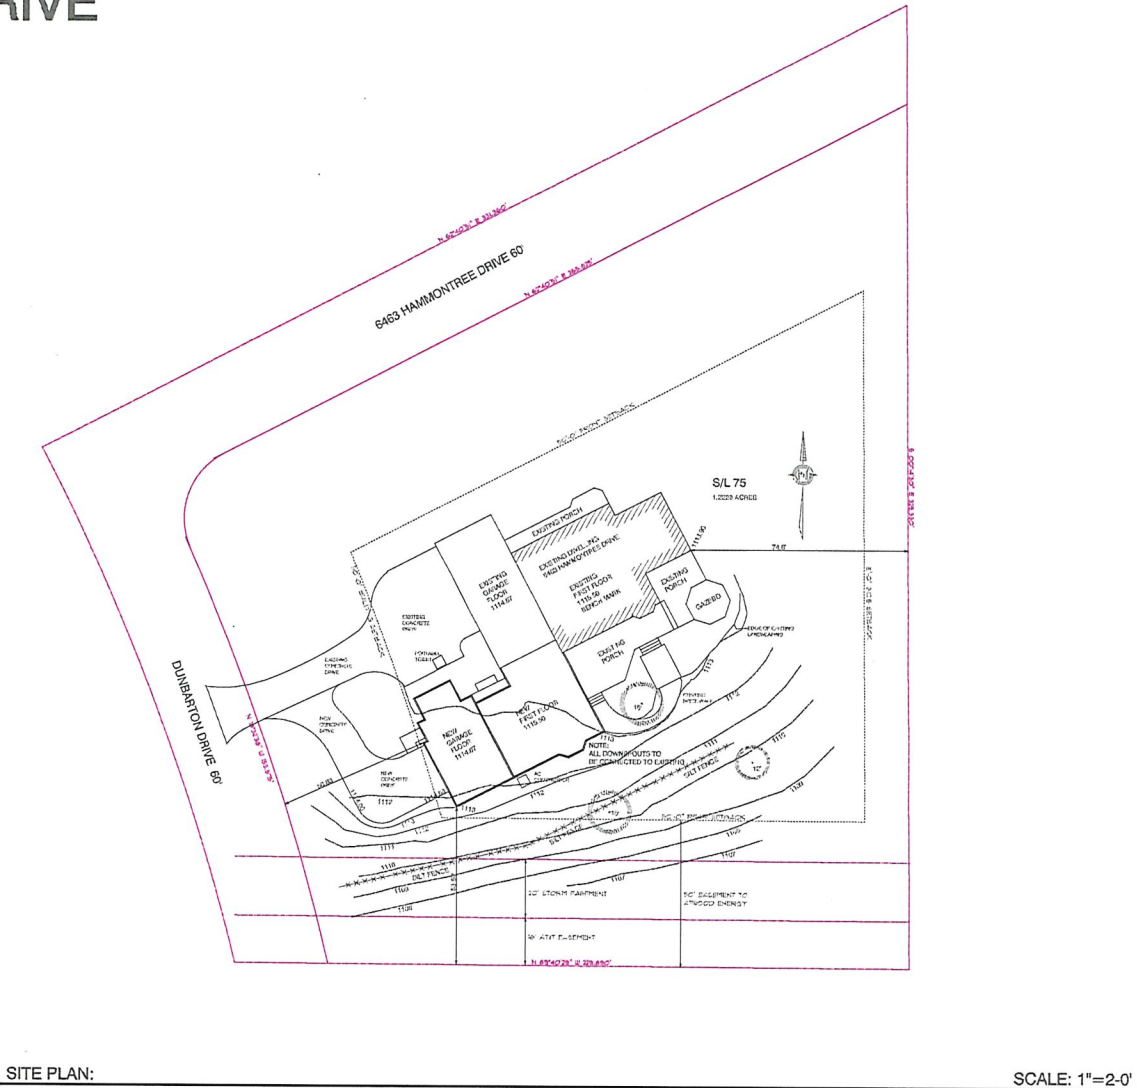

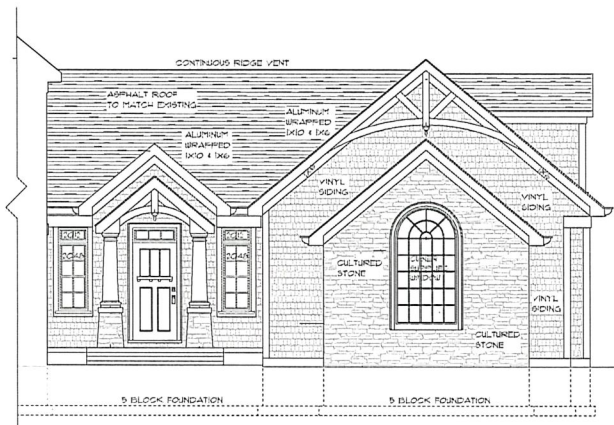


FRONT ELEVATION

SCALE: 1/4" = 1'-0"

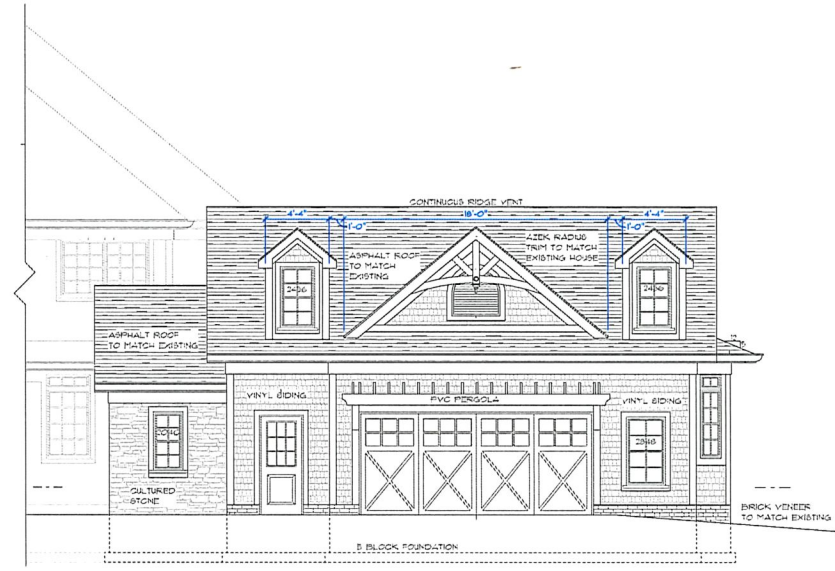


GARAGE ELEVATION

SCALE: 1/4" = 1'-0"

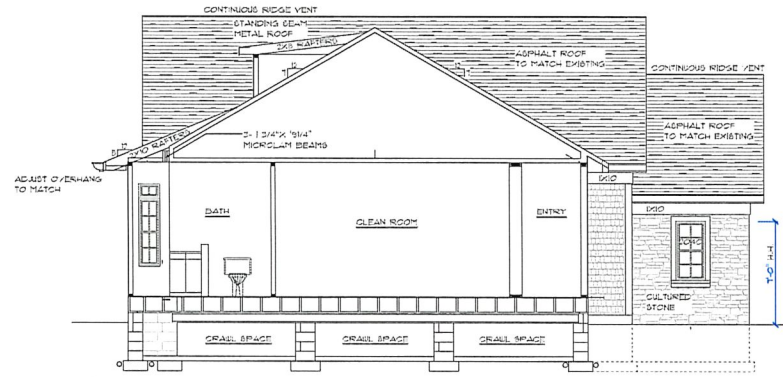

SECTION

SCALE: 1/4" = 1'-0"

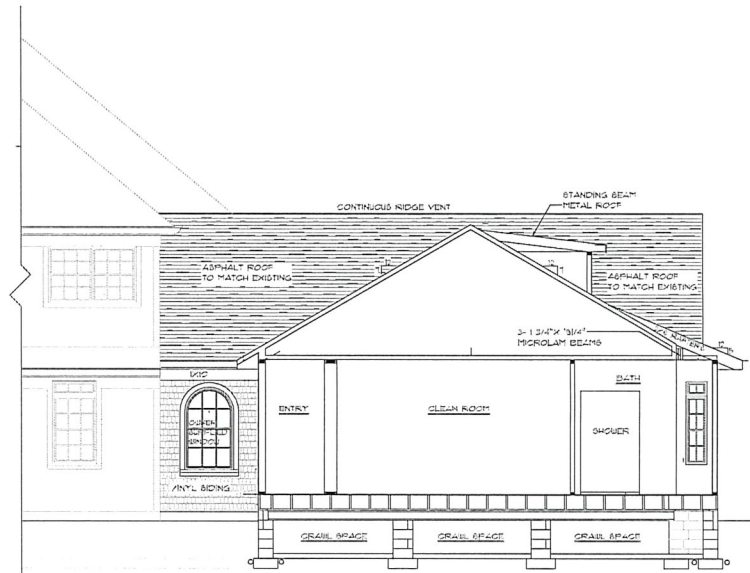

SECTION

SCALE: 1/4" = 1'-0"



EXISTING FRONT ELEVATION LEFT



EXISTING FRONT ELEVATION RIGHT





EXISTING GARAGE ELEVATION




EXISTING REAR ELEVATION



EXISTING RIGHT SIDE ELEVATION

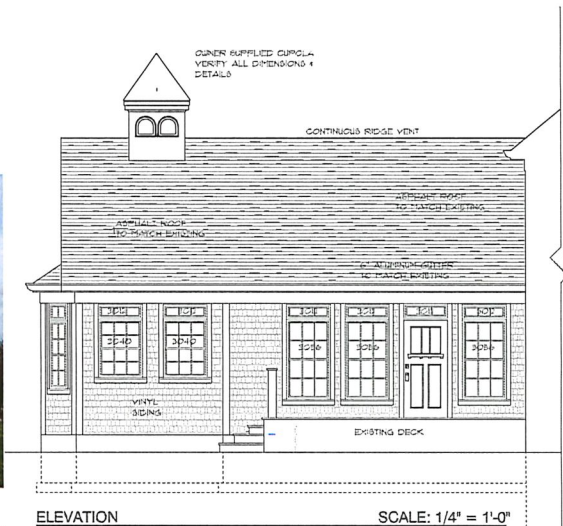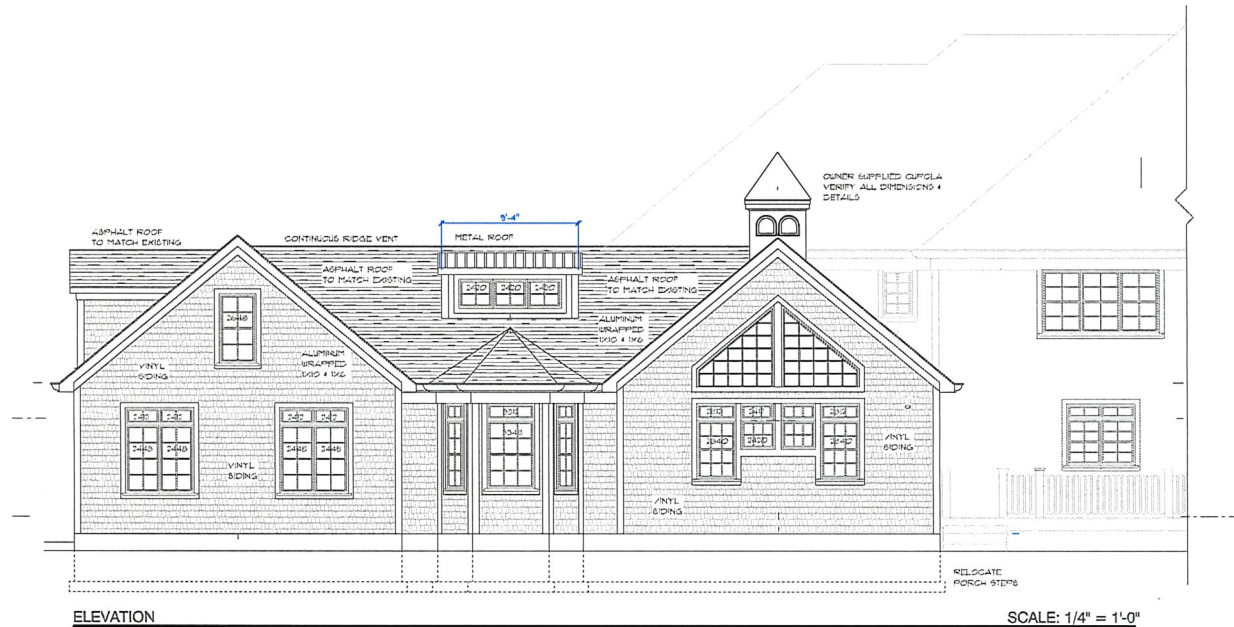


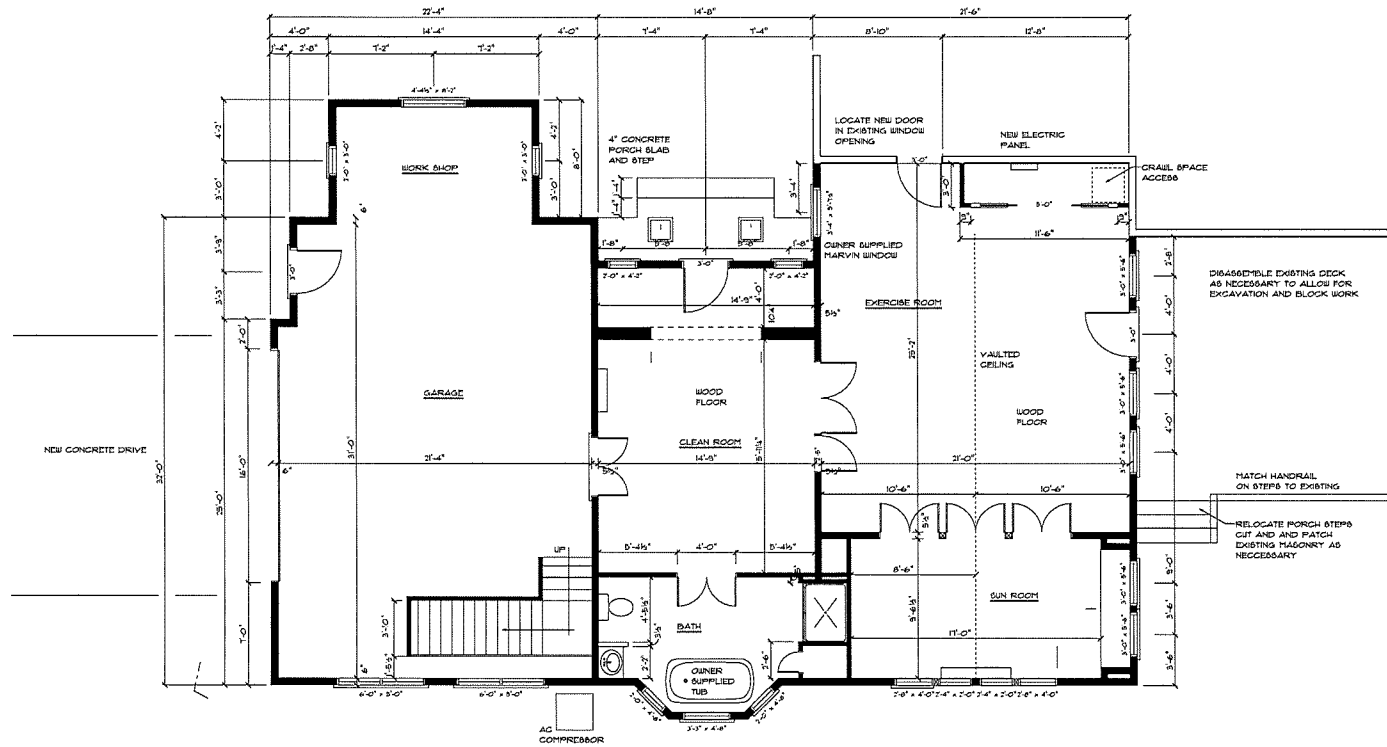


FLOOR PLAN

SCALE: 1/4" = 1'-0"

 CRASI HOMES, INC. DESIGNERS AND BUILDERS OF FINE HOMES 1212 PORTAGE TRAIL SUITE 4 CUYAHOGA FALLS, OHIO 44223 330-923-9905	VERSOLUS RESIDENCE 6463 HAMMONTREE DRIVE HUDSON, OHIO 44236	<table> <tr> <th>REV'S/ONS</th><th>DATE</th><th>DRAWING</th></tr> <tr> <td></td><td>FEBRUARY 18, 2018 06:33 PM</td><td>A 3</td></tr> </table>	REV'S/ONS	DATE	DRAWING		FEBRUARY 18, 2018 06:33 PM	A 3
REV'S/ONS	DATE	DRAWING						
	FEBRUARY 18, 2018 06:33 PM	A 3						

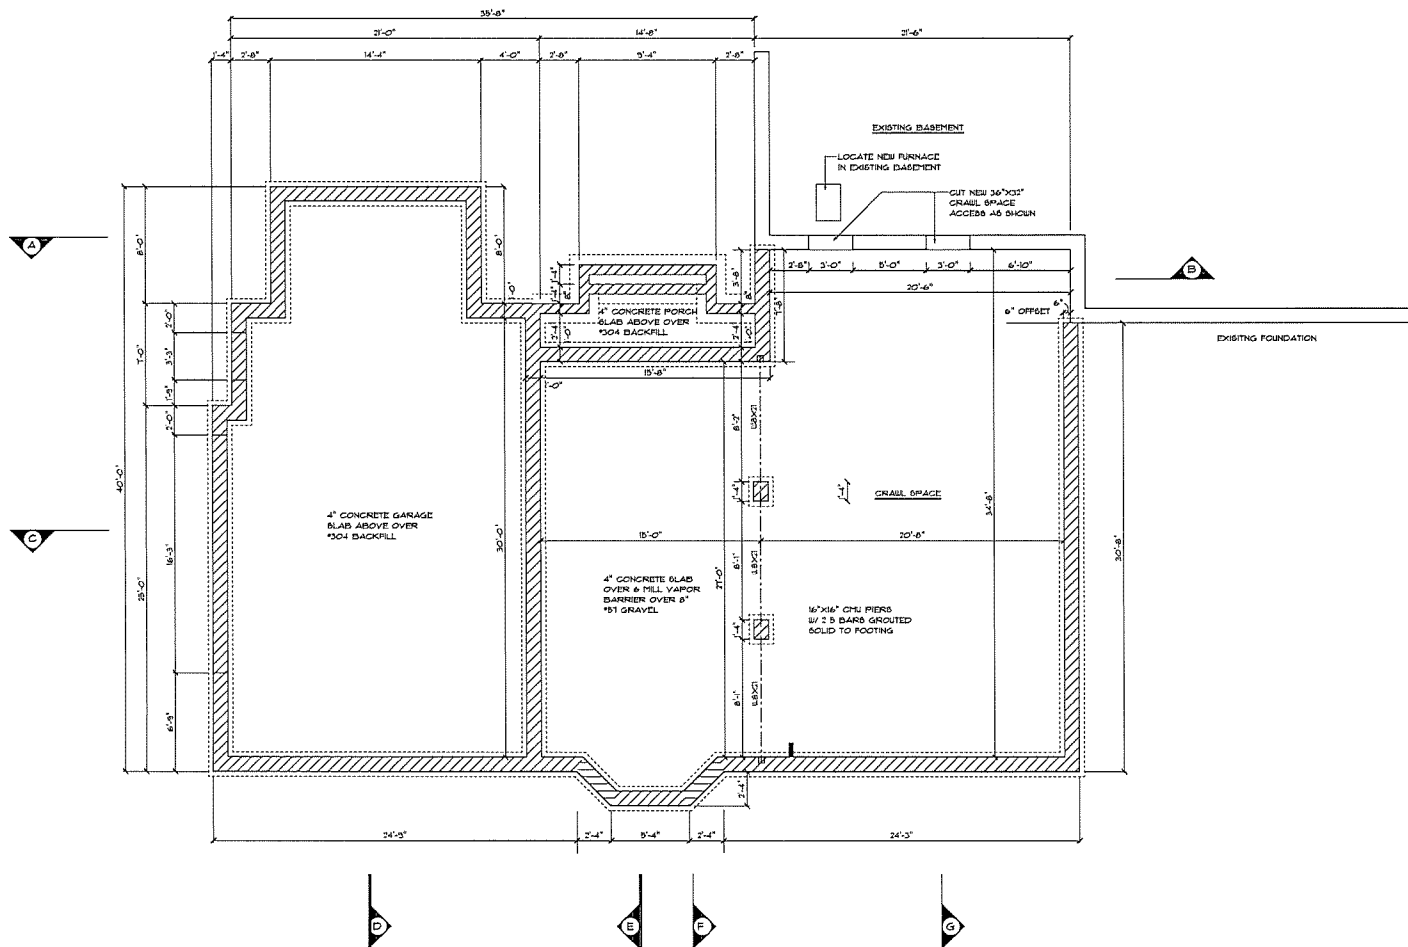


 CRASI, HOMES, INC. DESIGNERS AND BUILDERS OF FINE HOMES 1212 PORTAGE TRAIL SUITE 4 CUYAHOGA FALLS, OHIO 44223 330-923-9905	VERSOLUS RESIDENCE 6463 HAMMONTREE DRIVE HUDSON, OHIO 44236	REVISIONS	DATE	DRAWING
			FEBRUARY 11, 2026 CRAJ PM	A 2

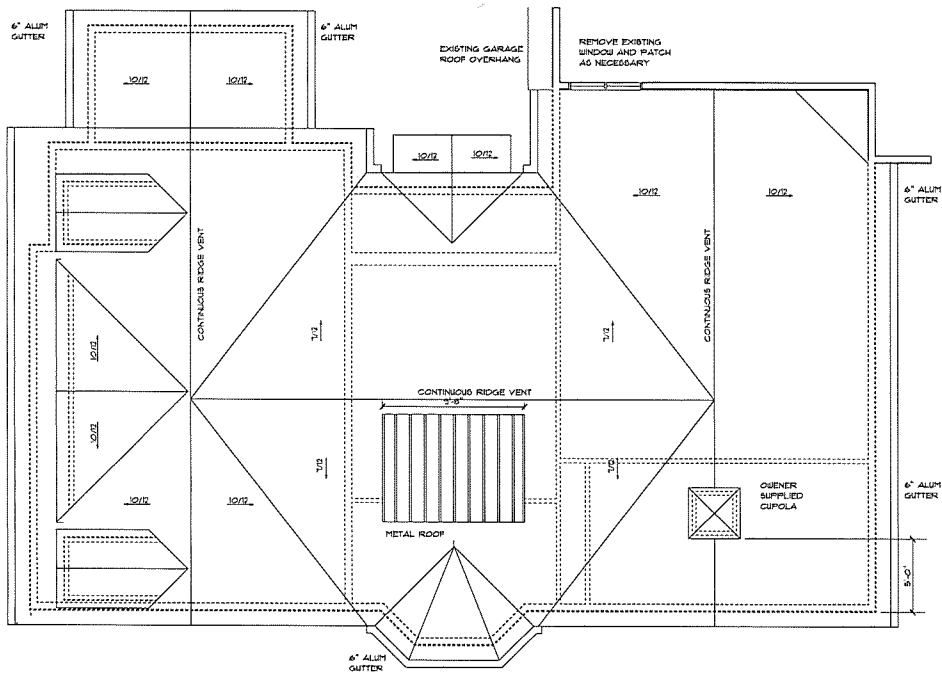







ROOF PLAN

SCALE: 1/4" = 1'-0"

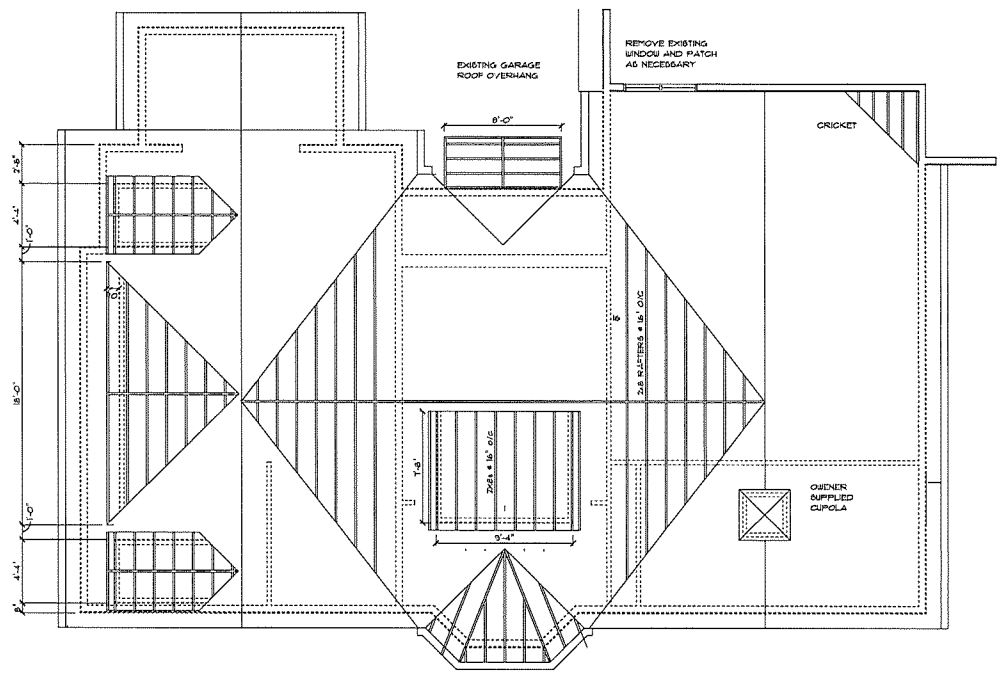

ROOF PLAN

SCALE: 1/4" = 1'-0"

      

 CRASI, HOMES, INC DESIGNERS AND BUILDERS OF FINE HOMES 1212 PORTAGE TRAIL SUITE 4 CUYAHOGA FALLS, OHIO 44223 330-923-9905	VERSOU LIS RESIDENCE 6463 HAMMONTREE DRIVE HUDSON, OHIO 44236		REVISIONS	DATE	GRADING
				FEBRUARY 8, 2018	A 7