


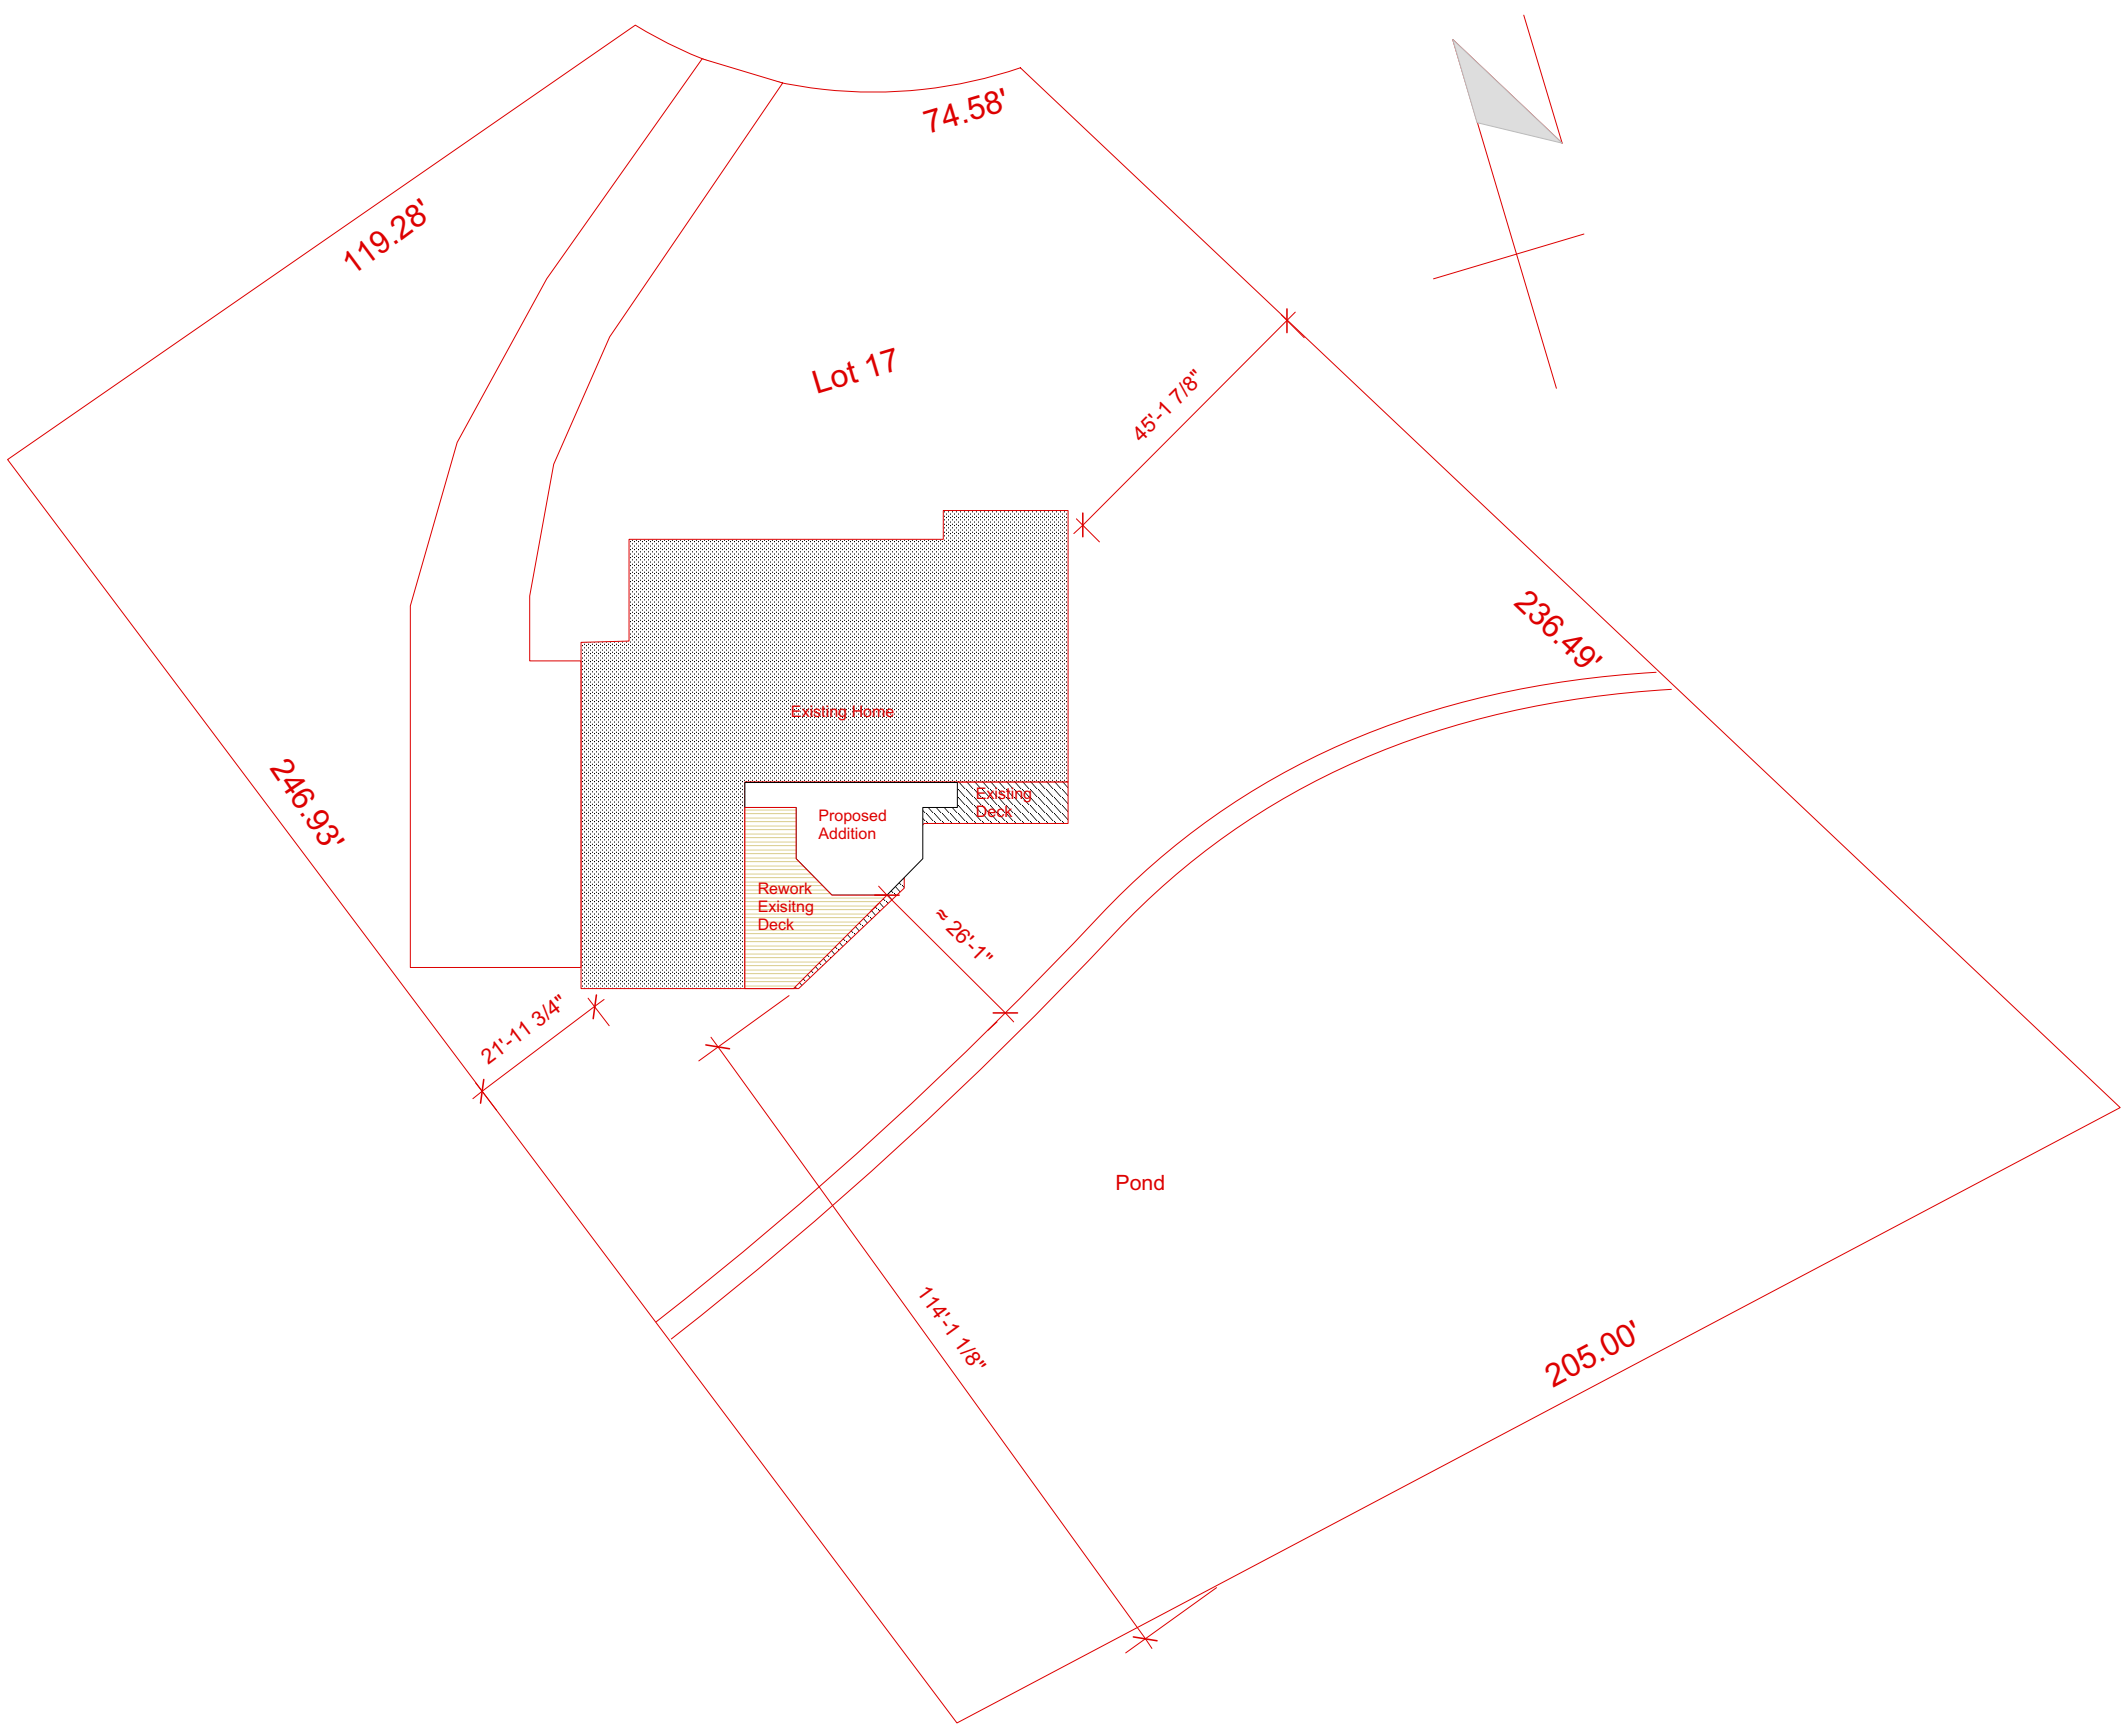

© Scandinavian Signature Construction Company 2018

PID # 3005297



330/650-2806 330/528-0772
7349 Hudson Park Drive
Hudson Ohio 44236

Proposed Renovations

for

Mr & Mrs Charles Upton
2324 Exline Circle
Hudson, Ohio 44236


Site Plan

Scale 1" = 25'-0"

Job # 181-HM-674

Drawn: 01/19/18
Revised: 02/26/18

S-1

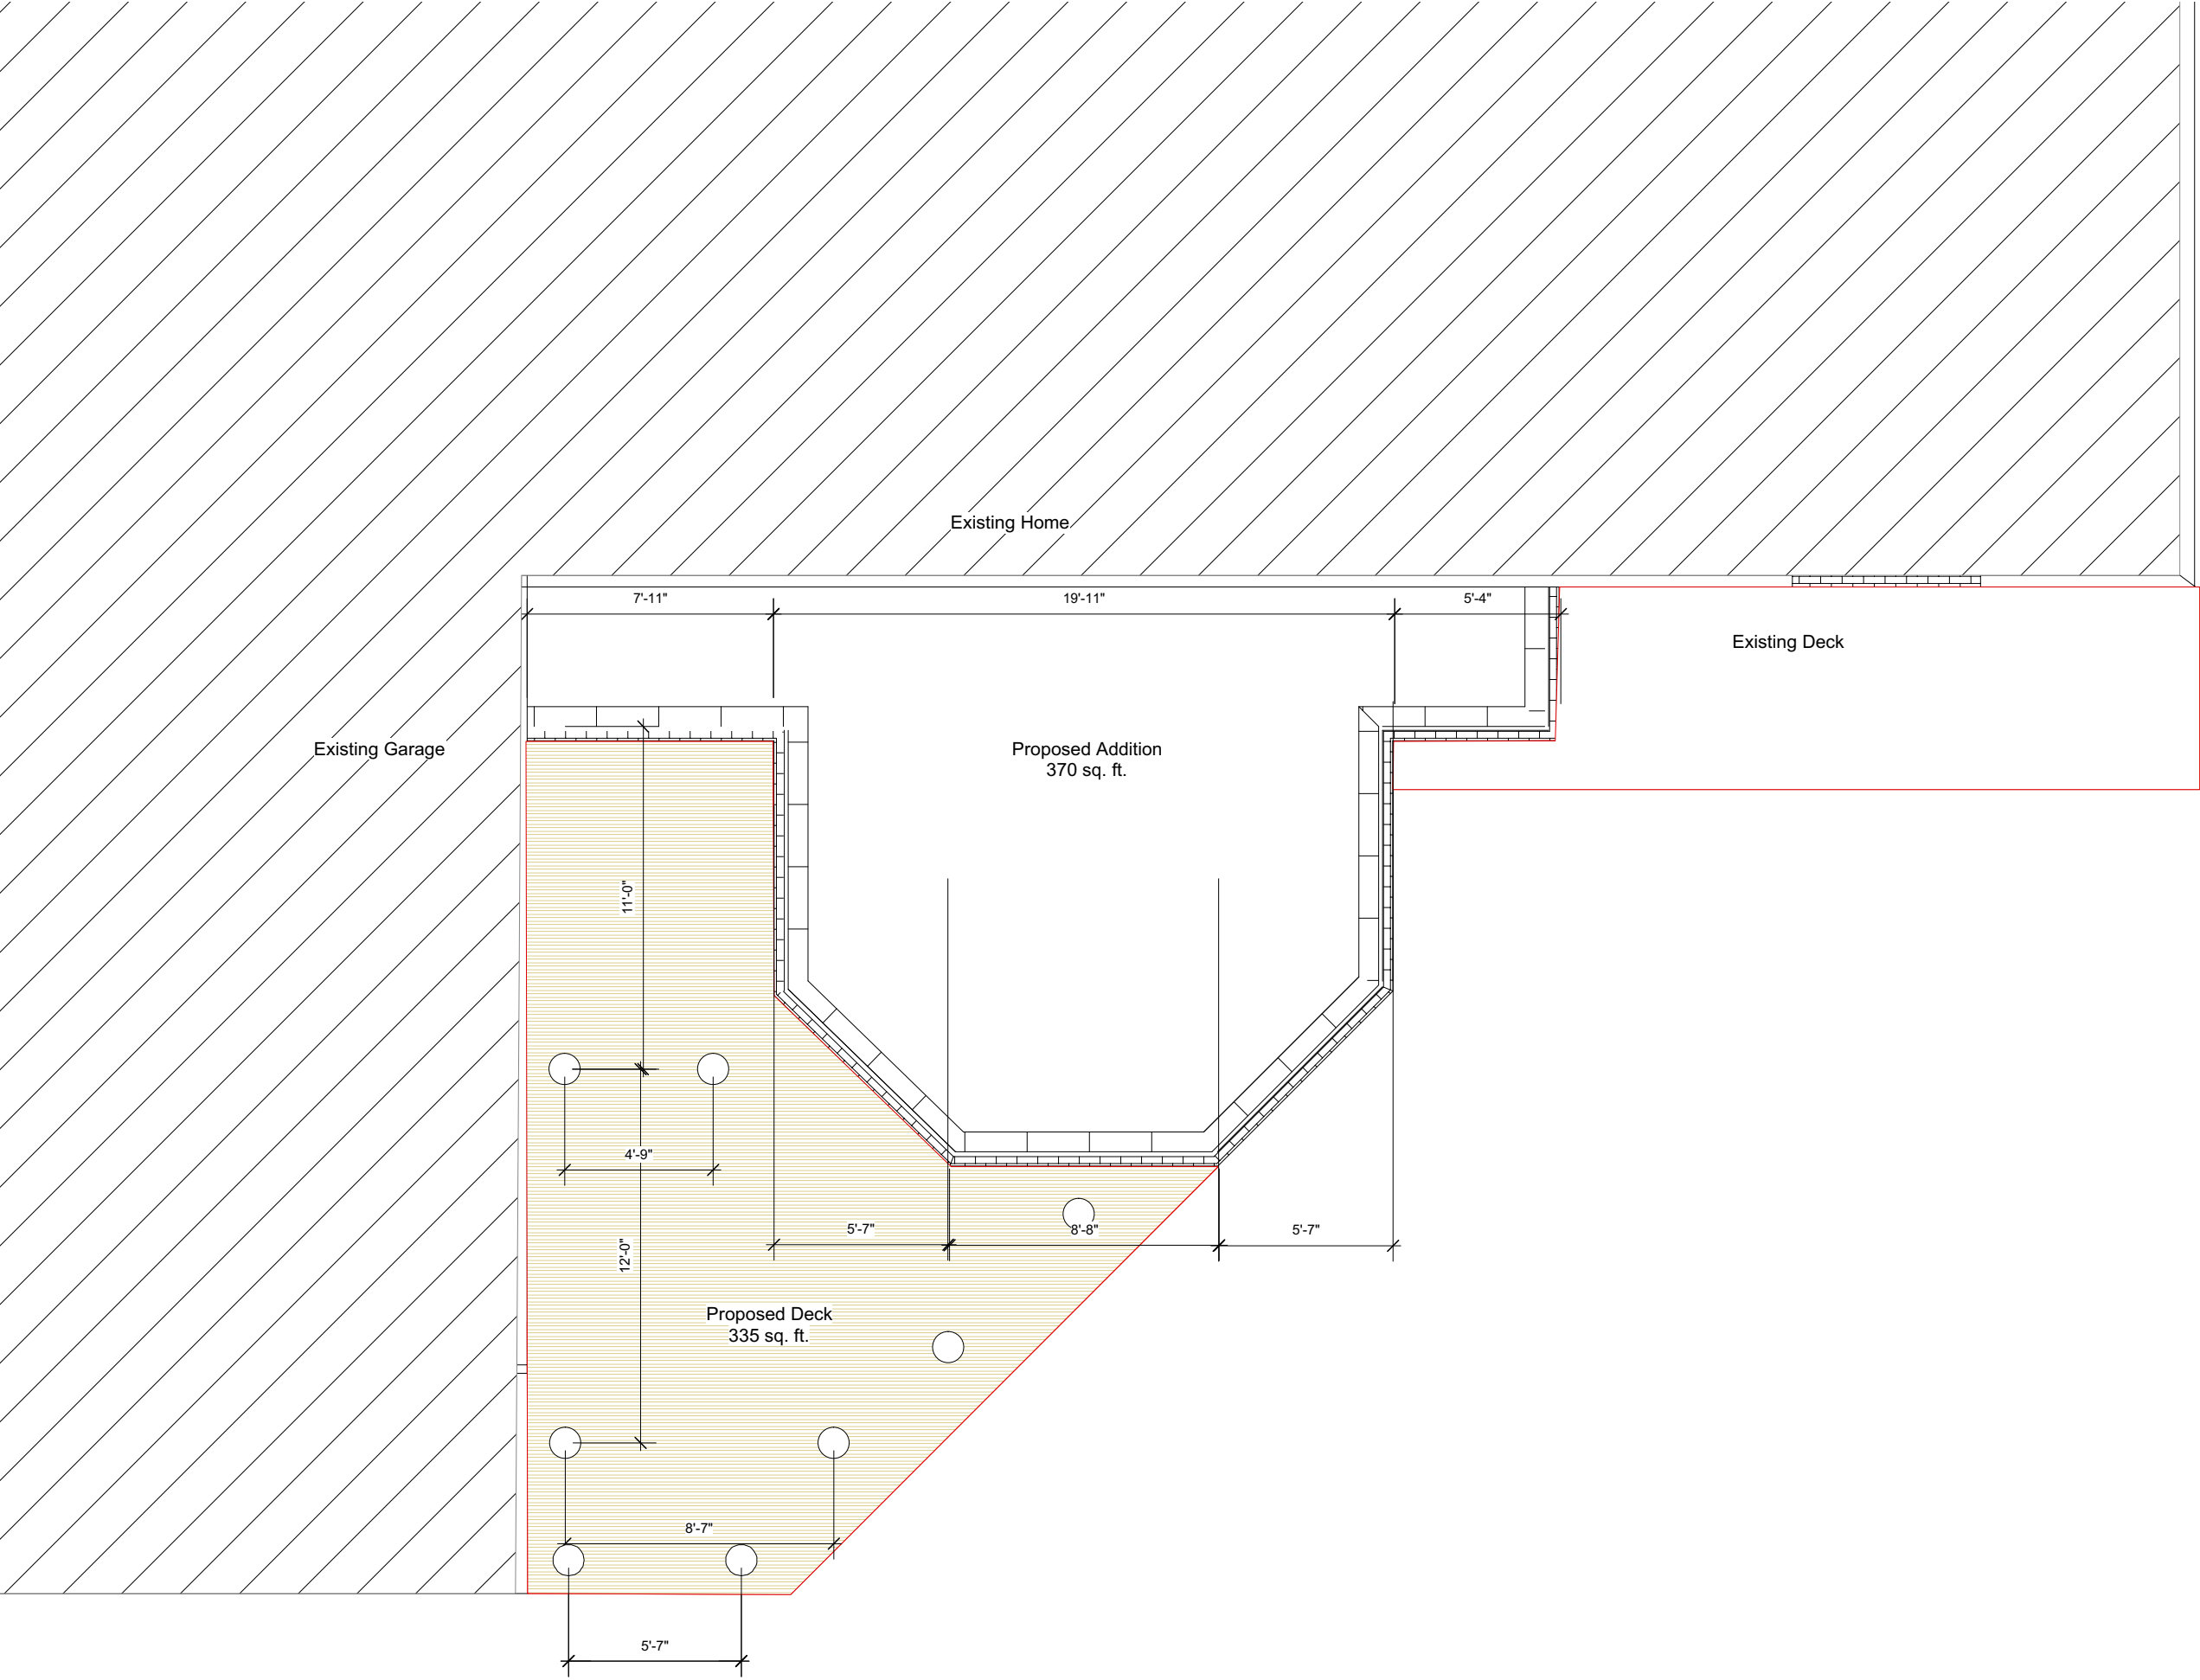

© Scandinavian Signature Construction Company 2018



330/650-2806 330/528-0772
7349 Hudson Park Drive
Hudson Ohio 44236

Proposed Renovations

for

Mr & Mrs Charles Upton
2324 Exline Circle
Hudson, Ohio 44236

Foundation Plan

Scale 3/16" = 1'-0"

Job # 181-HM-674

Drawn: 01/19/18
Revised: 02/26/18

A-3



Brick, Fascia, and shingles to match existing
as closely as possible

© Scandinavian Signature Construction Company 2018



330/650-2806 330/528-0772
7549 Hudson Park Drive
Hudson Ohio 44236

Proposed Renovations

for

Mr & Mrs Charles Upton
2324 Exline Circle
Hudson, Ohio 44236

Rear Elevation

Scale 3/16" = 1'-0"

Job # 181-HM-674

Drawn: 01/19/18
Revised: 02/26/18

A-1



© Scandinavian Signature Construction Company 2018



330/650-2806 330/528-0772
7349 Hudson Park Drive
Hudson Ohio 44236

Proposed Renovations

for

Mr & Mrs Charles Upton
2324 Exline Circle
Hudson, Ohio 44236


Side Elevations

Scale 3/16" = 1'-0"

Job # 181-HM-674

Drawn: 01/19/18
Revised: 02/26/18

A-2

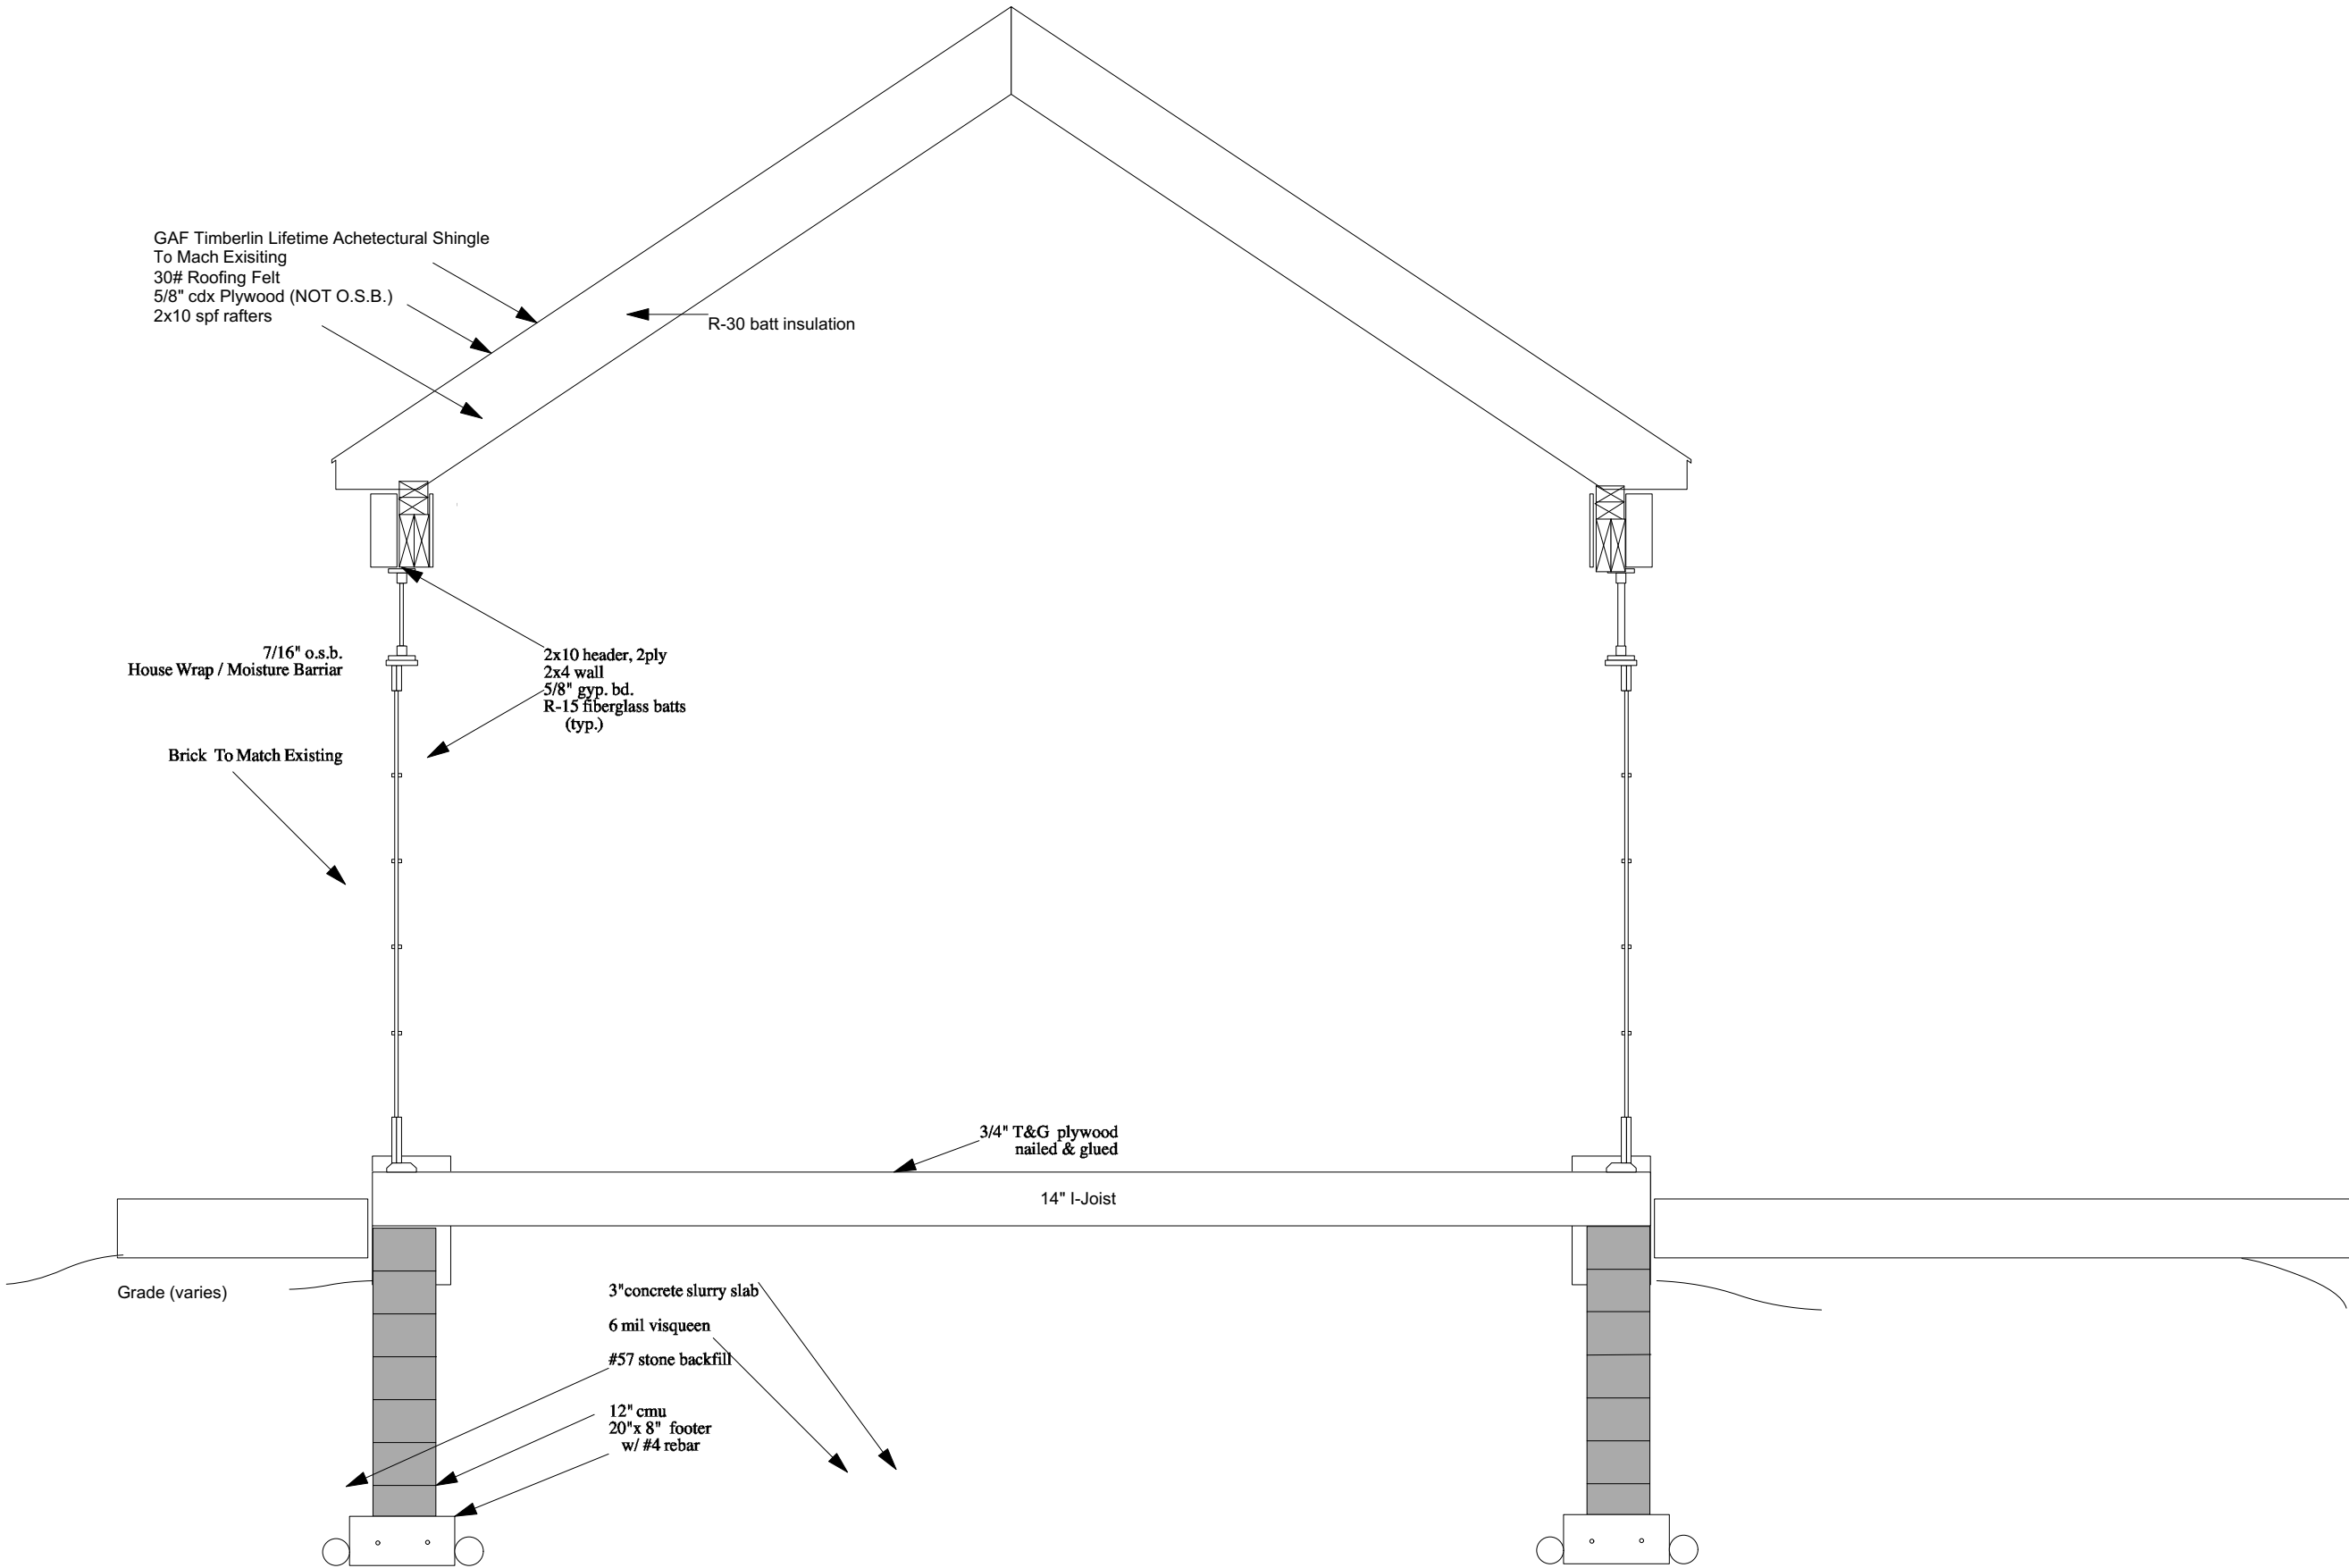

© Scandinavian Signature Construction Company 2018



330/650-2806 330/528-0772
7349 Hudson Park Drive
Hudson Ohio 44236

Proposed Renovations

for

Mr & Mrs Charles Upton
2324 Exline Circle
Hudson, Ohio 44236

Scale 3/8" = 1'-0"
Job # 181-HM-674

Drawn: 01/19/18
Revised:

A-5



© Scandinavian Signature Construction Company 2018



330/650-2806 330/528-0772
7349 Hudson Park Drive
Hudson Ohio 44236

Proposed Renovations

for
Mr & Mrs Charles Upton
2324 Exline Circle
Hudson, Ohio 44236

Pictures

Job # 181-HM-674

Drawn: 01/19/18
Revised: _____

P-1