



Previously
Approved

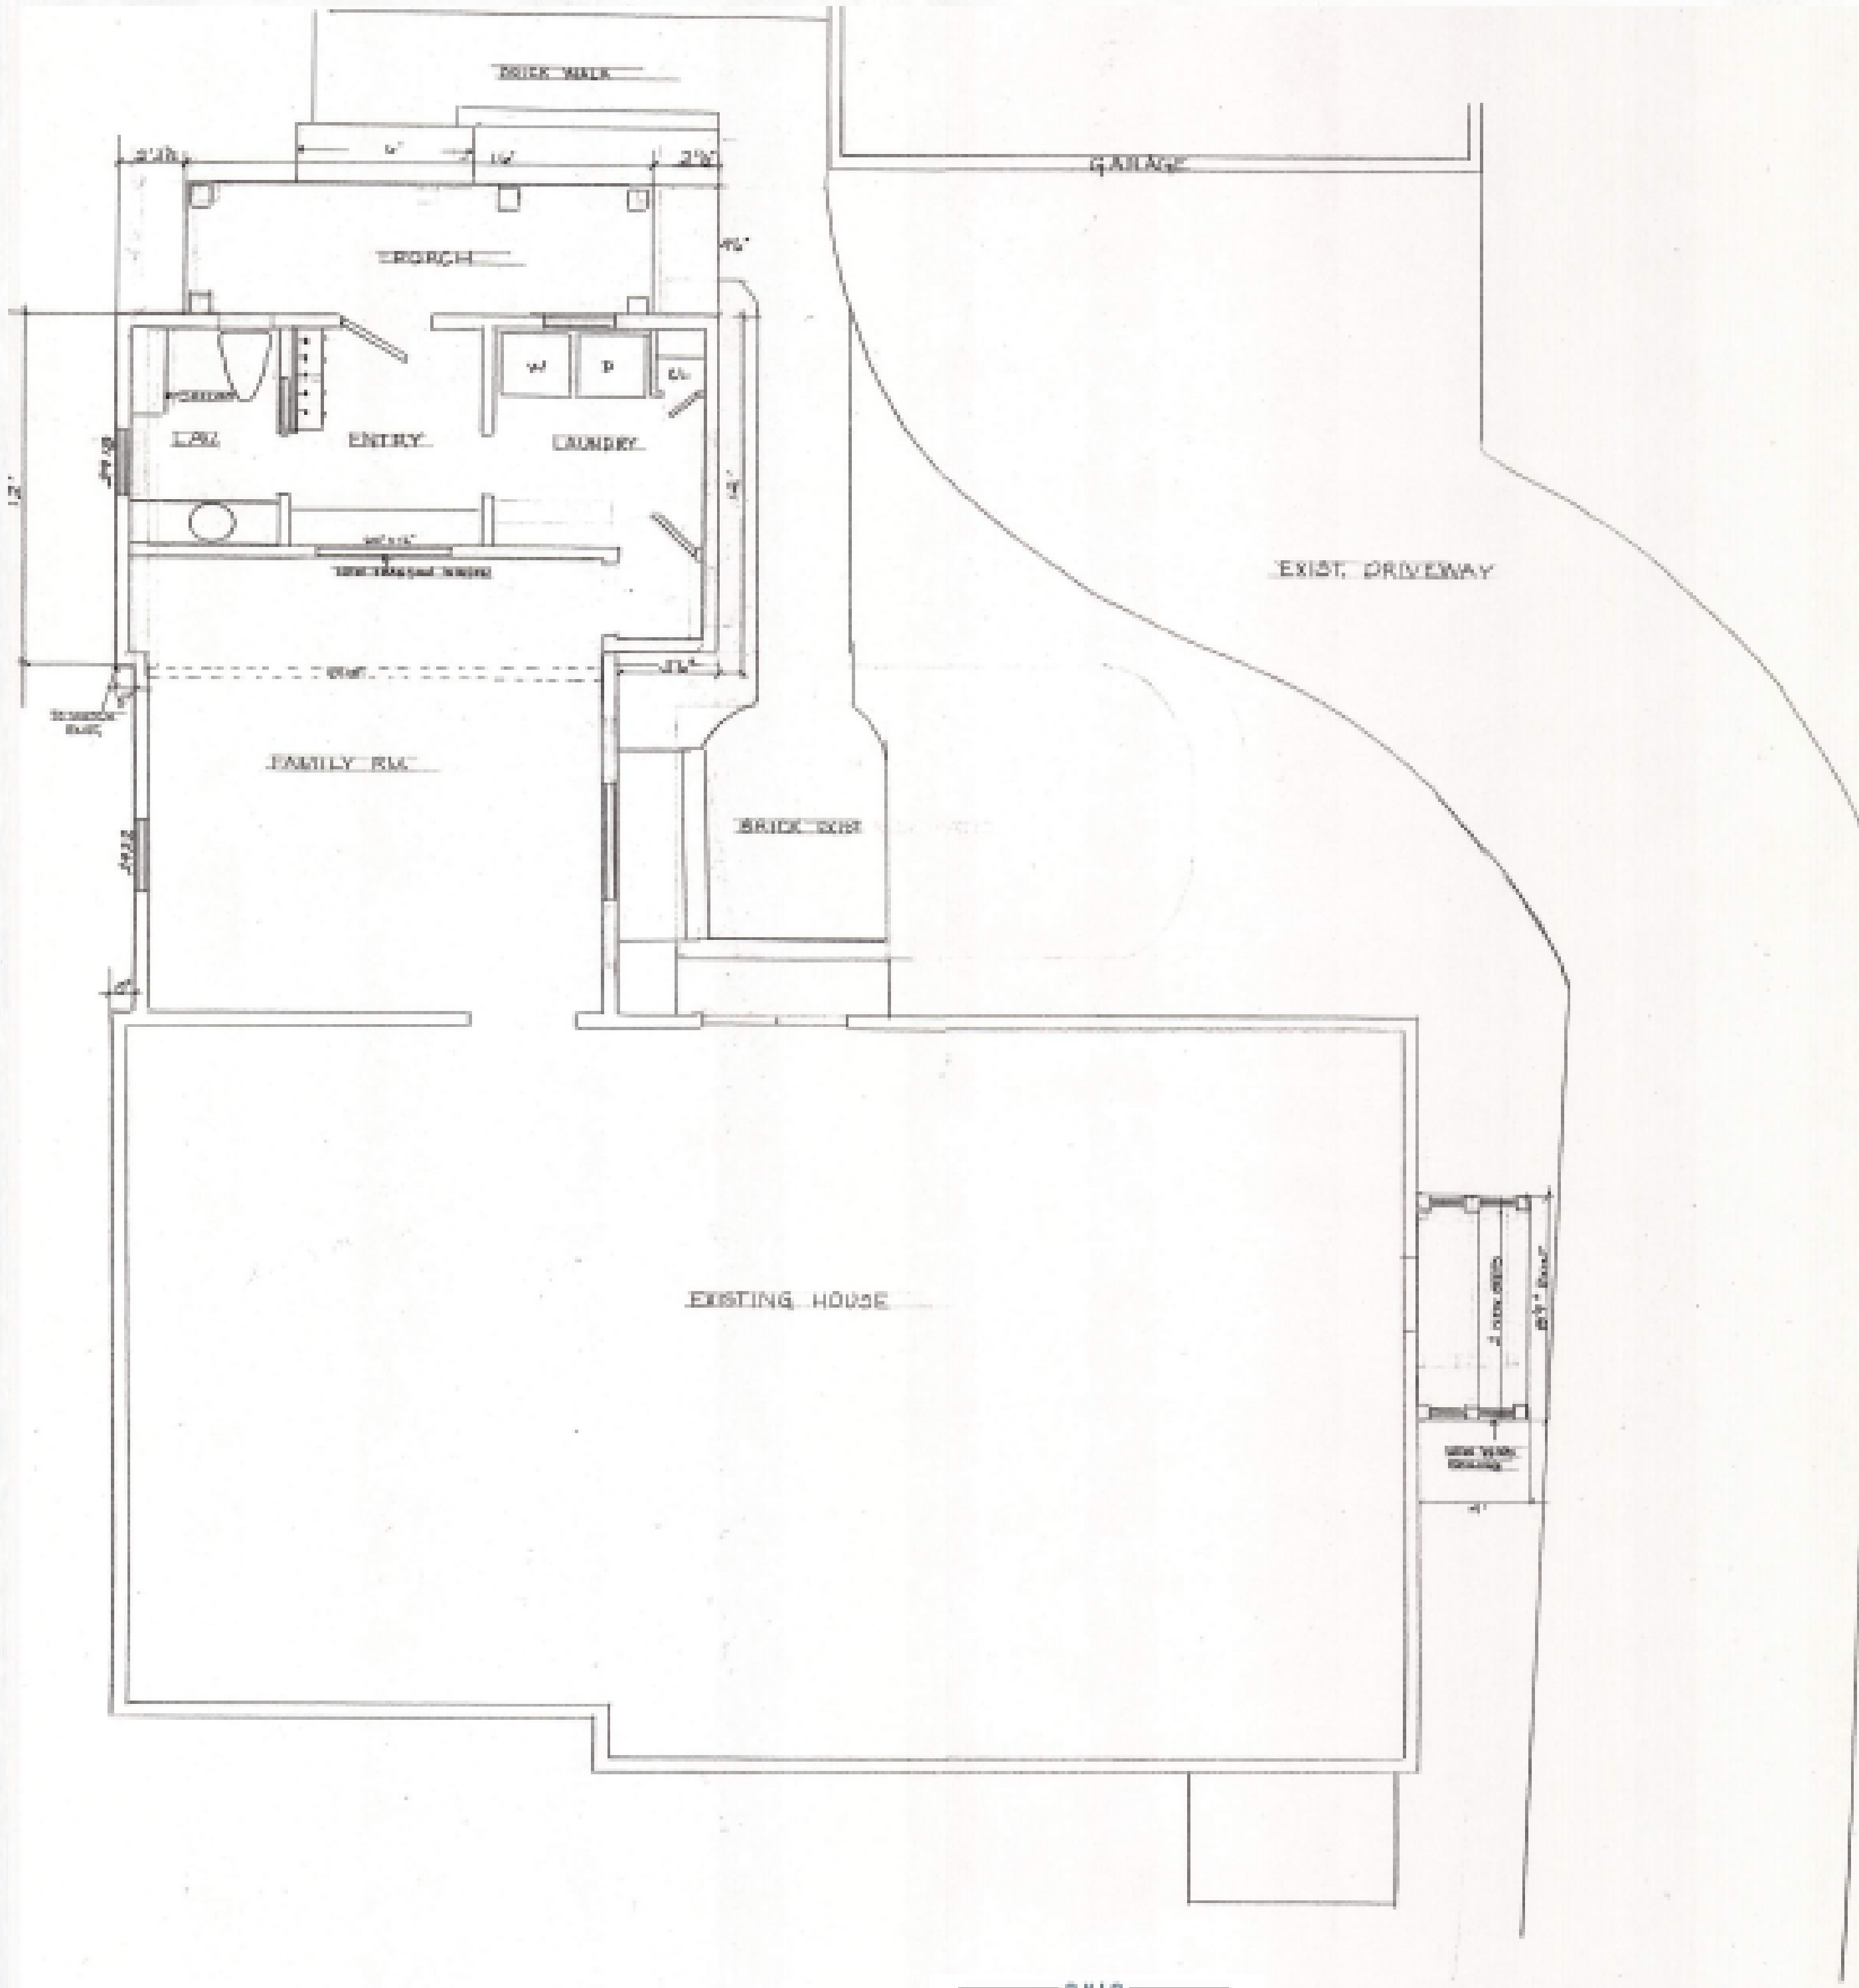

Proposal

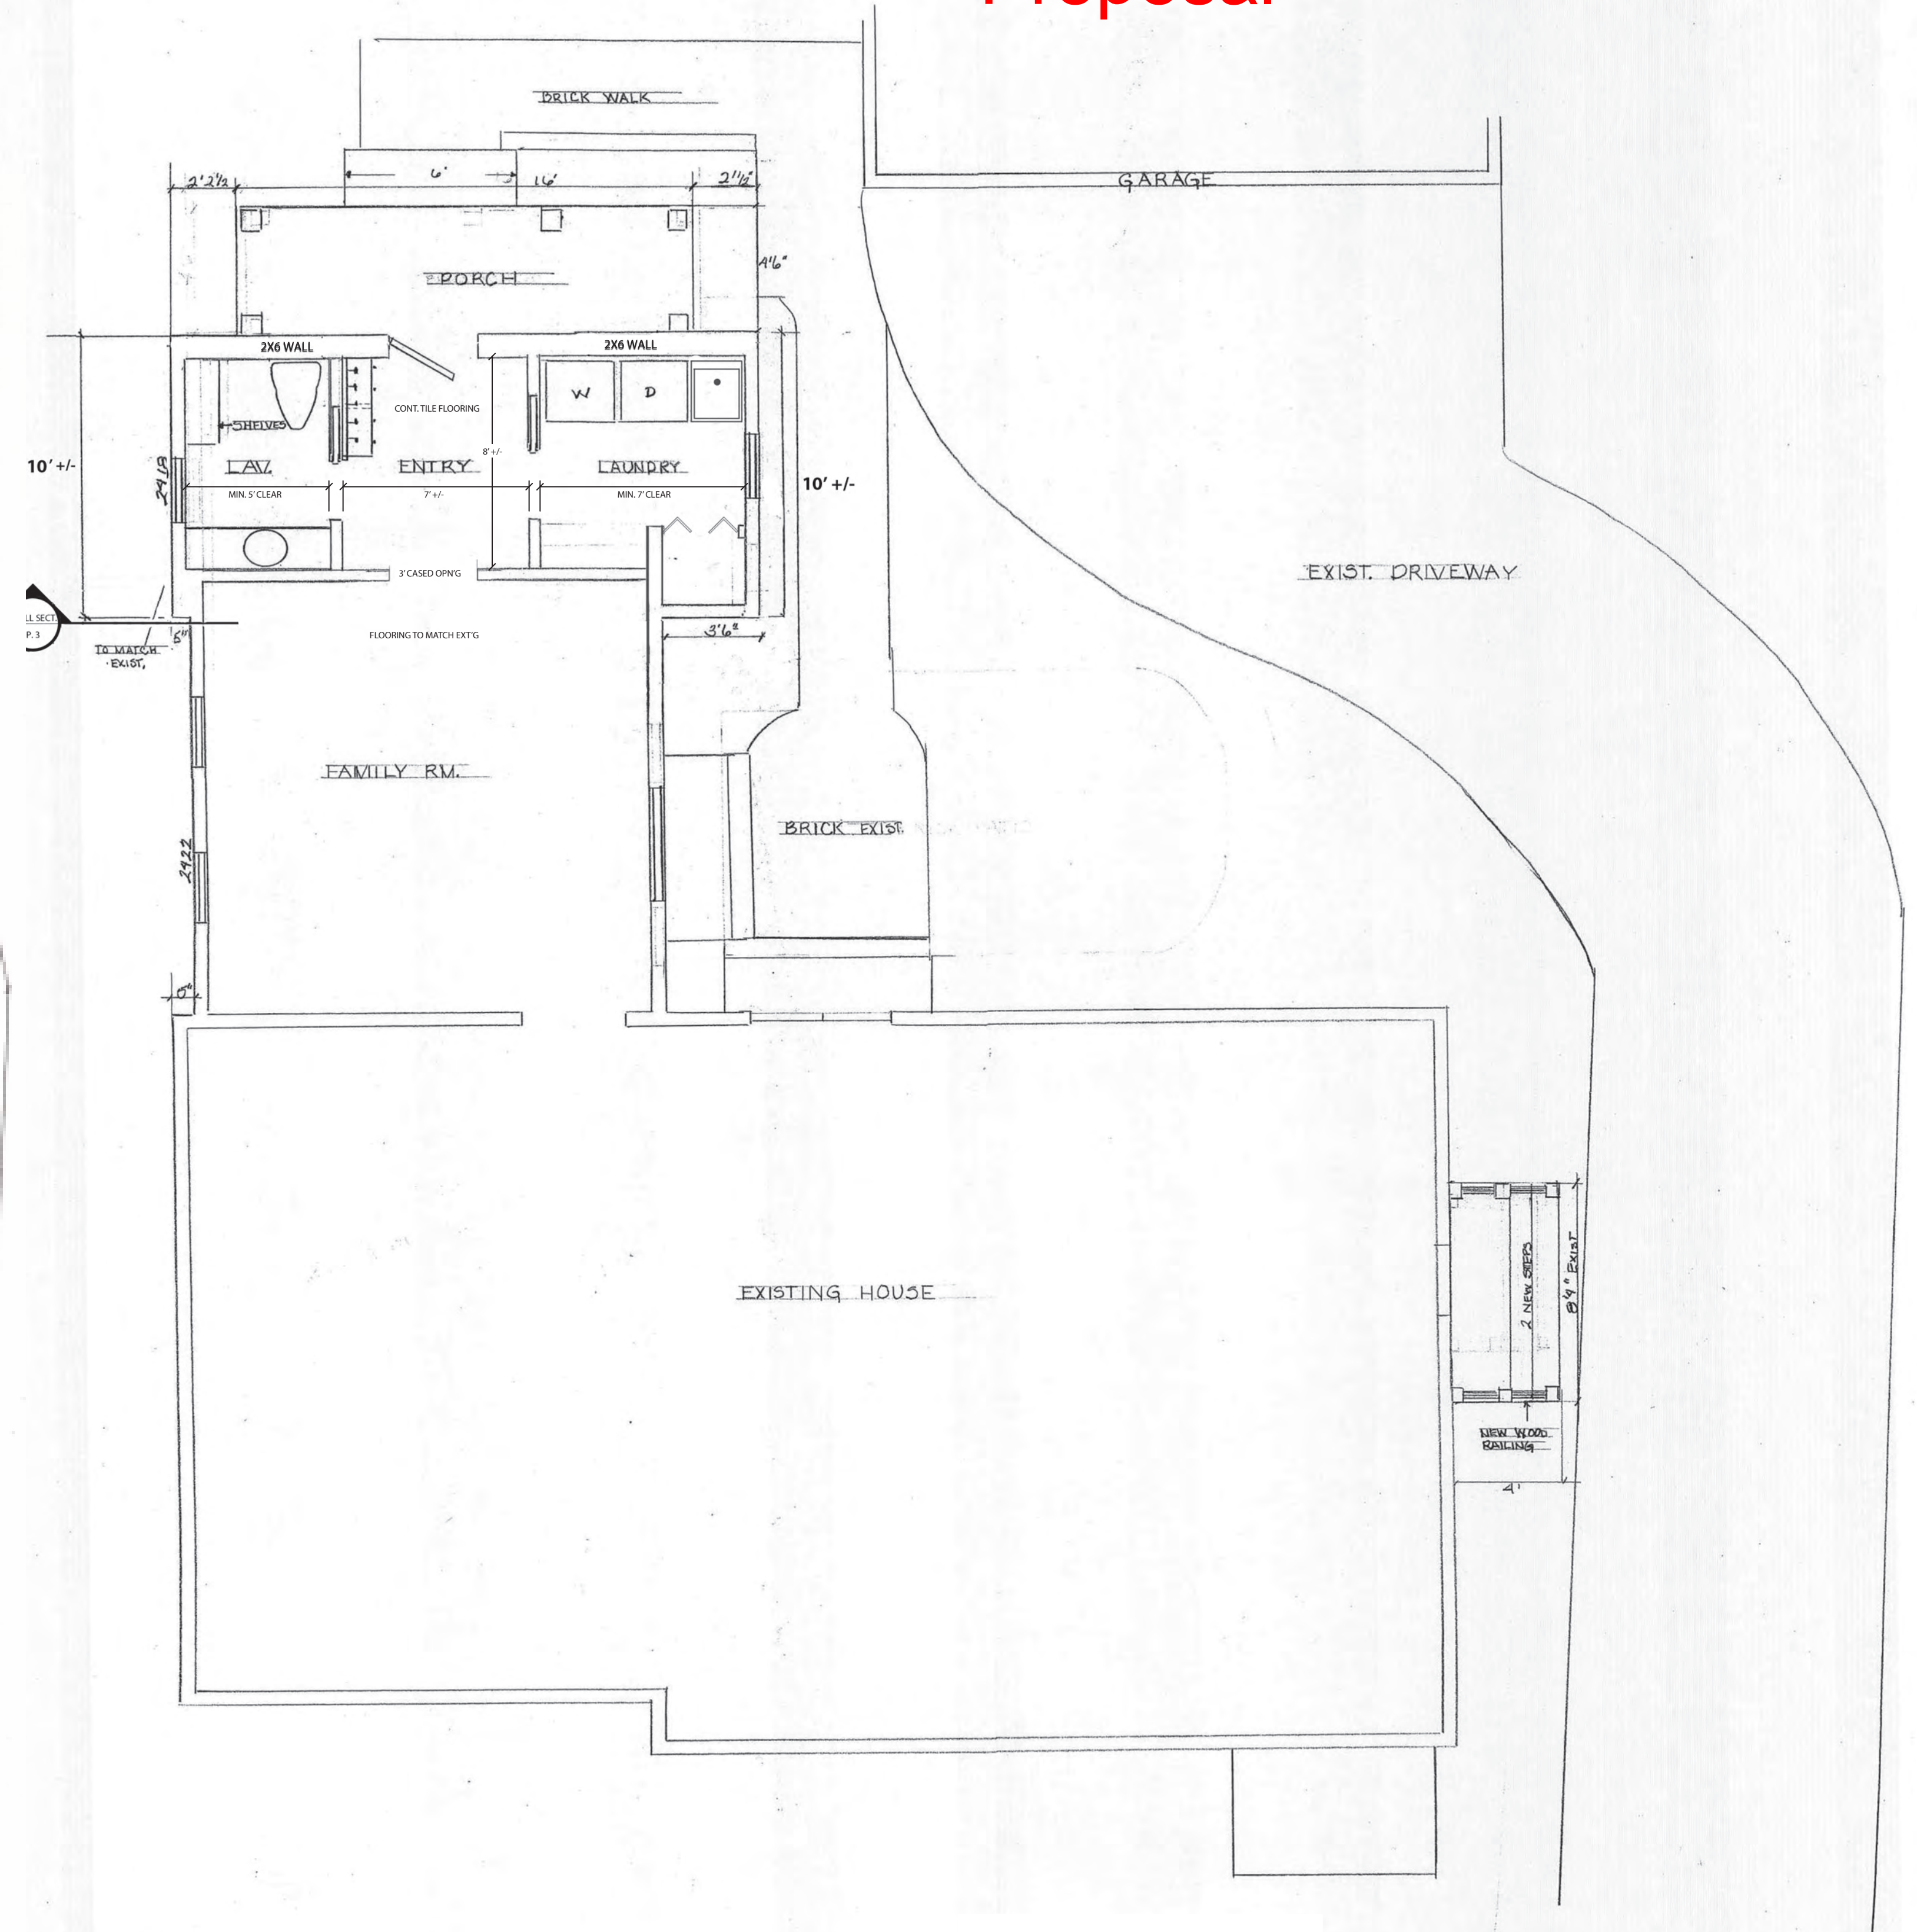


FIRST FLOOR PLAN

PORCH, LAUNDRY, & LAV. ADDITIONS FOR MR. & MRS. ROBERT MORELAND 84 N. OVIATT ST. HUDSON, O.		
SCALE: VARIED	APPROVED BY:	DRAWN BY:
DATE: 7.15.17		REVISOR: 9.17.17
		10.6.17
		4.13.18
		DRAWING NUMBER
		Pg. 1

Previously Approved




Proposal

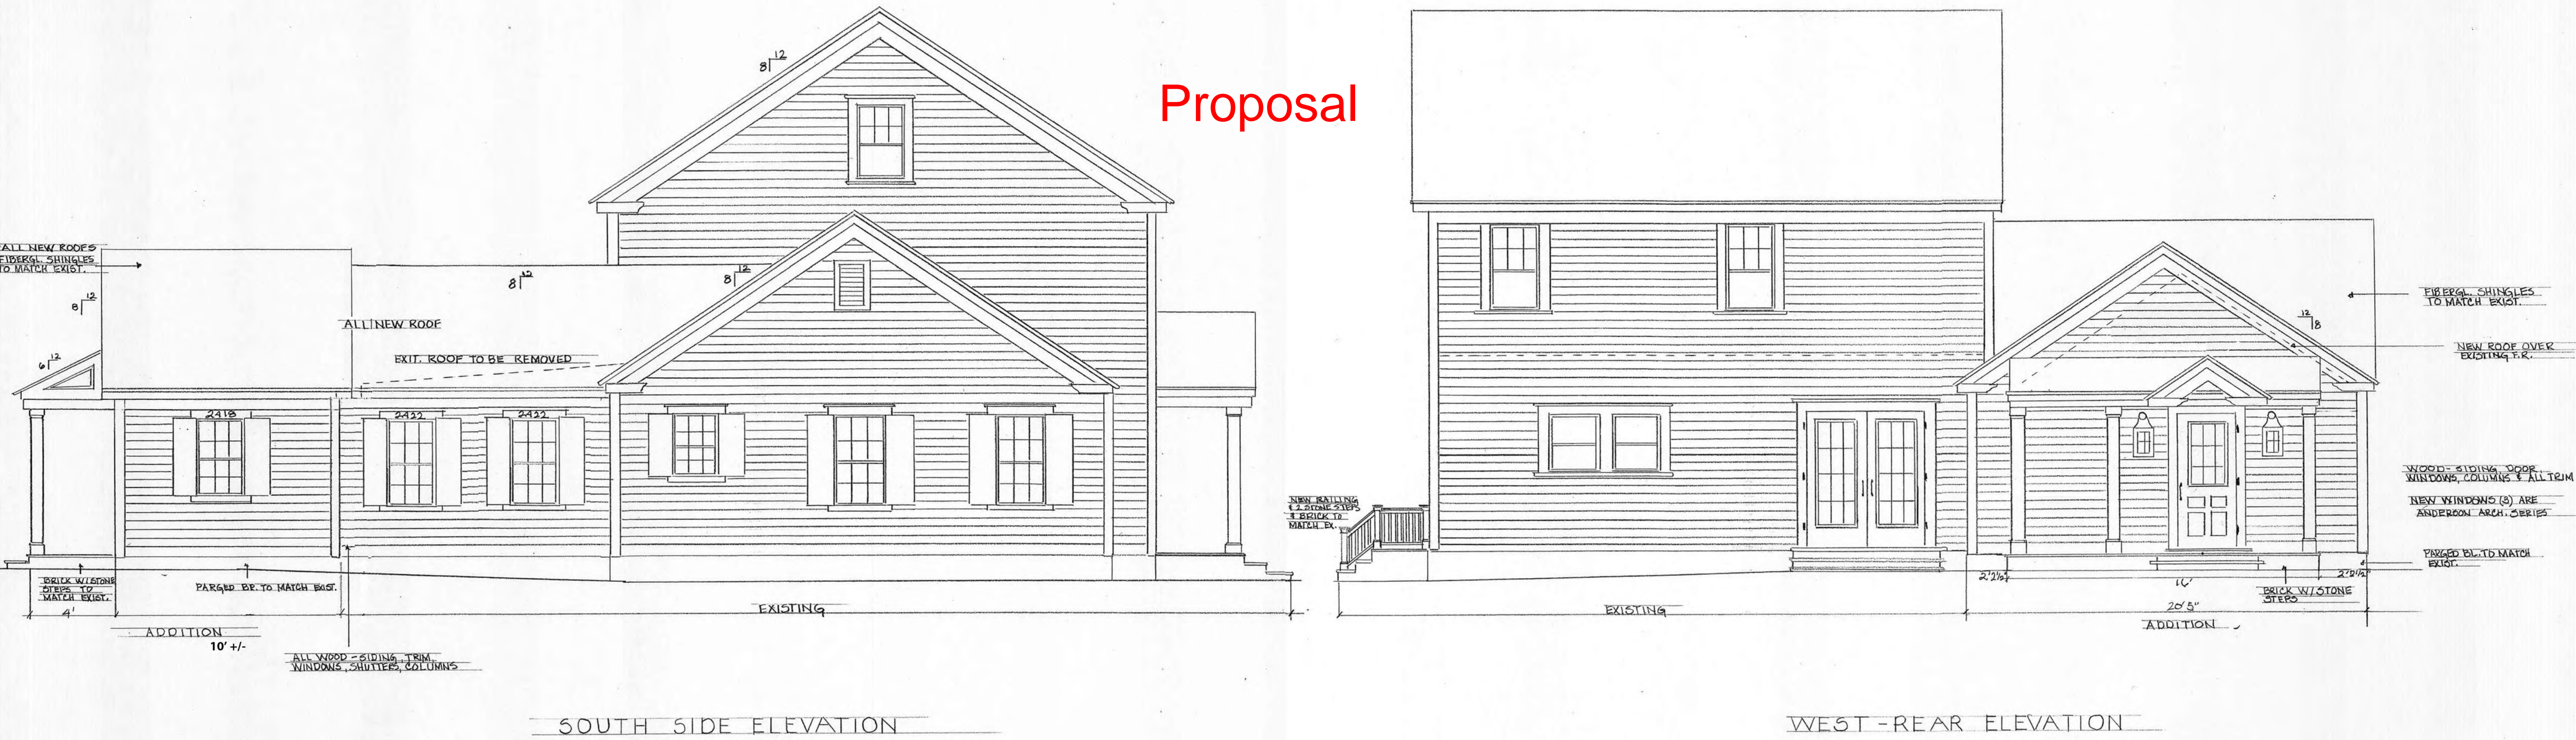


PORCH, LAUNDRY, & LAV. ADDITIONS FOR MR. & MRS. ROBT. MORLAN 84 N. OVIATT ST. HUDSON, O.		
SCALE: 1/4" = 1'	APPROVED BY:	DRAWN BY:
DATE: 9.25.17		REVISED 10.1.17
		4.13.18
		DRAWING NUMBER
		PG. 2

Previously Approved

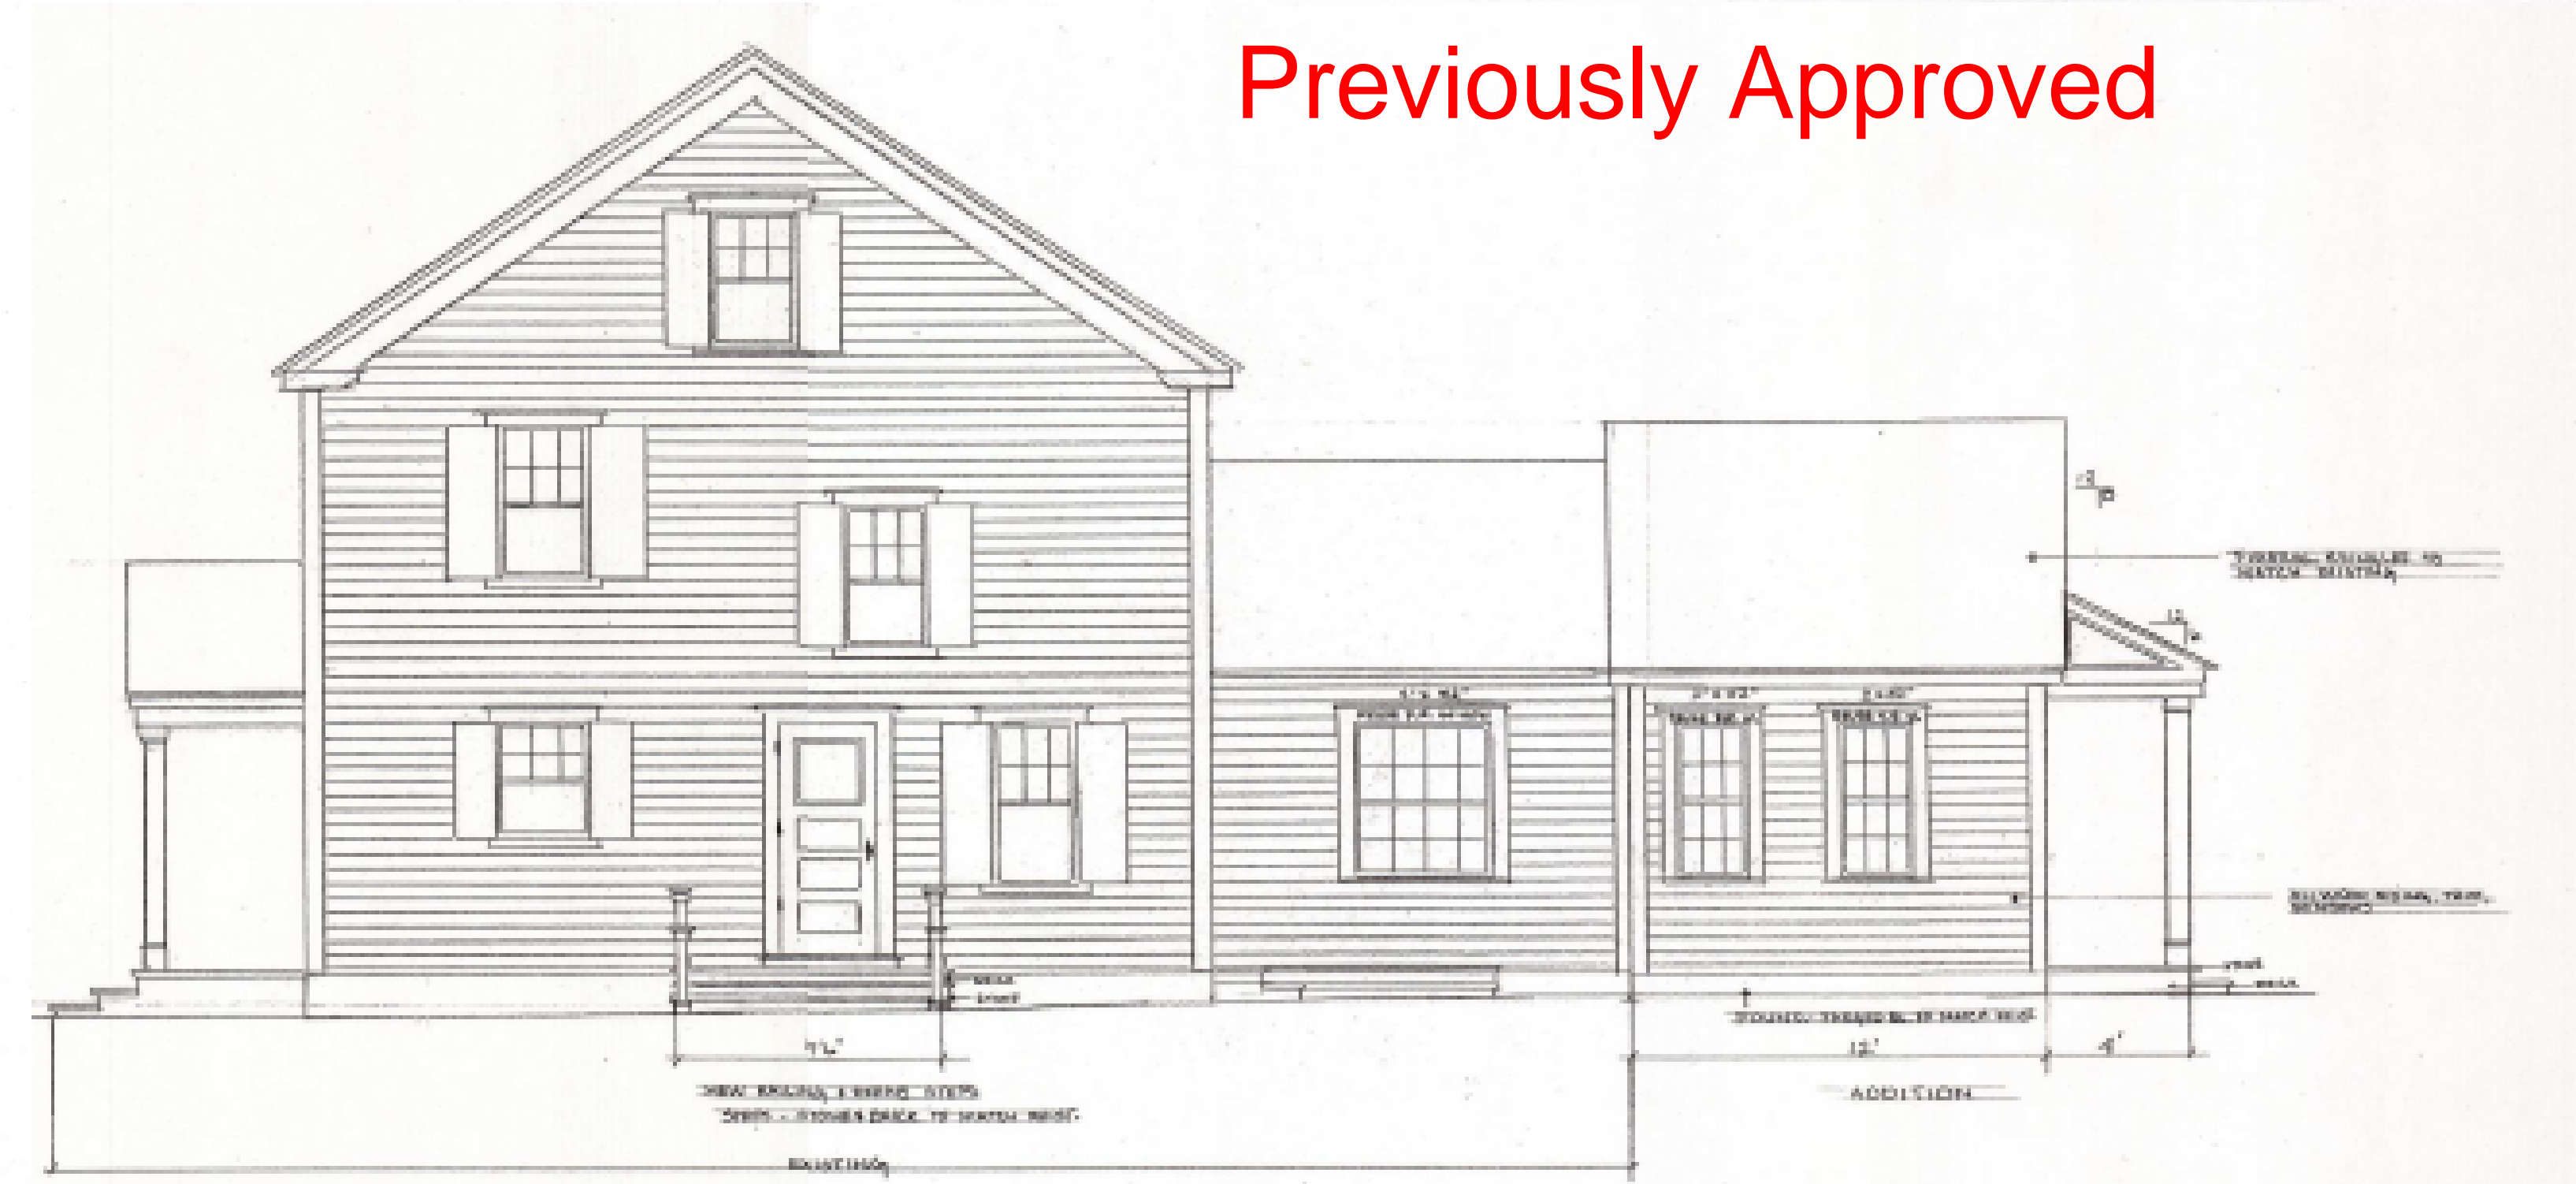

Proposal

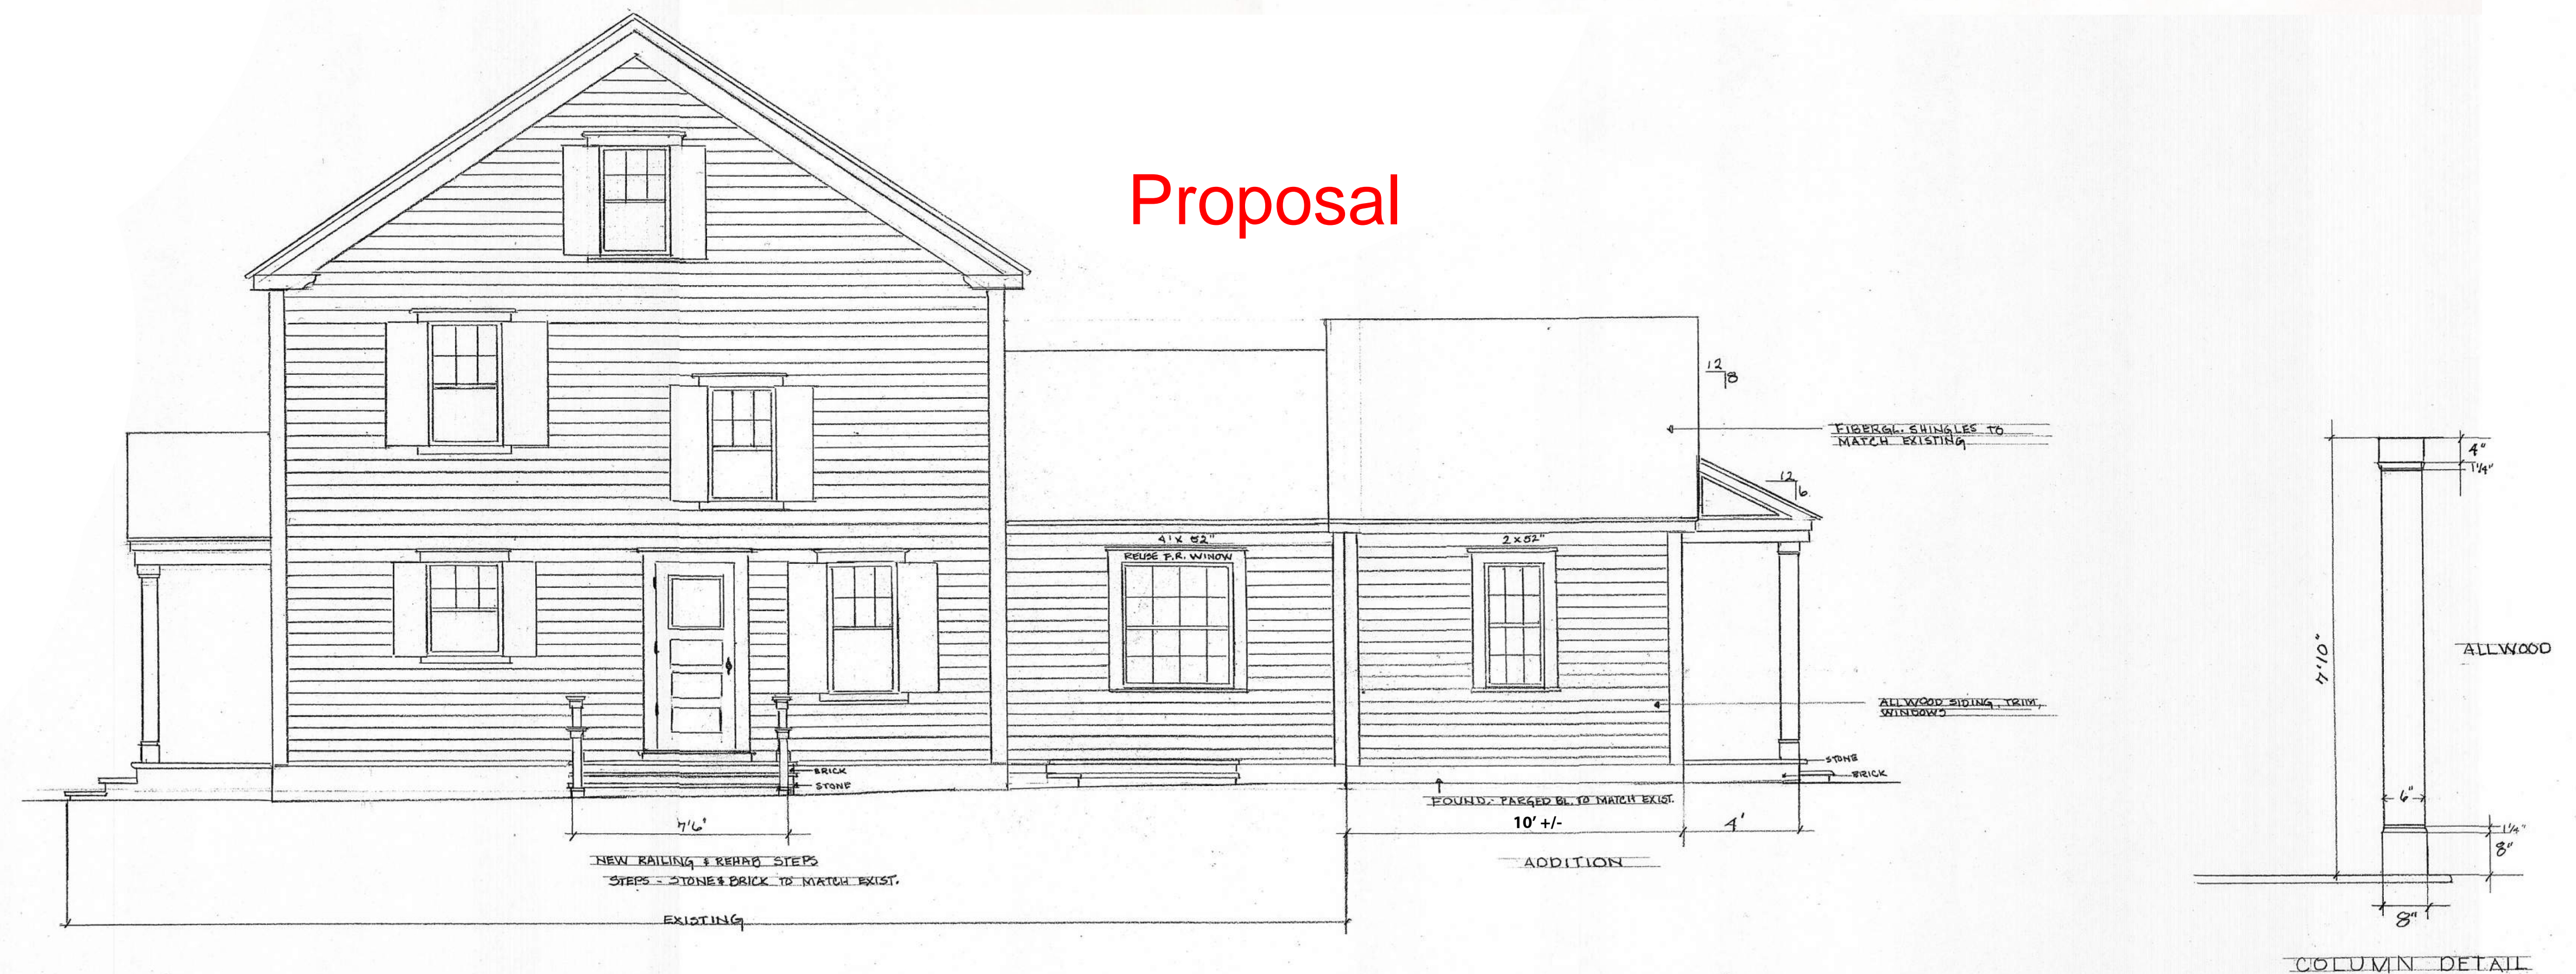

NORTH SIDE ELEVATION

SCISSOR TRUSS, SHEATING, & BLOCKING PER TRUSS MANUF. REQUIREMENTS

ARCH. LAM SHINGLES W/ MIN 15# FELT & ICE & WATER SHIELD @ EAVES

D-EDGE (TYP)

FASCIA & SUB-FASCIA TO MATCH EXT'G

SOFFIT W/ CONT. AIR VENT TO MATCH EXT'G

R38 BATT INSUL. MIN. W/ AIR BAFFEL (TYP.)

SIDING, TRIM, FRIEZE, ETC. TO MATCH EXT'G W/ FURRING STRIPS AS NEEDED

O.S.B. & HOUSE WRAP

MIN. R13 BATT INSUL. W/ INT. VAPOR BARRIER

2X4 STUD FRAMING @ 16" O.C. W/ 1/2" G.W.B.

3/4" SUBFLOOR, R25 BATT INSUL., FINISH SELECT. BY OWNER

2X10 JOISTS @ 16" O.C. IN HANGARS W/ SILL SEAL @ TOP OF BLOCK & GROUTED ANCHOR BOLTS @ 48" O.C.

OPTIONAL RIGID INSUL. @ CRAWL SPACE, PARDED BTN SIDING & GRADE

CMU FOUNDATION FIELD VERIFY HEIGHT TO MATCH EXT'G TO NEW

4" SLAB W/ W.W.F. REINFORCING

CONT. DRAIN TILE @ EXT. OF FTG. (TYP.)

10"x8" FTG W (2) CONT. #5 BARS

FIBERGL. SHINGLES TO MATCH EXISTING

ALL WOOD SIDING, TRIM, WINDOWS

FOUND. PARDED BL. TO MATCH EXIST.

ADDITION

COLUMN DETAIL


PORCH, LAUNDRY & LAV ADDITIONS & WALL SEC.
FOR MR. & MRS. ROBT. MORTAN
84 N. OVIATT ST. HUDSON, O.

SCALE: 1/4" = 1' APPROVED BY: DRAWN BY:
DATE: 10.1.17 REVISED 10.6.17


4.13.18

DRAWING NUMBER

Pg. 3


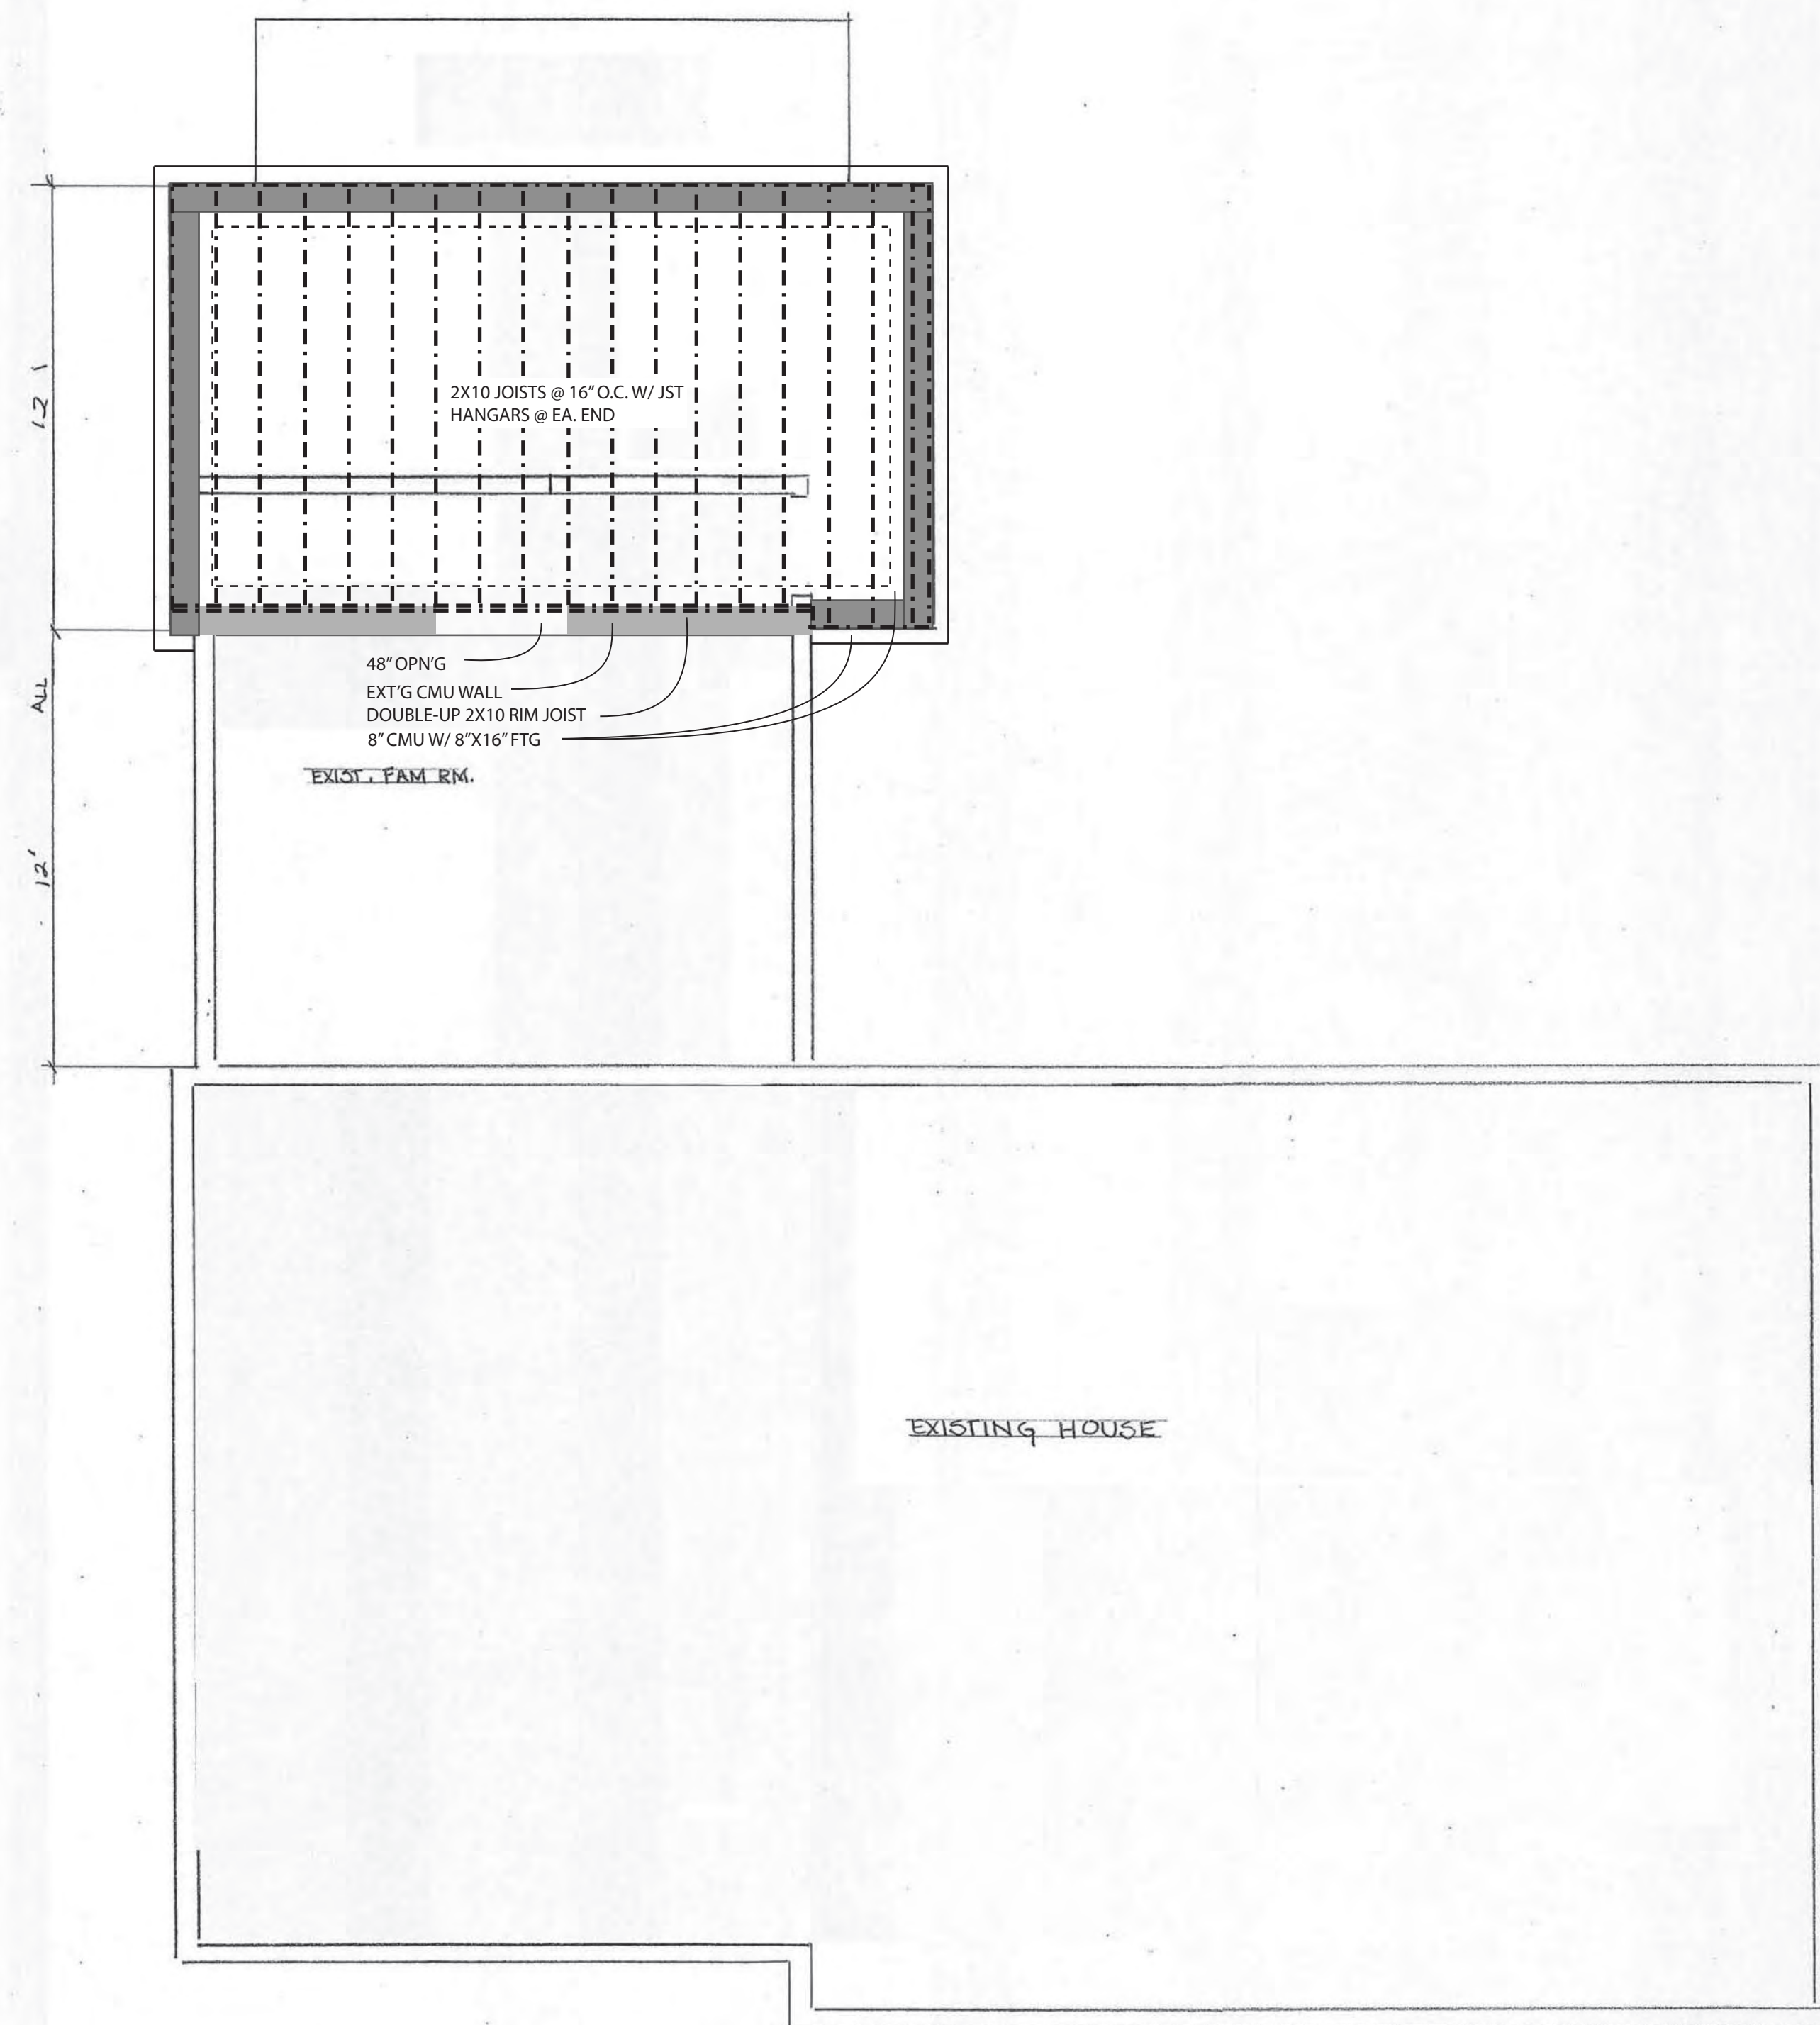


FLOOR FRAMING & FOUNDATION PLAN

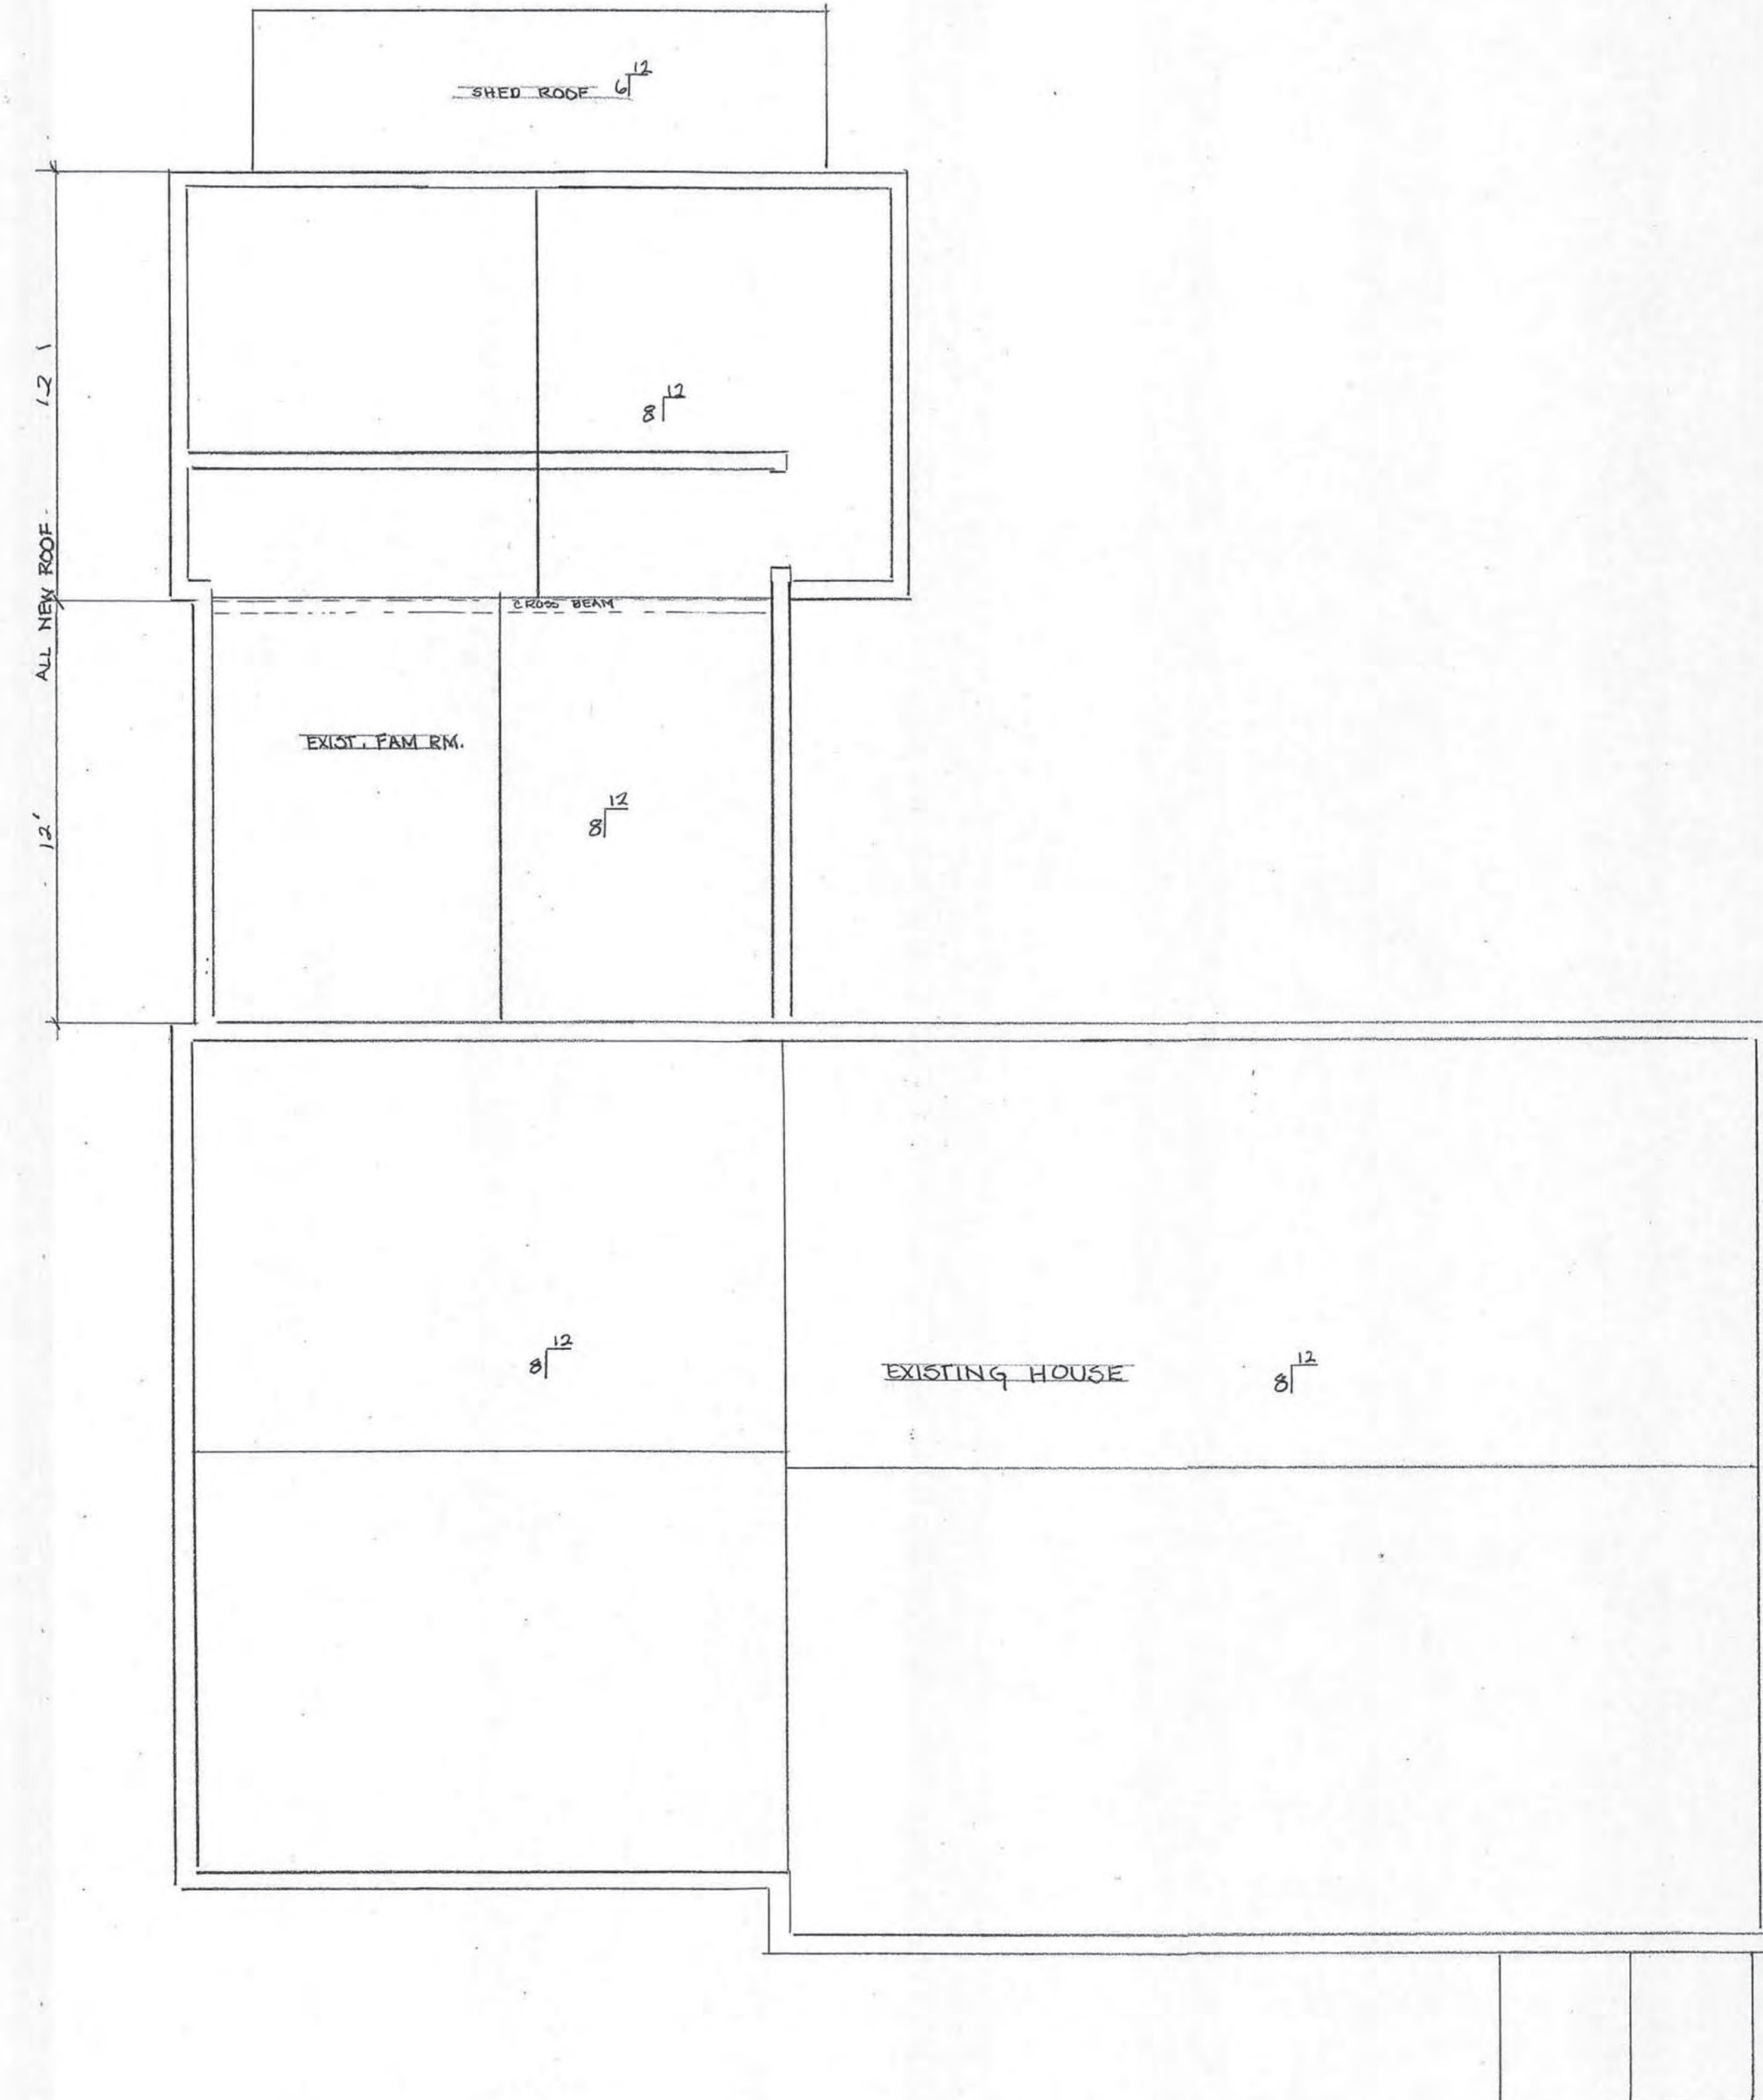

ROOF PLAN

ROOF, FRAMING, & FOUNDATION PLAN		
MR. & MRS. ROBT. MORLAN		
84 N. OVATT ST. HUDSON, O.		
SCALE: 1/4" = 1'	APPROVED BY:	DRAWN BY:
DATE: 10.1.17		REVISED 4.13.18
		DRAWING NUMBER
		P6.4

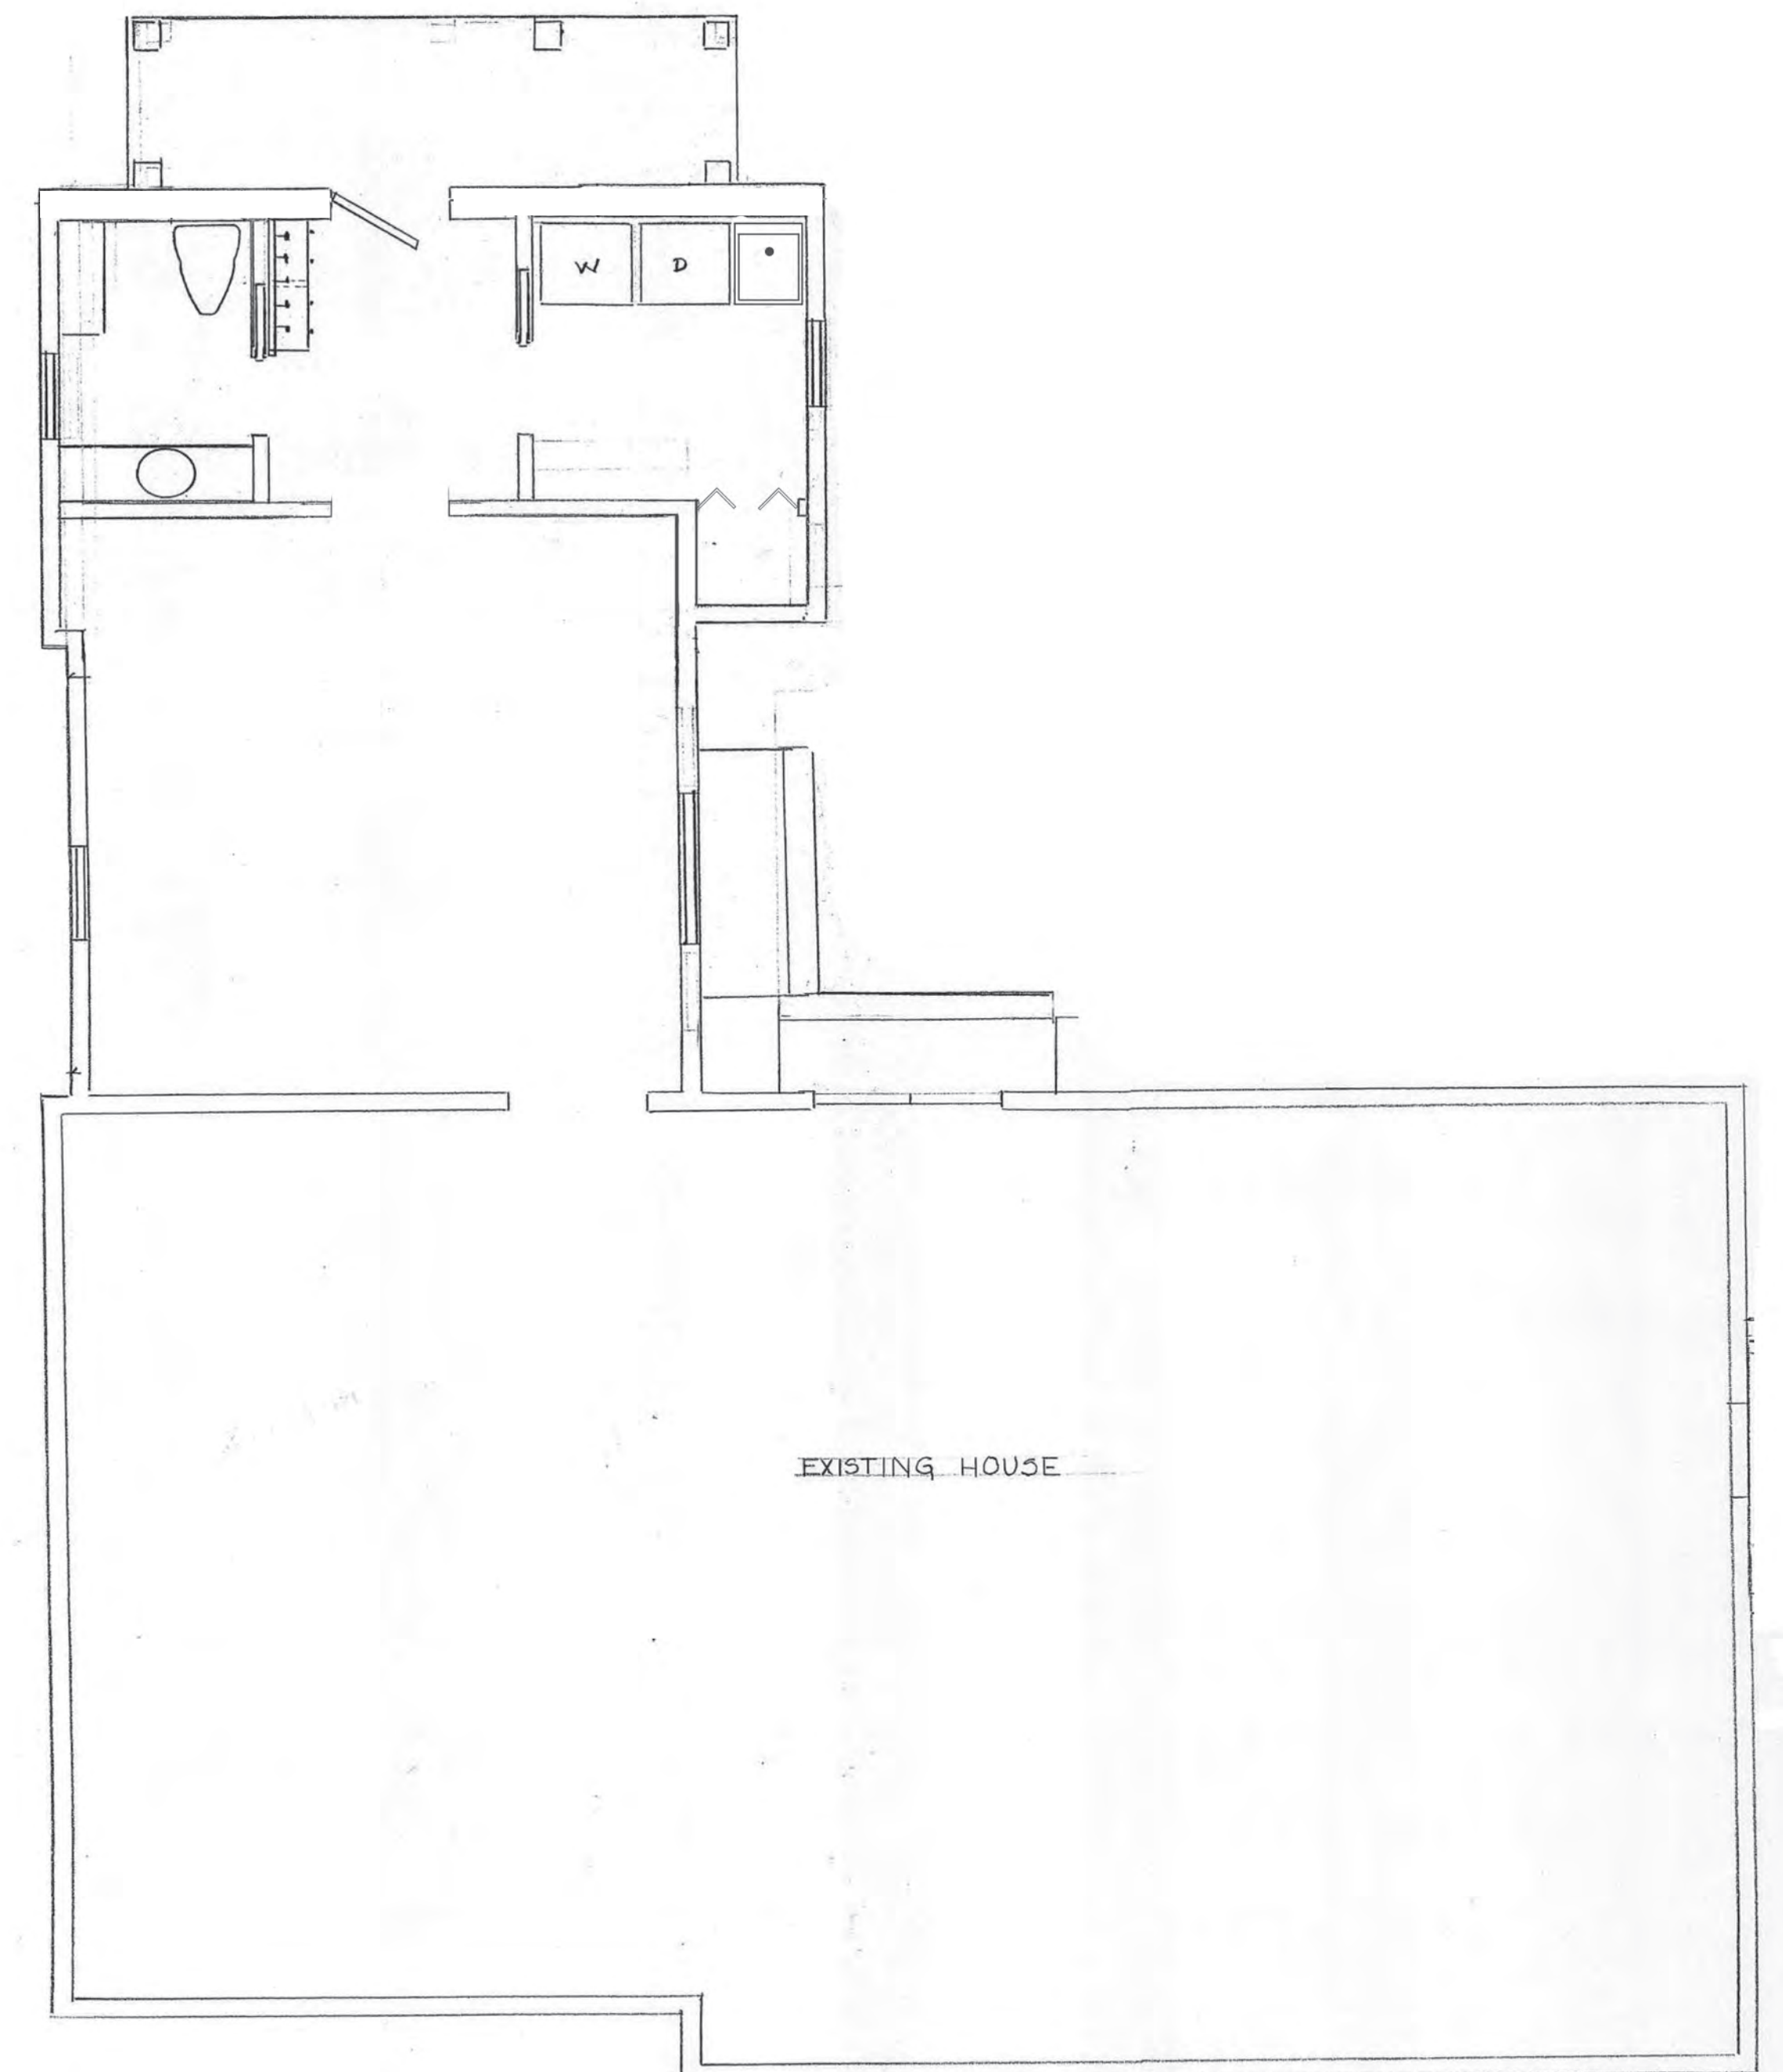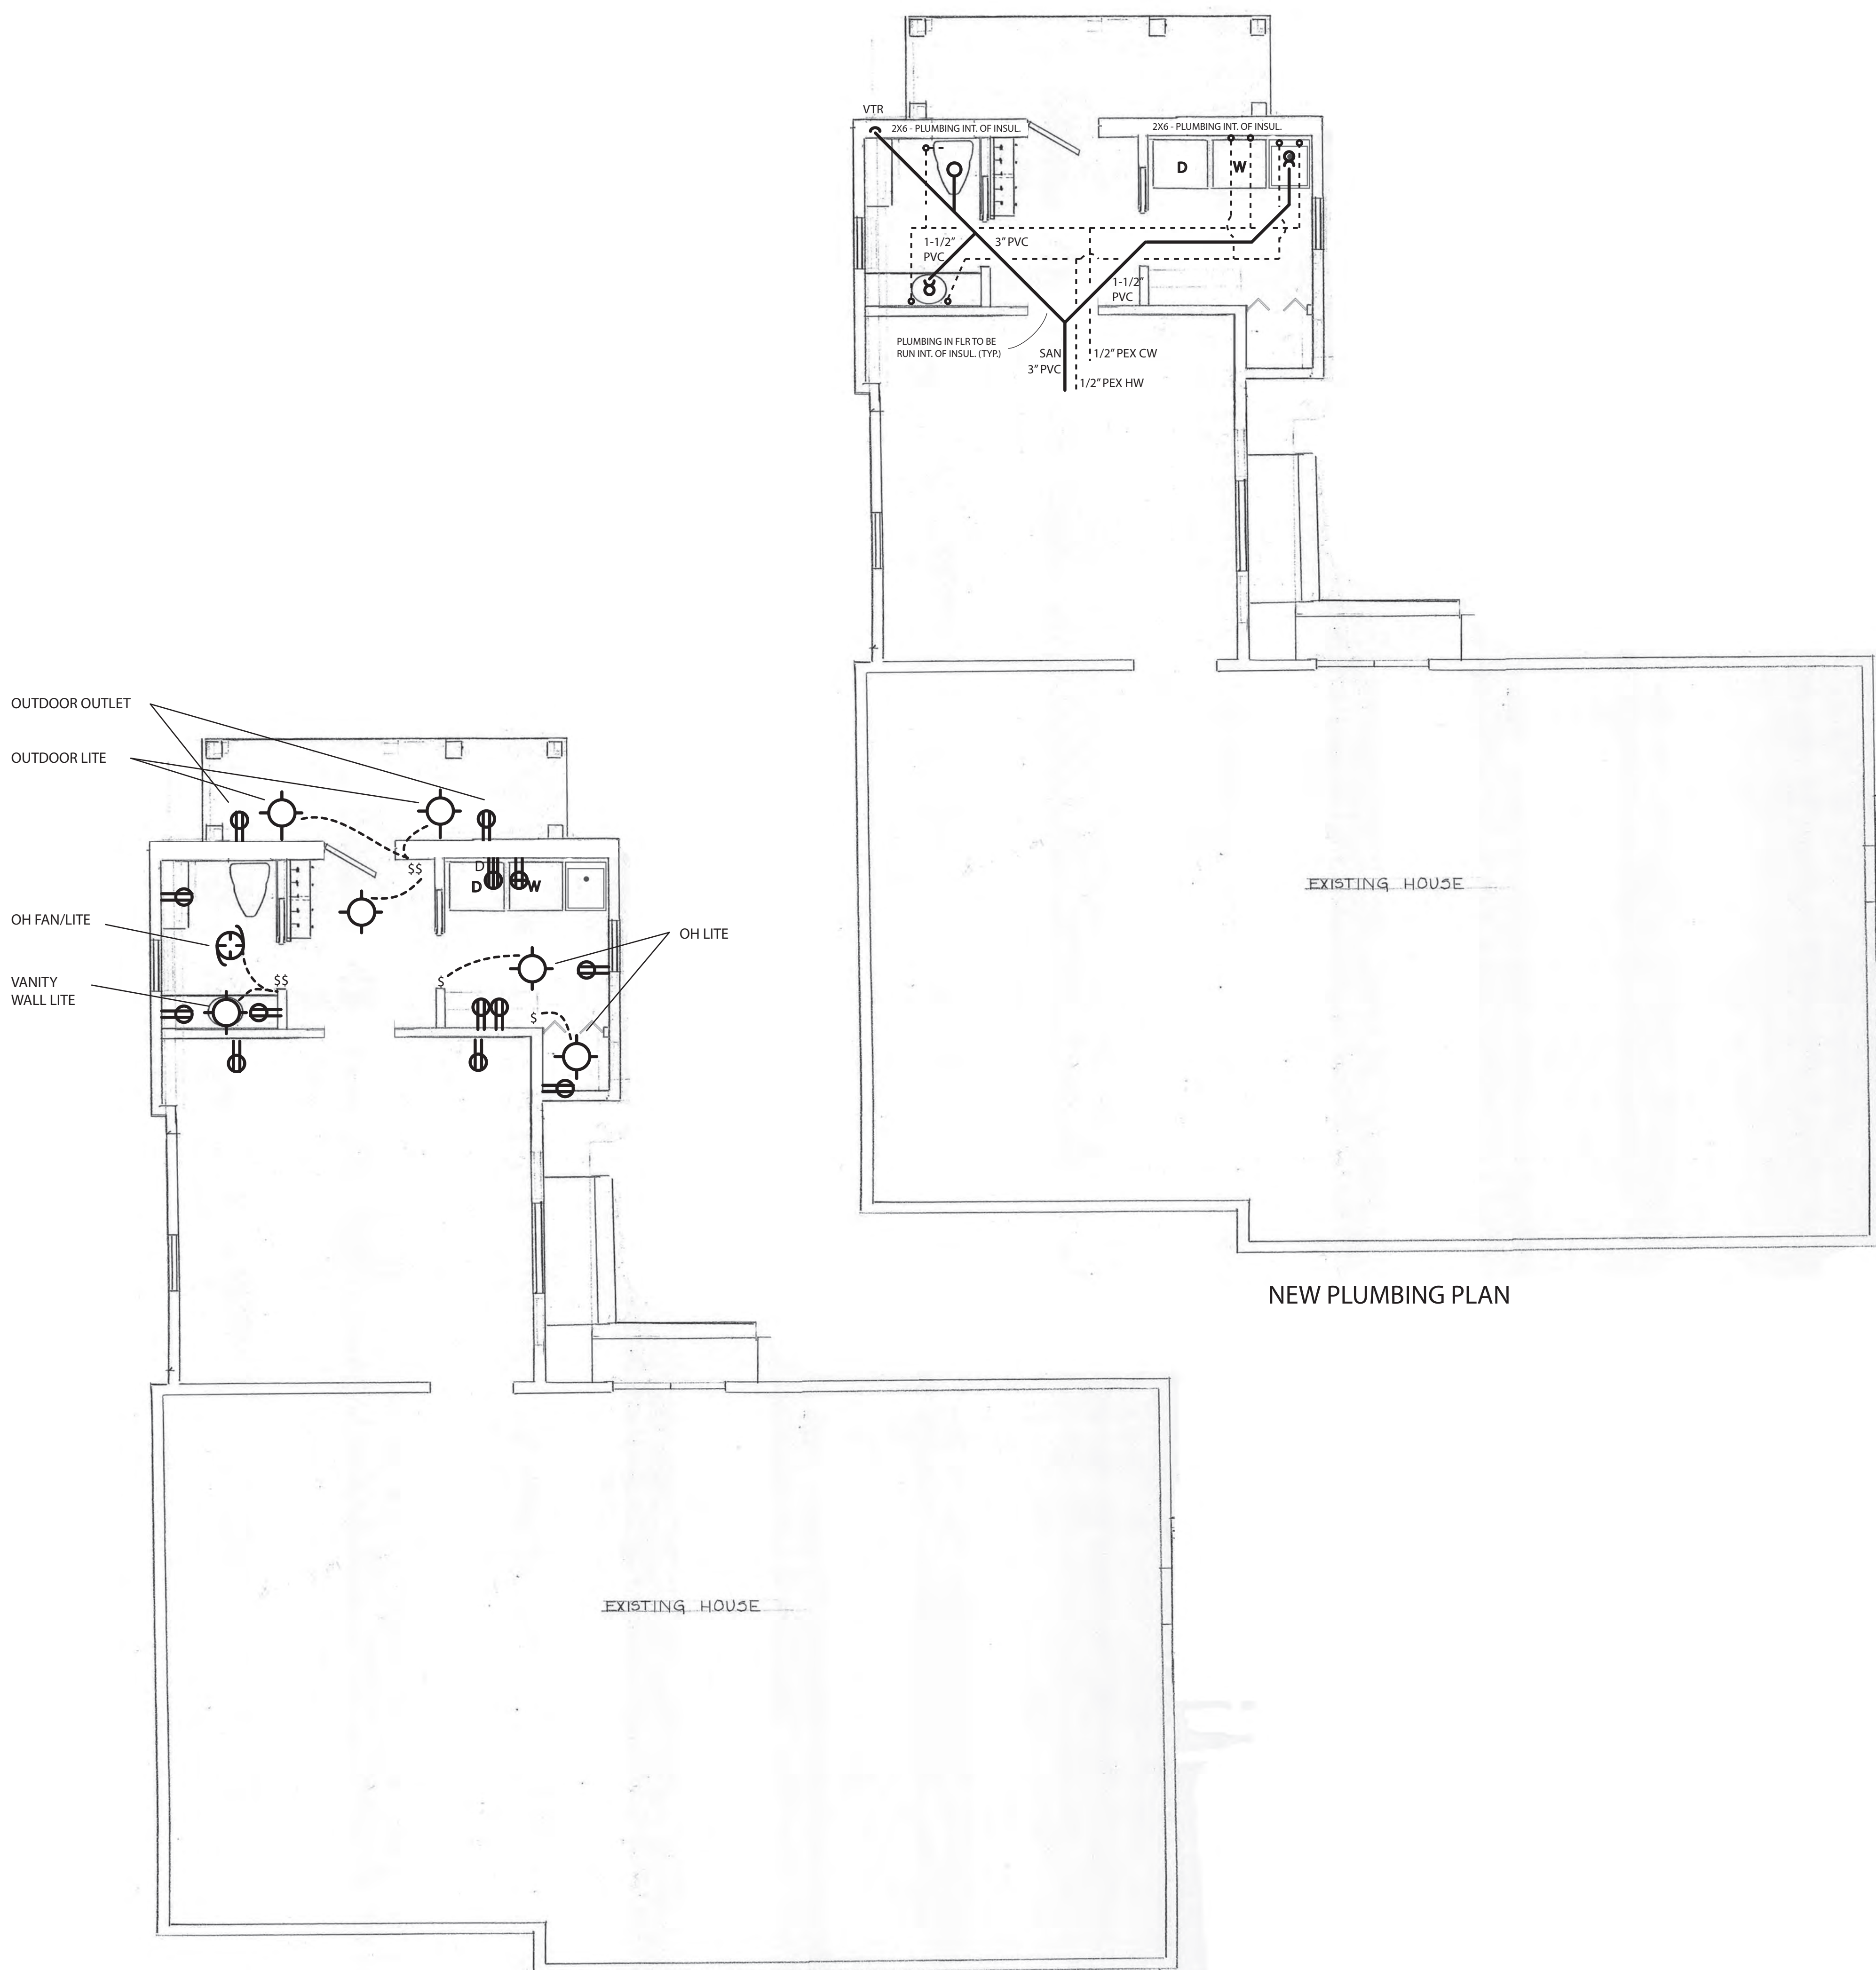

PORCH LAUNDRY & LAV. MEP FOR MR. & MRS. ROBT. MORTAN 84 N. OVIAIT ST. HUDSON, O.		
SCALE: 1/4" = 1'	APPROVED BY:	DRAWN BY:
DATE:		REVISED 4.13.18
		DRAWING NUMBER
		Pg. 5











