



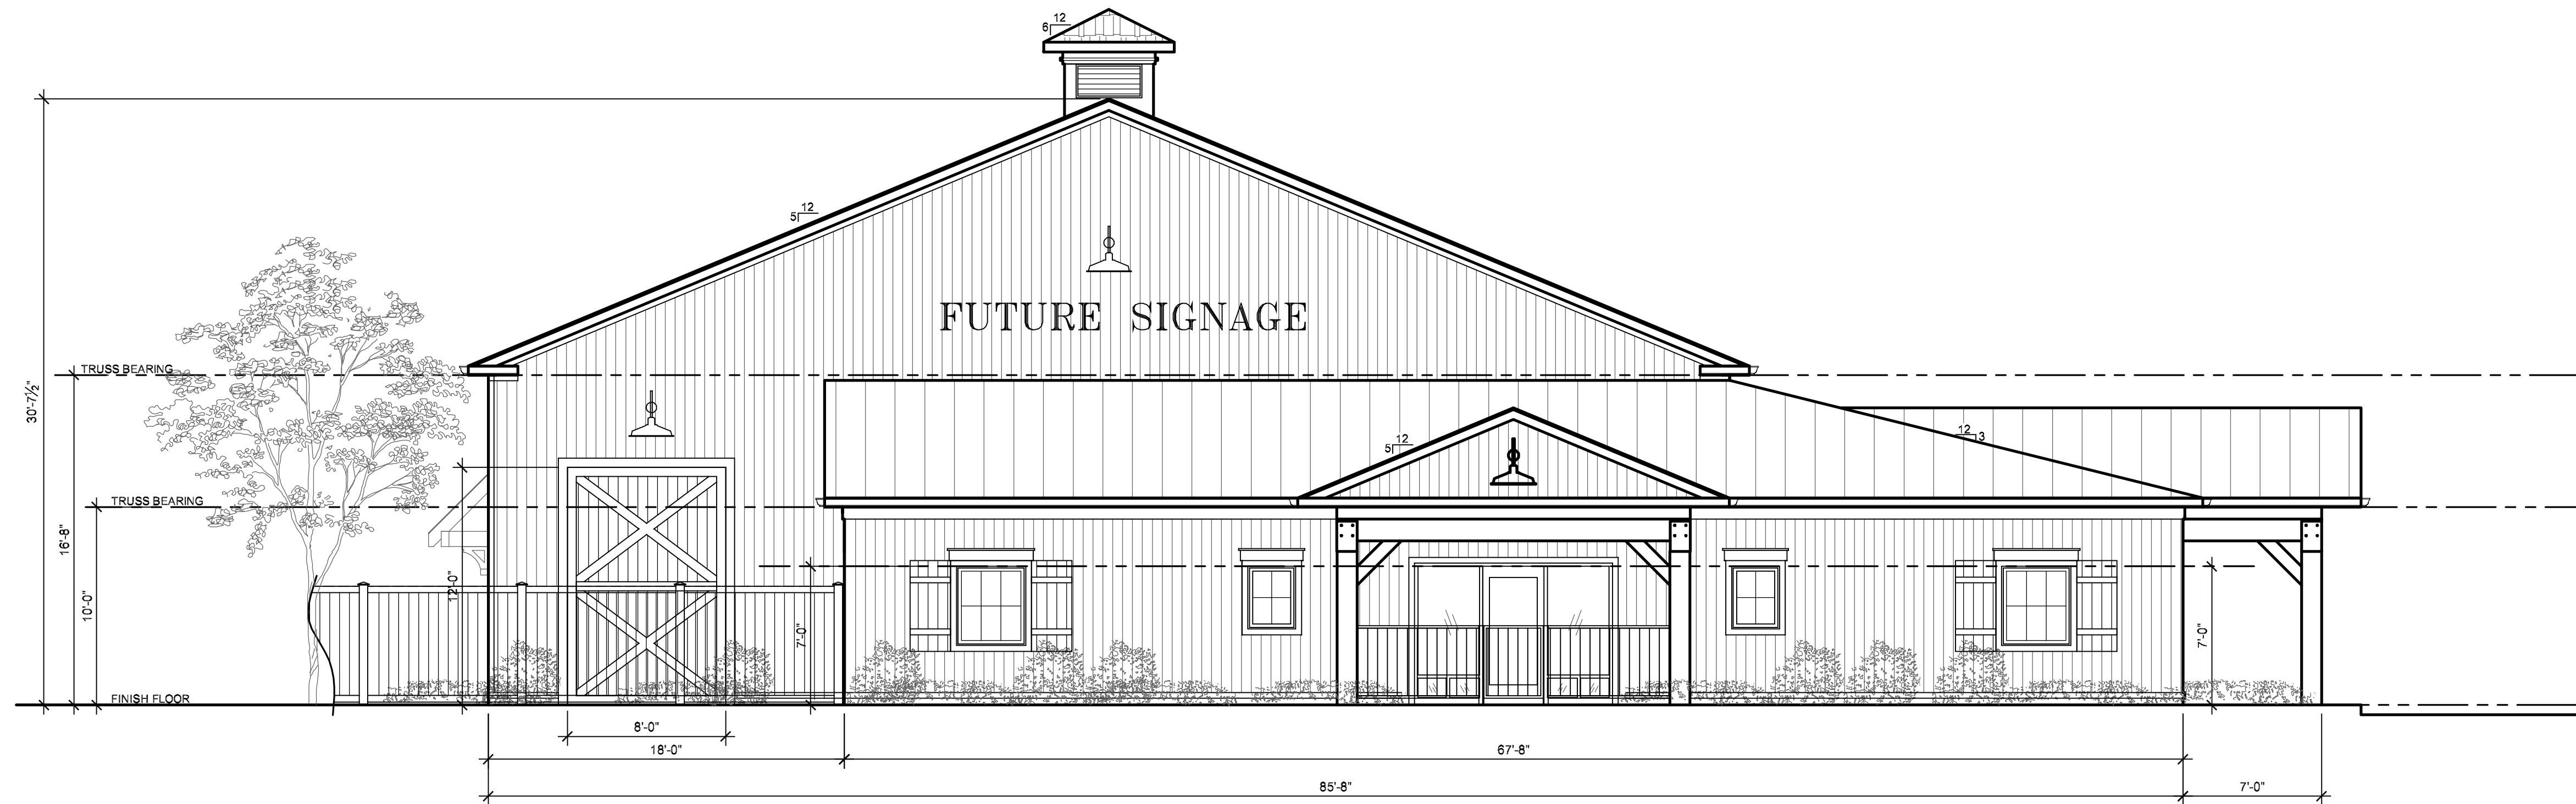

PROPOSED LEFT SIDE ELEVATION

SCALE: 3/16" = 1'-0"

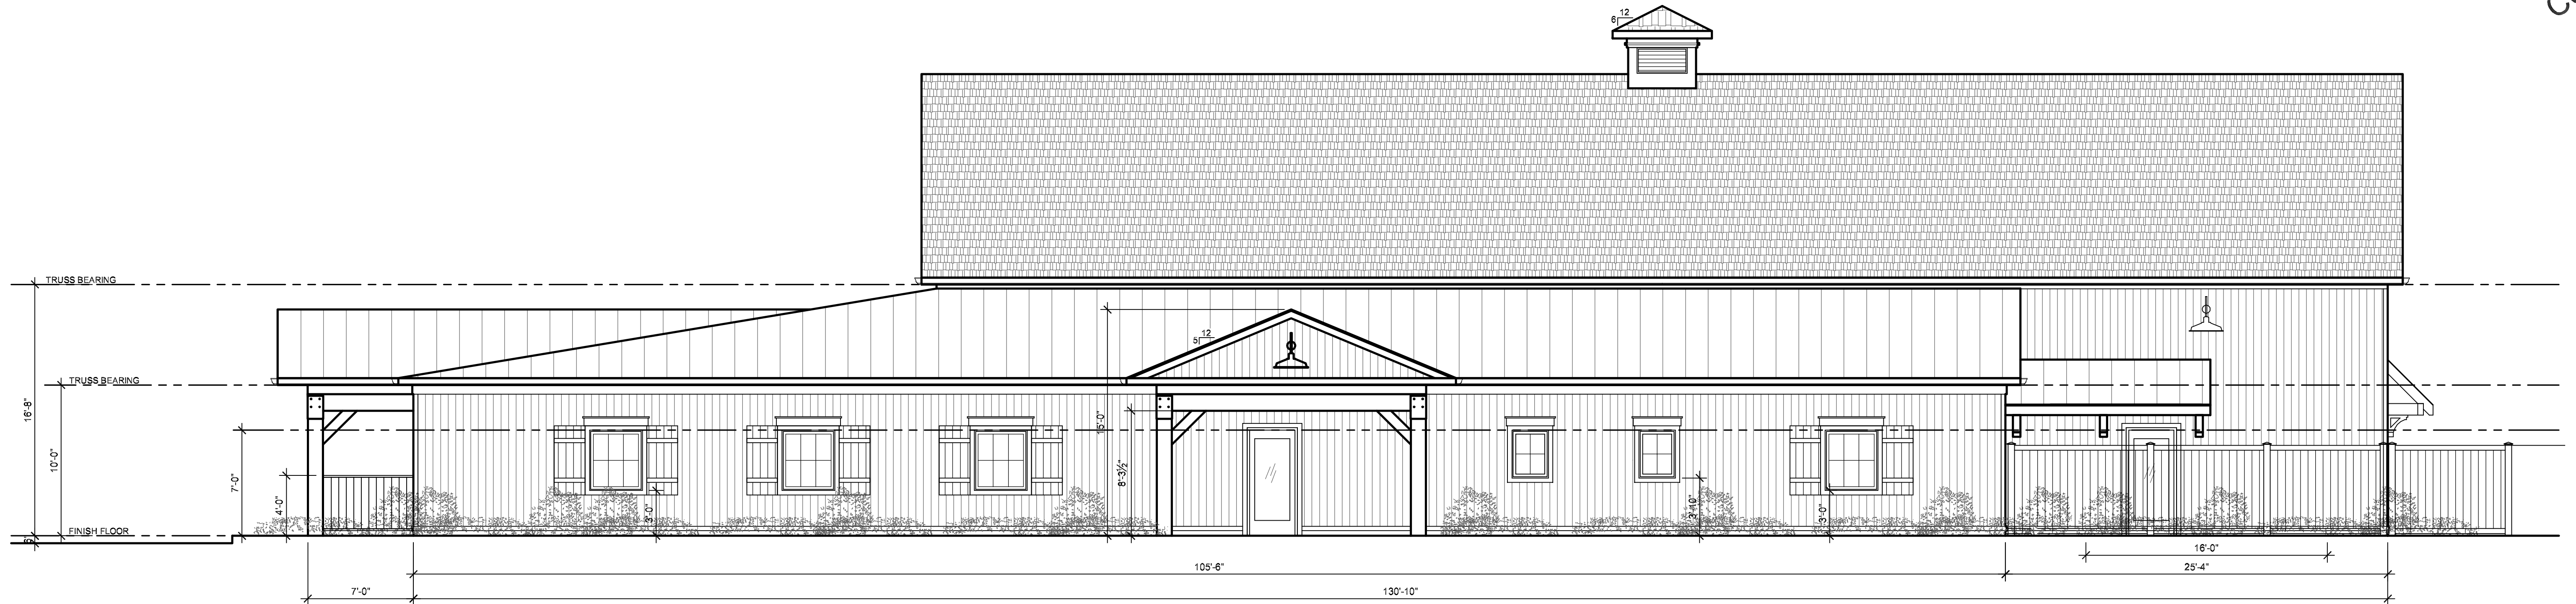

PROPOSED FRONT ELEVATION

SCALE: 3/16" = 1'-0"

| REV. | DATE |
|------|------|
|      |      |
|      |      |
**LS ARCHITECTS**  
22082 LORAN ROAD  
FAIRVIEW PARK, OH 44126  
PHONE 264-403-8854 FAX 440-716-8857



LEON S. SAMPAT  
LICENSE# 15053  
EXPIRATION DATE 12/31/2025

NEW BUILDING FOR:  
**HUDSON VETERINARY**  
1556 PROSPECT ST.  
HUDSON, OH


JOB NO: 24-094

DATE: 3/3/25

ISSUE: REVIEW


SHEET:

A2.1

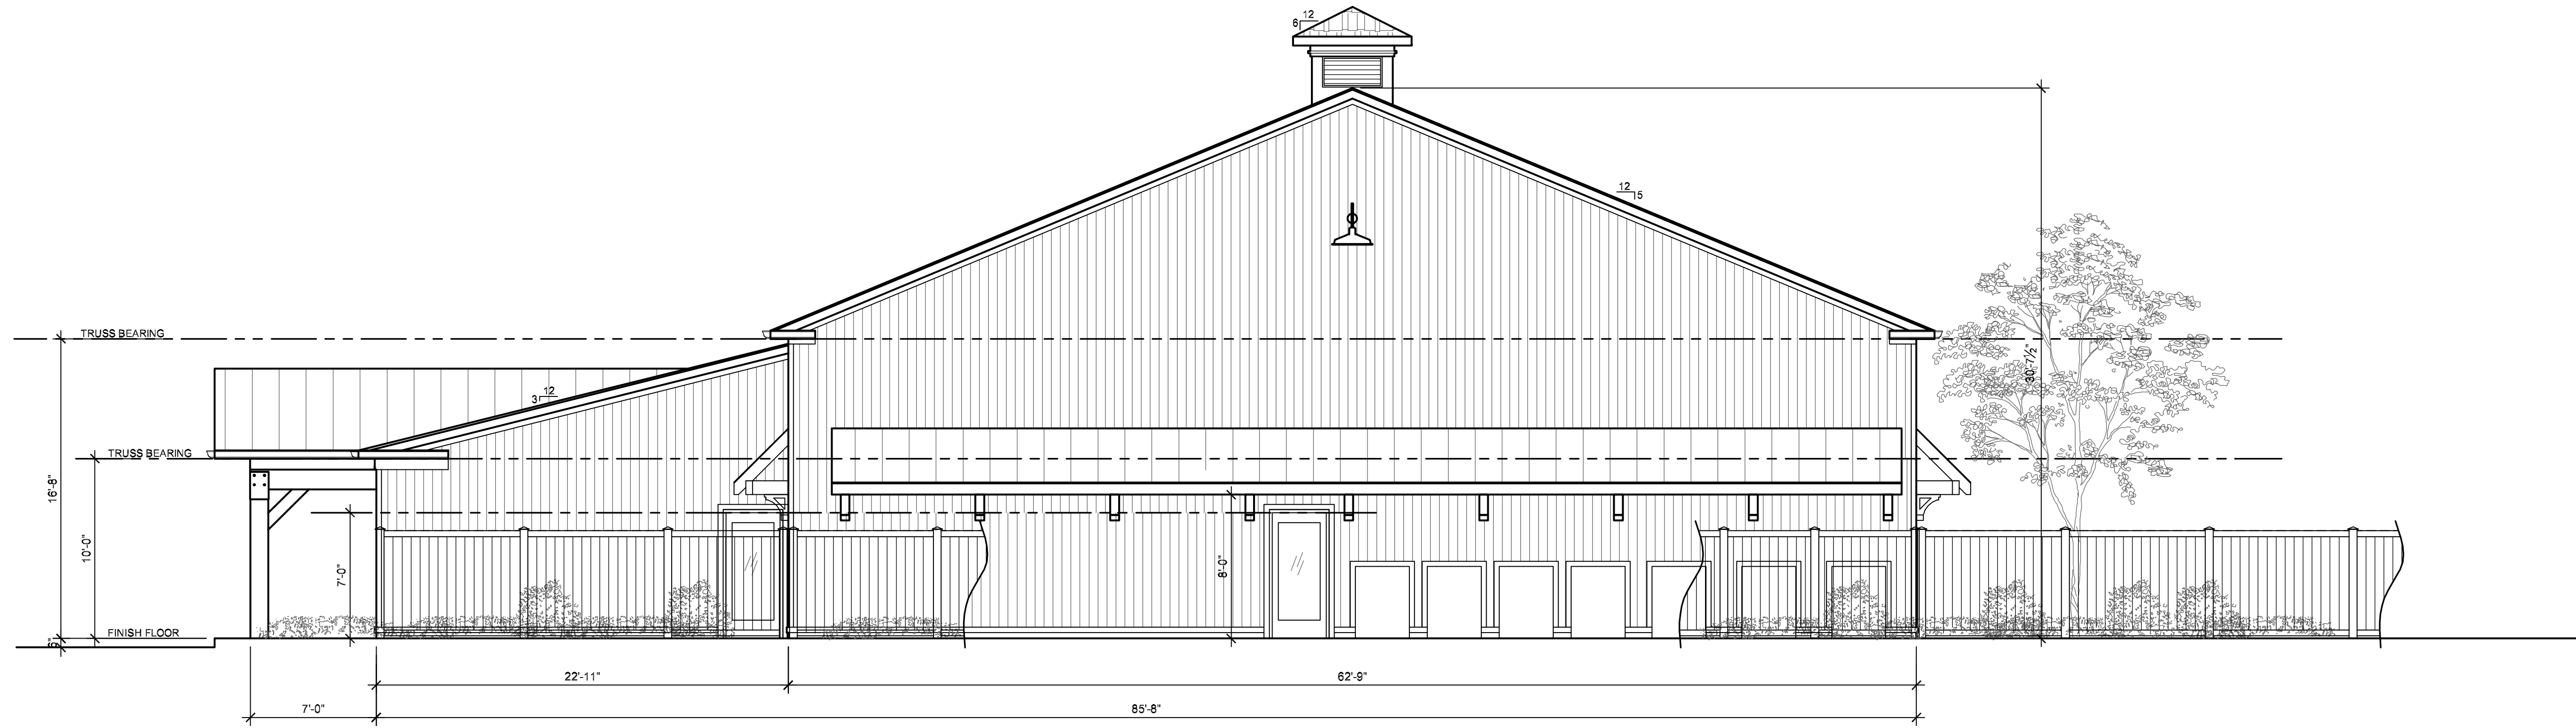

PROPOSED RIGHT SIDE ELEVATION

SCALE: 3/16" = 1'-0"

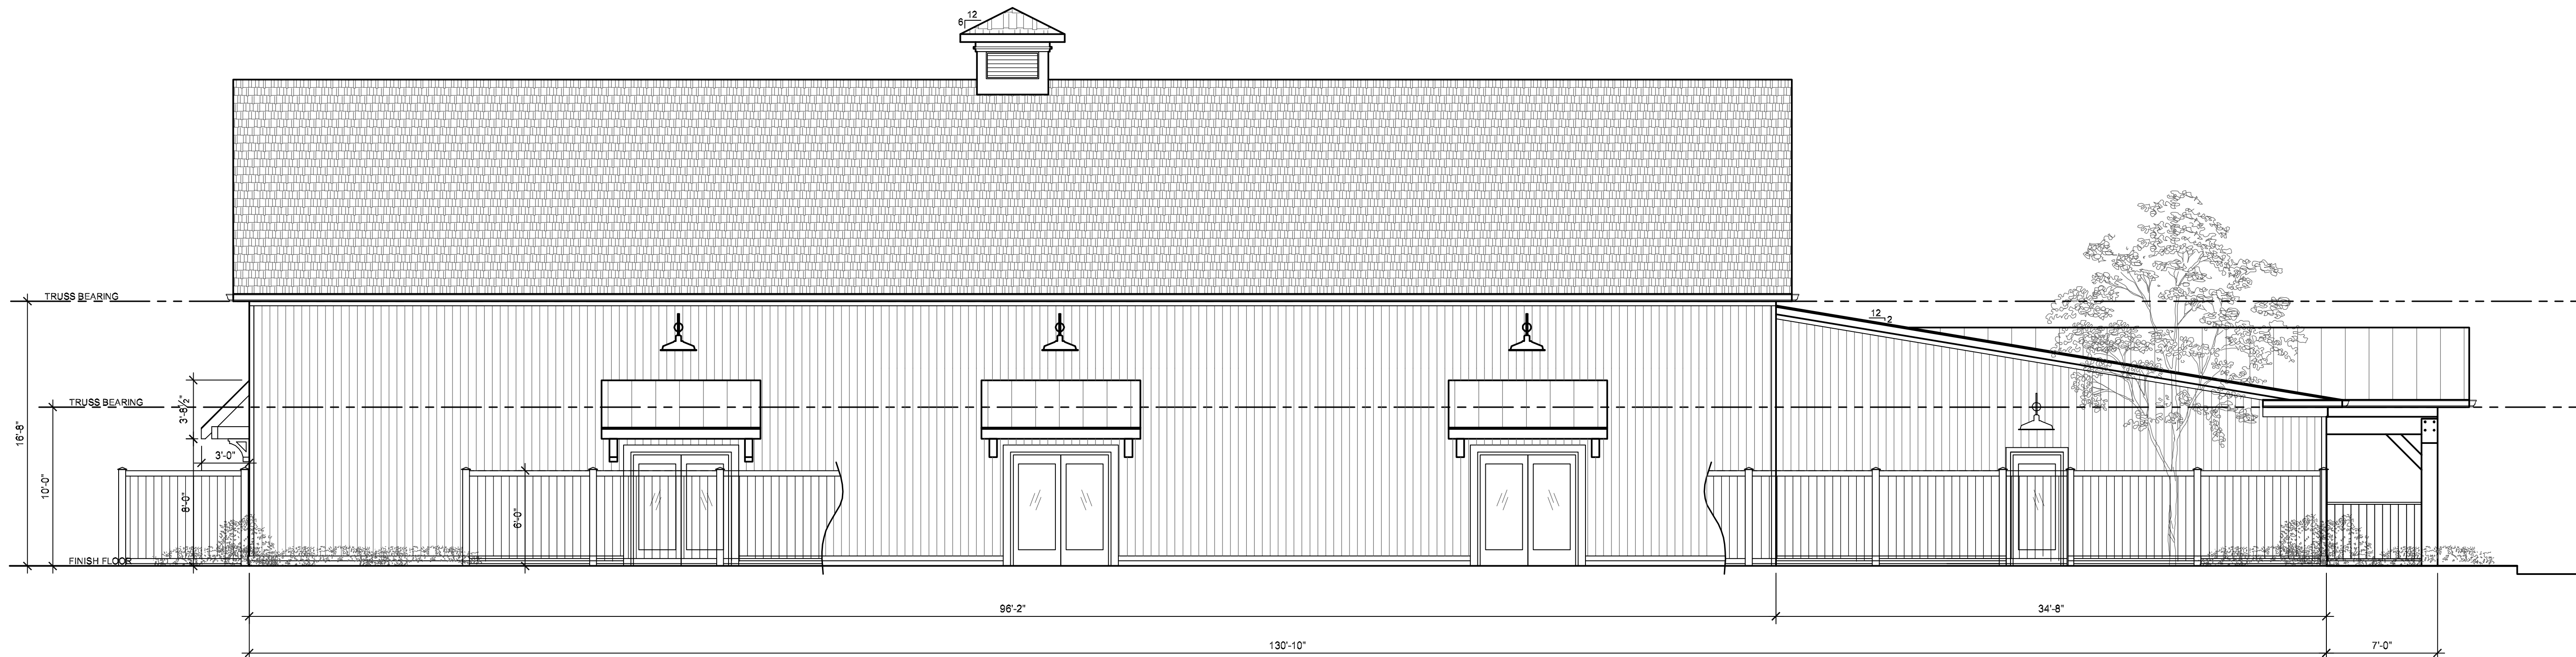


PROPOSED REAR ELEVATION

SCALE: 3/16" = 1'-0"

| REV. | DATE |
|------|------|
|      |      |
|      |      |
|      |      |
|      |      |
|      |      |
|      |      |
|      |      |

**LS ARCHITECTS**  
22082 LOPAN ROAD  
FAIRVIEW PARK, OH 44126  
PHONE 26-408-0654 FAX 440-76-8837

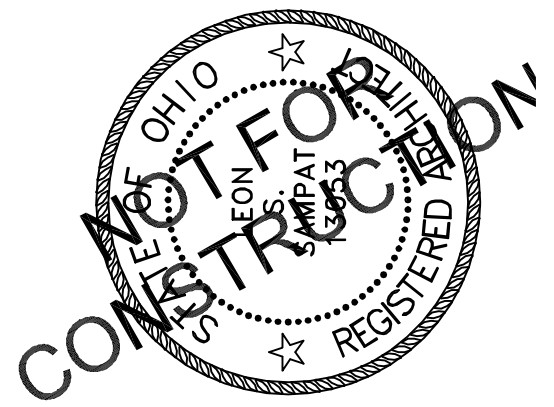

LEON S. SAMPAT  
LICENSE# 13053  
EXPIRATION DATE 12/31/2025

NEW BUILDING FOR:  
**HUDSON VETERINARY**  
1556 PROSPECT ST.  
HUDSON, OH


JOB NO: 24-094

DATE: 3/3/25

ISSUE: REVIEW

SHEET:

**A2.2**

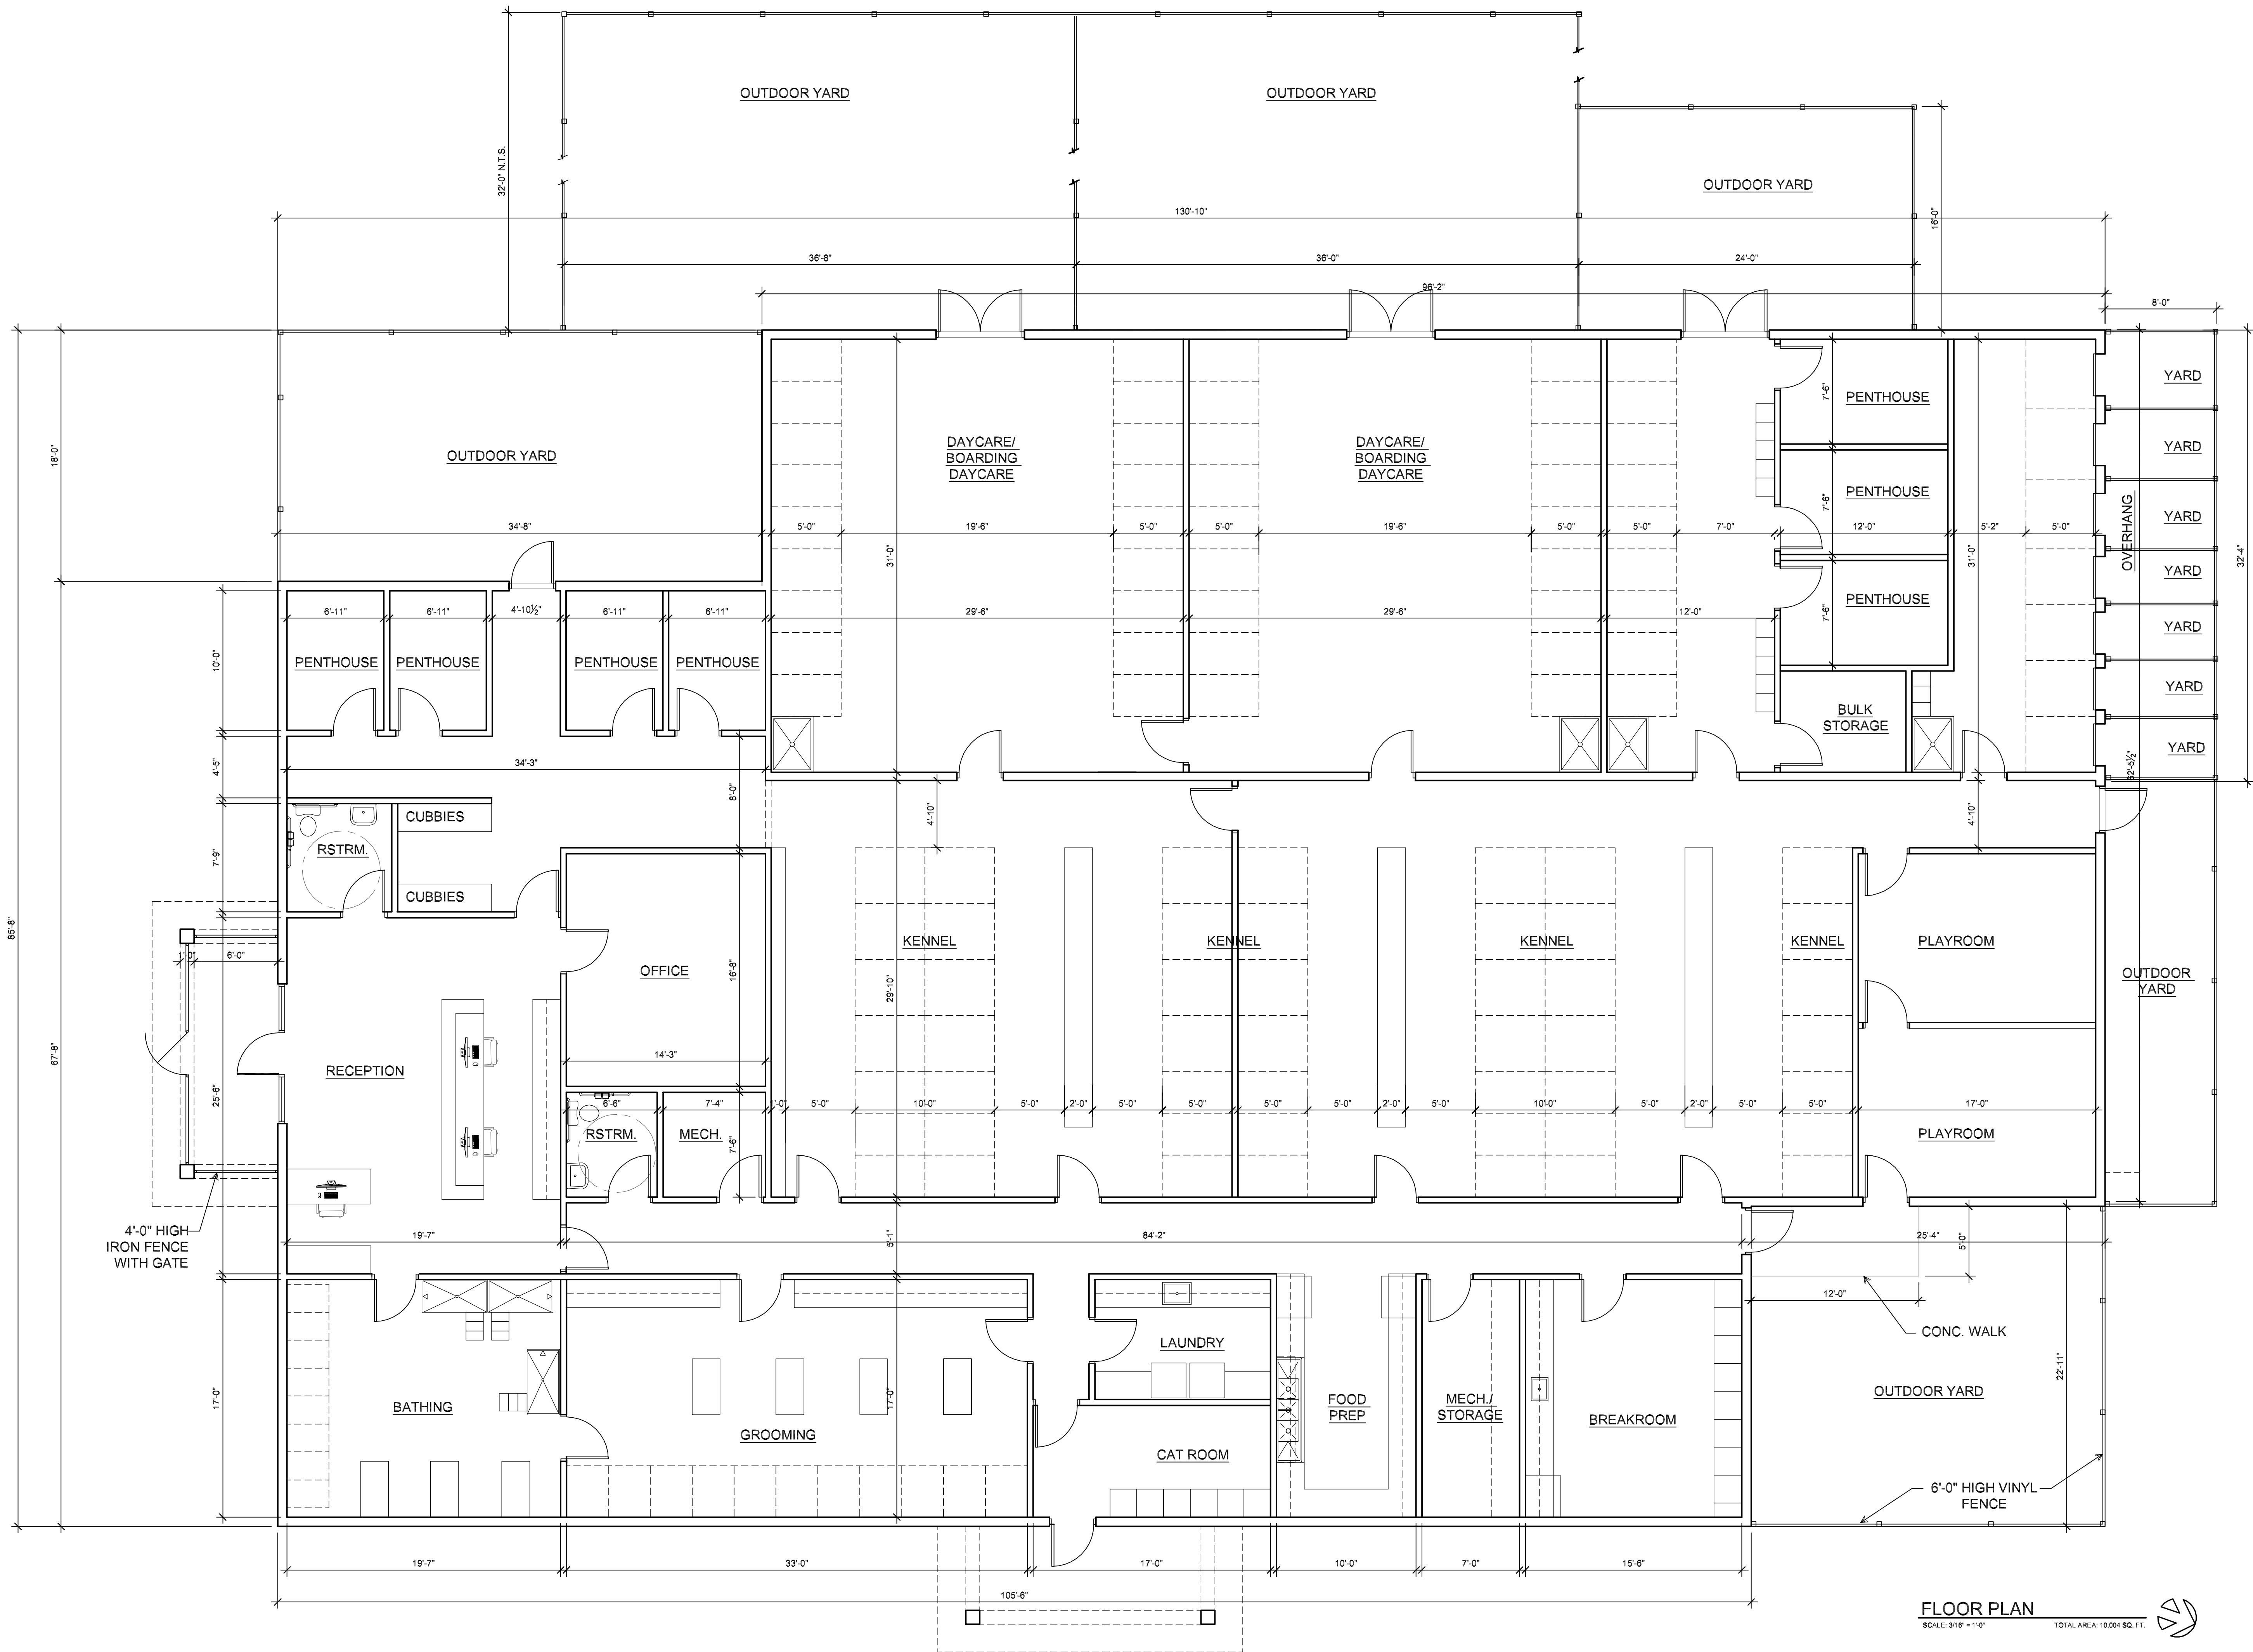


FLOOR PLAN

SCALE: 3/16" = 1'-0" TOTAL AREA: 10,004 SQ. FT.

| REV. | DATE |
|------|------|
|      |      |
|      |      |
LS ARCHITECTS

22082 LORAN ROAD  
FAIRVIEW PARK, OH 44126  
PHONE 26-403-8854 FAX 440-76-8837

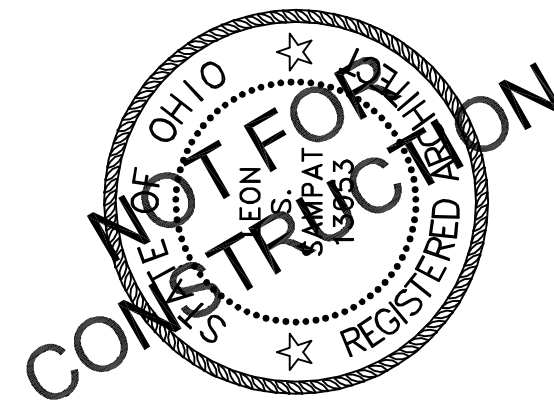

LEON S. SAMPAT  
LICENSE # 13053  
EXPIRATION DATE 12/31/2025

NEW BUILDING FOR:  
**HUDSON VETERINARY**  
1556 PROSPECT ST.  
HUDSON, OH

JOB NO: 24-094

DATE: 3/3/25

ISSUE: REVIEW

SHEET:

A1.1