


PROJECT SITE LOGISTICS PLAN
 PREPARED BY: THE KRILL CO., INC.
 DATE PREPARED: 1/30/2026

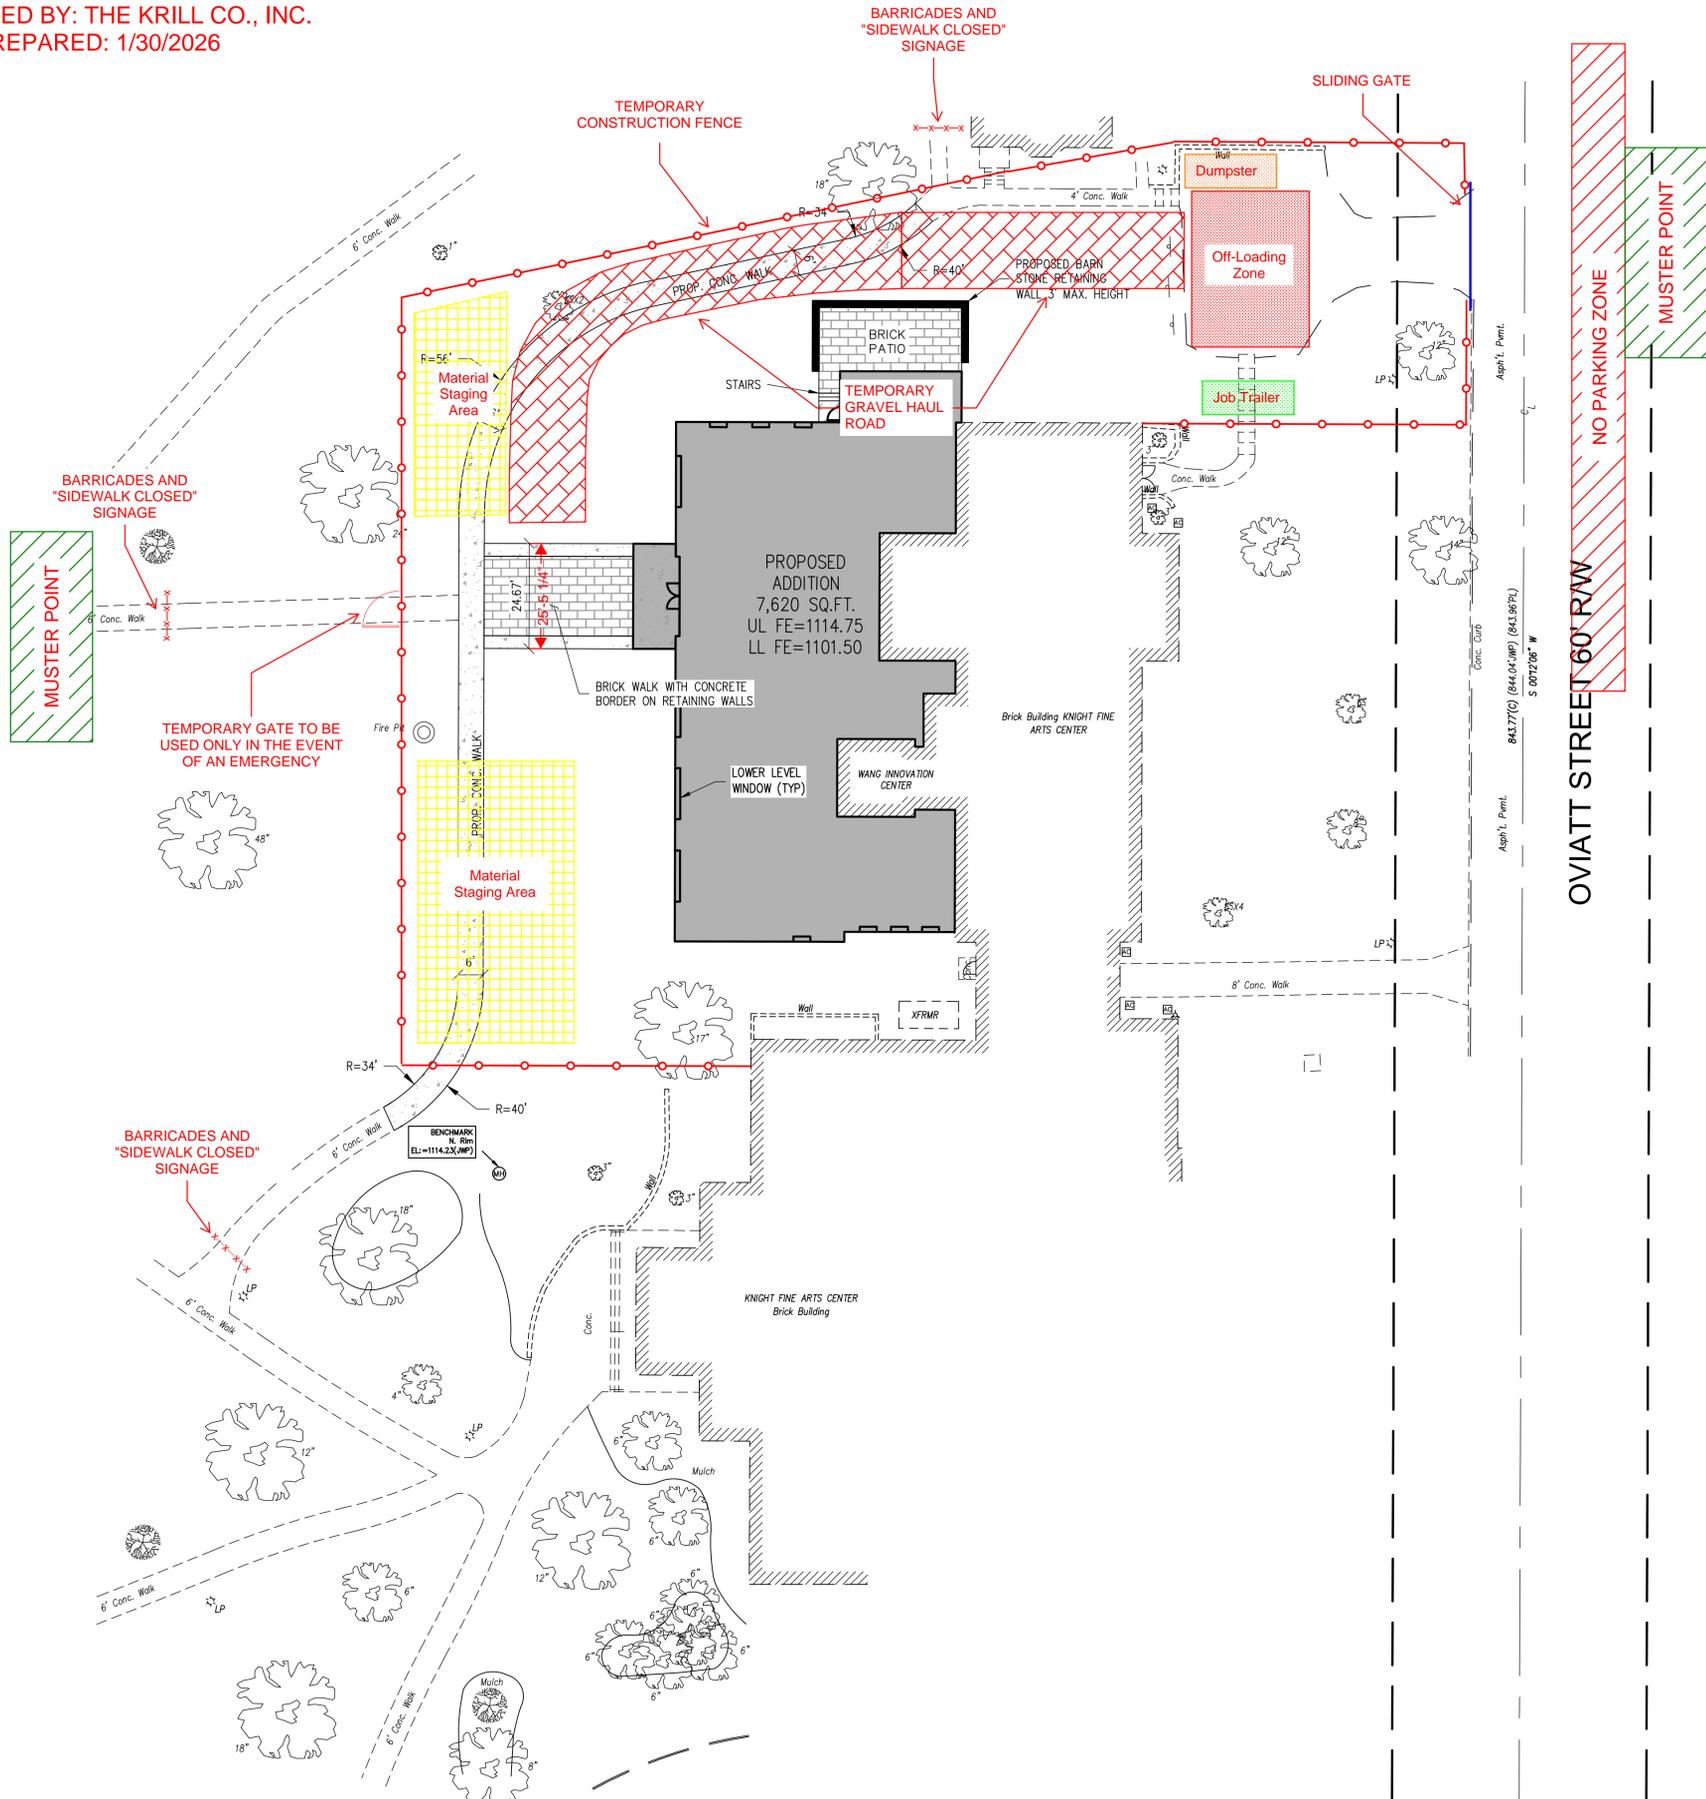

PAVEMENT LEGEND

- INSTALL STANDARD DUTY CONCRETE PAVEMENT.
- INSTALL BRICK PAVEMENT.



SCALE: 1"=20'

PRELIMINARY
NOT FOR
CONSTRUCTION

ISSUES AND REVISIONS	
1	07-18-2025 SD PACKAGE
2	01-29-2026 REVISED

WANG INNOVATION CENTER ADDITION
 WESTERN RESERVE ACADEMY
 130 N. OVIATT STREET
 CITY OF HUDSON, SUMMIT COUNTY, OHIO 44236



07-18-2025
 PROJECT NUMBER
20250062
 SITE PLAN
 C-2

SURVEY DISCLAIMER

THE EXISTING SURVEY INFORMATION SHOWN ON THIS PLAN WAS PROVIDED BY APEX LAND SURVEYING. VERIFICATION OF EXISTING INFORMATION WAS NOT PERFORMED AS PART OF THIS PLAN. IF DISCREPANCIES ARE FOUND WITH THE EXISTING CONDITIONS VERSUS WHAT IS SHOWN ON THESE PLANS, CONTRACTOR SHOULD NOTIFY ENGINEER.

BASIS OF BEARINGS
 THE BASIS FOR BEARINGS FOR THIS SURVEY IS GRID NORTH OF THE OHIO STATE PLANE COORDINATE SYSTEM, NORTH ZONE, NAD83 (2011).

BENCHMARK
 SUMMIT COUNTY CONTROL MONUMENT "HU 106 AT SOUTHEAST CORNER OF S.R. 91 AND PROSPECT STREET, 28 FEET EAST OF CENTERLINE OF S.R. 91 AND 51 FEET SOUTH OF CENTERLINE OF PROSPECT STREET.

ELEVATION = 1100.11 (NAVD88)

UNDERGROUND UTILITIES
 Contact Two Working Days Before You Dig



OHIO811, 8-1-1, or 1-800-362-2764 (Non-members must be called directly)

