

SHEET #1 - SITE PLAN
SHEET #2 - FRONT & BACK ELEVATION
SHEET #3 - SIDE ELEVATION
SHEET #4 - SIDE ELEVATION
SHEET #5 - FOUNDATION PLAN
SHEET #6 - FIRST FLOOR PLAN
SHEET #7 - FIRST FLOOR PLAN
SHEET #8 - SECOND FLOOR PLAN
SHEET #9 - ROOF PLAN
SHEET #10 - EXISTING HOUSE PHOTOS
SHEET #11 - PROPOSED ADDITION LOCATION
SHEET #12 - PROPOSED ADDITION RENDERINGS
SHEET #13 - ADDITION ROOF RIDGE DELINEATION



ADDRESS: 6335 ELMCREST DR. HUDSON, OH.
HOMEOWNER: JONATHAN & KELCIE HEDDEN
PARCEL# 3001257
ACREAGE: 0.8
ZONING DISTRICT: HUDSON
ZONING CLASS: R1

LIVING ROOM / MASTER BEDROOM ADDITION:
1923.04 SF (1ST & 2ND FLR TOTAL)
HIGHEST POINT ABOVE GRADE: 23'-0"

REV.	DESCRIPTION	DATE
1	ZONING APPROVAL	JE/DB 12/10/2025
2	ARCH. REVIEW	JE/DB 01/22/2026
3	ARCH. REVIEW	JE/DB 02/04/2026

6335 Elmcrest Dr.
Hudson, OH 44236

SITE PLAN

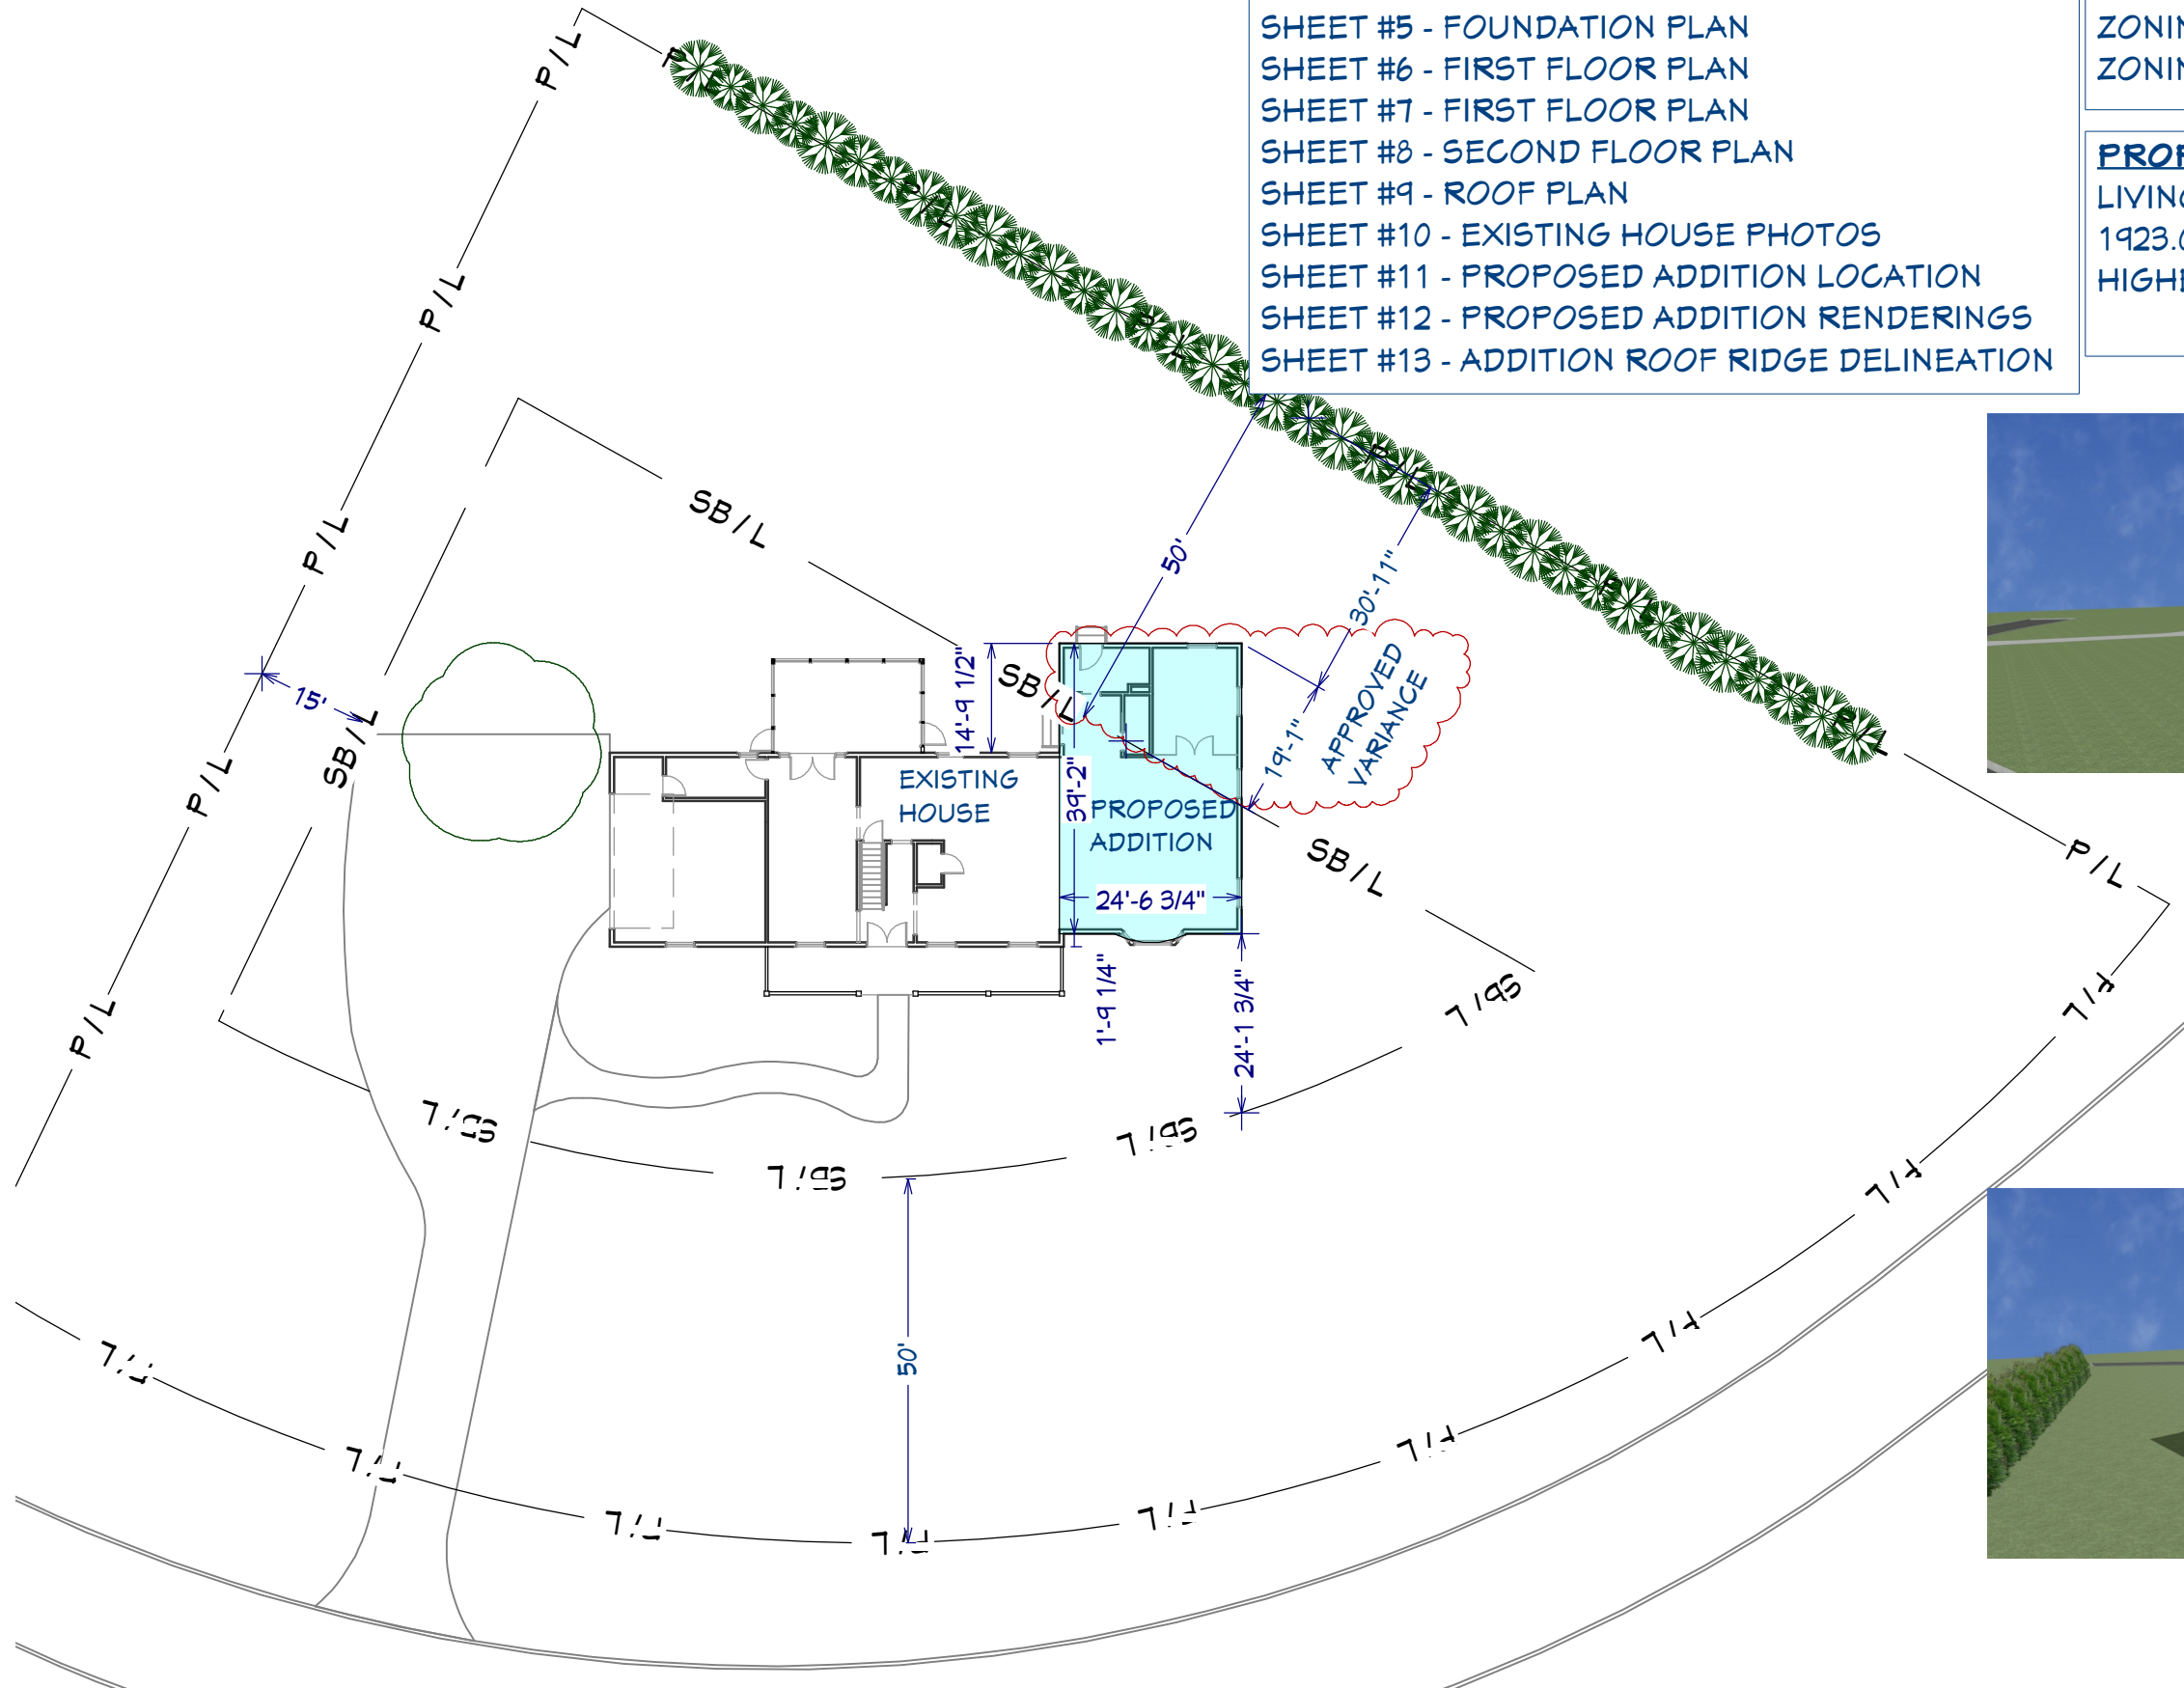
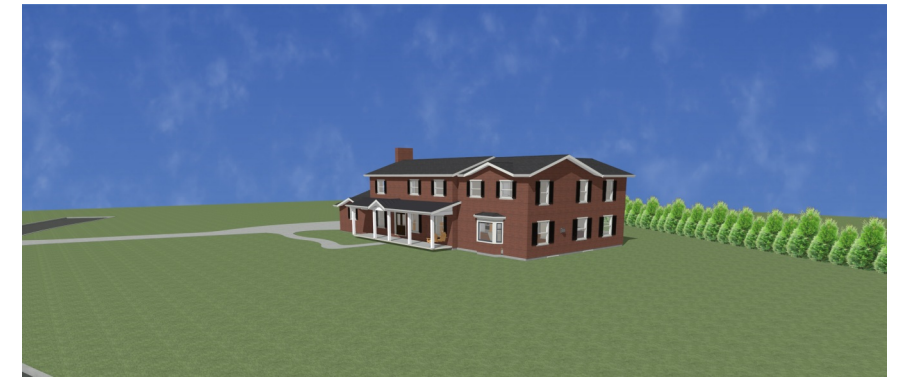


DATE:
2/10/2025

SCALE:
" = 25'

SHEET:

A-1

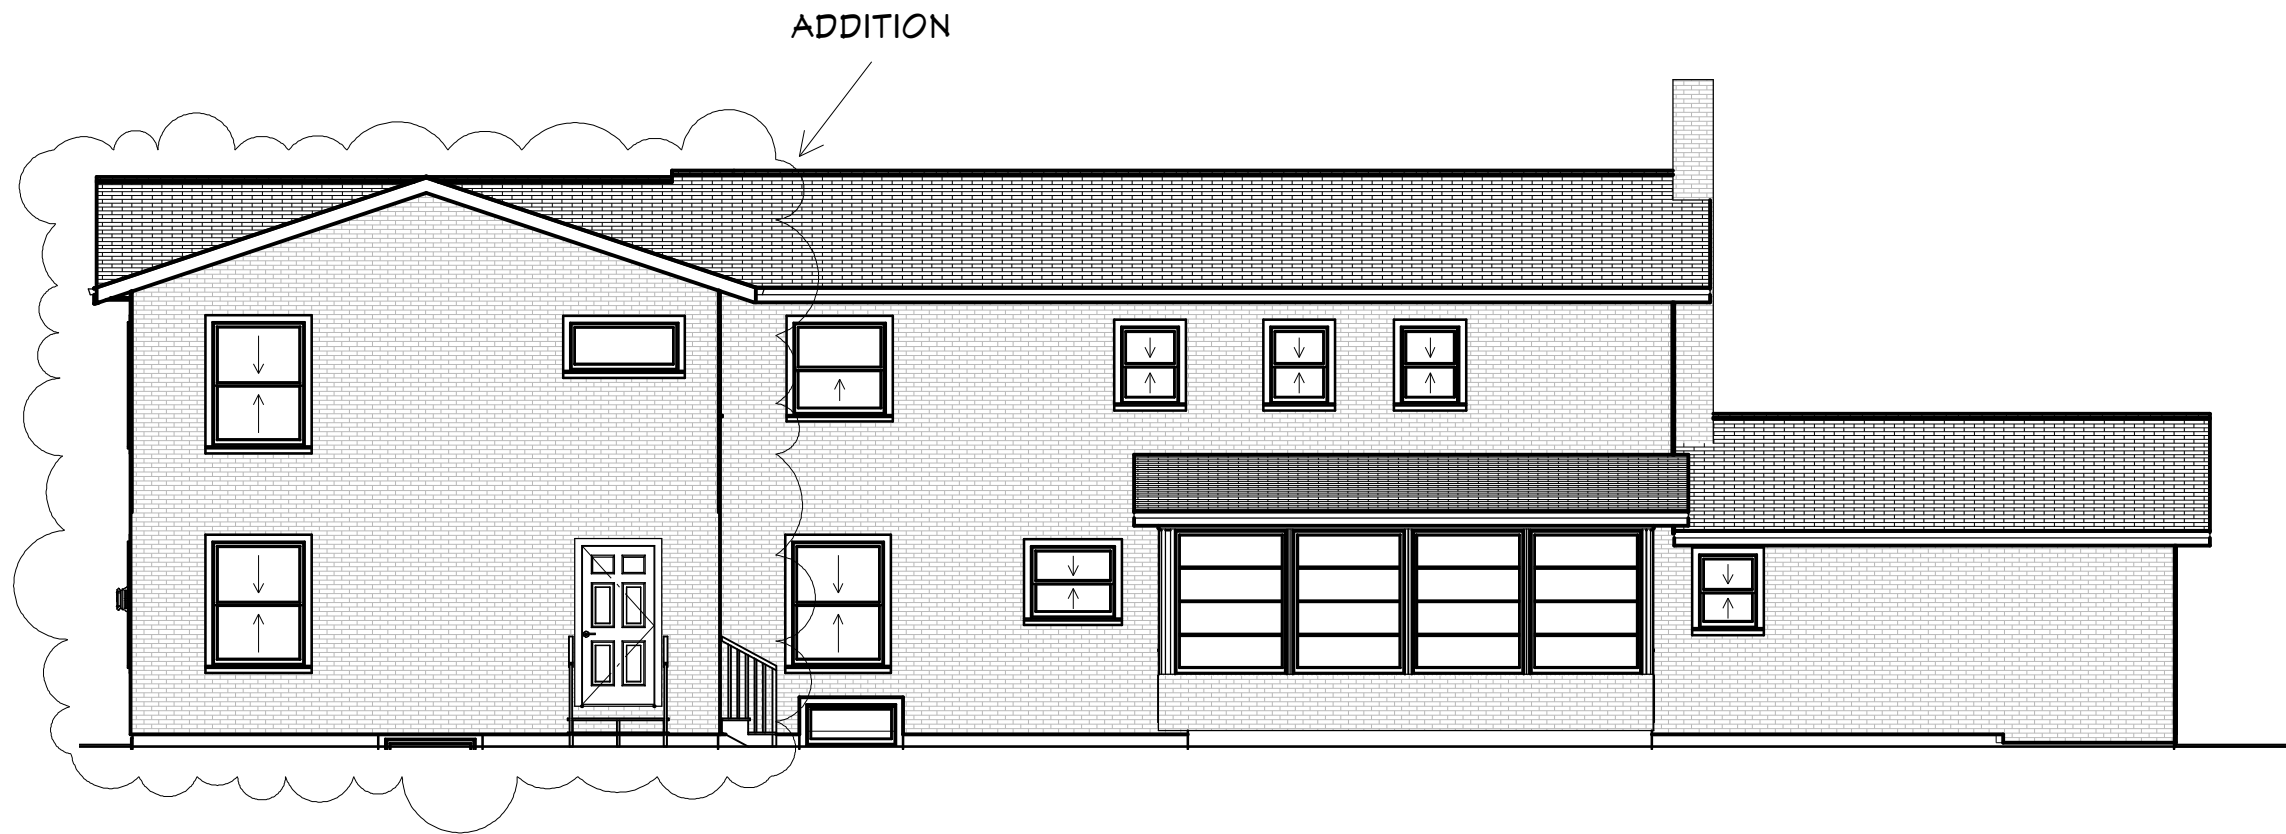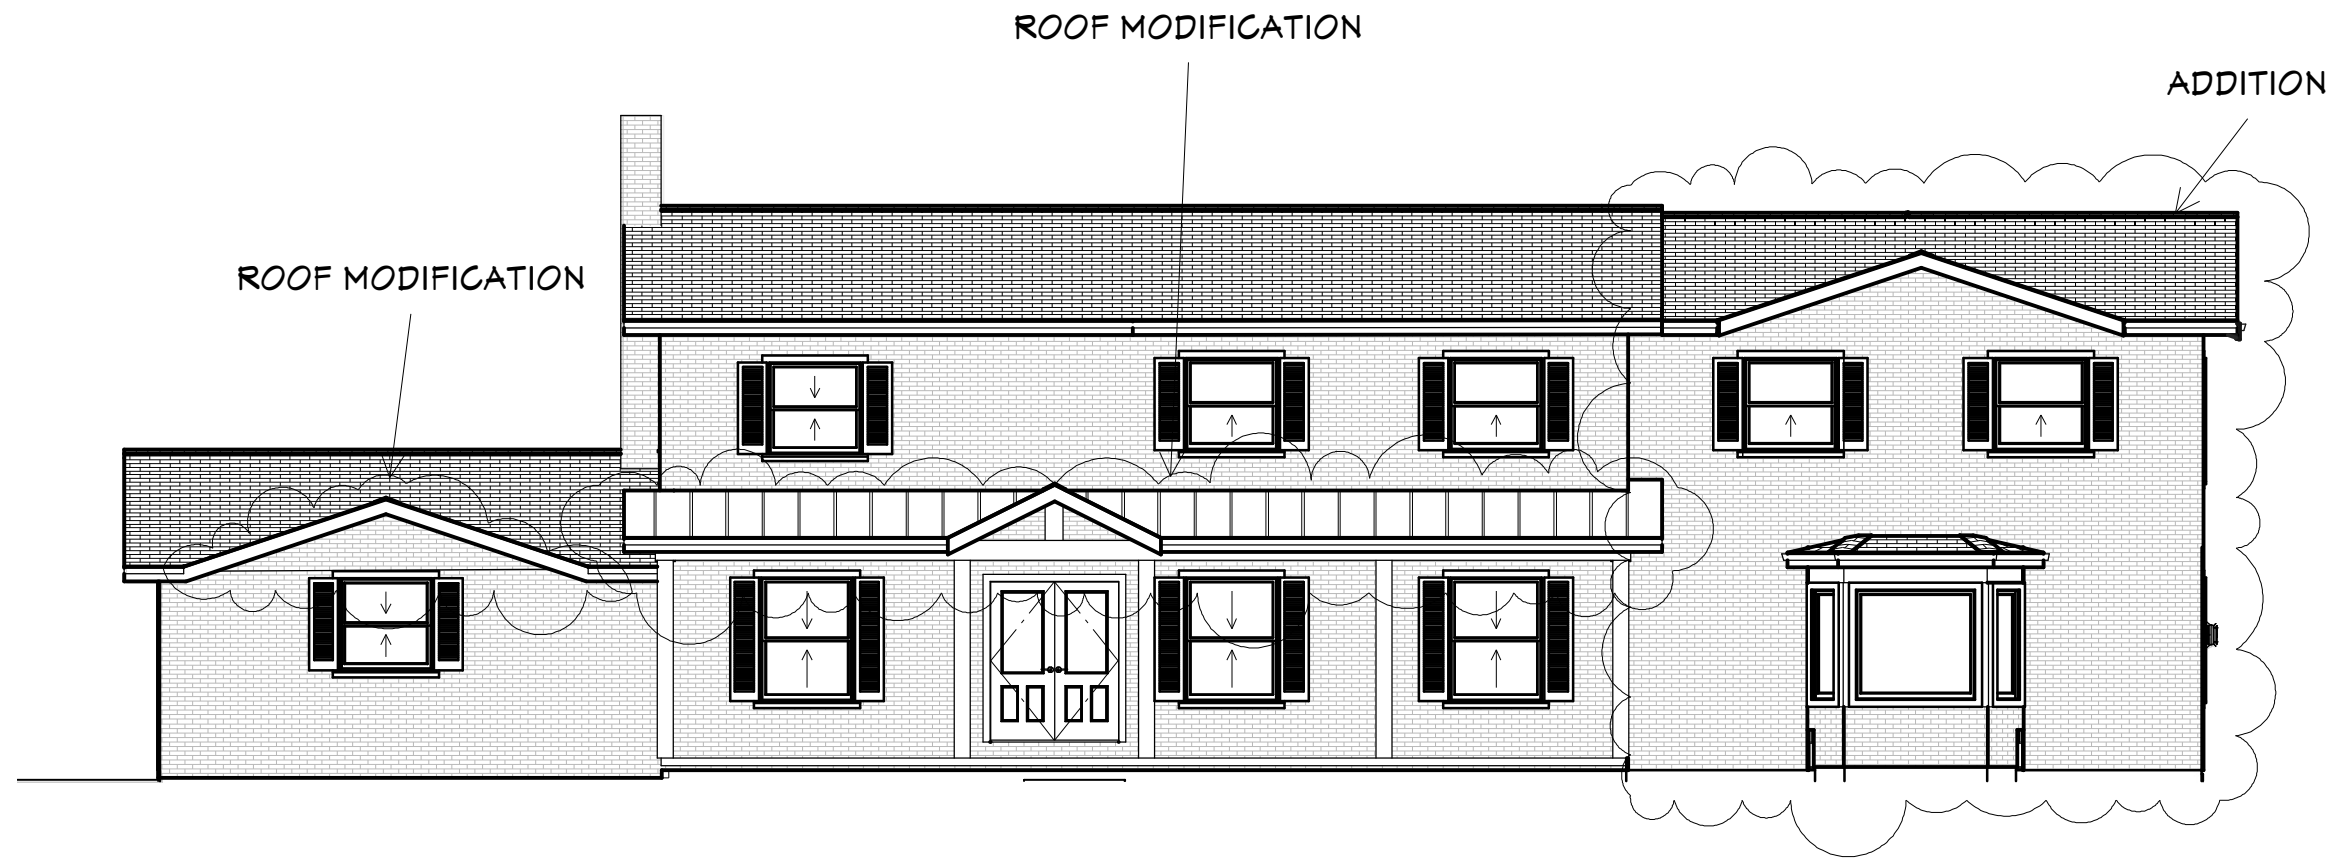

NOT
STAMPED
DRAWING
SET, USE
ONLY FOR
REFERENCE.

REV.	DESCRIPTION	BY	DATE
1	ZONING APPROVAL	JE/DB	12/10/2025
2	ARCH. REVIEW	JE/DB	01/22/2026
3	ARCH. REVIEW	JE/DB	02/04/2026

SHEET TITLE:
HEDDEN RESIDENCE
6335 Elmcrest Dr.
Hudson, OH 44236


PROJECT DESCRIPTION:
**FRONT & REAR
ELEVATION**

TIM ENGLERT
CONSTRUCTION INC.
7176 Bonella Road, Wadsworth, OH 44281
330-336-2770 www.RemodelMyHome.com

DATE:
12/10/2025

SCALE:
1/8" = 1'-0"

SHEET:
A-2

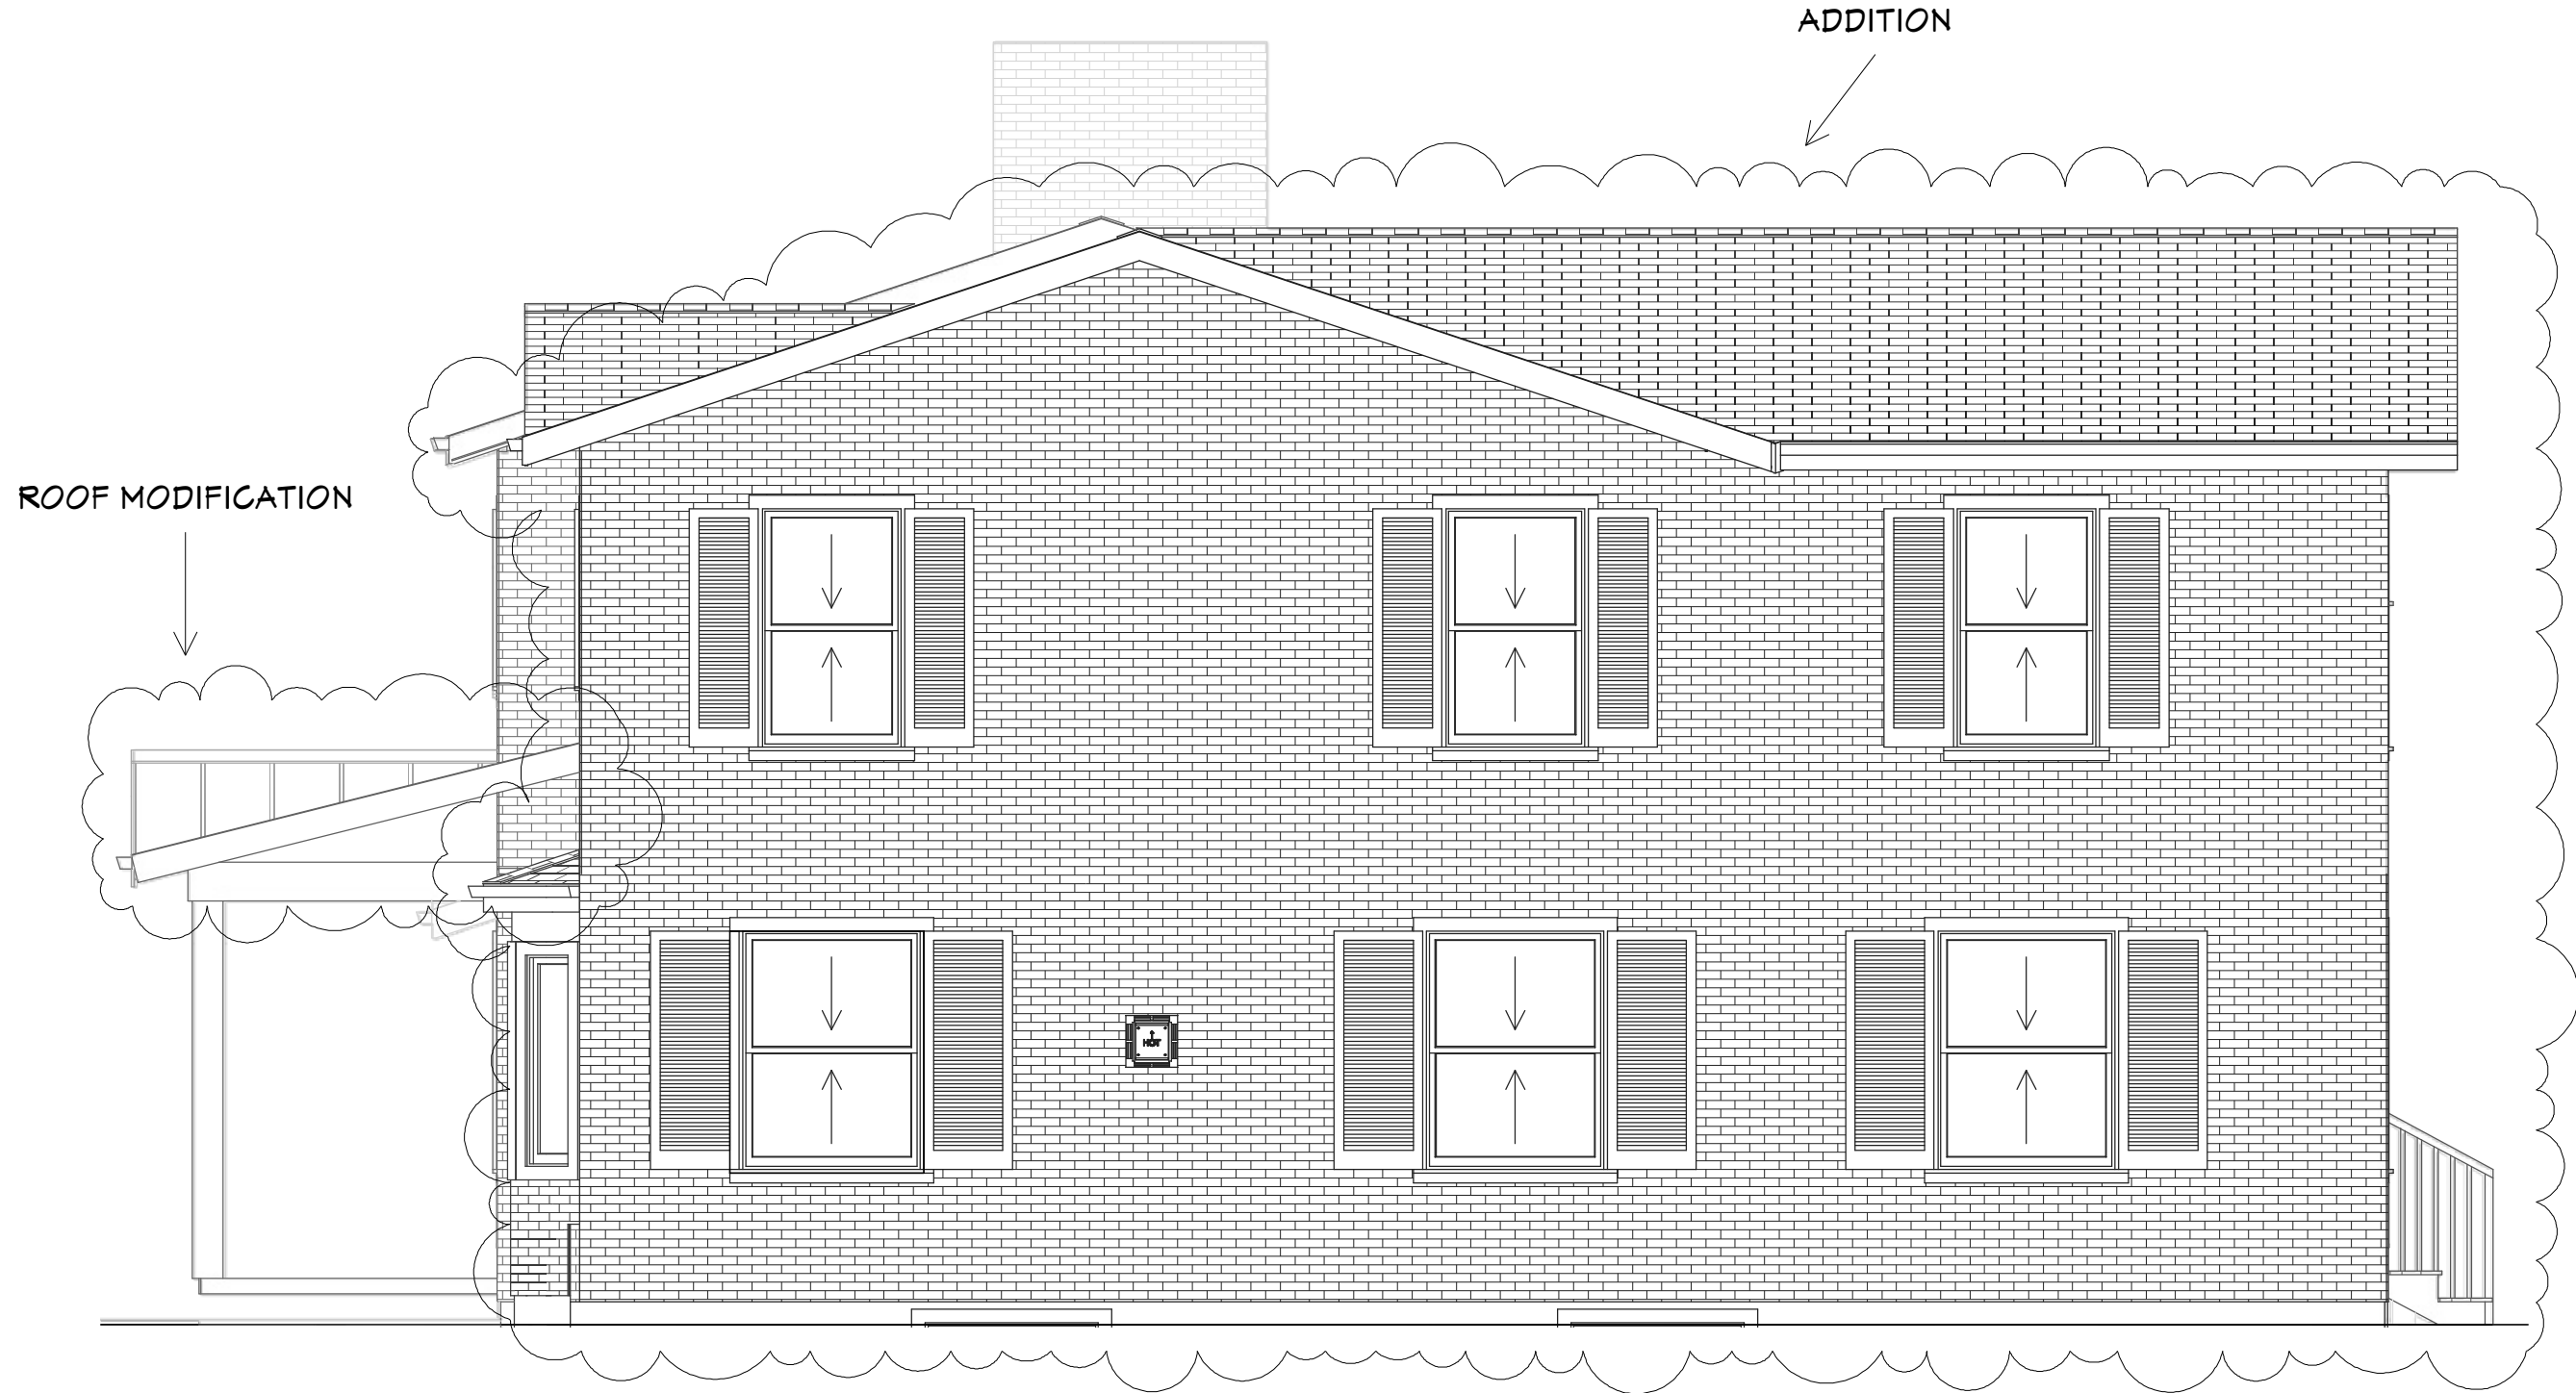

NOT
STAMPED
DRAWING
SET, USE
ONLY FOR
REFERENCE.

REV.	DESCRIPTION	BY	DATE
1	ZONING APPROVAL	JE/DB	12/10/2025
2	ARCH. REVIEW	JE/DB	01/22/2026
3	ARCH. REVIEW	JE/DB	02/04/2026

SHEET TITLE:

HEDDEN RESIDENCE
6335 Elmcrest Dr.
Hudson, OH 44236

PROJECT DESCRIPTION:

SIDE ELEVATION

TIM ENGLERT

CONSTRUCTION INC

7176 Bonella Road, Wadsworth, OH 44281
330-336-2770 www.RemodelMyHome.com

DATE:
12/10/2025

SCALE:
1/4" = 1'-0"

SHEET:
A-3



NOT
STAMPED
DRAWING
SET, USE
ONLY FOR
REFERENCE.

REV.	DESCRIPTION	BY	DATE
1	ZONING APPROVAL	JE/DB	12/10/2025
2	ARCH. REVIEW	JE/DB	01/22/2026
3	ARCH. REVIEW	JE/DB	02/04/2026

SHEET TITLE:
HEDDEN RESIDENCE
6335 Elmcrest Dr.
Hudson, OH 44236

PROJECT DESCRIPTION:
SIDE ELEVATION

**TIM ENGLERT**
CONSTRUCTION INC.
7176 Boneda Road, Wadsworth, OH 44281
330-336-2770 www.RemodelMyHome.com

DATE:


12/10/2025

SCALE:

1/4" = 1'-0"

SHEET:

A-4

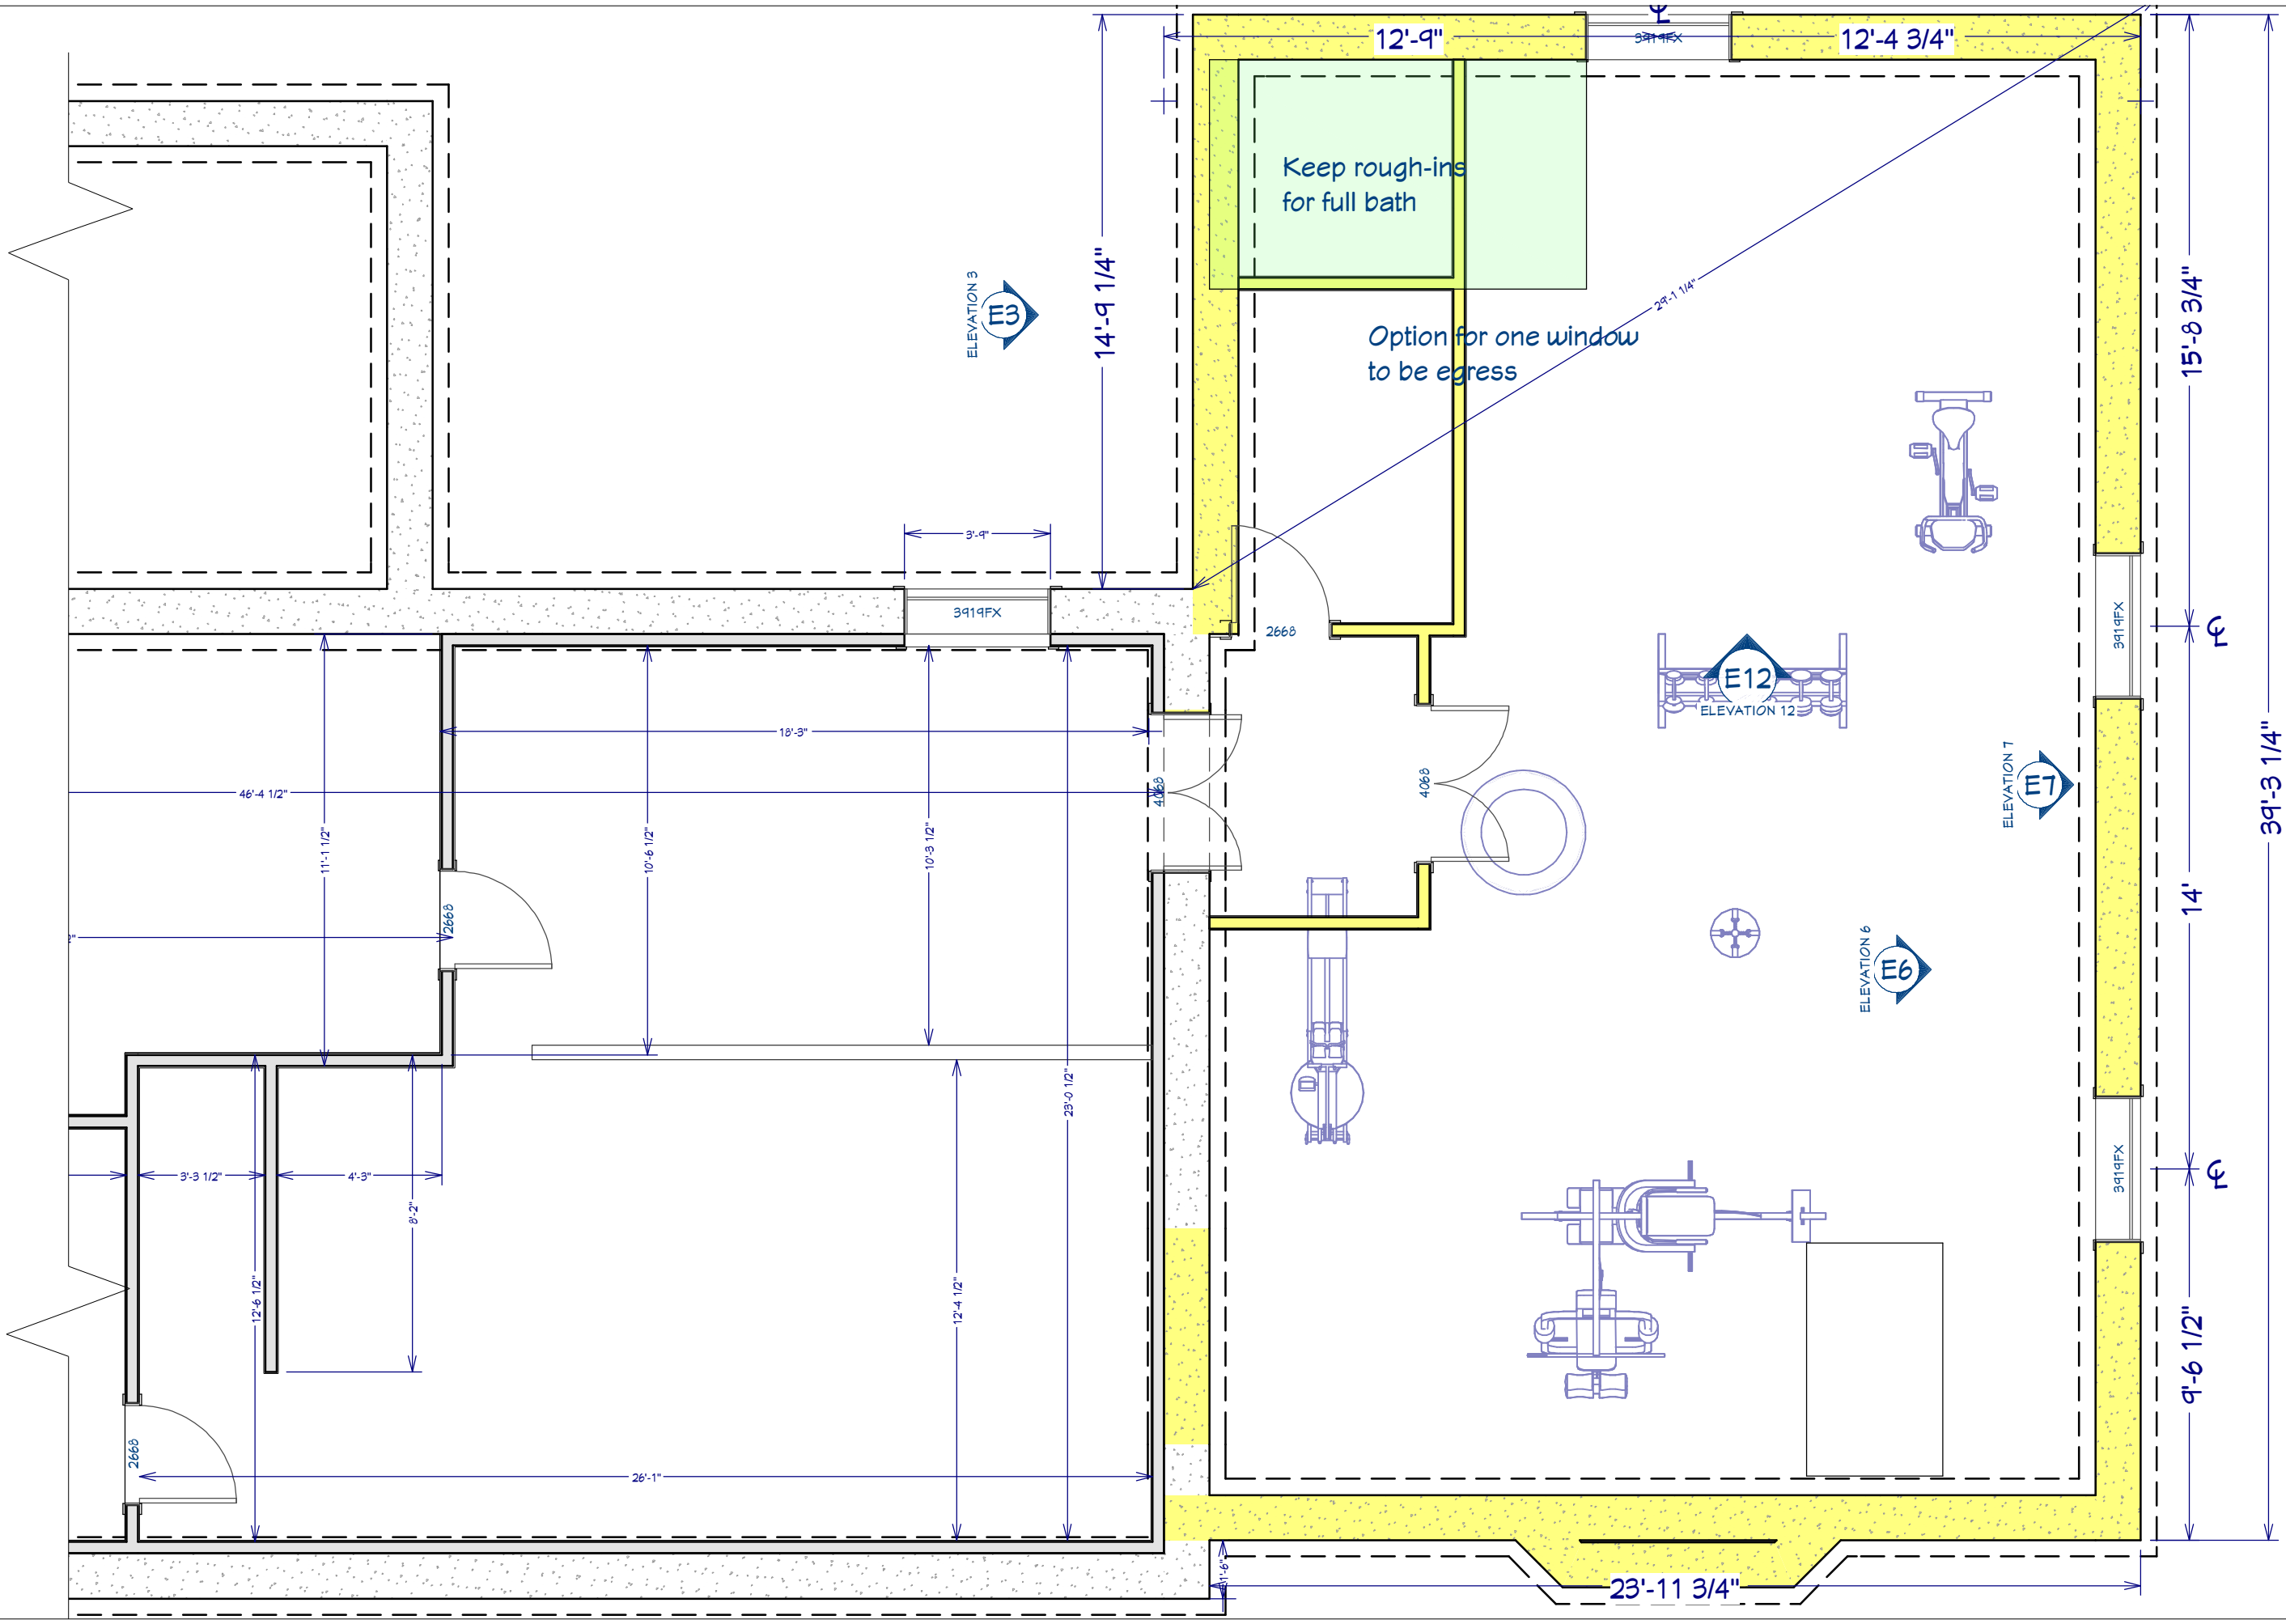

NOT
STAMPED
DRAWING
SET, USE
ONLY FOR
REFERENCE.

REV.	DESCRIPTION	BY	DATE
1	ZONING APPROVAL	JE/DB	12/10/2025
2	ARCH. REVIEW	JE/DB	01/22/2026
3	ARCH. REVIEW	JE/DB	02/04/2026

SHEET TITLE:

HEDDEN RESIDENCE
6335 Elmcrest Dr.
Hudson, OH 44236

PROJECT DESCRIPTION:

FOUNDATION PLAN

TIM ENGLERT

CONSTRUCTION INC

7176 Bonella Road, Wadsworth, OH 44281
330-336-2770 www.RemodelMyHome.com

DATE:
12/10/2025

SCALE:
1/4" = 1'-0"

SHEET:
A-5

REV.	DESCRIPTION	BY	DATE
1	ZONING APPROVAL	JE/DB	12/10/2025
2	ARCH. REVIEW	JE/DB	01/22/2026
3	ARCH. REVIEW	JE/DB	02/04/2026

SHEET TITLE: **HEDDEN RESIDENCE**
6335 Elmcrest Dr.
Hudson, OH 44236

PROJECT DESCRIPTION:

FIRST FLOOR PLAN


TIM ENGLERT
CONSTRUCTION INC.


7176 Boneta Road, Wadsworth, OH 44281
330-336-2770 www.RemodelMyHome.com

DATE:
12/10/2025

SCALE:
1/4" = 1'-0"

SHEET:
A-6

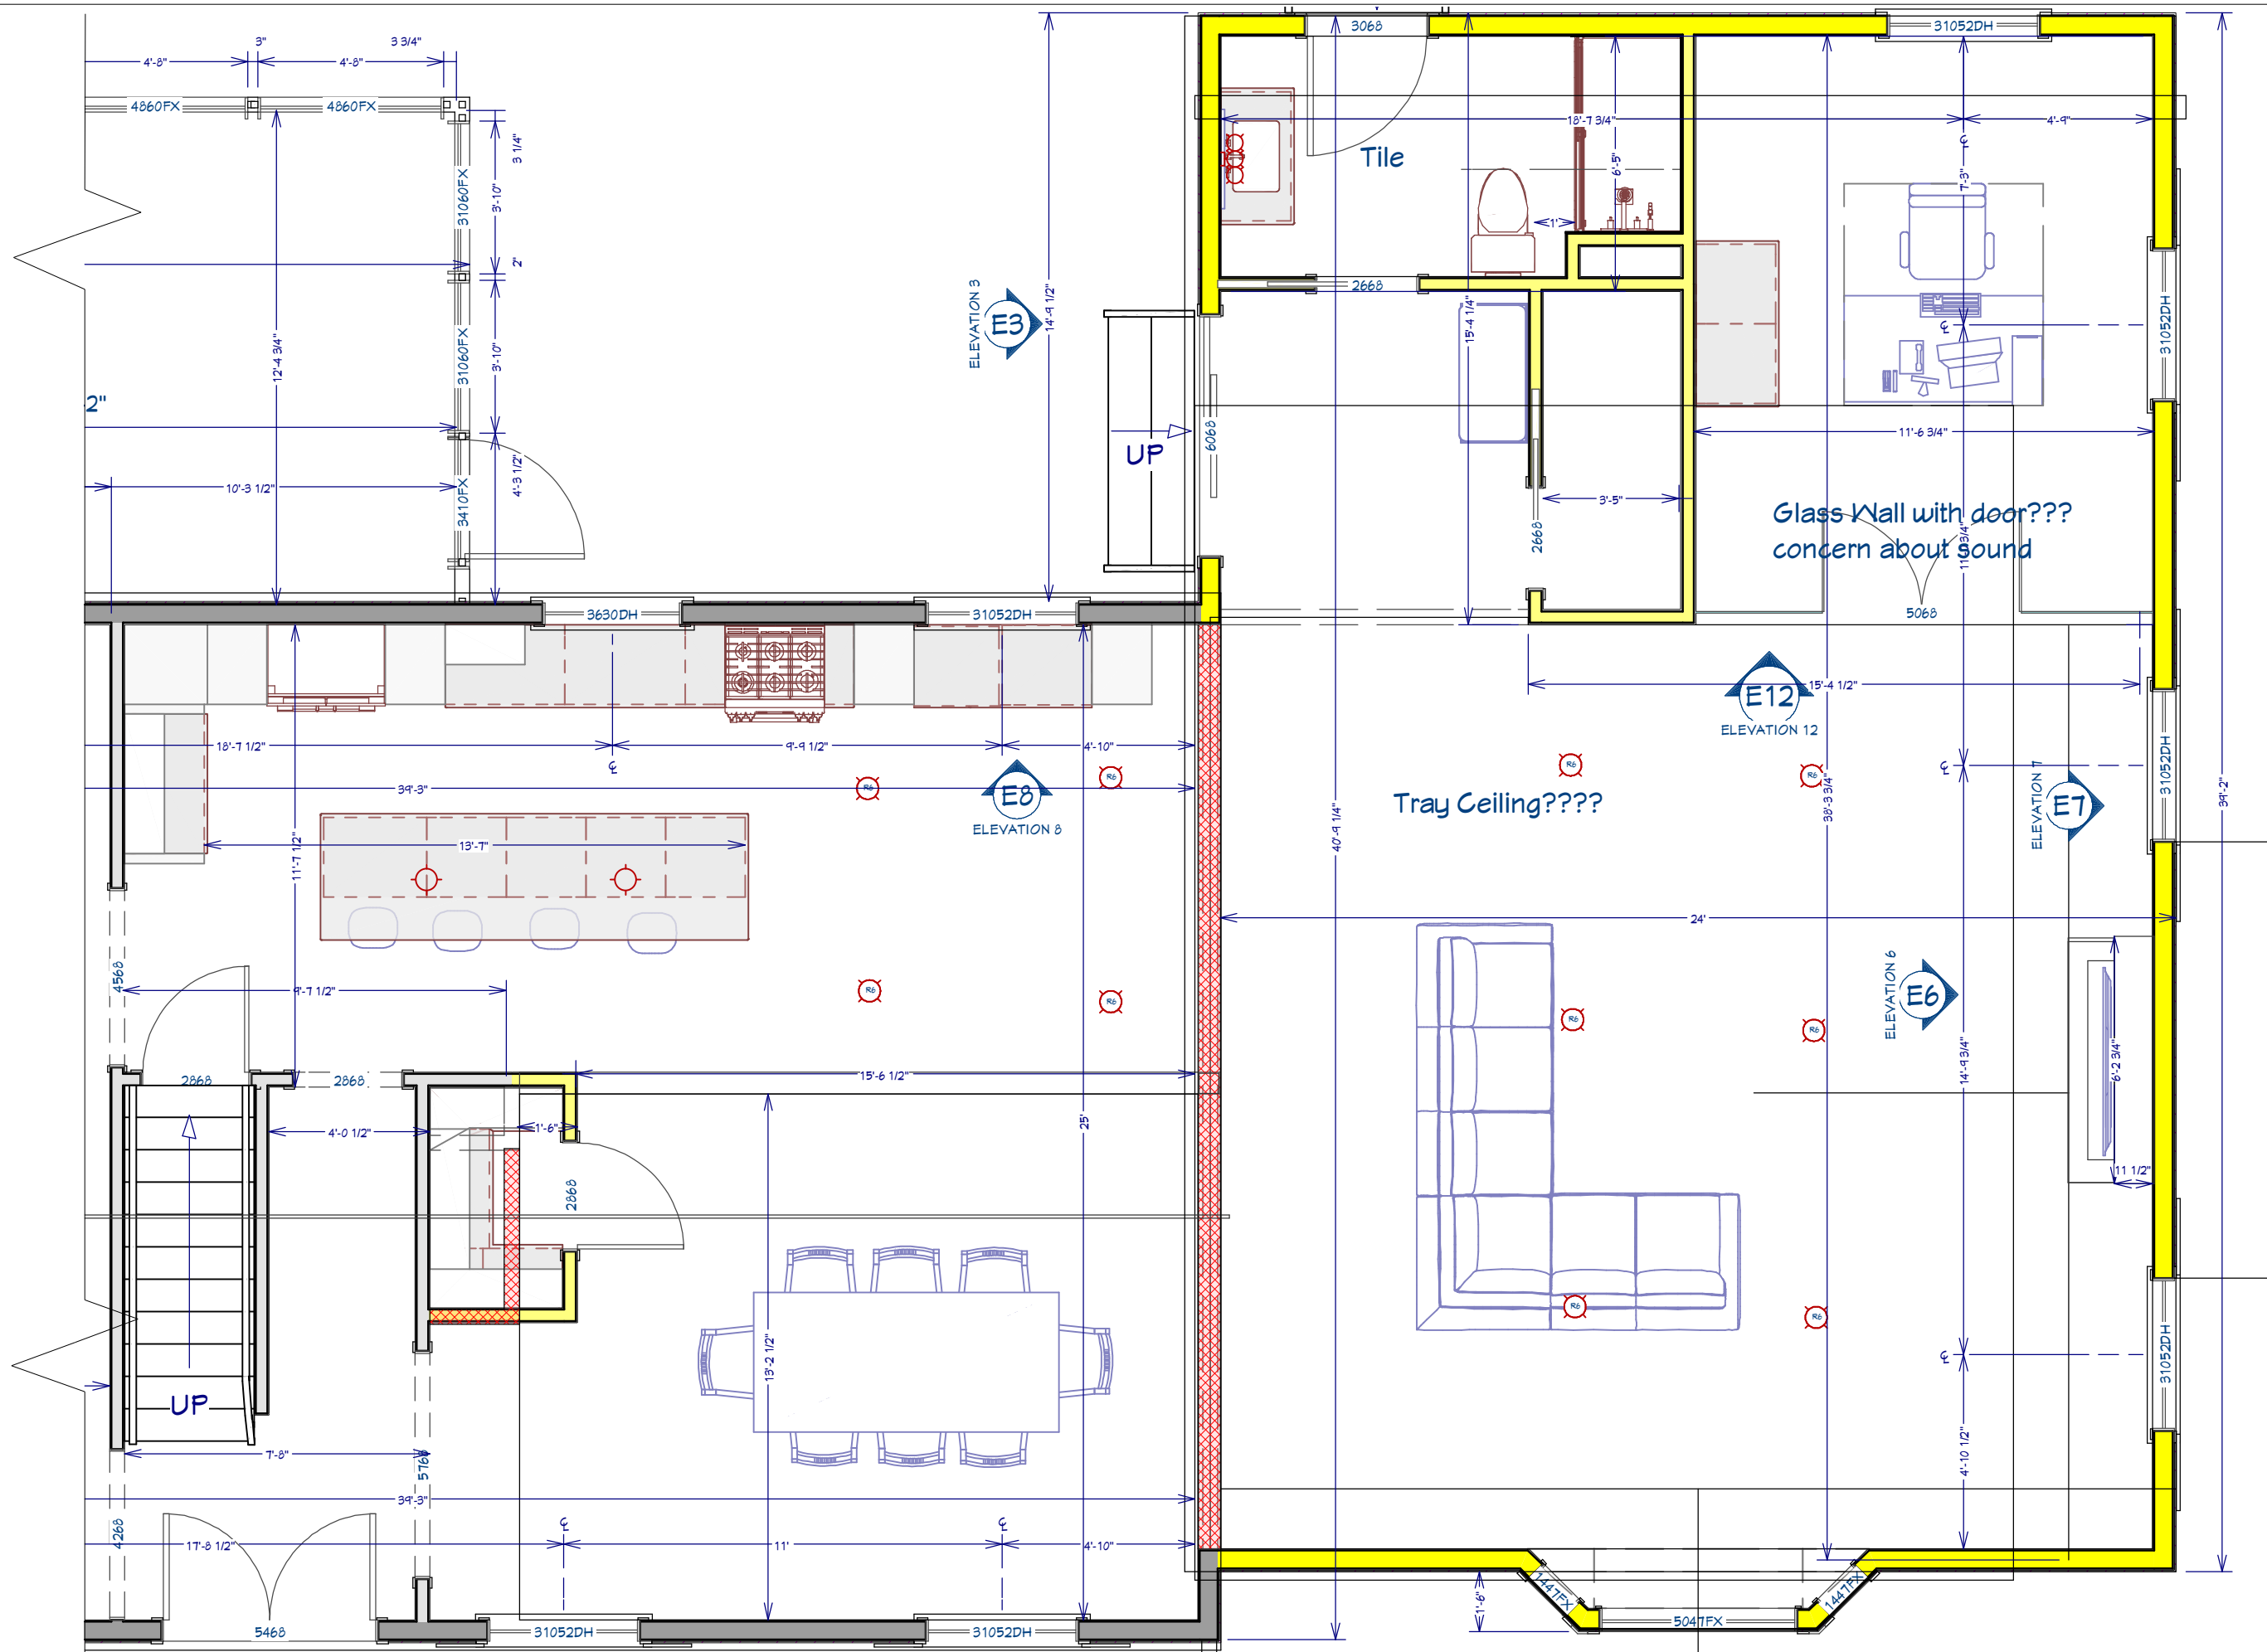

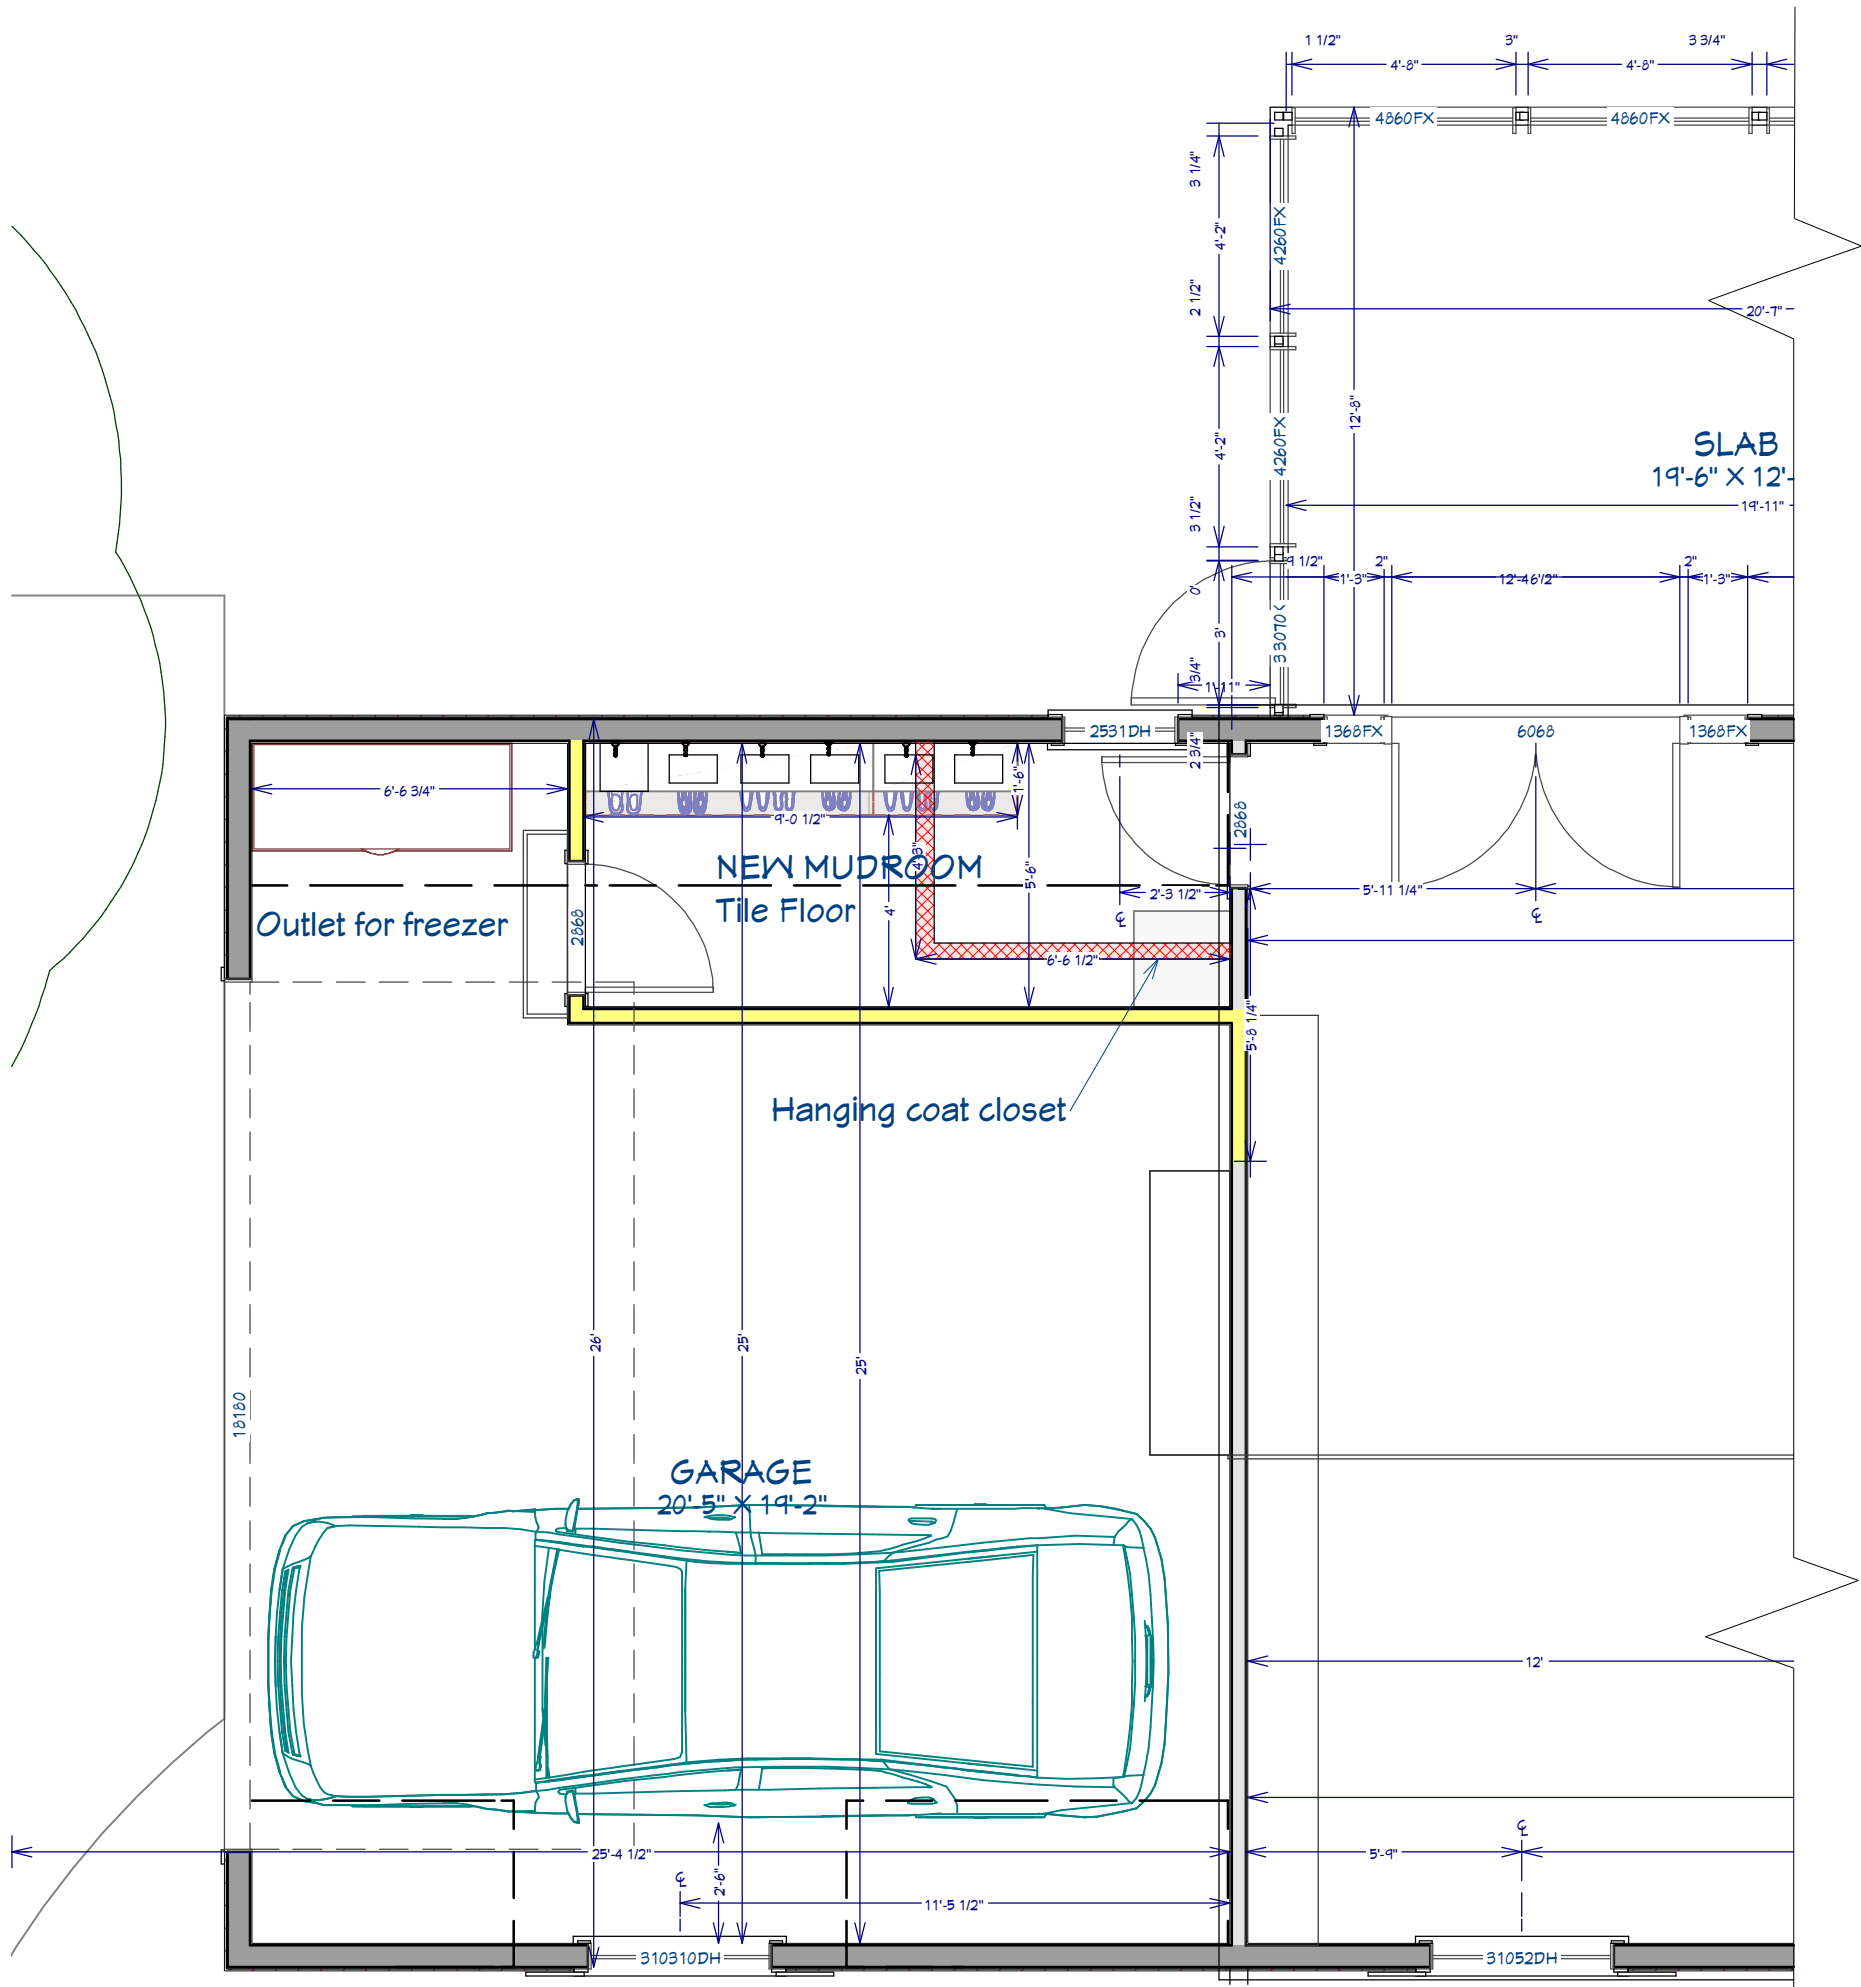

NOT
STAMPED
DRAWING
SET, USE
ONLY FOR
REFERENCE.

REV.	DESCRIPTION	BY	DATE
1	ZONING APPROVAL	JE/DB	12/10/2025
2	ARCH. REVIEW	JE/DB	01/22/2026
3	ARCH. REVIEW	JE/DB	02/04/2026

SHEET TITLE:

HEDDEN RESIDENCE
6335 Elmcrest Dr.
Hudson, OH 44236

PROJECT DESCRIPTION:

FIRST FLOOR PLAN

TIM ENGLERT

CONSTRUCTION INC

7176 Bonella Road, Wadsworth, OH 44281
330-336-2770 www.RemodelMyHome.com

DATE:


12/10/2025

SCALE:

1/4" = 1'-0"

SHEET:

A-7

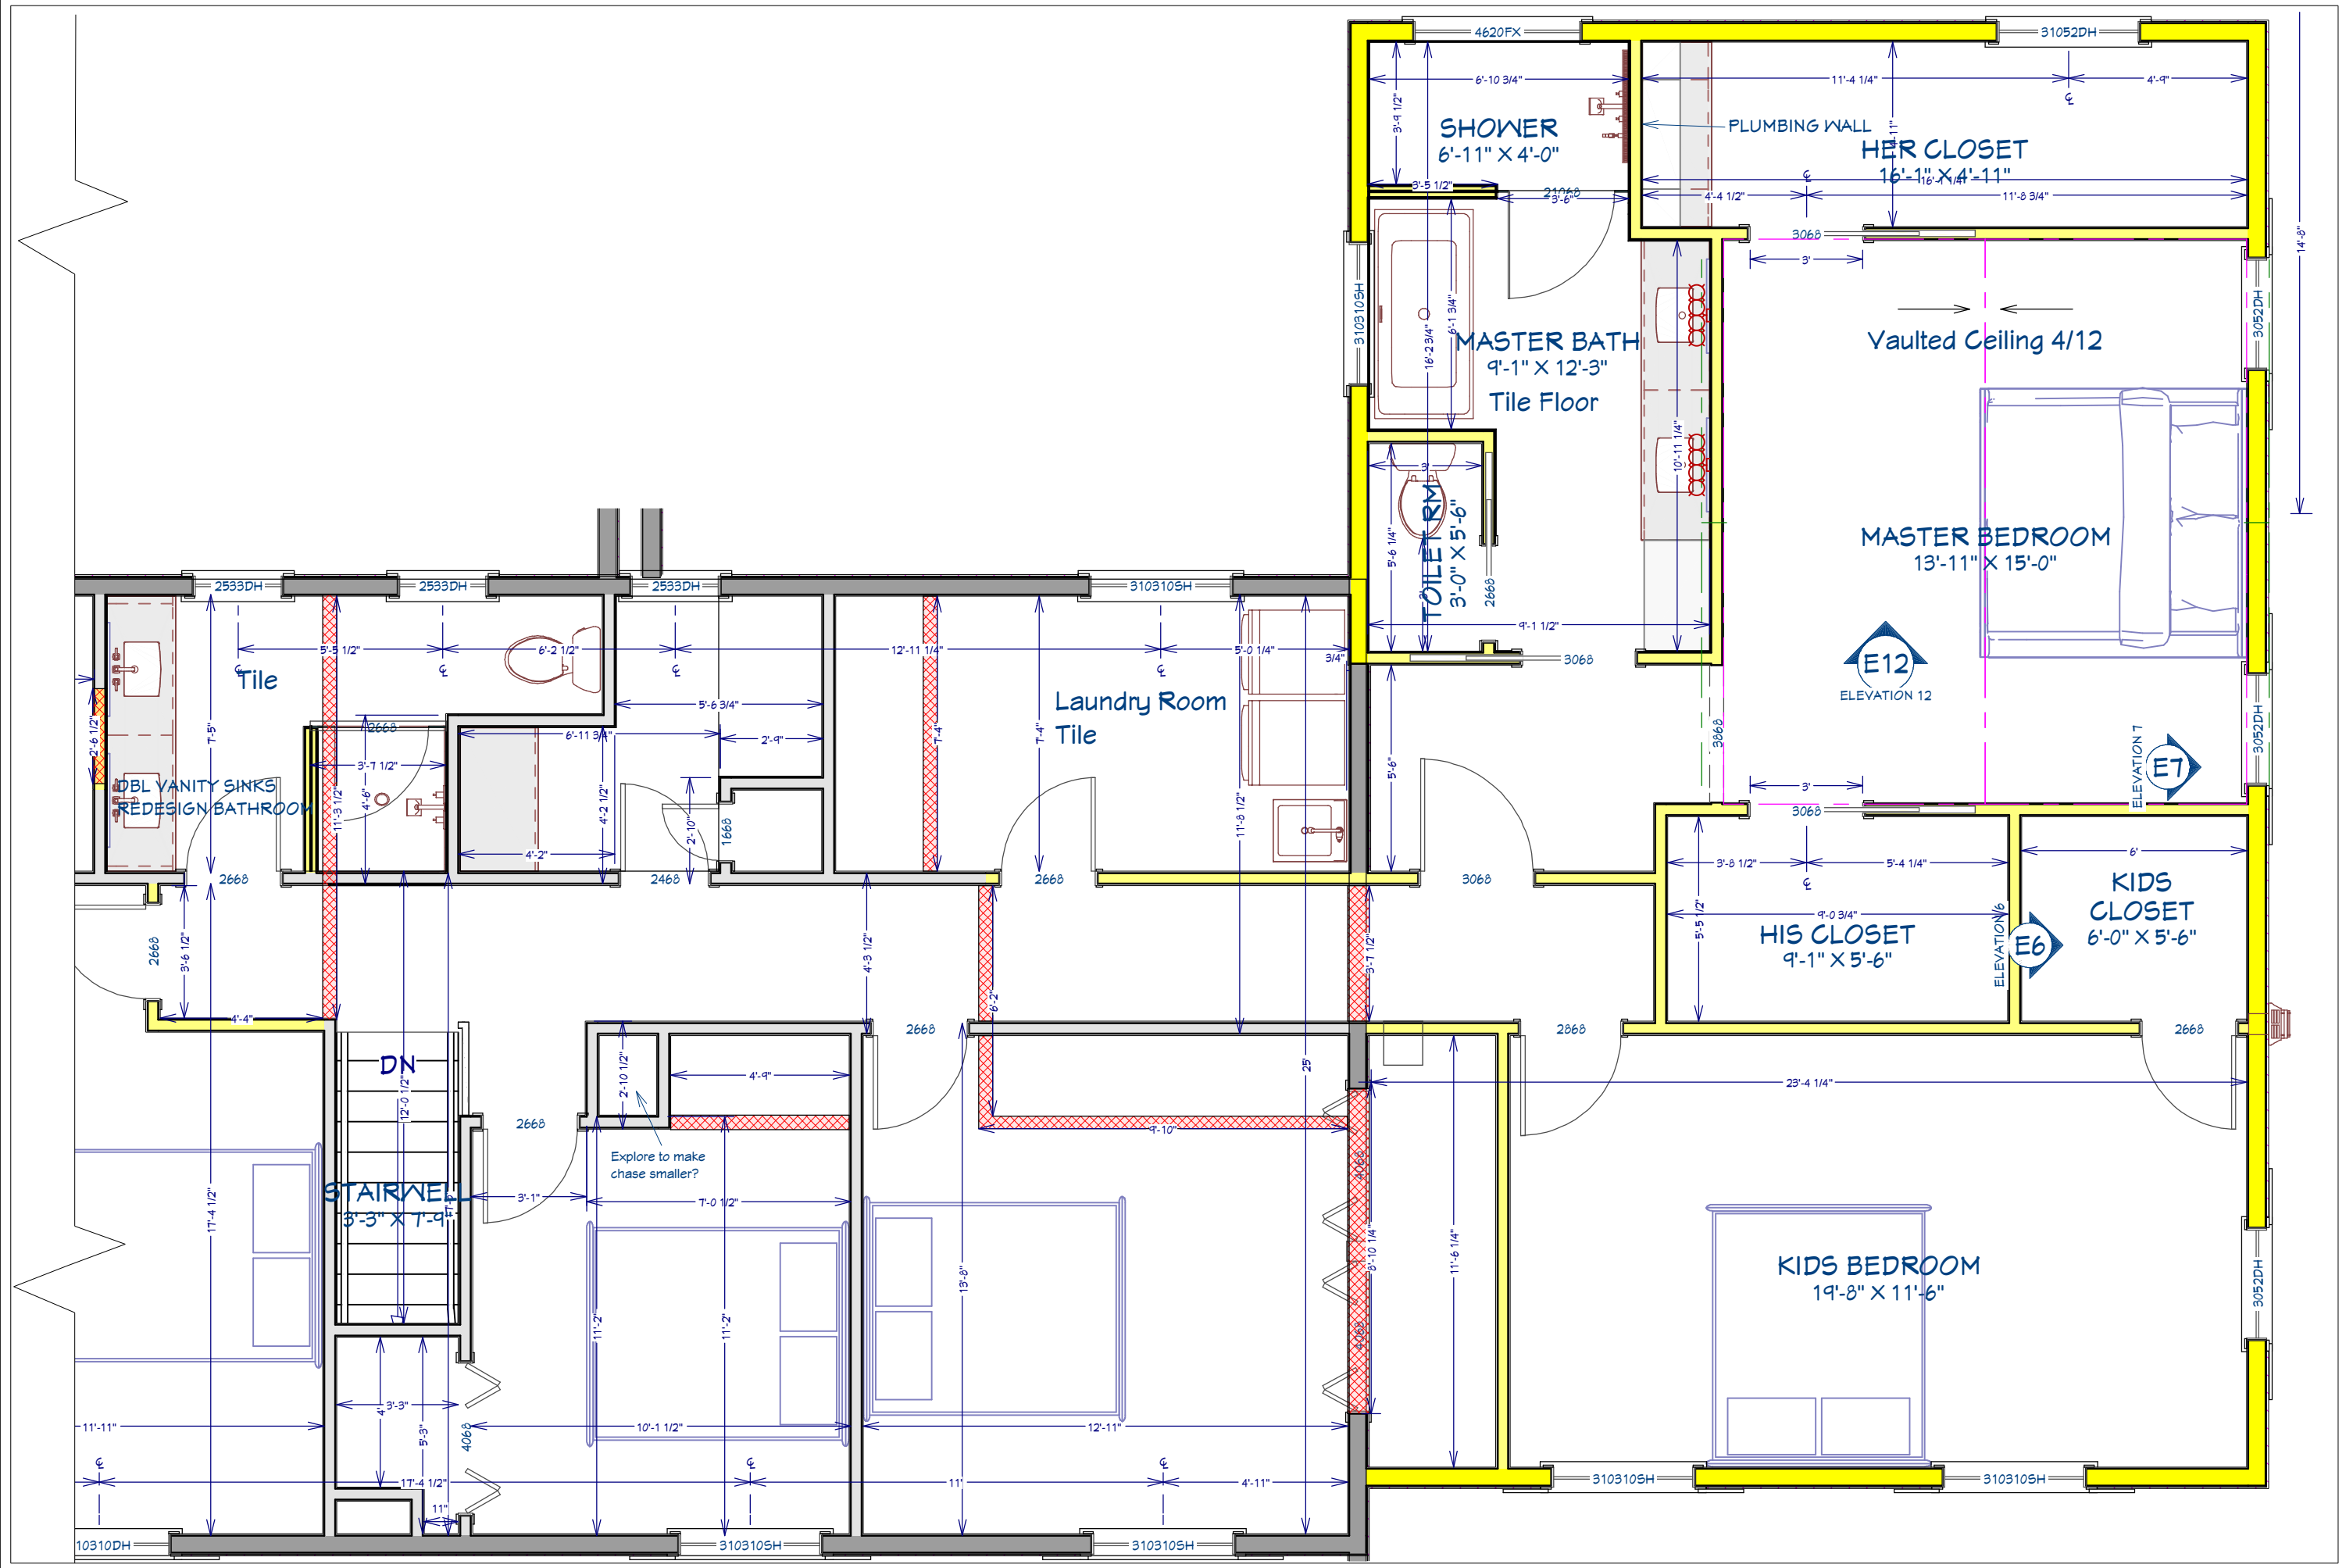

NOT
STAMPED
DRAWING
SET, USE
ONLY FOR
REFERENCE.

REV.	DESCRIPTION	BY	DATE
1	ZONING APPROVAL	JE/DB	12/10/2025
2	ARCH. REVIEW	JE/DB	01/22/2026
3	ARCH. REVIEW	JE/DB	02/04/2026

SHEET TITLE:

HEDDEN RESIDENCE
6335 Elmcrest Dr.
Hudson, OH 44236

PROJECT DESCRIPTION:

SECOND FLOOR PLAN

TIM ENGLERT
CONSTRUCTION INC

7176 Bonella Road, Wadsworth, OH 44281
330-336-2770 www.RemodelMyHome.com


DATE:
12/10/2025

SCALE:
1/4" = 1'-0"

SHEET:
A-8

EXISTING ROOF

NEW ROOF

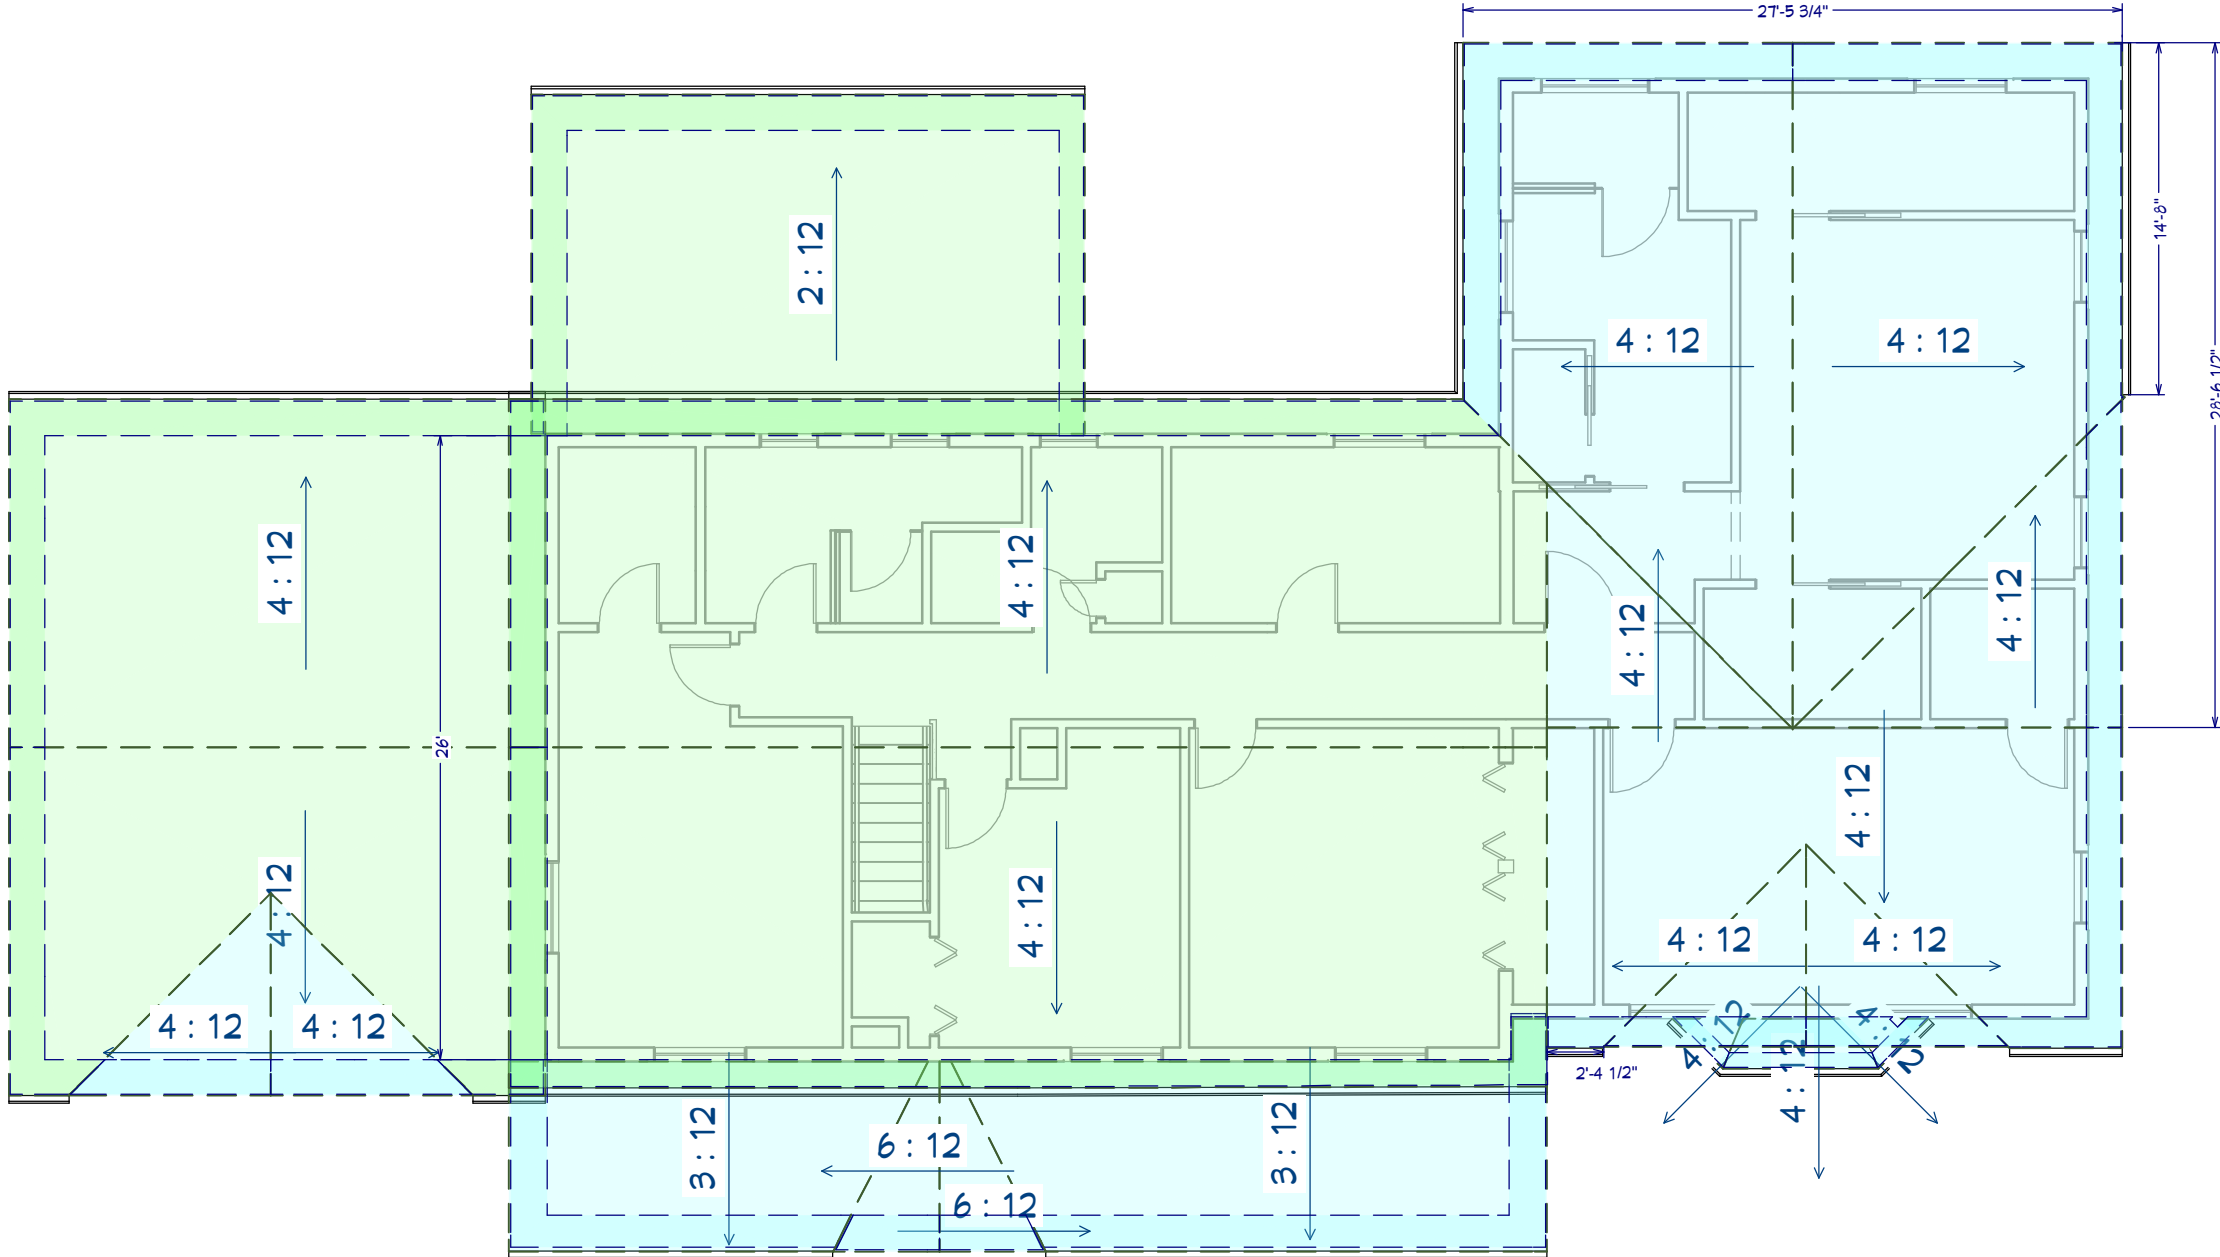

NOT
STAMPED
DRAWING
SET, USE
ONLY FOR
REFERENCE.

REV.	DESCRIPTION	BY	DATE
1	ZONING APPROVAL	JE/DB	12/10/2025
2	ARCH. REVIEW	JE/DB	01/22/2026
3	ARCH. REVIEW	JE/DB	02/04/2026

SHEET TITLE:

HEDDEN RESIDENCE
6335 Elmcrest Dr.
Hudson, OH 44236

PROJECT DESCRIPTION:

ROOF PLAN

TIM ENGLERT

CONSTRUCTION INC.

7116 Boneda Road, Wadsworth, OH 44281
330-336-2770 www.RemodelMyHome.com

DATE:
12/10/2025

SCALE:
1/8" = 1'-0"

SHEET:
A-9



NOT
STAMPED
DRAWING
SET, USE
ONLY FOR
REFERENCE.

REV.	DESCRIPTION	BY	DATE
1	ZONING APPROVAL	JE/DB	12/10/2025
2	ARCH. REVIEW	JE/DB	01/22/2026
3	ARCH. REVIEW	JE/DB	02/04/2026

SHEET TITLE:

HEDDEN RESIDENCE
6335 Elmcrest Dr.
Hudson, OH 44236

PROJECT DESCRIPTION:

EXISTING HOUSE
PHOTOS

TIM ENGLERT

CONSTRUCTION INC

7176 Bonfield Road, Wadsworth, OH 44281
330-336-2770 www.RemodelMyHome.com

DATE:

12/10/2025

SCALE:

N/A

SHEET:

A-10



NOT
STAMPED
DRAWING
SET, USE
ONLY FOR
REFERENCE.

REV.	DESCRIPTION	BY	DATE
1	ZONING APPROVAL	JE/DB	12/10/2025
2	ARCH. REVIEW	JE/DB	01/22/2026
3	ARCH. REVIEW	JE/DB	02/04/2026

SHEET TITLE:
HEDDEN RESIDENCE
6335 Elmcrest Dr.
Hudson, OH 44236

PROJECT DESCRIPTION:
**PROPOSED ADDITION
LOCATION**

**TIM ENGLERT**
CONSTRUCTION INC.
7176 Boneda Road, Wadsworth, OH 44281
330-336-2770 www.RemodelMyHome.com

DATE:




12/10/2025

SCALE:

N/A

SHEET:

A-11

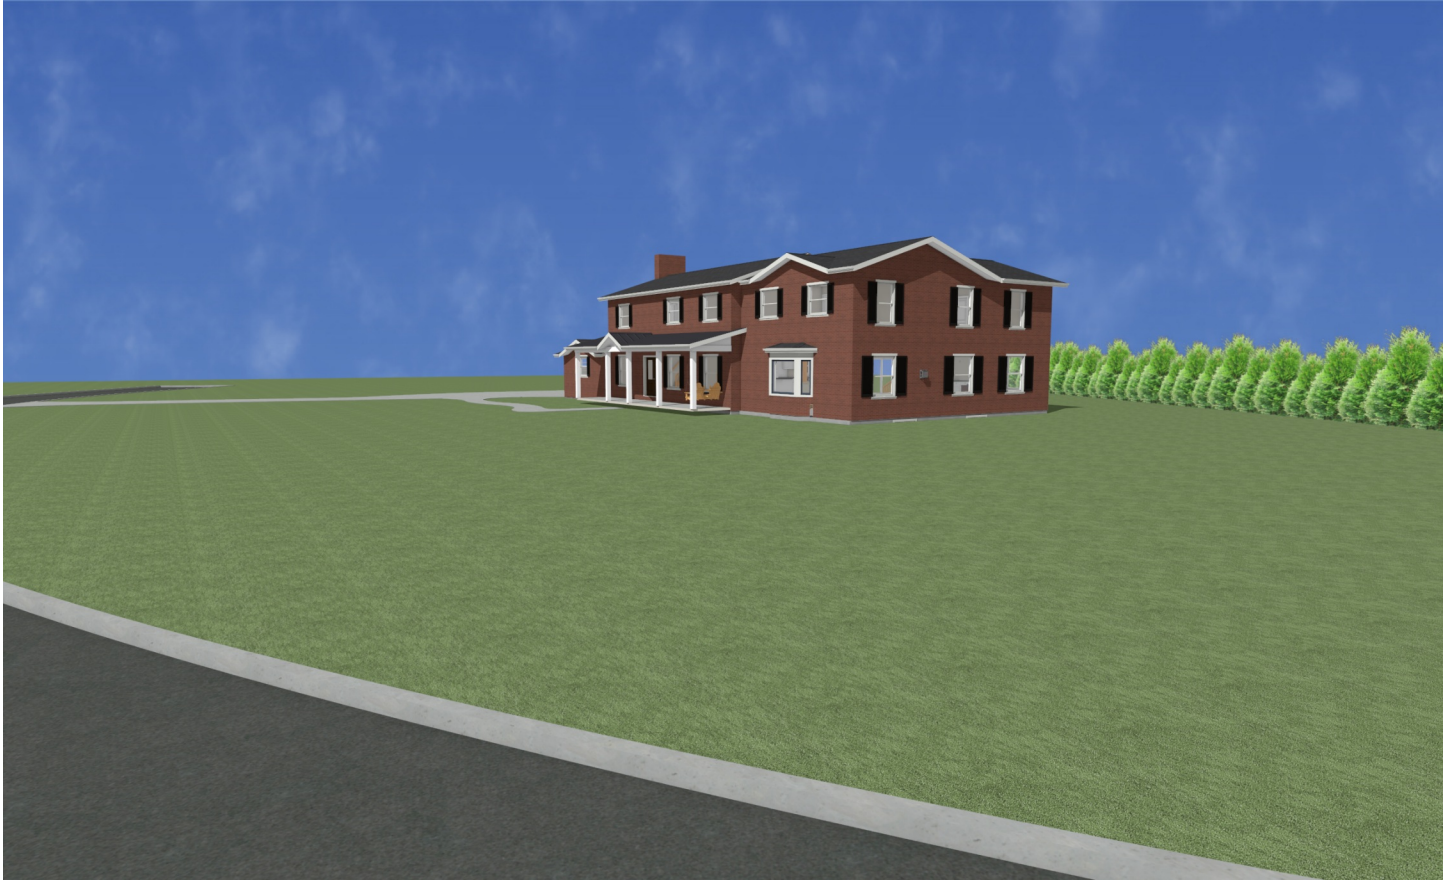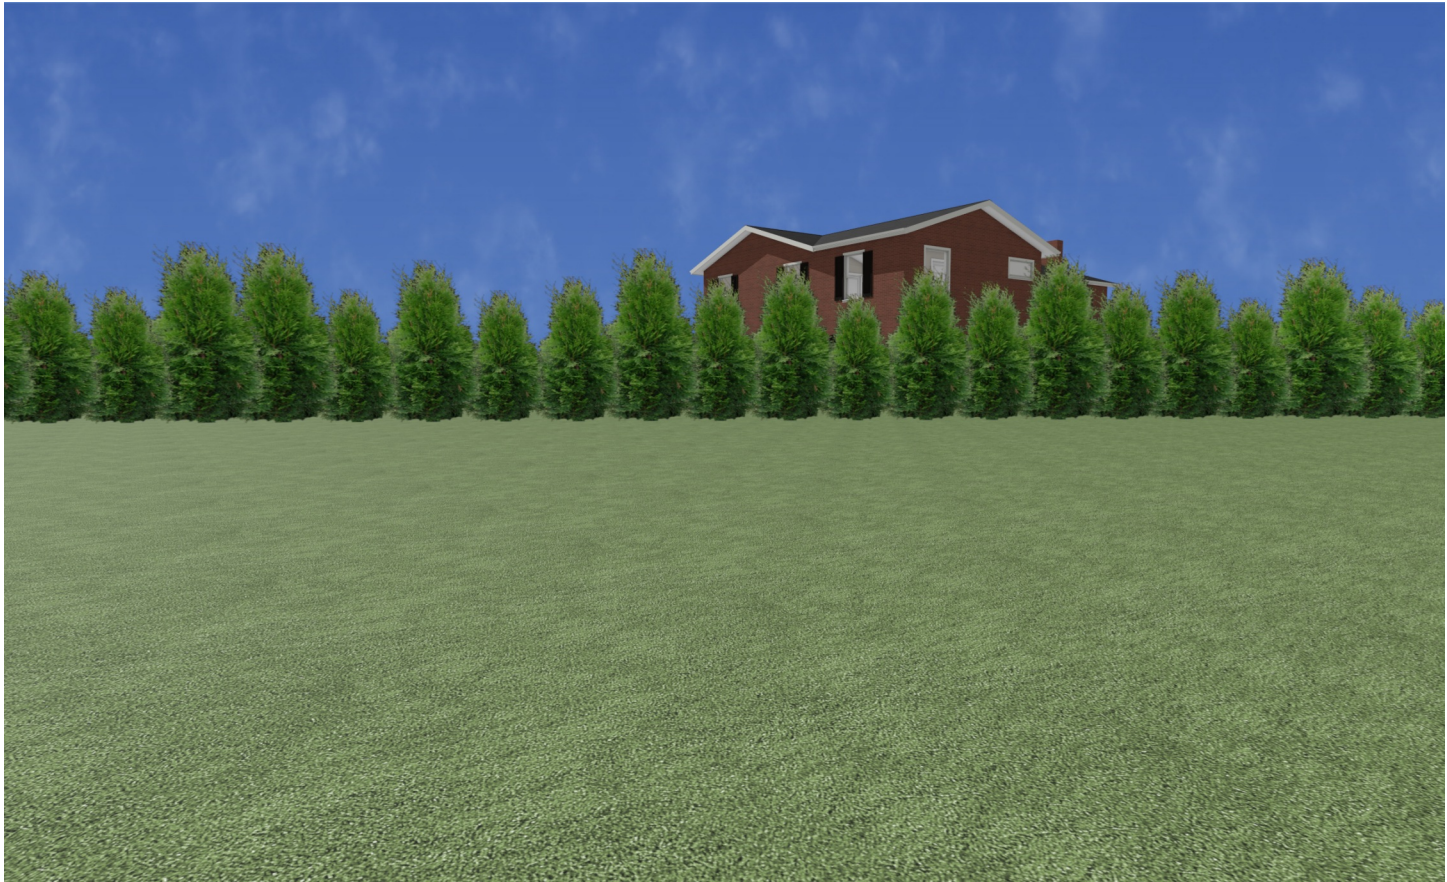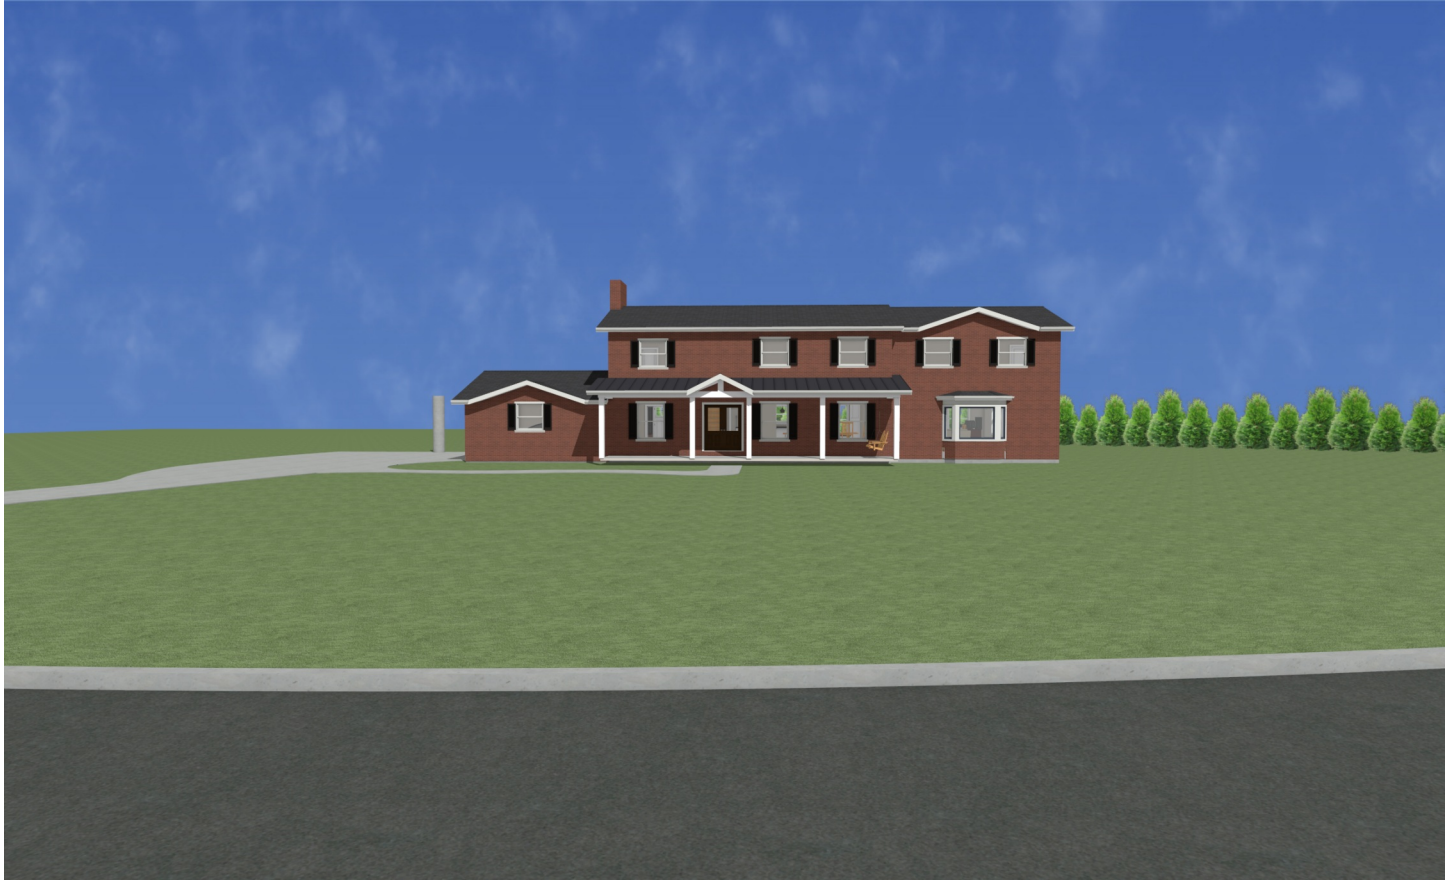

NOT
STAMPED
DRAWING
SET, USE
ONLY FOR
REFERENCE.

REV.	DESCRIPTION	BY	DATE
1	ZONING APPROVAL	JE/DB	12/10/2025
2	ARCH. REVIEW	JE/DB	01/22/2026
3	ARCH. REVIEW	JE/DB	02/04/2026

SHEET TITLE:

HEDDEN RESIDENCE
6335 Elmcrest Dr.
Hudson, OH 44236

PROJECT DESCRIPTION:

PROPOSED ADDITION
RENDERINGS

TIM ENGLERT


CONSTRUCTION INC

7176 Bonfield Road, Wadsworth, OH 44281
330-336-2770 www.RemodelMyHome.com

DATE:
12/10/2025

SCALE:

SHEET:
A-12

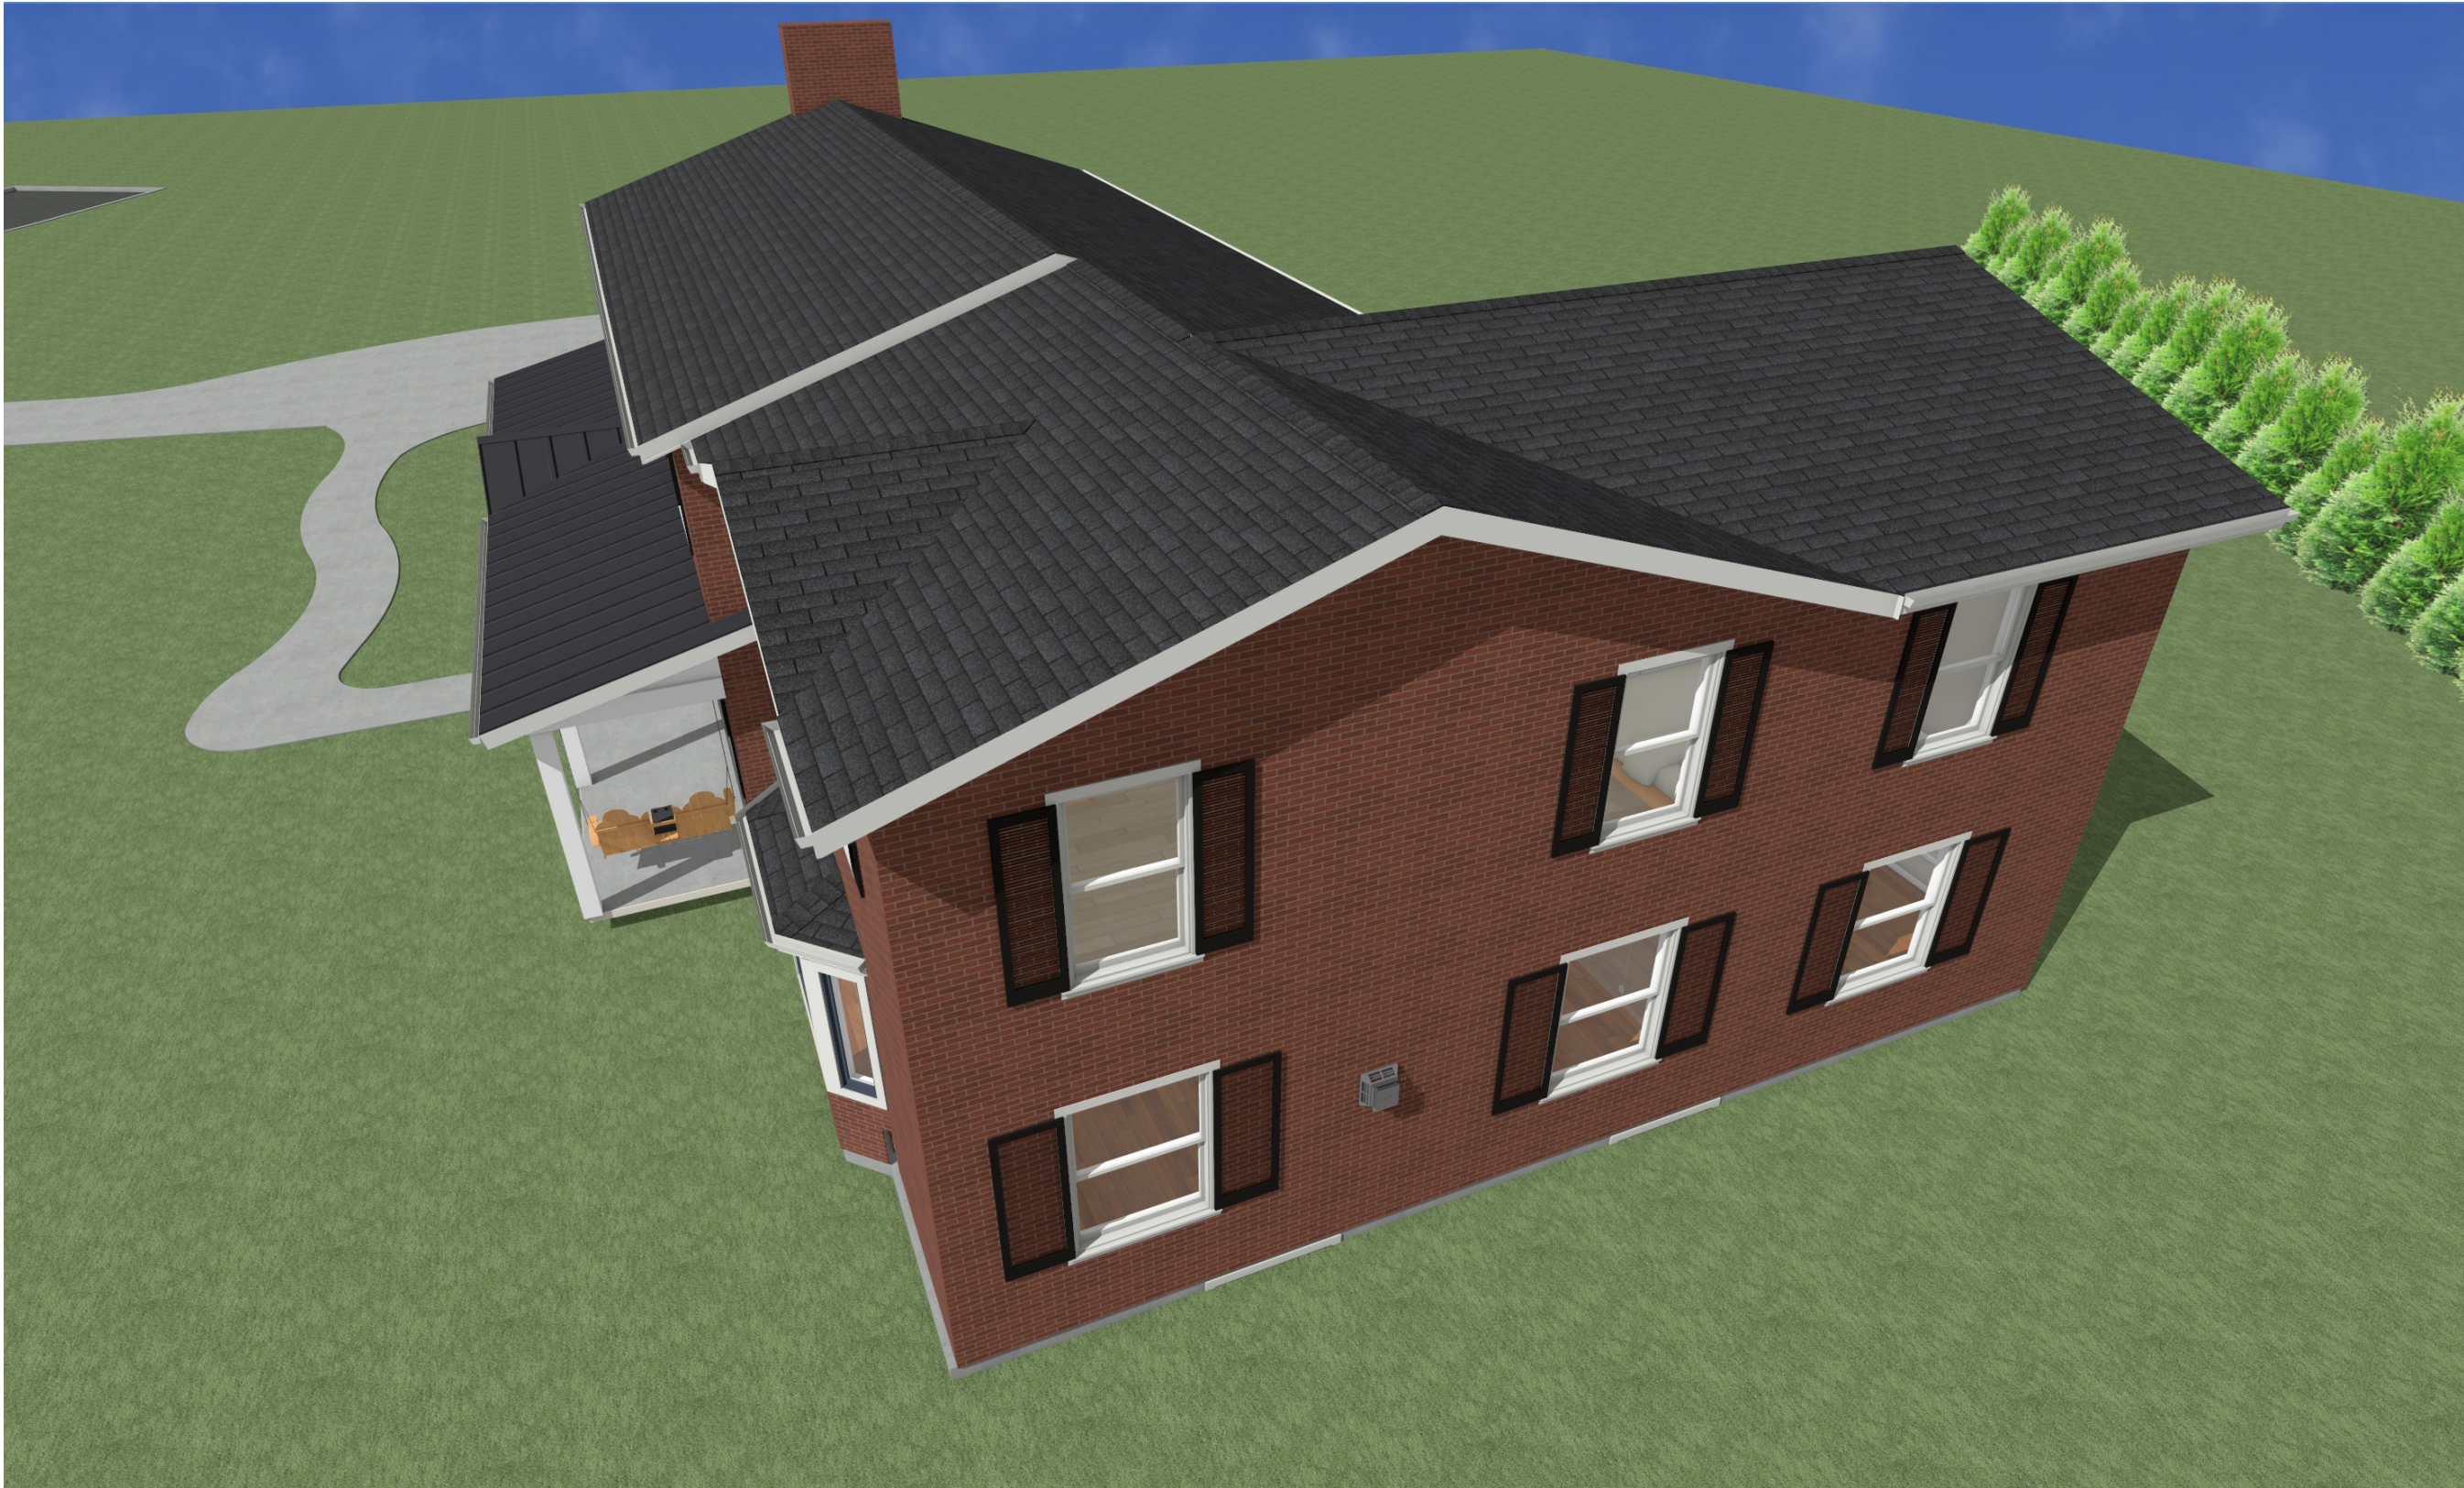



TIM ENGLERT
CONSTRUCTION INC.
7176 Bonela Road, Wadsworth, OH 44281
330-336-2770 www.RemodelMyHome.com

DATE:

12/10/2025

SCALE:

SHEET:

A-13

PROJECT DESCRIPTION:
ADDITION ROOF RIDGE
DELINEATION

SHEET TITLE:
HEDDEN RESIDENCE
6335 Elmcrest Dr.
Hudson, OH 44236

REV.	DESCRIPTION	BY	DATE
1	ZONING APPROVAL	JE/DB	12/10/2025
2	ARCH. REVIEW	JE/DB	01/22/2026
3	ARCH. REVIEW	JE/DB	02/04/2026

NOT
STAMPED
DRAWING
SET, USE
ONLY FOR
REFERENCE.