
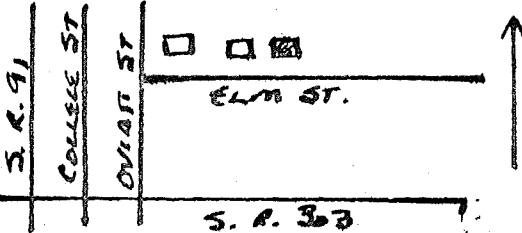
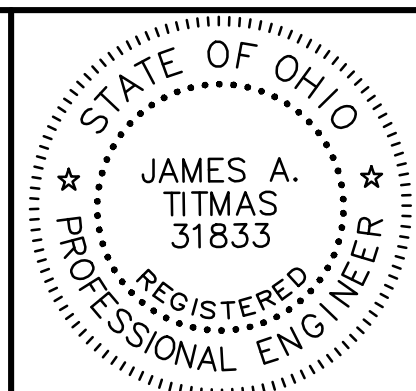
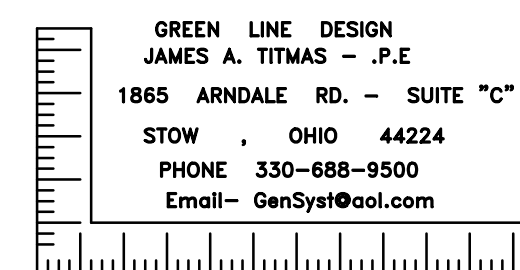
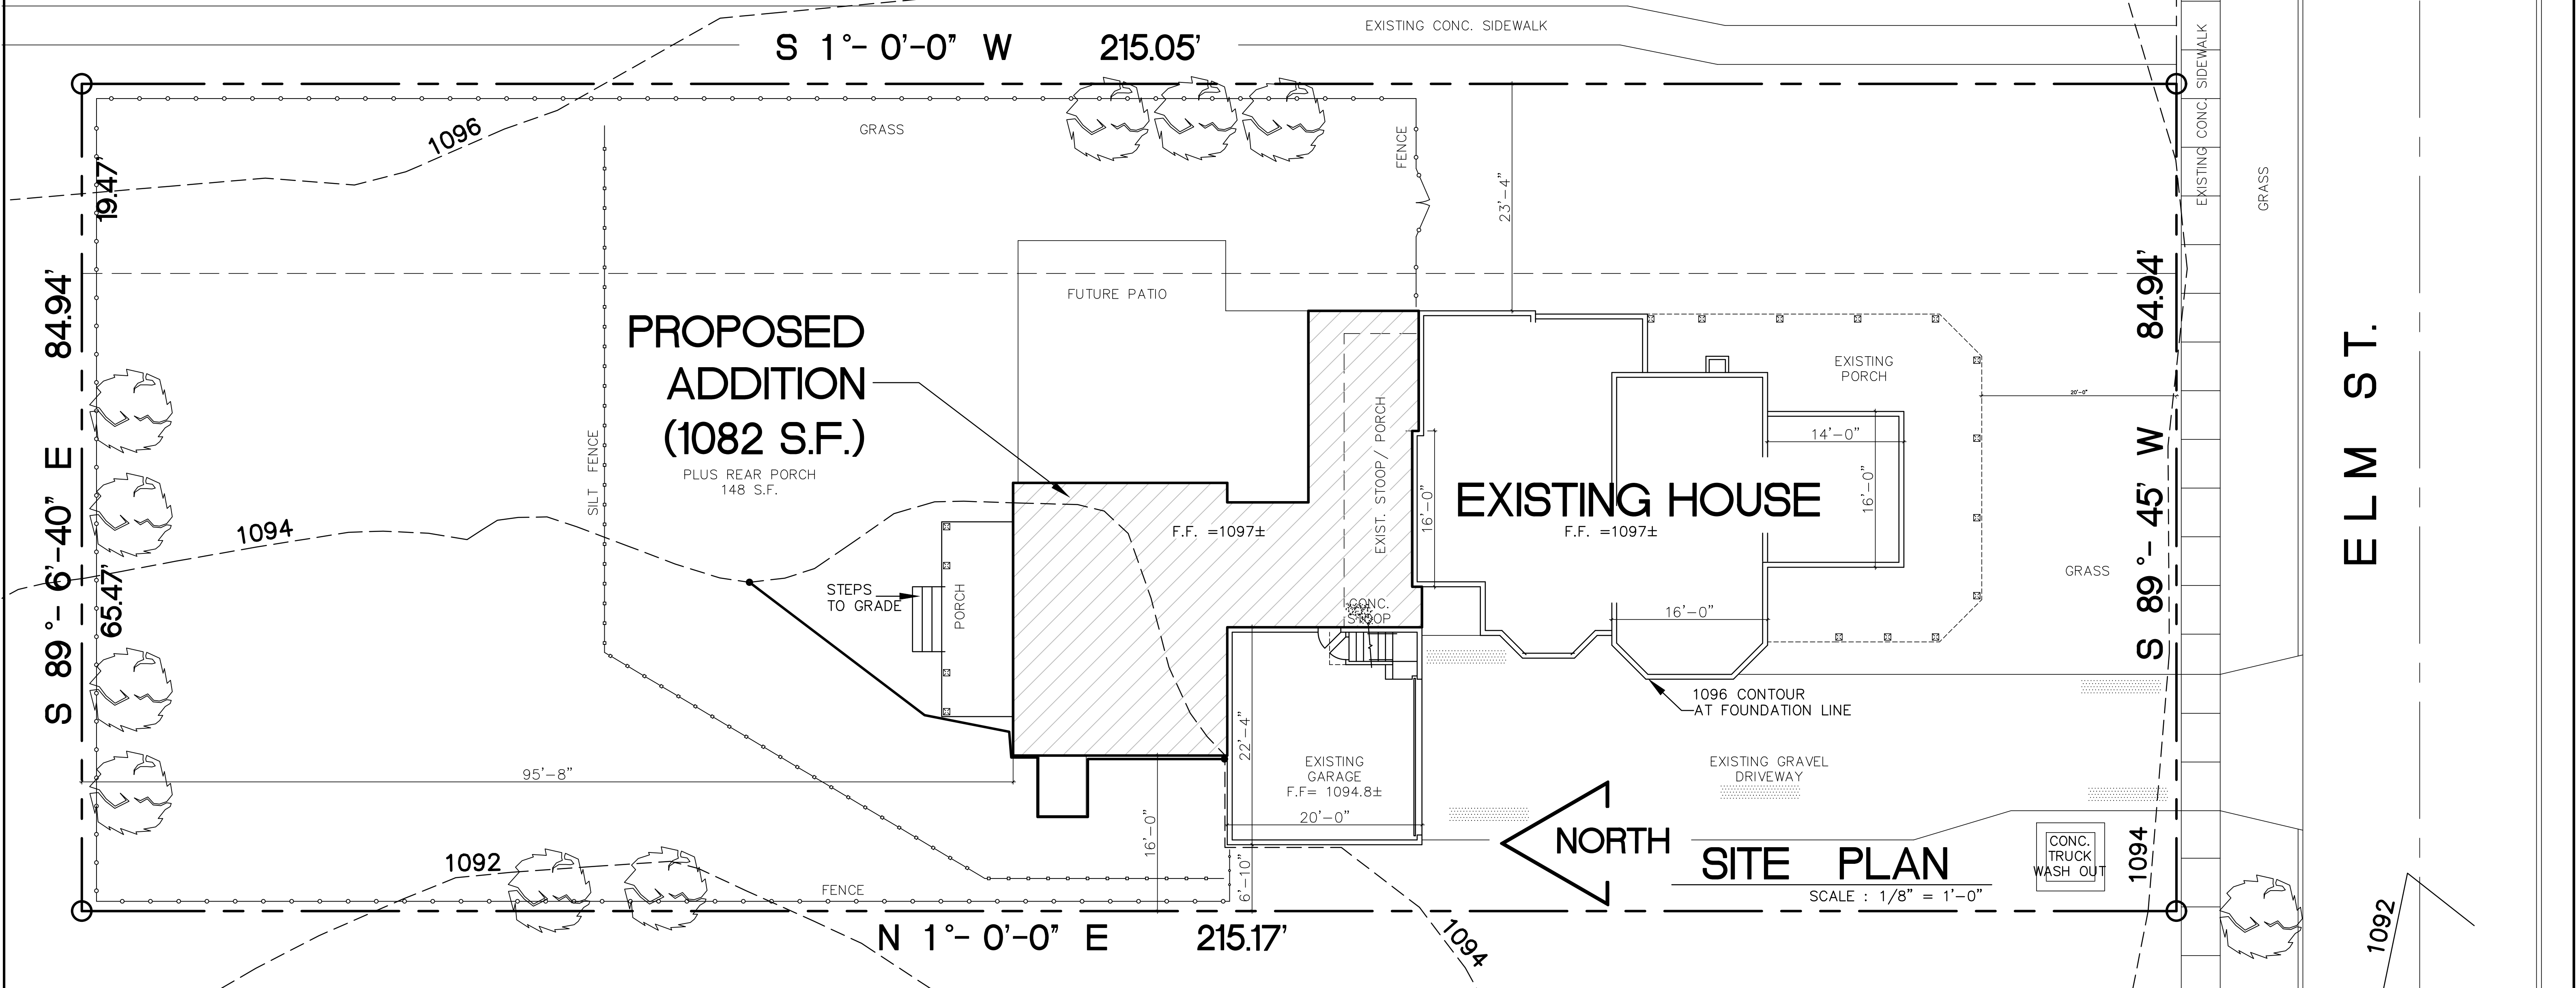
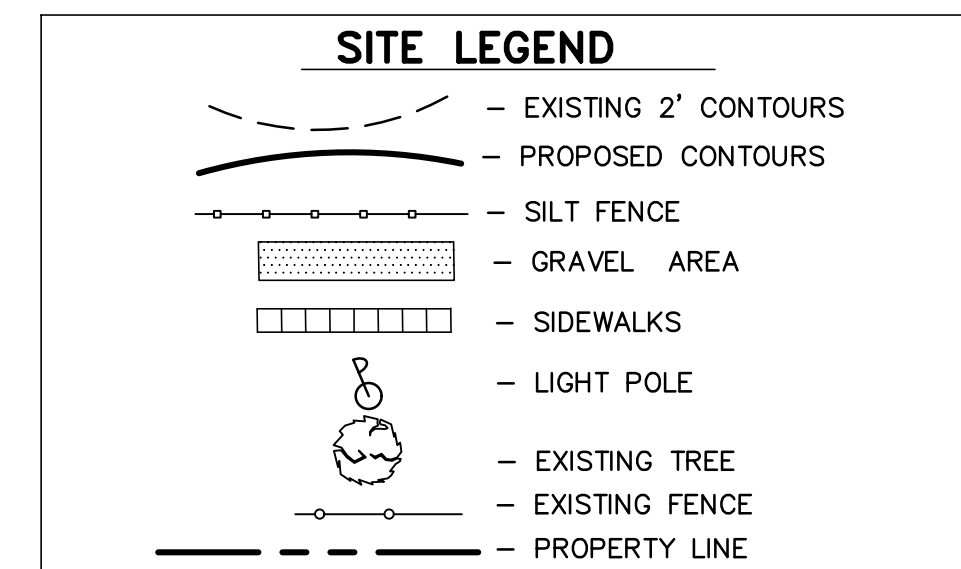


OHIO HISTORIC INVENTORY

Ohio Historic Preservation Office
Ohio Historical Center
Columbus, Ohio 43211

1. No.		4. Present Name(s)		Summit
2. County Summit		5. Other Name(s)		
3. Location of Negatives HHA 30-19		Schuyler Chamberlain House		
6. Specific Location 121 Elm Street		16. Thematic Category D		Summit
7. City or Town If Rural, Township & Vicinity Hudson		17. Date(s) or Period 1889		
8. Site Plan with North Arrow 		18. Style or Design not determined		
9. Coordinates Lat. _____ Long. _____ U.T.M. Reference Zone Easting Northing 17 443 452 452 552 4		19. Architect or Engineer		Residence
		20. Contractor or Builder		
		21. Original Use, if apparent residence		
10. Building Site ☐ Structure ☐ Building ☒ Object ☐		22. Present Use residence		Residence
11. National Register? Yes ☐ No ☒		23. Ownership Public ☐ Private ☒		
12. Is it Eligible? Yes ☒ No ☐		24. Owner's Name & Address, if known		
13. Part of Estab. Hist. Dist.? Yes ☐ No ☒		25. Open to Public? Yes ☐ No ☒		Residence
14. District Potent'l? Yes ☒ No ☐		26. Local Contact Person or Organization Hudson Heritage Association		
15. Name of Established District		27. Other Surveys in Which Included		
42. Further Description of Important Features Front gabled; boxed cornice; frieze; shelf lintels with elaborately carved drip molds; single pane double-hung windows; lower cross gable, with cutaway bay window on west side; dropped shed roof entry porch at southwest corner, with square pillars and spindlework balustrade; entry porch on east side.		Photo		Residence
43. History and Significance				
44. Description of Environment and Outbuildings Detached garage. Quiet residential street in area of public high school. Little traffic.				
Sources of Information Summit County Tax Assessment records HHA Architectural Survey & Research Comm. files Personal inspection			48. Prepared by L Newkirk, F Barlow	
			47. Organization HHA	
			48. Date	
			49. Revision Date(s)	

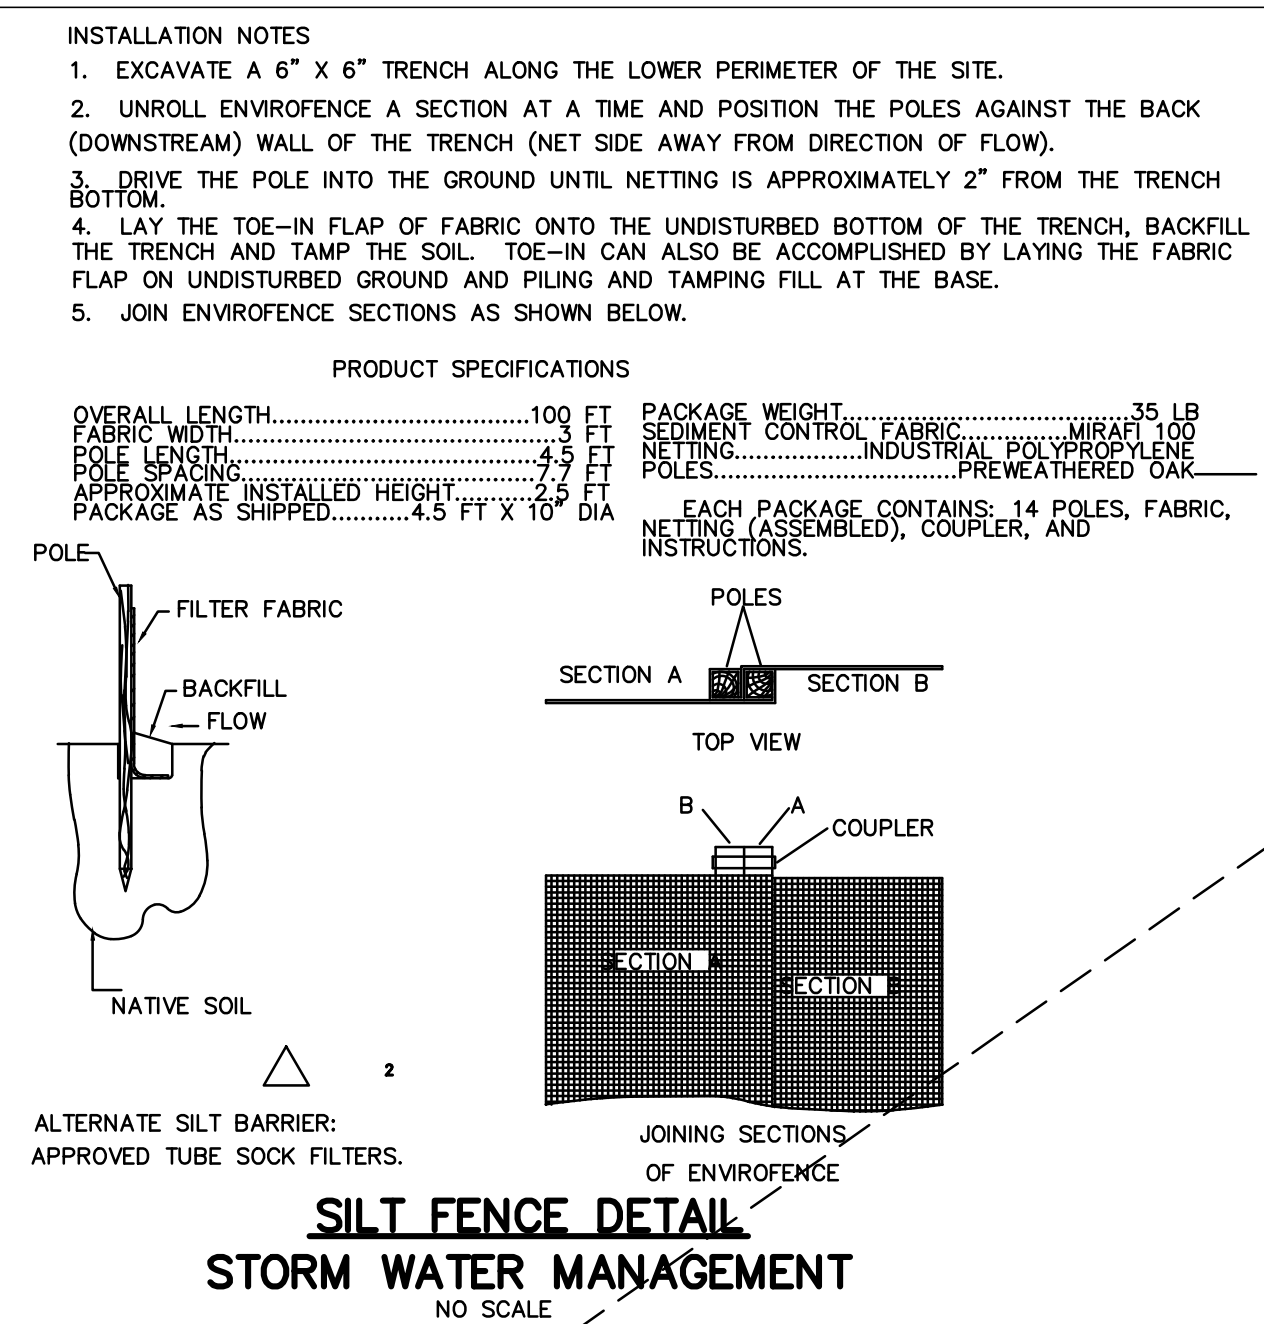

OWNER – JOSEPH (MAX) & LAURINE MORENO, 440-463-5283
Email- maxmtex@gmail.com
HOUSE ADDITION PLAN
 121 ELM ST., HUDSON, OHIO 44236
 SUMMIT COUNTY, PP#3201510

DATE: 3-01-2024

R23-16

S1

OF #

SCHUYLER
CHAMBERLAIN
1 8 8 9
HH

CONTRACTOR :
T.W.H. CONSTRUCTION
THOMAS HARTONG
PROJECT: 20-463-521
Email: [redacted]

DRAWN BY:
COSTLOW AND ASSOC.
1865 ARNDALE RD.
STOW, OHIO 44224
(330) 688-9500

DATE:
11-08-2023
2-20-2024

-- WITH ITEM #


OWNER - JOSEPH (MAX) & LAURINE MORENO, 440-463-5283
Email- maxmtex@gmail.com

HOUSE ADDITION PLAN
121 ELM ST., HUDSON, OHIO 44236
SUMMIT COUNTY, PP#3201510


R23-16

1


OF #

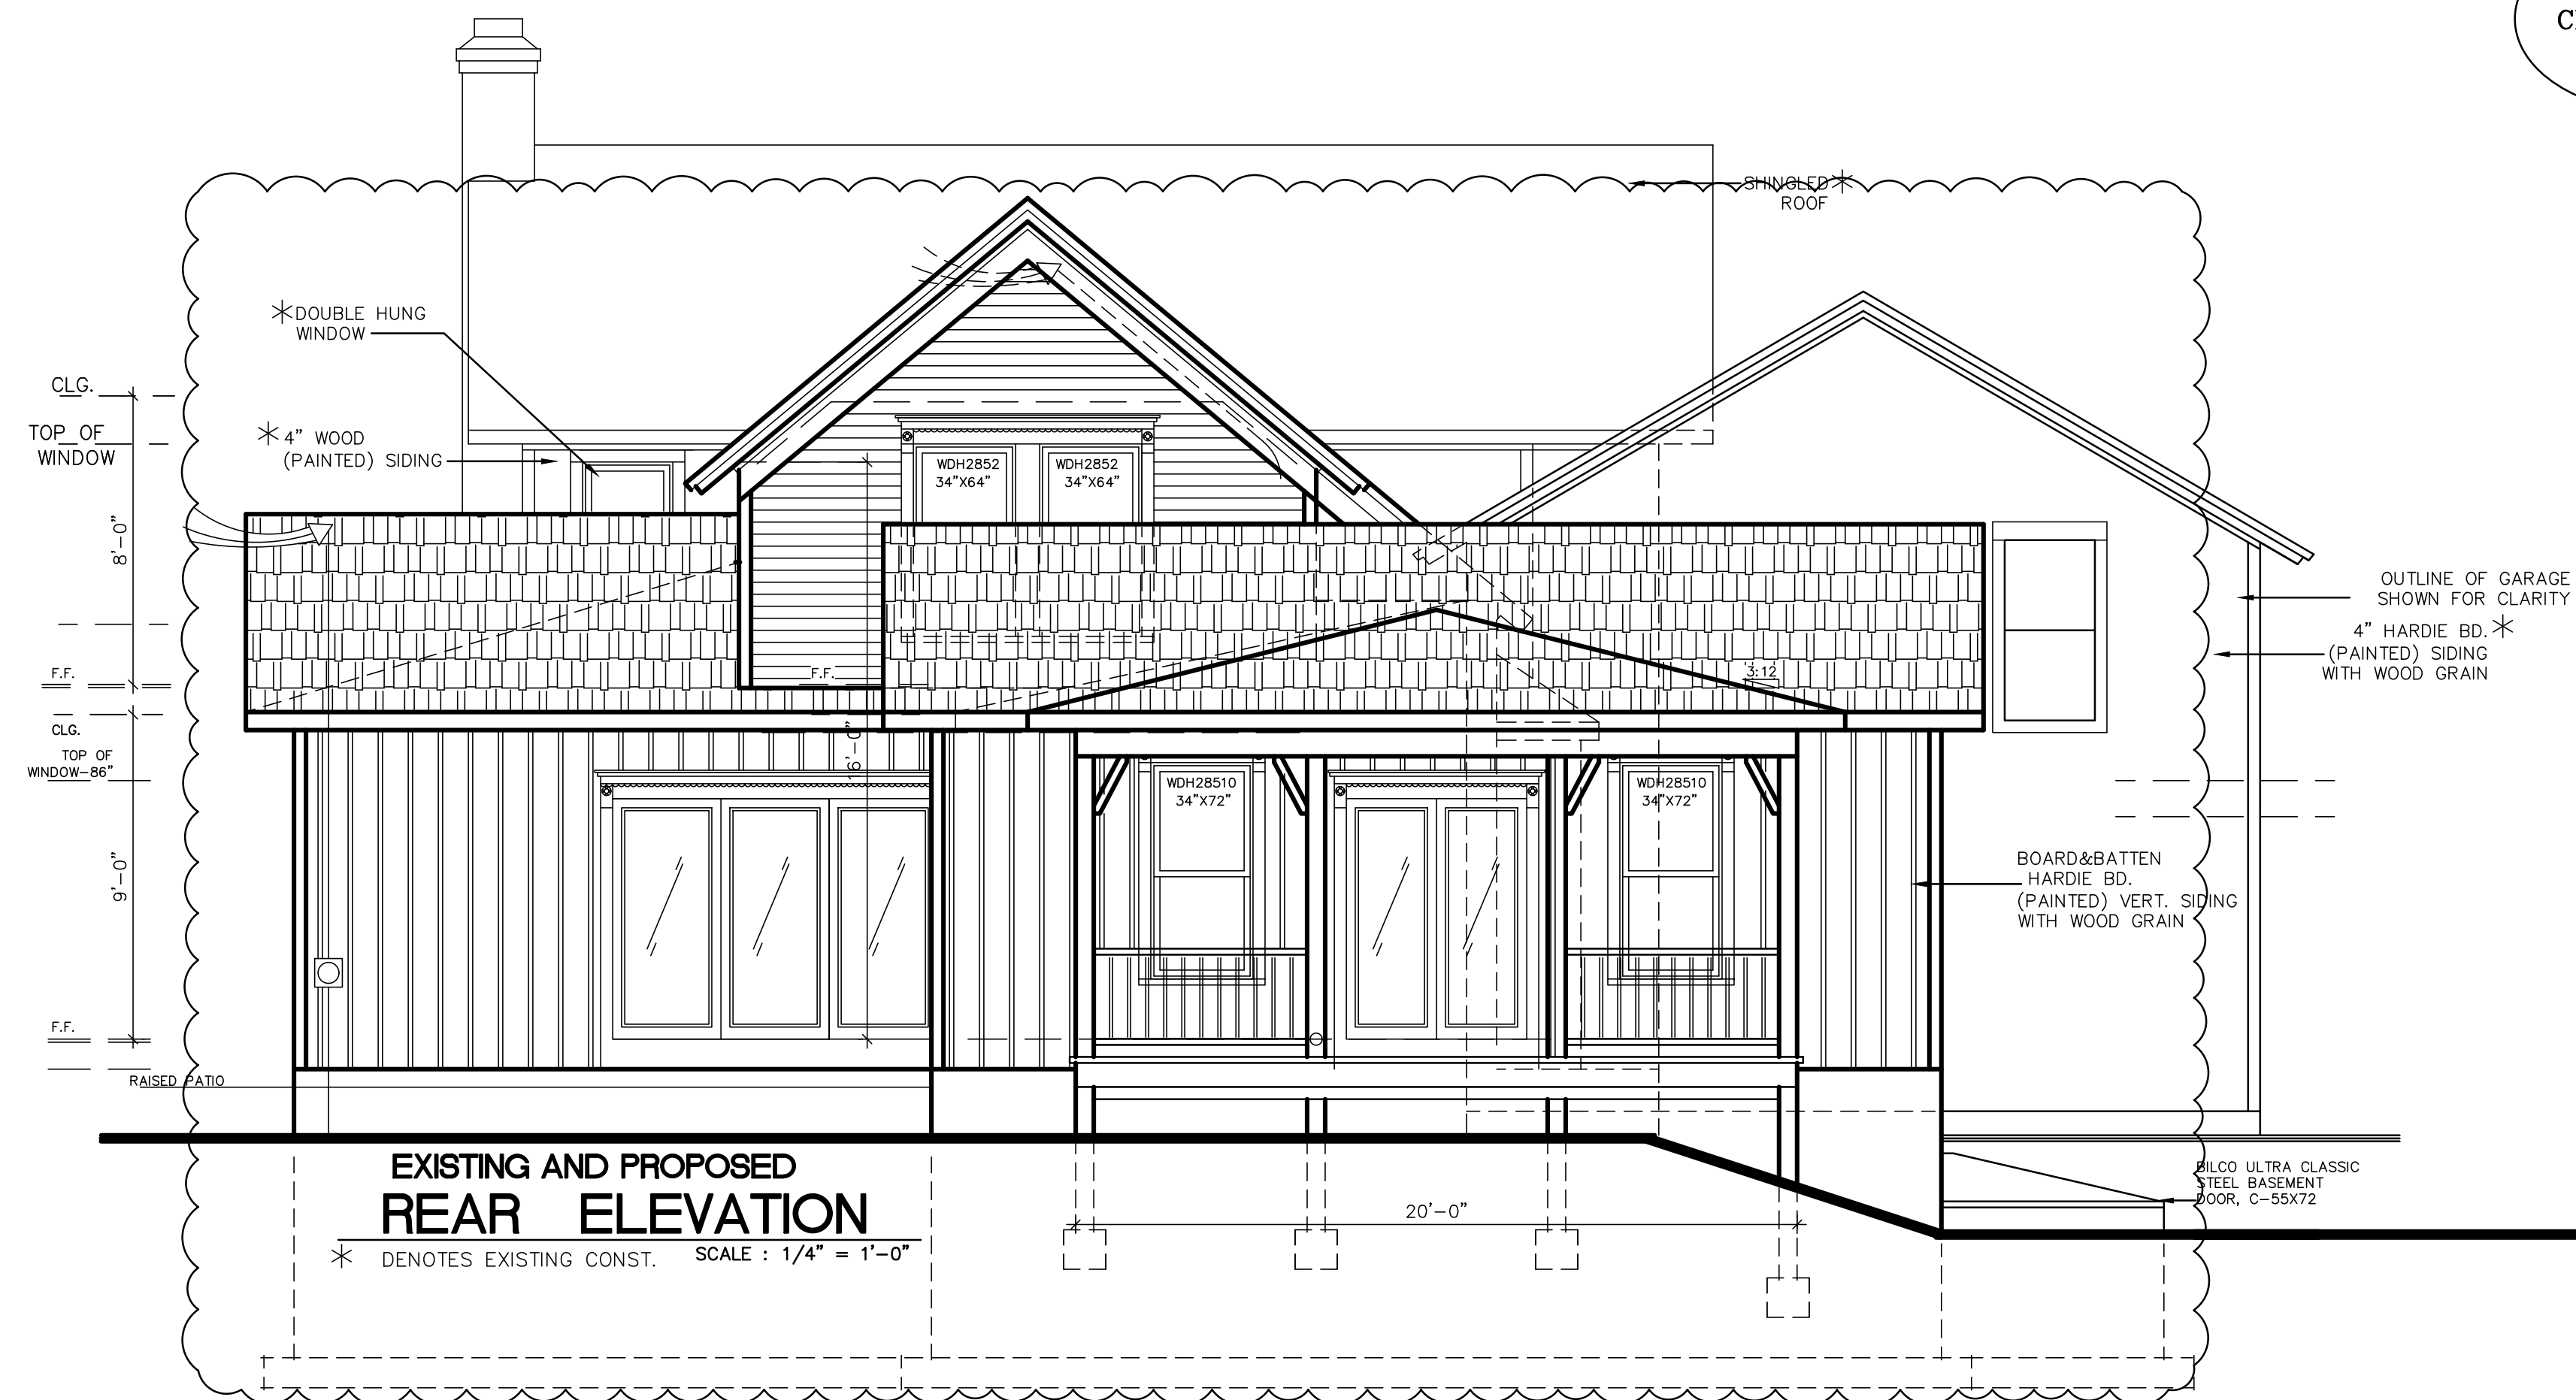

MR AND MRS JOSEPH MORENO
121 ELEM ST. , HUDSON , OHIO 44236

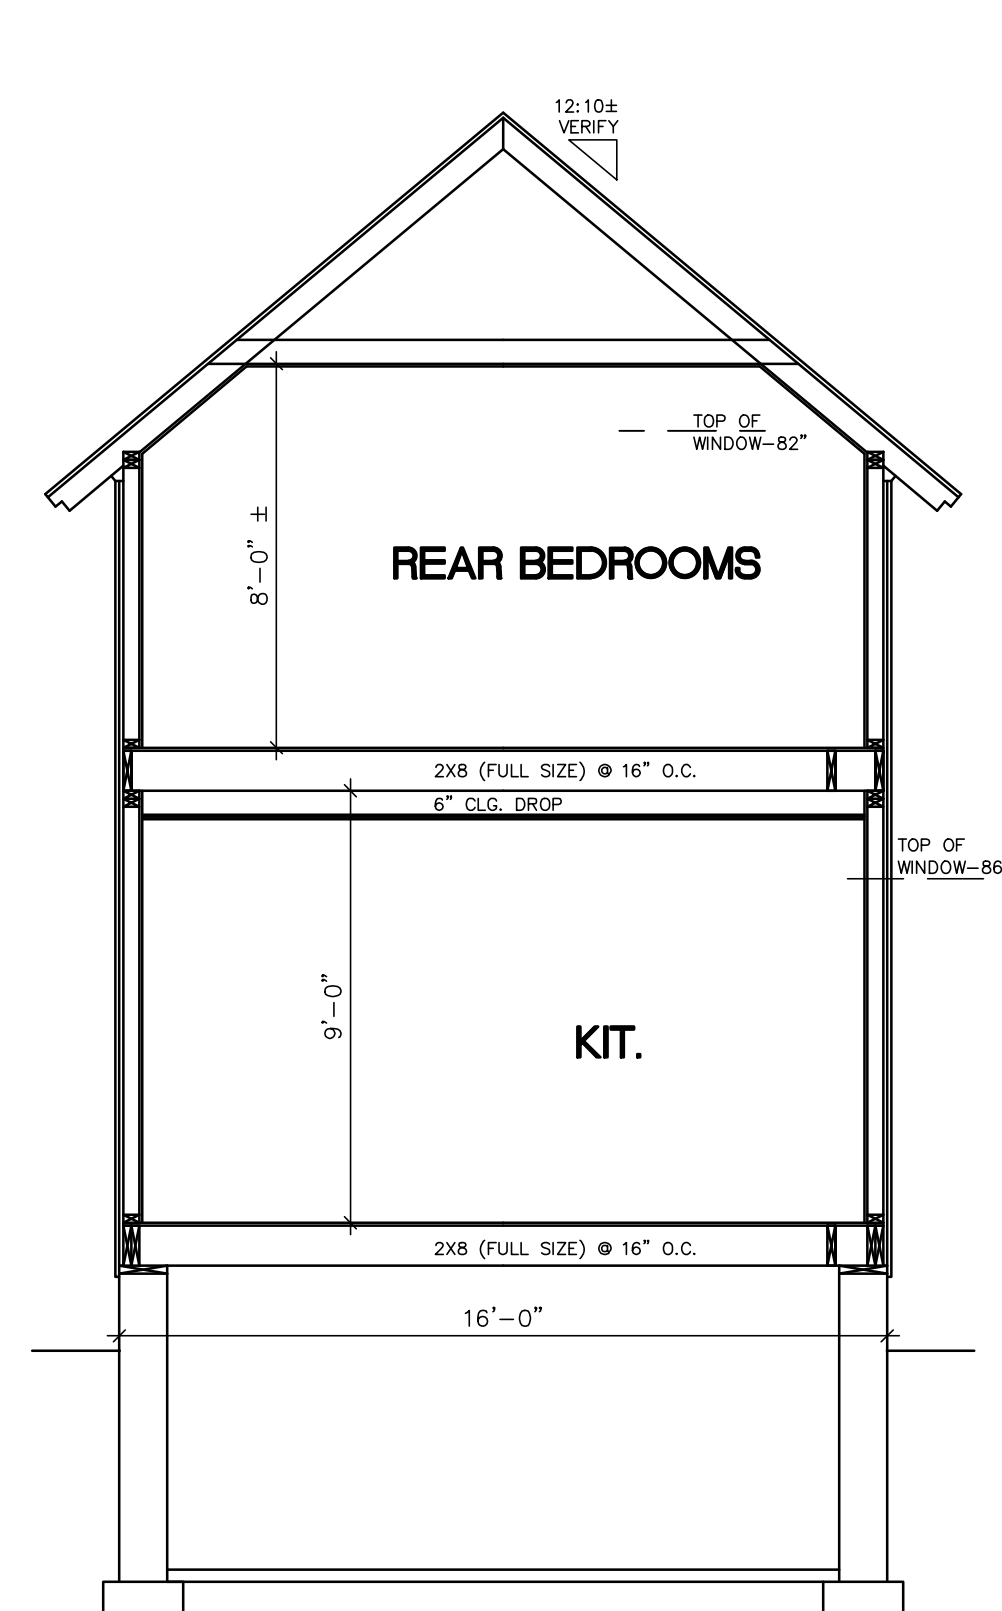

EXISTING
SECTION A-A
SCALE : 1/4" = 1'-0"

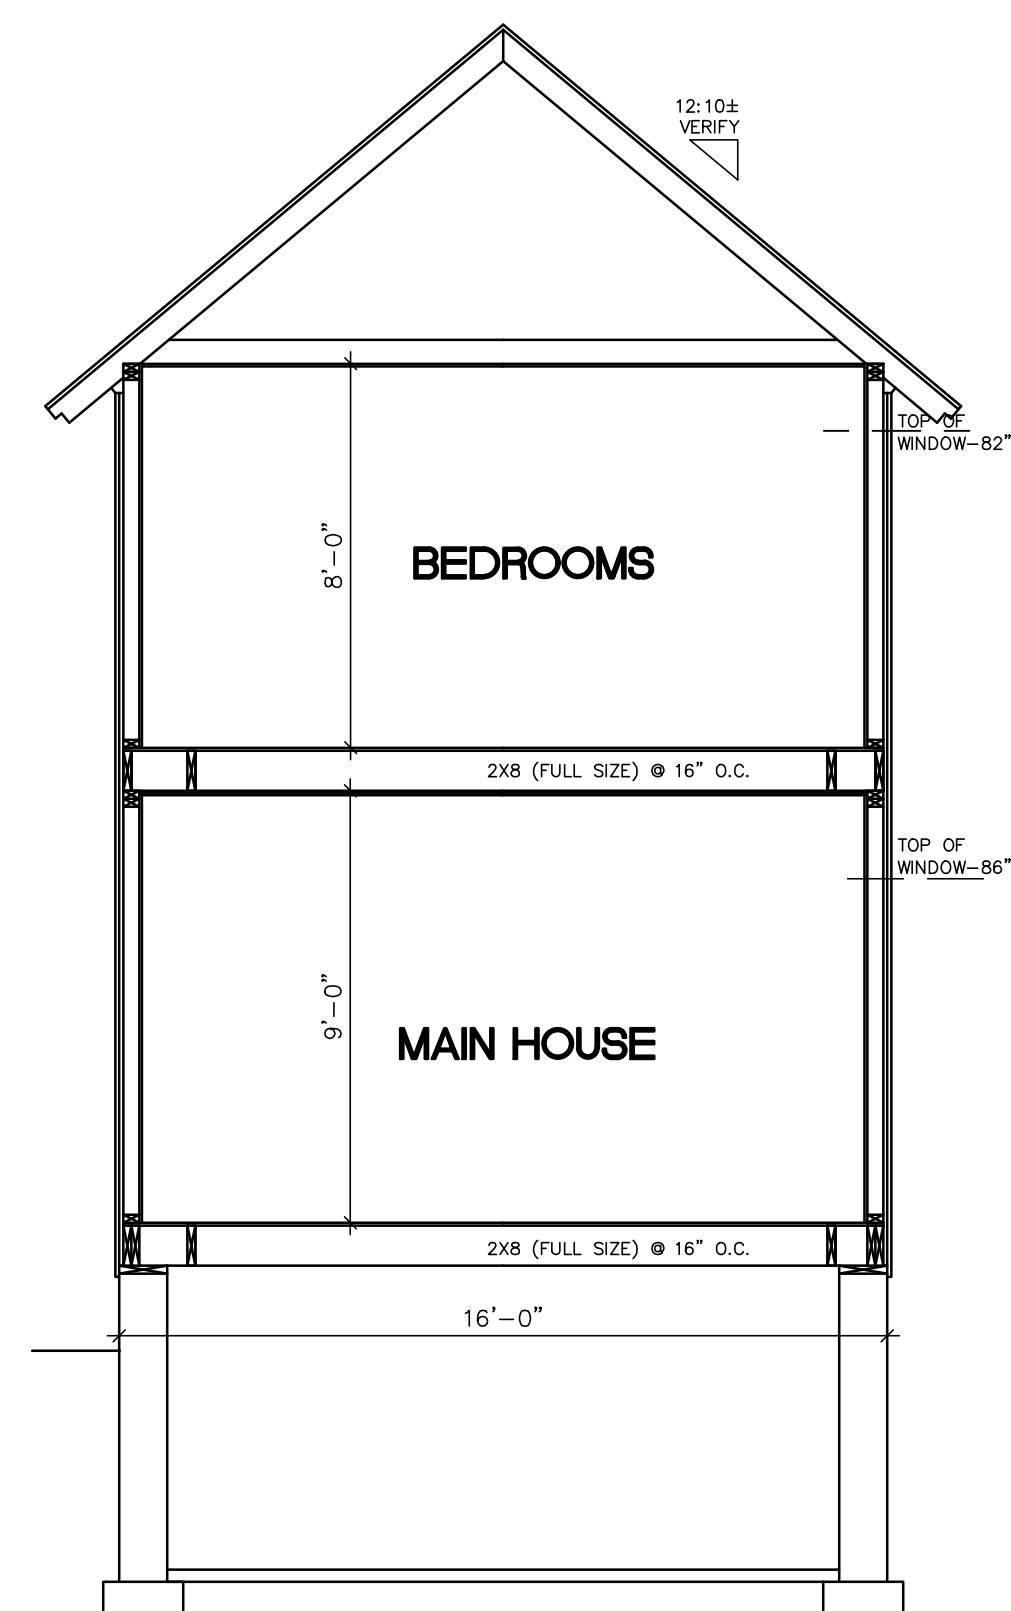


EXISTING
SECTION B-B
SCALE : 1/4" = 1'-0"



EXISTING (NO CHANGES)
FRONT ELEVATION
* DENOTES EXISTING CONST. SCALE : 1/4" = 1'-0"

PLANS PER MORENO EMAIL OF 2-16-24

1/4" SCALE-24X36

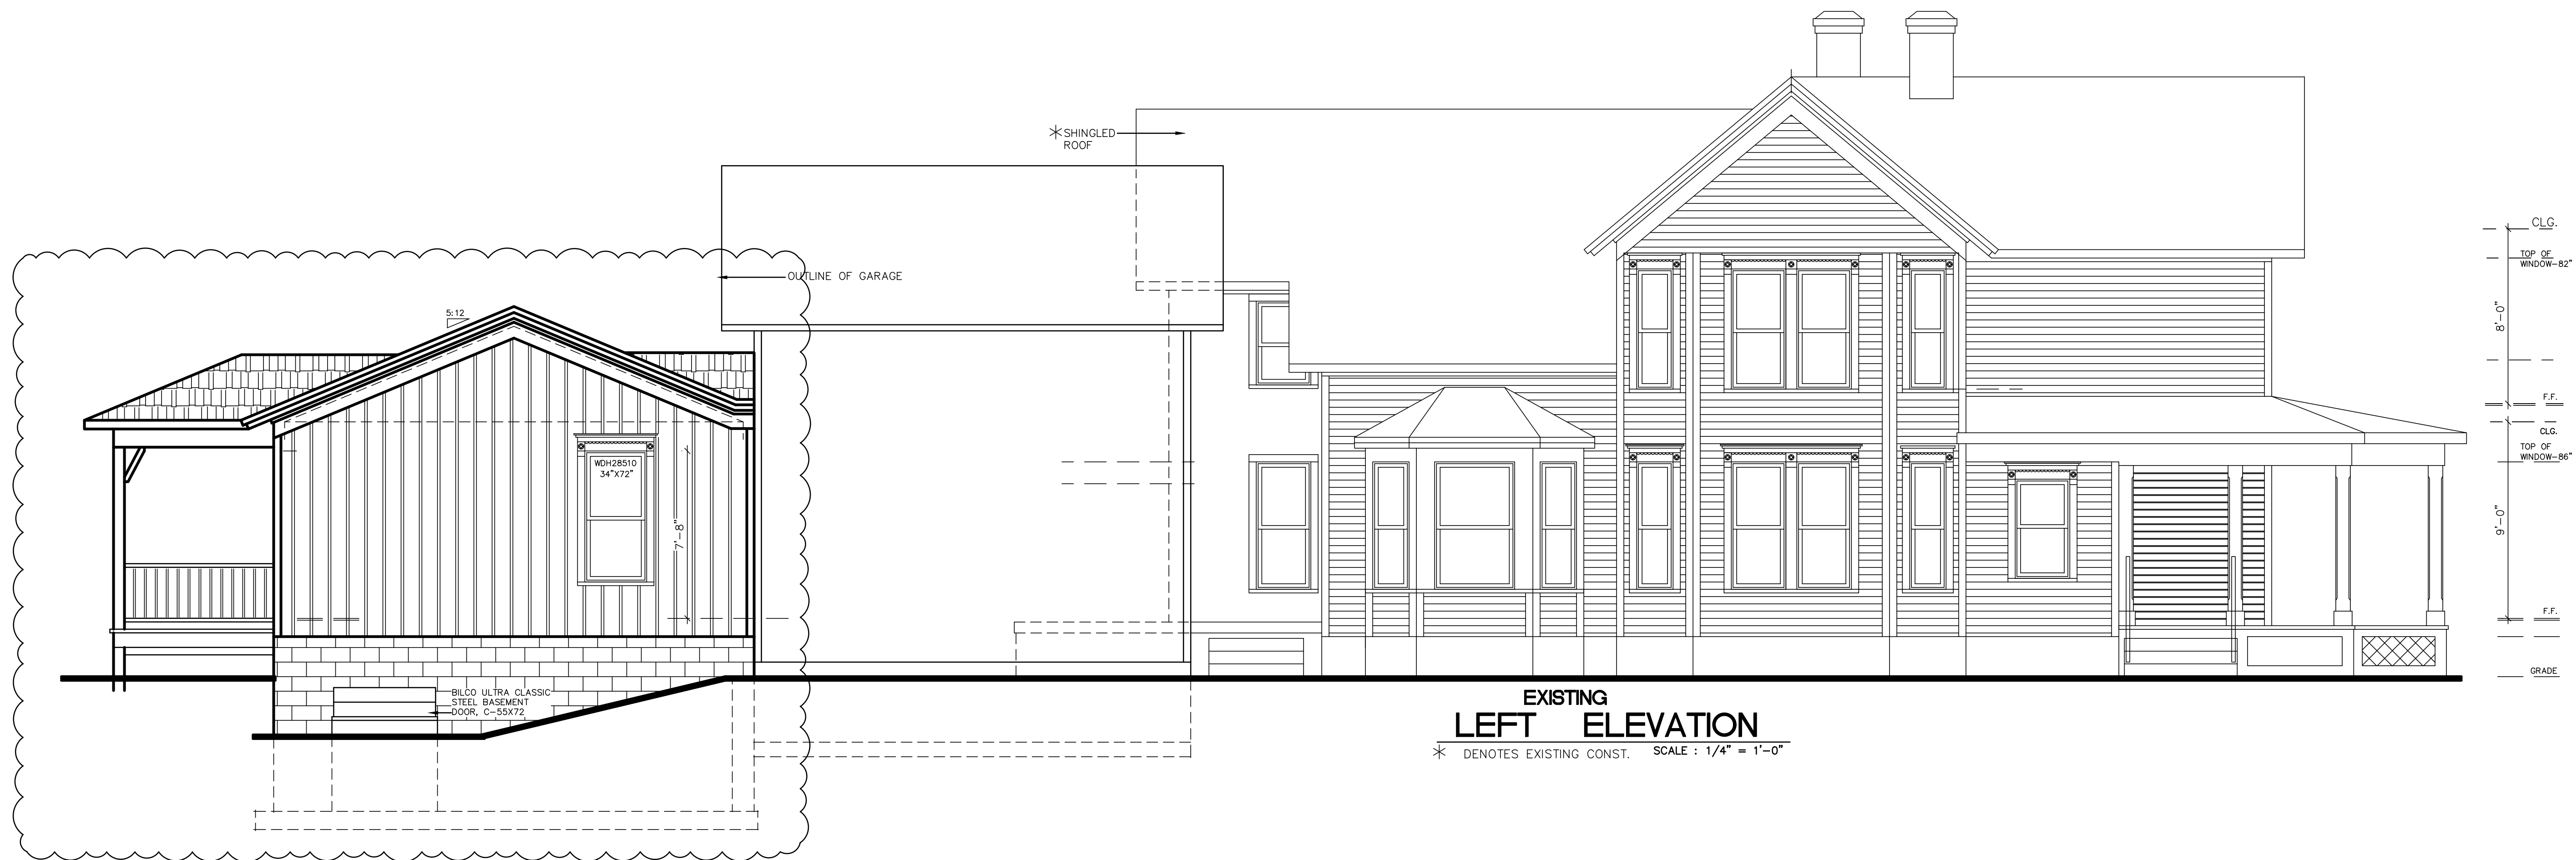


CONTRACTOR :
T.M.H. CONSTRUCTION
THOMAS HARTONG
PHONE : 330-450-9321
EMAIL : tmh@tmhconstruction.com

DRAWN BY:
COSTLOW AND ASSOC.
1865 ARNDAL RD.
STOW , OHIO 44224
(330) 688-9500

DATE:
11-08-2023
2-20-2024

-- WITH ITEM #

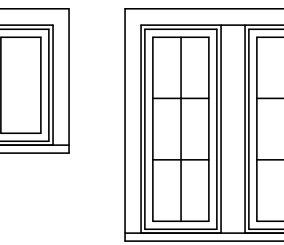


OWNER - JOSEPH (MAX) & LAURINE MORENO , 440-463-5283
Email- maxmtex@gmail.com
HOUSE ADDITION PLAN
121 ELM ST. , HUDSON , OHIO 44236
SUMMIT COUNTY , PP#3201510

R23-16

2

OF #

1/4" SCALE-24X36

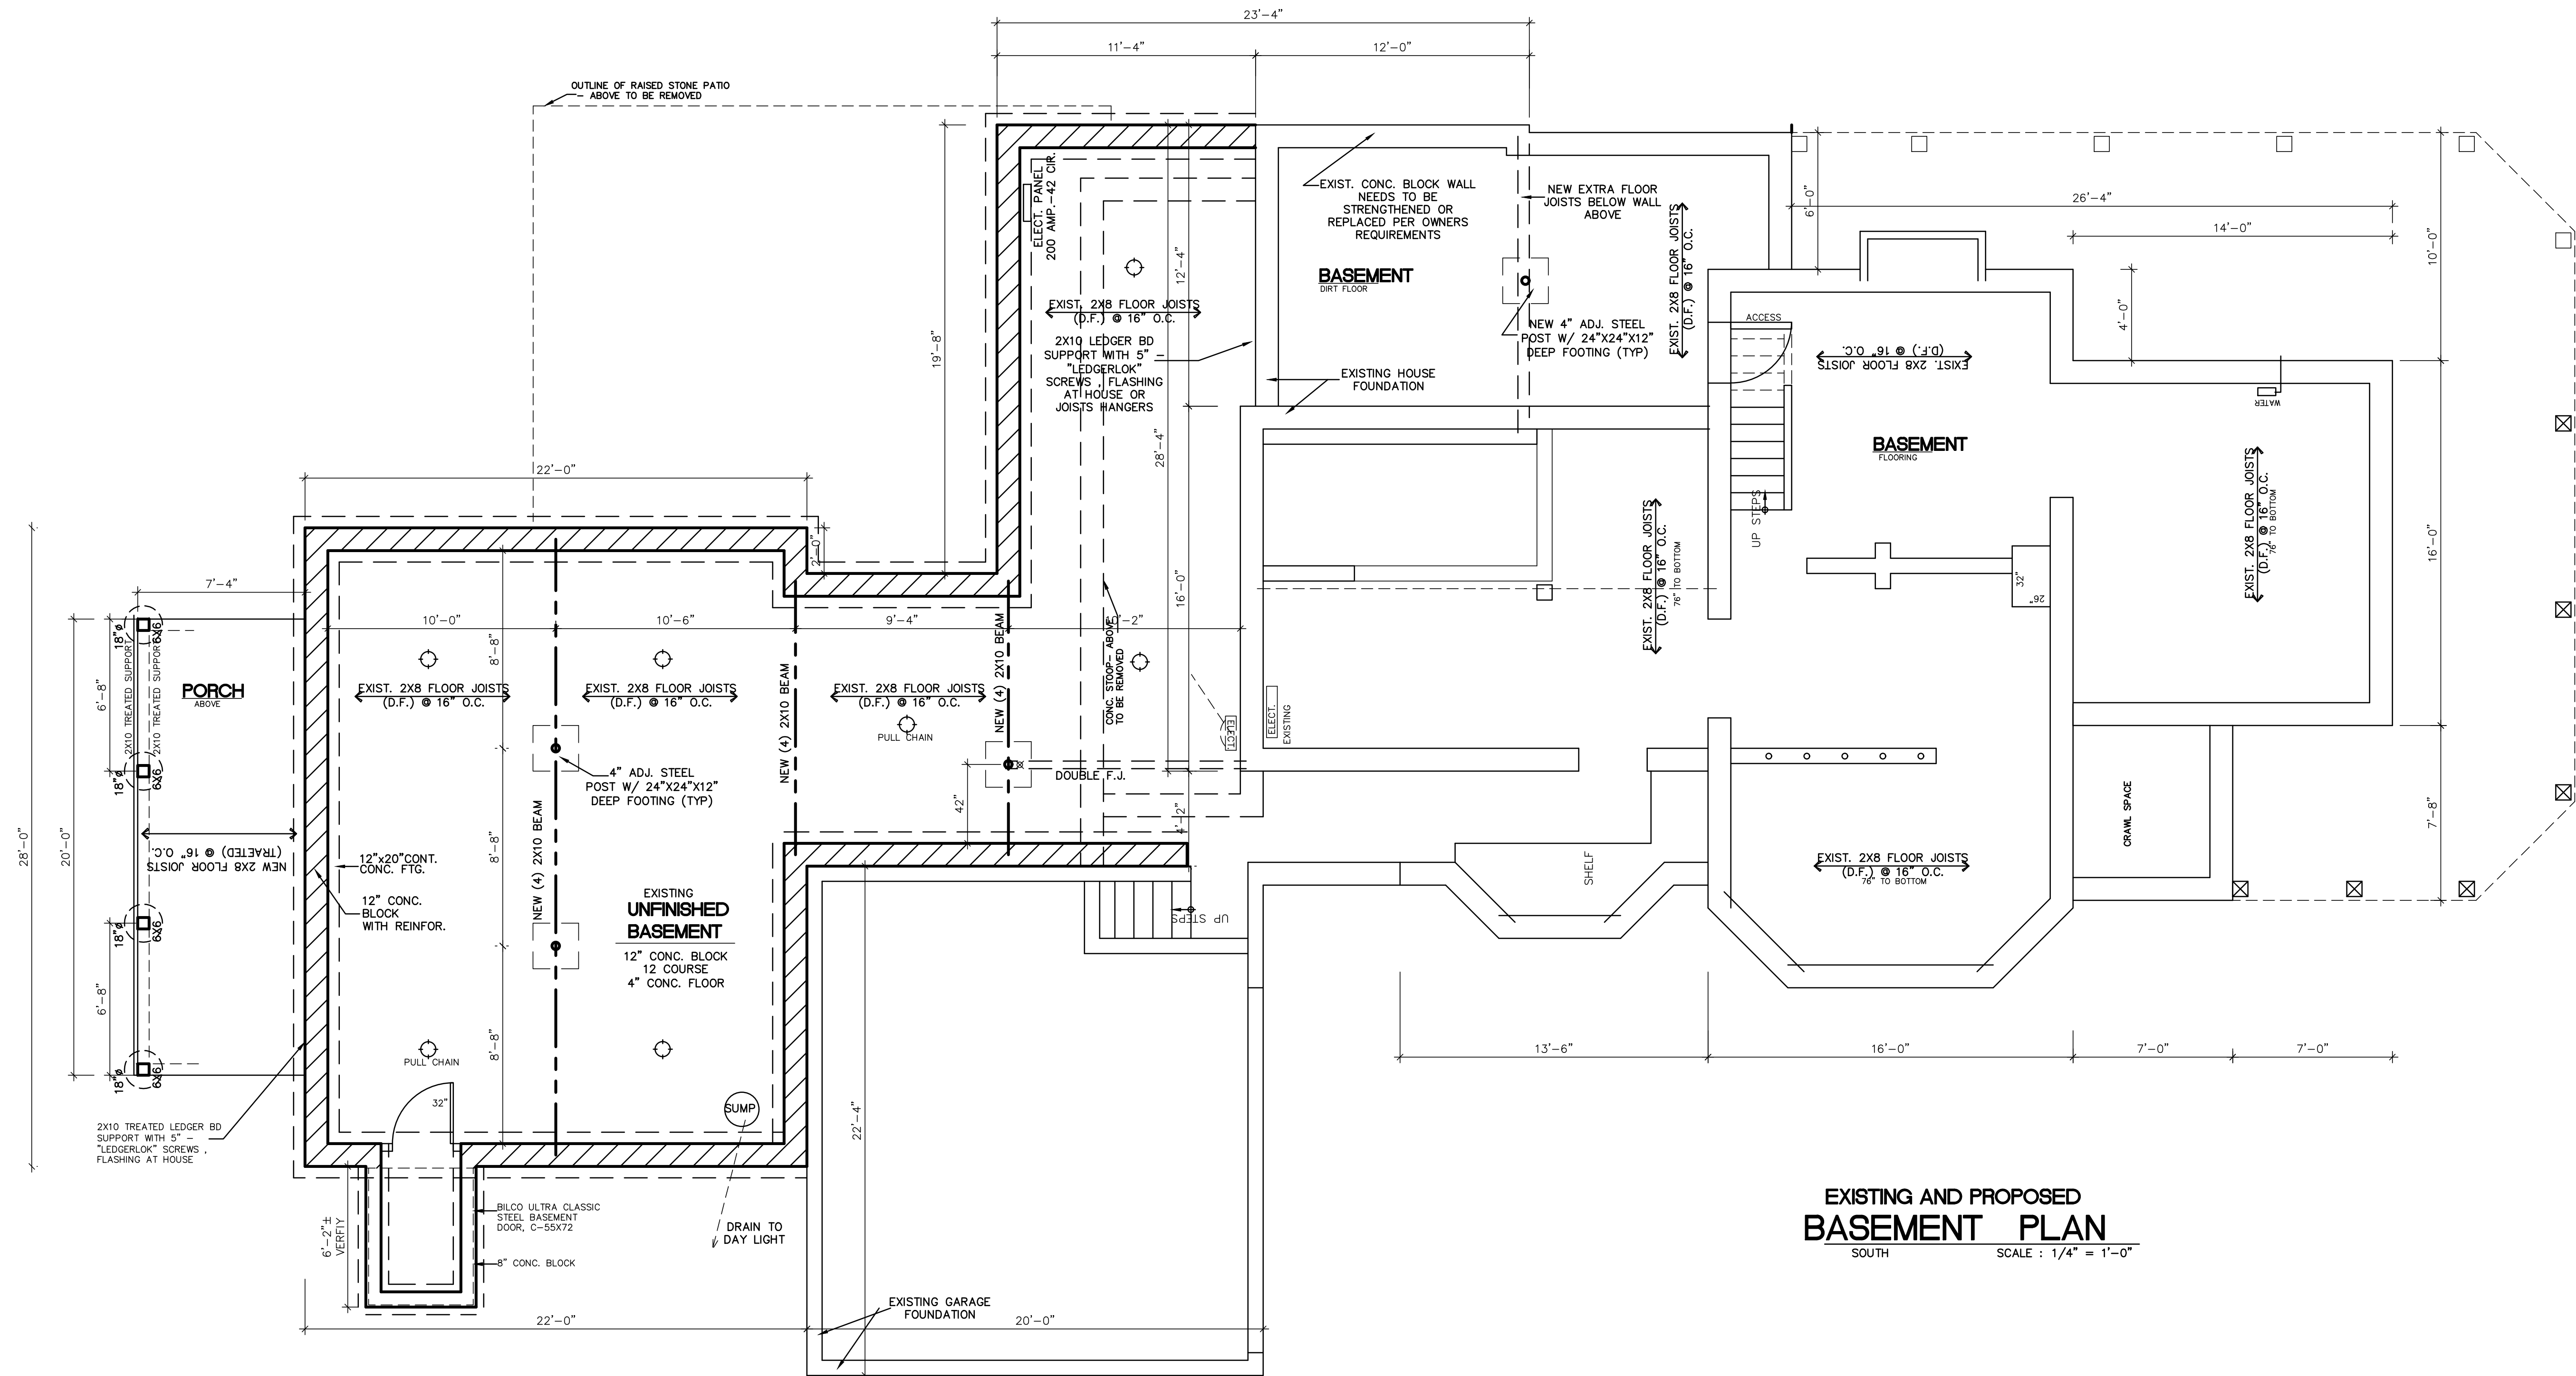

WALL LEGEND

DENOTES : EXISTING WALLS TO BE REMOVED

DENOTES : EXISTING HOUSE WALLS

DENOTES : NEW STUD WALLS AT 16" O.C. AND INSULATION

DENOTES : NEW 8" CONG. BLOCK WALLS WITH REINFORCING

DENOTES : NEW 12" CONG. BLOCK WALLS WITH REINFORCING

CONTRACTOR :
T.M.H. CONSTRUCTION
THOMAS HARTONG
PHONE 330-820-9321
Email: tmhconstruction@gmail.com


DRAWN BY:
COSTLOW AND ASSOC.
1865 ARNDALE RD.
STOW, OHIO 44224
(330) 688-9500

DATE:
11-08-2023
2-20-2024

-- WITH ITEM #

OWNER - JOSEPH (MAX) & LAURINE MORENO , 440-463-5283
Email- maxmteo@gmail.com

HOUSE ADDITION PLAN
121 ELM ST. , HUDSON , OHIO 44236
SUMMIT COUNTY , PP#3201510

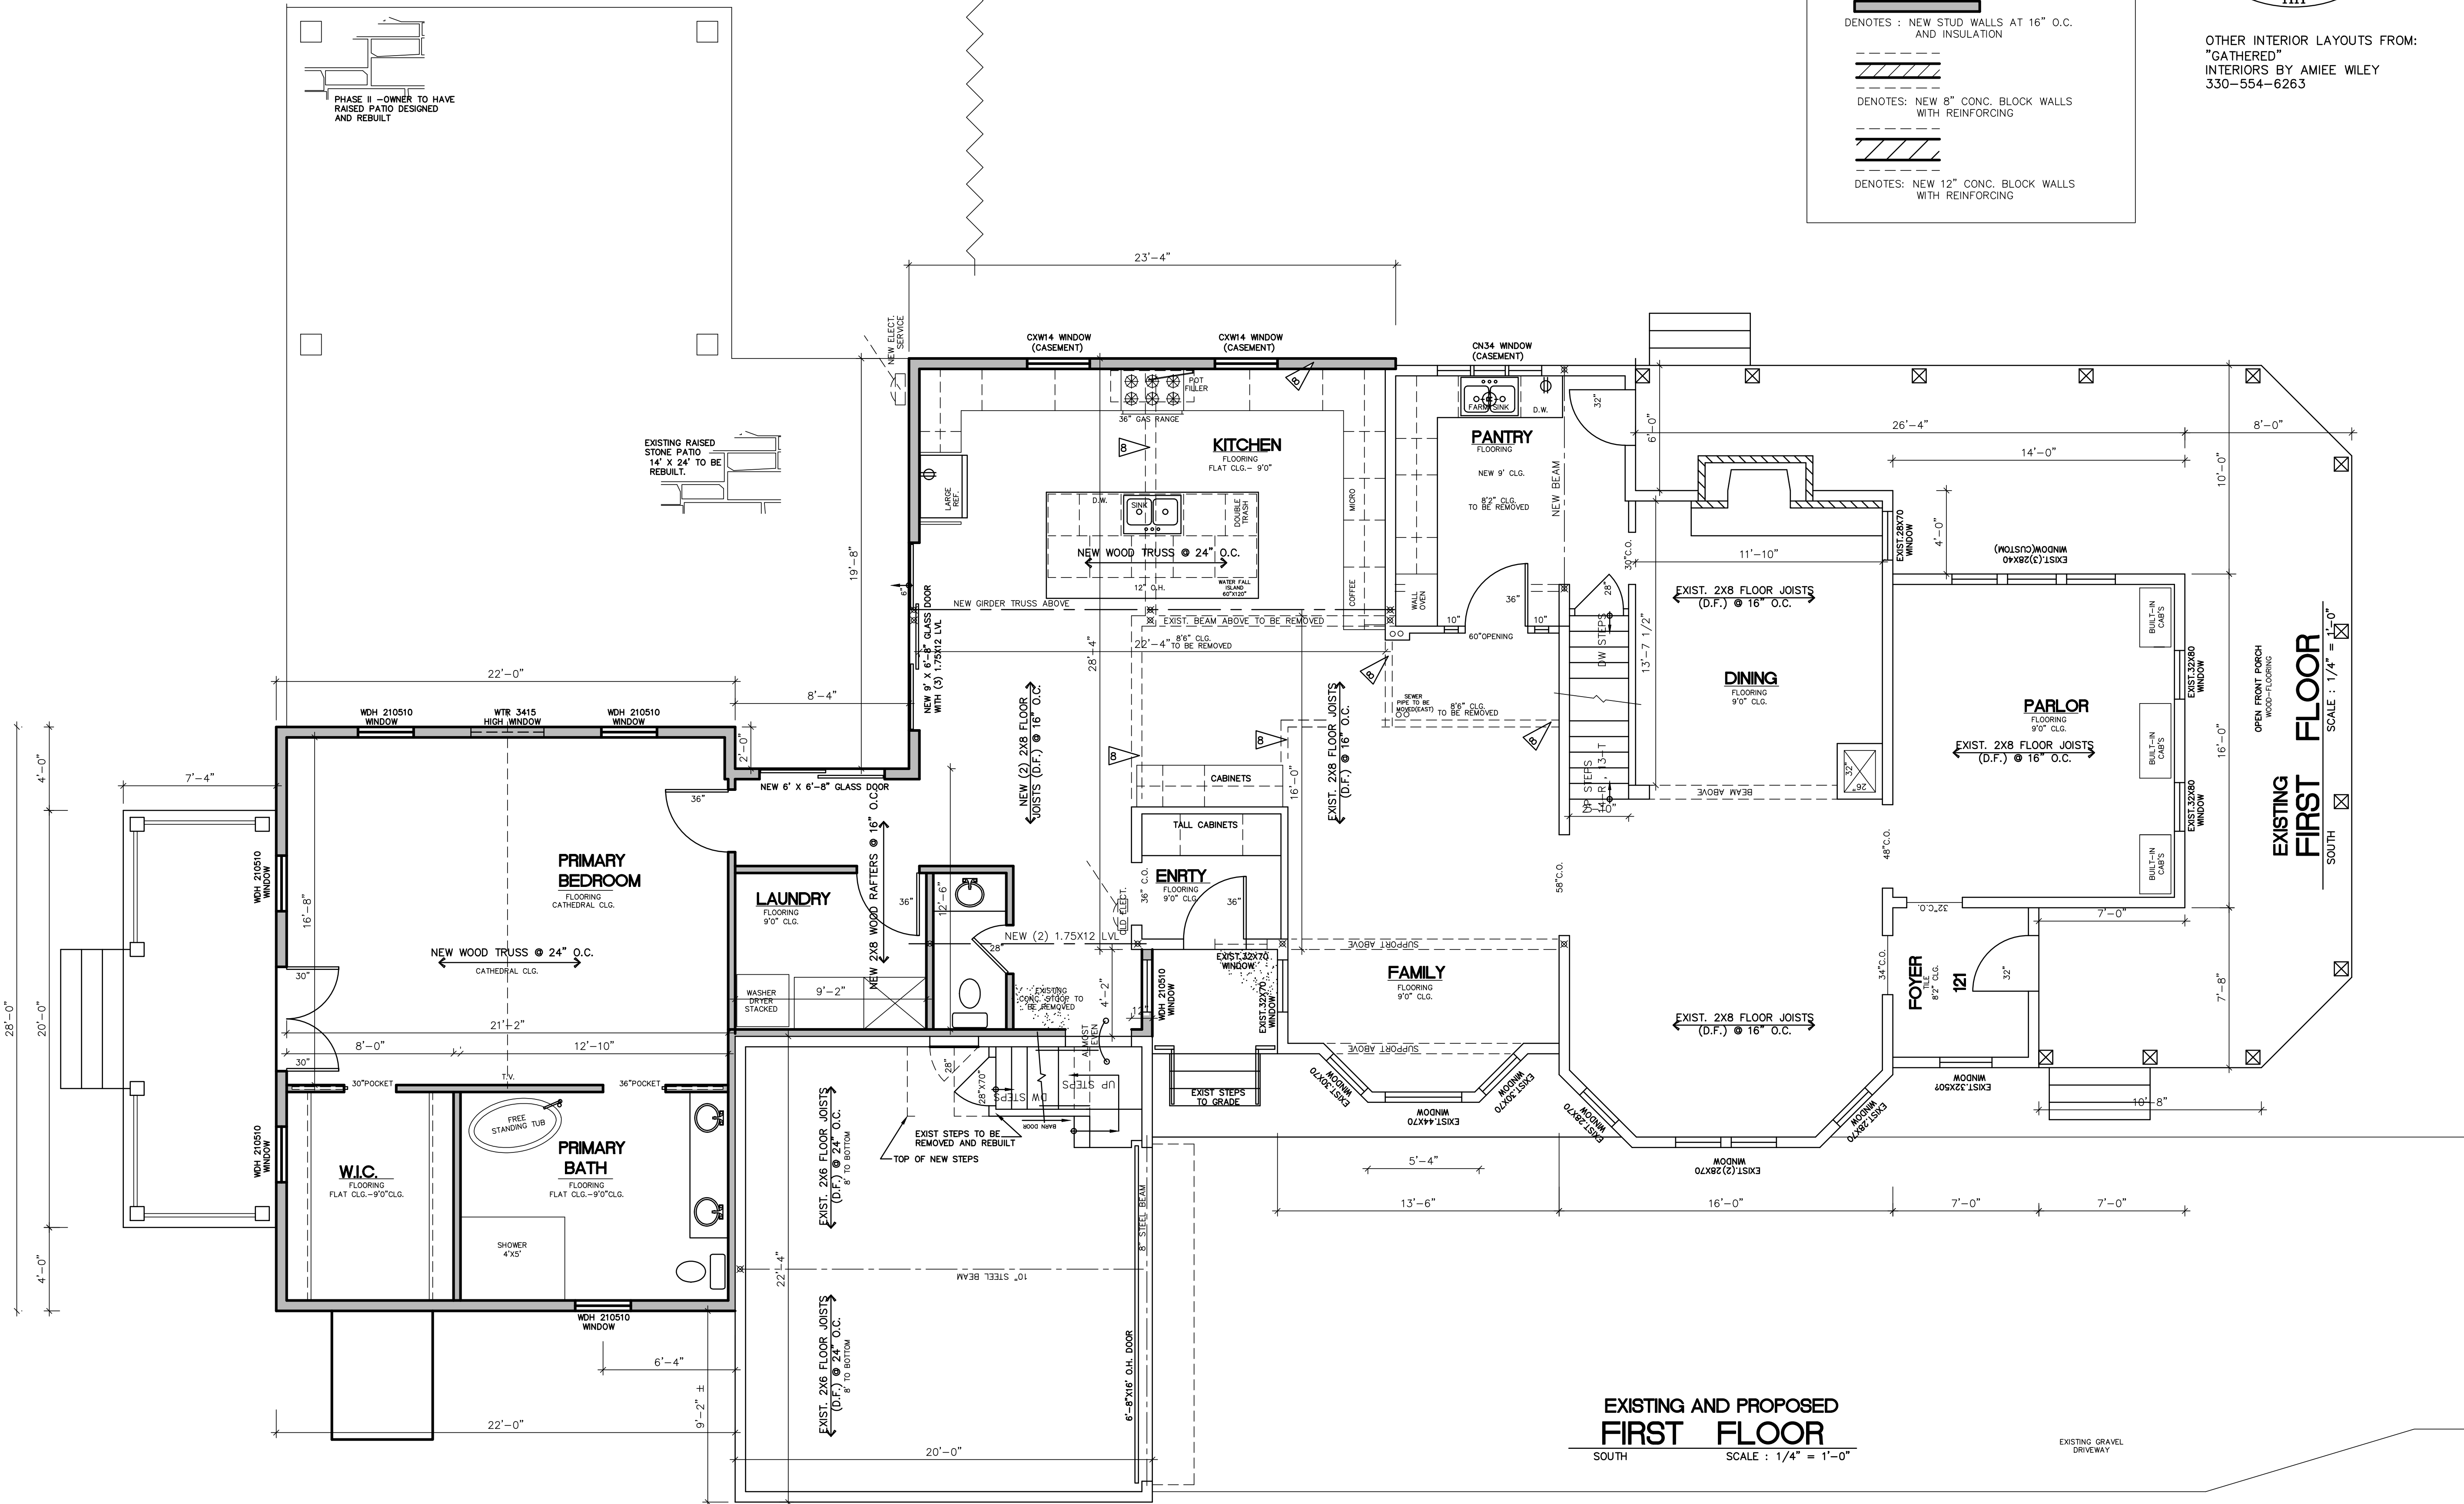

WALL LEGEND

[---] DENOTES : EXISTING WALLS TO BE REMOVED

[---] DENOTES : EXISTING HOUSE WALLS

[---] DENOTES : NEW STUD WALLS AT 16" O.C. AND INSULATION

[---] DENOTES : NEW 8" CONC. BLOCK WALLS WITH REINFORCING

[---] DENOTES : NEW 12" CONC. BLOCK WALLS WITH REINFORCING

SCHUYLER
CHAMBERLAIN
1 8 8 9
HH

OTHER INTERIOR LAYOUTS FROM:
"GATHERED"
INTERIORS BY AMIEE WILEY
330-554-6263

CONTRACTOR :
T.M.H. CONSTRUCTION

THOMAS MARTON
PHONE: 330-620-9321
CELL: 330-620-9321

DRAWN BY:
COSTLOW AND ASSOC.
1865 ARNDAL RD.
STOW, OHIO 44224
(330) 688-9500

DATE:
11-08-2023
2-20-2024

-- WITH ITEM #

OWNER - JOSEPH (MAX) & LAURINE MORENO, 440-463-5283

Email- maxmtex@mail.com

HOUSE ADDITION PLAN


121 ELM ST., HUDSON, OHIO 44236
SUMMIT COUNTY, PP#3201510

R23-16

4

OF #

1/4" SCALE-24X36

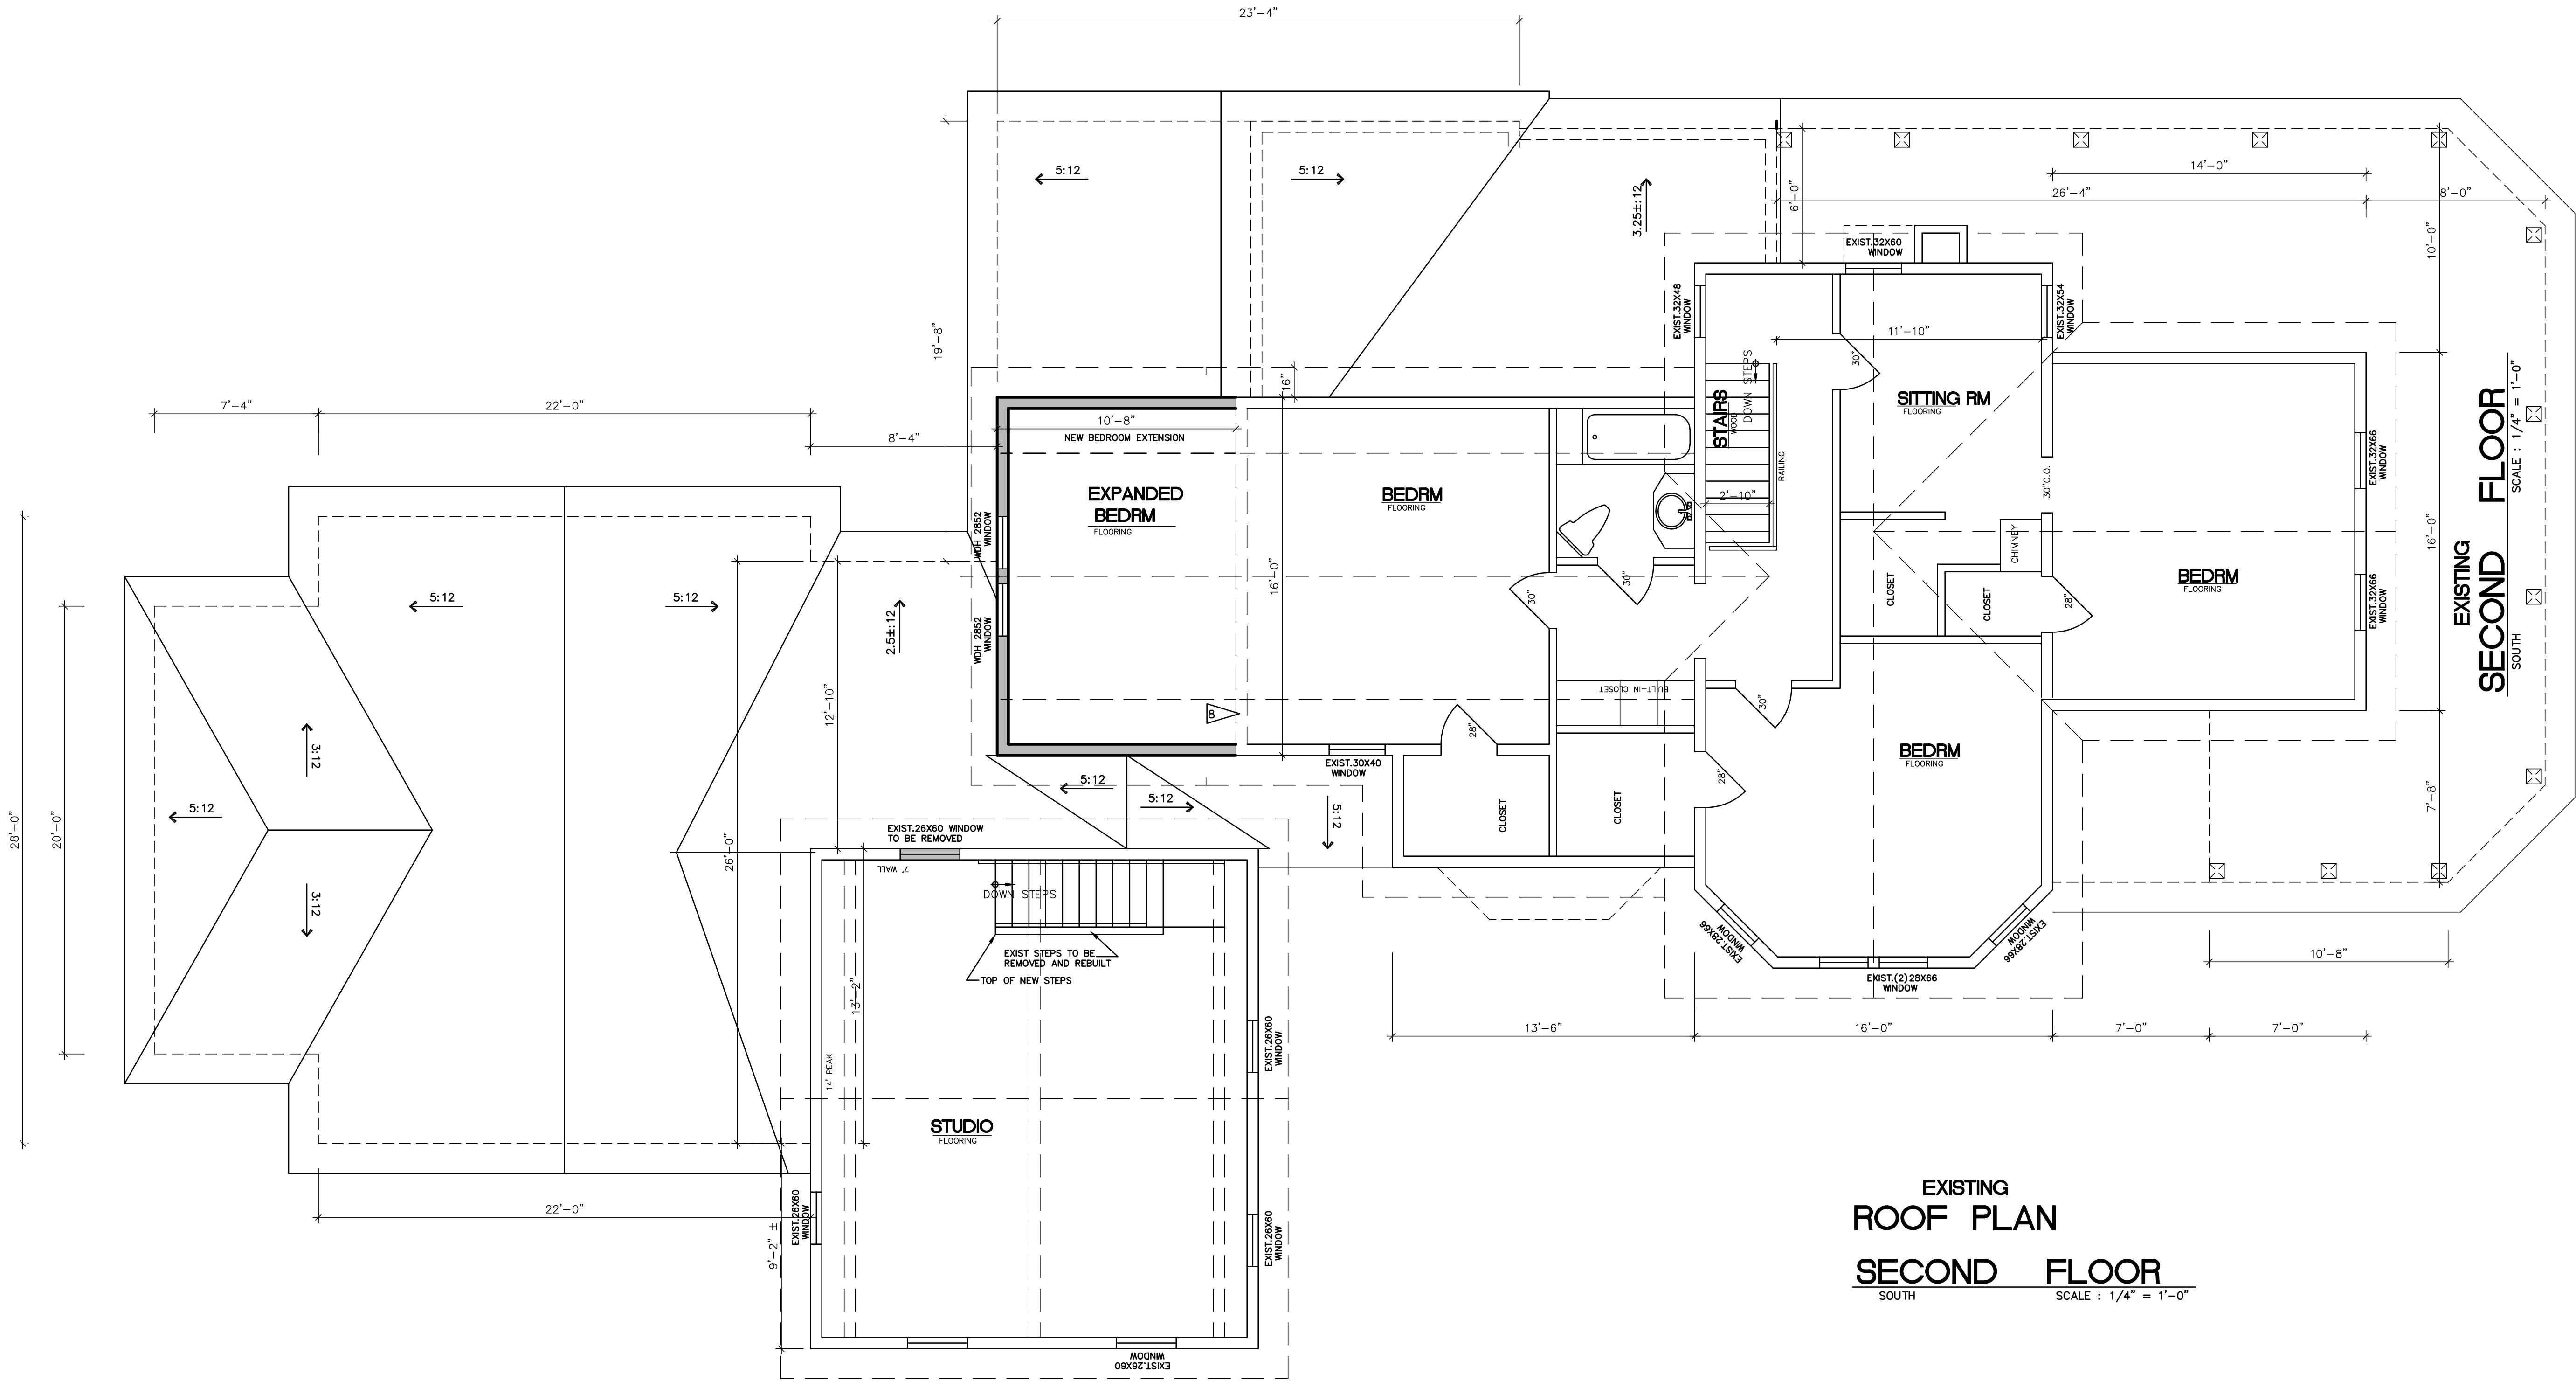

EXISTING
ROOF PLAN
SECOND FLOOR
SOUTH SCALE : 1/4" = 1'-0"

CONTRACTOR :
T.M.H. CONSTRUCTION
THOMAS HARTONG
PROJECT NO. 30-620-9221
Email -

DRAWN BY:
COSTLOW AND ASSOC.
1865 ARNDAL RD.
STOW , OHIO 44224
(330) 688-9500

DATE:
11-08-2023
2-20-2024

-- WITH ITEM #

OWNER - JOSEPH (MAX) & LAURINE MORENO , 440-463-5283
Email- maxmtex@gmail.com


HOUSE ADDITION PLAN

121 ELM ST. , HUDSON , OHIO 44236
SUMMIT COUNTY , PP#3201510

R23-16

5

OF #

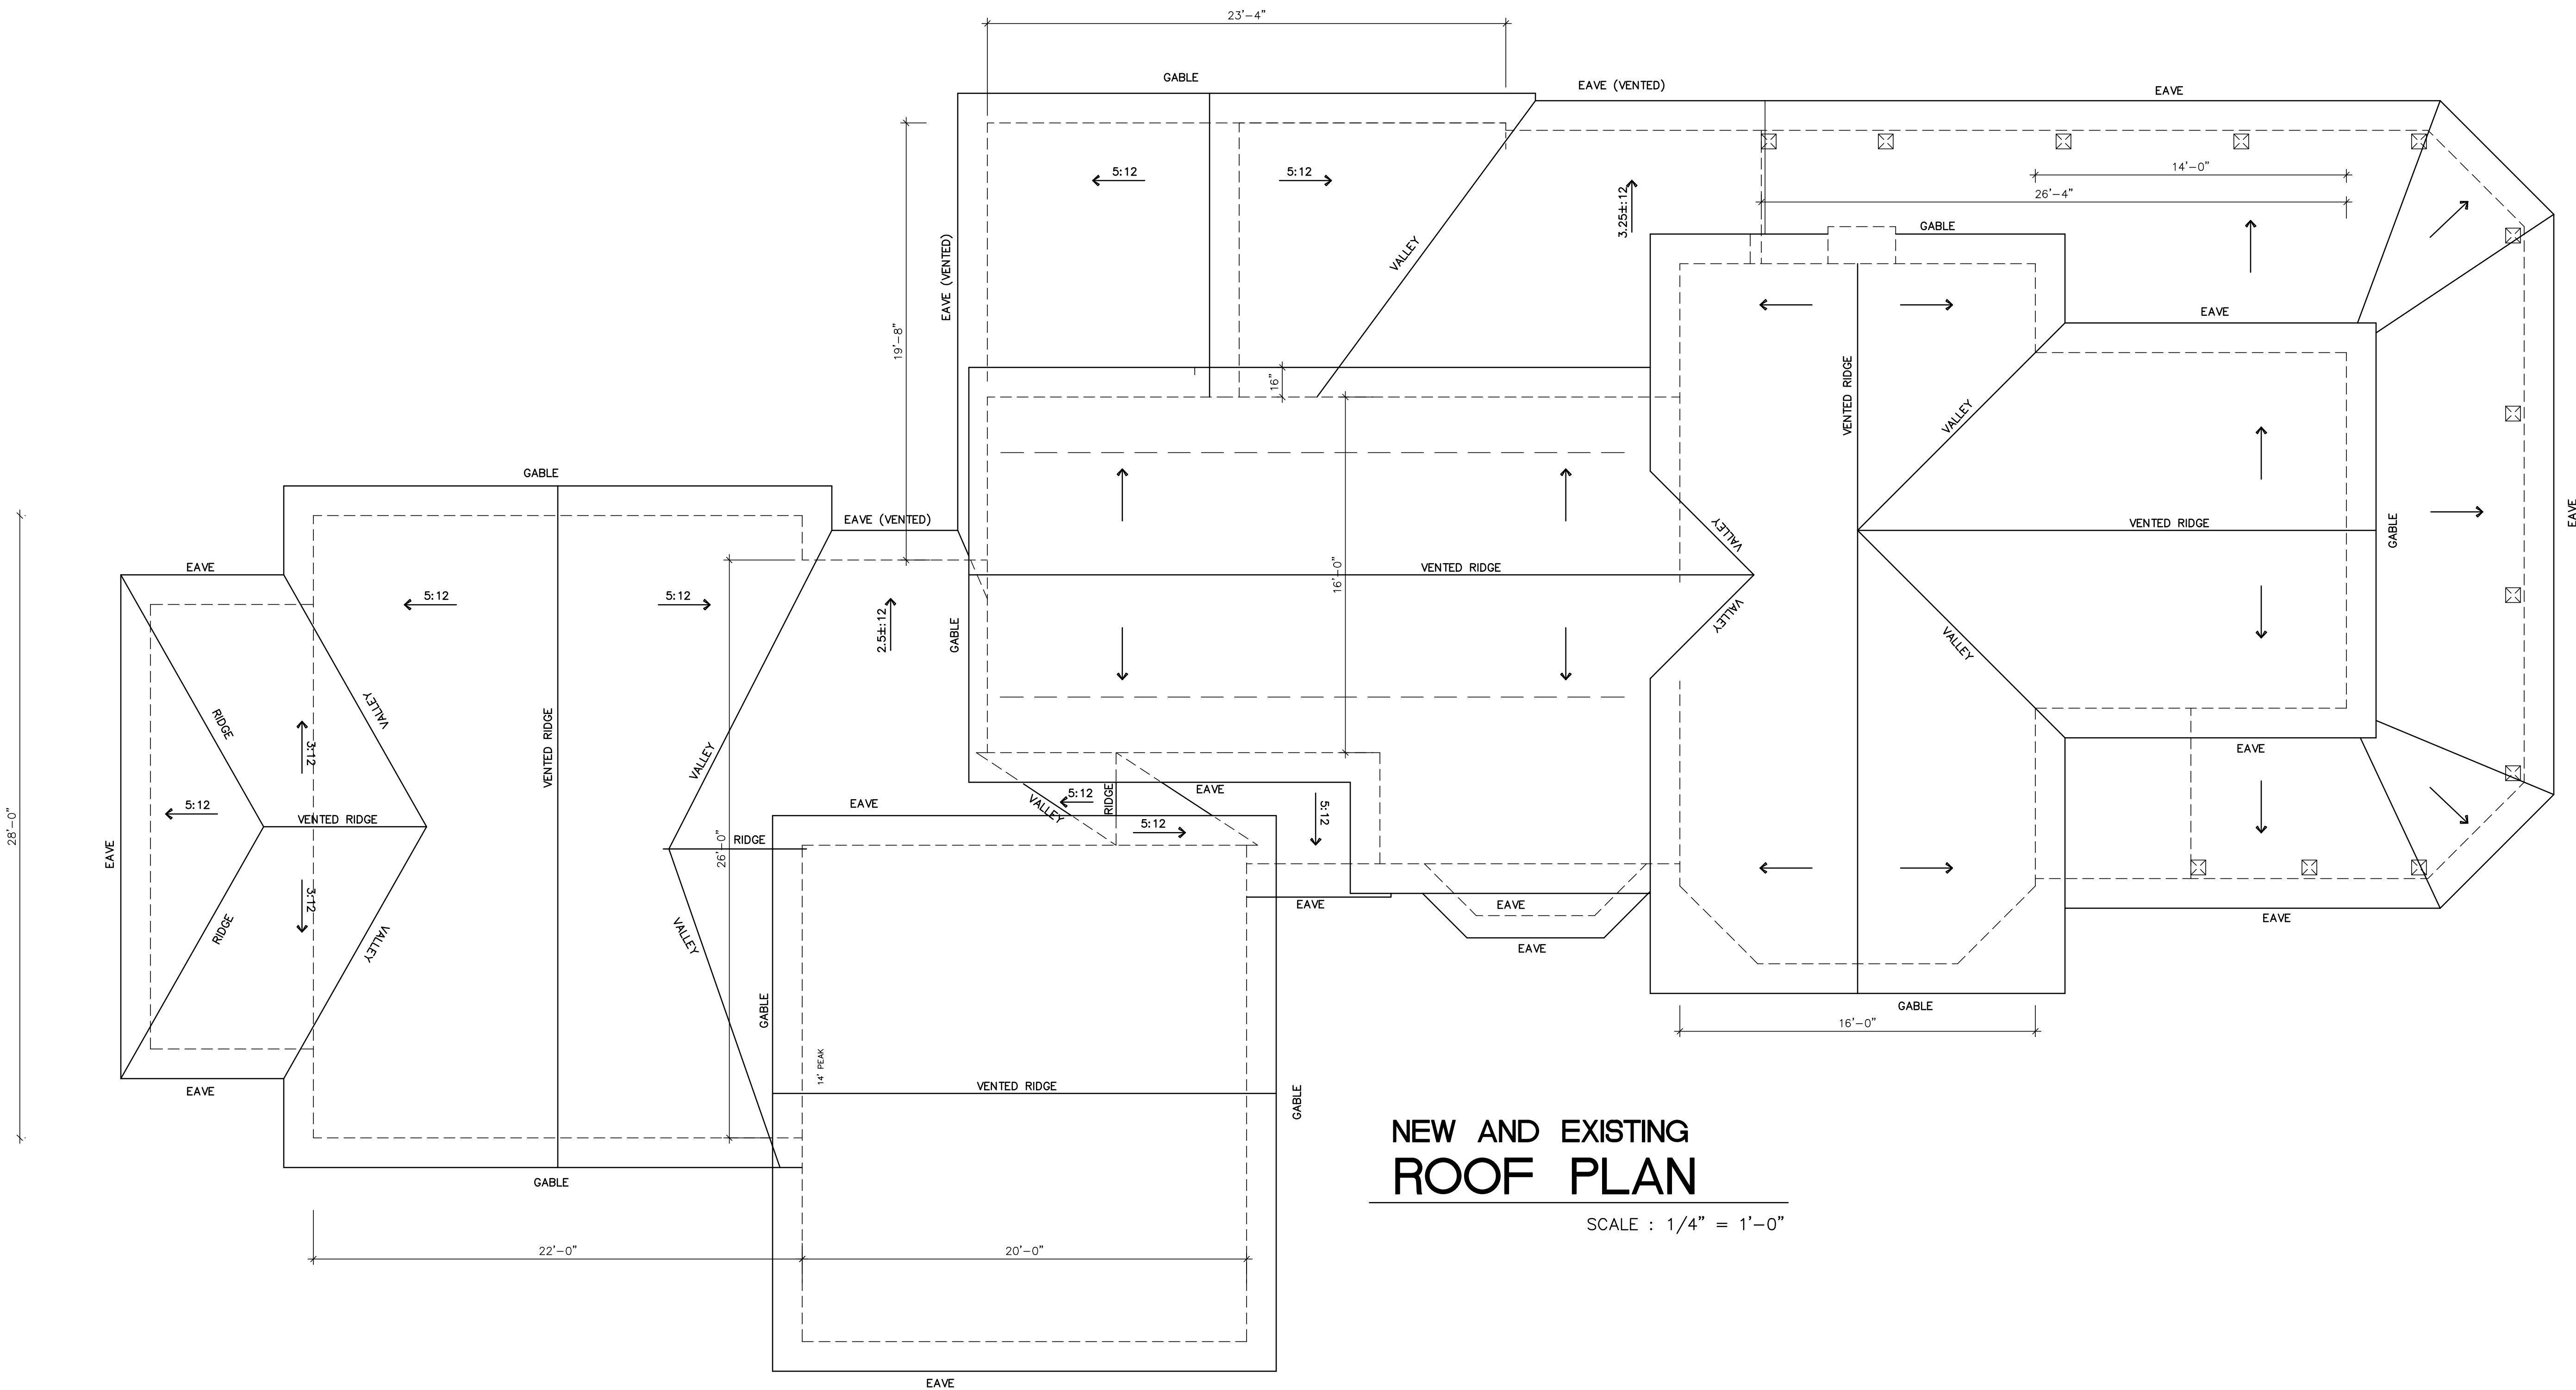

NEW AND EXISTING
ROOF PLAN

SCALE : 1/4" = 1'-0"

CONTRACTOR :
T.W.H. CONSTRUCTION
THOMAS HARTONG
PHONE 330-620-9321
Email -

DRAWN BY:
COSTLOW AND ASSOC.
1865 ARNDALE RD.
STOW, OHIO 44224
(330) 688-9500

DATE:
11-08-2023
2-20-2024

1 #
-- WITH ITEM #

OWNER - JOSEPH (MAX) & LAURINE MORENO, 440-463-5283
Email - maxmtex@gmail.com

HOUSE ADDITION PLAN

121 ELM ST., HUDSON, OHIO 44236
SUMMIT COUNTY, PP#3201510

R23-16

6

OF #









