



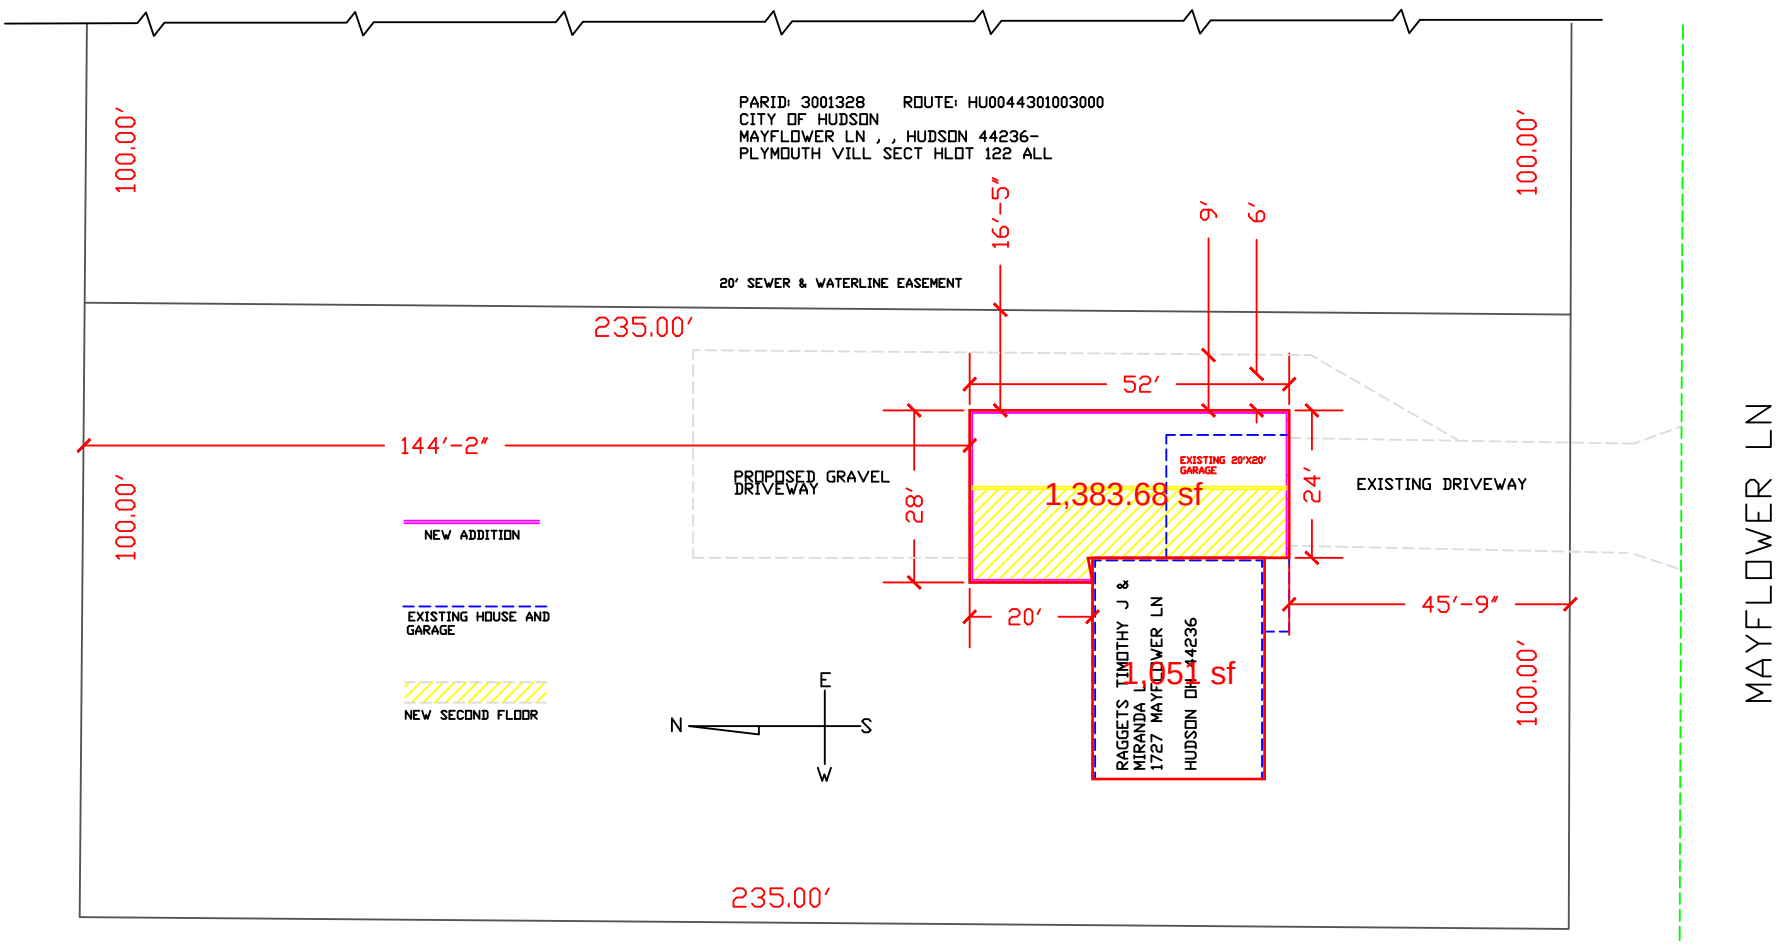


PLOT PLAN
SCALE 1"=20'



ADDITION FOR THE RAGGETS RESIDENT 1727 MAYFLOWER LN HUDSON, OH		
SCALE	1"=20"	DRAWN BY Premier Decks
		DRAWING NUMBER

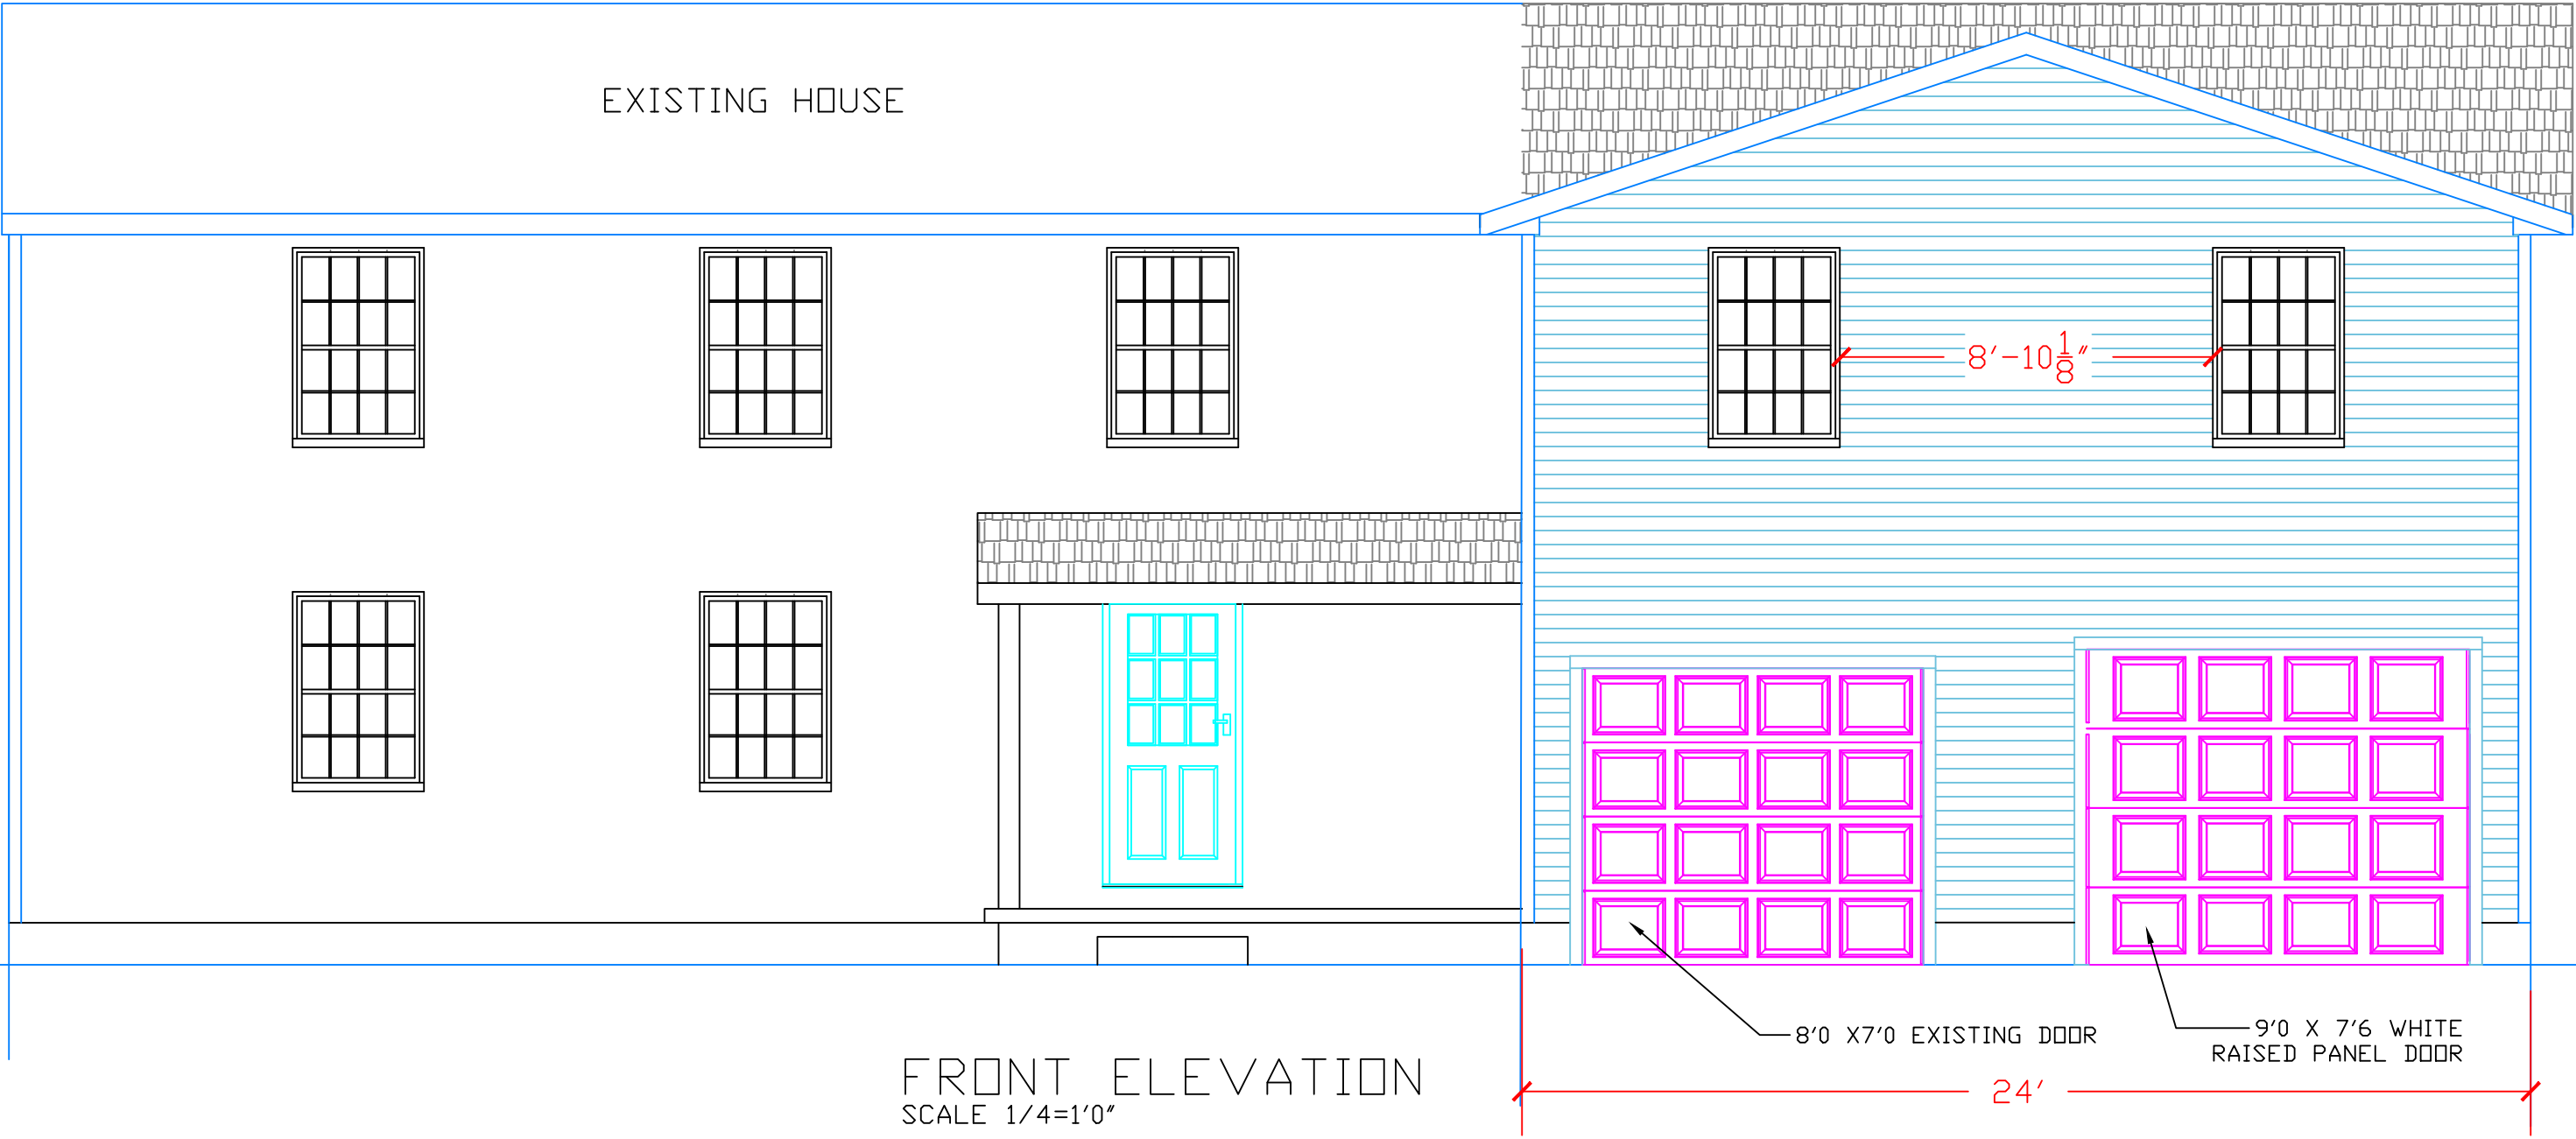


NEW WINDOWS TO MATCH
EXISTING AS CLOSE AS
POSSIBLE.
TRIM AROUND NEW WINDOWS
TO MATCH EXISTING.
NEW ROOF STEPPED IN TO
MATCH EXISTING AS
CLOSE AS POSSIBLE.
REMOVE AND REPLACE EXISTING
3 3/4 ALUMINUM SIDING WITH
CERTAINEED MONOGRAM
DOUBLE 4" VINYL SIDING.

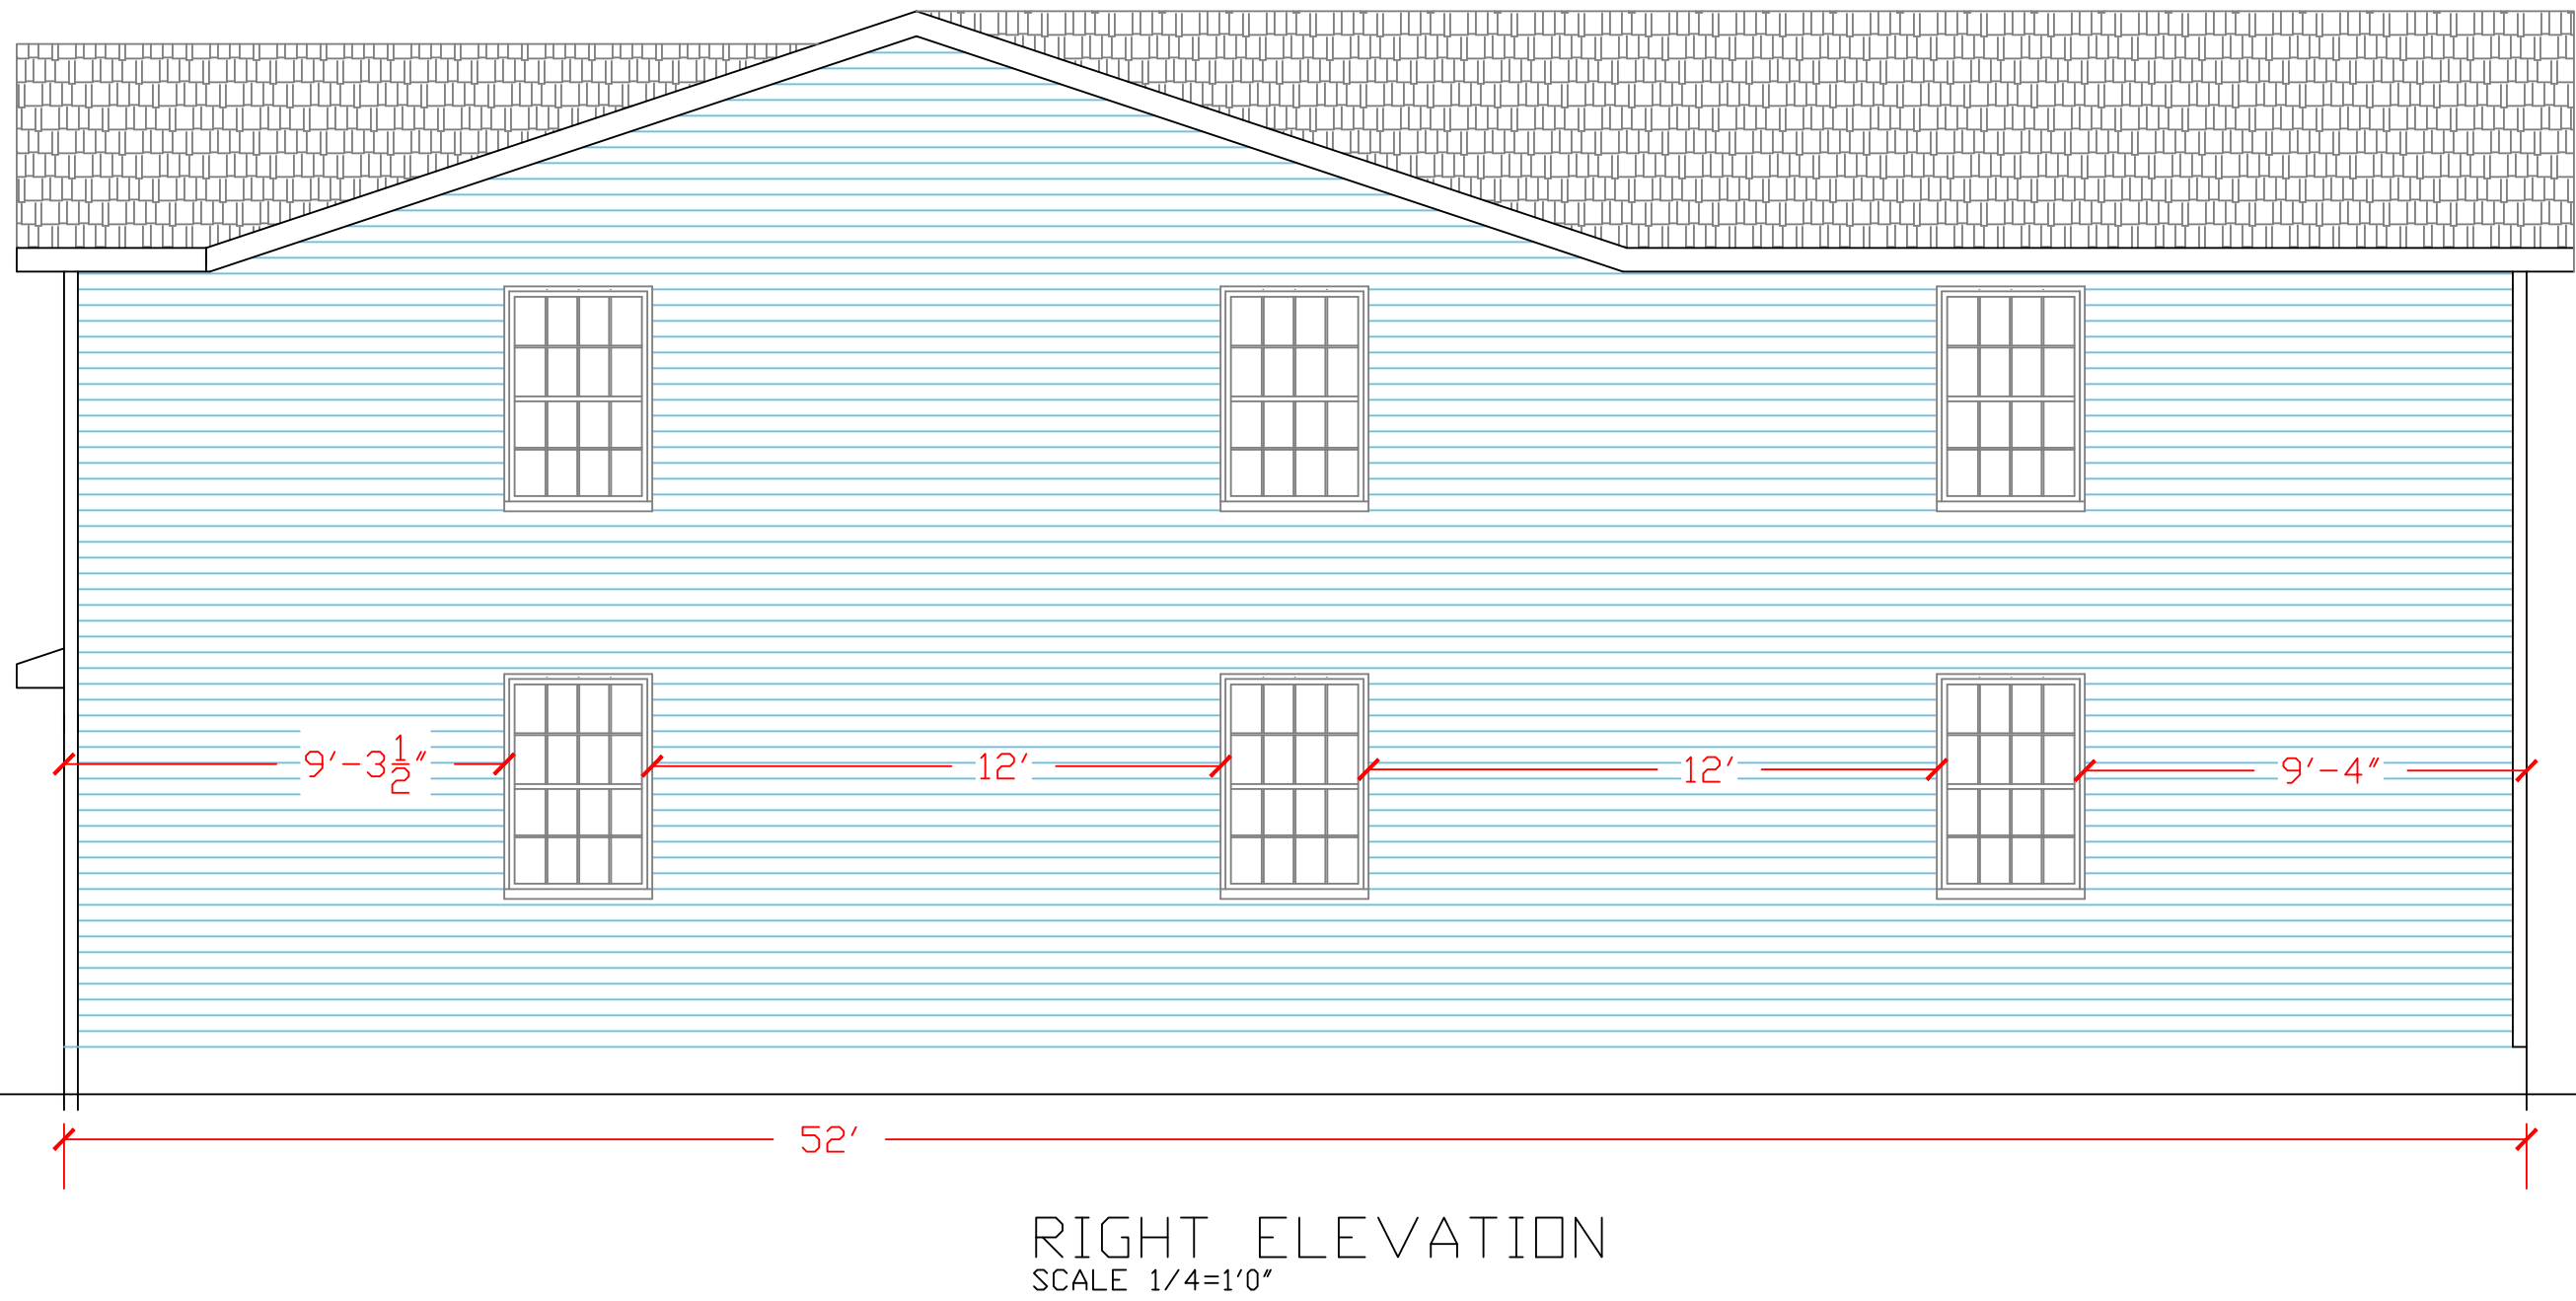


ADDITION FOR THE RAGGETS RESIDENT 1727 MAYFLOWER LN HUDSON, OHIO		
SCALE	1/4" = 1'0"	DRAWN BY JEFF RAGGETS
DRAWING NUMBER 1 OF 6		

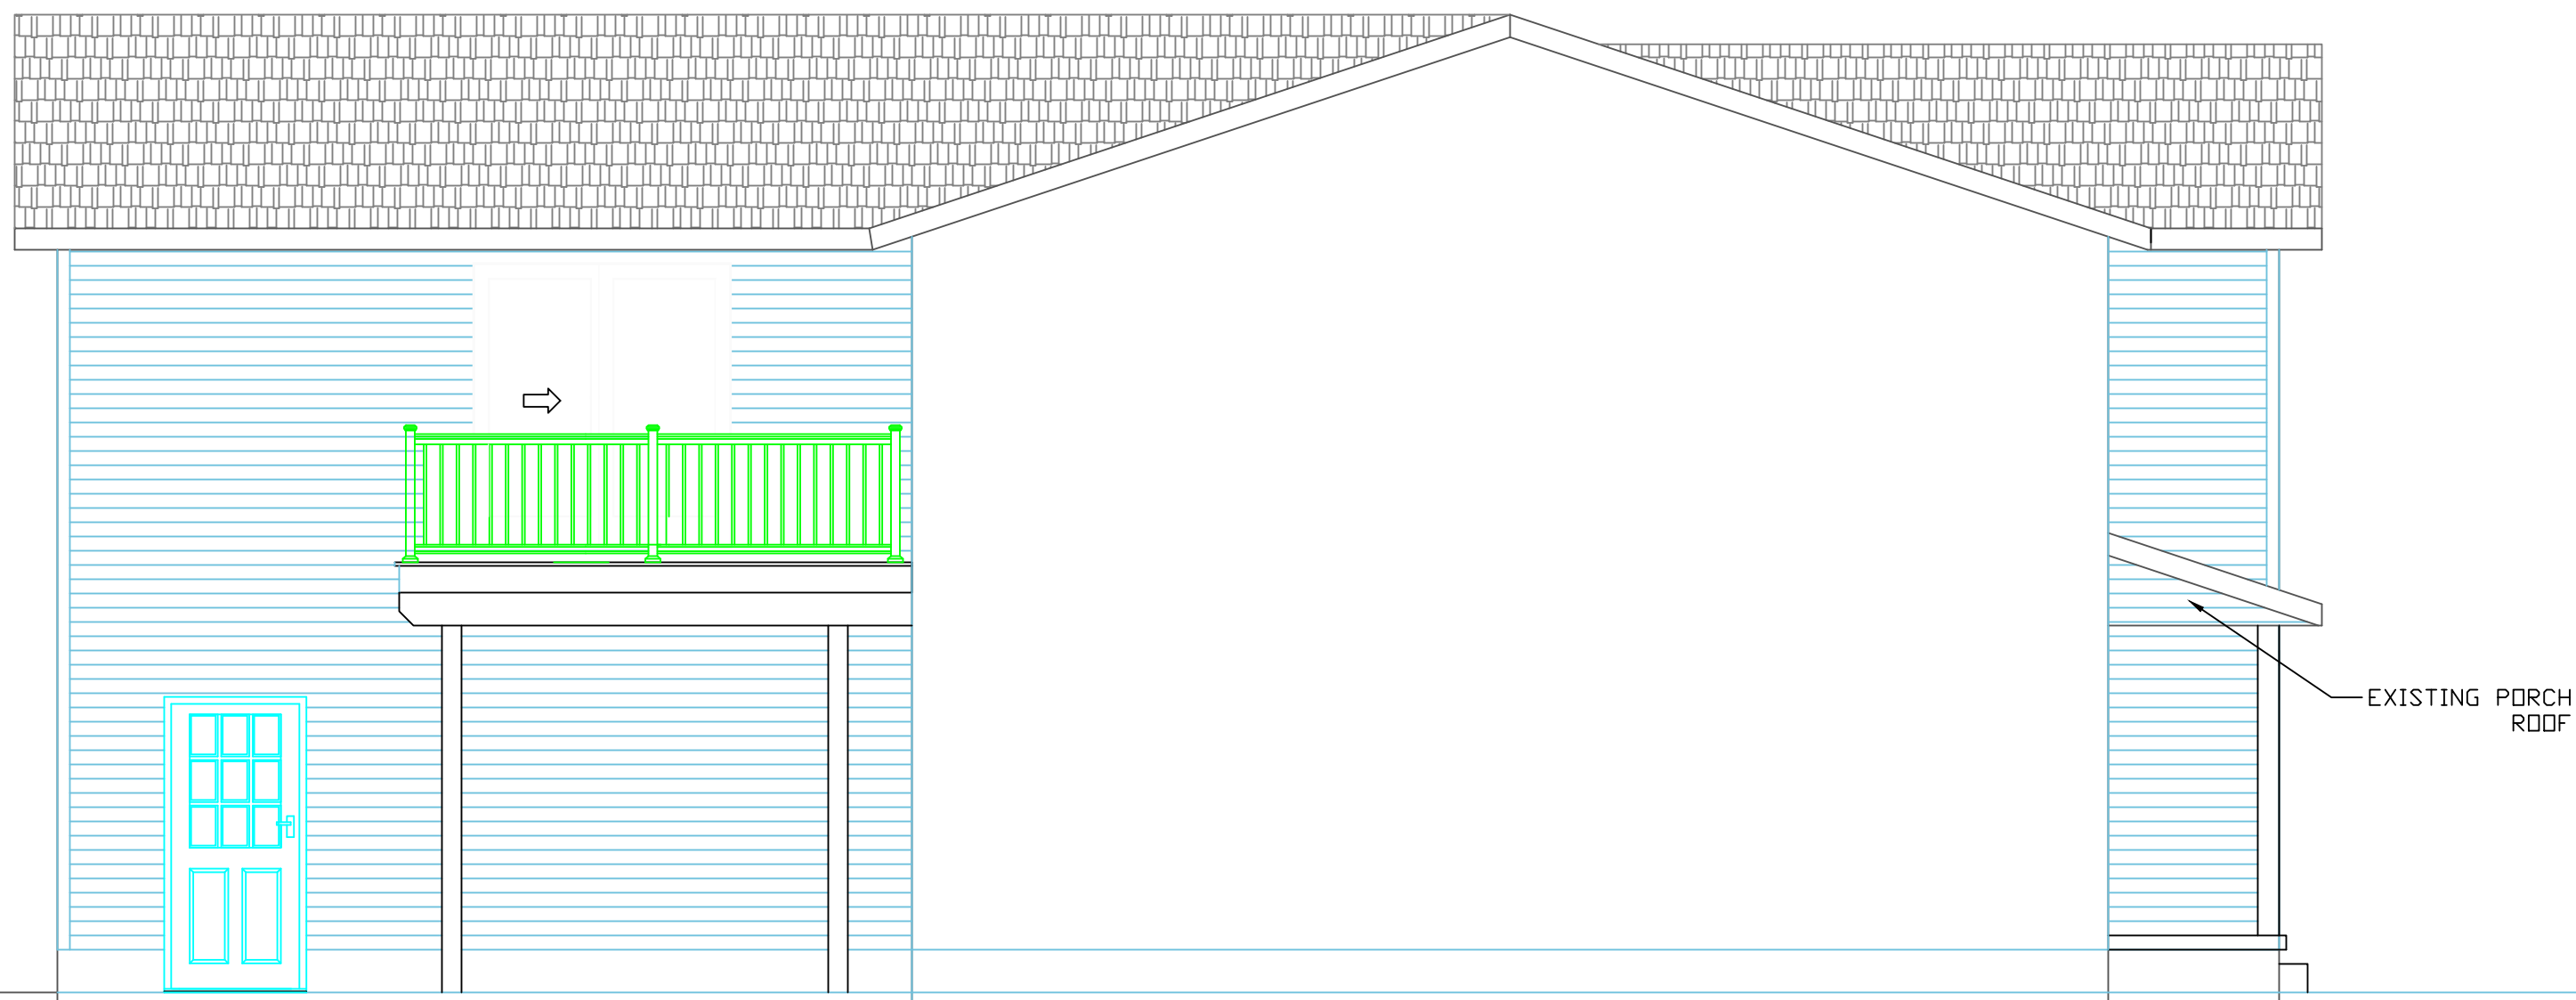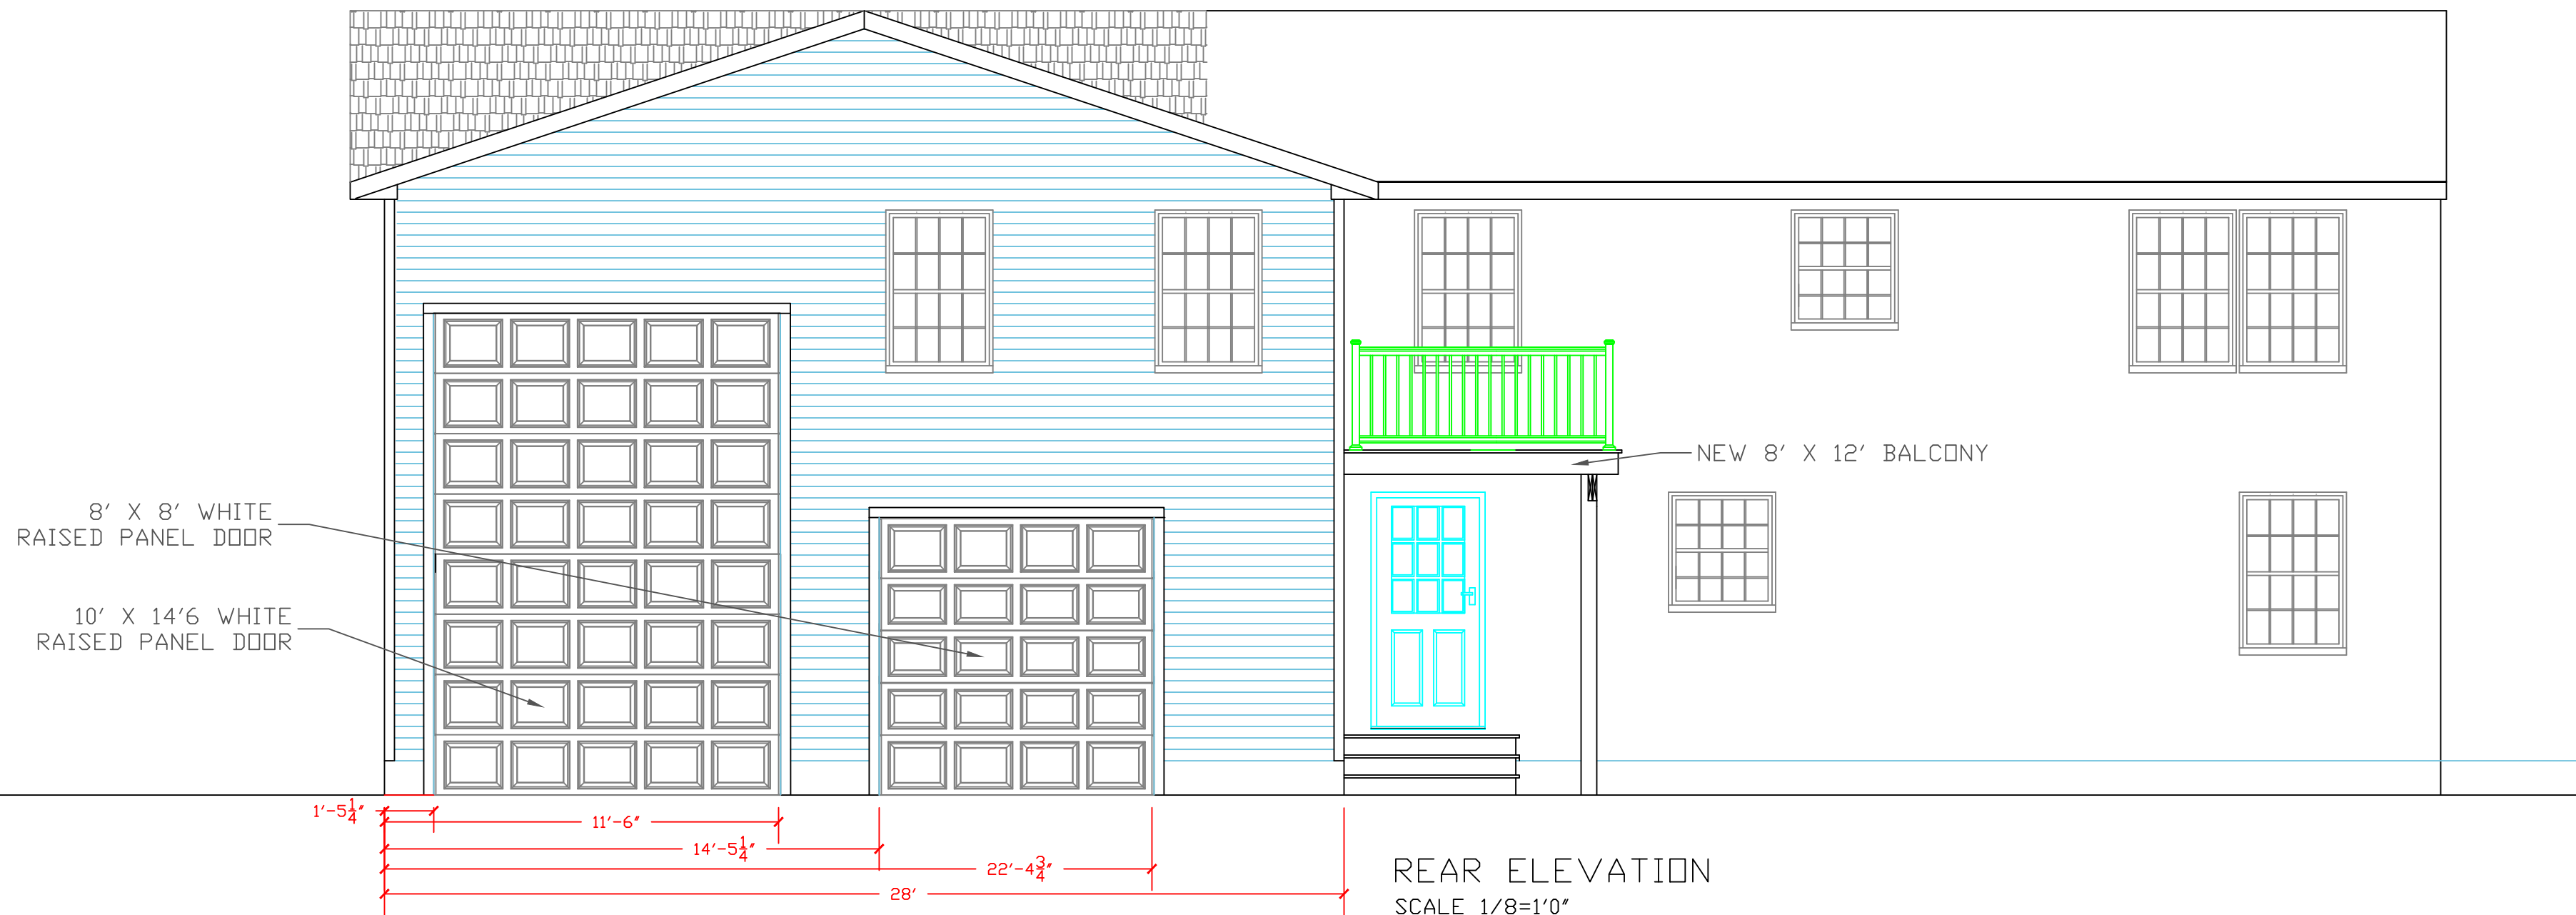

ADDITION FOR THE RAGGETS RESIDENT 1727 MAYFLOWER LN HUDSON, OHIO		
SCALE	1/4" = 1'0"	DRAWN BY JEFF RAGGETS
DRAWING NUMBER 1 OF 6		

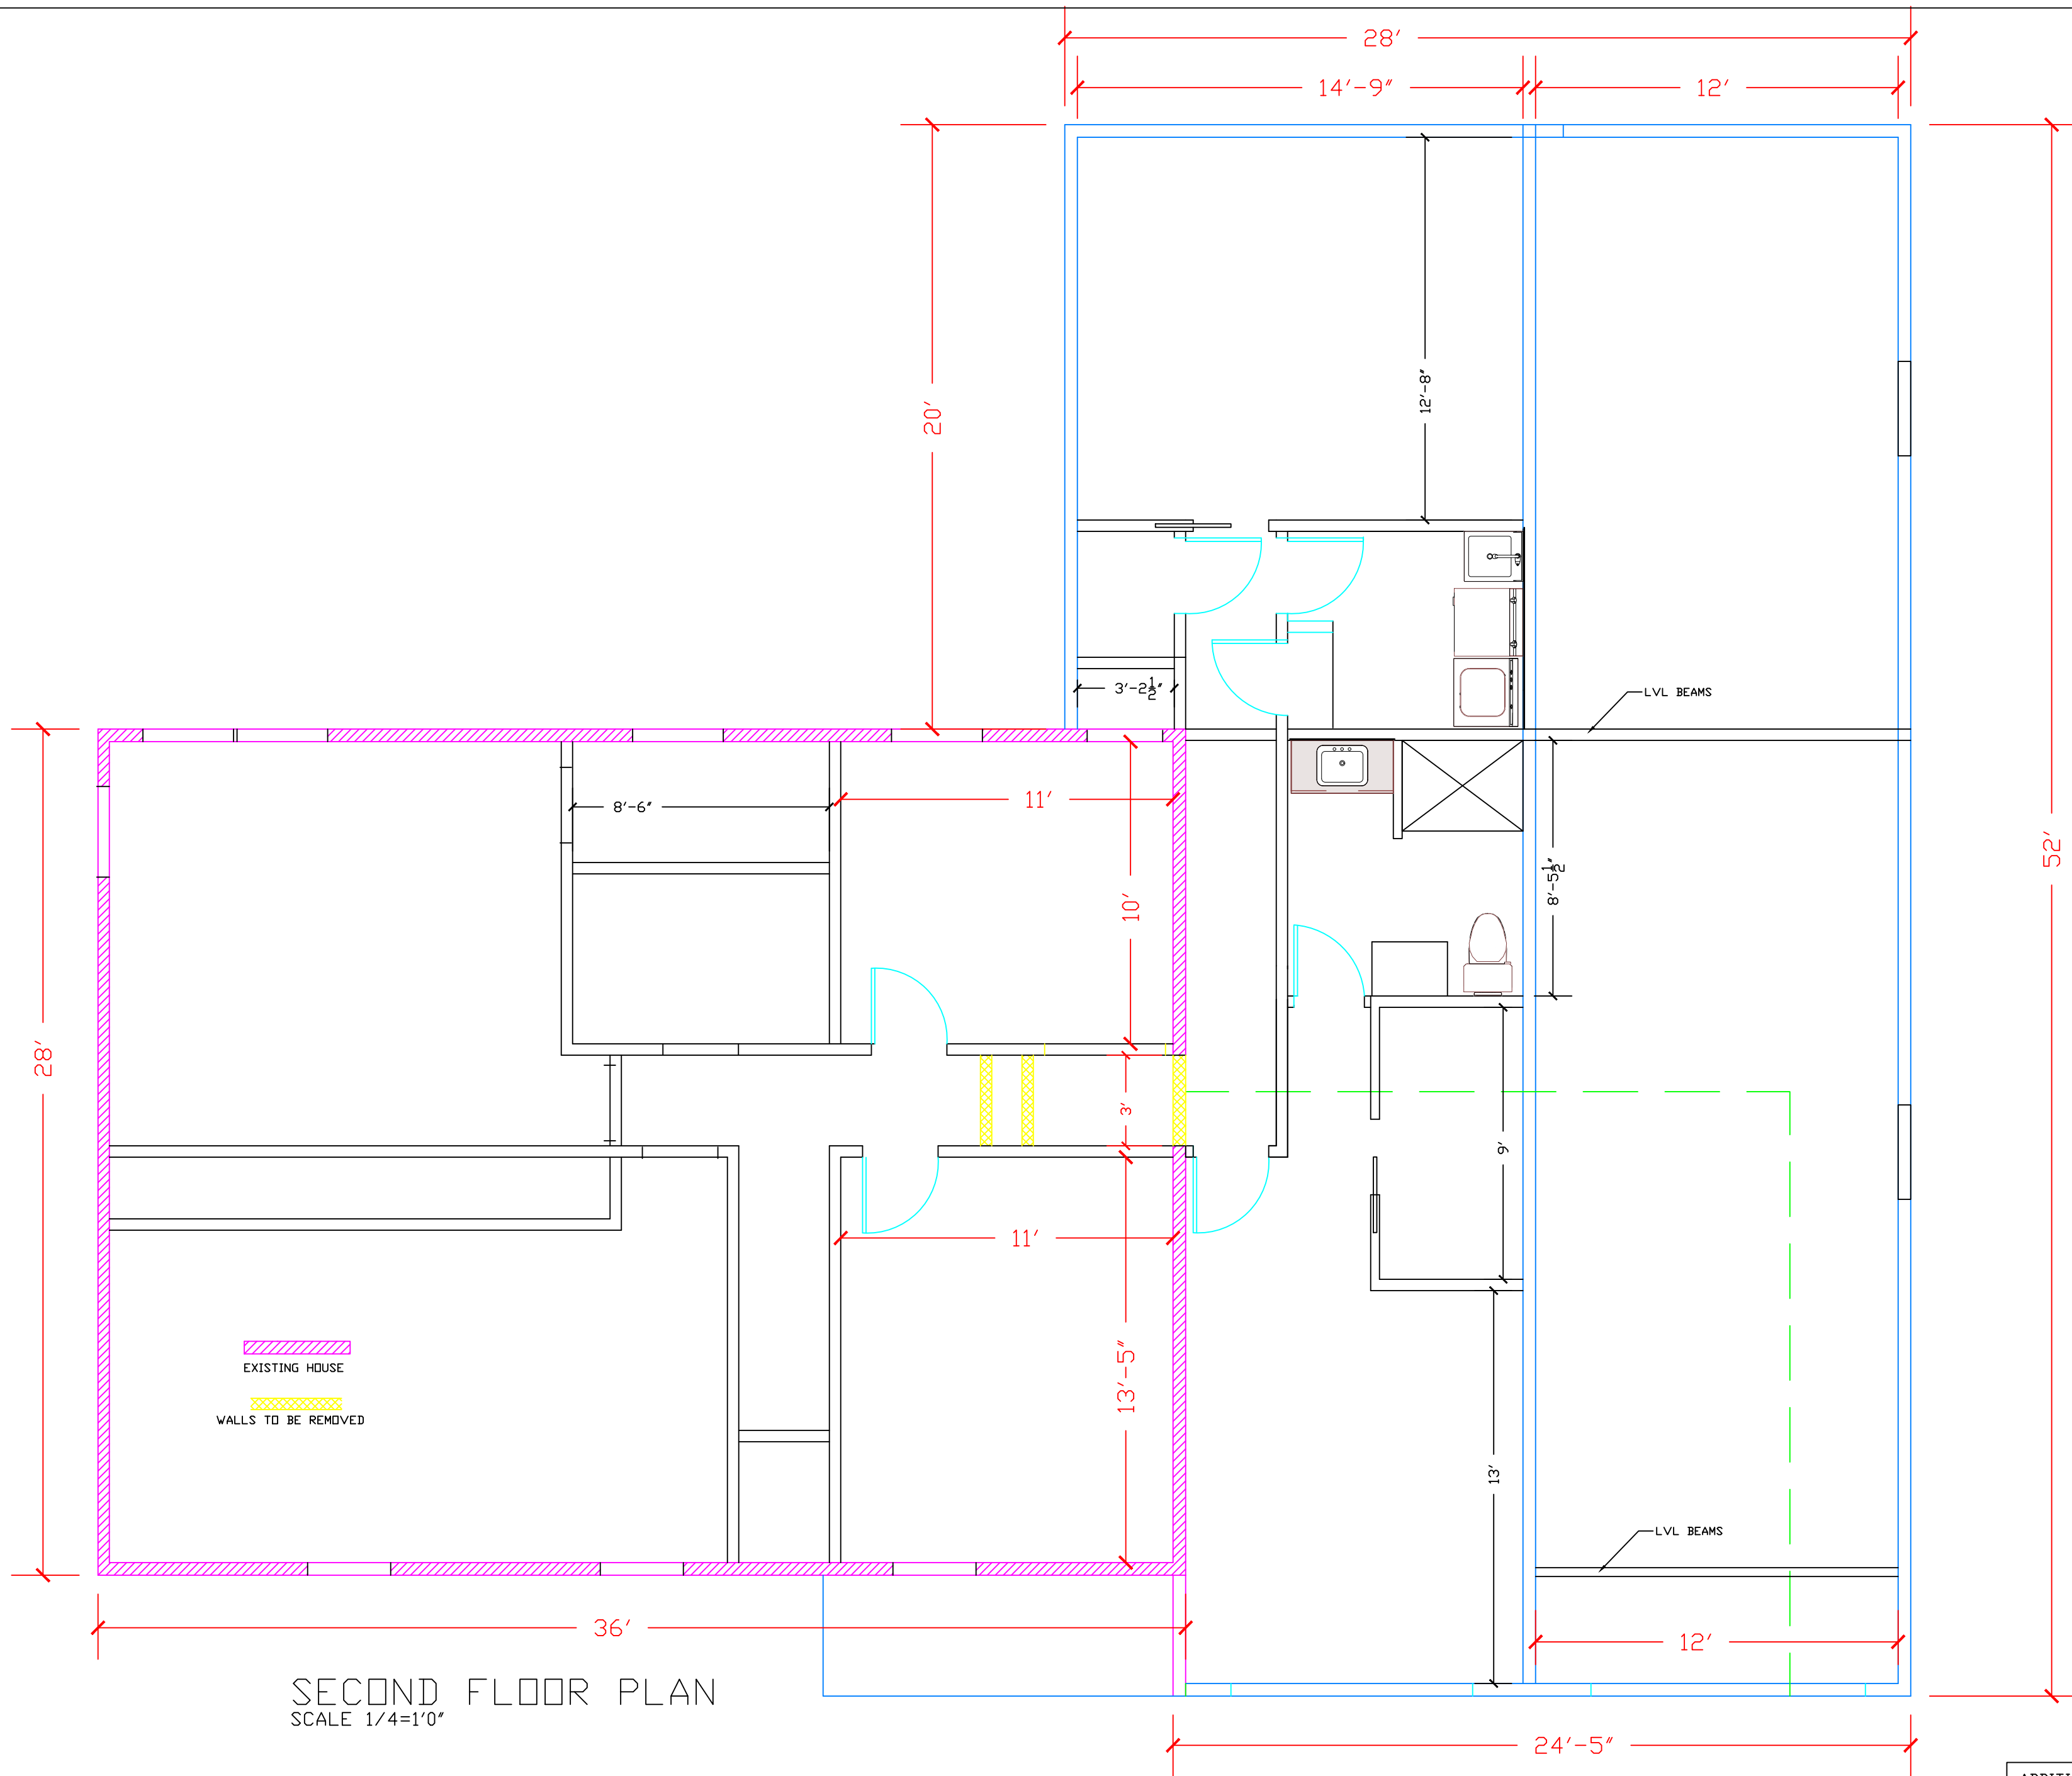

ADDITION FOR THE RAGGETS RESIDENT 1727 MAYFLOWER LN HUDSON, OHIO		
SCALE	1/4" = 1'0"	DRAWN BY JEFF RAGGETS
DRAWING NUMBER		

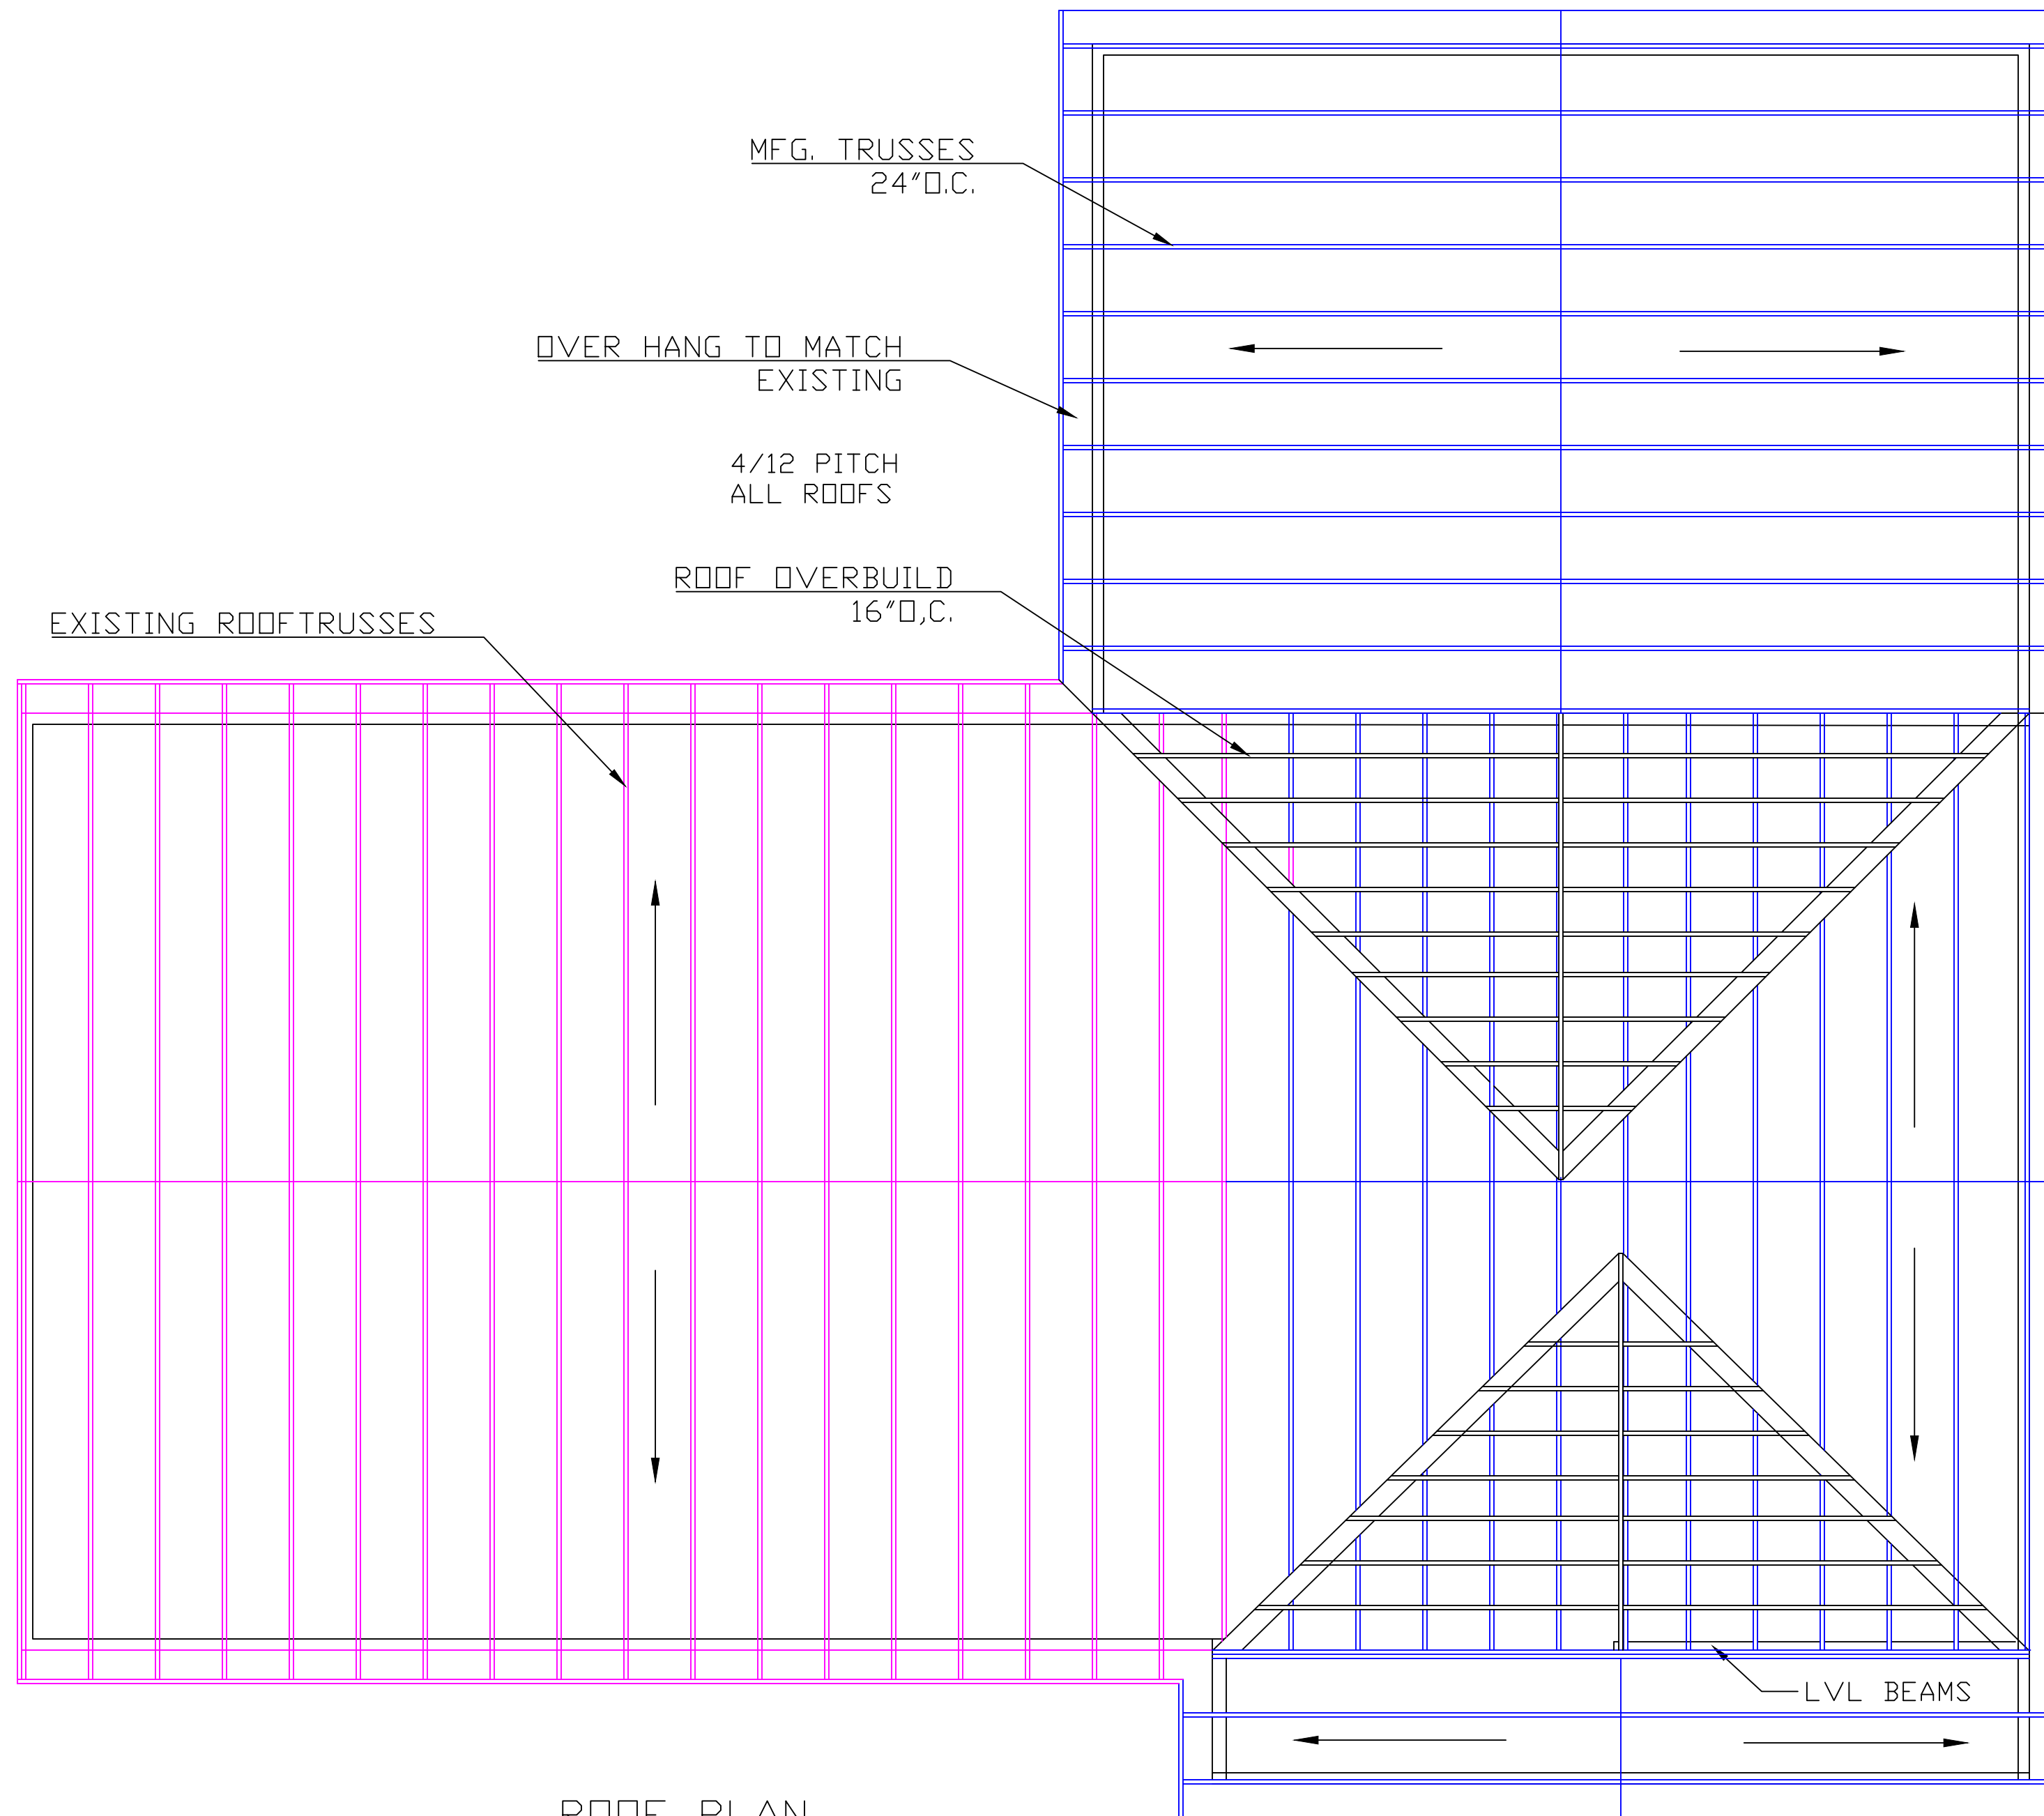

ROOF PLAN
SCALE 1/4"=1'0"

ADDITION FOR THE RAGGETS RESIDENT 1727 MAYFLOWER LN HUDSON, OHIO		
SCALE	1/4" = 1'0"	DRAWN BY JEFF RAGGETS
		DRAWING NUMBER





PASSPORT
SL SERIES





