


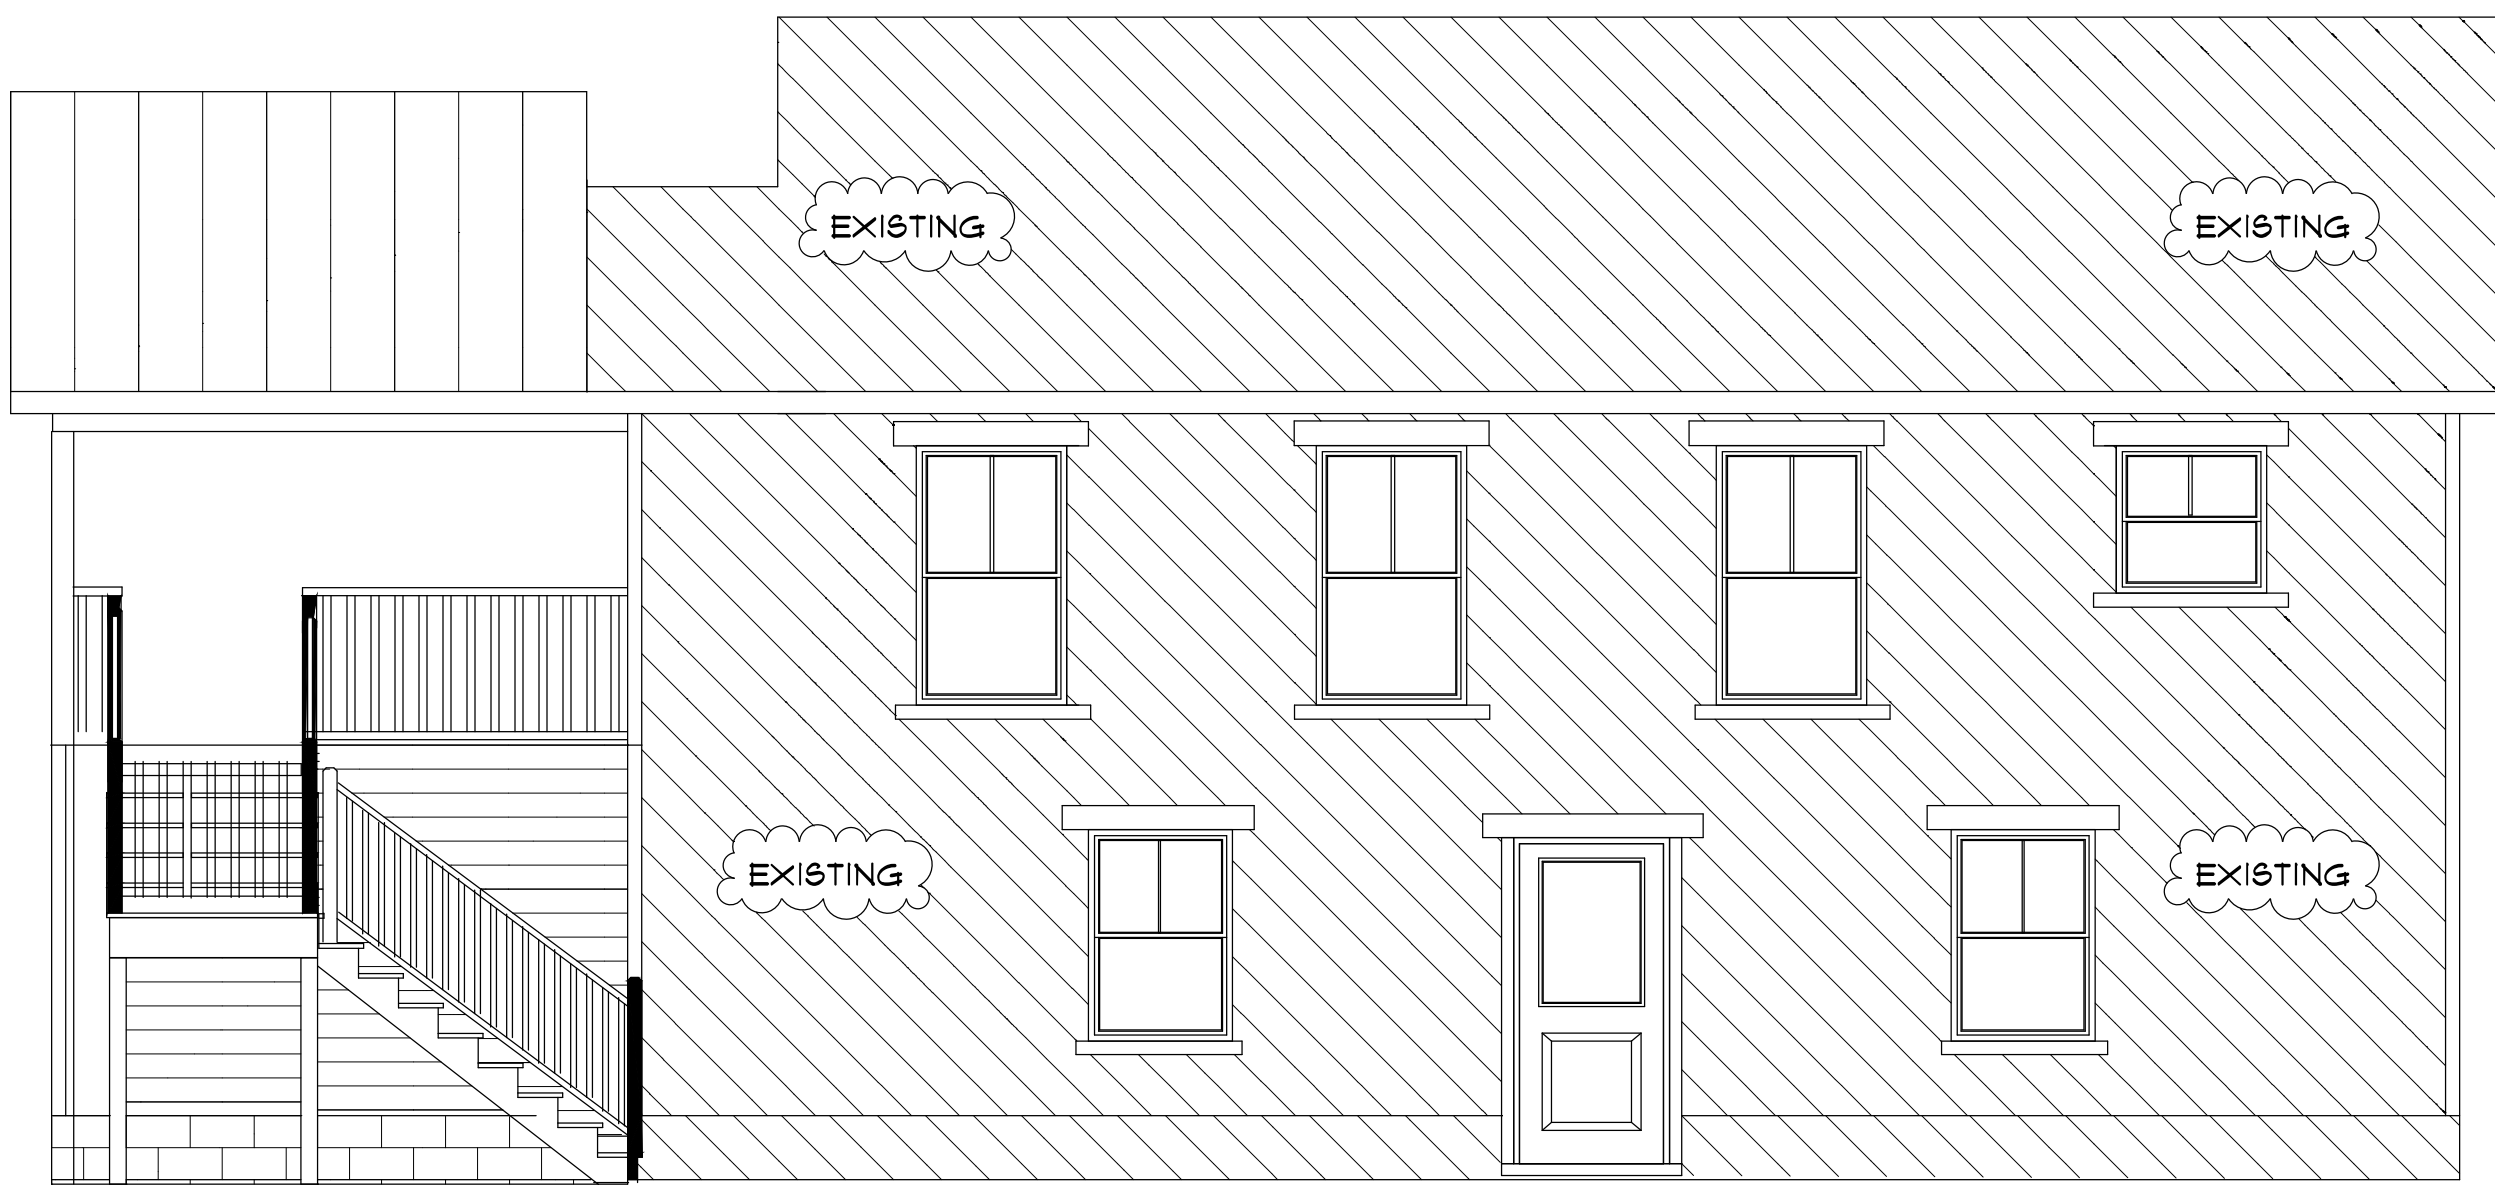



REAR ELEVATION
SCALE: 1/4" = 1'-0"




LEFT ELEVATION
SCALE: 1/4" = 1'-0"




RIGHT ELEVATION
SCALE: 1/4" = 1'-0"

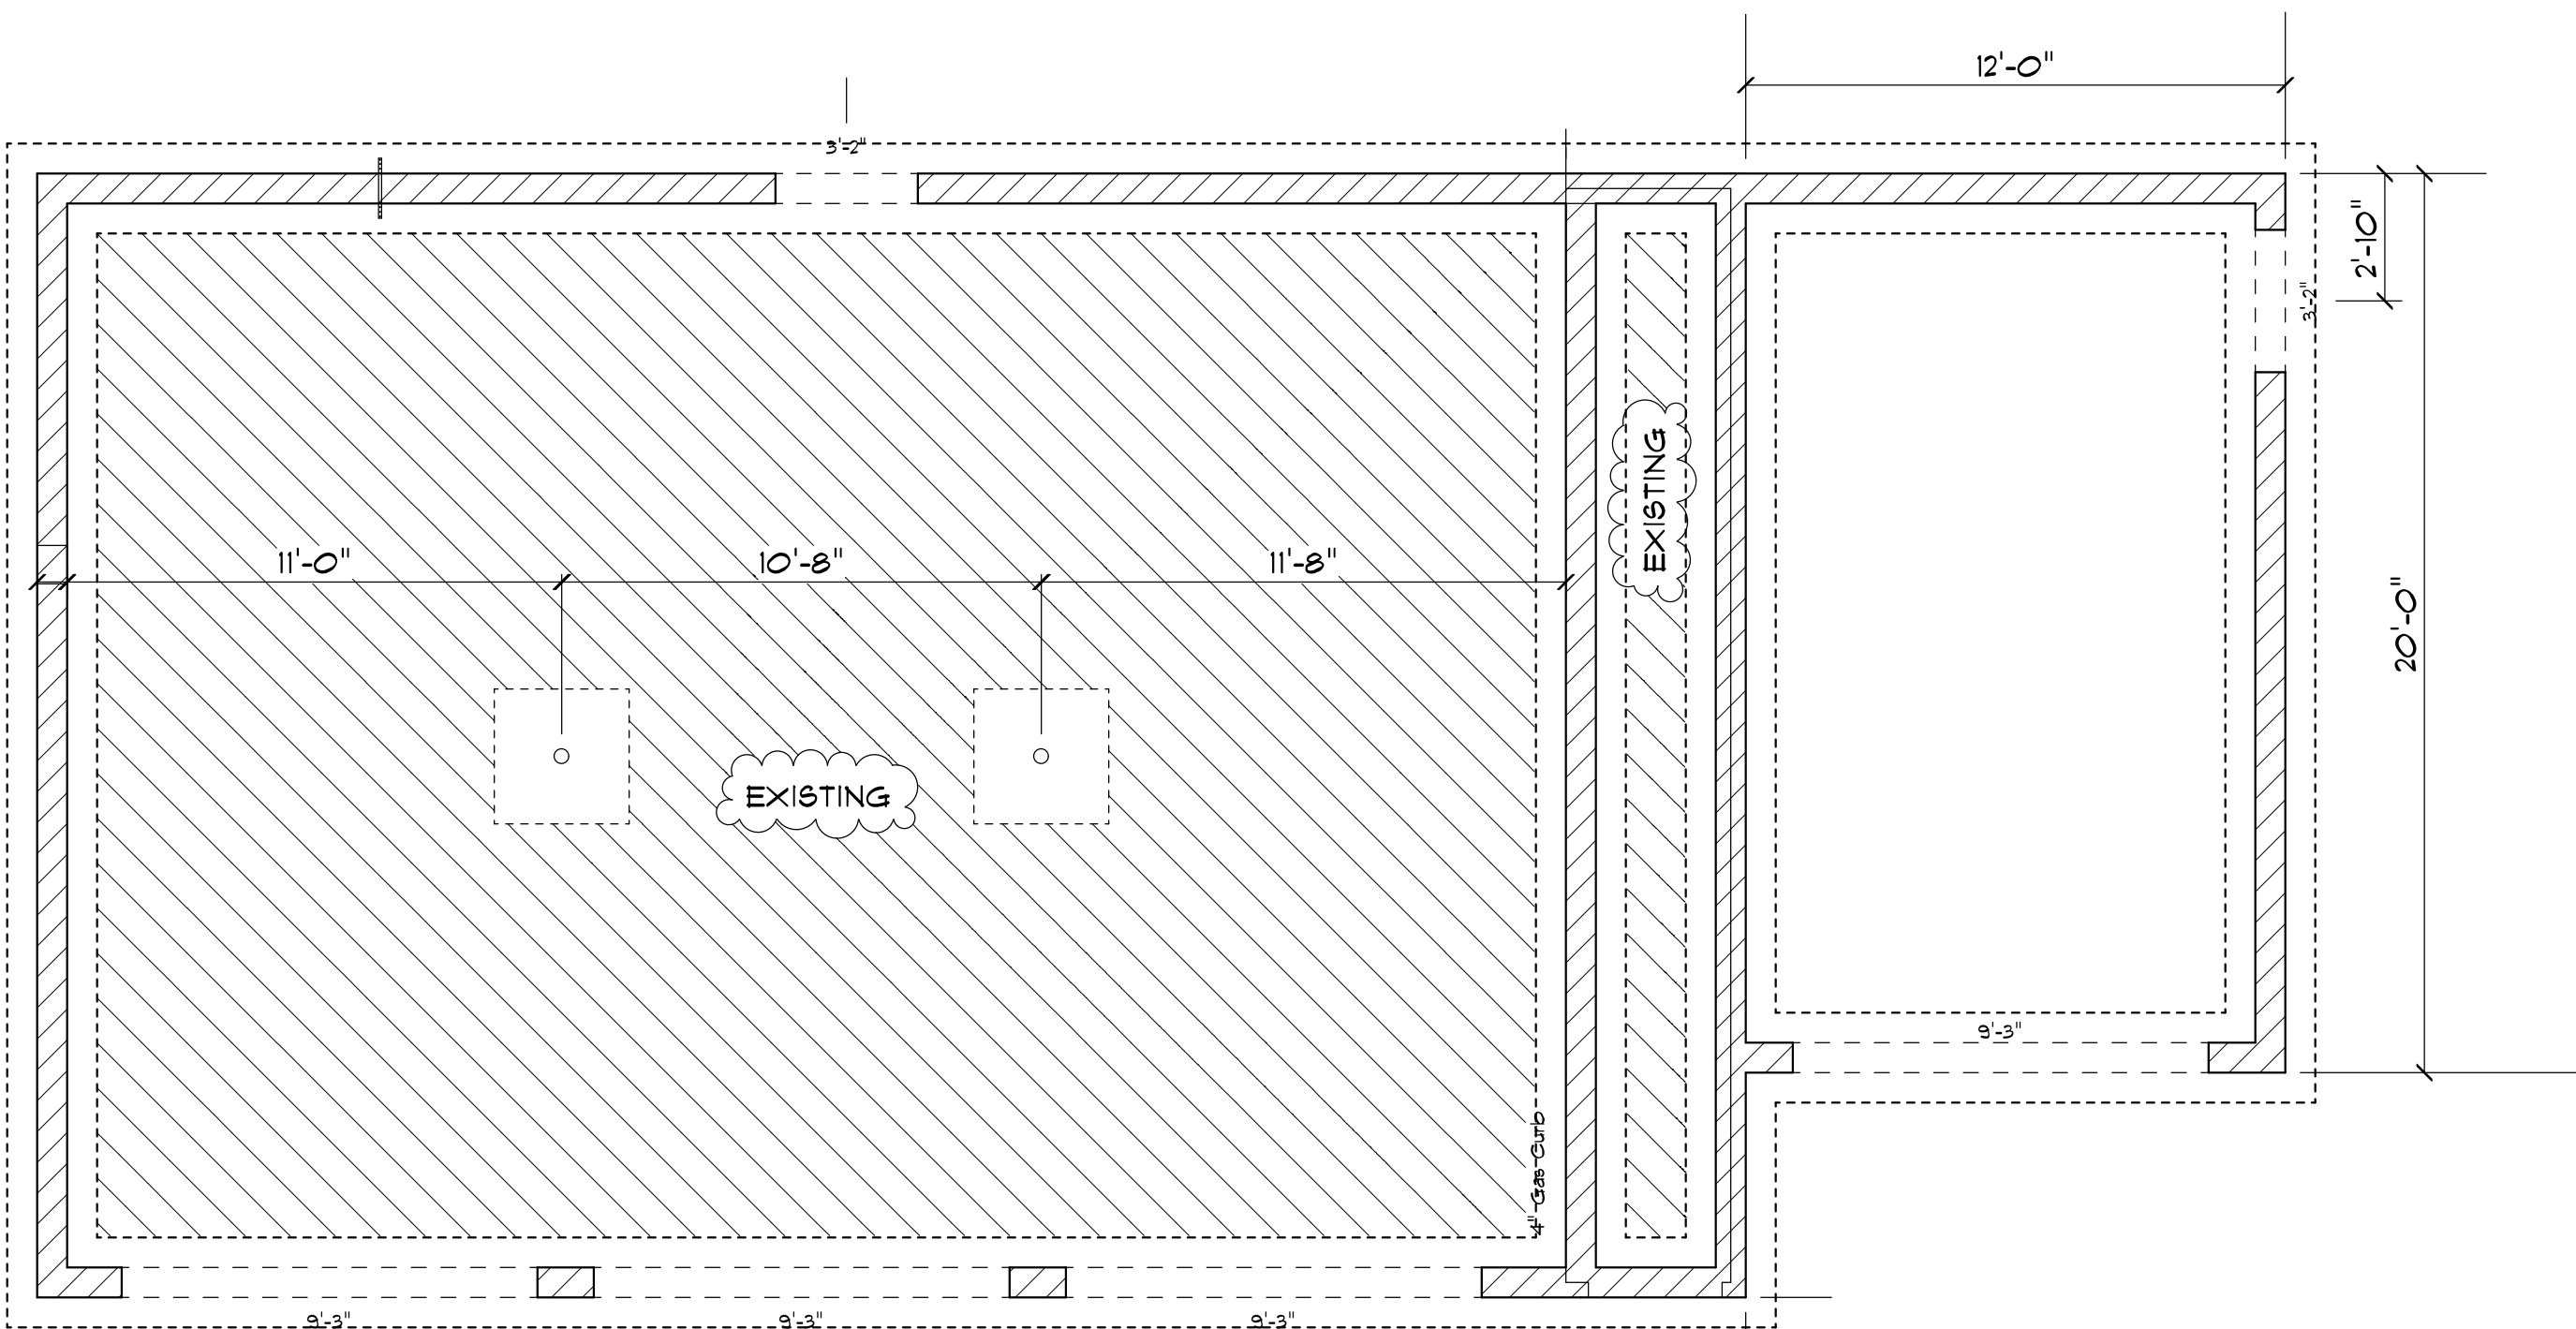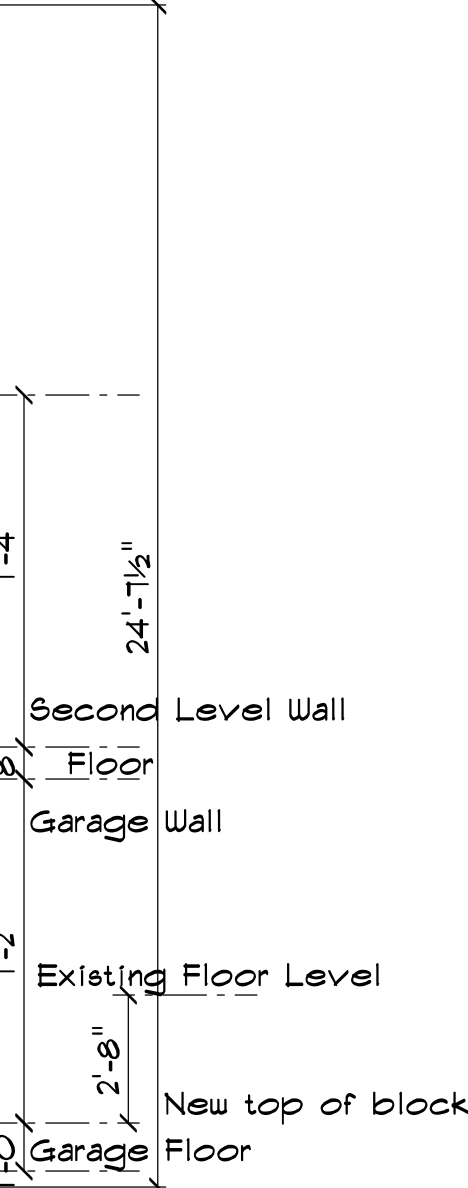


FOUNDATION PLAN
SCALE: 1/4" = 1'-0"

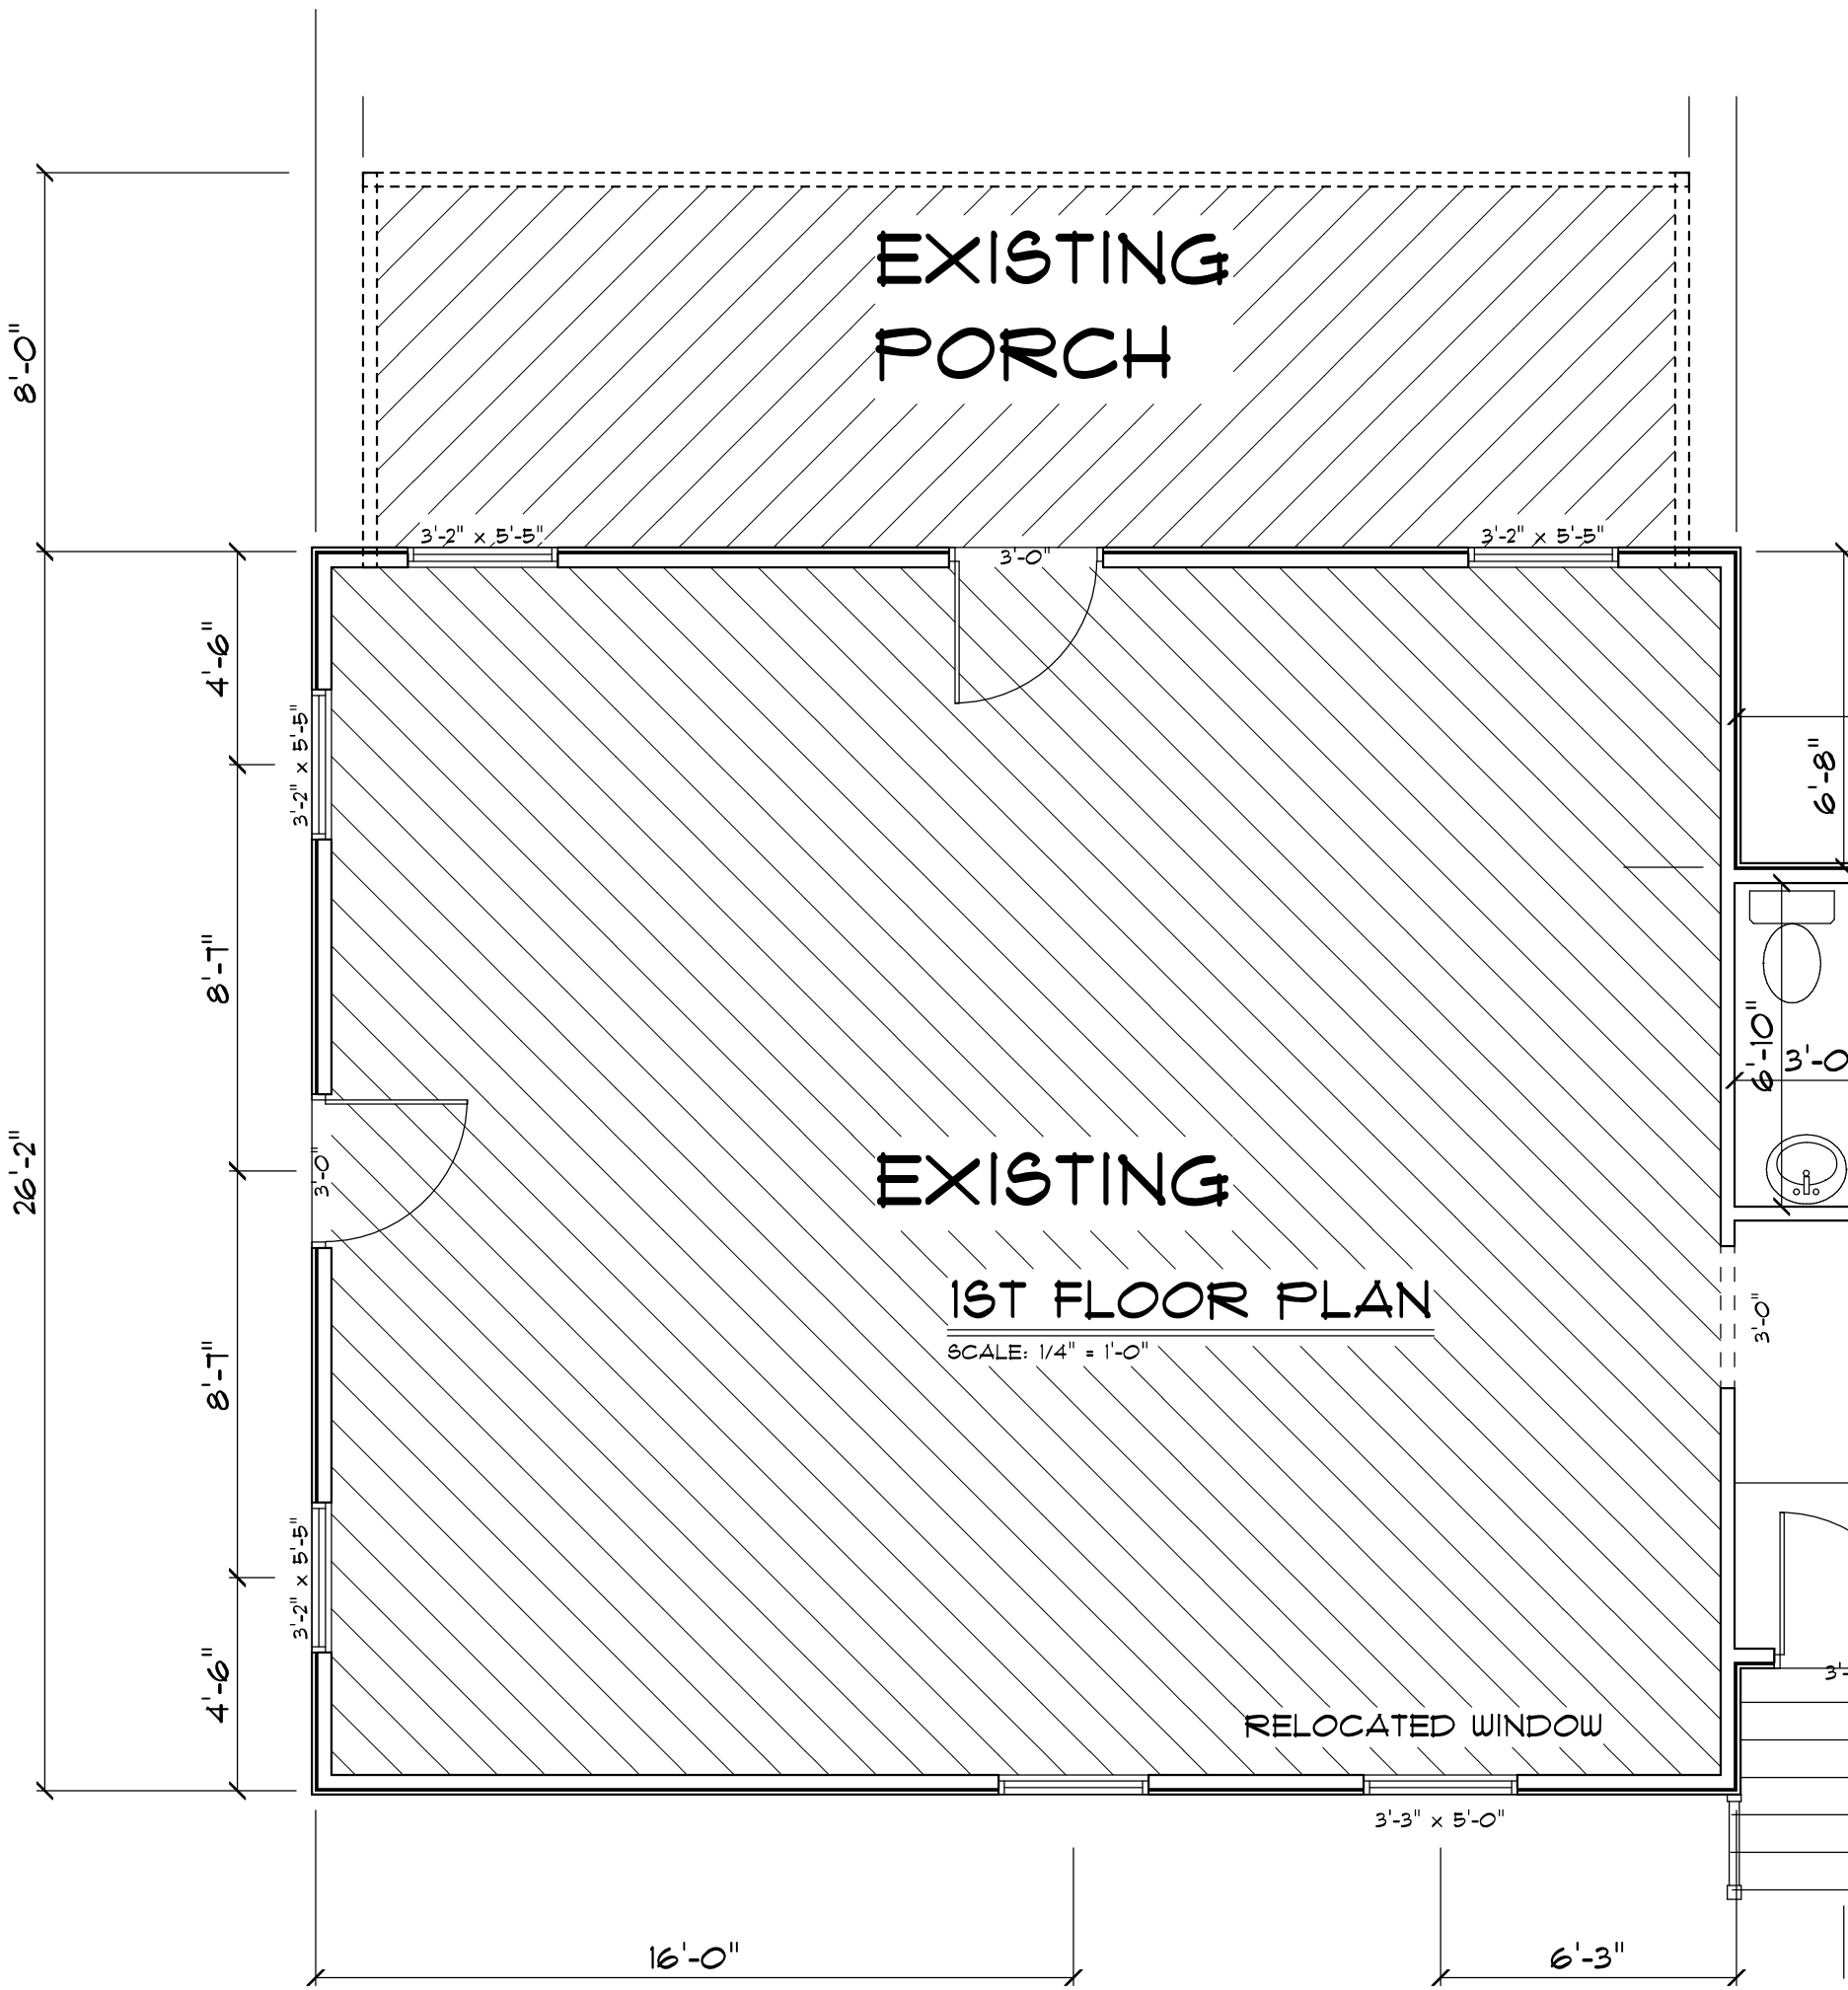

EXISTING
1ST FLOOR PLAN
SCALE: 1/4" = 1'-0"

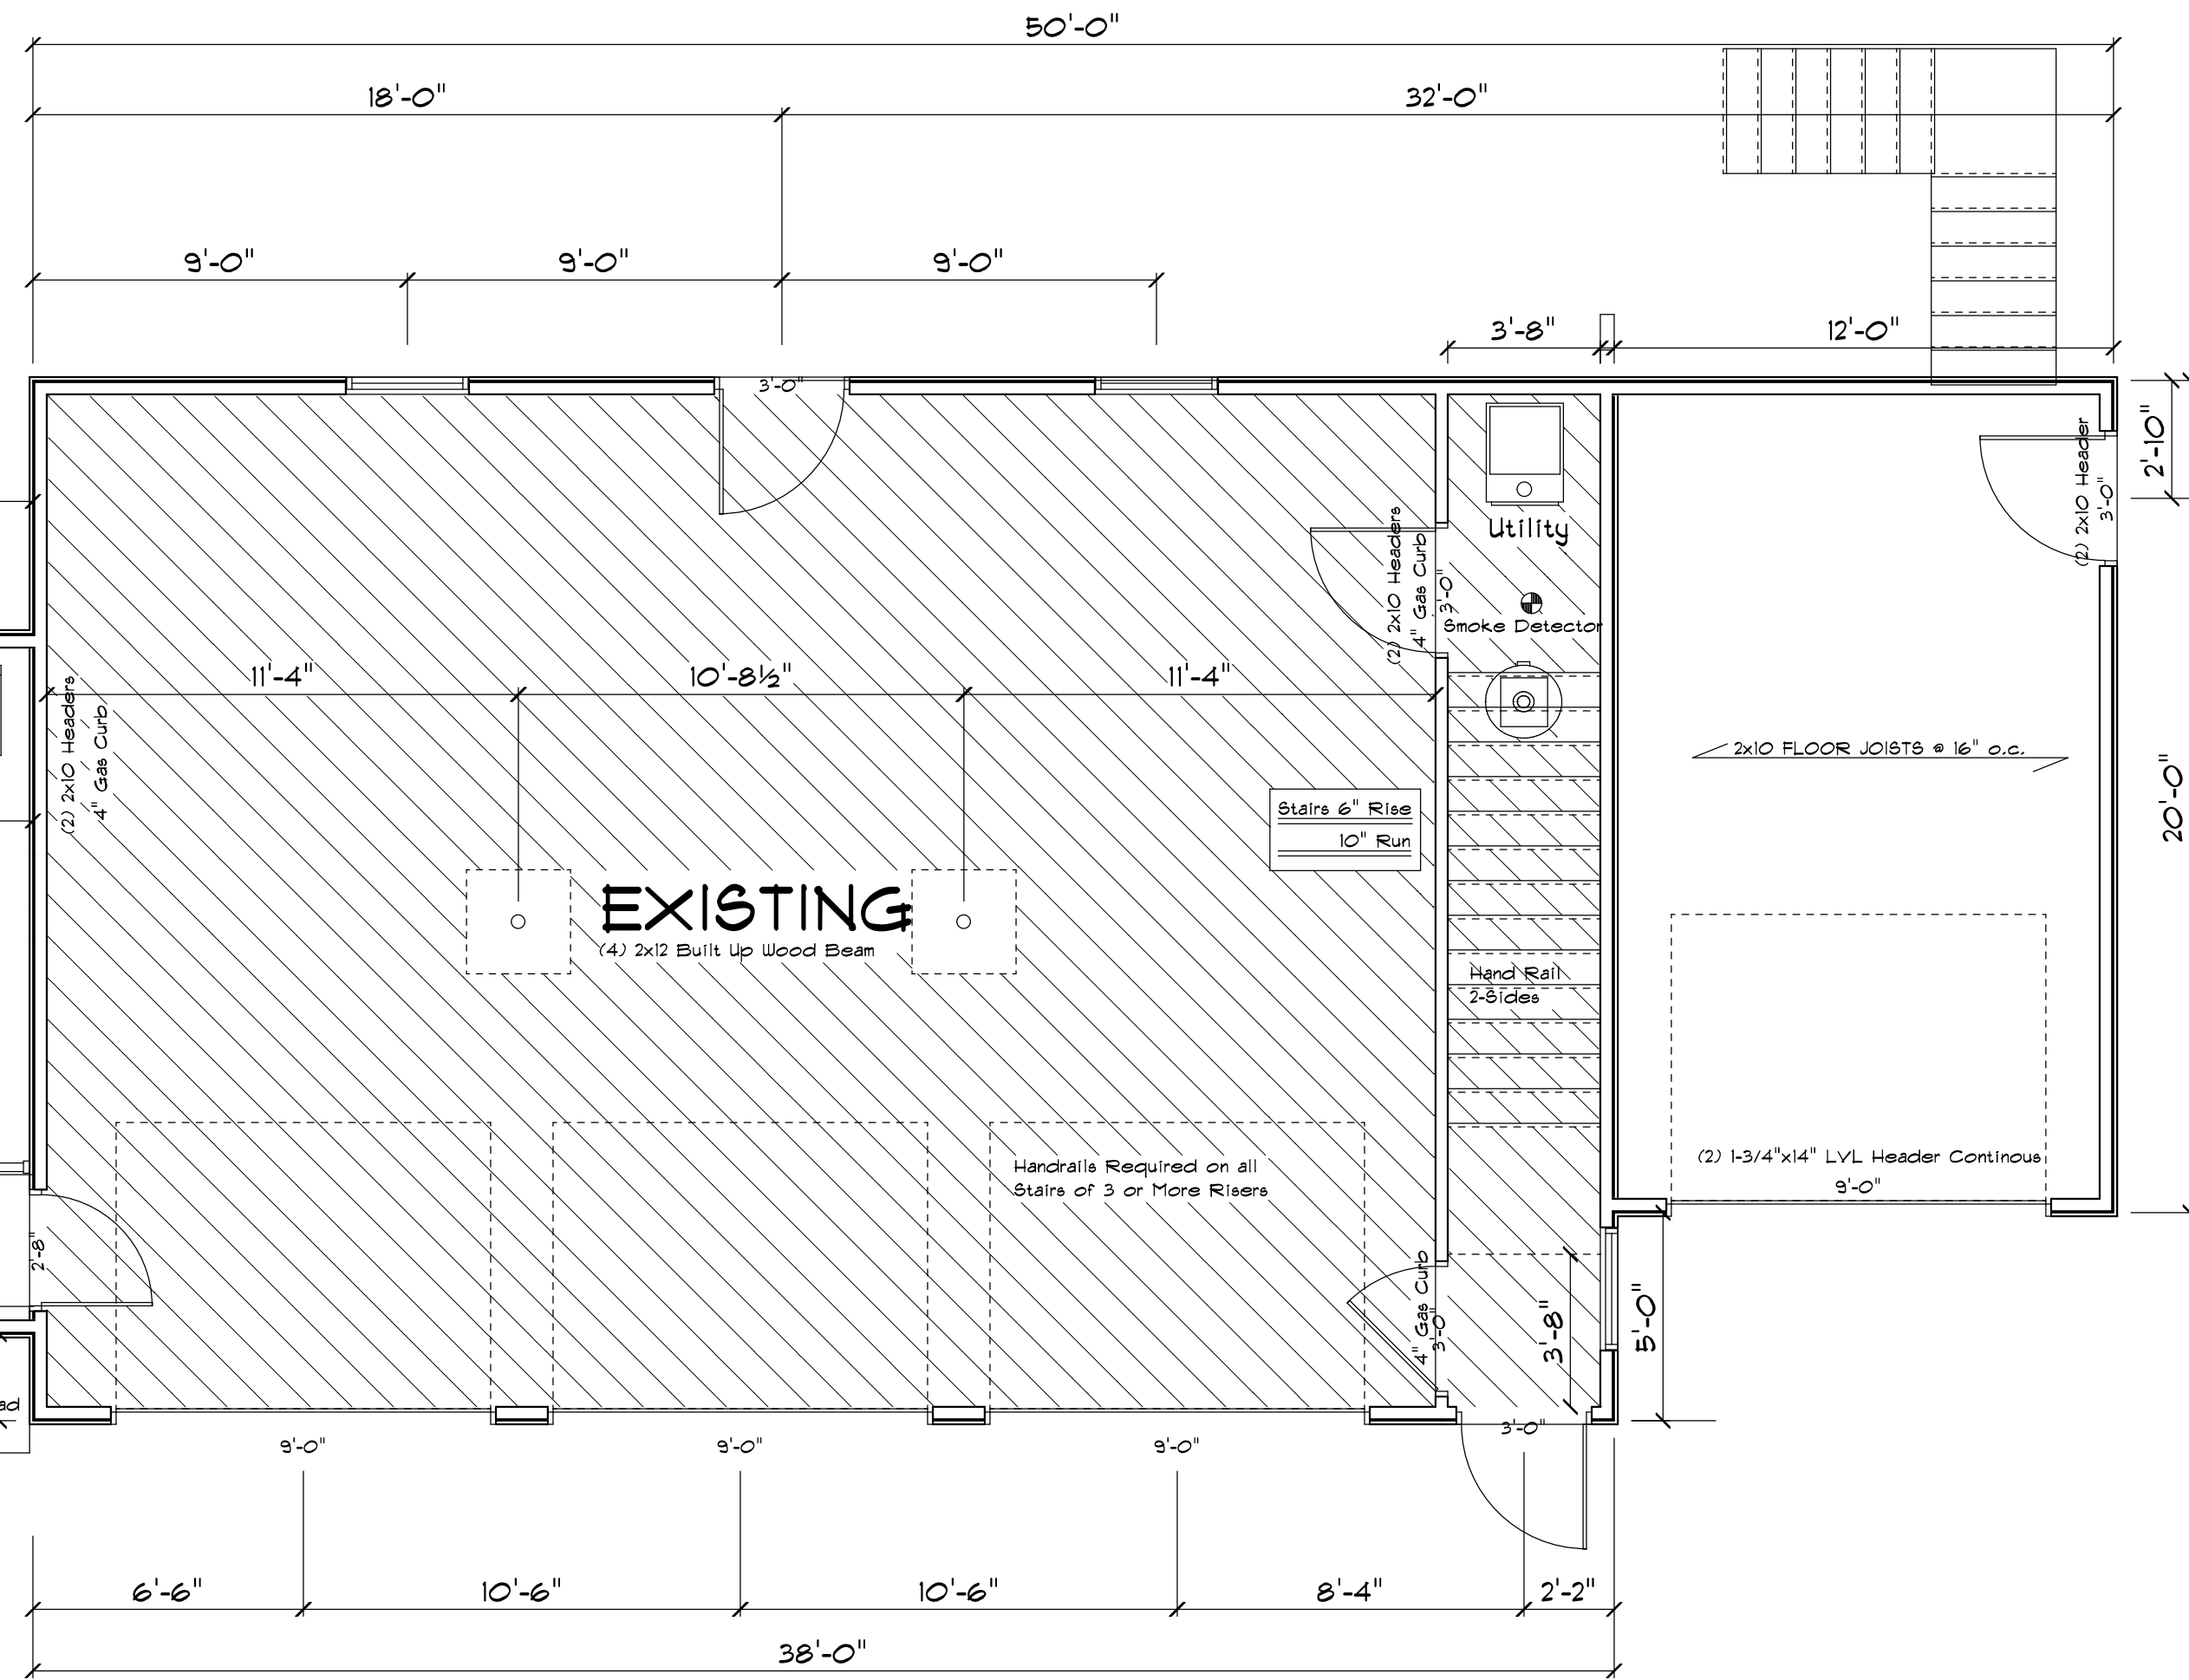

EXISTING

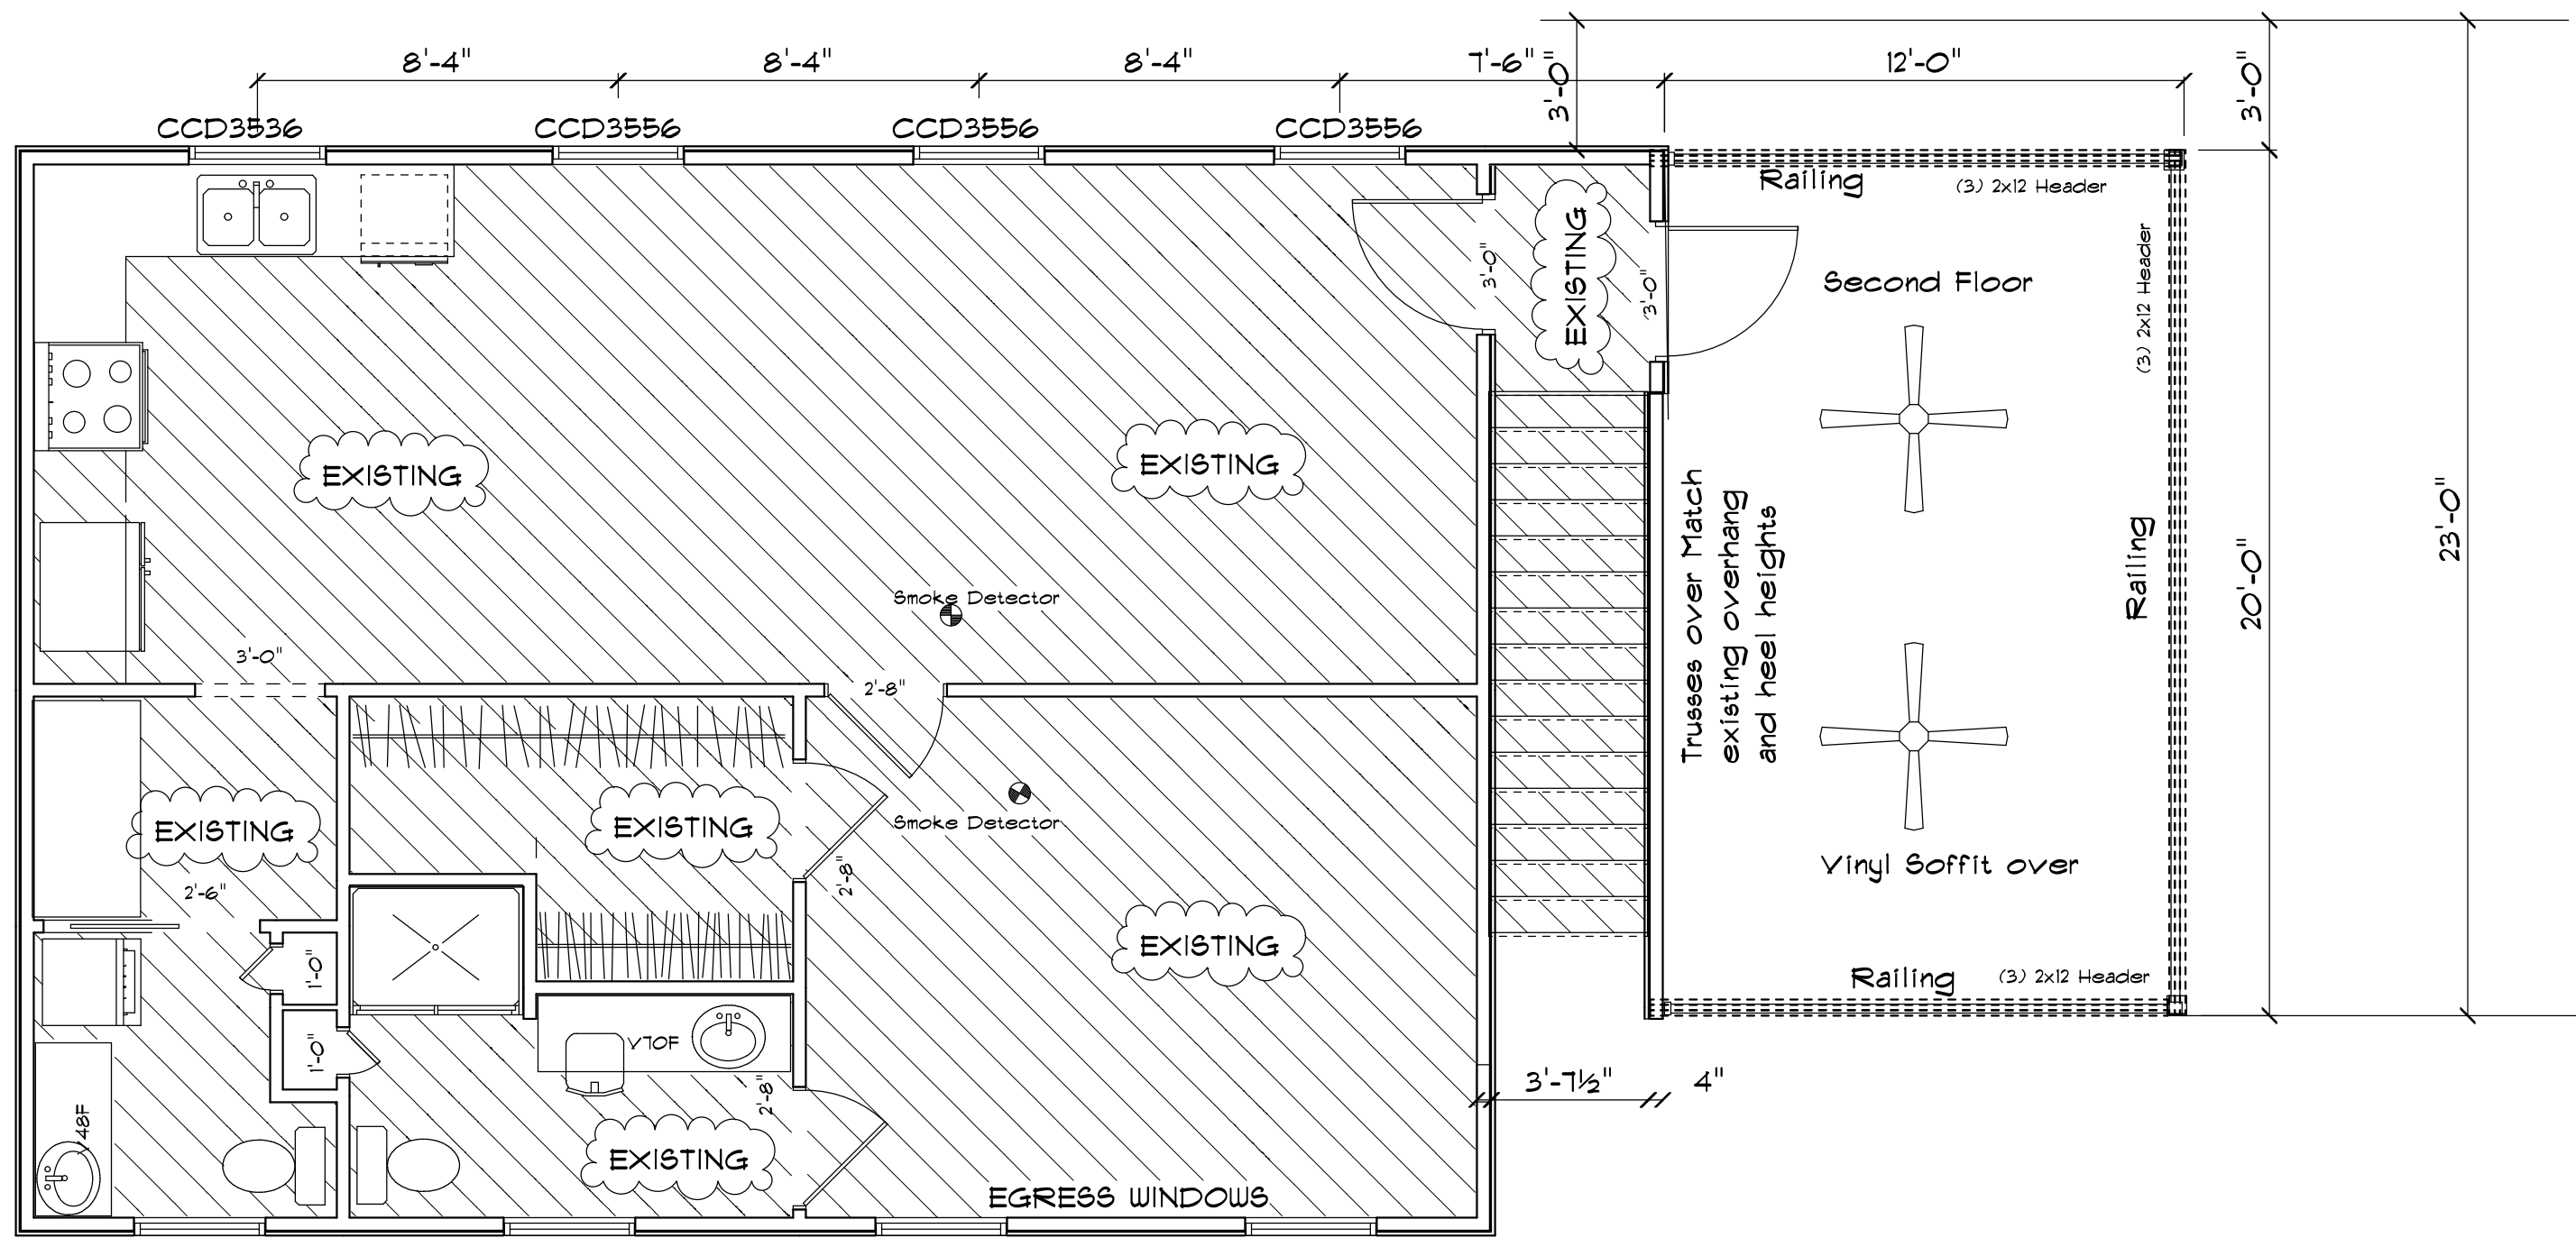

2ND FLOOR PLAN
SCALE: 1/4" = 1'-0"

Please Note: The cad operator of this drawing assumes no liability for any home constructed from this plan. It is the responsibility of the purchaser of this plan to perform the following before construction: #1 Builder or Contractor must verify all dimensions prior to proceeding with construction; #2 Builder or Contractor must verify compliance with all building codes in the area the home is to be constructed; #3 Plans indicate locations only, engineering aspects should incorporate actual site conditions. The Builder/Contractor and/or purchaser shall be solely responsible for any or all infringements regarding copyrighted, patented or trademarked materials that are integrated or utilized within this drawing. Furthermore the Builder/Contractor and/or purchaser of this drawing releases draftsperson from any and all liability from claims or lawsuits that may arise before, during or after construction of the structure.

Mr. & Mrs Zelenak

SCALE	DATE	2/8/20
20' = 1"	REVISD	
APPROVED	BY	1 of 1