


PROJECT SITE LOGISTICS PLAN
PREPARED BY: THE KRILL CO., INC.
DATE PREPARED: 1/30/2026

PAVEMENT LEGEND

- INSTALL STANDARD DUTY CONCRETE PAVEMENT.
- INSTALL BRICK PAVEMENT.

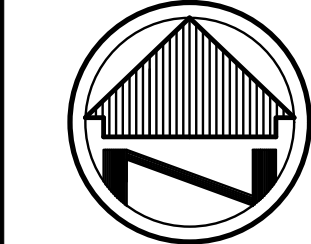

SCALE:
1"=20'

PRELIMINARY
NOT FOR
CONSTRUCTION

ISSUES AND REVISIONS

1	07-18-2025	SD PACKAGE
2	01-29-2026	REVISED

WANG INNOVATION CENTER ADDITION
WESTERN RESERVE ACADEMY
130 N. OVIATT STREET
CITY OF HUDSON, SUMMIT COUNTY, OHIO 44236

wohlwend
engineering
group
4216 KARG INDUSTRIAL PKWY
KENT, OH 44240
(330) 673-2400

07-18-2025

PROJECT NUMBER
20250062

SITE PLAN

C-2

SURVEY DISCLAIMER

THE EXISTING SURVEY INFORMATION SHOWN ON THIS PLAN WAS PROVIDED BY APEX LAND SURVEYING. VERIFICATION OF EXISTING INFORMATION WAS NOT PERFORMED AS PART OF THIS PLAN. IF DISCREPANCIES ARE FOUND WITH THE EXISTING CONDITIONS VERSUS WHAT IS SHOWN ON THESE PLANS, CONTRACTOR SHOULD NOTIFY ENGINEER.

BASIS OF BEARINGS

THE BASIS FOR BEARINGS FOR THIS SURVEY IS GRID NORTH OF THE OHIO STATE PLANE COORDINATE SYSTEM, NORTH ZONE, NAD83 (2011).

BENCHMARK

SUMMIT COUNTY CONTROL MONUMENT "HU 106 AT SOUTHEAST CORNER OF S.R. 91 AND PROSPECT STREET, 28 FEET EAST OF CENTERLINE OF S.R. 91 AND 51 FEET SOUTH OF CENTERLINE OF PROSPECT STREET.


ELEVATION = 1100.11 (NAVD88)

UNDERGROUND UTILITIES

Contact Two Working Days
Before You Dig



OHIO811, 8-1-1, or 1-800-362-2764
(Non-members must be called directly)

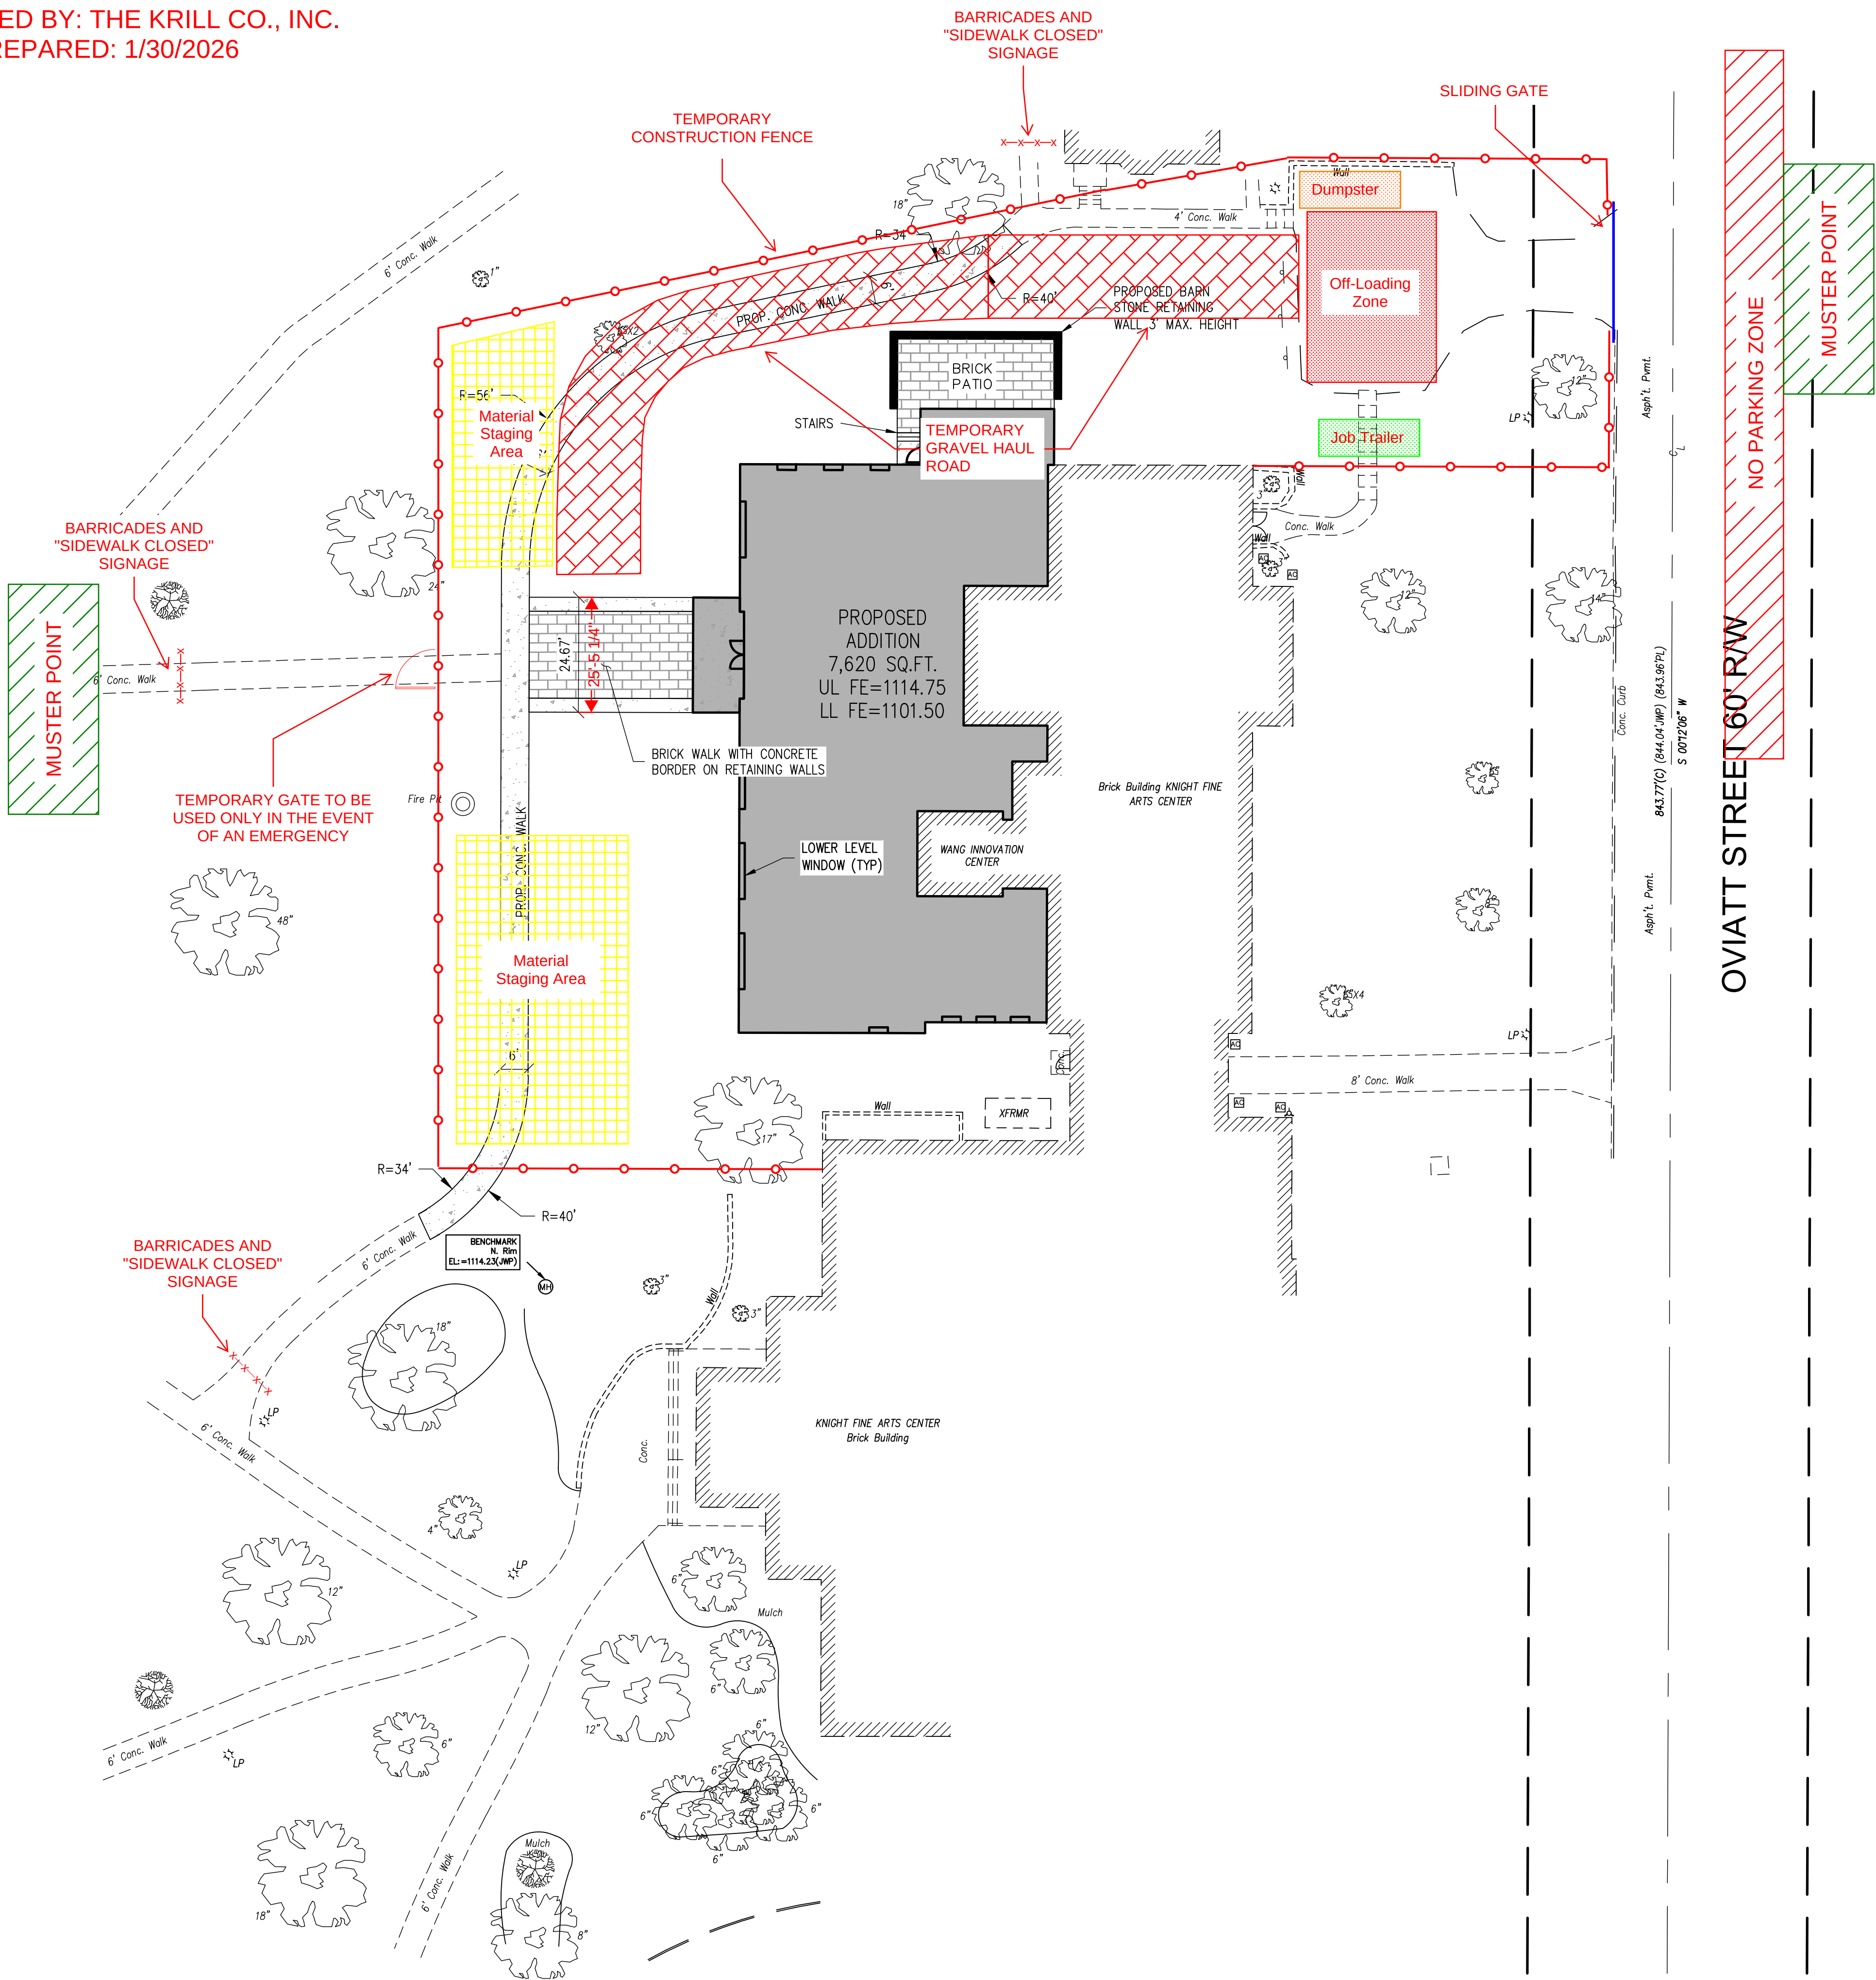

OVIATT STREET 60' RW