

5425 WARNER ROAD - SUITE 12
 VALLEY VIEW, OHIO 44125
 440-602-9071

AZTECH
 FAX 216-369-0259

ENGINEERING and SURVEYING
 Civil Engineering - Land Surveying

SHEET CONTENT
 EXISTING CONDITIONS SURVEY
 FOR
 TIMOTHY RAGGETS
 1727 MAYFLOWER LANE
 KNOWN AS S/L 123
 OF THE
 PLYMOUTH VILLAGE
 SECTION-H
 PLAT VOL.89, PG.70
 PP#3002399
 CITY OF HUDSON
 SUMMIT COUNTY
 STATE OF OHIO

REVISIONS			
NO.	DATE	DESCRIPTION	BY


HORIZ. SCALE	VERT. SCALE
1" = 20'	
DRAWN BY	DATE
JDC	8-14-2024
CHECKED BY	DRAWING NO.
SRL	2024.3999
SHEET NO.	SHEET
2024.3999	1 OF 1

8-21-2024

PLOT PLAN
 SCALE 1"=20'

ADDITION FOR THE
 RAGGETS RESIDENT
 1727 MAYFLOWER LN
 HUDSON, OH.

SCALE	1"=20'	DRAWN BY	JEFF RAGGETS
DRAWING NUMBER		1 OF 6	

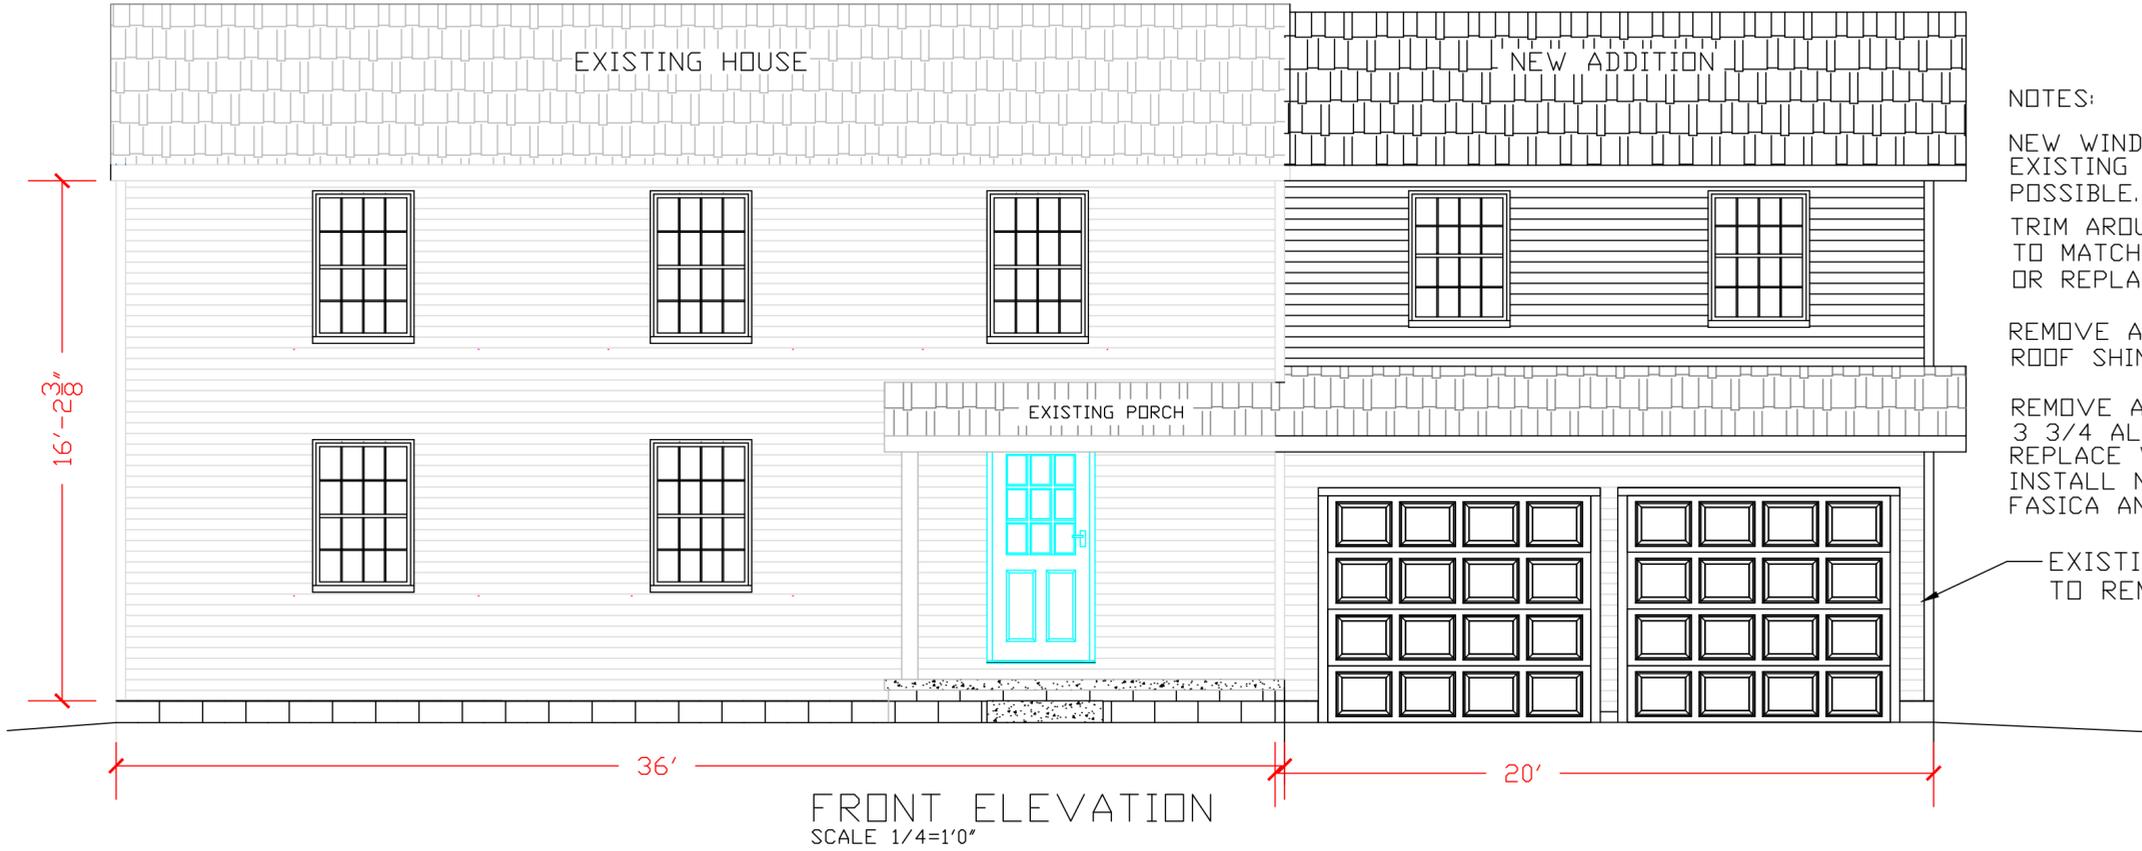


NOTES:

NEW WINDOWS TO MATCH EXISTING AS CLOSE AS POSSIBLE.


TRIM AROUND NEW WINDOWS TO MATCH EXISTING OR REPLACE ALL.

REMOVE AND REPLACE ALL ROOF SHINGLES


REMOVE AND REPLACE EXISTING 3 3/4 ALUMINUM SIDING AND REPLACE WITH 4" VINYL SIDING. INSTALL NEW VENTED SOFFIT FASICA AND GUTTERS

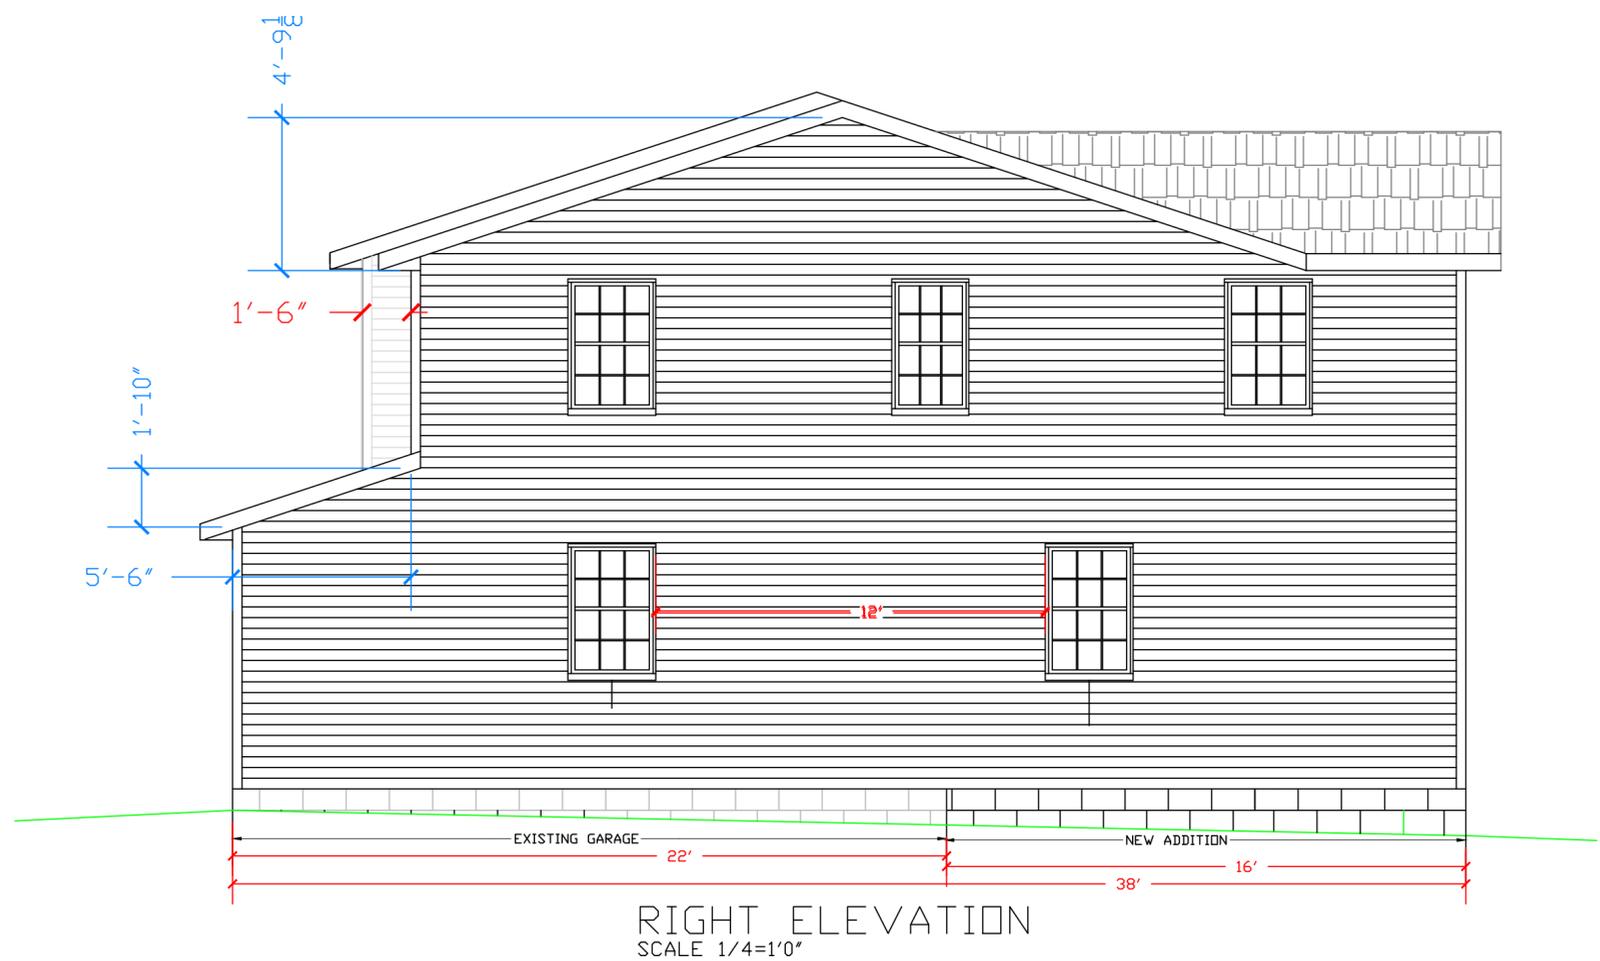

ADDITION FOR THE RAGGETS RESIDENT 1727 MAYFLOWER LN HUDSON, OH.		
SCALE	1/4 = 1'0"	DRAWN BY
PARCEL NUMBER 394-31-061		JEFF RAGGETS
		DRAWING NUMBER

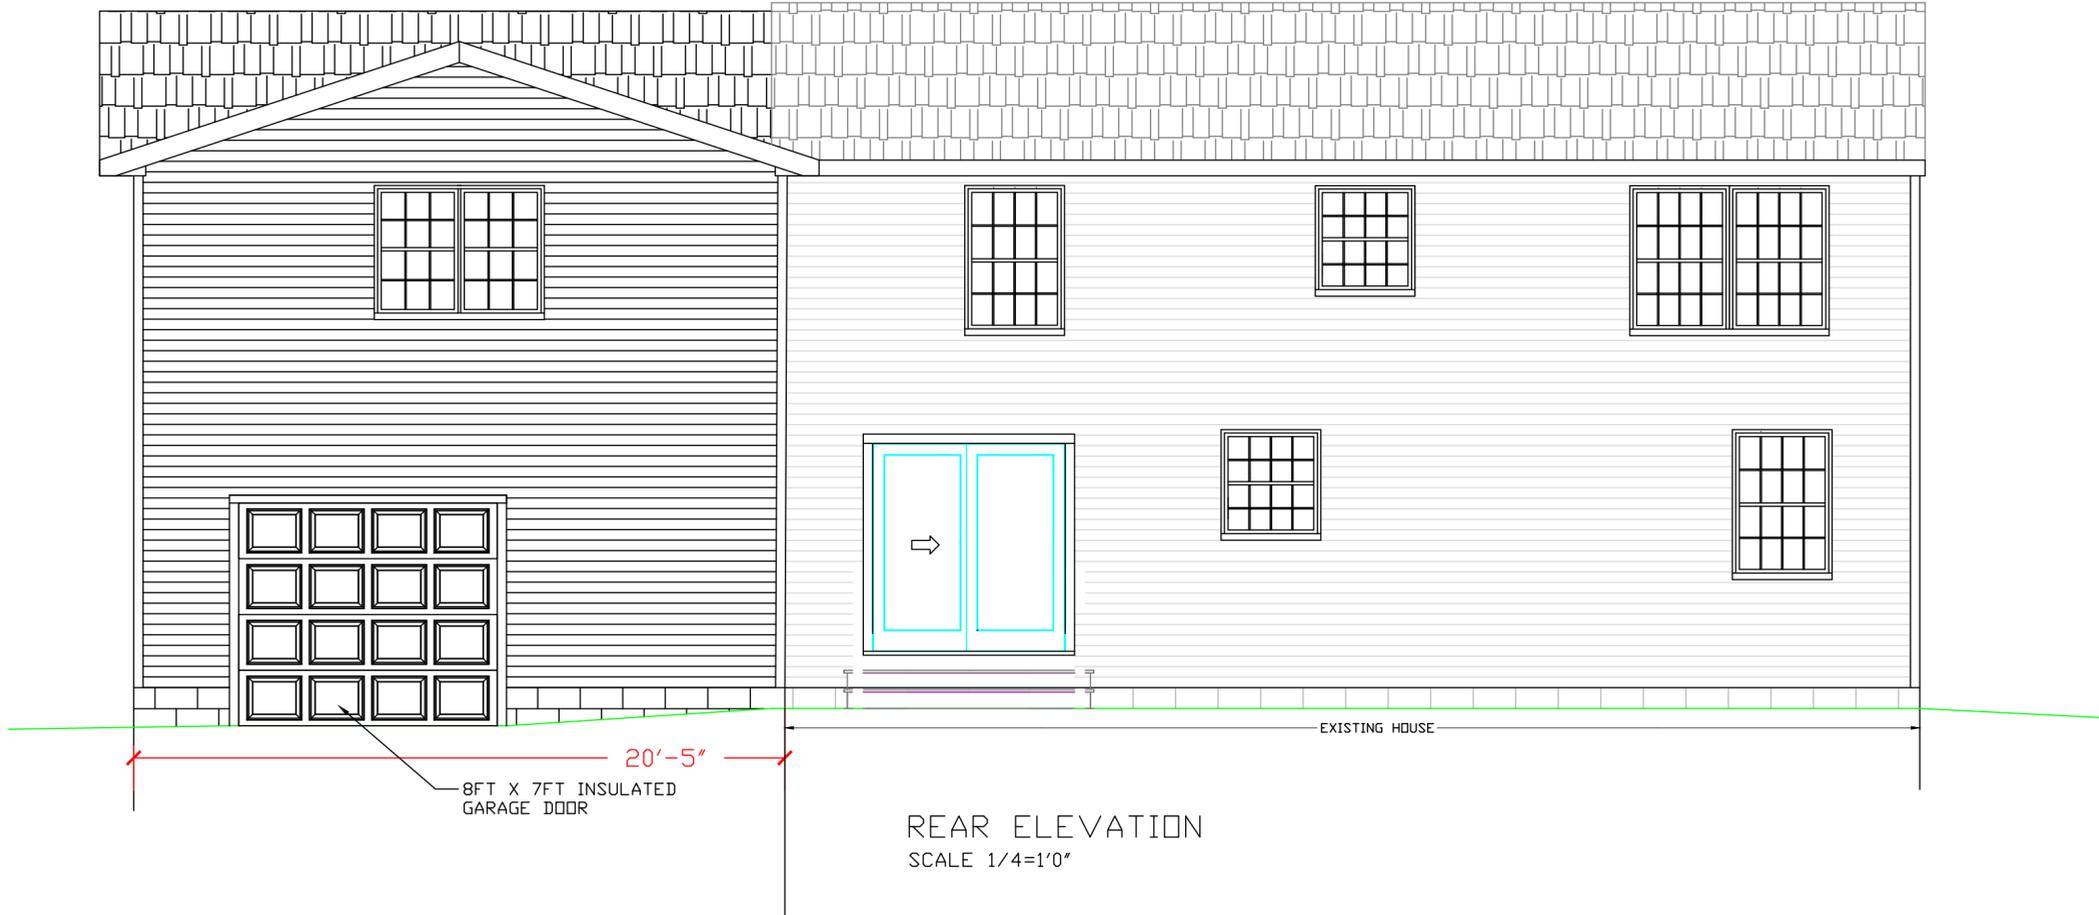

ADDITION FOR THE RAGGETS RESIDENT 1727 MAYFLOWER LN HUDSON, OH.		
SCALE	1/4" = 1'0"	DRAWN BY JEFF RAGGETS
PARCEL NUMBER 394-31-061		DRAWING NUMBER

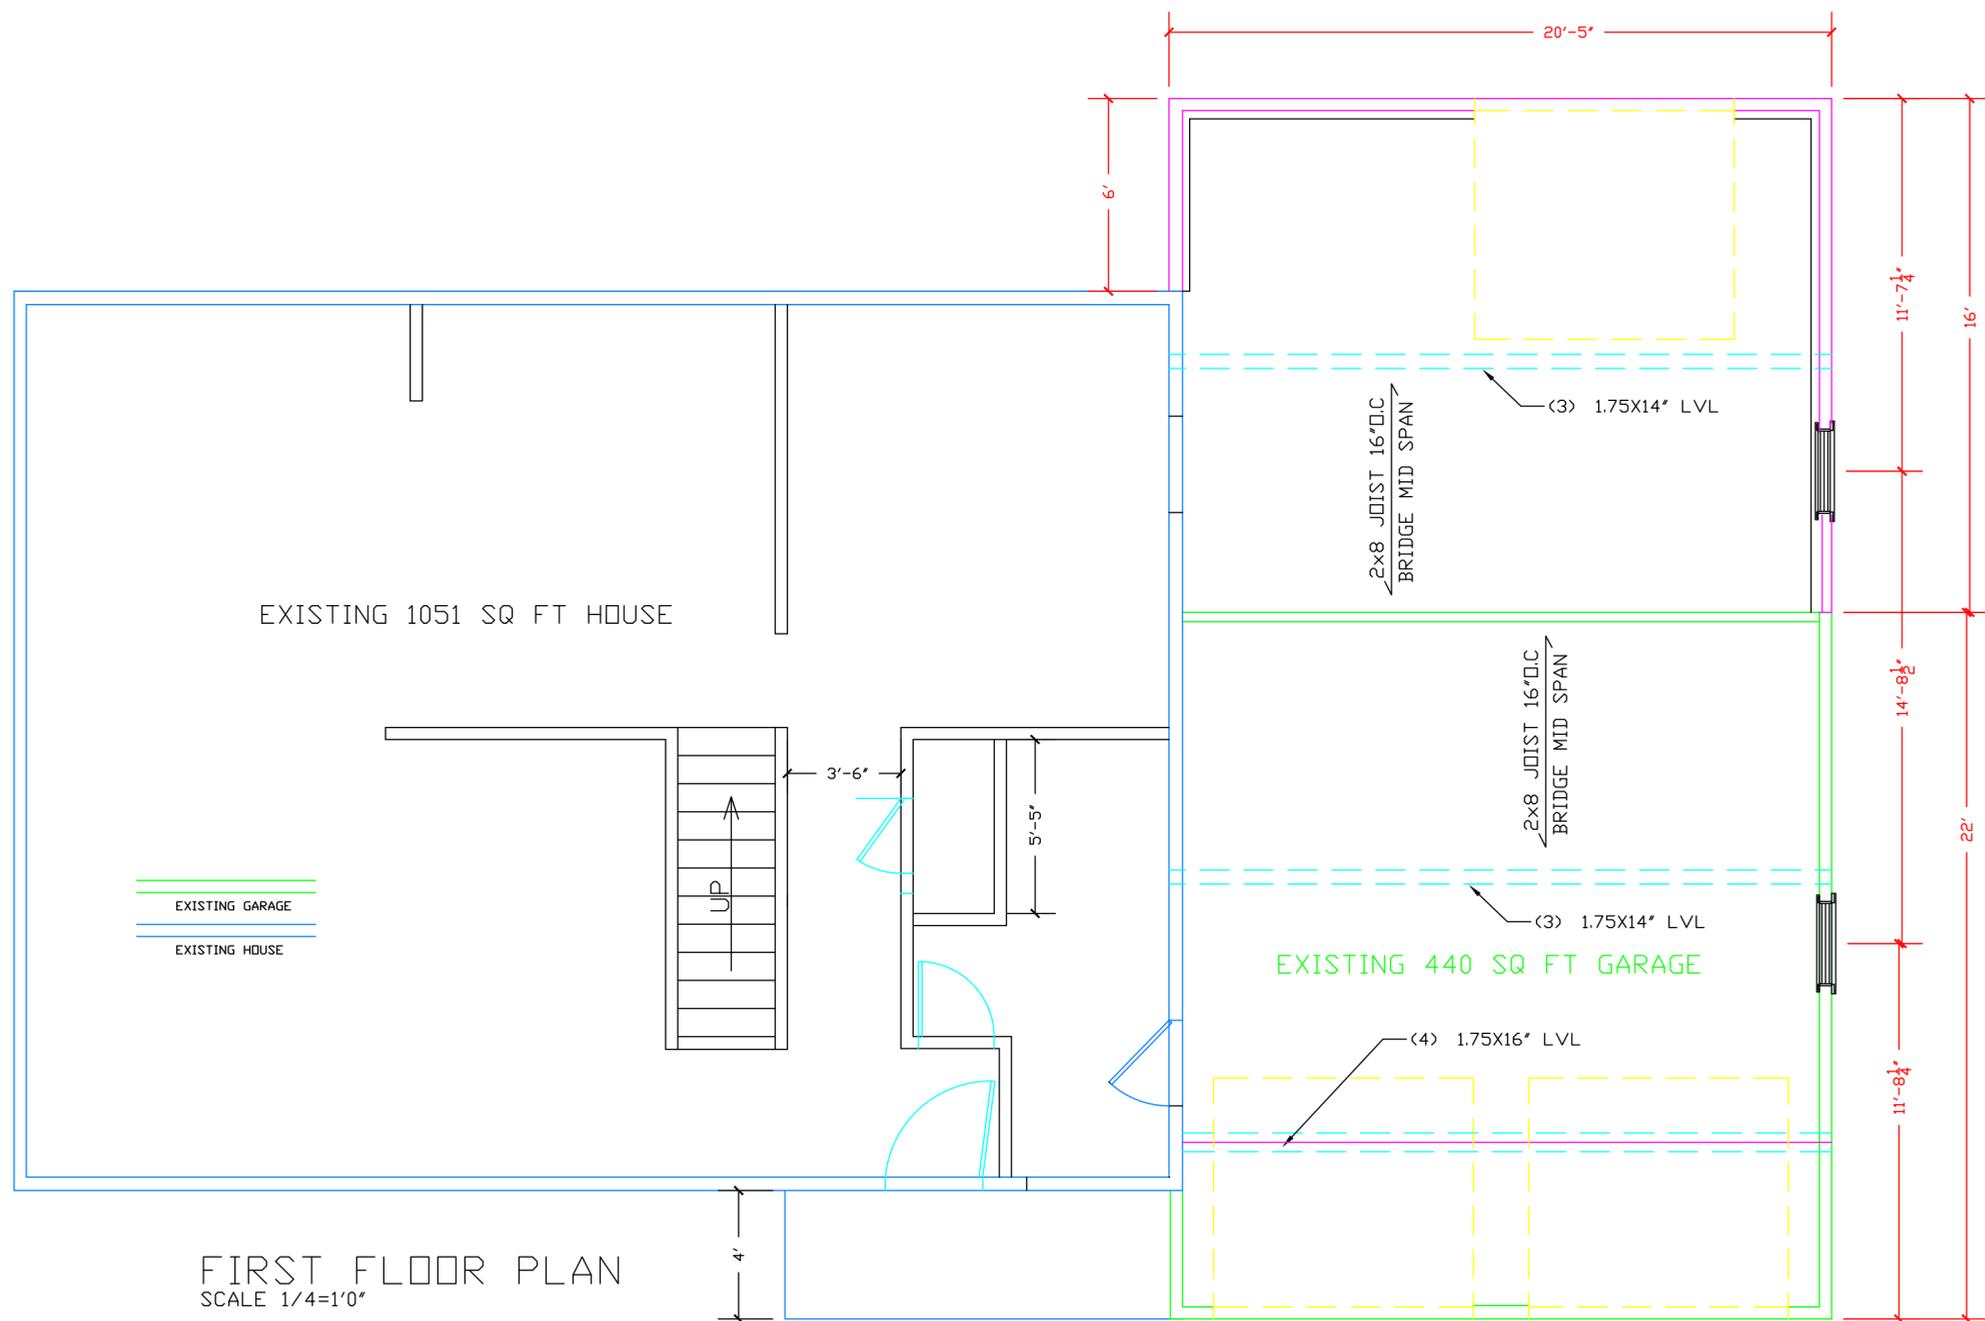

FIRST FLOOR PLAN
SCALE 1/4"=1'0"

ADDITION FOR THE RAGGETS RESIDENT 1727 MAYFLOWER LN HUDSON, OH.		
SCALE	1/4" = 1'0"	DRAWN BY JEFF RAGGETS
PARCEL NUMBER 394-31-061		DRAWING NUMBER

HUDSON

10/14/2024

24-136

1727

PASSPORT

SL SERIES

PXA

HUDSON

10/14/2024

24-135



OHIO
HUDSON
COMMUNITY DEVELOPMENT
DEPARTMENT

Approved

10/14/2024

Zoning Certificate #:

24-135



HUDSON
COMMUNITY DEVELOPMENT
DEPARTMENT
Approved
10/14/2024
Zoning Certificate #: 24-135



HUDSON
COMMUNITY DEVELOPMENT
DIVISION
10/14/2024
24-135

